

SITE LOCATION PLAN
AREA 4 HA
SCALE 1:1250
CENTRE COORDINATES: 396828, 391008




Supplied by Streetwise Maps Ltd
www.streetwise.net
Licence No: 100047474

AREA 55m x 55m A3
SCALE 1:200
CENTRE COORDINATES: 396828, 391008




Supplied by Streetwise Maps Ltd
www.streetwise.net
Licence No: 100047474

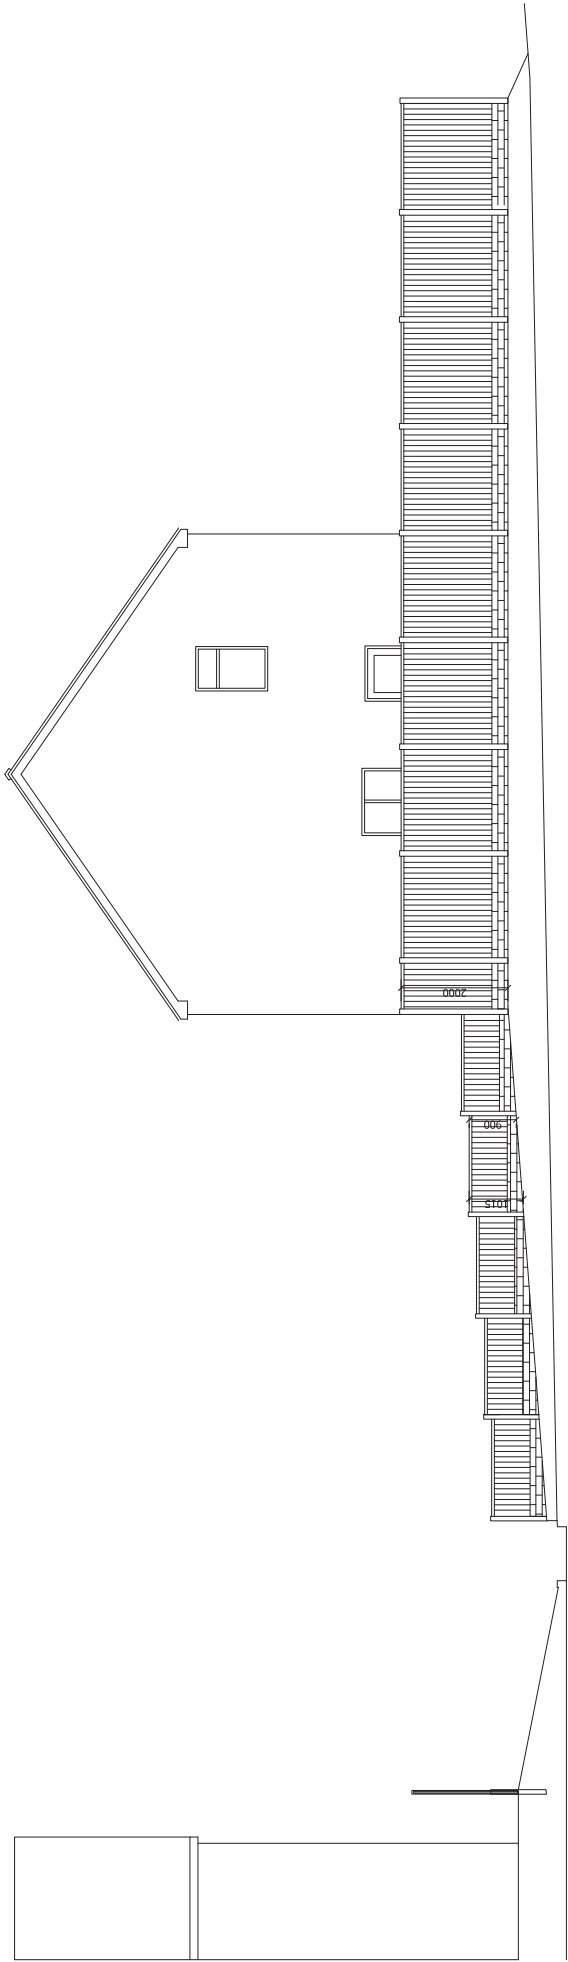


SIDE ELEVATION

FRONT ELEVATION TO ERSKINE ST.

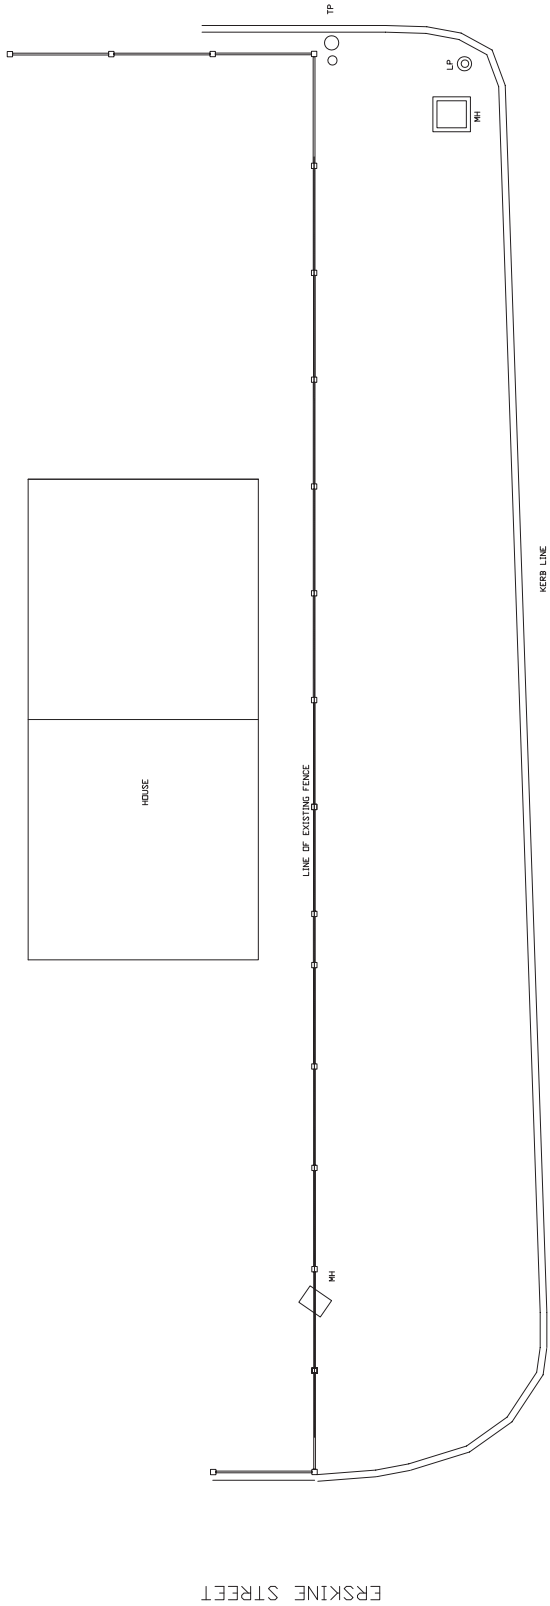


SITE PLAN : AS EXISTING

Client : CLIENT	Scale	Sheet	Contract No.
Project : PROJECT	Date	Drawn	Contract
Drawings	Date	Drawn	Contract
DRAWING	Date	Drawn	Contract

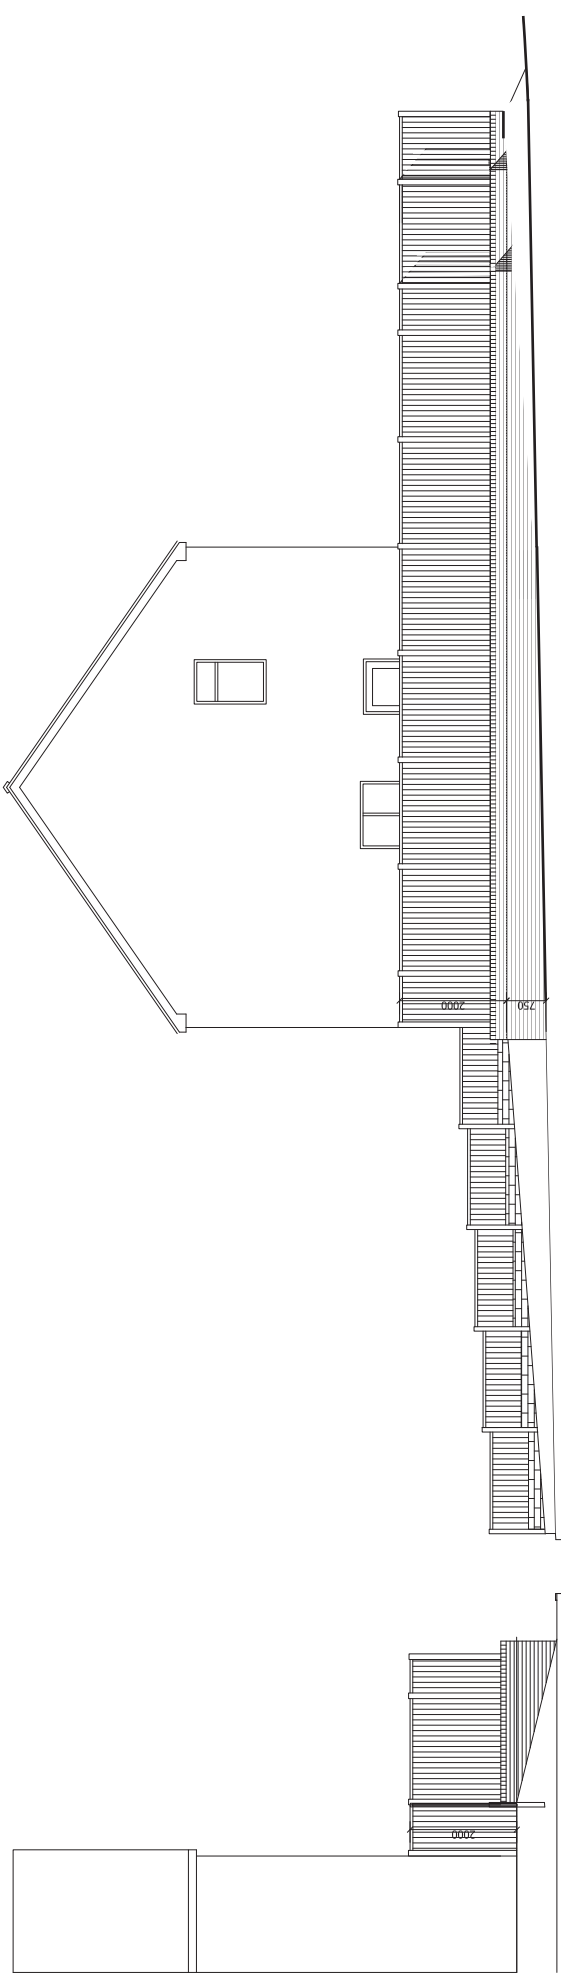

SIDE ELEVATION

FRONT ELEVATION TO ERSKINE ST.

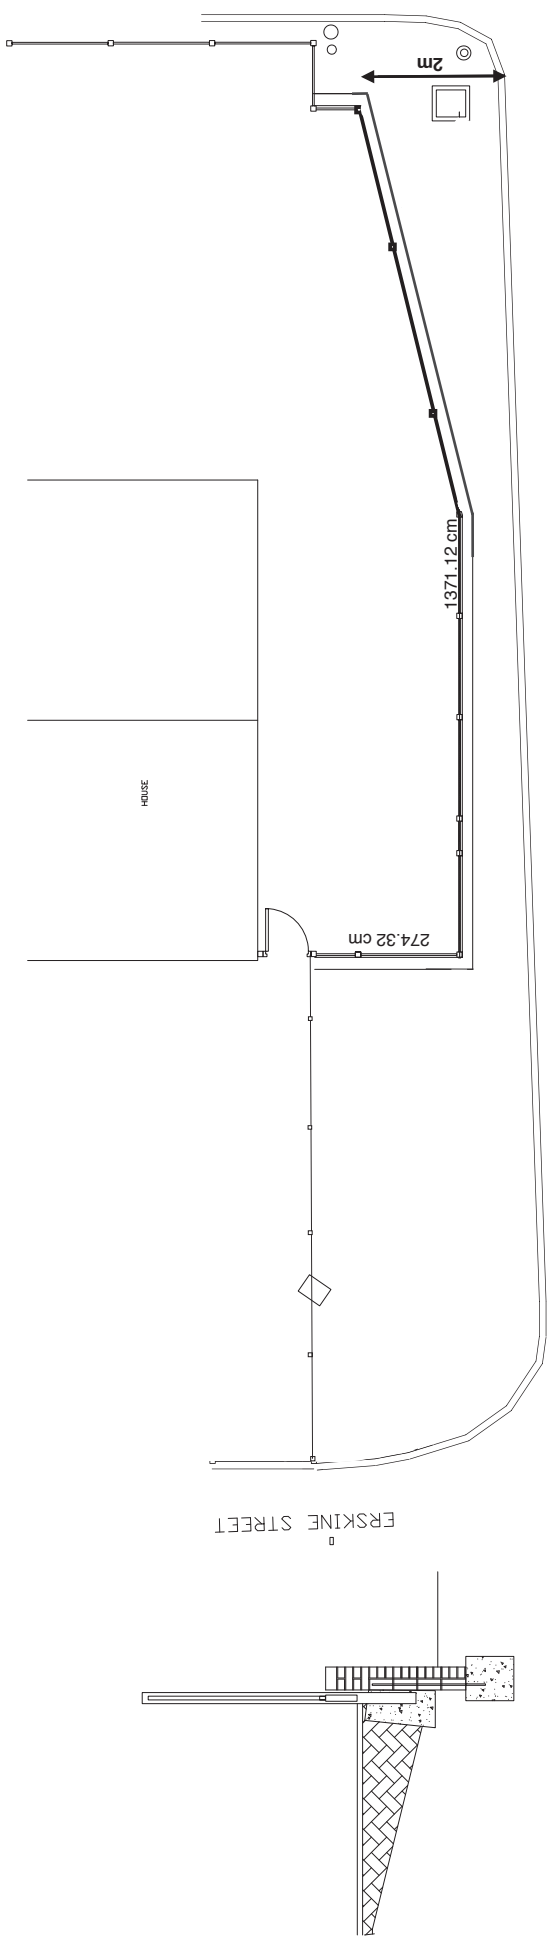

SITE PLAN : AS PROPOSED

Client : CLIENT		Scale	Sheet	Contract No.
Project : PROJECT		Date	Date	CONT. NO
Drawing		Drawn	Drawn	Drawing
Drawing		Drawn	Drawn	DRAWING-NO