


Location Plan of sk7 1qp

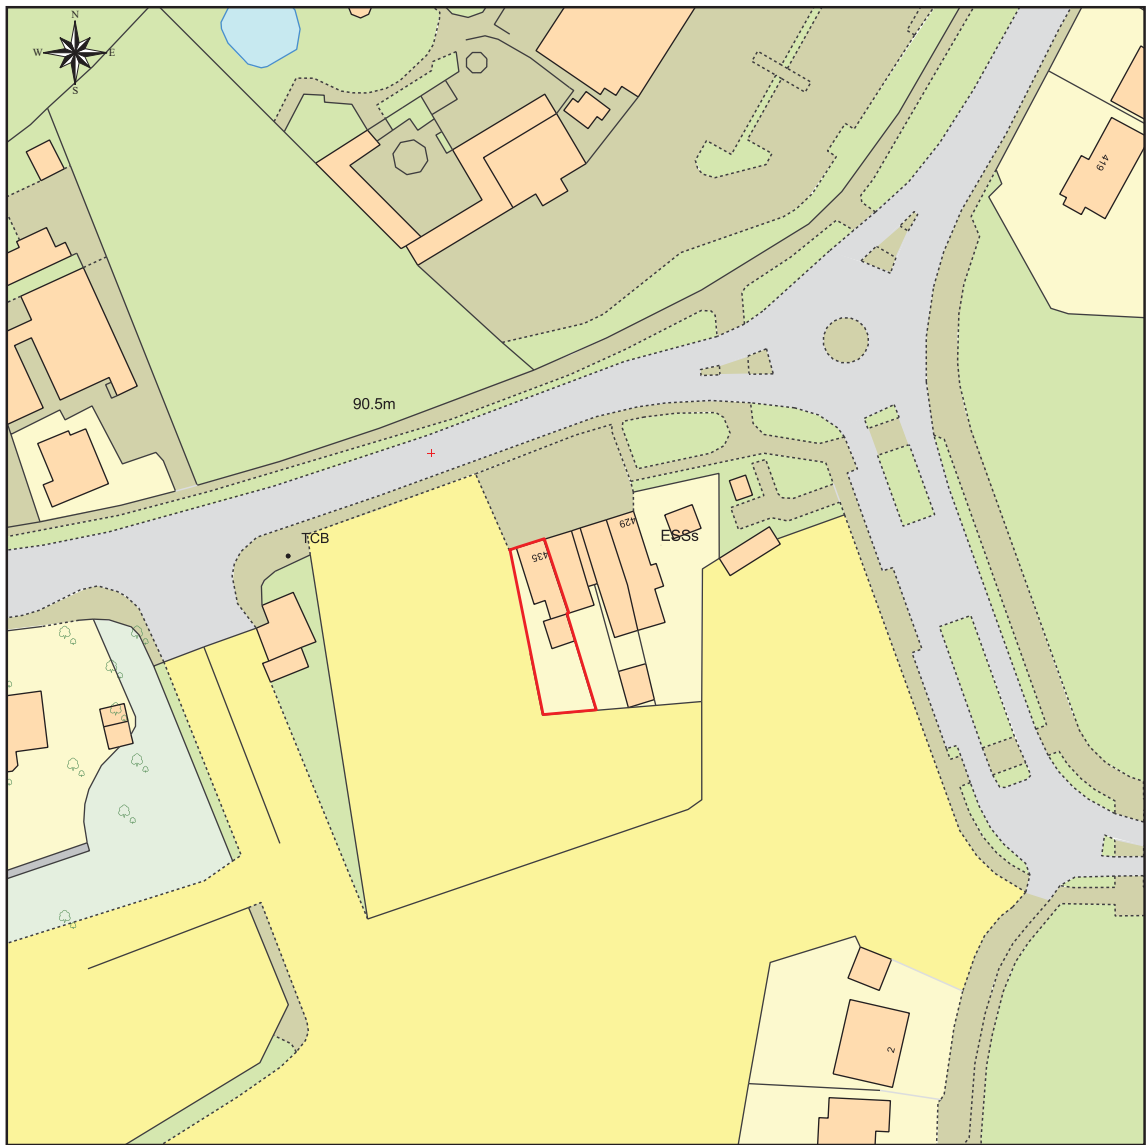

This Plan includes the following Licensed Data: OS MasterMap Colour PDF Location Plan by the Ordnance Survey National Geographic Database and incorporating surveyed revision available at the date of production. Reproduction in whole or in part is prohibited without the prior permission of Ordnance Survey. The representation of a road, track or path is no evidence of a right of way. The representation of features, as lines is no evidence of a property boundary. © Crown copyright and database rights, 2018. Ordnance Survey 0100031673

0m 20m 40m 60m 80m 100m

Scale: 1:1250, paper size: A4



plans ahead by **emapsite™**



Block Plan 1:200

LHG PROJECTS LTD
Architectural Design & Surveying
M: 07941 889 509
E: lhgprojects@gmail.com

PROJECT
435 Chester Road, Woodford


CLIENT
Creations

DRAWING TITLE
Block & Location Plan


DATE	SCALE
26/09/18	As indicated at A3
DRAWING NUMBER	REVISION NO.
645.000	




Ground Floor Plan
Proposed

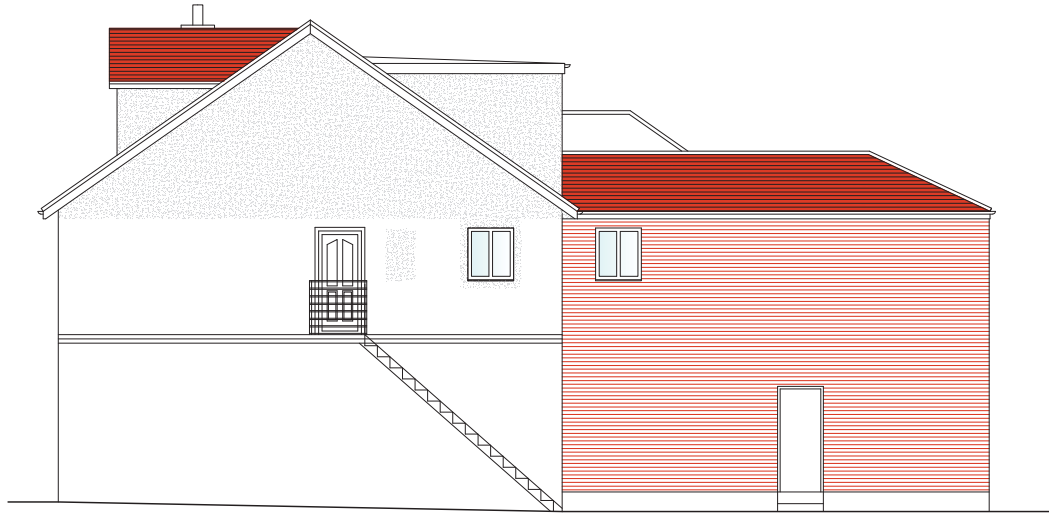

Side Elevation

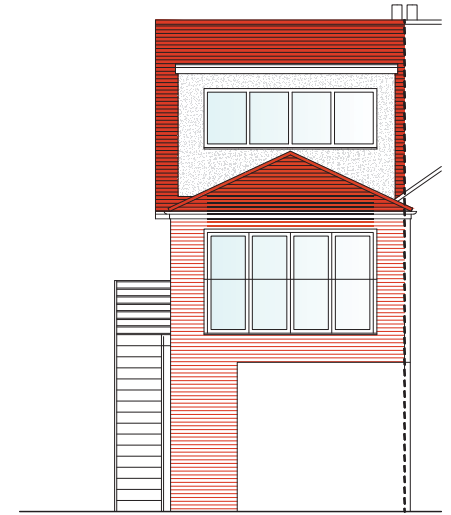


Rear Elevation

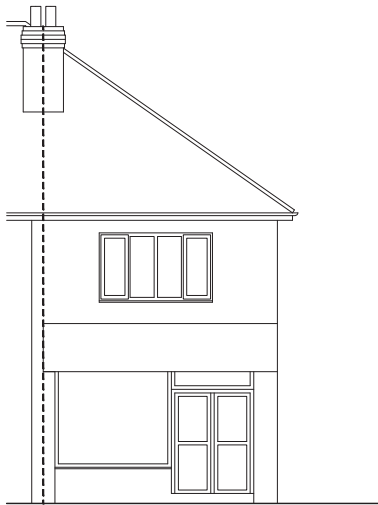

Ground Floor Plan
Existing



Side Elevation

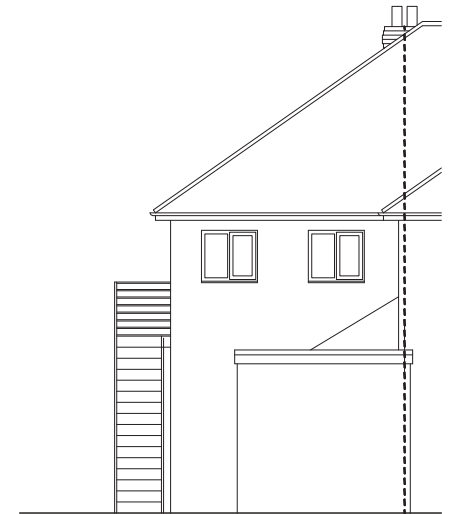

Rear Elevation

LHG PROJECTS LTD
Architectural Design & Surveying
M: 07941 889 509
E: lhgprojects@gmail.com

PROJECT
Creations - 435 Chester Road, Woodford

CLIENT
Creations


DRAWING TITLE
Existing & Proposed Elevations

DATE
14/09/18


SCALE
1:50 @ A1

DRAWING NUMBER
642.003

REVISION NO.

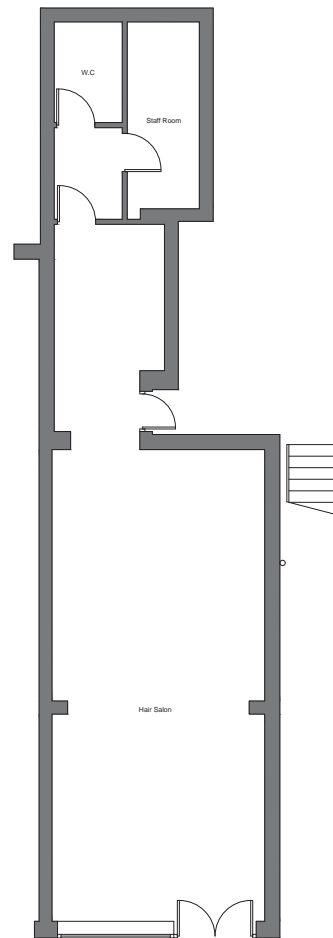

Ground Floor Plan

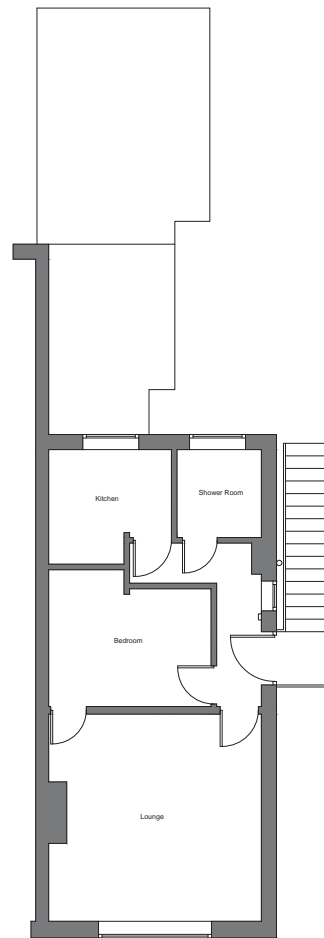

First Floor Plan

LHG PROJECTS LTD
Architectural Design & Surveying
M: 07941 889 509
E: lhgprojects@gmail.com

PROJECT
Creations - 435 Chester Road, Woodford

CLIENT
Creations


DRAWING TITLE
Existing Floor Plans

DATE
05/09/18


SCALE
1:50 @ A1

DRAWING NUMBER
642.001


REVISION NO.

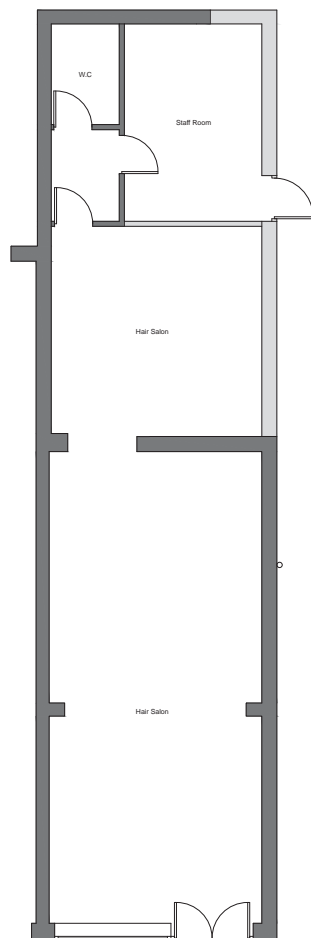

Ground Floor Plan

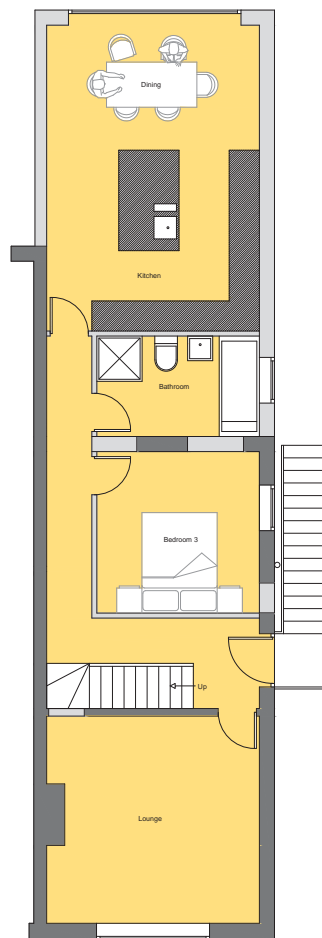

First Floor Plan

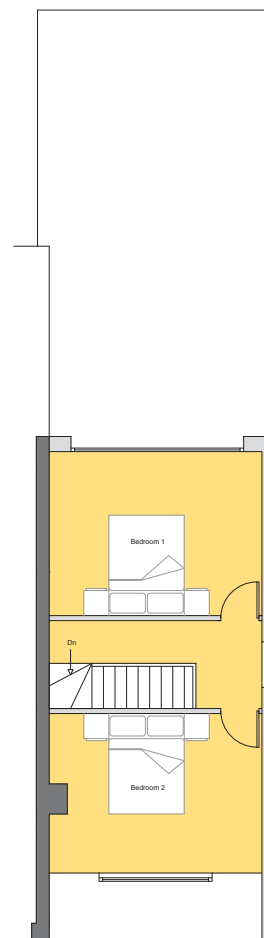

Second Floor Plan

LHG PROJECTS LTD
Architectural Design & Surveying
M: 07941 889 509
E: lhgprojects@gmail.com

PROJECT
Creations - 435 Chester Road, Woodford

CLIENT
Creations

DRAWING TITLE
Proposed Floor Plans

DATE
05/09/18

SCALE
1:50 @ A1

DRAWING NUMBER
642.002

REVISION NO.

