

## LOCATION PLAN 1:1250 @ A1

notes

☐
☐
☐
☐

- do not scale from this drawing – use figured dimensions only
- read in conjunction with all other consultants/specialists drawings. report any discrepancies before affected work commences
- all setting out dimensions to be checked on site by contractor before work commences
- this drawing remains copyright of 4mation architecture. copy/distribute only with consent of author

**NOTES:-**  
THESE DRAWINGS ARE FOR PRELIM PURPOSES ONLY AND SHOULD NOT BE USED FOR CONSTRUCTION.

CLIENT MUST BE AWARE THAT QUOTATIONS FROM BUILDERS WHO ARE PRICING FROM THIS PLANNING DRAWING MAY AND WILL VARY QUITE CONSIDERABLY.

UNDER NO CIRCUMSTANCES WILL THE DRAUGHTSMAN BE LIABLE FOR ERRORS THAT MAY OCCUR DURING AND/OR AFTER CONSTRUCTION.

project:  
Moorend Golf Range  
181 Woodford Road  
Bramhall  
SK7 1QE  
client:  
C/O P Garner  
dwg:  
LOCATION PLAN

project no: 768  
dwg no: 10  
dwg date: 10/09/18  
dwg scale: 1:1250 [A1]  
dwg revision:

4mation architecture  
27 Blythe Avenue  
Bramhall  
Stockport  
SK7 1EU

1:0161 439 3255

www.4mation-architect.com





notes

1. do not scale from this drawing - use figured dimensions only
2. read in conjunction with all other consultants/specialists drawings. report any discrepancies before affected work commences
3. all setting out dimensions to be checked on site by contractor before work commences
4. this drawing remains copyright of 4mation architecture. copy/distribute only with consent of author

**NOTES:-**  
THESE DRAWINGS ARE FOR PRELIM. PURPOSES ONLY AND SHOULD NOT BE USED FOR CONSTRUCTION.

CLIENT MUST BE AWARE THAT QUOTATIONS FROM BUILDERS WHO ARE PRICING FROM THIS PLANNING DRAWING MAY AND WILL VARY QUITE CONSIDERABLY.

UNDER NO CIRCUMSTANCES WILL THE DRAUGHTSMAN BE LIABLE FOR ERRORS THAT MAY OCCUR DURING AND/OR AFTER CONSTRUCTION.

Rev E P Garner comments added 11.12.18  
Rev D Planning comments added 09.12.18  
Rev C P Garner comments added 03.12.18  
Rev B Highways comments added 29.11.18

project:

Moorend Golf Range  
181 Woodford Road  
Bramhall  
SK7 1QE

client:

C/O P Garner

dwg:

DEVELOPMENT  
SITE PLAN

project no: 768

dwg no: 11

dwg date: 07/12/18

dwg scale: 1:200 [A1]

dwg revision: E


4mation architecture  
27 Blythe Avenue  
Bramhall  
Stockport  
SK7 1EU

t: 0161 439 3255

www.4mation-architects.com

©

SITE PLAN 1:200 @ A1

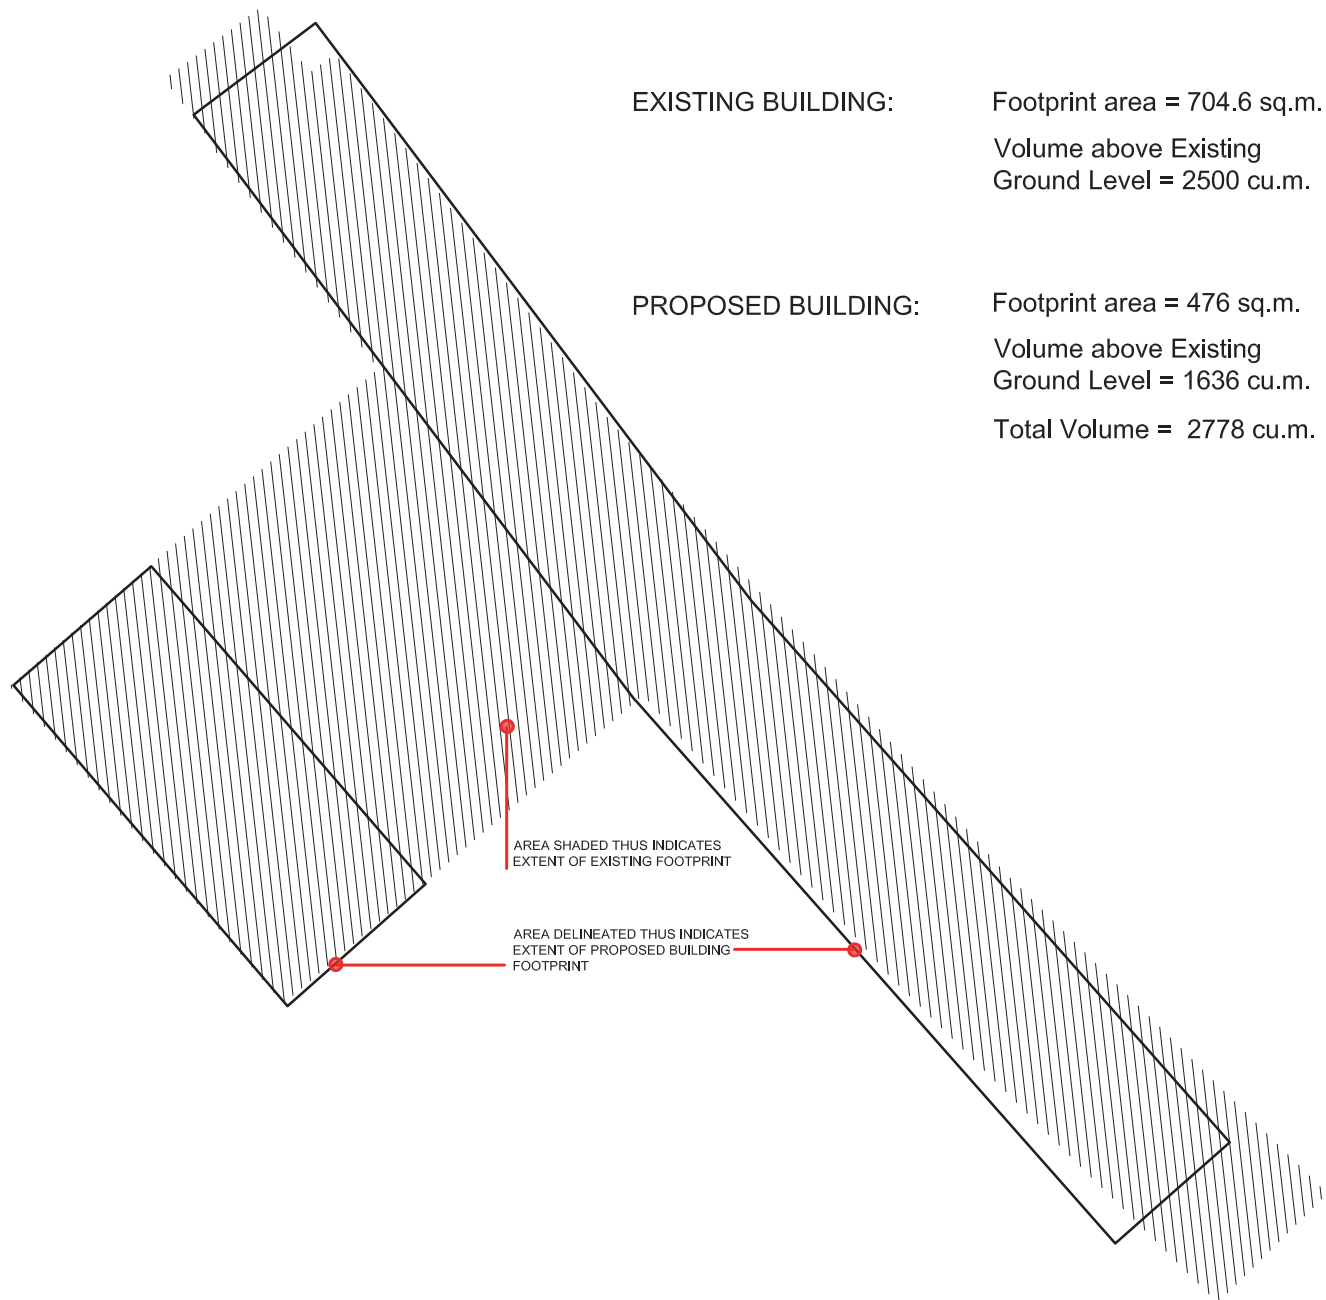

project:  
Moorend Golf Range  
181 Woodford Road  
Bramhall  
SK7 1QE

client:  
C/O P Garner

dwg:  
DEVELOPMENT  
COMPARISON

project no: 768

dwg no: 15

dwg date: 07/12/18

dwg scale: 1:200 [A3]

dwg revision:




4mation architecture  
27 Blythe Avenue  
Bramhall  
Stockport  
SK7 1EU

t: 0161 439 3255

w: www.4mation-architecture.com



 

SOUTH WEST ELEVATION




NORTH WEST ELEVATION



SOUTH EAST ELEVATION



NORTH EAST ELEVATION

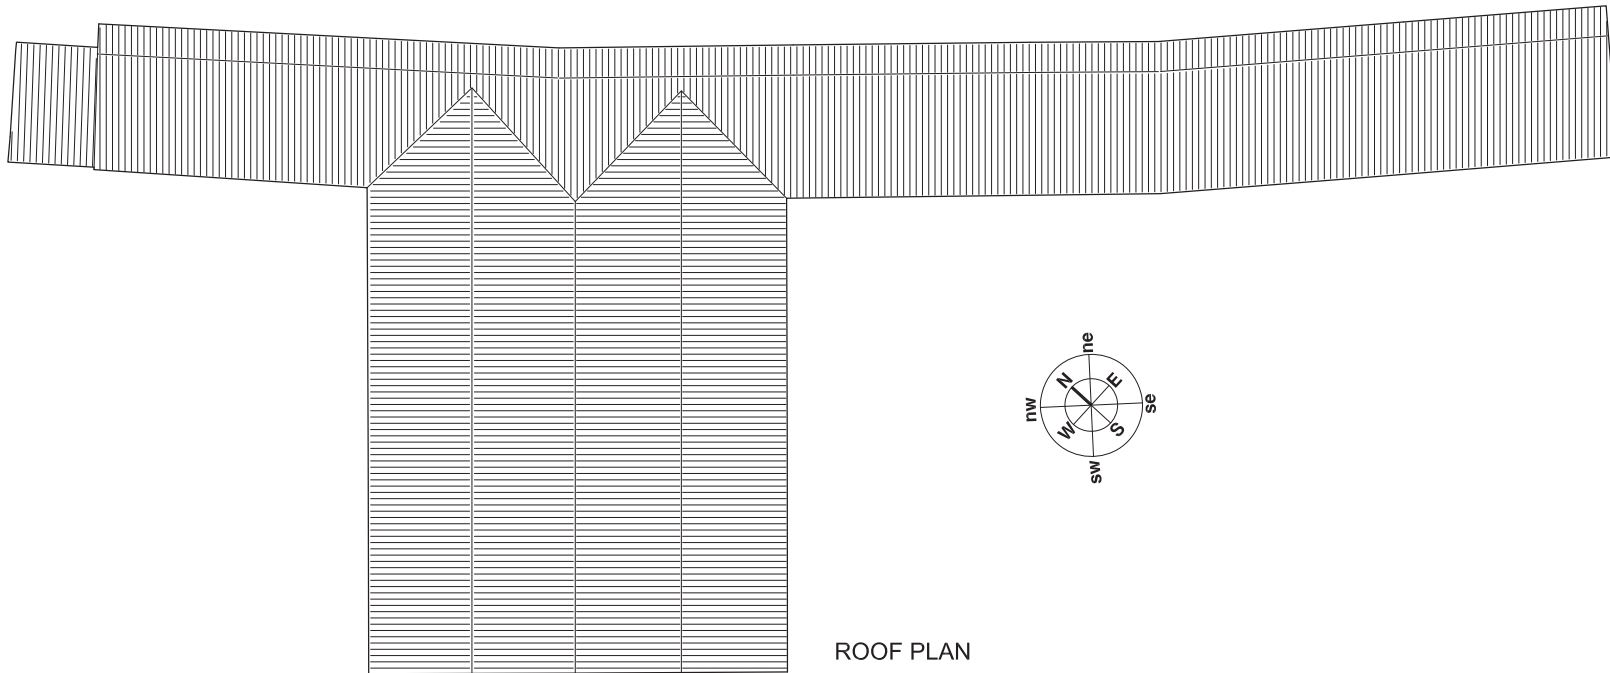

ROOF PLAN



notes

☐
☐
☐
☐

1. do not scale from this drawing – use figured dimensions only
2. read in conjunction with all other consultants/specialists drawings. report any discrepancies before affected work commences
3. all setting out dimensions to be checked on site by contractor before work commences
4. this drawing remains copyright of Amation architecture. copy/distribute only with consent of author

**NOTES:-**  
THESE DRAWINGS ARE FOR PRELIM PURPOSES ONLY AND SHOULD NOT BE USED FOR CONSTRUCTION.

CLIENT MUST BE AWARE THAT QUOTATIONS FROM BUILDERS WHO ARE PRICING FROM THIS PLANNING DRAWING MAY AND WILL VARY QUITE CONSIDERABLY.

UNDER NO CIRCUMSTANCES WILL THE DRAUGHTSMAN BE LIABLE FOR ERRORS THAT MAY OCCUR DURING AND/OR AFTER CONSTRUCTION.

Rev A Planning comments added 09.12.18

project:  
Moorend Golf Range  
181 Woodford Road  
Bramhall  
SK7 1QE

client:  
C/O P Garner

dwg:  
EXISTING  
BUILDING

project no: 768

dwg no: 14

dwg date: 07/12/18

dwg scale: 1:100 [A1]

dwg revision: A

Amation architecture  
27 Blythe Avenue  
Bramhall  
Stockport  
SK7 1EU

t: 0161 439 3255

www.amation-architects.com



notes

- do not scale from this drawing – use figured dimensions only
- read in conjunction with all other consultants/specialists drawings. report any discrepancies before affected work commences
- all setting out dimensions to be checked on site by contractor before work commences
- this drawing remains copyright of 4matl0n architecture. copy/distribute only with consent of author

**NOTES:-**  
THESE DRAWINGS ARE FOR PRELIM. PURPOSES ONLY AND SHOULD NOT BE USED FOR CONSTRUCTION.

CLIENT MUST BE AWARE THAT QUOTATIONS FROM BUILDERS WHO ARE PRICING FROM THIS PLANNING DRAWING MAY AND WILL VARY QUITE CONSIDERABLY.

UNDER NO CIRCUMSTANCES WILL THE DRAUGHTS MAN BE LIABLE FOR ERRORS THAT MAY OCCUR DURING AND/OR AFTER CONSTRUCTION.

Rev B P Garner Comments added 11.12.18  
Rev A Planning comments added 09.12.18

project:

Moorend Golf Range  
181 Woodford Road  
Bramhall  
SK7 1QE

client:

C/O P Garner

dwg:

Proposed New Dwellings 1 & 2

project no:

768

dwg no:

12

dwg date:

07/12/18

dwg scale:

1:100 [A1]

dwg revision:


B

4matl0n architecture  
27 Blythe Avenue  
Bramhall  
Stockport  
SK7 1EU



1:0161 439 3255

www.4matl0n-architect.co.uk


©

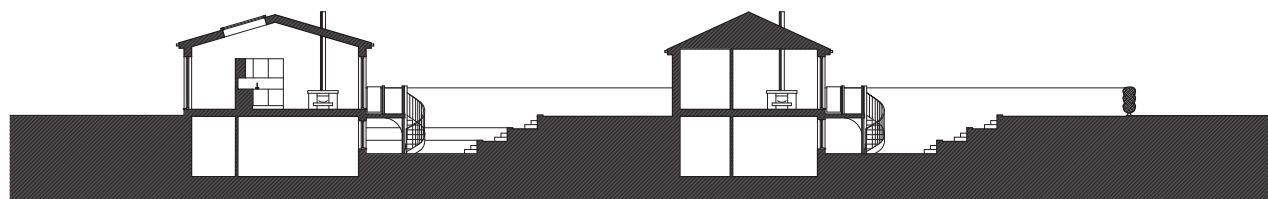

SECTION X - X

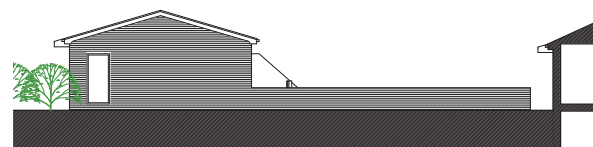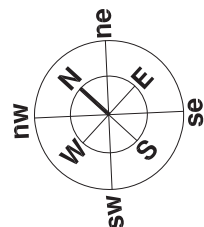


SOUTH EAST ELEVATION

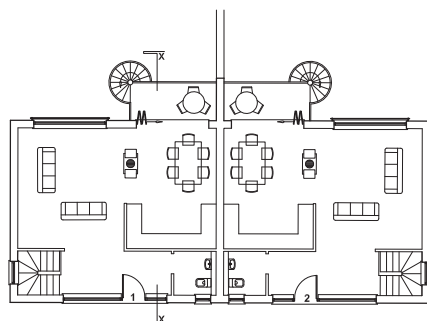


GROUND FLOOR PLAN



NORTH EAST ELEVATION

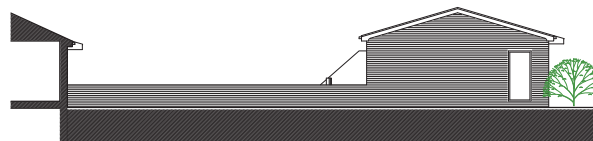

NORTH WEST ELEVATION

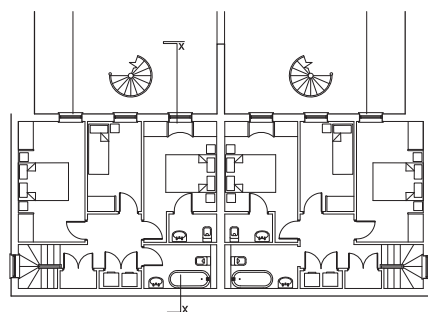

LOWER GROUND FLOOR PLAN



SOUTH WEST ELEVATION



NORTH EAST  
ELEVATION

notes


☐
☐
☐
☐

1. do not scale from this drawing – use figured dimensions only
2. read in conjunction with all other consultants/specialists drawings. report any discrepancies before affected work commences
3. all setting out dimensions to be checked on site by contractor before work commences
4. this drawing remains copyright of amaton architecture. copy/distribute only with consent of author


**NOTES:-**  
THESE DRAWINGS ARE FOR PRELIM. PURPOSES ONLY AND SHOULD NOT BE USED FOR CONSTRUCTION.

CLIENT MUST BE AWARE THAT QUOTATIONS FROM BUILDERS WHO ARE PRICING FROM THIS PLANNING DRAWING MAY AND WILL VARY QUITE CONSIDERABLY.

UNDER NO CIRCUMSTANCES WILL THE DRAUGHTSMAN BE LIABLE FOR ERRORS THAT MAY OCCUR DURING AND/OR AFTER CONSTRUCTION.

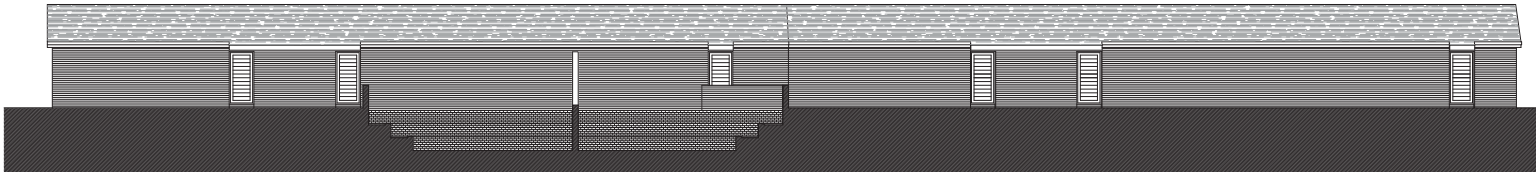



SOUTH WEST  
ELEVATION

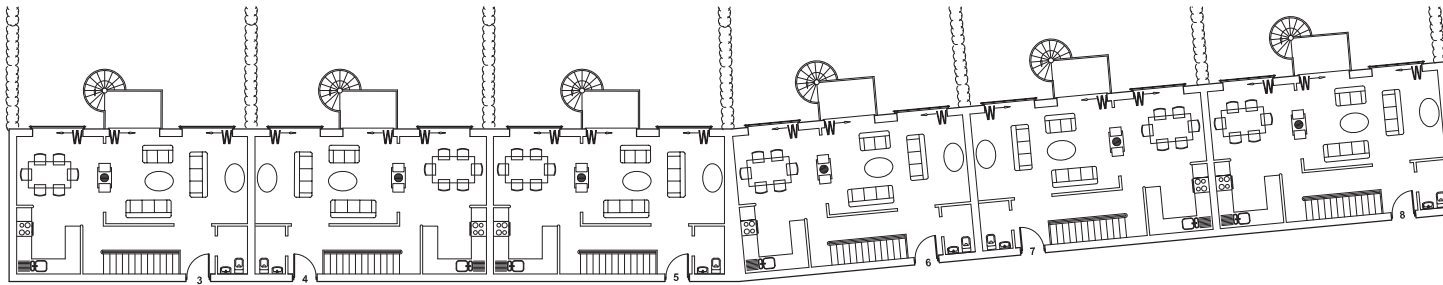


GROUND  
FLOOR PLAN



NORTH WEST  
ELEVATION

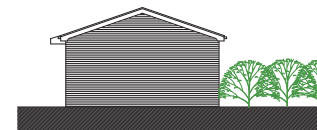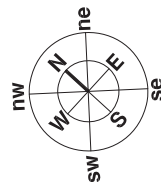

SOUTH EAST  
ELEVATION

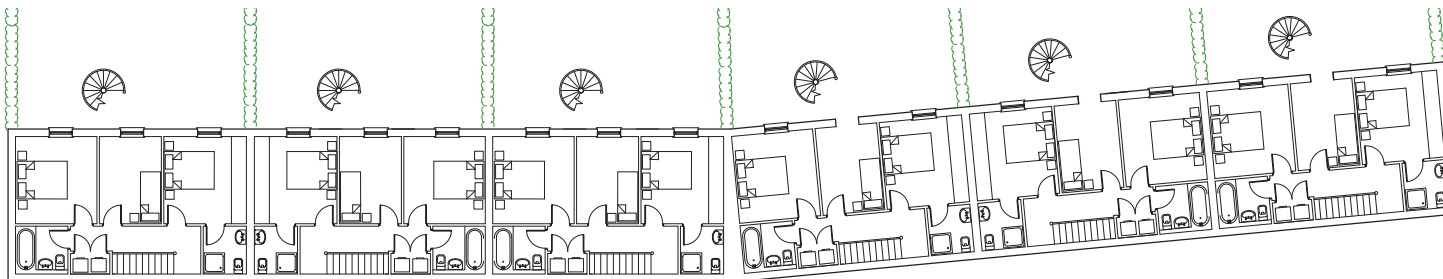

LOWER GROUND  
FLOOR PLAN

Rev B P Garner comments added 11.12.18  
Rev A Planning comments added 09.12.18

project:

Moorend Golf Range  
181 Woodford Road  
Bramhall  
SK7 1QE

client:

C/O P Garner

dwg:

Proposed New  
Dwellings 3 to 5  
6 to 8 are Identical

project no:

768

dwg no:

13

dwg date:

07/12/18

dwg scale:

1:100 [A1]

dwg revision:

B

amaton architecture  
27 Blythe Avenue  
Bramhall  
Stockport  
SK7 1EU

1:0161 439 3255

www.amaton-architects.com

©