

Client:
Mr & Mrs S Wintrip

Application:
**Temporary Agricultural
Workers Dwelling**

Drawing title:
Location Plan

Scale:
1:1250 @ A2

Drawing number:
1257/J190050/001.1

Date:
6 July 2019


Drawn by:
BJW



WHARFE
RURAL PLANNING

Sapling Home Farm, Ullard Hall Lane, Lower
Peover, Knutsford, Cheshire WA16 9PJ

T : 0 1 5 6 5 7 2 3 7 9 5
E: info@wharferuralplanning.co.uk
W: www.wharferuralplanning.co.uk

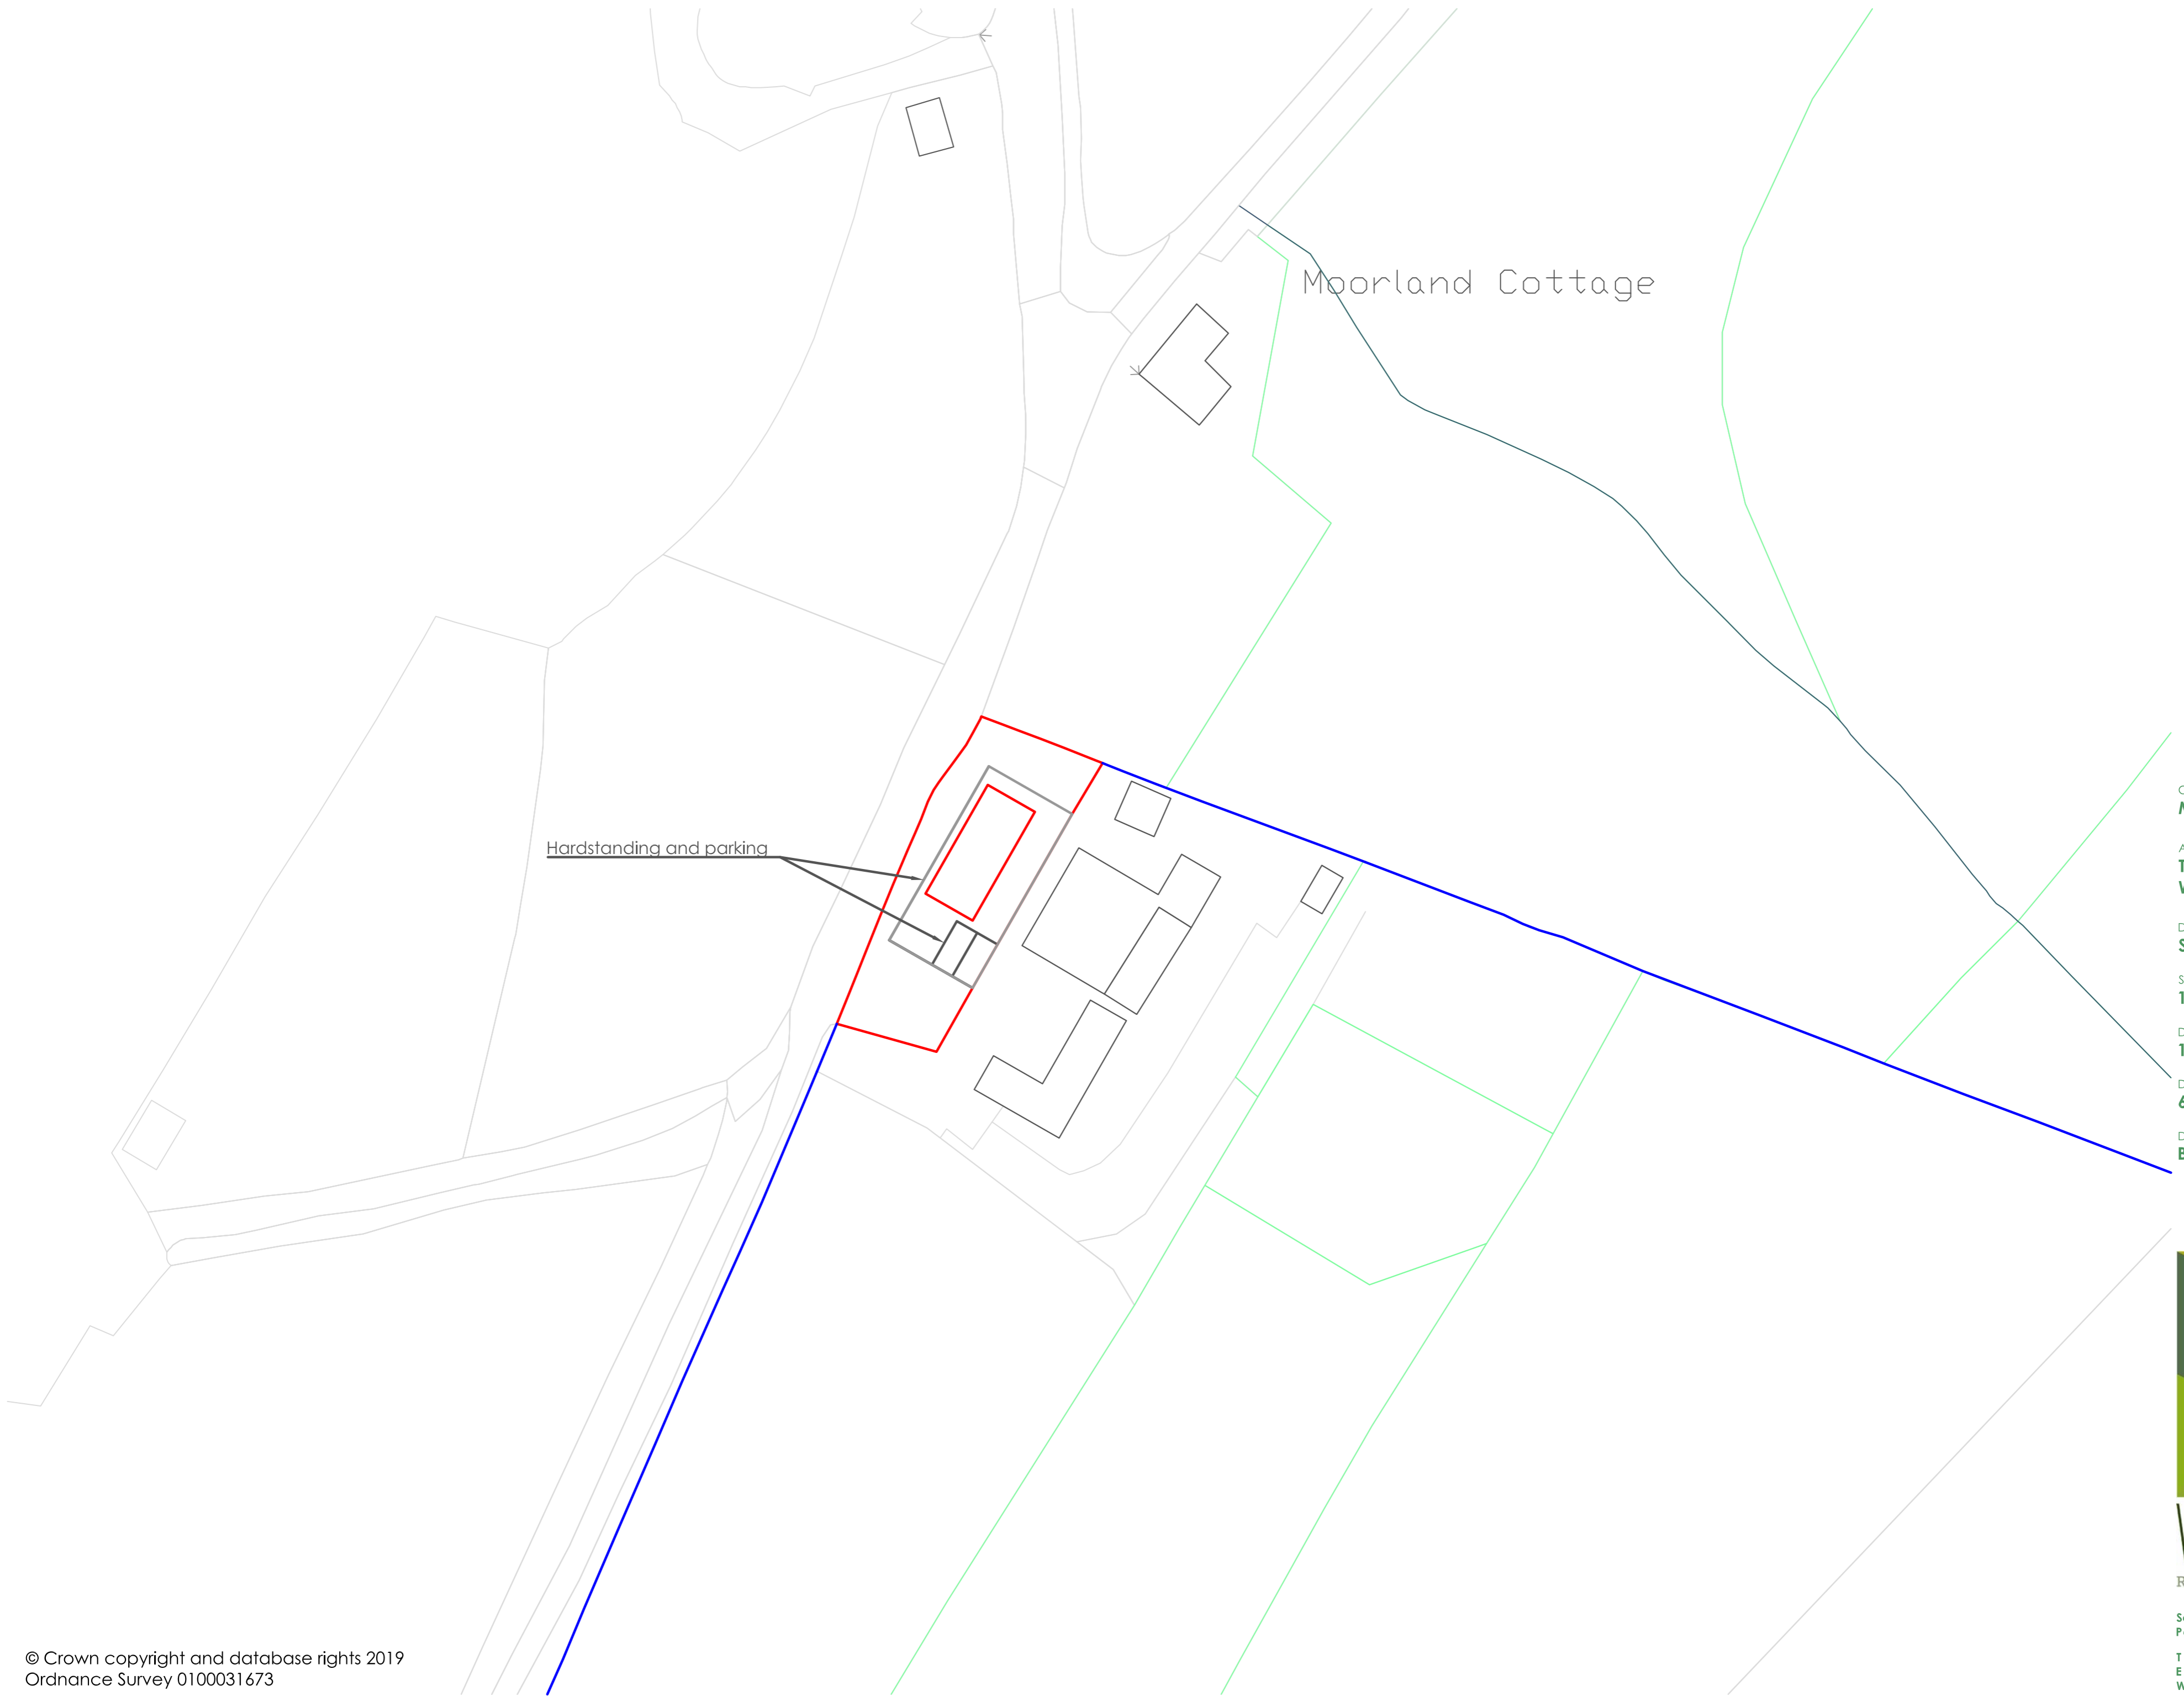

Client:
Mr & Mrs S Wintrip

Application:
**Temporary Agricultural
Workers Dwelling**

Drawing title:
Site Plan

Scale:
1:500 @ A2

Drawing number:
1257/J190050/002.1


Date:
6 July 2019

Drawn by:
BJW



WHARFE
RURAL PLANNING

Sapling Home Farm, Ullard Hall Lane, Lower
Peover, Knutsford, Cheshire WA16 9PJ
T : 0 1 5 6 5 7 2 3 7 9 5
E: info@wharferuralplanning.co.uk
W: www.wharferuralplanning.co.uk

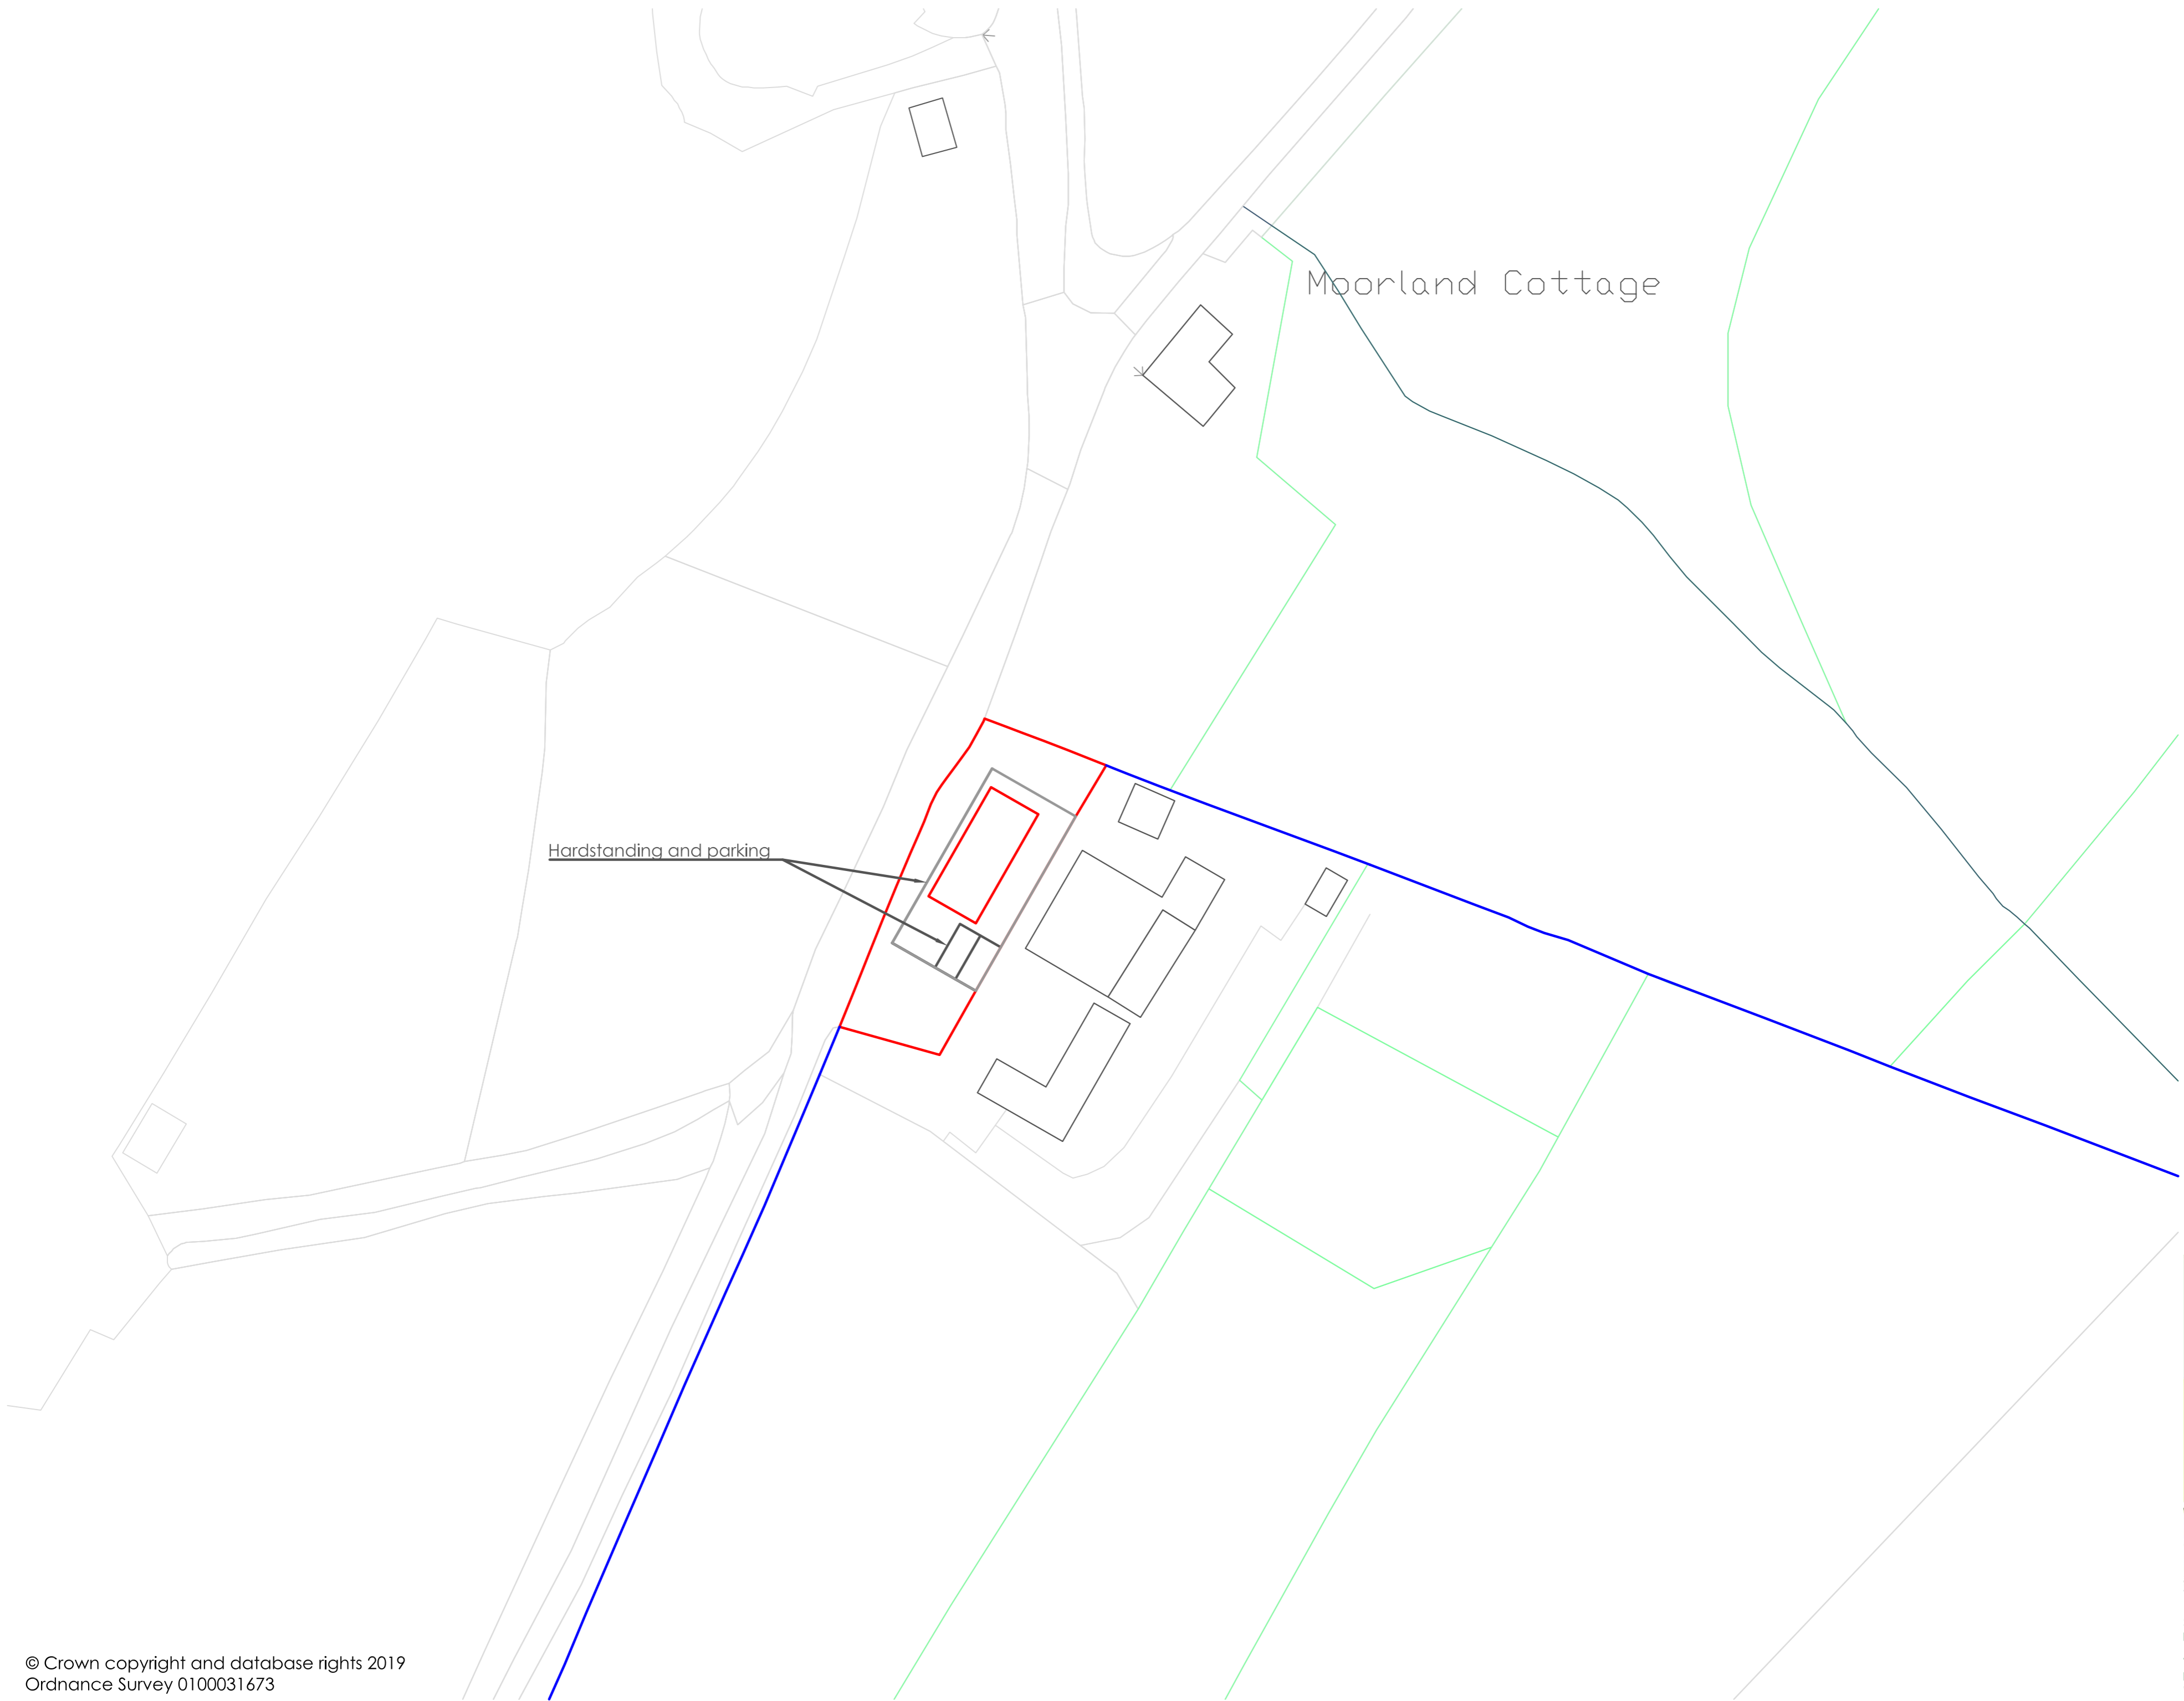

Client:
Mr & Mrs S Wintrip

Application:
**Temporary Agricultural
Workers Dwelling**

Drawing title:
Block Plan

Scale:
1:500 @ A2

Drawing number:
1257/J190050/003.1

Date:
6 July 2019


Drawn by:
BJW




WHARFE
RURAL PLANNING

Sapling Home Farm, Ullard Hall Lane, Lower
Peover, Knutsford, Cheshire WA16 9PJ


T : 0 1 5 6 5 7 2 3 7 9 5
E: info@wharferuralplanning.co.uk
W: www.wharferuralplanning.co.uk

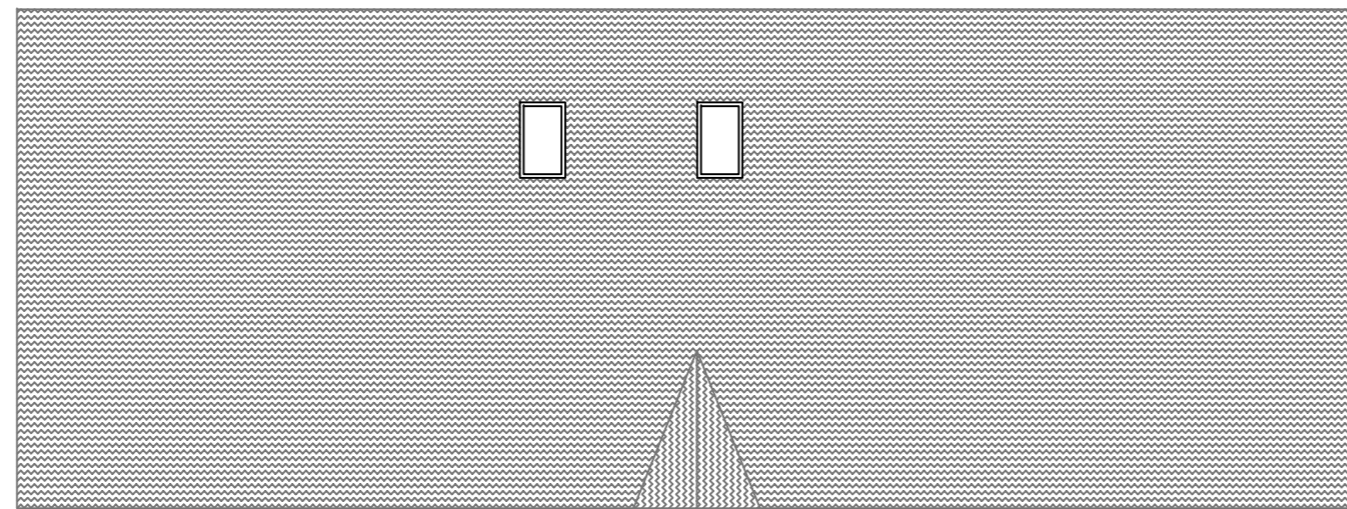


Roof

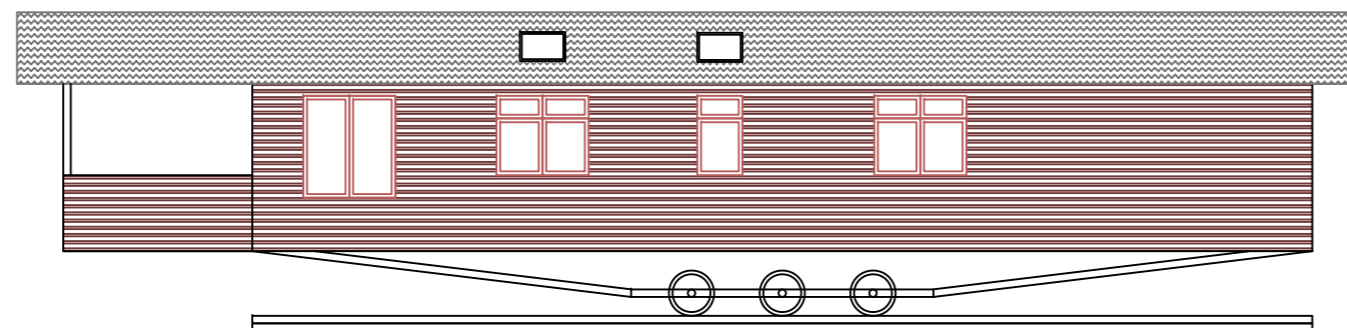


Side elevation

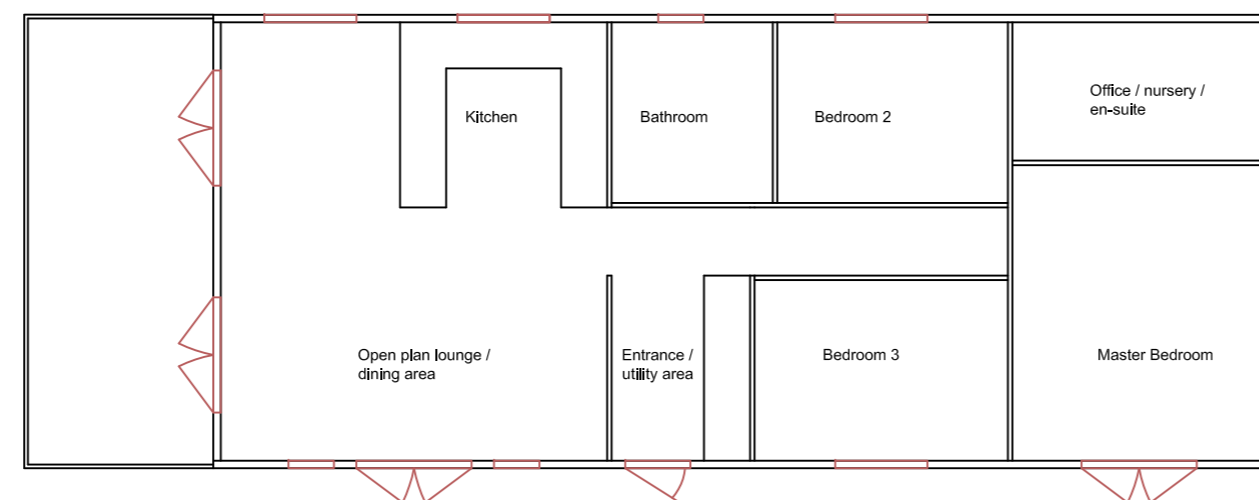


Floor plan

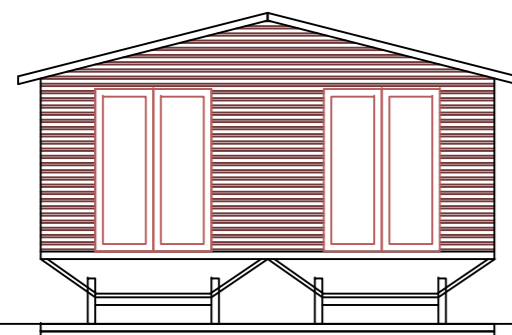

End elevation

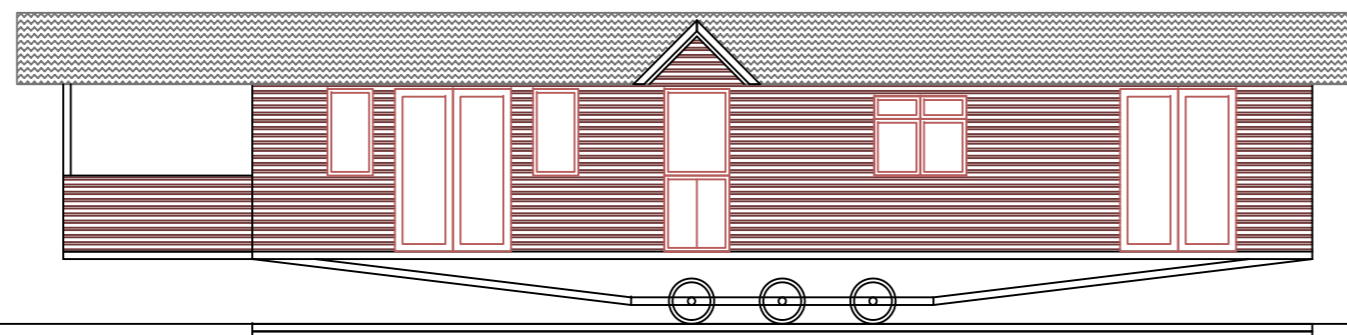

Side elevation

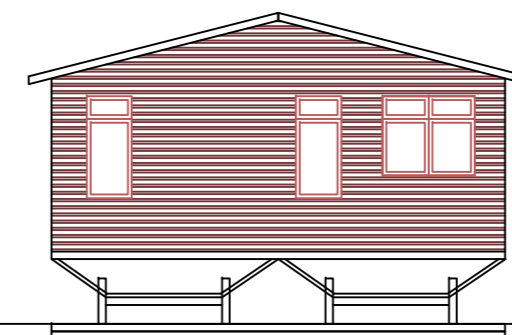

End elevation

Client:
Mr & Mrs S Wintrip

Application:
**Temporary Agricultural
Workers Dwelling**

Drawing title:
Elevations and Floor Plan

Scale:
1:100 @ A2

Drawing number:
1257/J190050/004.1

Date:
17 June 2019

Drawn by:
BJW



WHARFE
RURAL PLANNING

Sapling Home Farm, Ullard Hall Lane, Lower
Peover, Knutsford, Cheshire WA16 9PJ

T : 0 1 5 6 5 7 2 3 7 9 5
E: info@wharferuralplanning.co.uk
W: www.wharferuralplanning.co.uk