

All dimensions should be checked on site
Do not scale off this drawing
Any drawing errors should be brought to the attention of the architect
COPYRIGHT © FPA architects

REVISIONS :

REV | DETAILS OF REVISION

| INIT



FPA
architects

2 TRAFFORD RD ALDERLEY EDGE CHESHIRE SK97NT
+44 (0)1625 599 605 INFO@FPARCHITECTS.CO.UK

PROJECT :

NEW BUNGALOW
211 BUXTON ROAD, HAZEL GROVE

DRAWING TITLE :

LOCATION PLAN

SCALE : DRAWN BY : DATE :
1:1250 A4 GCP DEC 18


DWG N° : REVISION : CHECKED :
815.02-P2.01 . .

All dimensions should be checked on site
Do not scale off the drawing
Any drawing errors should be brought to the attention of the architect
COPYRIGHT © FPA architects

REVISIONS :

REV / DETAILS OF REVISION

1 mtr

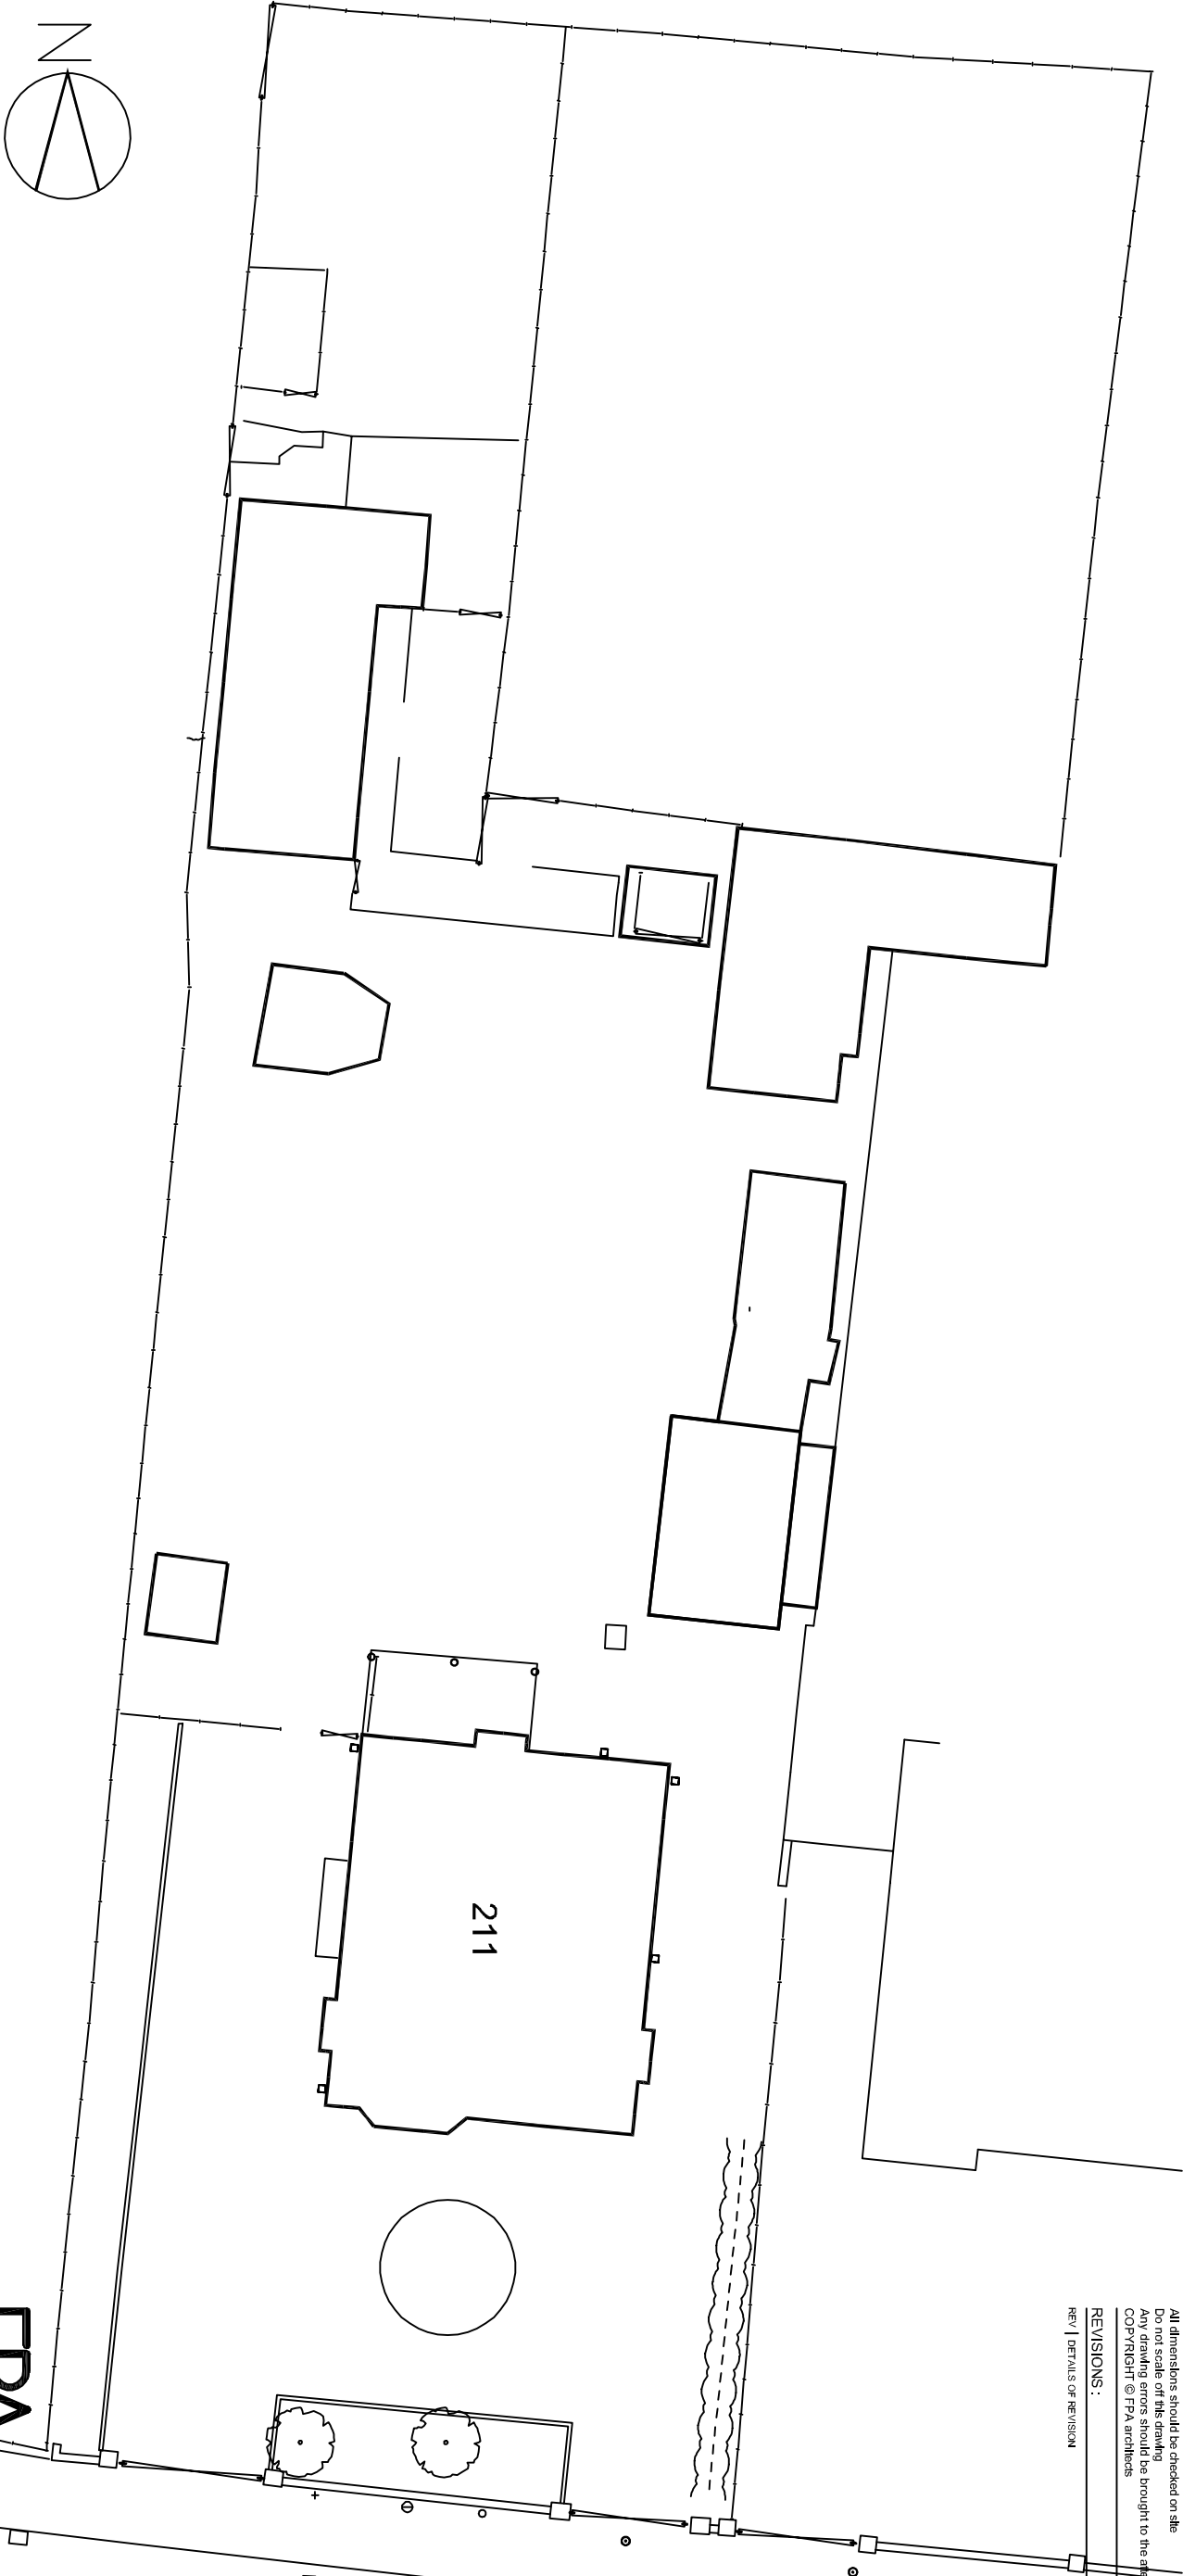

FPA
architects

2 TUNFORD RD ALDERLEY EDGE CHESHIRE SK9 7NT
+44 (0)1625 699 805 INFO@FPAARCHITECTS.CO.UK

PROJECT :

NEW BUNGALOW
211 BUXTON ROAD, HAZEL GROVE

DRAWING TITLE :


PROPOSED SITE PLAN

SCALE : DRAWN BY : DATE :

1:200 A3 GCP DEC 18

DWG N° : REVISION : CHECKED :

815.02-P2.02

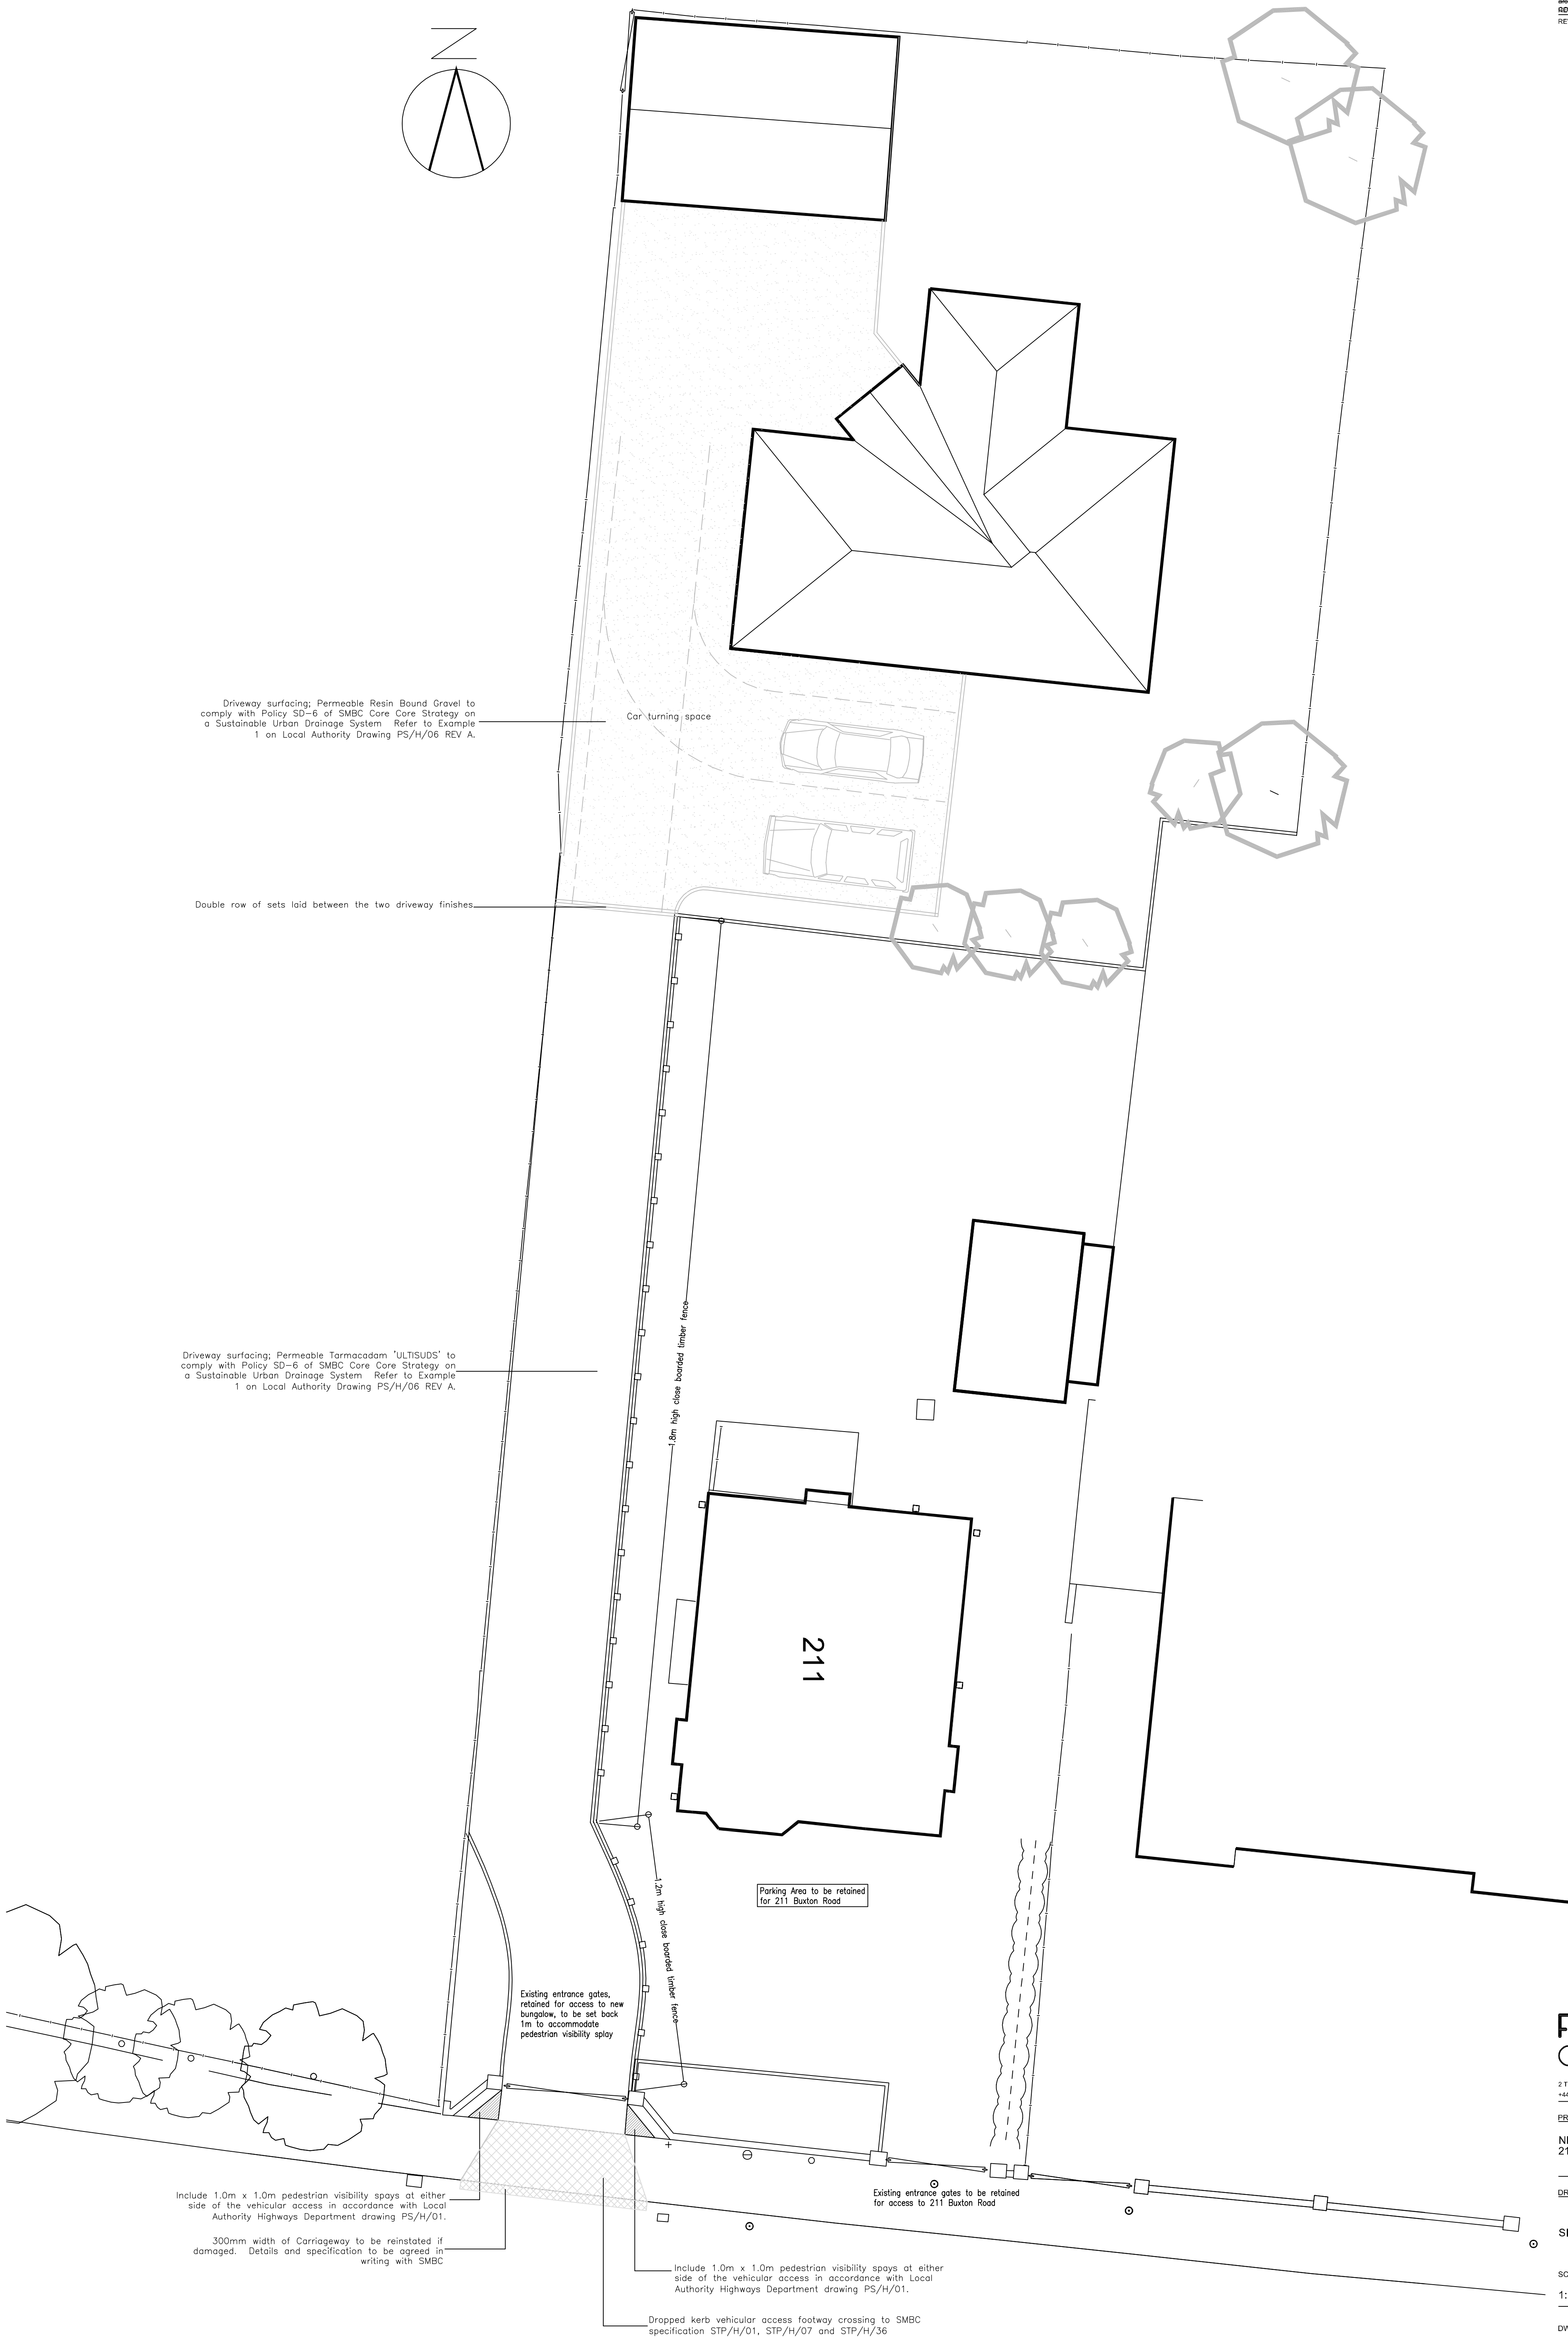

FPA
architects

2 TRAFFORD RD, ALDERLEY EDGE, CHESHIRE, SK9 7NT
+44 (0)1625 599 600
INFO@FPARCHITECTS.CO.UK

PROJECT:


NEW BUNGALOW
211 BUXTON ROAD, HAZEL GROVE

DRAWING TITLE:

SITE ACCESS


SCALE: 1:100 A1
DRAWN BY: GCP
DATE: NOV 19

DWG N°: 815.02-P3.150
REVISION: CHECKED:

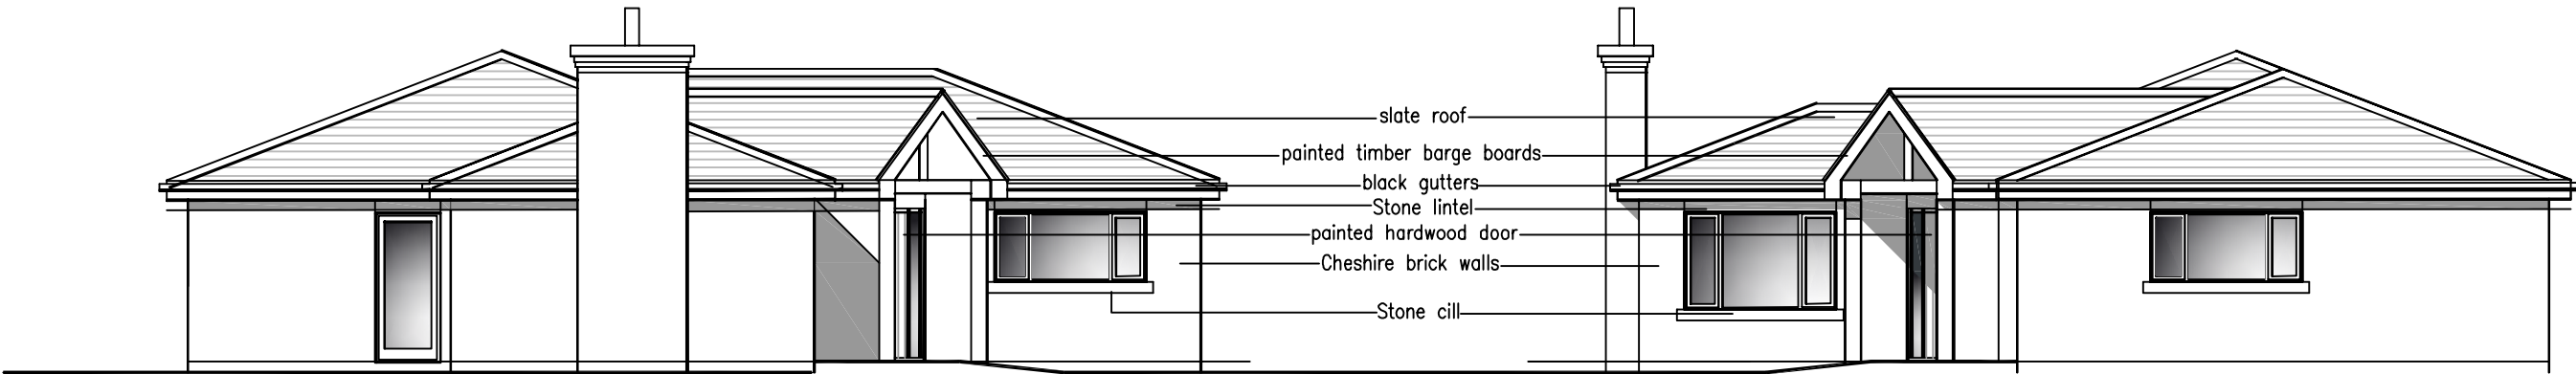

Front Elevation

Side Elevation

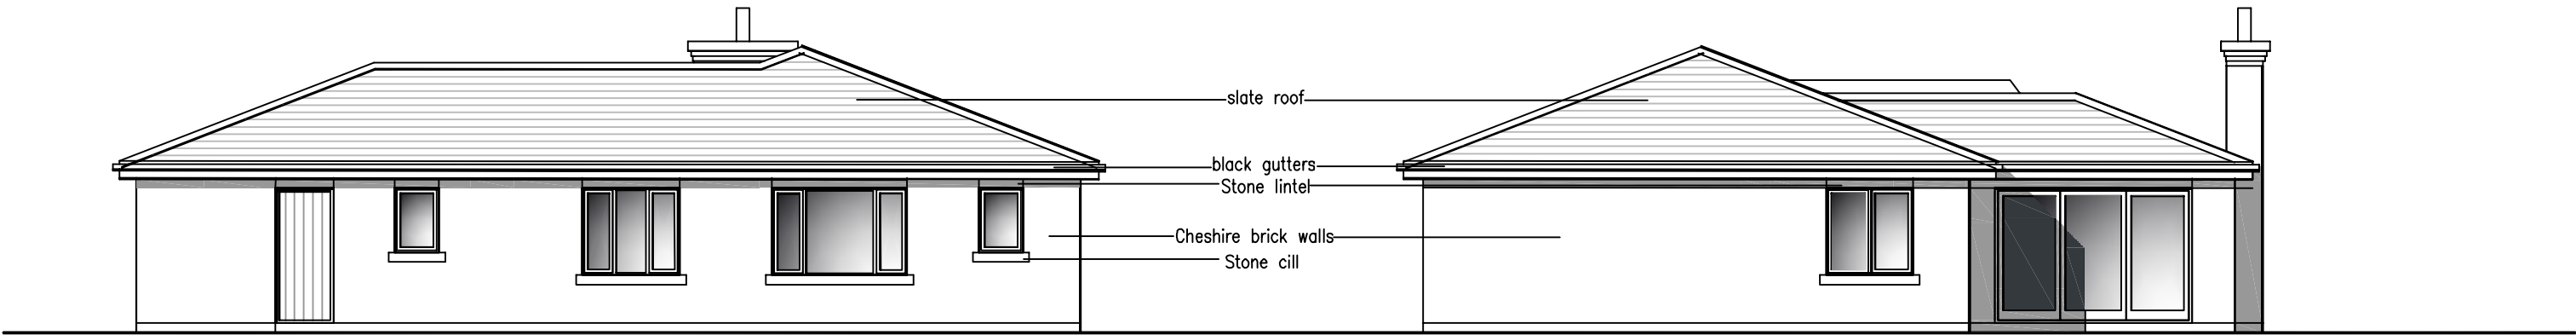

Rear Elevation

Side Elevation

FPA
architects

2 TRAFFORD RD ALDERLEY EDGE CHESHIRE SK9 7NT
+44 (0)1625 599 605 INFO@FPARCHITECTS.CO.UK

PROJECT :


NEW BUNGALOW
211 BUXTON ROAD, HAZEL GROVE

DRAWING TITLE :


PROPOSED PLAN & ELEVATIONS

SCALE : DRAWN BY : DATE :
1:100 A3 GCP DEC 18

DWG N° : REVISION : CHECKED :
815.02-P2.20 . .

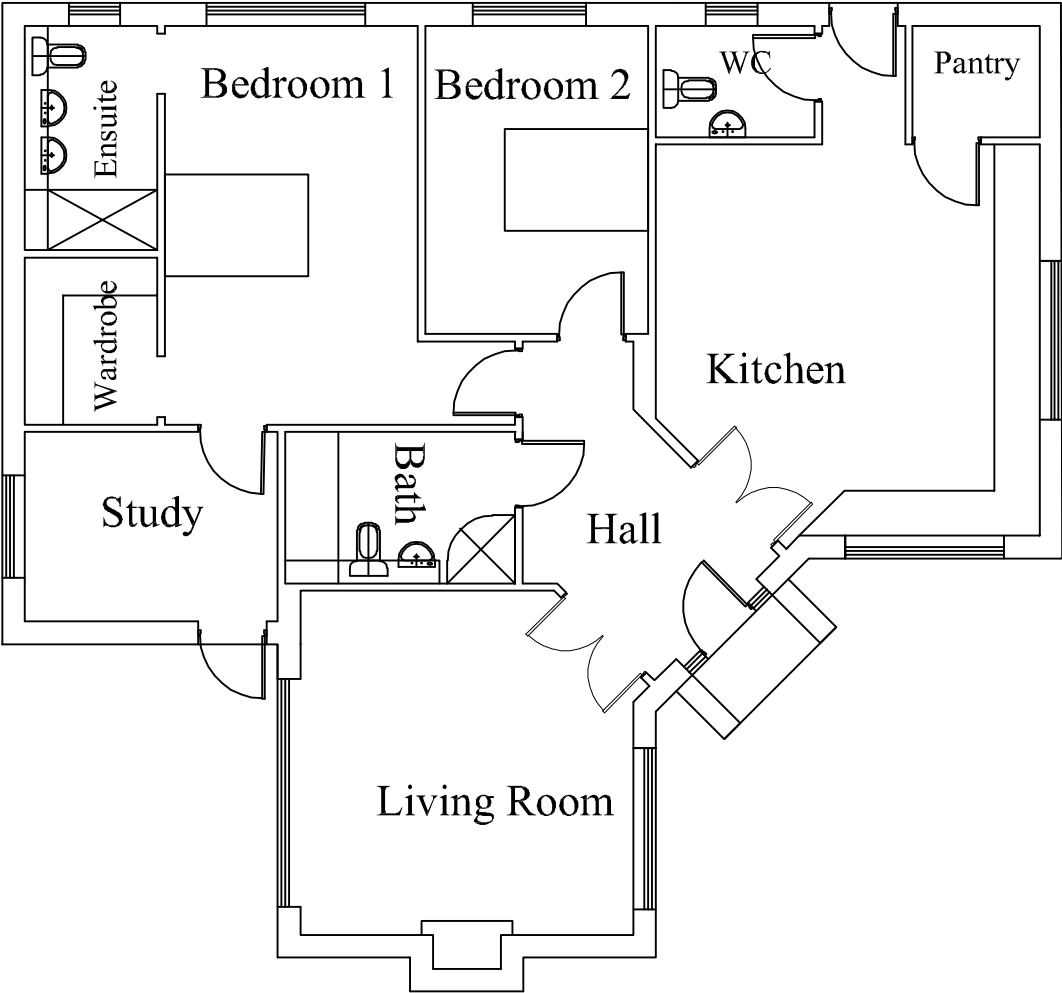

Plan

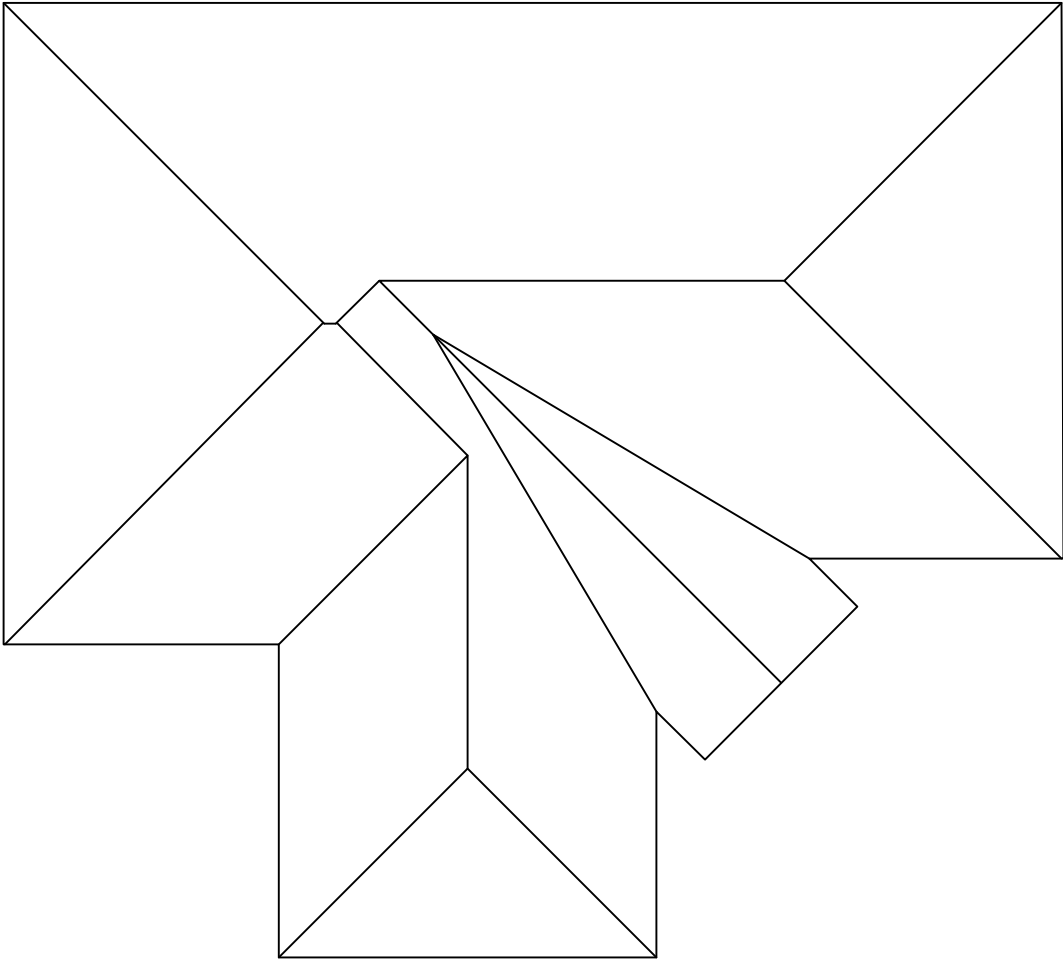

Roof Plan



2 TRAFFORD RD ALDERLEY EDGE CHESHIRE SK9 7NT
+44 (0)1625 599 605 INFO@FPARCHITECTS.CO.UK

PROJECT :


NEW BUNGALOW
211 BUXTON ROAD, HAZEL GROVE

DRAWING TITLE :

PROPOSED ELEVATIONS
.

SCALE : DRAWN BY : DATE :
1:100 A3 GCP DEC 18

DWG N° : REVISION : CHECKED :
815.02-P2.10 . .

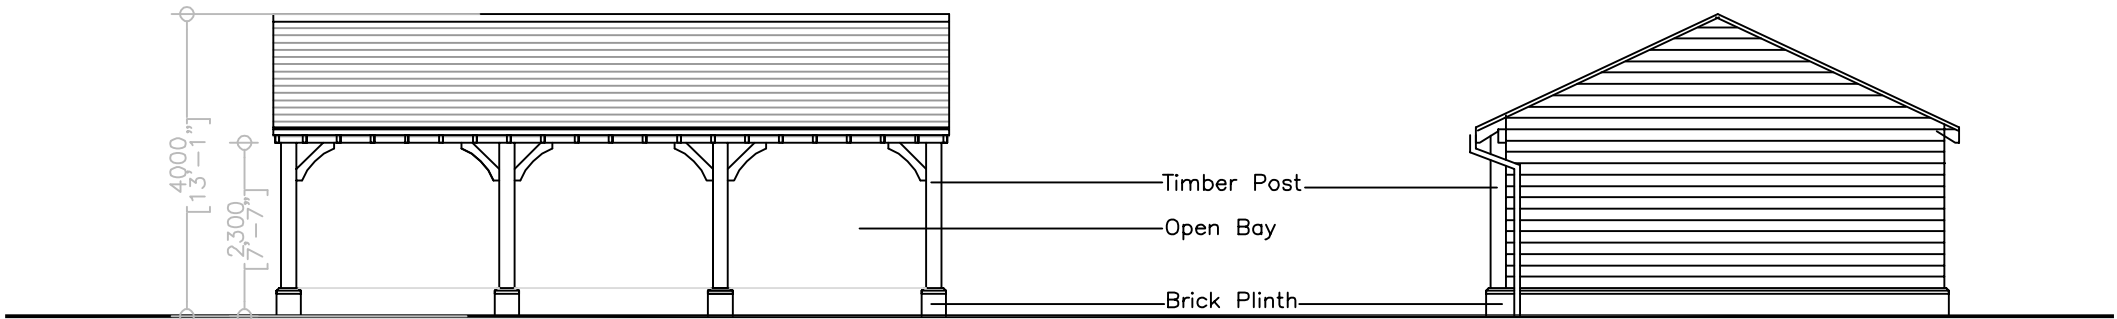


Front Elevation

Side Elevation



Side Elevation

Rear Elevation

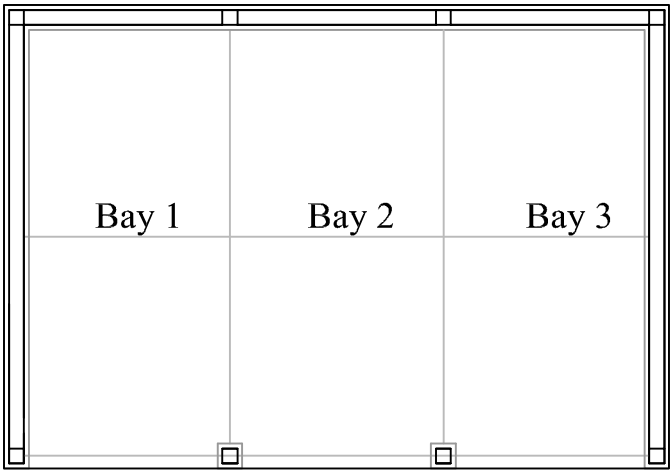

Plan

FPA
architects

2 TRAFFORD RD ALDERLEY EDGE CHESHIRE SK9 7NT
+44 (0)1625 599 605 INFO@FPARCHITECTS.CO.UK

PROJECT :

GARAGE - BUNGALOW SITE BEHIND
211 BUXTON ROAD, HAZEL GROVE

DRAWING TITLE :

PROPOSED PLAN & ELEVATIONS

SCALE :	DRAWN BY :	DATE :
1:100 A3	GCP	SEPT 19

DWG N° :	REVISION :	CHECKED :
815.02-P3.10	.	.