


All dimensions are to be checked on site, any discrepancies are to be reported to the Architect before work commences. Do not scale from this drawing.
This drawing is to be made conforming with all relevant standards and standards of work / documents, any discrepancies are to be reported to the Architect before the start of work commences.
All structural components shown are for information only. Details / calculations of structural members are to be provided by the Structural Engineer.
This drawing is copyright.



Existing Site Plan 1:200



Proposed Site Plan 1:200

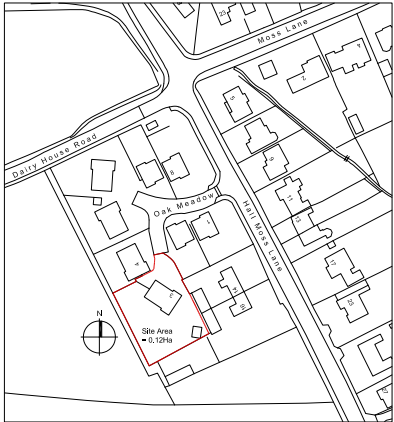

Location Plan 1:1250


GA Grays Architecture Limited

Tel: +44 (0)161 644 7280
Email: info@graysarchitects.co.uk
Client: Mr Paul Sparkes


Project: 3 Oak Meadow, Bramhall, Stockport, SK7 1AR

Drawing Title: Existing & Proposed Site Plan, Location Plan

Scale: 1:200, 1:1250 @ A1	Date: June 2020
Drawing No: 4488-101	Revision: -

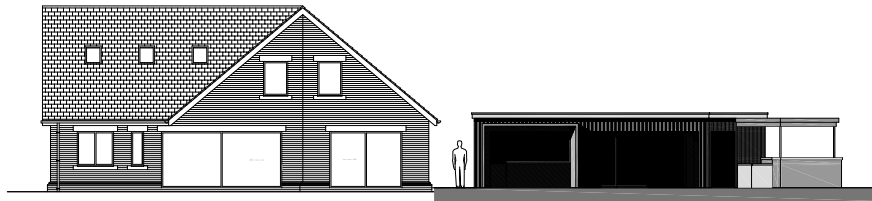

Elevation B

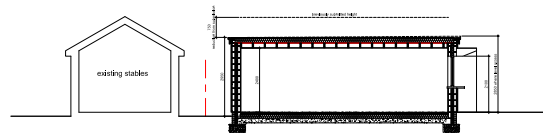

Section A-A




Elevation A




Elevation B




Elevation C

 

Elevation D

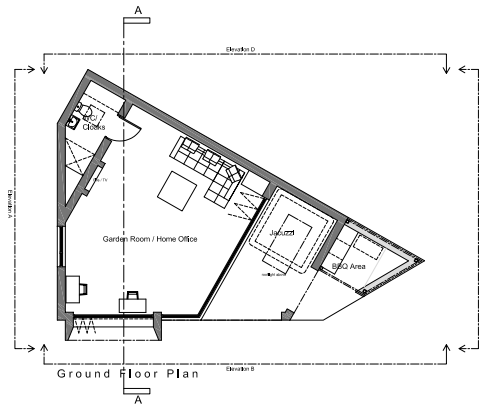

Ground Floor Plan

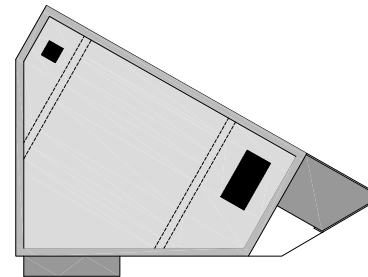

Roof Plan

All dimensions are to be checked on site. Any discrepancies are to be reported to the Architect before work commences. Do not scale from this drawing.
This drawing is to be made computer-aided. All relevant considerations and standards shall be followed. Any discrepancies are to be reported to the Architect before the affected work commences.
All structural components shown are for information only. Details / calculations of structural members are to be provided by the Structural Engineer.
This drawing is copyright.

A General Arrangements 1/100/2020

GA Grays
Architecture
Limited

Tel: + (0161) 544 7200
email: info@graysarch.co.uk
Office: 3 Oak Meadow, Bramhall, Stockport, SK7 1AR

Mr Paul Sparkes

Project:
3 Oak Meadow, Bramhall, Stockport, SK7 1AR

Drawing Title:
Proposed Plans, Elevations & Section

Scale	Date
1:100 @ A1	June 2020
Drawing No	Revision
4488-110	A