

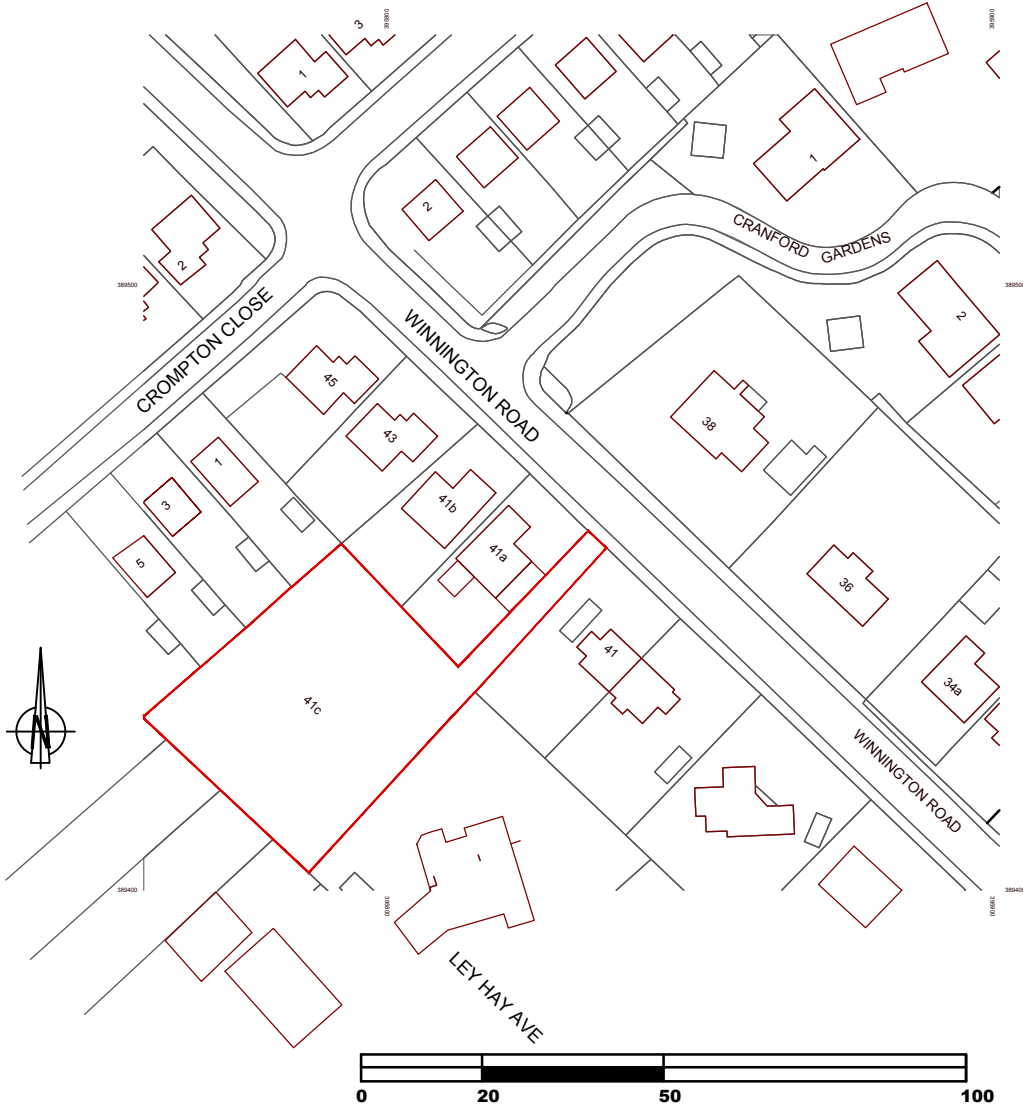



CLIENT NAME

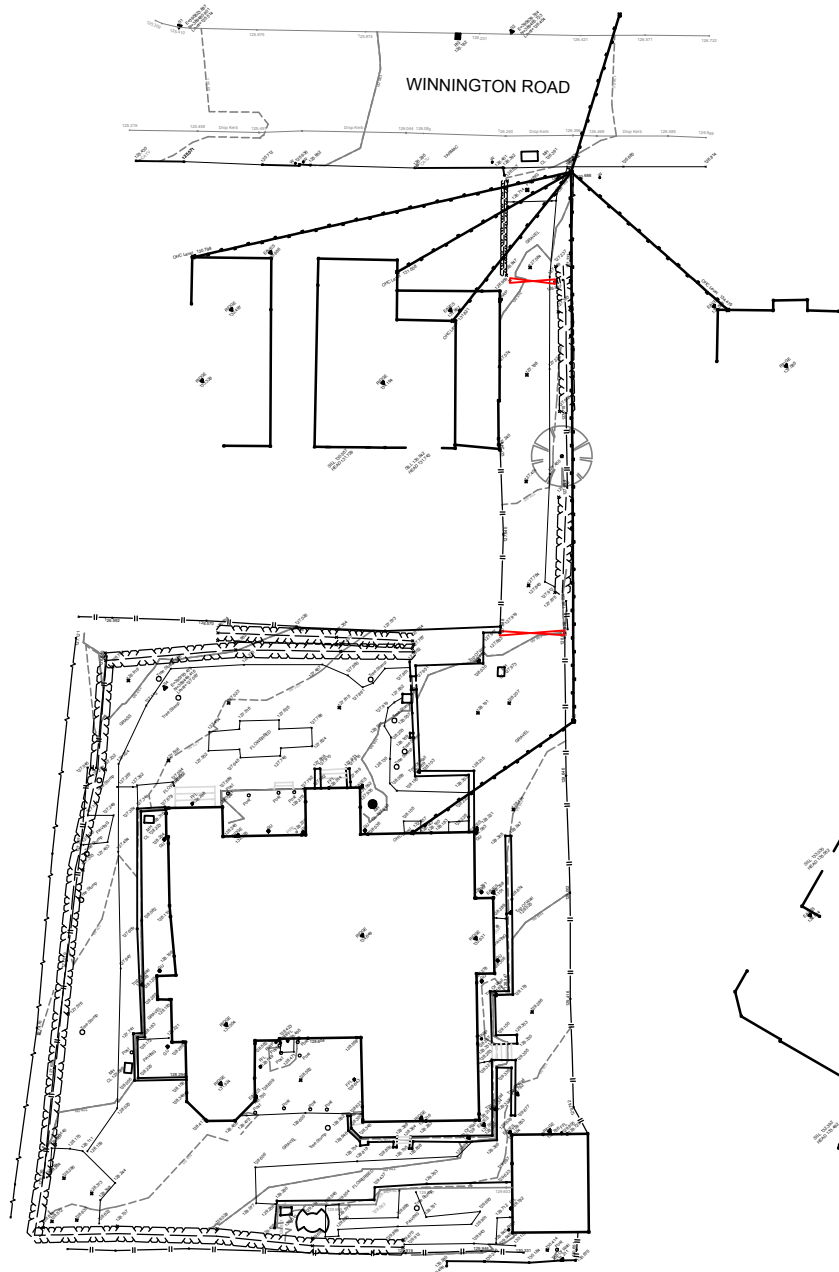


Location Plan 1:1250@A3

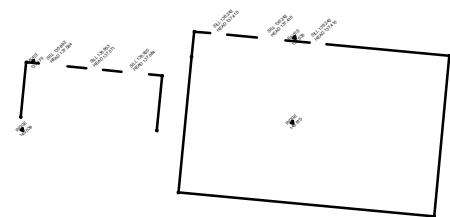


Existing Site Plan 1:500@A3

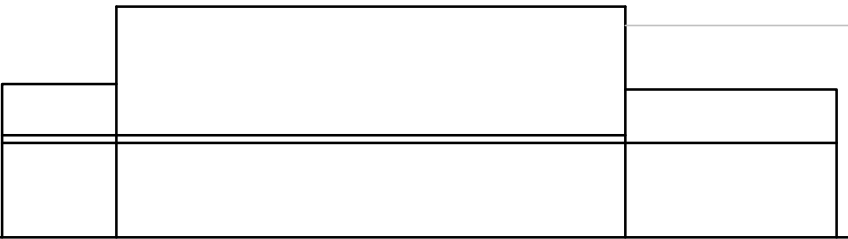

Side Elevation

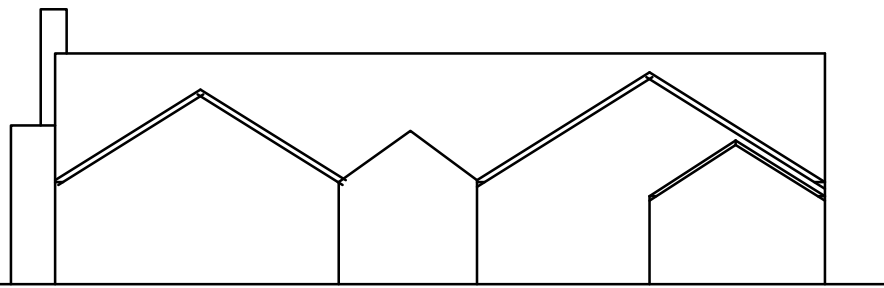


Front Elevation

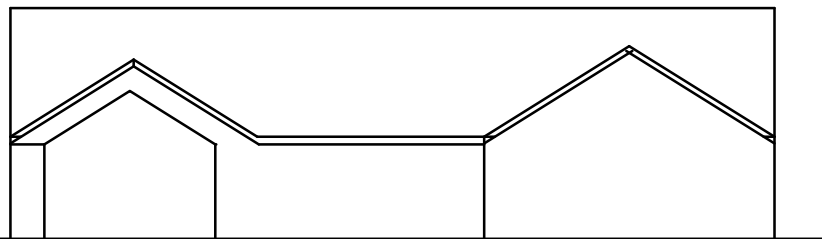

Rear Elevation 1:200@A3

Demolition of Bungalow & Replacement 4 Semi detached Dwellings
41C Winnington Road Marple

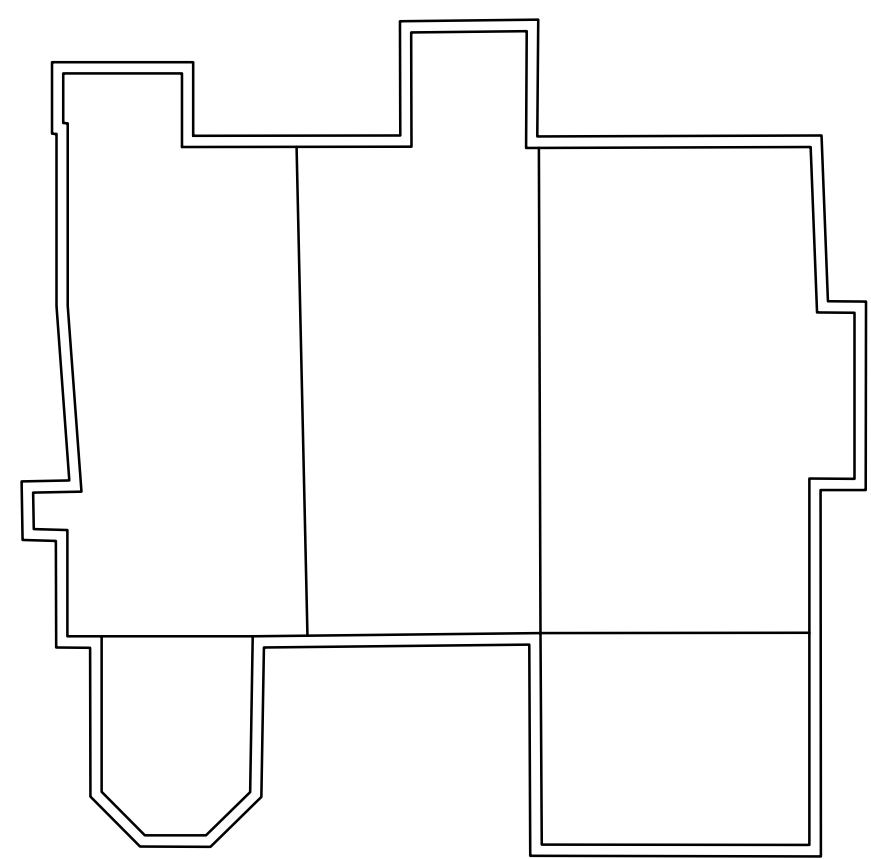


Existing Bungalow 1:200@A3



FOB Design (UK) Ltd
72A Water Lane,
Wilmslow, Cheshire, SK9 5BB
01625 251644
office@fob-design.com www.fob-design.com


REV	DATE	DRAWN BY
Copyright of fob design (UK) Ltd. all rights reserved. All information contained within this drawing remains the property of fob design. The information should not be reproduced in whole or part or modified without written consent of fob design. No information within this drawing should be modified or passed onto third parties without written consent of fob design. Do not scale from drawing.		
Stewart Bertenshaw		
Replacement 4 Semi detached Dwellings		
41C Winnington Road Marple		
LOCATION PLAN & EXISTING		
Drawn	DPP	Status PL
Checked	IM	Original A3
Date	04.04.20	Scale as shown
13019 PL01		

Stewart Berntenshaw

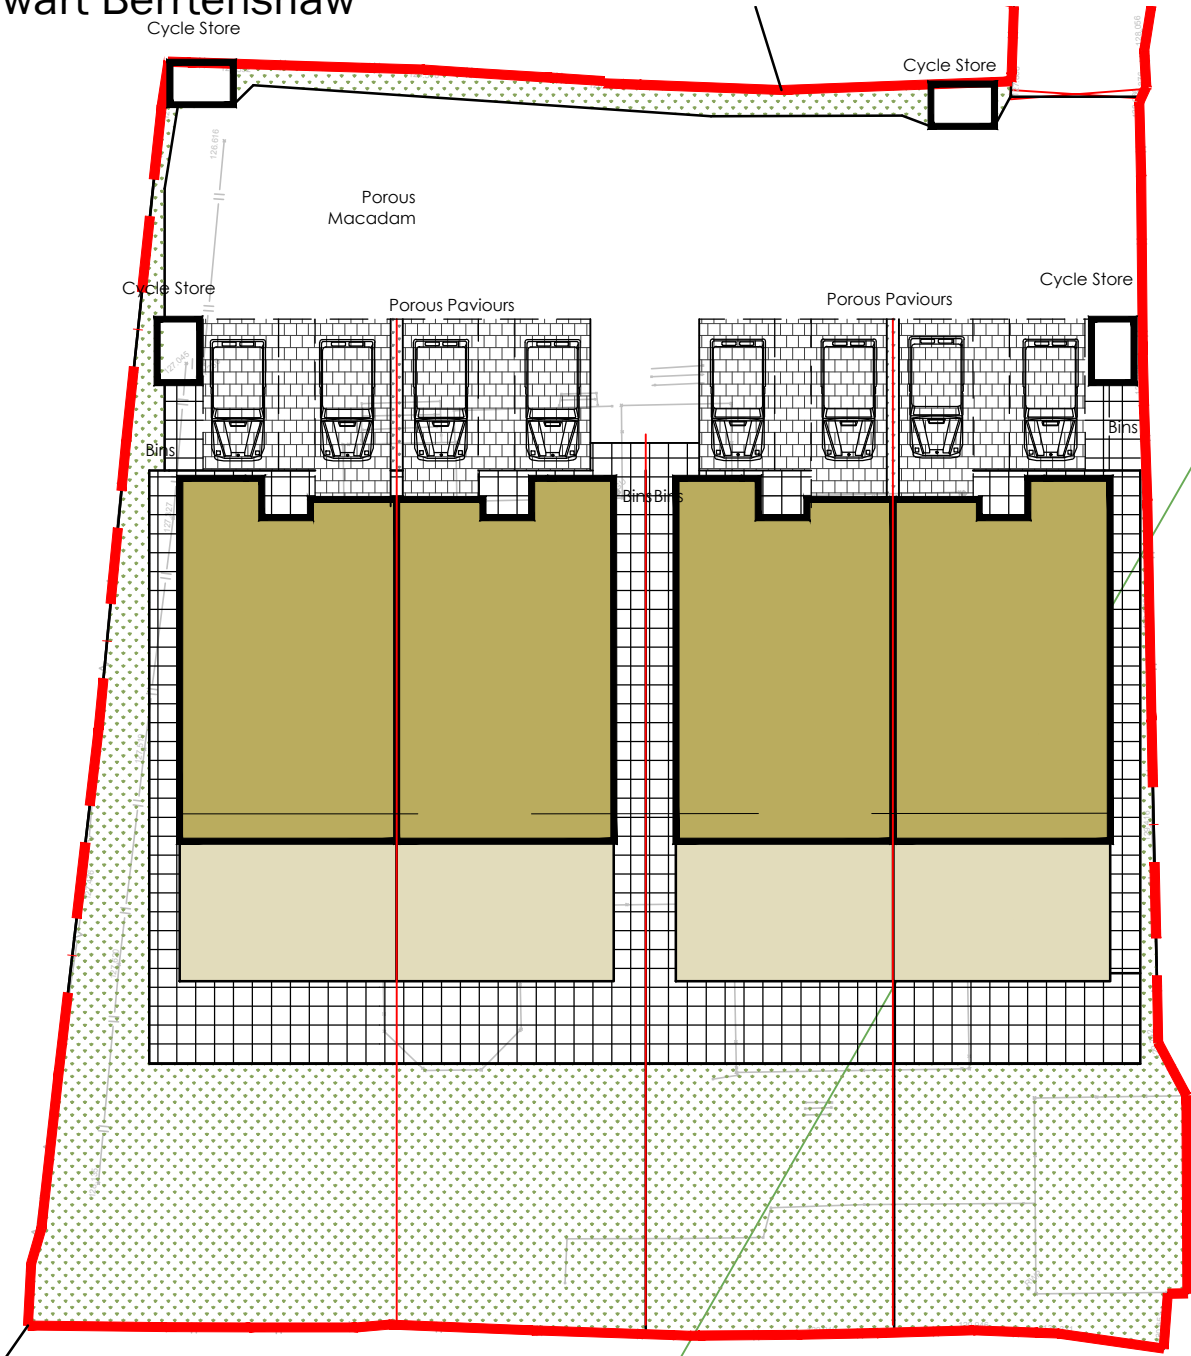

Proposed Site Plan 1:250@A3

Winnington Road

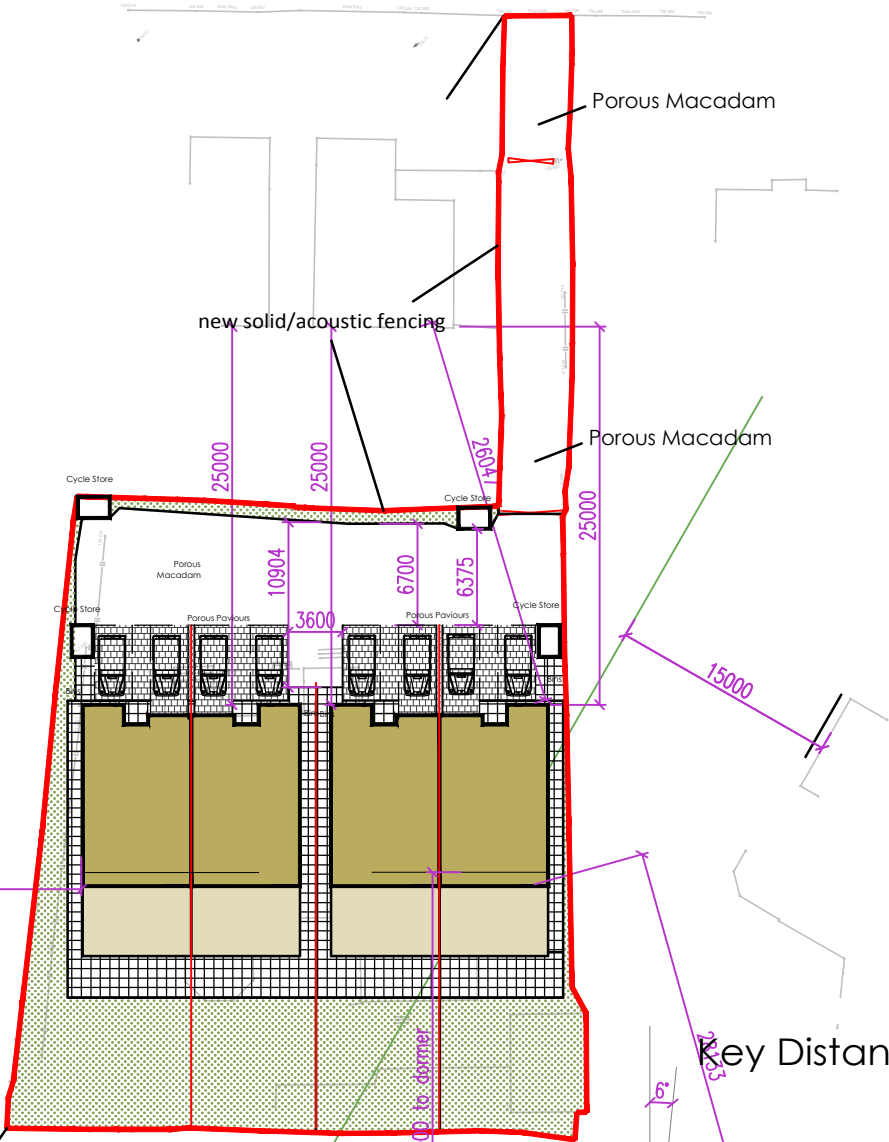


Key Distances 1:500@A3

Demolition of Bungalow & Replacement 4 Semi detached Dwellings
41C Winnington Road Marple




FOB Design (UK) Ltd
72A Water Lane,
Wilmslow, Cheshire. SK9 5BB
01625 251644
office@fob-design.com www.fob-design.com


REV	DATE	DRAWN BY
Copyright of fob design (UK) Ltd. all rights reserved. All information contained within this drawing remains the property of fob design. This information should not be reproduced in whole or part or modified without written consent of fob design. No information within this drawing should be modified or deleted or passed onto third parties without written consent of fob design. Do not scale from drawings.		
Stewart Berntenshaw		
Replacement 4 Semi detached Dwellings 41C Winnington Road Marple PROPOSED SITE PLANS		
Drawn	DPP	Status SK Date 04.04.20
Checked	IM	Original A3 Scale
13019 PL02		

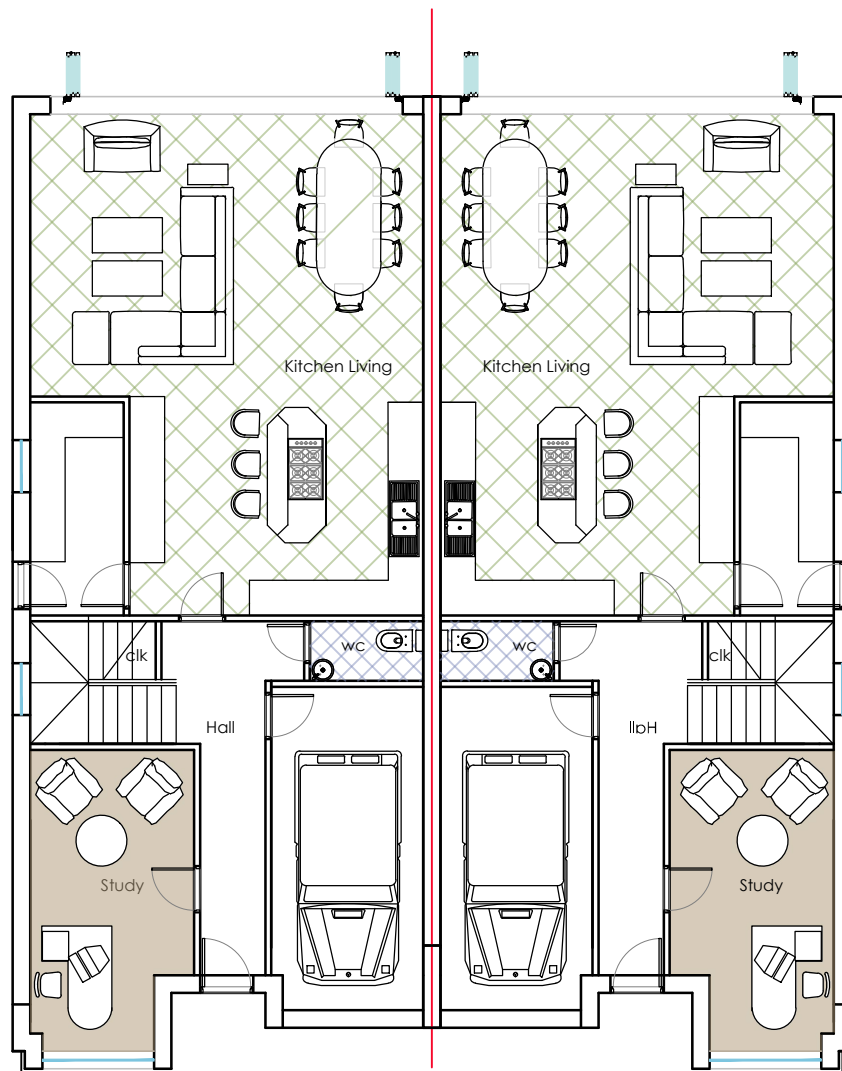

Ground Floor

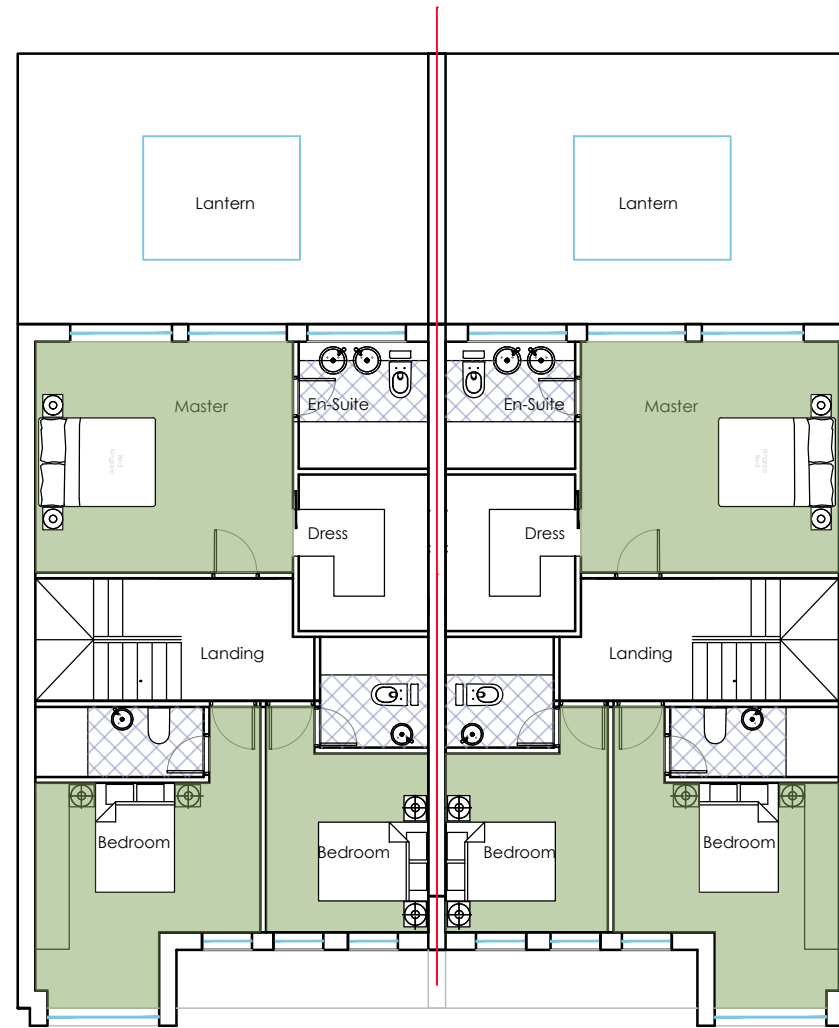

First Floor

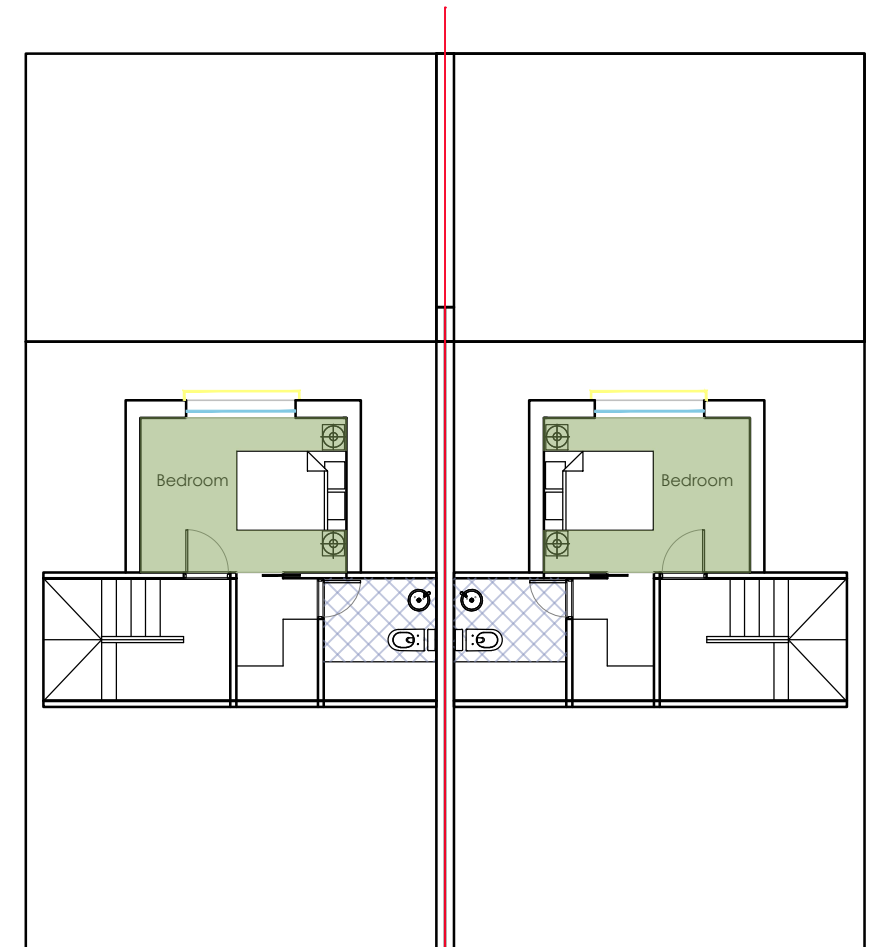

Roof Space

Demolition of Bungalow & Replacement 4 Semi detached Dwellings
41C Winnington Road Marple



FOB Design (UK) Ltd
72A Water Lane,
Wilmslow, Cheshire, SK9 5BB
01625 251644
office@fob-design.com www.fob-design.com

REV | DATE | DRAWN BY

Copyright of fob design (UK) Ltd, all rights reserved.
All information contained within this drawing remains the property of fob design. This information should not be reproduced in whole or part or modified without written consent of fob design. No information within this drawing should be modified or deleted or passed on to third parties without written consent of fob design.
Drawn from drawing

Stewart Berrtenshaw


Replacement 4 Semi detached Dwellings

41C Winnington Road Marple

Proposed Floor Plans

Drawn	dpp	Status	PL	Date	04.04.20
Checked	IM	Original	A3	Scale	1:125@A3

13019 PL03

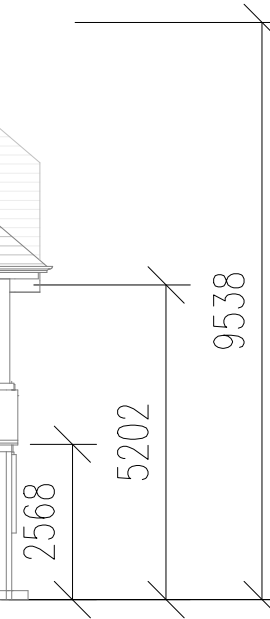

Rear Elevations



Front Elevations



Side Elevation



Side Elevation


Demolition of Bungalow & Replacement 4 Semi detached Dwellings
41C Winnington Road Marple




FOB Design (UK) Ltd
72A Water Lane,
Wilmslow, Cheshire. SK9 5BB
01625 251644
office@fob-design.com www.fob-design.com

REV	DATE	DRAWN BY
Copyright of fob design (UK) Ltd, all rights reserved. All information contained within this drawing remains the property of fob design. The information should not be reproduced in whole or part or modified without written consent of fob design. No information within this drawing should be modified or disclosed or passed onto third parties without written consent of fob design. Do not scale from drawing.		
Stewart Berntenshaw		
Replacement 4 Semi detached Dwellings 41C Winnington Road Marple		
Proposed Elevations		
Drawn dpp	Status PL	Date 04.04.20
Checked IM	Original A3	Scale 1:125@A3
13019 PL04		




Stewart Bertenshaw

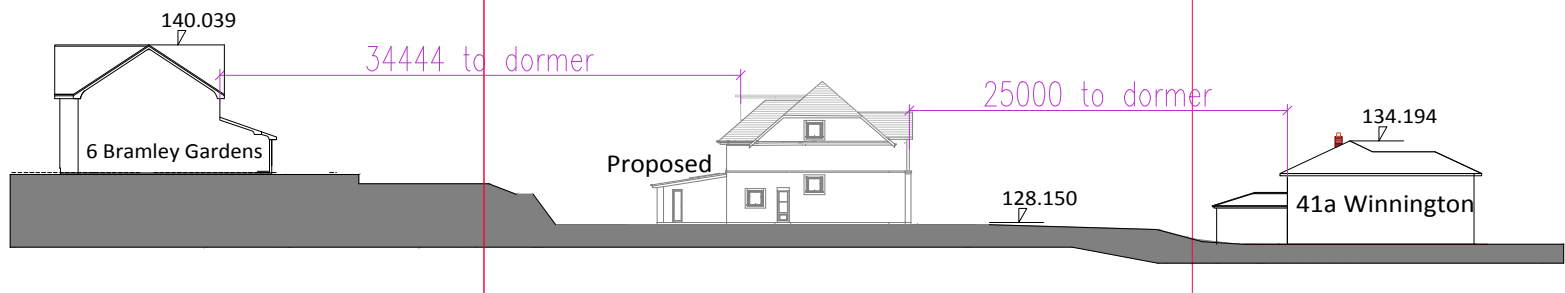

Section AA 1:500@A3

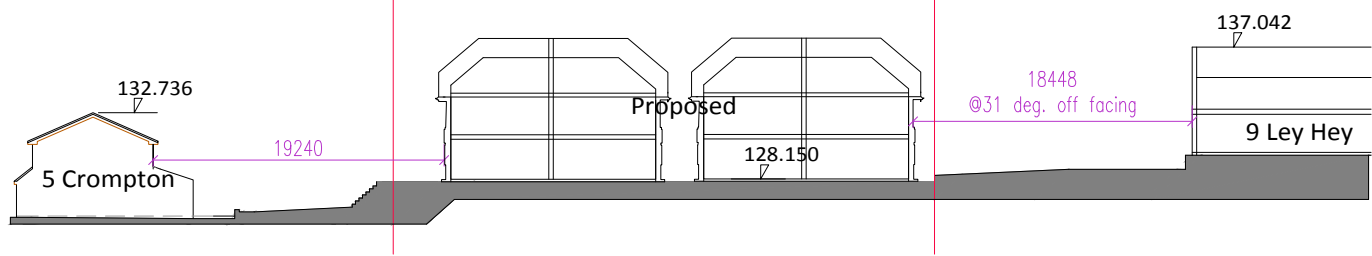

Section BB 1:500@A3

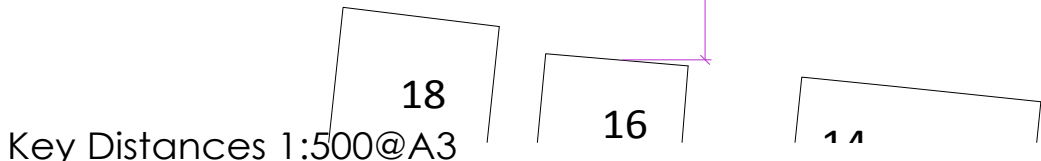 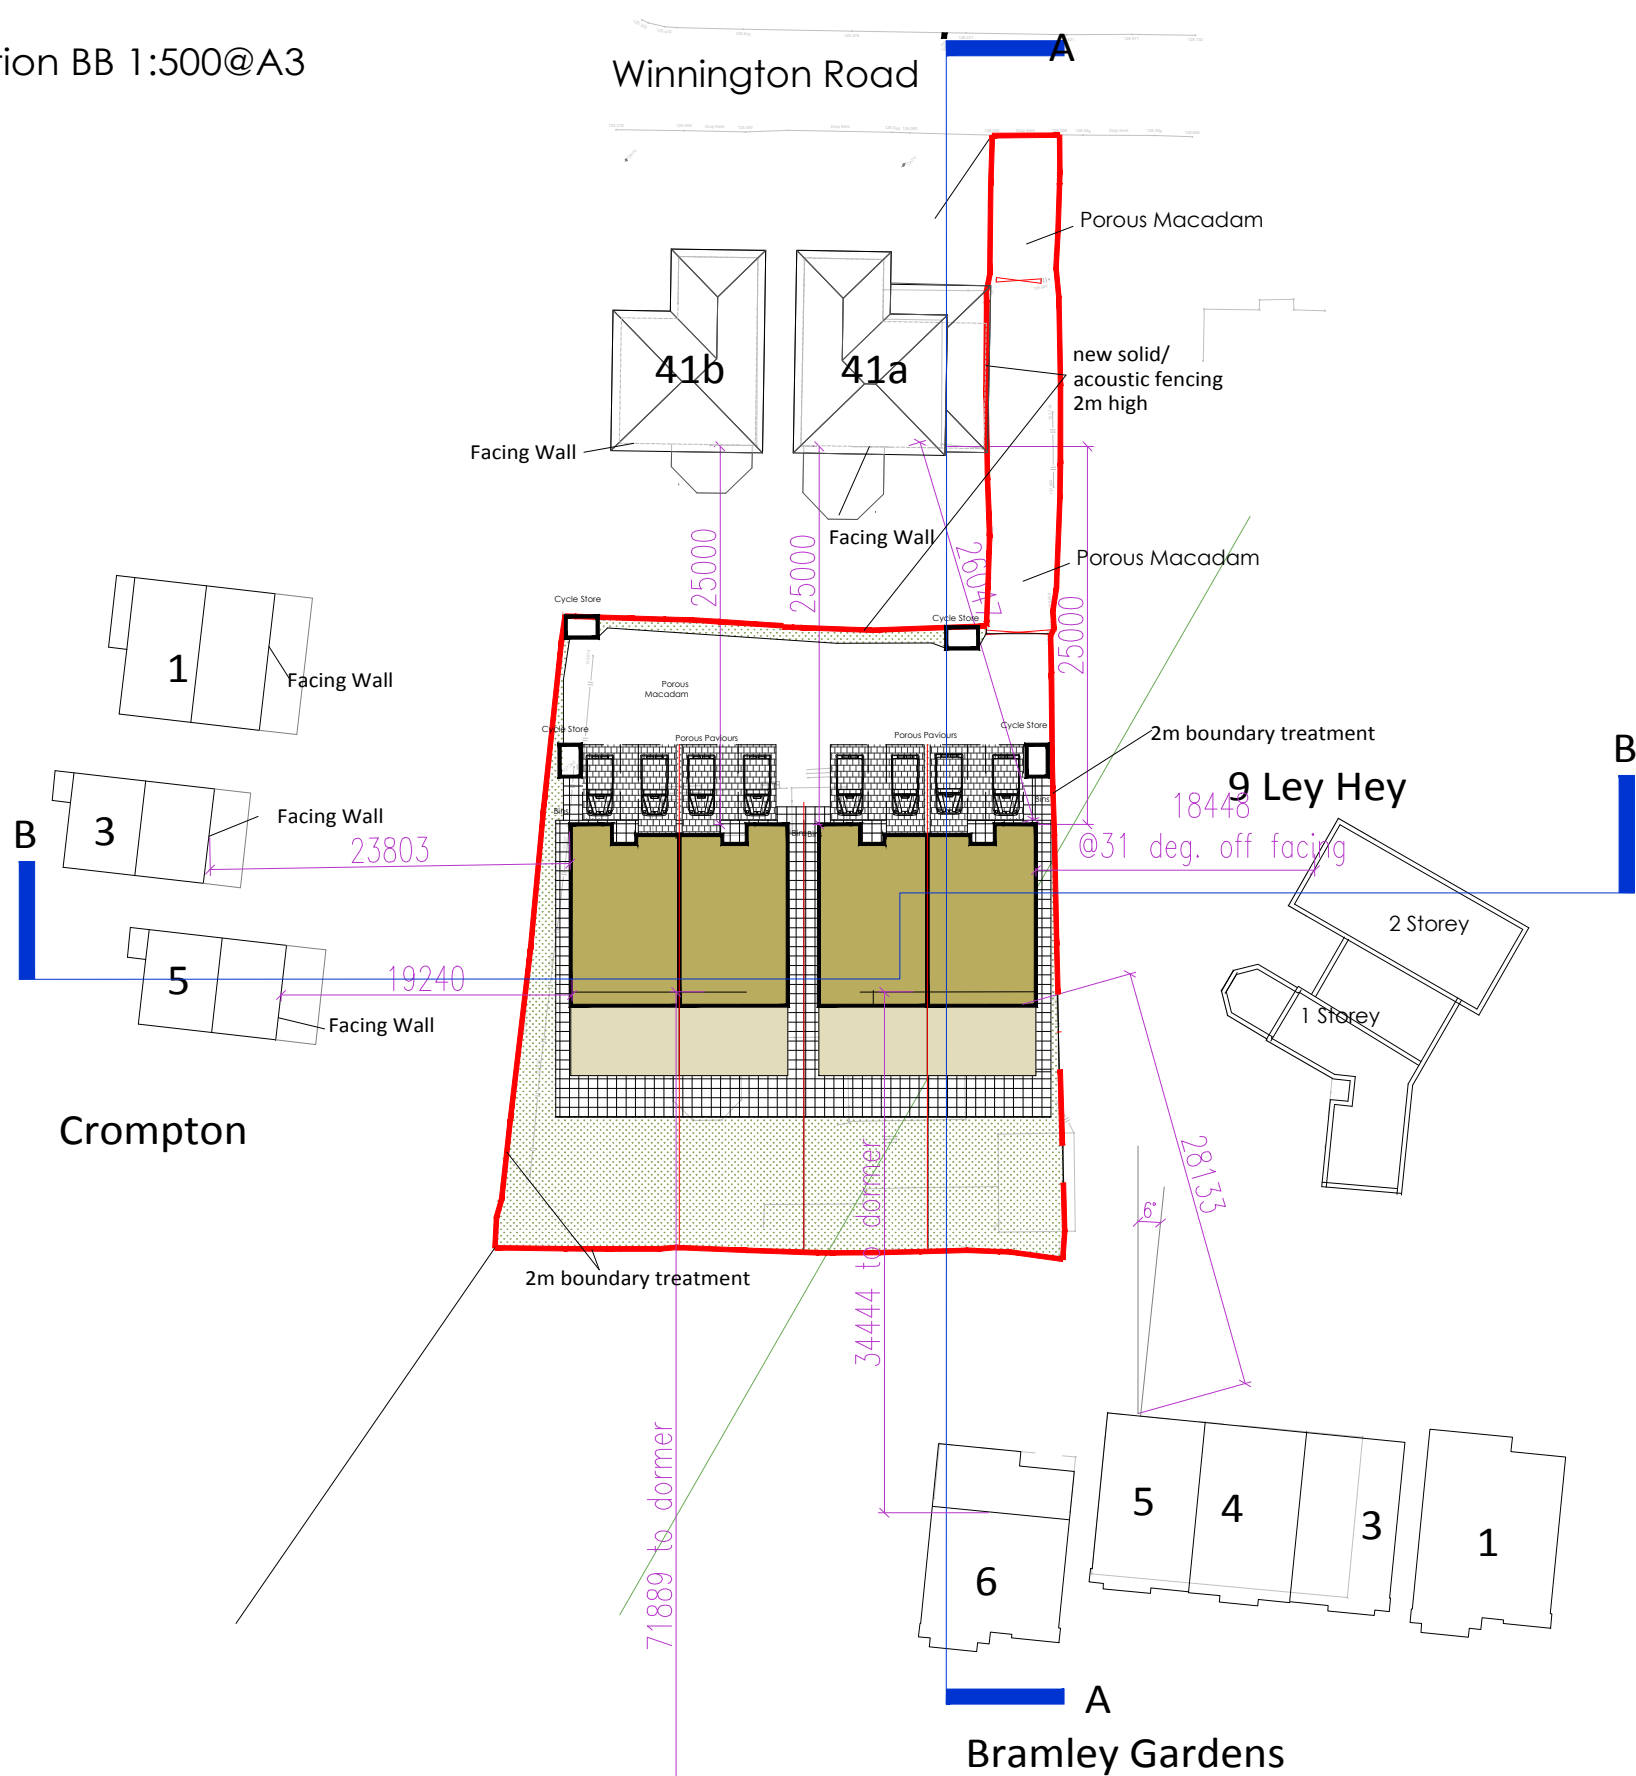

Demolition of Bungalow & Replacement 4 Semi detached Dwellings
41C Winnington Road Marple

FOB Design (UK) Ltd
72A Water Lane,
Wilmslow, Cheshire, SK9 5BB
01625 251644
office@fob-design.com www.fob-design.com

REV	DATE	DRAWN BY	
Copyright of fob design (UK) Ltd, all rights reserved. No information contained within this drawing should be reproduced or passed on to third parties without written consent of fob design.			
Stewart Bertenshaw			
Replacement 4 Semi detached Dwellings			
41C Winnington Road Marple			
KEY DISTANCES			
Drawn	DPP	Status	PL
Checked	IM	Original	A3
Date	04.04.20		Scale
13019 PL05			A