



**MASSEY ARCHITECTURAL Ltd.**

email : martinmassey@live.co.uk    tel : 07795 027802

job  
Battersby Court, Old Hall Lane,  
Offerton, SK2 5UA.

drawing  
Location Plan

scale  
1:1250 @ A4.

status  
Planning.

date  
March. 2020

dwg no.  
P/01.

rev no.  
.

Old Hall Drive

Hillcroft

Refuse  
Bins

carpark.

Entrance/Reception.

Wardens  
Garage

Wardens.

2.

3.

4.

5.

19.

6.

18.

7.

17.

8.

16.

9.

15.

10.

14.

11.

13.

12.

OFFERTON  
HALL.

North

MASSEY ARCHITECTURAL Ltd.

email : martinmassey@live.co.uk tel : 07795 027802

job  
Battersby Court, Old Hall Lane,  
Offerton, SK2 5UA.

drawing  
Existing Site Layout

0m 10m  
scale 1:200

scale  
1:200 @ A2.

status  
Planning

date  
March 2020

dwg no.  
P/02

rev no.  
.

Hillcroft

Old Hall Drive

Extended dropped kerb vehicular access footway crossing across all three accesses (to SMBC specification, refer to drawings STP/H/01, STP/H/07 and STP/H/36)

Existing drive  
Proposed drive  
New footpath  
Existing pedestrian footpath to be cleared of overgrown vegetation

carpark.

Entrance/Reception.

Wardens.

Wardens Garage

Bins

New fencing

T26

T25

T-1

T-2

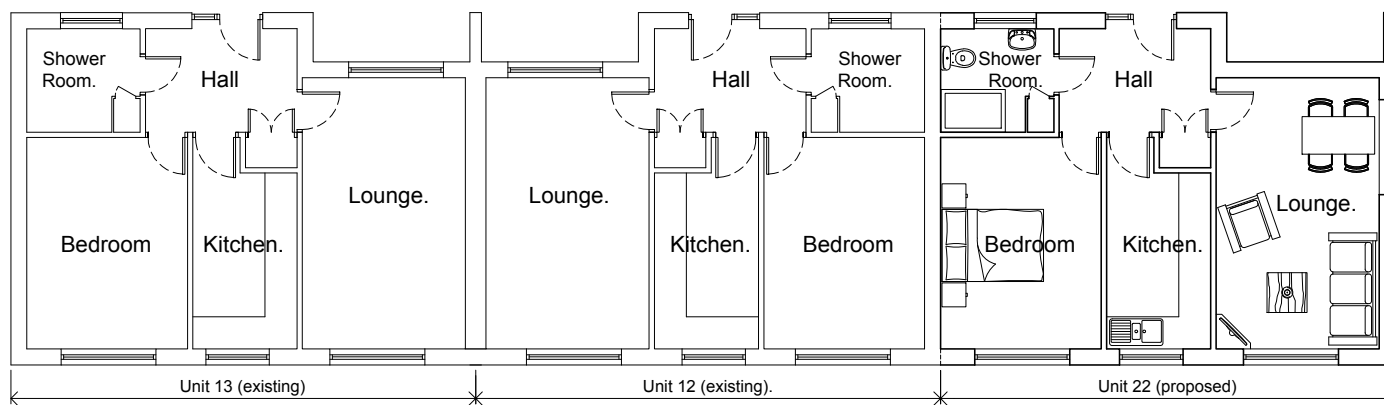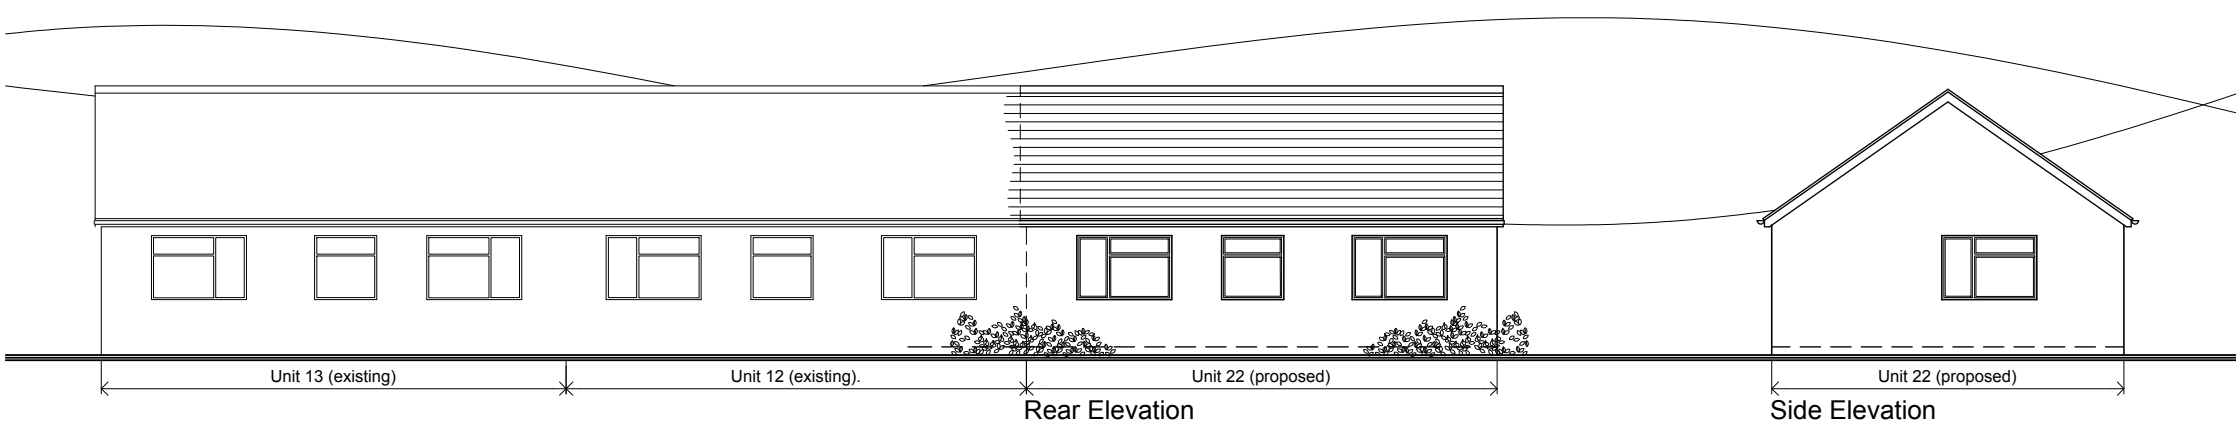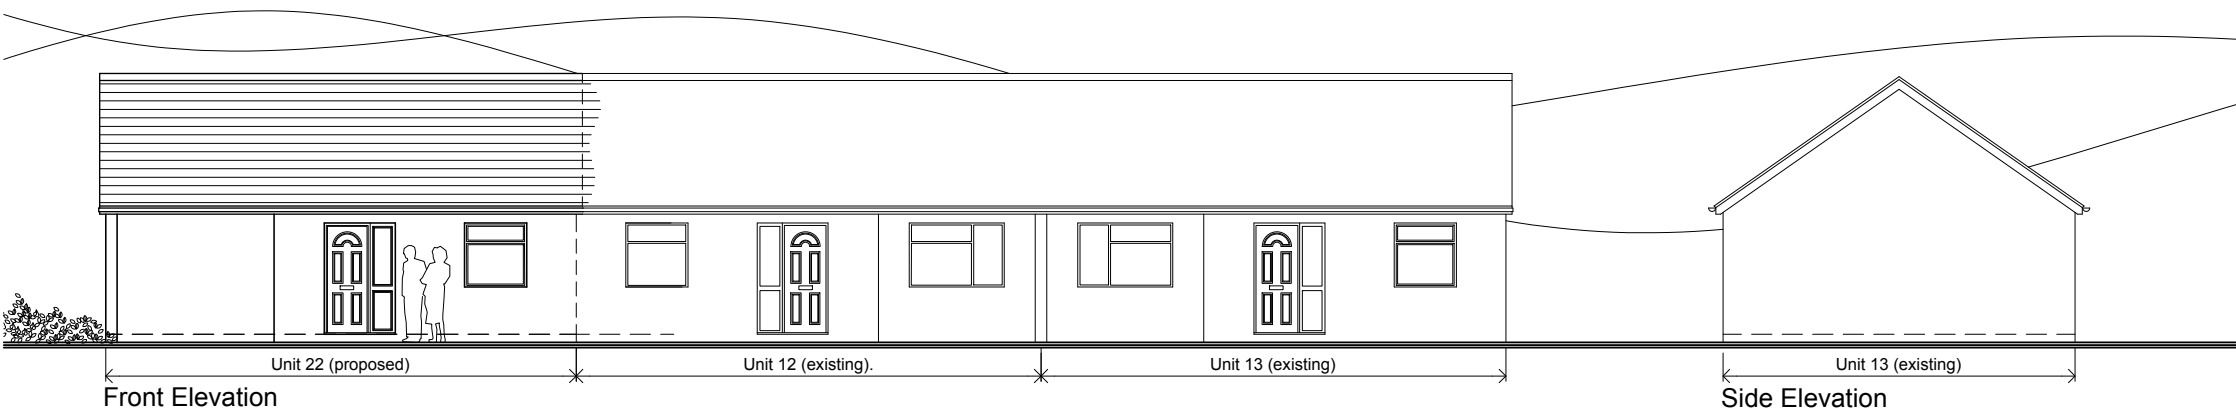

**Unit 22. - Double Unit**



**MASSEY ARCHITECTURAL Ltd.**


email : martinmassey@live.co.uk tel : 07795 027802

job  
Battersby Court, Old Hall Lane,  
Offerton, SK2 5UA.

drawing  
Unit 22.  
Plans & Elevations.

scale 1:100 @ A3. status Planning. date March. 2020


dwg no. P/ 06. rev no. A.

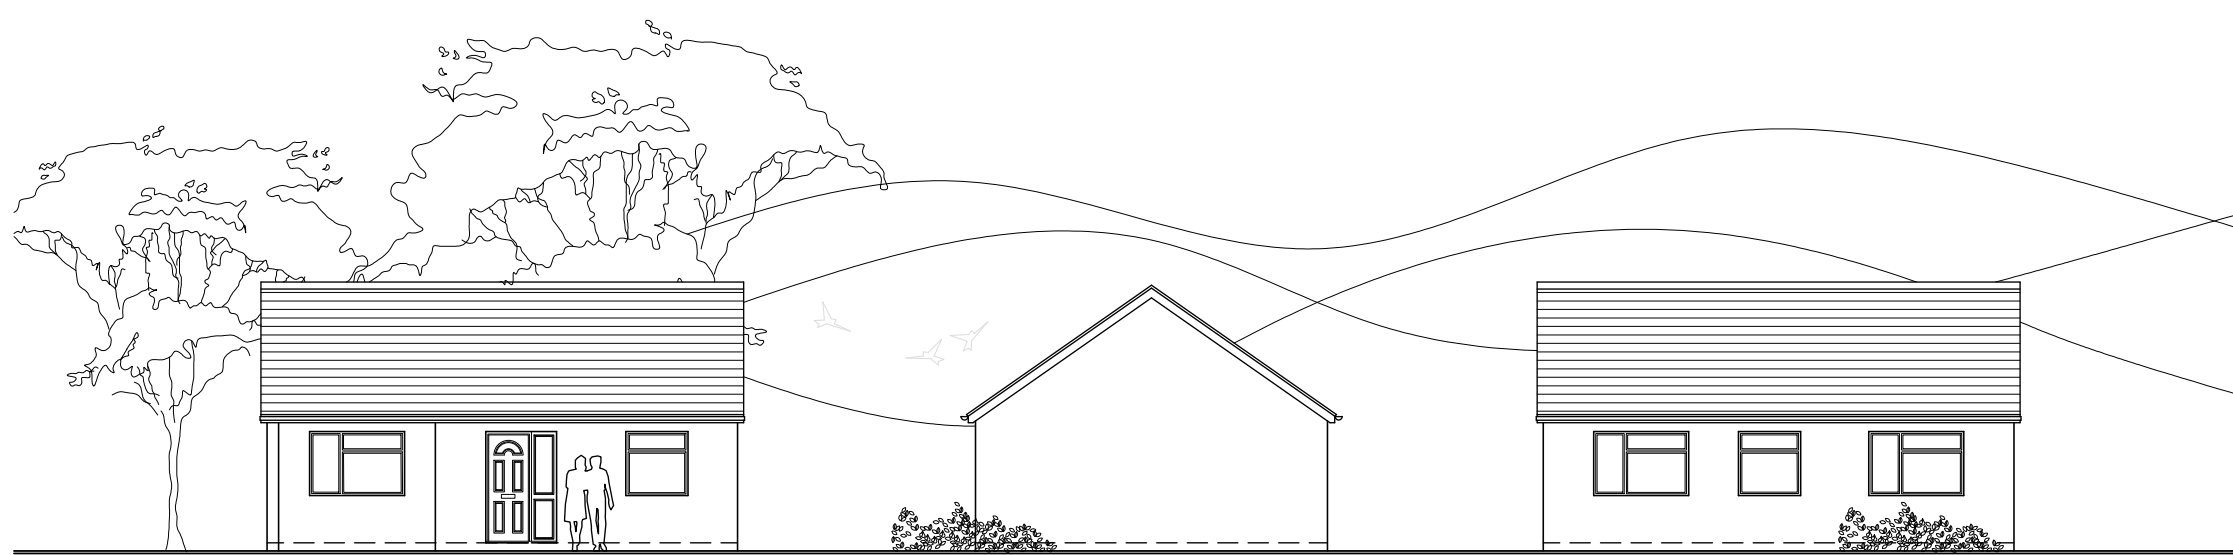

Front Elevation

Side Elevations

Rear Elevation

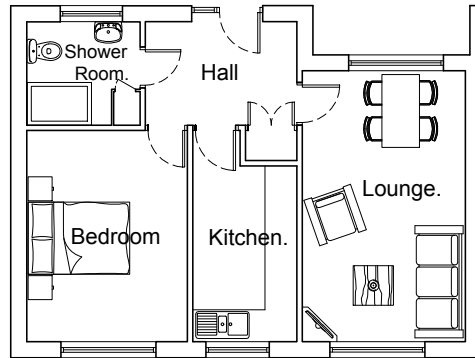

Unit 23.  
Double Unit



**MASSEY ARCHITECTURAL Ltd.**

email : martinmassey@live.co.uk tel : 07795 027802

job  
Battersby Court, Old Hall Lane,  
Offerton, SK2 5UA.

drawing  
Units 23.  
Plans & Elevations.

scale  
1:100 @ A3.

status  
Planning.

date  
March. 2020

dwg no.  
P/ 07.

rev no.  
.