


Block Plan 1:200

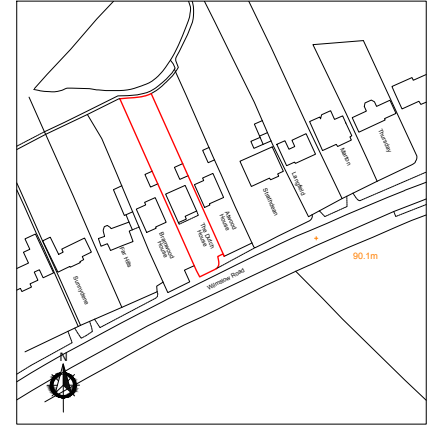

Location Plan 1:1250

LHG PROJECTS LTD  
 Architectural Design & Surveying  
 M: 07941 889 509  
 E: lhgprojects@gmail.com

PROJECT  
 The Dutch House, Wilmslow Road

CLIENT  
 Andrew MacDonald


DRAWING TITLE  
 Location & Block Plan

DATE  
 07/10/20

SCALE  
 As indicated at A1

DRAWING NUMBER  
 838.000

REVISION NO.

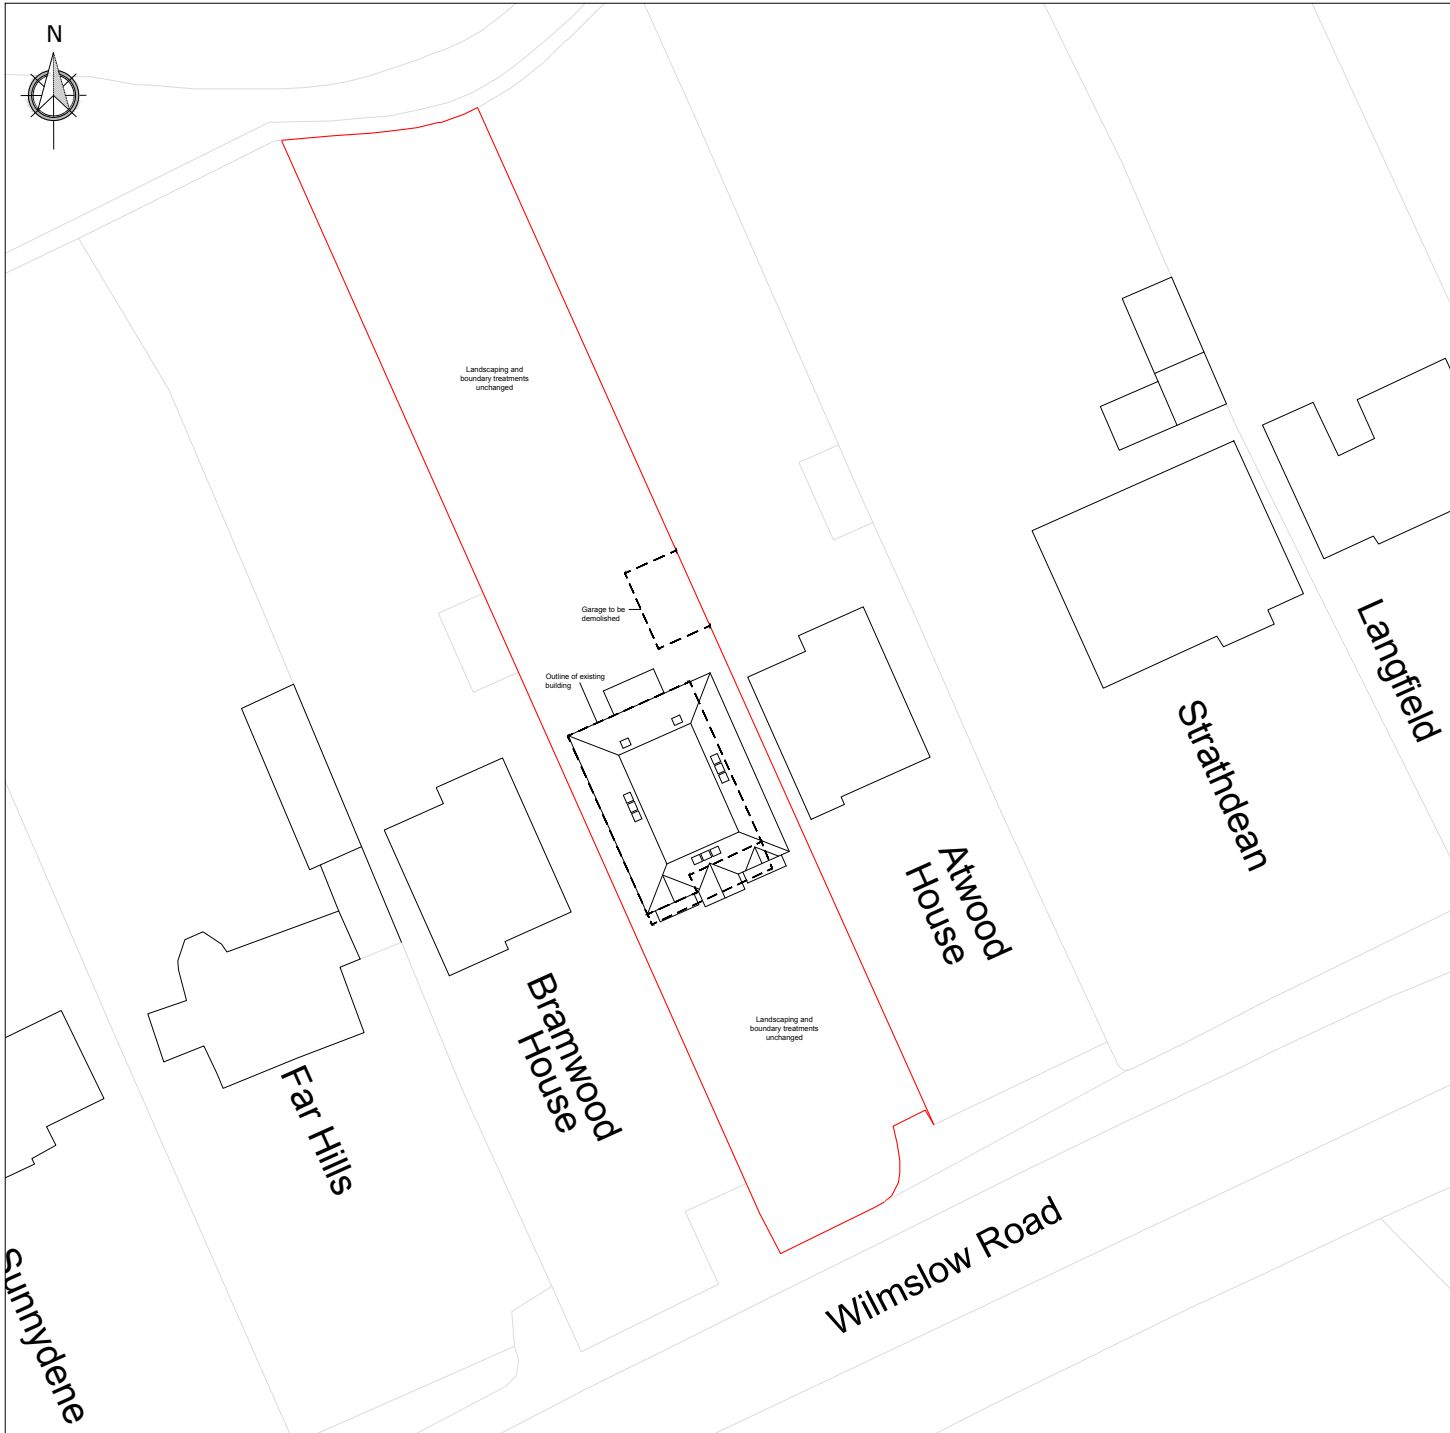



Bramwood House  
Proposed Street Scene

Dutch House

Atwood House



Bramwood House  
Existing Street Scene

Dutch House

Atwood House

LHG PROJECTS LTD  
Architectural Design & Surveying  
M: 07941 889 509  
E: lhgprojects@gmail.com

PROJECT  
The Dutch House, Wilmslow Road

CLIENT  
Andrew McDonald

DRAWING TITLE  
Existing & Proposed Street Scene

DATE 23/10/20	SCALE 1:100 @ A1
DRAWING NUMBER 838.007	REVISION NO.



Front



Right Side



Rear



Left Side

---

LHG PROJECTS LTD  
Architectural Design & Surveying  
M: 07941 889 509  
E: lhgprojects@gmail.com

---

PROJECT  
The Dutch House, Wilmslow Road

---

CLIENT  
Andrew McDonald

---

DRAWING TITLE  
Existing Elevations

---


DATE 22/09/20	SCALE 1:50 @ A1
DRAWING NUMBER 838.003	REVISION NO.



Front



Right Side

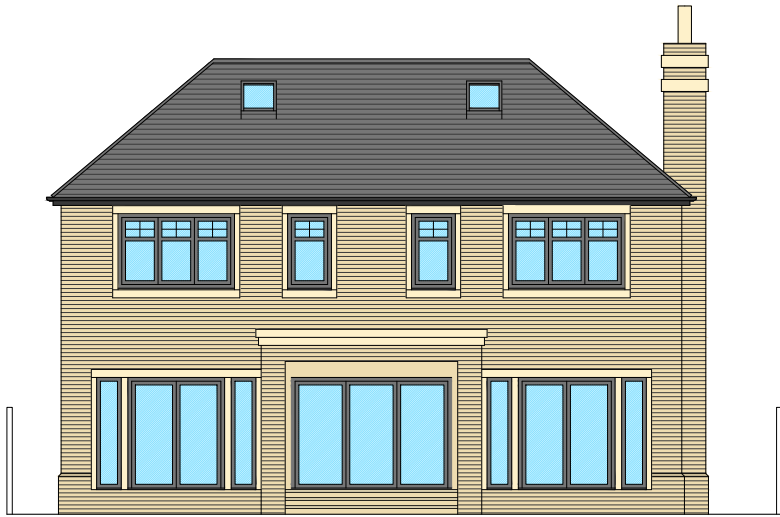

Rear



Left Side

LHG PROJECTS LTD  
 Architectural Design & Surveying  
 M: 07941 889 509  
 E: lhgprojects@gmail.com

PROJECT  
 The Dutch House, Wilmslow Road

CLIENT  
 Andrew McDonald


DRAWING TITLE  
 Proposed Elevations

DATE  
 01/02/21


SCALE  
 1:50 @ A1

DRAWING NUMBER  
 838.004

REVISION NO.  
 A

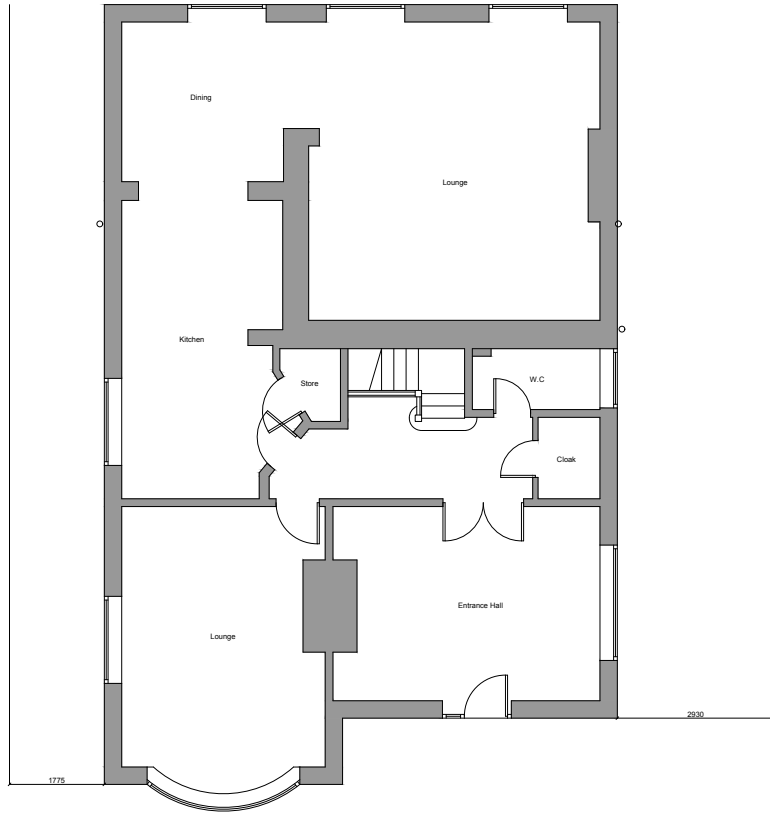

Ground

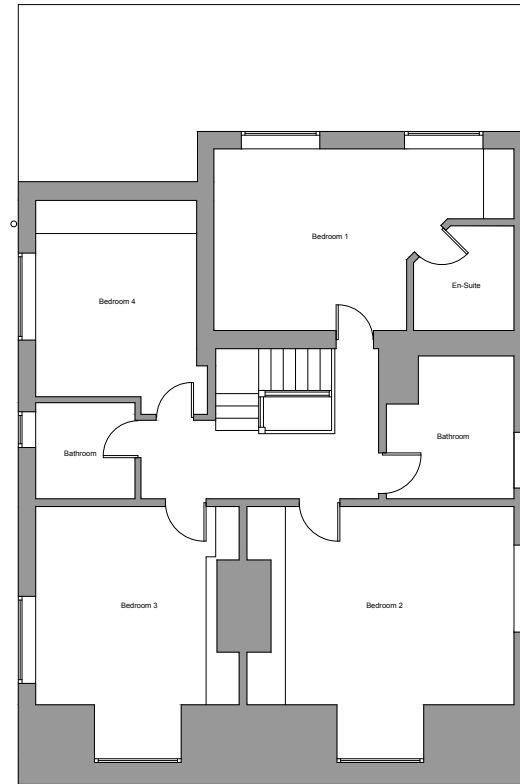

Floor


LHG PROJECTS LTD  
 Architectural Design & Surveying  
 M: 07941 889 509  
 E: lhgprojects@gmail.com

PROJECT  
 The Dutch House, Wilmslow Road


CLIENT  
 Andrew McDonald

DRAWING TITLE  
 Existing Floor Plans


DATE: 05/09/20 SCALE: 1:50 @ A1  
 DRAWING NUMBER: 838.001 REVISION NO.

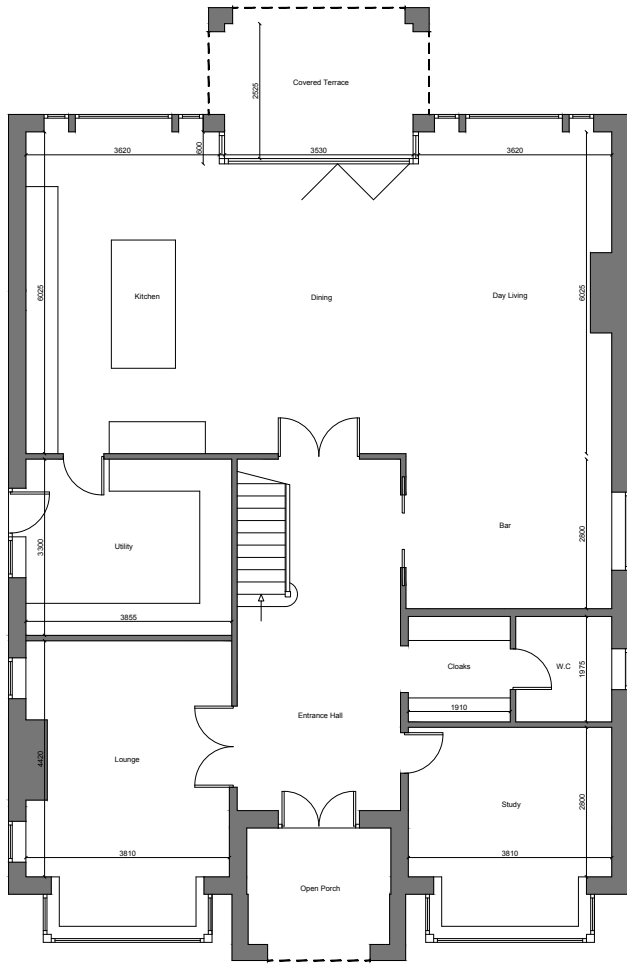

Ground

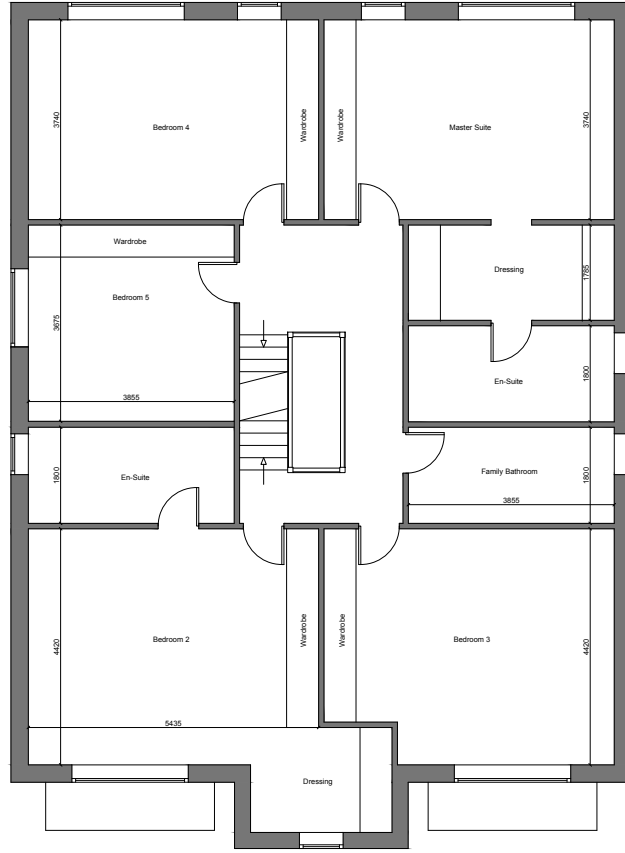

First Floor

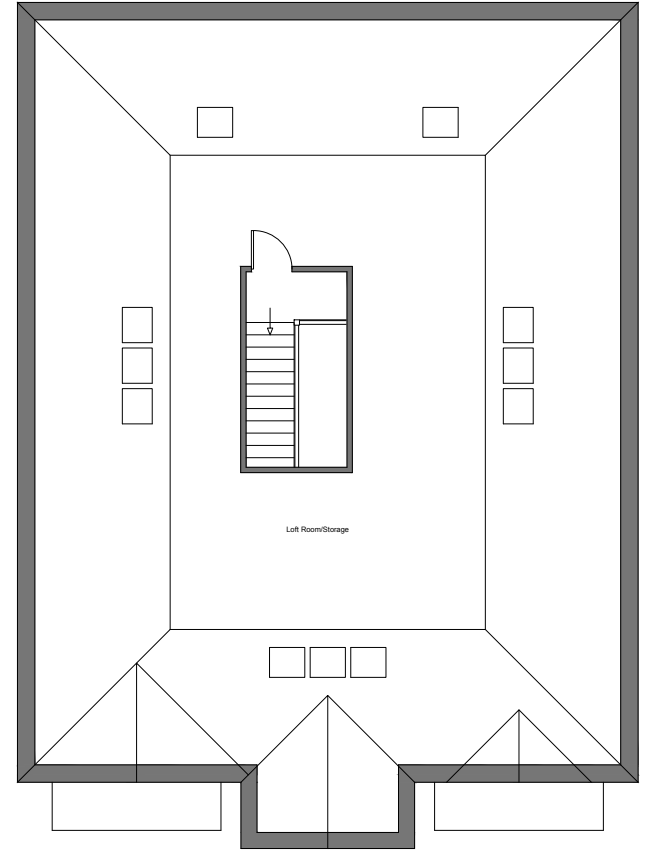

Second Floor

LHG PROJECTS LTD  
 Architectural Design & Surveying  
 M: 07941 889 509  
 E: lhgprojects@gmail.com

PROJECT  
 The Dutch House, Wilmslow Road

CLIENT  
 Andrew McDonald

DRAWING TITLE  
 Proposed Floor Plans

DATE  
 01/02/21

SCALE  
 1:50 @ A1

DRAWING NUMBER  
 838.002

REVISION NO.  
 A