




LOCATION PLAN 1:1250@A4

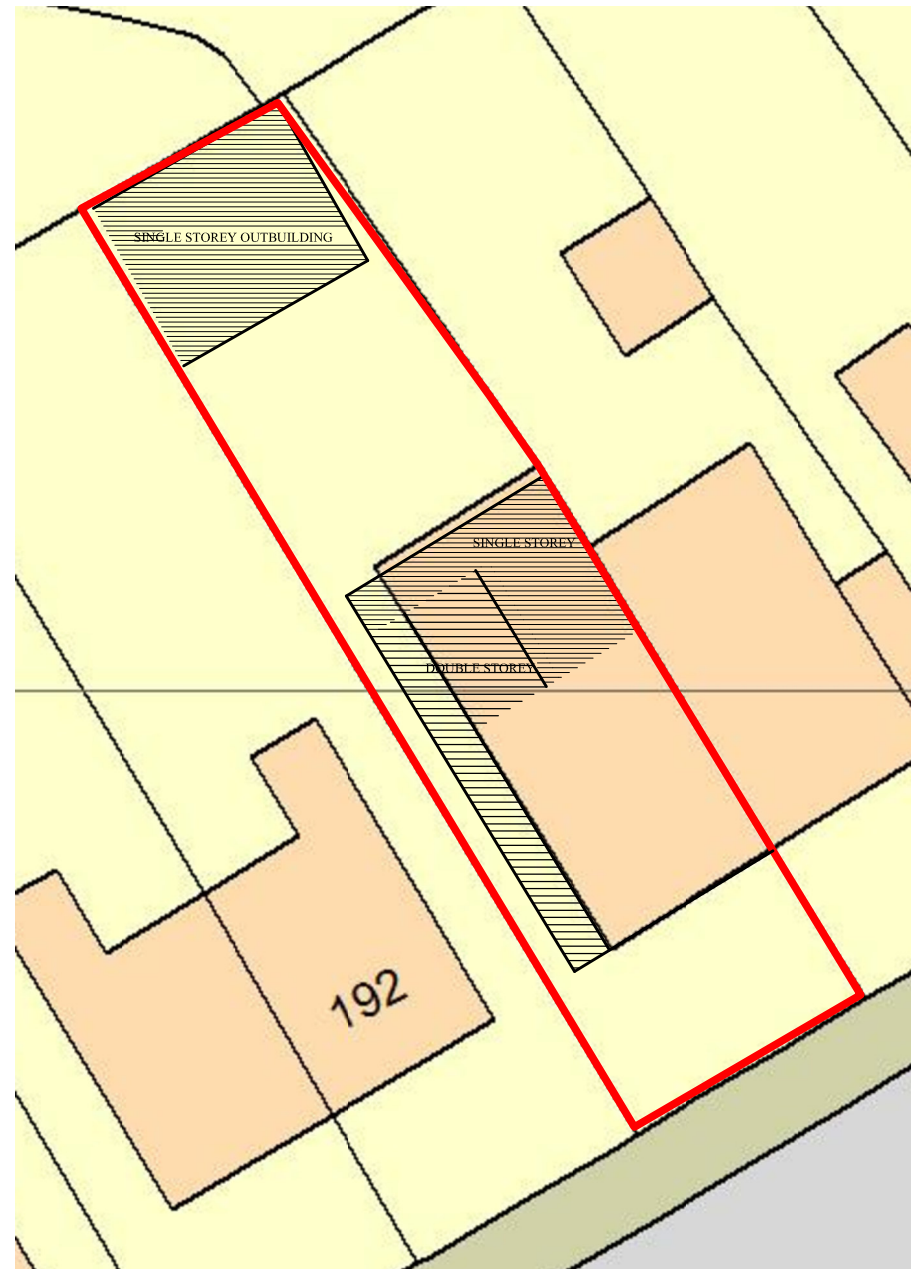


SITE PLAN 1:250

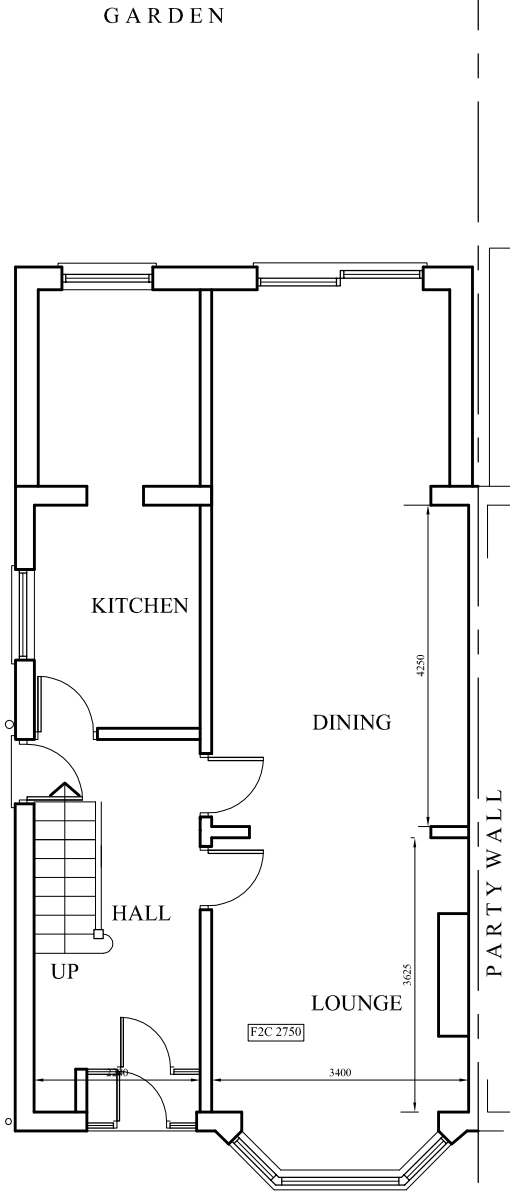

EXISTING GROUND FLOOR PLAN

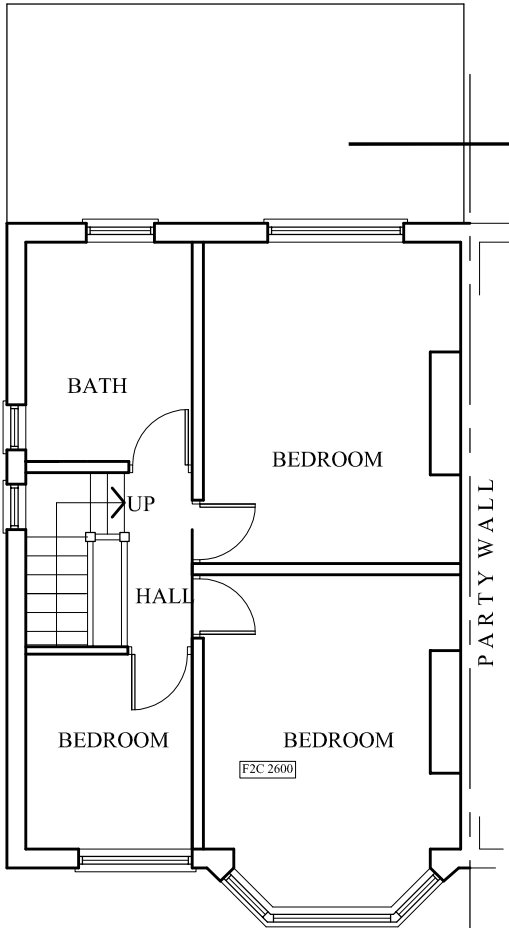

EXISTING FIRST FLOOR PLAN

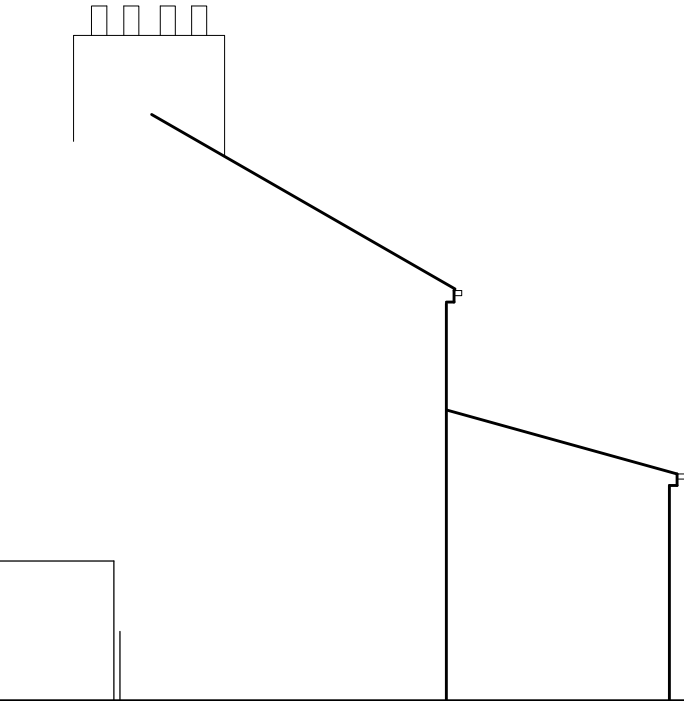

EXISTING SIDE ELEVATION



EXISTING SIDE ELEVATION



EXISTING REAR ELEVATION



EXISTING FRONT ELEVATION

190, Bradstone Road,  
Heaton Chapel

CLIENT

Mr. Amlok Singh

DRAWING TITLE

Existing Plan

JOB No

-

DRAWING No

NA-P01

SCALE

1:100@A3

DRAWN

NA

DATE

July 2021

CHECKED BY

NA

REVISION


-

t: 0782 895 3405

e: niamat@hotmail.co.uk

niamat design

Do not scale from this drawing. All information should be checked by the contractor on site before commencing work. Any discrepancies should be reported to the architect immediately. All rights are reserved and are not transferable. Unauthorised reproductions of this drawing are not permitted.

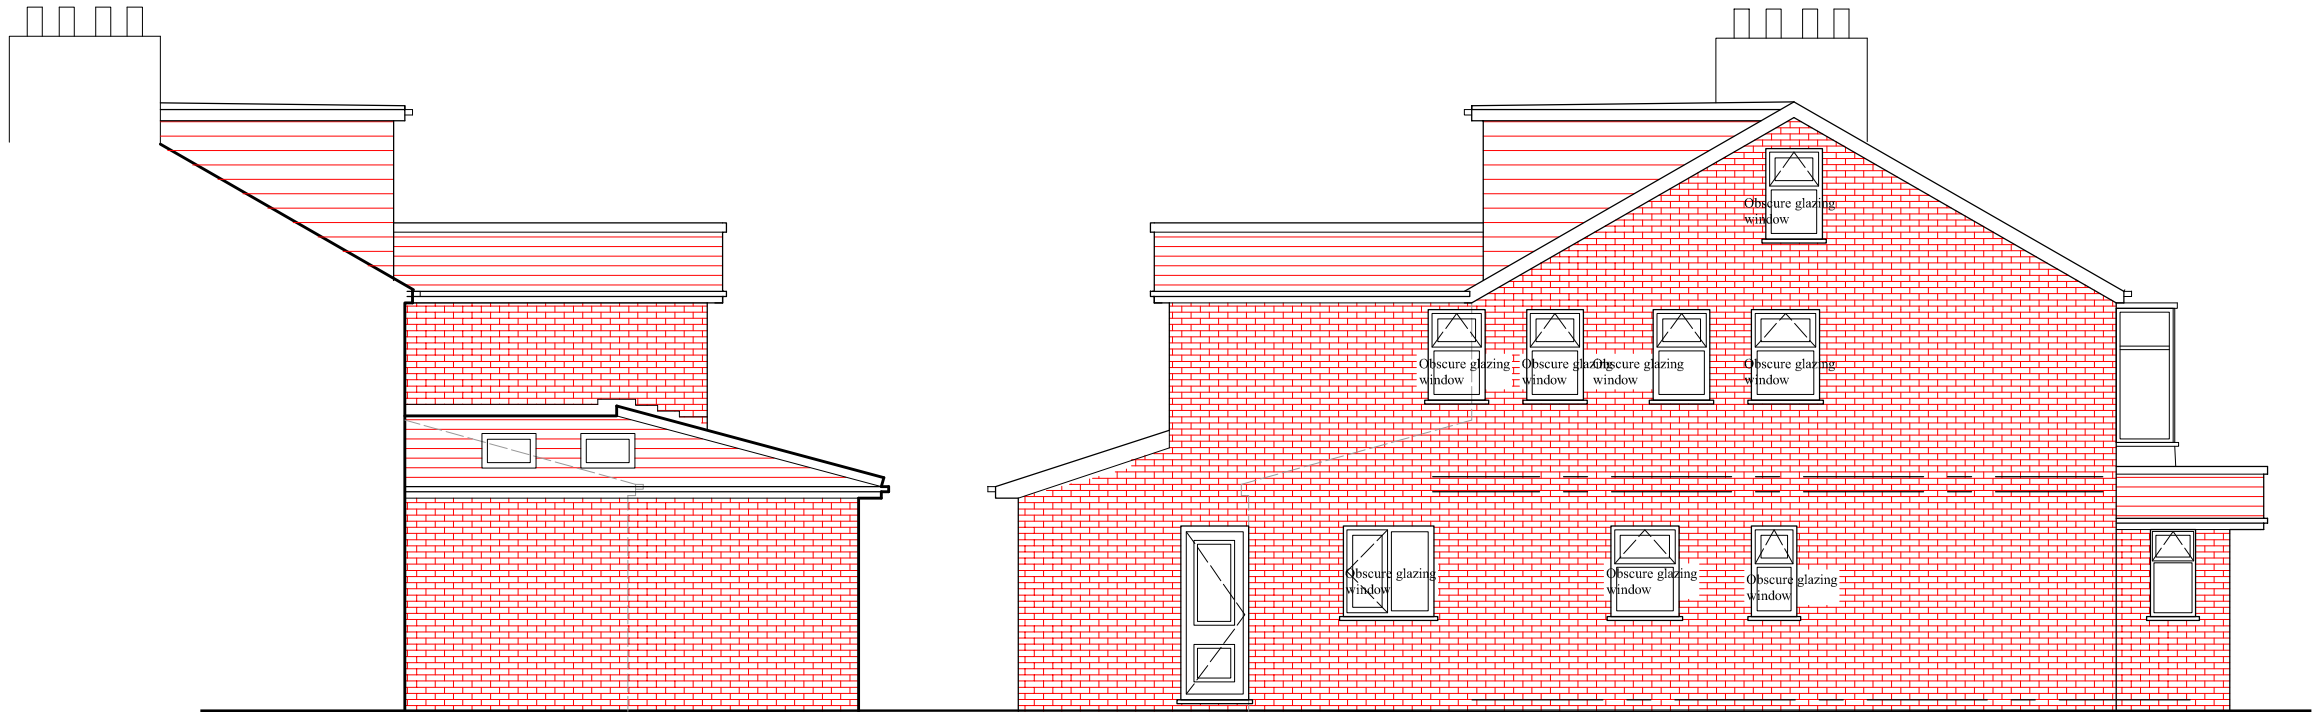

PROPOSED SIDE ELEVATION

PROPOSED SIDE ELEVATION



PROPOSED REAR ELEVATION

PROPOSED FRONT ELEVATION

PROJECT  
190, Bradstone Road,  
Heaton Chapel  
CLIENT  
Mr. Amlok Singh  
DRAWING TITLE  
Proposed Elevation




JOB No  
DRAWING No  
NA-P03

SCALE  
1:100@A3  
DATE  
July 2021  
REVISION  
DRAWN  
CHECKED BY  
NA

t: 0782 895 3405  
e: niamat@hotmail.co.uk

niamat design

Do not scale from this drawing. All information should be checked by the contractor on site before commencing work. Any discrepancies should be reported to the architect immediately. All rights are reserved and are not transferable. Unauthorised reproductions of this drawing are not permitted.

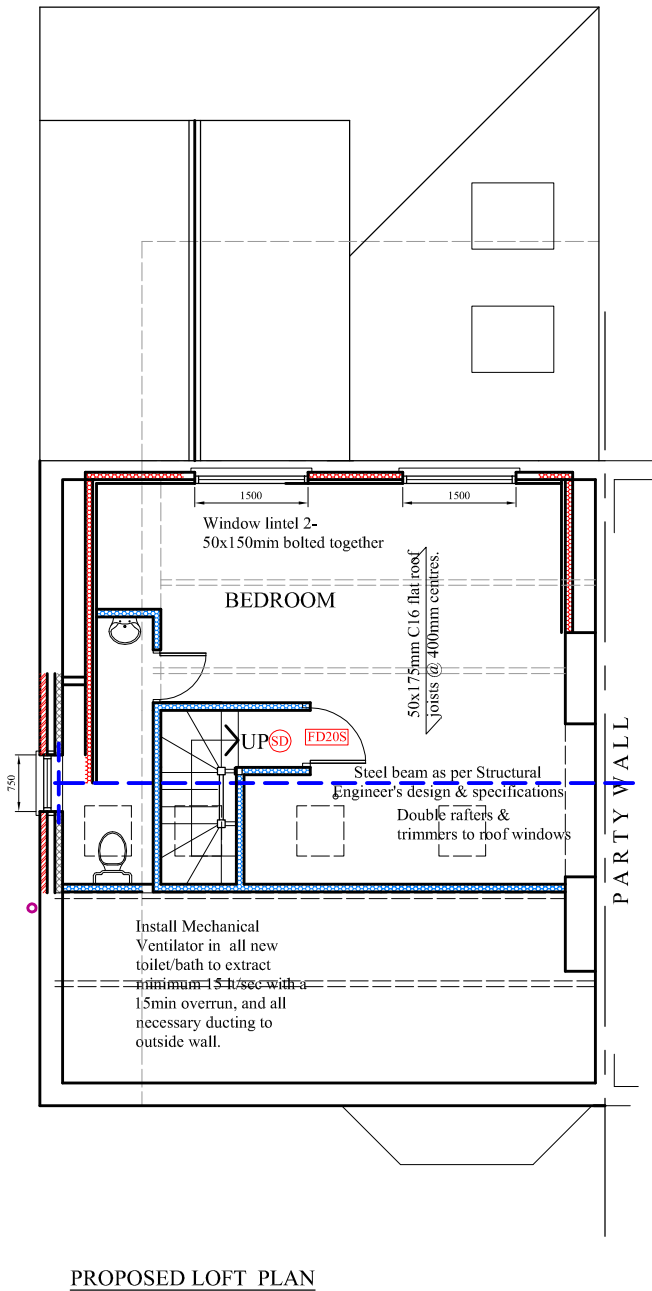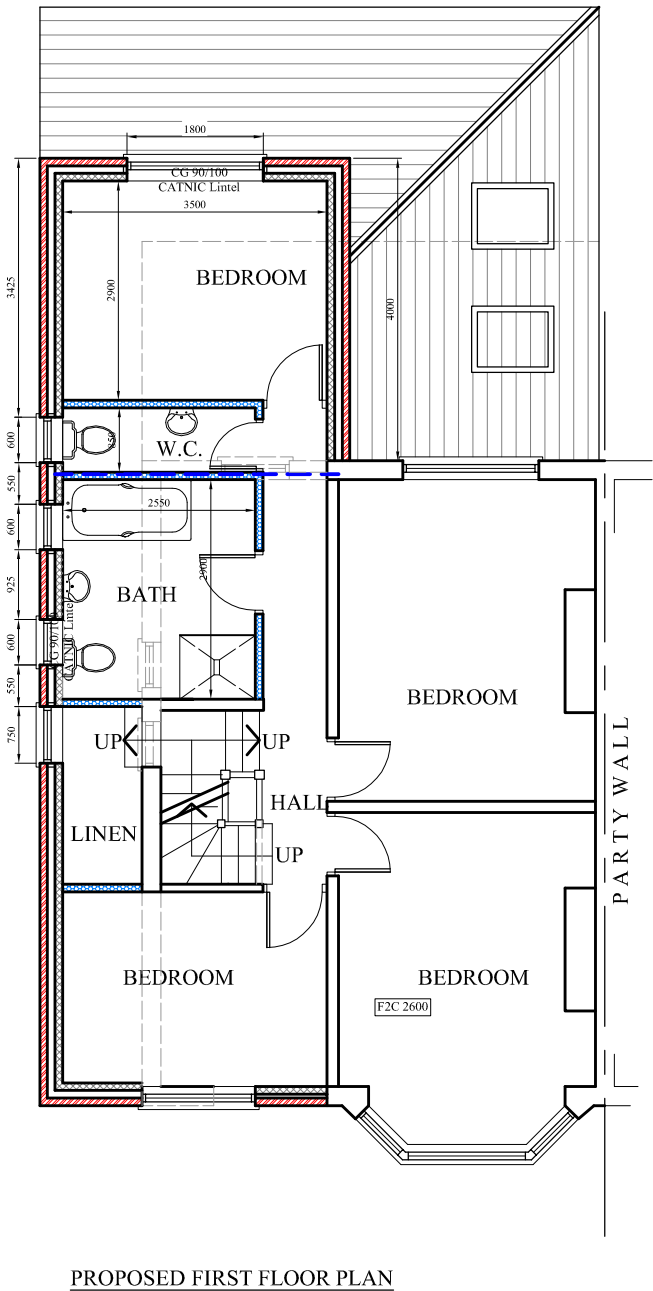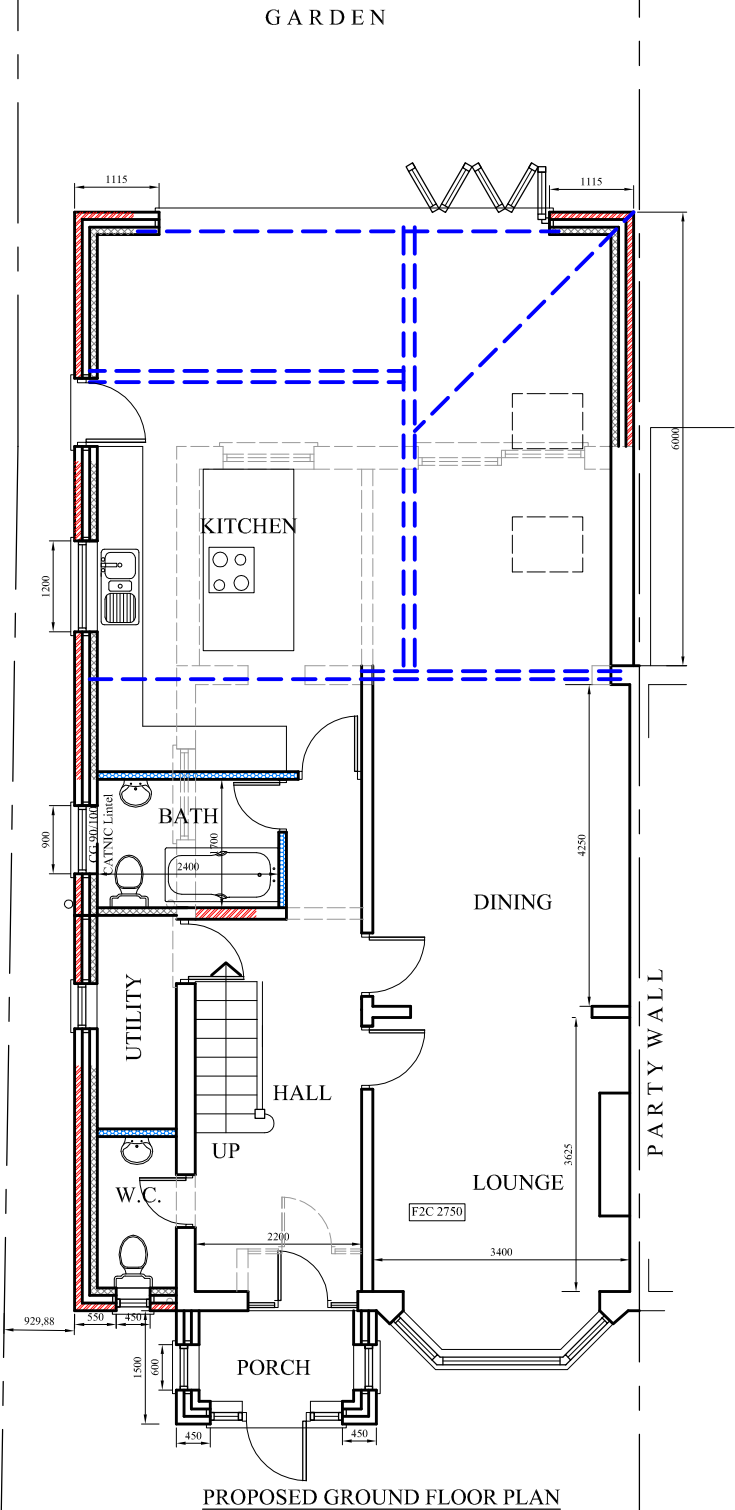

PROJECT  
190, Bradstone Road,  
Heaton Chapel  
CLIENT  
Mr. Amlok Singh  
DRAWING TITLE  
Proposed Floor Plan



JOB No  
-  
DRAWING No  
NA-P02

SCALE  
1:100@A3  
DATE  
July 2021  
REVISION  
DRAWN  
CHECKED BY  
NA  
-

t: 0782 895 3405  
e: niamat@hotmail.co.uk

niamat design

Do not scale from this drawing. All information should be checked by the contractor on site before commencing work. Any discrepancies should be reported to the architect immediately. All rights are reserved and are not transferable. Unauthorised reproductions of this drawing are not permitted.

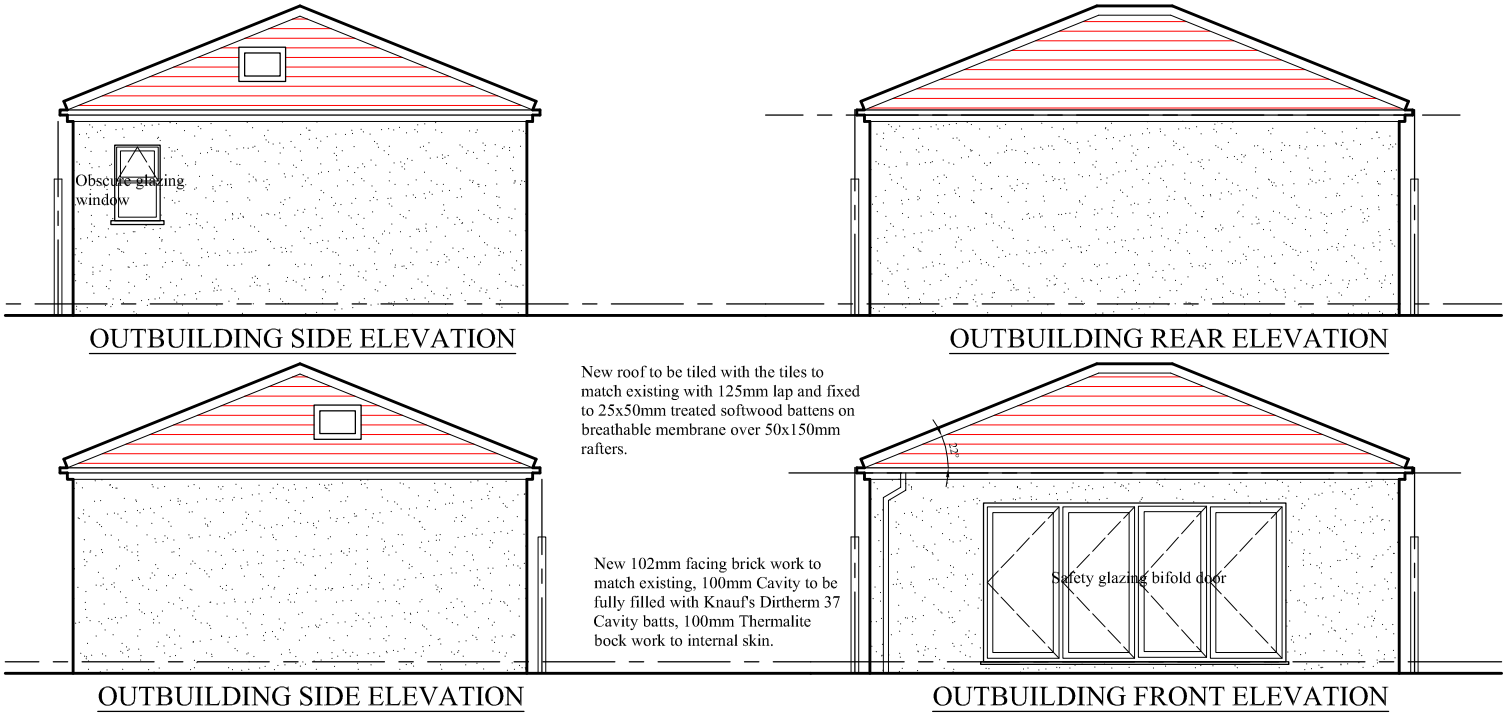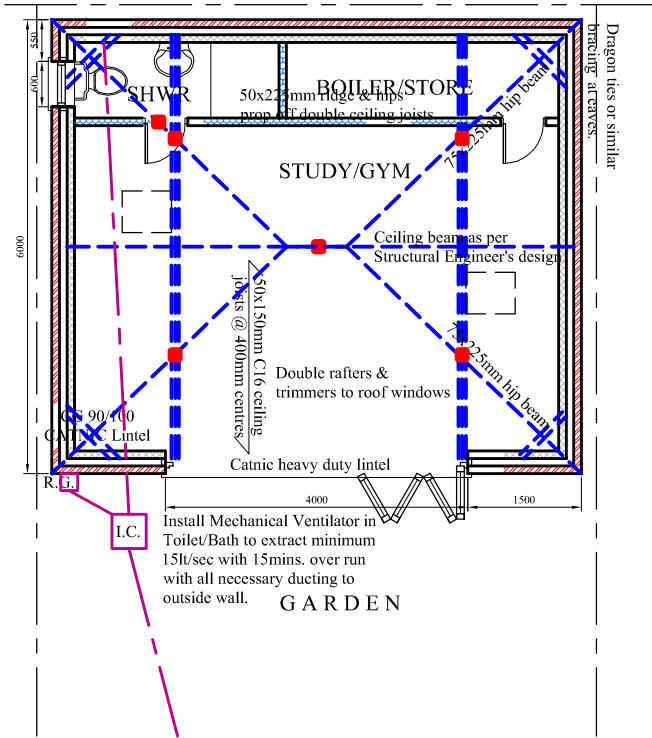

PROJECT  
190, Bradstone Road,  
Heaton Chapel

CLIENT  
Mr. Amlok Singh

DRAWING TITLE  
Outbuilding Plan

JOB No  
-  
DRAWING No  
NA-P04

SCALE  
1:100@A3  
DATE  
July 2021  
REVISION  
-  
DRAWN  
NA  
CHECKED BY  
-

t: 0782 895 3405  
e: niamat@hotmail.co.uk

niamat design