



Existing Plan

SCALE: 1 : 200

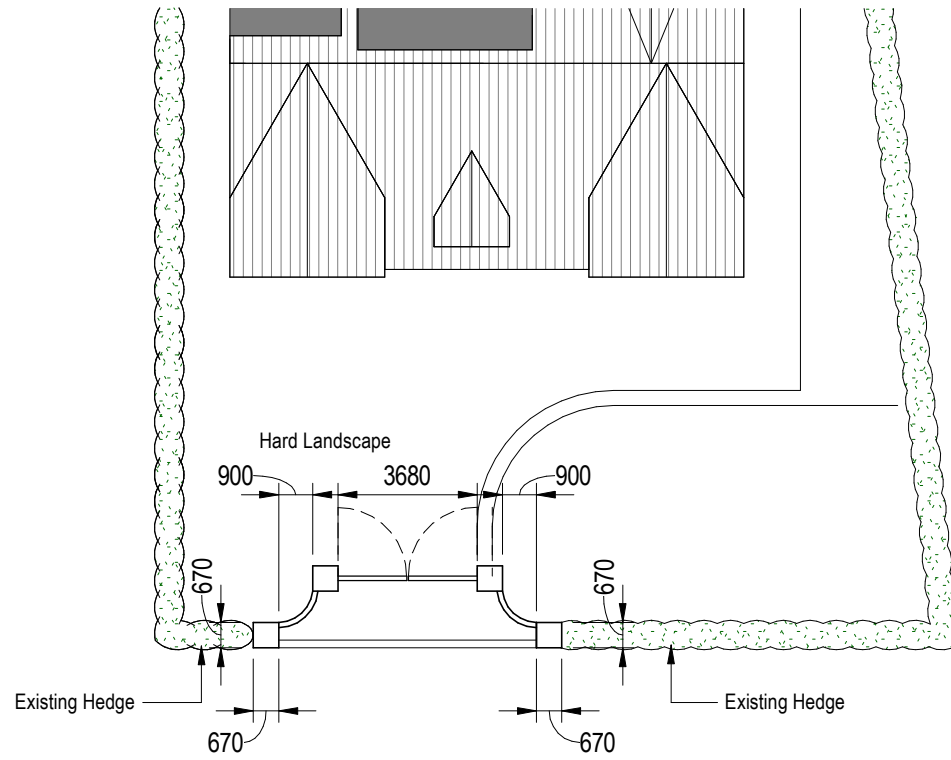



Proposed Plan

SCALE: 1 : 200

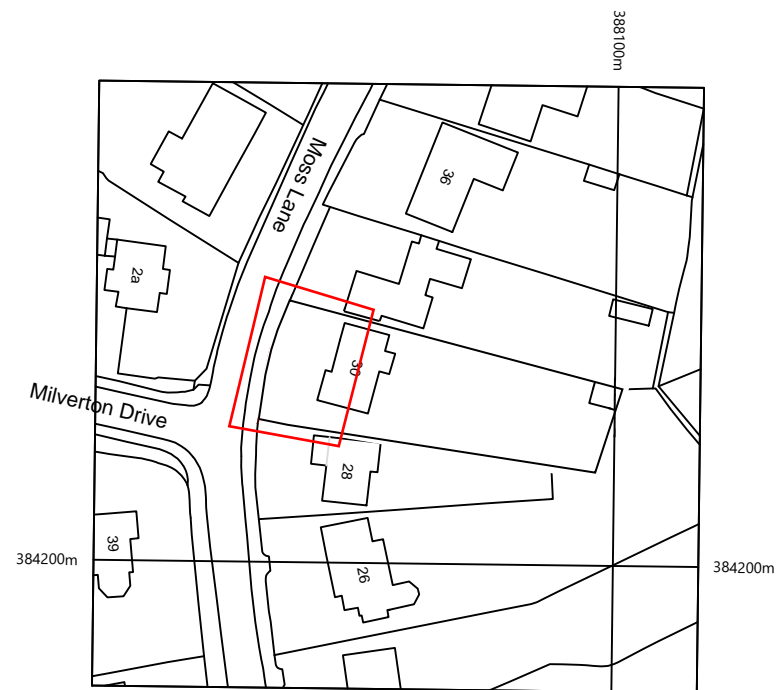


Site Plan

SCALE 1 : 1250

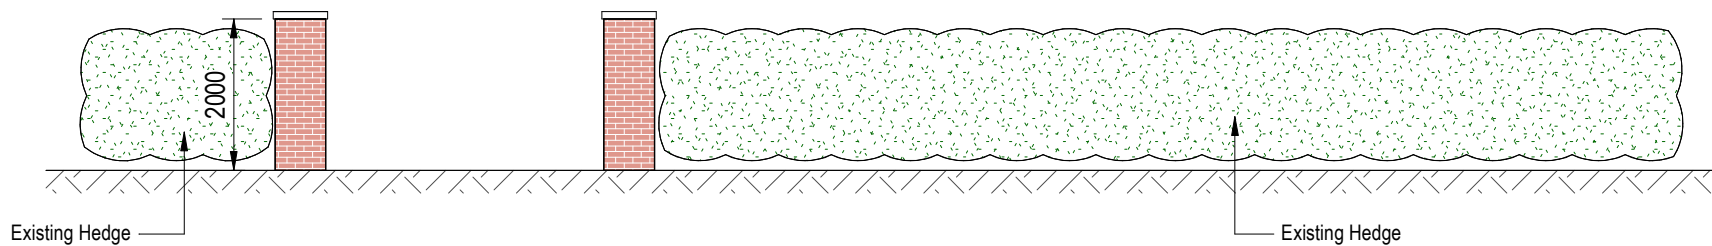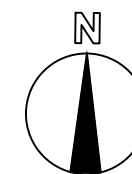

Existing Elevation

SCALE: 1 : 100

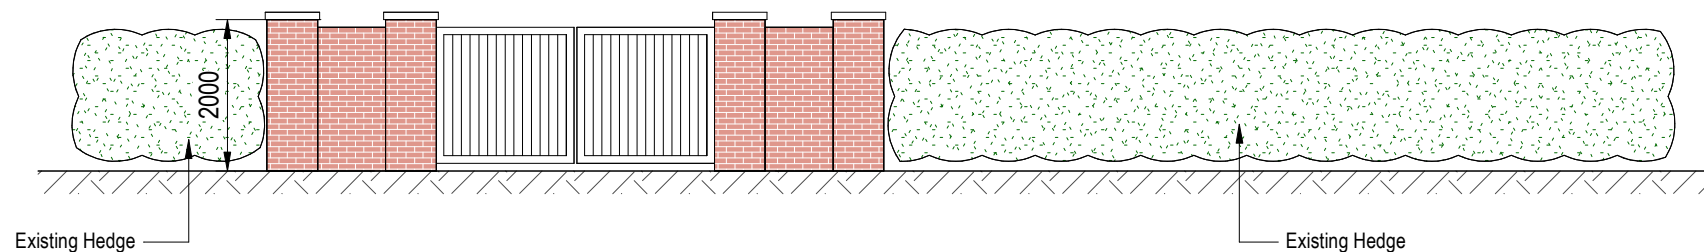

Proposed Elevation

SCALE: 1 : 100



ADDRESS: 355 GLEBELANDS RD, ASHTON ON MERSEY, M33 5GR
 PHONE No: 07817726298
 EMAIL: THOMAS_ROYLE@HOTMAIL.COM

Project: 30 Moss Ln Bramhall, Stockport , SK7 1EH		Status: FOR INFORMATION	
Drg Title: EXISTING AND PROPOSED GATE LAYOUT		Drawn By:	Checked By:
		Designed By:	Date:
Scale as indicated			
Project No:	Originator:	Volume:	Level:
10020 -	TAR -	XX -	XX -
DR -			17002 -

GENERAL NOTES:

Rev:	Description:	Date:	By:
------	--------------	-------	-----