


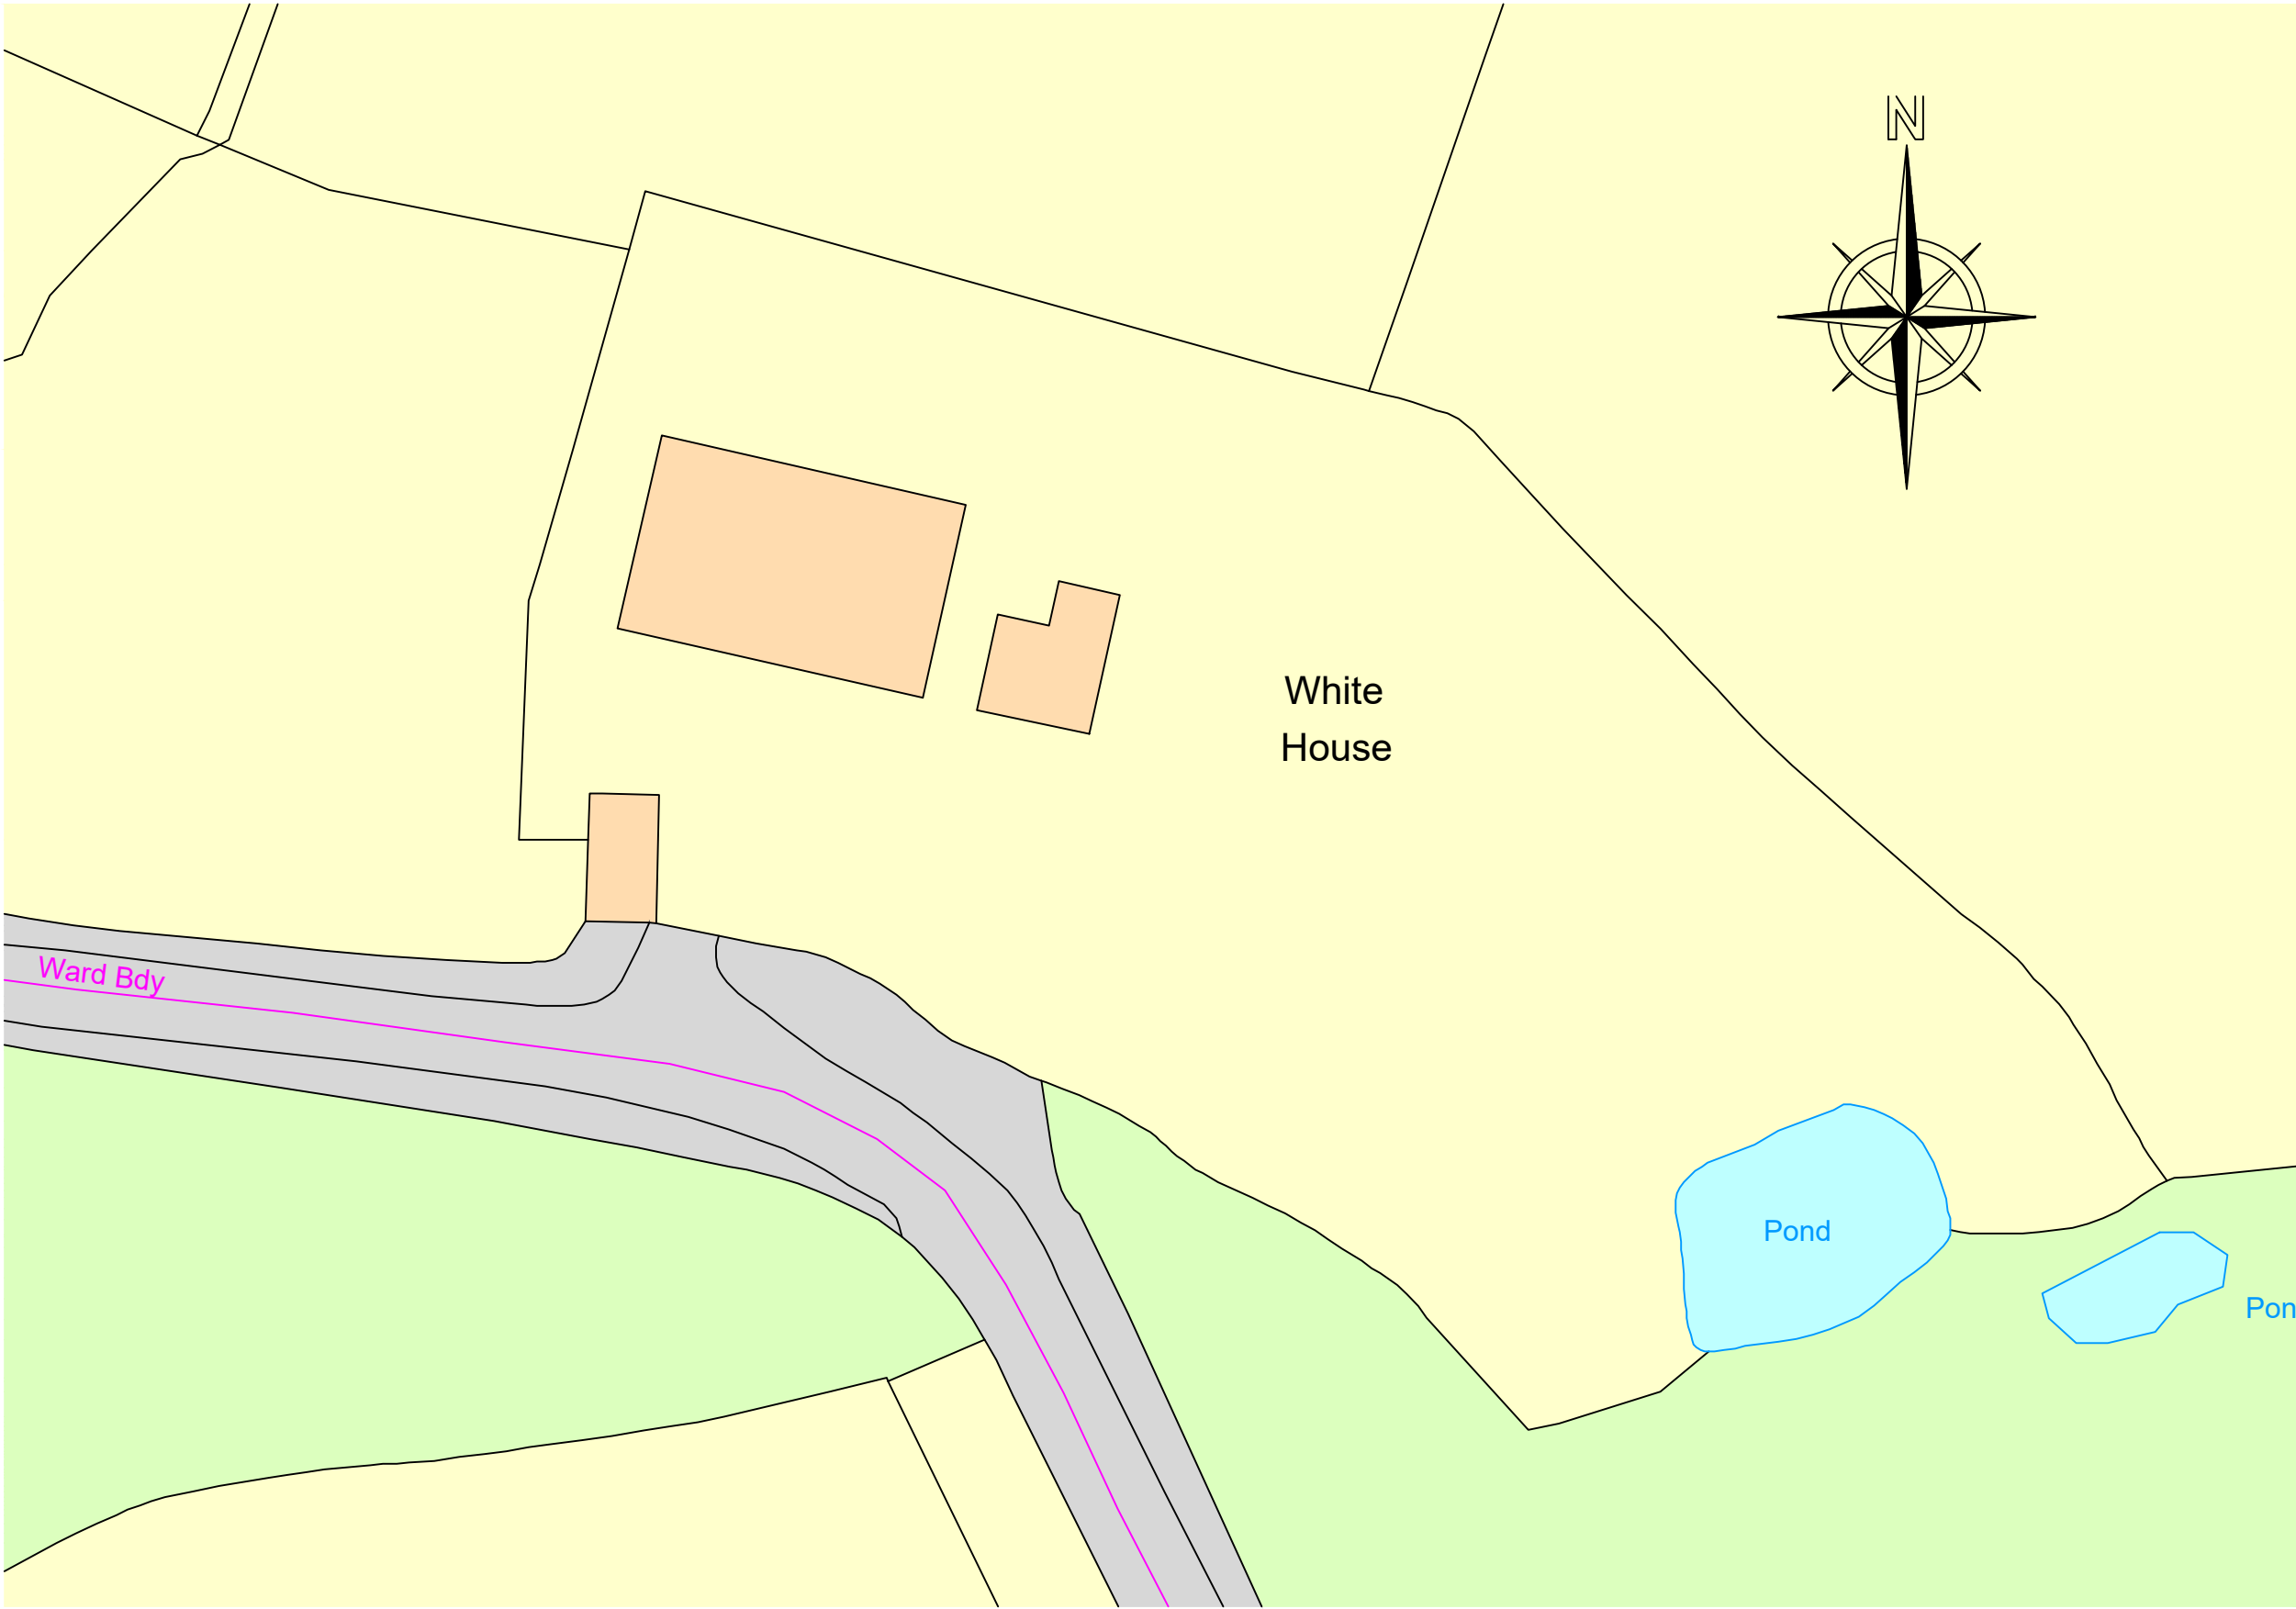
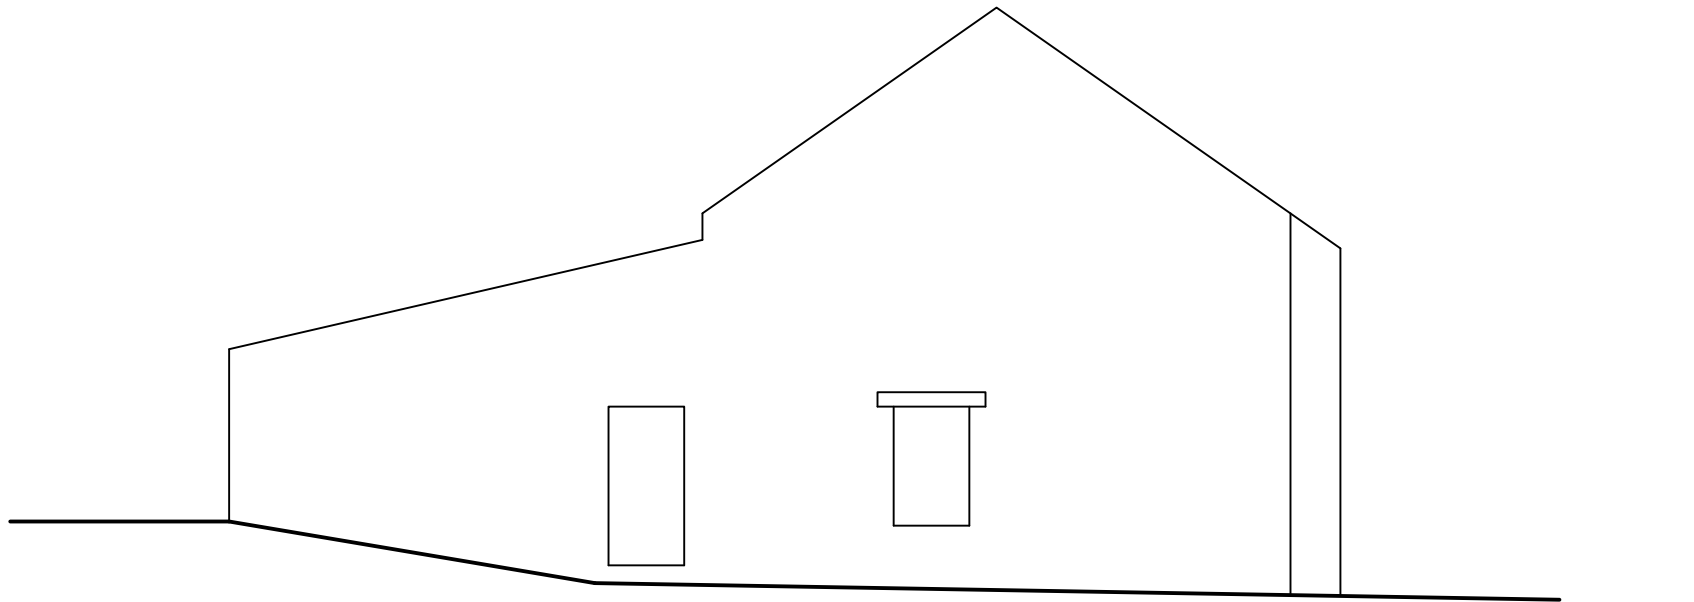


PROJECT MR & MRS A DONNELLY, WHITE HOUSE FARM, TORKIGTON ROAD, HAZEL GROVE		
TITLE SITE LOCATION PLAN,		
SCALE 1:1250 @ A4		
DATE FEB 21	DRAWING No PA503	REV

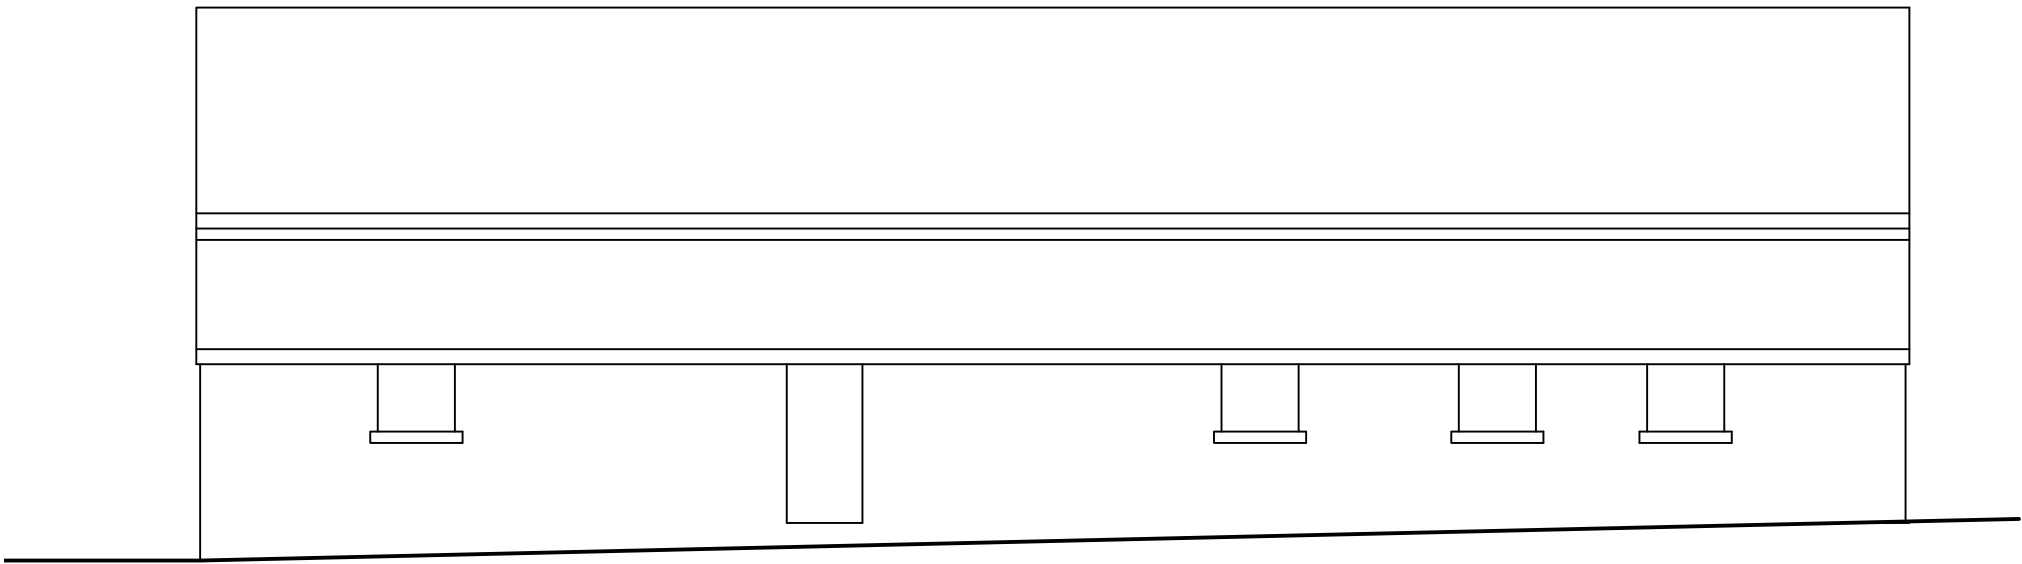

PROJECT		
MR & MRS A DONNELLY, WHITE HOUSE FARM, TORKINGTON ROAD, HAZEL GROVE		
TITLE		
EXISTING SITE PLAN AND GOOGLE IMAGES		
SCALE		
1:100 @ A2		
DATE	DRAWING No	REV
FEB 21	PA501	

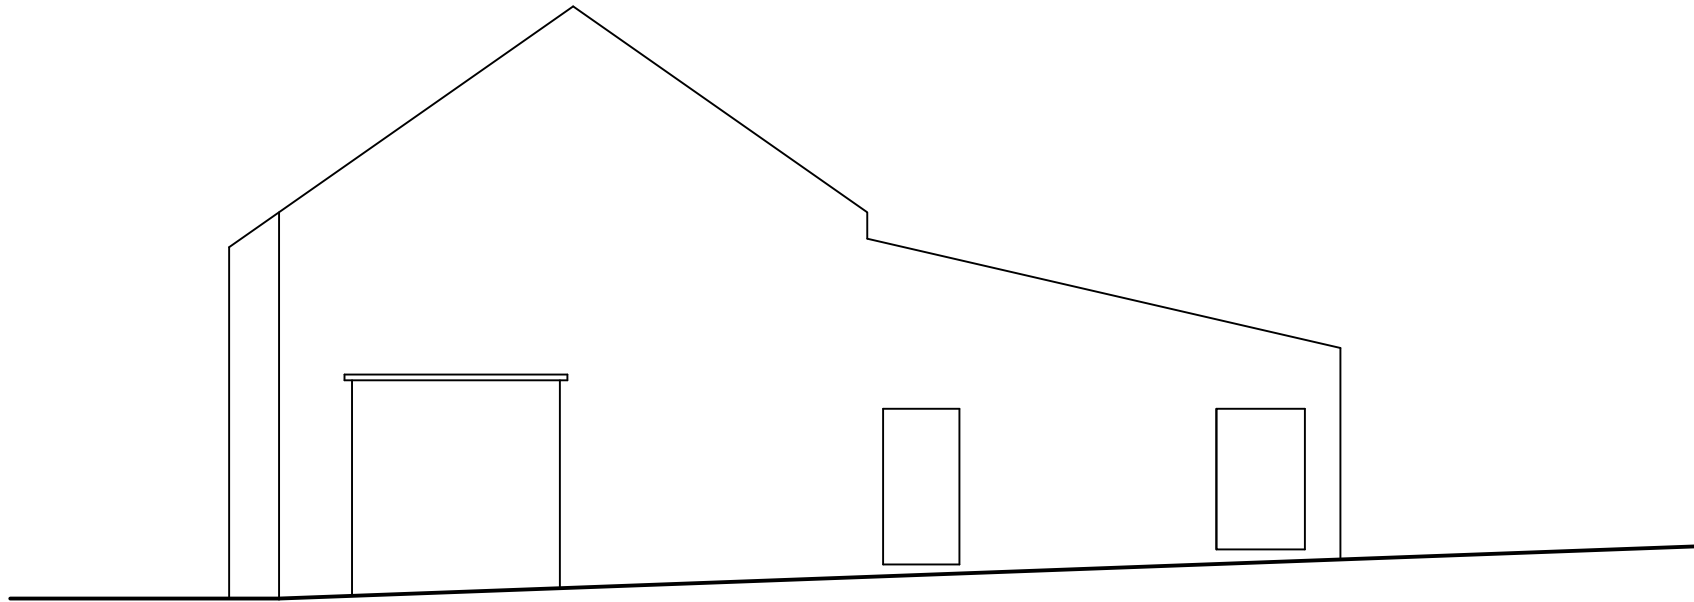

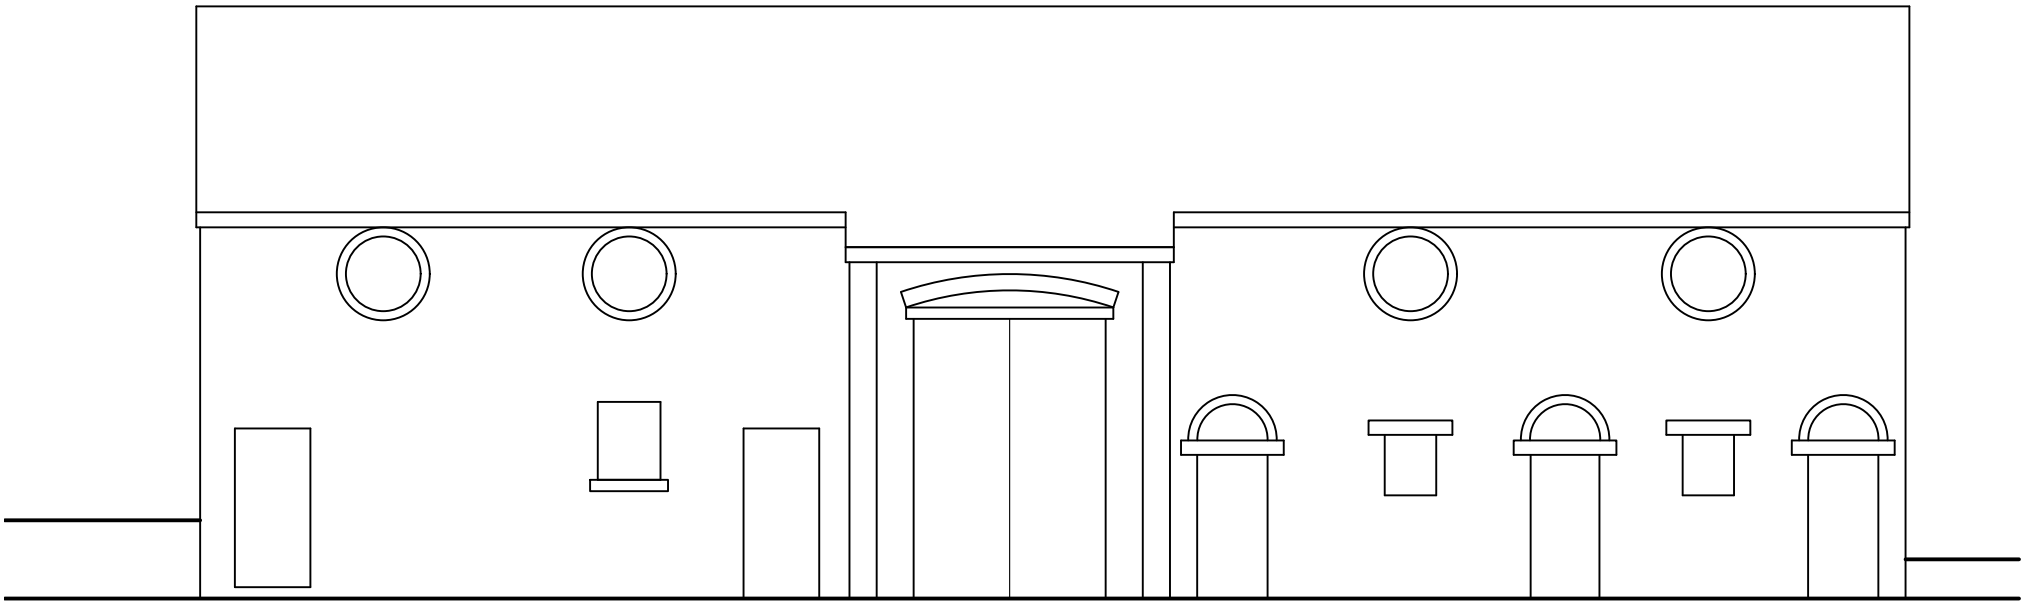

PROJECT		
MR & MRS A DONNELLY, WHITE HOUSE FARM, TORKIGTON ROAD, HAZEL GROVE		
TITLE		
EXISTING BARN ELEVATIONS AND IMAGES		
SCALE		
1:100 @ A2		
DATE	DRAWING No	REV
FEB 21	PA504	







LEGEND

- PERMEABLE HARD STANDING
- HARD STANDARD ZONE FORMED USING TEGULA PAVING BLOCKS
- SOFT LANDSCAPE ZONES

PROJECT		
MR & MRS A DONNELLY, WHITE HOUSE FARM, TORKINGTON ROAD, HAZEL GROVE		
TITLE		
PROPOSED SITE PLANS AND GOOGLE IMAGES		
SCALE		
1:100 @ A2		
DATE	DRAWING No	REV
FEB 21	PA502	



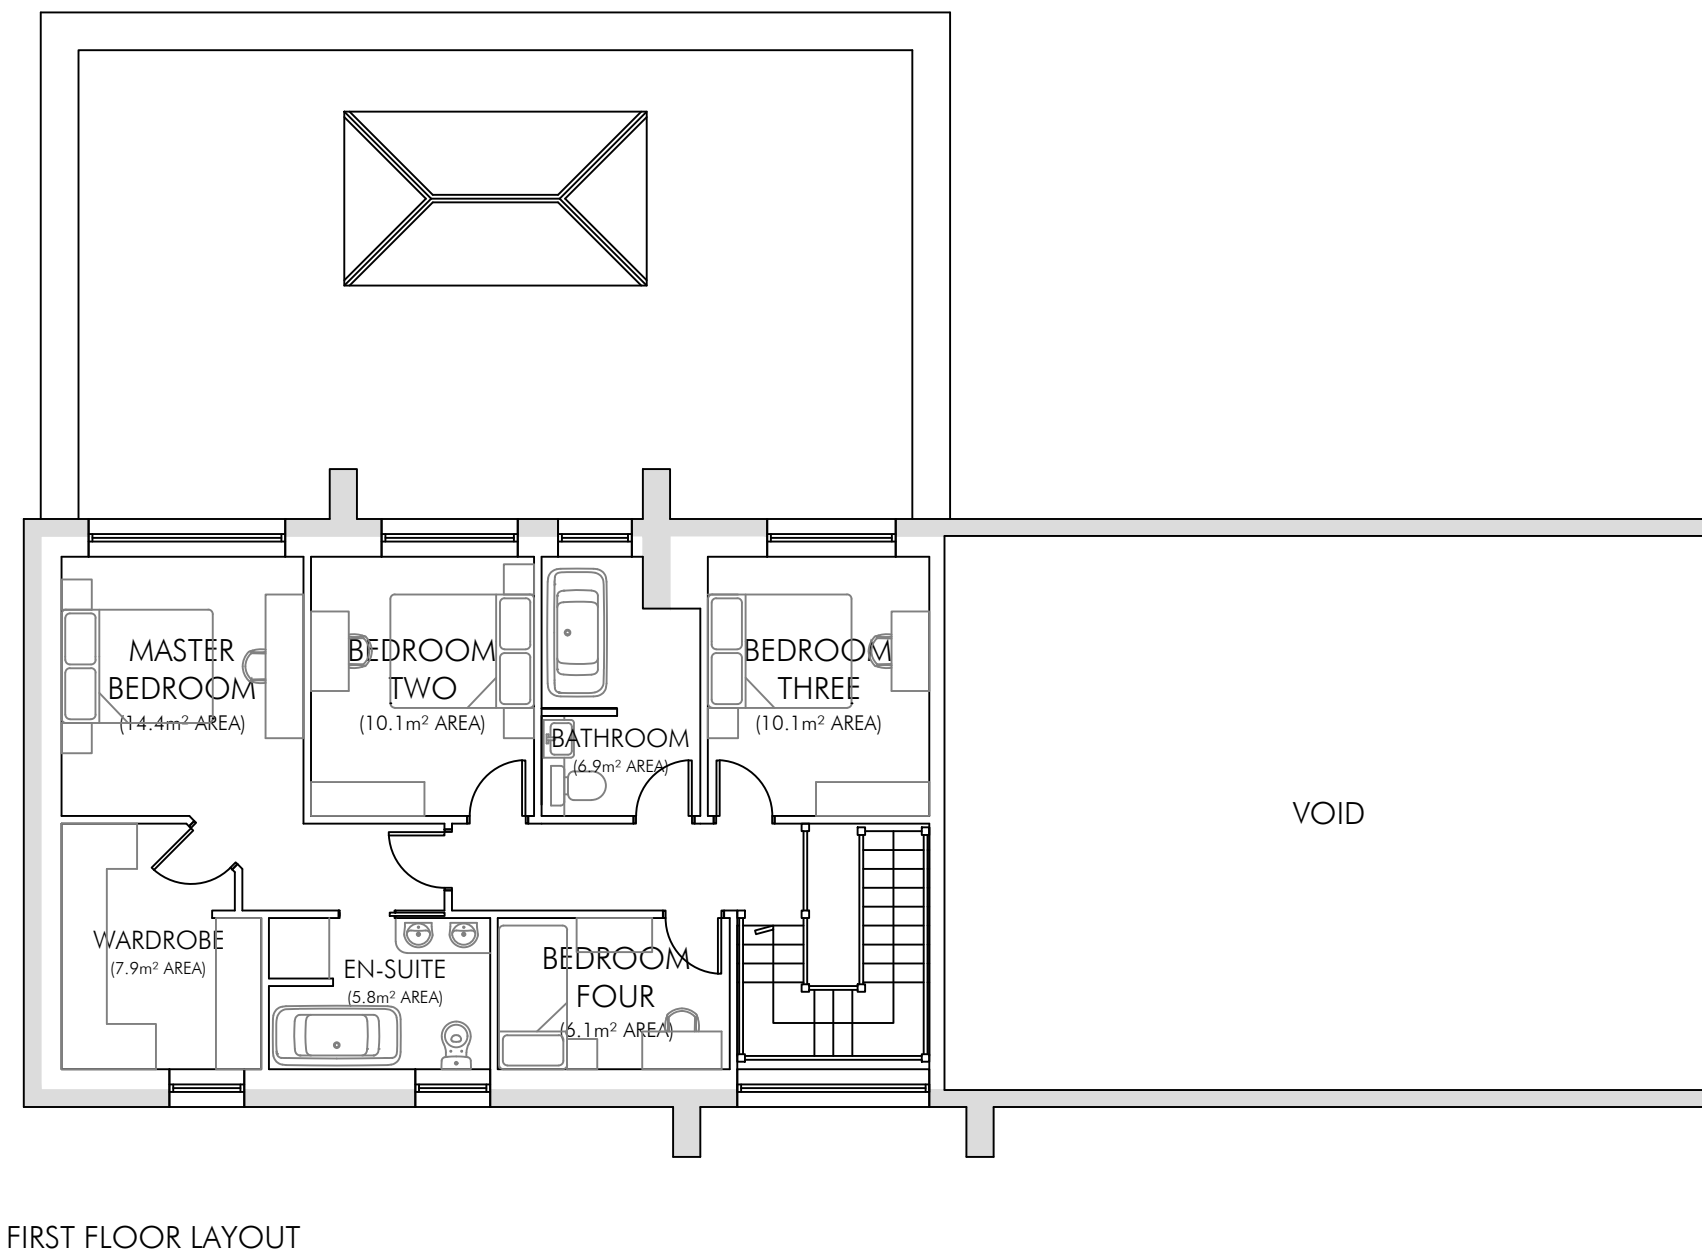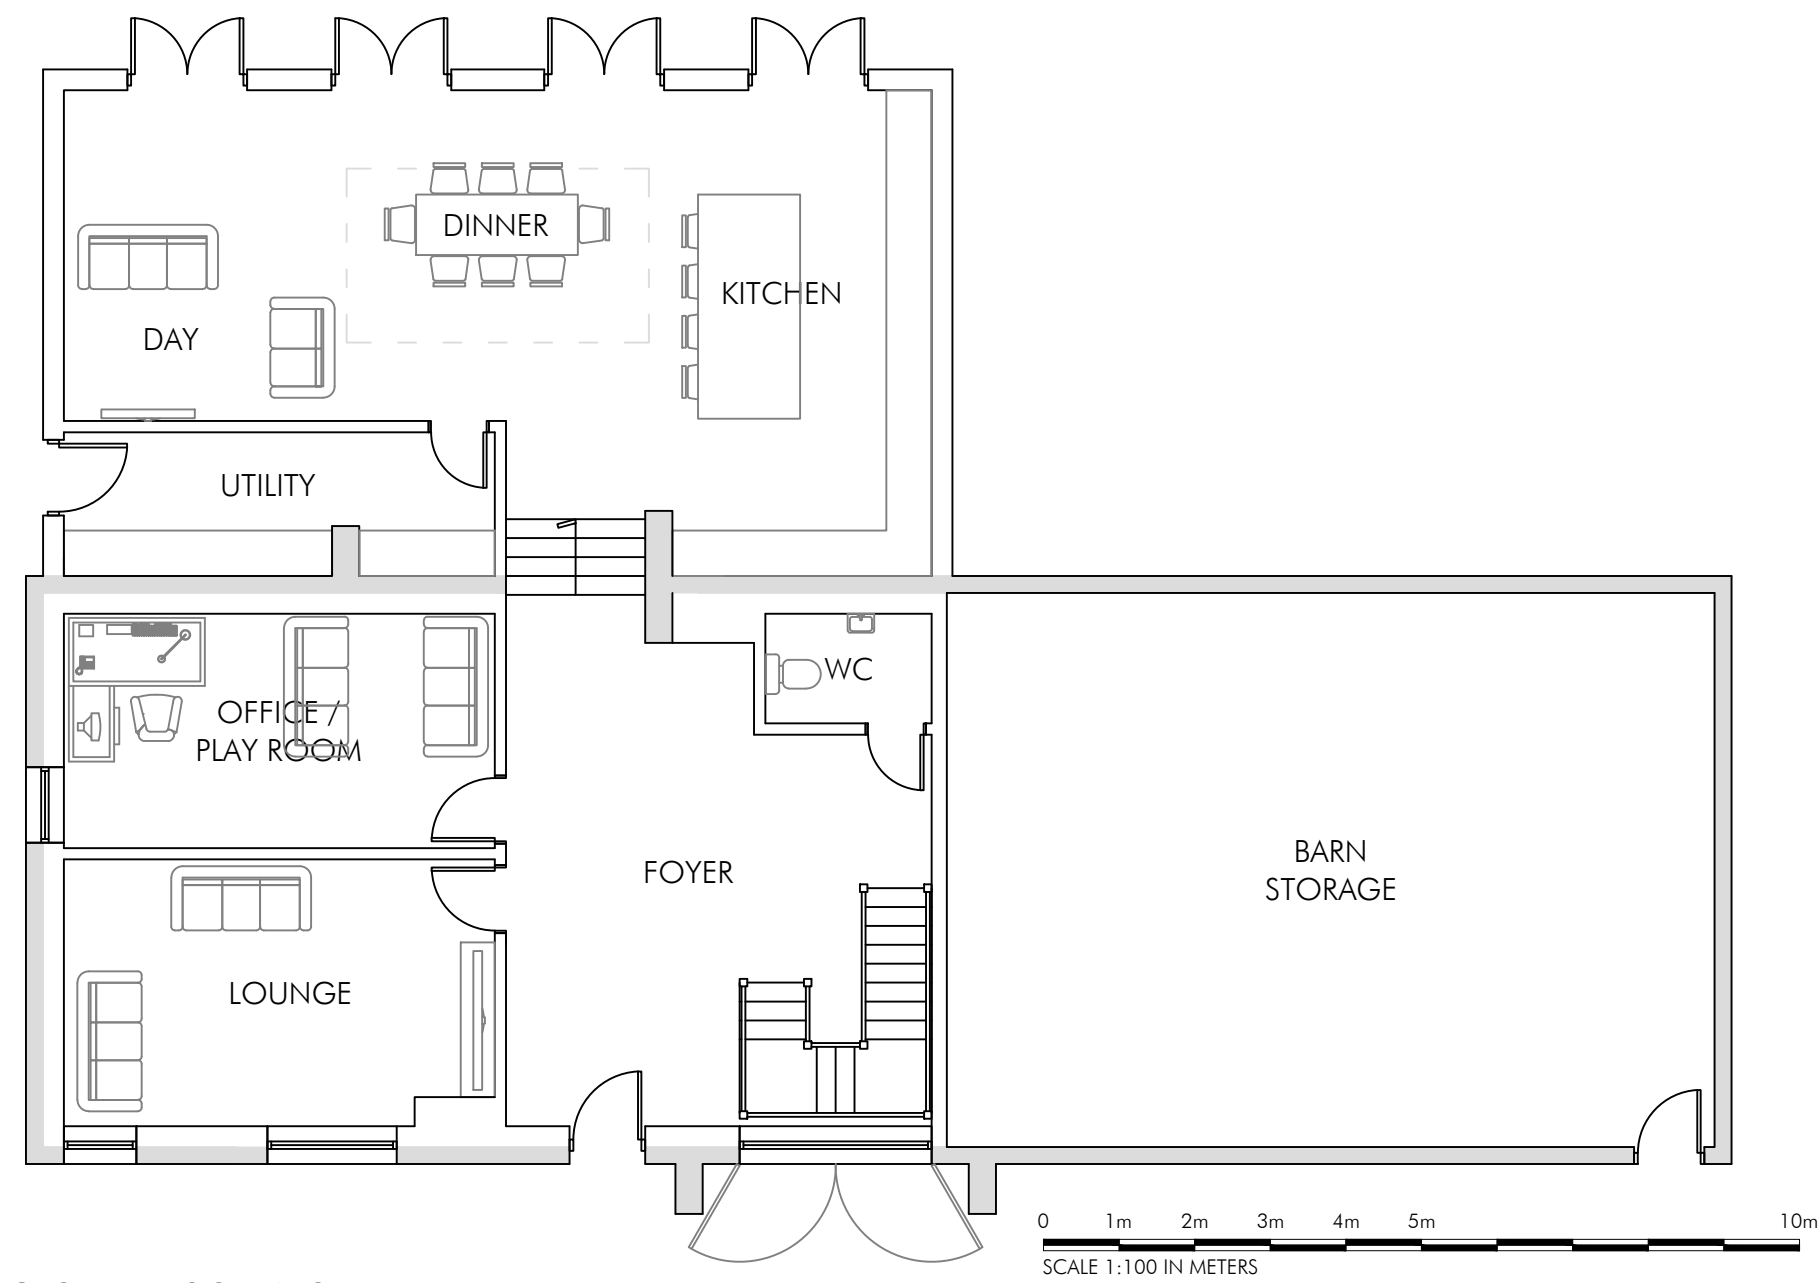

#### PROPOSED MATERIALS

ORIGINAL BARN WALLS = EXISTING RED FACING BRICK TO BE RETAINED. ANY INFILL SECTION OF BRICK WORK TO BE DONE WITH BRICKS FROM DEMOLITION OF EXISTING SINGLE STOREY SECTION

SINGLE STOREY EXTENSION WALLS = NEW CAVITY WALL WITH WHITE RENDER FINISH TO MATCH EXISTING WHITE HOUSE FARM BUILDING.



BARN ROOF = EXISTING ROOF COVERING TO BE RETAINED. STONE TO BE REMOVED AND CLEAN BEFORE REINSTATED. DAMAGE STONE TO BE REPLACED WITH NEW TO MATCH. NEW STONE TO REAR ELEVATION ONLY

SINGLE STOREY EXTENSION ROOF = NEW FLAT ROOF MEMBRANE WITH GREY FINISH. PARAPET UP STAND TO RECEIVE ANTHRACITE GREY POWDER COATED PRESSED METAL CAPPING

WINDOWS = UPVC LIGHT OAK HERITAGE STYLE FLUSH SASH DOUBLE GLAZED

ROOF LIGHTS = VELUX CONSERVATION ROOF WINDOWS


DOORS = UPVC COMPOSITE DOOR

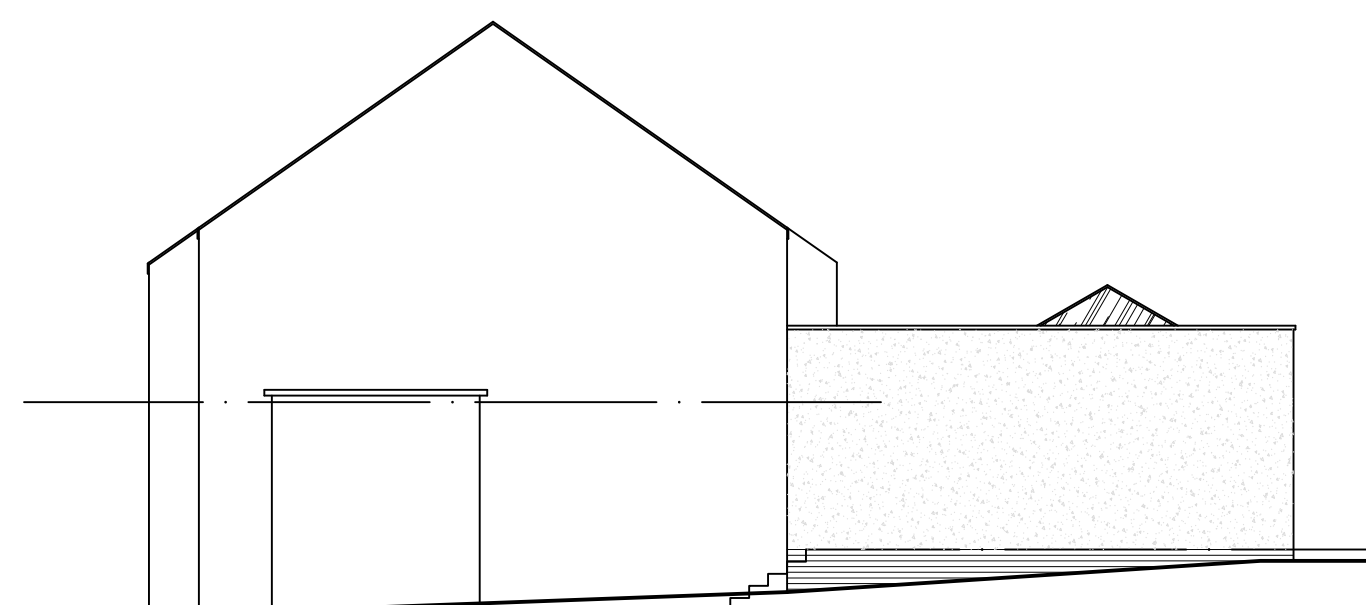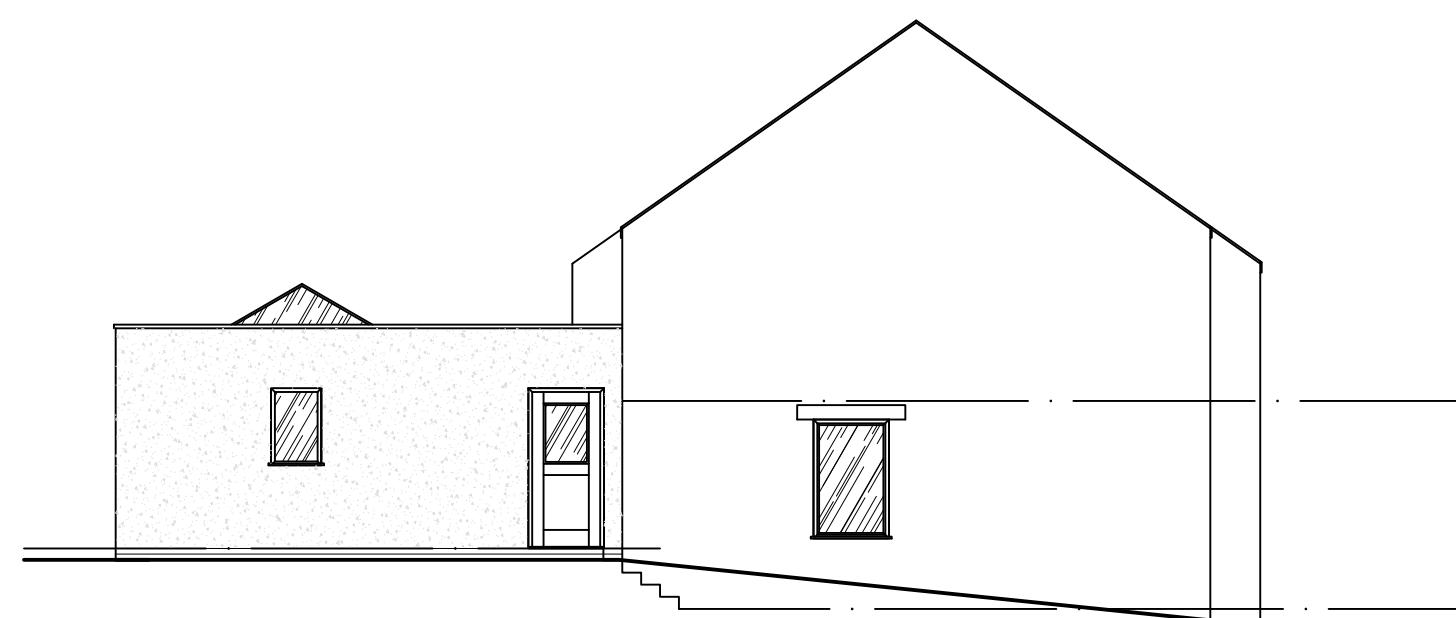

REV B: LAYOUTS UPDATED TO RETAINED TIMBER KING TRUSS TO SUITE SITE MEASURE. 24/5/21

REV A: EXISTING BARN ROOF COVERING UPDATED TO RETAIN EXISTING. 13/5/21

PROJECT		
MR & MRS A DONNELLY, WHITE HOUSE FARM, TORKIGTON ROAD, HAZEL GROVE		
TITLE		
PROPOSED GROUND AND FIRST FLOOR PLANS AND ELEVATIONS		
SCALE		
1:100 @ A2		
DATE	DRAWING No	REV
FEB 21	PA505	B

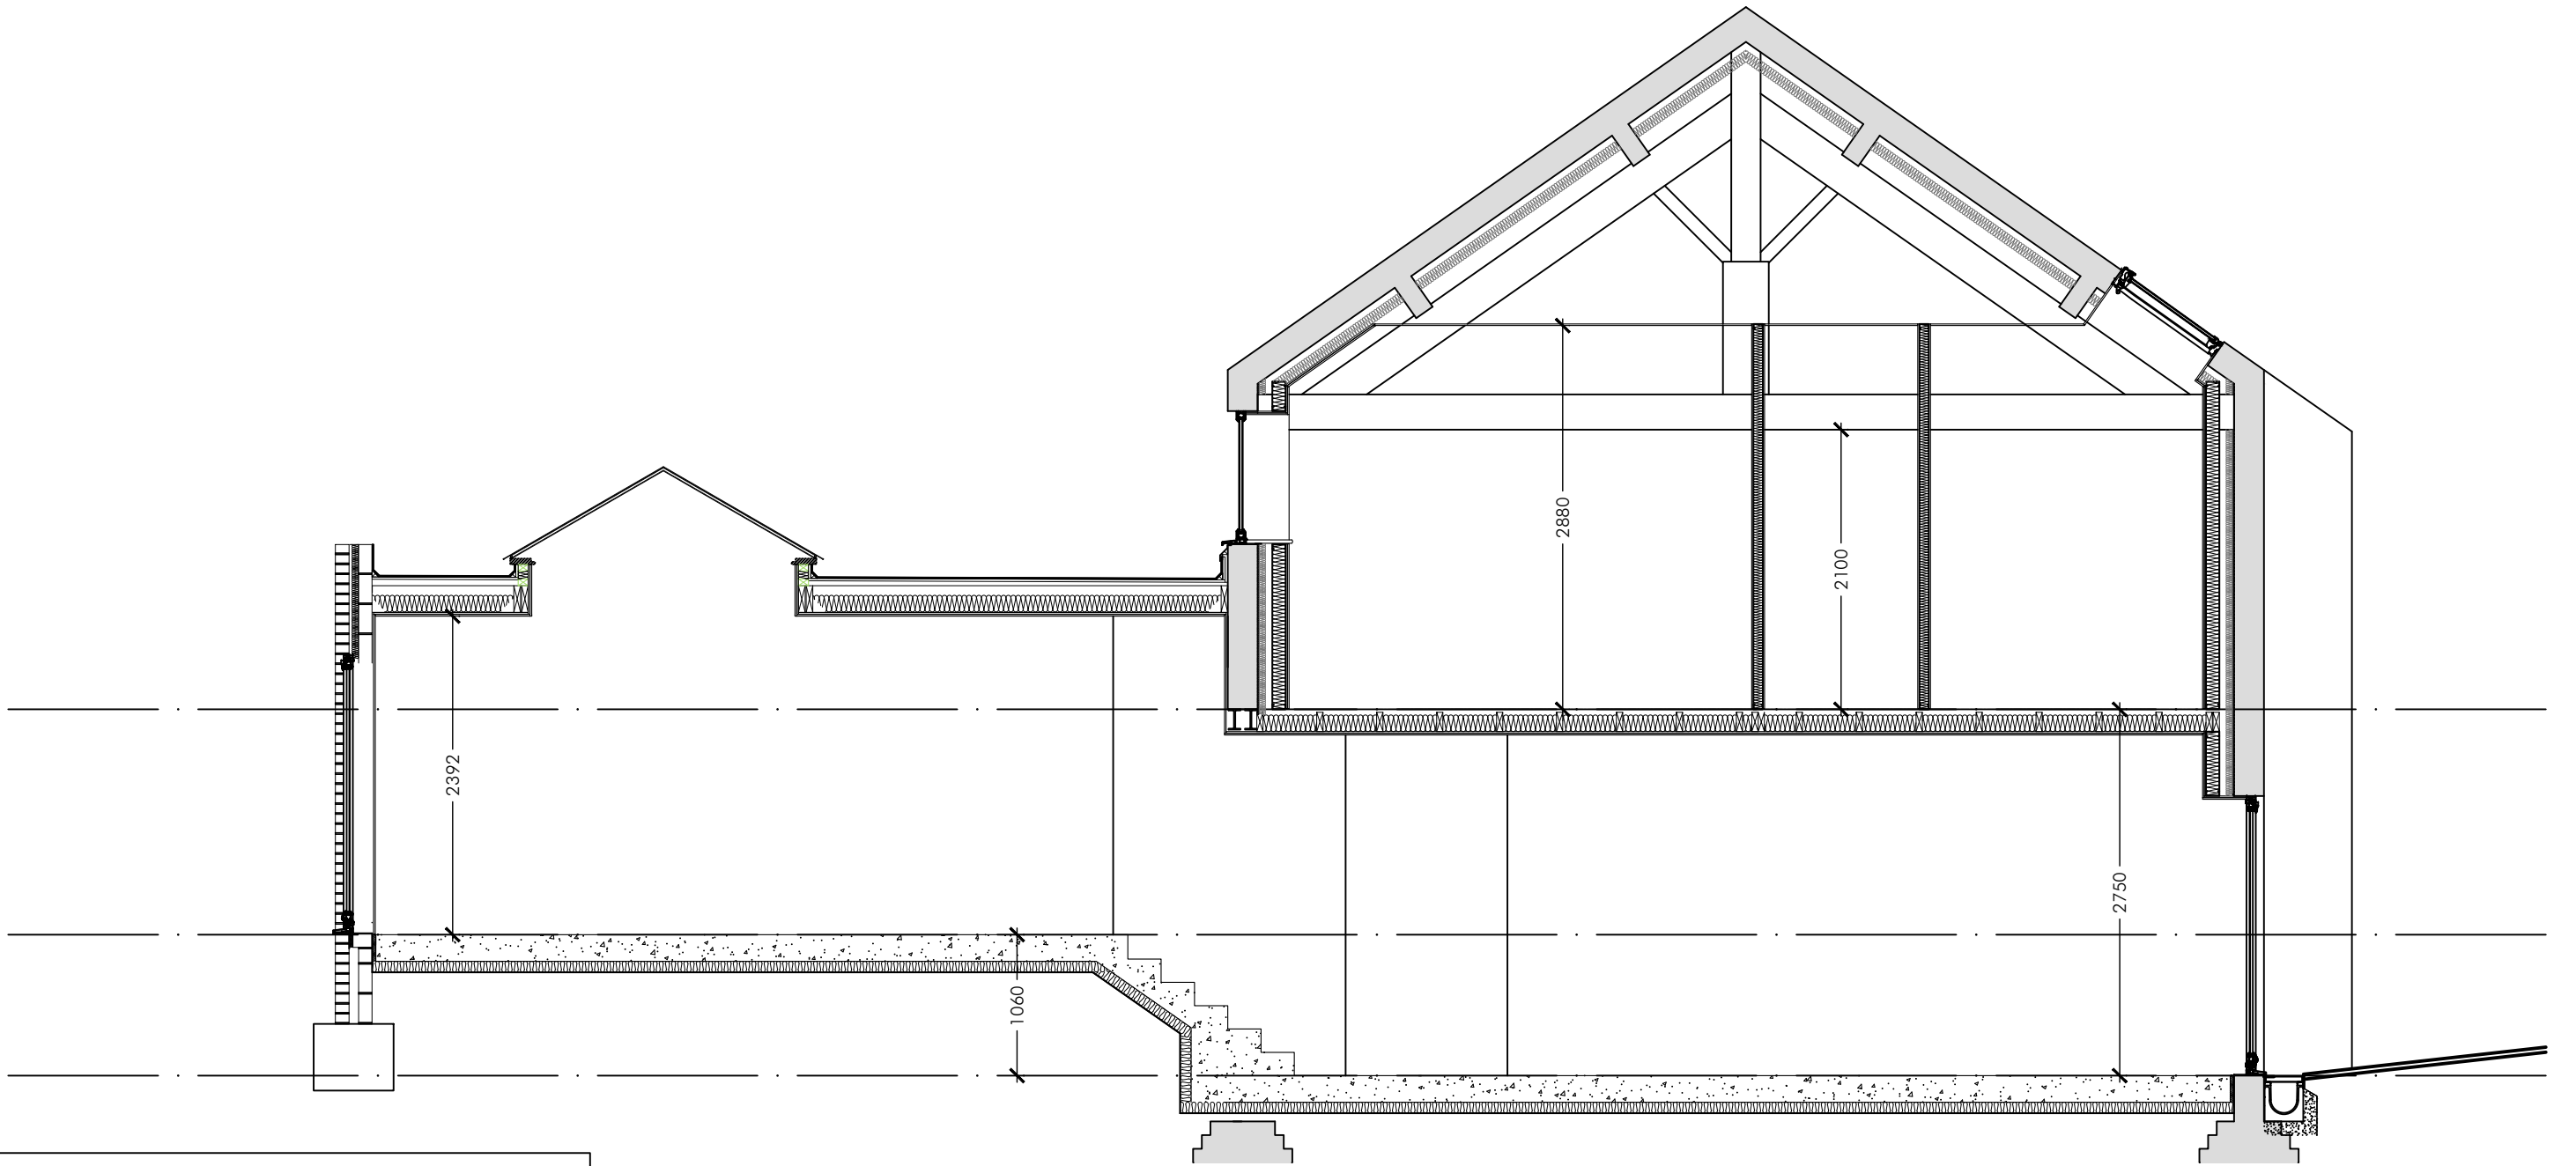

PROJECT		
MR & MRS A DONNELLY, WHITE HOUSE FARM, TORKIGTON ROAD, HAZEL GROVE		
TITLE		
PROVING SECTION		
SCALE		
1:50 @ A3		
DATE	DRAWING No	REV
MAY21	OPA506	