

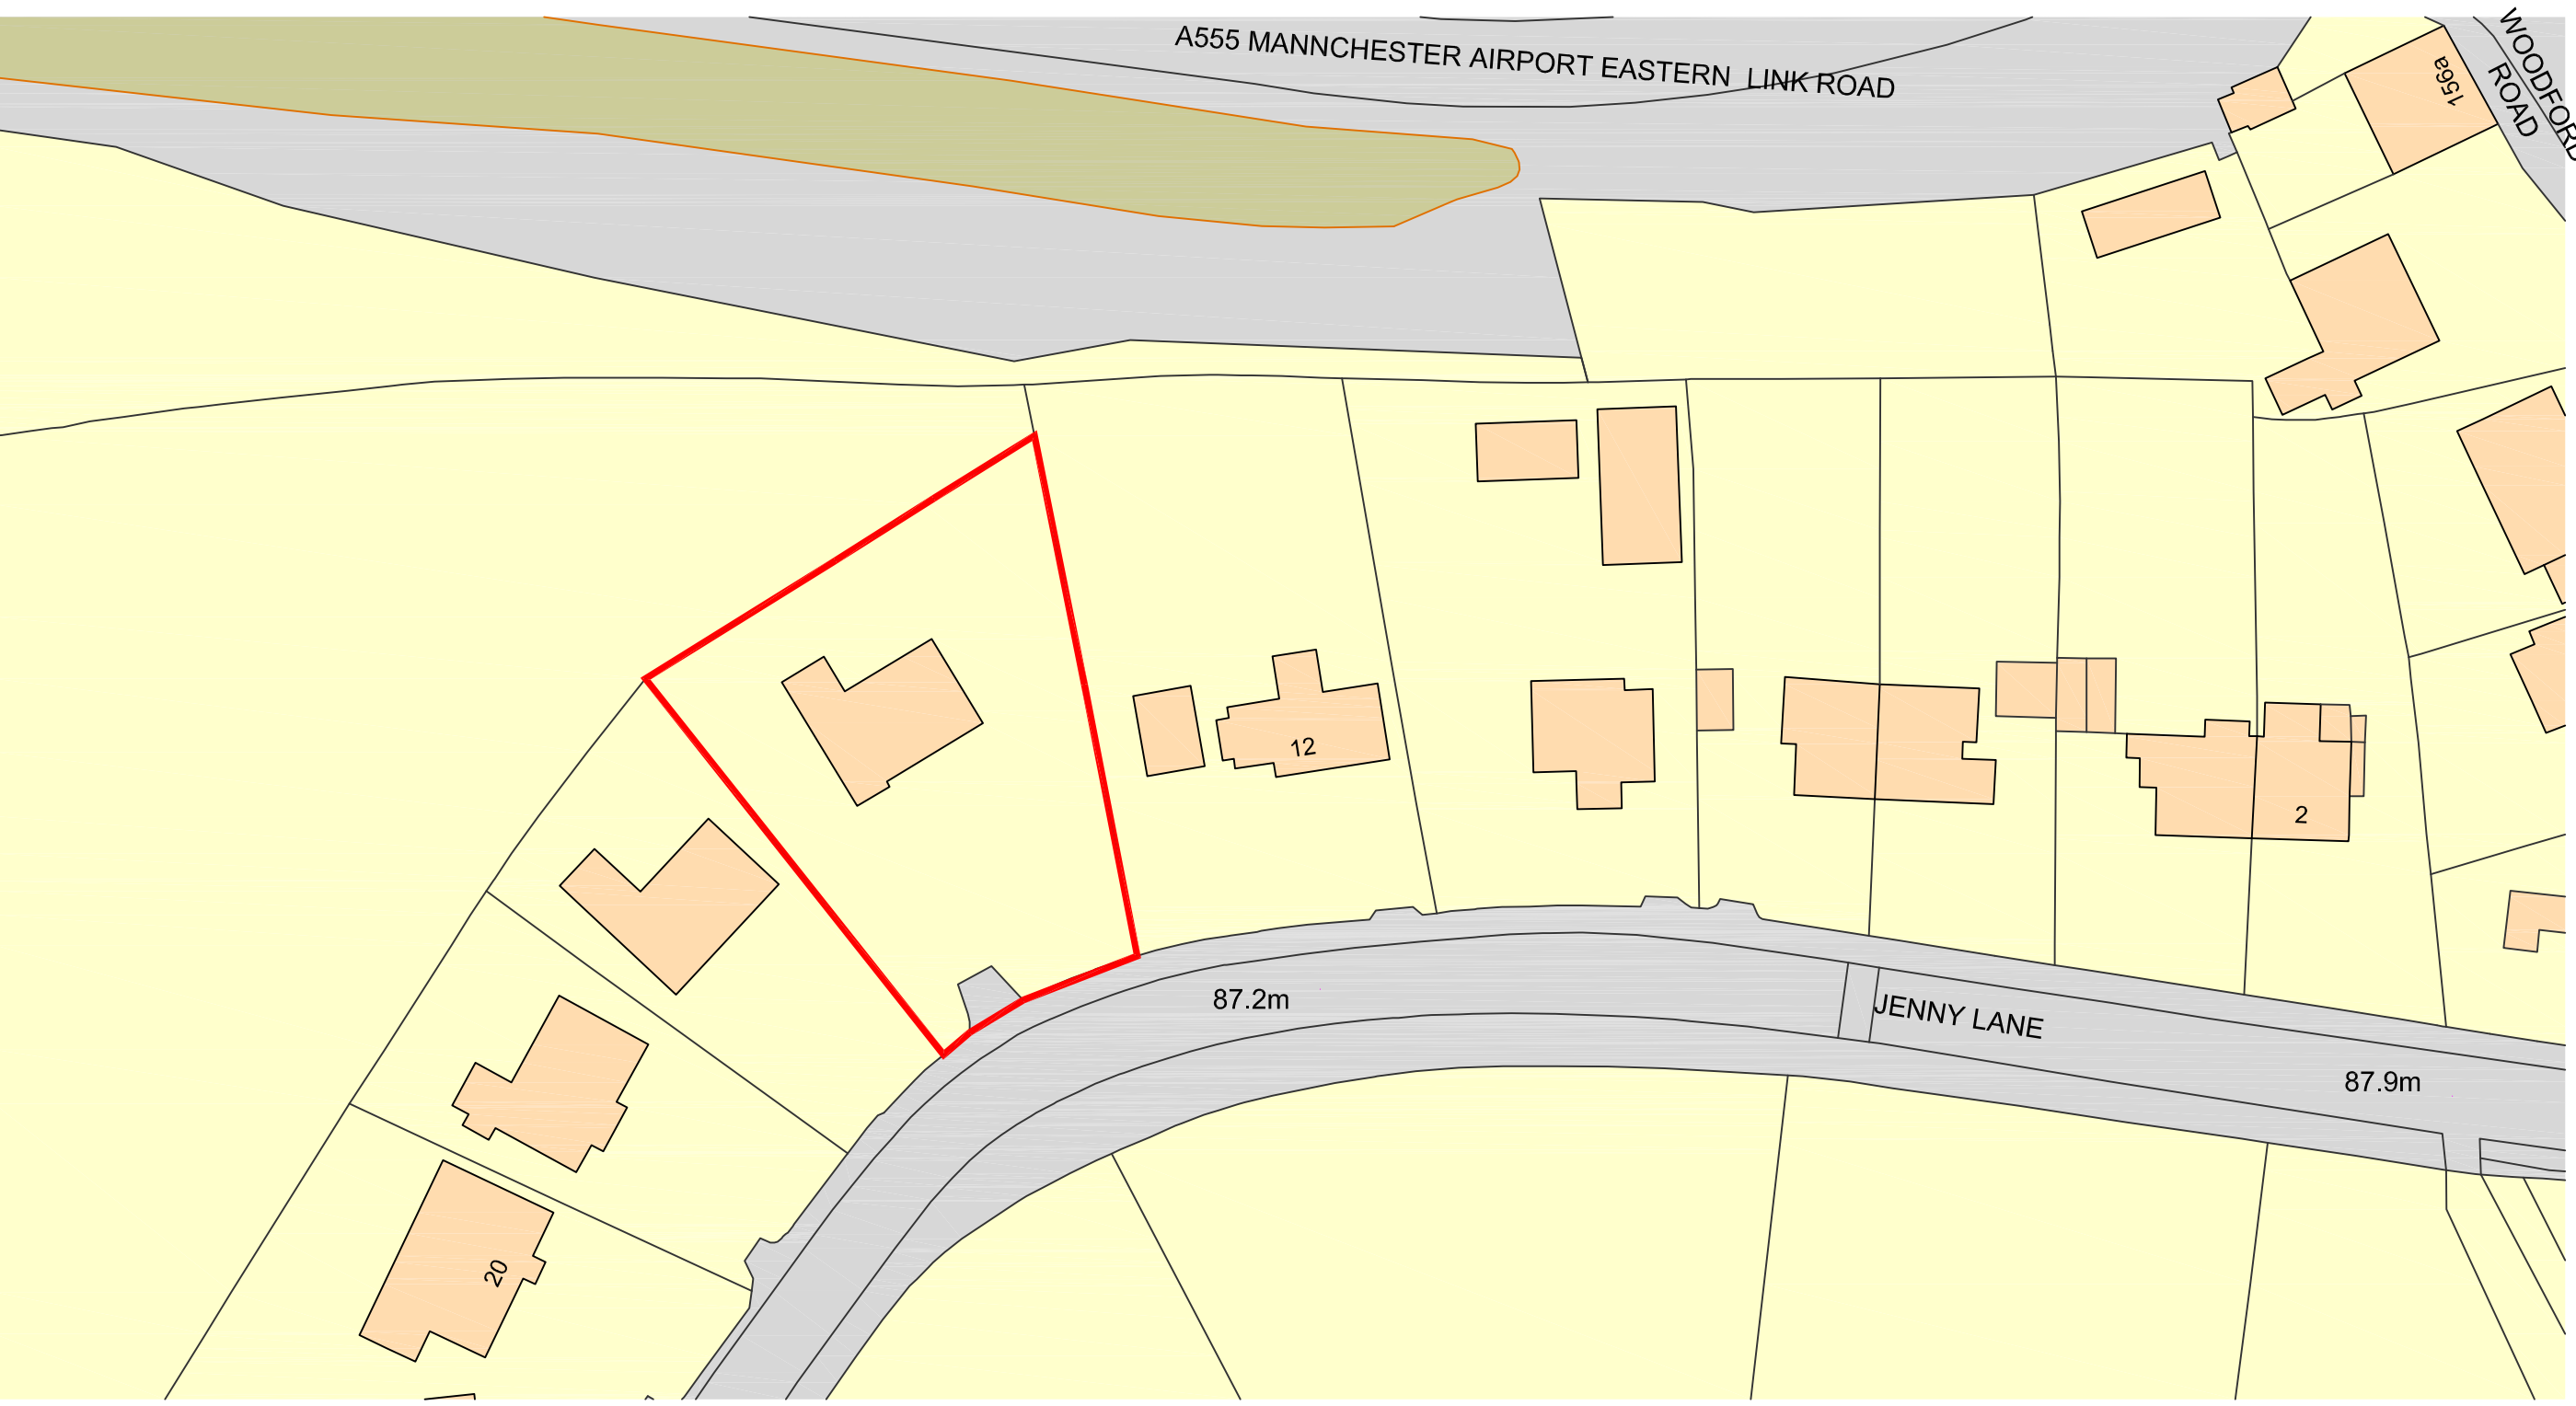
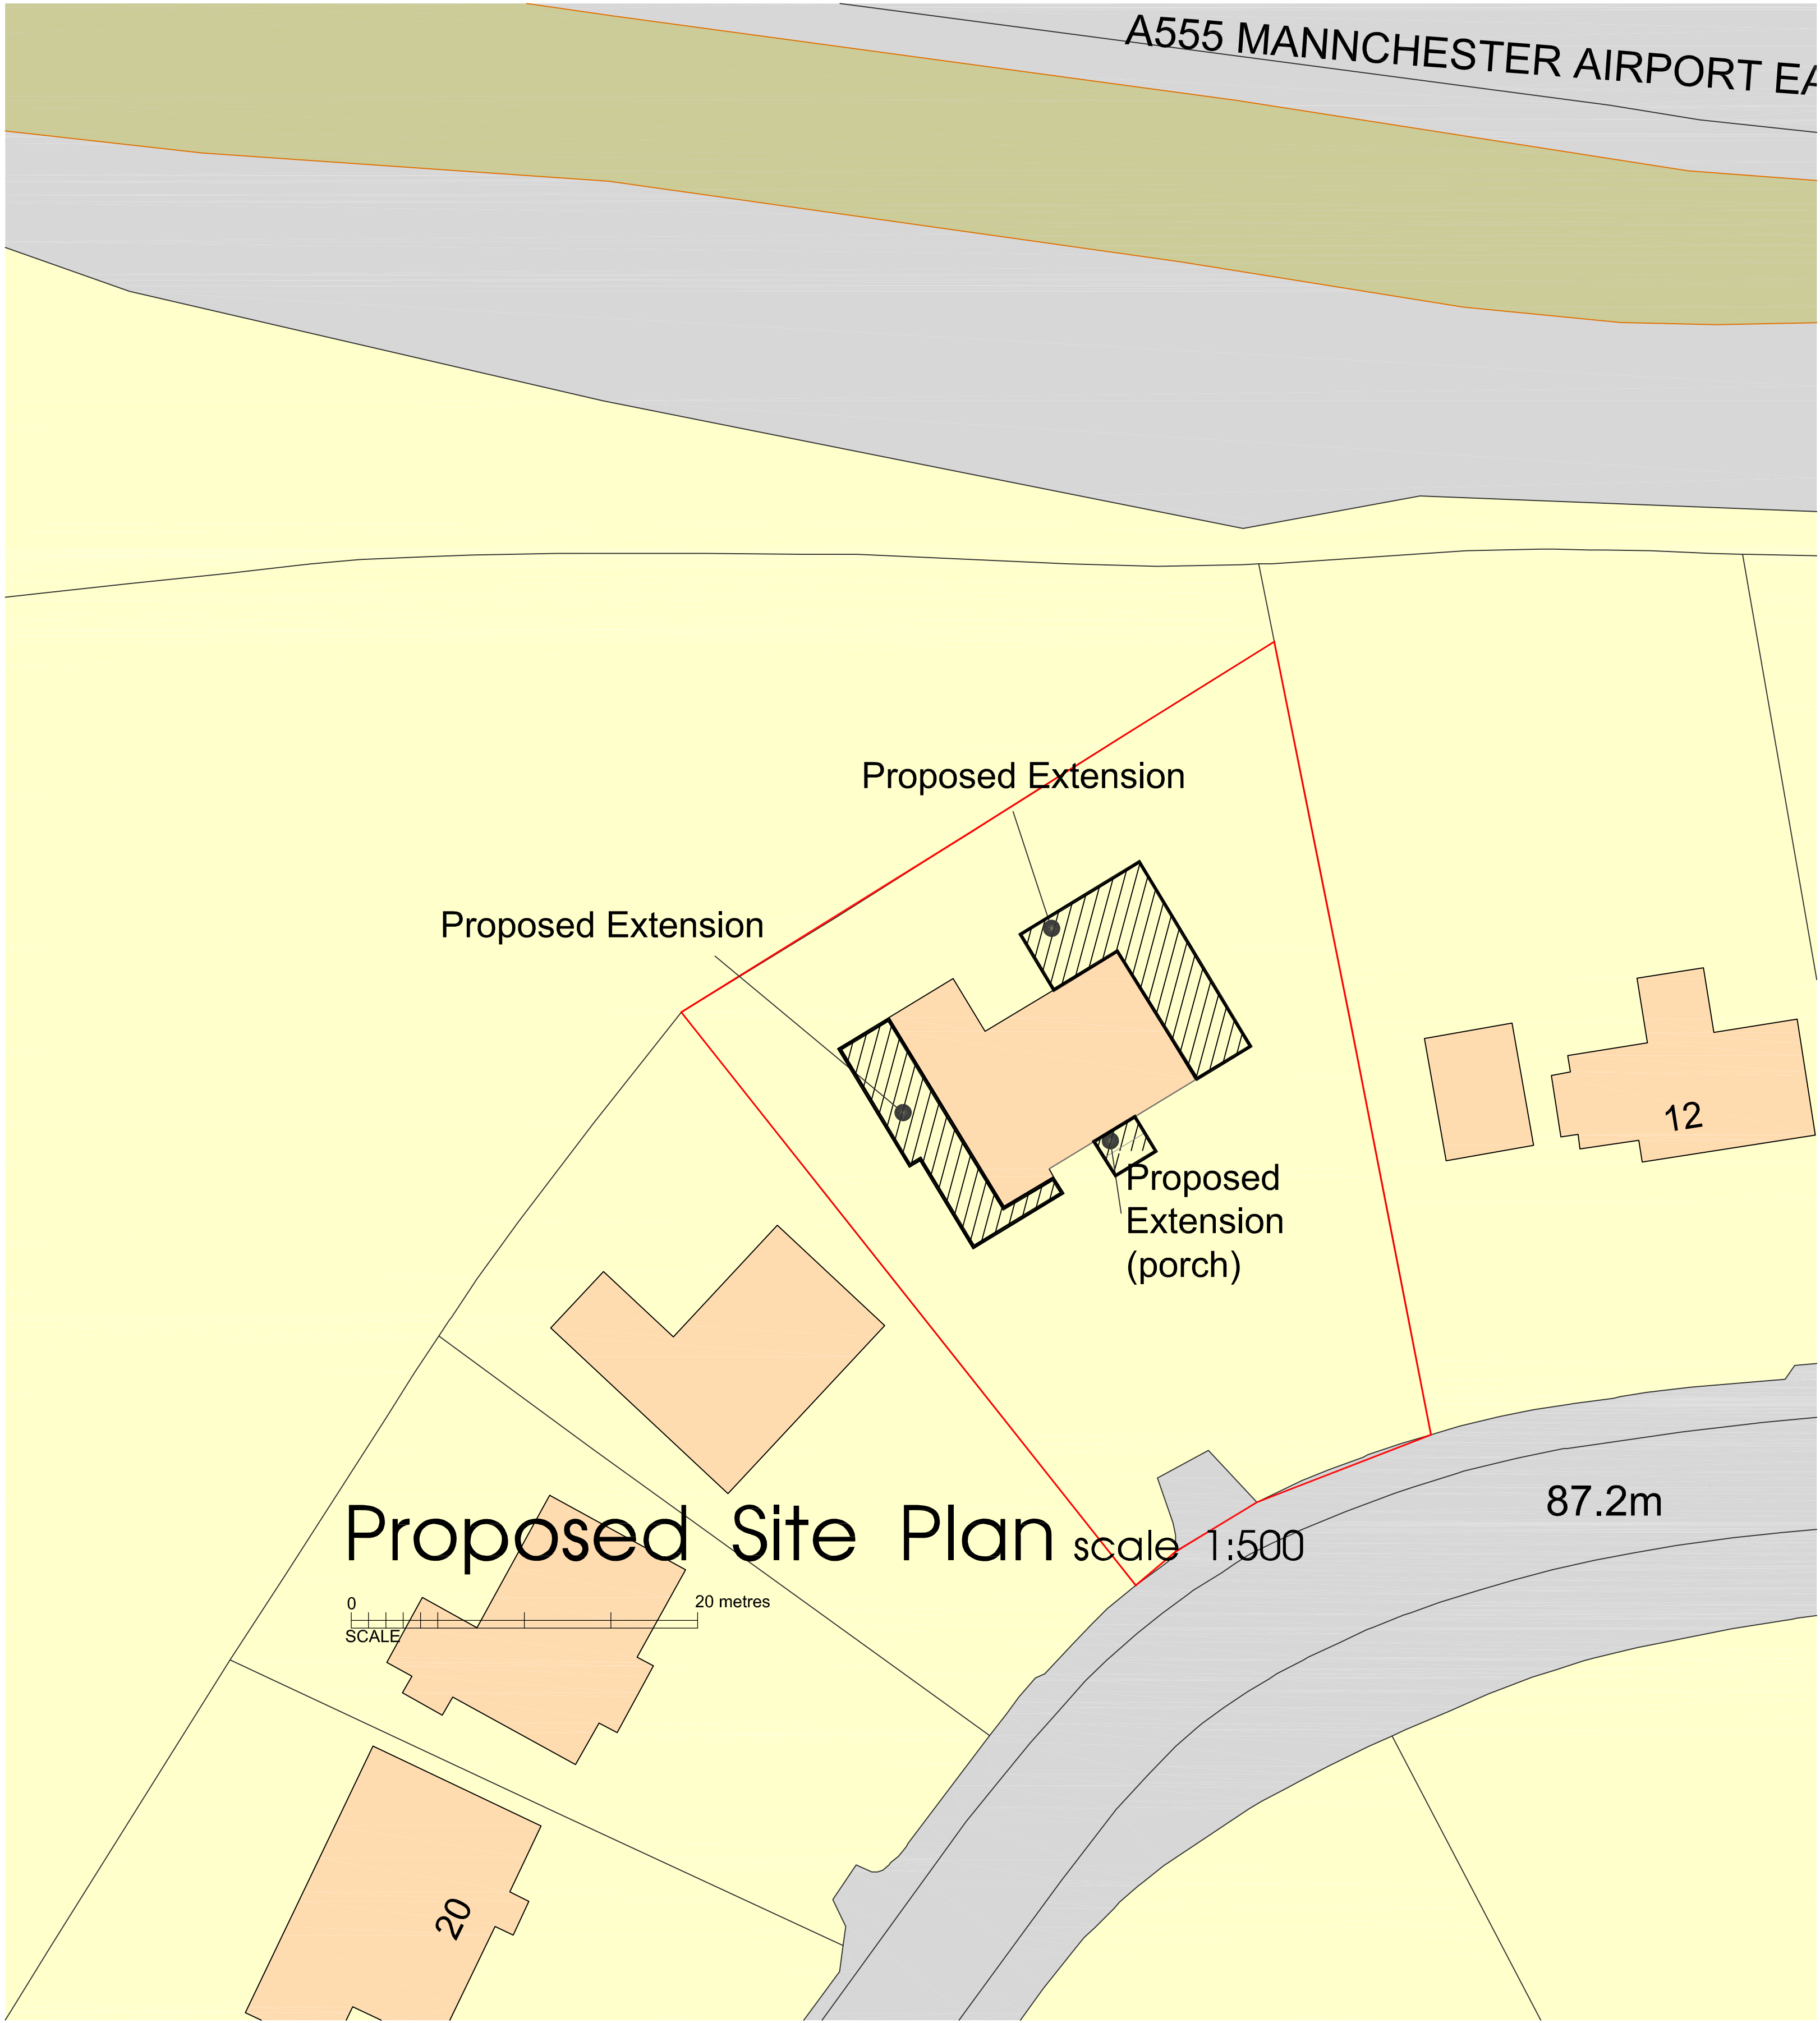


- do not scale dimensions from this drawing
- all dimensions to be checked on-site and discrepancies to be reported to the architects

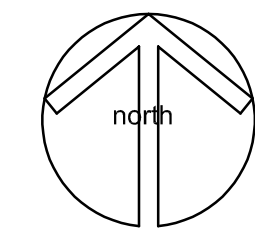


Location Plan

scale 1:1250

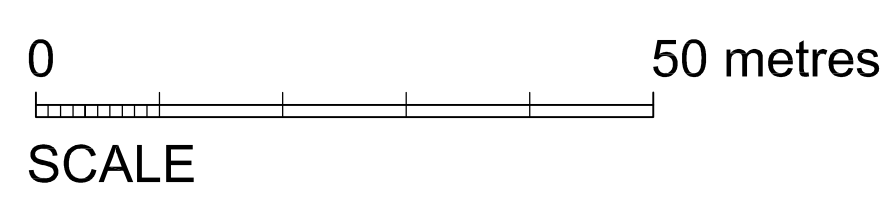


client	Mrs. M. Pariser		
project	Alteration and Extension 14 Jenny Lane, Woodford, Stockport, SK7 1PE		
title	Site and Location Plan		
drawing number	1198:01	revision	A
scale	As shown A3	date	Aug 21
drawn by	RDH	status	

fisk
& associates
architects

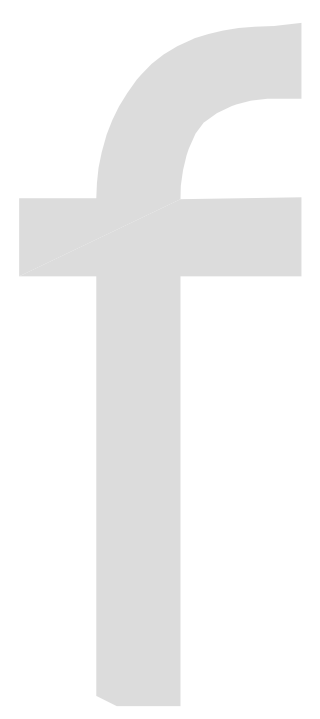


20 chorley road, swinton, manchester, m27 5aj
t - 0161 793 5300 e - info@rafisk.co.uk

- do not scale dimensions from this drawing
- all dimensions to be checked on-site and discrepancies to be reported to the architects

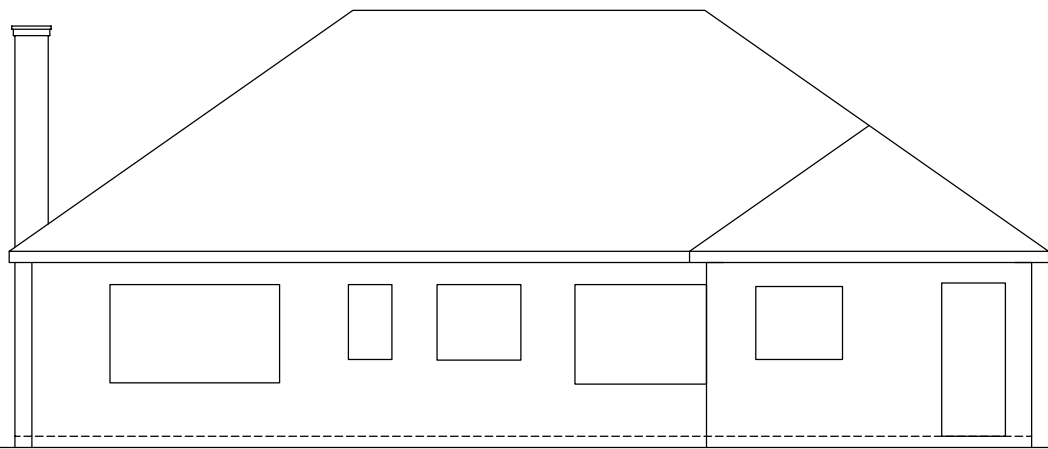


Rear Elevation

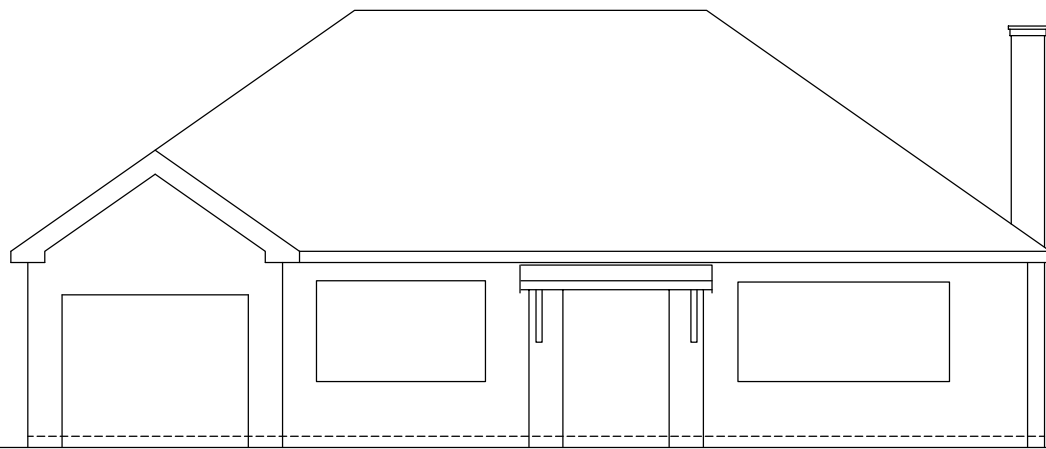


Front Elevation

Elevations


0 5 metres
SCALE

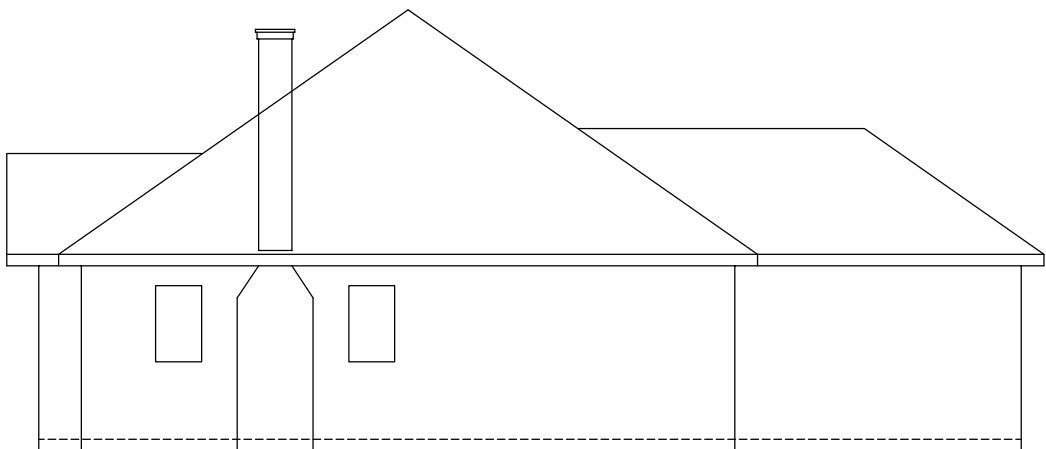

Gable Elevation (east)

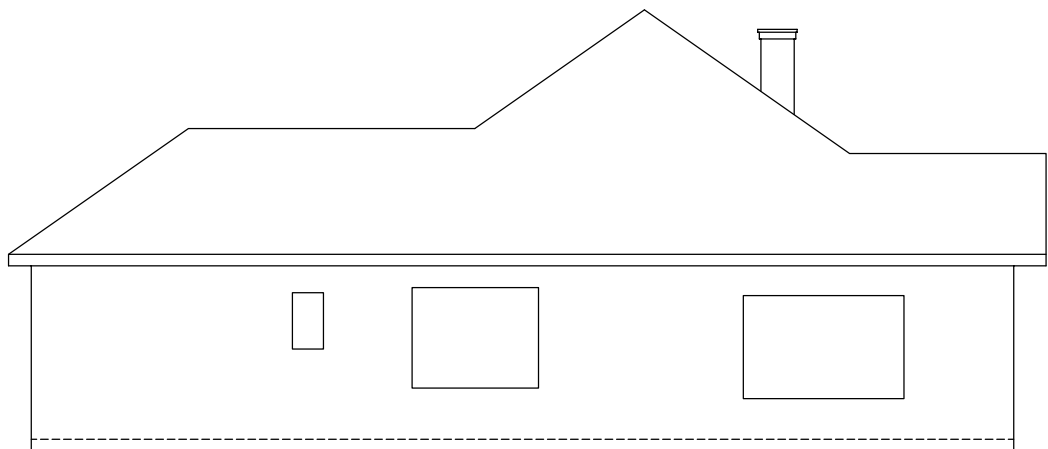

Gable Elevation (west)

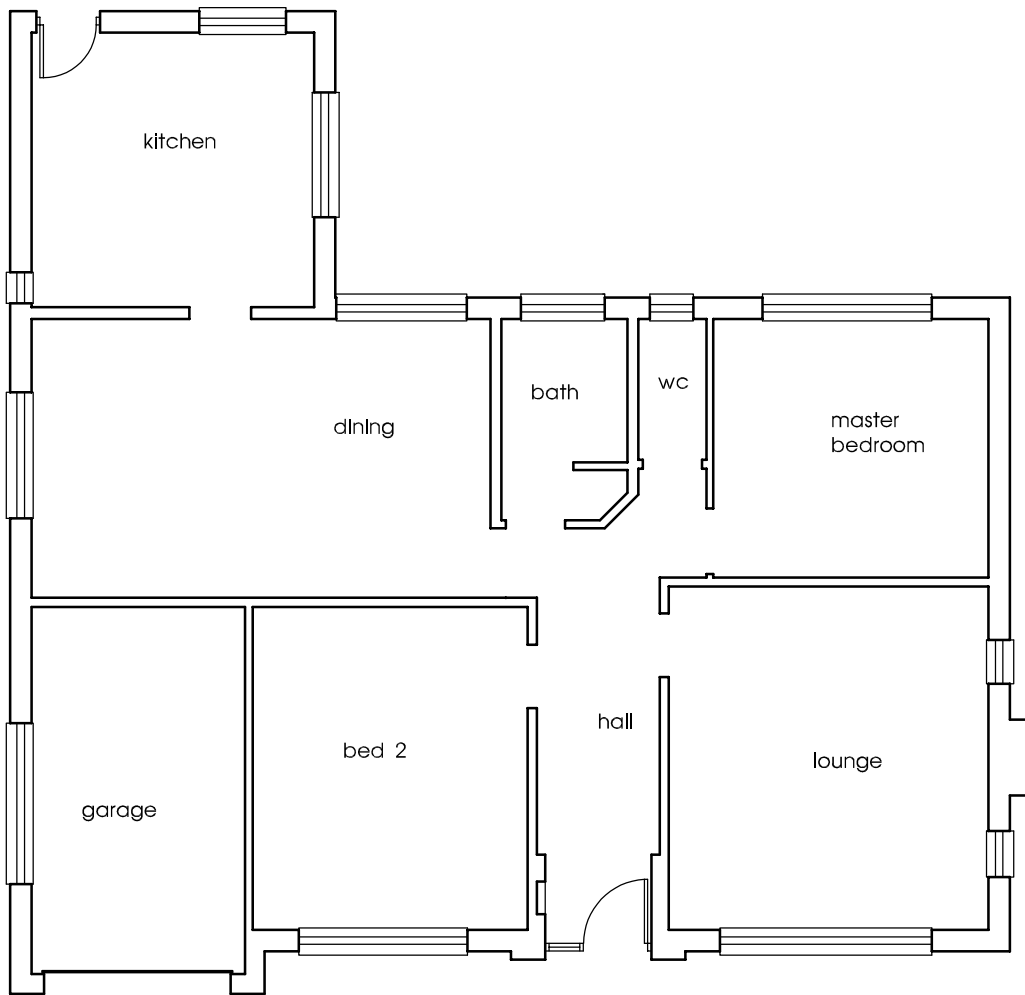

Floor Plan

0 5 metres
SCALE

client **Mrs. M. Pariser**

project
Proposed Alteration and Extension
14 Jenny Lane, Woodford,
Stockport, SK7 1PE


title **Existing Plans**

drawing number 1198:02 revision A

scale 1:100 A2 date


drawn by status

fisk
& associates
architects

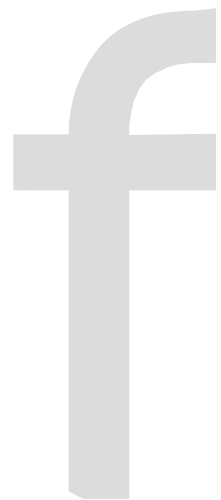


20 chorley road, swinton, manchester, m27 5aj
t - 0161 793 5300 e - info@rafisk.co.uk


- do not scale dimensions from this drawing
- all dimensions to be checked on-site and discrepancies to be reported to the architects

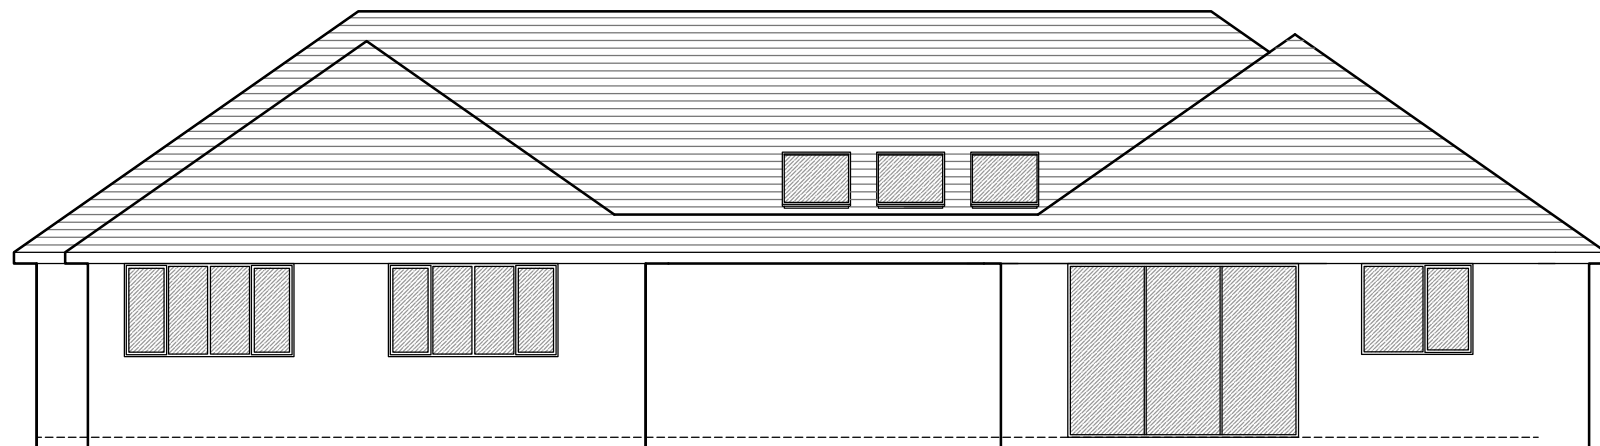


Rear Elevation

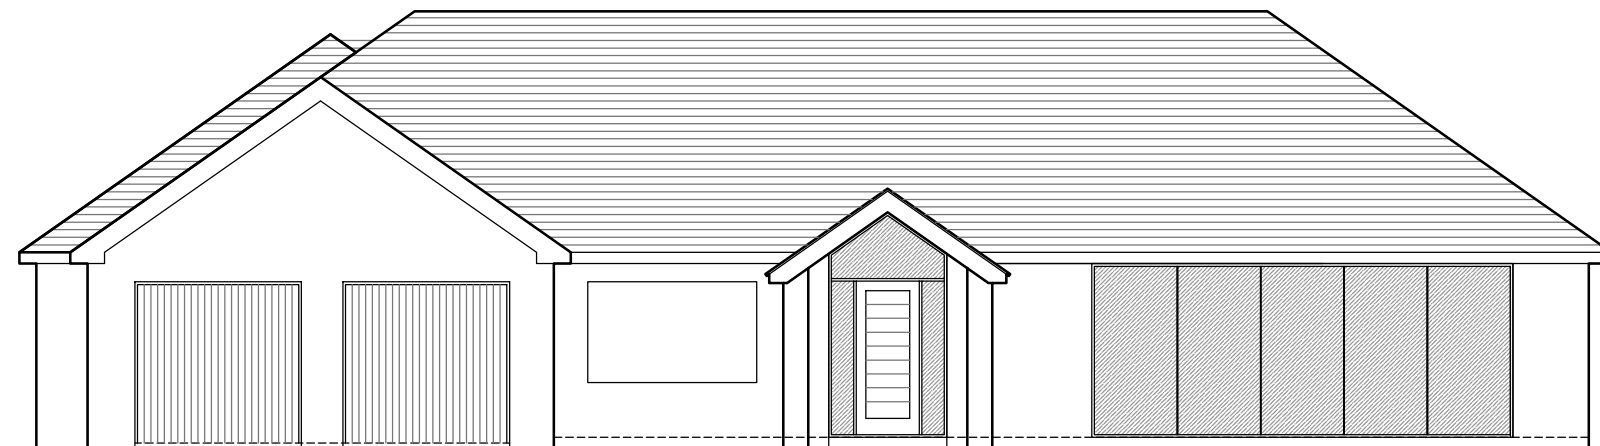

Front Elevation

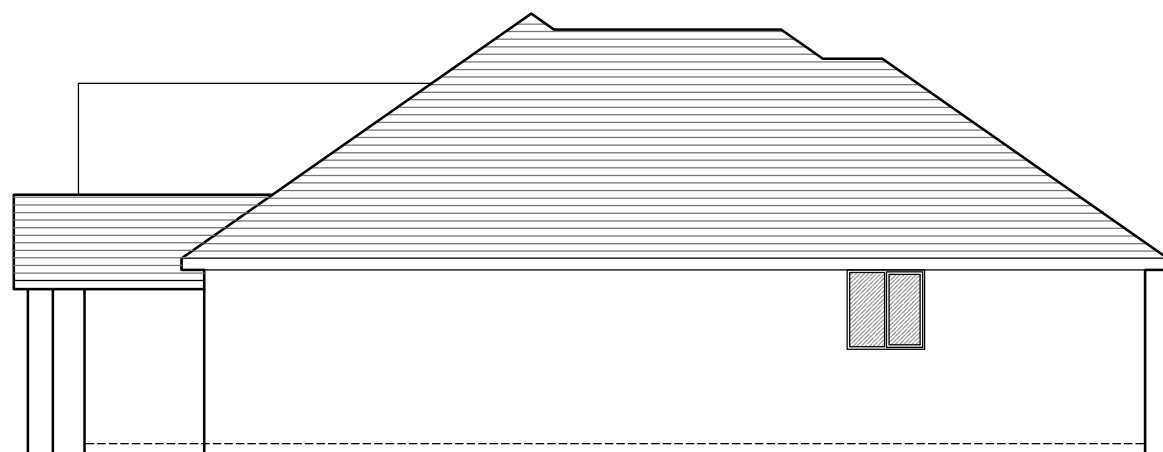

Gable Elevation (east)

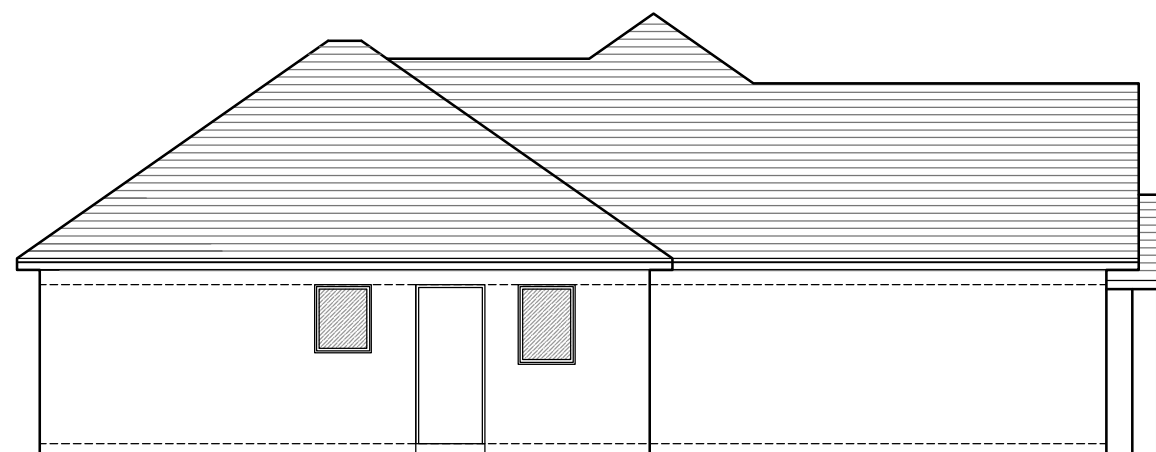

Gable Elevation (west)

Elevations

0 5 metres
SCALE


client	Mrs. M. Pariser		
project	Proposed Alteration and Extension 14 Jenny Lane, Woodford, Stockport, SK7 1PE		
title	Proposed Elevations		
drawing number	1198:04	revision	G
scale	1:100 A2	date	
drawn by		status	

fisk
& associates
architects



20 chorley road, swinton, manchester, m27 5aj
t - 0161 793 5300 e - info@rafisk.co.uk

- do not scale dimensions from this drawing
- all dimensions to be checked on-site and discrepancies to be reported to the architects

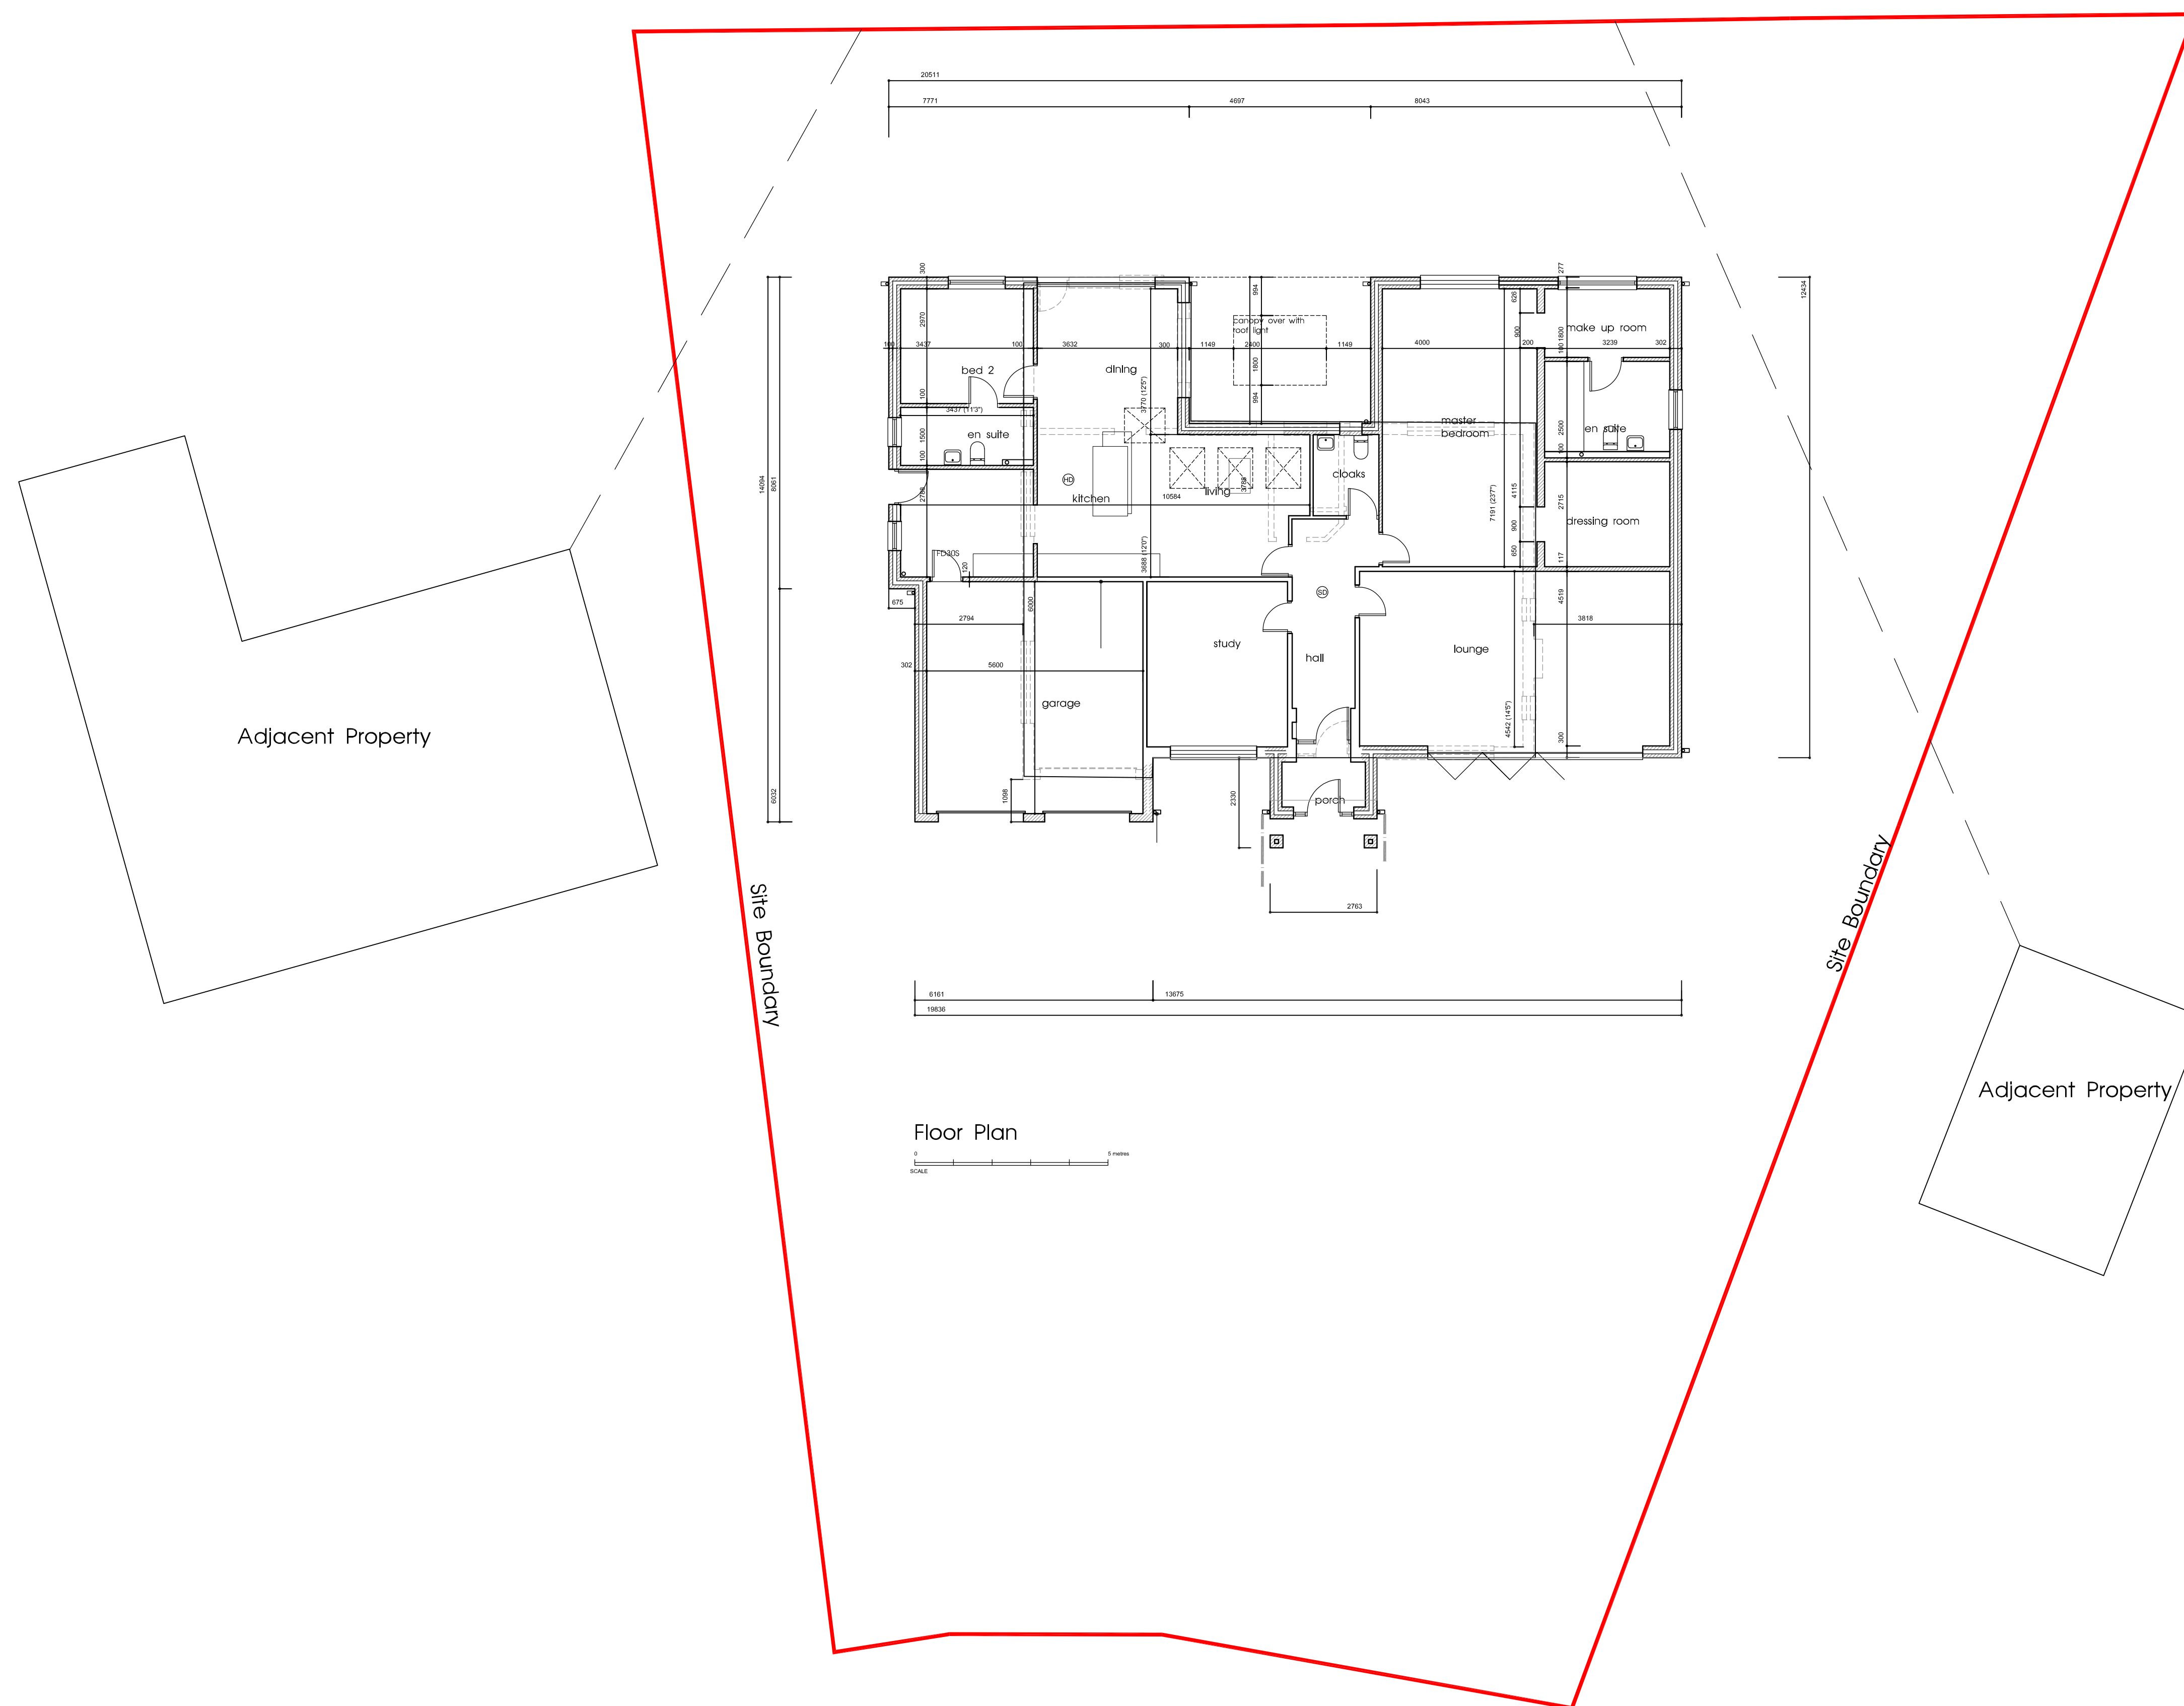

client Mrs. M Pariser

project
Proposed Alteration and Extension
14 Jenny Lane, Woodford,
Stockport, SK7 1PE

title Floor Plan

drawing number
1198:09

revision
L

scale
1:100 A1



date Jan 22

drawn by
RH

staus



fisk
& associates
architects

- do not scale dimensions from this drawing
- all dimensions to be checked on-site and discrepancies to be reported to the architects

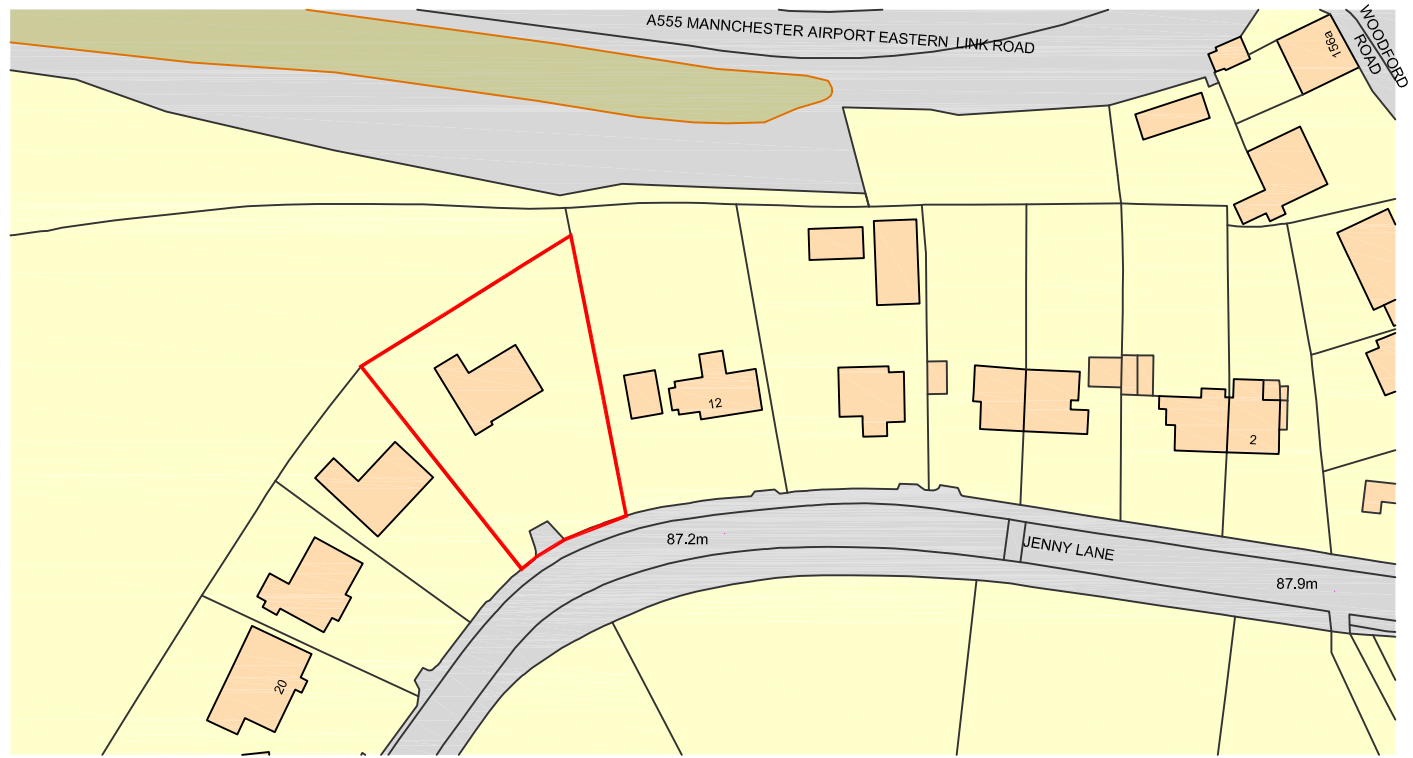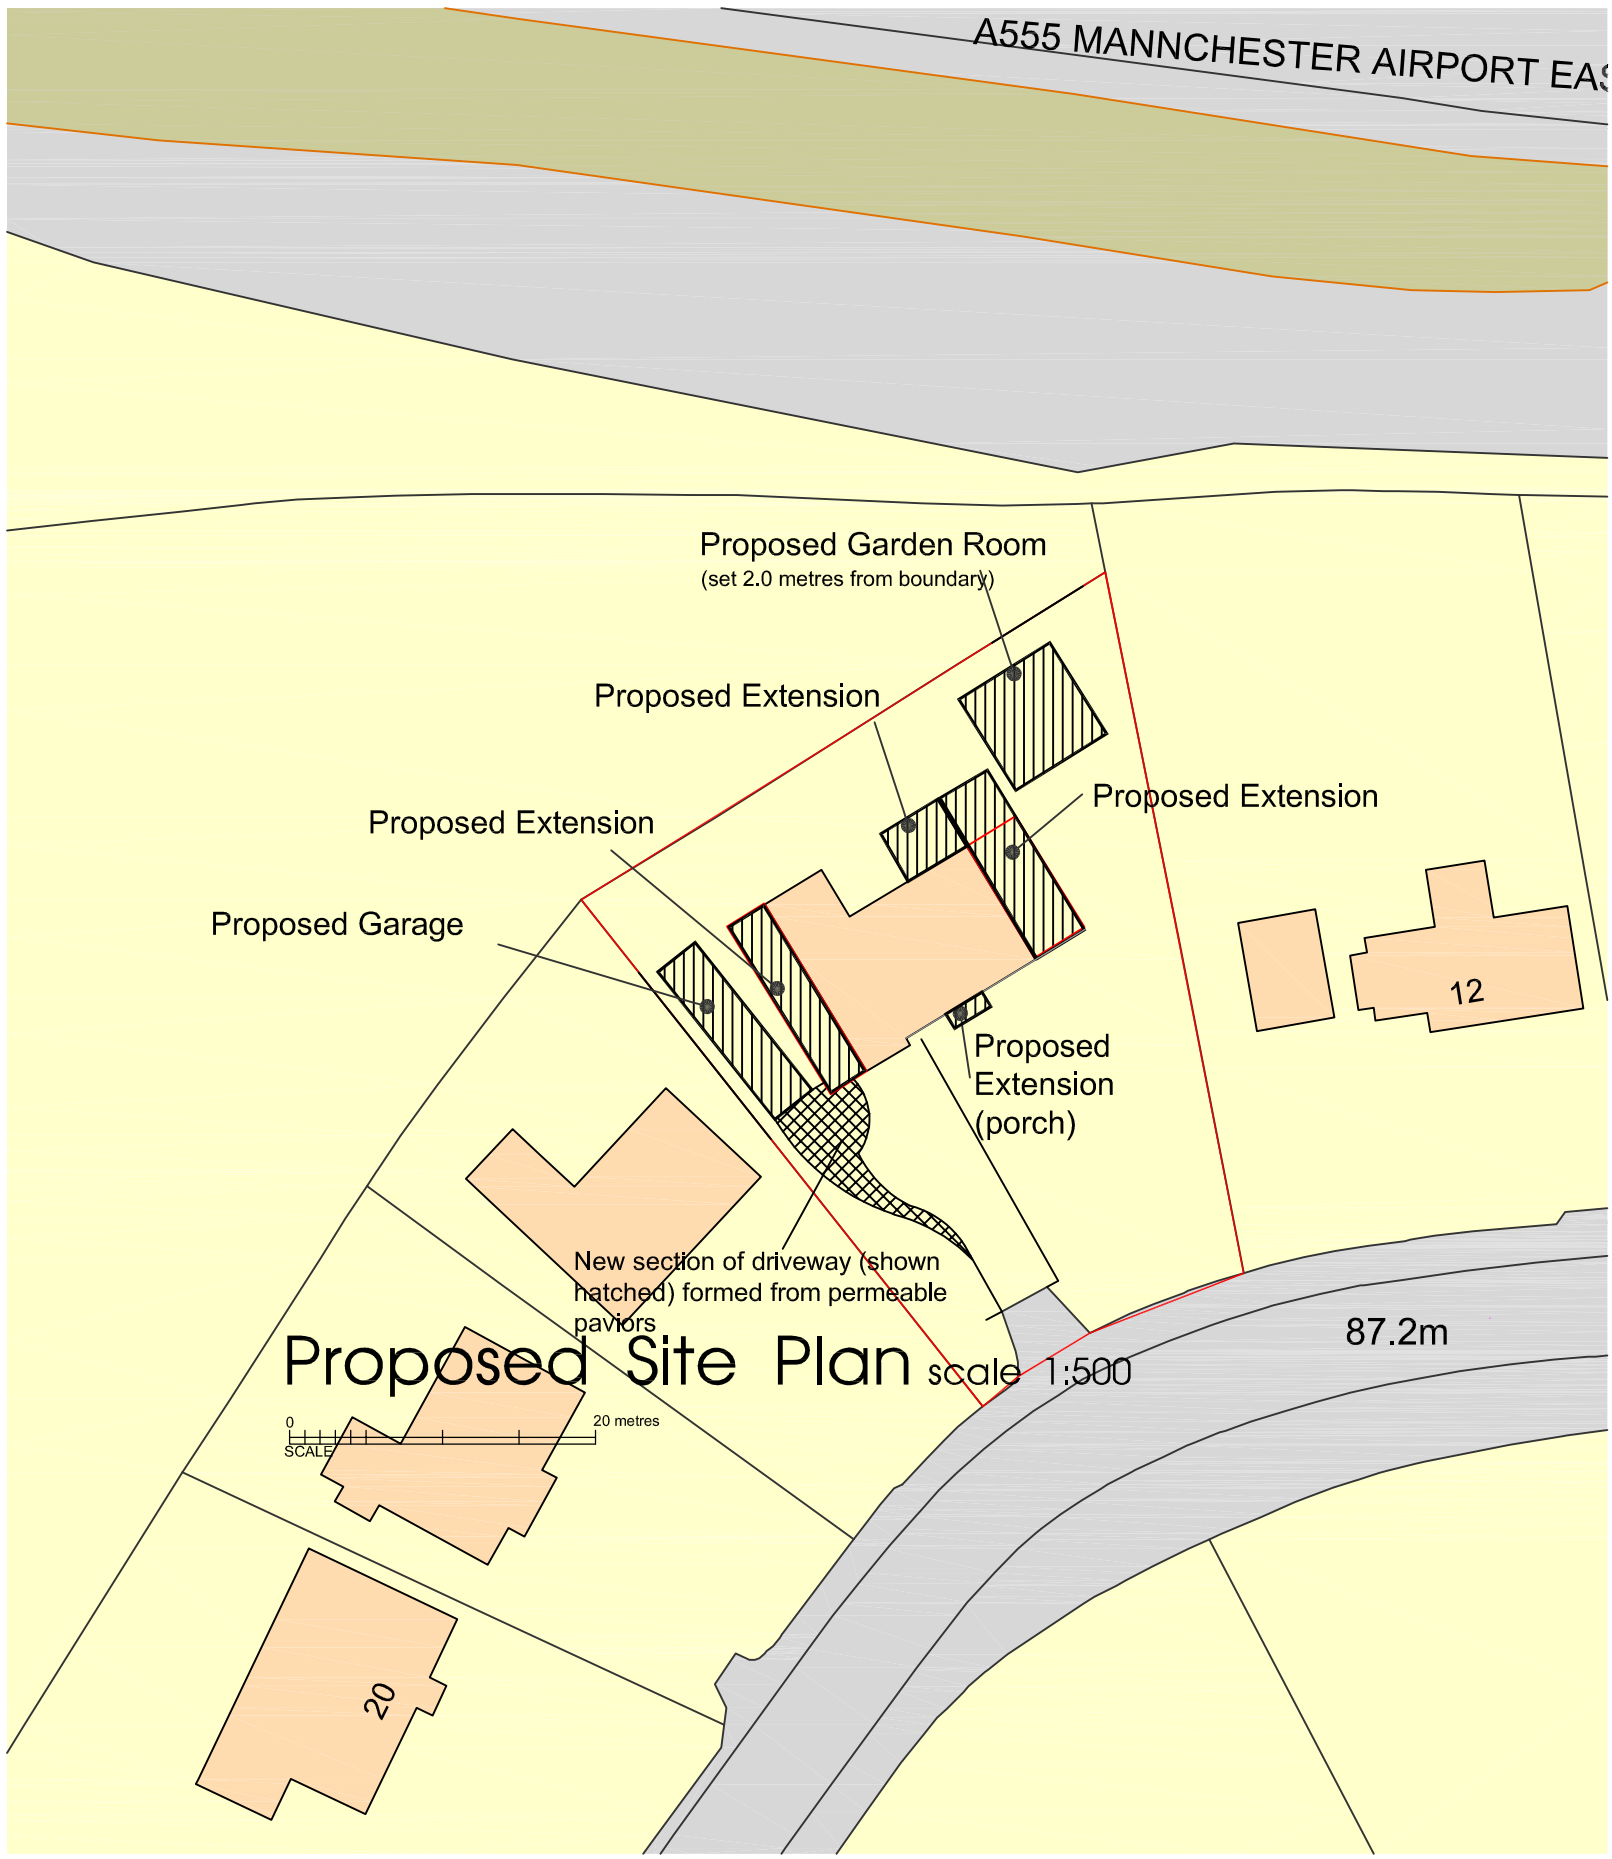

Location Plan


scale 1:1250

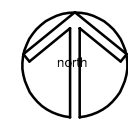 

PD FALLBACK SCHEME



client	Mrs. M. Pariser		
project	Alteration and Extension 14 Jenny Lane, Woodford, Stockport, SK7 1PE		
title	Site and Location Plan		
drawing number	1198:01 PD	revision	B
scale	As shown A3	date	Aug 21
drawn by	RDH	status	

fisk
& associates
architects

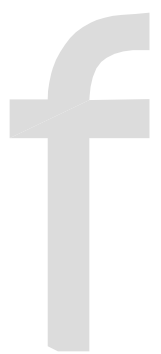

20 chorley road, swinton, manchester, m27 5aj
t - 0161 793 5300 e - info@rafisk.co.uk

- do not scale dimensions from this drawing
- all dimensions to be checked on-site and discrepancies to be reported to the architects

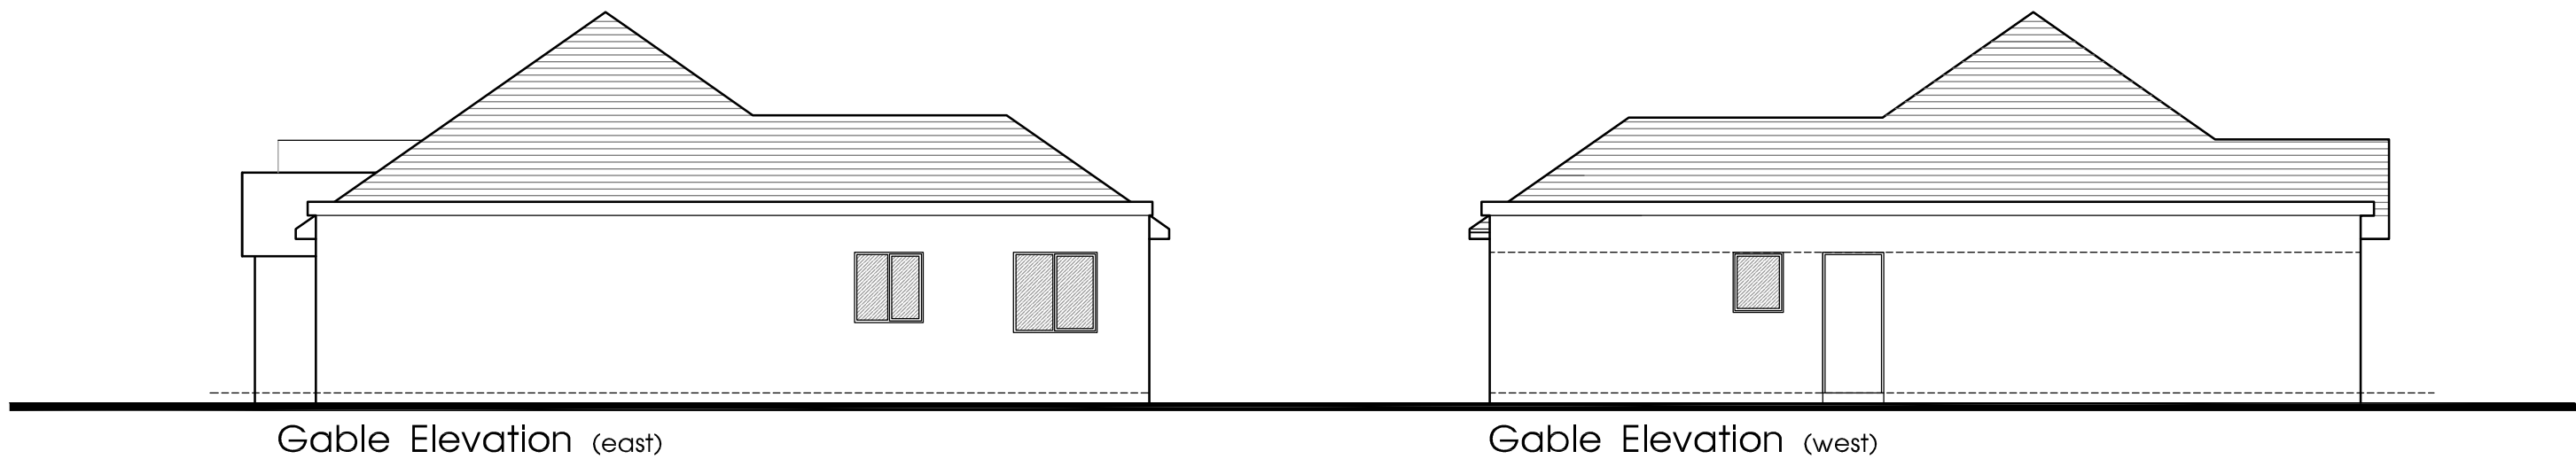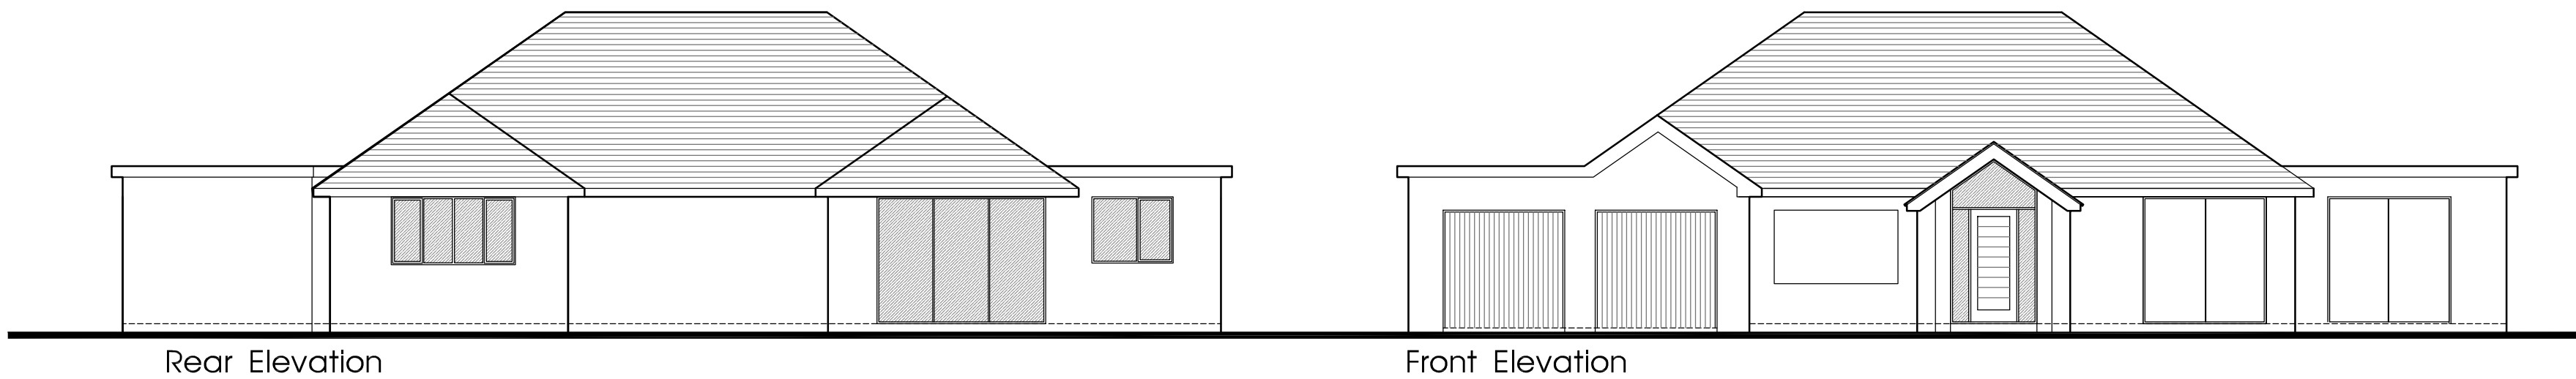

Elevations


0 5 metres

SCALE

PD FALLBACK SCHEME


client	Mrs. M. Pariser		
project	Proposed Alteration and Extension 14 Jenny Lane, Woodford, Stockport, SK7 1PE		
title	Proposed Elevations		
drawing number	1198:06 PD	revision	C
scale	1:100 A2	date	
drawn by		status	

fisk
& associates
architects

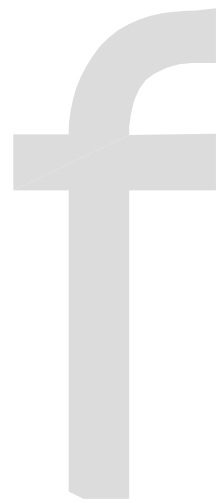


20 chorley road, swinton, manchester, m27 5aj
t - 0161 793 5300 e - info@rafisk.co.uk


- do not scale dimensions from this drawing
- all dimensions to be checked on-site and discrepancies to be reported to the architects

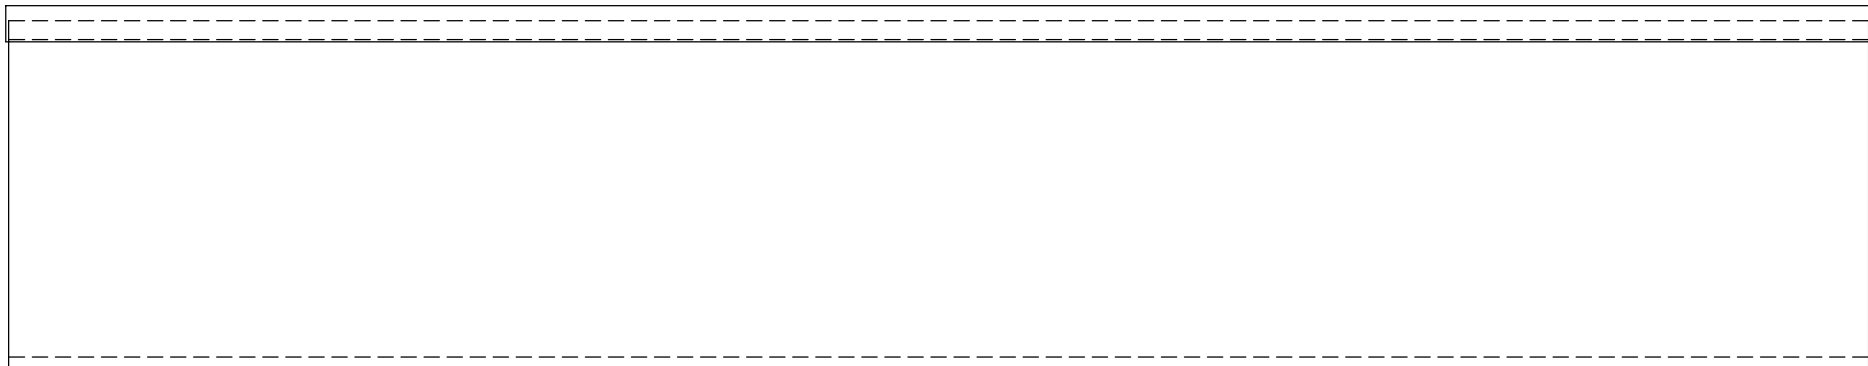


Gable Elevation (west)

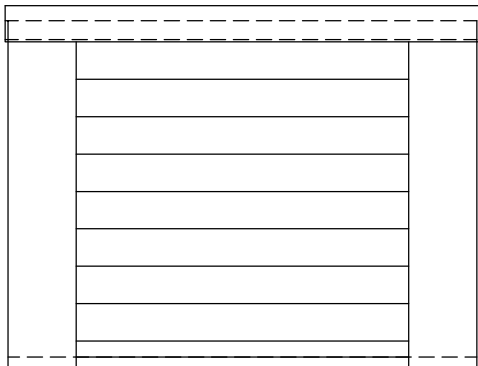

Front Elevation


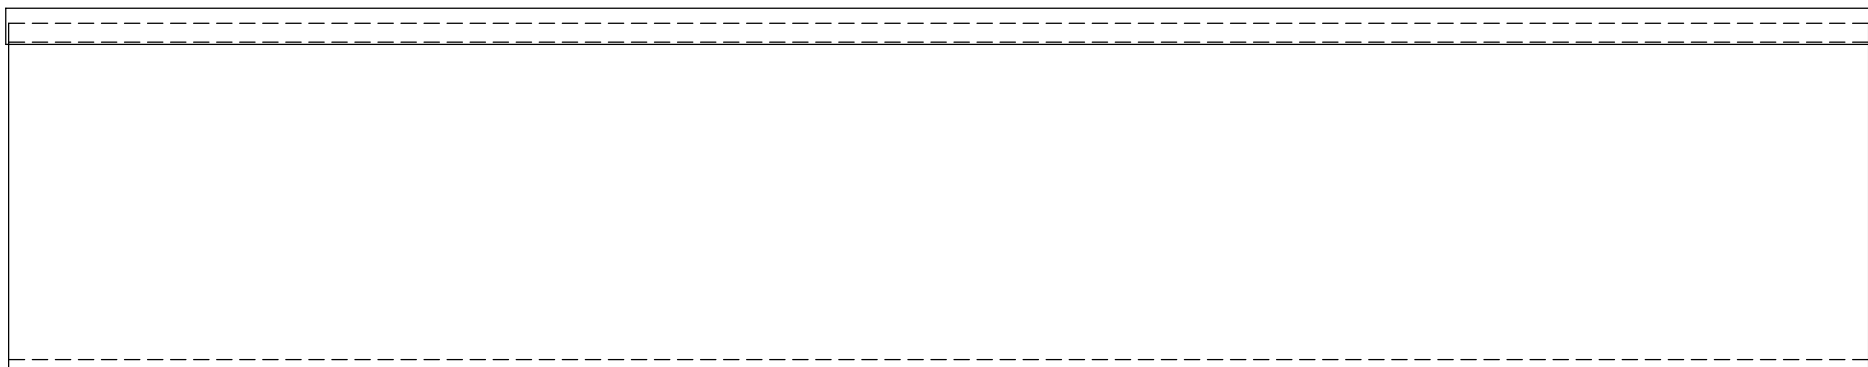


Gable Elevation (east)

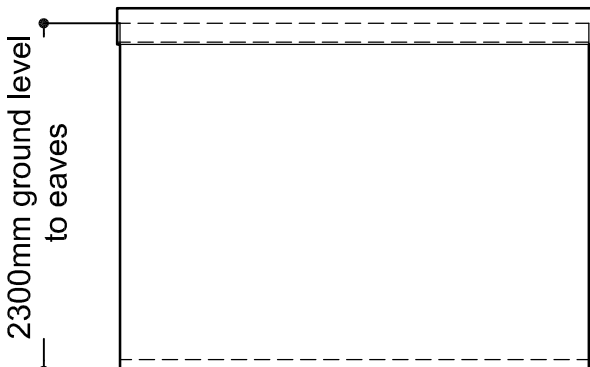

Rear Elevation

Elevations

 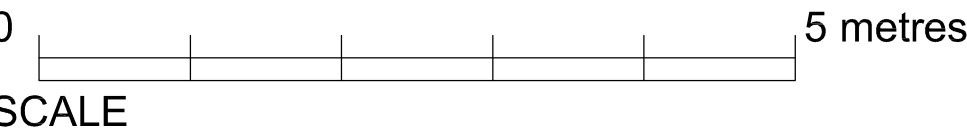

Floor Plan

client **Mrs. M. Pariser**
project **Proposed Alteration and Extension**
14 Jenny Lane, Woodford,
Stockport, SK7 1PE

title **Proposed Garage**

drawing number **1198:07** revision

scale **1:50 A2**

drawn by

status


**PD FALLBACK
SCHEME**

fisk
& associates
architects




20 chorley road, swinton, manchester, m27 5aj
t - 0161 793 5300 e - info@rafisk.co.uk


- do not scale dimensions from this drawing
- all dimensions to be checked on-site and discrepancies to be reported to the architects

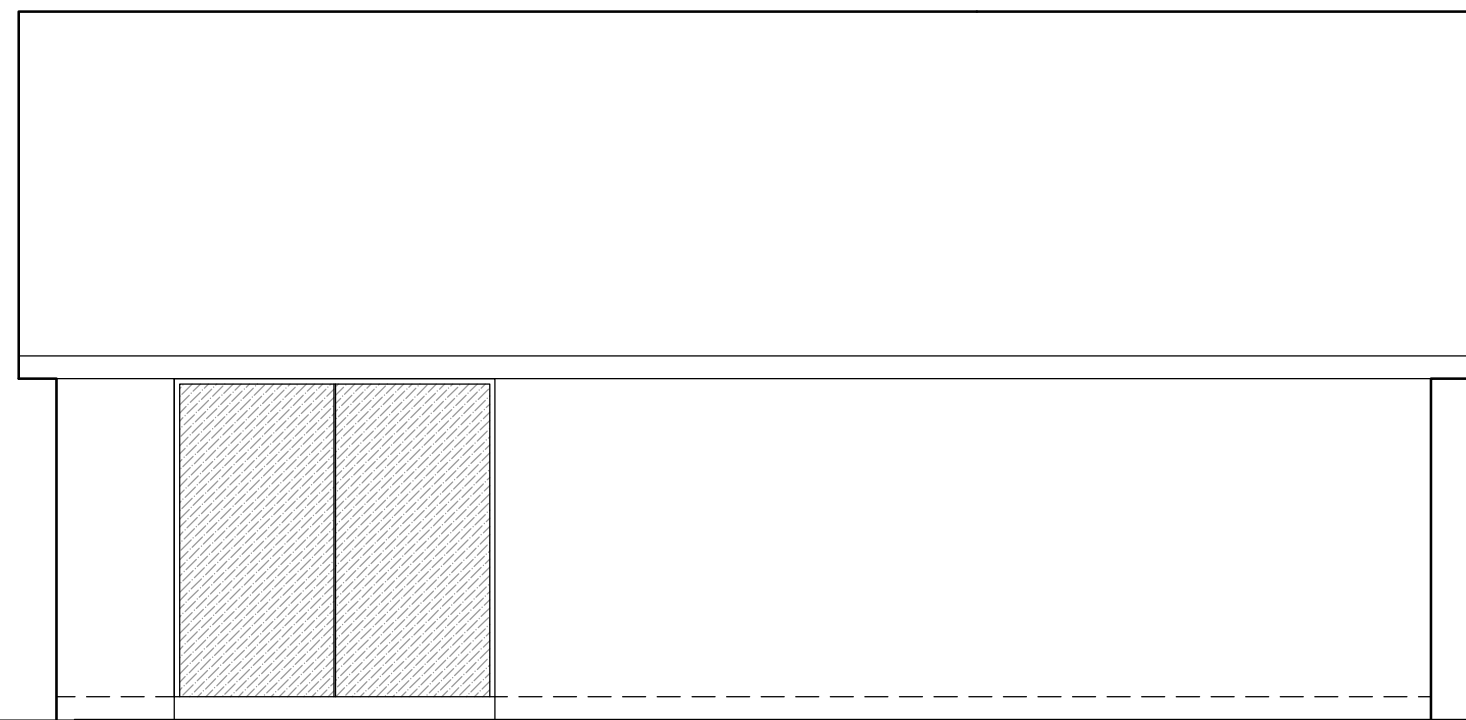


West Elevation

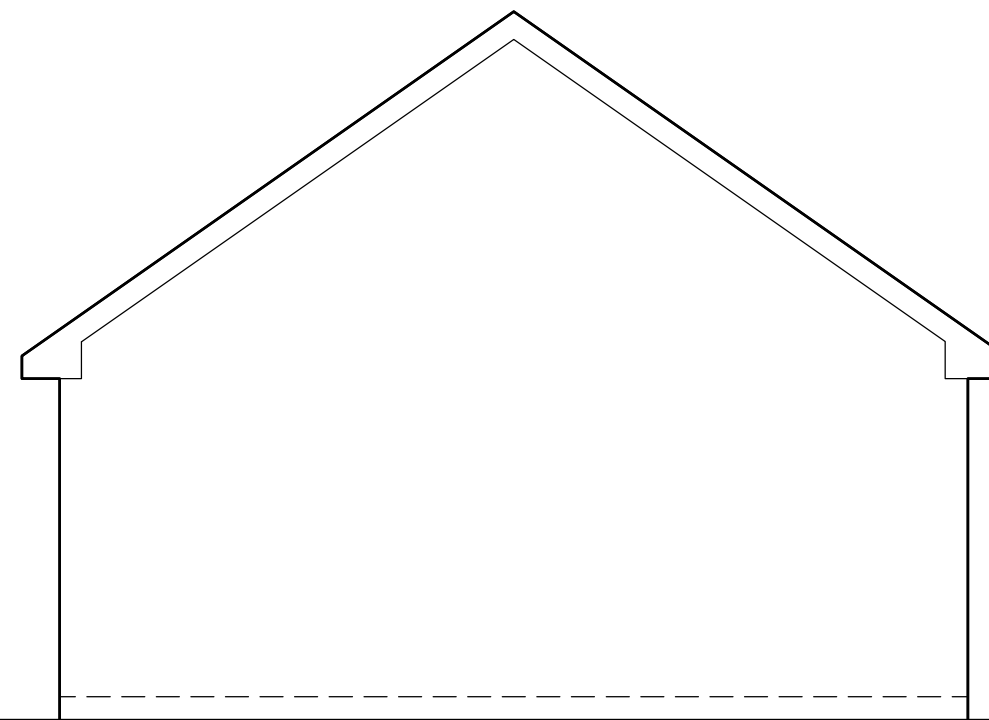

North Elevation

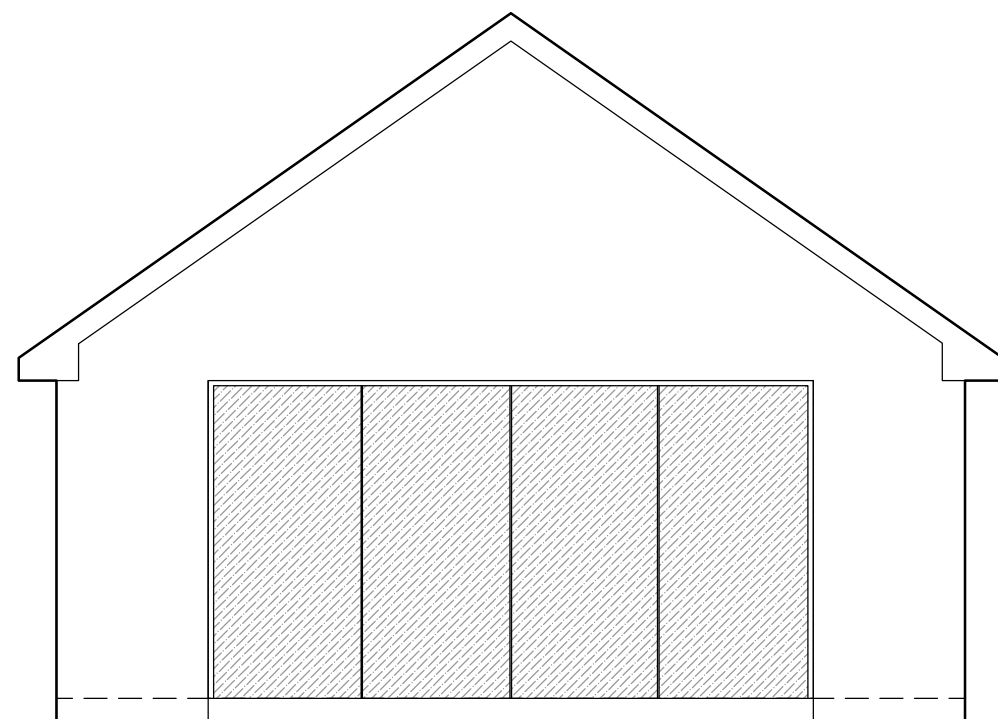




South Elevation

 

East Elevation

PD FALLBACK SCHEME

client	Mrs. M. Pariser		
project	Proposed Alteration and Extension 14 Jenny Lane, Woodford, Stockport, SK7 1PE		
title	Proposed Summer Room		
drawing number	1198:08	revision	A
scale	1:50 A2	date	Oct 21
drawn by		status	

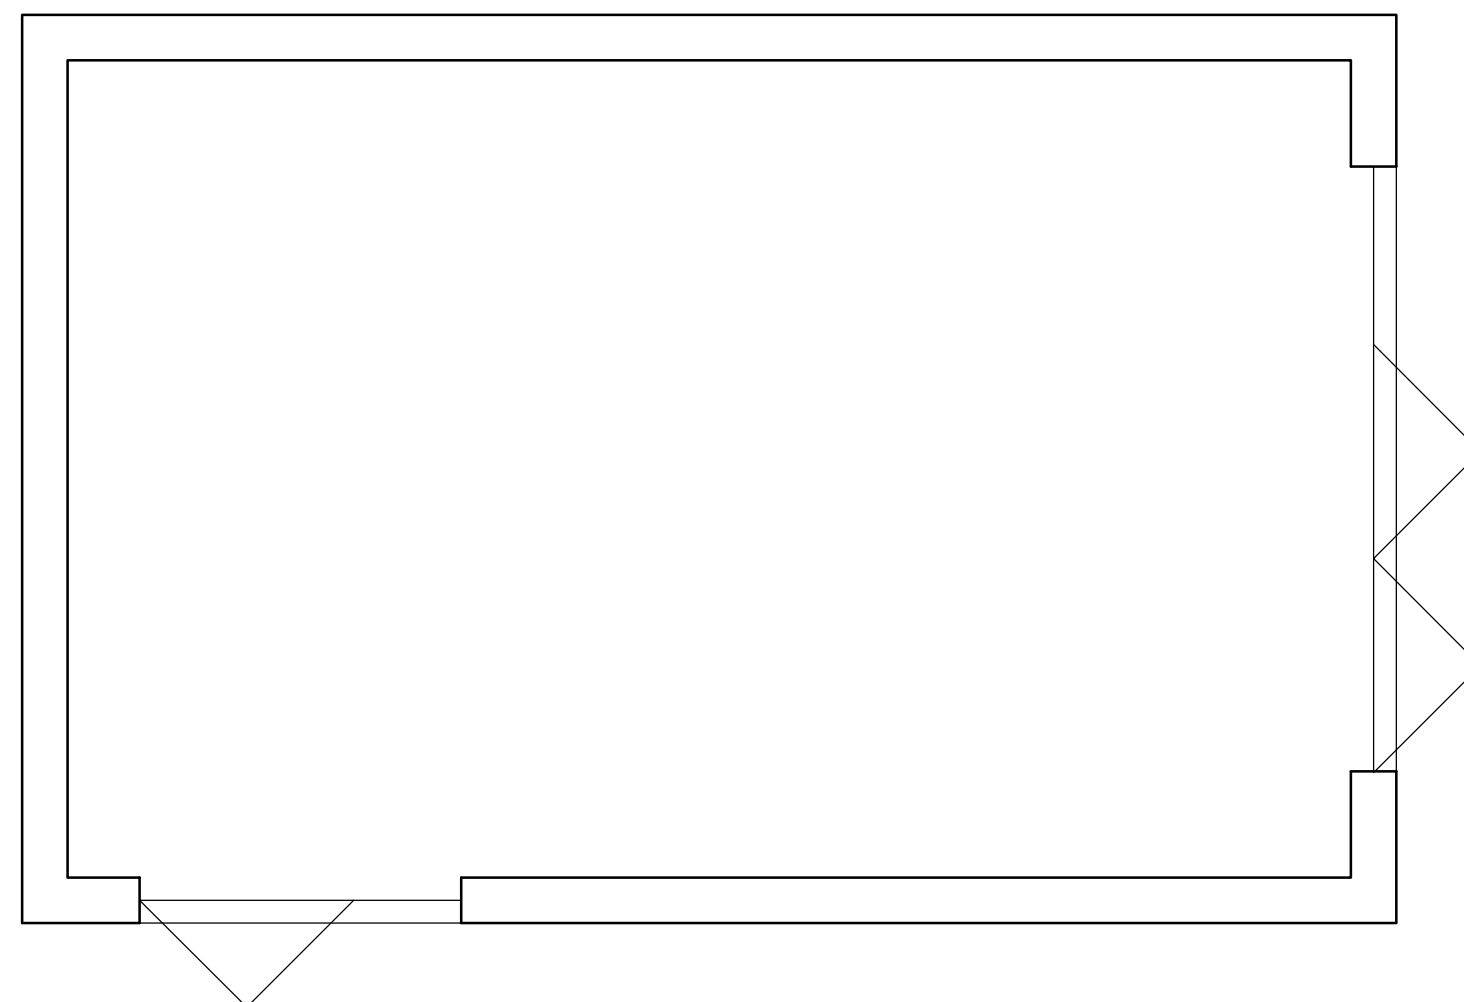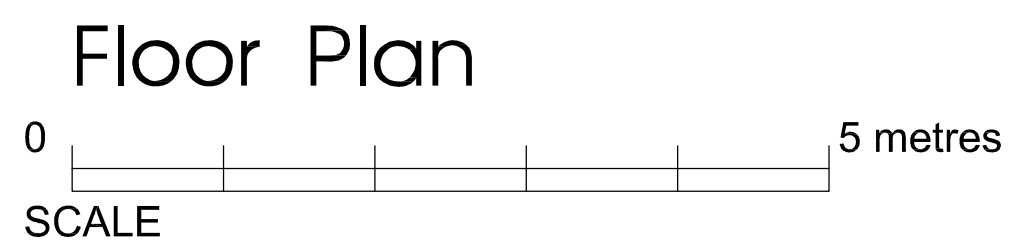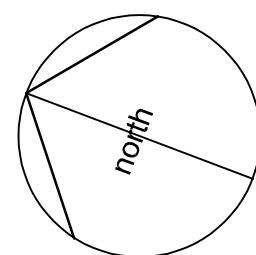

fisk
& associates
architects



20 chorley road, swinton, manchester, m27 5aj
t - 0161 793 5300 e - info@rafisk.co.uk