



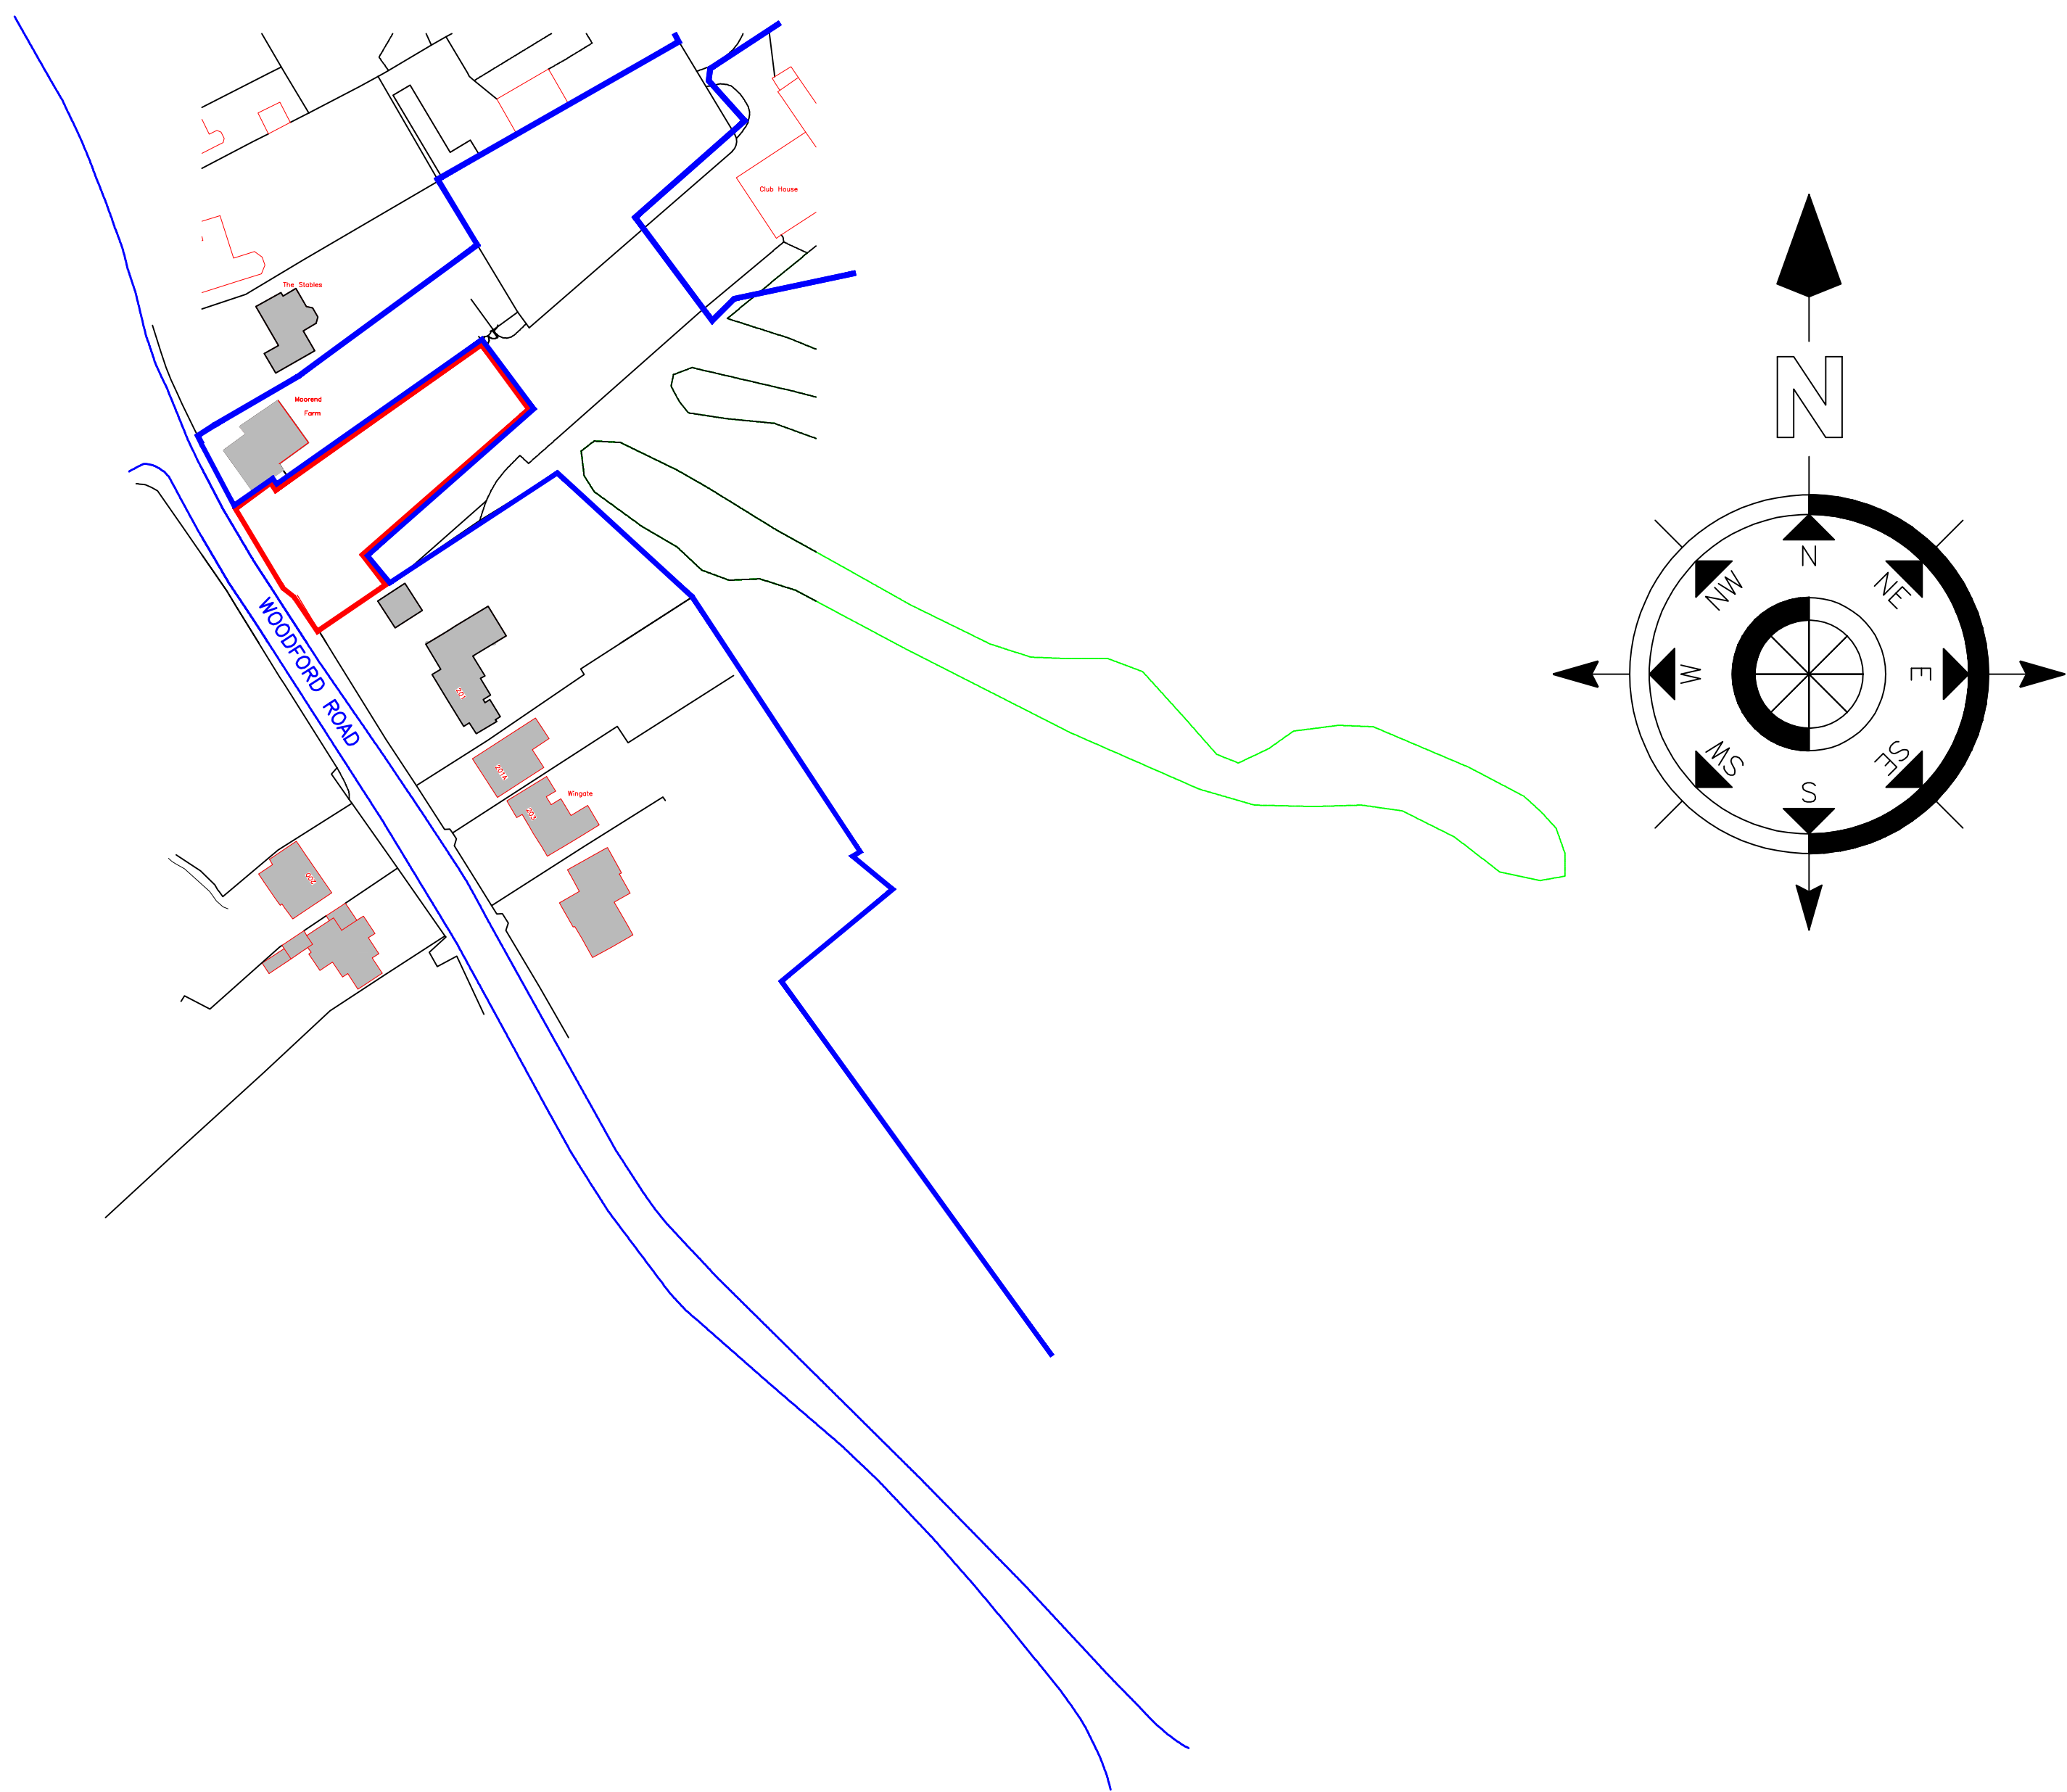


REV:D Drawing sheet size changed from A4 TO A1SRB 24-03-2022
REV:C Proposed site layout removed from location plan SRB 22-03-2022
REV:B submitted site layout added to location plan SRB 19-01-2022
REV:A drawing corrected to ensure correlation with submission drawings SRB 19-01-2021



**REDFERN
ARCHITECTURAL
SERVICES LIMITED**
DO NOT SCALE FROM THIS DRAWING
Planning

for
Mr P Homes
at
Moorend Farm Woodford Road
title
Location plan
Project
March 2022
1:1250 @ A1
SJ Redfern-Blair
20-260-LP
D
Redfern Architectural Services Ltd
Canal cottage 27 Manor View Woodley
Stockport Cheshire SK6 1RS
0161 406 6936 077406 21999
steve@redfernAS.co.uk

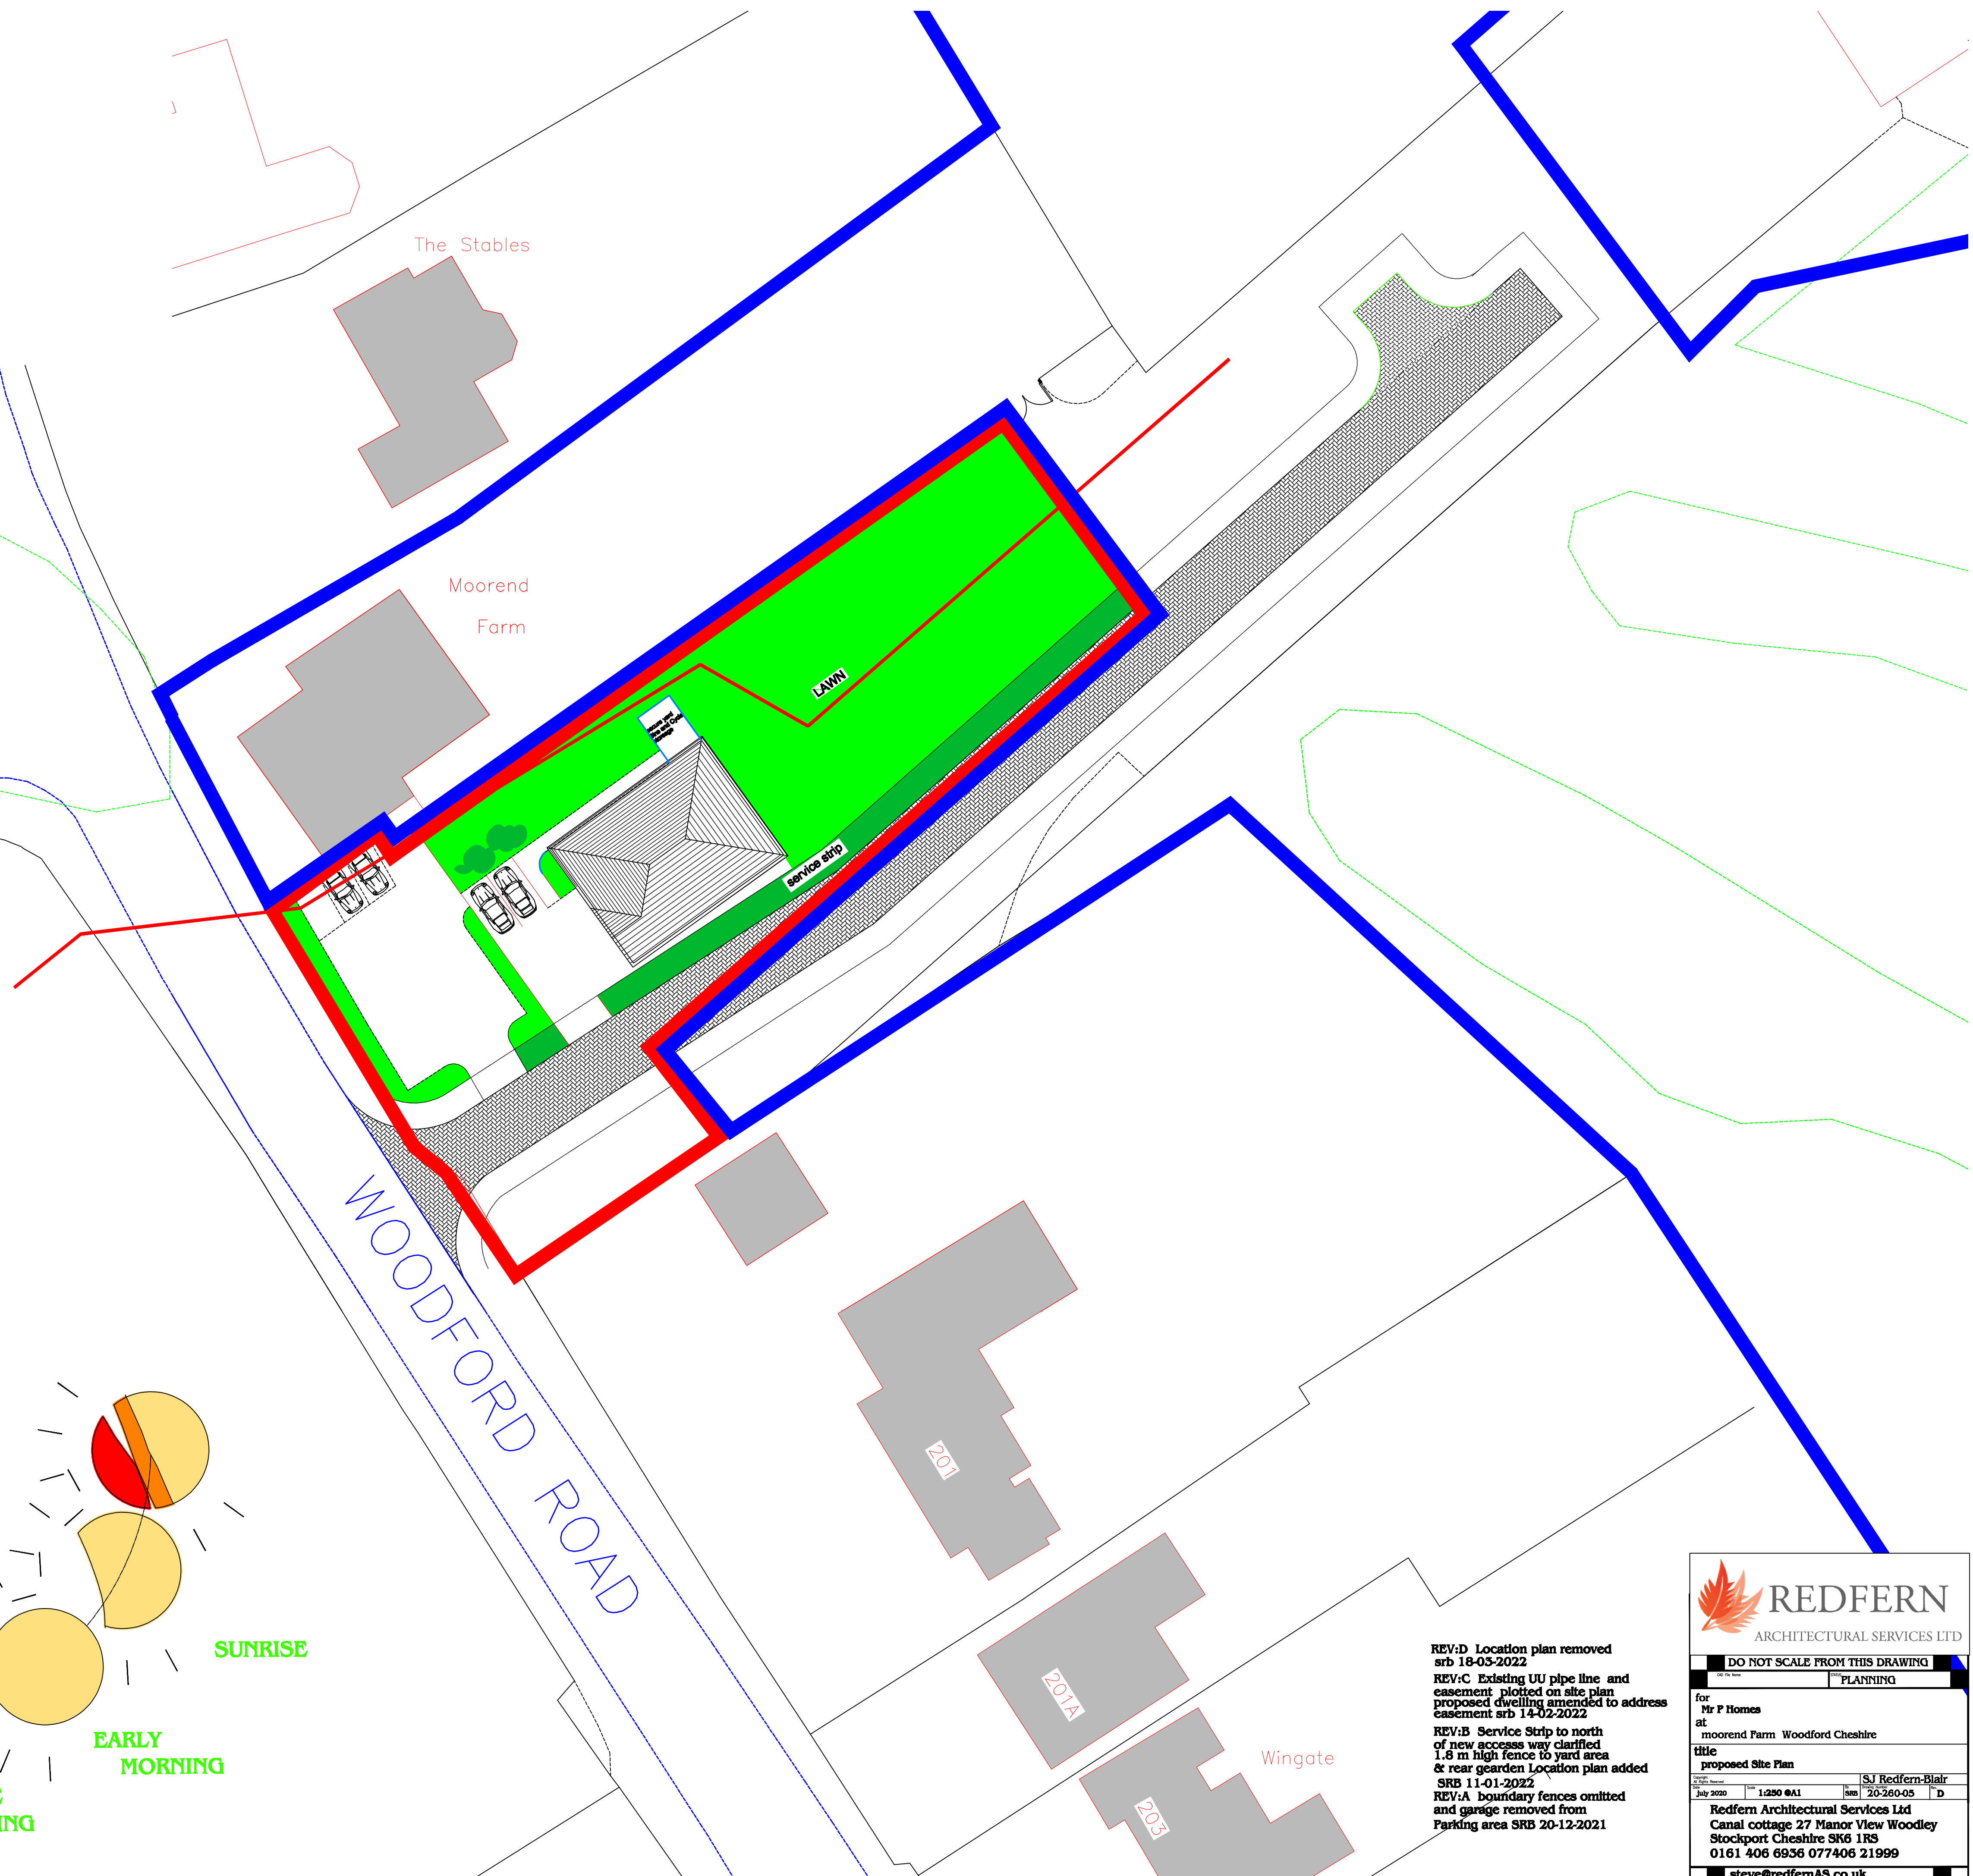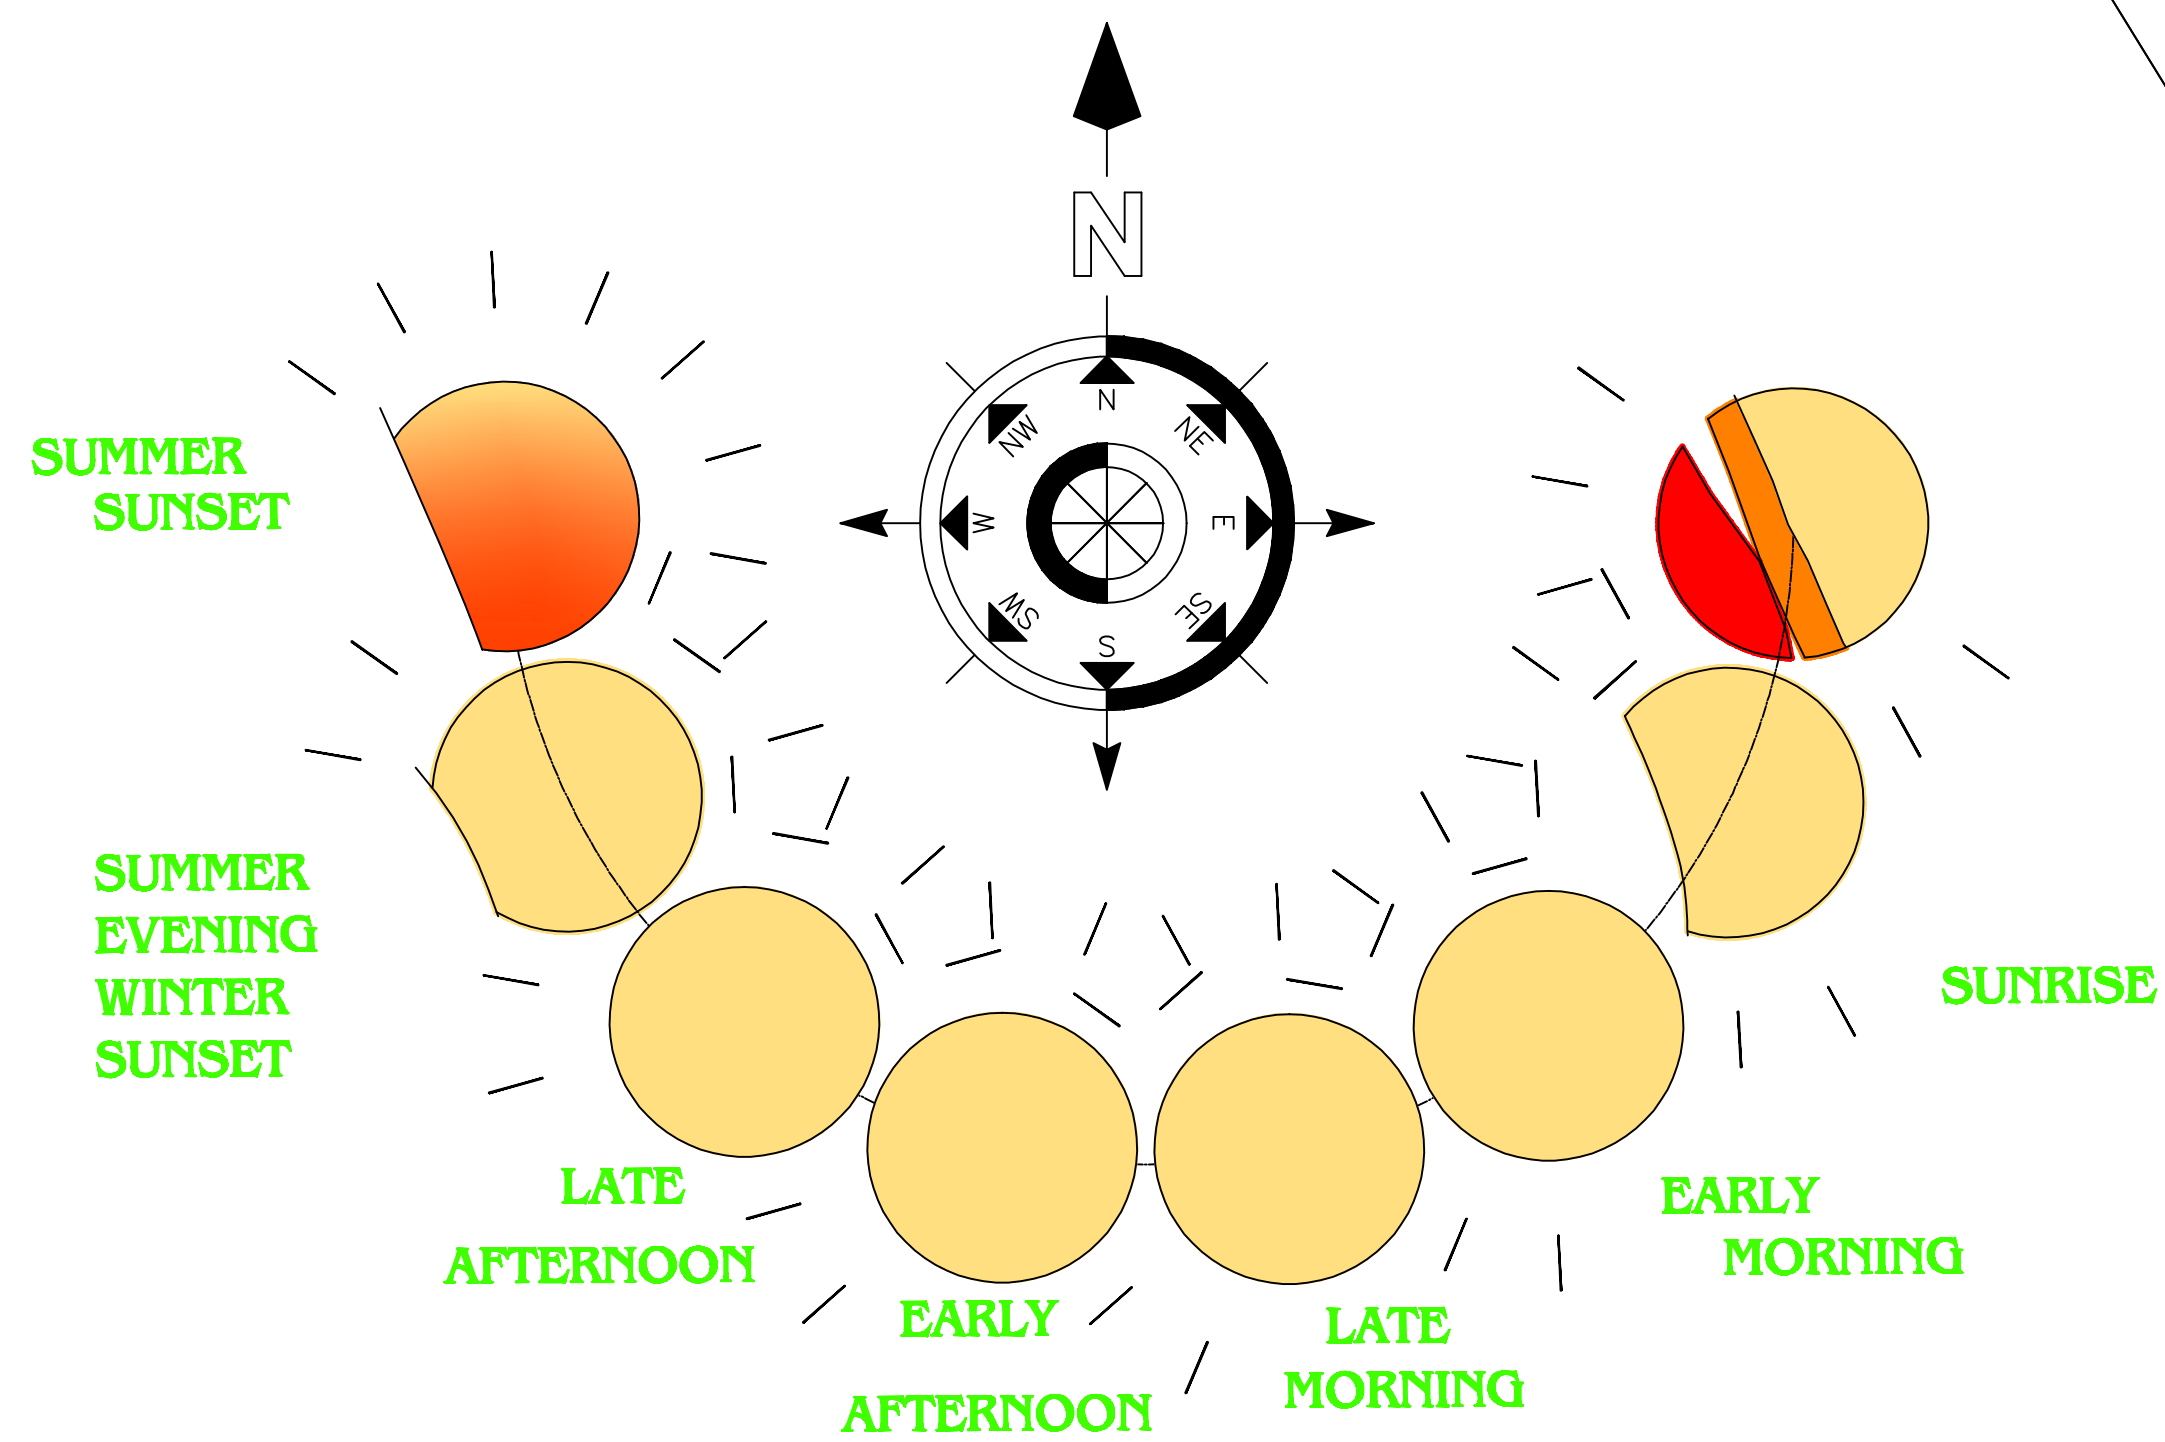

REV:D Location plan removed
srb 18-03-2022
REV:C Existing UU pipe line and
easement plotted on site plan
proposed dwelling amended to address
easement srb 14-02-2022
REV:B Service Strip to north
of new access way clarified
1.8 m high fence to yard area
& rear garden Location plan added
SRB 11-01-2022
REV:A boundary fences omitted
and garage removed from
Parking area SRB 20-12-2021

**REDFERN**
ARCHITECTURAL SERVICES LTD

DO NOT SCALE FROM THIS DRAWING


PLANNING

for
Mr P Homes
at
moorend Farm Woodford Cheshire



title
proposed Site Plan

Drawn	Scale	Rev	Drawn By
July 2020	1:250 @A1	SRB	SJ Redfern-Blair


Redfern Architectural Services Ltd
Canal cottage 27 Manor View Woodley
Stockport Cheshire SK6 1RS
0161 406 6936 077406 21999
steve@redfernAS.co.uk

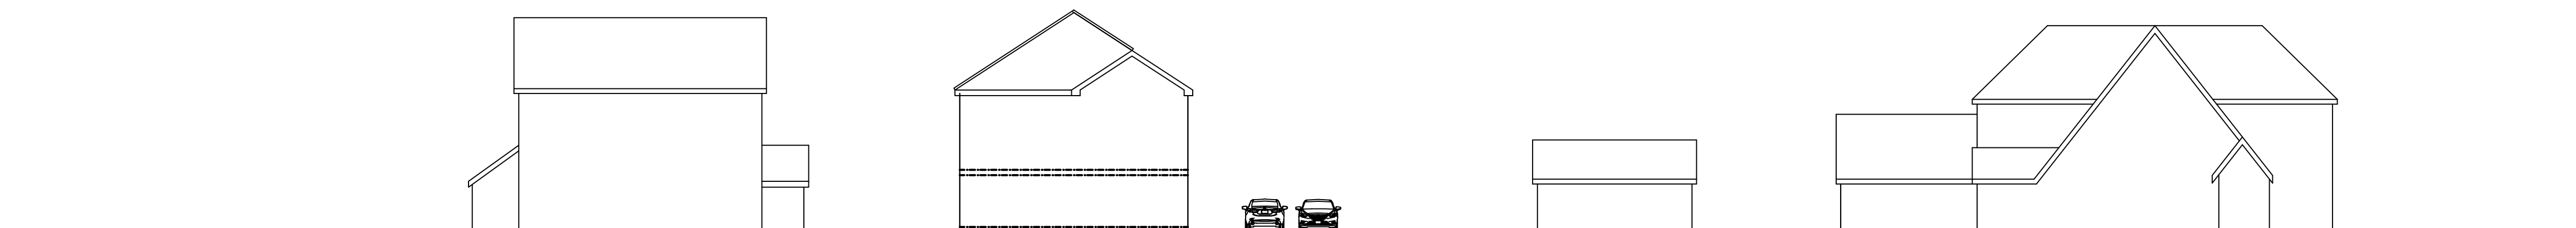


Proposed Street Scene 1:200 @ A1

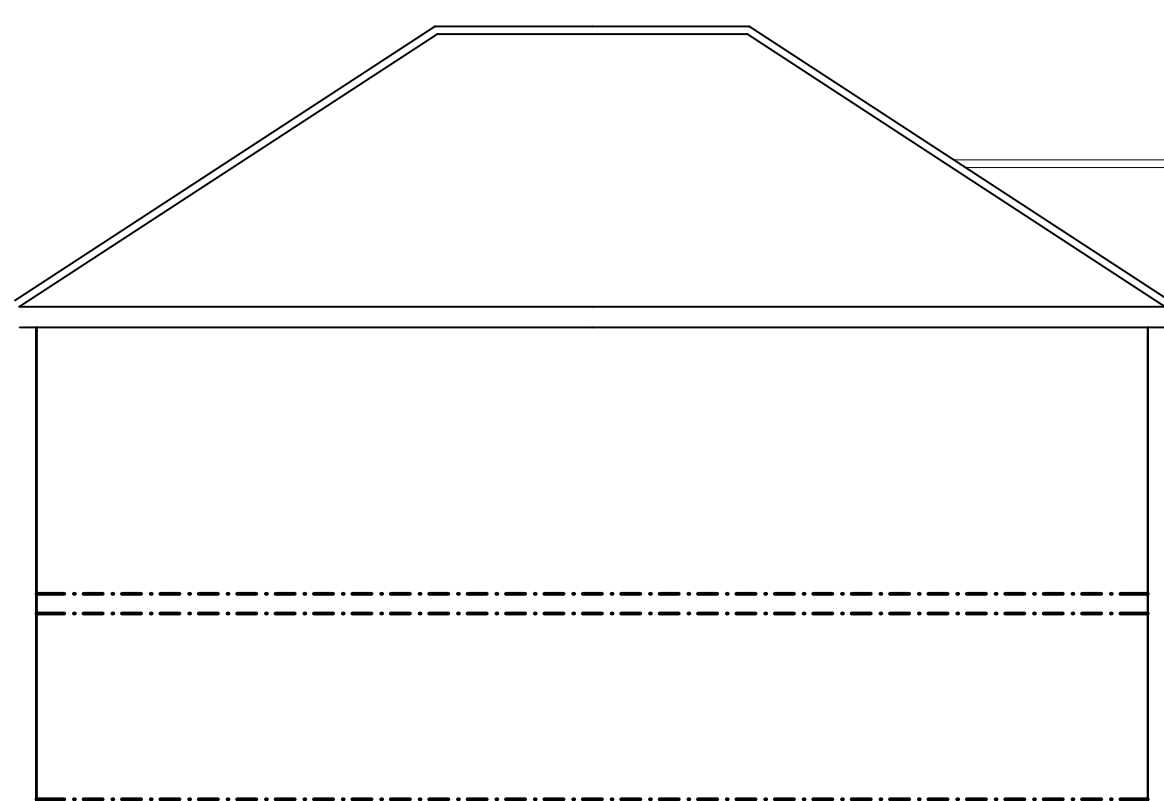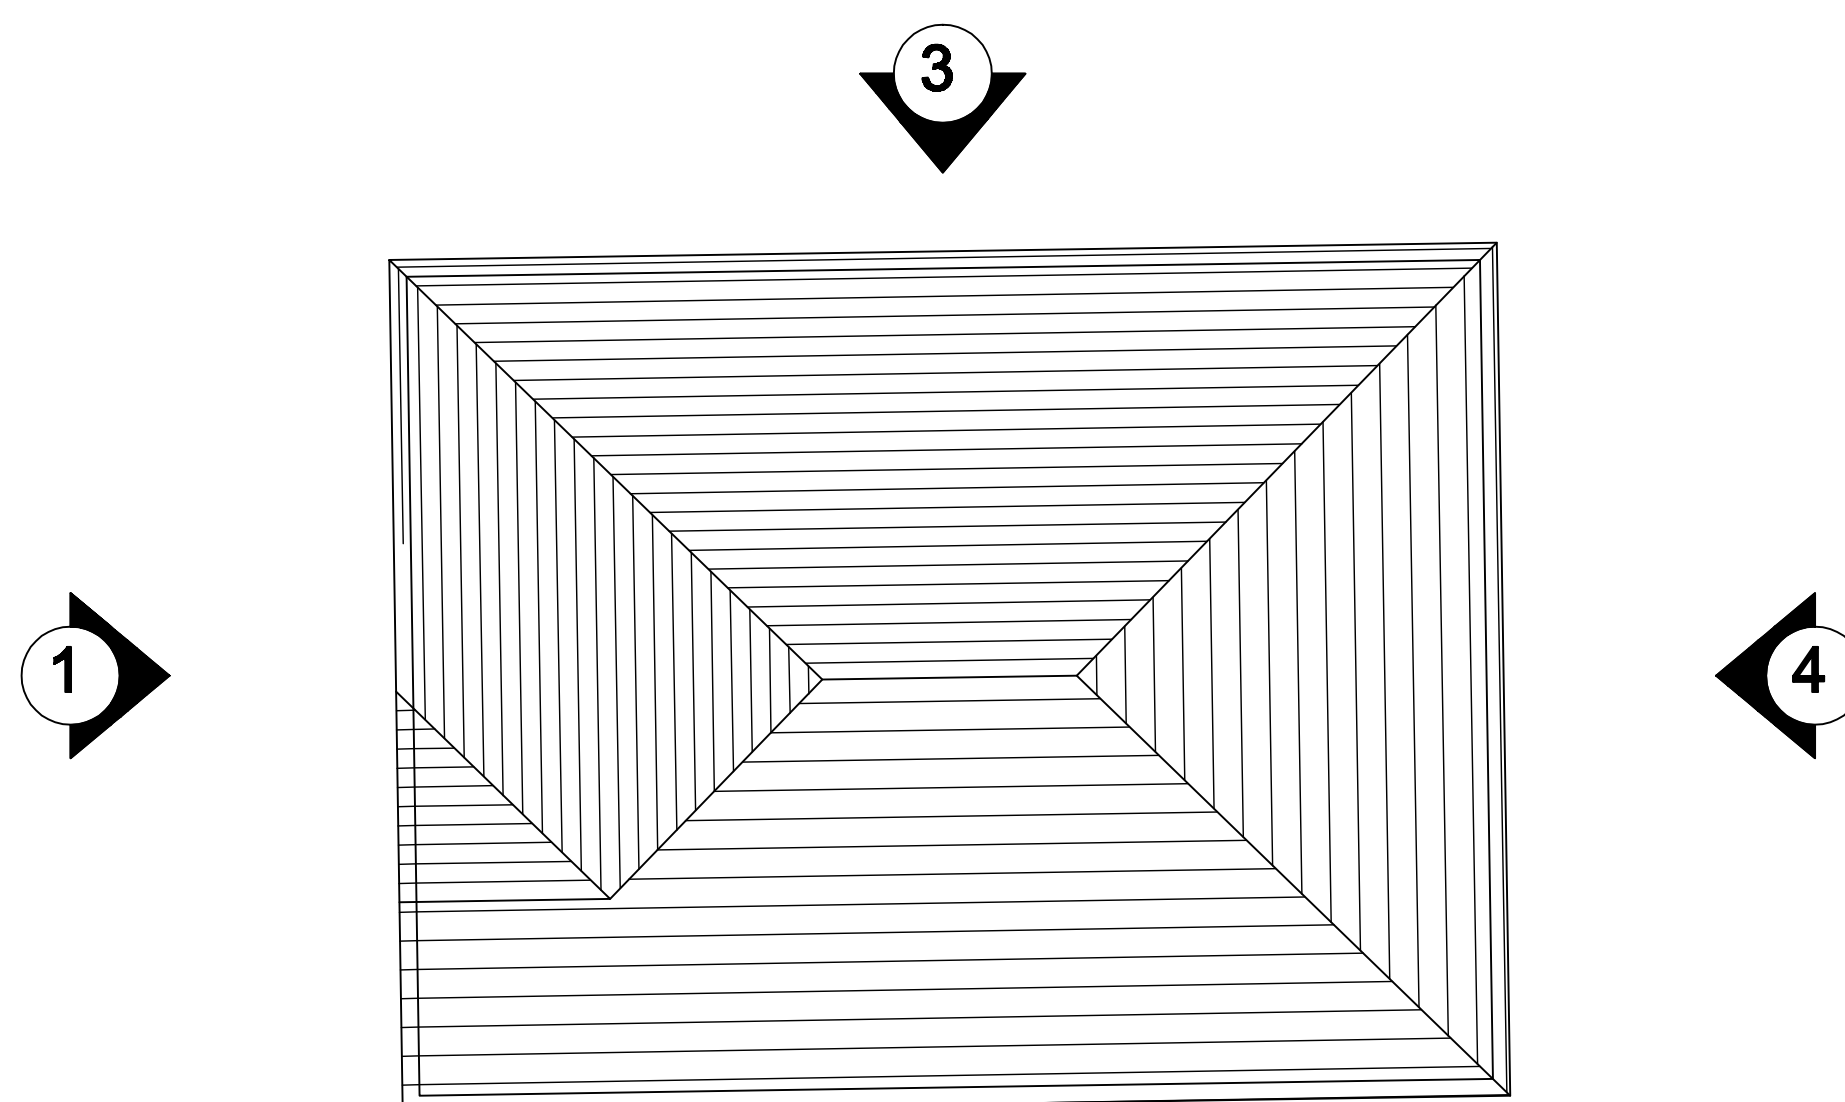


ELEVATION 3

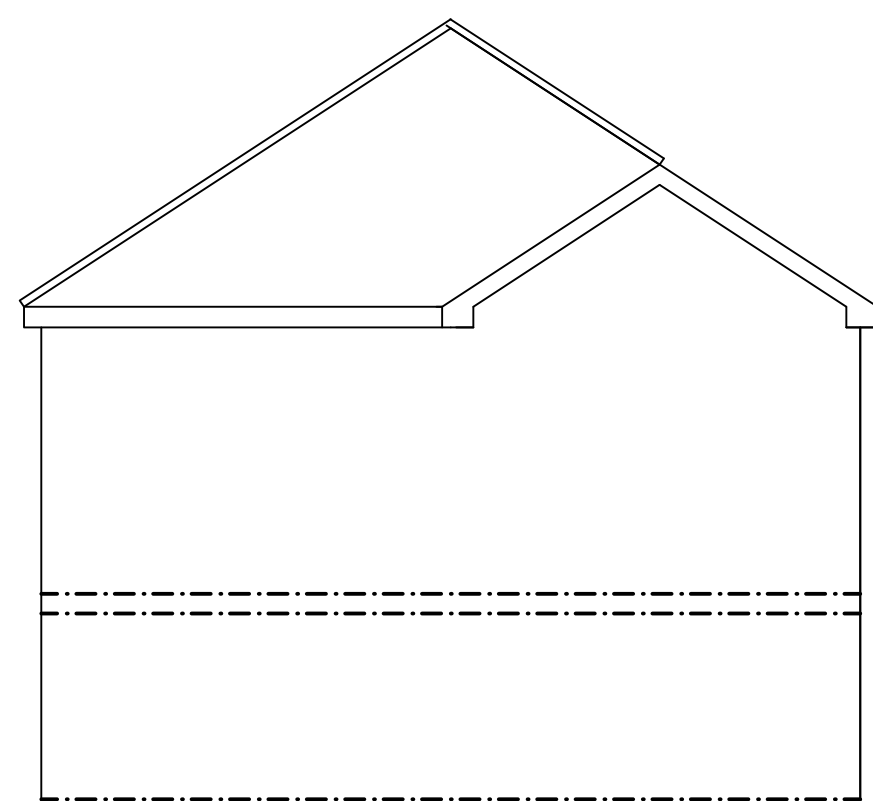

ELEVATION 3

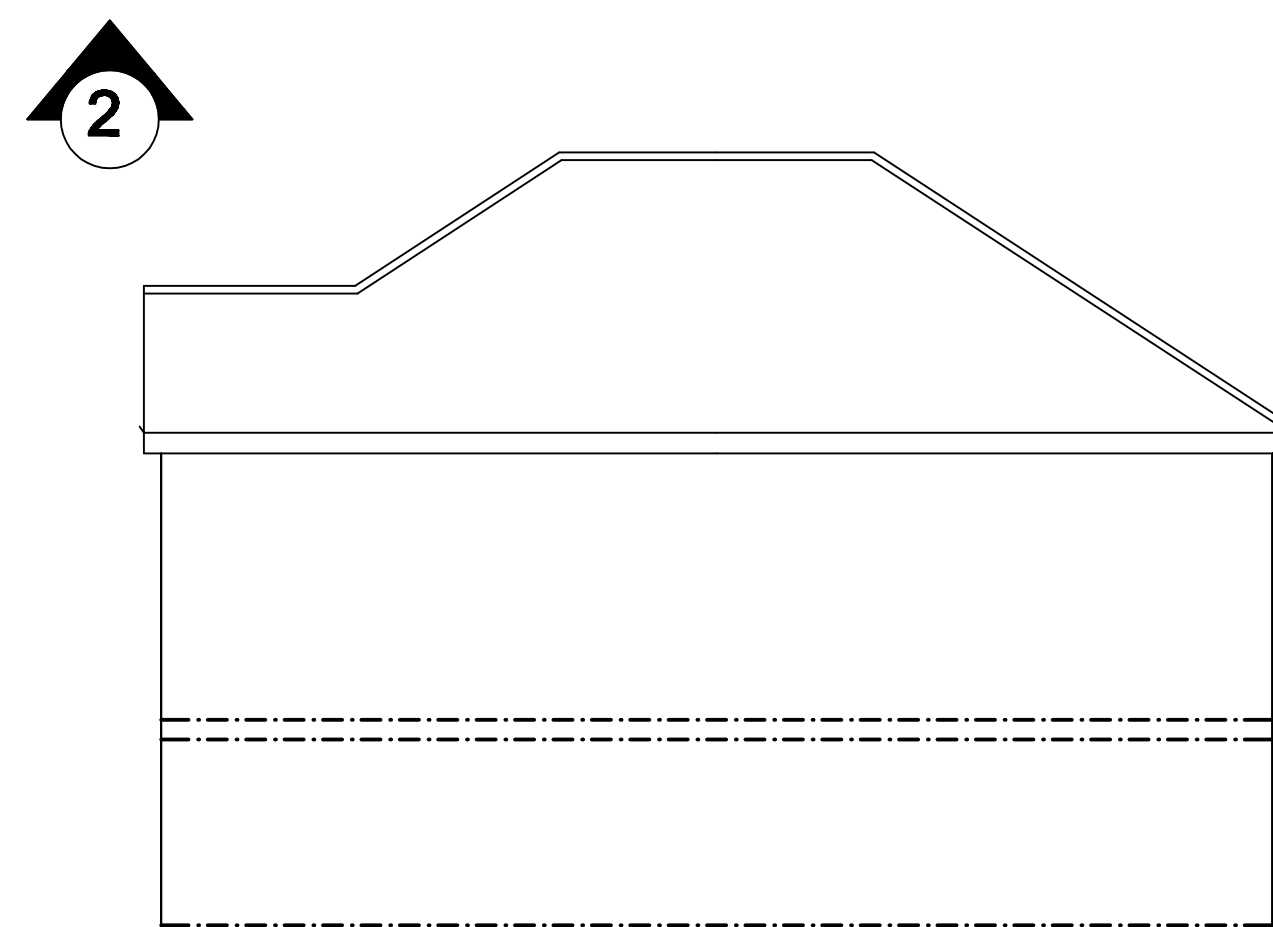

ELEVATION 2

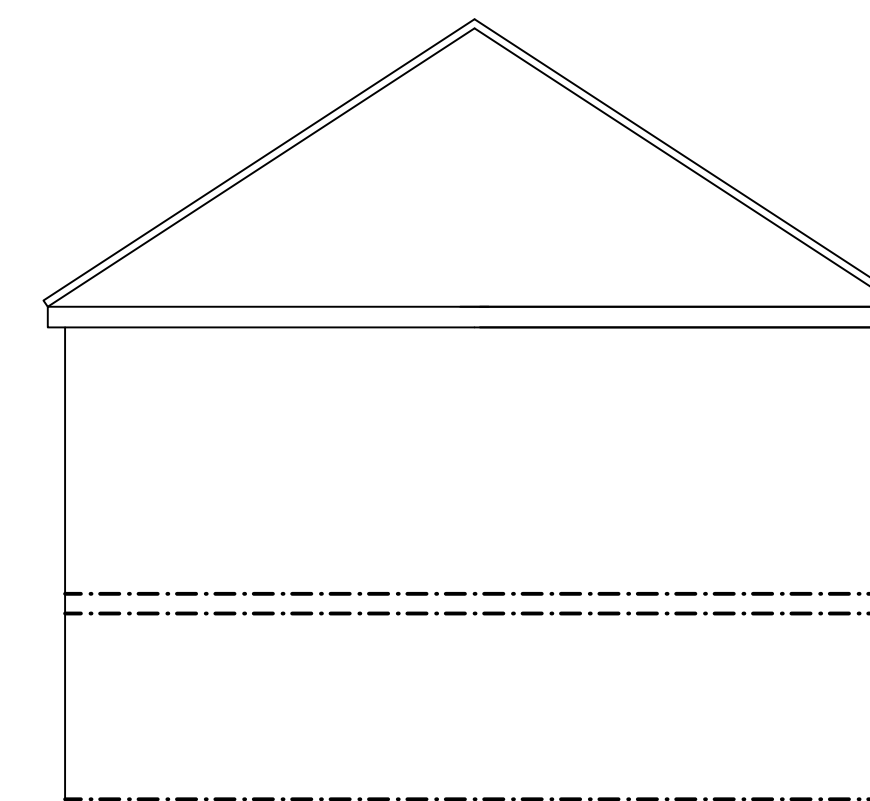

ELEVATION 4

Roof Plan and Massing elevations 1:100 @ A1

REV:B massing elevations and roof plan scale added to plan srb 17-05-2022

REV:A massing revised to suit new reduced building size building reduced to accommodate UU easement srb 14-02-2022



REDFERN
ARCHITECTURAL SERVICES LTD

PLANNING			
for Mr P Homes			
at moorend Farm Woodford Cheshire			
title proposed Massing			
DATE	BY	AS INDICATED	DATE
July 2020	SAJ	20-260-06	B
Redfern Architectural Services Ltd			
Canal cottage 27 Manor View Woodley			
Stockport Cheshire SK6 1RS			
0161 406 6936 077406 21999			
steve@redfernAS.co.uk			