


Notes

Jennings Design Associates take no responsibility for any dimensions obtained by scaling from this drawing. If no dimension is shown the recipient must ascertain the dimension specifically from the Architect or by site measurement. Supplying this drawing in digital form is solely for convenience and no reliance may be placed on digital data. All data must be checked against hard copy. Dimensions must be checked on site. Any discrepancies must be reported to the Architect immediately. This drawing is copyright of Jennings Design Associates

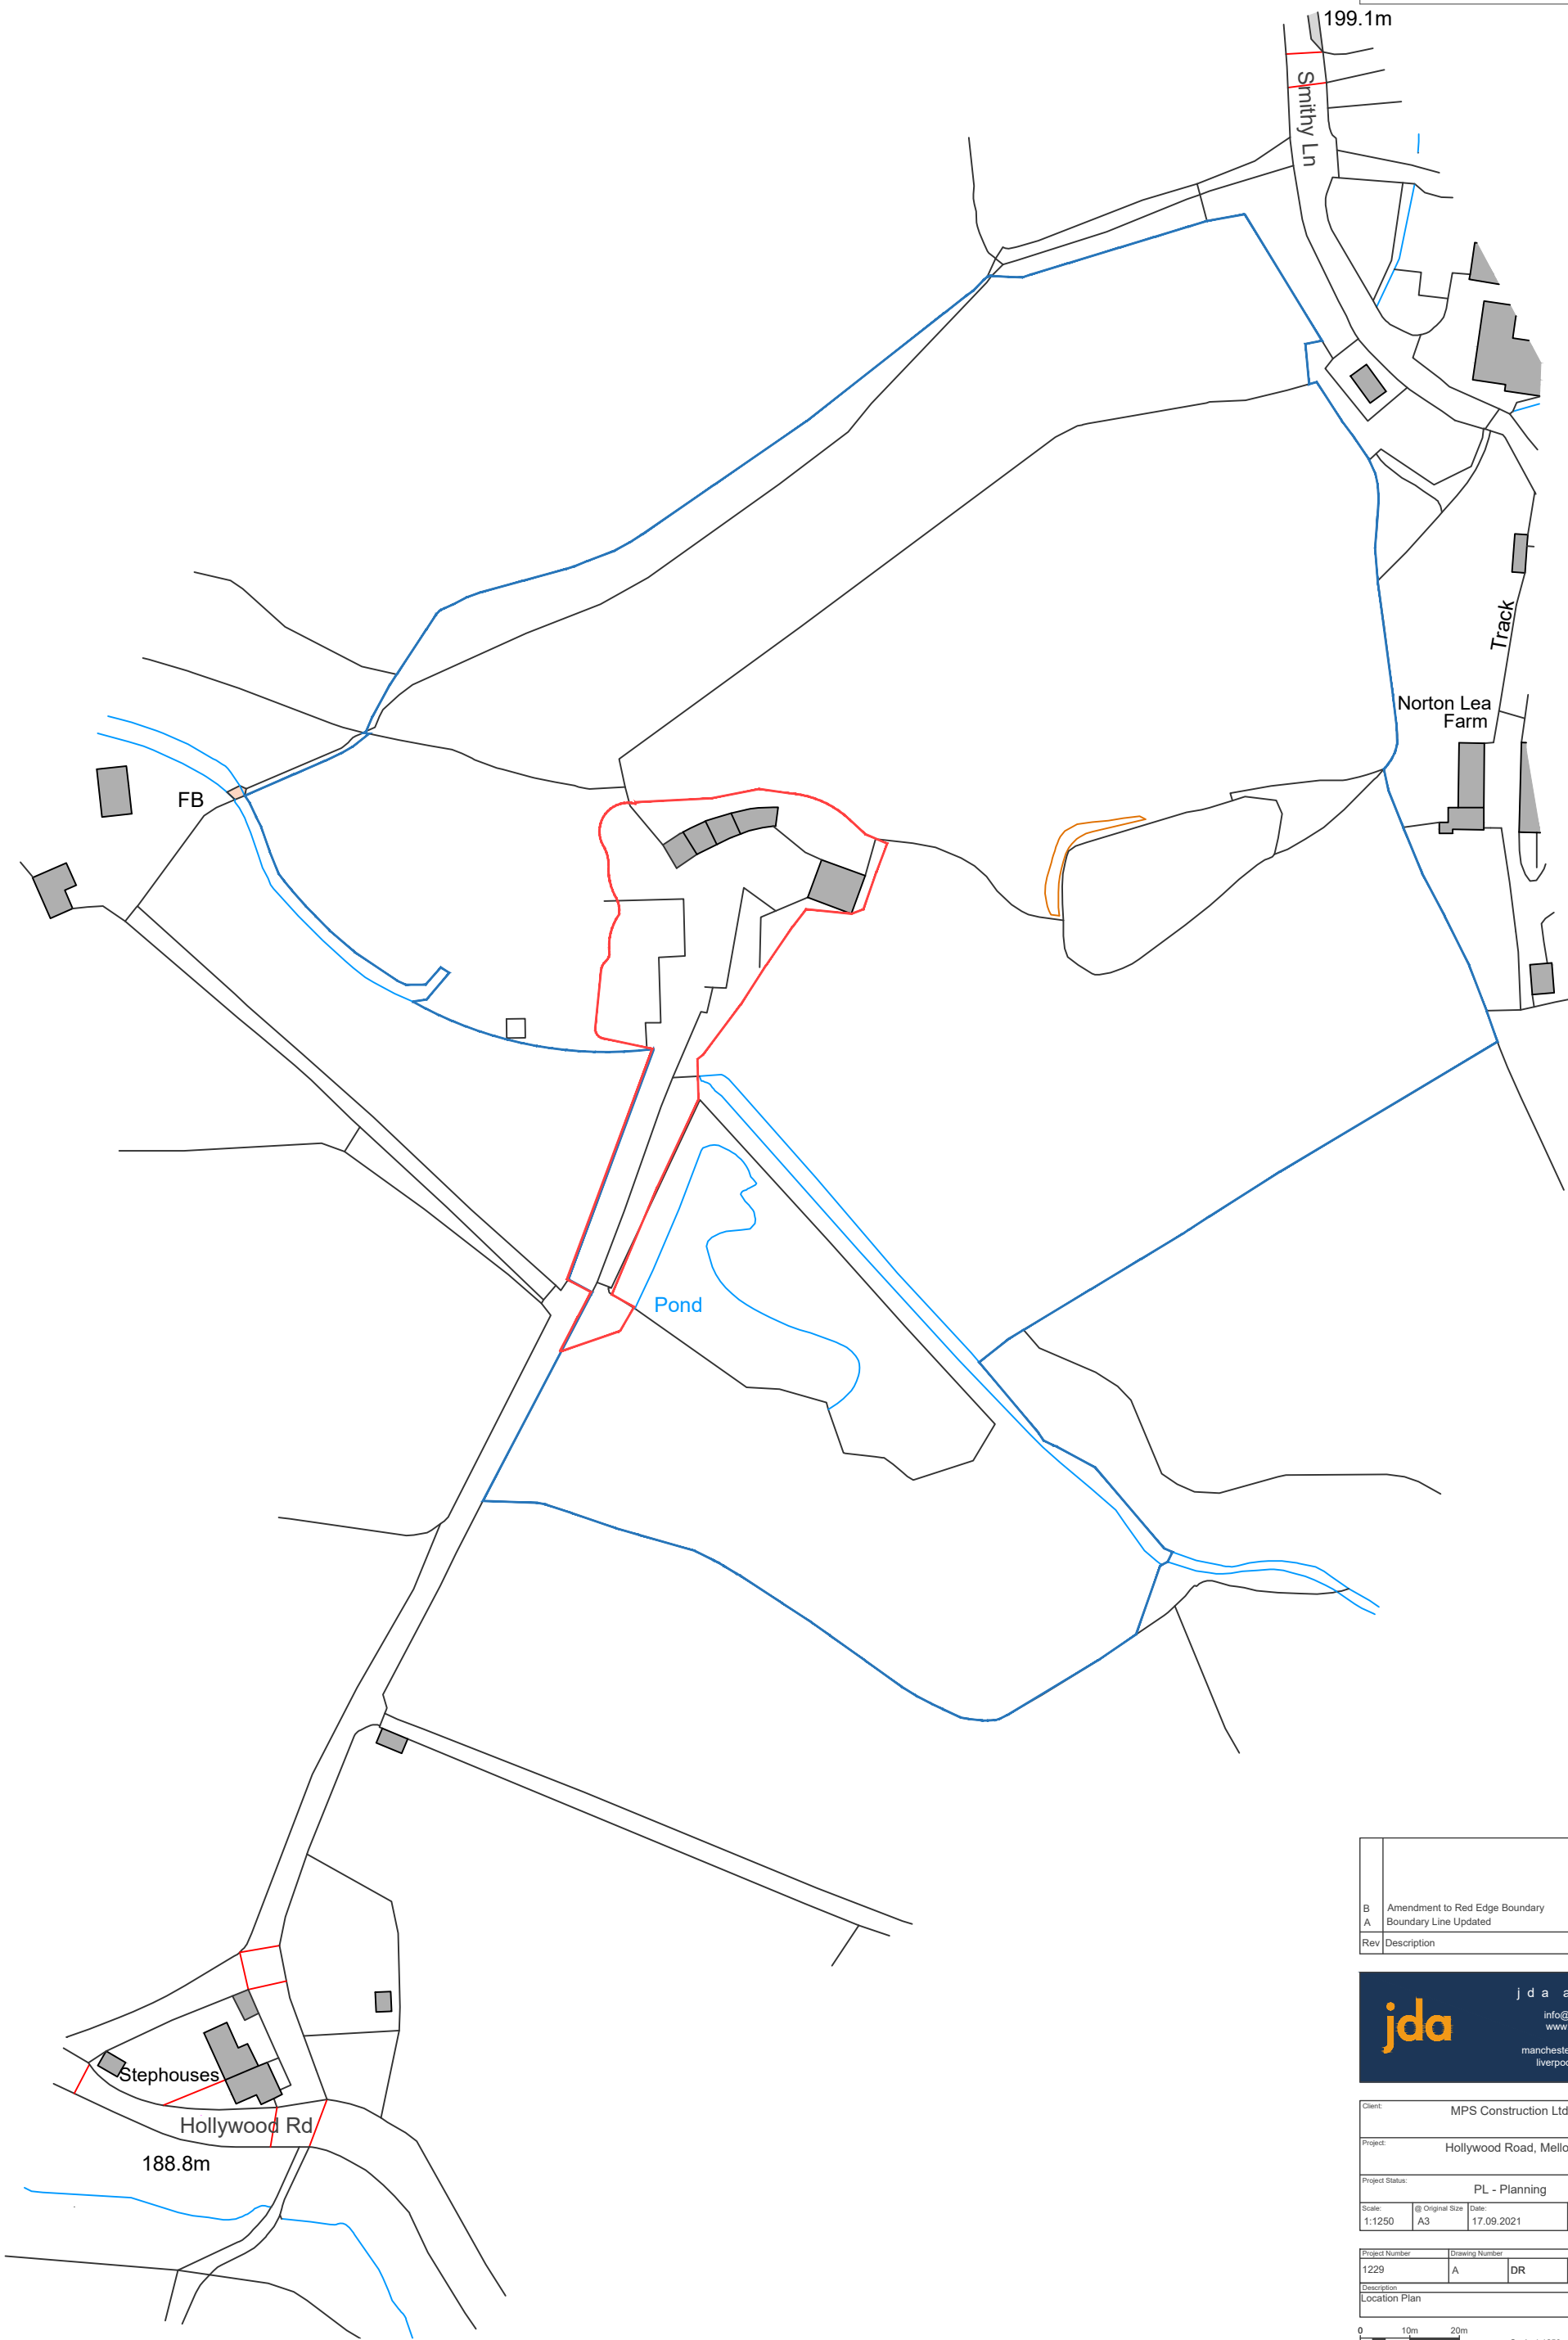

B	Amendment to Red Edge Boundary	08.06.21	DH
A	Boundary Line Updated	01.11.21	DH
Rev	Description	Date	By

jda architects

info@jda-architects.com
www.jda-architects.com


manchester: 0161 336 5011
liverpool: 0151 665 0112

Client:	MPS Construction Ltd
Project:	Hollywood Road, Mellor
Project Status:	PL - Planning
Scale:	1:1250
Original Size:	A3
Date:	17.09.2021
Drawn By:	DH
Checked By:	RH

Project Number		Drawing Number		
1229	A	DR	000	
Description				Rev
Location Plan				B



Z:\1229 - Hollywood Road, Mellor\Drawings\Live\plots\1229_A_DR_000 Location Plan.dwg

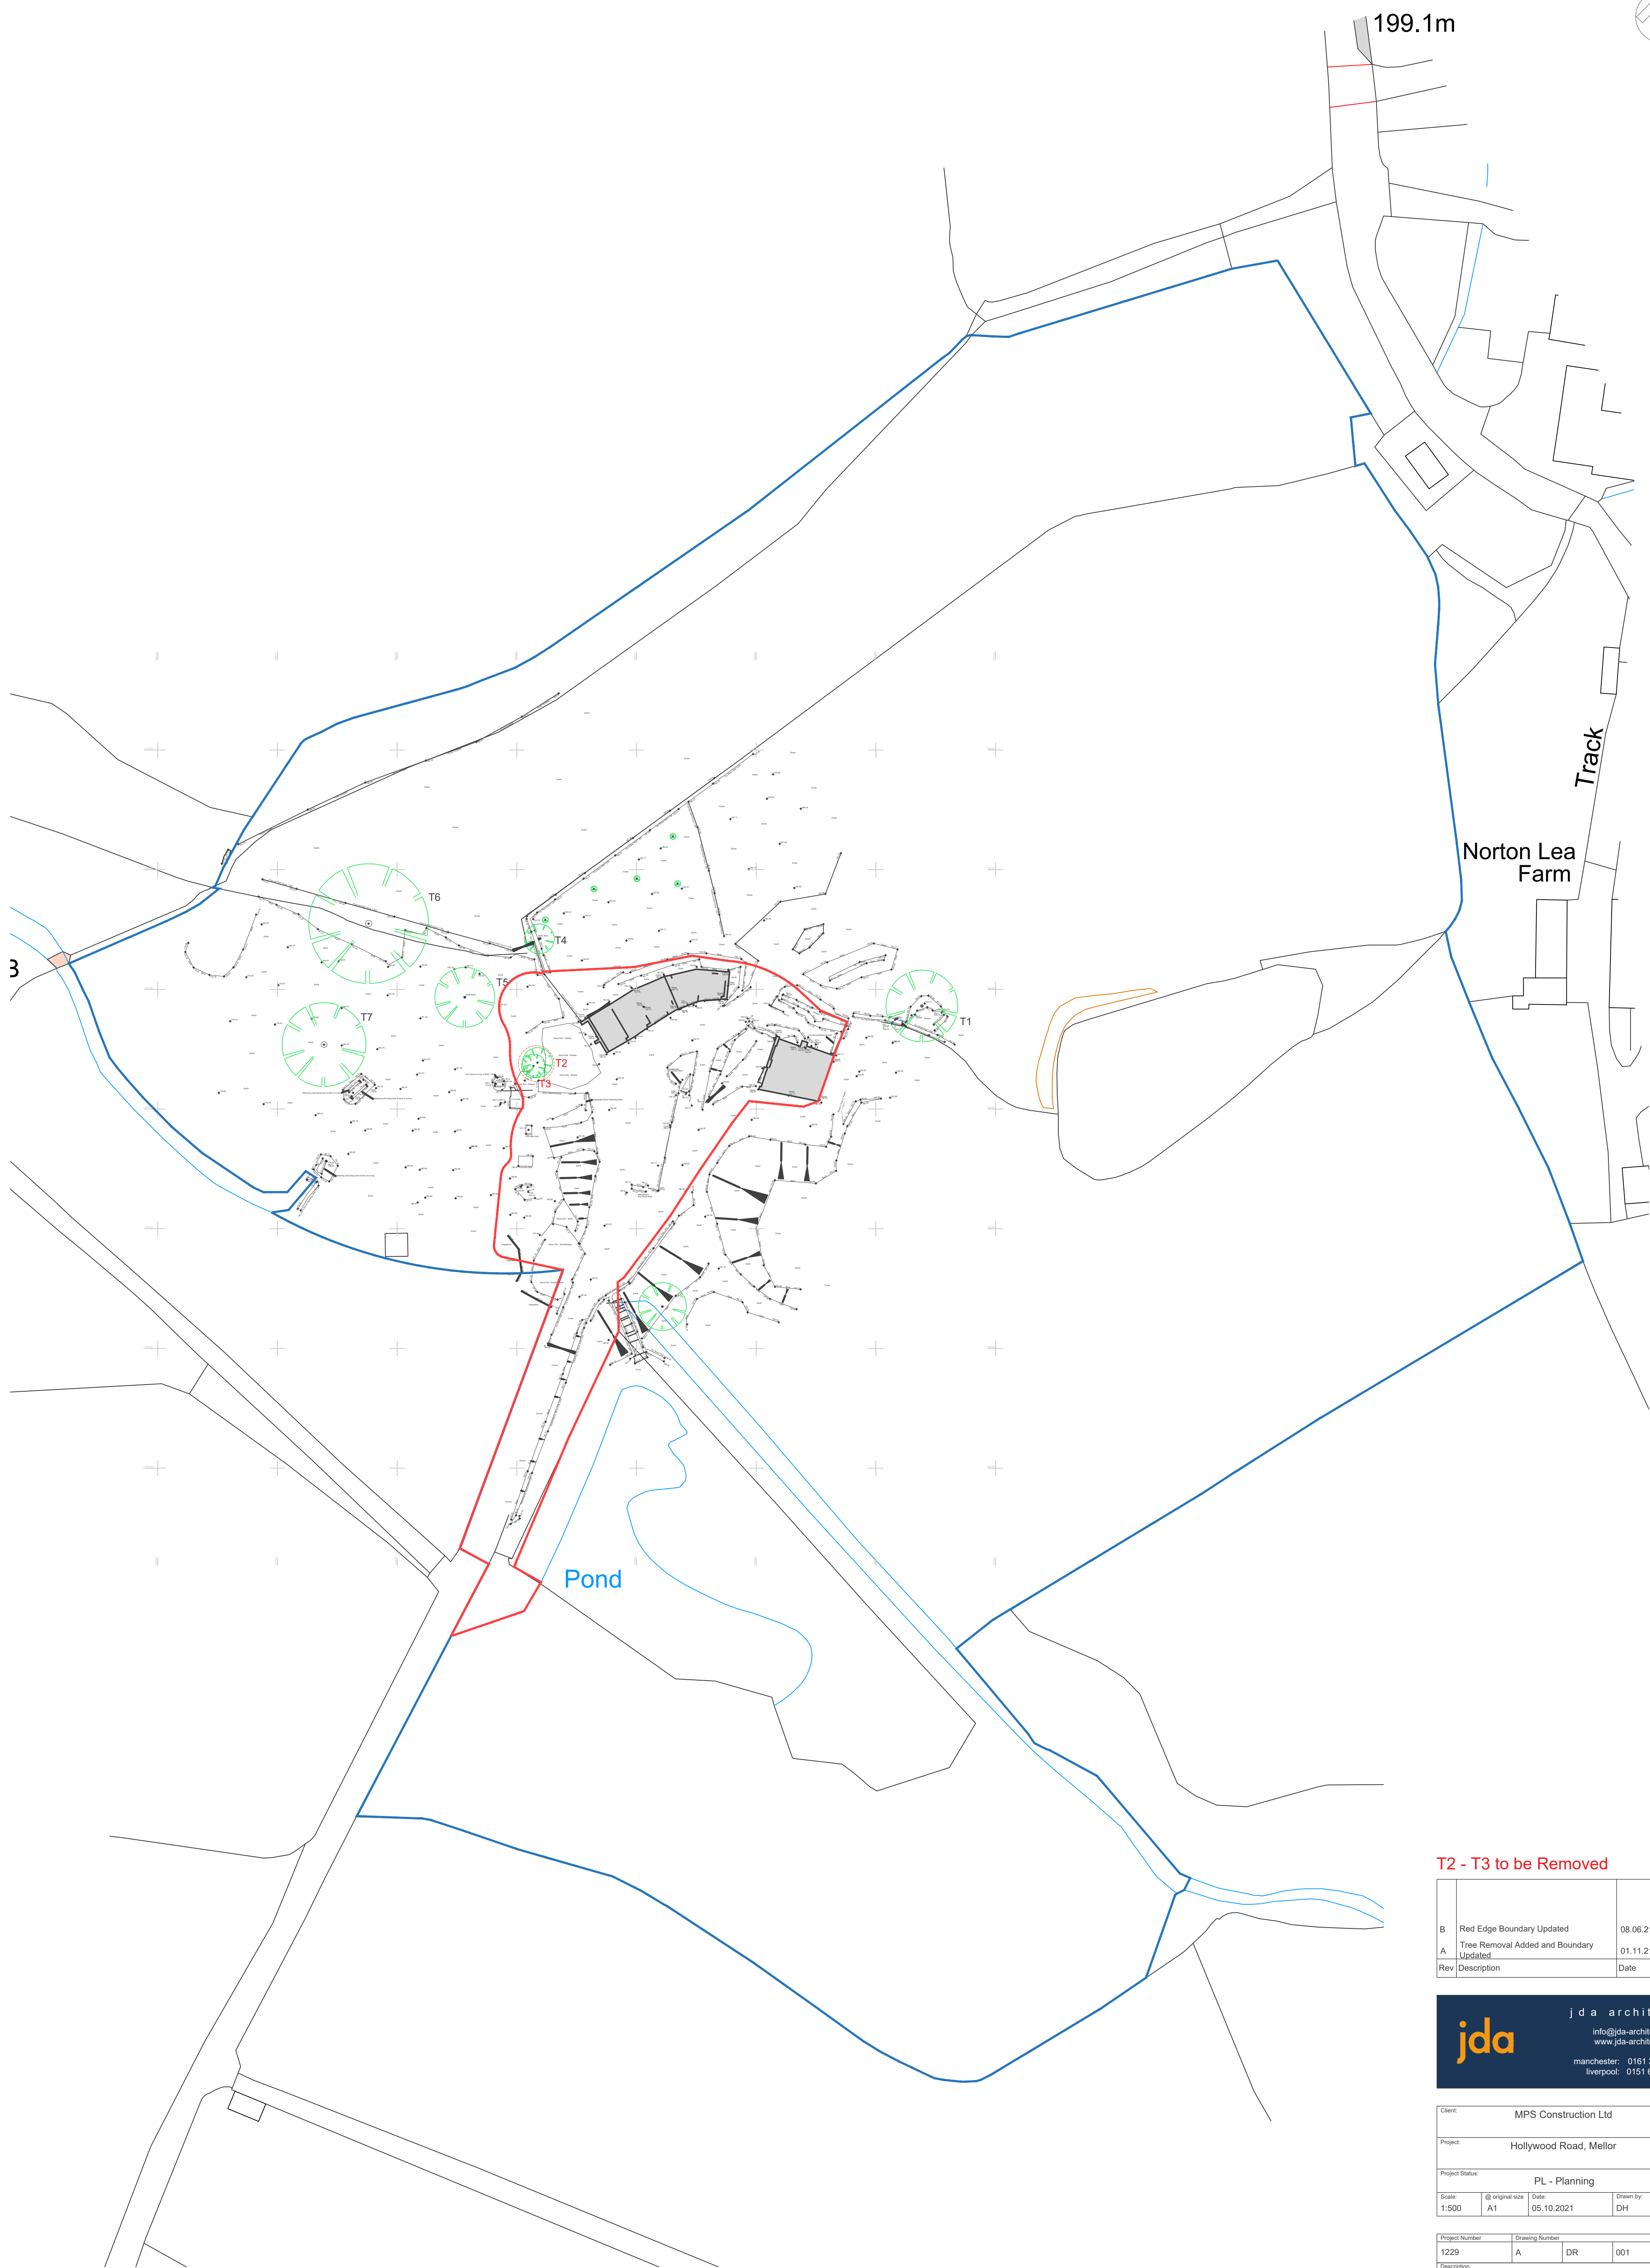

T2 - T3 to be Removed


B	Red Edge Boundary Updated	08.06.21	DH
A	Tree Removal Added and Boundary Updated	01.11.21	DH
Rev	Description	Date	By

jda


j d a architects
info@jda-architects.com
www.jda-architects.com

manchester: 0161 336 5011
liverpool: 0151 665 0112


Client:		MPS Construction Ltd			
Project:		Hollywood Road, Mellor			
Project Status:		PL - Planning			
Scale:	8 original size	Date:		Drawn by:	Checked By:
1:500	A1	05.10.2021		DH	RH
Project Number		Drawing Number			
1229		A		DR	001
Description					Rev
Existing Site Plan					B

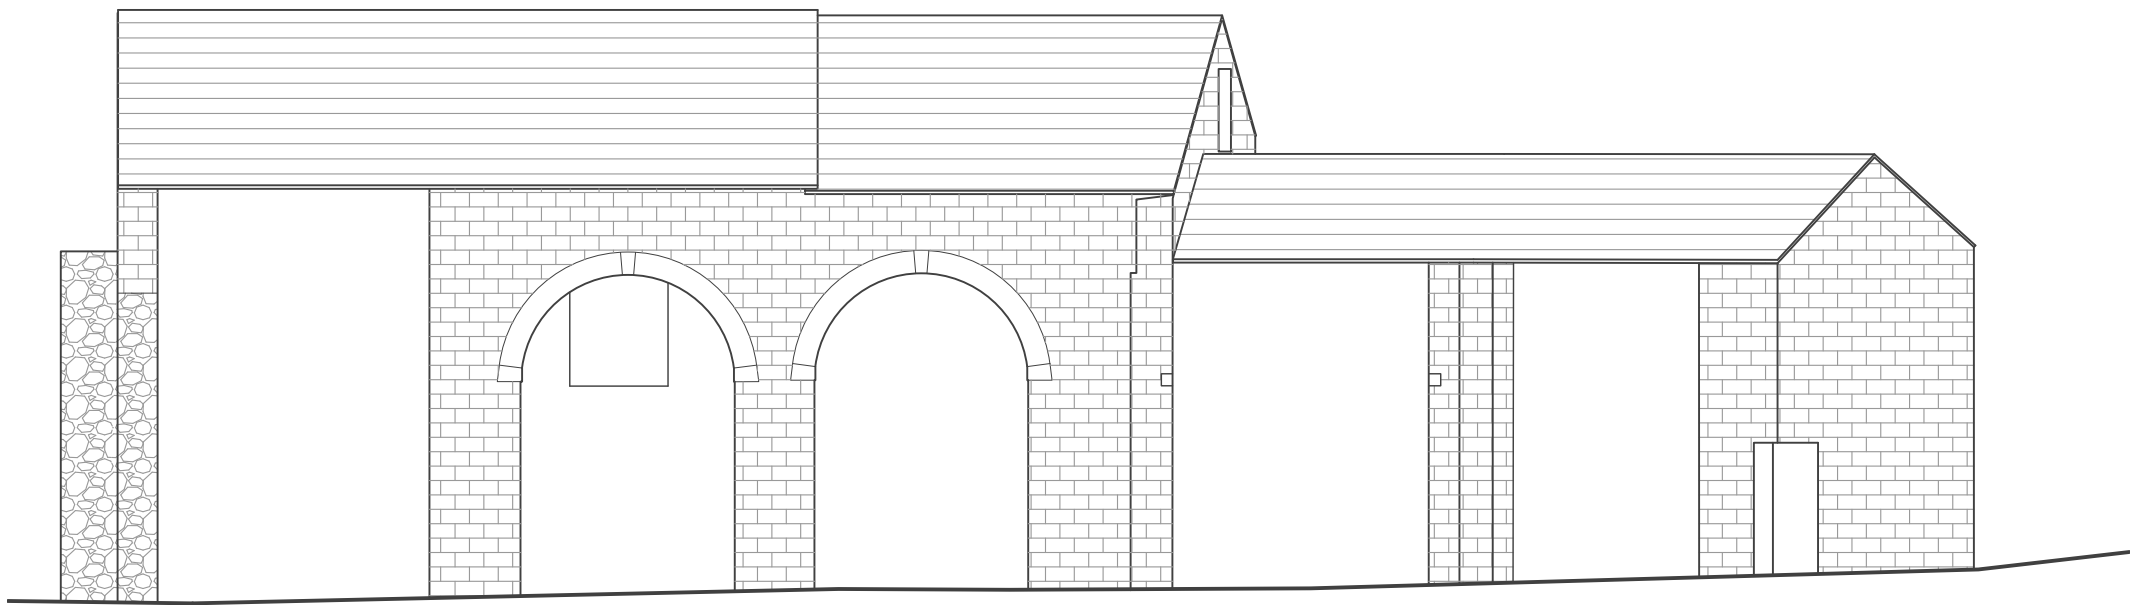


Existing Front Elevation

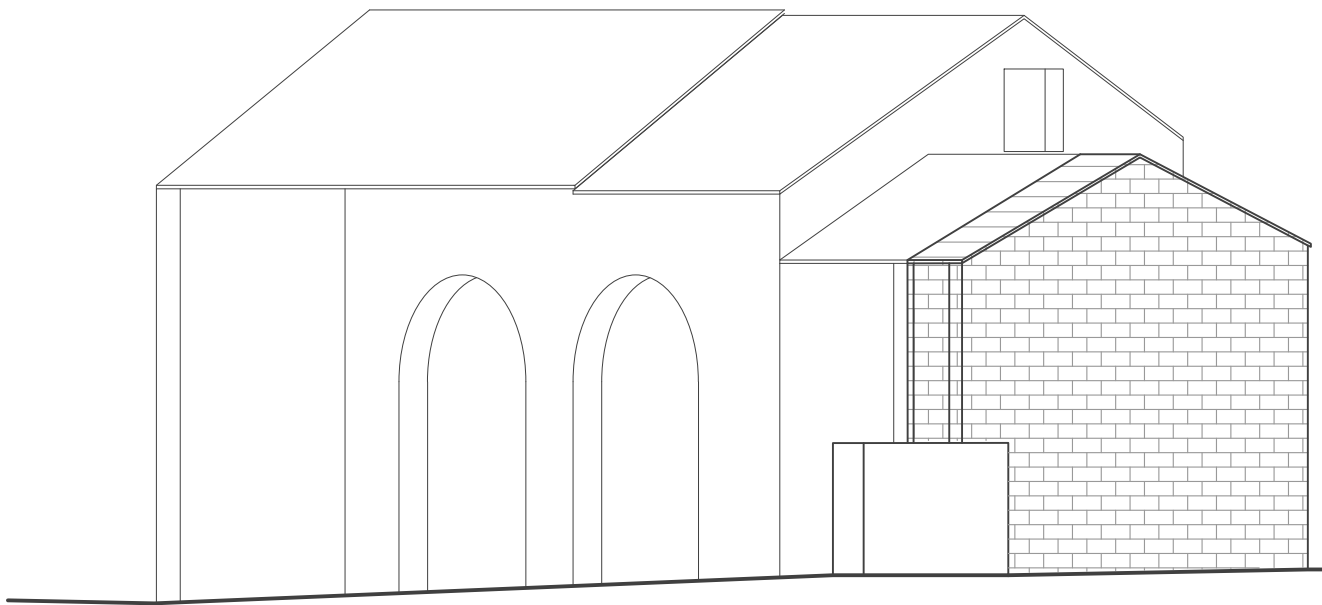


Existing Right Elevation

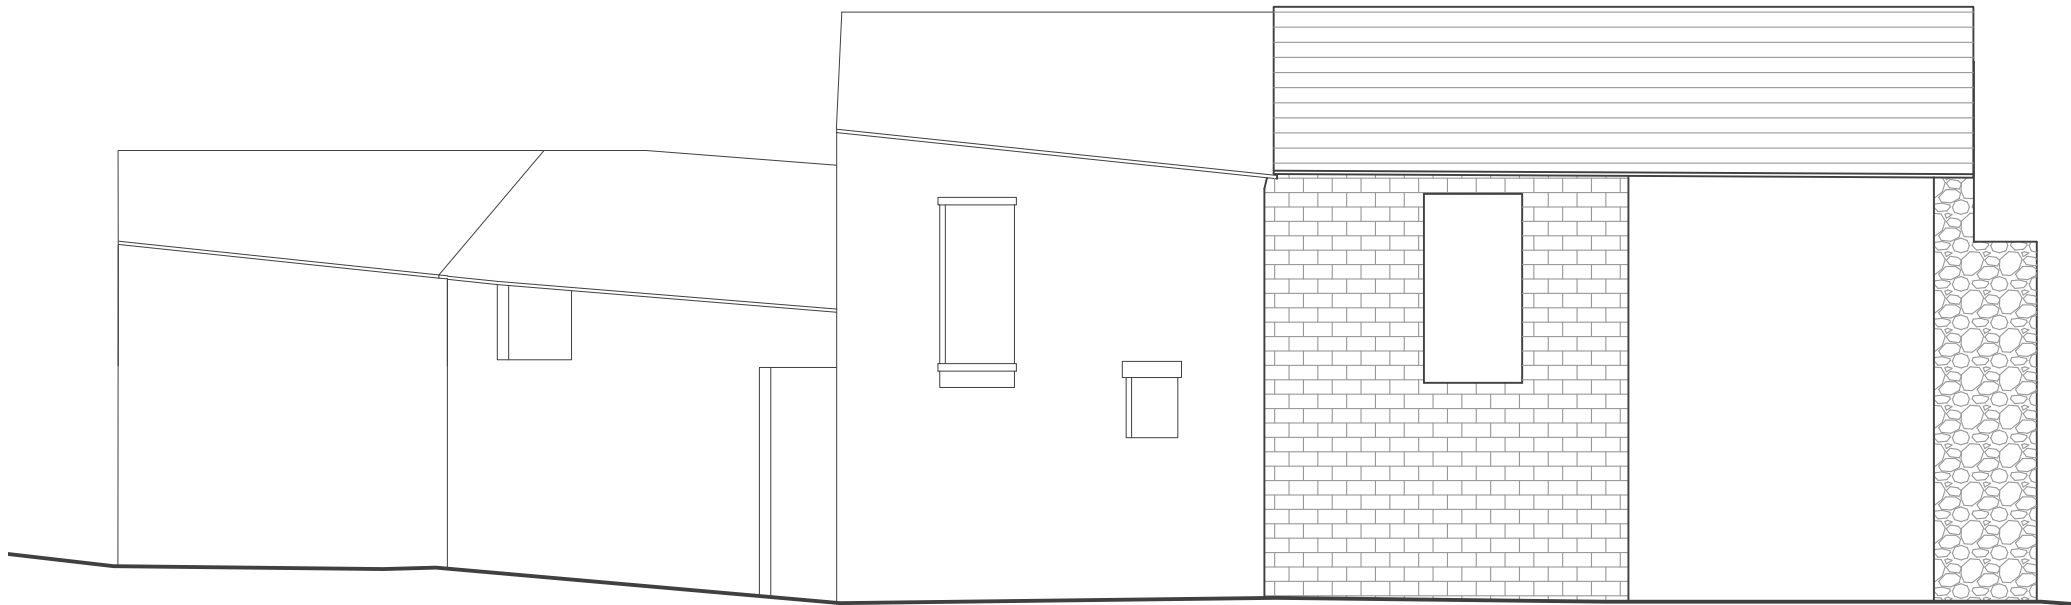

Existing Rear Elevation

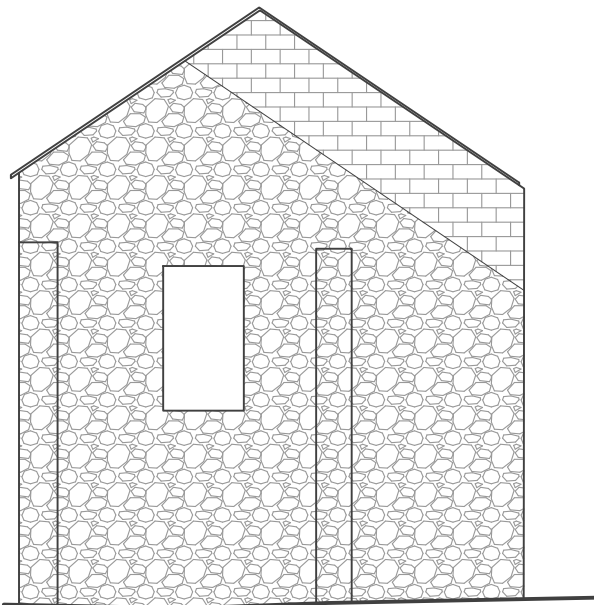

Existing Left Elevation

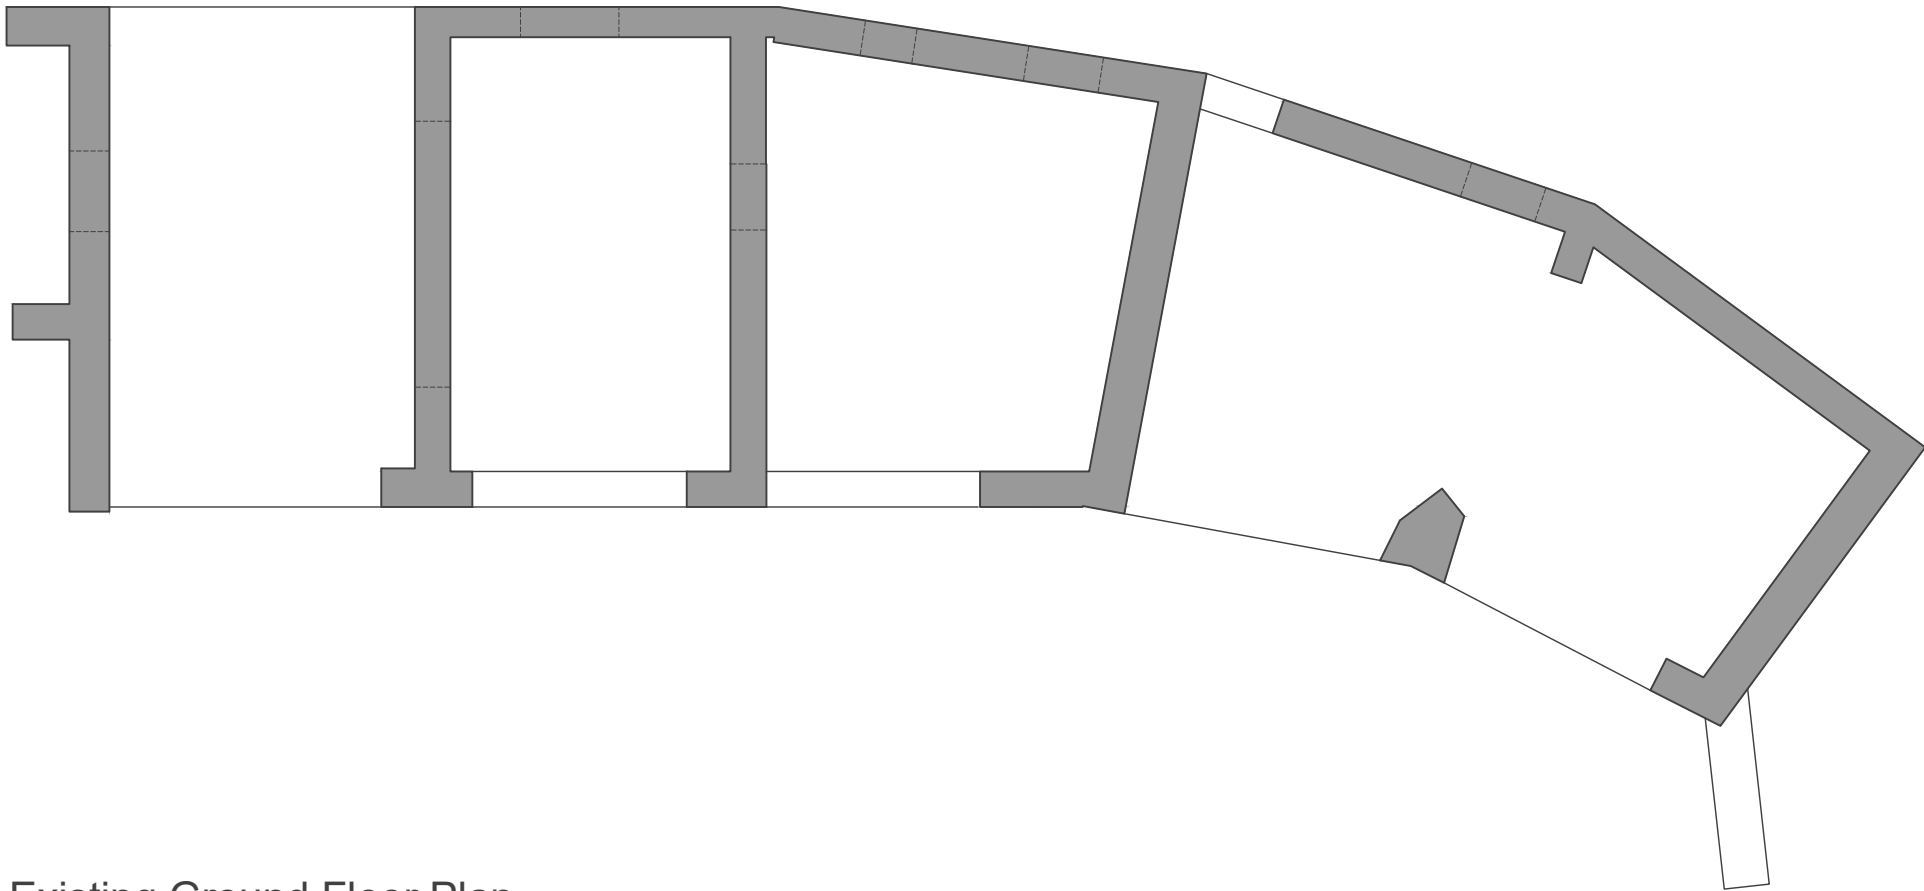

Existing Ground Floor Plan

Notes

Jennings Design Associates take no responsibility for any dimensions obtained by scaling from this drawing. If no dimension is shown the recipient must ascertain the dimension specifically from the Architect or by site measurement. Supplying this drawing in digital form is solely for convenience and no reliance may be placed on digital data. All data must be checked against hard copy. Dimensions must be checked on site. Any discrepancies must be reported to the Architect immediately. This drawing is copyright of Jennings Design Associates



A	Updated Title Block	29.10.21	DH
Rev	Description	Date	By

jda

architects

info@jda-architects.com

www.jda-architects.com

manchester: 0161 336 5011



liverpool: 0151 665 0112

Client:	MPS Construction Ltd				
Project:	Hollywood Road Ltd				
Project Status:	PL - Planning				
Scale:	@ Original Size	Date:	Drawn By:	Checked By:	
1:100	A2	07.09.2021	DH	Rh	

Project Number	1229	Drawing Number	A	DR	003	Rev
Description	Existing Plans and Elevations					A



Z:\1229 - Hollywood Road, MeliorDrawings\Live\plans\1229_A_DR_003 Existing Plans and Elevations.dwg

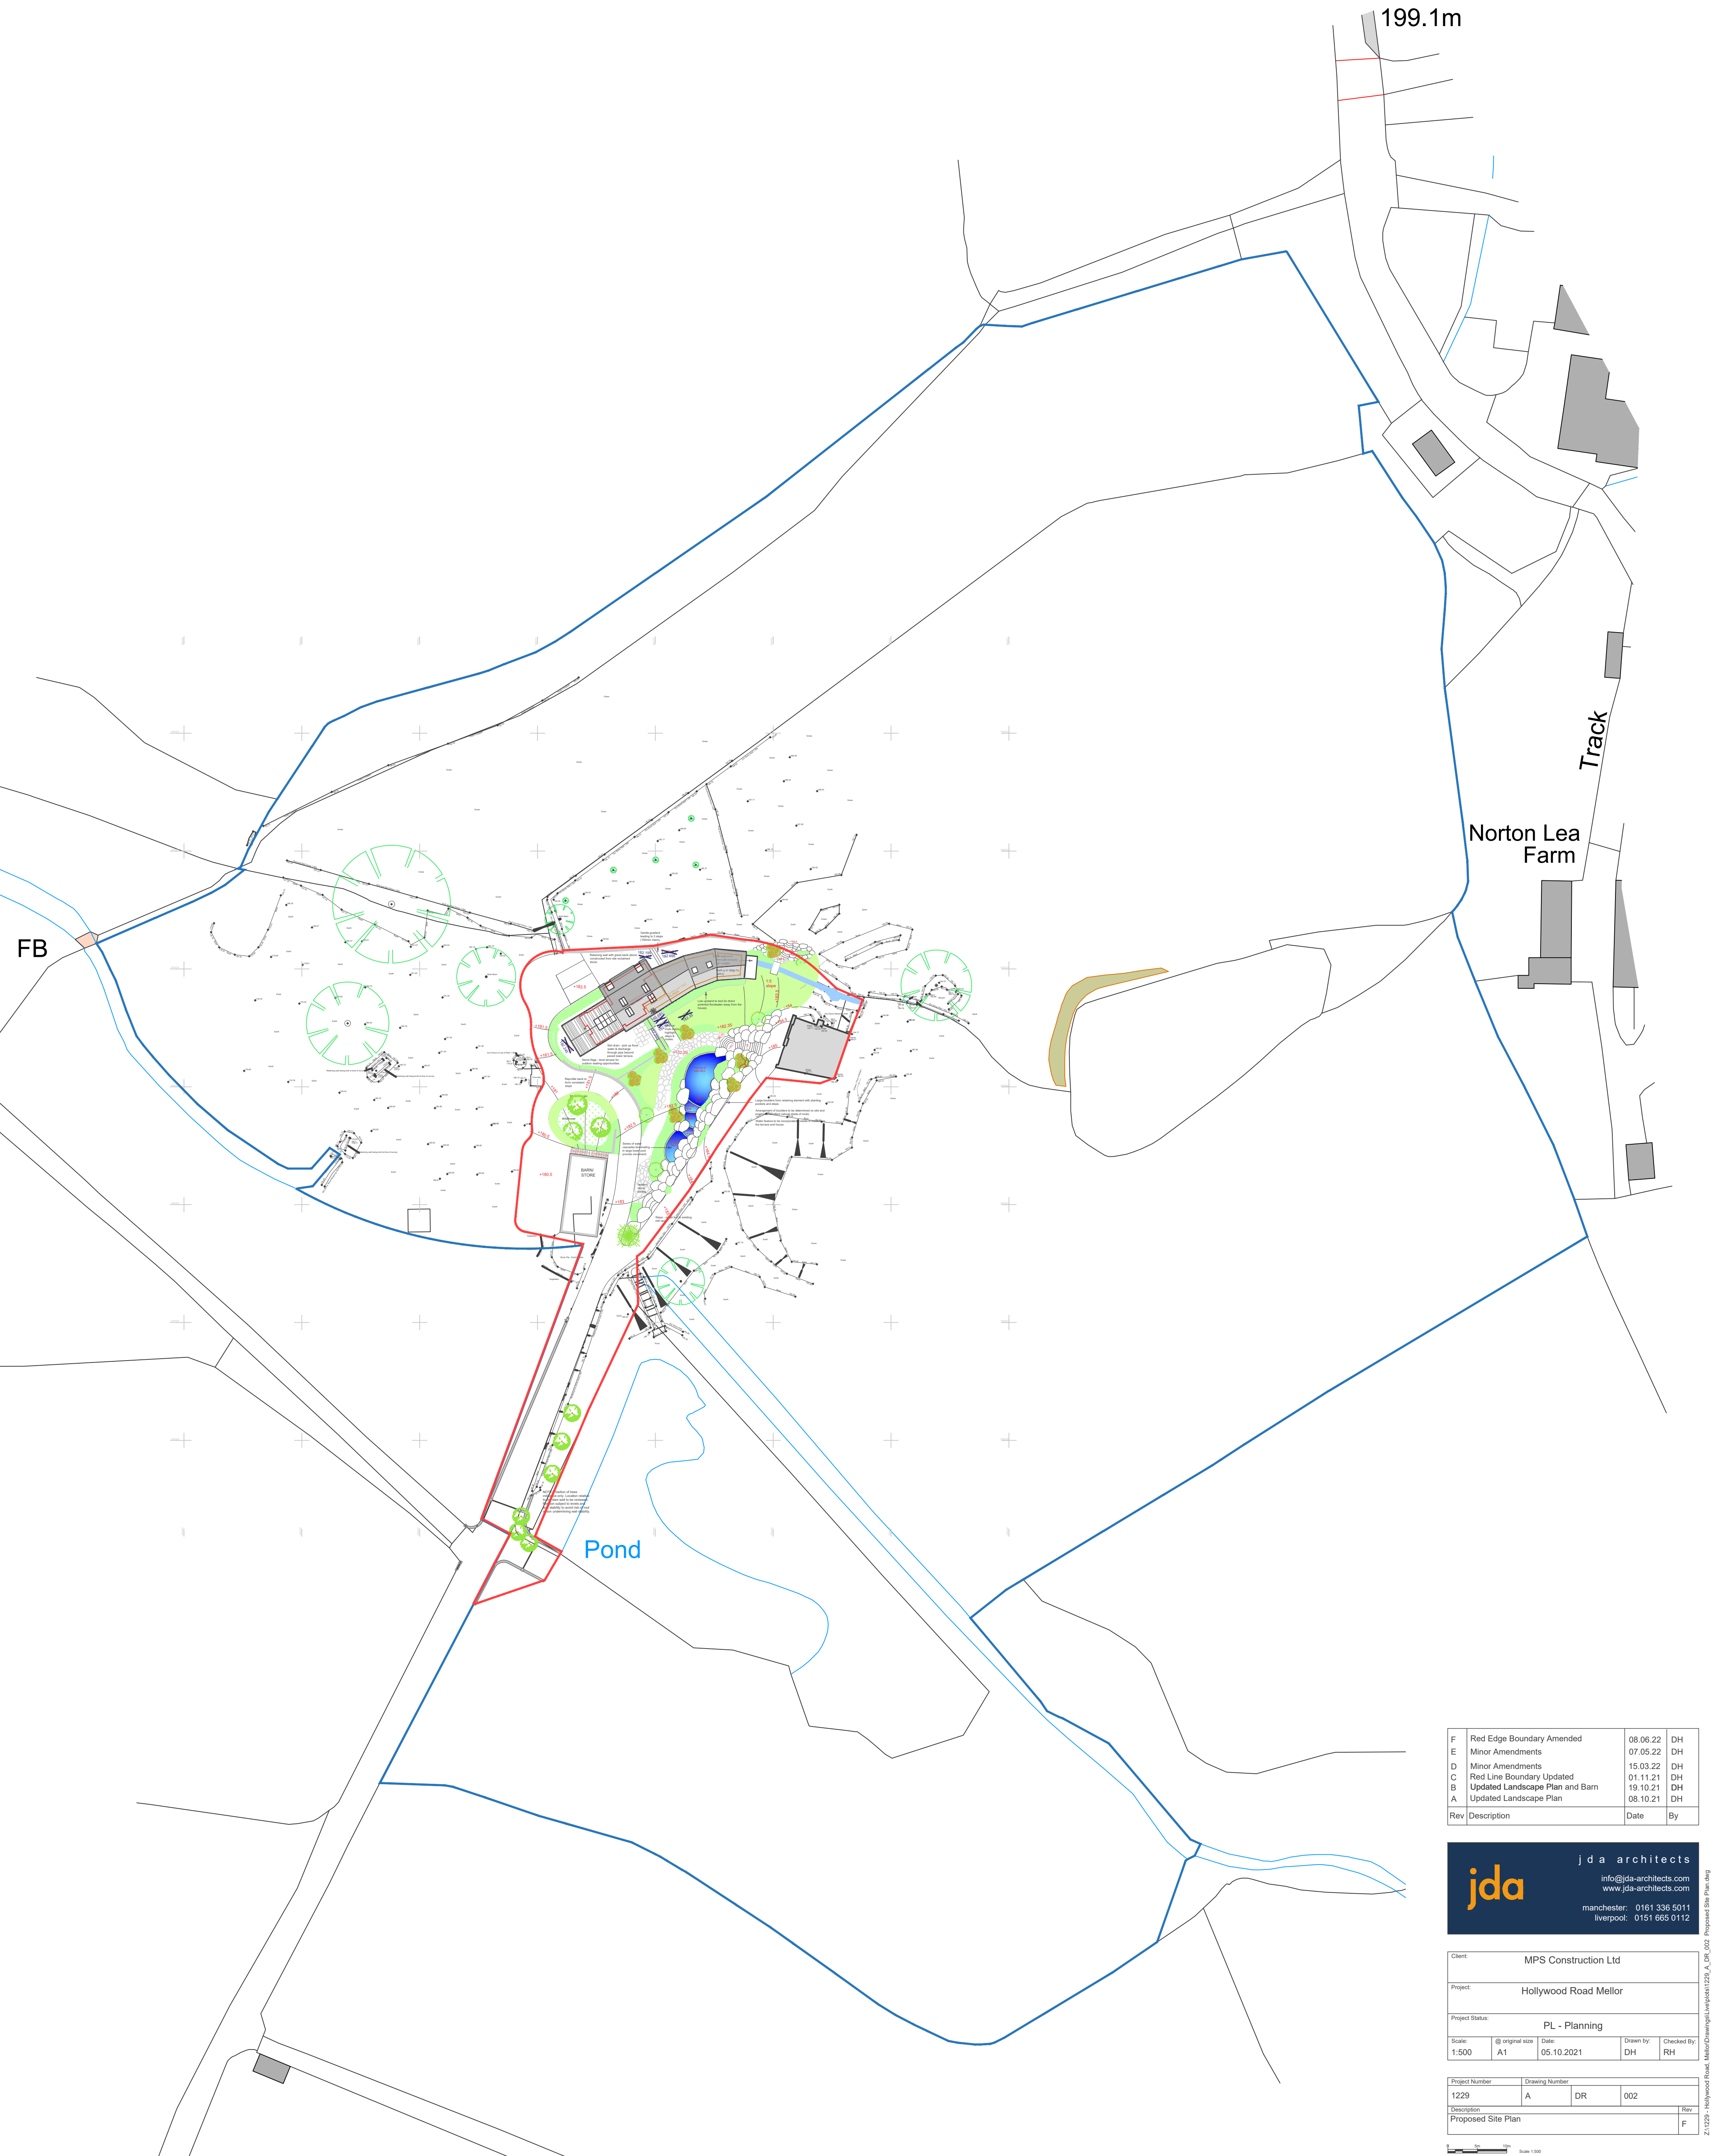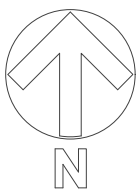

F	Red Edge Boundary Amended	08.06.22	DH
E	Minor Amendments	07.05.22	DH
D	Minor Amendments	15.03.22	DH
C	Red Line Boundary Updated	01.11.21	DH
B	Updated Landscape Plan and Barn	19.10.21	DH
A	Updated Landscape Plan	08.10.21	DH
Rev	Description	Date	By

jda

j d a architects

info@jda-architects.com

www.jda-architects.com

manchester: 0161 336 5011

liverpool: 0151 665 0112

Client:		MPS Construction Ltd					
Project:		Hollywood Road Mellor					
Project Status:		PL - Planning					
Scale:	@ original size	Date:	Drawn by:		Checked By:		
1:500	A1	05.10.2021	DH		RH		
Project Number		Drawing Number					
1229	A	DR	002			Rev	
Description		Proposed Site Plan				F	

Notes

Jennings Design Associates take no responsibility for any dimensions obtained by scaling from this drawing. If no dimension is shown the recipient must ascertain the dimension specifically from the Architect or by site measurement. Supplying this drawing in digital form is solely for convenience and no reliance may be placed on digital data. All data must be checked against hard copy. Dimensions must be checked on site. Any discrepancies must be reported to the Architect immediately. This drawing is copyright of Jennings Design Associates

Existing Building

Demolished Existing Building


New Building

Volume Calculations


Existing Building - 892m³
Proposed Building - 1207m³

35% Increase

14.0m² Demolished Wall

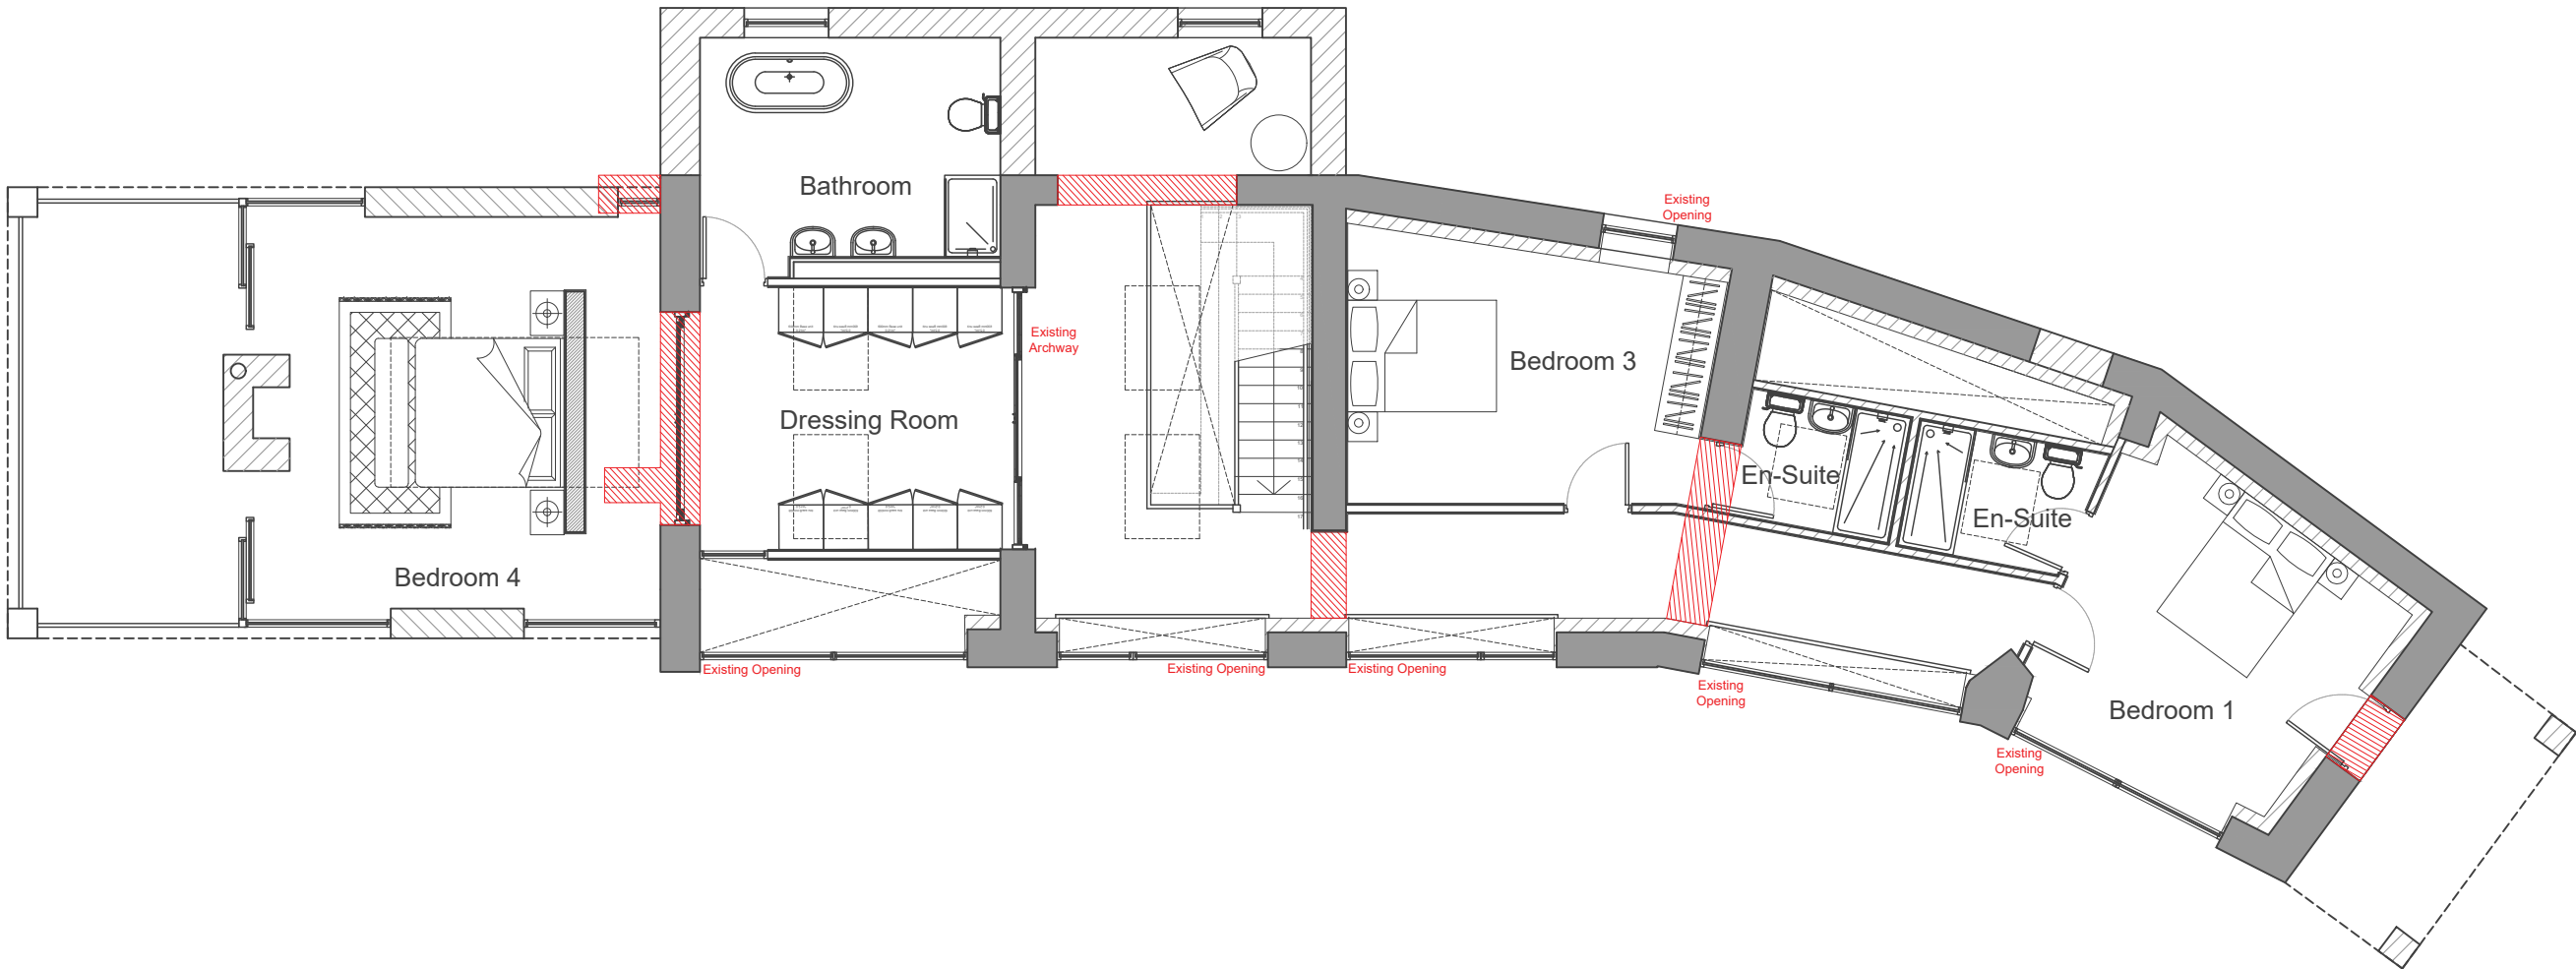

Proposed FF Plan

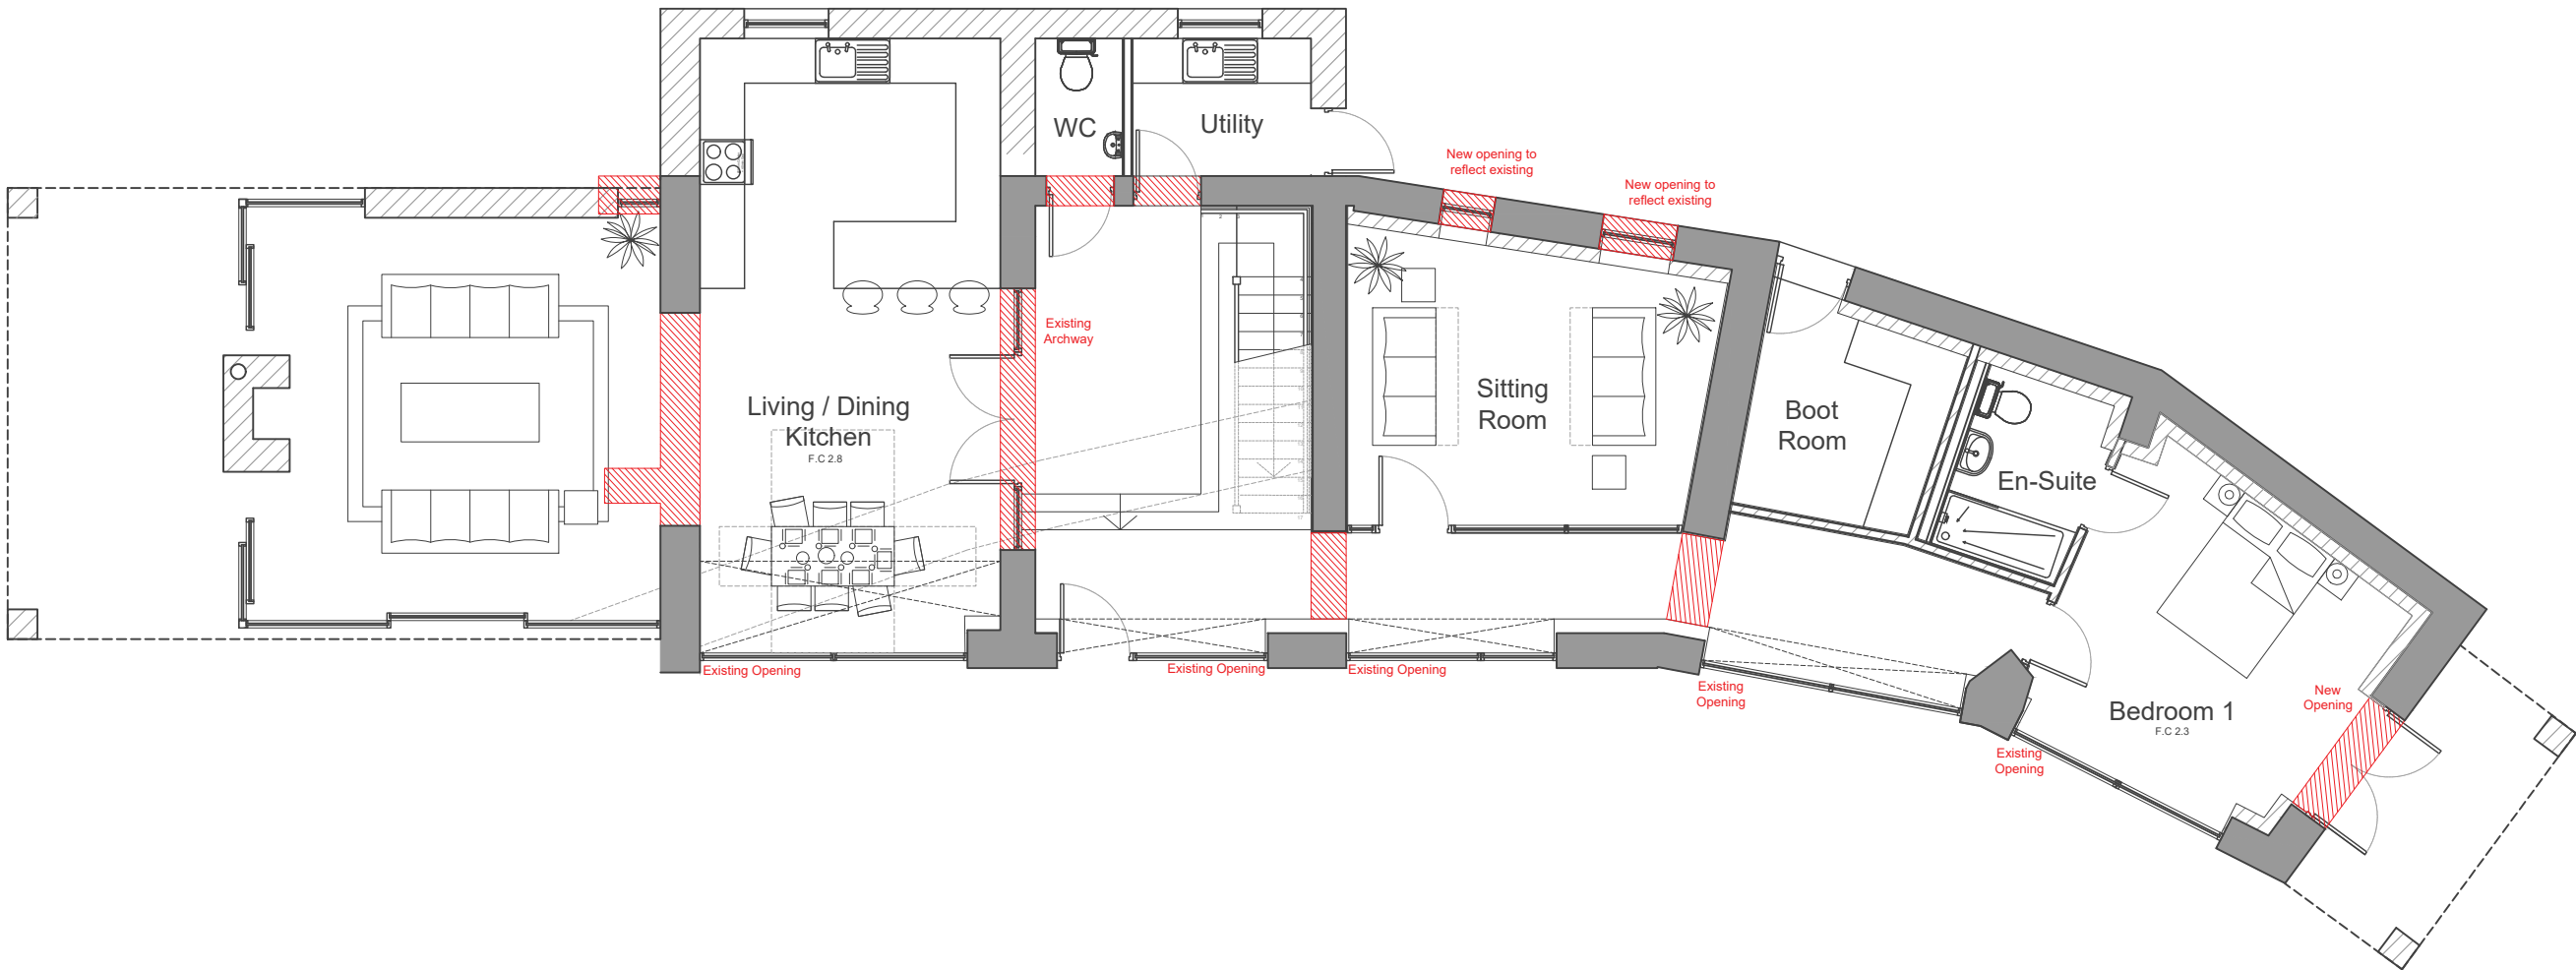

Proposed GF Plan

C	Amendments made to planning comments	14.03.22	DH
B	Rear windows adjusted	19.10.2021	DH
A	Windows to the sitting room and bedroom amended	13.10.2021	DH
Rev	Description	Date	By

jda architects

info@jda-architects.com
www.jda-architects.com

manchester: 0161 336 5011
liverpool: 0151 665 0112

Client:	MPS Construction Ltd				
Project:	Hollywood Road, Mellor				
Project Status:	PL - Planning				
Scale:	@ Original Size	Date:	Drawn By:	Checked By:	
1:100	A2	11.08.2021	DH	RH	

Project Number		Drawing Number			
1229		A	DR	004	
Description					Rev
Proposed Floor Plans					C




Z:\1229 - Hollywood Road, Mellor\Drawings\Live\plans\1229_A_DR_004 Proposed Floor Plans.dwg



Proposed Front Elevation



Proposed Left Elevation

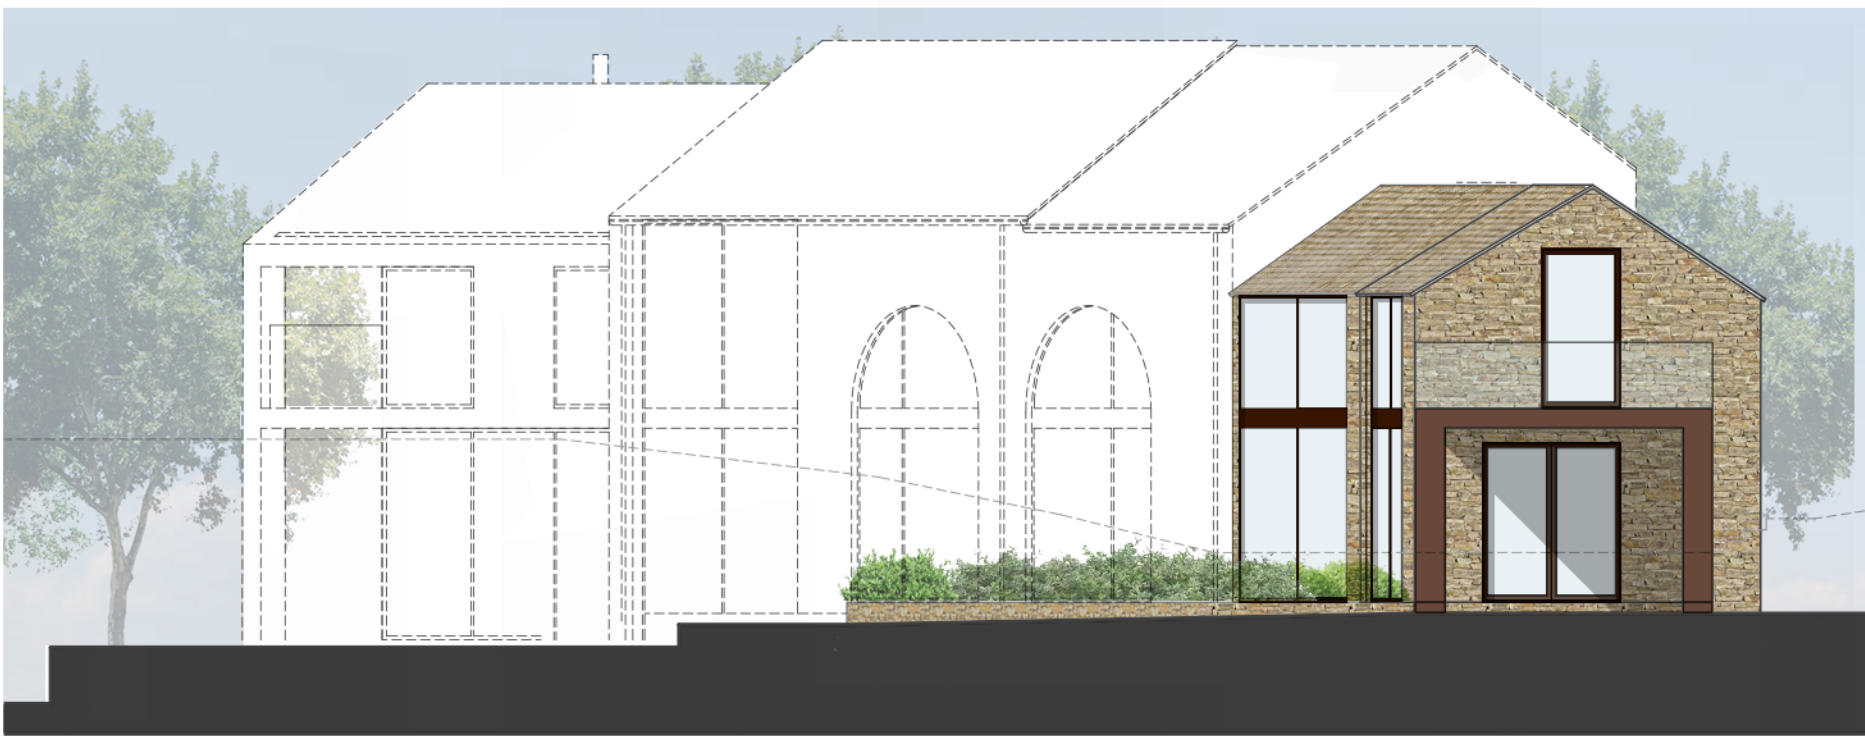

Proposed Right Elevation



Proposed Rear Elevation

Notes

Jennings Design Associates take no responsibility for any dimensions obtained by scaling from this drawing. If no dimension is shown the recipient must ascertain the dimension specifically from the Architect or by site measurement. Supplying this drawing in digital form is solely for convenience and no reliance may be placed on digital data. All data must be checked against hard copy. Dimensions must be checked on site. Any discrepancies must be reported to the Architect immediately. This drawing is copyright of Jennings Design Associates

C	Amendments made to planners comments	14.03.22	DH
B	Windows to the rear elevations amended	18.10.21	DH
A	Windows to the rear elevations amended	13.10.21	DH
Rev	Description	Date	By

jda architects

info@jda-architects.com
www.jda-architects.com

manchester: 0161 336 5011
liverpool: 0151 665 0112

Client:	MPS Construction				
Project:	Hollywood Road, Mellor				
Project Status:	PL - Planning				
Scale:	@ Original Size	Date:	Drawn By:	Checked By:	
1:100	A2	11.08.2021	DH	RH	

Project Number		Drawing Number			
1229		A	DR	005	
Description					Rev
Proposed Elevations					C

0 1m 2m Scale 1:100


Z:\1229 - Hollywood Road, Mellor\Drawings\Live\plots\1229_A_DR_005 Proposed Elevations.dwg



Proposed Roof Plan




Proposed Front Elevation

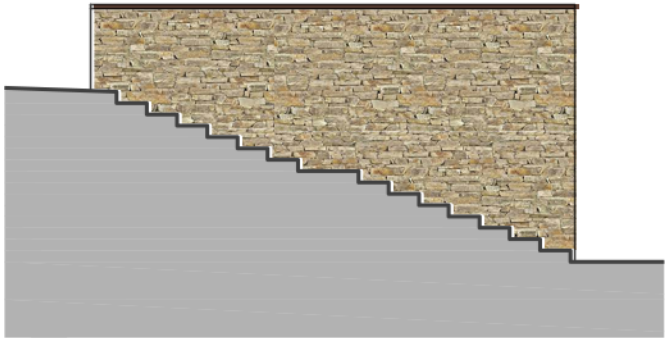


Proposed Left Elevation



Proposed Right Elevation

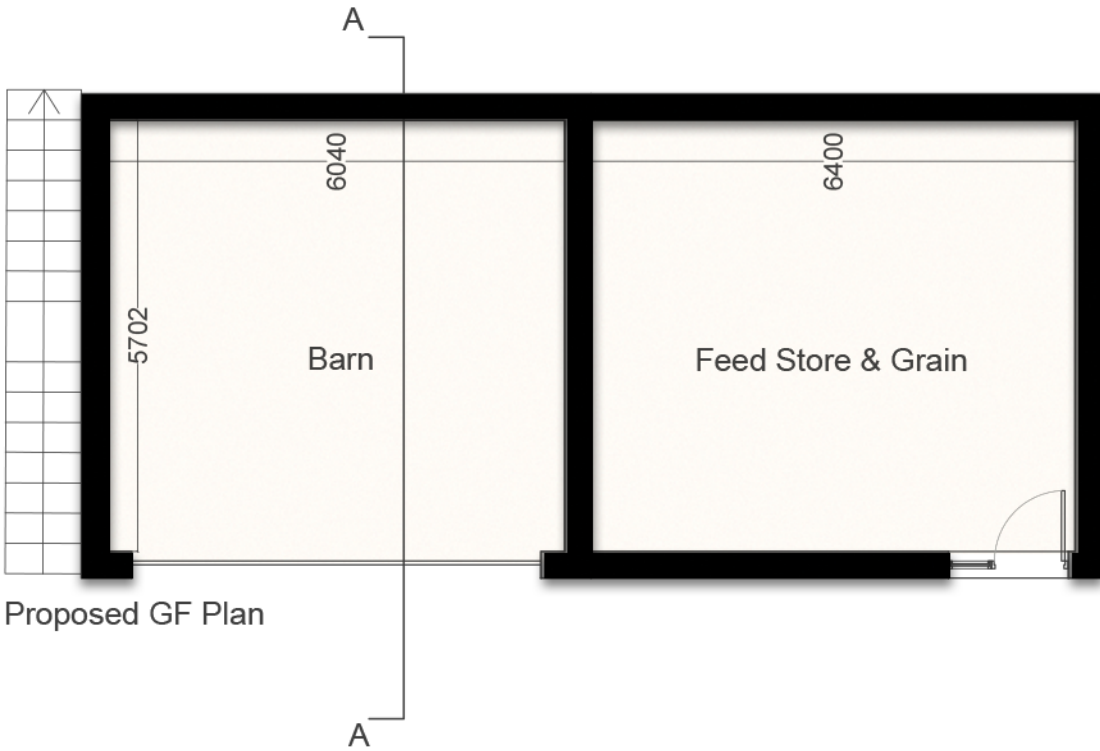

Proposed GF Plan

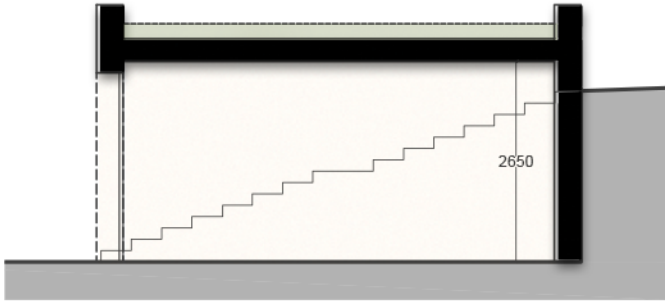

Proposed A-A Section


C	Roof Plan Updated	18.10.2021	DH
B	Size of the Barn Amended and Store	13.10.2021	DH
A	Added	11.10.2021	DH
Rev	Description	Date	By

jda architects

info@jda-architects.com
www.jda-architects.com


manchester: 0161 338 5011
liverpool: 0151 665 0112

Client:	MPS Construction Ltd
Project:	Hollywood Road, Mellor
Project Status:	PL - Planning
Scale:	1:100
Original Size:	A3
Date:	21.09.2021
Drawn By:	DH
Checked By:	RH
Project Number:	1229
Drawing Number:	A
DR	006
Description:	Proposed Barn Plans and Elevations
Rev	C

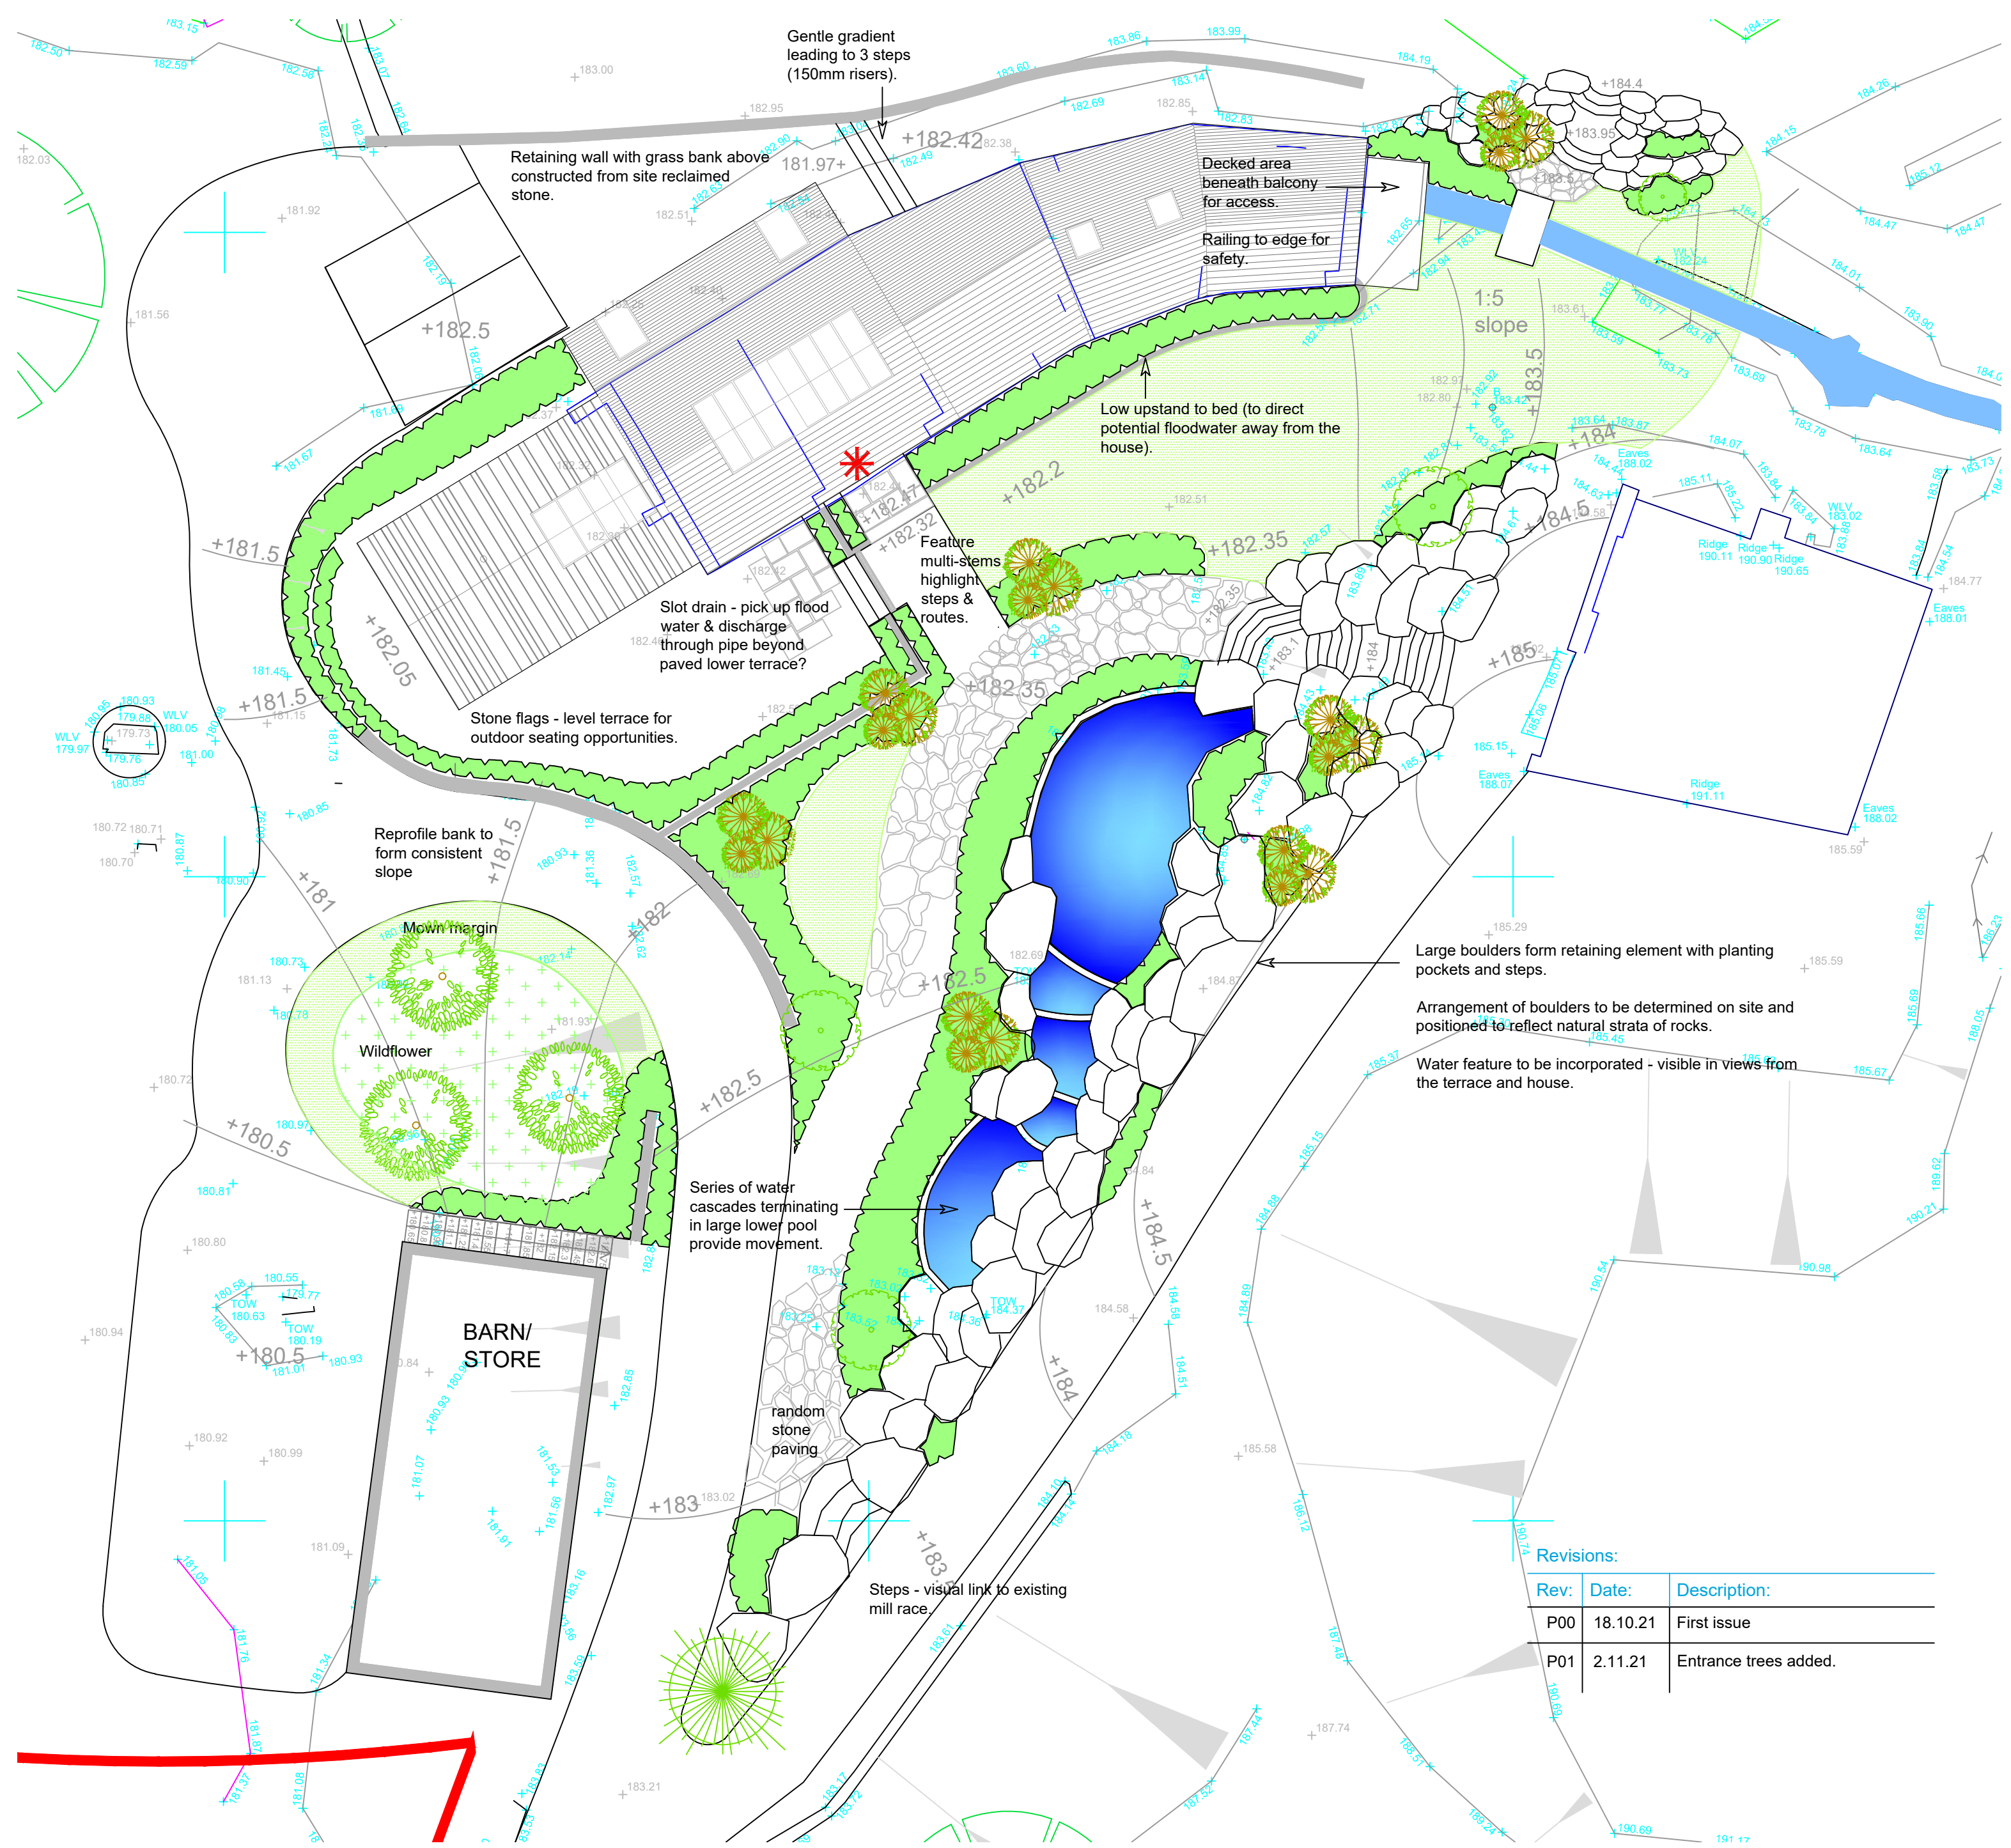

LEGEND

- PROPOSED SPECIMEN TREE
- PROPOSED FEATURE MULTI-STEM/ SMALL TREE
- PROPOSED SPRUCE (*Picea abies*)
- PROPOSED SHRUB PLANTING
- PROPOSED GRASS VERGE/ LAWN
- PROPOSED WILDFLOWER GRASSLAND
- PROPOSED RETAINED WALL

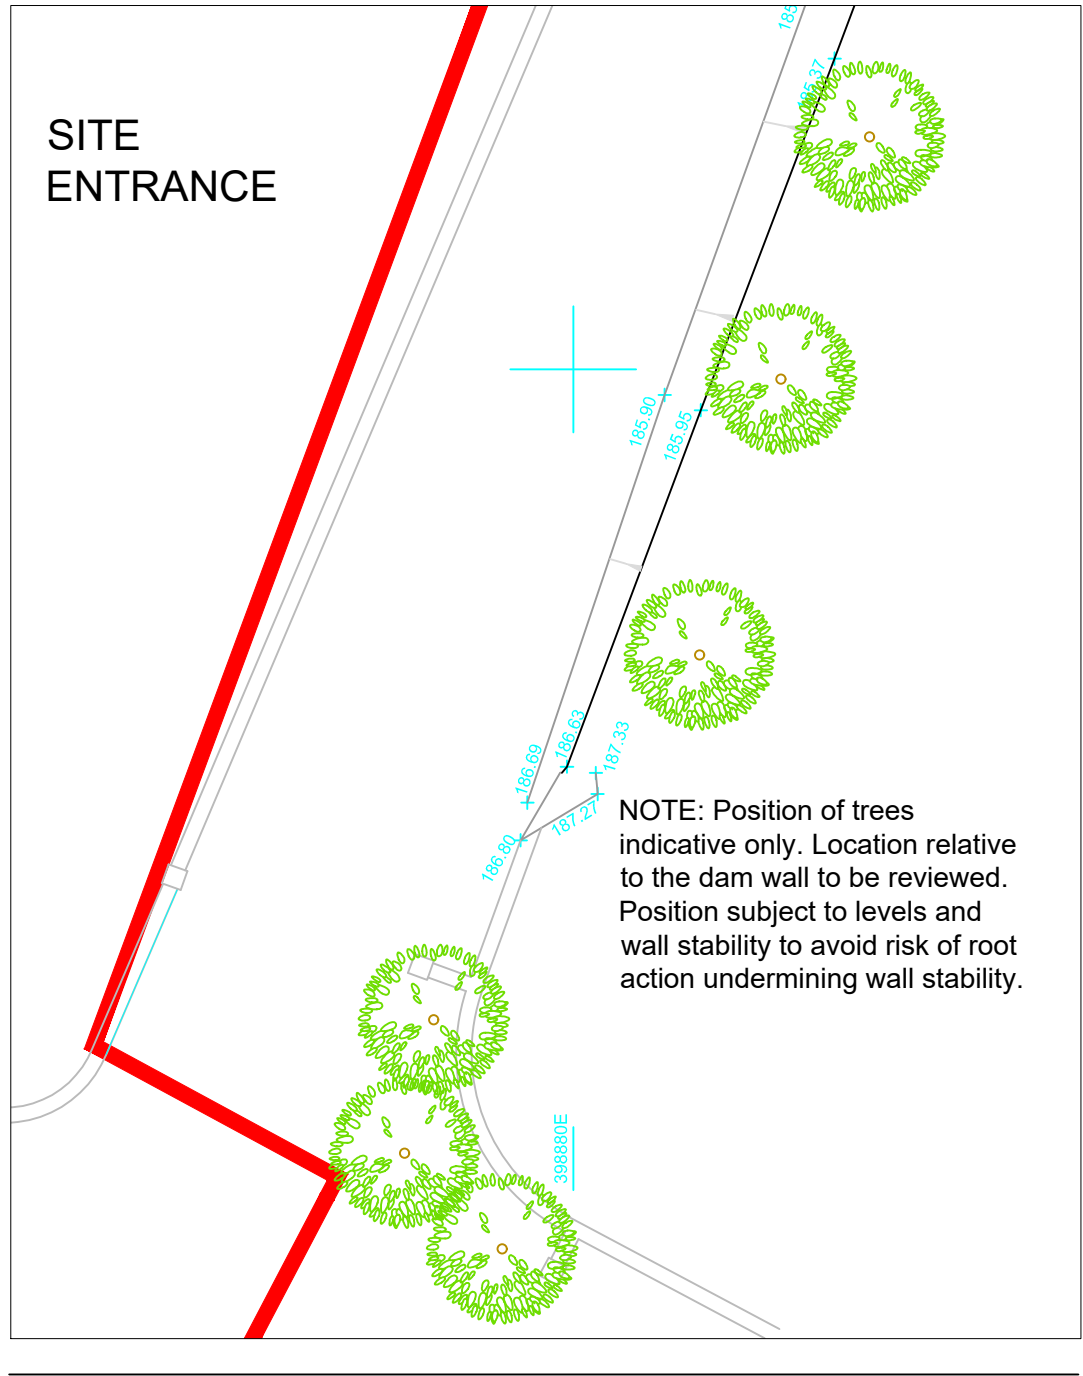

Revisions:

Rev:	Date:	Description:
P00	18.10.21	First issue
P01	2.11.21	Entrance trees added.

Charnwood Landscape Design Limited

Quatro House □ Lyon Way □ Frimley Road □ Camberley □ Surrey □ GU16 7ER
 Tel : 01433 631960 Email : info @cdl.co.uk

Job	Scale	Date
HOLLY HEAD	1:150 @ A2	August 21
Drawing Name	Dwg no.	Rev.
Landscape Masterplan	CLDL-2403-0101	P01