

1 Moor Lane Woodford  
Stockport  
SK7 1PW  
Location Plan - 1:1250


- do not scale from this drawing - figured dimensions are approximate only
- read in conjunction with all other consultants/specialists drawings. report any discrepancies before affected work commences
- all setting out dimensions to be checked on site by contractor before work commences
- this drawing remains copyright of 4mation architecture. copy/distribute only with consent of author

**NOTES:-**  
THESE DRAWINGS ARE FOR PLANNING PURPOSES ONLY AND SHOULD NOT BE USED FOR CONSTRUCTION.


CLIENT MUST BE AWARE THAT QUOTATIONS FROM BUILDERS WHO ARE PRICING FROM THIS PLANNING DRAWING MAY AND WILL VARY QUITE CONSIDERABLY.

UNDER NO CIRCUMSTANCES WILL THE DRAUGHTS MAN BE LIABLE FOR ERRORS THAT MAY OCCUR DURING AND/OR AFTER CONSTRUCTION.



IT IS THE APPLICANTS SOLE RESPONSIBILITY TO CHECK THAT THE PROPOSED WORKS DO NOT CONTRAVENE ANY CONDITIONS OR COVENANTS (LEASE HOLDINGS ETC.) IF THIS SHOULD BE THE CASE THEN THE APPLICANT MAY NEED TO SEEK APPROVALS/CONSENT FROM THE APPROPRIATE BODIES.

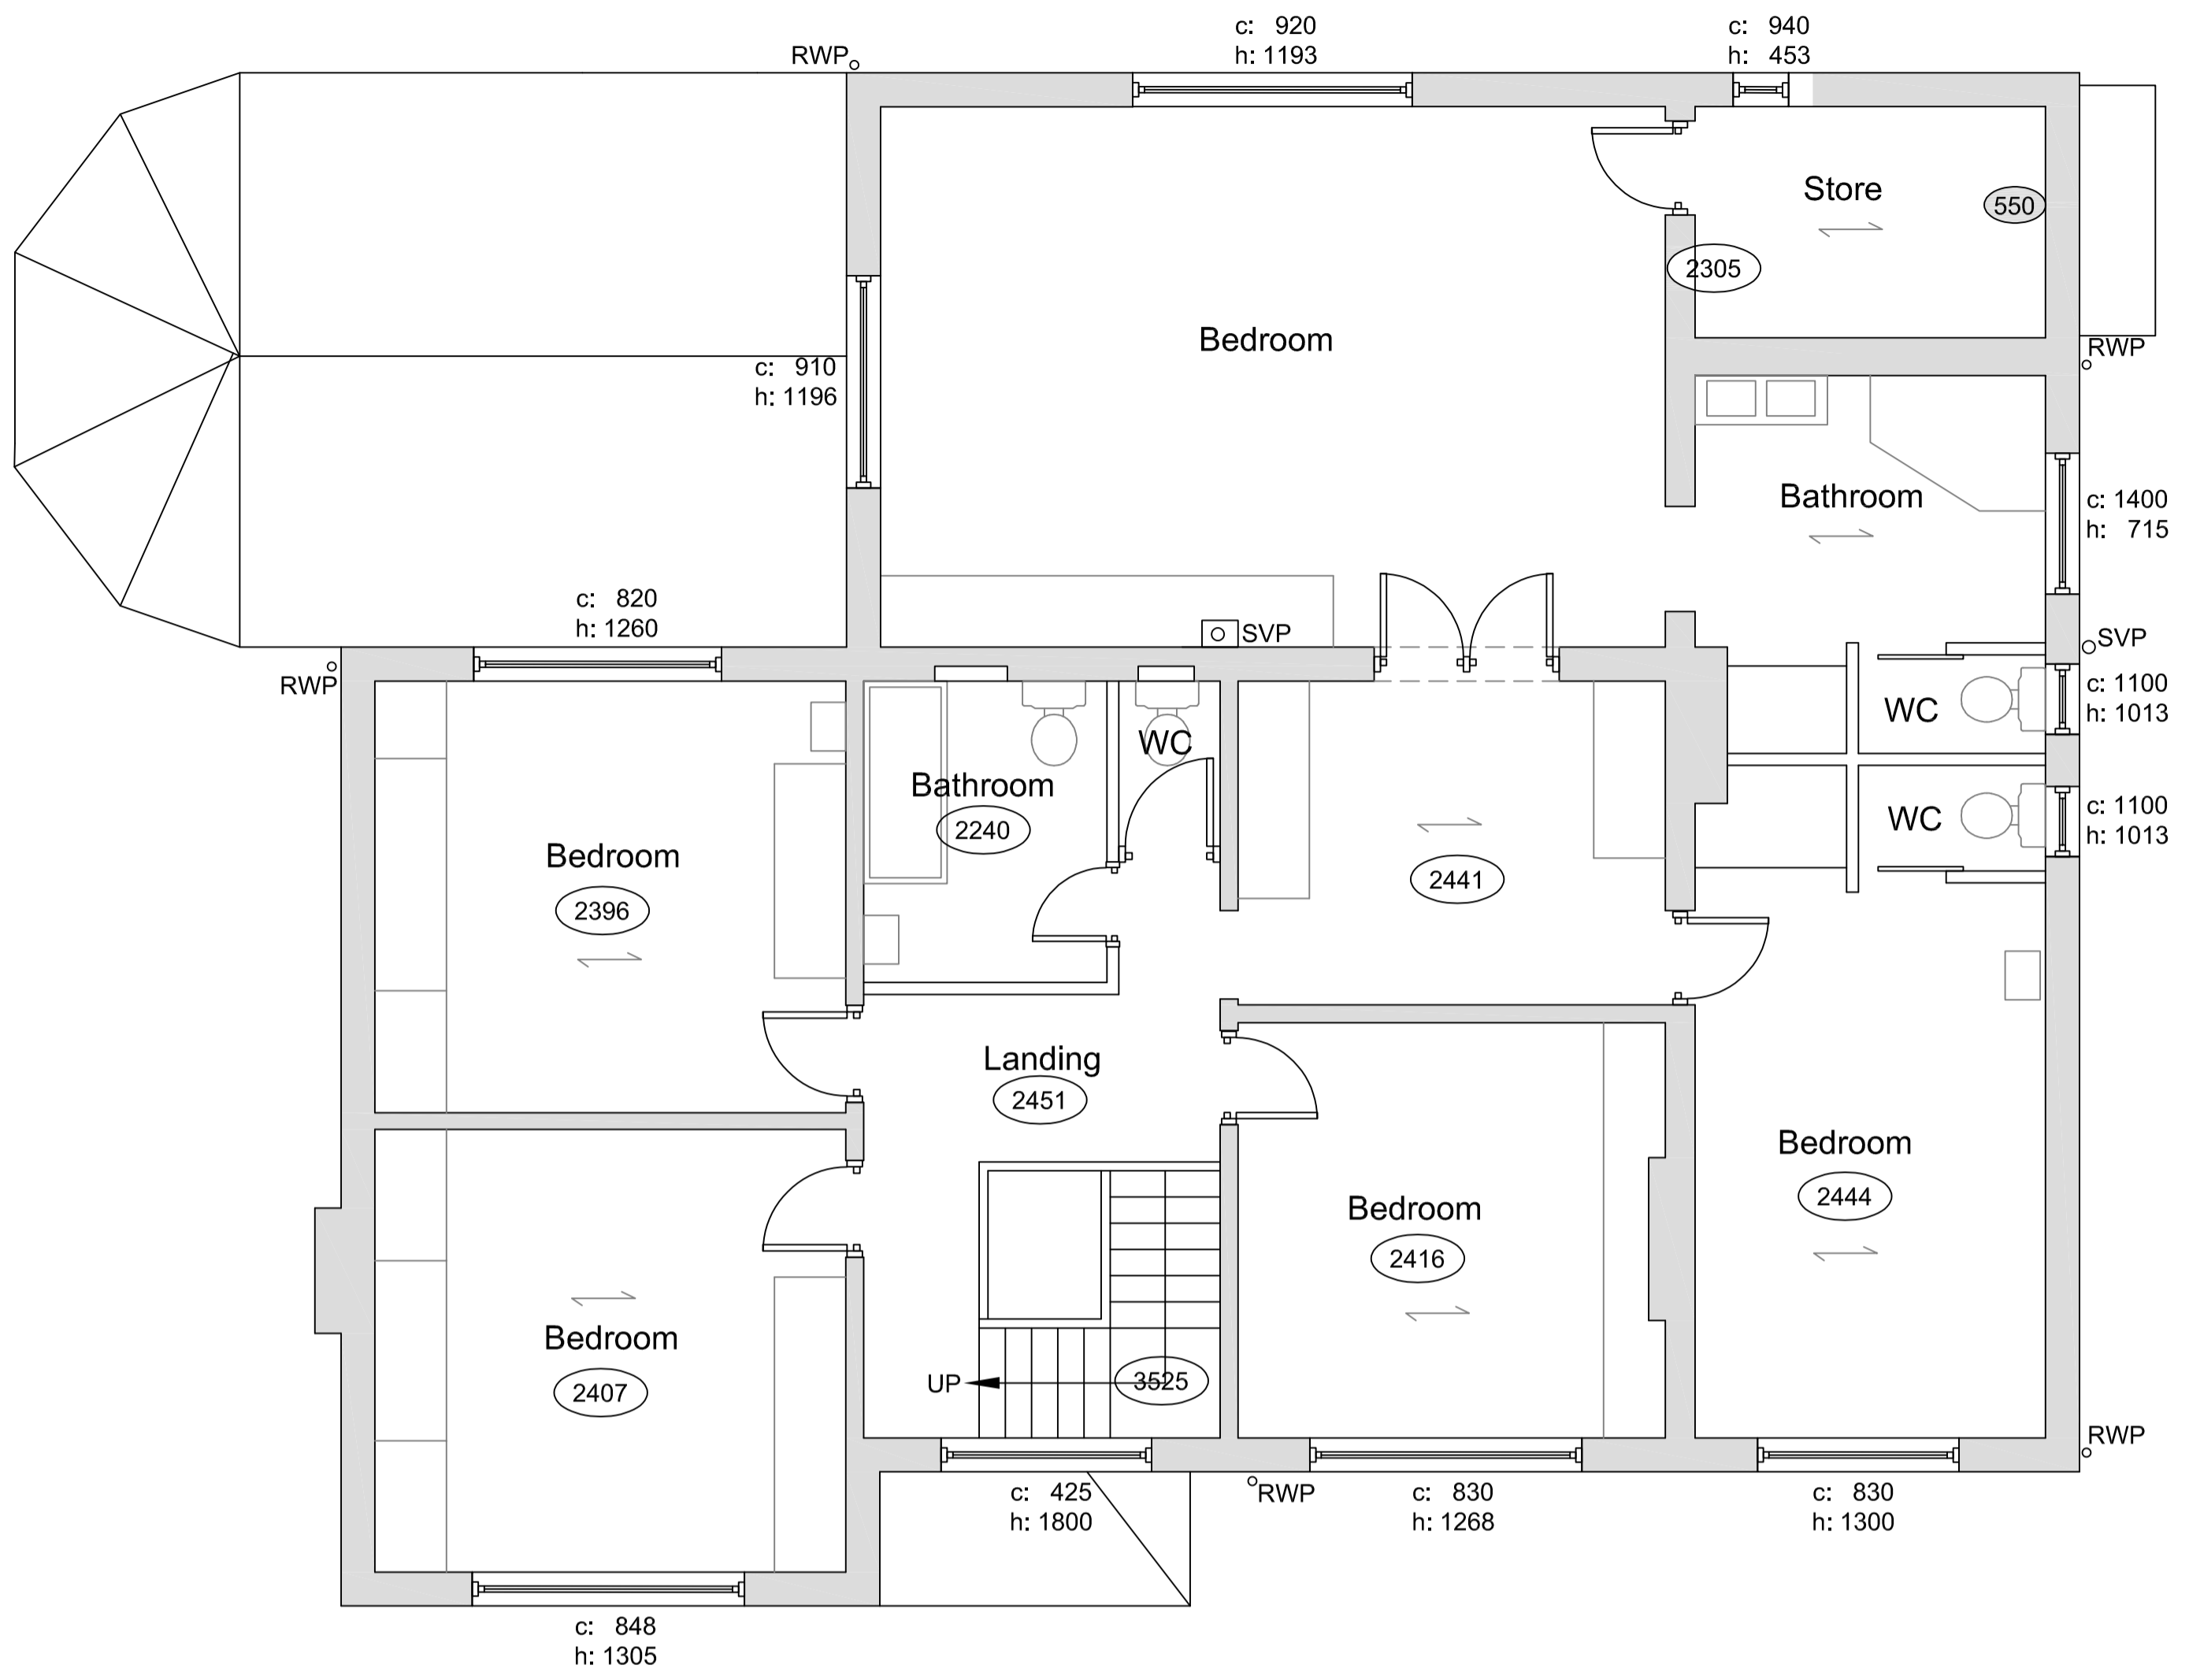

Existing First Floor Plan

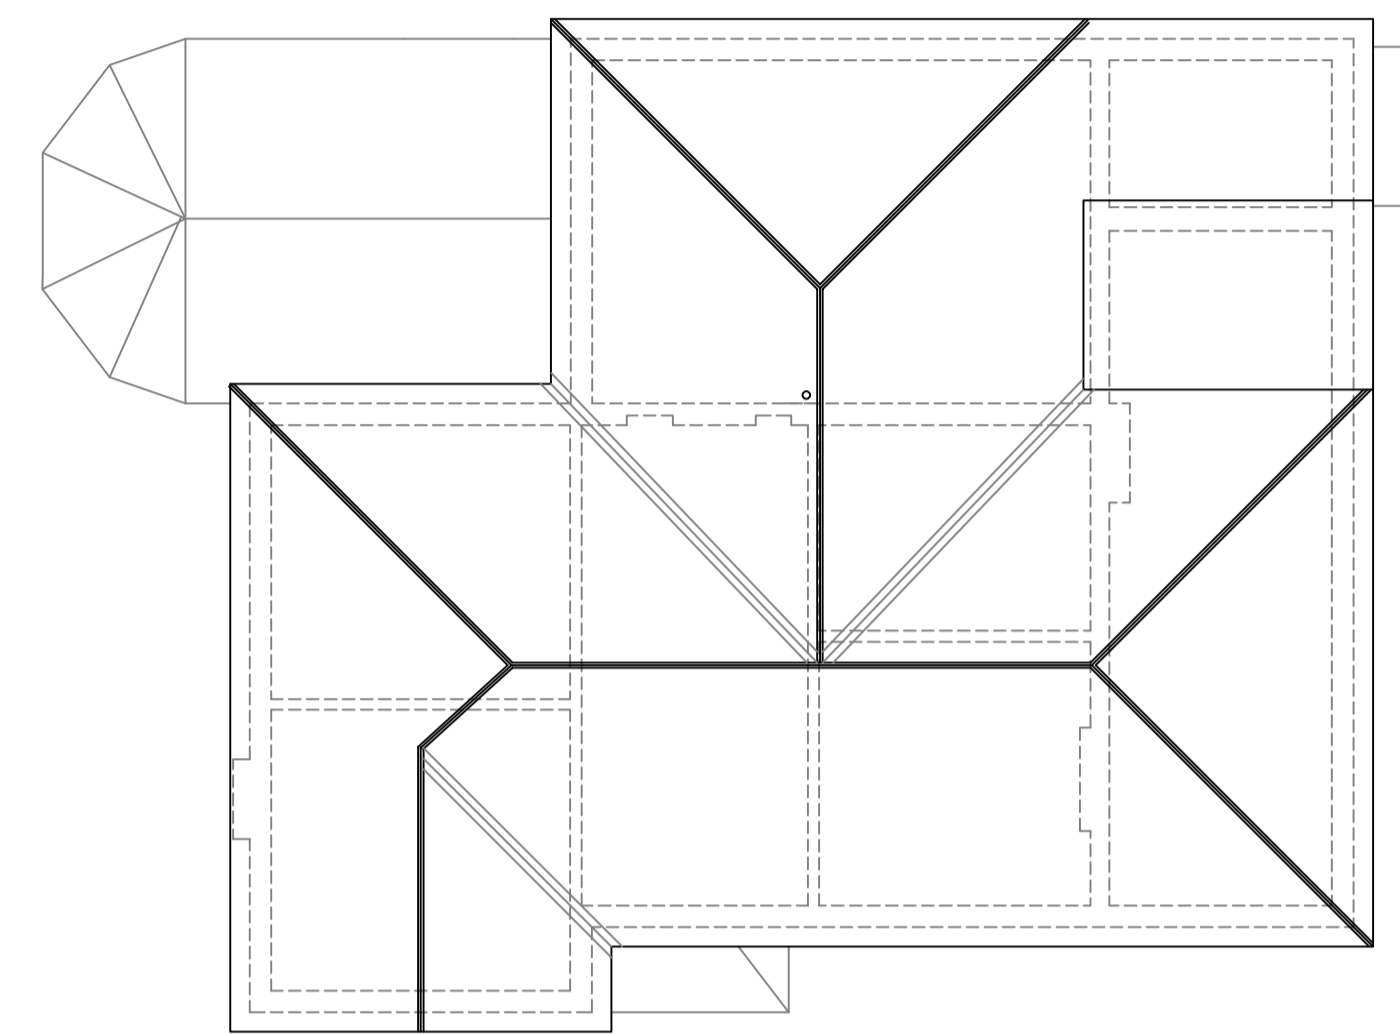

Existing First Floor Plan

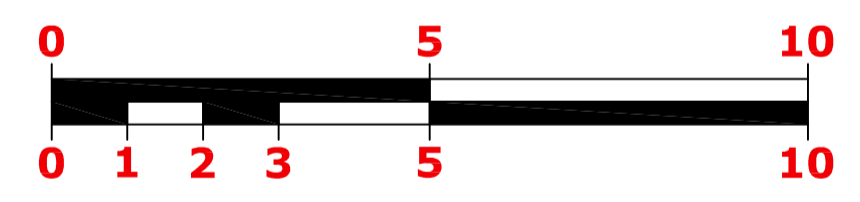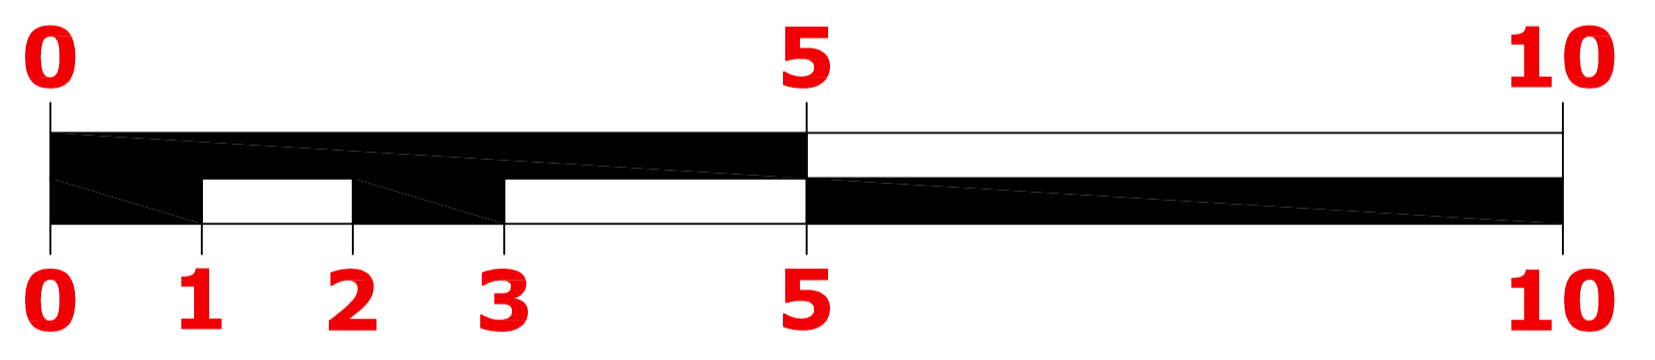

Existing Front Elevation




Existing Rear Elevation


project:  
1 Moor Lane  
Woodford  
Stockport  
SK7 1PW  
client:  
Mr & Mrs Ghori

dwg:  
Existing First Floor  
& Roof Plan and  
2No Elevations  
project no: 934  
dwg no: 02  
dwg date:26/07/22  
dwg scale: 1:50/100  
dwg revision:

4mation architecture  
27 Blythe Avenue  
Bramhall  
Stockport  
SK7 1EU  
t:0161 439 3255

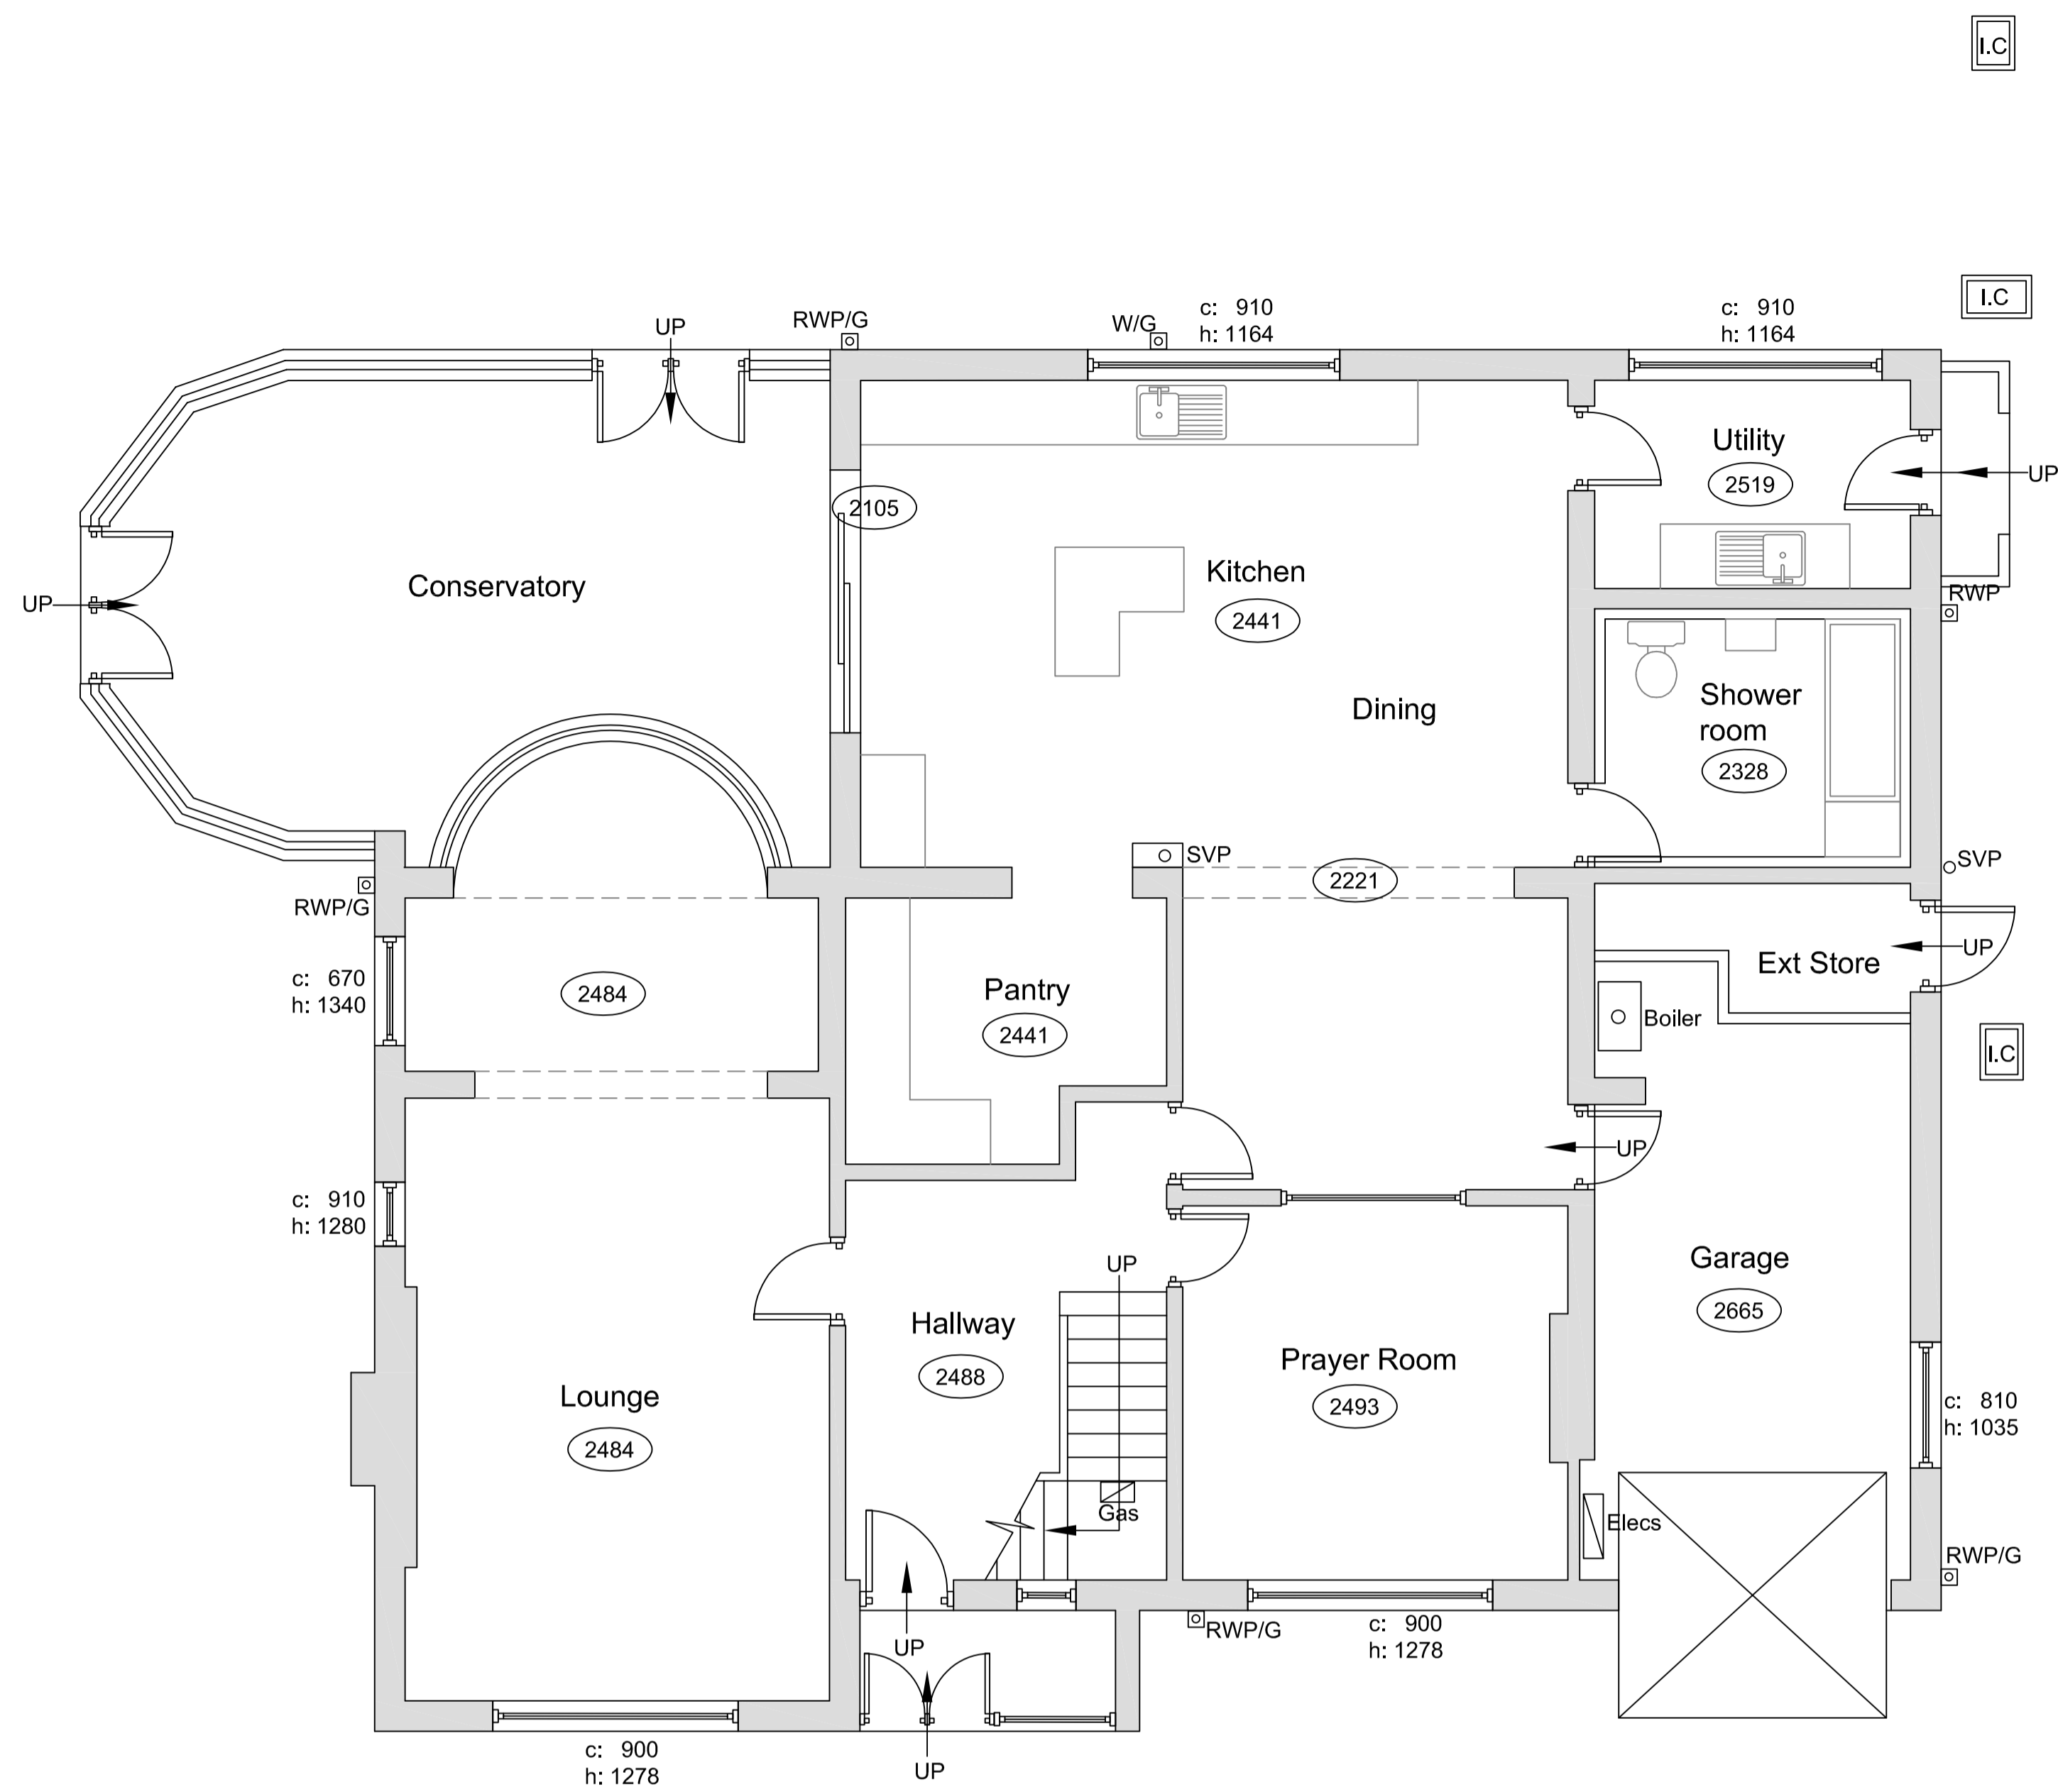


Existing Ground Floor Plan

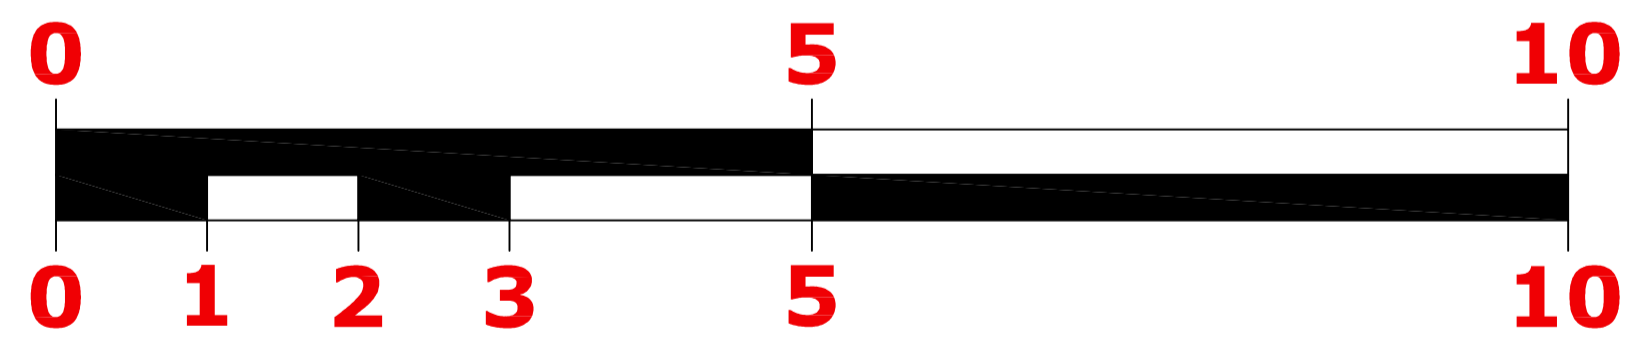

Existing Side Elevation



Existing Side Elevation

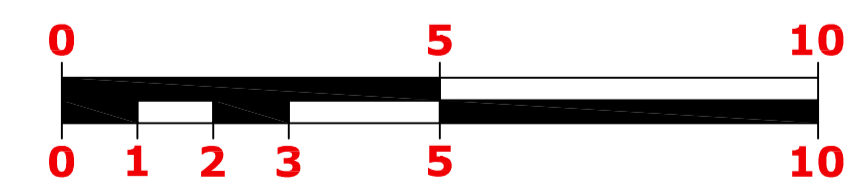

notes


- do not scale from this drawing - figured dimensions are approximate only
- read in conjunction with all other consultants/specialists drawings. report any discrepancies before affected work commences
- all setting out dimensions to be checked on site by contractor before work commences
- this drawing remains copyright of 4mation architecture. copy/distribute only with consent of author

**NOTES:-**  
THESE DRAWINGS ARE FOR PLANNING PURPOSES ONLY AND SHOULD NOT BE USED FOR CONSTRUCTION.

CLIENT MUST BE AWARE THAT QUOTATIONS FROM BUILDERS WHO ARE PRICING FROM THIS PLANNING DRAWING MAY AND WILL VARY QUITE CONSIDERABLY.

UNDER NO CIRCUMSTANCES WILL THE DRAUGHTS MAN BE LIABLE FOR ERRORS THAT MAY OCCUR DURING AND/OR AFTER CONSTRUCTION.

IT IS THE APPLICANTS SOLE RESPONSIBILITY TO CHECK THAT THE PROPOSED WORKS DO NOT CONTRAVENE ANY CONDITIONS OR COVENANTS (LEASE HOLDINGS ETC.) IF THIS SHOULD BE THE CASE THEN THE APPLICANT MAY NEED TO SEEK APPROVALS/CONSENT FROM THE APPROPRIATE BODIES.

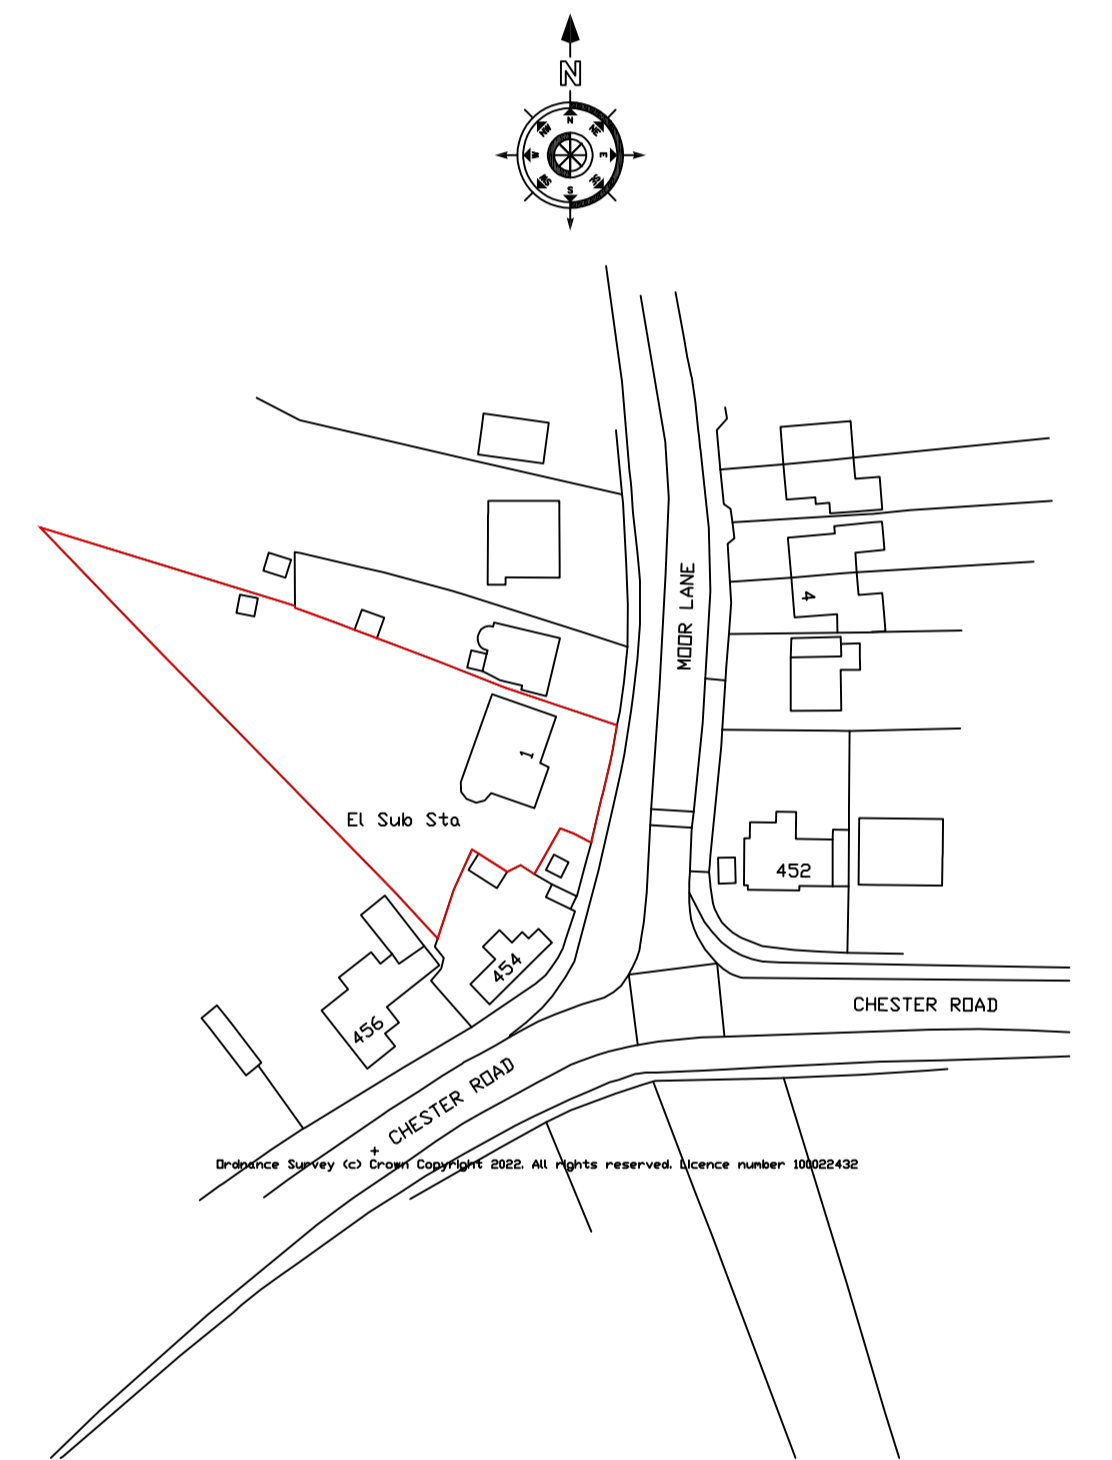

Location Plan - 1:1250



project:  
1 Moor Lane  
Woodford  
Stockport  
SK7 1PW  
client:  
Mr & Mrs Ghori

dwg:  
Existing Ground  
Floor Plan and 2No  
Elevations  
project no: 934  
dwg no: 01  
dwg date:26/07/22  
dwg scale: 1:50/100  
dwg revision:

4mation architecture  
27 Blythe Avenue  
Bramhall  
Stockport  
SK7 1EU  
t:0161 439 3255

www.4mation-architecture.com

©

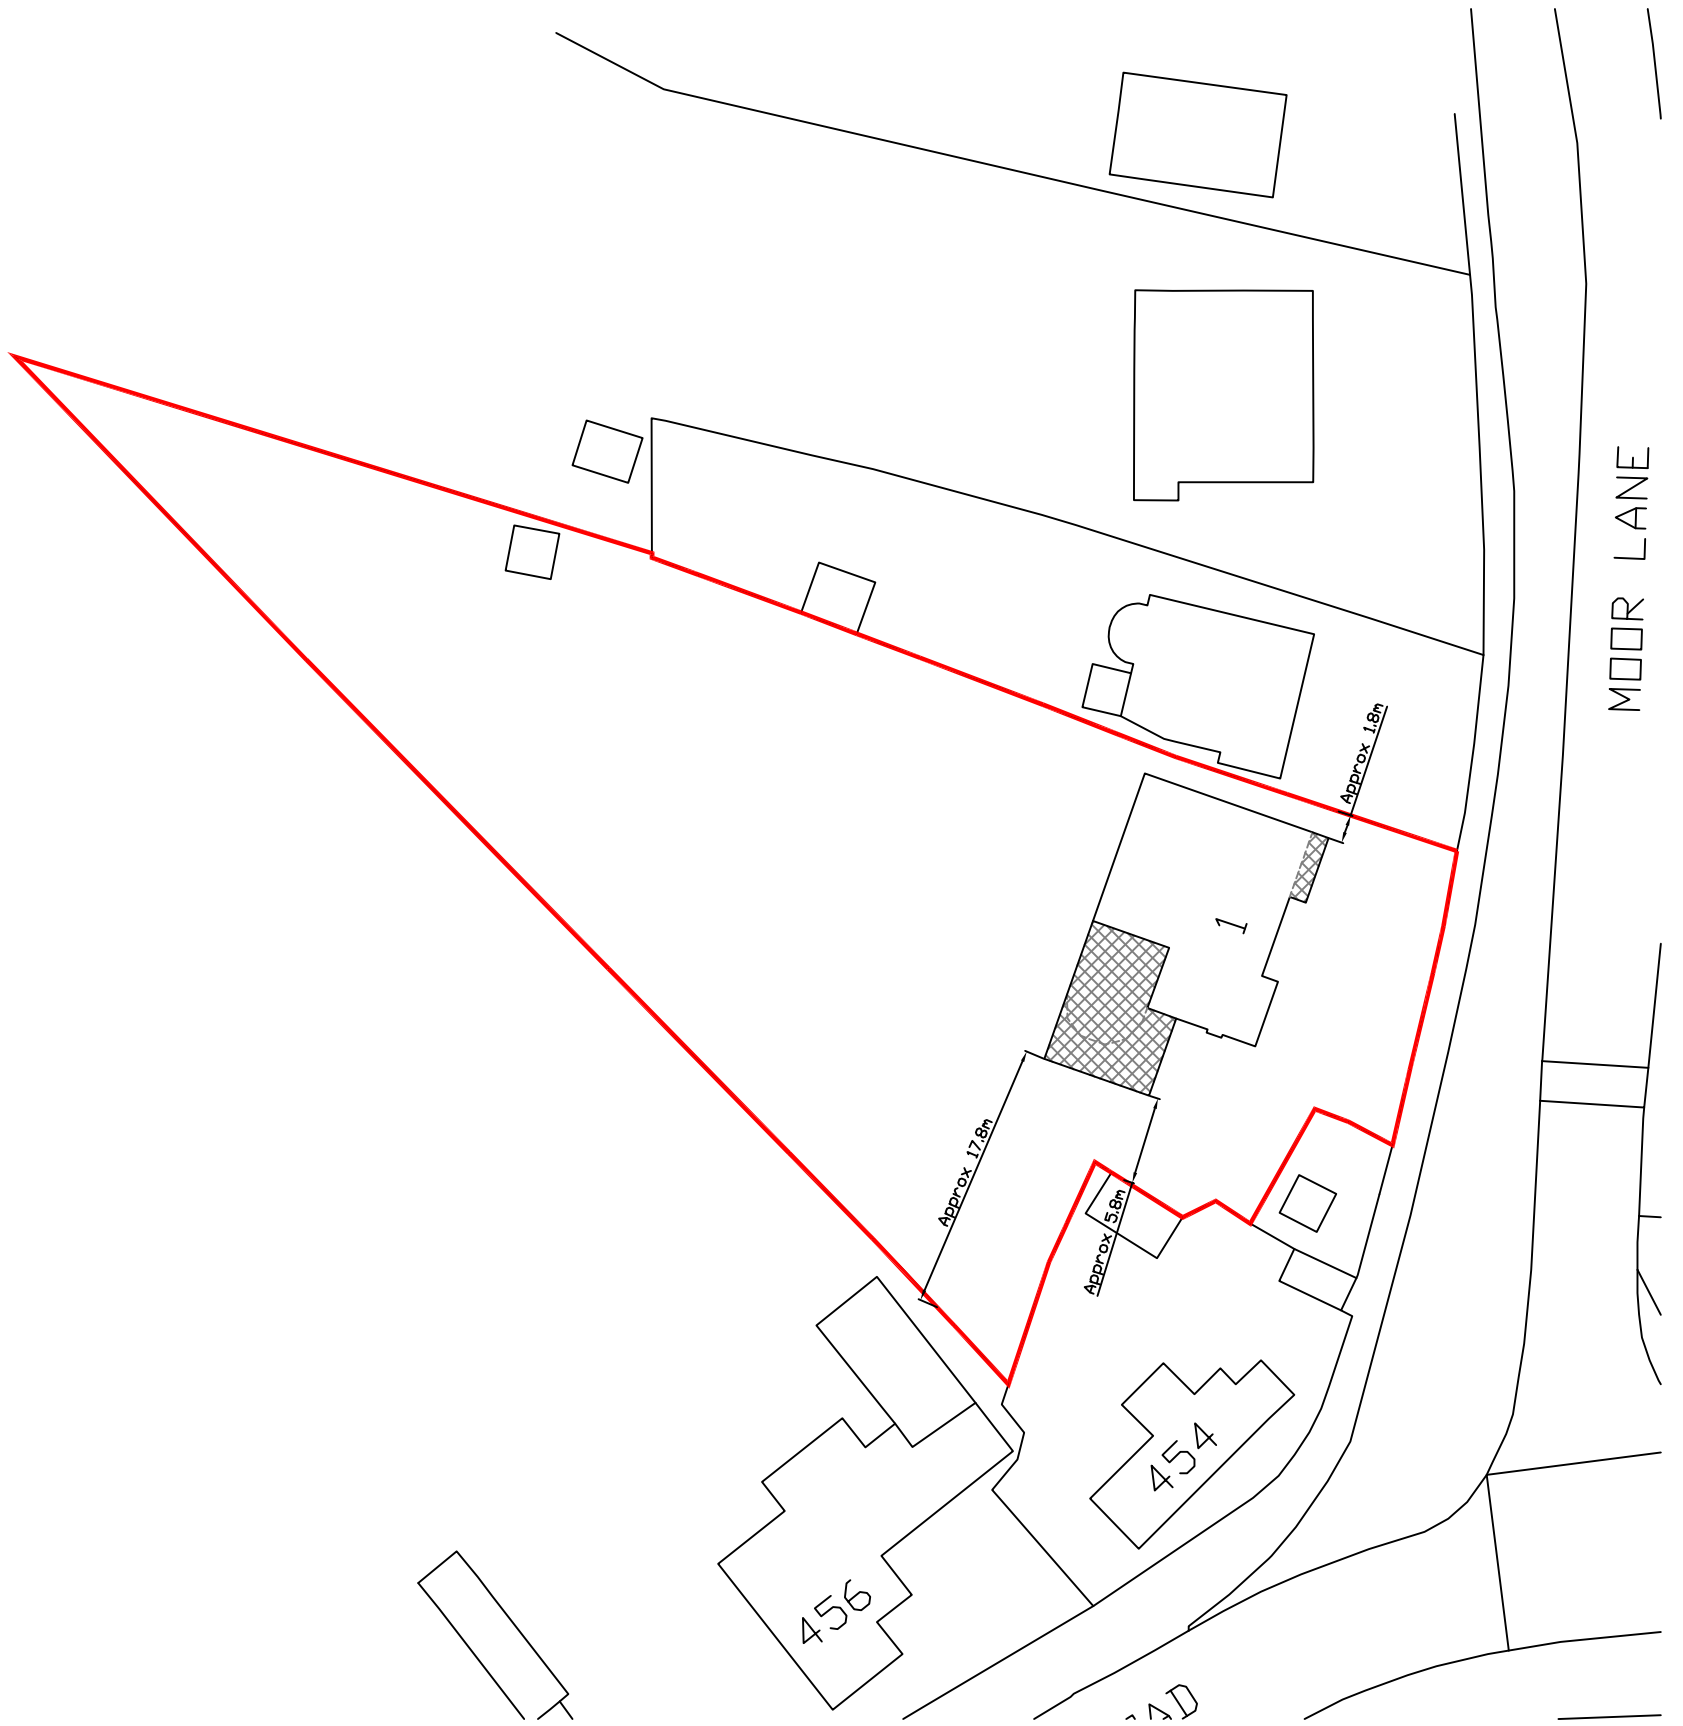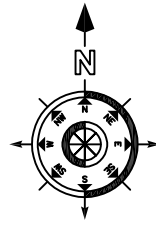

1 Moor Lane Woodford  
Stockport  
SK7 1PW

Proposed Block Plan - 1:500

notes

- do not scale from this drawing - figured dimensions are approximate only
- read in conjunction with all other consultants/specialists drawings. report any discrepancies before affected work commences
- all setting out dimensions to be checked on site by contractor before work commences
- this drawing remains copyright of 4mation architecture. copy/distribute only with consent of author


**NOTES:-**  
THESE DRAWINGS ARE FOR PLANNING PURPOSES ONLY AND SHOULD NOT BE USED FOR CONSTRUCTION.

CLIENT MUST BE AWARE THAT QUOTATIONS FROM BUILDERS WHO ARE PRICING FROM THIS PLANNING DRAWING MAY AND WILL VARY QUITE CONSIDERABLY.


UNDER NO CIRCUMSTANCES WILL THE DRAUGHTS MAN BE LIABLE FOR ERRORS THAT MAY OCCUR DURING AND/OR AFTER CONSTRUCTION.

IT IS THE APPLICANTS SOLE RESPONSIBILITY TO CHECK THAT THE PROPOSED WORKS DO NOT CONTRAVENE ANY CONDITIONS OR COVENANTS (LEASE HOLDINGS ETC.) IF THIS SHOULD BE THE CASE THEN THE APPLICANT MAY NEED TO SEEK APPROVALS/CONSENT FROM THE APPROPRIATE BODIES.



**LEGEND**  
S = Stone and stone slips to existing brickwork  
R = K Rend off white or similar Render

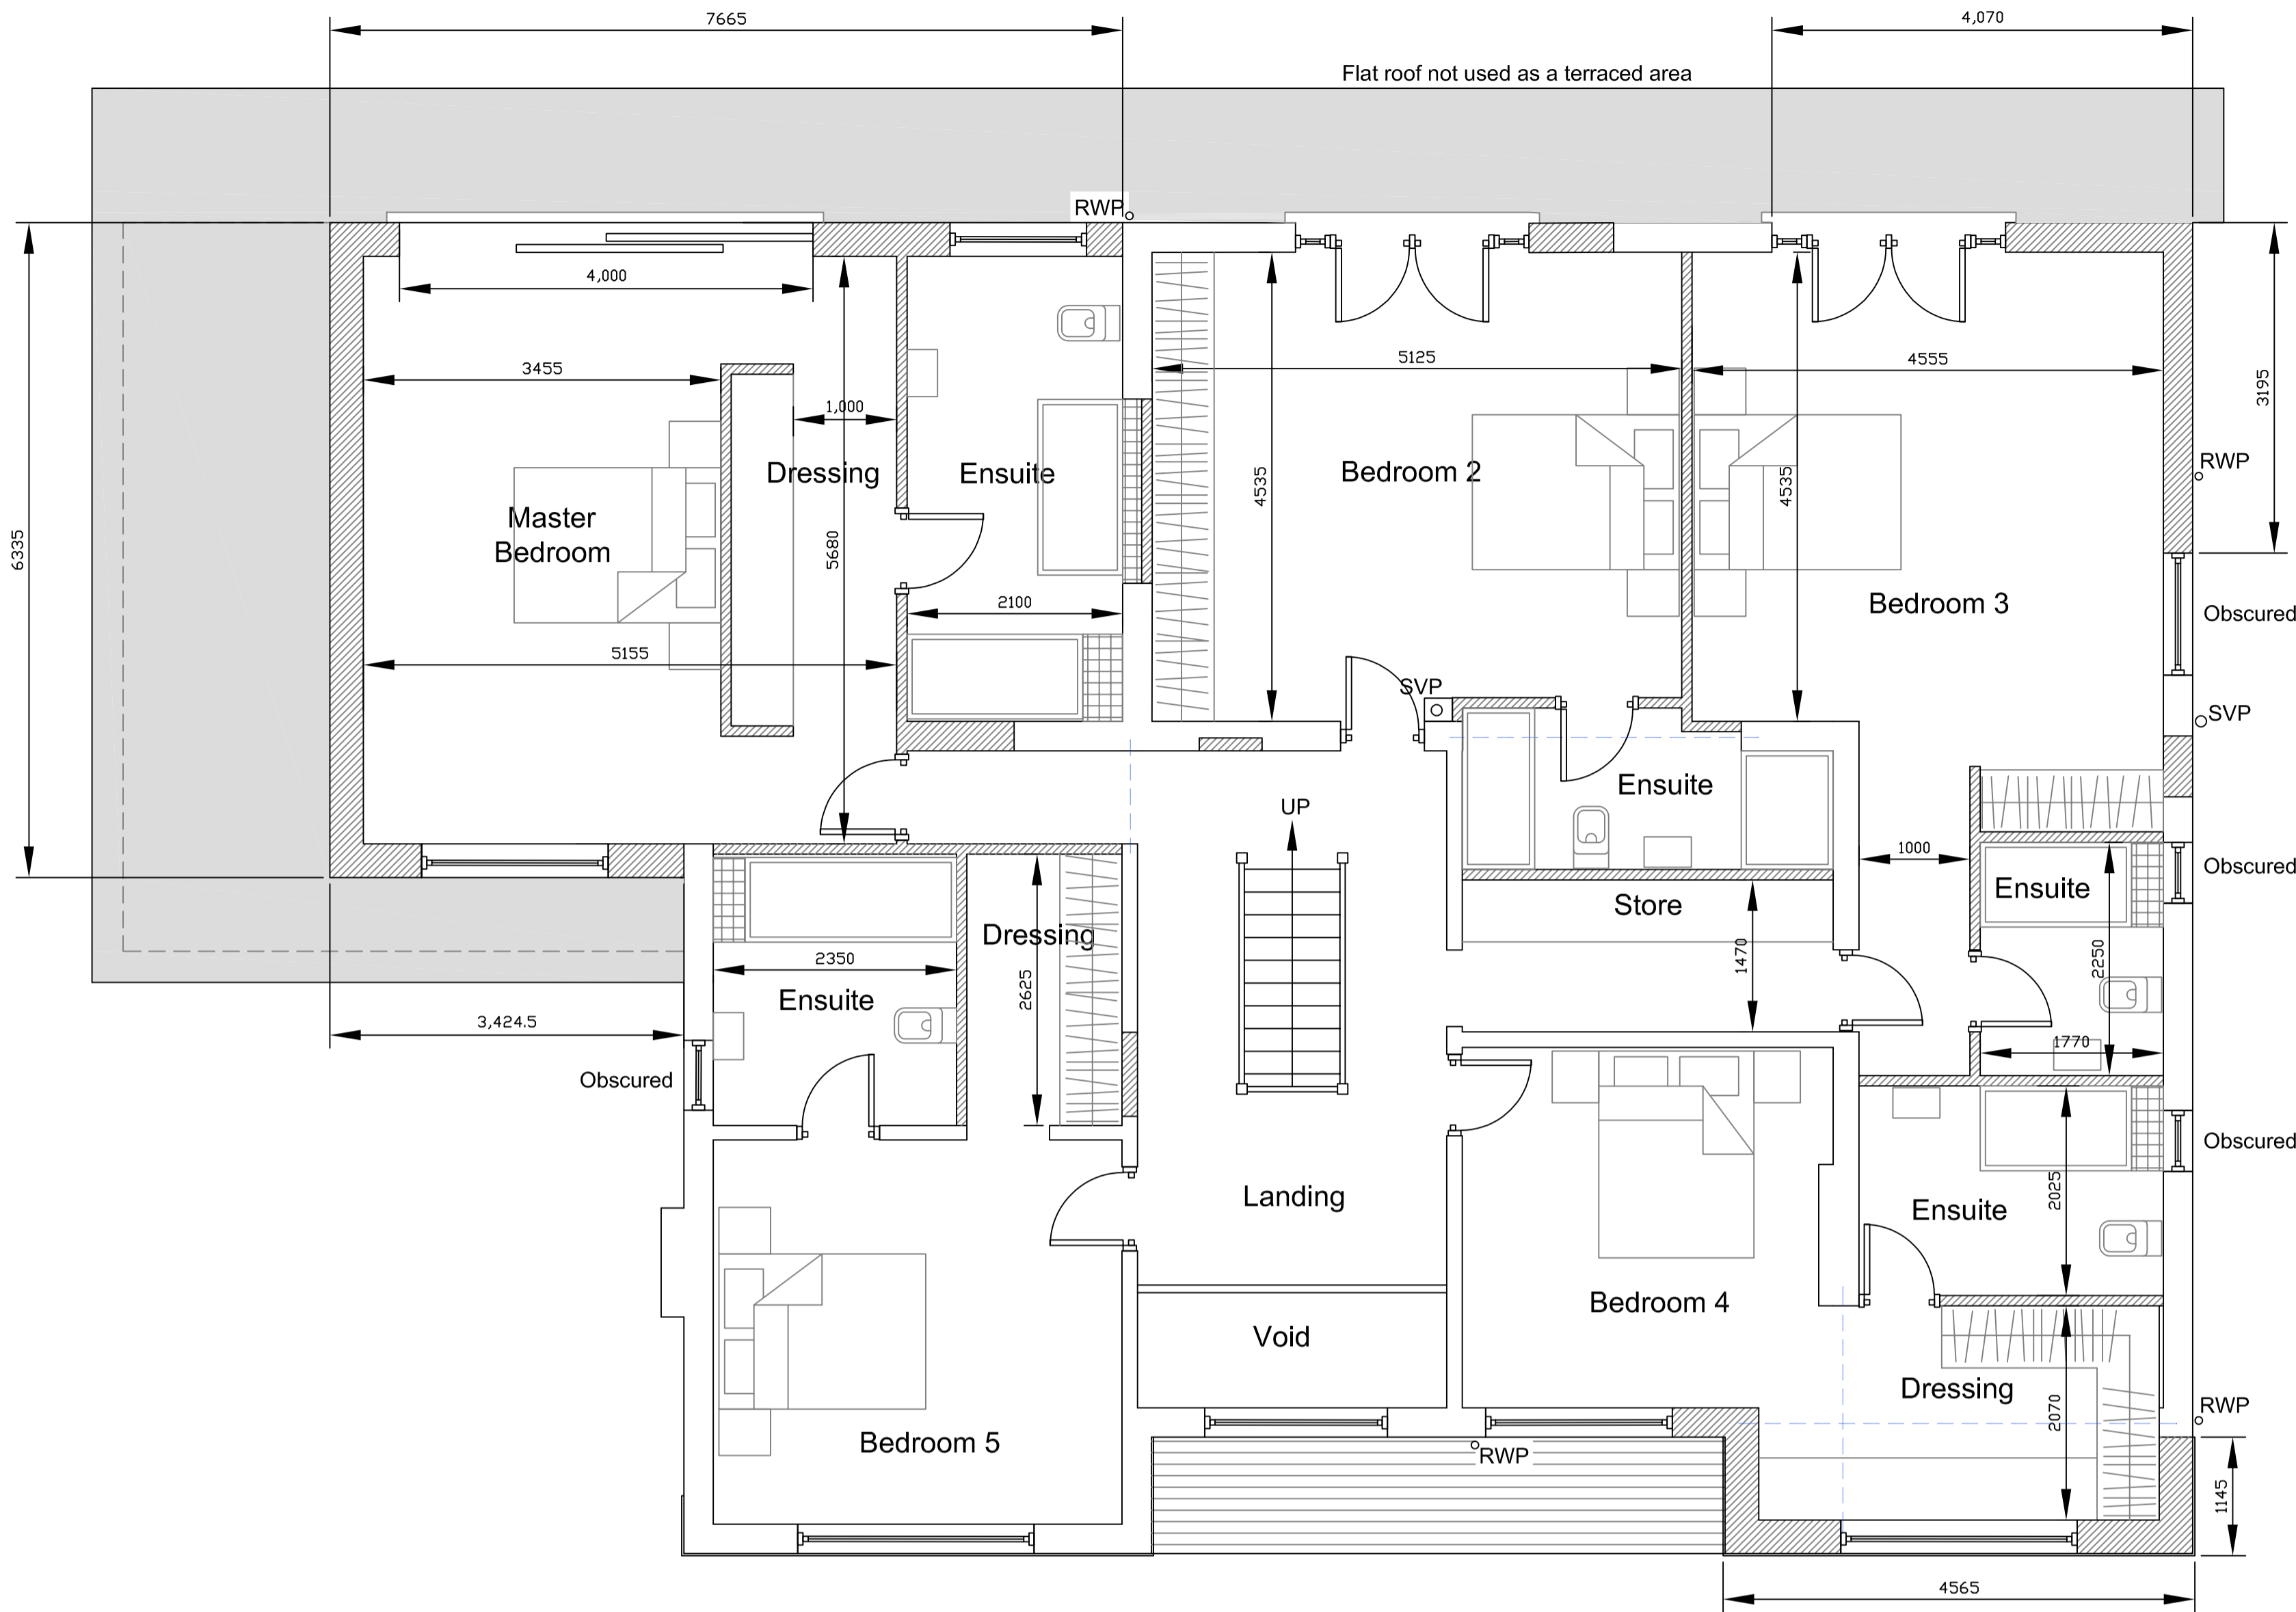

Proposed First Floor Plan

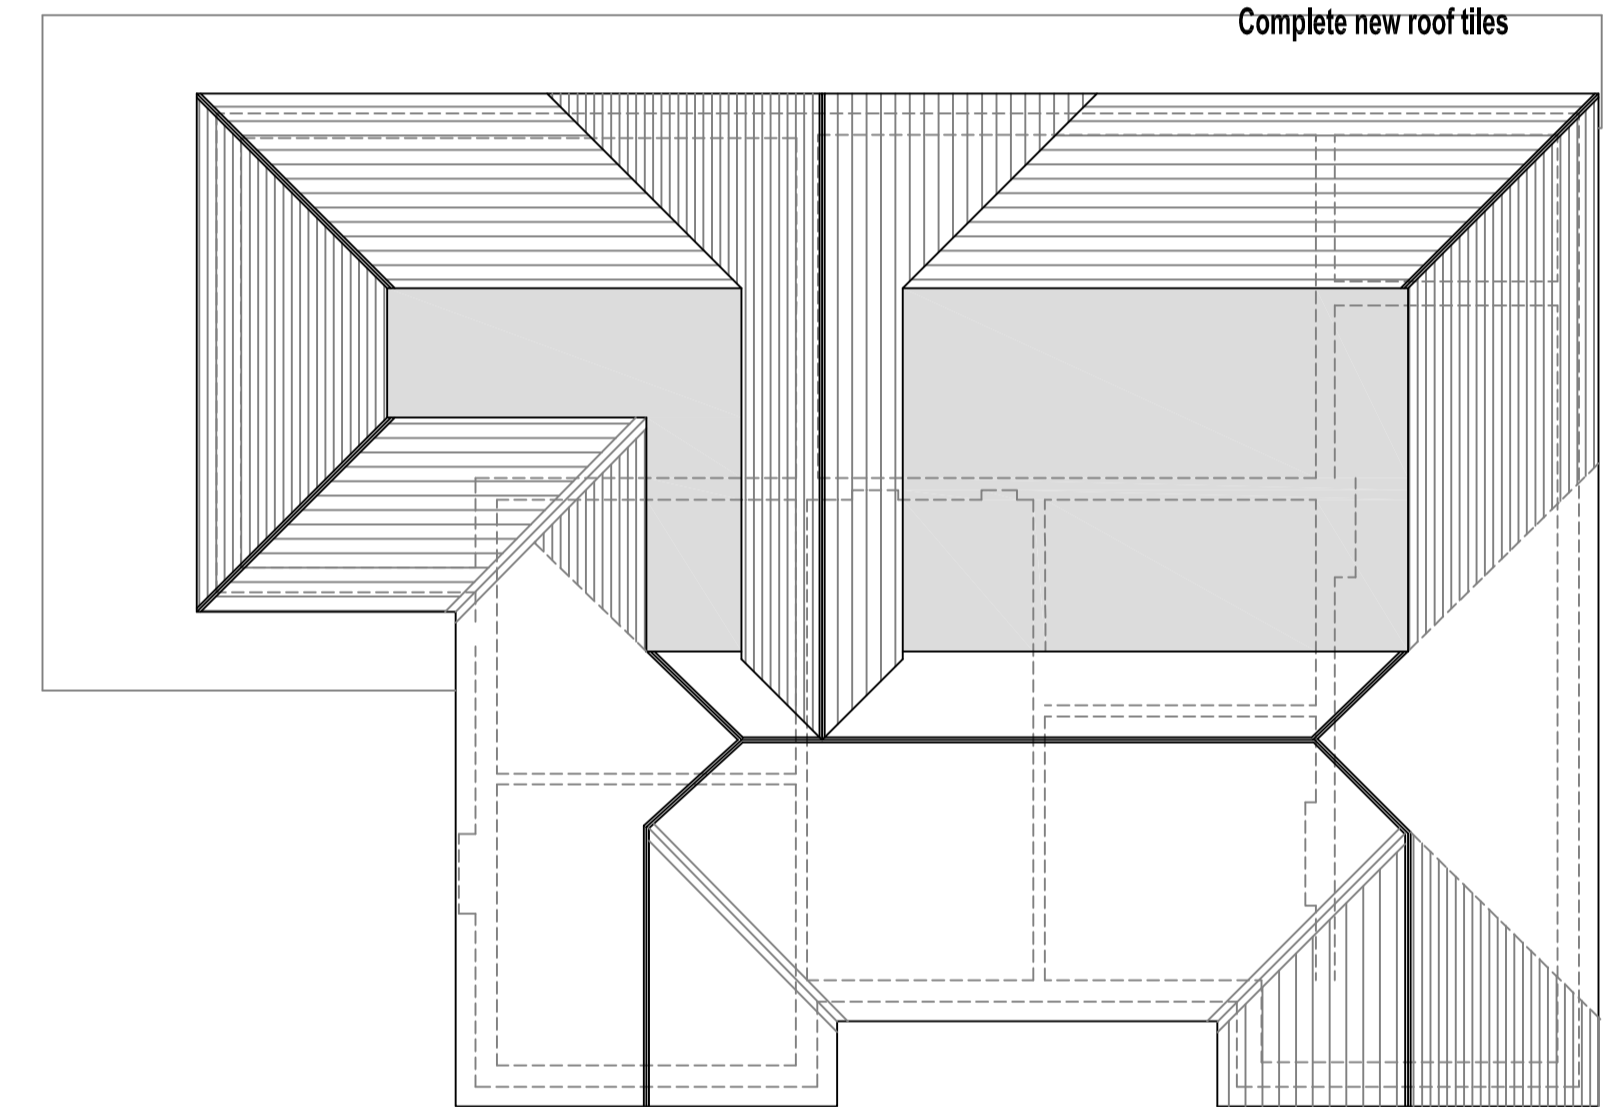


Proposed First Floor Plan

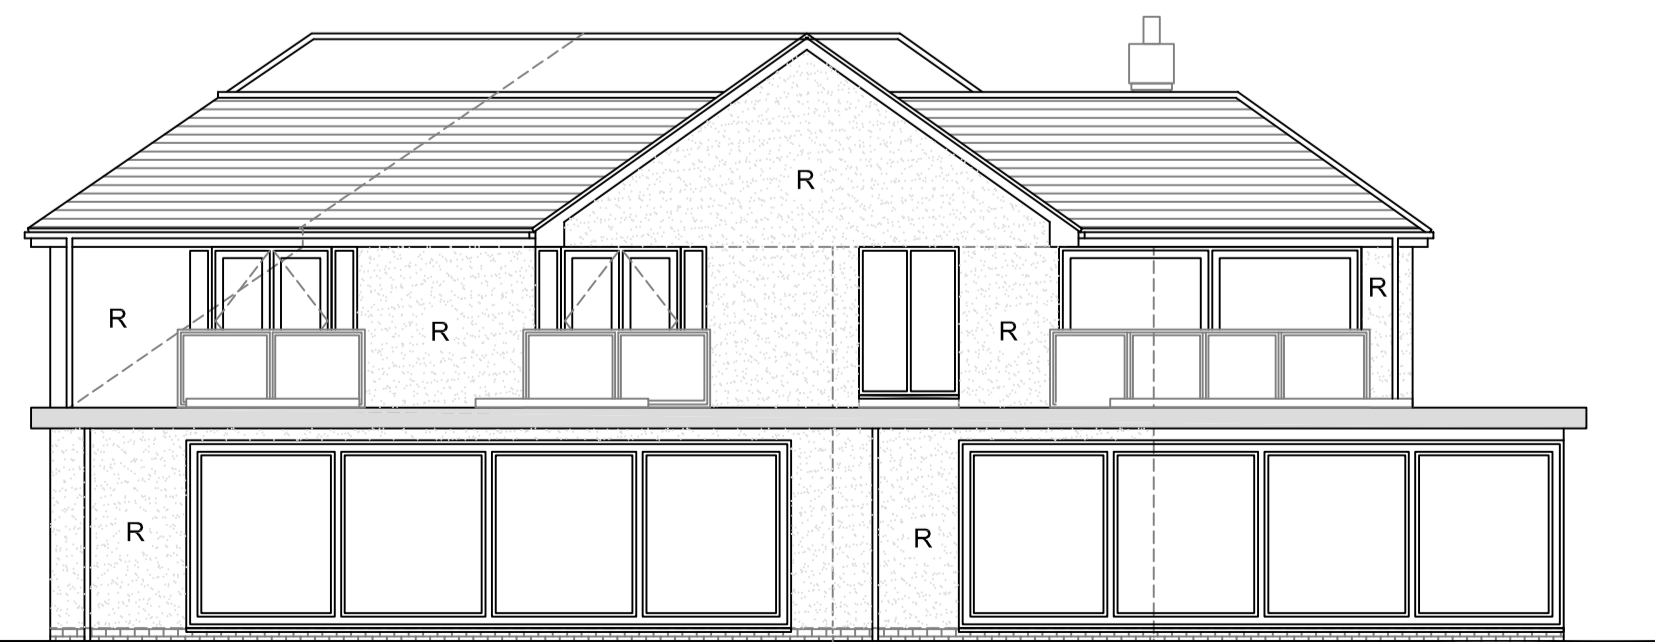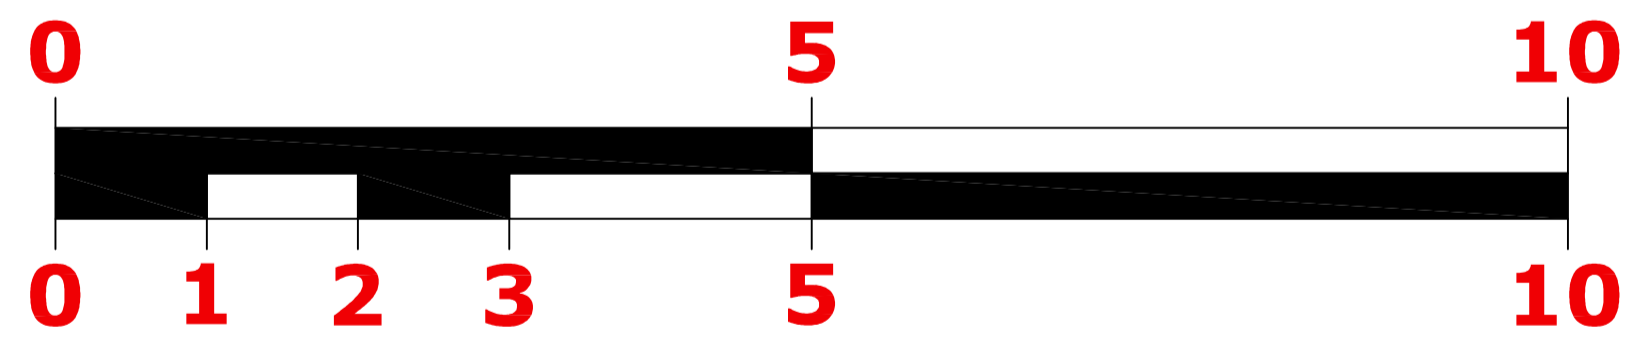

Proposed Rear Elevation



Proposed Side Elevation

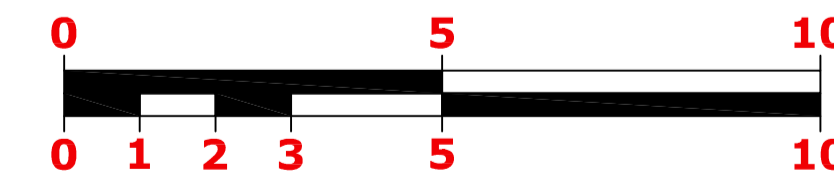

project:  
1 Moor Lane  
Woodford  
Stockport  
SK7 1PW  
client:  
Mr & Mrs Ghori

dwg:  
Proposed First  
Floor & Roof Plan  
and 2No Elevations  
project no: 934

dwg no: 04

dwg date: 15/08/22

dwg scale: 1:50/100


dwg revision: F

4mation architecture  
27 Blythe Avenue  
Bramhall  
Stockport  
SK7 1EU


t:0161 439 3255

www.4mation-architecture.com

©

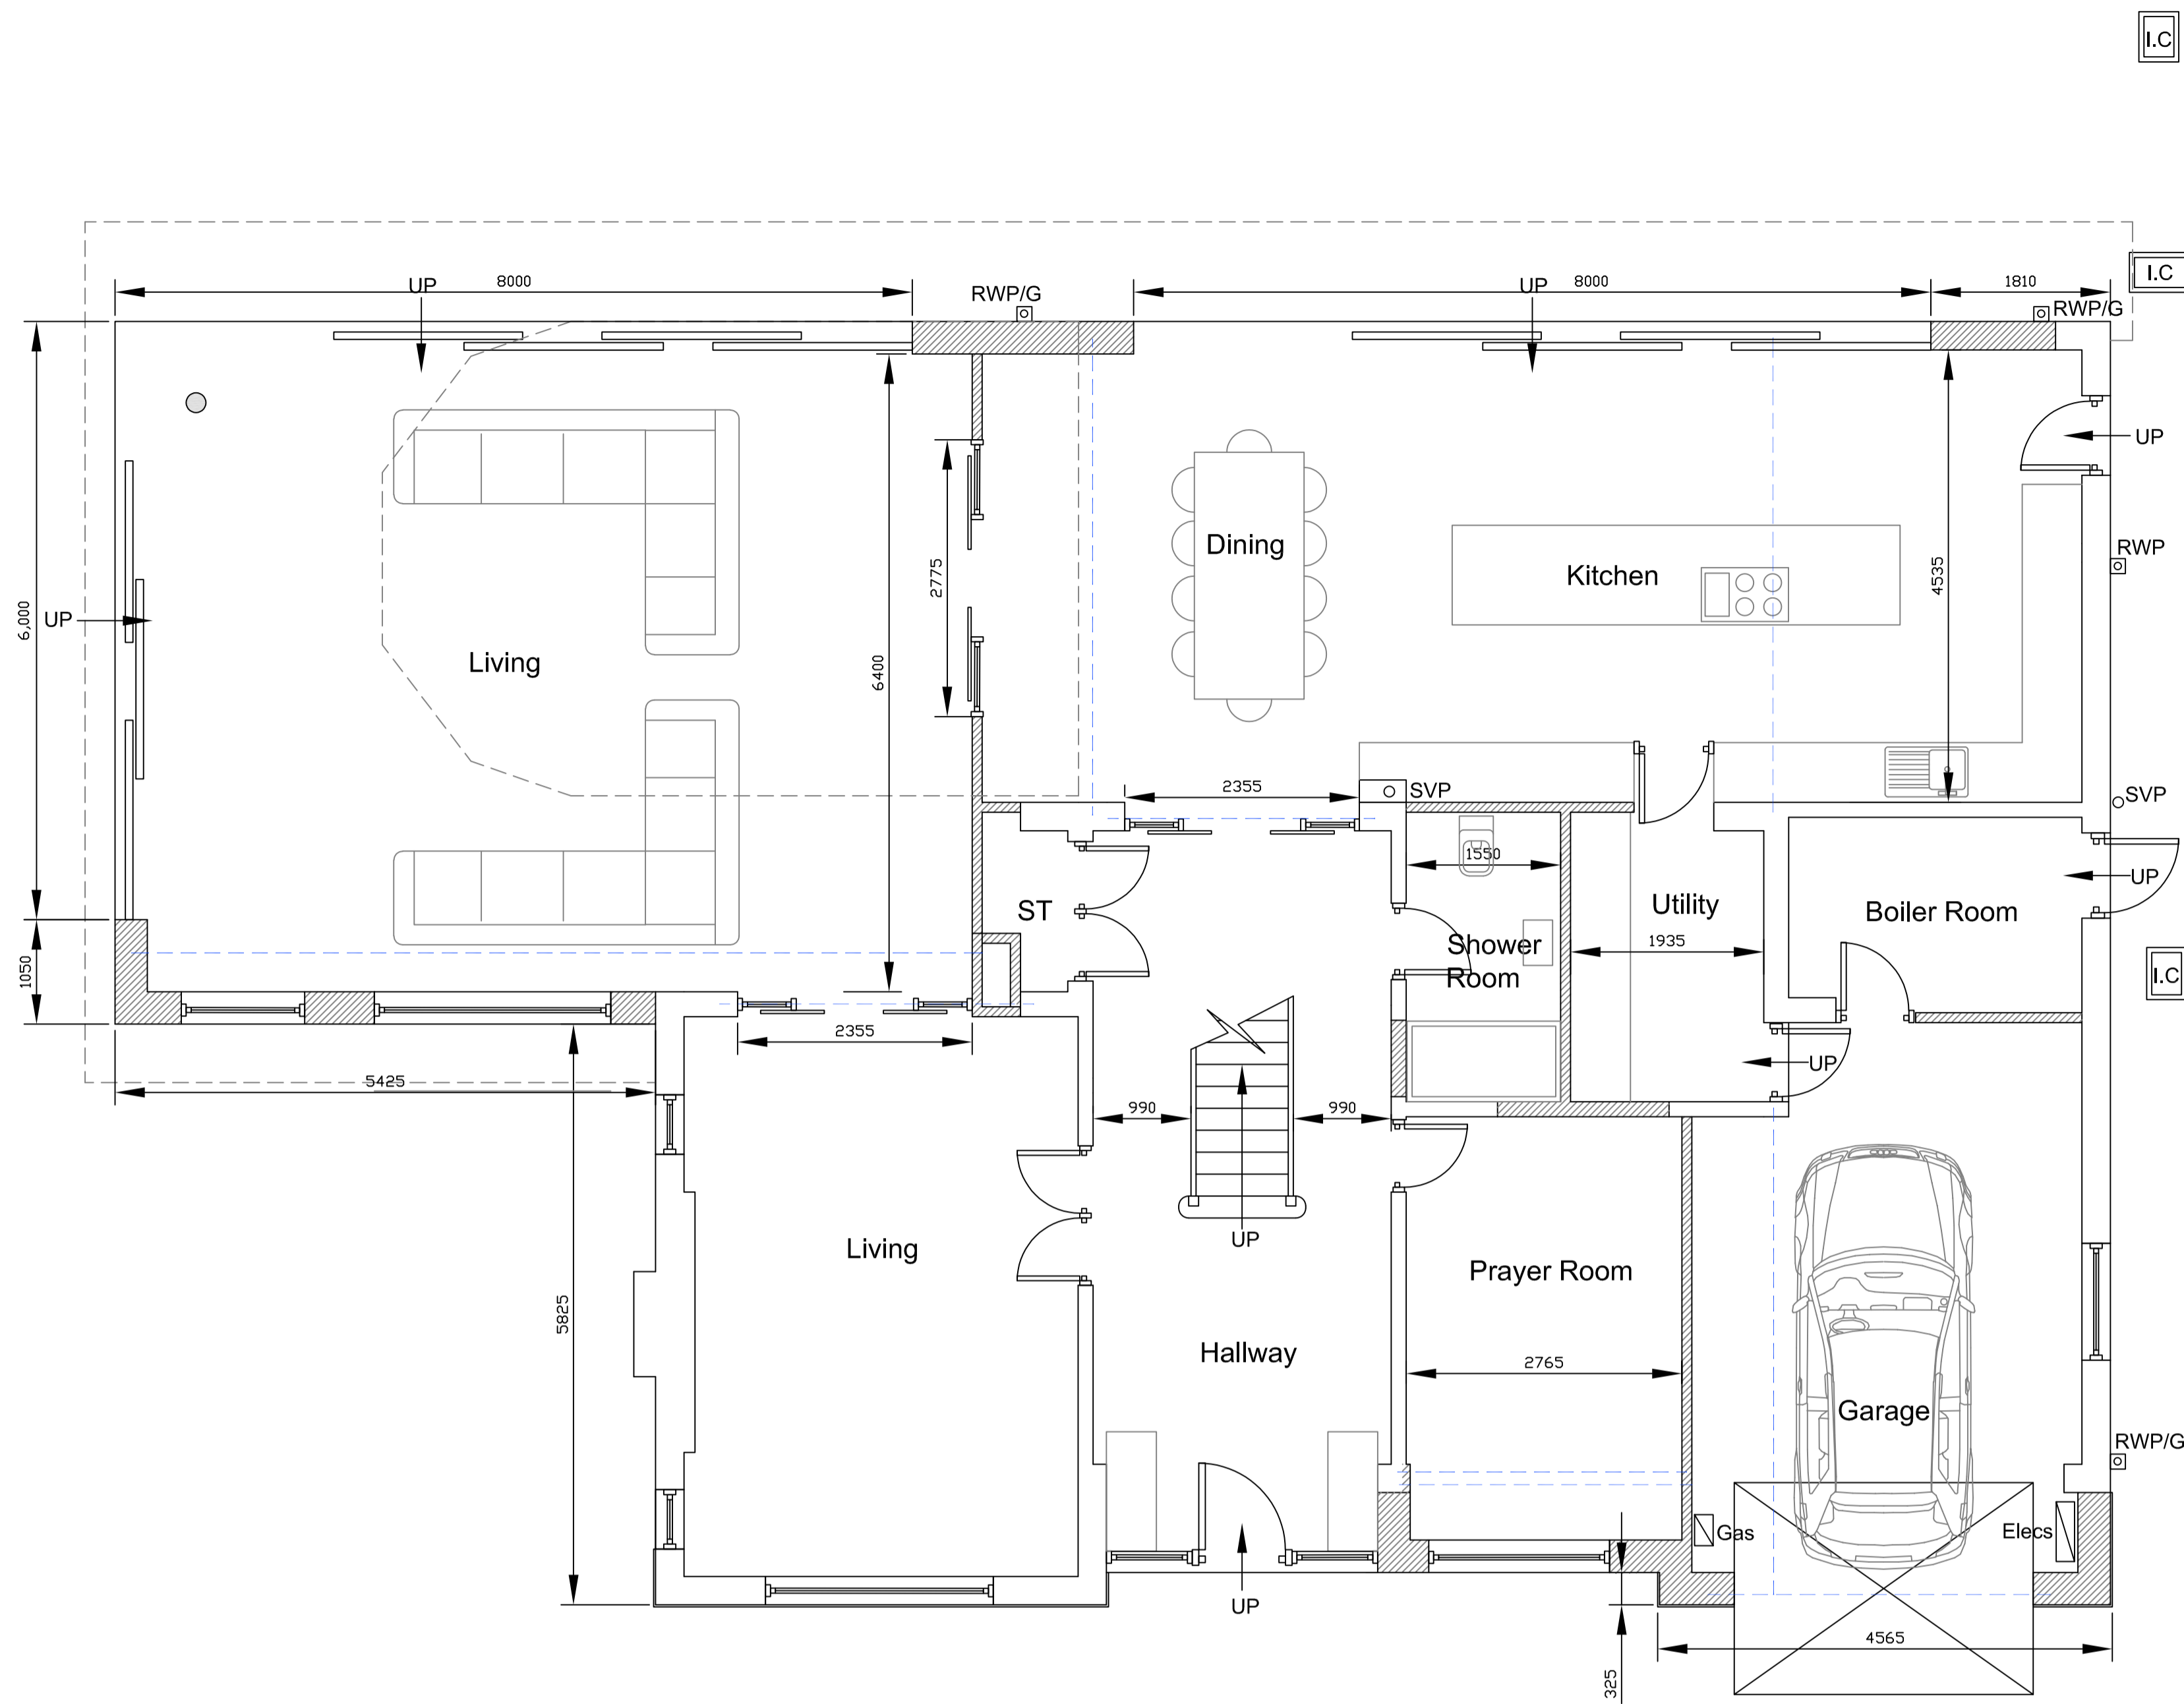


Proposed Ground Floor Plan

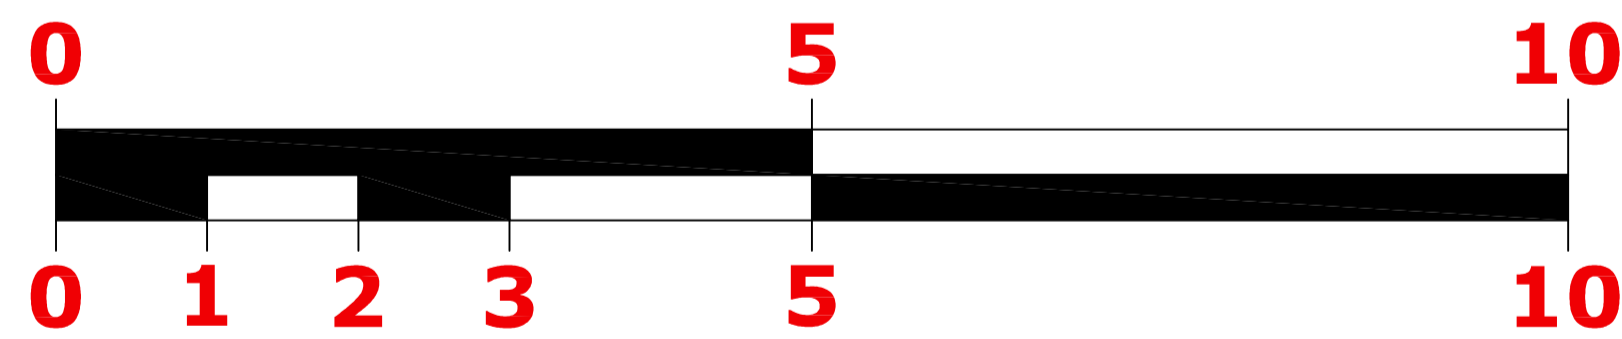

Proposed Front Elevation



Proposed Side Elevation

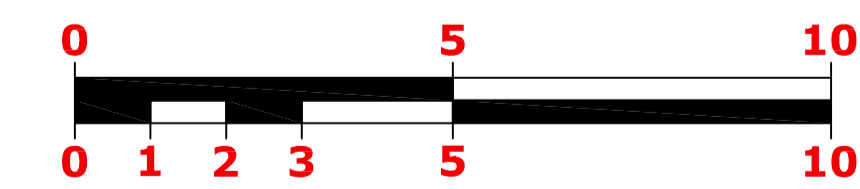

notes

- do not scale from this drawing - figured dimensions are approximate only
- read in conjunction with all other consultants/specialists drawings. report any discrepancies before affected work commences
- all setting out dimensions to be checked on site by contractor before work commences
- this drawing remains copyright of 4mation architecture. copy/distribute only with consent of author

**NOTES:-**  
THESE DRAWINGS ARE FOR PLANNING PURPOSES ONLY AND SHOULD NOT BE USED FOR CONSTRUCTION.

CLIENT MUST BE AWARE THAT QUOTATIONS FROM BUILDERS WHO ARE PRICING FROM THIS PLANNING DRAWING MAY AND WILL VARY QUITE CONSIDERABLY.

UNDER NO CIRCUMSTANCES WILL THE DRAUGHTS MAN BE LIABLE FOR ERRORS THAT MAY OCCUR DURING AND/OR AFTER CONSTRUCTION.

IT IS THE APPLICANTS SOLE RESPONSIBILITY TO CHECK THAT THE PROPOSED WORKS DO NOT CONTRAVENE ANY CONDITIONS OR COVENANTS (LEASE HOLDINGS ETC.) IF THIS SHOULD BE THE CASE THEN THE APPLICANT MAY NEED TO SEEK APPROVALS/CONSENT FROM THE APPROPRIATE BODIES.

**LEGEND**  
S = Stone and stone slips to existing brickwork  
R = K Rend off white or similar Render

Complete new roof tiles

project:  
1 Moor Lane  
Woodford  
Stockport  
SK7 1PW  
client:  
Mr & Mrs Ghori

dwg:  
Proposed Ground  
Floor Plan and 2No  
Elevations  
project no: 934

dwg no: 03

dwg date: 15/08/22

dwg scale: 1:50/100

dwg revision: E



4mation architecture  
27 Blythe Avenue  
Bramhall  
Stockport  
SK7 1EU

t:0161 439 3255

www.4mation-architecture.com

