
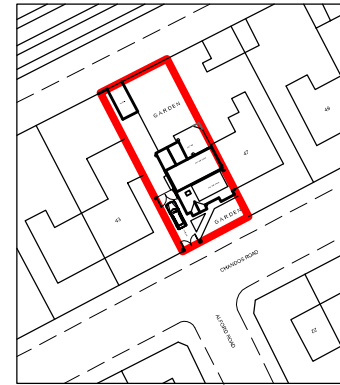


Do not scale from this drawing. All information should be checked by the contractor on site before commencing work. Any discrepancies should be reported to the architect immediately. All rights are reserved and are not transferable. Unauthorised reproductions of this drawing are not permitted.

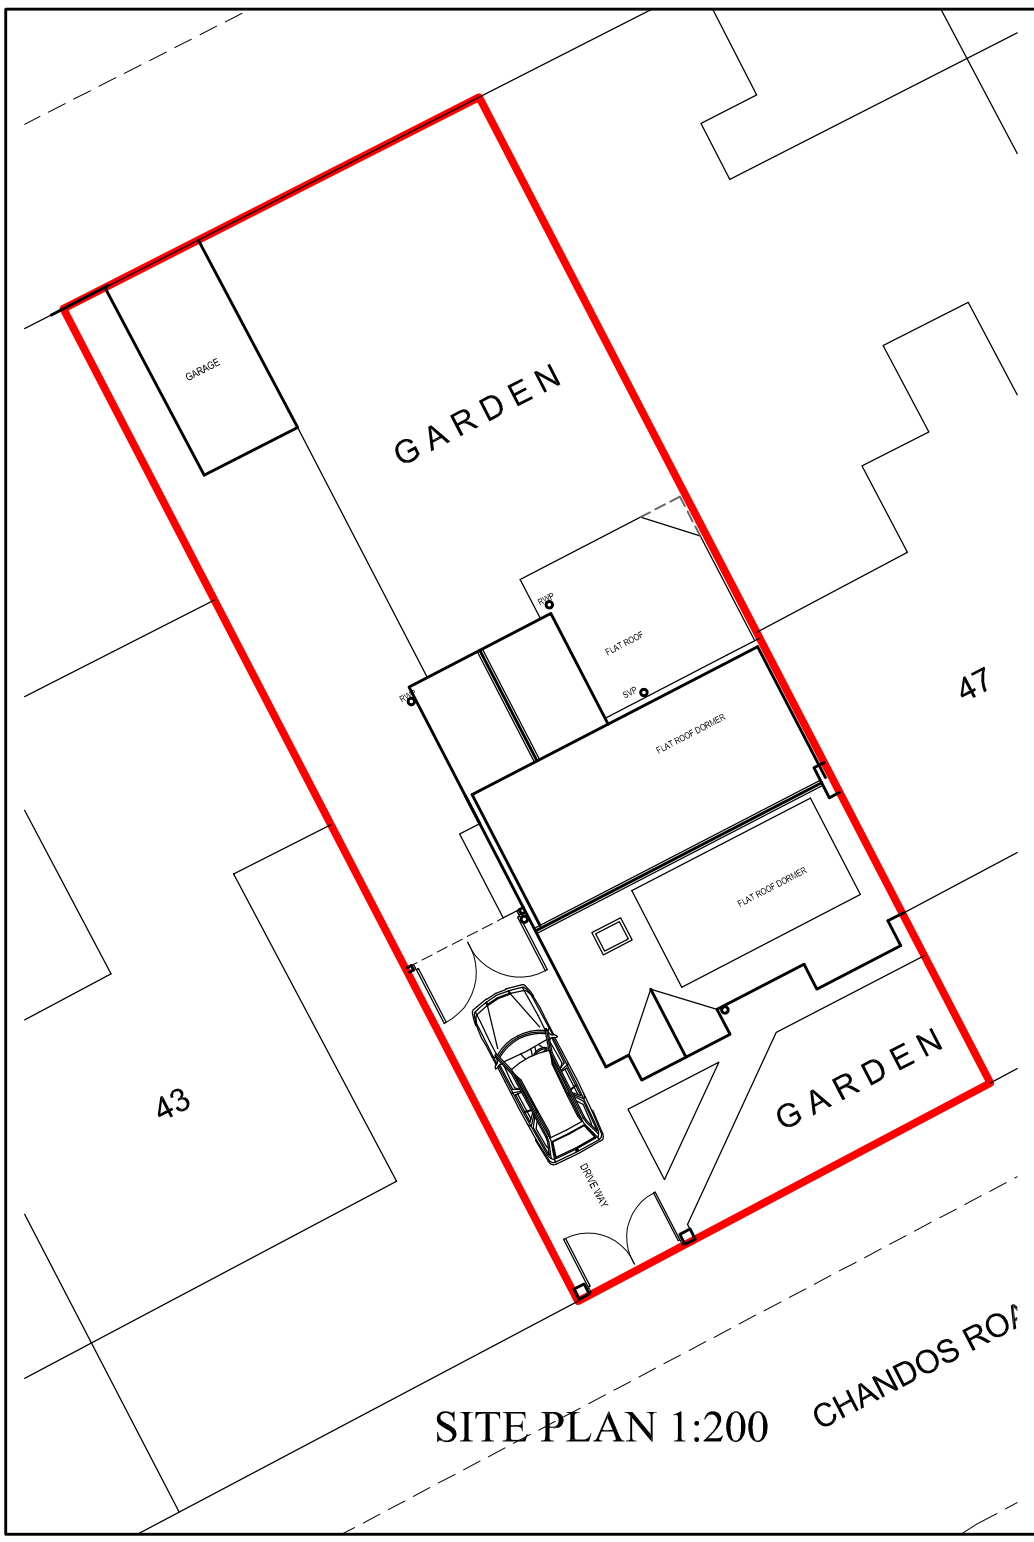

LOCATION PLAN 1:1250

PROJECT
45 Chandos Rd
Stockport SK4 5AN
CLIENT
Mr. M. Akhtar
DRAWING TITLE
Location & Site Plan

JOB No. _____ DRAWING No. _____

P-01


SCALE 1:1250@A4 DATE Aug. 2019 REVISION -

t: 0782 895 3405
c: niamat@hotmail.co.uk


n.a. design

Do not scale from this drawing. All information should be checked by the contractor on site before commencing work. Any discrepancies should be reported to the architect immediately. All rights are reserved and are not transferable. Unauthorised reproductions of this drawing are not permitted.

GARDEN

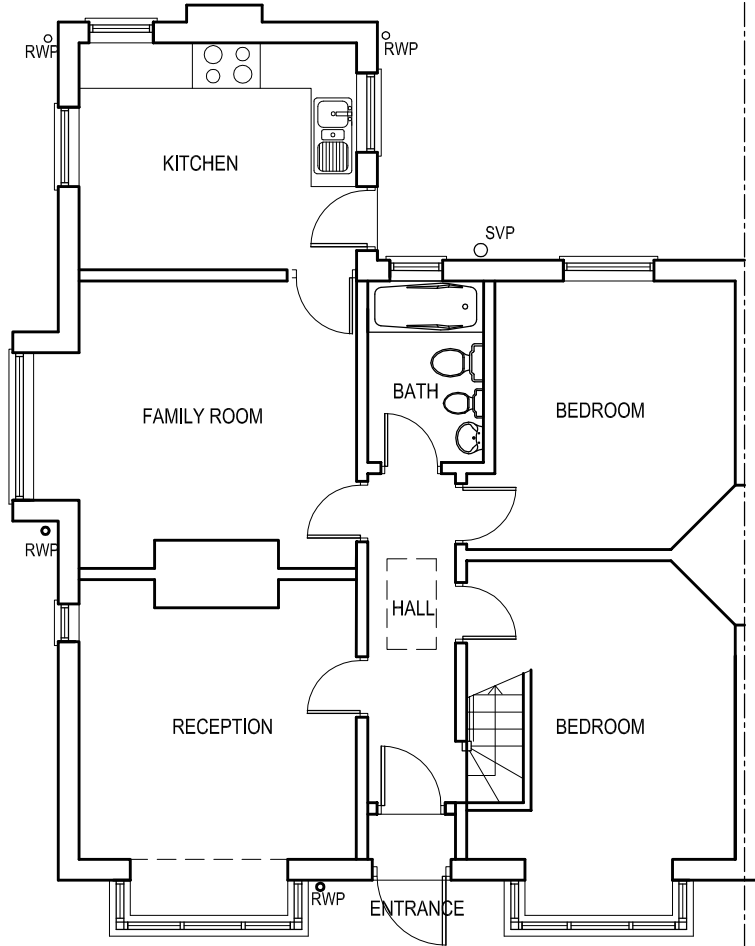

EXISTING GROUND FLOOR PLAN

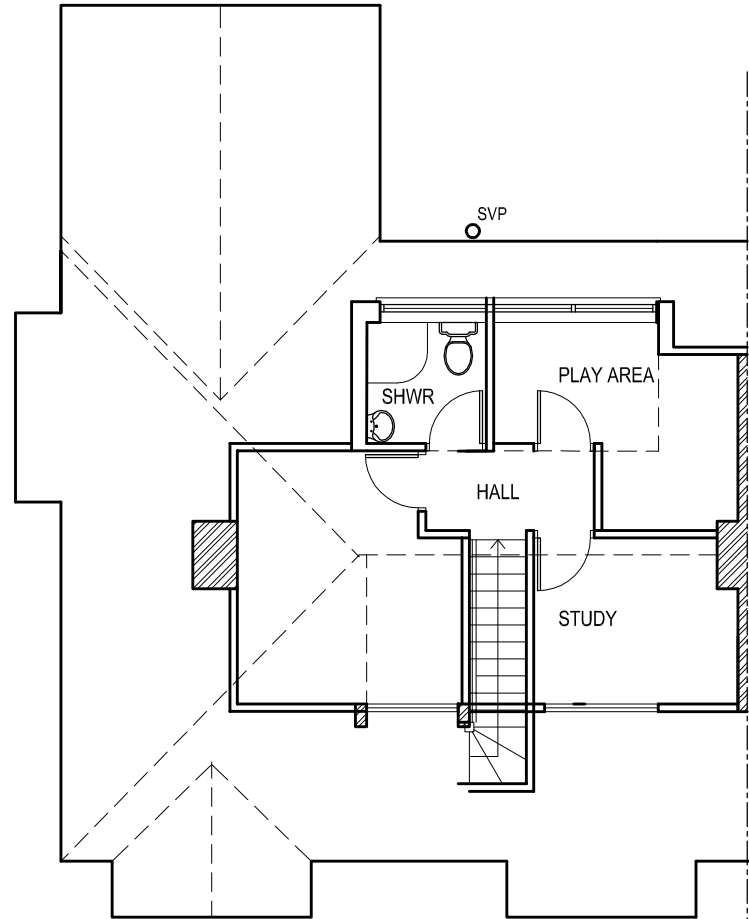

EXISTING LOFT PLAN

PROJECT
45 Chandos Rd
Stockport SK4 5AN

CLIENT
Mr. M. Akhtar

DRAWING TITLE
Existing floor plan

JOB No. _____ DRAWING No. _____

P-02


SCALE DATE REVISION

1:100@A4 Aug. 2019


t: 0782 895 3405
c: niamat@hotmail.co.uk

n.a. design


Do not scale from this drawing. All information should be checked by the contractor on site before commencing work. Any discrepancies should be reported to the architect immediately. All rights are reserved and are not transferable. Unauthorised reproductions of this drawing are not permitted.

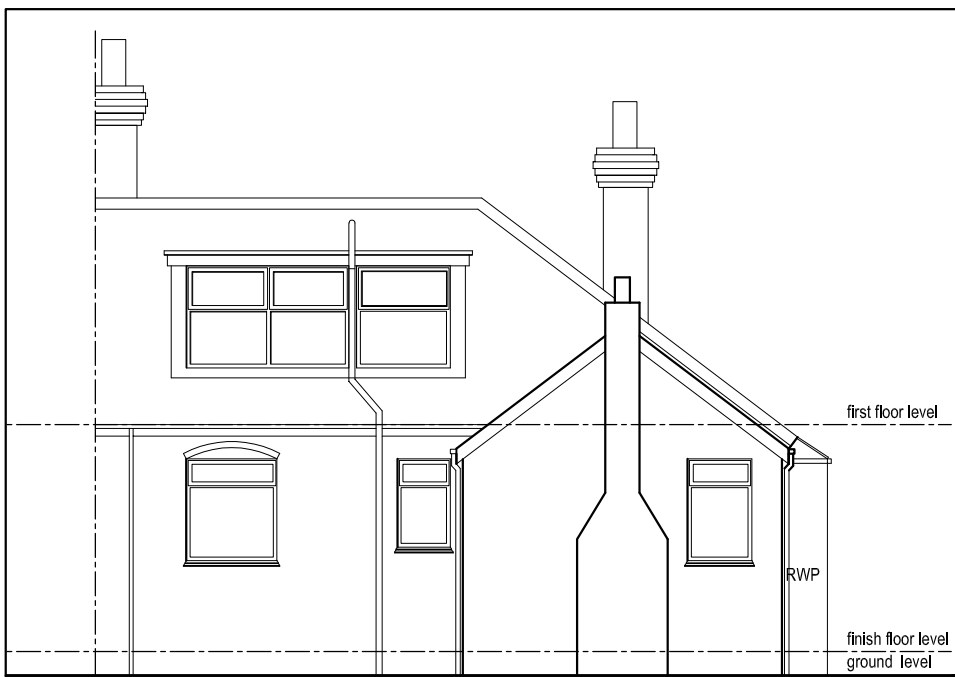


EXISTING REAR ELEVATION

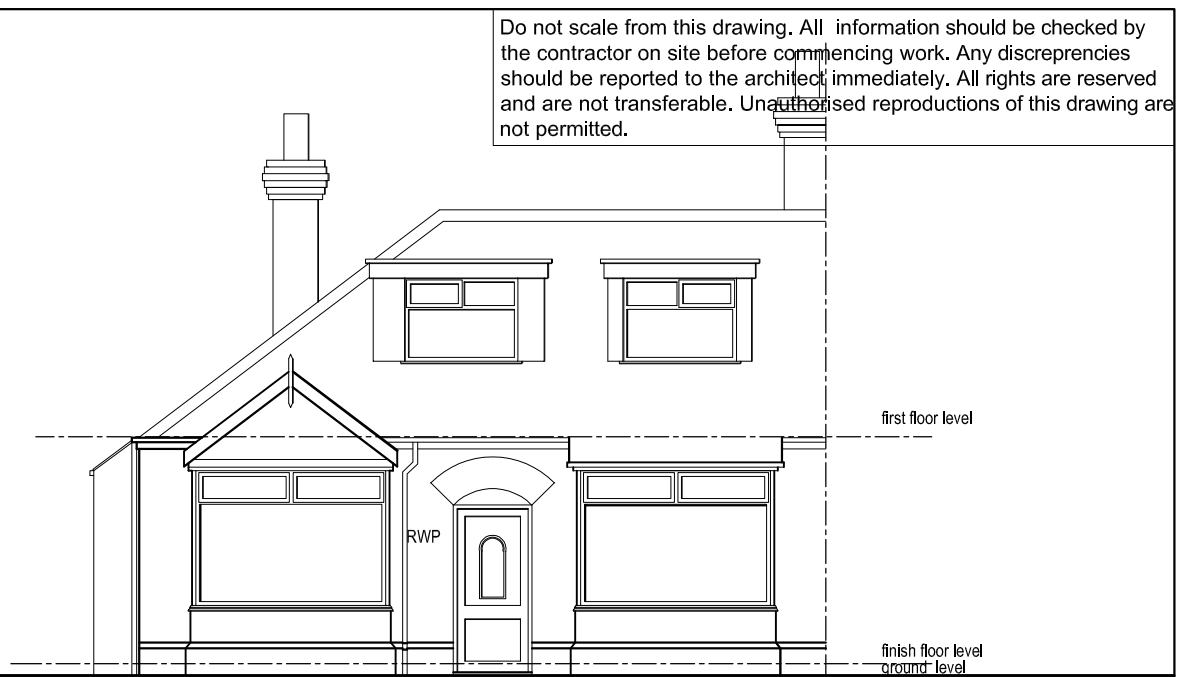

EXISTING FRONT ELEVATION

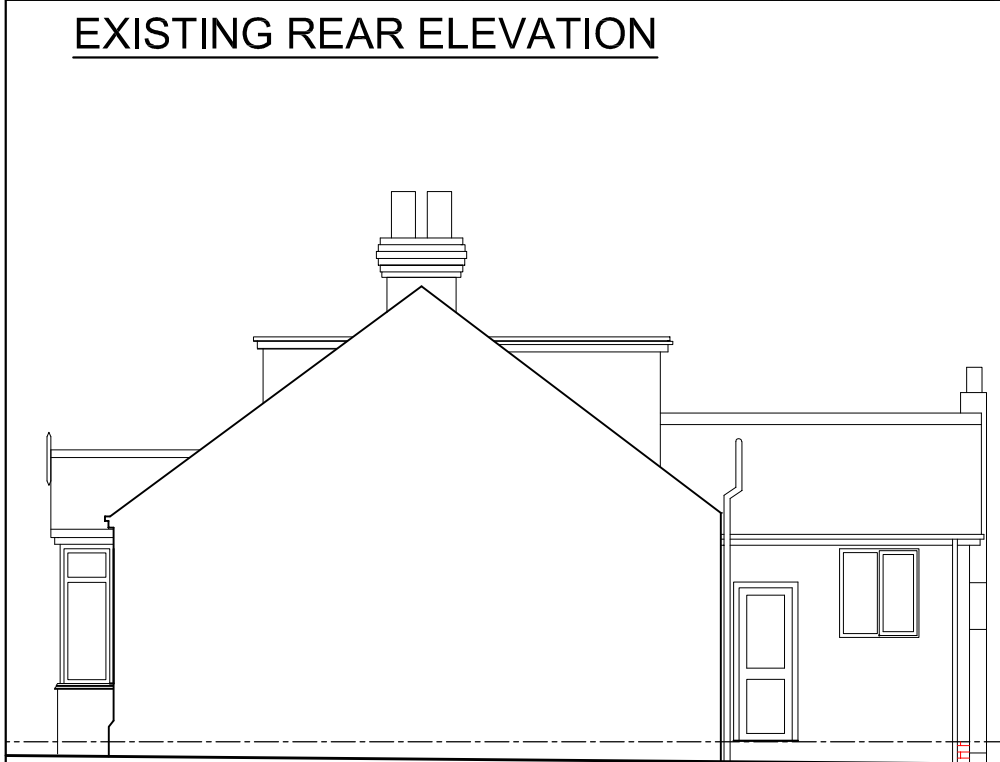

EXISTING SIDE ELEVATION TO NO. 47

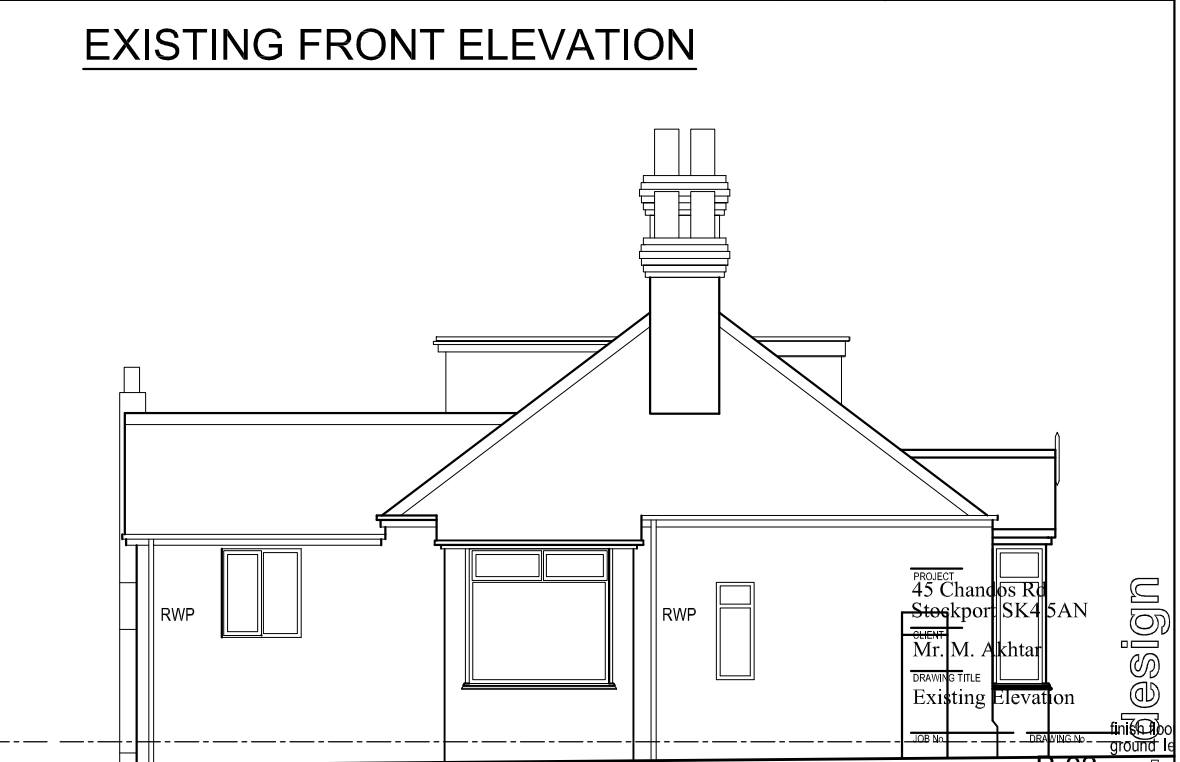


EXISTING SIDE ELEVATION

PROJECT
45 Chandos Rd
Stockport, SK4 5AN
CLIENT
Mr. M. Akhtar
DRAWING TITLE
Existing Elevation
JOB NO. DRAWING NO.


P-03
SCALE 1:100@A4 DATE Aug. 2019 REVISION
t: 0782 895 3405
c: niamat@hotmail.co.uk

n.s.a. Design

Do not scale from this drawing. All information should be checked by the contractor on site before commencing work. Any discrepancies should be reported to the architect immediately. All rights are reserved and are not transferable. Unauthorised reproductions of this drawing are not permitted.

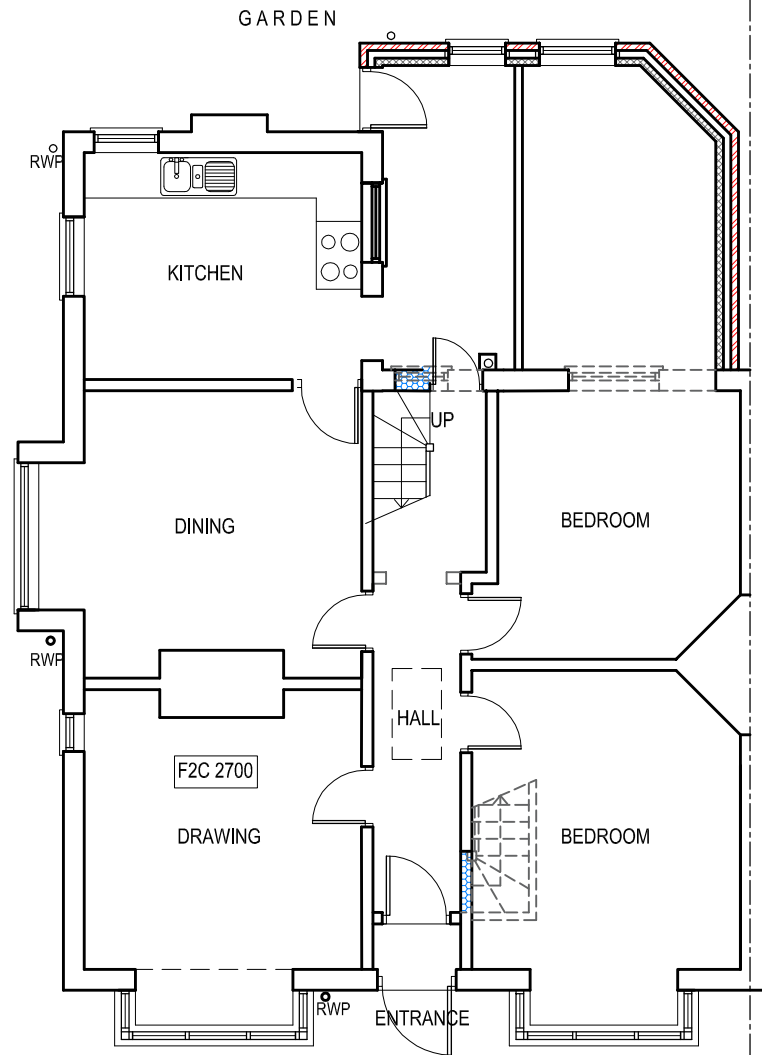

PROPOSED GROUND FLOOR PLAN

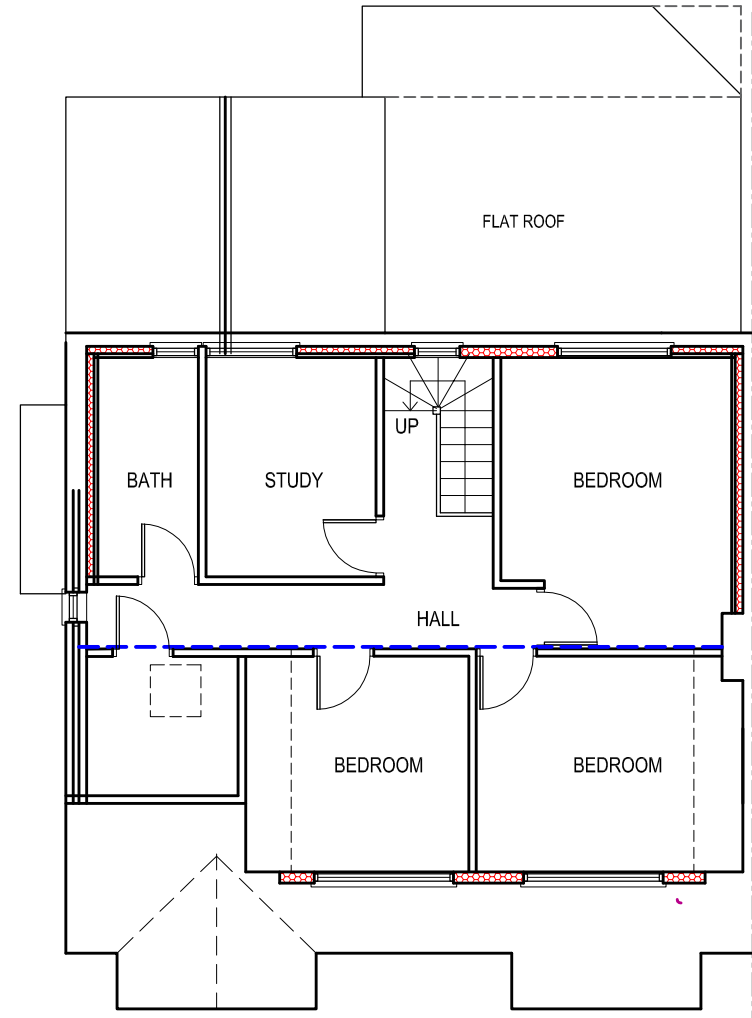

LOFT PLAN

Rev. A, 23.03.23 Rear extension & front dormer

PROJECT
45 Chandos Rd
Stockport SK4 5AN

CLIENT
Mr. M. Akhtar

DRAWING TITLE
Proposed floor plan

JOB No. _____ DRAWING No. _____


- P-04

SCALE DATE REVISION
1:100@A4 Aug. 2019 A

t: 0782 895 3405
c: niamat@hotmail.co.uk

n.a. design


Do not scale from this drawing. All information should be checked by the contractor on site before commencing work. Any discrepancies should be reported to the architect immediately. All rights are reserved and are not transferable. Unauthorised reproductions of this drawing are not permitted.

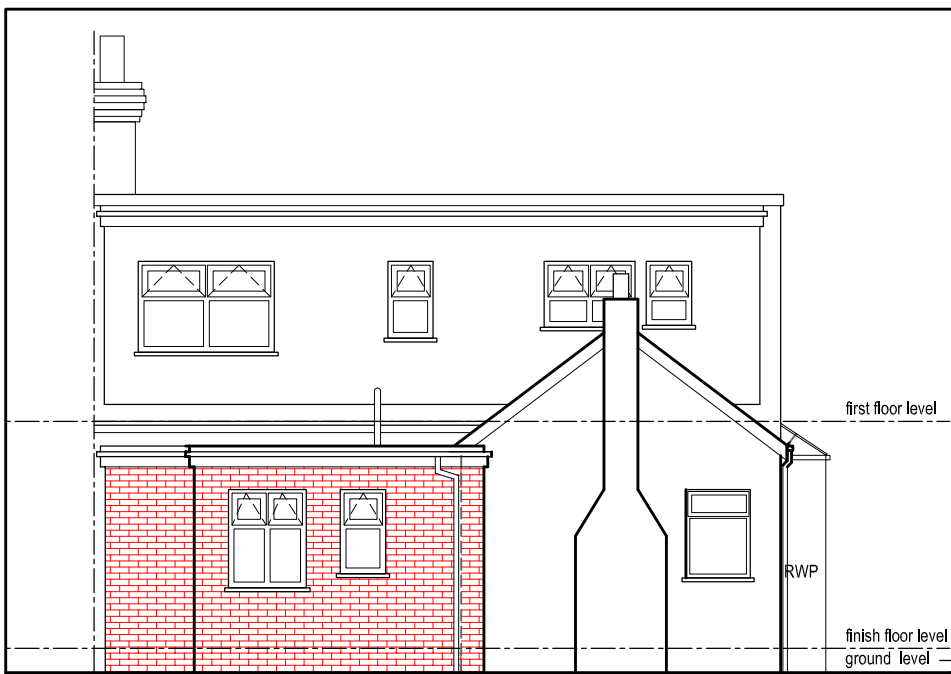


REAR ELEVATION



FRONT ELEVATION

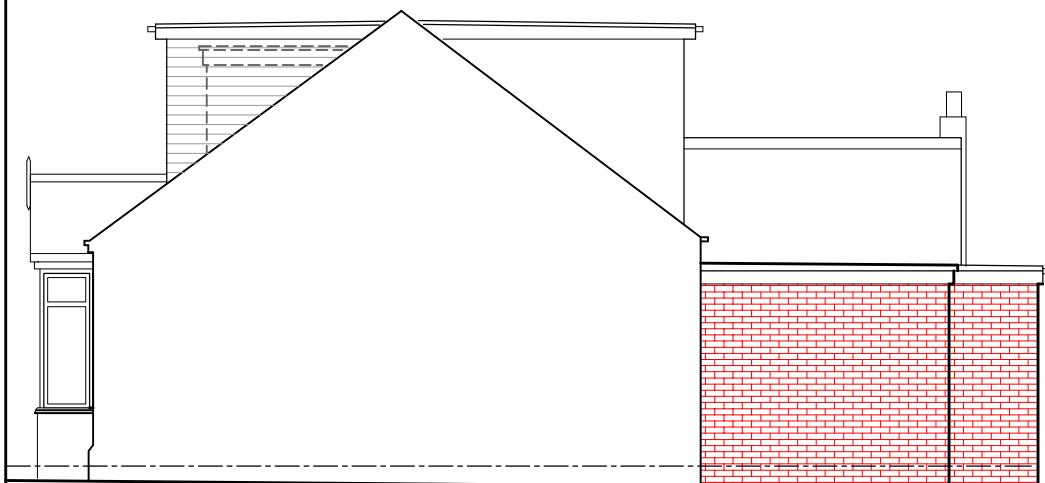

SIDE ELEVATION TO NO. 47

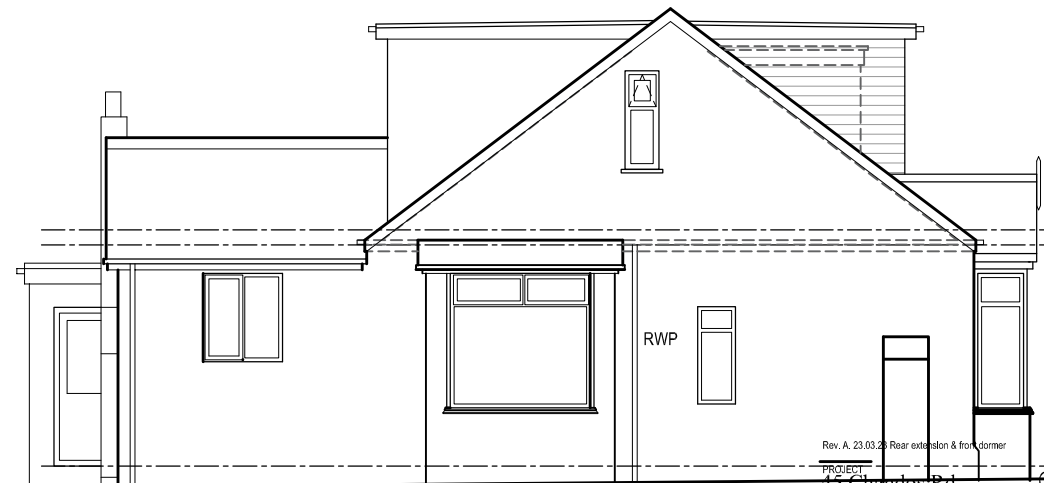

SIDE ELEVATION

Rev. A 23.03.28 Rear extension & front dormer

PROJECT
45 Chandos Rd
Stockport SK4 5AN

CLIENT
Mr. M. Akhtar

DRAWING TITLE
Proposed Elevation

JOB No. _____ DRAWING No. _____

SCALE 1:100@A4 DATE Aug. 2019 REVISION P-05

REVISION A
t: 0782 895 3405
c: niamat@hotmail.co.uk

n.a. design