



HM Land Registry
Official copy of
title plan


Title number **MAN261632**
Ordnance Survey map reference **SJ9989SE**
Scale **1:2500**
Administrative area **Greater Manchester :**
Stockport

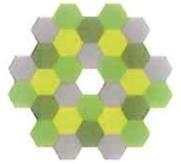

© Crown copyright and database rights 2016 Ordnance Survey 100026316. You are not permitted to copy, sub-license, distribute or sell any of this data to third parties in any form.

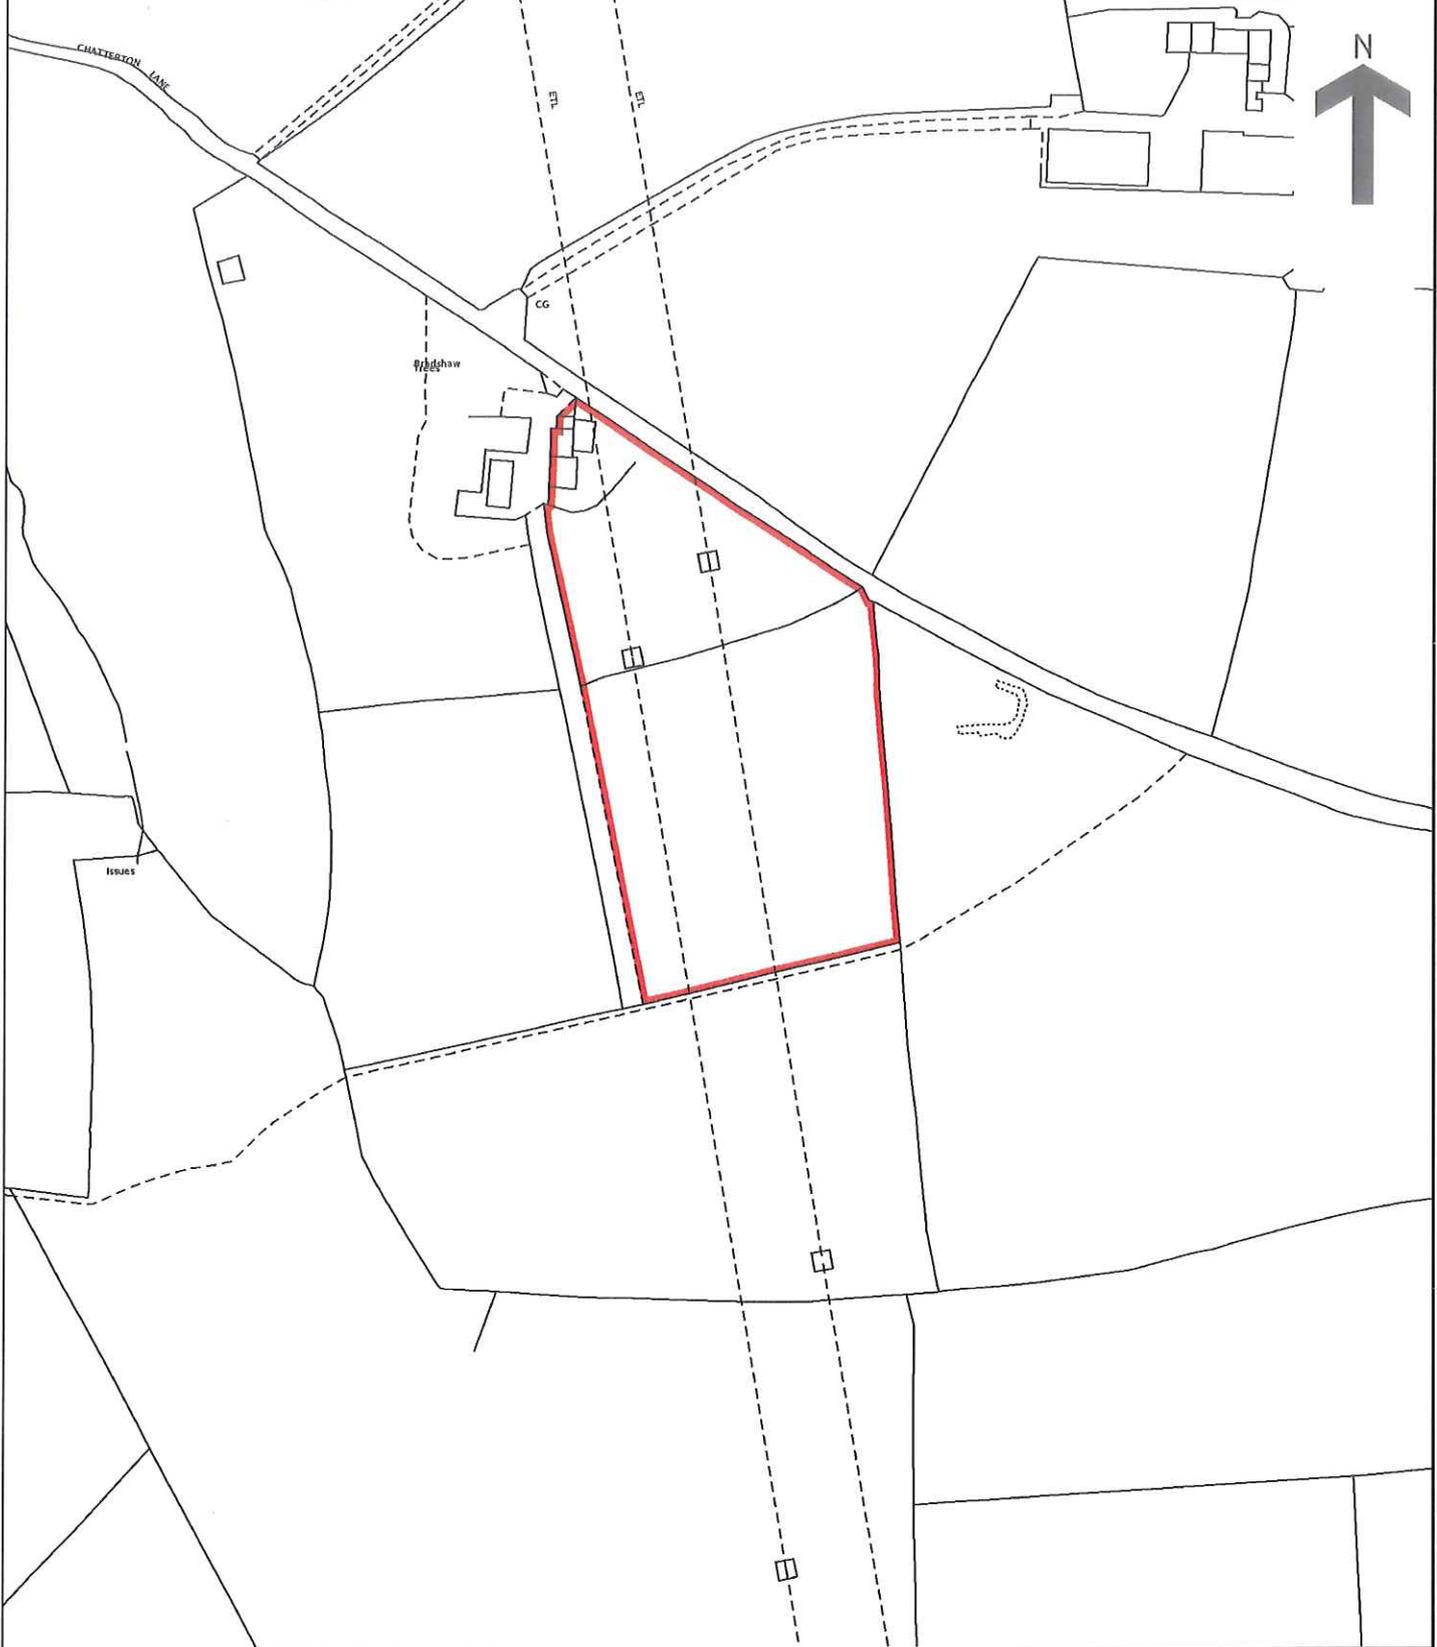


TREES

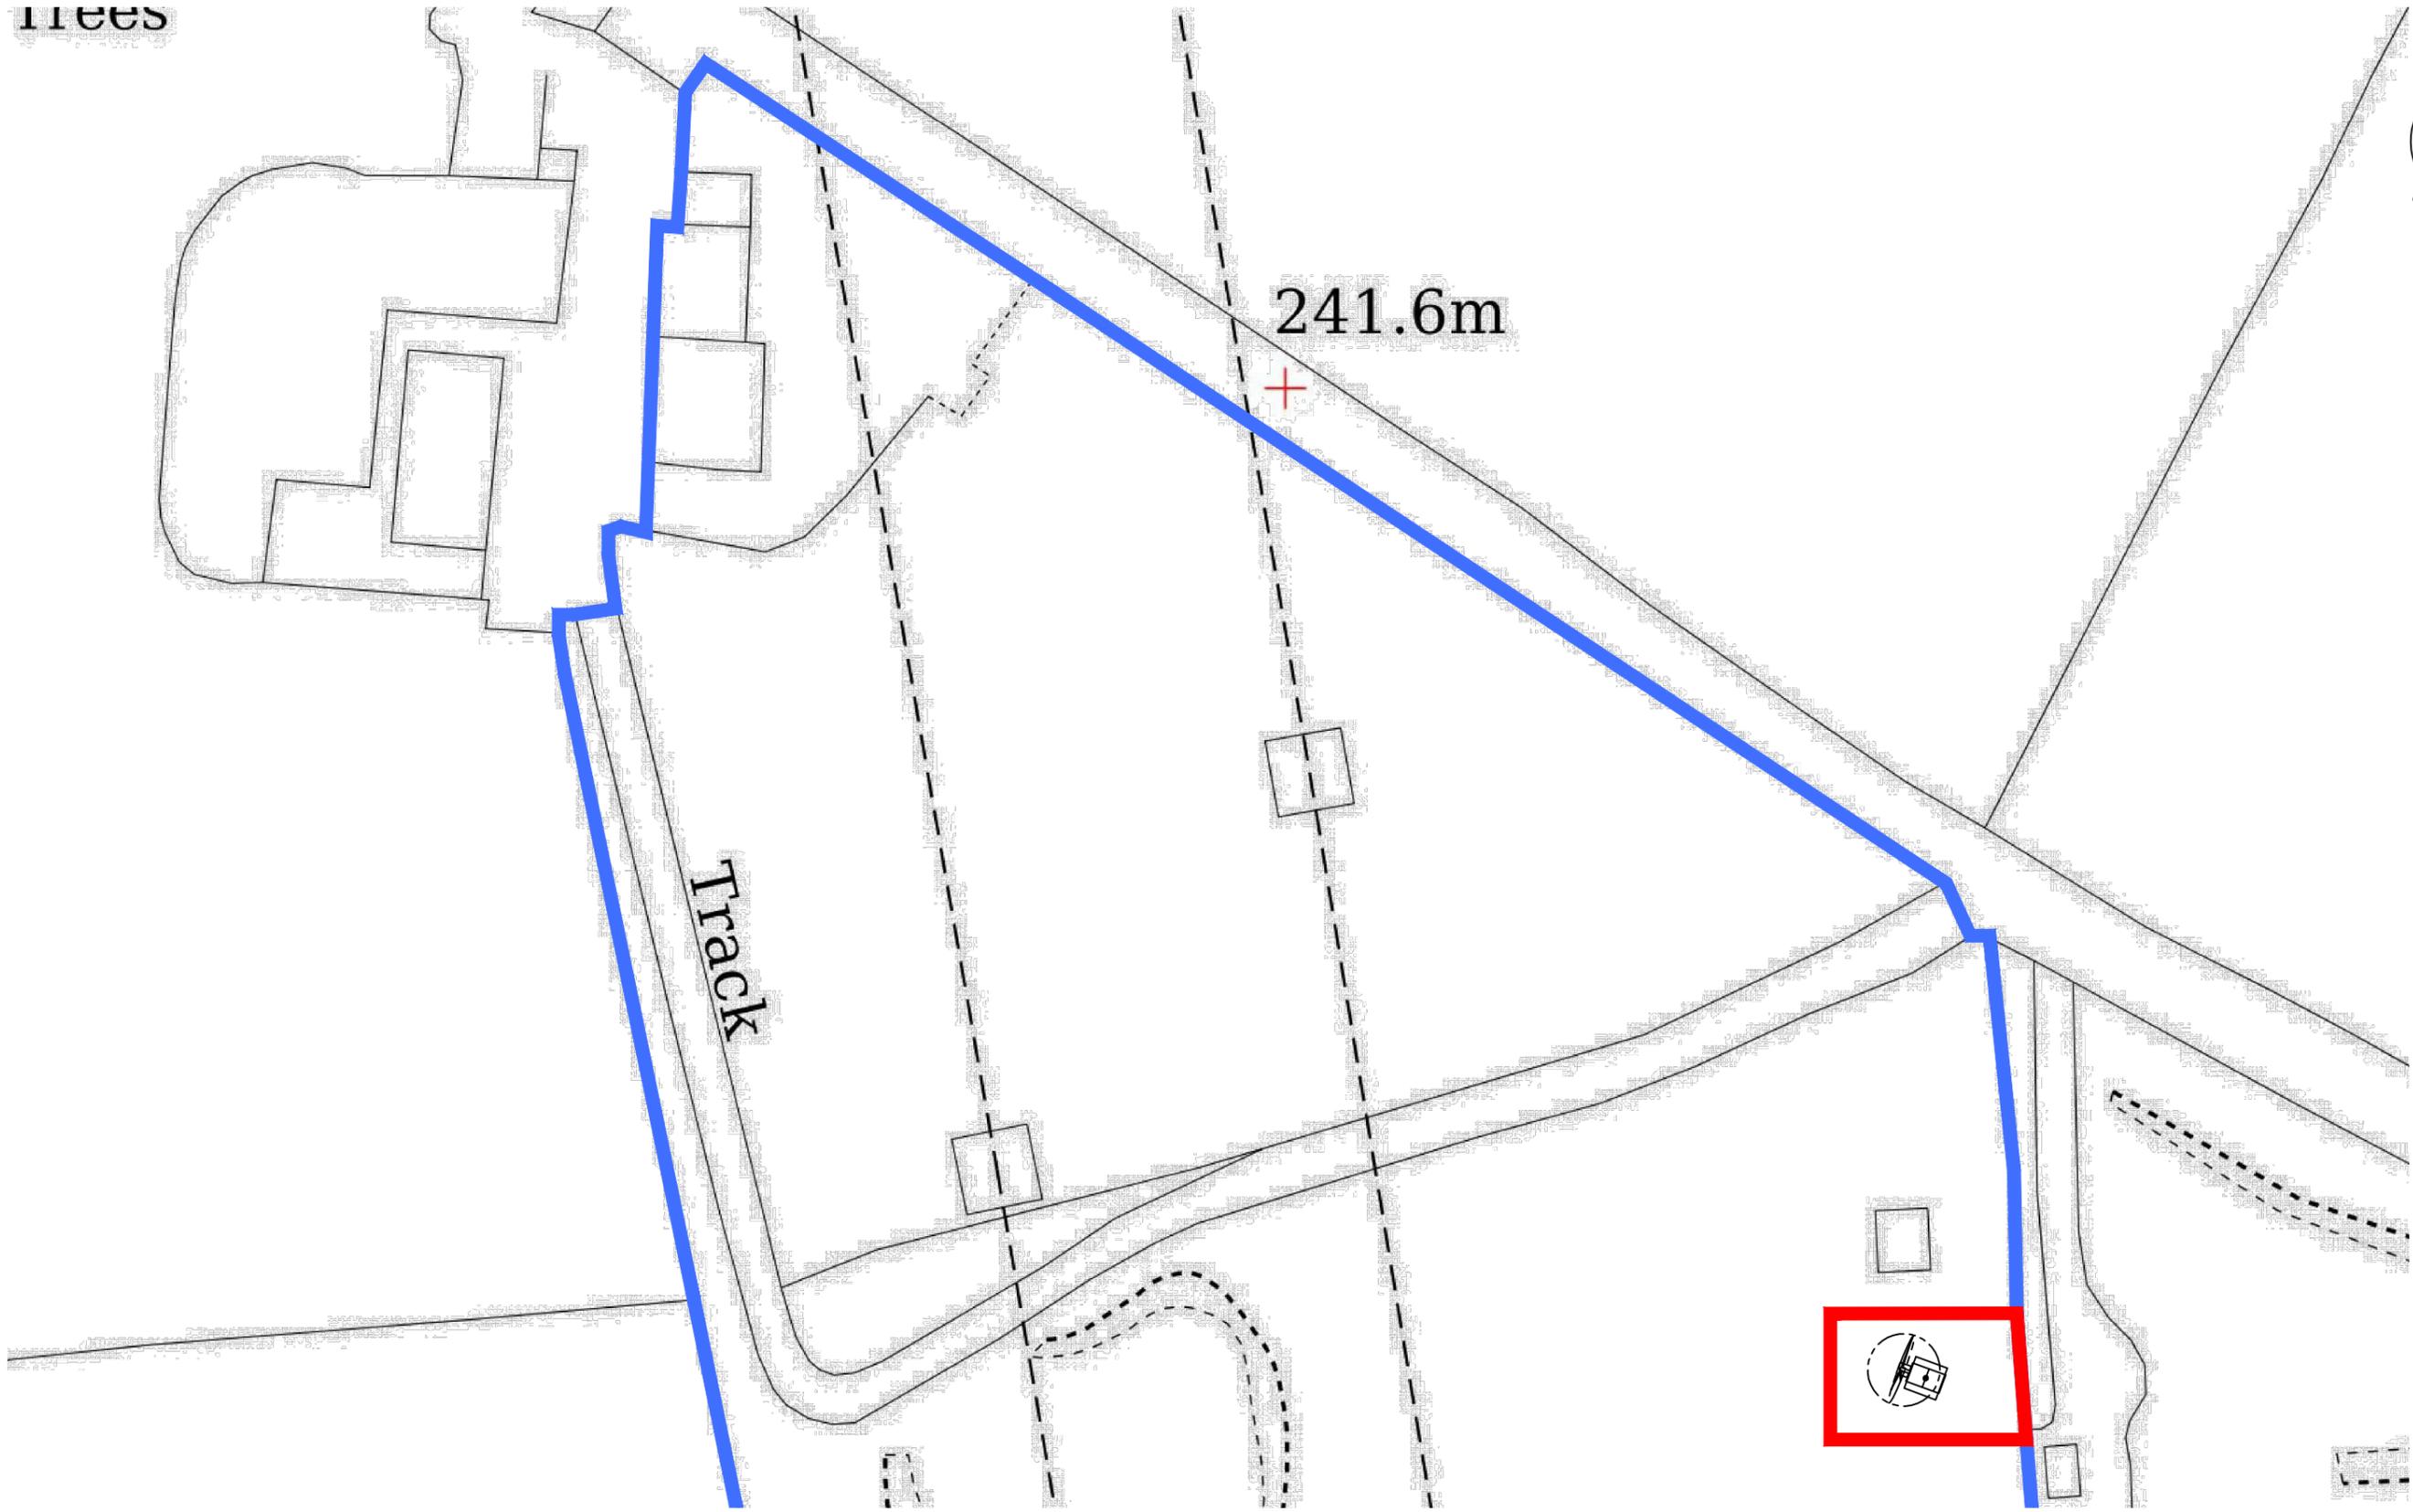

241.6m

Track

 

MCD Construction Consultancy take no responsibility for any dimensions obtained by scaling from this drawing. If no dimension is shown the recipient must ascertain the dimension specifically from the Contract Administrator or by site measurement. Supplying this drawing in digital form is solely for convenience and no reliance may be placed on digital data. All data must be checked against hard copy. Dimensions must be checked on site. Any discrepancies must be reported to the Contract Administrator immediately. This drawing is copyright of MCD Construction Consultancy.

Paul Sanderson

Bradshaw Trees Barn,
Chatterton Lane, Mellor,

1:500 @ A3


Pr	Preliminary	C	Contract
F	Feasibility	Cn	Construction
P	Planning	As	As Built
T	Tender	Other	

Proposed Site Plan


514-01

Shadyoak
Marple Road
Stockport
SK2 5HF
07795 388610
07983 347252
www.mcdcc.co.uk
info@mcdcc.co.uk

MCD
CONSTRUCTION
CONSULTANCY

 

NOTE: Document for reference only. Check sheet size and drawing scale before printing. When printing PDF ensure print scale in printer properties is set to off or to none.

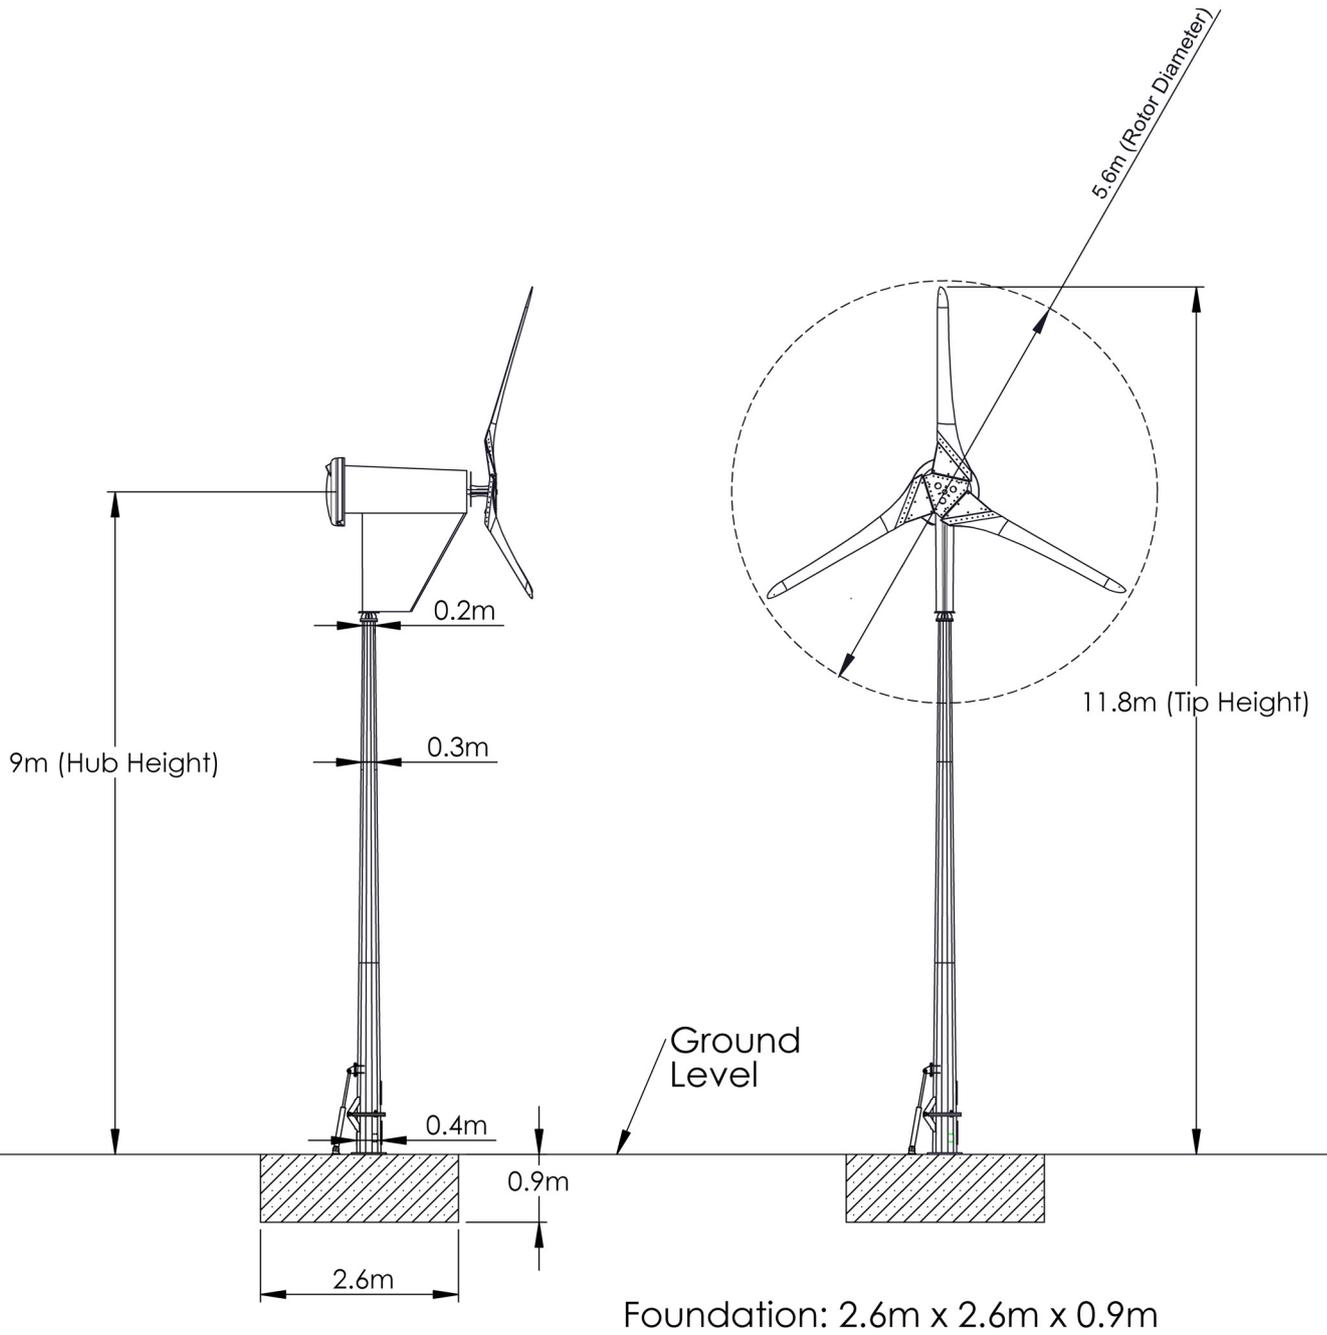

TITLE:	SD6 9m ARE Tower System		
DWG No:	SDI-06-TW-09-214		
SCALE:	1:100	SHEET SIZE:	A4
DRAWN BY:	CF 26-04-2013	CHECKED BY:	BA 26-04-2013
		REV:	C



COLOUR:

Tower and Frame: Galvanised Grey

Covers: Jet Black (RAL9005)
Light Grey (RAL7035)