

GTP1 - Location Plan



0 50
Metres



Plan Produced for: GTP Ltd

Date Produced: 27 Jan 2023


Plan Reference Number: TQRQM23027114206401

Scale: 1:1250 @ A4

© Crown copyright and database rights 2021 OS 100042766



GTP2 - Site Plan

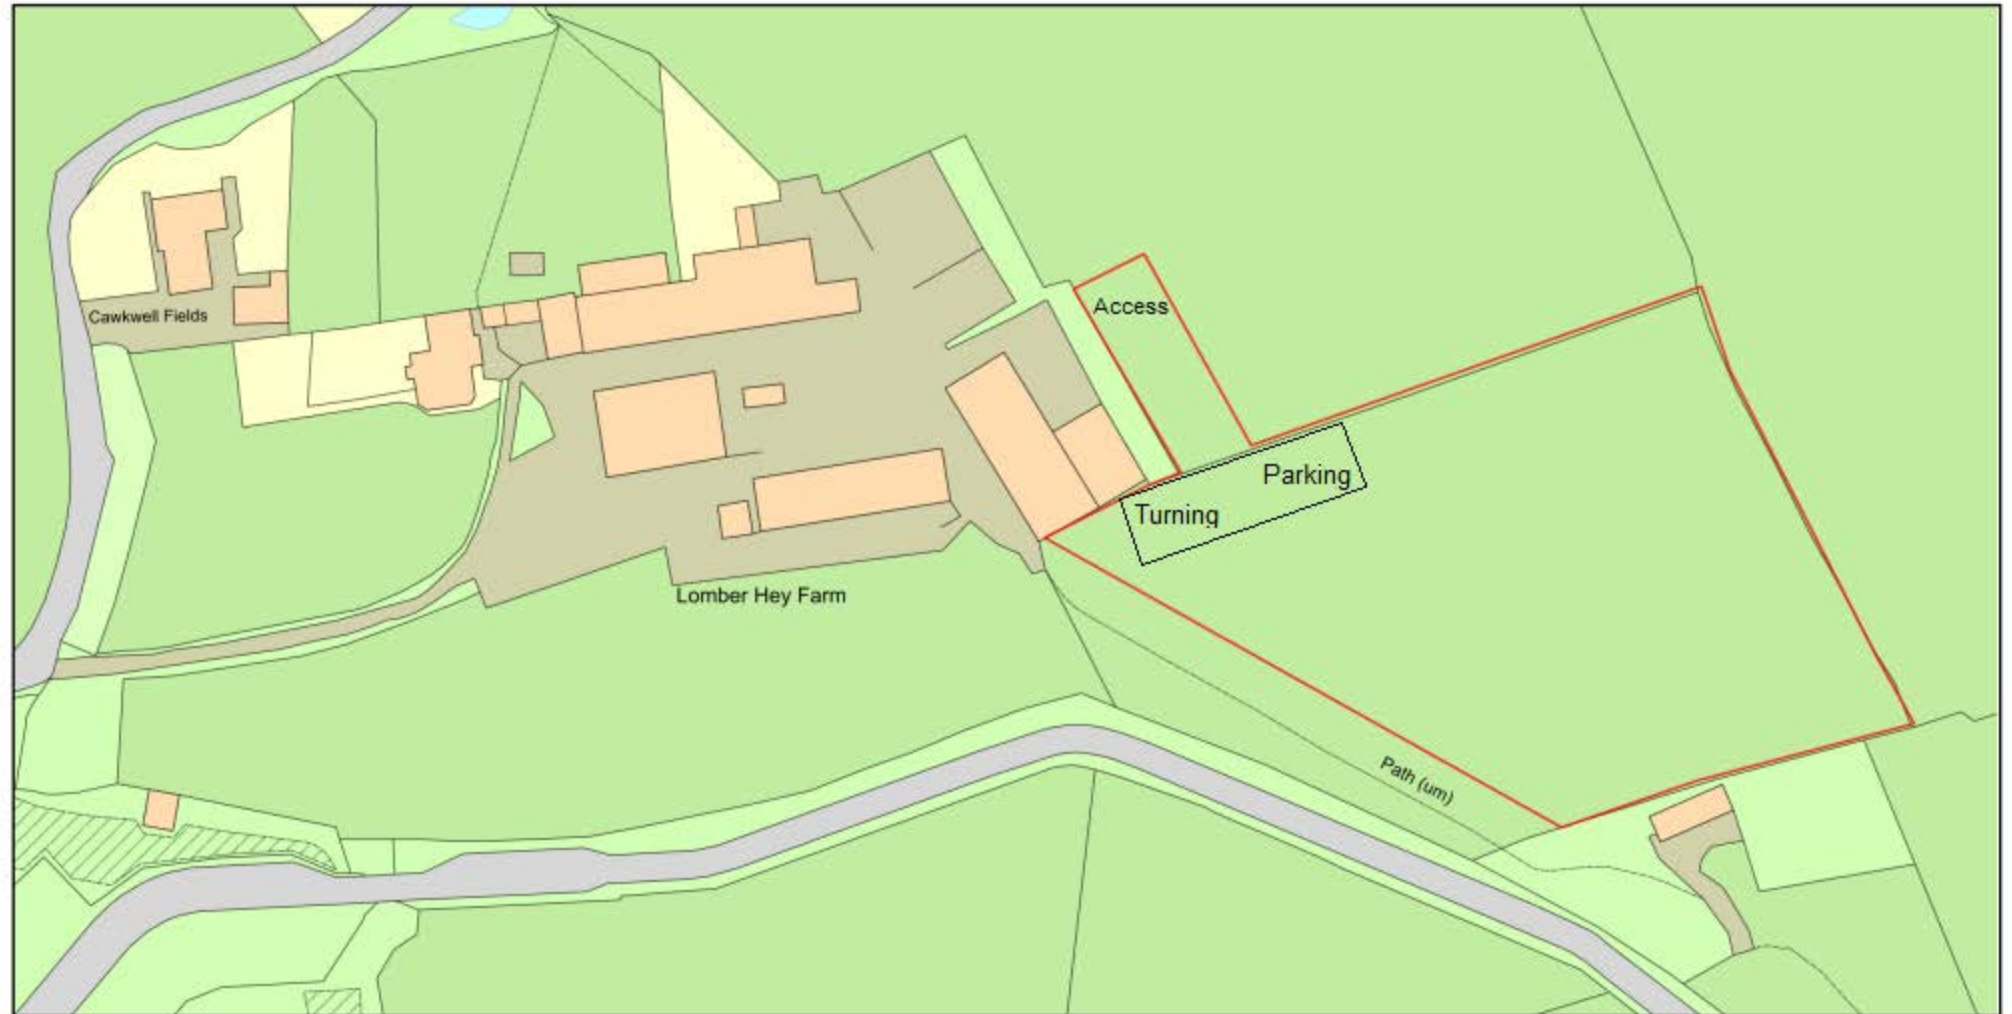

0 50
Metres

