




LOCATION PLAN
1:1250 @A4

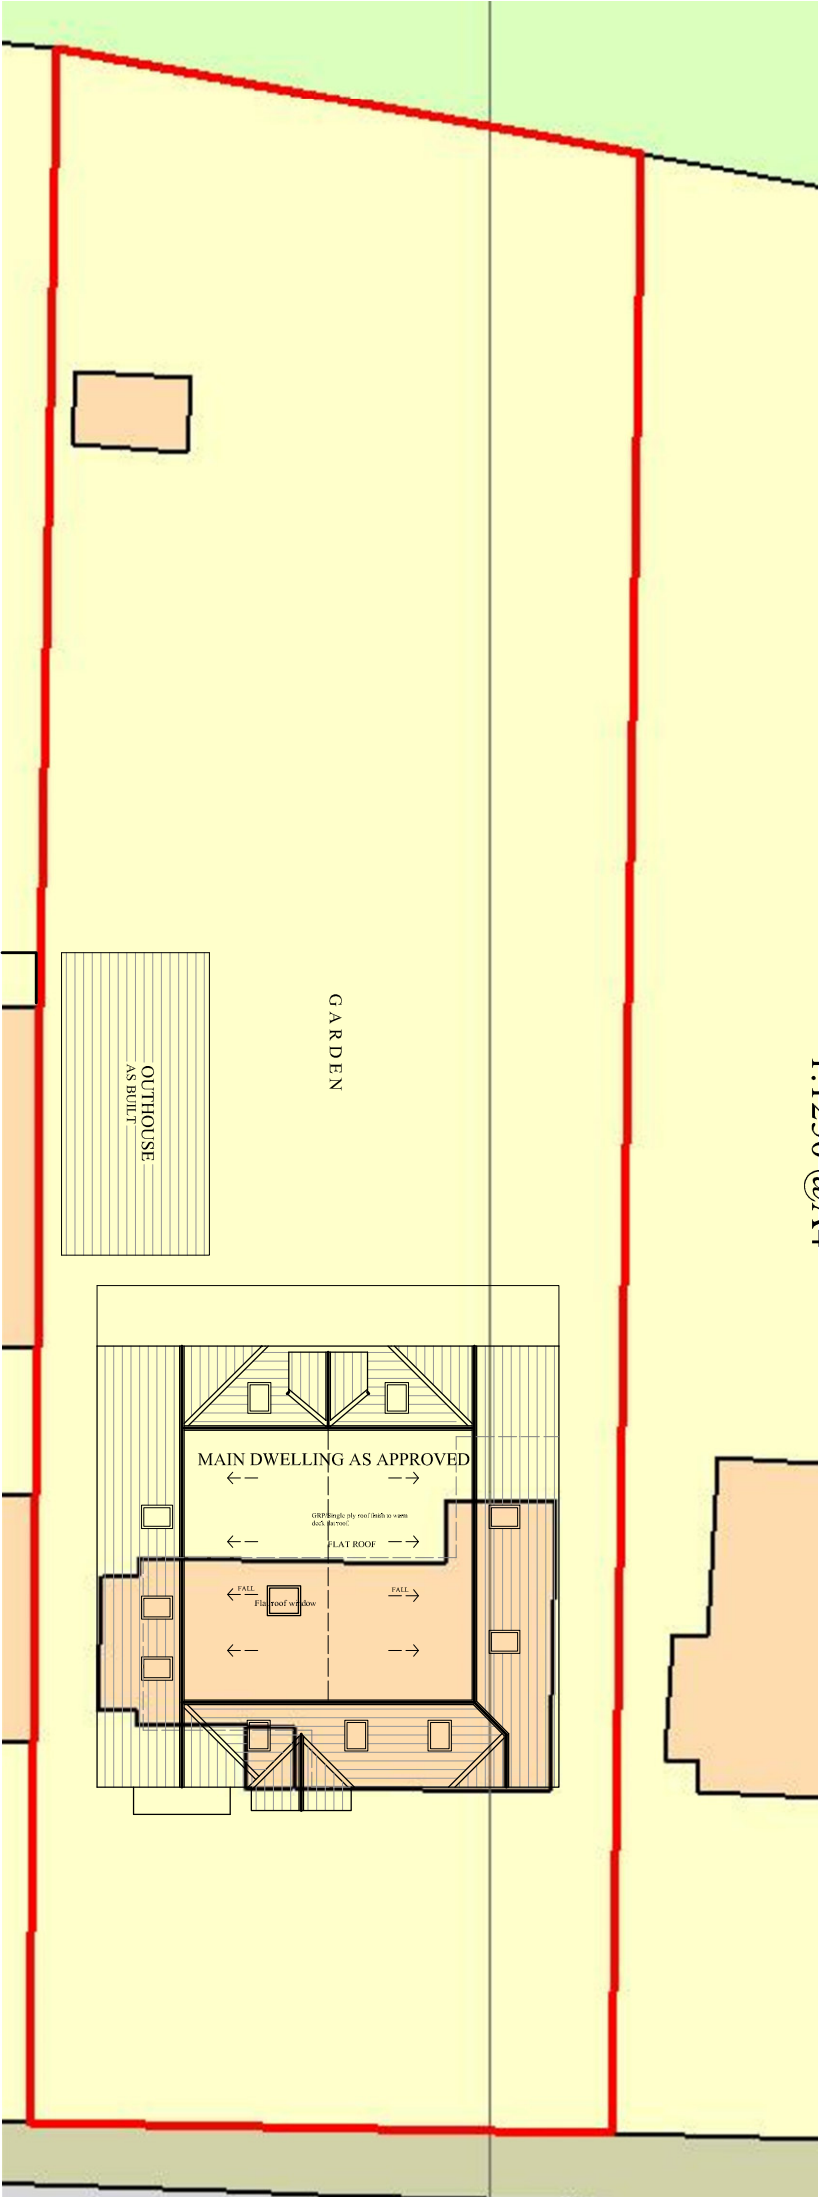


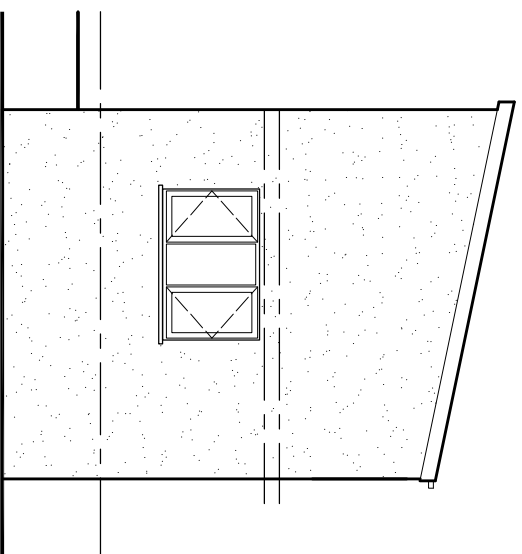


OUTHOUSE REAR ELEVATION

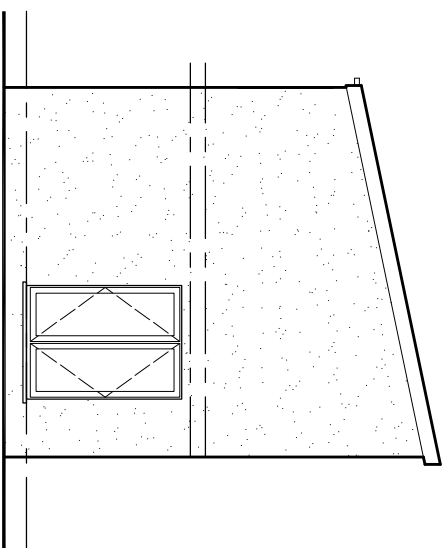


OUTHOUSE FRONT ELEVATION

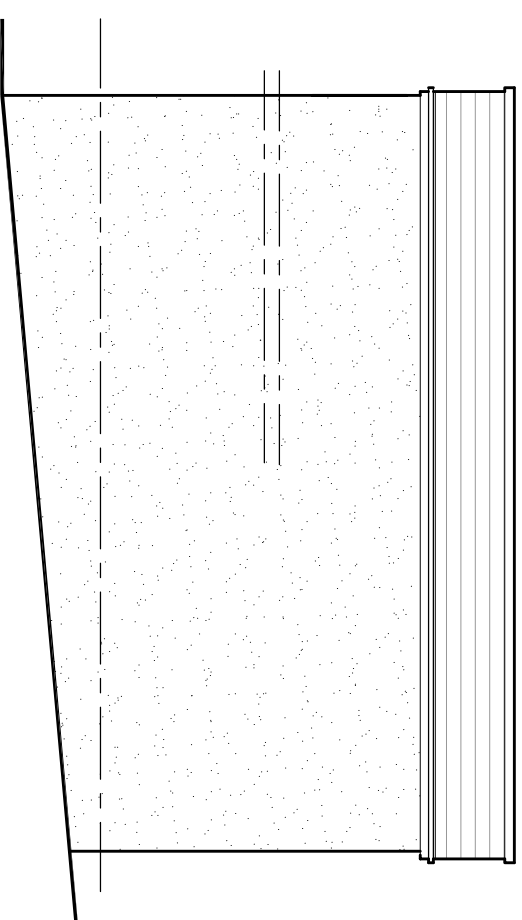


OUTHOUSE SIDE ELEVATION

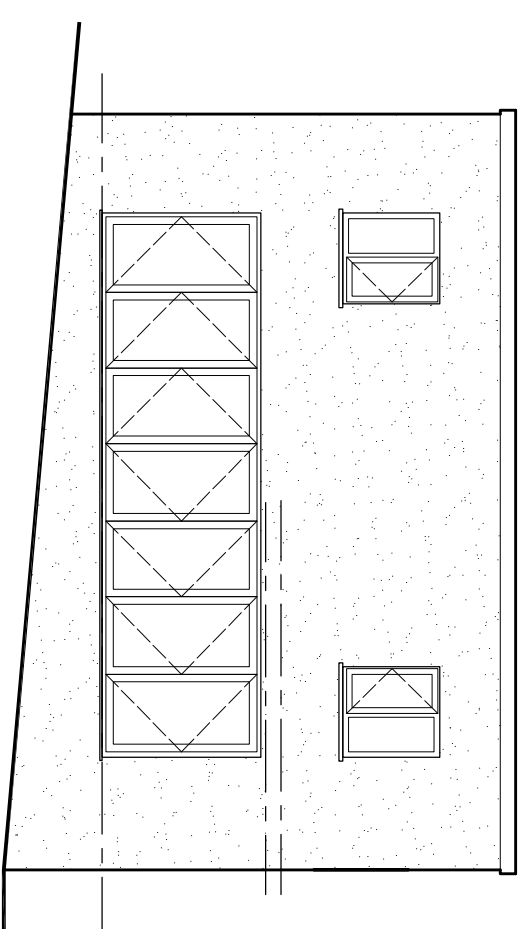

OUTHOUSE SIDE ELEVATION

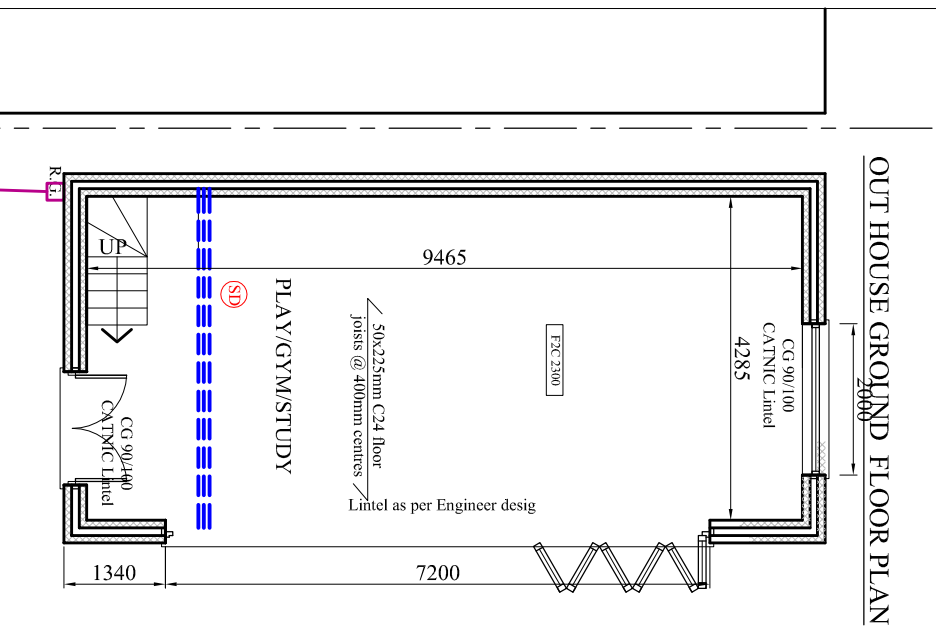

OUTHOUSE GROUND FLOOR PLAN

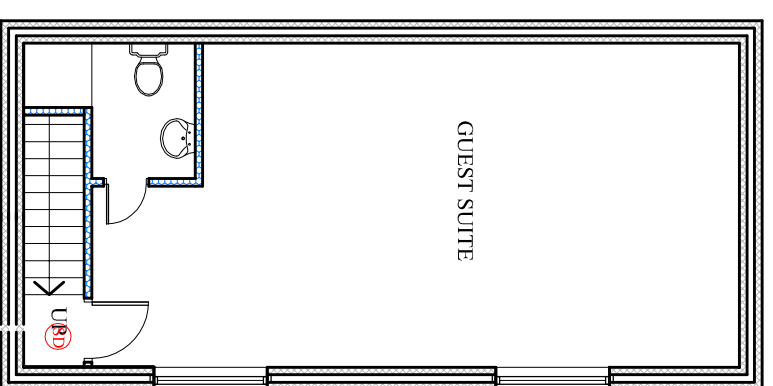

OUTHOUSE FIRST FLOOR PLAN

PROJECT
22, Carrwood Avenue,
Bramhall
CLIENT
Mr. & Mrs. Manzoor
DRAWING TITLE
Outhouse Plan
JOB No
DRAWING No
NA-P01
SCALE
1:100@A3
DATE
Mar. 2023
REVISION
-
t: 0782 895 3405
e: niamaat@hotmail.co.uk