
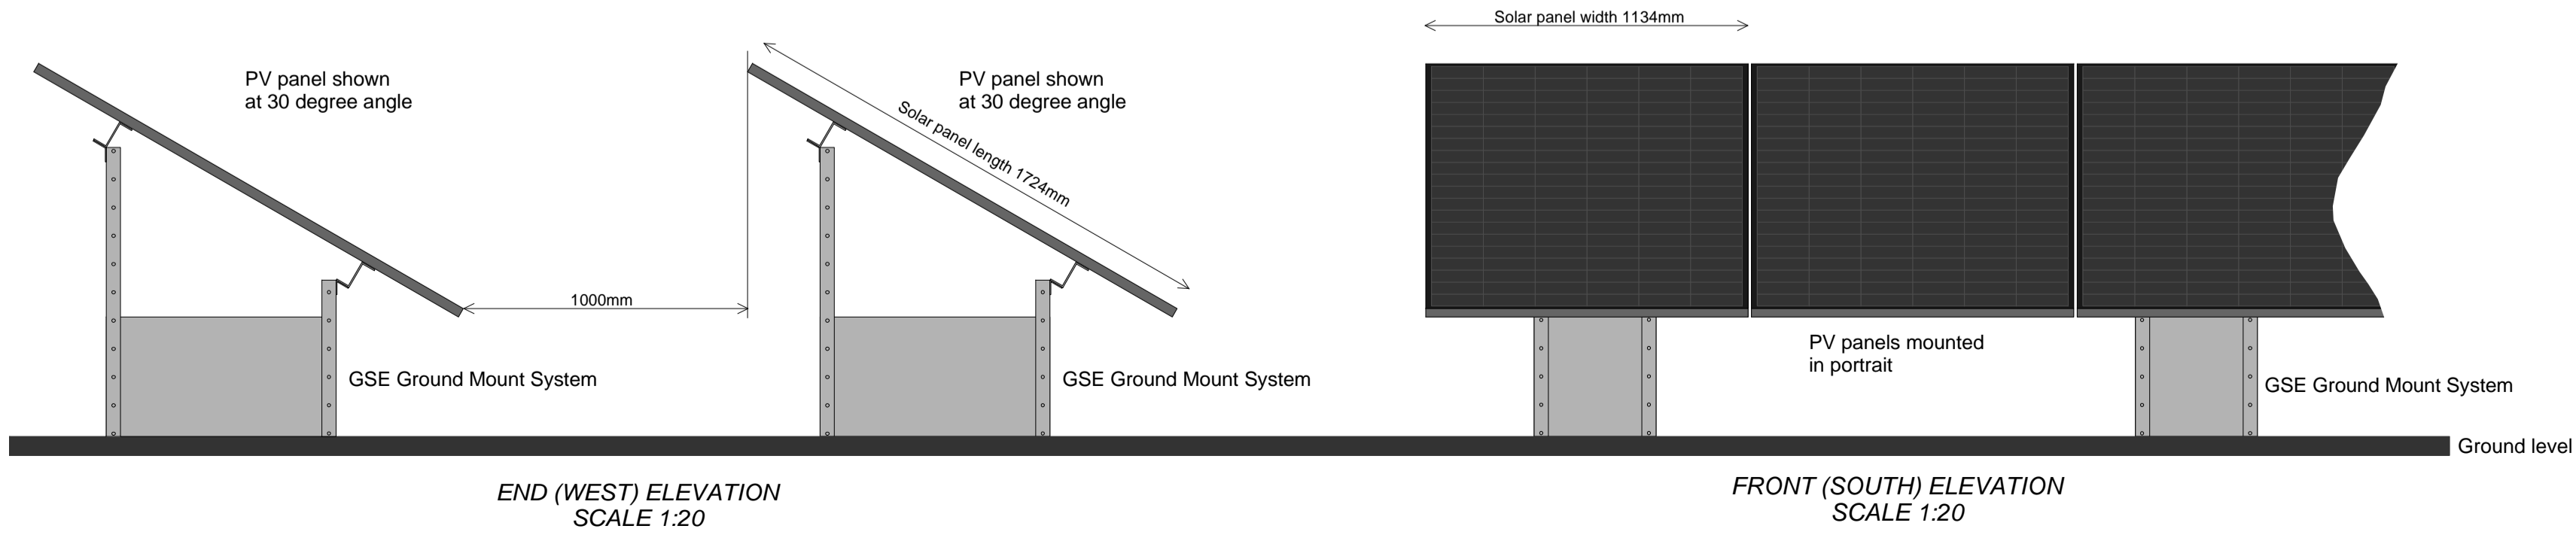
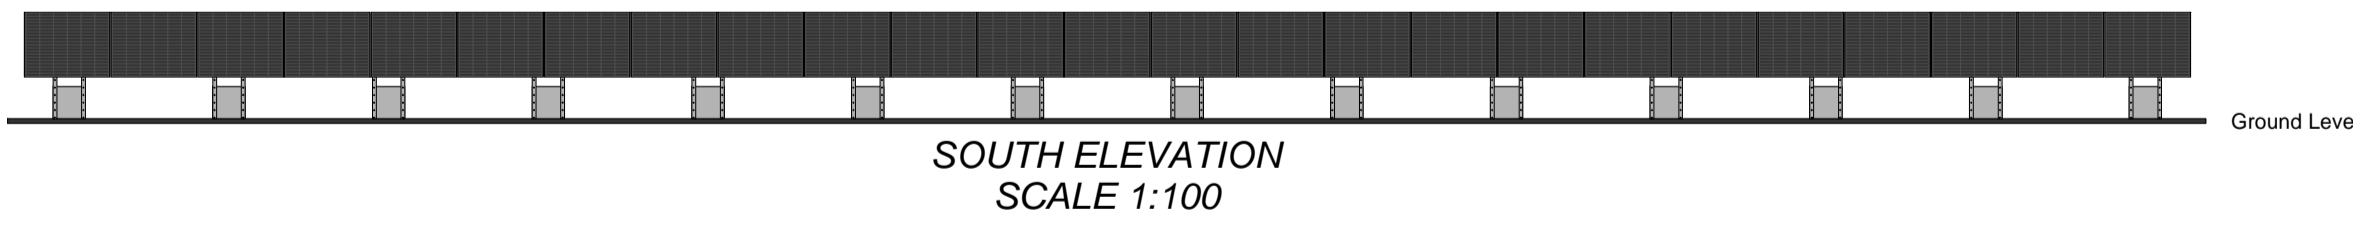
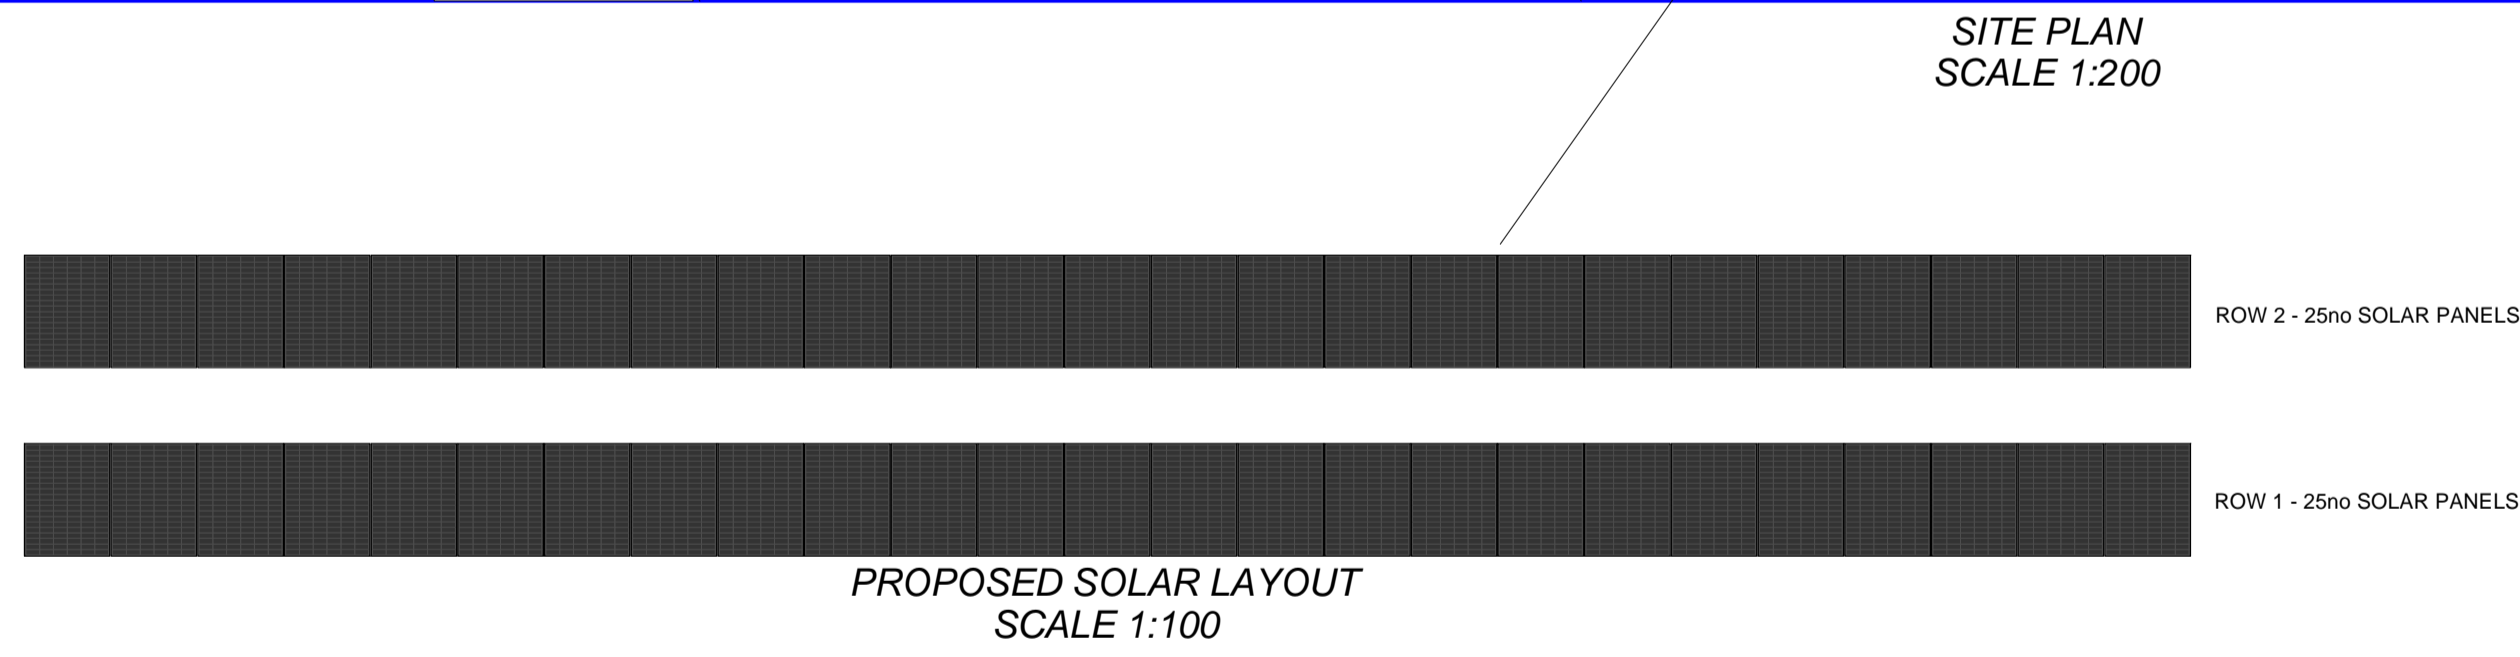
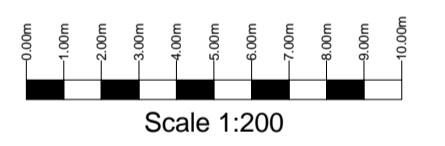


LOCATION PLAN
SCALE 1:1250

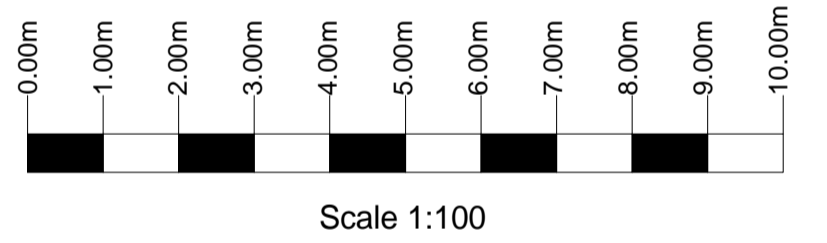

PROPOSED 50 GROUND MOUNTED SOLAR PANELS AT WHITEBOTTOM FARM COMPSTALL ETHEROW COUNTRY PARK STOCKPORT SK6 5JQ

SITE PLAN AND GROUND MOUNT SOLAR PANEL DETAILS

Client **PROJECT SOLAR** Page size **A1**

Date: February 2023 Scale: 1:100, 1:20, 1:200 Drawing No 1

Brian Newman - Planning and Building Consultant
Autumn Lodge
Catton
Hexham
Northumberland
NE47 9QS
01434 683401
email brian@ineedplanningpermission.co.uk
www.ineedplanningpermission.co.uk

