

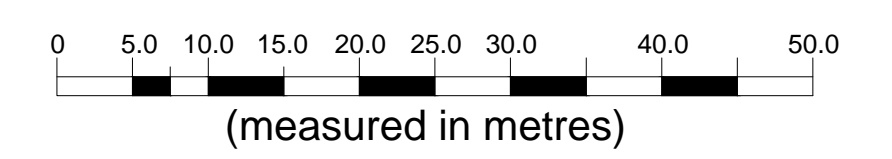


The Contractor is responsible for checking dimensions and any discrepancy to be verified with the Architects before proceeding. Figured dimensions to be worked to only. Subject to all Local Authority and Statutory approvals.
DO NOT SCALE

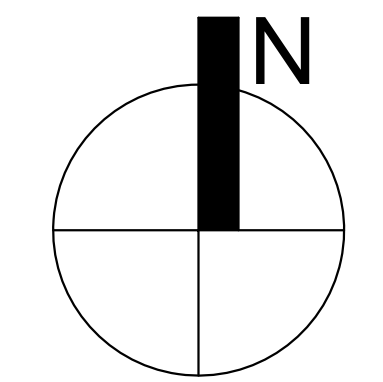

1:500

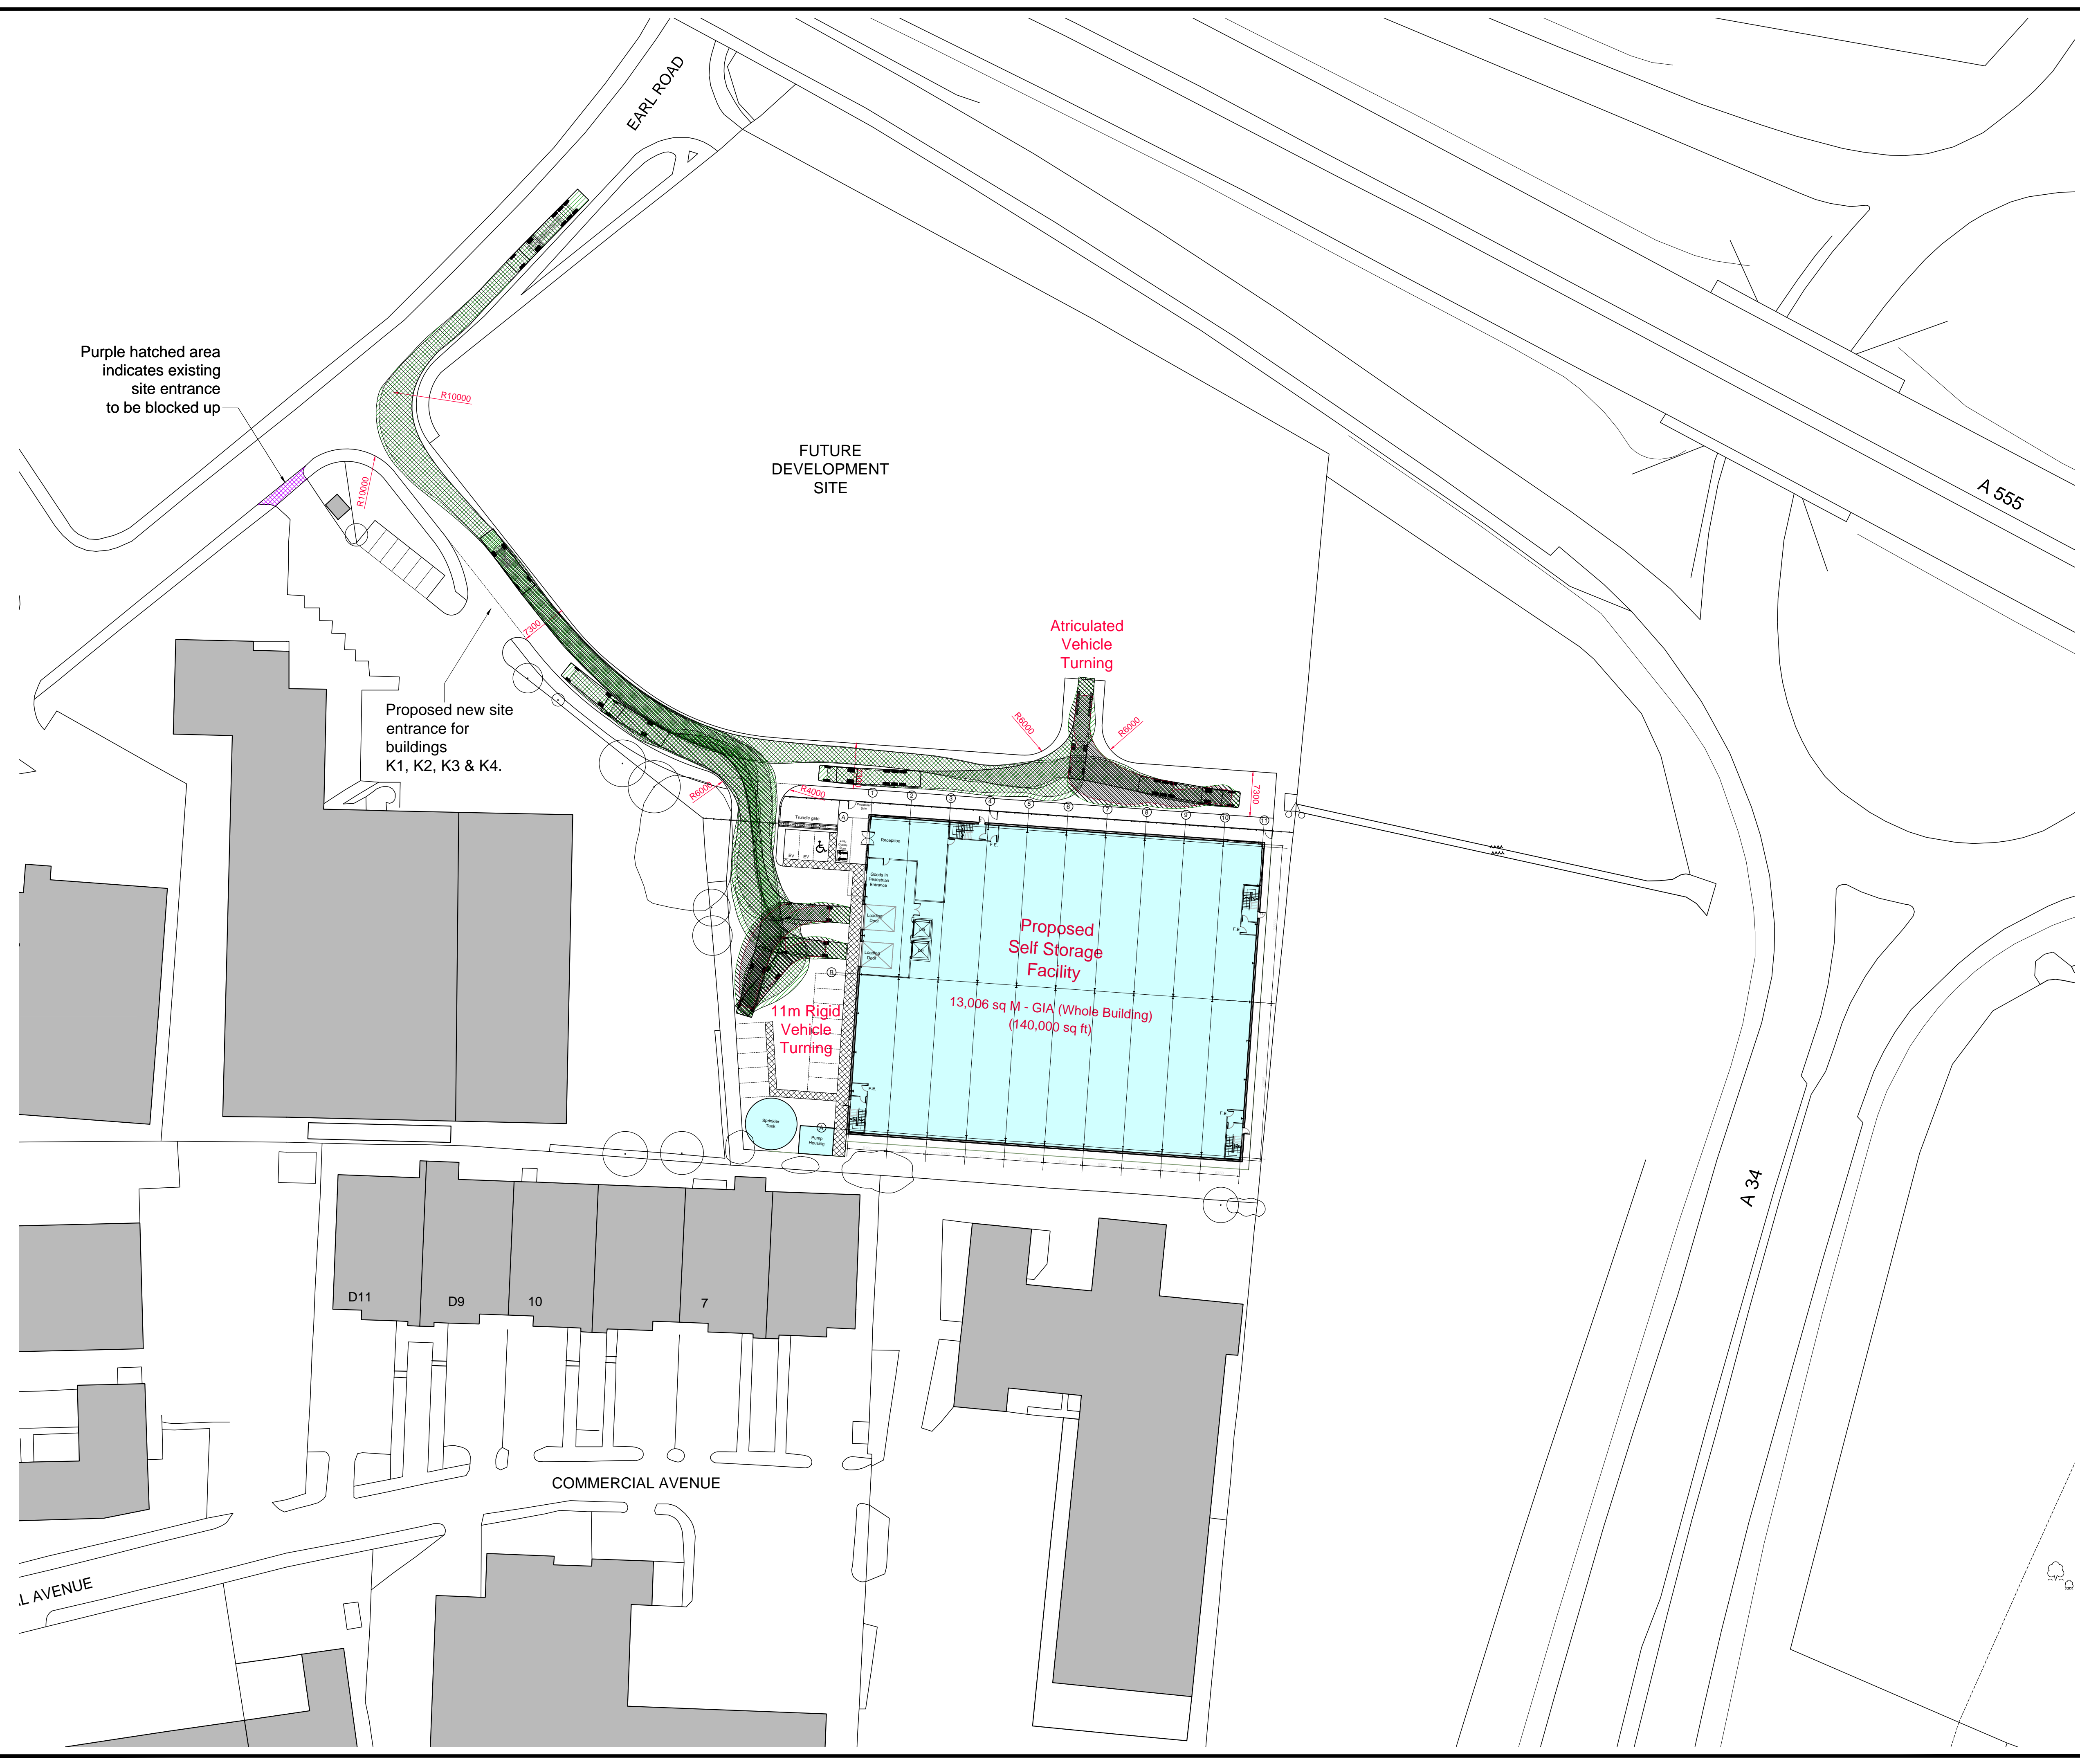

REV	DESCRIPTION	DATE
A	EXISTING SITE ENTRANCE ON EARL ROAD TO BUILDINGS K1, K2, K3 & K4 BLOCKED UP. NEW SITE ENTRANCE OFF SERVICE ROAD SHOWN.	10.10.23

EMERSON HOUSE, HEYES LANE, ALDERLEY EDGE, CHESHIRE SK9 7LF
Tel: (01625) 588400. Fax: (01625) 588276



location
VACANT LAND ADJACENT TO EARL ROAD, STANLEY GREEN

title
PROPOSED SELF STORAGE FACILITY VEHICLE MANOEUVRING SITE PLAN

scale	ref	checked	date
1:500 @ A1	C.P.H.		DEC '22

drawing no.
938 - PLA - 2006 A