

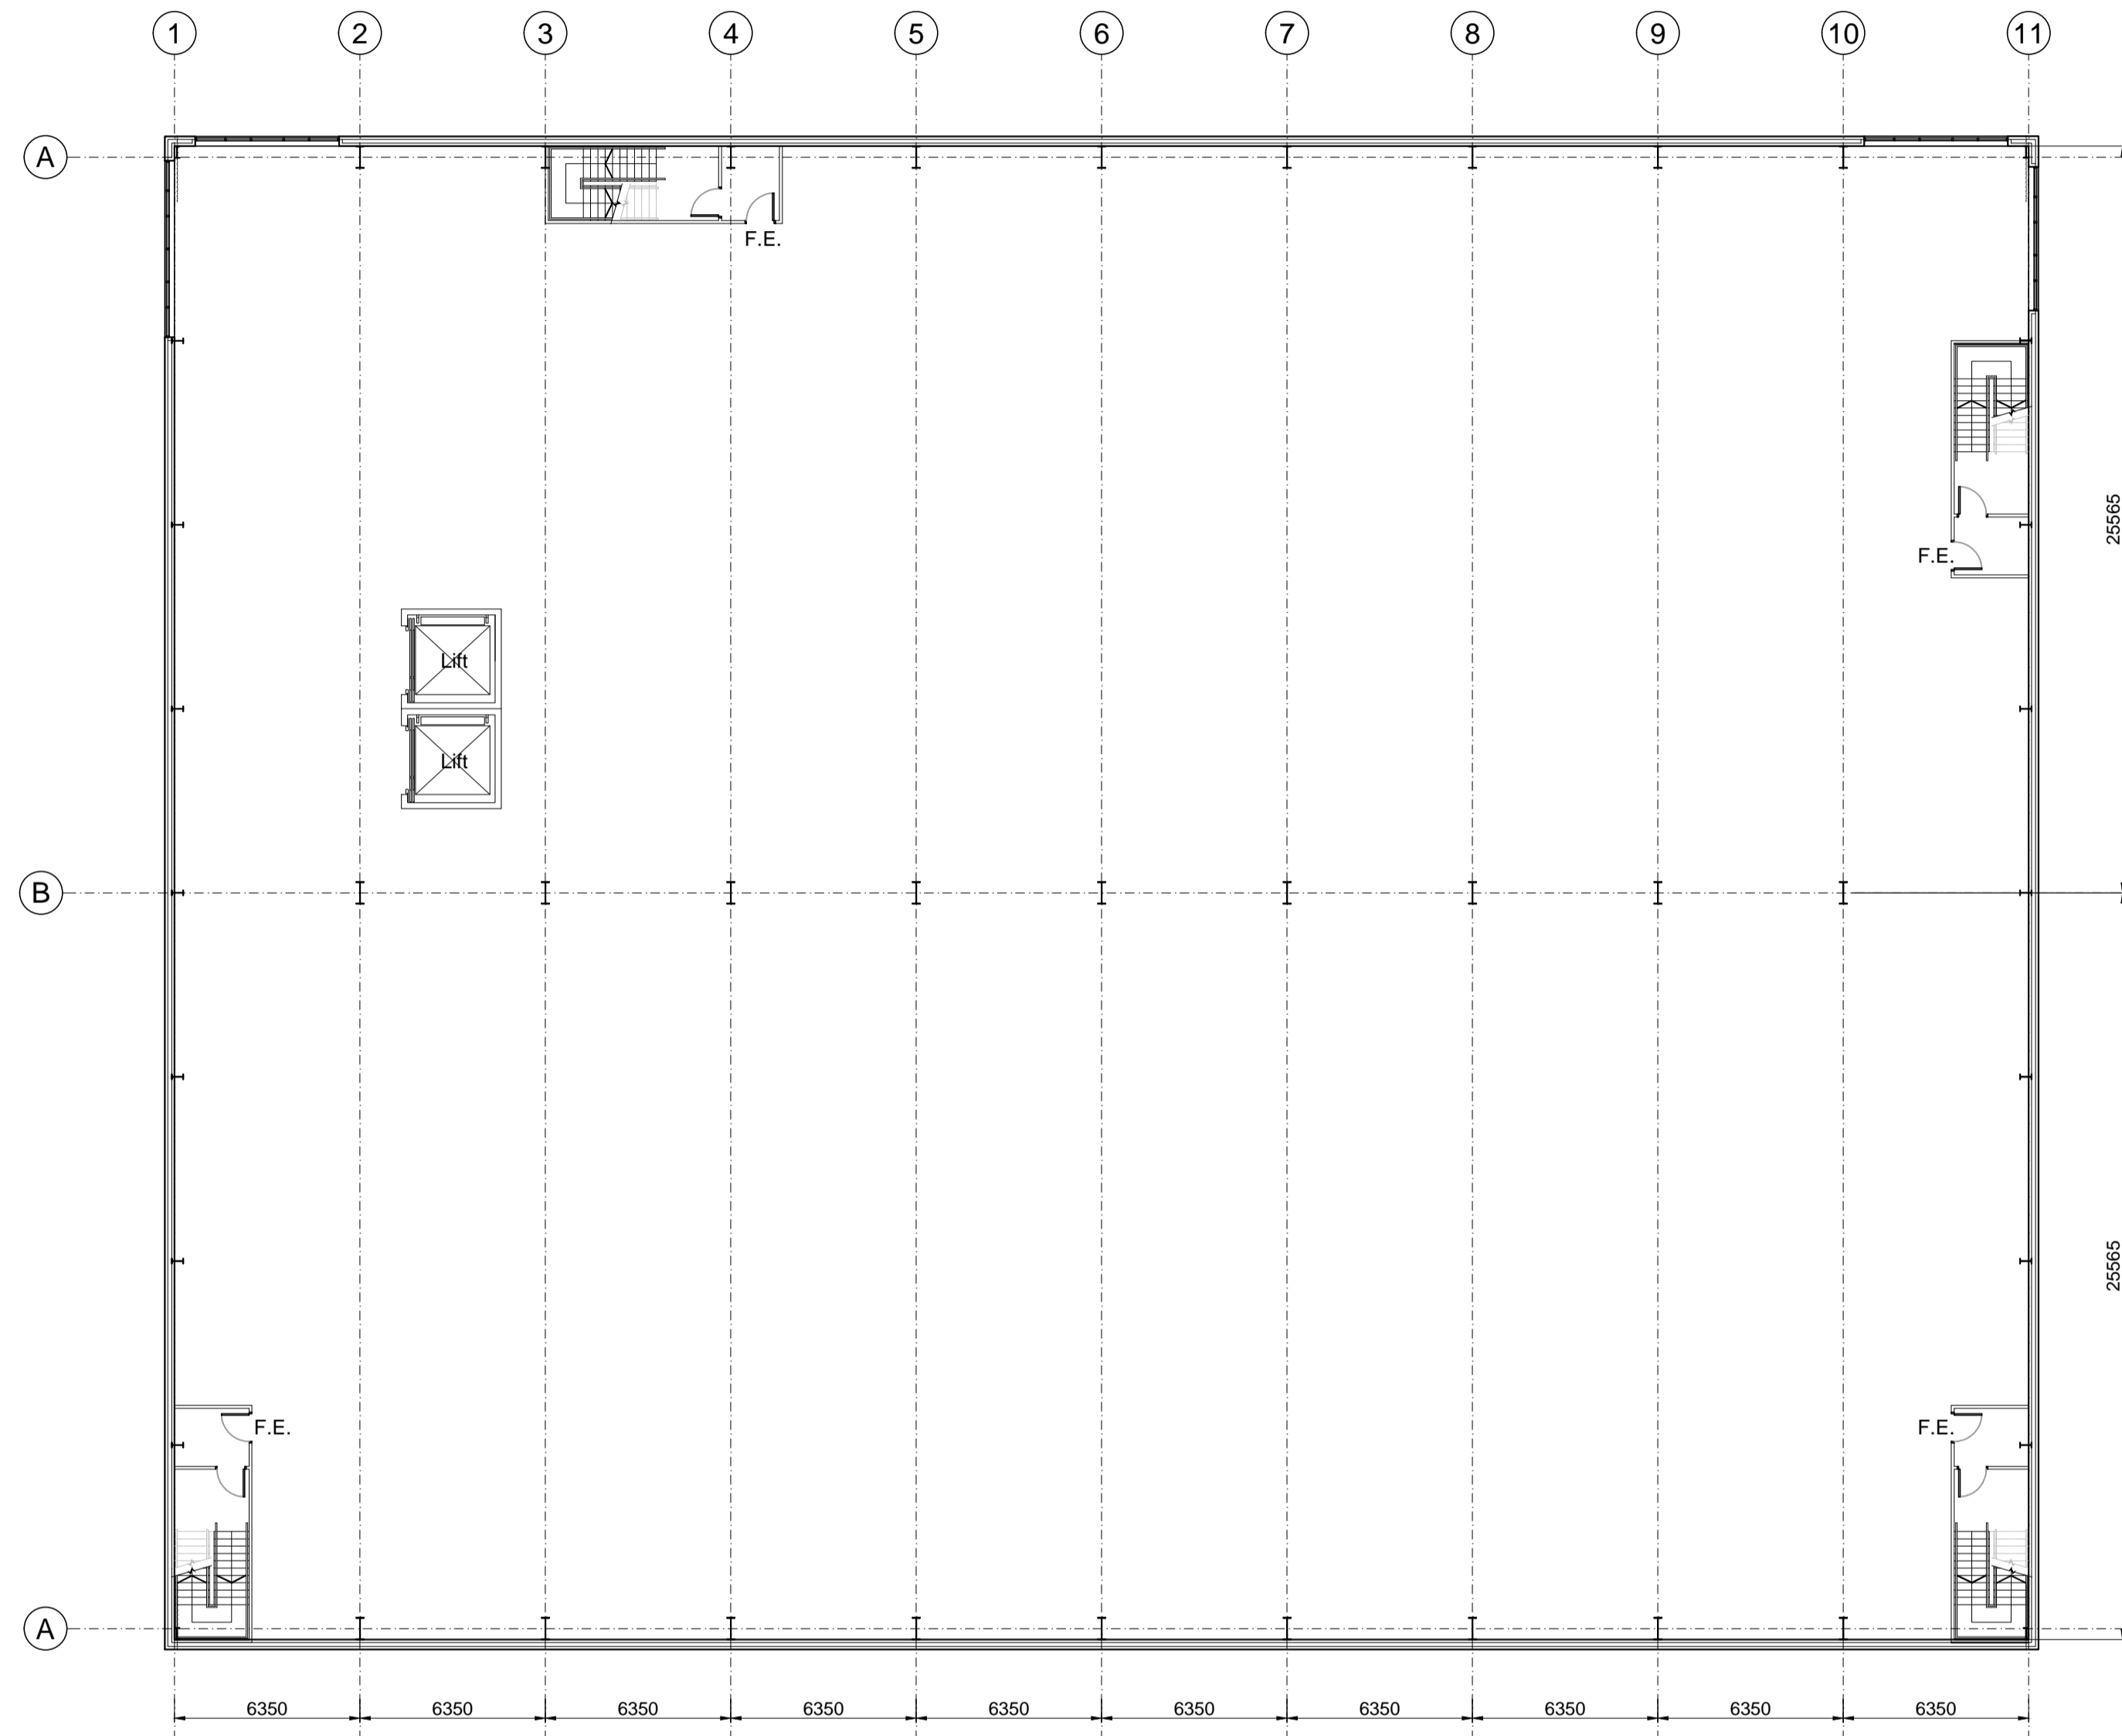


The Contractor is responsible for checking dimensions and any discrepancy to be verified with the Architects before proceeding. Figured dimensions to be worked to only. Subject to all Local Authority and Statutory approvals.
DO NOT SCALE

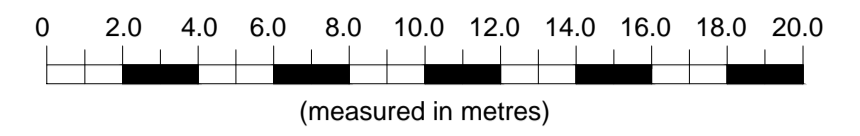

PROPOSED SECOND & THIRD LEVEL PLAN

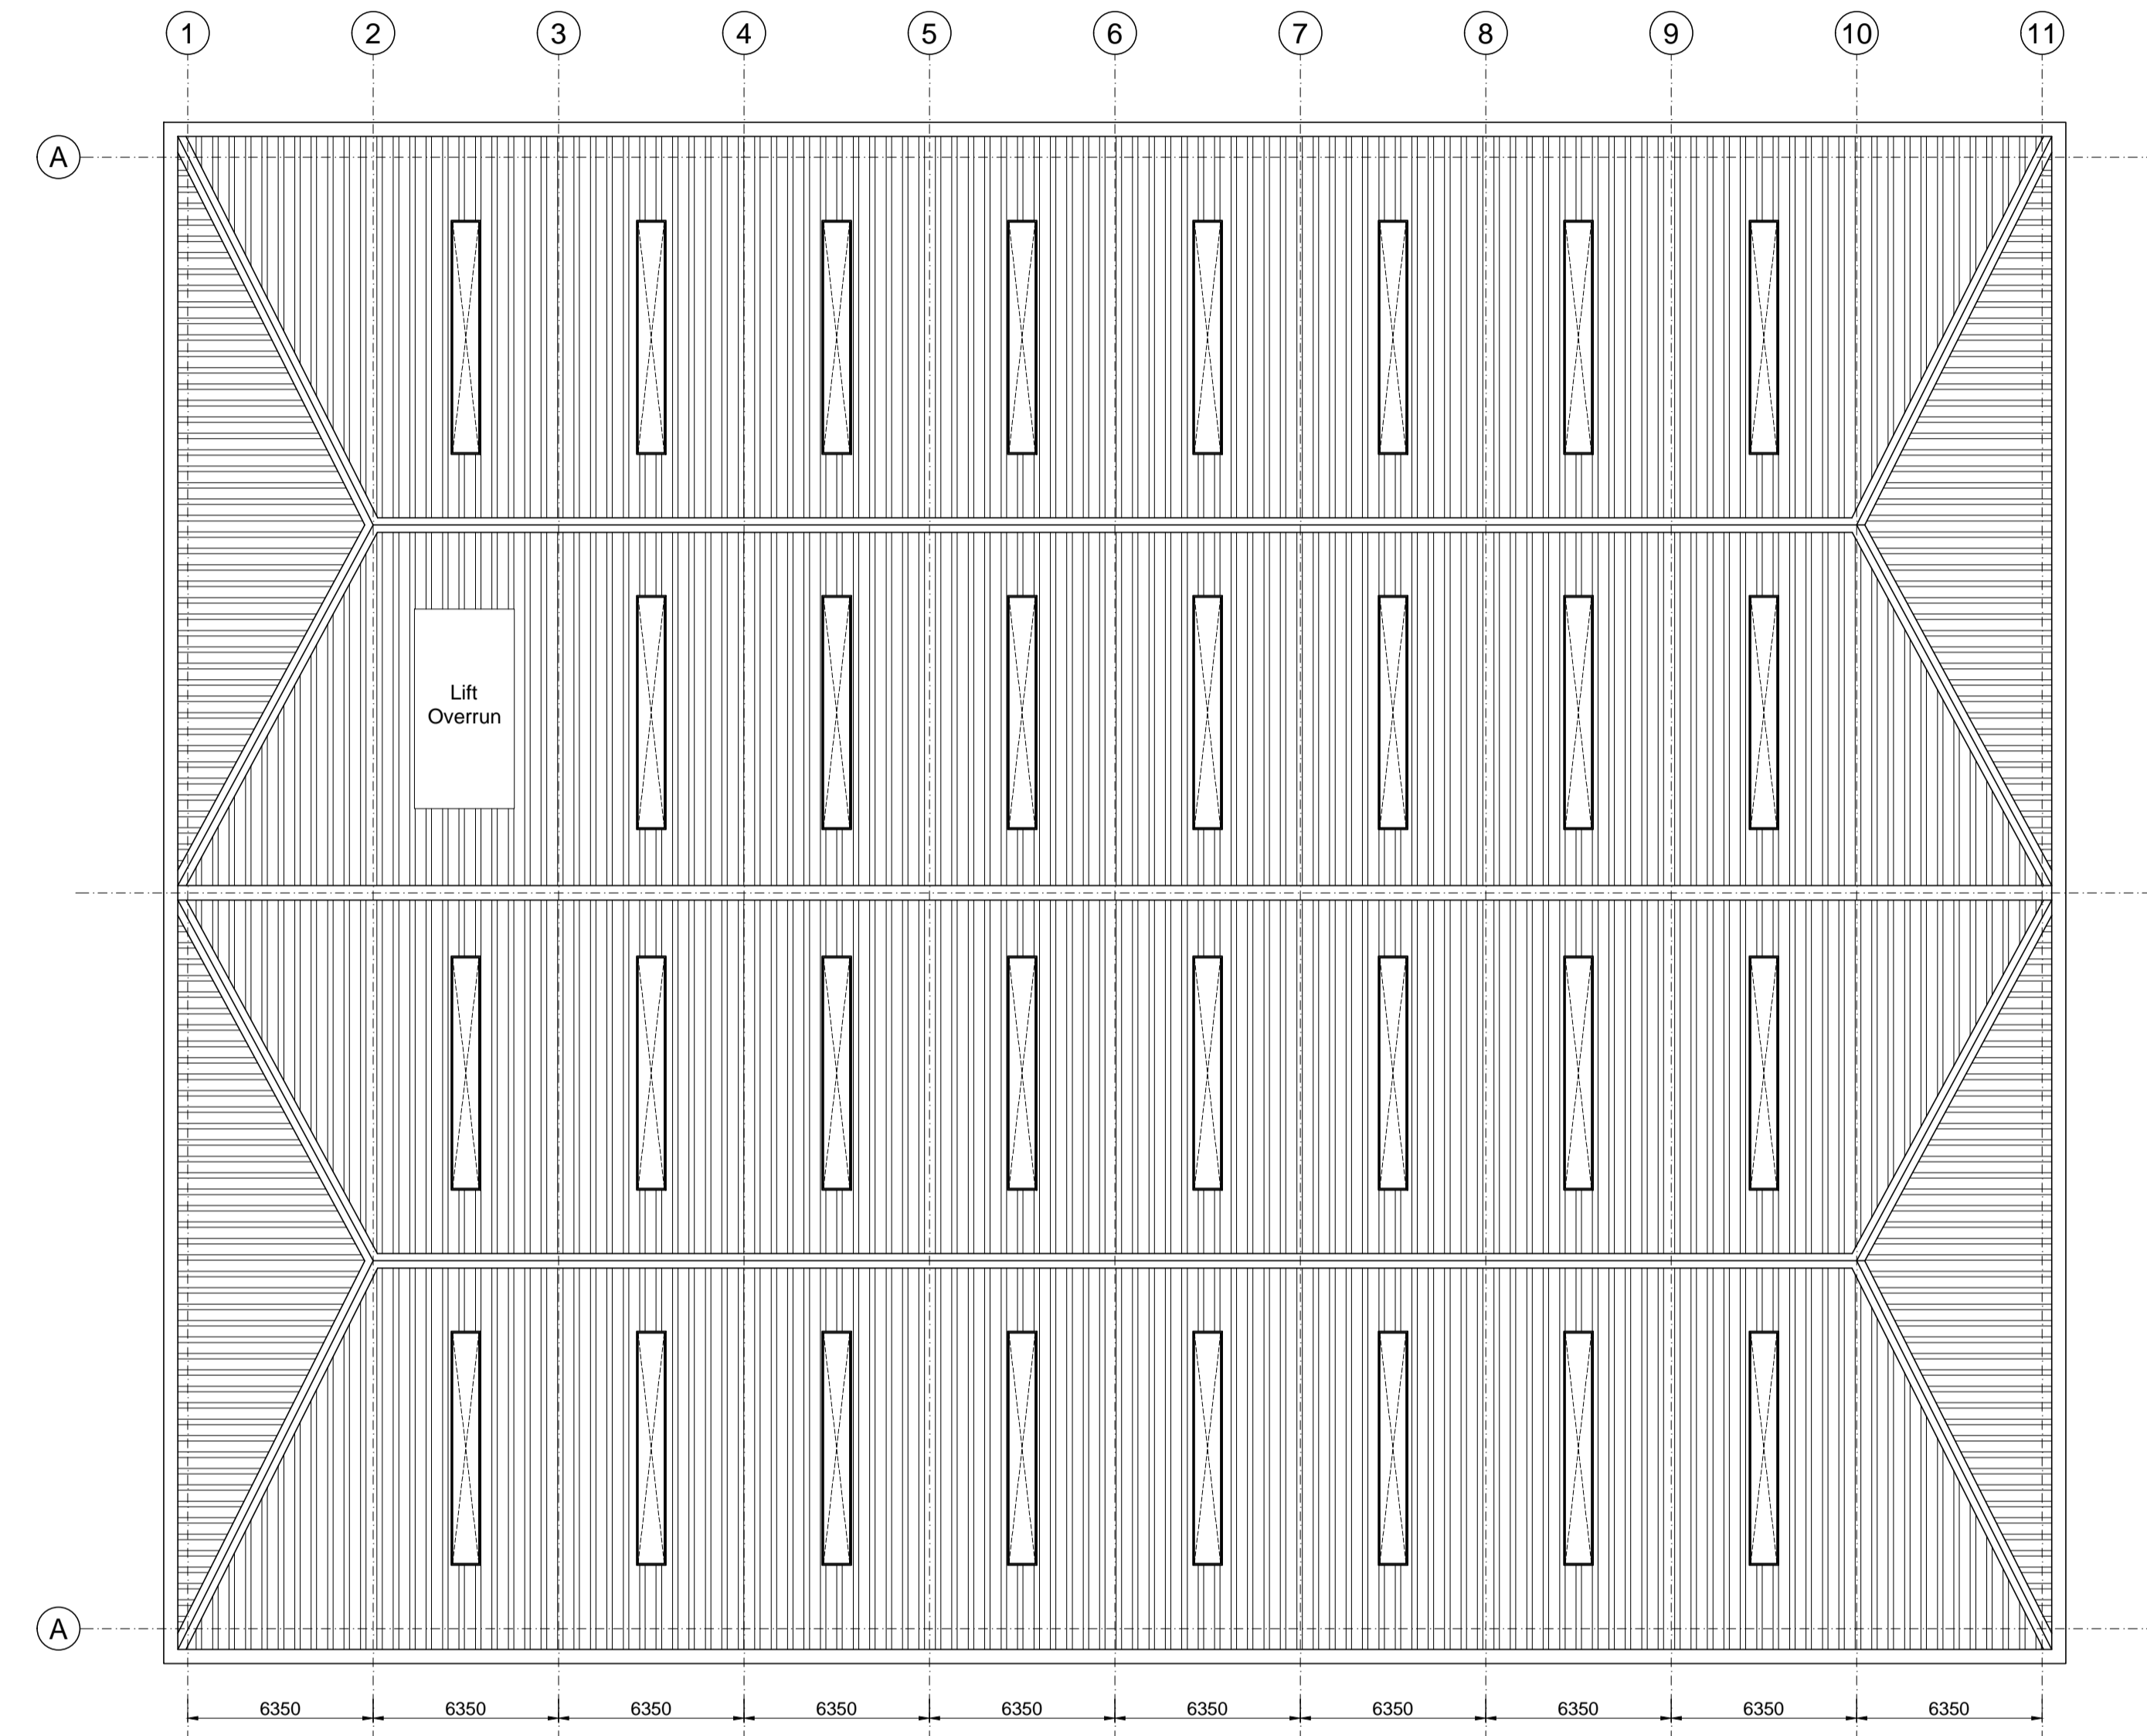

PROPOSED ROOF PLAN

EMERSON HOUSE, HEYES LANE,
ALDERLEY EDGE,
CHESHIRE SK9 7LF
Tel: (01625) 588400. Fax: (01625) 588276



location
**VACANT LAND ADJACENT TO
EARL ROAD, STANLEY GREEN**

title
**PROPOSED SELF STORAGE FACILITY
UPPER LEVELS AND ROOF PLAN**

scale: 1:200 @ A1 ref: C.P.H. checked: date: DEC '22

drawing no.
938 - PLA - 2004

REV	DESCRIPTION	DATE