

**General Notes**  
 The Architect shall have no responsibility for any use made of this document other than for that which it was prepared and issued.  
 All dimensions should be checked on site. Do not scale from this drawing. To be read in conjunction with all other Consultant's drawings. The Architect to be immediately notified of any discrepancies.  
 Copyright on this drawing retained by the Architect.

**LEGEND**  
 Site Boundary

No.	Date	Drawn	Checked	Appr.	Revision or reason for issue
23/10/20	SA	SH			Initial Issue

Client  
 Muhammad Zeeshan Sarwar

**createit studios**  
 Architects & Designers

Create It Studios (NW) Ltd  
 Universal Square  
 Devonshire Street North  
 Manchester M12 6JH  
0161 974 6165  
 www.createitstudios.co.uk  
 info@createitstudios.co.uk

Project Title  
 3 Yew Tree Grove, Heald Green,  
 Gatley, Cheadle SK8 3TJ


Scale / North Point  
 As indicated

Drawing Title  
 Existing Site and Location Plan



Drawing Number	Revision
A1309(01)001	-
Drawing Status	
Preliminary	



**1** Site Location Plan  
 1 : 1250

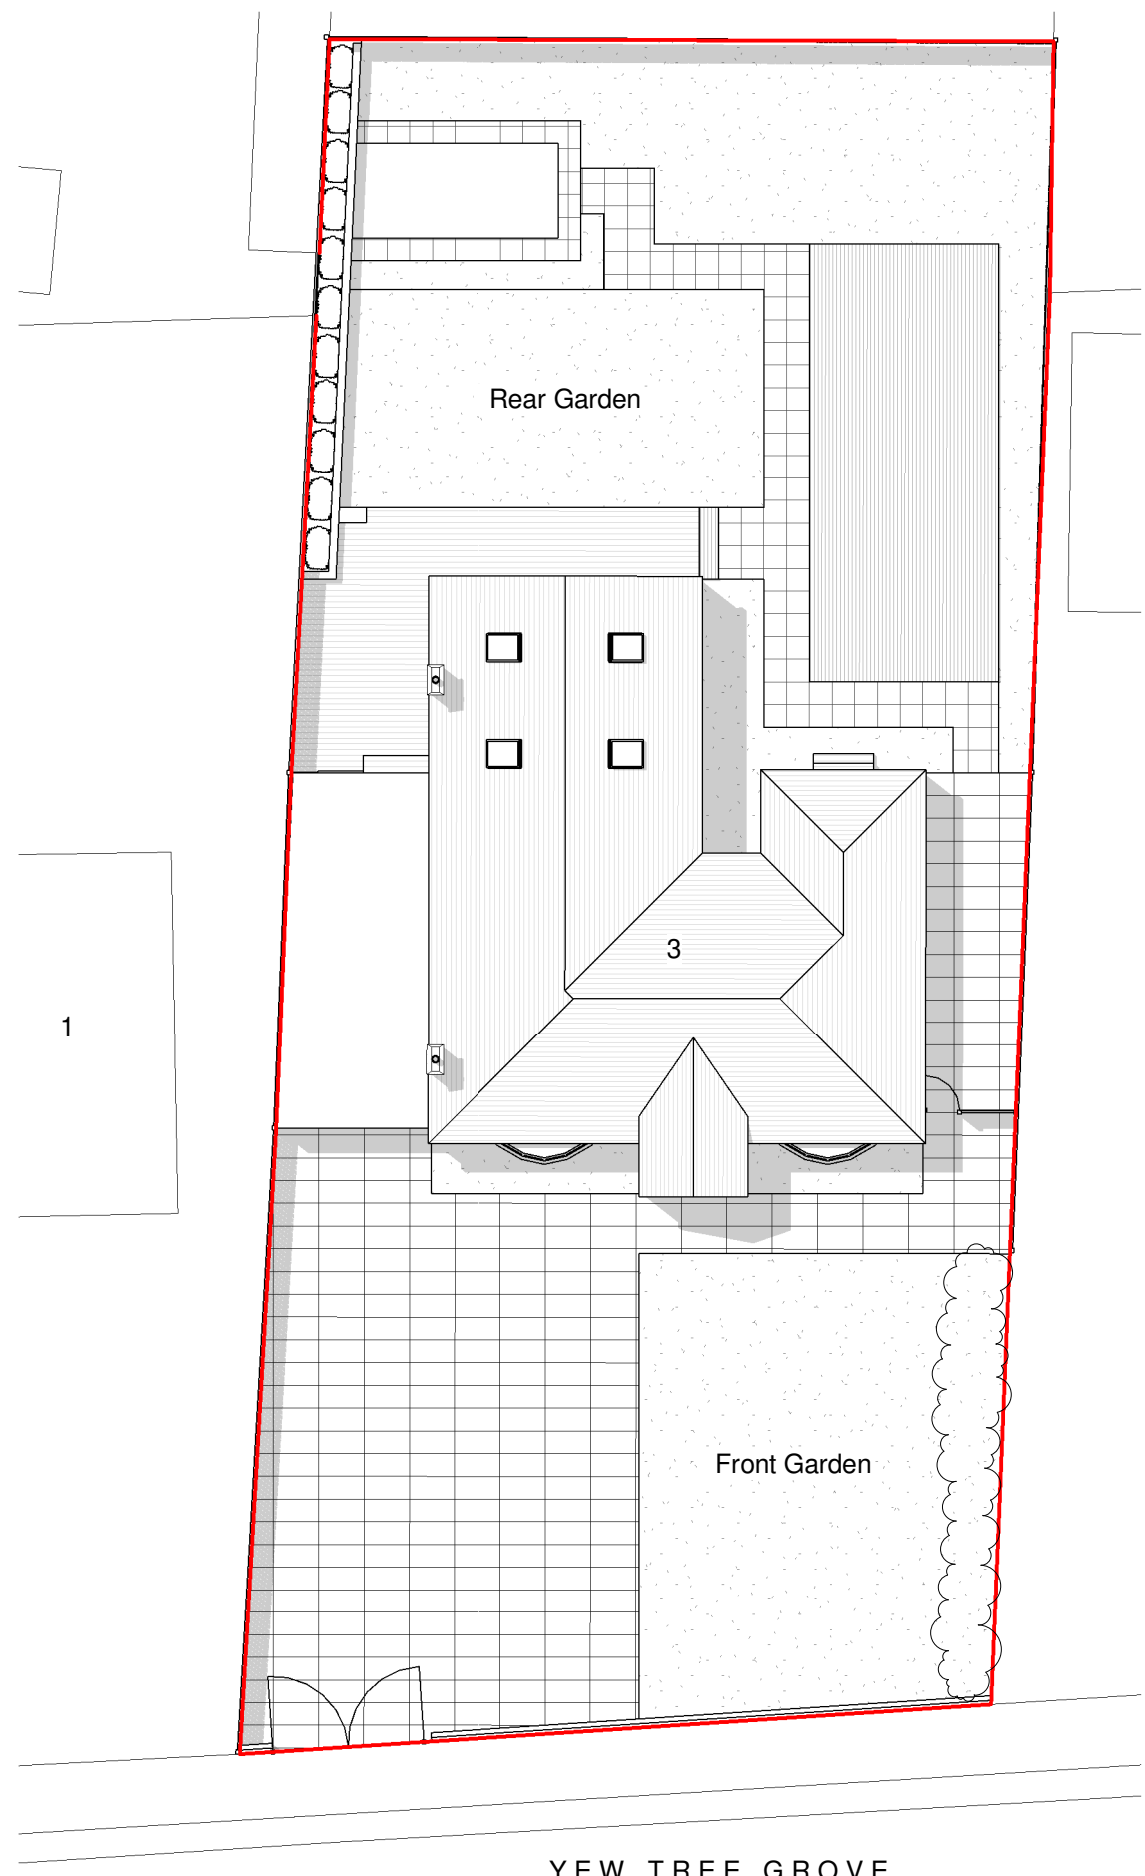


**2** Existing Site Plan  
 1 : 200

  

**General Notes**  
The Architect shall have no responsibility for any use made of this document other than for that which it was prepared and issued.  
All dimensions should be checked on site. Do not scale from this drawing. To be read in conjunction with all other Consultant's drawings. The Architect to be immediately notified of any discrepancies.  
Copyright on this drawing retained by the Architect.

**LEGEND**  
 Site Boundary

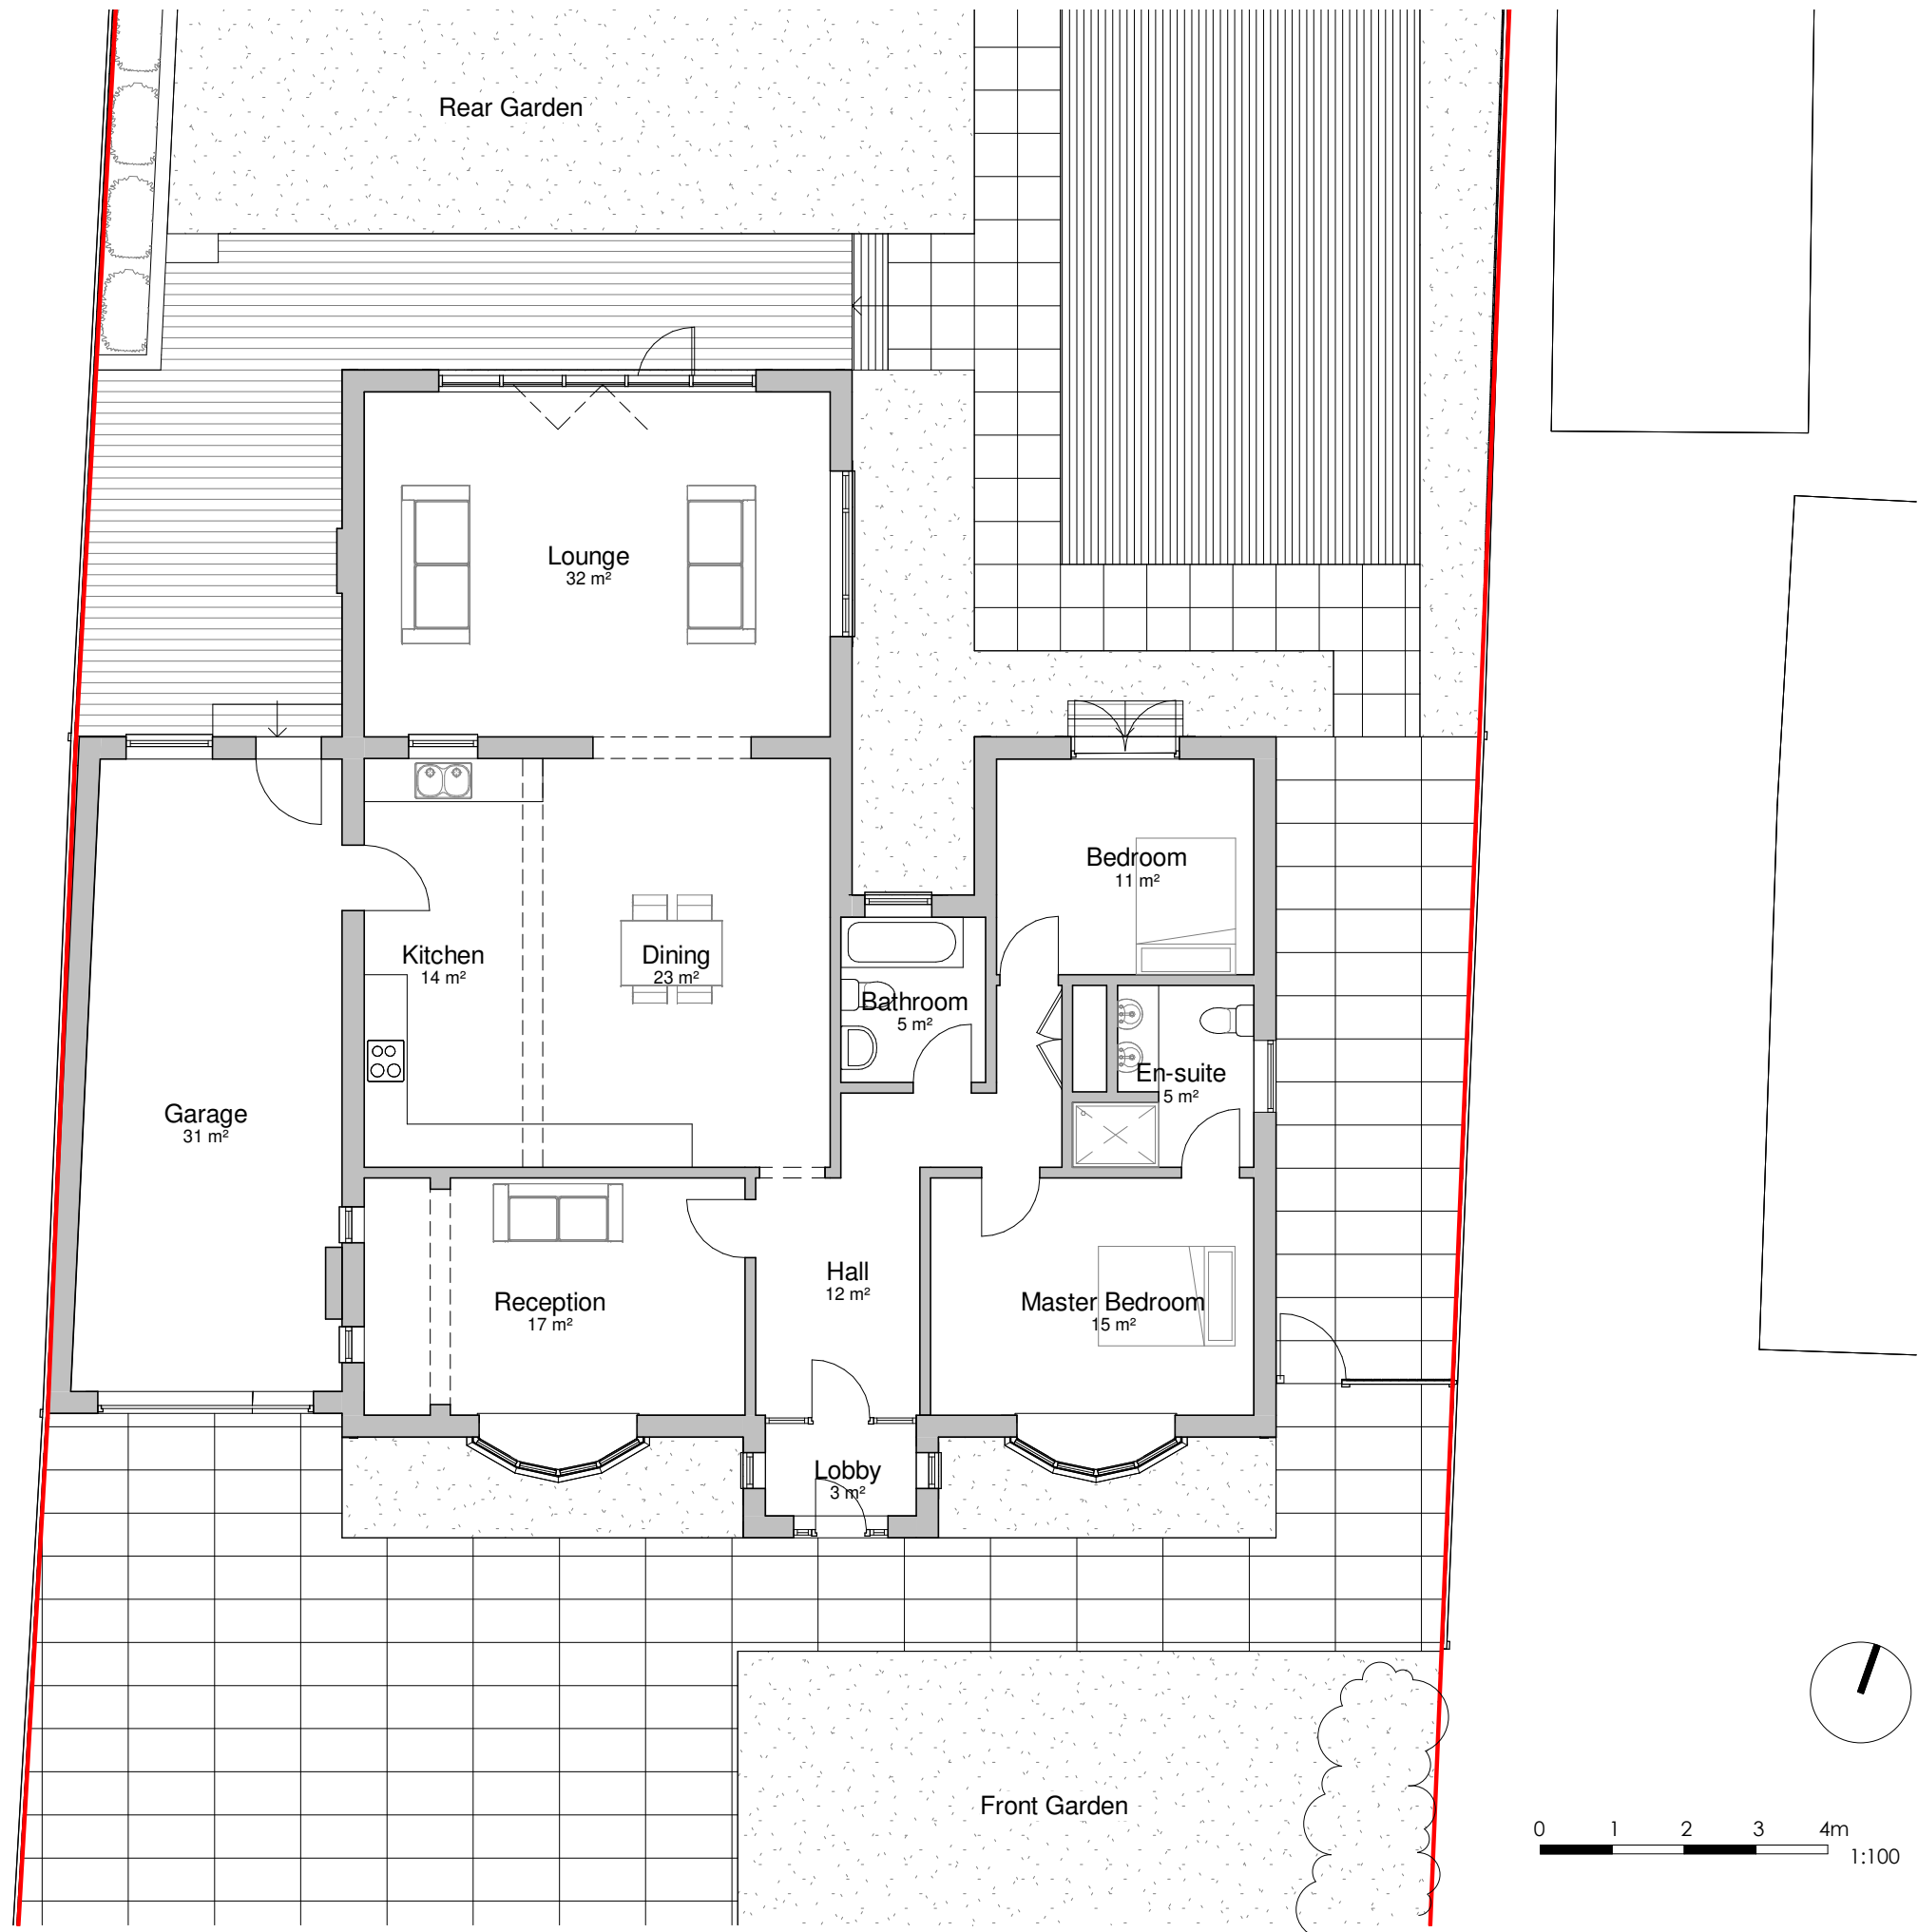

No.	Date	Drawn	Checked	Appr.	Revision or reason for issue
23/10/20	SA	SH			Initial Issue

Client  
**Muhammad Zeeshan Sarwar**

**create it studios**  
Architects & Designers


Create It Studios (NW) Ltd  
Universal Square  
Devonshire Street North  
Manchester M12 6JH  
0161 974 6165  
www.createitstudios.co.uk  
info@createitstudios.co.uk

Project Title  
**3 Yew Tree Grove, Heald Green,  
Gatley, Cheadle SK8 3TJ**

Scale / North Point  
**1 : 100**

Drawing Title  
**Existing Floor Plans**


Drawing Number	Revision
<b>A1309(01)002</b>	-
Drawing Status	
<b>Preliminary</b>	

 


**General Notes**  
The Architect shall have no responsibility for any use made of this document other than for that which it was prepared and issued.  
All dimensions should be checked on site. Do not scale from this drawing. To be read in conjunction with all other Consultant's drawings. The Architect to be immediately notified of any discrepancies.  
Copyright on this drawing retained by the Architect.



**1 Existing North Elevation**  
1 : 100

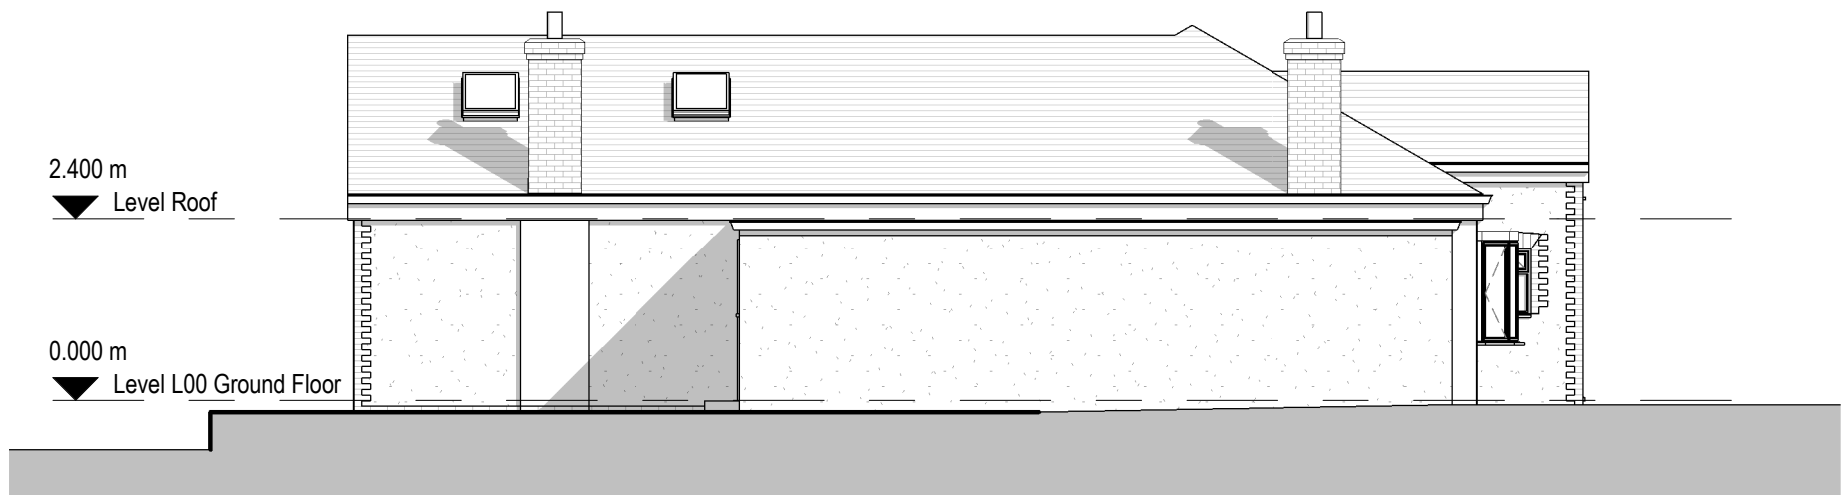

**2 Existing West Elevation**  
1 : 100

 

No.	Date	Drawn	Checked	Appr.	Revision or reason for issue
1	23/10/20	SA	SH		Initial Issue

Client  
**Muhammad Zeeshan Sarwar**



**createit studios**  
Architects & Designers  
Create It Studios (NW) Ltd  
Universal Square  
Devonshire Street North  
Manchester M12 6JH  
0161 974 6165  
www.createitstudios.co.uk  
info@createitstudios.co.uk

Project Title  
**3 Yew Tree Grove, Heald Green,  
Gatley, Cheadle SK8 3TJ**

Scale / North Point  
**1 : 100**


Drawing Title  
**Existing North & West Elevations**

Drawing Number	Revision
<b>A1309(01)004</b>	-
Drawing Status <b>Preliminary</b>	


**General Notes**  
The Architect shall have no responsibility for any use made of this document other than for that which it was prepared and issued.  
All dimensions should be checked on site. Do not scale from this drawing. To be read in conjunction with all other Consultant's drawings. The Architect to be immediately notified of any discrepancies.  
Copyright on this drawing retained by the Architect.



**1 Existing South Elevation**  
1 : 100

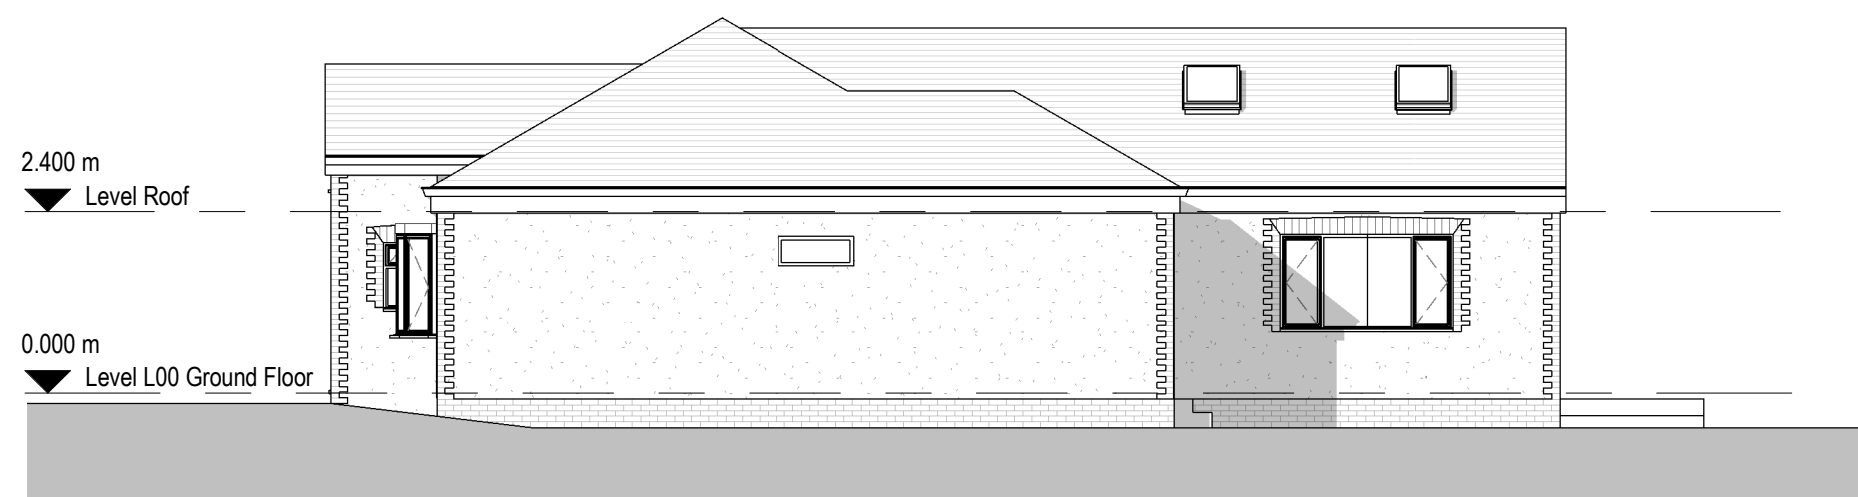

**2 Existing East Elevation**  
1 : 100

 

No.	Date	Drawn	Checked	Appr.	Revision or reason for issue
-	23/10/20	SA	SH		Initial Issue

Client  
**Muhammad Zeeshan Sarwar**

**create it studios**  
Architects & Designers

Create It Studios (NW) Ltd  
Universal Square  
Devonshire Street North  
Manchester M12 6JH  
0161 974 6165  
www.createitstudios.co.uk  
info@createitstudios.co.uk

Project Title  
**3 Yew Tree Grove, Heald Green,  
Gatley, Cheadle SK8 3TJ**


Scale / North Point  
**1 : 100**

Drawing Title  
**Existing South & East Elevations**

Drawing Number	Revision
<b>A1309(01)003</b>	-
Drawing Status	
<b>Preliminary</b>	

**General Notes**  
 The Architect shall have no responsibility for any use made of this document other than for that which it was prepared and issued.  
 All dimensions should be checked on site. Do not scale from this drawing. To be read in conjunction with all other Consultant's drawings. The Architect to be immediately notified of any discrepancies.  
 Copyright on this drawing retained by the Architect.

**LEGEND**  
 Site Boundary

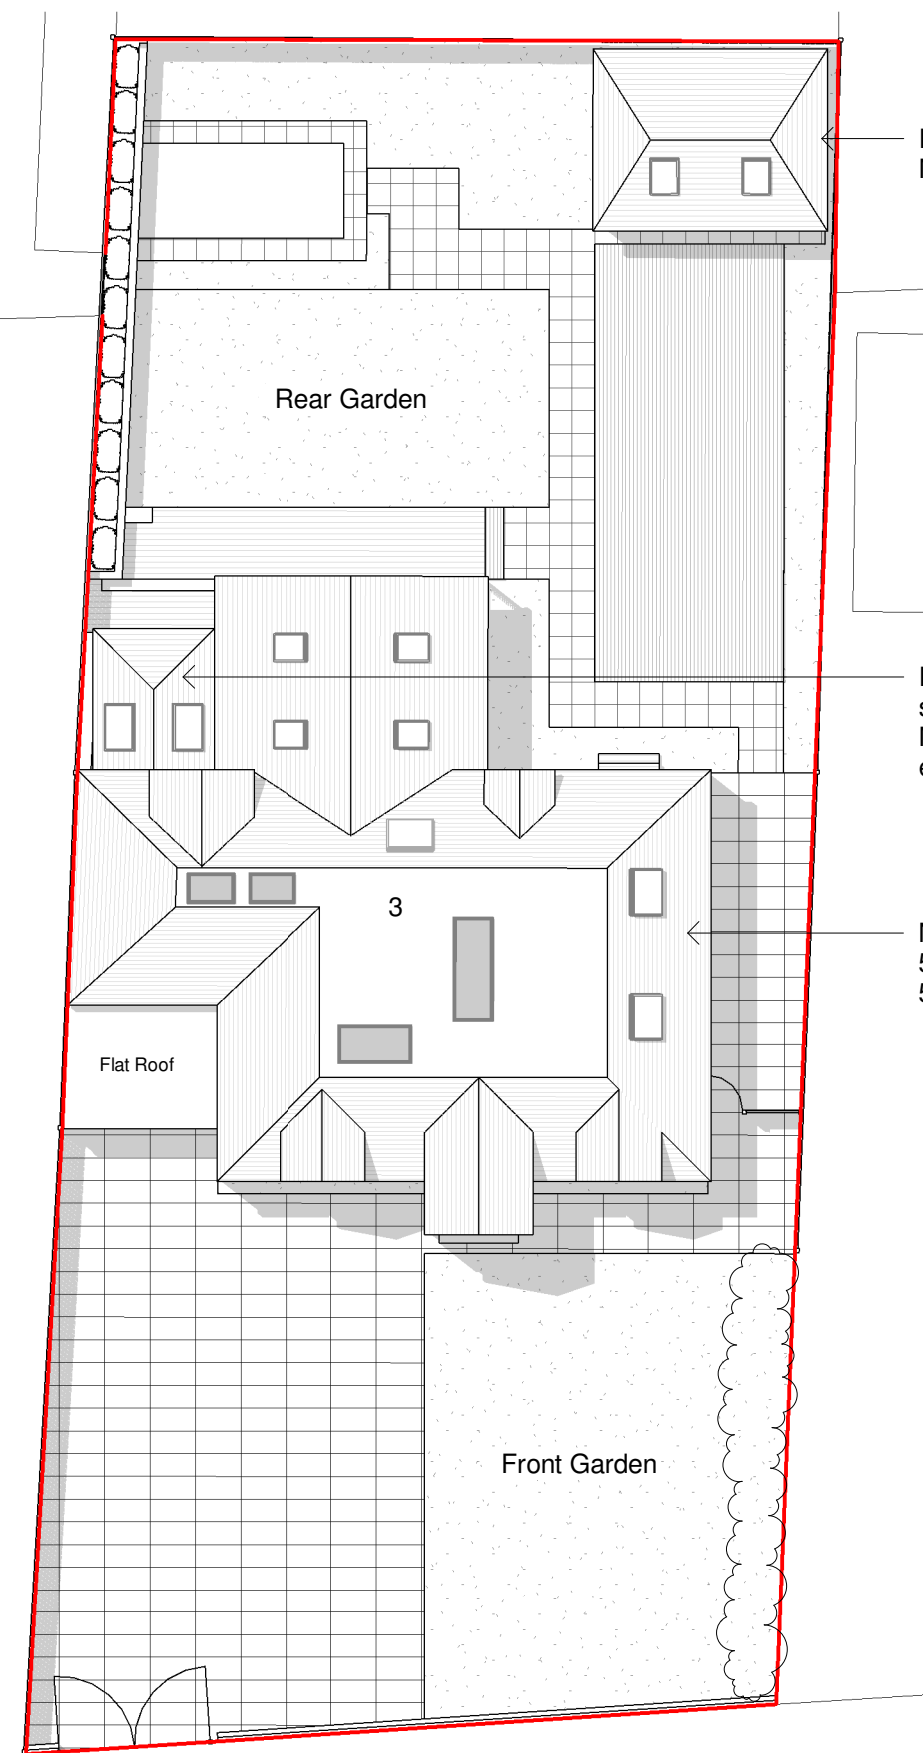

Proposed New single-storey granny annexe  
 Materials to match existig

Proposed single storey rear extension.  
 Materials to match existing

New roof proposed with  
 500mm increased ridge &  
 500mm eave height




**2 Proposed Front View**



**3 Proposed Rear View**

1

YEW TREE GROVE

 

**1 Proposed Site Plan**  
 1 : 200



P2 26/09/23 SA SH Amended Proposed Skylights  
 P1 21/09/23 SA SH Initial Issue  
 No. Date Dwn Chk App Revision or reason for issue

Client  
 Muhammad Zeeshan Sarwar

**createit studios**  
 Architects & Designers

Create It Studios (NW) Ltd  
 Universal Square  
 Devonshire Street North  
 Manchester M12 6JH  
 0161 974 6165  
 www.createitstudios.co.uk  
 info@createitstudios.co.uk

Project Title  
 3 Yew Tree Grove, Heald Green,  
 Gatley, Cheadle SK8 3TJ


Scale / North Point  
 1 : 200


Drawing Title  
 Proposed Site Plan & 3D Views

Drawing Number  
 A1309(02)001  
 Drawing Status  
 Preliminary  
 Revision  
 P2

**General Notes**  
 The Architect shall have no responsibility for any use made of this document other than for that which it was prepared and issued.  
 All dimensions should be checked on site. Do not scale from this drawing. To be read in conjunction with all other Consultant's drawings. The Architect to be immediately notified of any discrepancies.  
 Copyright on this drawing retained by the Architect.

**LEGEND**  
 Site Boundary

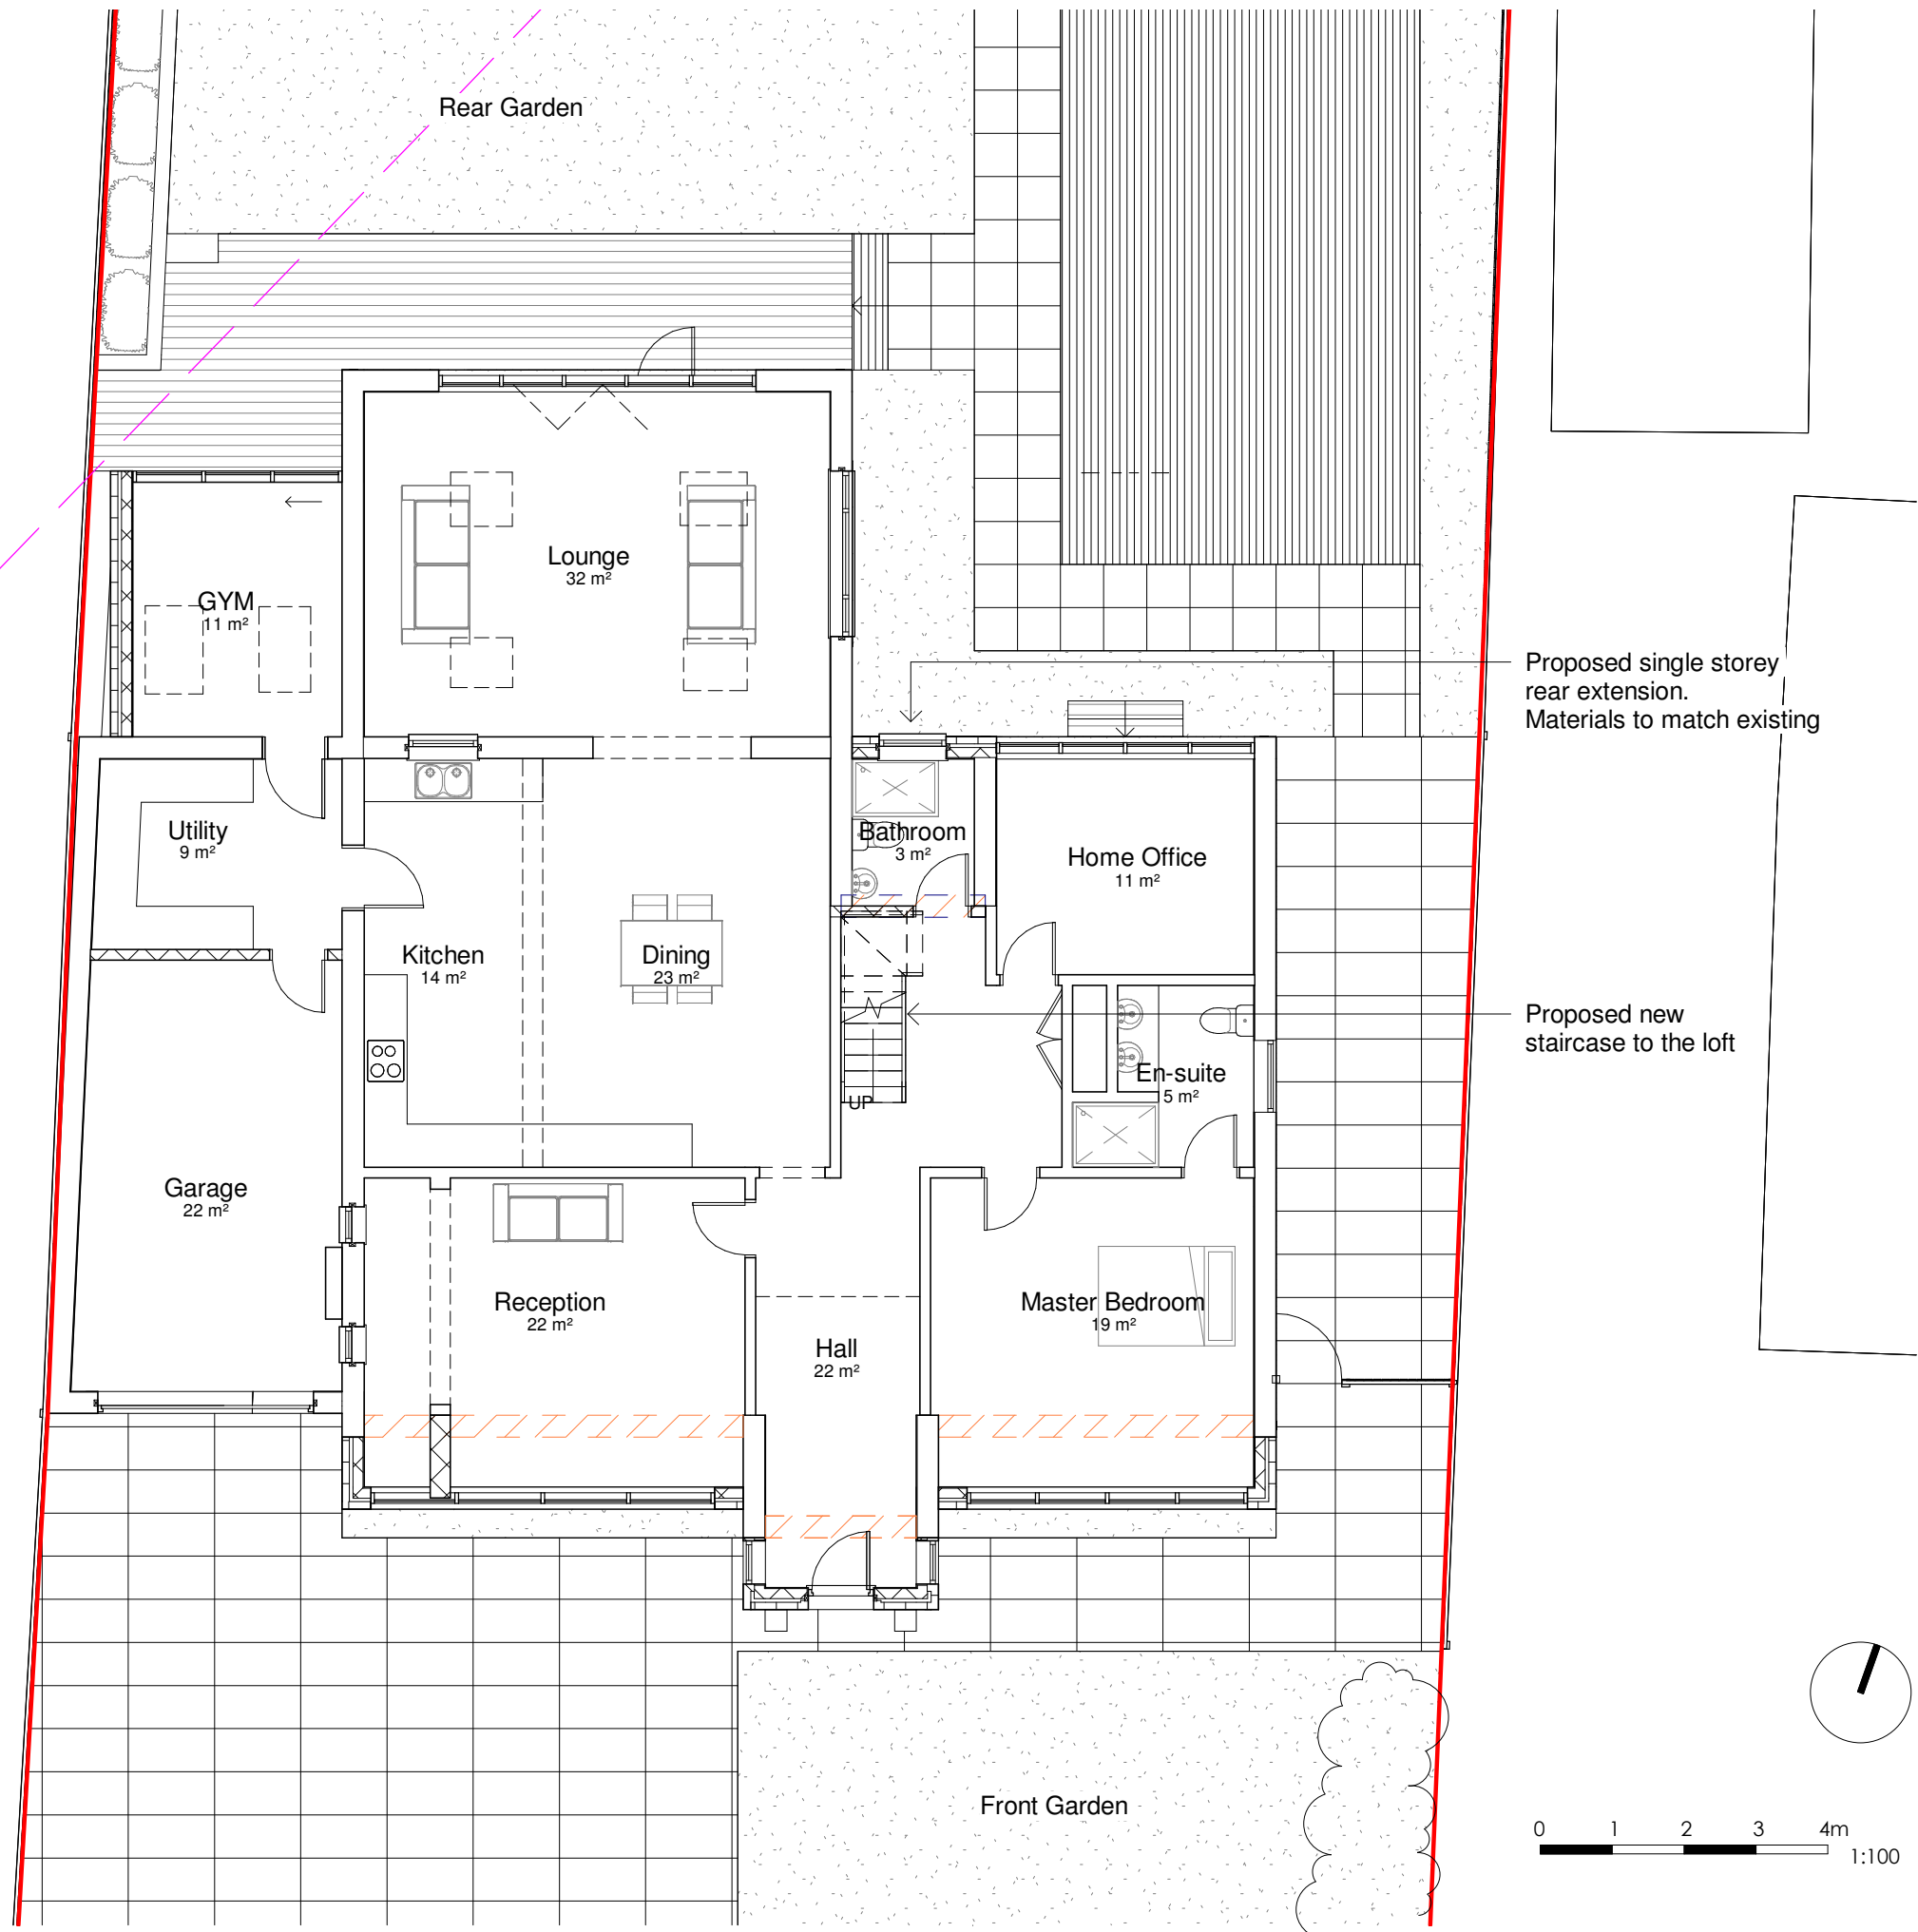

Location of existing window  


Proposed single storey rear extension.  
 Materials to match existing

Proposed new staircase to the loft

P2	26/09/23	SA	SH	Amended Proposed Skylights
P1	21/09/23	SA	SH	Initial Issue
No.	Date	Drawn	Checked	App. Revision or reason for issue

Client  
 Muhammad Zeeshan Sarwar

**createit studios**  
 Architects & Designers



Create It Studios (NW) Ltd  
 Universal Square  
 Devonshire Street North  
 Manchester M12 6JH  
 0161 974 6165  
 www.createitstudios.co.uk  
 info@createitstudios.co.uk

Project Title  
 3 Yew Tree Grove, Heald Green,  
 Gatley, Cheadle SK8 3TJ

Scale / North Point  
 1 : 100


Drawing Title  
 Proposed Ground Floor Plan

Drawing Number	Revision
A1309(02)002	P2
Drawing Status	
Preliminary	

  

**General Notes**  
 The Architect shall have no responsibility for any use made of this document other than for that which it was prepared and issued.  
 All dimensions should be checked on site. Do not scale from this drawing. To be read in conjunction with all other Consultant's drawings. The Architect to be immediately notified of any discrepancies.  
 Copyright on this drawing retained by the Architect.

**LEGEND**  
 Site Boundary

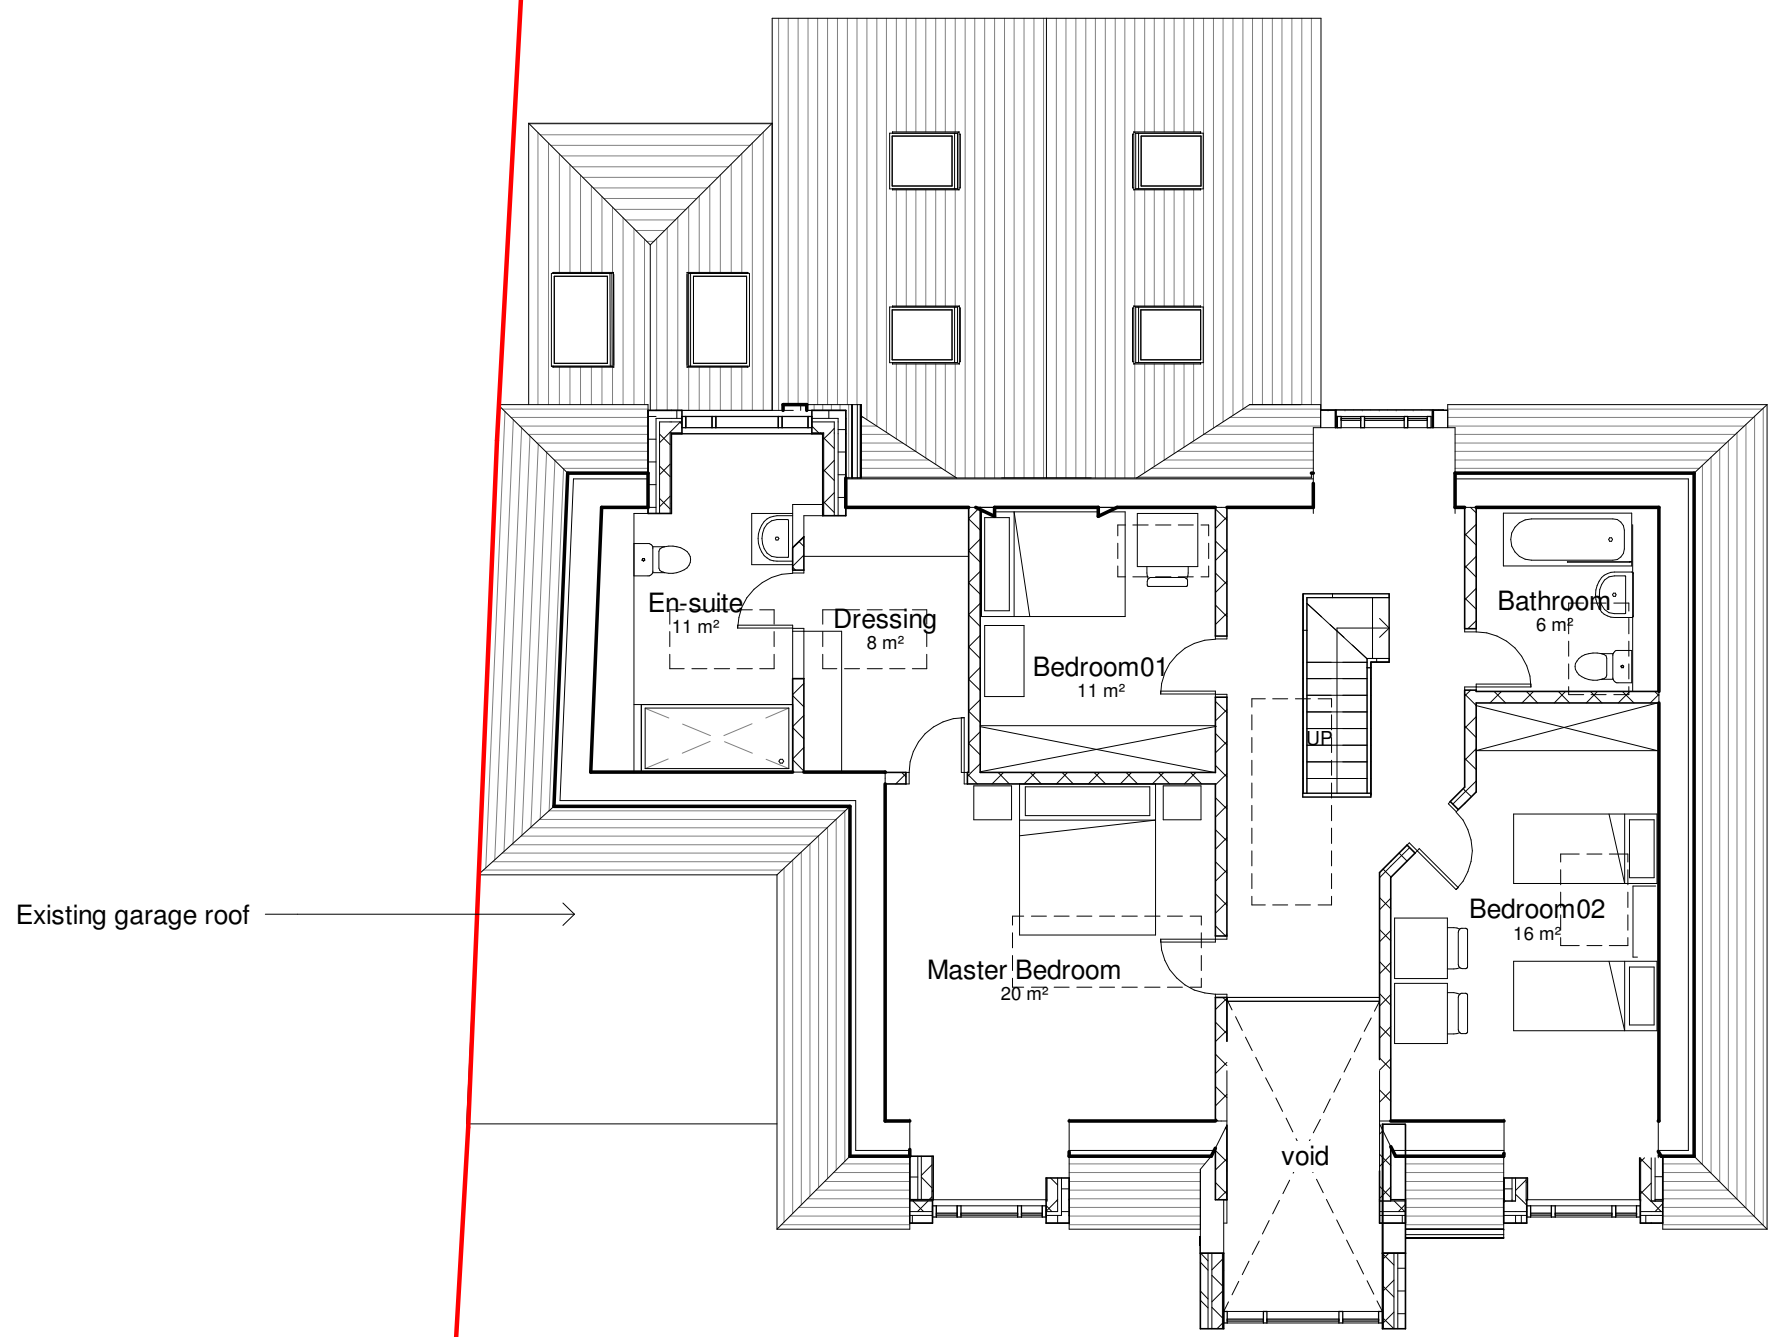

Existing garage roof →

P2	26/09/23	SA	SH	Amended Proposed Skylights
P1	21/09/23	SA	SH	Initial Issue
No.	Date	Drawn	Checked	Approved
				Revision or reason for issue

Client  
**Muhammad Zeeshan Sarwar**

**createit studios**  
 Architects & Designers



Create It Studios (NW) Ltd  
 Universal Square  
 Devonshire Street North  
 Manchester M12 6JH  
 0161 974 6165  
 www.createitstudios.co.uk  
 info@createitstudios.co.uk

Project Title  
**3 Yew Tree Grove, Heald Green,  
 Gatley, Cheadle SK8 3TJ**

Scale / North Point  
**1 : 100**


Drawing Title  
**Proposed Loft Plan**

Drawing Number	Revision
<b>A1309(02)003</b>	<b>P2</b>
Drawing Status	
<b>Preliminary</b>	

  


**General Notes**  
The Architect shall have no responsibility for any use made of this document other than for that which it was prepared and issued.  
All dimensions should be checked on site. Do not scale from this drawing. To be read in conjunction with all other Consultant's drawings. The Architect to be immediately notified of any discrepancies.  
Copyright on this drawing retained by the Architect.


**LEGEND**  
 Site Boundary

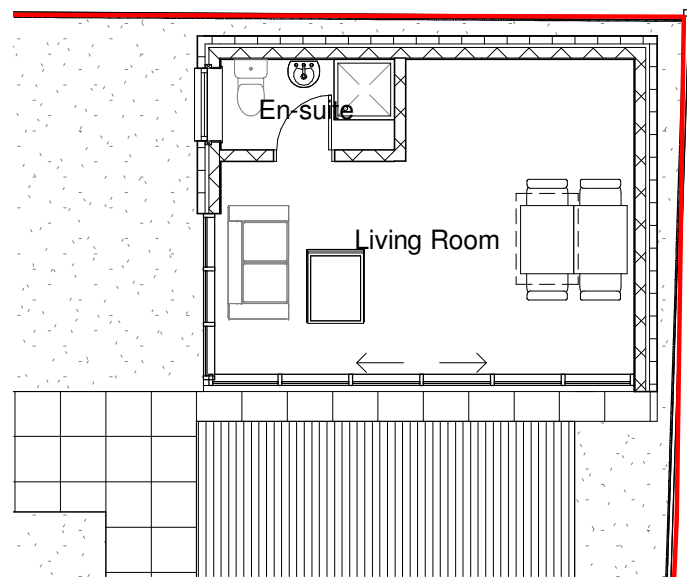


**1** **Granny Annexe - Plan**  
1 : 100

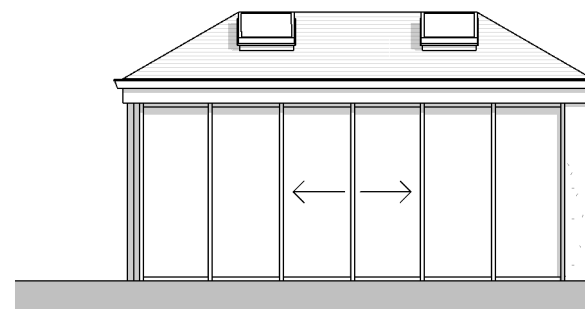


**2** **Granny Annexe - South Elevation**  
1 : 100

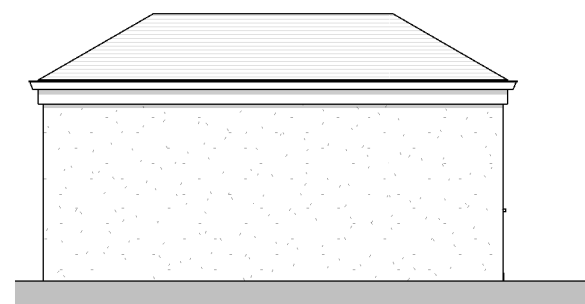


**3** **Granny Annexe - North Elevation**  
1 : 100

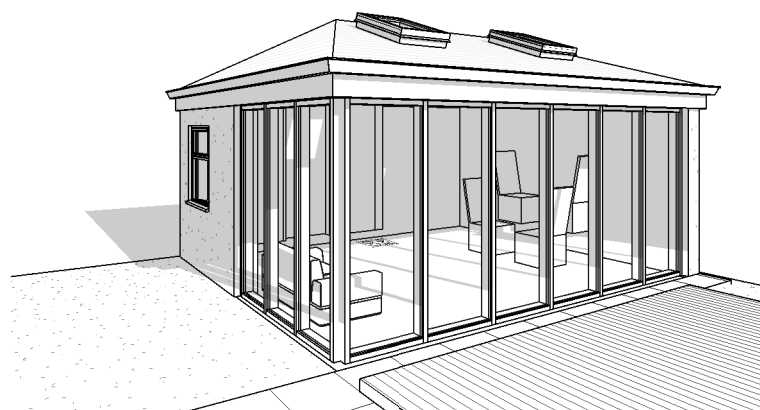


**6** **Front View**

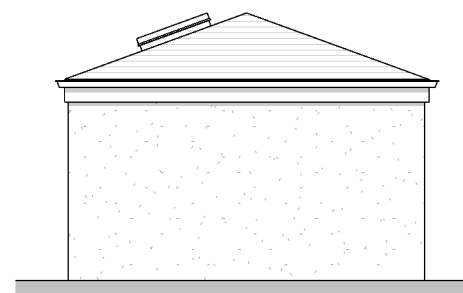

**5** **Granny Annexe - East Elevation**  
1 : 100

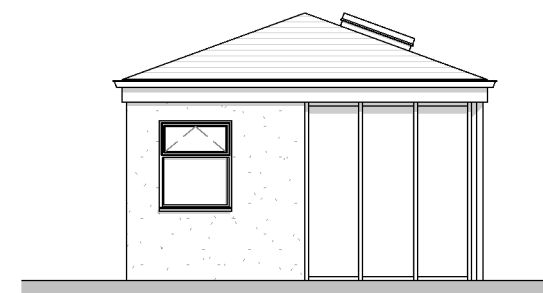

**4** **Granny Annexe - West Elevation**  
1 : 100

 

P2	26/09/23	SA	SH	Amended Proposed Skylights
P1	21/09/23	SA	SH	Initial Issue
No.	Date	Drawn	Checked	Approved
				Revision or reason for issue

Client  
**Muhammad Zeeshan Sarwar**

**createitstudios**  
Architects & Designers

Create It Studios (NW) Ltd  
Universal Square  
Devonshire Street North  
Manchester M12 6JH  
0161 974 6165  
www.createitstudios.co.uk  
info@createitstudios.co.uk

Project Title  
**3 Yew Tree Grove, Heald Green,  
Gatley, Cheadle SK8 3TJ**


Scale / North Point  
1 : 100

Drawing Title  
**Proposed Granny Annexe**


Drawing Number  
**A1309(02)006**  
Drawing Status  
**Preliminary**  
Revision  
**P2**




**General Notes**  
 The Architect shall have no responsibility for any use made of this document other than for that which it was prepared and issued.  
 All dimensions should be checked on site. Do not scale from this drawing. To be read in conjunction with all other Consultant's drawings. The Architect to be immediately notified of any discrepancies.  
 Copyright on this drawing retained by the Architect.

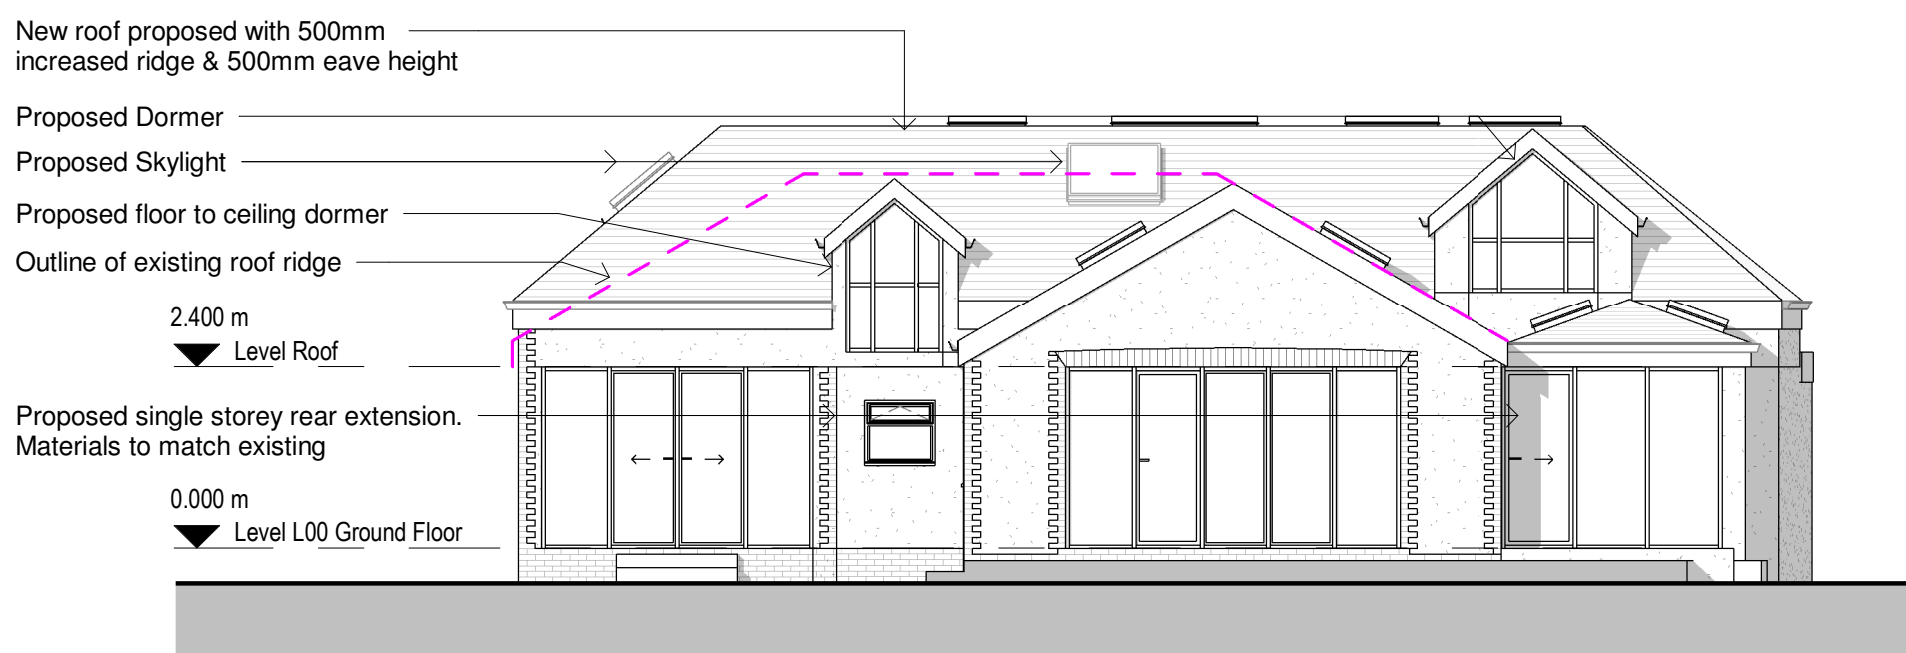

**1 Proposed North Elevation**  
 1 : 100

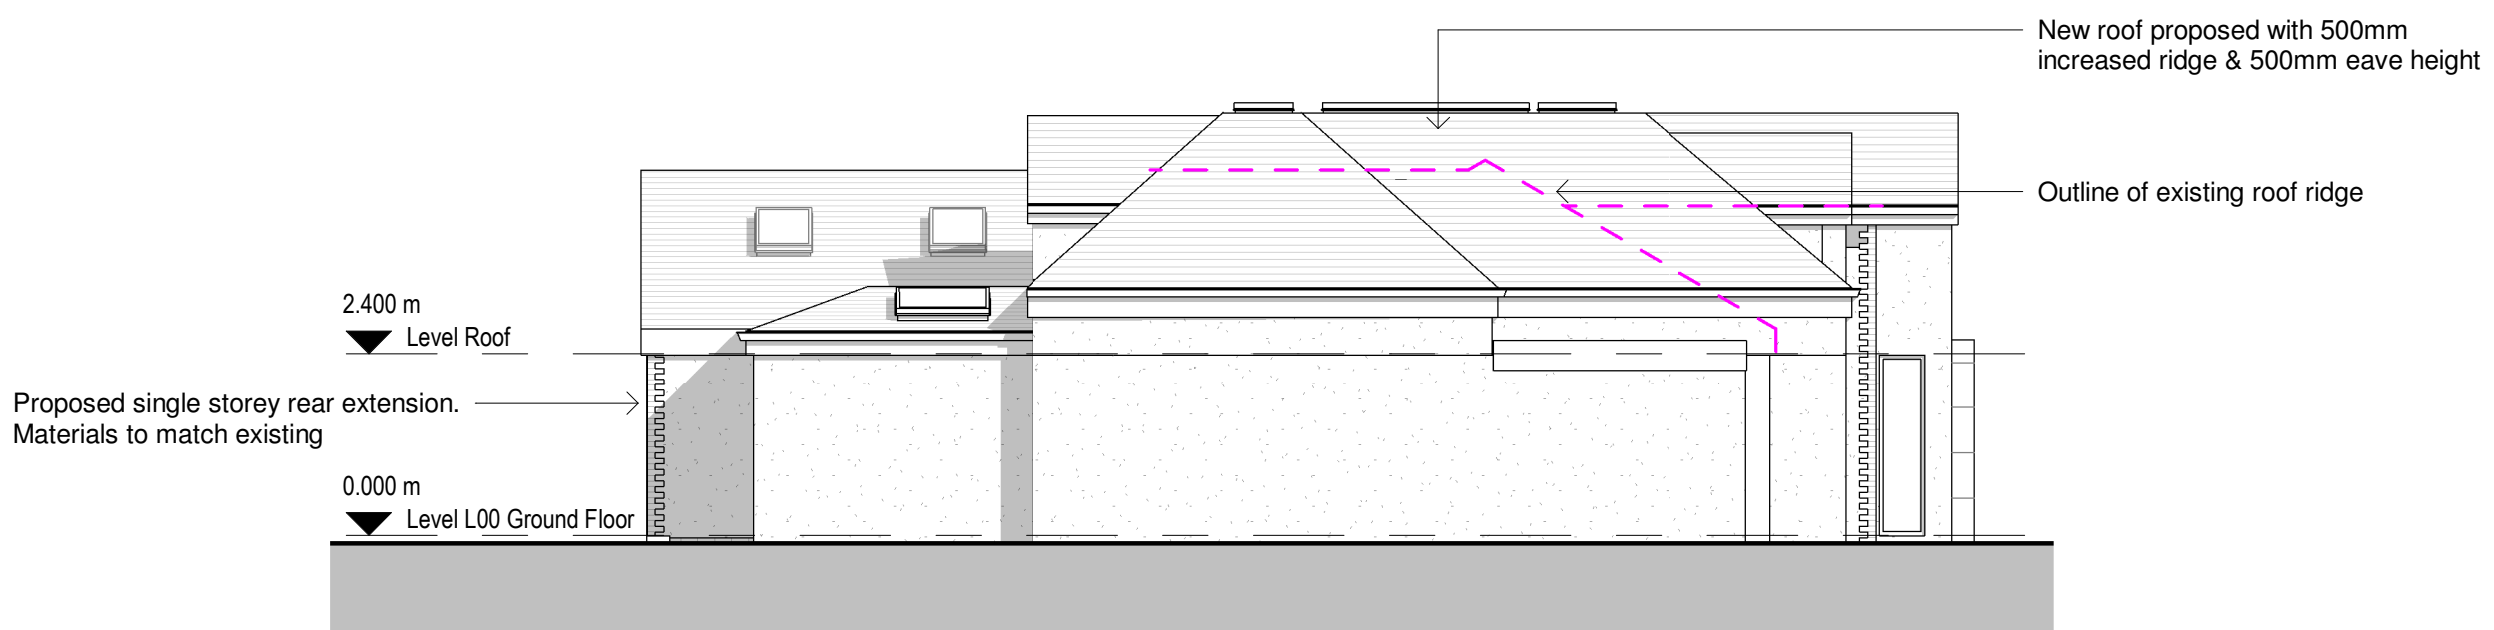

**2 Proposed West Elevation**  
 1 : 100

 

P2	26/09/23	SA	SH	Amended Proposed Skylights
P1	21/09/23	SA	SH	Initial Issue
No.	Date	Drawn	Checked	Approved / Revision or reason for issue

Client  
 Muhammad Zeeshan Sarwar

**createit studios**  
 Architects & Designers

createit studios (NW) Ltd  
 Universal Square  
 Devonshire Street North  
 Manchester M12 6JH  
 0161 974 6165  
 www.createitstudios.co.uk  
 info@createitstudios.co.uk

Project Title  
 3 Yew Tree Grove, Heald Green,  
 Gatley, Cheadle SK8 3TJ

Scale / North Point  
 1 : 100


Drawing Title  
 Proposed North & West Elevations

Drawing Number	Revision
A1309(02)005	P2
Drawing Status	
Preliminary	


**General Notes**  
The Architect shall have no responsibility for any use made of this document other than for that which it was prepared and issued.  
All dimensions should be checked on site. Do not scale from this drawing. To be read in conjunction with all other Consultant's drawings. The Architect to be immediately notified of any discrepancies.  
Copyright on this drawing retained by the Architect.



**1 Proposed South Elevation**  
1 : 100

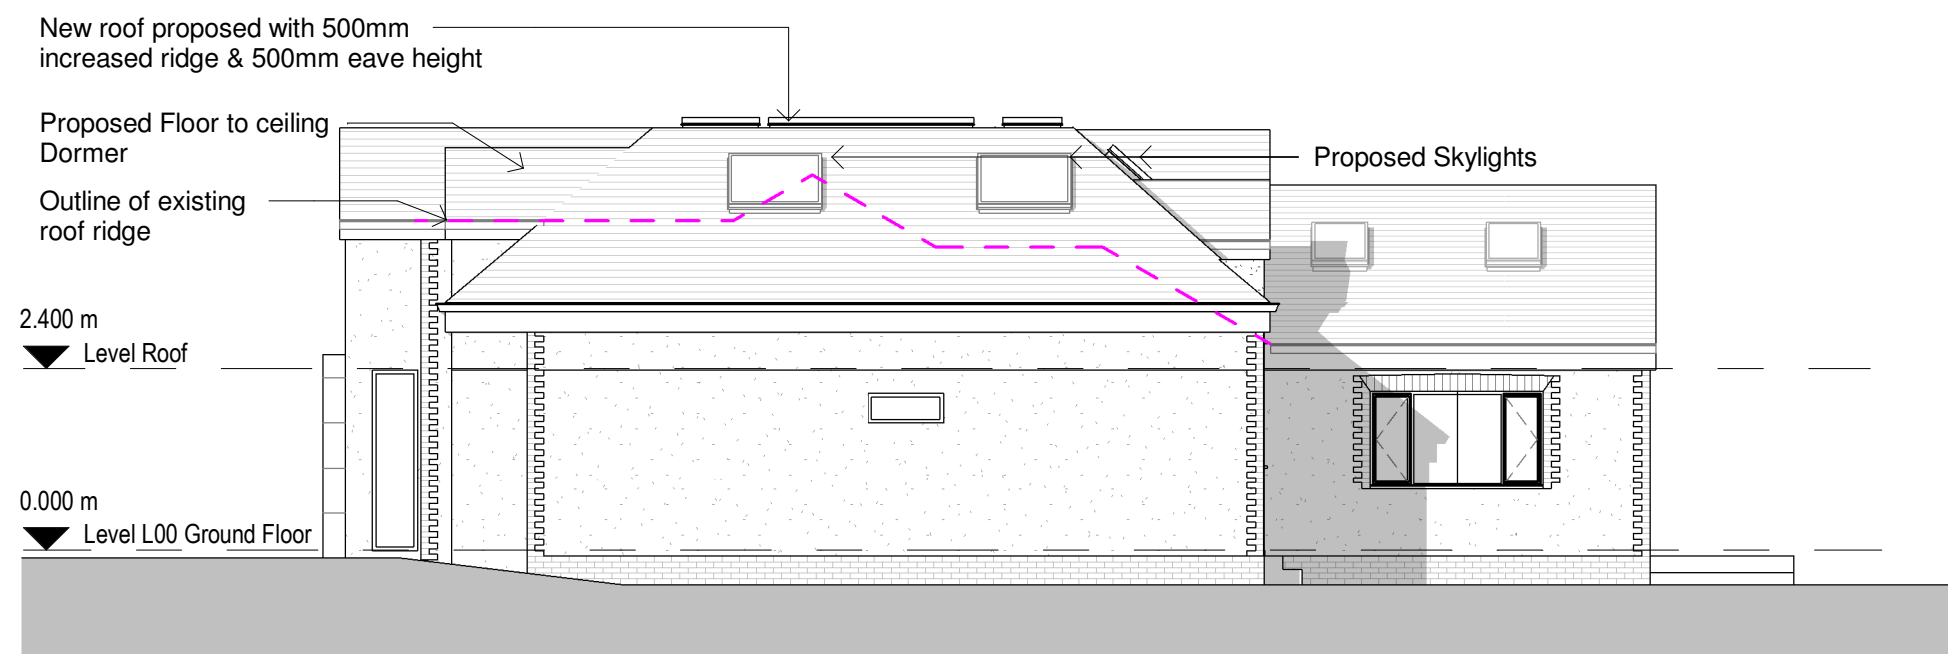

**2 Proposed East Elevation**  
1 : 100

 

P2 26/09/23 SA SH Amended Proposed Skylights  
P1 21/09/23 SA SH Initial Issue  
No. Date Dwn Chk App Revision or reason for issue

Client  
Muhammad Zeeshan Sarwar

create **it** studios  
Architects & Designers

Create It Studios (NW) Ltd  
Universal Square  
Devonshire Street North  
Manchester M12 6JH  
0161 974 6165  
www.createitstudios.co.uk  
info@createitstudios.co.uk

Project Title  
3 Yew Tree Grove, Heald Green,  
Gatley, Cheadle SK8 3TJ

Scale / North Point  
1 : 100

Drawing Title  
Proposed South & East Elevations

Drawing Number  
A1309(02)004  
Drawing Status  
Preliminary  
Revision  
P2