

Location Plan
Scale 1/1250



PROJECT: Vacant land to 70 Bridle Road
Woodford

DRAWING: Location Plan


DATE: Nov 22	DRAWN BY:	CHECKED BY:
SCALE: 1/1250@A3	DRAWING NO: P1266/ 01	REV:

403 Chester Road
Woodford
Stockport
Cheshire
SK7 1QP

Tel 0161 439 1502



North

 

PROJECT: Vacant land to 70 Bridle Road
Woodford


DRAWING: Existing Site Plan

DATE: Nov 22	DRAWN BY:	CHECKED BY:
SCALE: 1/500@A3	DRAWING NO: P1266/ 02	REV:


403 Chester Road
Woodford
Stockport
Cheshire
SK7 1QP

Tel 0161 439 1502

Existing Site Plan
1/500

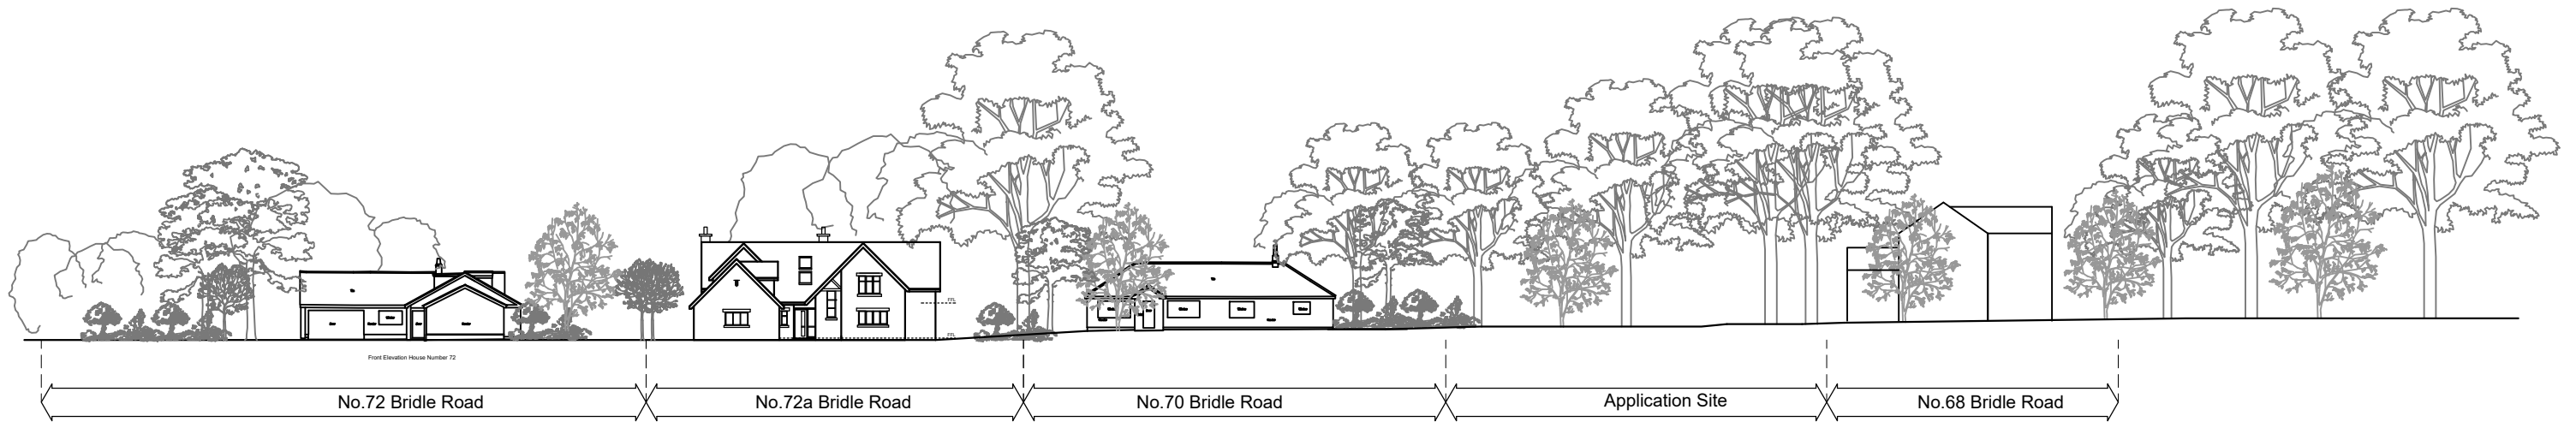

Existing Street Elevation from Bridle Road

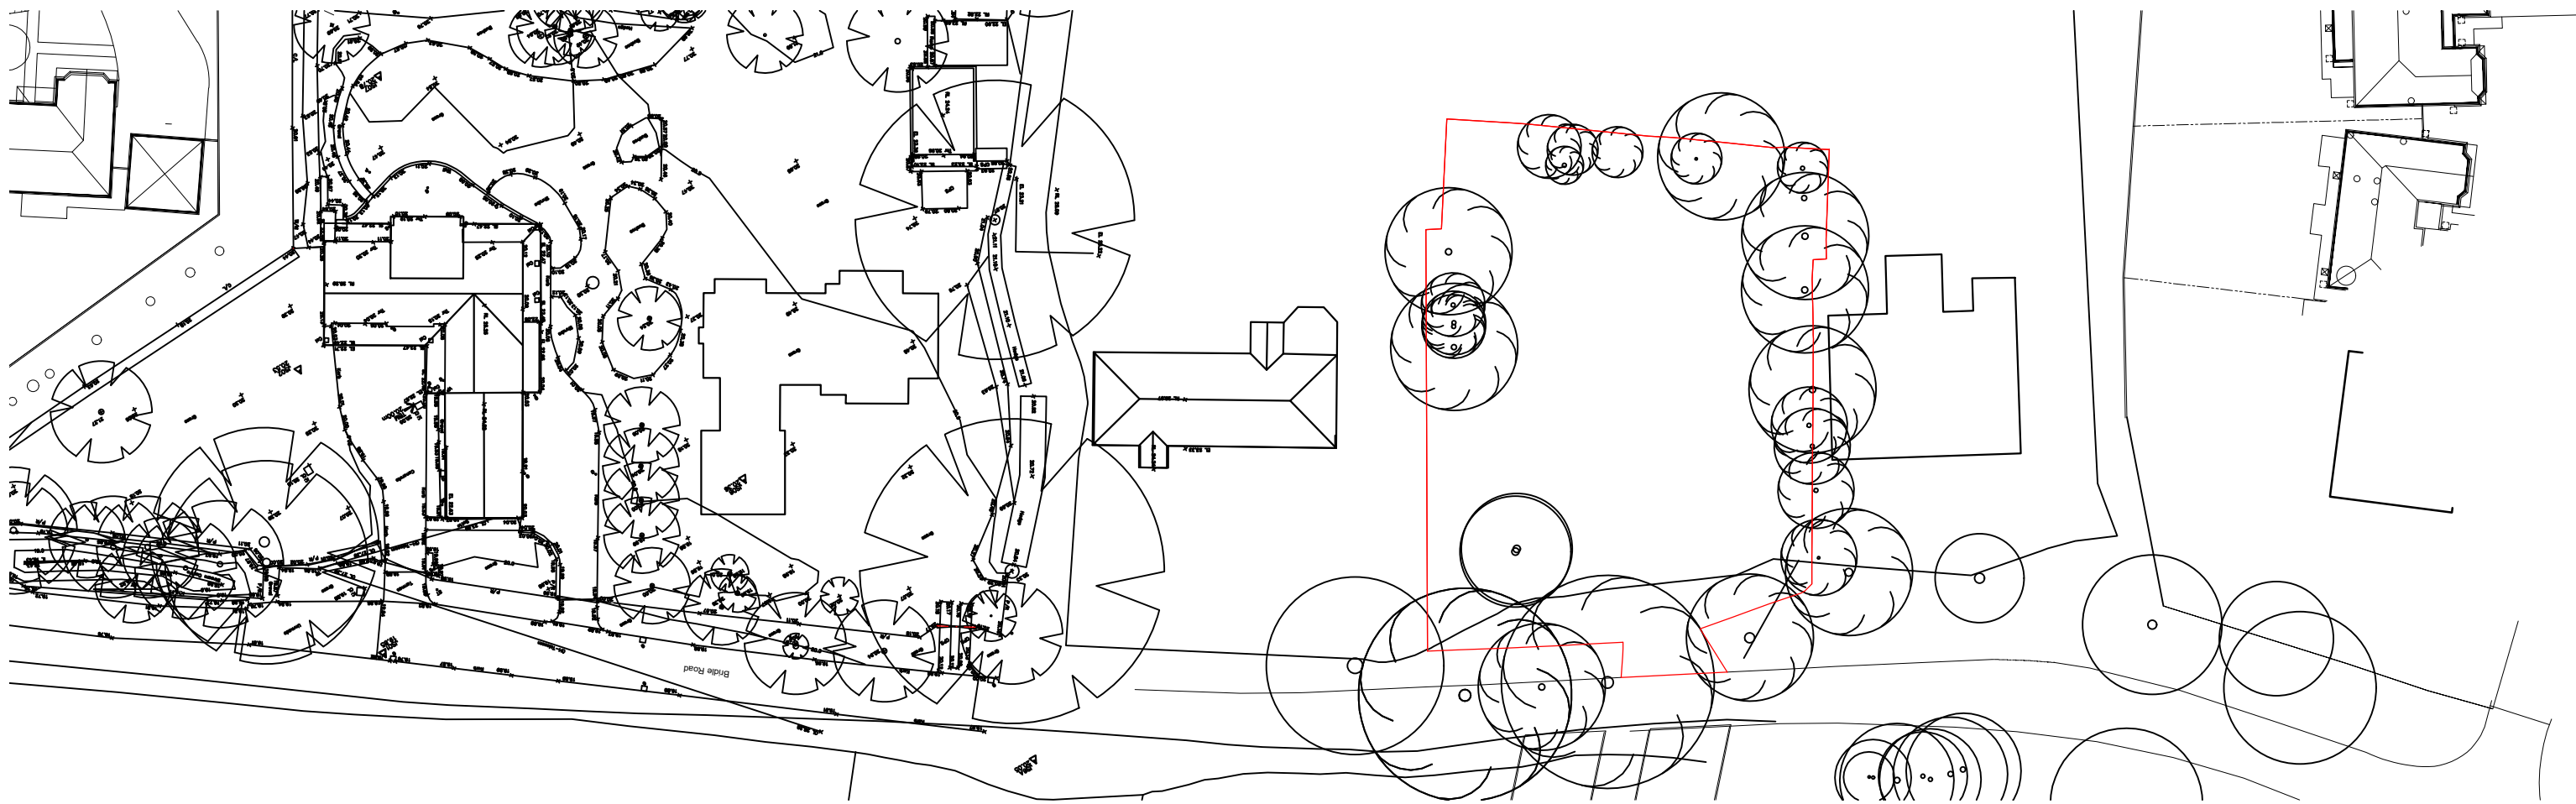

Existing Site Plan




PROJECT: Vacant land to 70 Bridle Road
Woodford

DRAWING: Existing Street Elevation from
Bridle Road


DATE: Jan 23	DRAWN BY:	CHECKED BY:
SCALE: 1/500@A3	DRAWING NO: P1266/ 03	REV:

403 Chester Road
Woodford
Stockport
Cheshire
SK7 1QP


Tel 0161 439 1502

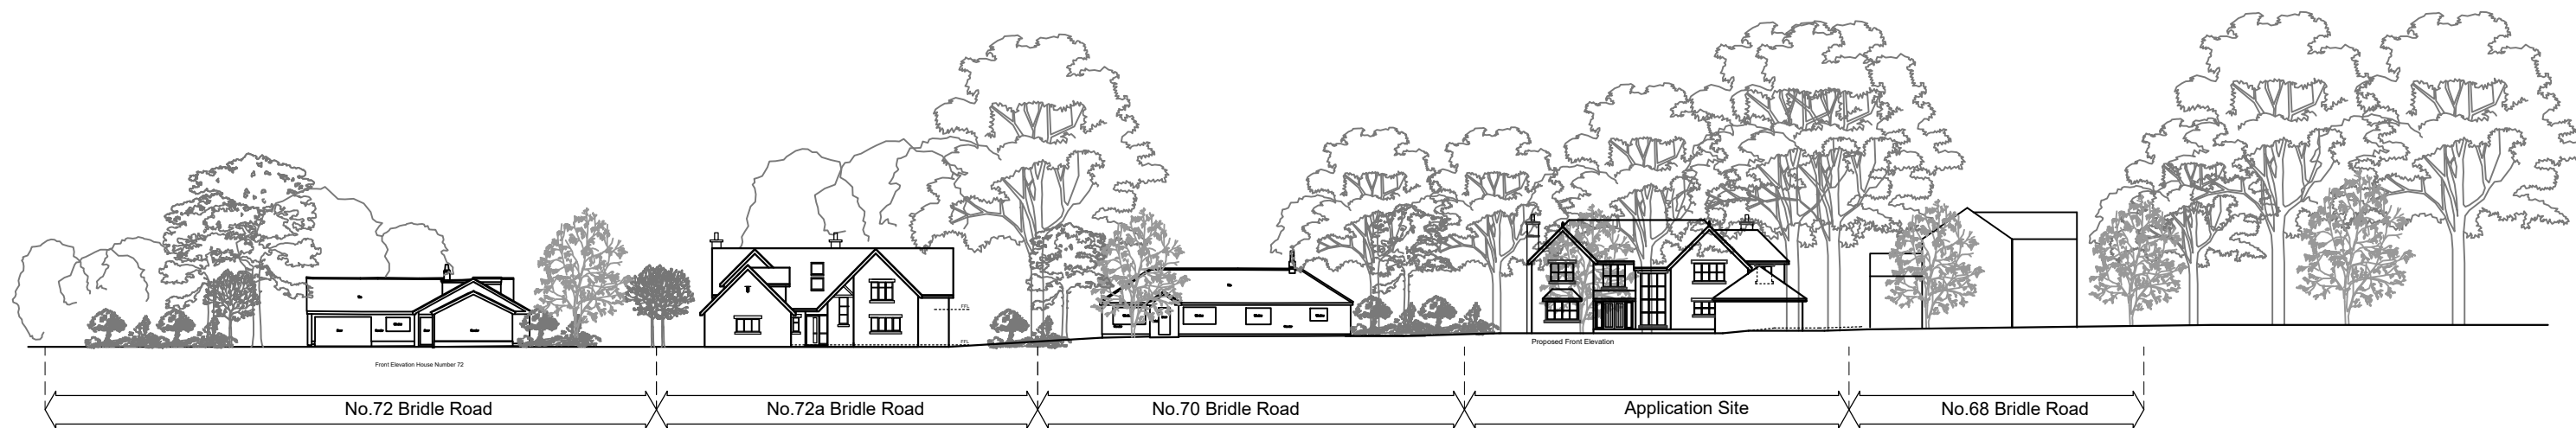

Proposed Street Elevation from Bridle Road

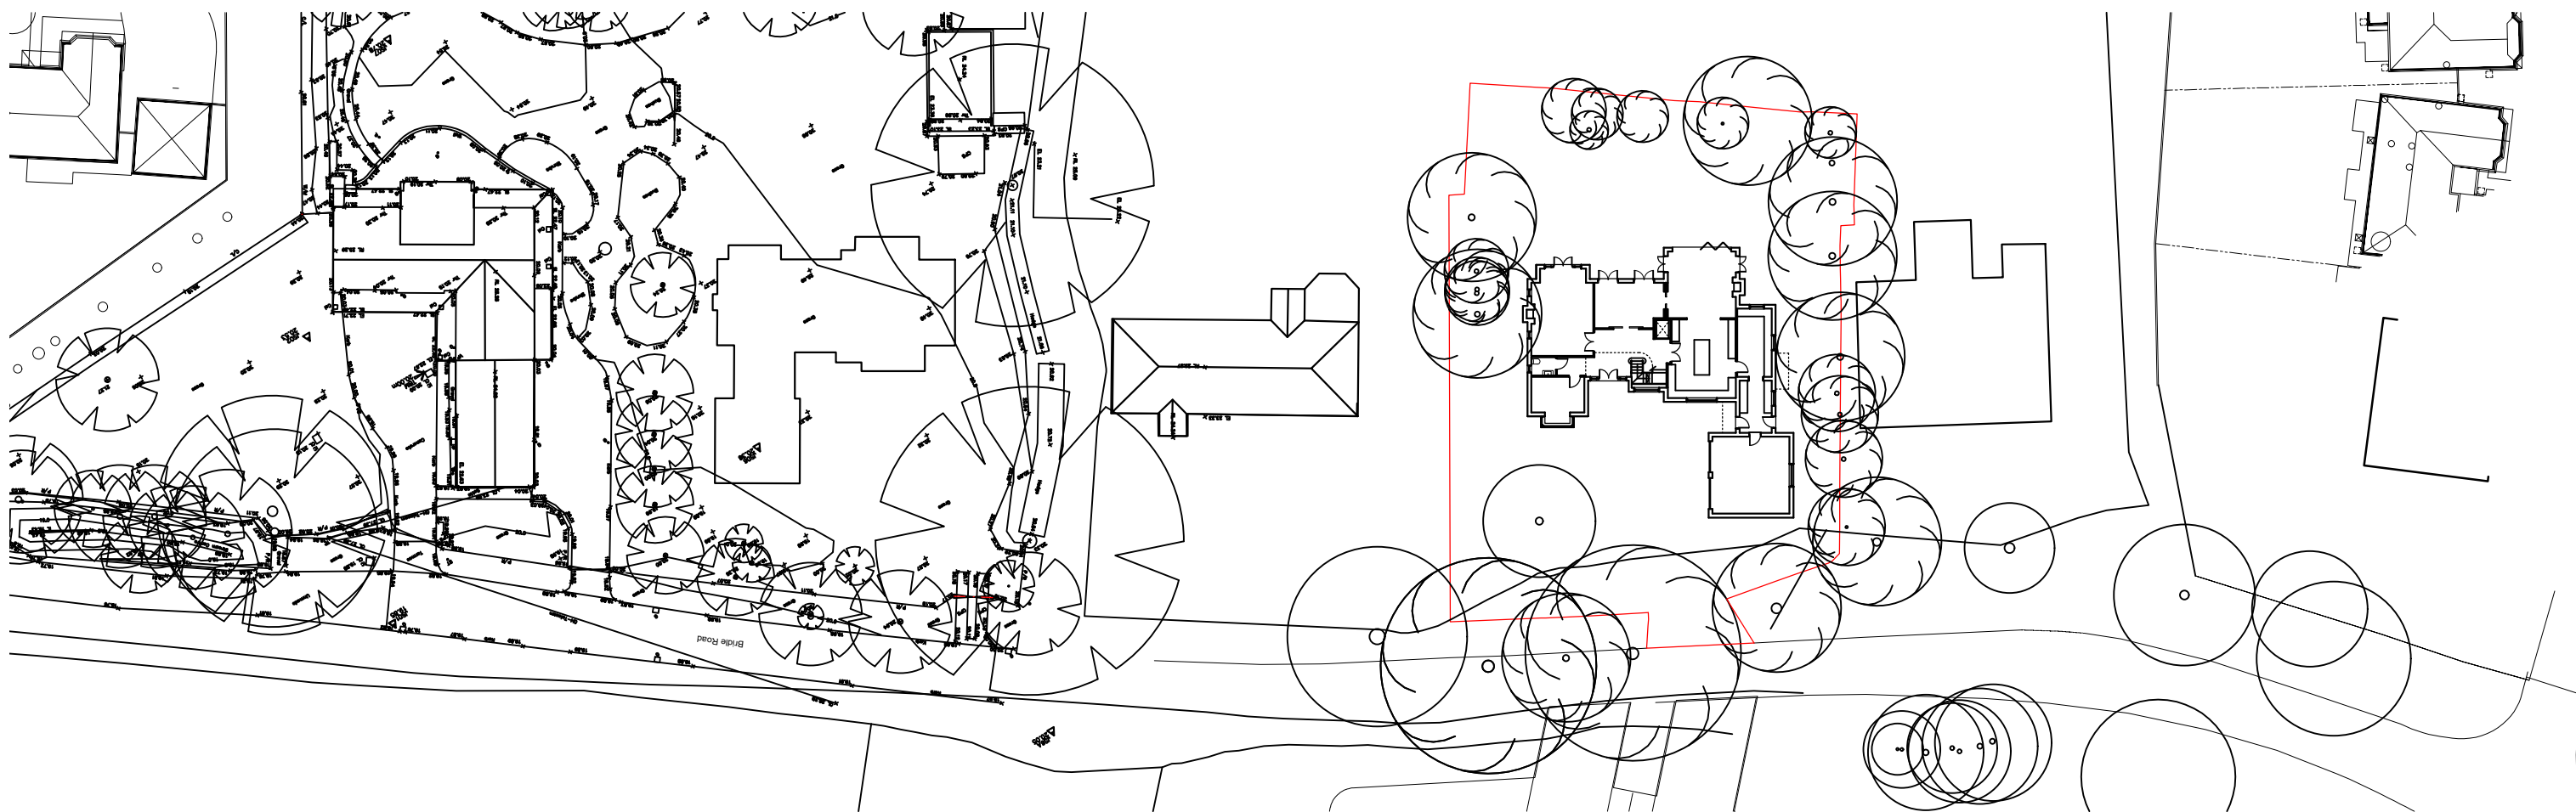

Proposed Site Plan

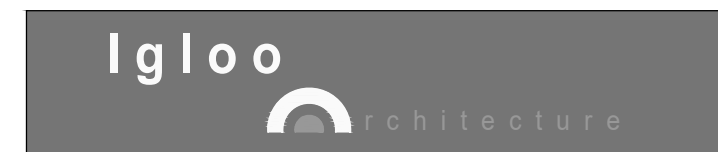

PROJECT: Vacant land to 70 Bridle Road
Woodford

DRAWING: Proposed Street Elevation from
Bridle Road

DATE: Jan 23	DRAWN BY:	CHECKED BY:
SCALE: 1/500@A3	DRAWING NO: P1266/ 11	REV:


403 Chester Road
Woodford
Stockport
Cheshire
SK7 1QP

Tel 0161 439 1502



Proposed Massing
Site Plan 1/500

North

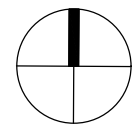

PROJECT: Vacant land to 70 Bridle Road
Woodford

DRAWING: Proposed Site Plan Massing

DATE: Nov 22	DRAWN BY:	CHECKED BY:
SCALE: 1/500@A3	DRAWING NO: P1266/ 04	REV:


403 Chester Road
Woodford
Stockport
Cheshire
SK7 1QP

Tel 0161 439 1502



Proposed Site Plan
1/500

North

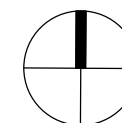


PROJECT: Vacant land to 70 Bridle Road
Woodford

DRAWING: Proposed Site Plan

DATE: Jan 23	DRAWN BY:	CHECKED BY:
SCALE: 1/500@A3	DRAWING NO: P1266/ 06	REV:

403 Chester Road
Woodford
Stockport
Cheshire
SK7 1QP


Tel 0161 439 1502

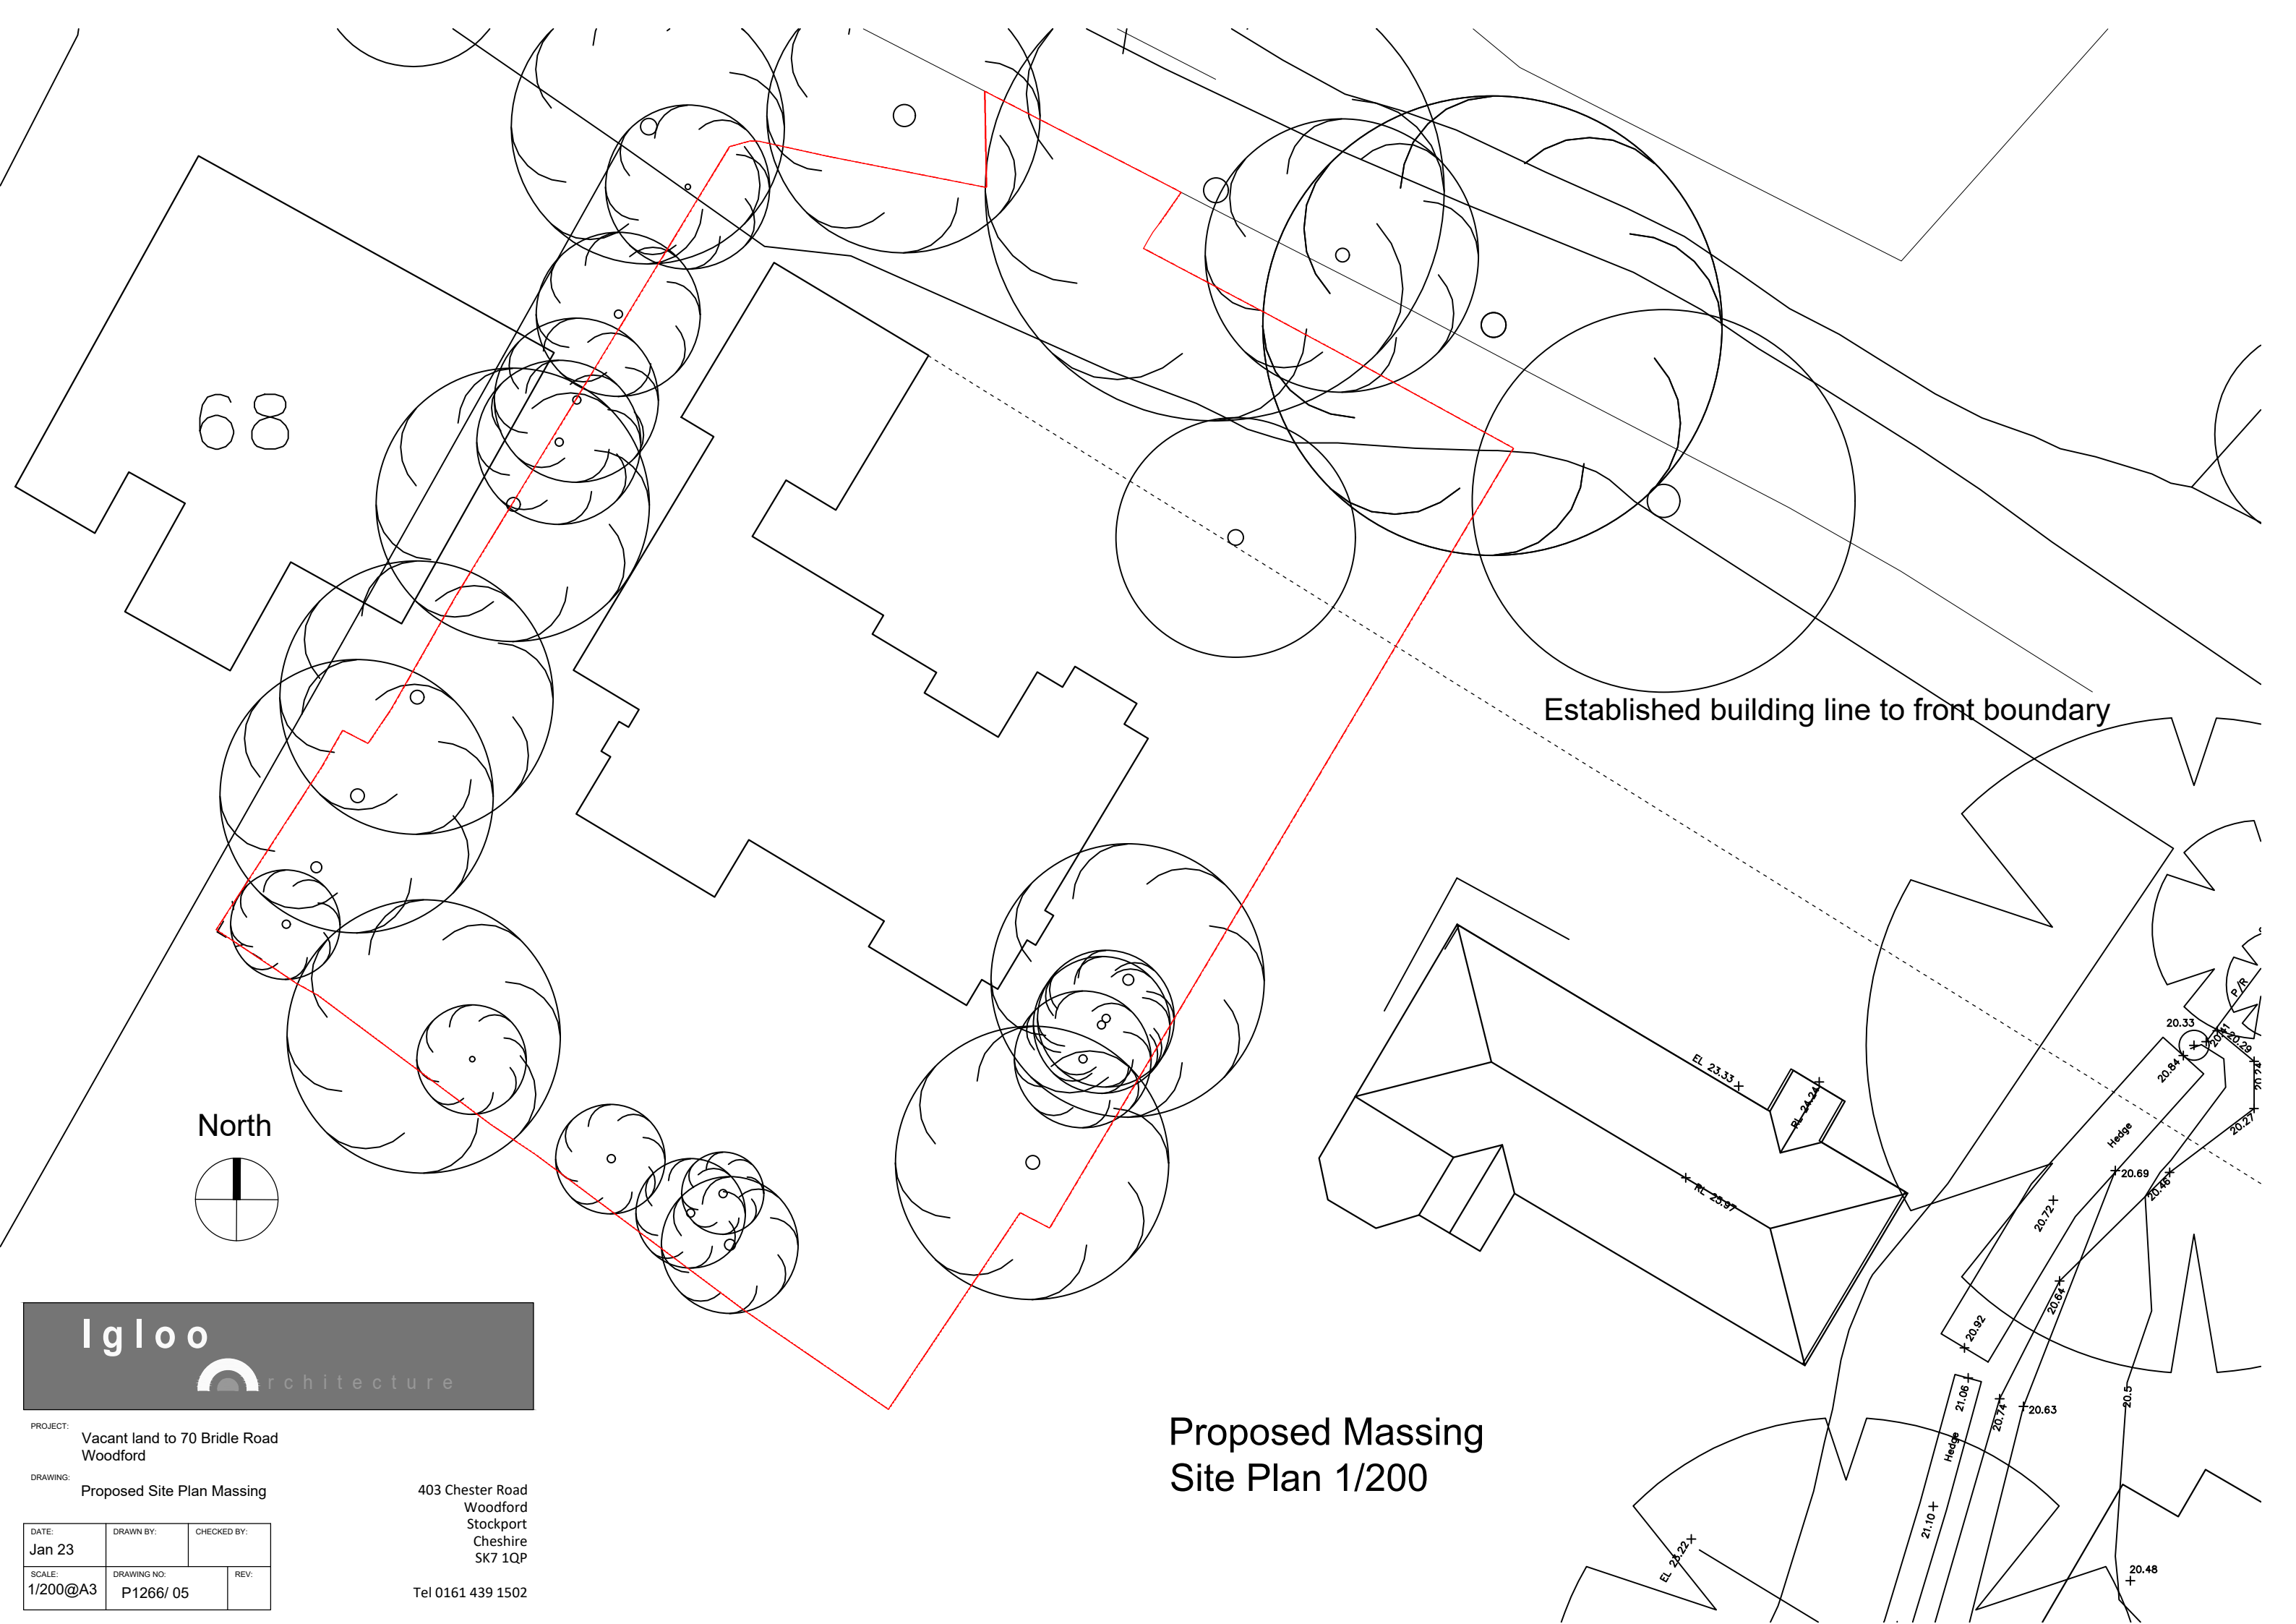

68

Established building line to front boundary

North

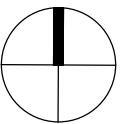


PROJECT: Vacant land to 70 Bridle Road Woodford

DRAWING: Proposed Site Plan Massing

DATE: Jan 23	DRAWN BY:	CHECKED BY:
SCALE: 1/200@A3	DRAWING NO: P1266/ 05	REV:


403 Chester Road
Woodford
Stockport
Cheshire
SK7 1QP
Tel 0161 439 1502

Proposed Massing Site Plan 1/200

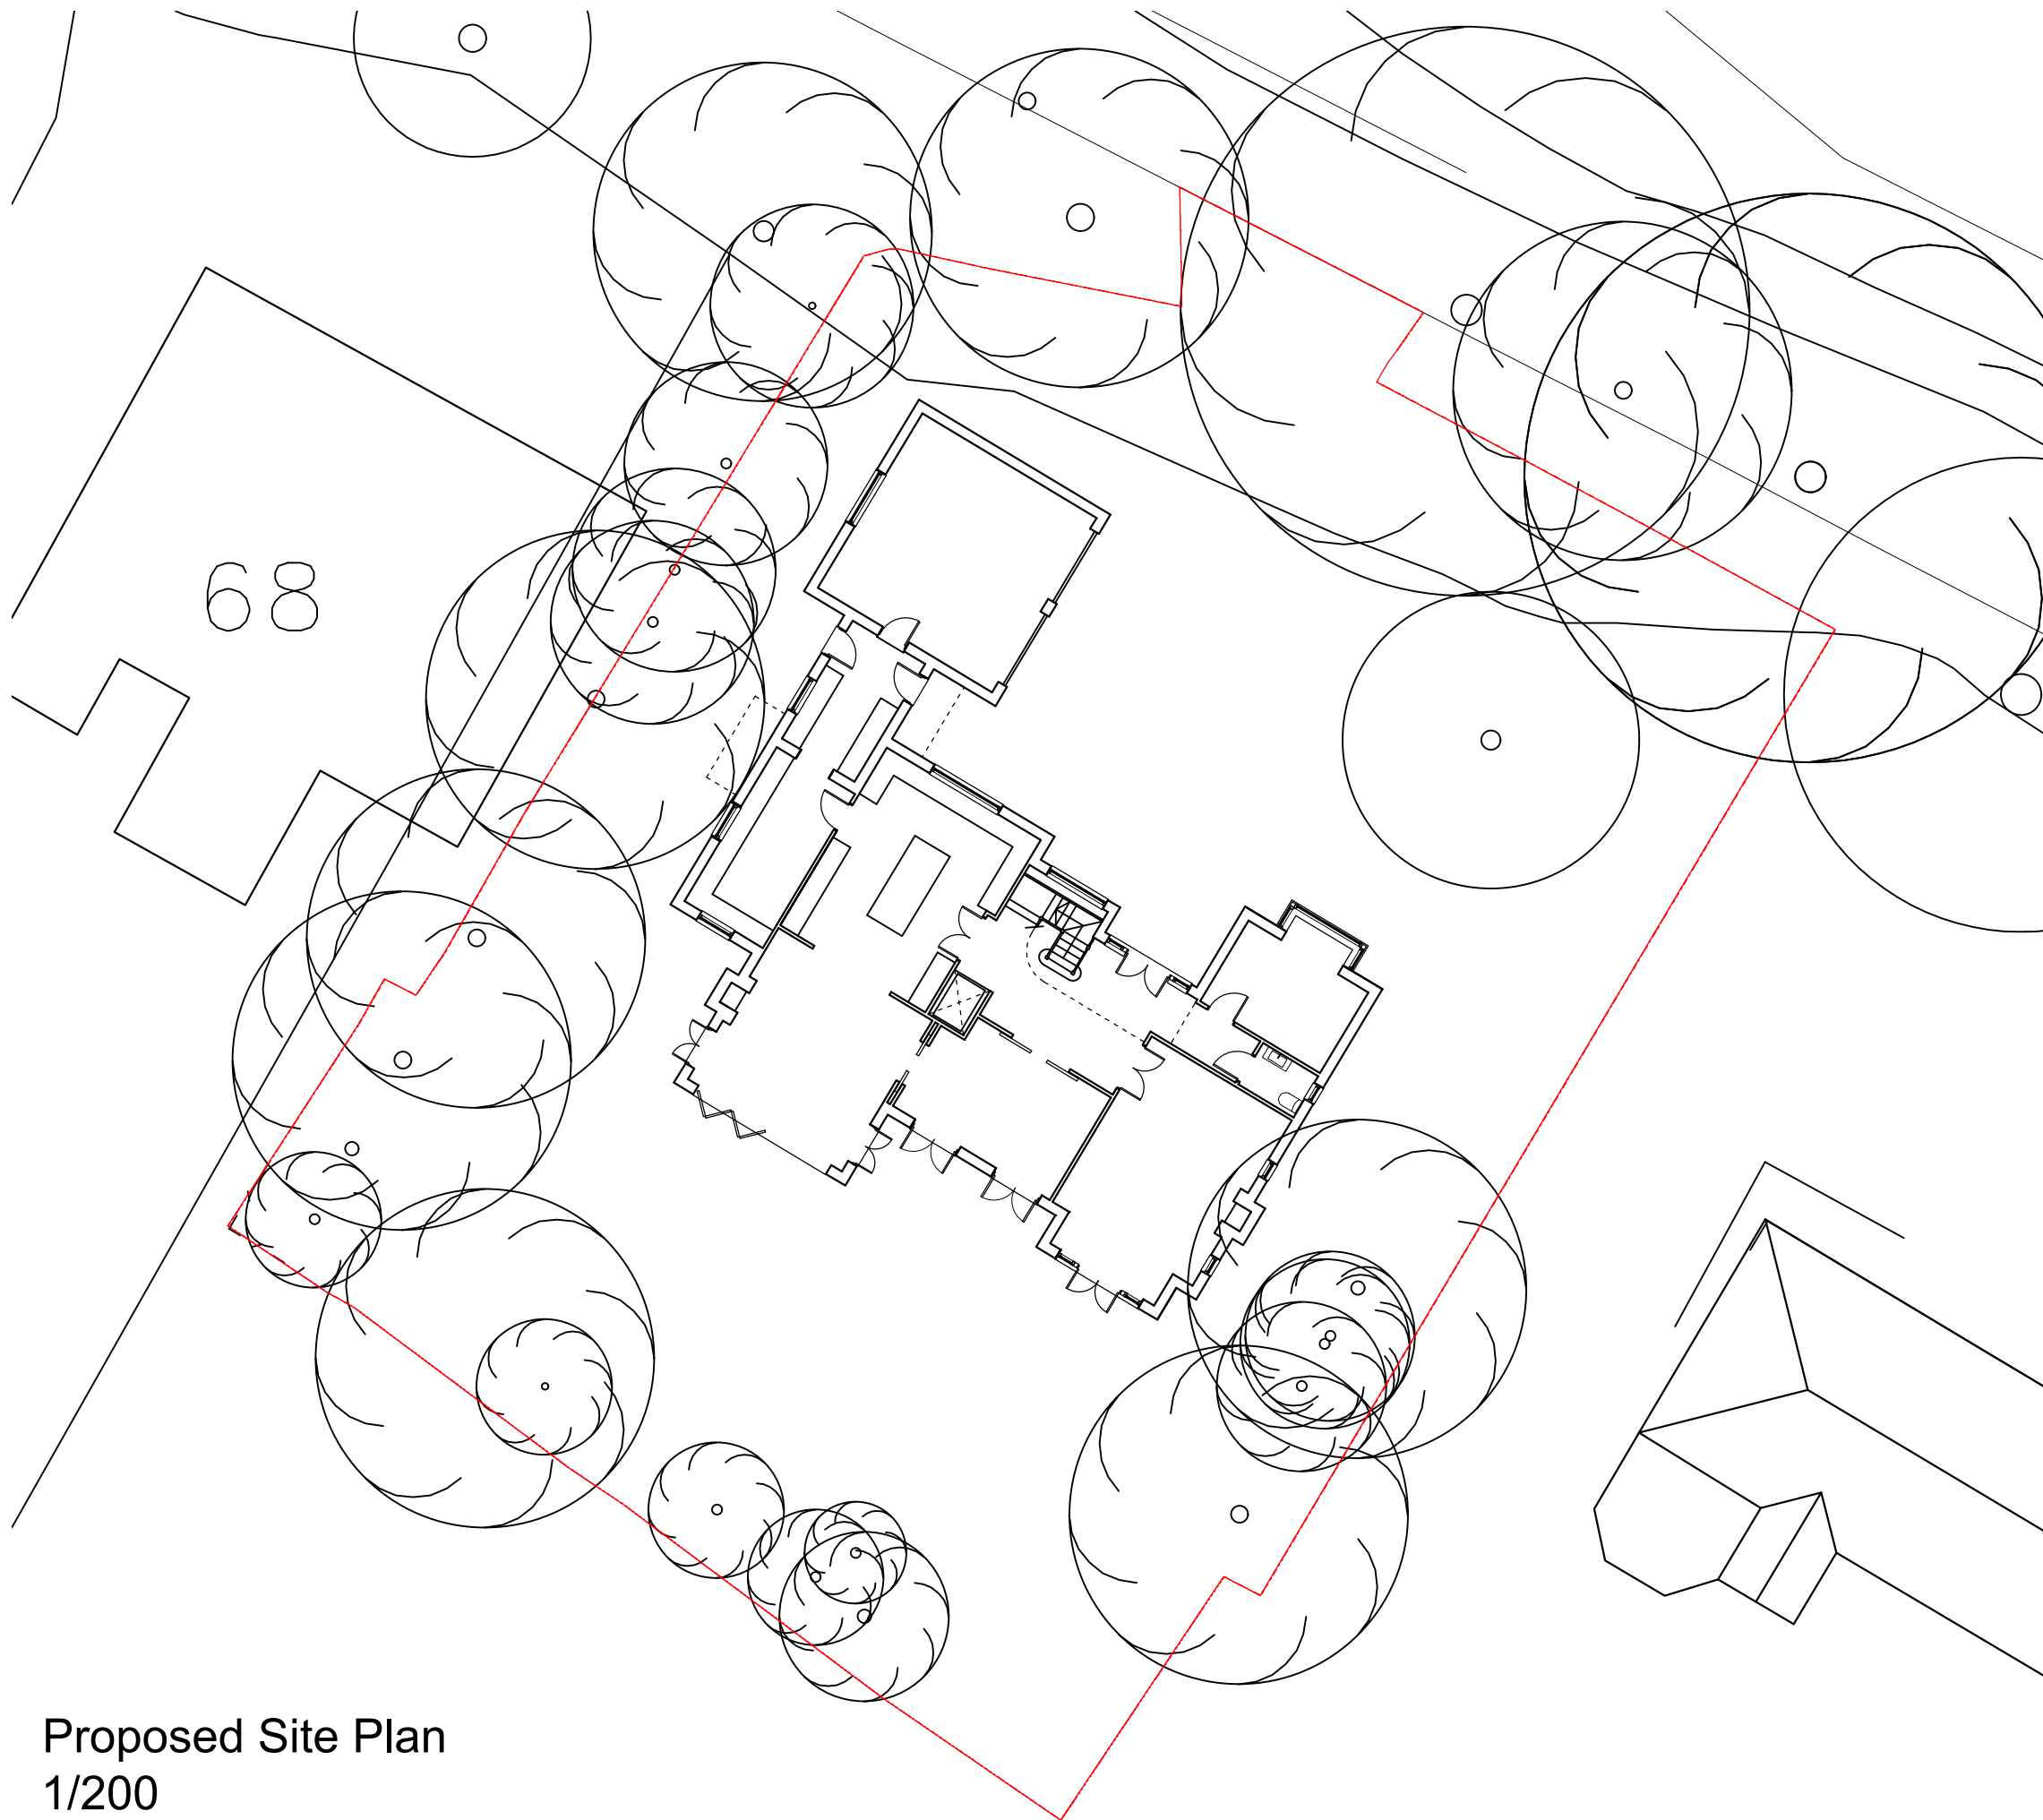

Proposed Site Plan
1/200

North

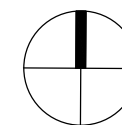

PROJECT: Vacant land to 70 Bridle Road
Woodford

DRAWING: Proposed Site Plan

DATE: Jan 23	DRAWN BY:	CHECKED BY:
SCALE: 1/200@A3	DRAWING NO: P1266/ 07	REV:

403 Chester Road
Woodford
Stockport
Cheshire
SK7 1QP

Tel 0161 439 1502



Proposed Front Elevation



Proposed Rear Elevation



PROJECT: Vacant land to 70 Bridle Road
Woodford

DRAWING: Proposed Elevations

403 Chester Road
Woodford
Stockport
Cheshire
SK7 1QP

DATE: Jan 23	DRAWN BY:	CHECKED BY:
SCALE: 1/100@A3	DRAWING NO: P1266/ 09	REV:

Tel 0161 439 1502



Proposed Front Elevation



PROJECT: Vacant land to 70 Bridle Road
Woodford

DRAWING: Proposed Front Section Elevation


403 Chester Road
Woodford
Stockport
Cheshire
SK7 1QP

DATE: March 23	DRAWN BY:	CHECKED BY:
SCALE: 1/100@A3	DRAWING NO: P1266/ 15	REV:

Tel 0161 439 1502



Proposed Side Elevation

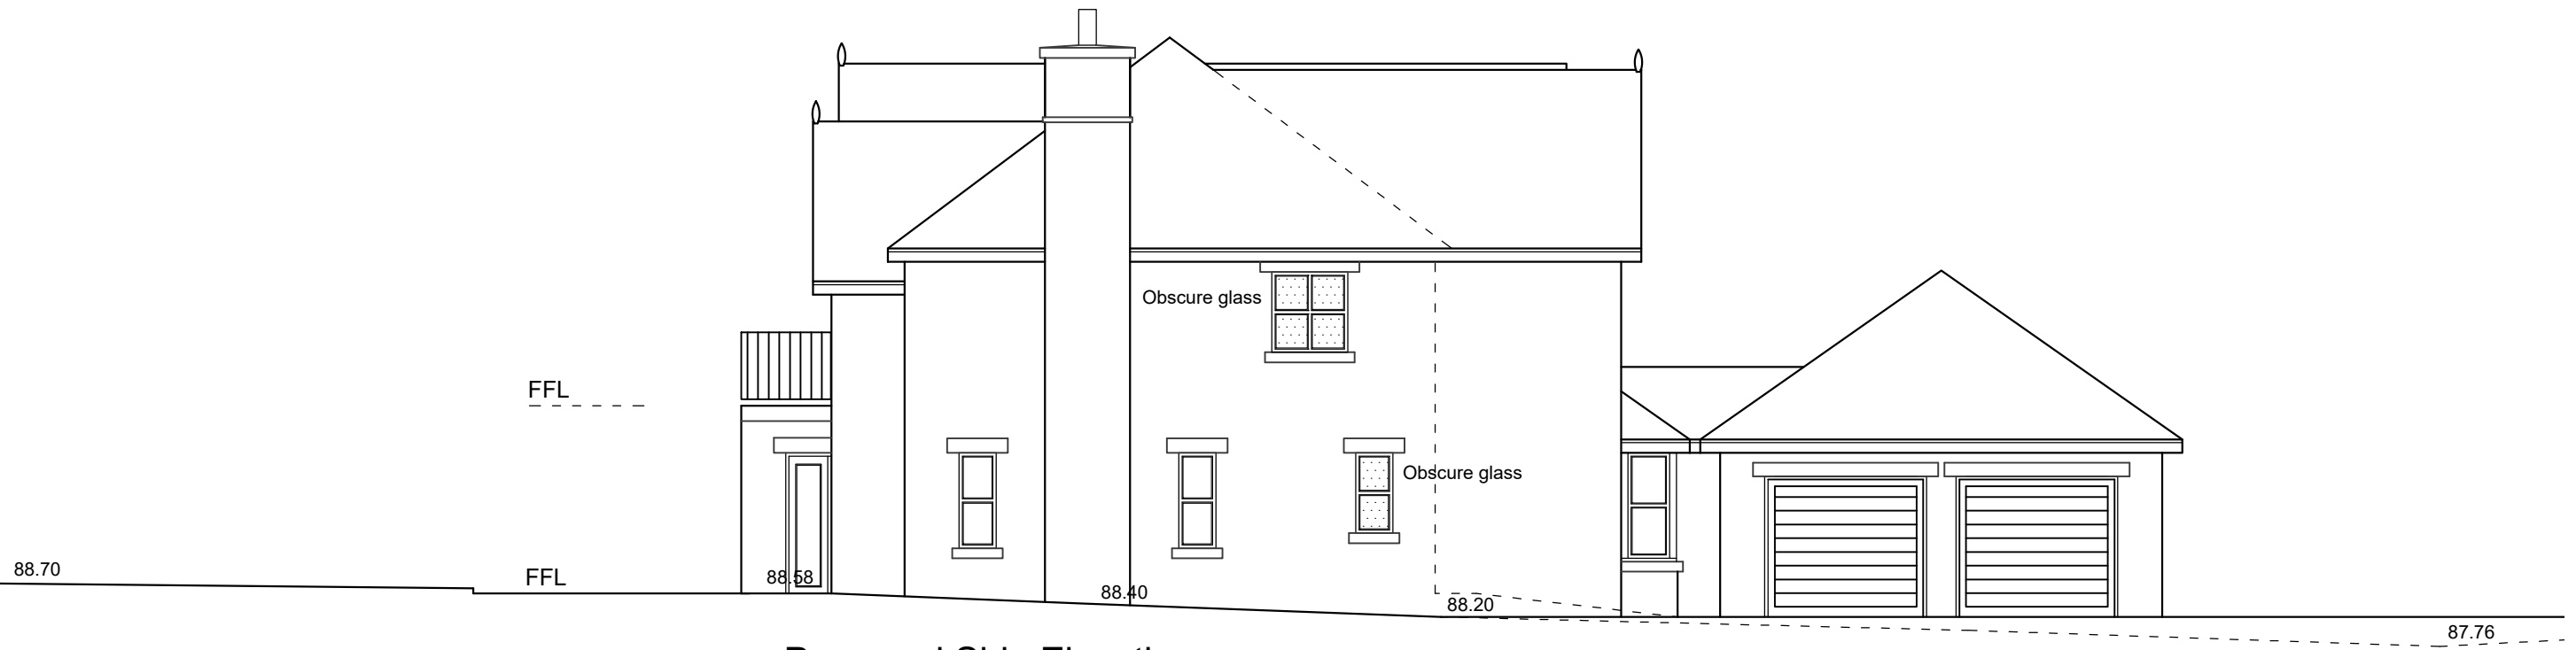

Proposed Side Elevation




PROJECT: Vacant land to 70 Bridle Road
Woodford

DRAWING: Proposed Elevations

403 Chester Road
Woodford
Stockport
Cheshire
SK7 1QP


DATE: Jan 23	DRAWN BY:	CHECKED BY:
SCALE: 1/100@A3	DRAWING NO: P1266/ 10	REV:

Tel 0161 439 1502

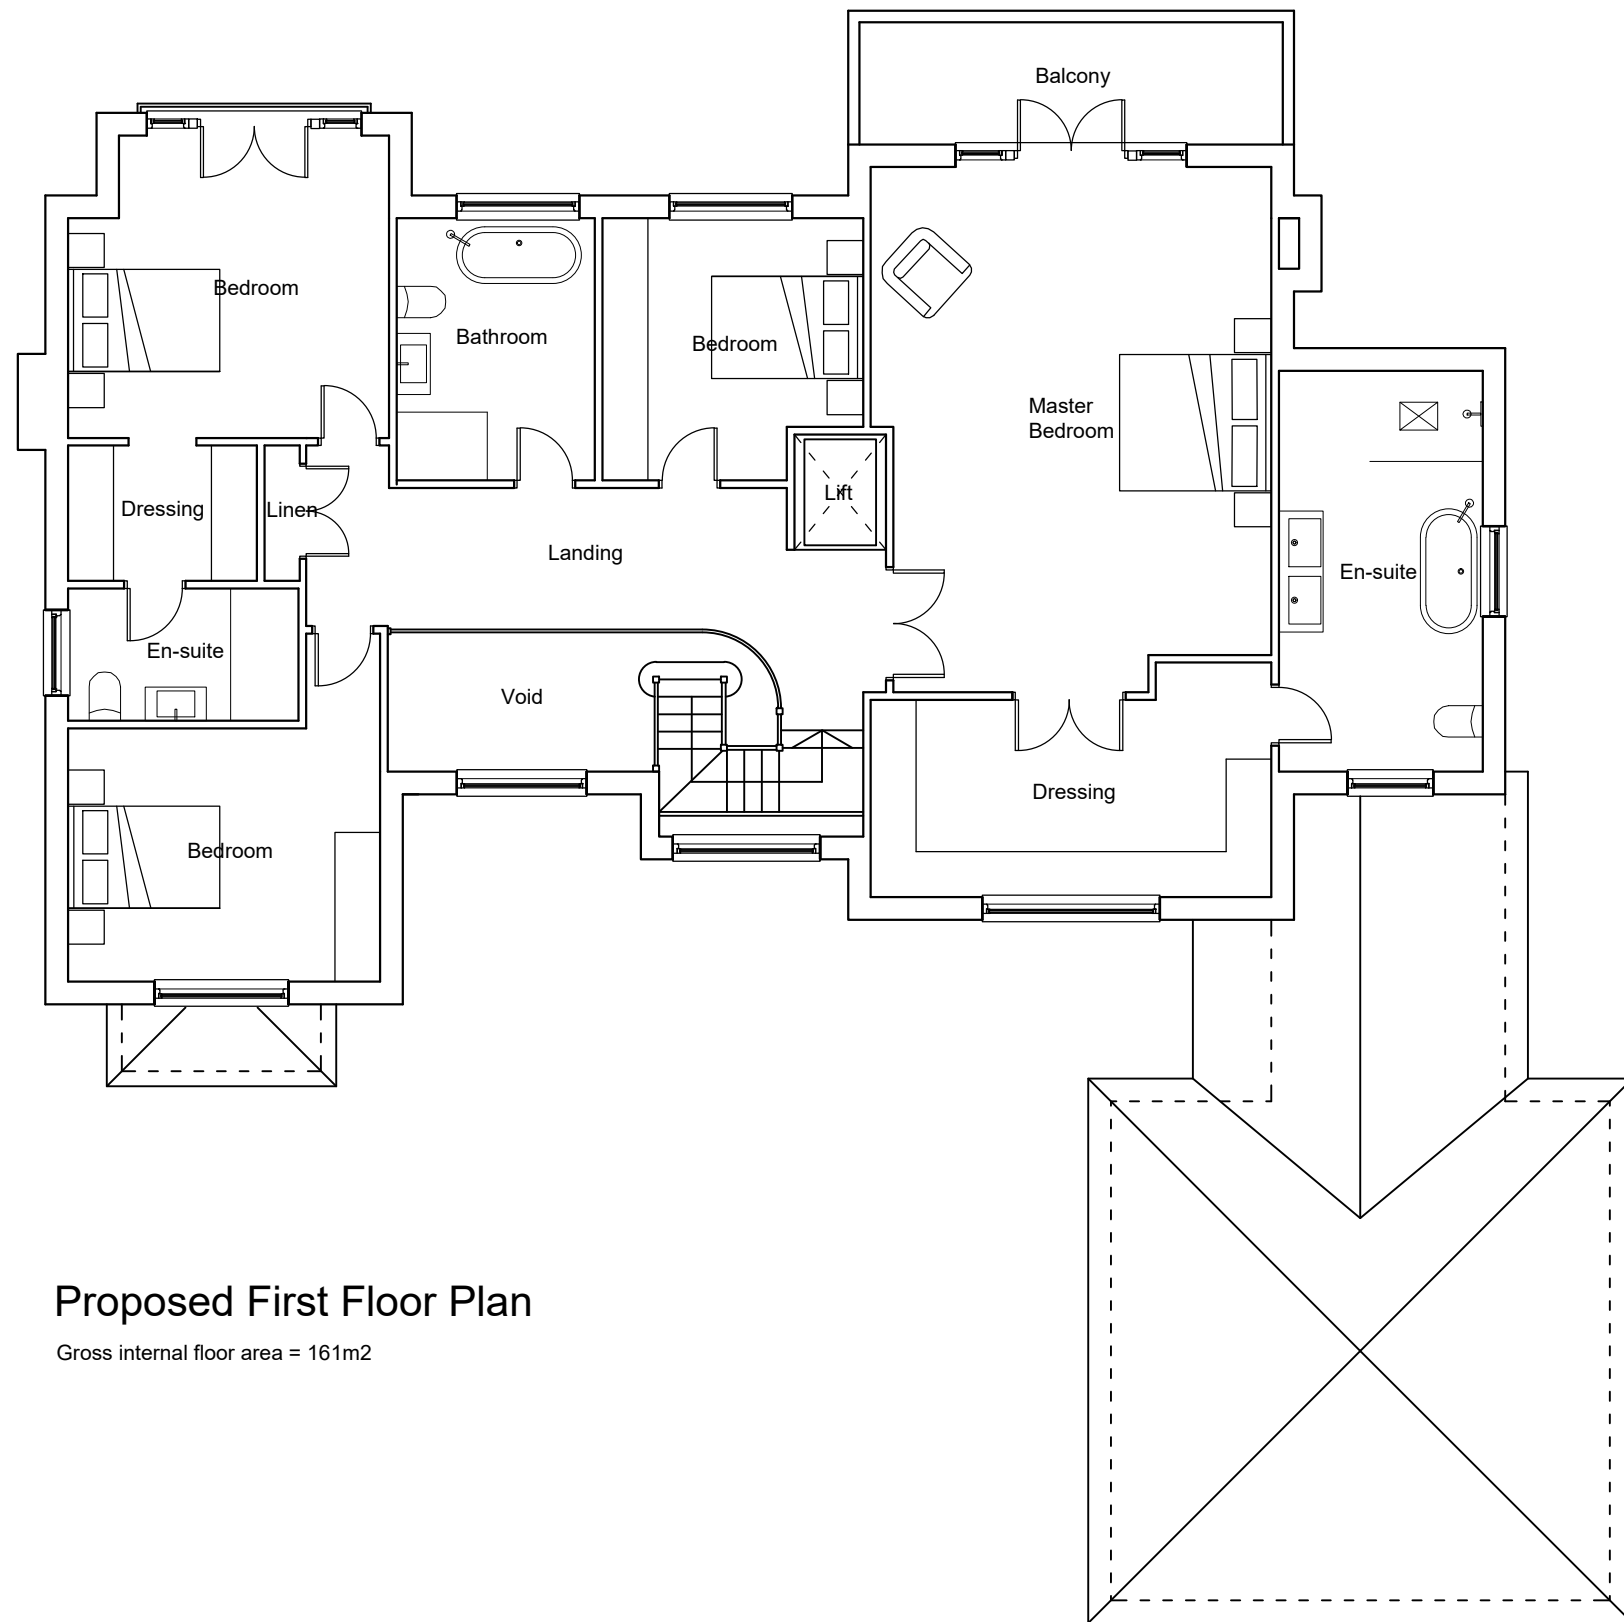

Proposed First Floor Plan

Gross internal floor area = 161m²

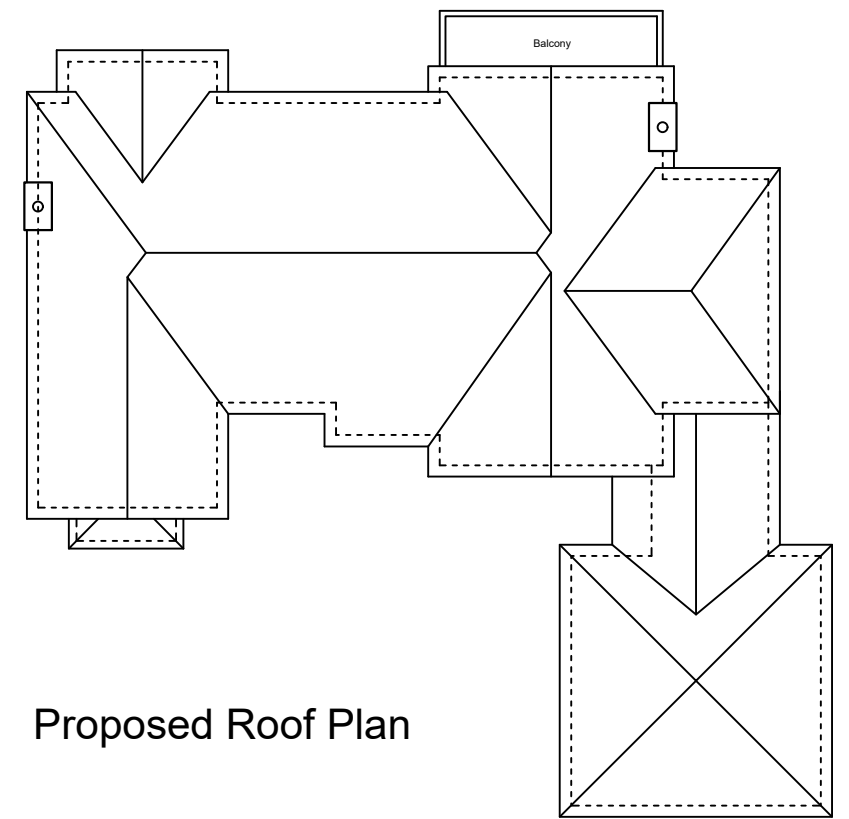

Proposed Roof Plan




PROJECT: Vacant land to 70 Bridle Road
Woodford

DRAWING: Proposed First Floor and Roof Plan

DATE: March 23	DRAWN BY:	CHECKED BY:
SCALE: 1/100@A3 1/200@A3	DRAWING NO: P1266/ 14	REV:

403 Chester Road
Woodford
Stockport
Cheshire
SK7 1QP

Tel 0161 439 1502

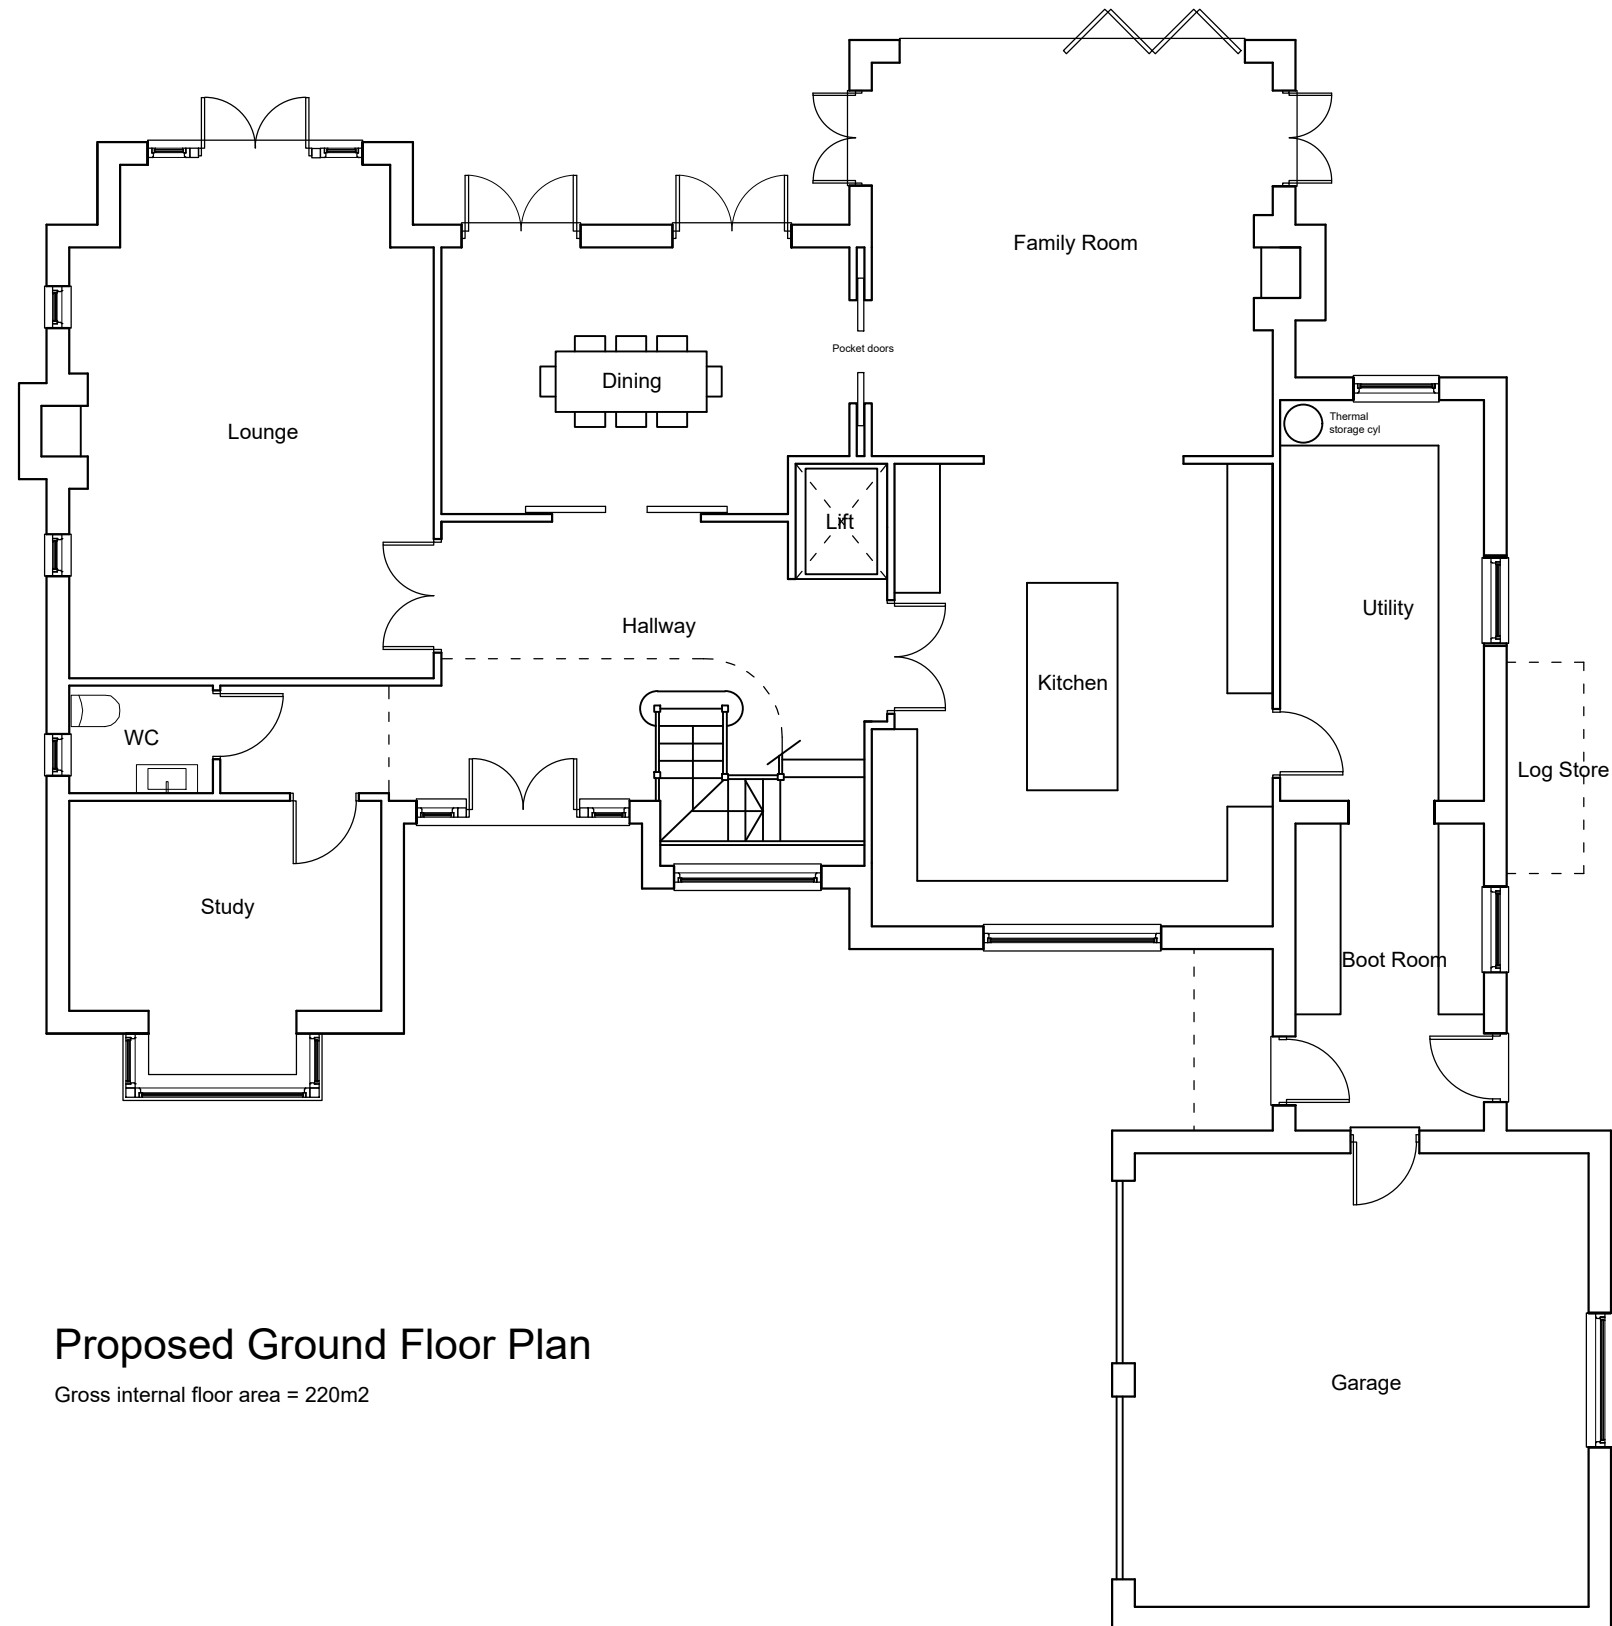

Proposed Ground Floor Plan

Gross internal floor area = 220m²




PROJECT: Vacant land to 70 Bridle Road
Woodford

DRAWING: Proposed Ground Floor Plan


403 Chester Road
Woodford
Stockport
Cheshire
SK7 1QP

DATE: Jan 23	DRAWN BY:	CHECKED BY:
SCALE: 1/100@A3	DRAWING NO: P1266/ 08	REV:

Tel 0161 439 1502

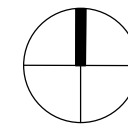

North

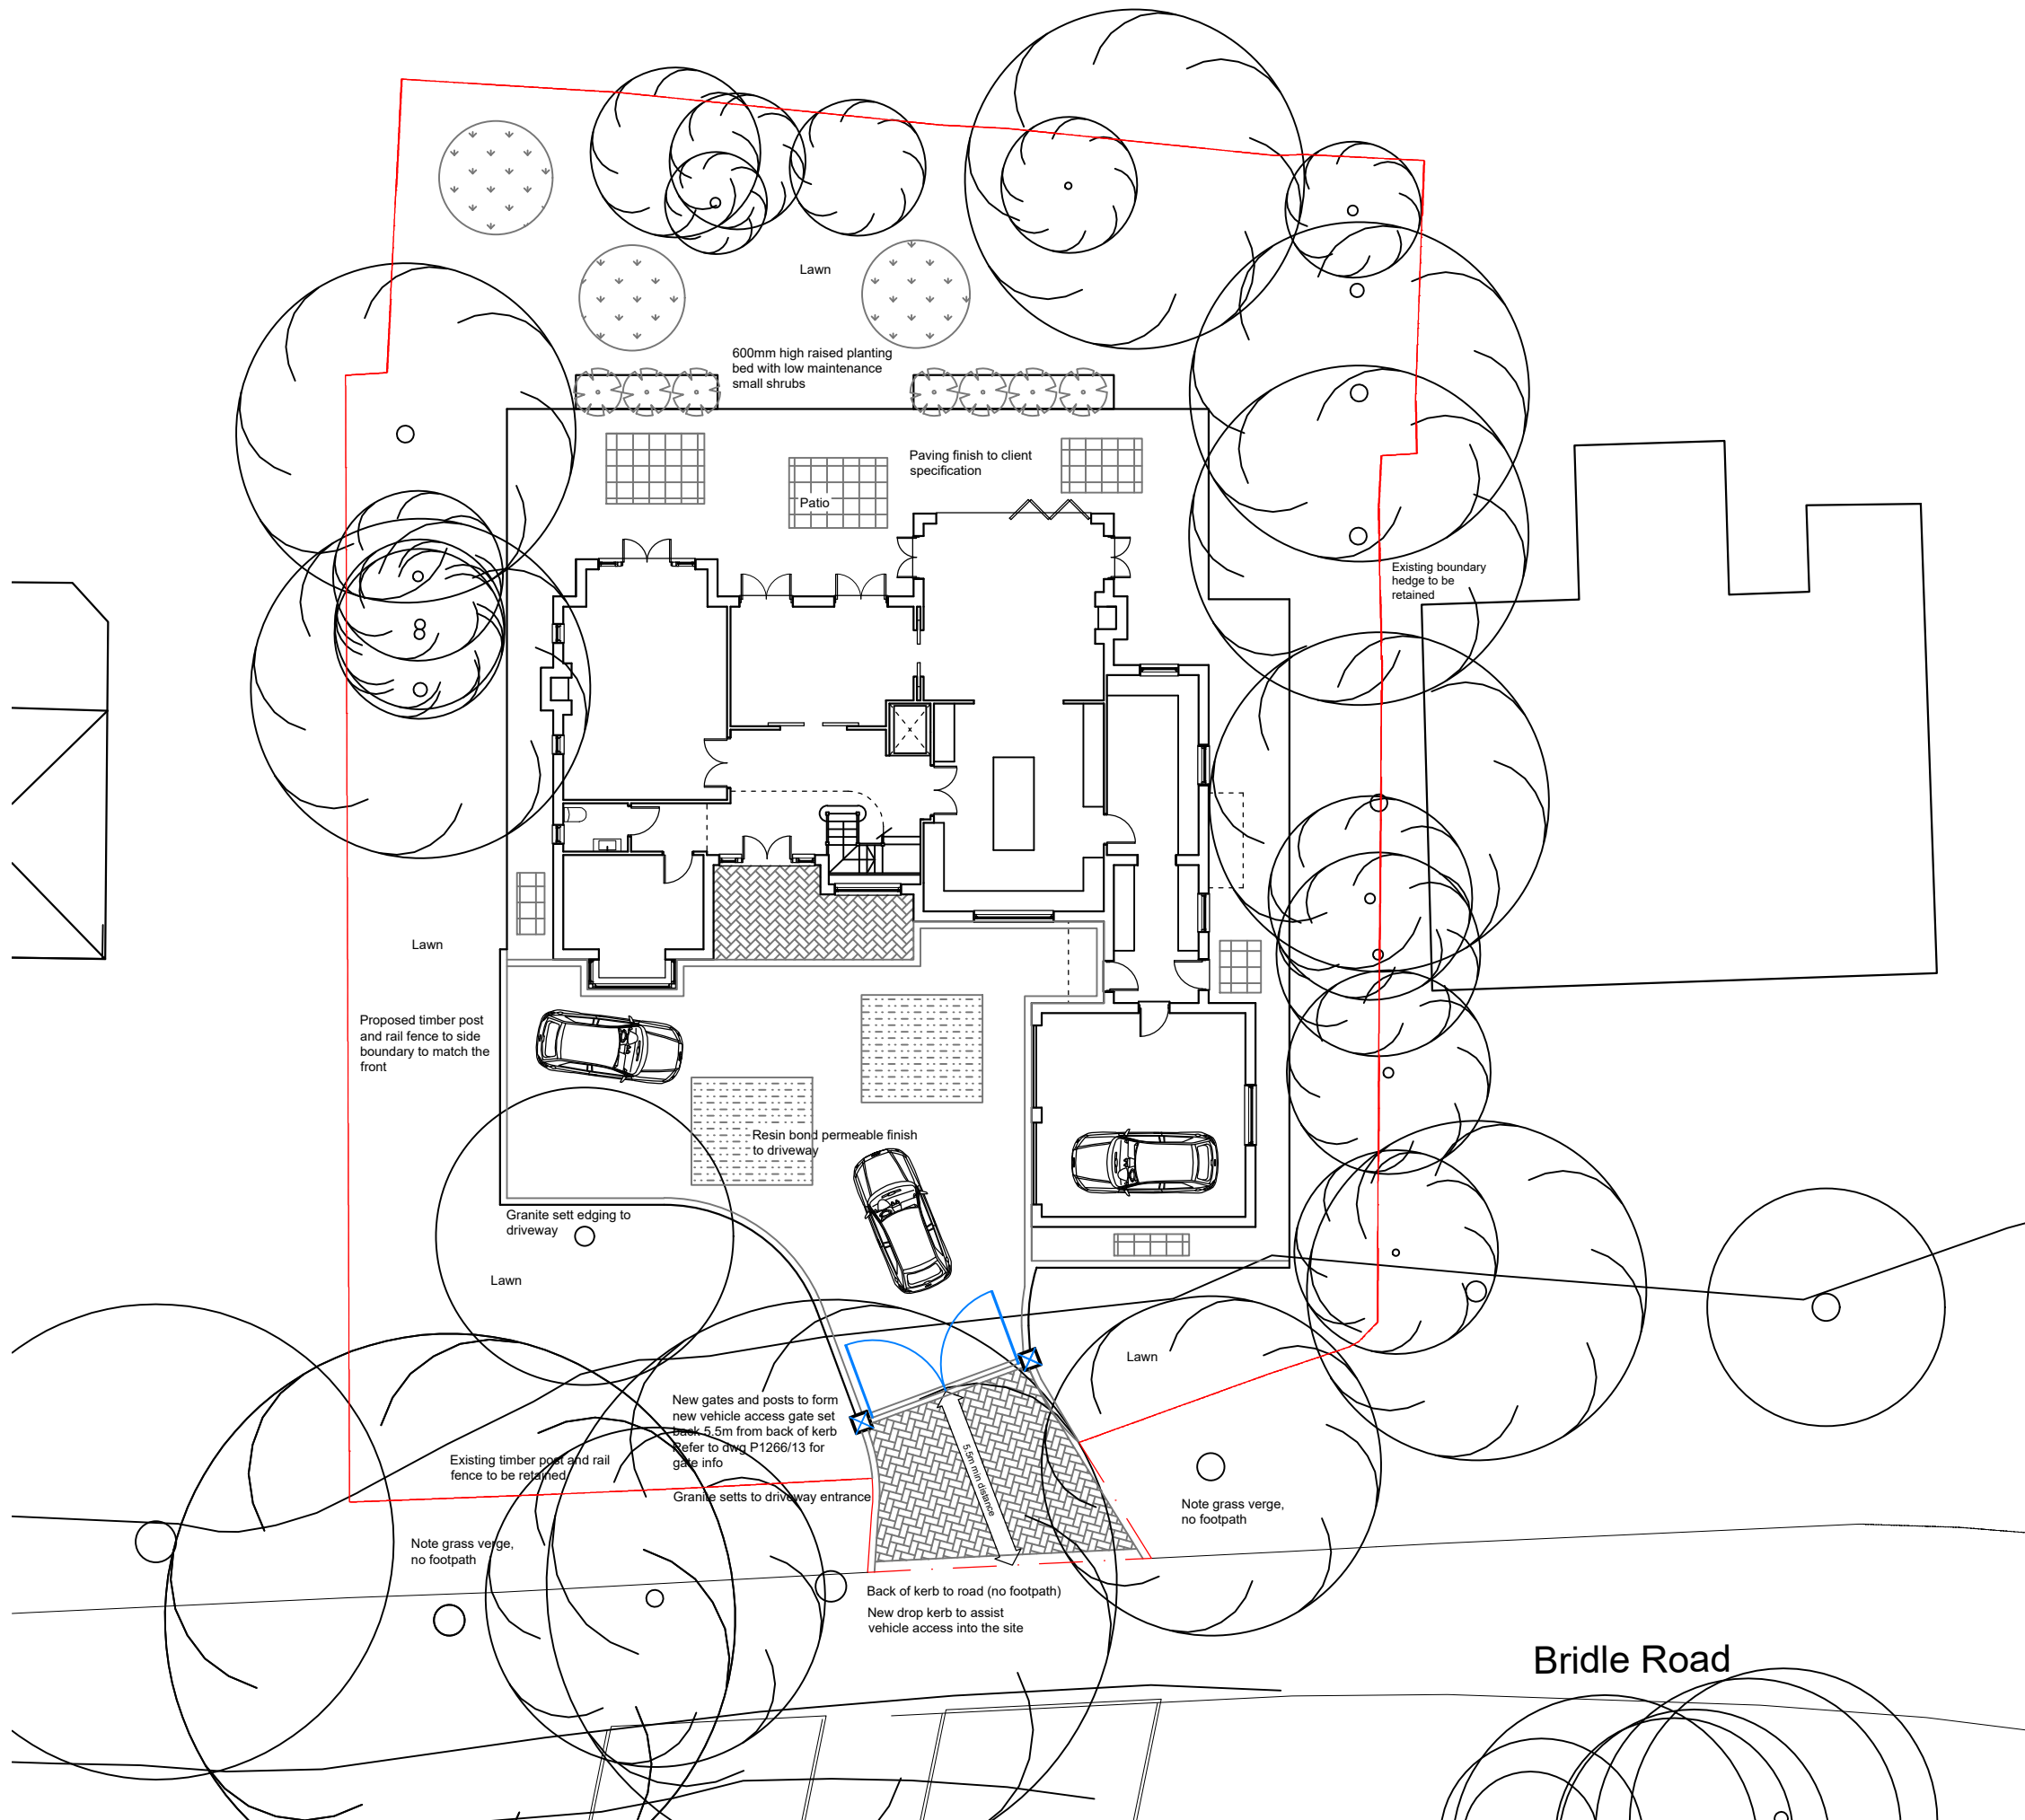


PROJECT: Vacant land to 70 Bridle Road Woodford

DRAWING: Site Plan - Landscape Proposals


403 Chester Road Woodford Stockport Cheshire SK7 1QP

DATE: March 23	DRAWN BY:	CHECKED BY:
SCALE: 1/200@A3	DRAWING NO: P1266/ 12	REV: A

Tel 0161 439 1502

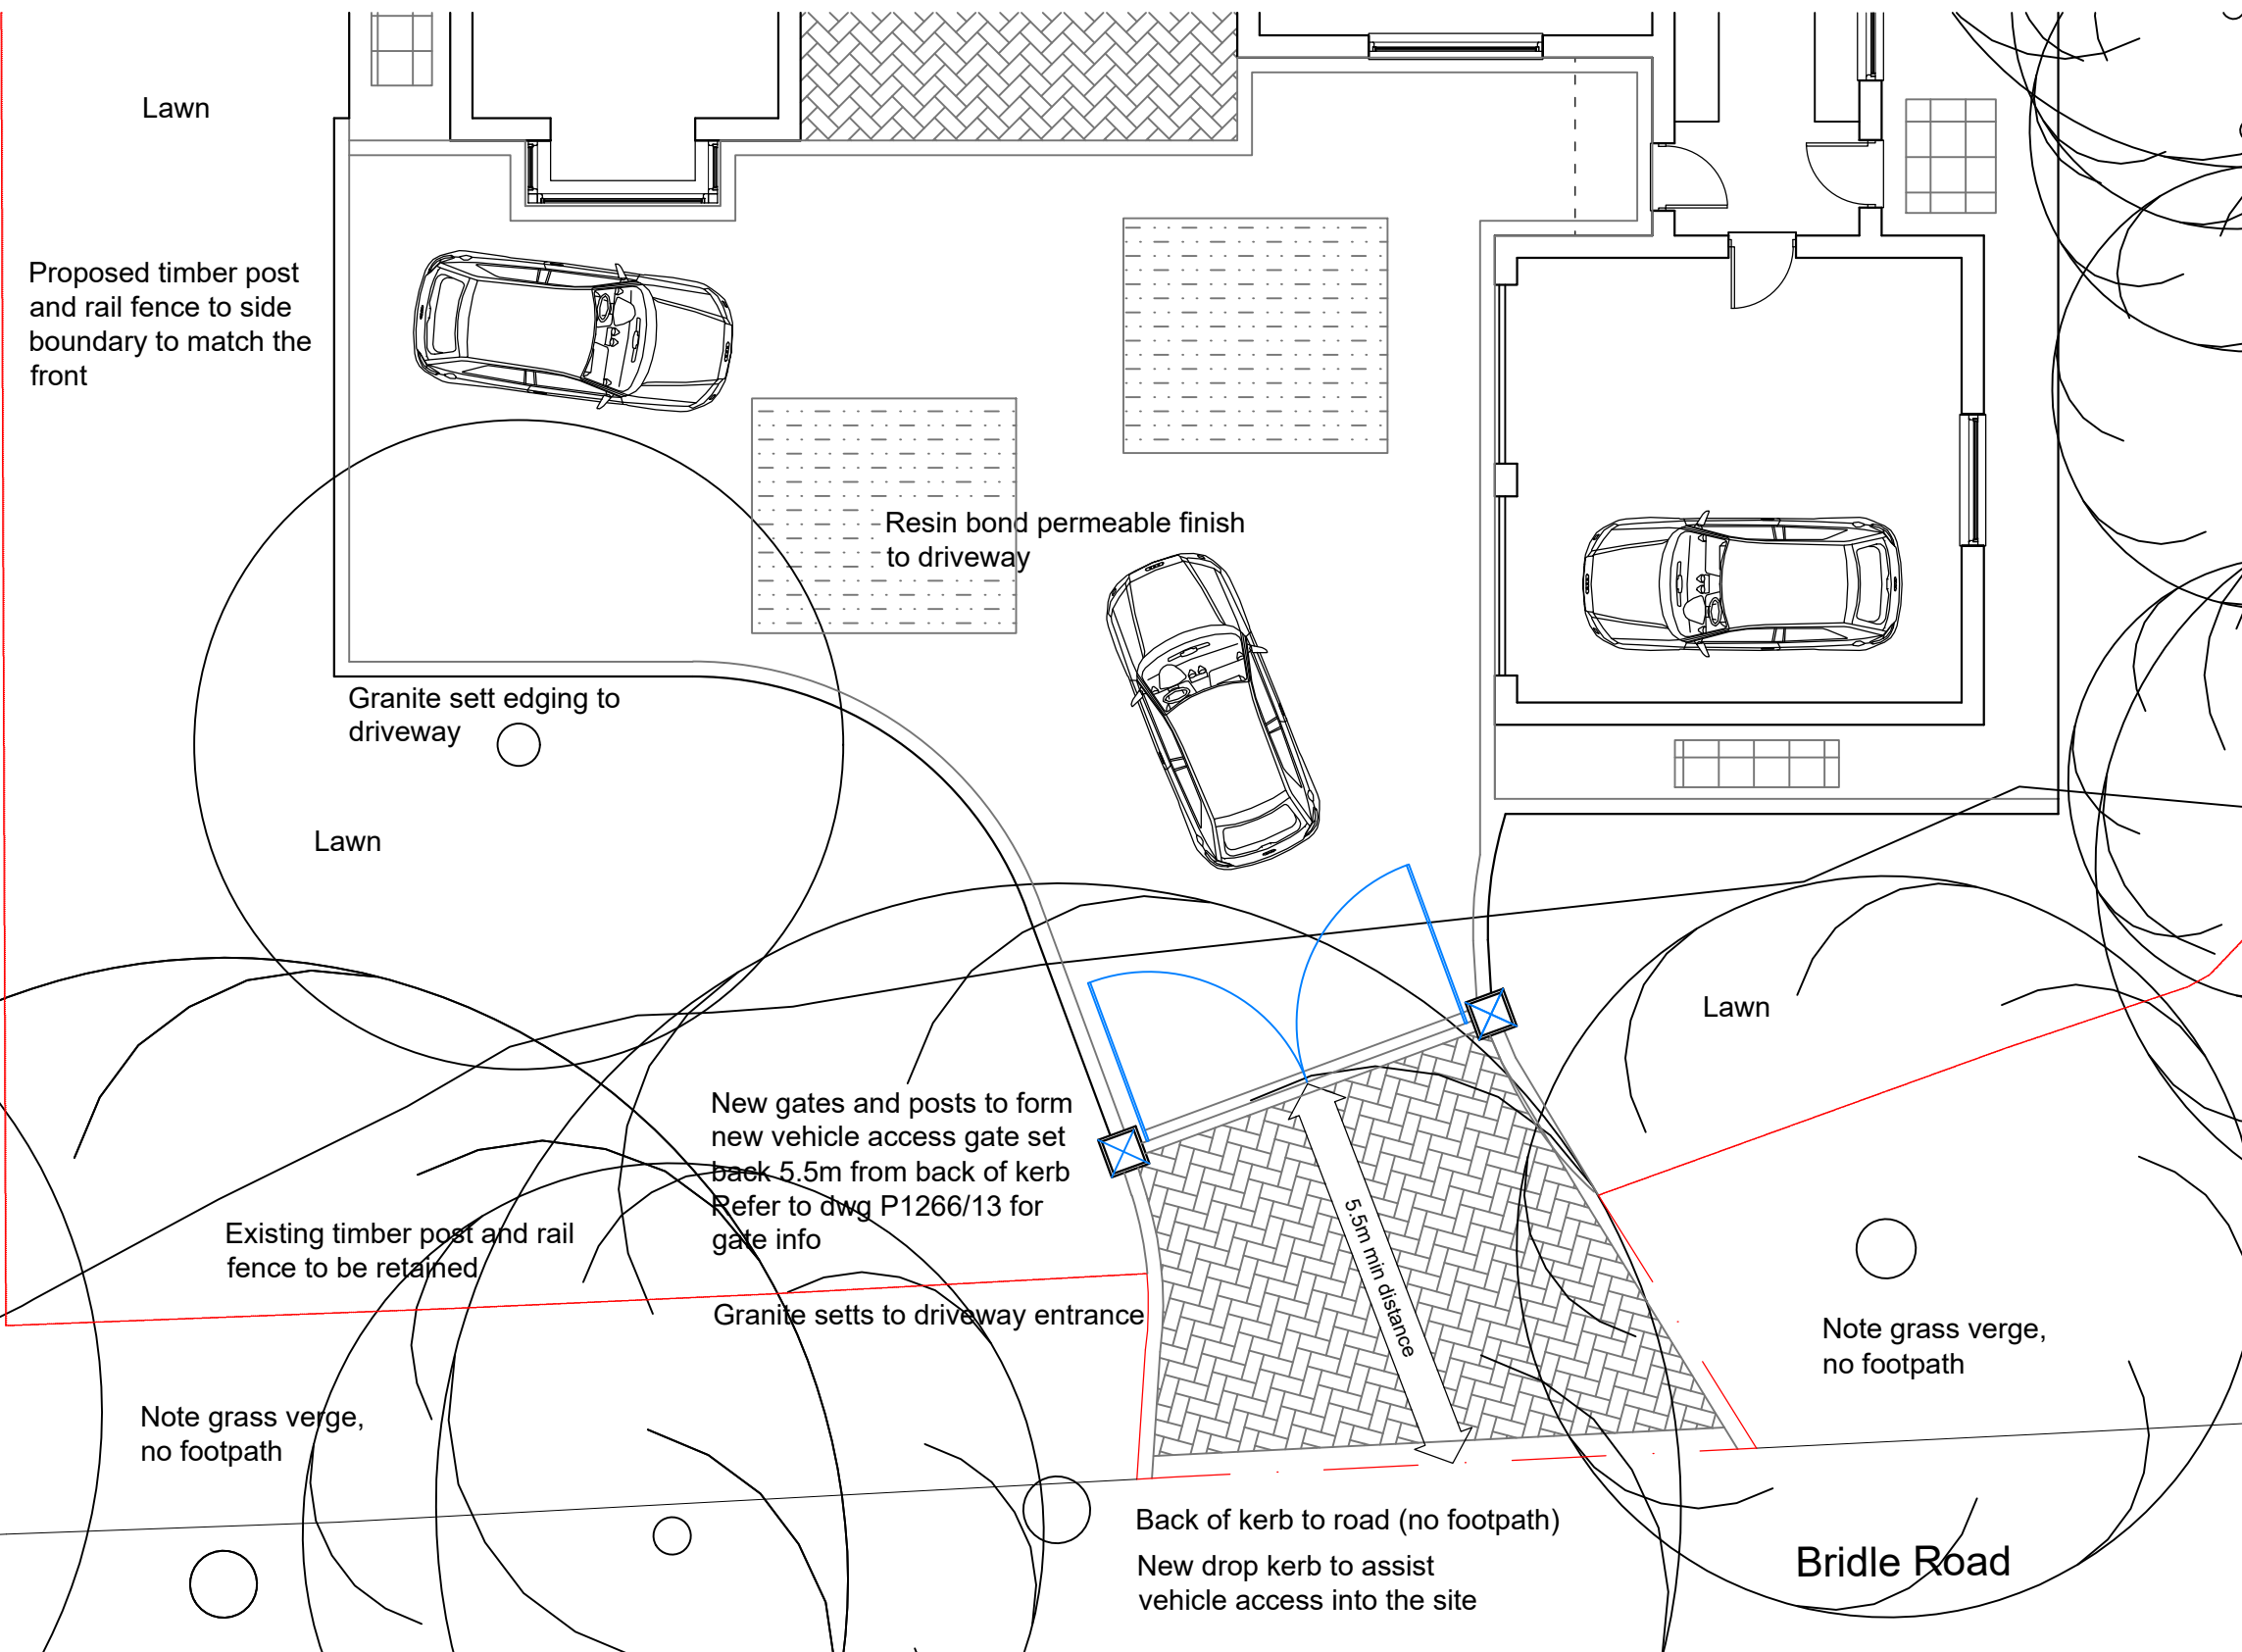

Proposed Driveway Layout

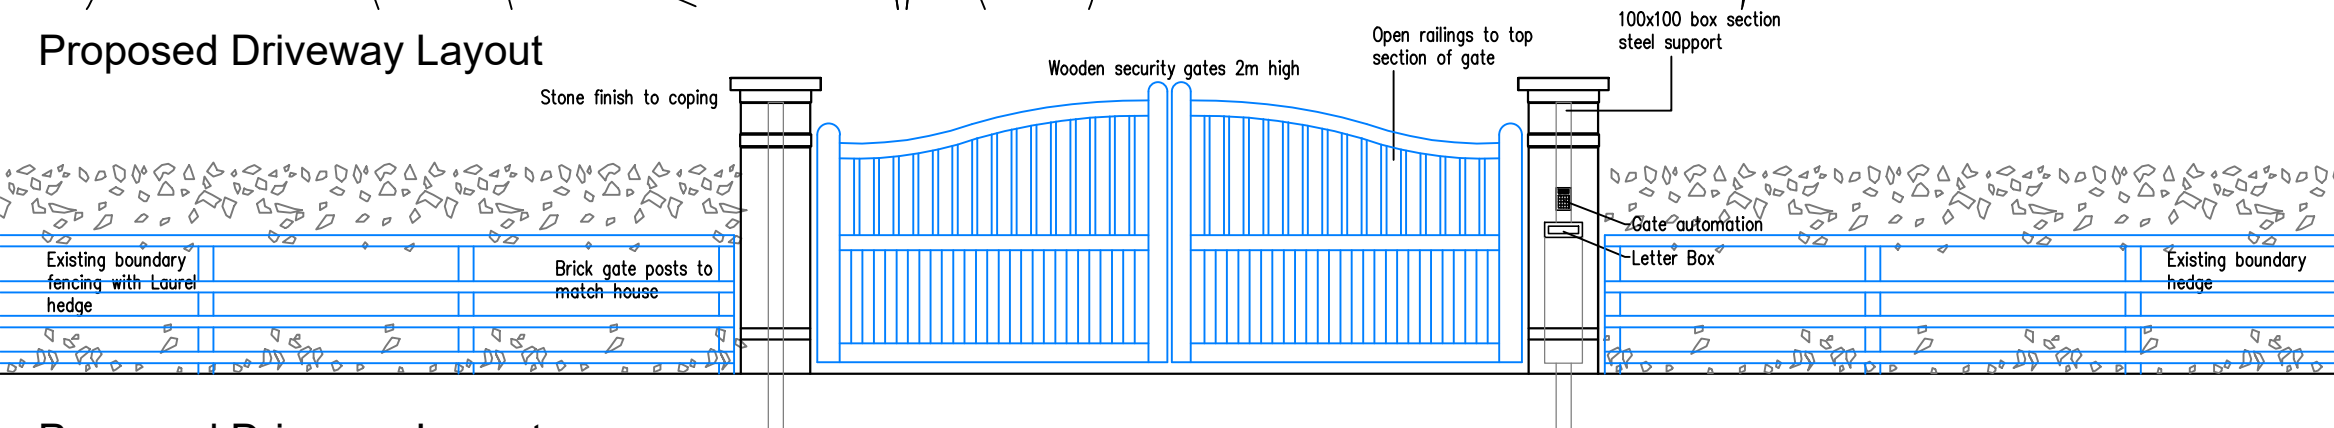

Proposed Driveway Layout



Proposed Driveway Finish



PROJECT: Vacant land to 70 Bridle Road Woodford

DRAWING: Driveway and Site Entrance Landscape Proposals

DATE: March 23	DRAWN BY:	CHECKED BY:
SCALE: 1/100@A3	DRAWING NO: P1266/ 13	REV: A

403 Chester Road Woodford Stockport Cheshire SK7 1QP

Tel 0161 439 1502