

Reproduced from the Ordnance Survey Map with the sanction of the Controller of H.M. Stationery Office.

© Crown Copyright Reserved.

This drawing must not be scaled, and all dimensions to be checked on site, with all anomalies brought to the attention of the Architects. IF IN DOUBT, ASK!

<p>PROJECT NO 2530</p> <p>DWG NO 101</p> <p>REVISION *</p> <p>DRAWING TITLE LOCATION PLAN</p> <p>PROJECT REGENTS CLOSE BRAMHALL</p> <p>SCALE 1:1250@A4 xx@A3</p> <p>DATE 08-23</p> <p>DWN --</p> <p>CHK --</p>	<p>REVISION/ISSUE</p> <table border="1" style="width: 100%; border-collapse: collapse;"> <thead> <tr> <th>rev</th> <th>date</th> <th>description</th> </tr> </thead> <tbody> <tr> <td> </td> <td> </td> <td> </td> </tr> </tbody> </table> <p style="text-align: center; font-weight: bold; font-size: 1.2em;">ISSUE</p> <table border="1" style="width: 100%; border-collapse: collapse;"> <thead> <tr> <th>rev</th> <th>date</th> <th>description</th> </tr> </thead> <tbody> <tr> <td> </td> <td> </td> <td> </td> </tr> </tbody> </table>	rev	date	description				rev	date	description				<table border="1" style="width: 100%; border-collapse: collapse;"> <tr> <td style="width: 100px; height: 40px; background-color: black;"></td> <td style="width: 100px; height: 40px; background-color: gray;"></td> <td style="width: 100px; height: 40px; background-color: lightgray;"></td> <td style="width: 100px; height: 40px; background-color: white;"></td> </tr> </table> <p style="font-size: 1.5em; font-weight: bold; margin: 0;">barrie newcombe</p> <p style="font-weight: bold; margin: 0;">ASSOCIATES</p> <p style="font-size: 0.8em; margin: 0;">winnington hall, winnington, northwich, cheshire, CW8 4DU Tel: (01606) 782 500</p>				
rev	date	description																
rev	date	description																

Copyright reserved to the Architects. This drawing may not be used or reproduced without their written consent.



This drawing must not be scaled, and all dimensions to be checked on site, with all anomalies brought to the attention of the Architects. IF IN DOUBT, ASK!

PROJECT NO	DWG NO	REVISION
2530 -	110	A
DRAWING TITLE		
SITE LAYOUT		
PROJECT		
REGENTS CLOSE BRAMHALL		
SCALE	DATE	DWN
xx@A1	06-23	--
1:500@A3		--
REVISION/ISSUE		
PLANNING		
rev	date	description
A	07-23	HOUSE TYPES UPDATED

Copyright reserved to the Architects. This drawing may not be used or reproduced without their written consent.

barrie
newcombe
ASSOCIATES

winnington hall, winnington,
northwich, cheshire, CW8 4DU
Tel: (01606) 782 500

boundary

PLOT 1

GARAGE TO PLOT 2

PLOT 3

PLOT 4

boundary

15 REGENTS CLOSE

REGENTS CLOSE



This drawing must not be scaled, and all dimensions to be checked on site, with all anomalies brought to the attention of the Architects. IF IN DOUBT, ASK!

PROJECT NO 2530 - DWG NO 112 REVISION *

DRAWING TITLE SITE SECTIONS/ELEVATIONS

PROJECT REGENTS CLOSE BRAMHALL

SCALE 1:250@A2 DATE 08-23 DWN -- CHK --

REVISION/ISSUE XX@A3

PLANNING

rev	date	description
-	-	--

SECTION A-A

3 FIELD SIDE CLOSE

boundary

PLOT 1


PLOT 2

boundary

84 WOODFORD ROAD



SECTION B-B

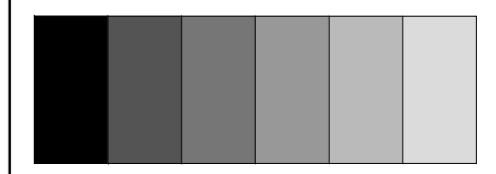

barrie newcombe ASSOCIATES

winnington hall, winnington,
northwich, cheshire, CW8 4DU
Tel: (01606) 782 500

Copyright reserved to the Architects. This drawing may not be used or reproduced without their written consent.

ELEVATIONS TYPE A PLOT 01



FRONT ELEVATION



FLANK ELEVATION



FLANK ELEVATION



REAR ELEVATION

This drawing must not be scaled, and all dimensions to be checked on site, with all anomalies brought to the attention of the Architects. IF IN DOUBT, ASK!

PROJECT NO	DWG NO	REVISION
2530 -	201	A
DRAWING TITLE		
ELEVATIONS TYPE A PLOT 1		
PROJECT		
REGENTS CLOSE BRAMHALL		
SCALE	DATE	DWN
xx@A1 1:100@A3	06-23	--
REVISION/ISSUE		

PLANNING

rev	date	description
A	07-23	CLIENT AMENDMENTS



Copyright reserved to the Architects. This drawing may not be used or reproduced without their written consent.

barrie
newcombe
ASSOCIATES

winnington hall, winnington,
northwich, cheshire, CW8 4DU
Tel: (01606) 782 500

FLANK ELEVATION

REAR ELEVATION

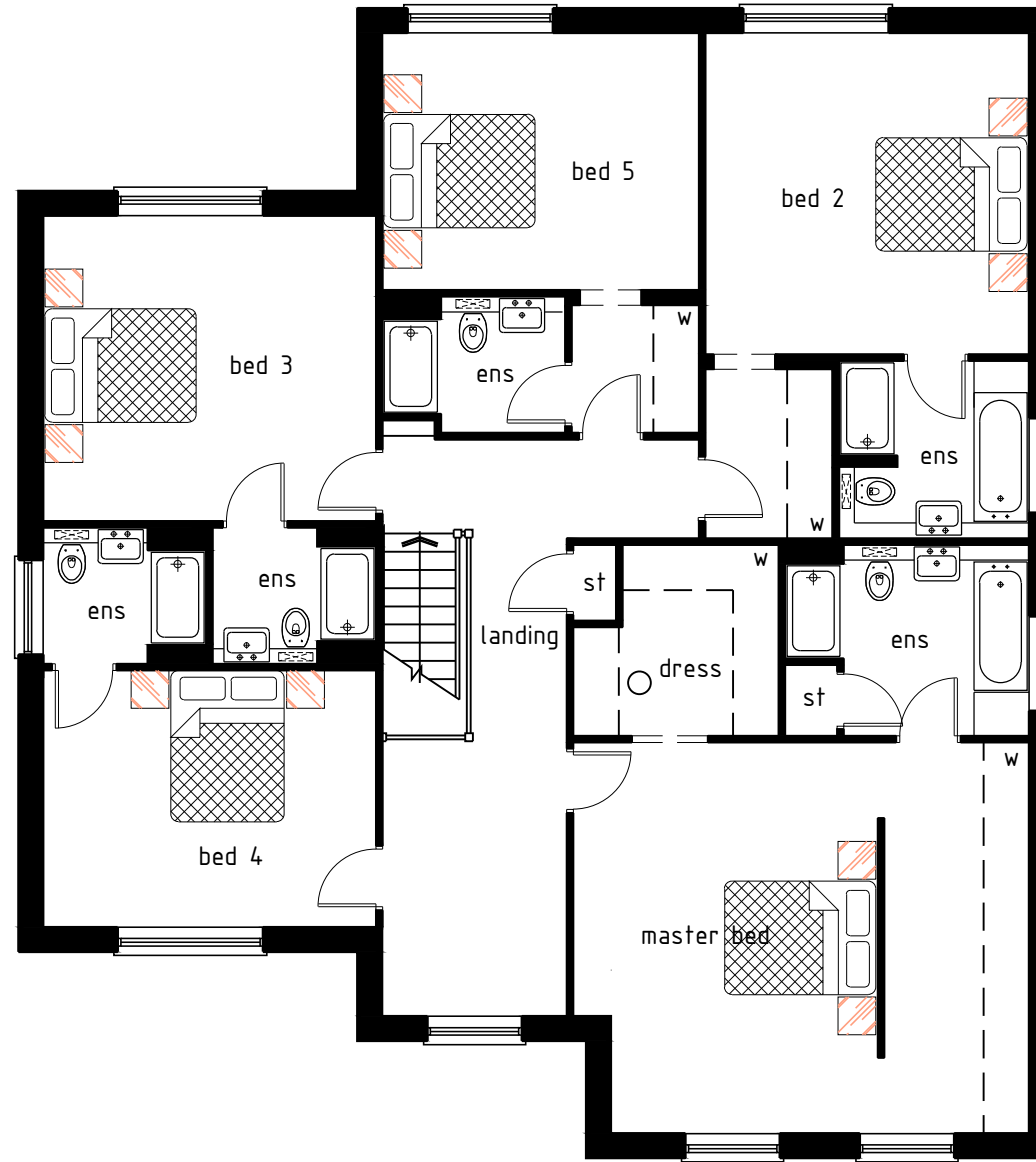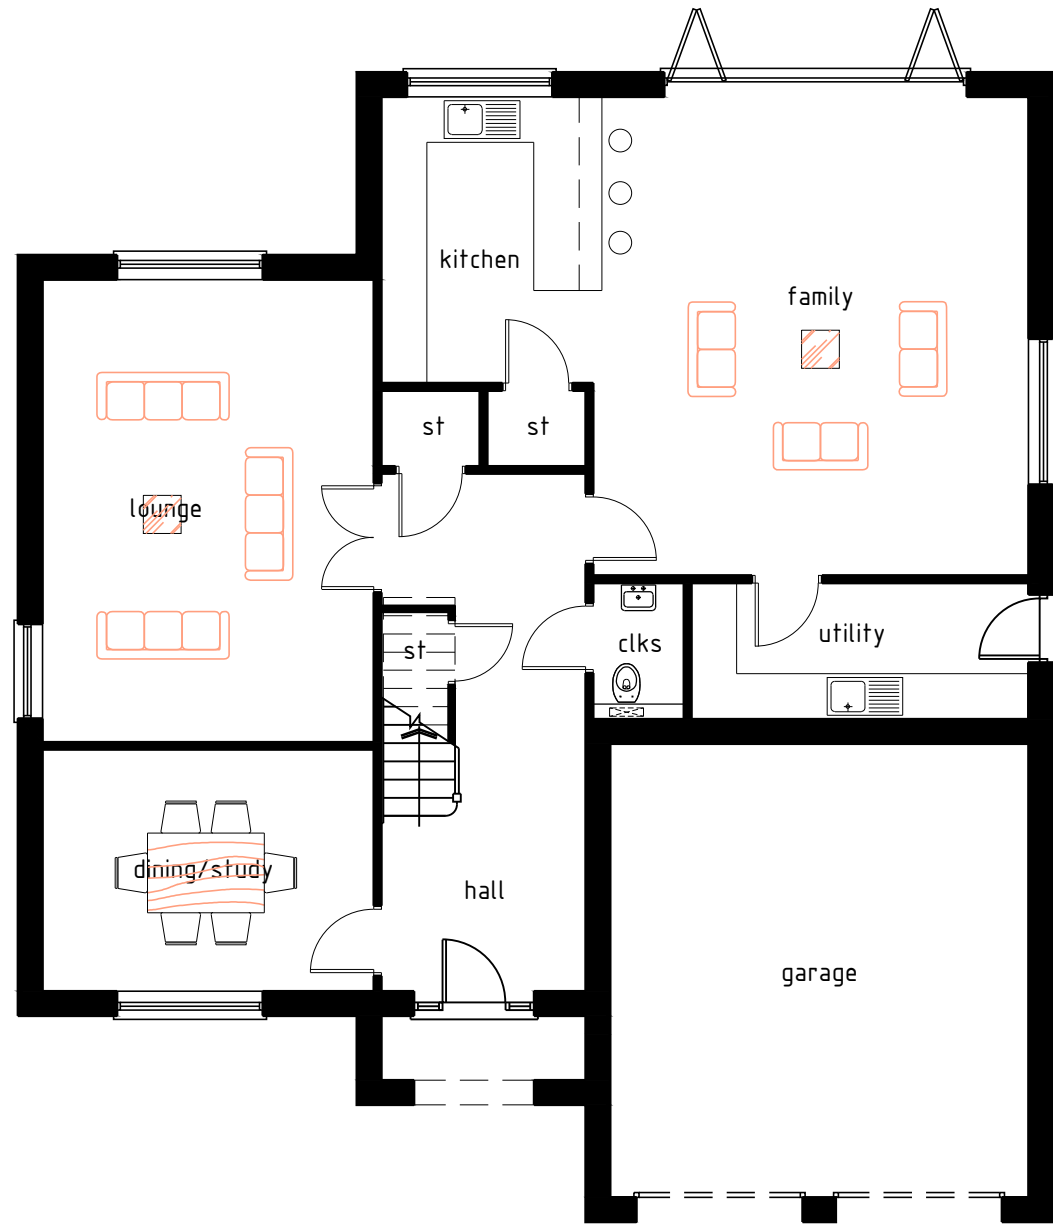

GROUND FLOOR
TYPE A
PLOT 01

FIRST FLOOR

This drawing must not be scaled, and all dimensions to be checked on site, with all anomalies brought to the attention of the Architects. IF IN DOUBT, ASK!

PROJECT NO	DWG NO	REVISION
2530	200	A
DRAWING TITLE		
FLOOR PLANS		
TYPE A		
PLOT 1		
PROJECT		
REGENTS CLOSE		
BRAMHALL		
SCALE	DATE	DWN
xx@A1	06-23	--
1:100@A3		
REVISION/ISSUE		
PLANNING		
rev	date	description
A	07-23	CLIENT AMENDMENTS

Copyright reserved to the Architects. This drawing may not be used or reproduced without their written consent.


barrie
newcombe
ASSOCIATES

winnington hall, winnington,
northwich, cheshire, CW8 4DU
Tel: (01606) 782 500

ELEVATIONS TYPE B PLOT 02



FRONT ELEVATION

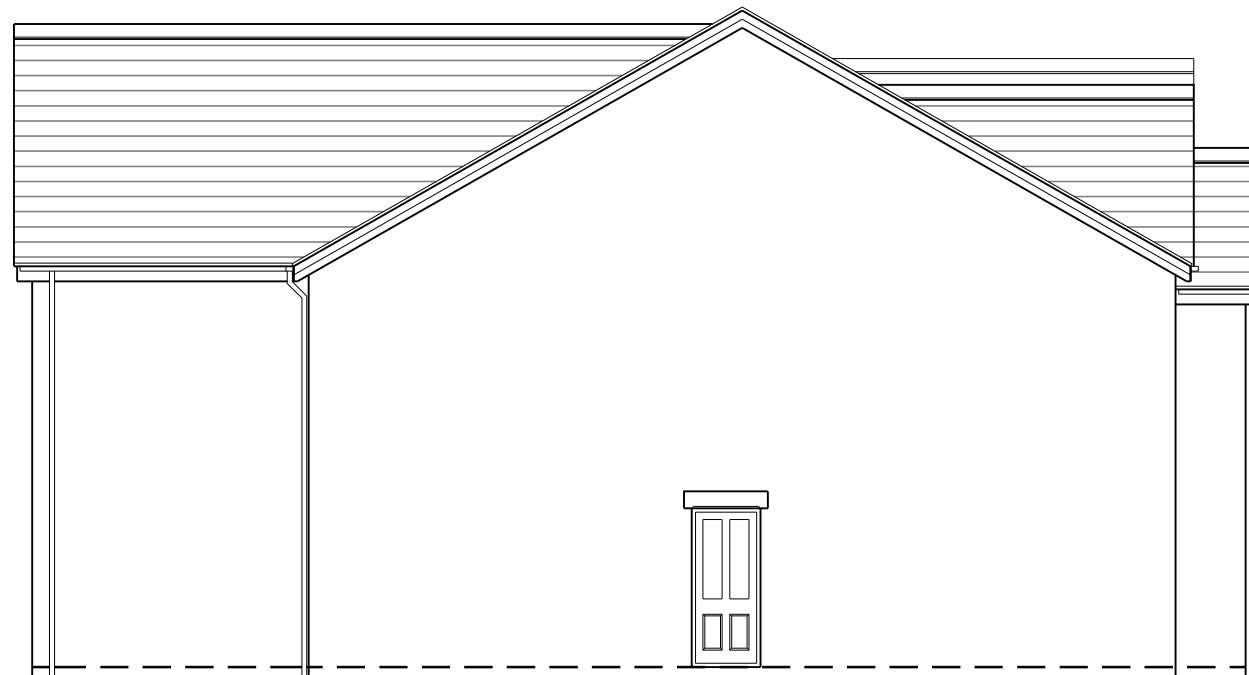

FLANK ELEVATION

This drawing must not be scaled, and all dimensions to be checked on site, with all anomalies brought to the attention of the Architects. IF IN DOUBT, ASK!


PROJECT NO	DWG NO	REVISION
2530	- 203	A
DRAWING TITLE		
ELEVATIONS 1		
TYPE B		
PLOT 2		
PROJECT		
REGENTS CLOSE		
BRAMHALL		
SCALE	DATE	DWN
xx@A1	06-23	--
1:100@A3		--
REVISION/ISSUE		
PLANNING		
rev	date	description
A	07-23	CLIENT AMENDMENTS

Copyright reserved to the Architects. This drawing may not be used or reproduced without their written consent.

barrie
newcombe
ASSOCIATES

winnington hall, winnington,
northwich, cheshire, CW8 4DU
Tel: (01606) 782 500

ELEVATIONS TYPE B PLOT 02

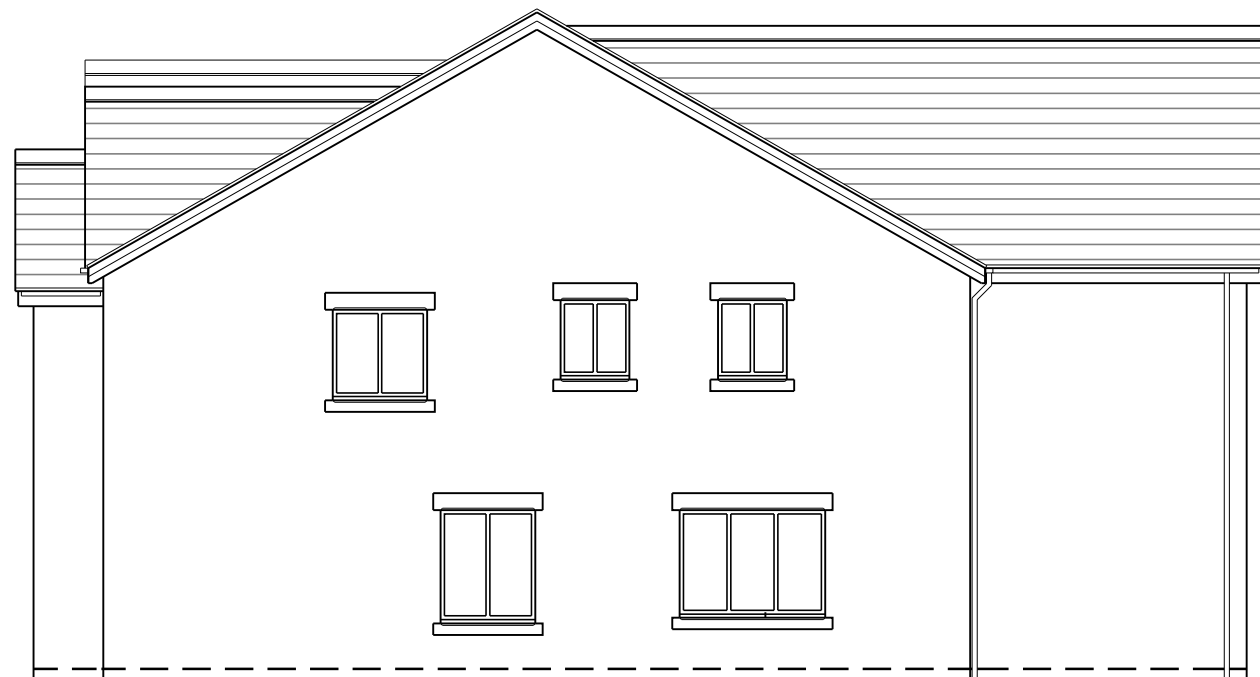

FLANK ELEVATION



REAR ELEVATION


This drawing must not be scaled, and all dimensions to be checked on site, with all anomalies brought to the attention of the Architects. IF IN DOUBT, ASK!

PROJECT NO	DWG NO	REVISION
2530	- 204	A
DRAWING TITLE		
ELEVATIONS 2 TYPE B PLOT 2		
PROJECT		
REGENTS CLOSE BRAMHALL		
SCALE	DATE	DWN
xx@A1 1:100@A3	06-23	--
REVISION/ISSUE		
PLANNING		
rev	date	description
A	07-23	CLIENT AMENDMENTS


Copyright reserved to the Architects. This drawing may not be used or reproduced without their written consent.

barrie
newcombe
ASSOCIATES

winnington hall, winnington,
northwich, cheshire, CW8 4DU
Tel: (01606) 782 500

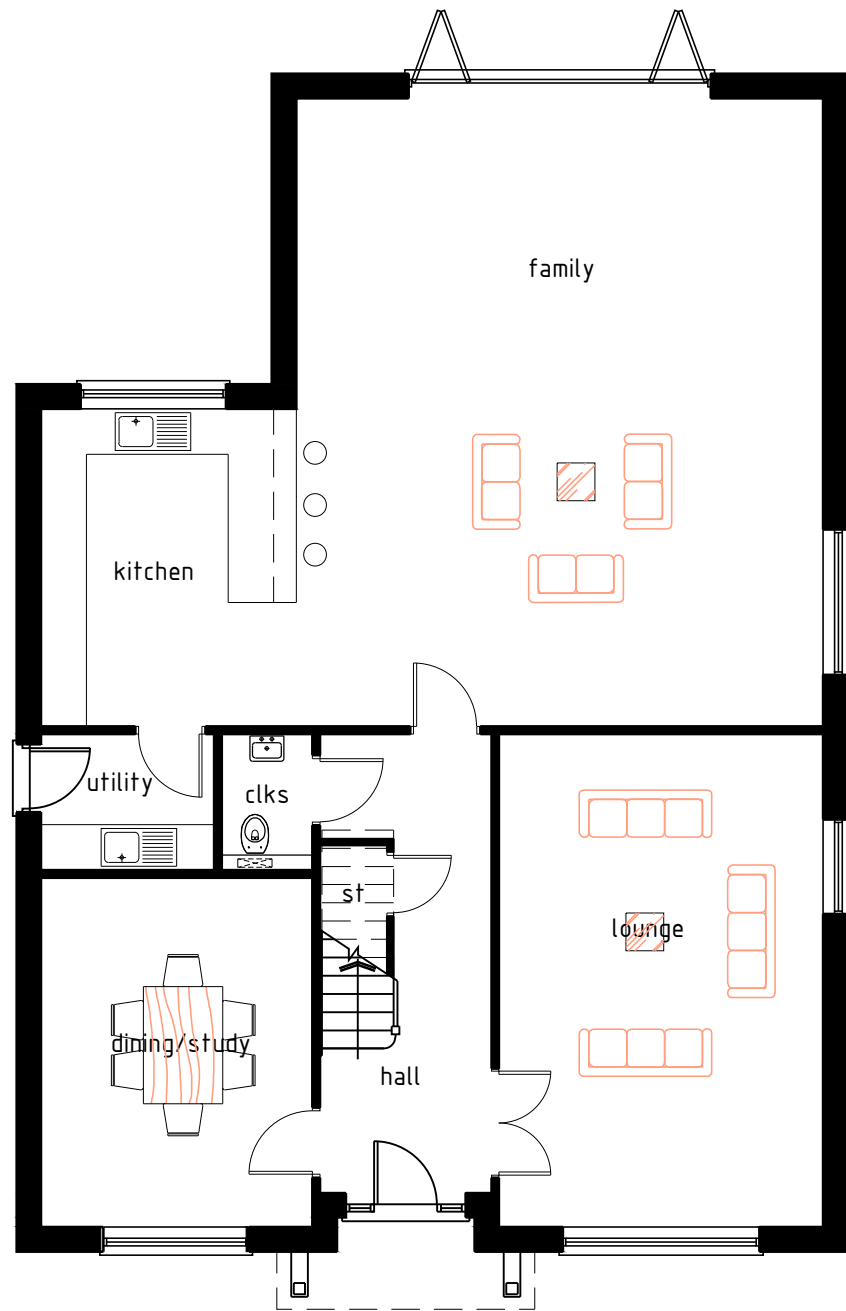

GROUND FLOOR
TYPE B
PLOT 02

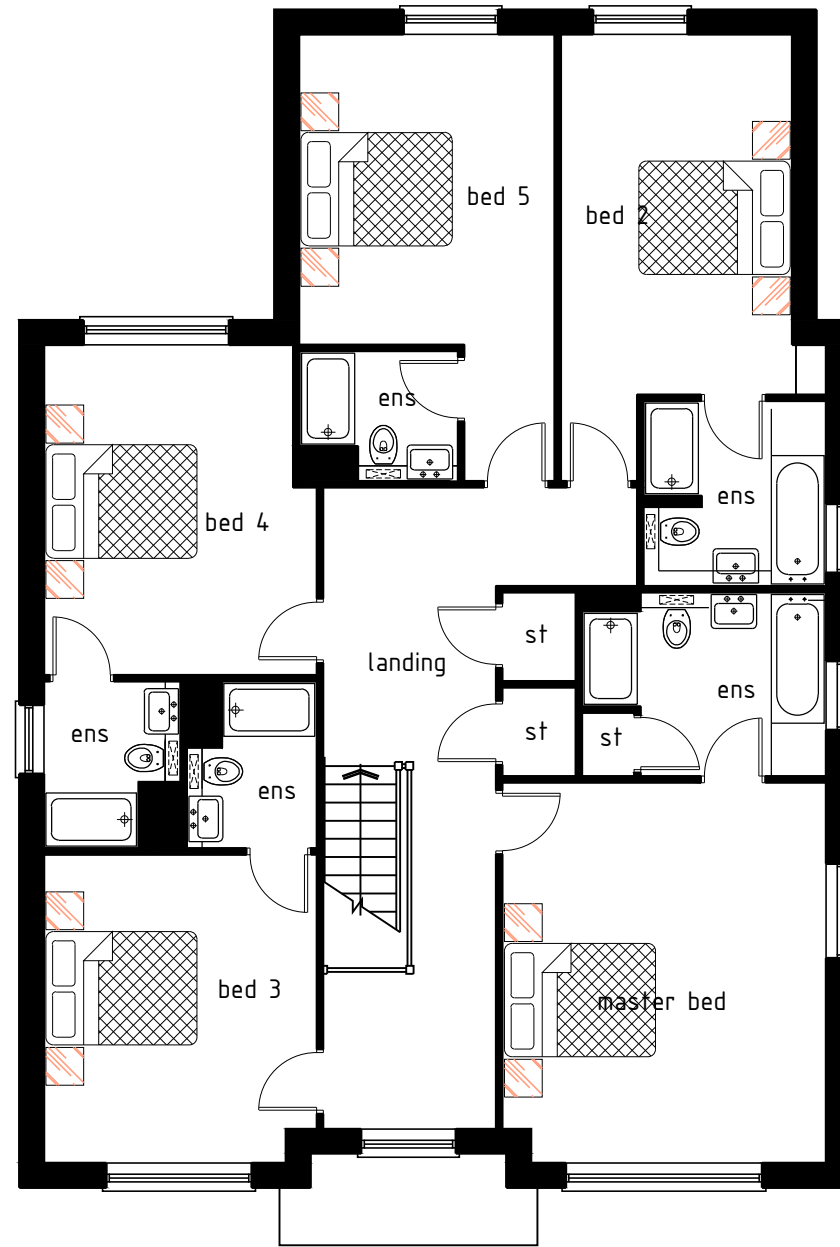

FIRST FLOOR

This drawing must not be scaled, and all dimensions to be checked on site, with all anomalies brought to the attention of the Architects. IF IN DOUBT, ASK!

PROJECT NO	DWG NO	REVISION
2530	202	A
DRAWING TITLE		
FLOOR PLANS		
TYPE B		
PLOT 2		
PROJECT		
REGENTS CLOSE		
BRAMHALL		
SCALE	DATE	DWN
xx@A1	06-23	--
1:100@A3		
REVISION/ISSUE		


PLANNING

rev	date	description
A	07-23	CLIENT AMENDMENTS

Copyright reserved to the Architects. This drawing may not be used or reproduced without their written consent.

barrie
newcombe
ASSOCIATES

winnington hall, winnington,
northwich, cheshire, CW8 4DU
Tel: (01606) 782 500

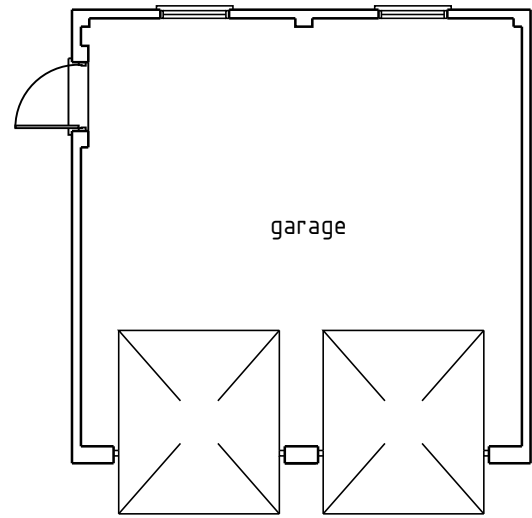

PLAN

DOUBLE GARAGE PLOT 02

This drawing must not be scaled, and all dimensions to be checked on site, with all anomalies brought to the attention of the Architects. IF IN DOUBT, ASK!

PROJECT NO	DWG NO	REVISION
2530	- 209	*
DRAWING TITLE		
PLANS & ELEVATIONS		
GARAGE		
PLOT 2		
PROJECT		
REGENTS CLOSE		
BRAMHALL		
SCALE	DATE	DWN
xx@A1	06-23	--
1:100@A3		--
REVISION/ISSUE		


PLANNING

rev	date	description


Copyright reserved to the Architects. This drawing may not be used or reproduced without their written consent.



FRONT ELEVATION

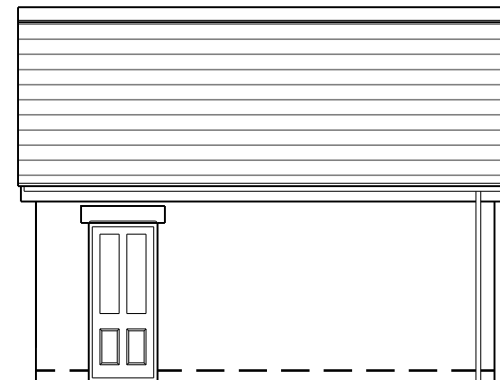

FLANK ELEVATION

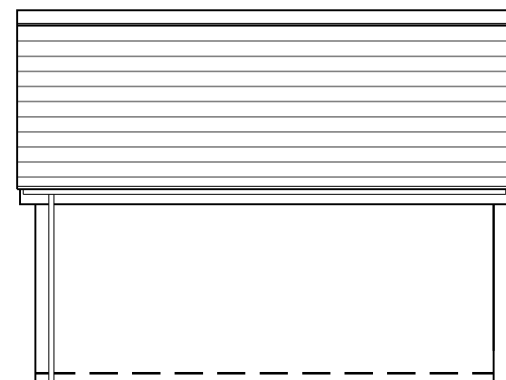

FLANK ELEVATION



REAR ELEVATION


barrie
newcombe
ASSOCIATES

winnington hall, winnington,
northwich, cheshire, CW8 4DU
Tel: (01606) 782 500


ELEVATIONS TYPE C PLOT 03



FRONT ELEVATION

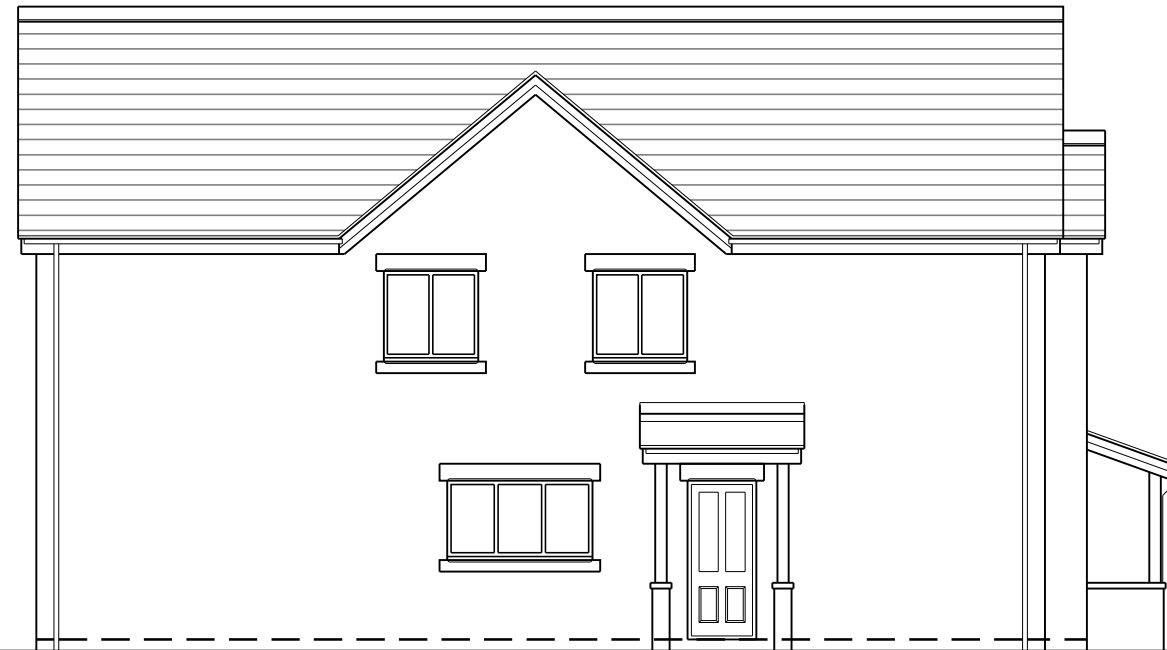

FLANK ELEVATION

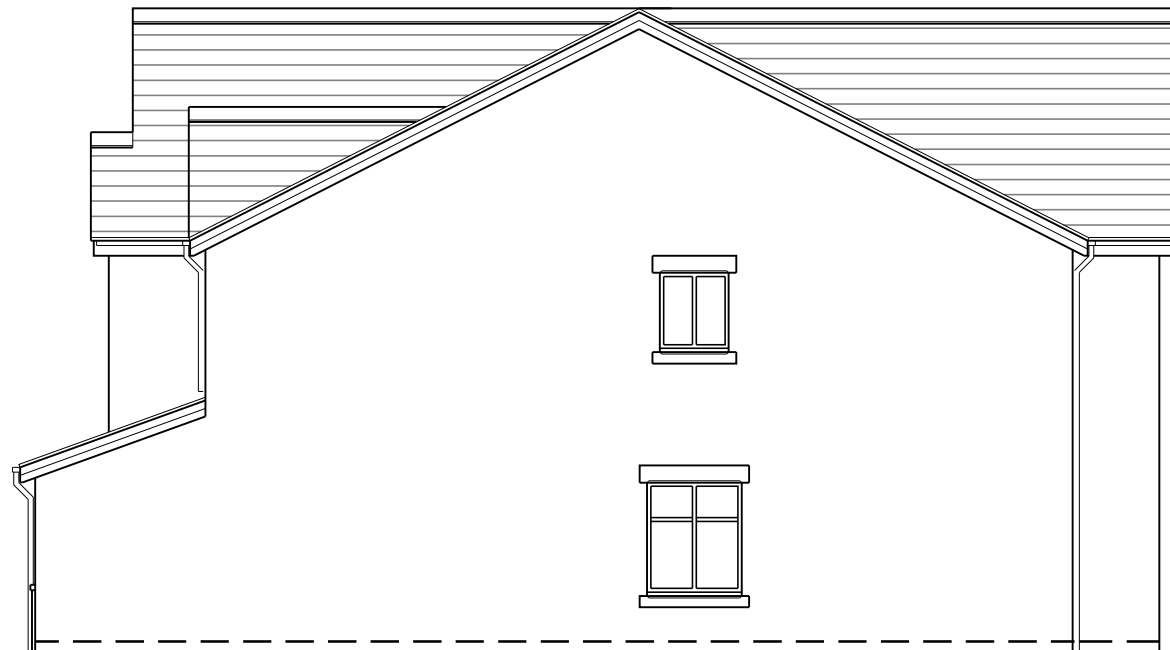

FLANK ELEVATION




REAR ELEVATION

This drawing must not be scaled, and all dimensions to be checked on site, with all anomalies brought to the attention of the Architects. IF IN DOUBT, ASK!

PROJECT NO	DWG NO	REVISION
2530 -	206	A
DRAWING TITLE		
ELEVATIONS TYPE C PLOT 3		
PROJECT		
REGENTS CLOSE BRAMHALL		
SCALE	DATE	DWN
xx@A1 1:100@A3	06-23	--
REVISION/ISSUE		

PLANNING


rev	date	description
A	07-23	CLIENT AMENDMENTS

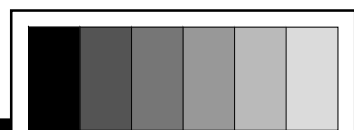


barrie
newcombe
ASSOCIATES

winnington hall, winnington,
northwich, cheshire, CW8 4DU
Tel: (01606) 782 500

Copyright reserved to the Architects. This drawing may not be used or reproduced without their written consent.

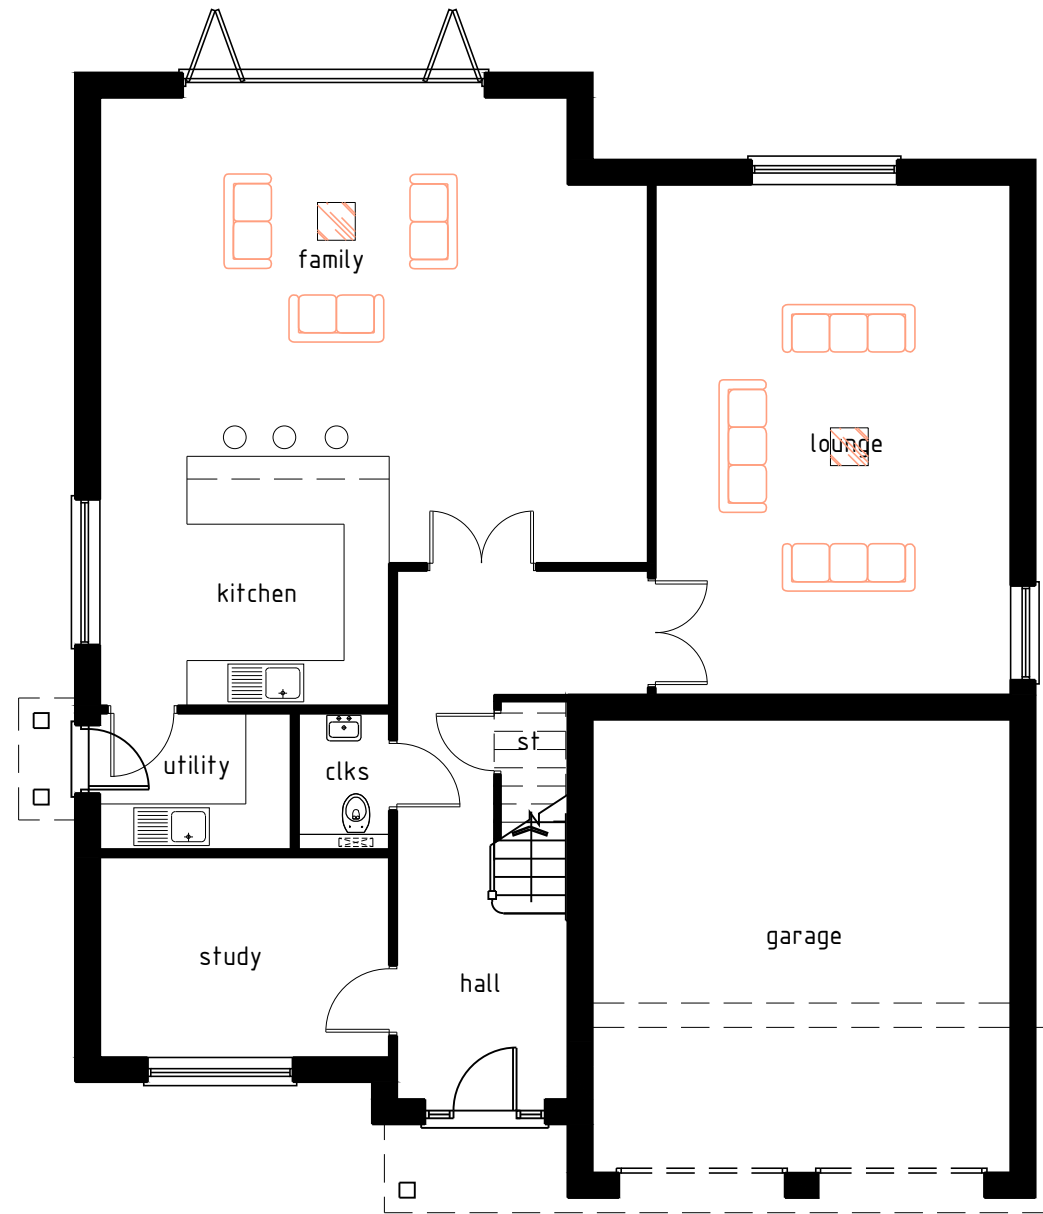

GROUND FLOOR
TYPE C
PLOT 03

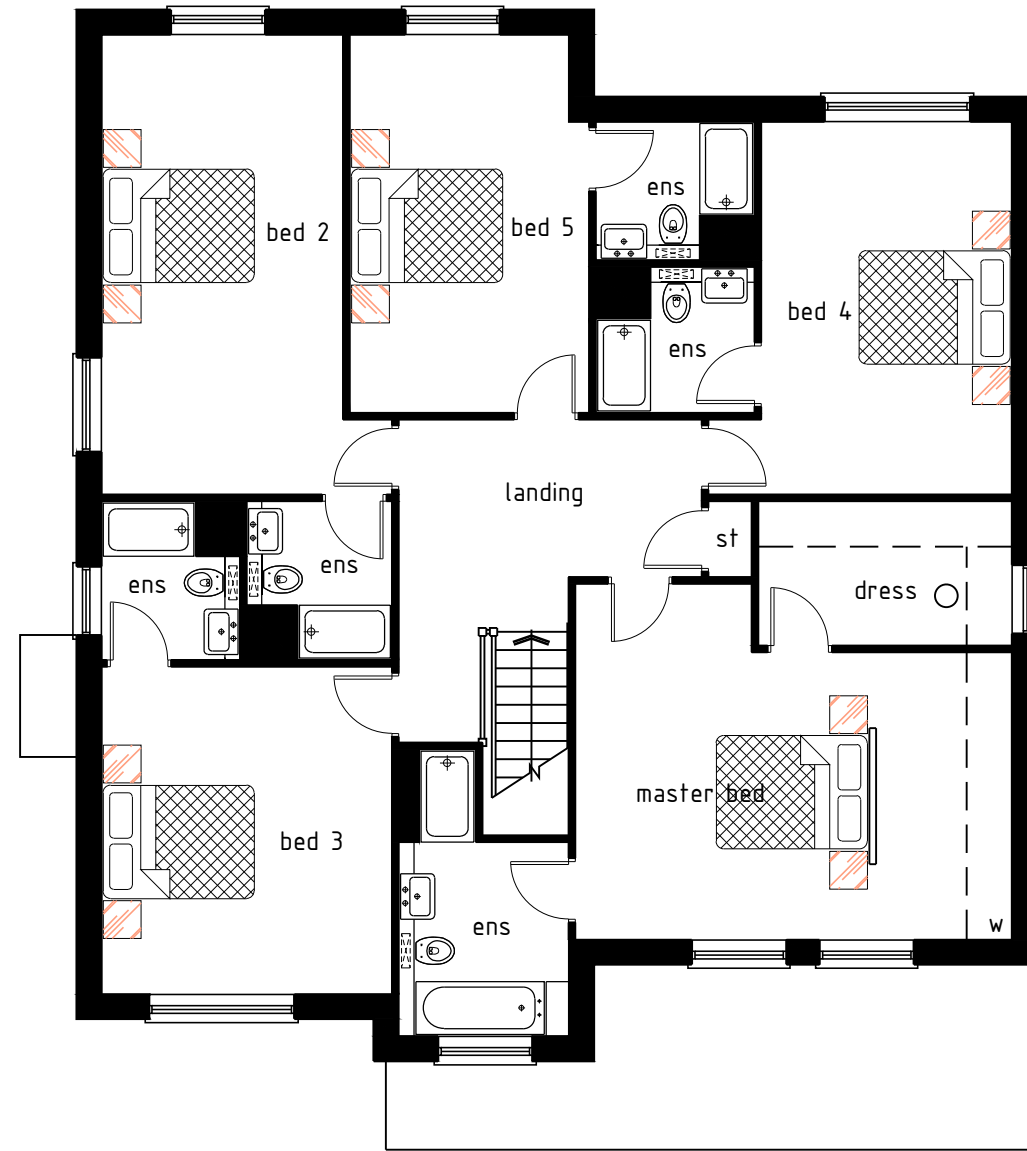

FIRST FLOOR

This drawing must not be scaled, and all dimensions to be checked on site, with all anomalies brought to the attention of the Architects. IF IN DOUBT, ASK!

PROJECT NO	DWG NO	REVISION
2530	205	A
DRAWING TITLE		
FLOOR PLANS		
TYPE C		
PLOT 3		
PROJECT		
REGENTS CLOSE		
BRAMHALL		
SCALE	DATE	DWN
xx@A1	06-23	--
1:100@A3		
REVISION/ISSUE		
PLANNING		
rev	date	description
A	07-23	CLIENT AMENDMENTS

Copyright reserved to the Architects. This drawing may not be used or reproduced without their written consent.

**barrie
newcombe
ASSOCIATES**

winnington hall, winnington,
northwich, cheshire, CW8 4DU
Tel: (01606) 782 500

ELEVATIONS TYPE D PLOT 04

This drawing must not be scaled, and all dimensions to be checked on site, with all anomalies brought to the attention of the Architects. IF IN DOUBT, ASK!

PROJECT NO 2530 - 208 REVISION A

DRAWING TITLE
ELEVATIONS
TYPE D
PLOT 4

PROJECT
REGENTS CLOSE
BRAMHALL

SCALE xx@A1 1:100@A3 DATE 06-23 DWN -- CHK --

REVISION/ISSUE
PLANNING

rev	date	description
A	07-23	CLIENT AMENDMENTS

rev	date	description
A	07-23	CLIENT AMENDMENTS




barrie
newcombe
ASSOCIATES

winnington hall, winnington,
northwich, cheshire, CW8 4DU
Tel: (01606) 782 500


Copyright reserved to the Architects. This drawing may not be used or reproduced without their written consent.



FRONT ELEVATION

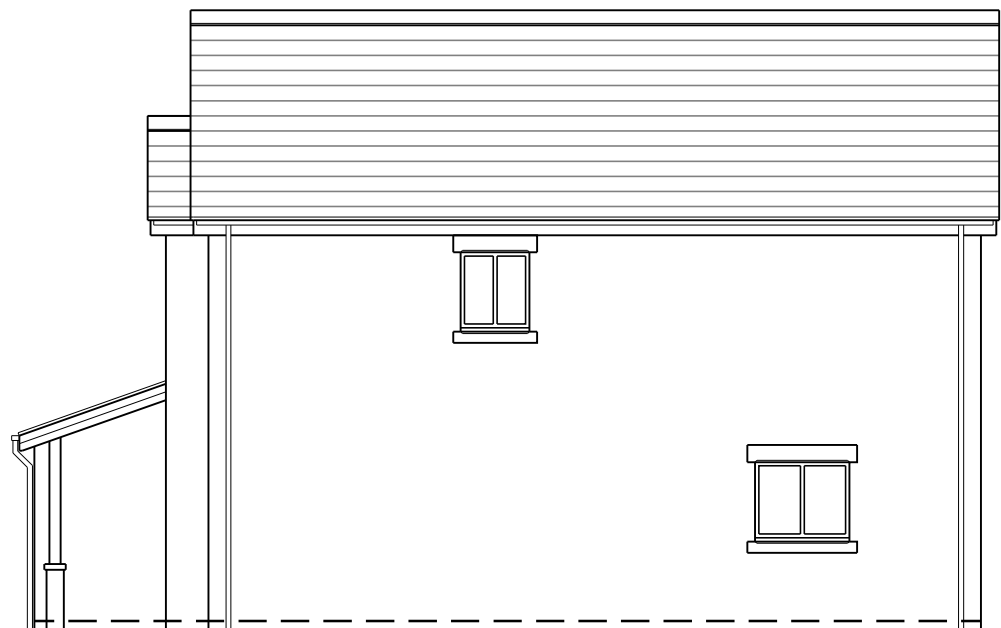

FLANK ELEVATION

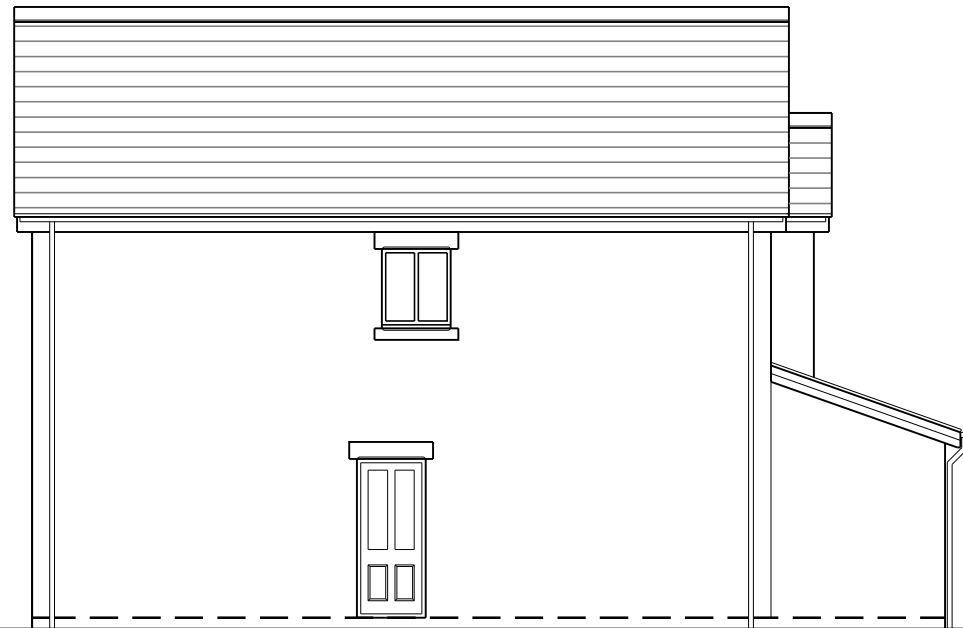


FLANK ELEVATION



REAR ELEVATION



GROUND FLOOR
TYPE D
PLOT 04

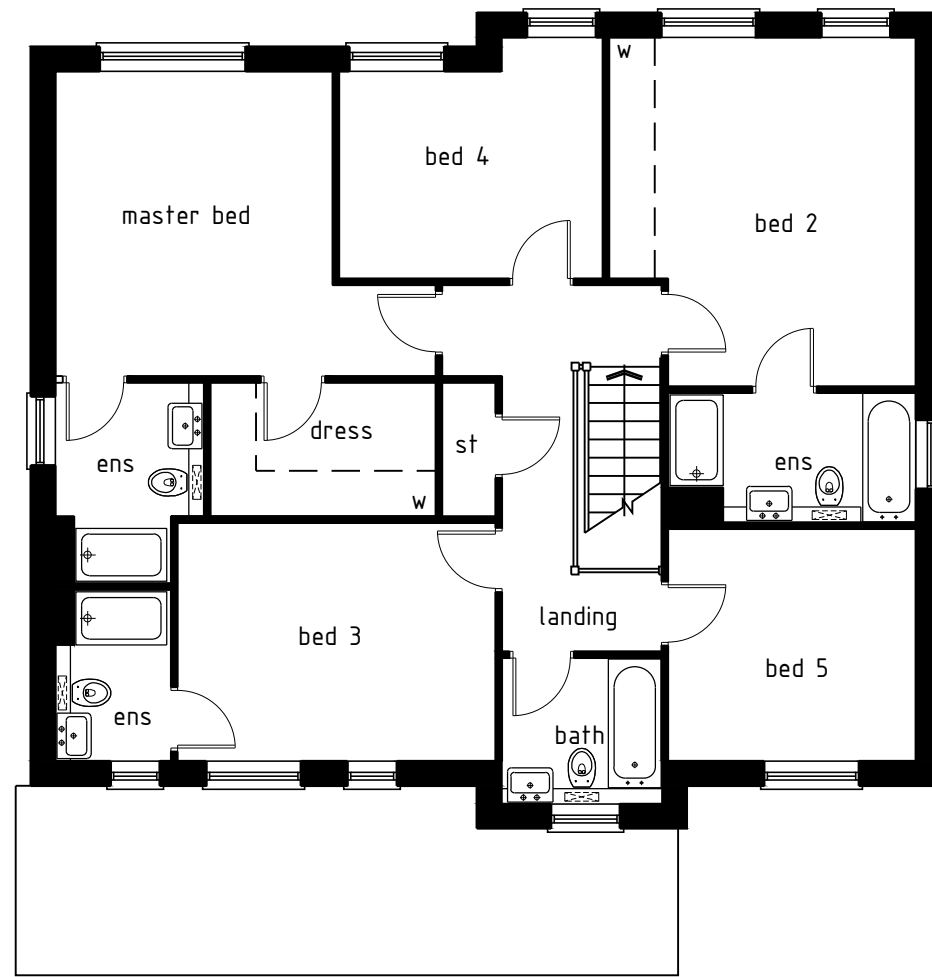

FIRST FLOOR

This drawing must not be scaled, and all dimensions to be checked on site, with all anomalies brought to the attention of the Architects. IF IN DOUBT, ASK!

PROJECT NO	DWG NO	REVISION
2530	- 207	B
DRAWING TITLE		
FLOOR PLANS		
TYPE D		
PLOT 4		
PROJECT		
REGENTS CLOSE		
BRAMHALL		
SCALE	DATE	DWN
XX@A1	06-23	--
1:100@A3		--
REVISION/ISSUE		
PLANNING		
rev	date	description
A	06-23	CLIENT AMENDMENTS
B	07-23	CLIENT AMENDMENTS

Copyright reserved to the Architects. This drawing may not be used or reproduced without their written consent.

**barrie
newcombe**
ASSOCIATES

winnington hall, winnington,
northwich, cheshire, CW8 4DU
Tel: (01606) 782 500