


Location Plan

 



Plan Produced for: Chapel House farm

Date Produced: 20 Nov 2023


Plan Reference Number: TQRQM23220134800897

Scale: 1:1250 @ A4


Site Plan

 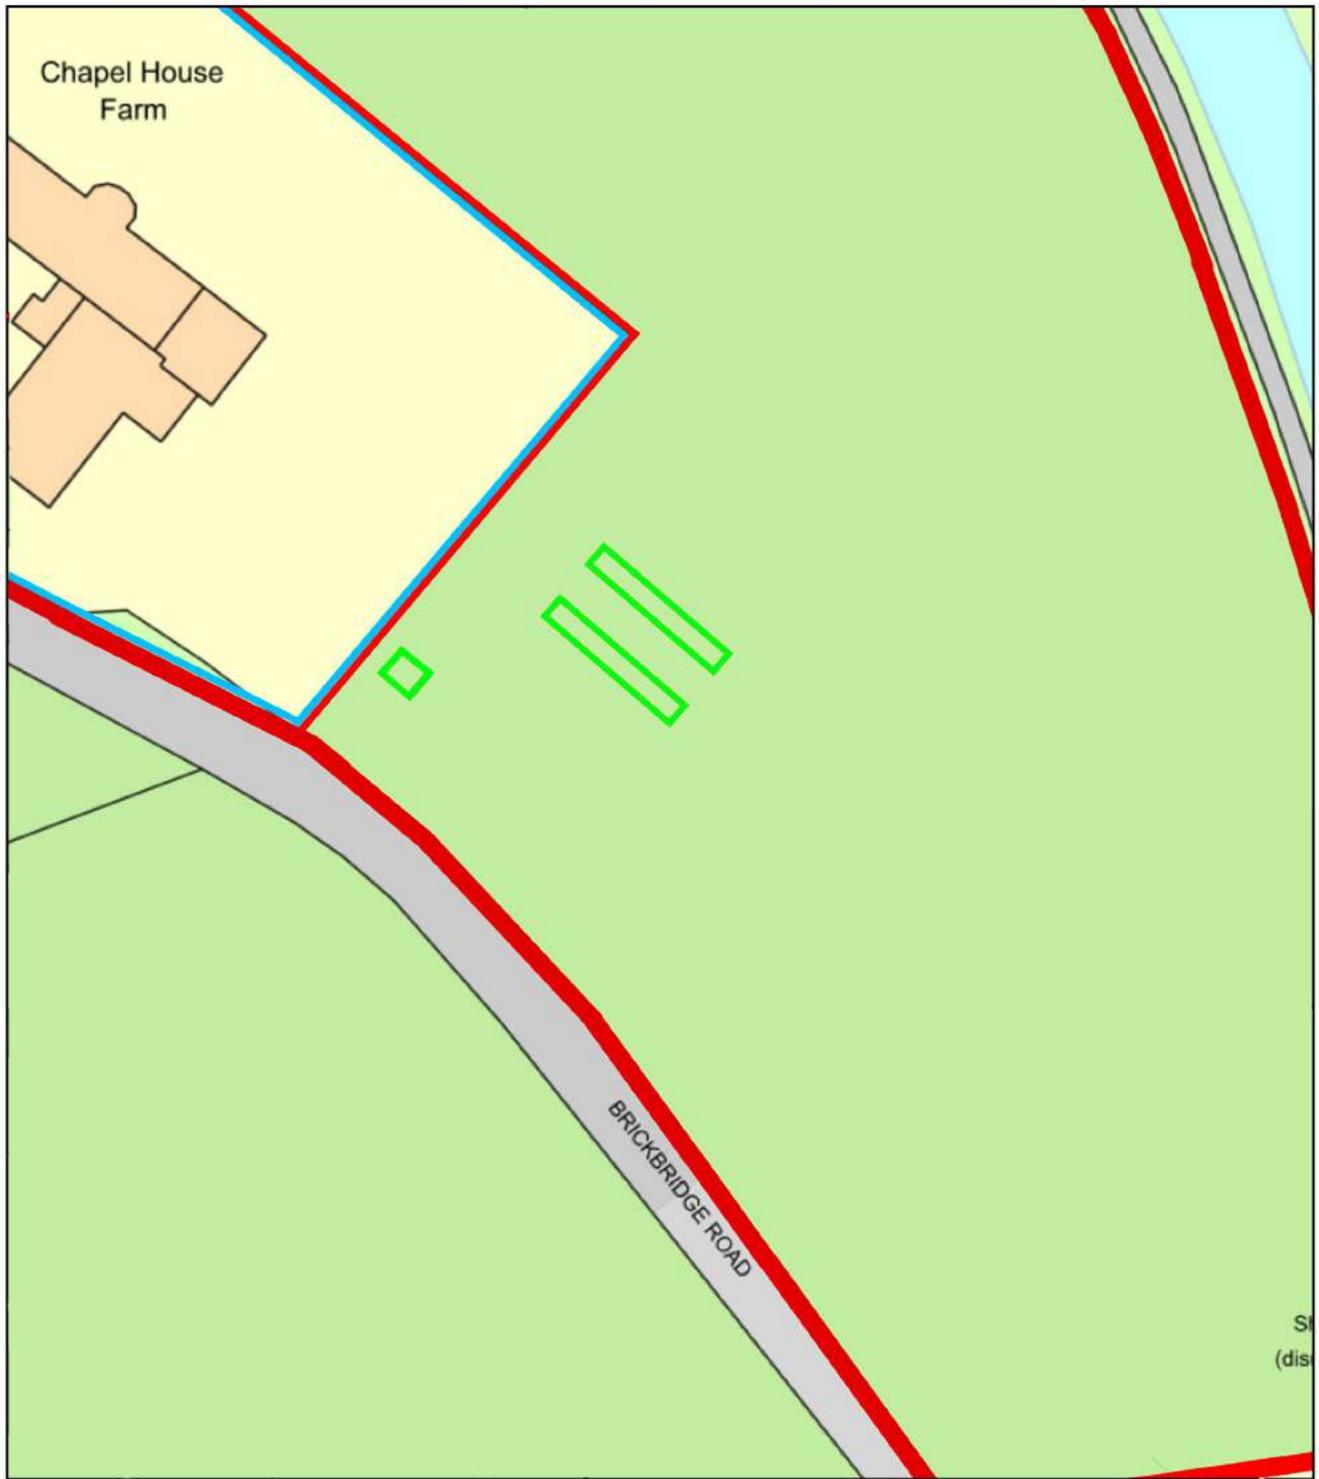


Plan Produced for: Chapel House Farm
Date Produced: 20 FEB 2024
Plan Reference Number: TQRQM23220134956052
Scale: 1:500 @ A4

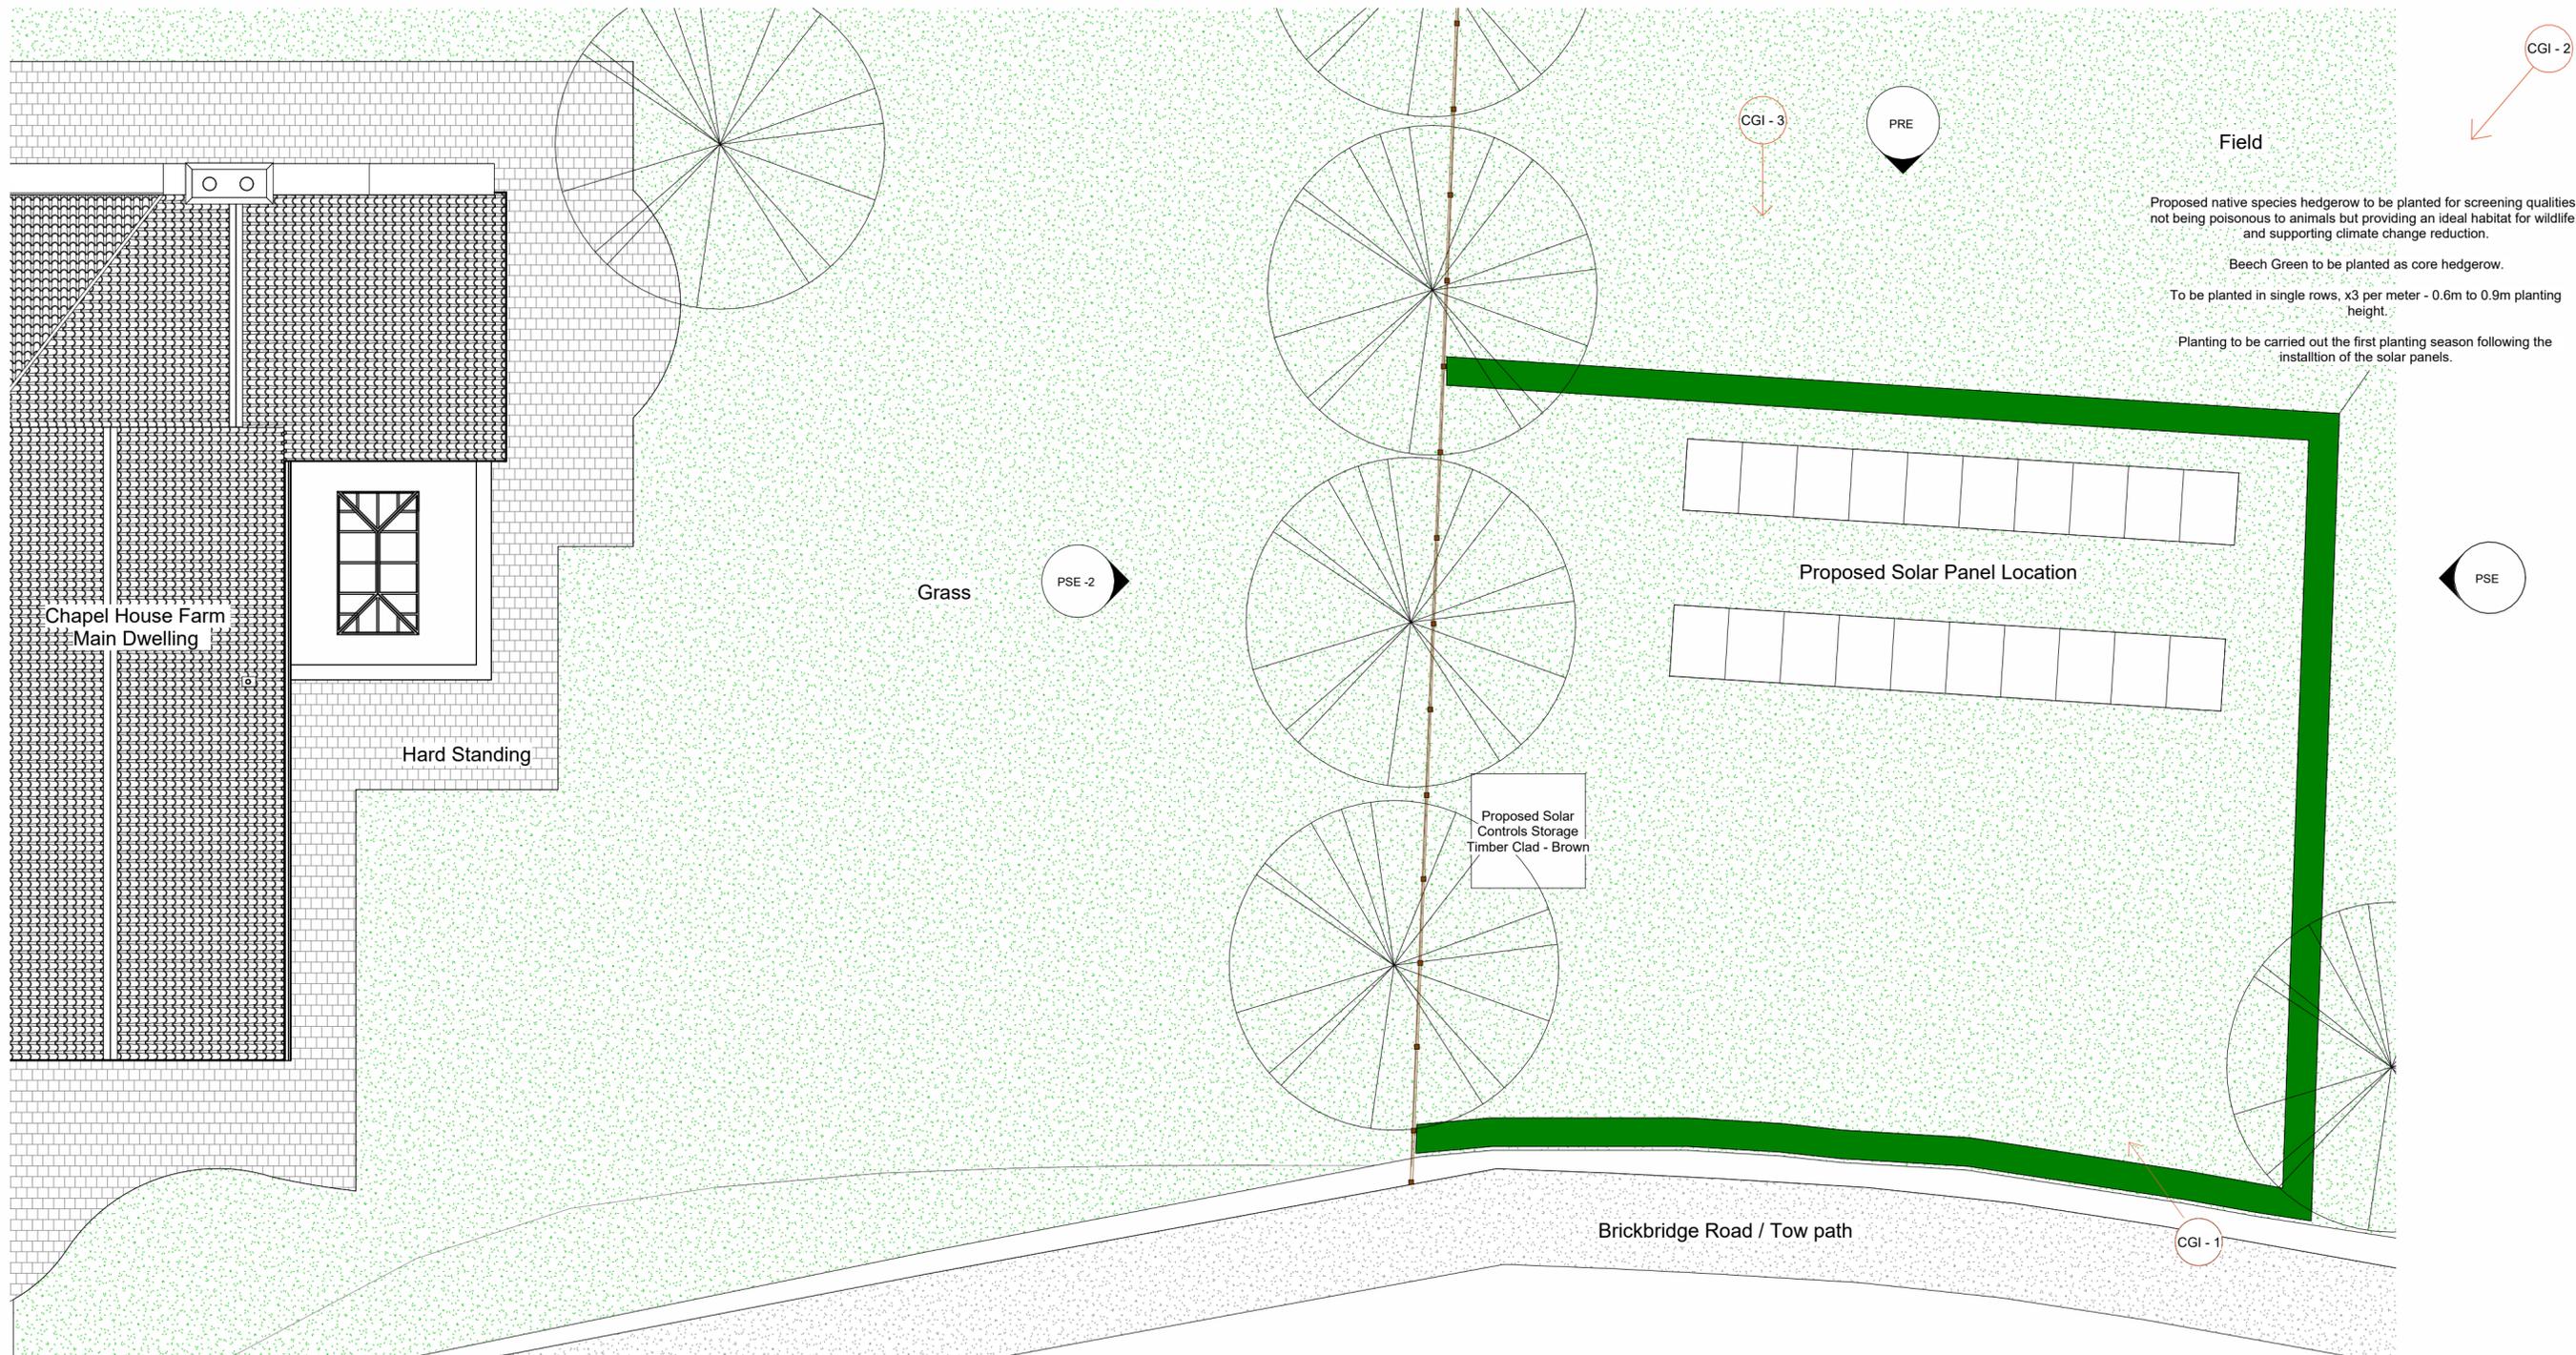


1 Solar - Site Part Plan
1 : 100

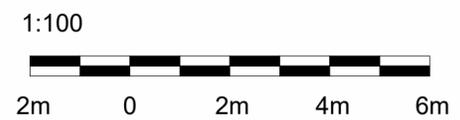


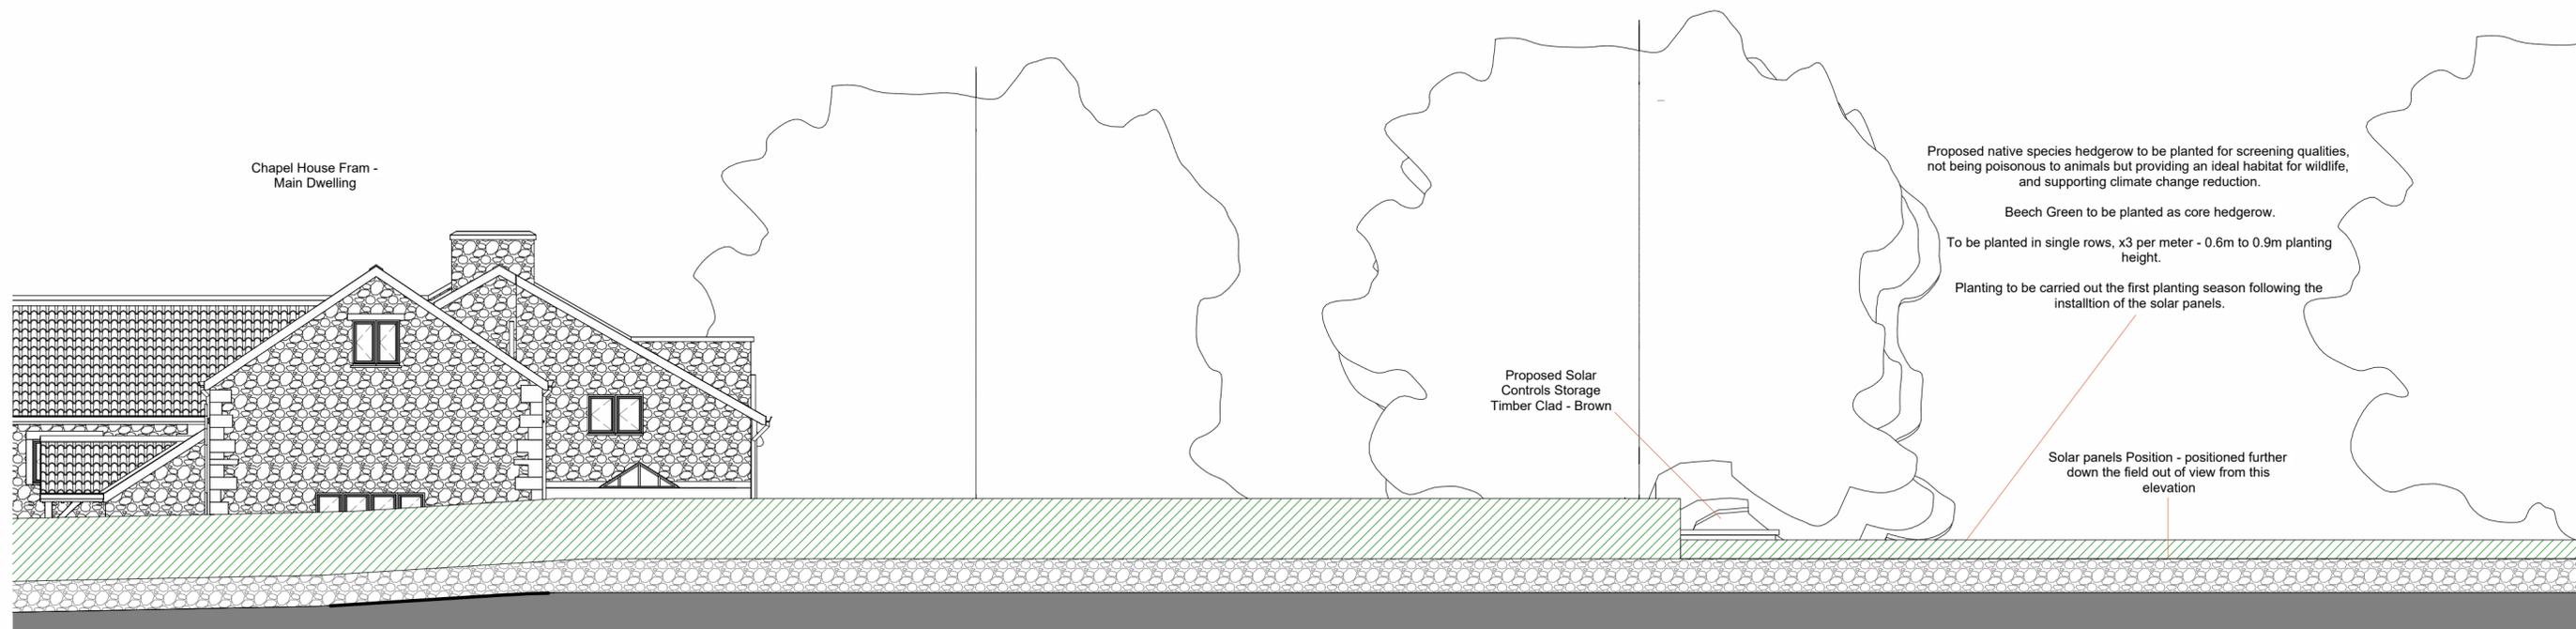


1 Proposed Front Elevation - Solar
1 : 100

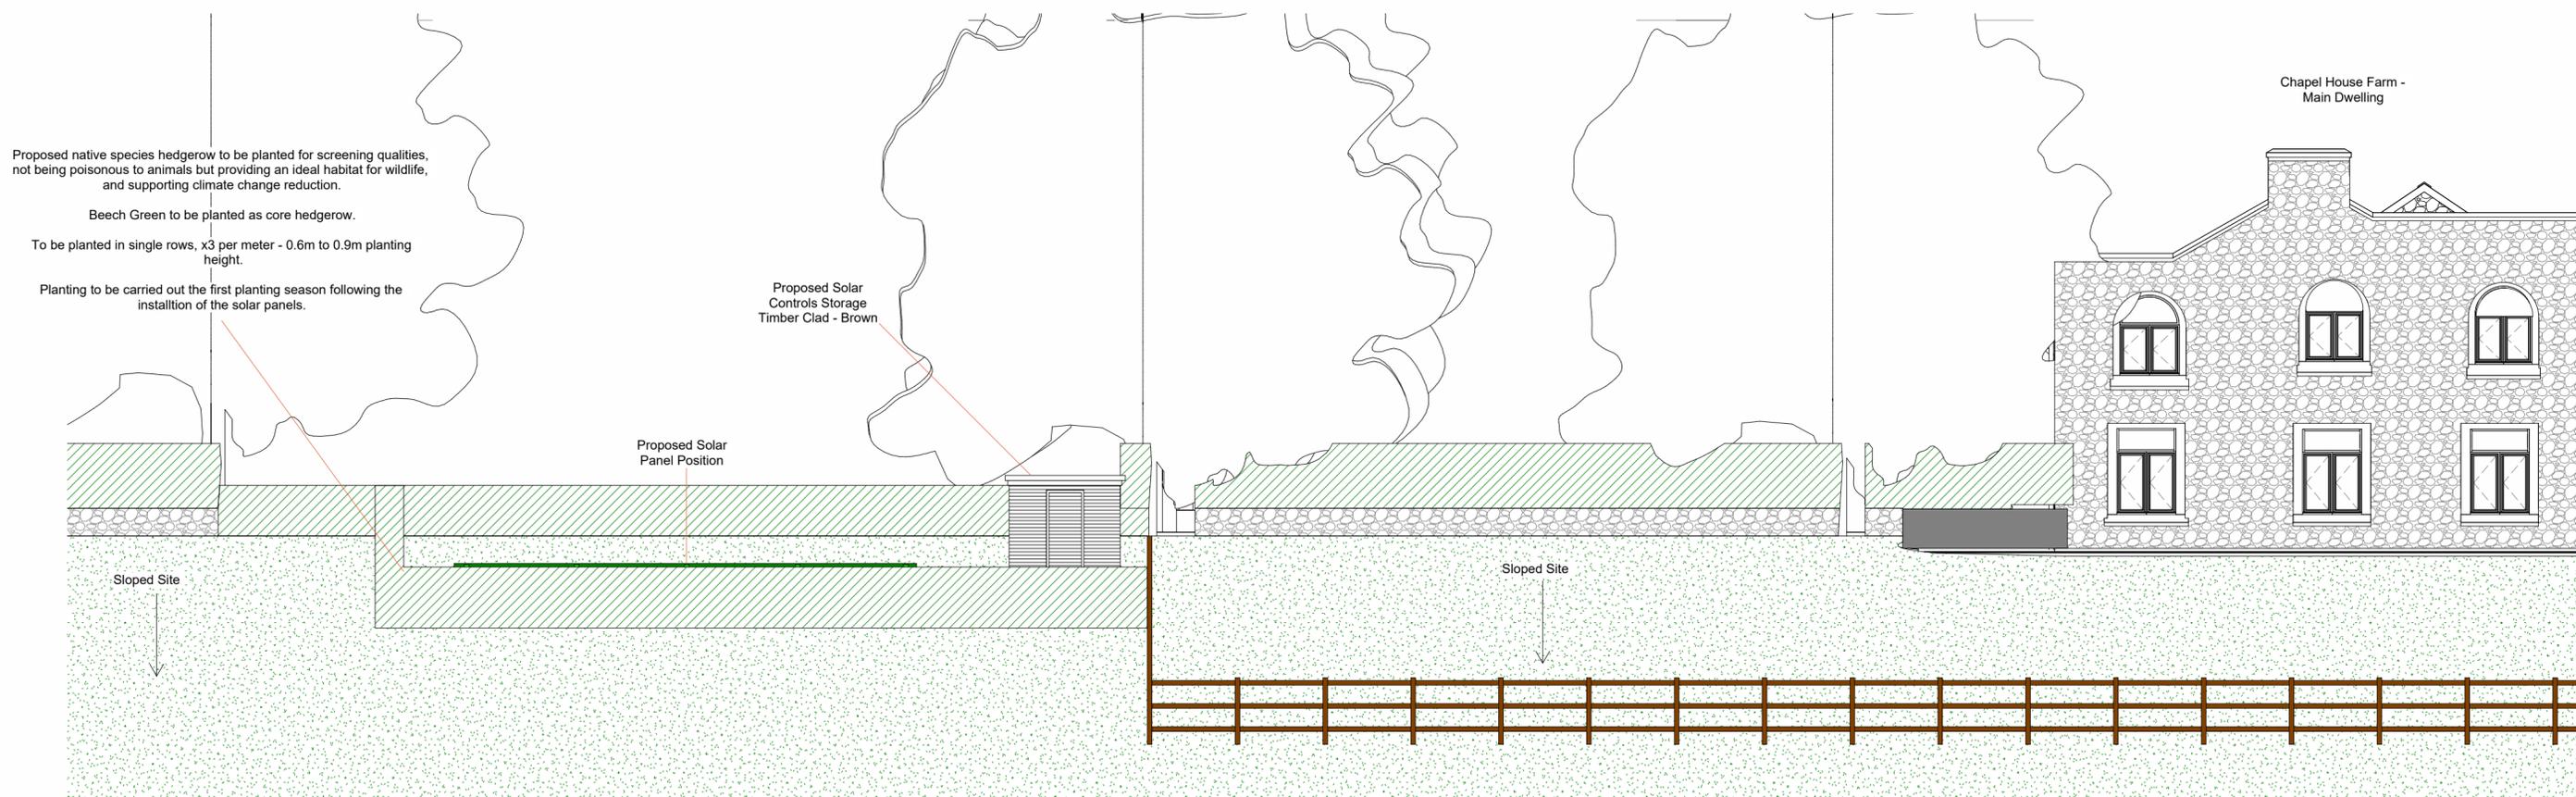


2 Proposed Rear Elevation - Solar
1 : 100

 



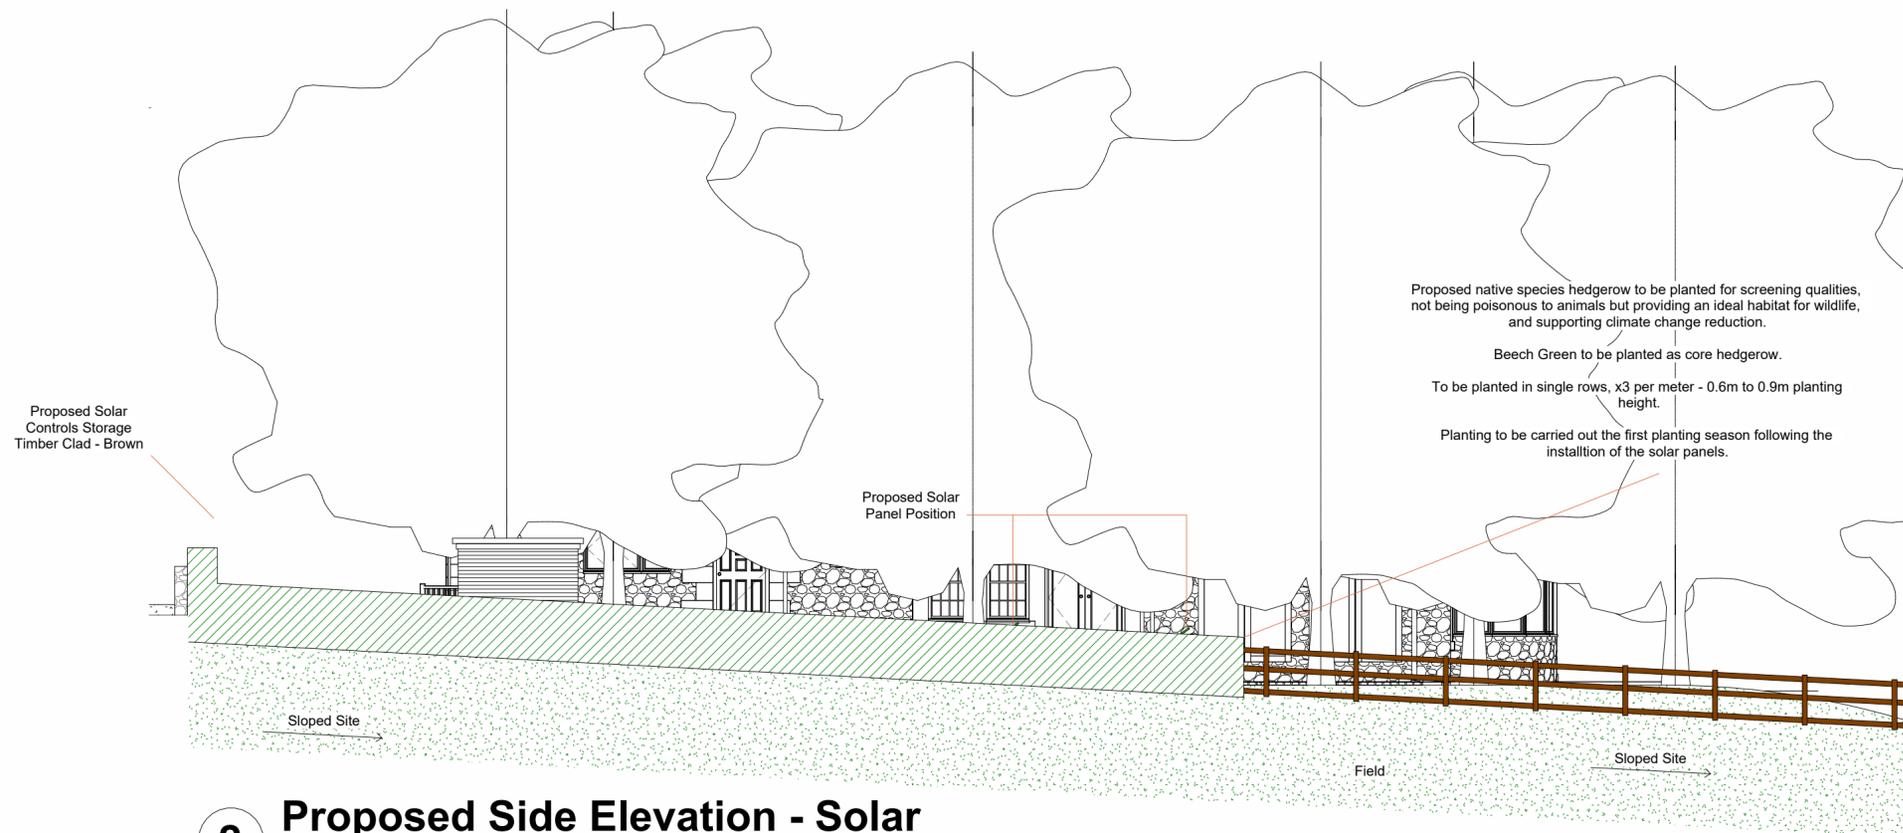


2 Proposed Side Elevation - Solar
1 : 100

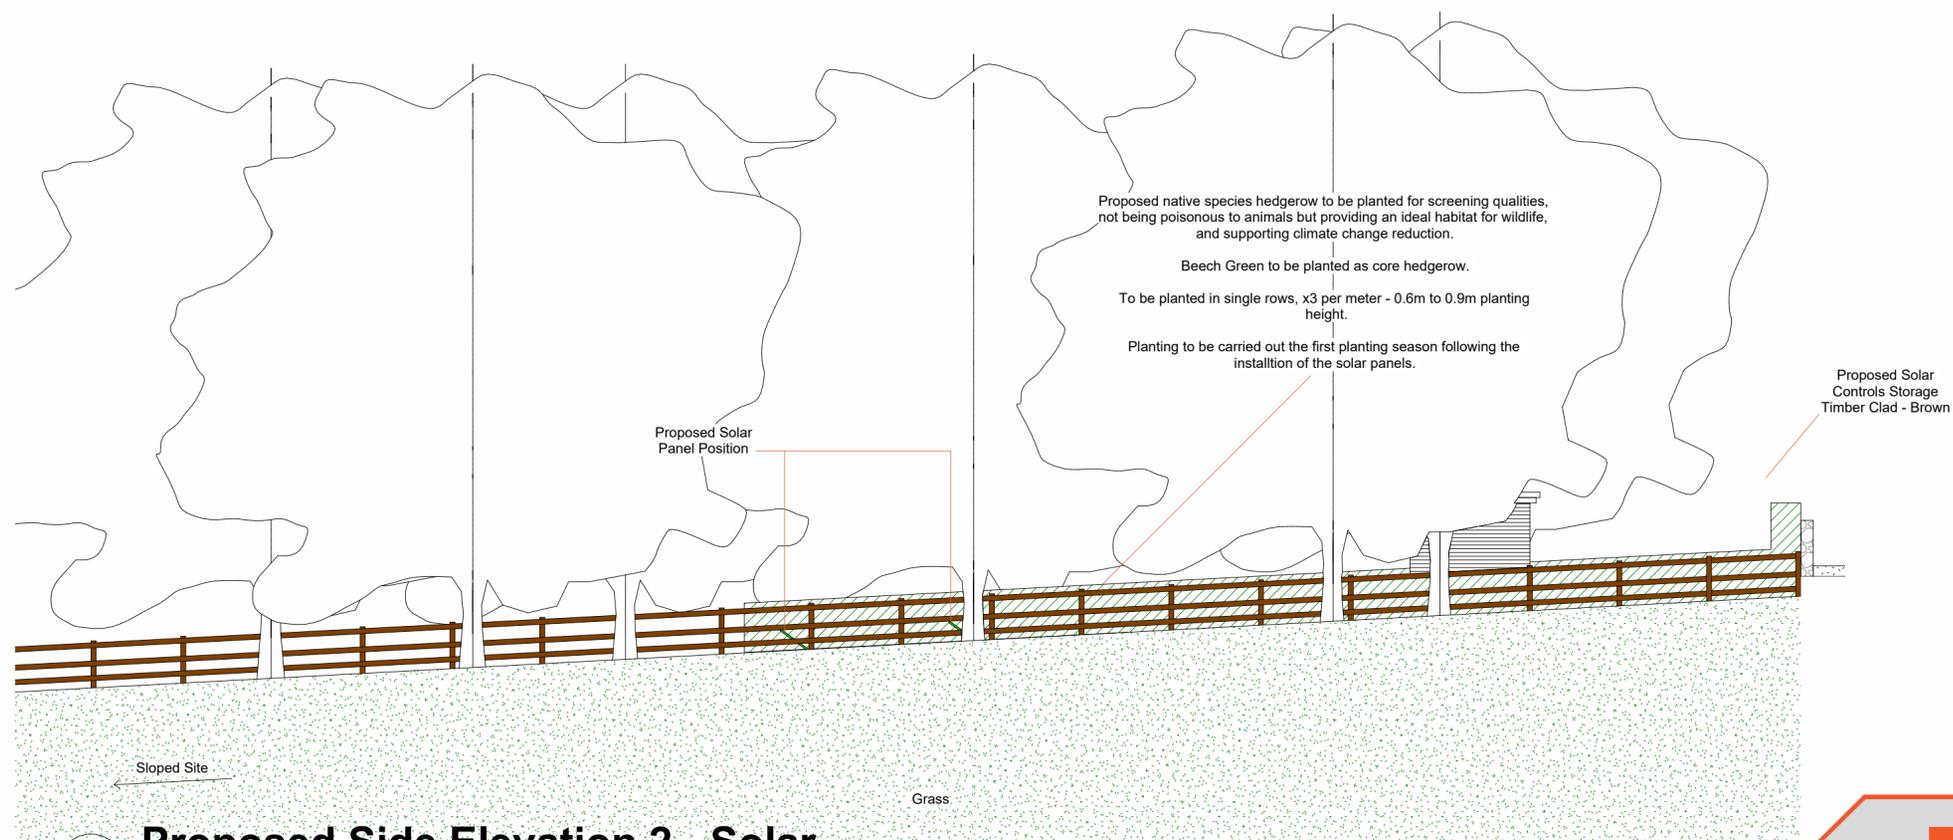

1 Proposed Side Elevation 2 - Solar
1 : 100

 

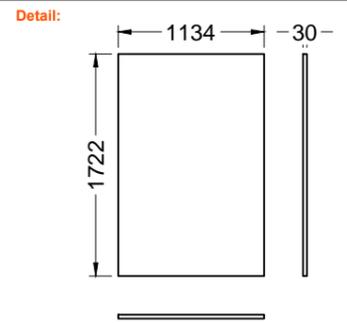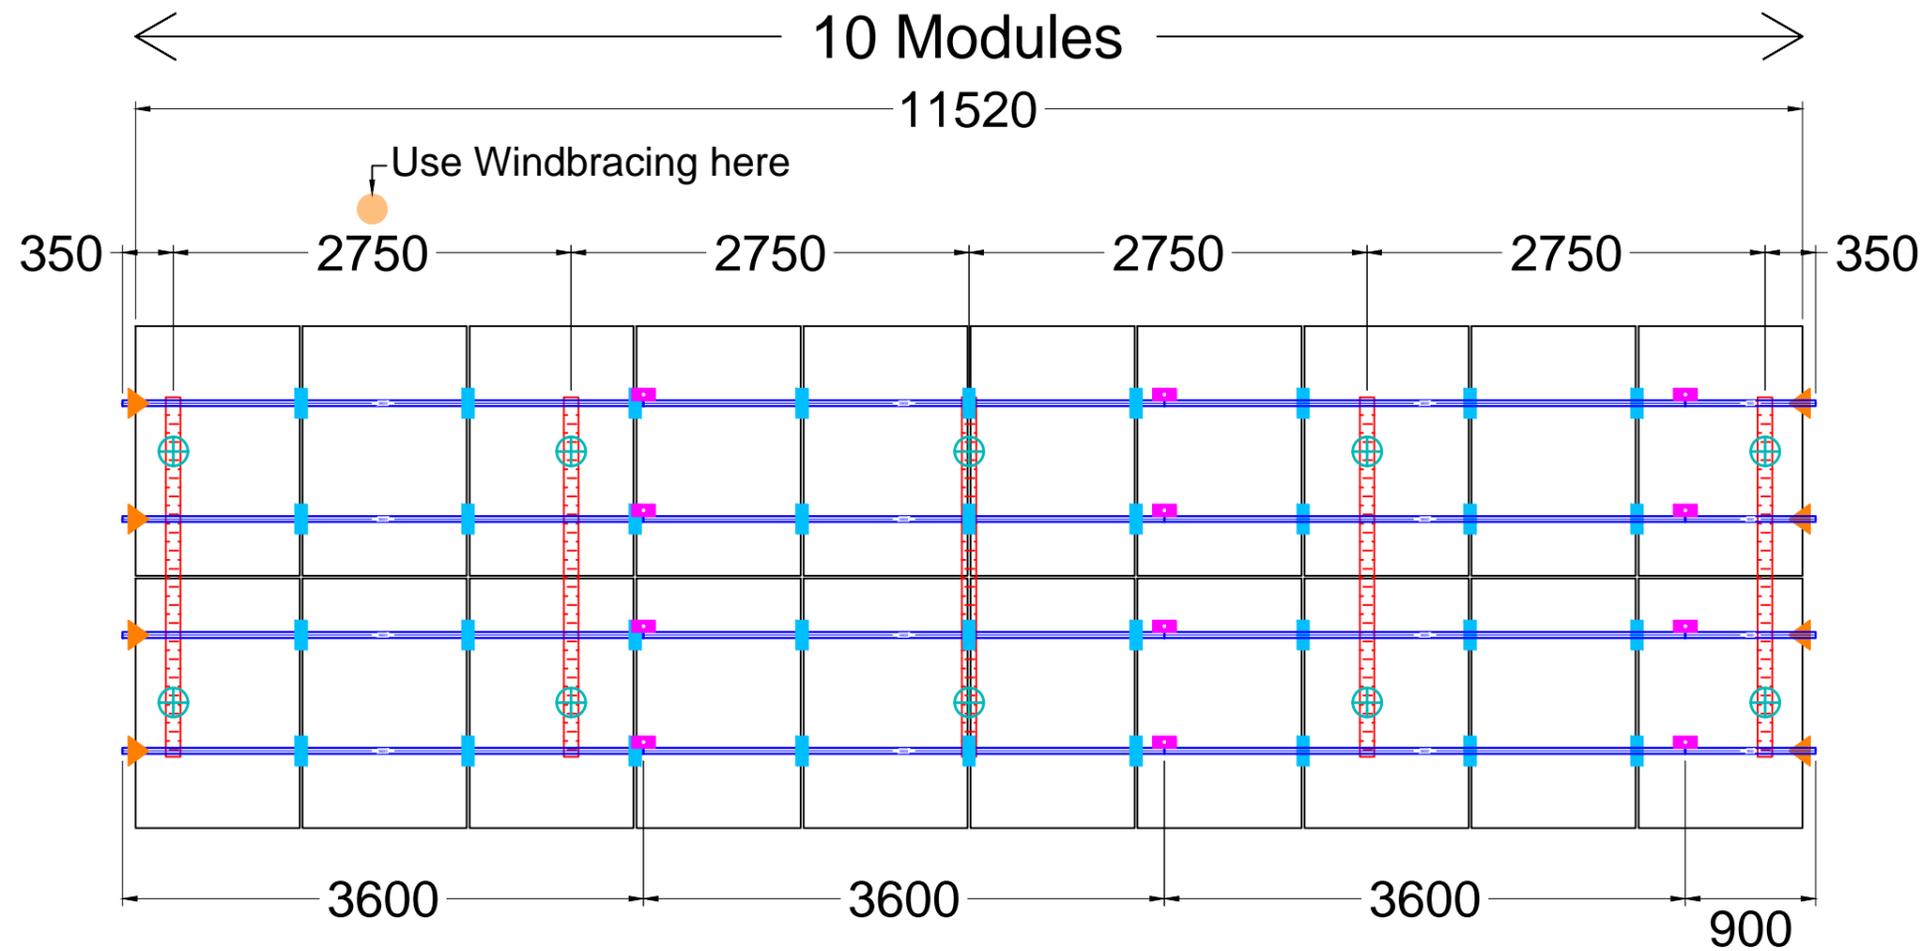


Legend:

Module		Cross Connector	
Corner Clamp		Fixing Point	
Middle Clamp		Substructure	
Rail Connector Fixed		Crowns / Seams	
Module Rail		Elevation / Park Tegra	
Base Rail		Rail Connector Flexible	
Windbracing		Roof Line	

Notes:

1. Number of Modules = 20
2. Ground conditions unknown at time of design

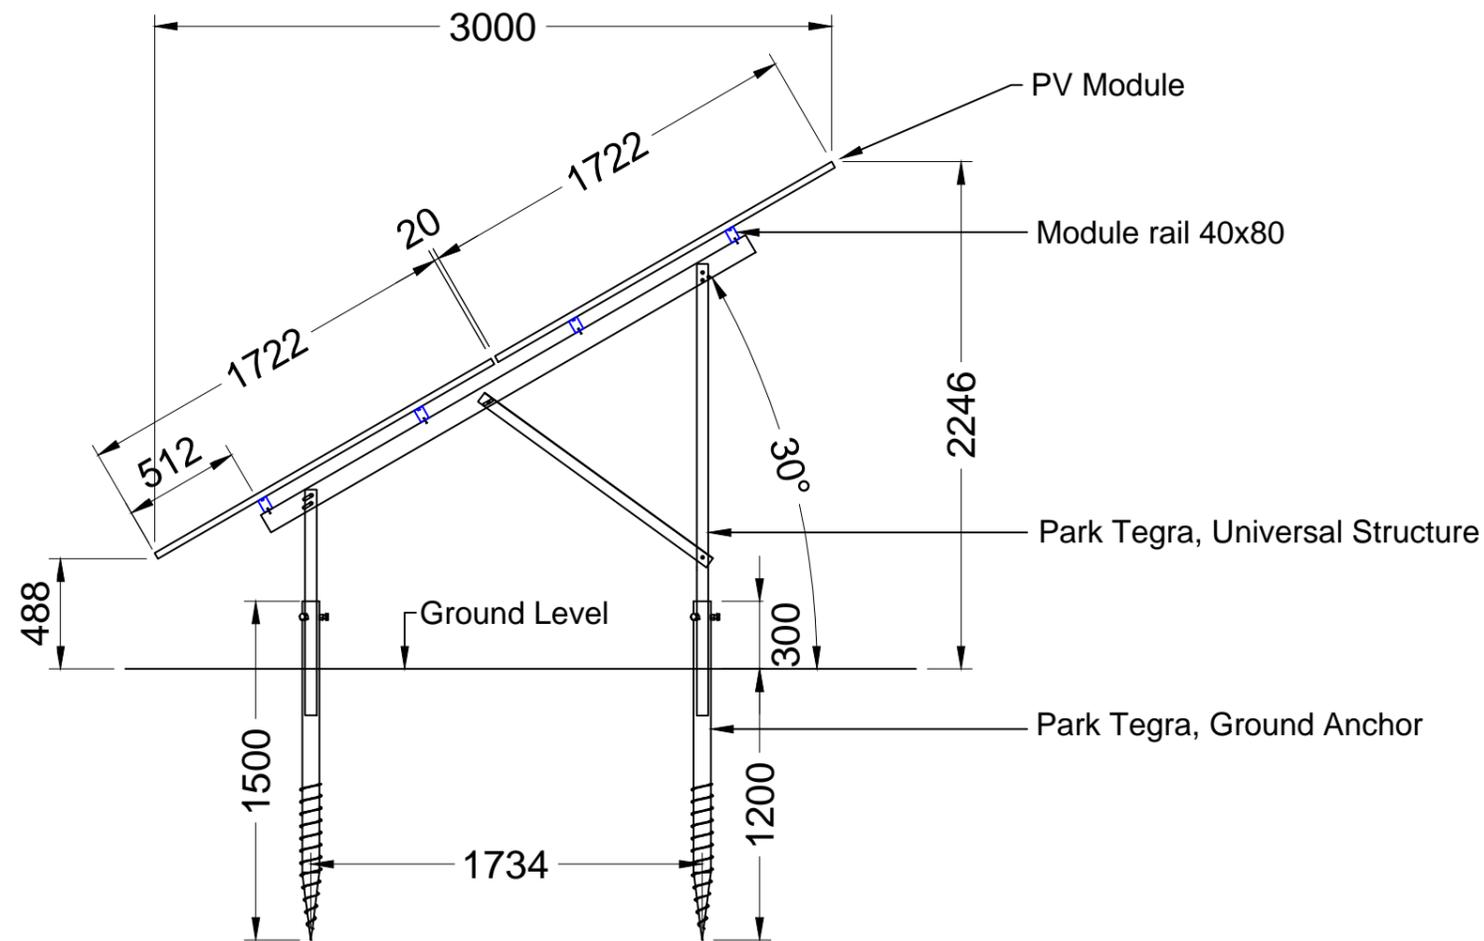

CONFIDENTIAL
PROPOSAL ONLY

Project: Chapel House Farm
System: PT Ground Anchor
Mod. Dimensions: 1722x1134x30mm
Base Rail: -
Module Rail: 40x80mm
Date: 15/08/2023
Dwn: D AUGER **Ckd:** DA



www.sunfixings.co.uk
 R3 Bourton Industrial Park, Bourton on the Water,
 Cheltenham, Gloucestershire, GL54 2HQ, UK
 +44 (0) 1451 824 312 info@sunfixings.co.uk

Ground mounted systems are subject to ground conditions. Roof mounted systems are subject to structural survey. Information is correct according to submitted checklist and is subject to change. Please refer to the system Mounting Instructions, failure to do so will void warranties. This drawing, with respect to this project is prepared on the assumption that Sunfixings' products will be used and that they are not intended for any other use. Consequently, Sunfixings cannot accept any responsibility for the use of and/or reliance upon this drawing by third parties. All third parties should calculate their own specifications and drawings in order to ensure these are correct for their own products.
 Do not scale from this drawing. All dimensions are indicative only and are in mm unless otherwise stated. Do not use any dimensions without checking on site. The drawing is copyright of Sunfixings and these drawings must not be used or replicated without Sunfixings' written consent.
 © Copyright 2023 SUNFIXINGS Limited

