



ROCKSTOCK 2025 Layout

Event ROCKSTOCK 2025	Drawing Scale NTS
	Drawing Ref
Drawing Title	Revision v2
Rockstock site plan v1	Drawn By T Ross
	Date Drawn 18 Sep 2024



T3 Events Sharps Project
Manchester M401BJ
01612058551
tim@t3evenets.com

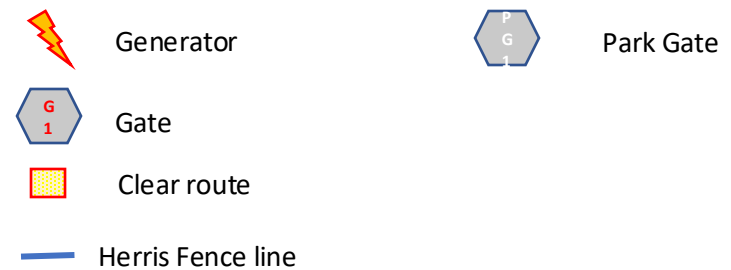

 Clear route

Event ROCKSTOCK 2025	Drawing Scale NTS
	Drawing Ref
Drawing Title Rockstock site plan v1	Revision v1
	Drawn By T Ross
	Date Drawn 18 Sep2024



T3 Events Sharps Project
Manchester M401BJ
01612058551
tim@t3evenets.com