

Do not scale this drawing
All given dimensions are in millimetres
Contractors must check all dimensions from site

This drawing is copyright and is for use on this site only



No Revision	Date


Project 198 Buxton Road Stockport

Title Location Plan

Project. 2014	Drawing. 001	Scale @A1. 1/1250	Rev.
-------------------------	------------------------	-----------------------------	------

Drawing Status PLANNING

 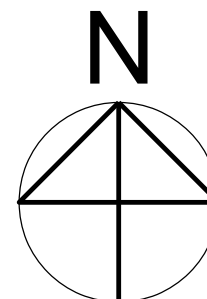

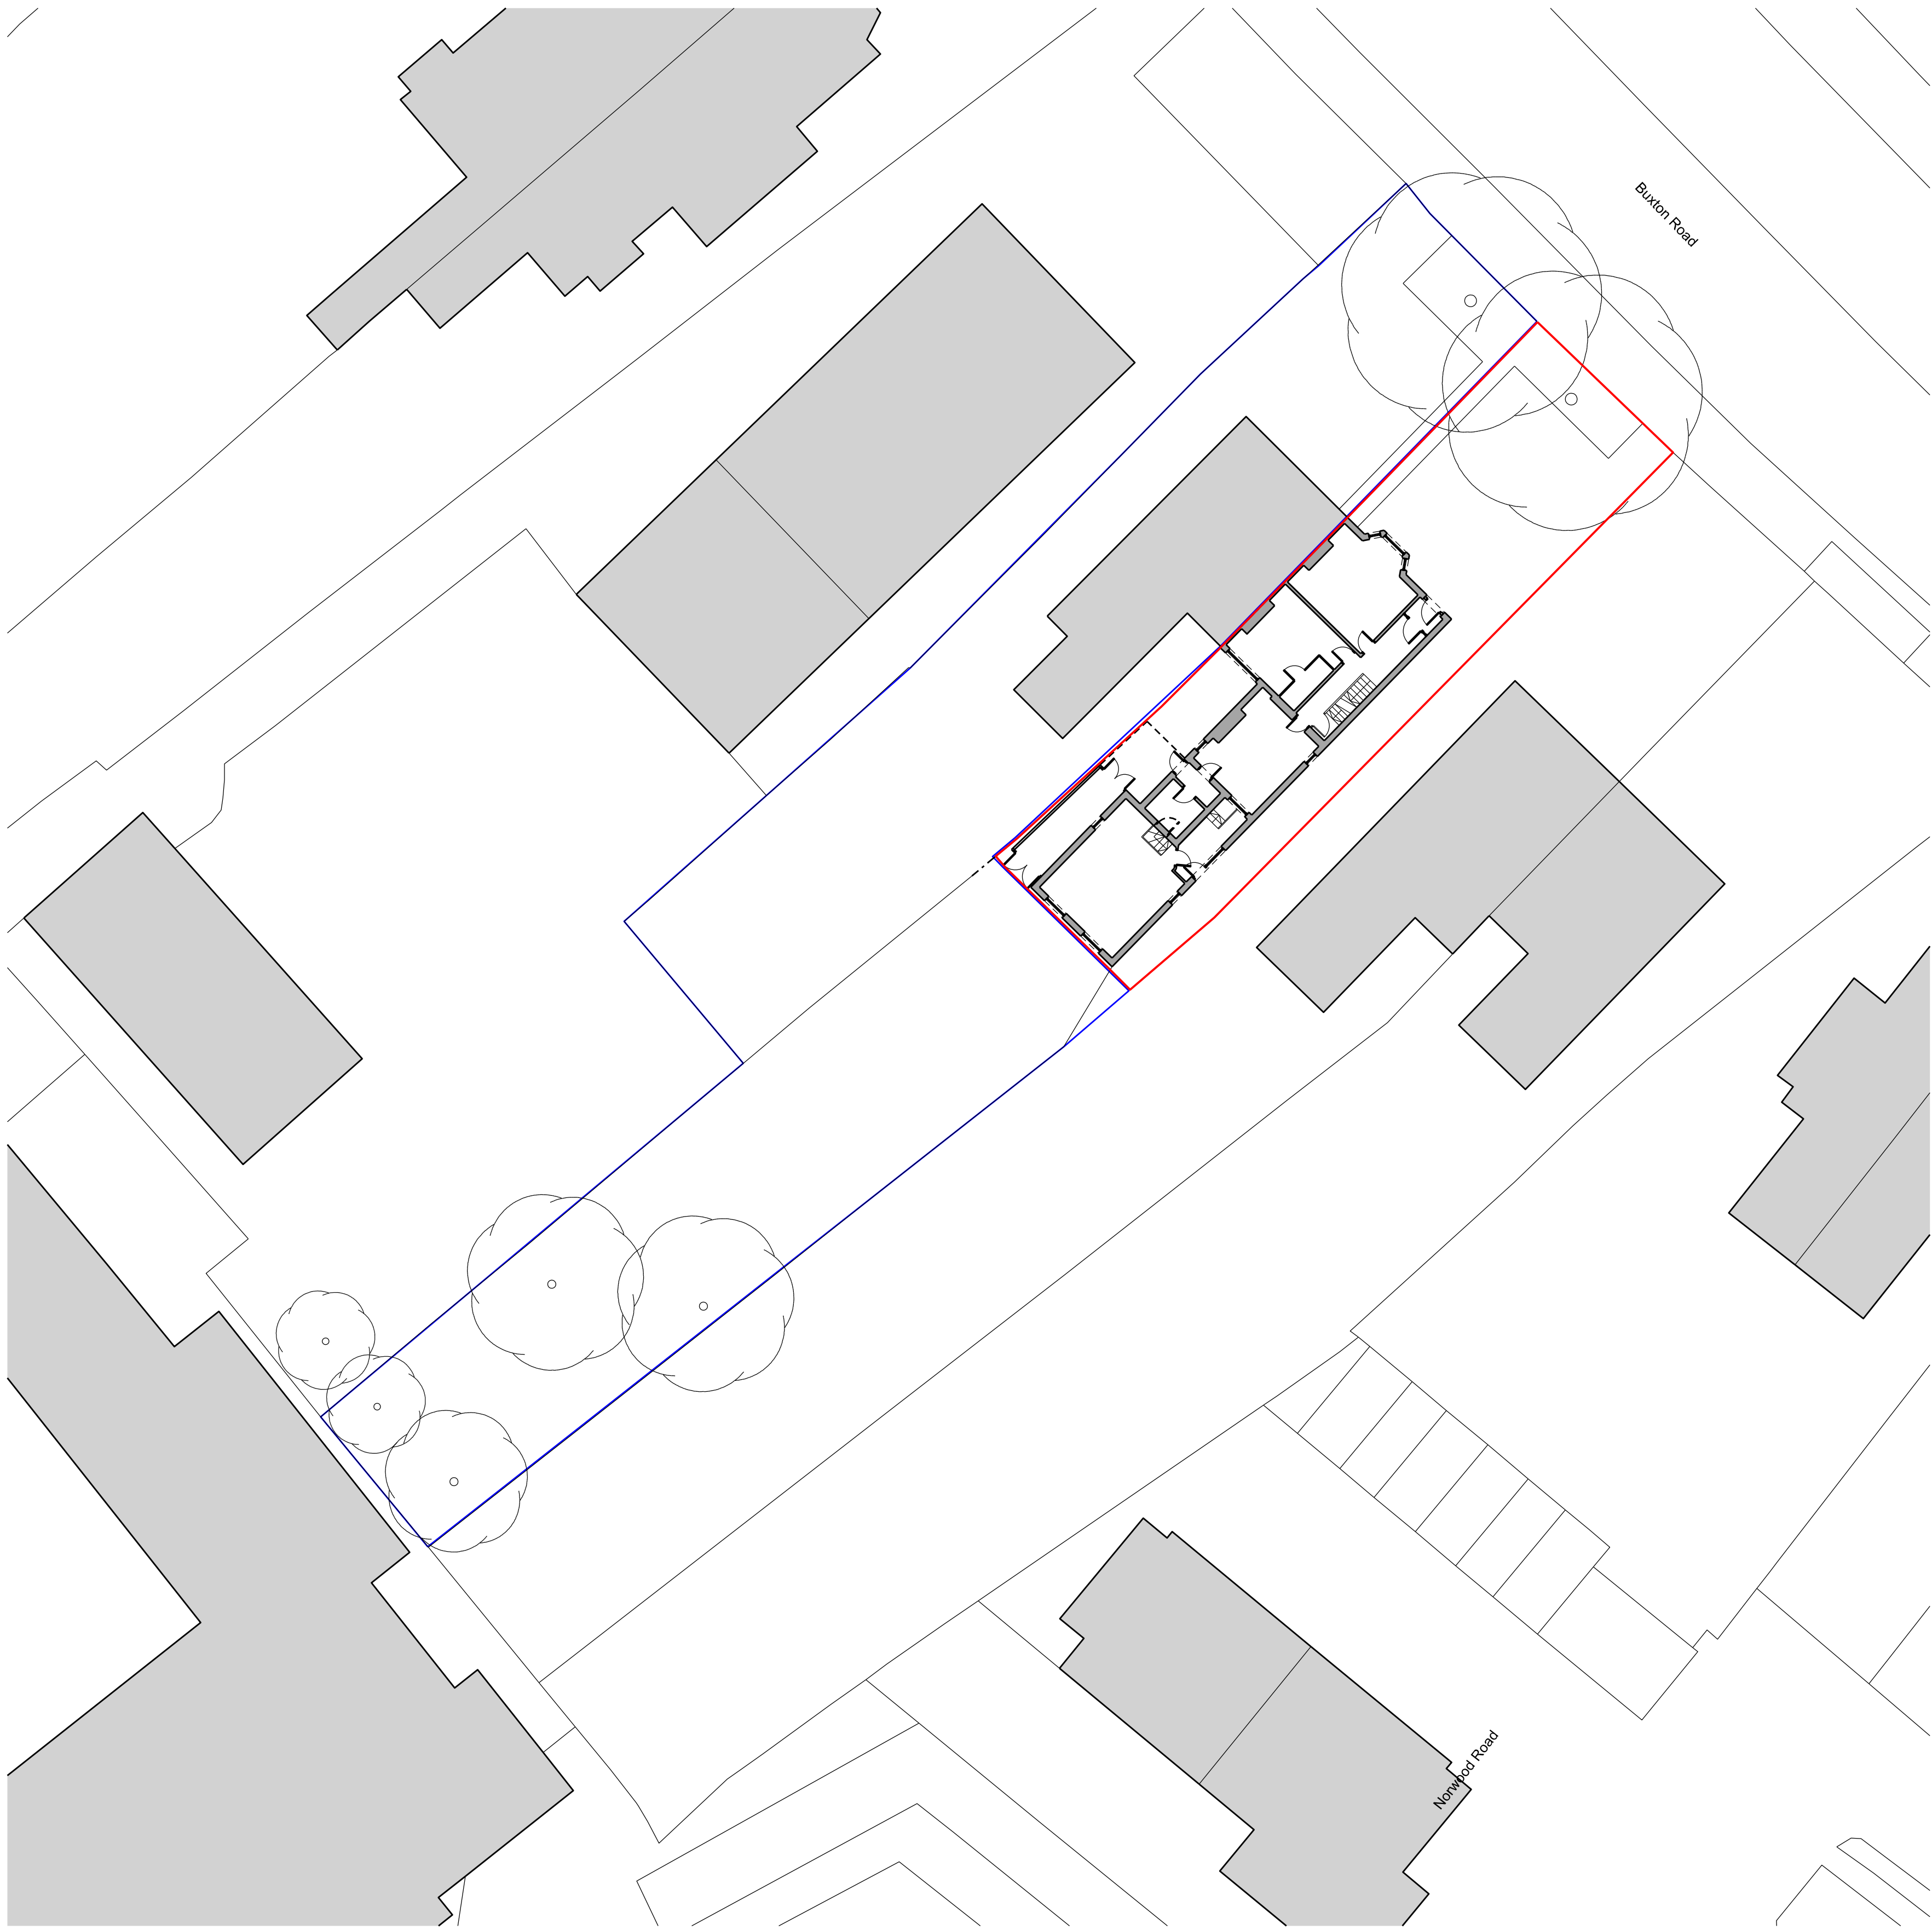

Do not scale this drawing
All given dimensions are in millimetres
Contractors must check all dimensions from site
This drawing is copyright and is for use on this site only


No	Date
Revision	



Project
198 Buxton Road Stockport

Title
Existing Site Plan


Project	Drawing	Scale @A1	Rev.
2014	002	1/200	

Drawing Status
PLANNING

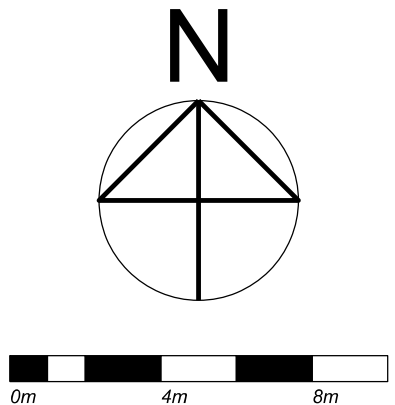


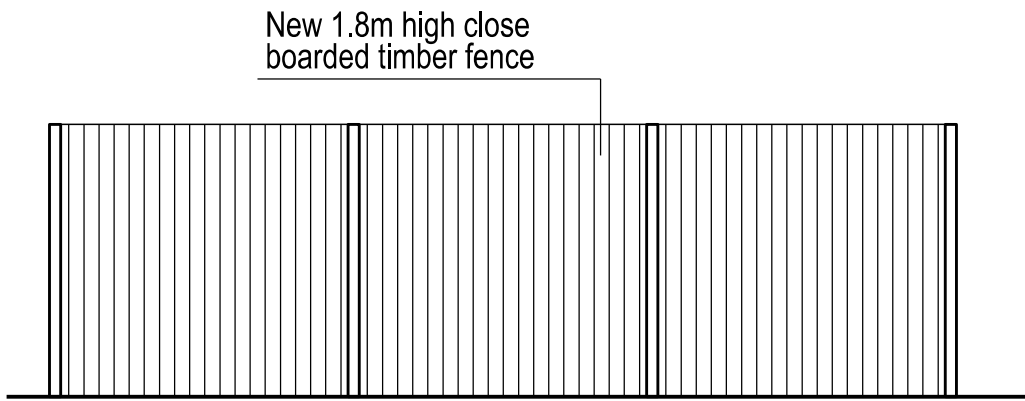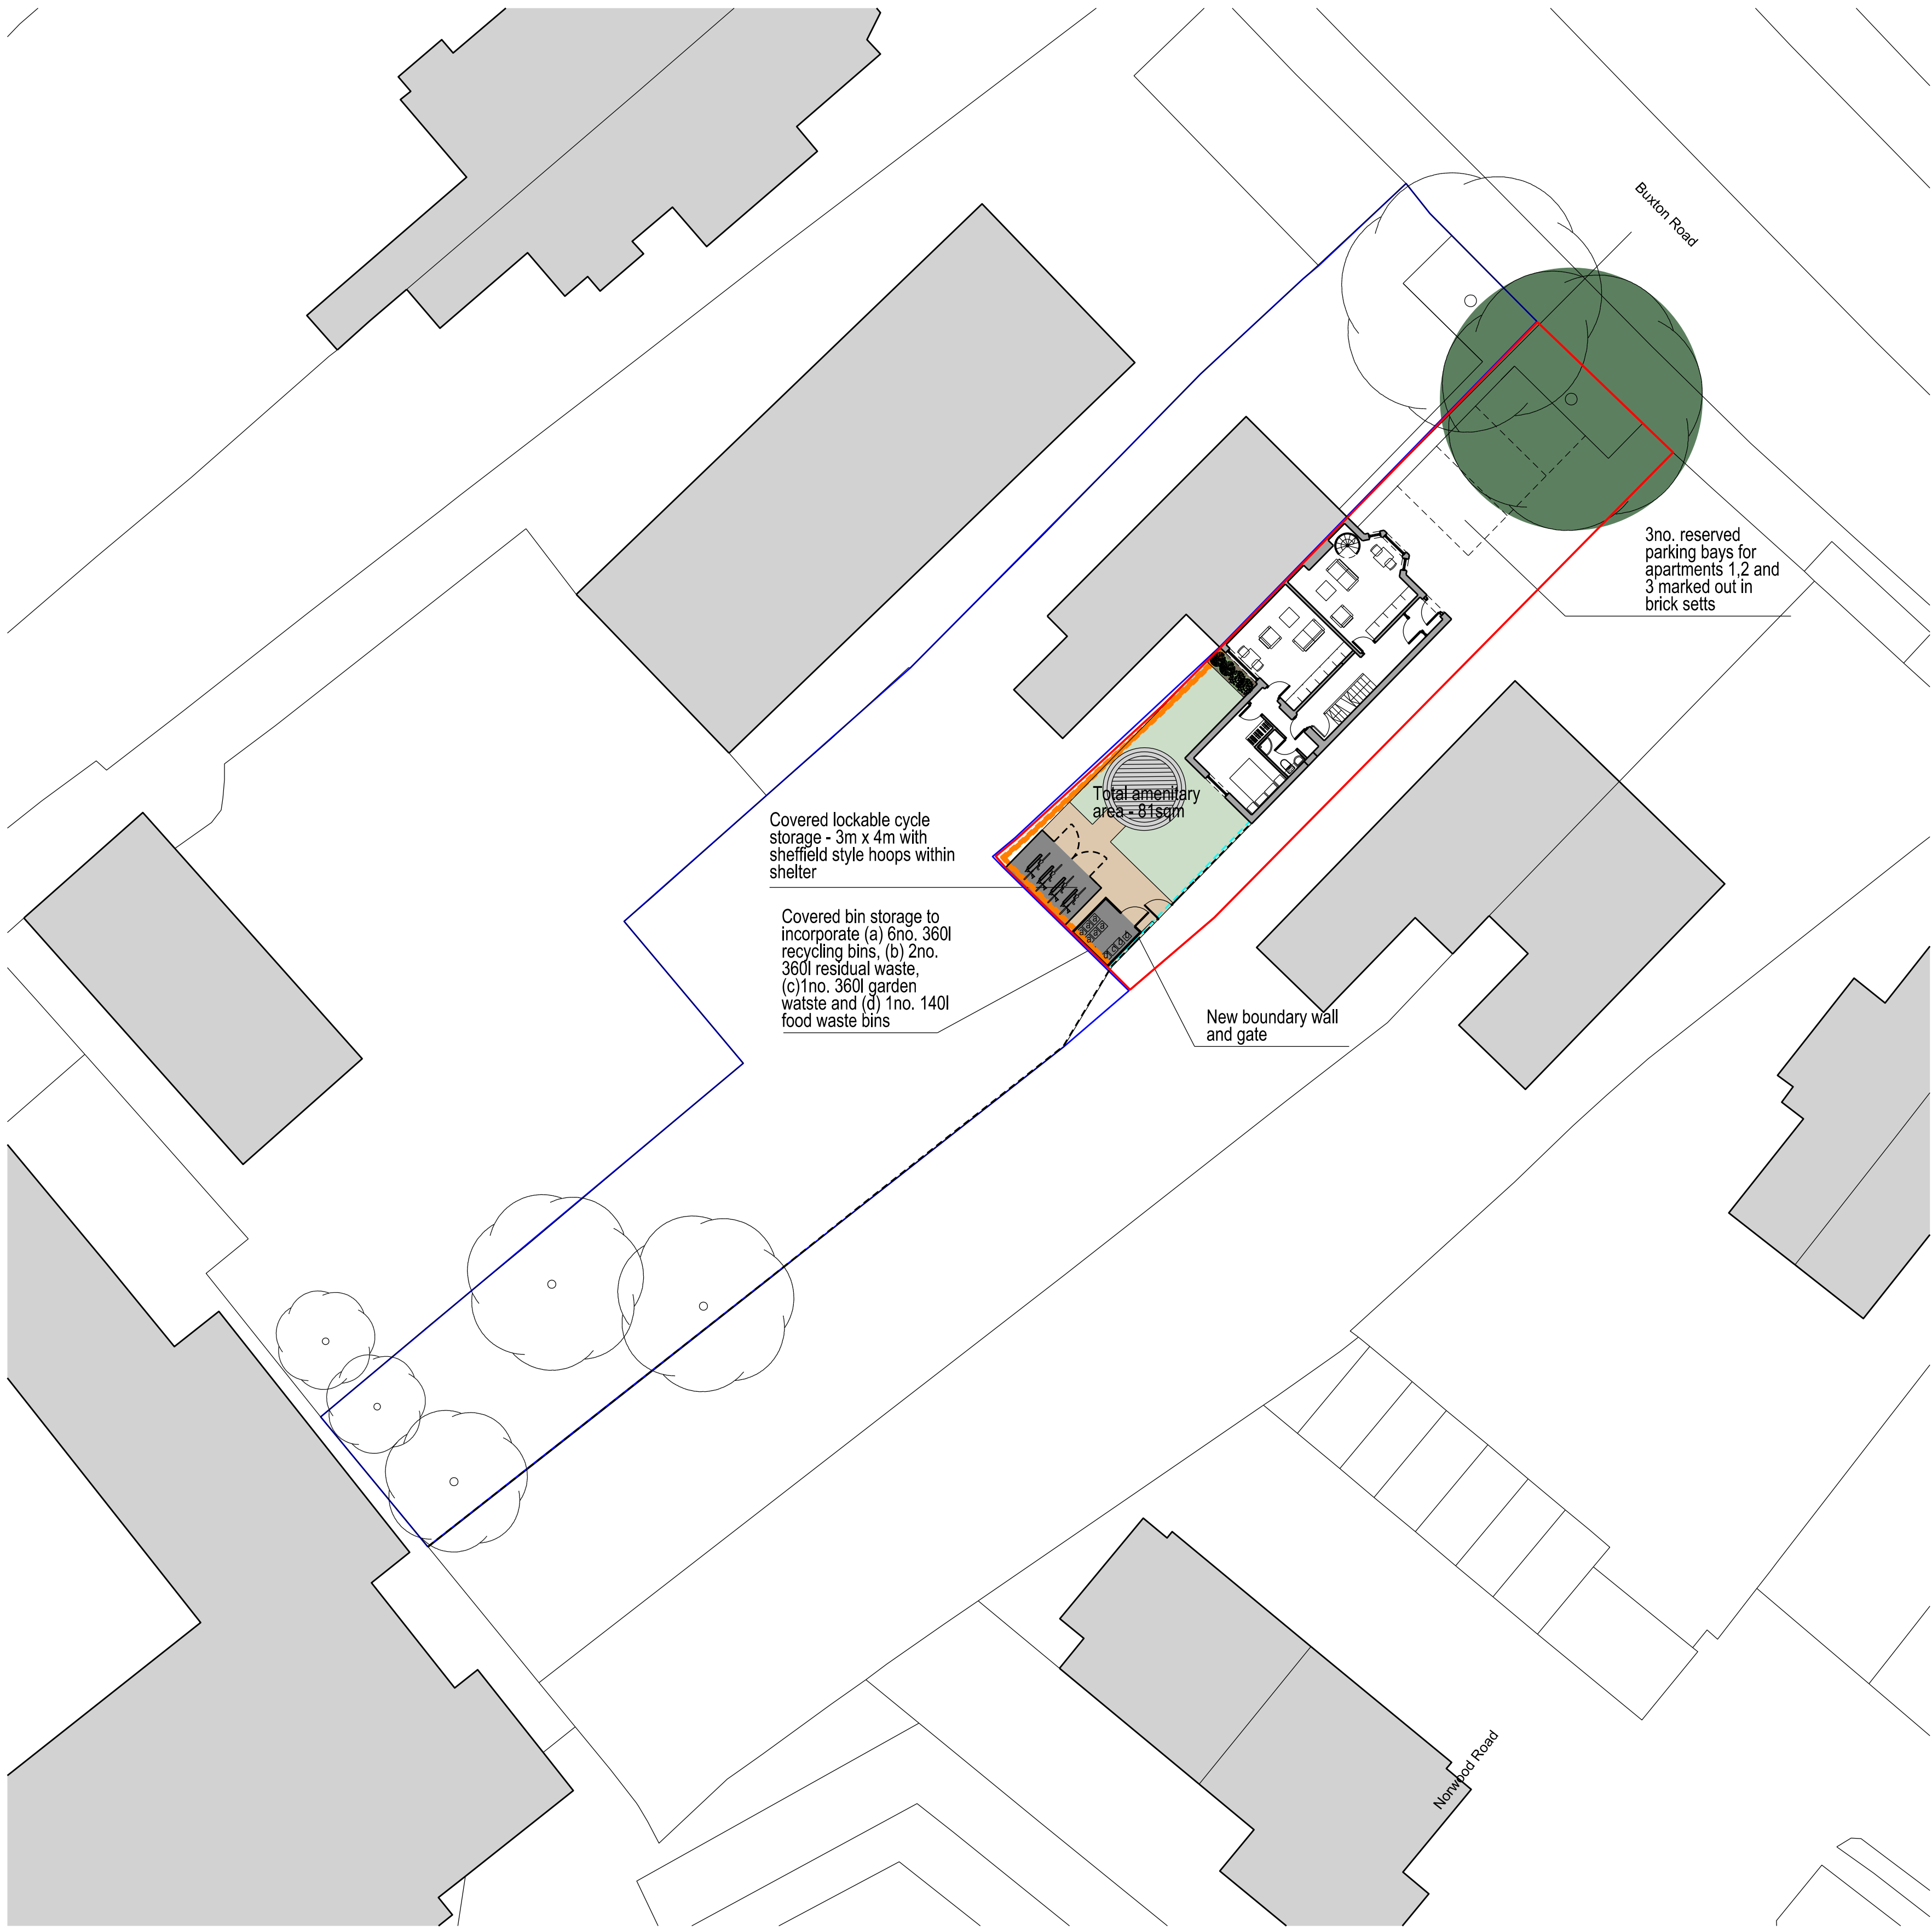

Extract of Boundary Treatments - Scale 1:50

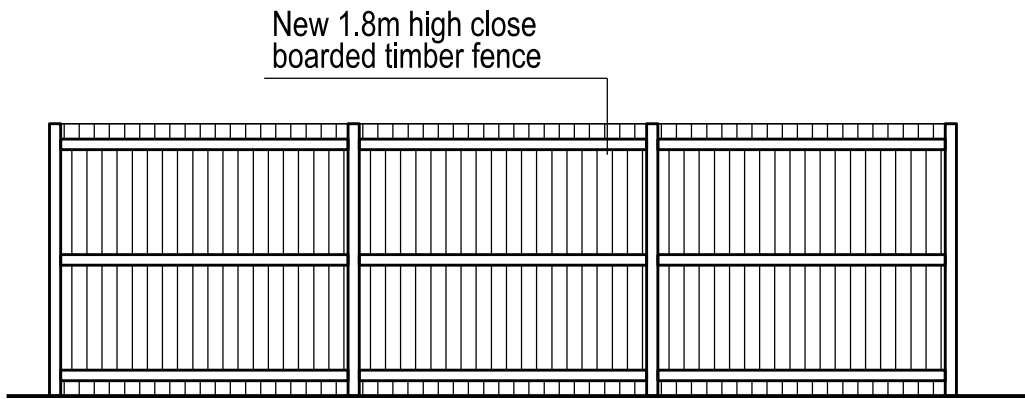


Extract of Boundary Treatments - Scale 1:50

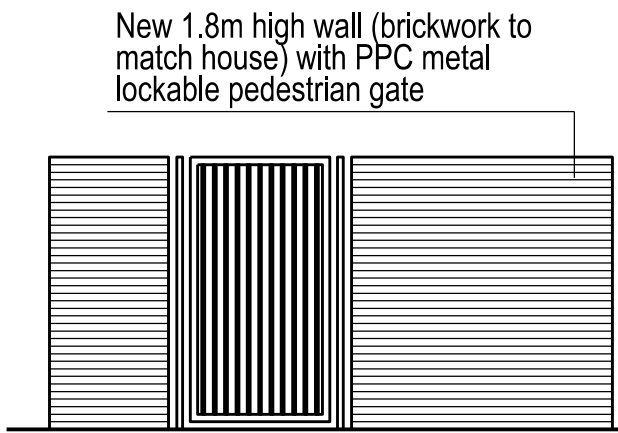


Extract of Boundary Treatments Elevation - Scale 1:50

Materials Key	
	New trees to be retained
	Existing surface finish to be retained
	Permeable concrete block paving, colour sandstone
	Silver feature block paving
	Area of top soil to planted areas
	Grass
	Line of 1.8m close boarded fence
	Line of 1.8m boundary wall

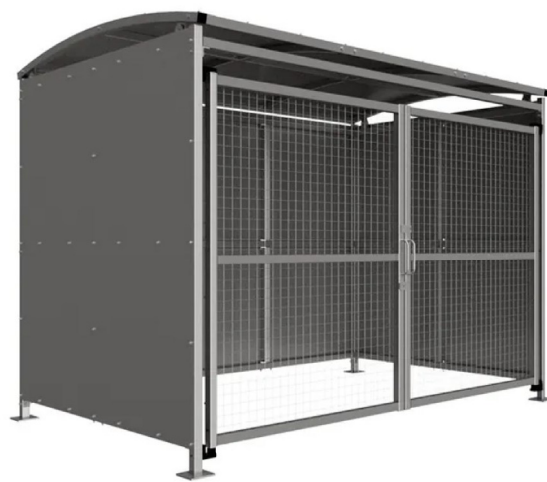

Covered lockable cycle storage - 3m x 4m with sheffield style hoops within shelter

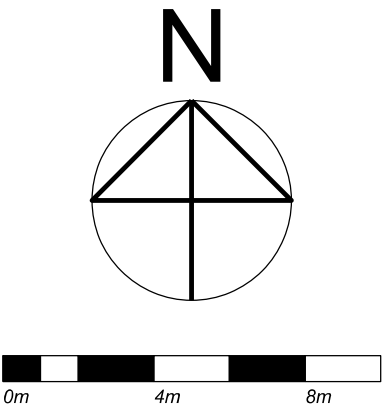


Do not scale this drawing All given dimensions are in millimetres Contractors must check all dimensions from site	
This drawing is copyright and is for use on this site only	
4 - General amendments	24.03.25
3 - General amendments	25.10.24
2 - General amendments	14.07.24
1 - General amendments	18.06.24
No	Date
Revision	

Project
198 Buxton Road Stockport


Title
Proposed Site Plan

Project	Drawing	Scale @A1	Rev.
2014	003	1/200	4


Drawing Status
PLANNING

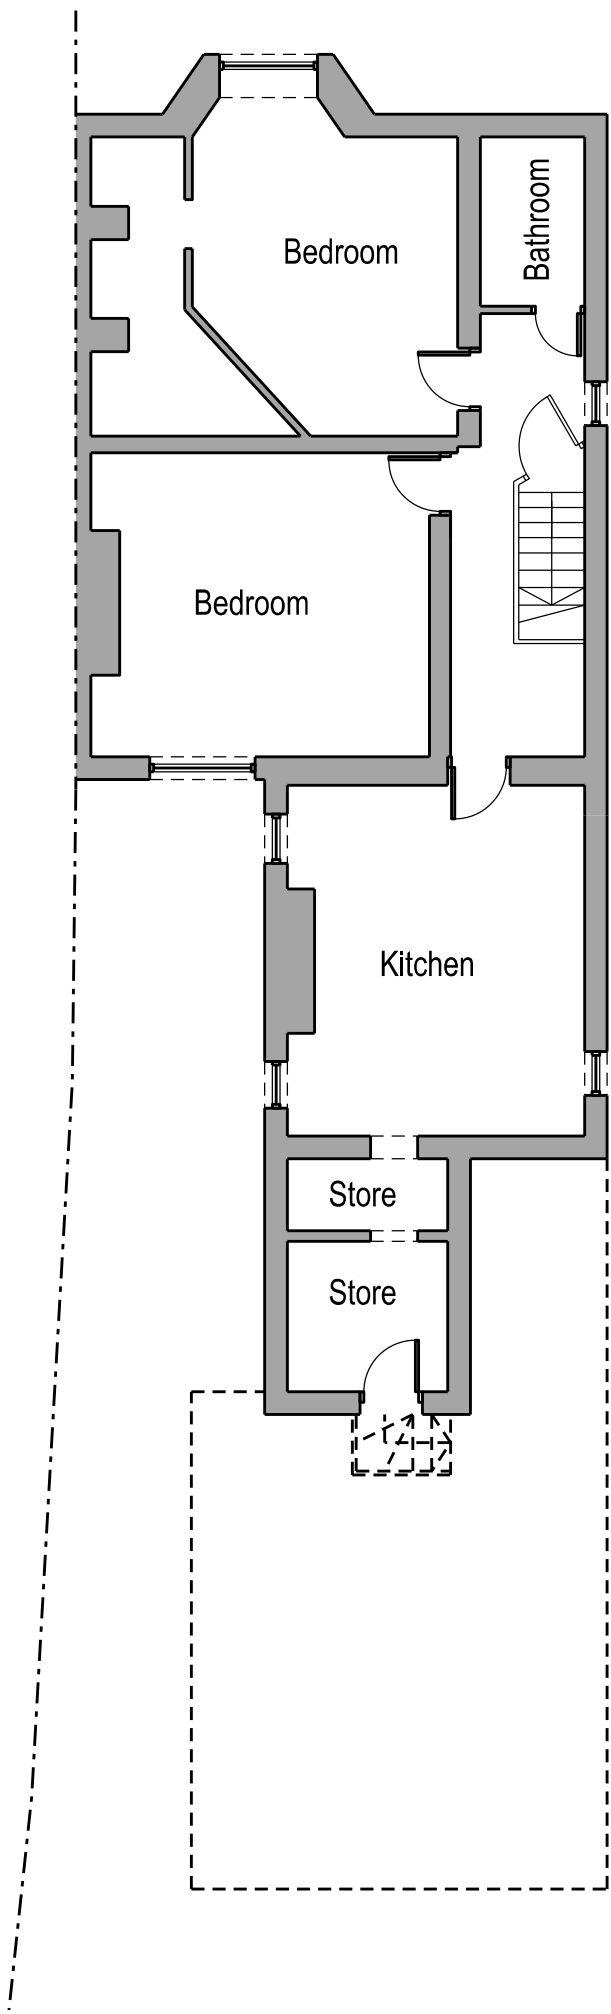


Basement Floor Plan

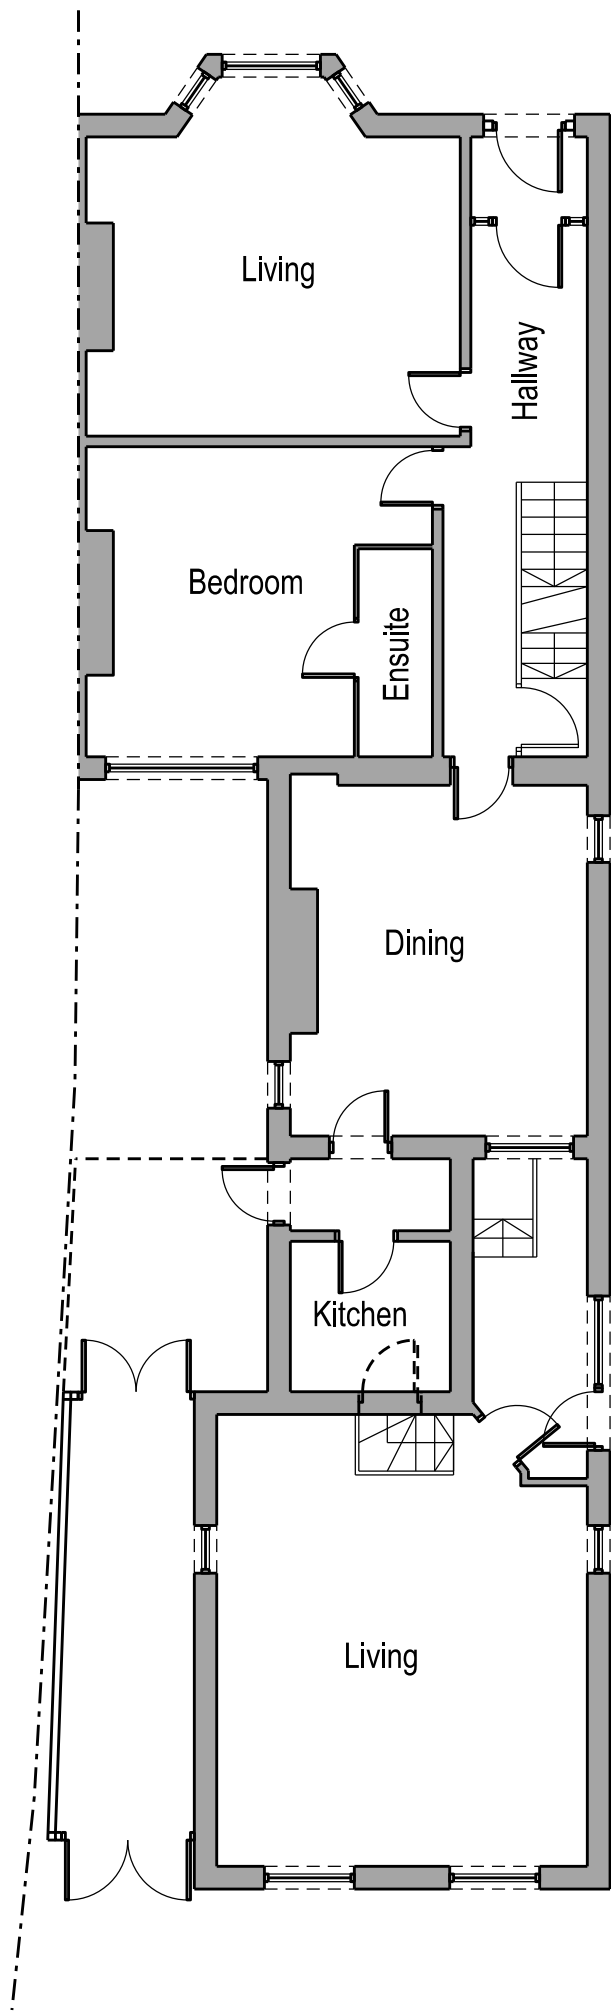



Ground Floor Plan

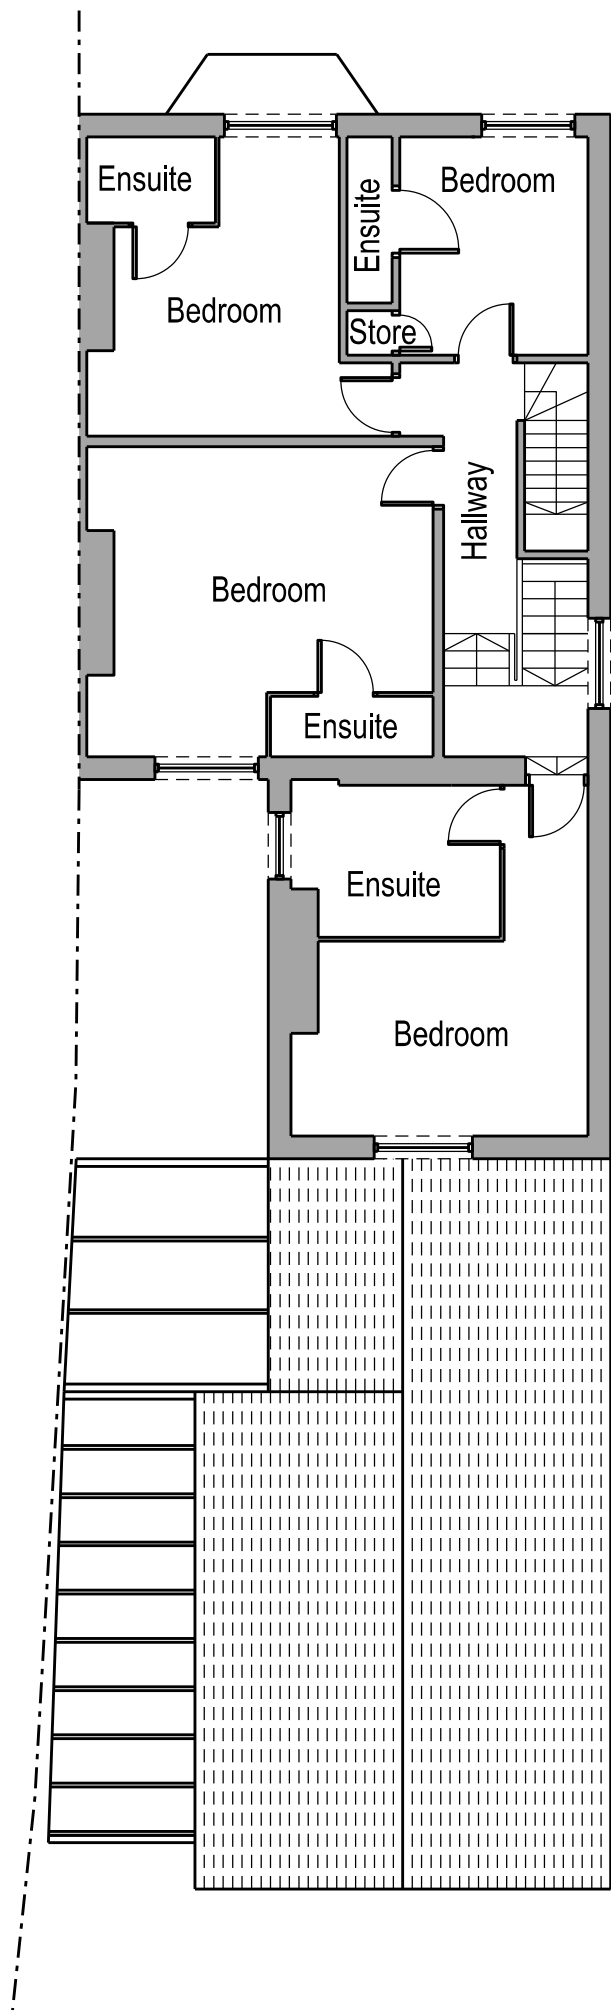

First Floor Plan

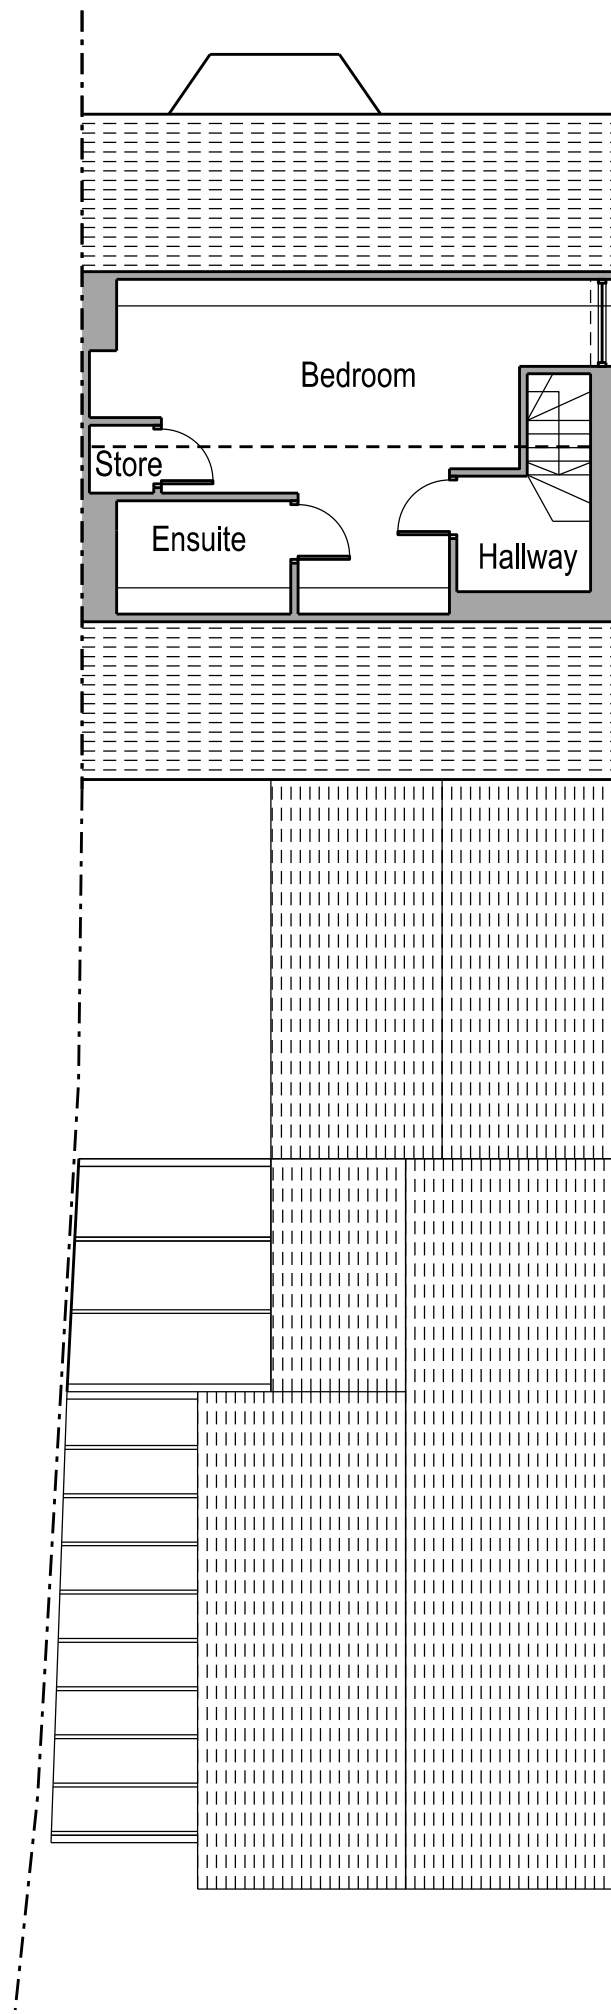

Second Floor Plan

 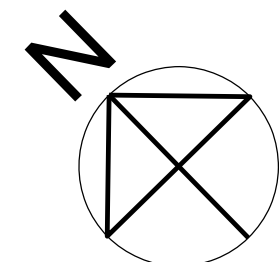

Do not scale this drawing
All given dimensions are in millimetres
Contractors must check all dimensions from site

This drawing is copyright and is for use on this site only


No	Date
Revision	

Project
198 Buxton Road
Stockport


Title
Existing Floor Plans

Project 2014	Drawing 005	Scale @A1 1/100	Rev.
-----------------	----------------	--------------------	------


Drawing Status
PLANNING

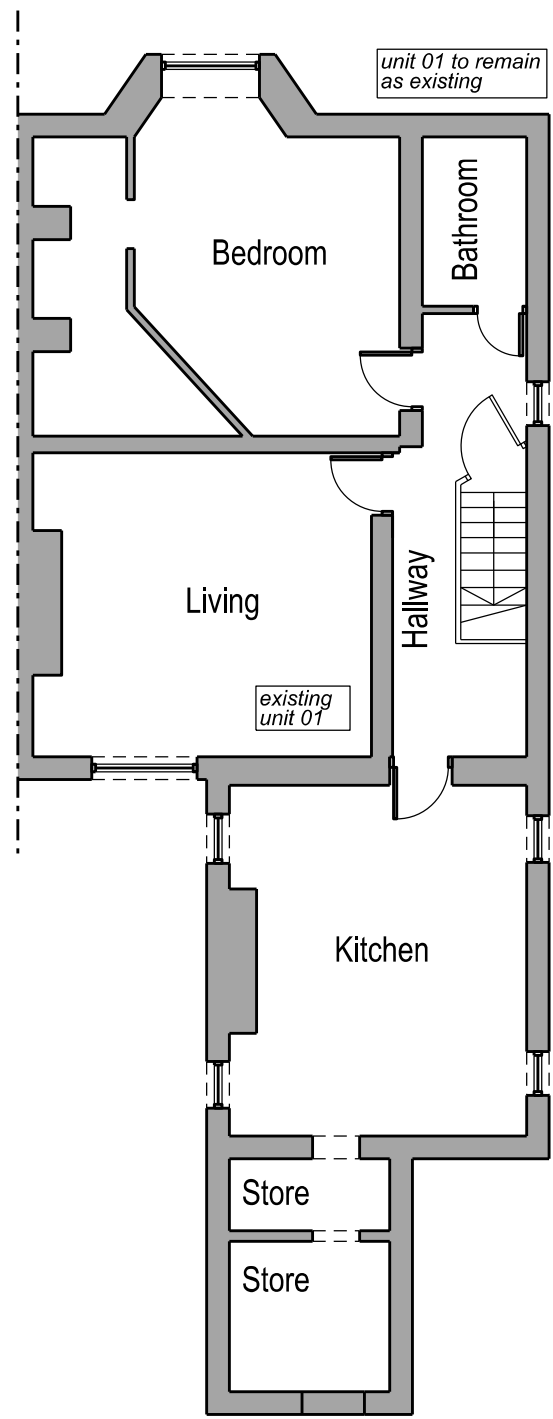


Basement Floor Plan

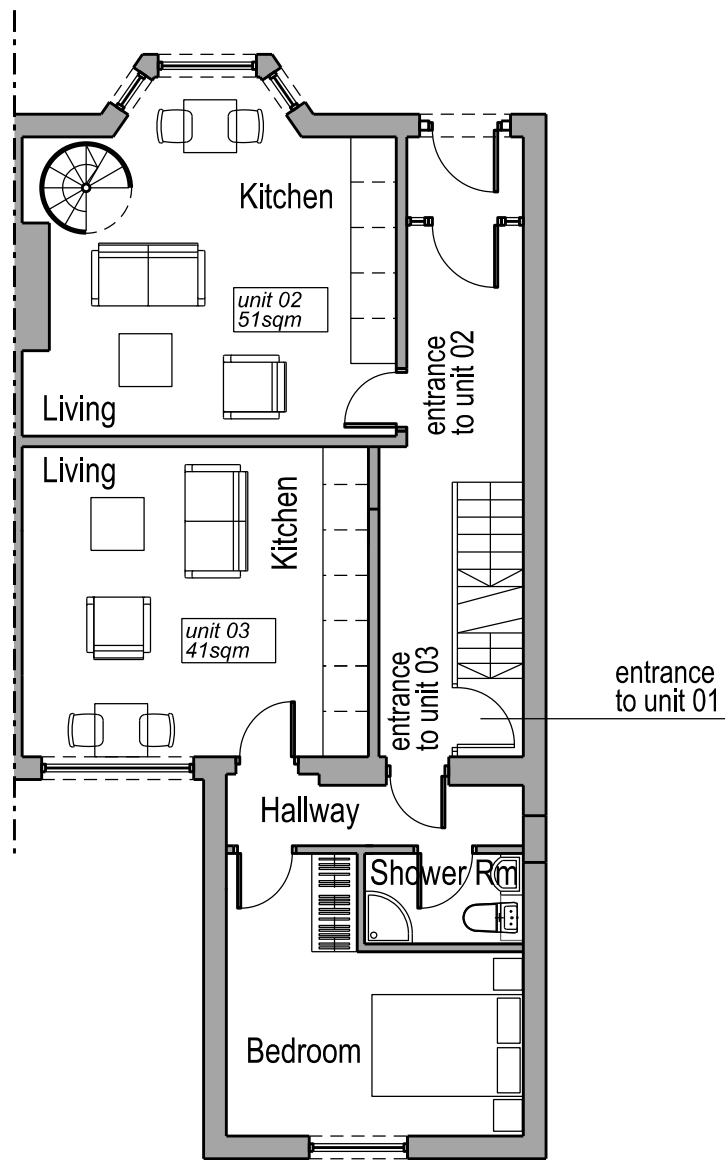



Ground Floor Plan

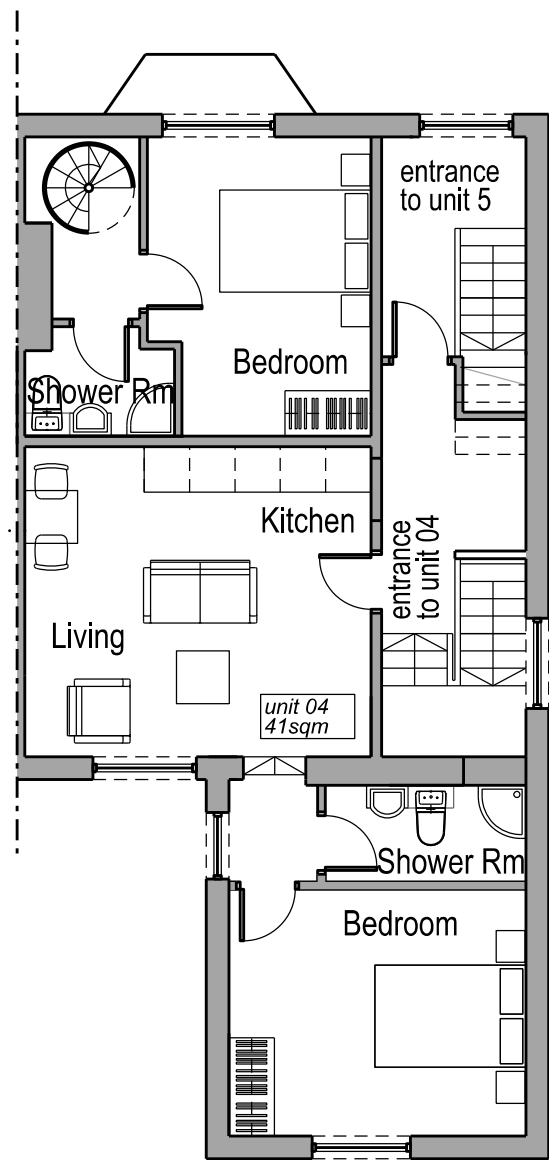

First Floor Plan

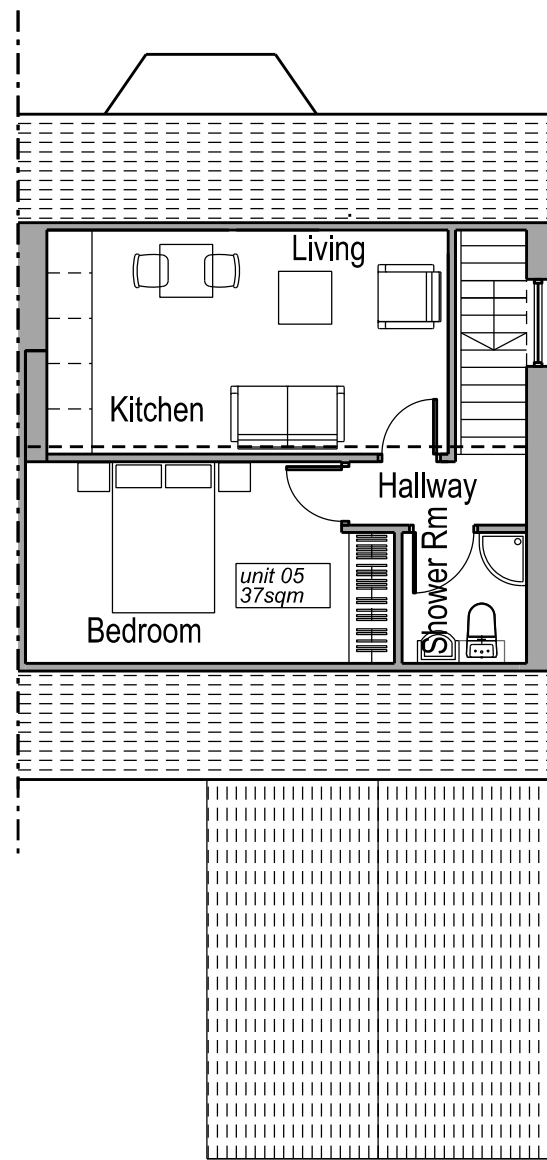

Second Floor Plan

 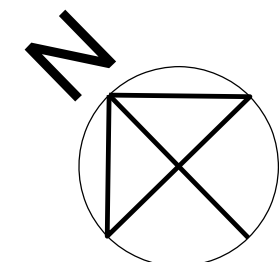

Do not scale this drawing
All given dimensions are in millimetres
Contractors must check all dimensions from site

This drawing is copyright and is for use on this site only

1- Dormer removed	04/09/24
No	Date
Revision	

Project
198 Buxton Road
Stockport

Title
Proposed Floor Plans

Project. 2014	Drawing. 006	Scale @A1. 1/100	Rev. 1
------------------	-----------------	---------------------	-----------

Drawing Status
PLANNING



North East Elevation



South West Elevation



North West Elevation



South East Elevation

Do not scale this drawing
All given dimensions are in millimetres
Contractors must check all dimensions from site

This drawing is copyright and is for use on this site only


No	Date
Revision	

Project
198 Buxton Road
Stockport

Title
Existing Elevations


Project	Drawing	Scale @A1	Rev.
2014	007	1/100	

Drawing Status
PLANNING

 




North East Elevation

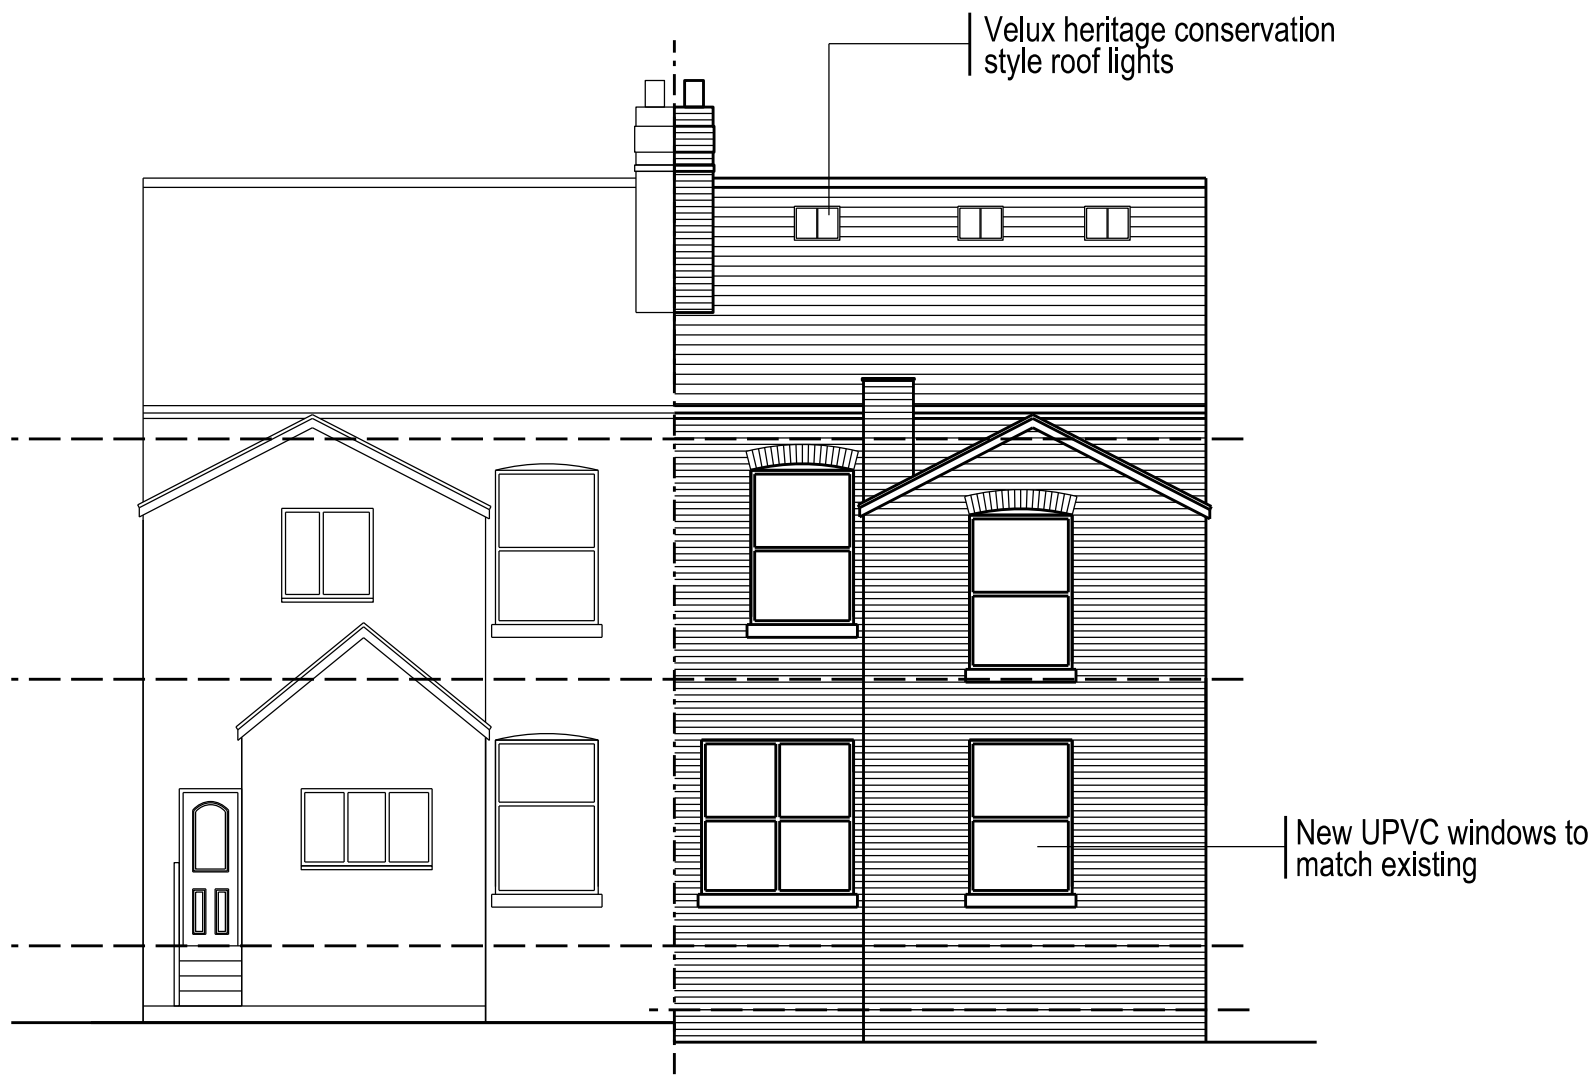

South West Elevation

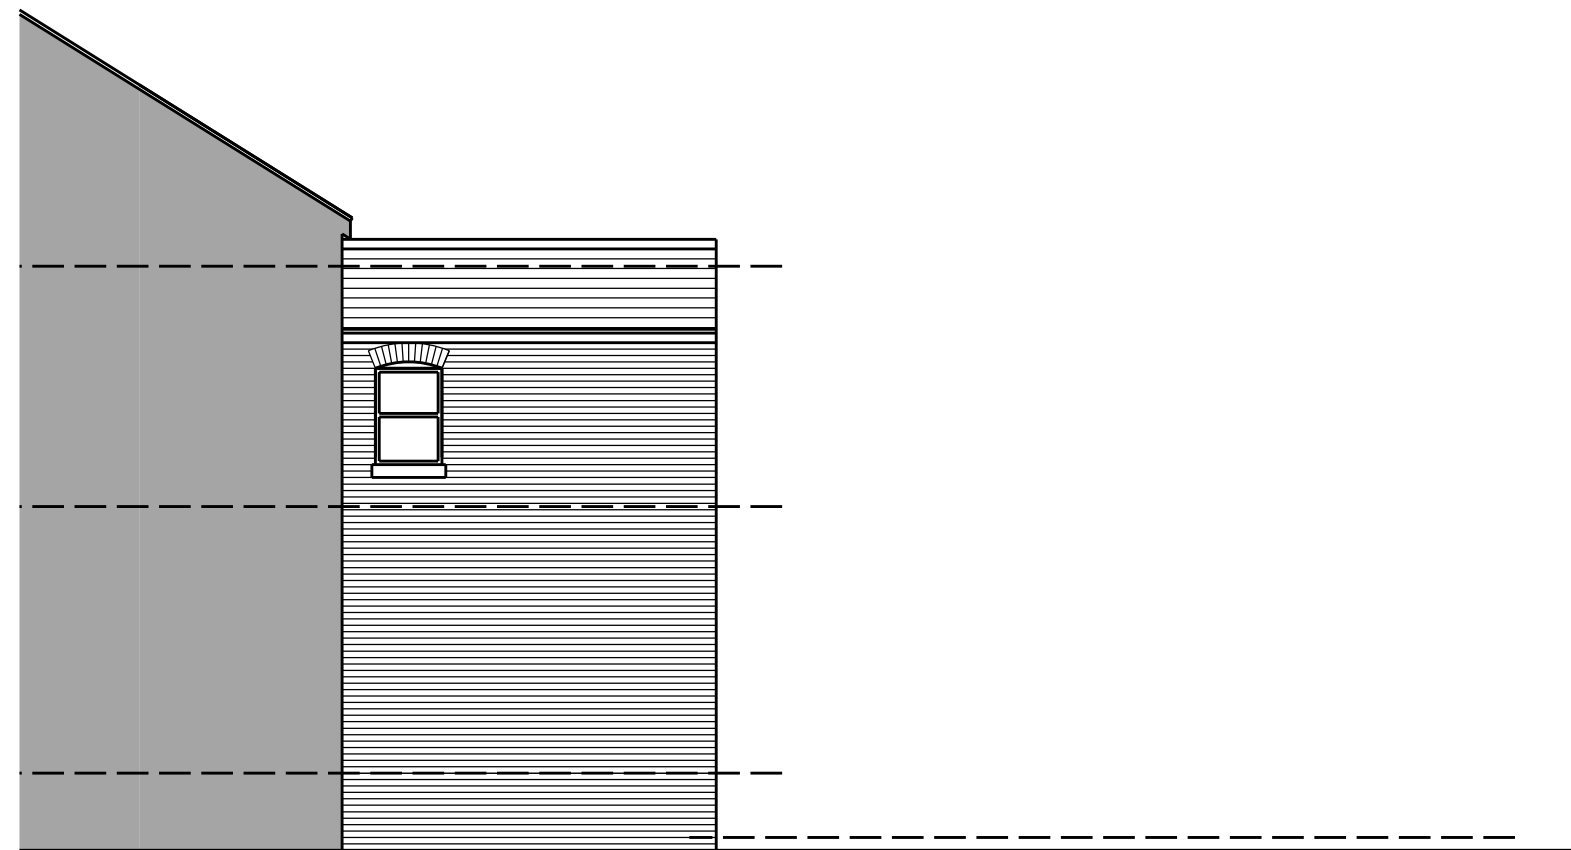

North West Elevation



South East Elevation

Do not scale this drawing
All given dimensions are in millimetres
Contractors must check all dimensions from site

This drawing is copyright and is for use on this site only

2-Dormer removed 1-Material amendment to dormer	04.09.24 02.05.24
No Revision	Date

Project 198 Buxton Road Stockport

Title Proposed Elevations

Project 2014	Drawing 008	Scale @A1 1/100	Rev. 2
-----------------	----------------	--------------------	-----------

Drawing Status PLANNING

