




Produced 08 Jan 2015 from the Ordnance Survey National Geographic Database and incorporating surveyed revision available at this date. Reproduction in whole or part is prohibited without the prior permission of Ordnance Survey. © Crown Copyright 2015.


Ordnance Survey and the OS Symbol are registered trademarks of Ordnance Survey, the national mapping agency of Great Britain.

The representation of a road, track or path is no evidence of a right of way. The representation of features as lines is no evidence of a property boundary.

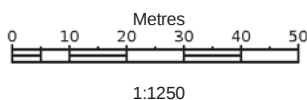


309, Bramhall Ln South, Bramhall,  
Stockport  
SK7 3DW

Supplied by: **Stanfords 08 Jan 2015**  
Stanfords Ordnance Survey Partner  
Licence: 100035409  
Order Licence Reference: OI801758  
Centre coordinates: 389681 387228

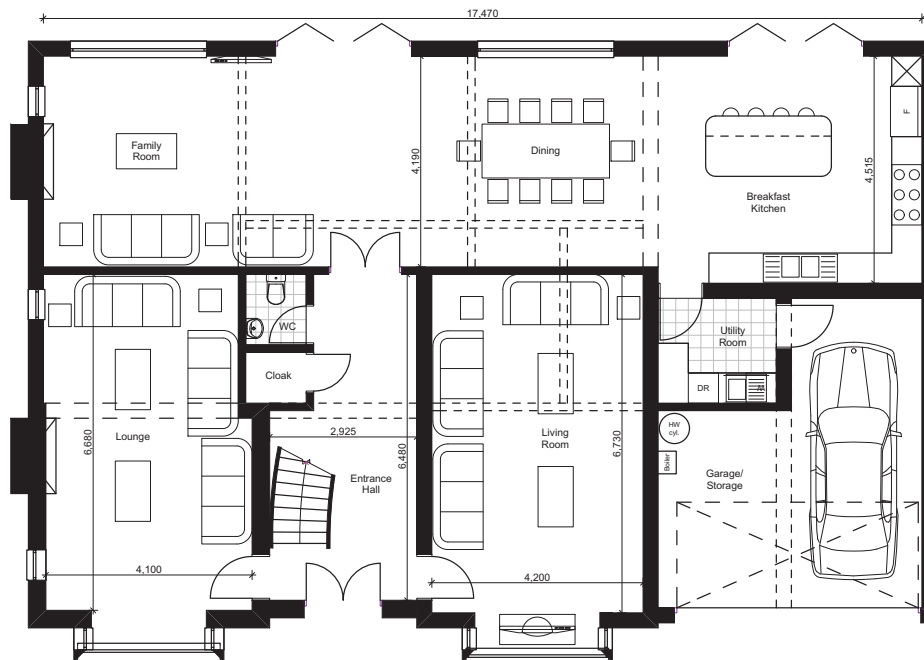

EXISTING GA GROUND FLOOR  
PLAN

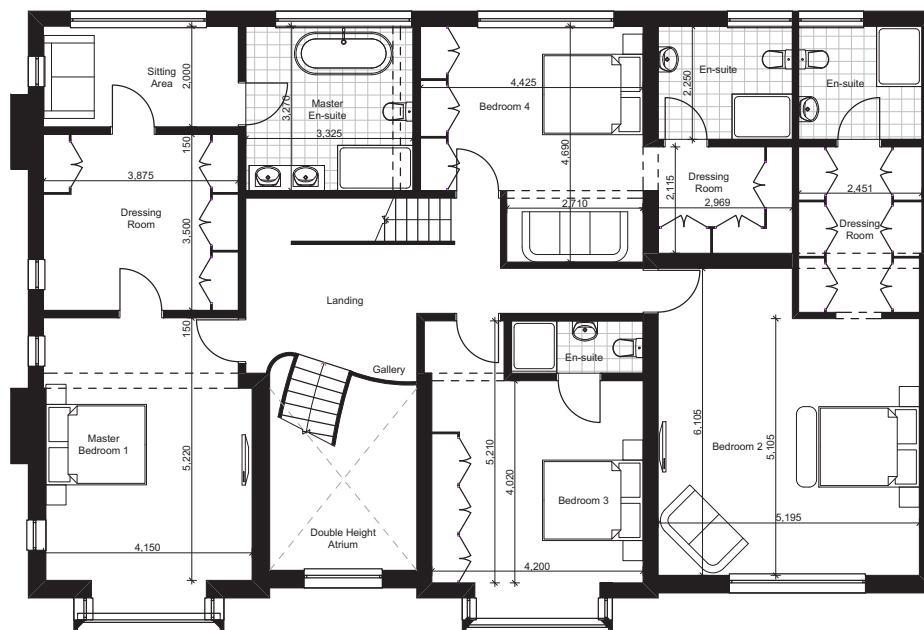

EXISTING GA FIRST FLOOR  
PLAN

#### notes

This drawing is subject to a detailed building and site survey, therefore no guarantee of its accuracy can be given.  
This drawing has been draughted in accordance with the clients design requirements.  
All areas are approximate and are subject to a detailed building and site survey and further design development.  
All dimensions should be checked prior to commencement of construction on site. Measurements should not be taken off the drawing.

All dimensions shown are in millimetres (mm).

PL0 Planning Issue 23.03.17

revisions  
NADA Architects Ltd  
169 Kingsway  
Burnage  
Manchester  
M19 2ND  
Mob: 07974 735527  
E: ahmed@nadaarchitects.com  
W: www.nadaarchitects.com

D - design PL - planning PT - pre-tender  
T - tender P - preliminary  
C - construction R - record

MR TAKIR MIRZA

HOUSE EXTENSIONS  
309 BRAMHALL LANE SOUTH,  
BRAMHALL, SK7 3DW

EXISTING GA FLOOR PLANS  
(1)

scale date drawn checked  
1:100 @ A3 23.03.17

job no (category) dwg no revision

14-213 (06)001 PL0

Drawing measurements shall not be obtained by scaling. Verify all dims prior to construction. Immediately report any discrepancies on this drawing to Architect. This drawing shall be read in conjunction with associated specifications and related consultant's documents.

## EXISTING GA FRONT ELEVATION



Proposed ridge level  
(in line with no. 311  
Bramhall Lane South)

Original  
Ridge level

Proposed  
eaves level  
(in line with no. 311  
Bramhall Lane South)

Existing  
eaves level

## EXISTING GA REAR ELEVATION



### notes

This drawing is subject to a detailed building and site survey, therefore no guarantee of its accuracy can be given.  
This drawing has been draughted in accordance with the clients design requirements.  
All areas are approximate and are subject to a detailed building and site survey and further design development.  
All dimensions should be checked prior to commencement of construction on site. Measurements should not be taken off the drawing.

All dimensions shown are in millimetres (mm).

7. Proposed facing brickwork
8. Proposed cast stone cills/surrounds & Quoins
9. Proposed white uPVC windows
10. Proposed grey slate roof tiles
11. Proposed white uPVC doors
12. Proposed white velux style windows
13. Proposed grey shingles to match roof covering
14. Proposed white uPVC conservatory

PL0 Planning Issue 23.03.17



revisions  
NADA Architects Ltd  
169 Kingsway  
Burnage  
Manchester  
M19 2ND  
Mob: 07974 735527  
E: ahmed@nadaarchitects.com  
W: www.nadaarchitects.com

D - design PL - planning PT - pre-tender  
T - tender P - preliminary  
C - construction R - record

MR TAKIR MIRZA

**HOUSE EXTENSIONS**  
**309 BRAMHALL LANE SOUTH,**  
**BRAMHALL, SK7 3DW**


**EXISTING GA ELEVATIONS 1**

scale 1:100 @ A3 date 23.03.17 drawn checked

job no (category) dwg no revision

14-213 (07)001 PL0

Drawing measurements shall not be obtained by scaling. Verify all dims prior to construction. Immediately report any discrepancies on this drawing to Architect. This drawing shall be read in conjunction with associated specifications and related consultant's documents.

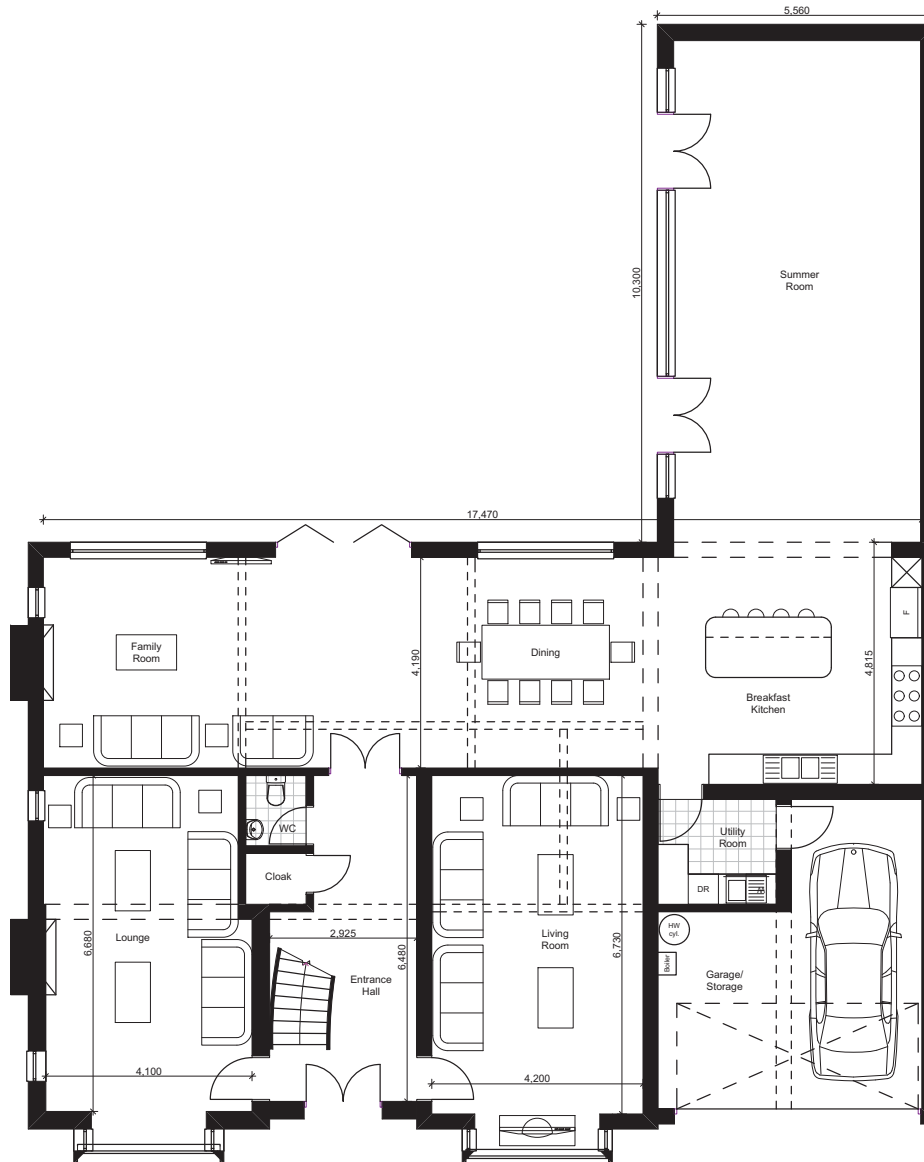

#### notes

This drawing is subject to a detailed building and site survey, therefore no guarantee of its accuracy can be given.  
This drawing has been draughted in accordance with the clients design requirements.  
All areas are approximate and are subject to a detailed building and site survey and further design development.  
All dimensions should be checked prior to commencement of construction on site. Measurements should not be taken off the drawing.

All dimensions shown are in millimetres (mm).

PL0 Planning Issue 07.04.17



revisions  
NADA Architects Ltd  
169 Kingsway  
Burnage  
Manchester  
M19 2ND  
Mob: 07974 735527  
E: ahmed@nadaarchitects.com  
W: www.nadaarchitects.com

PLANNING

D - design PL - planning PT - pre-tender  
T - tender P - preliminary  
C - construction R - record

MR TAKIR MIRZA

**HOUSE EXTENSIONS**  
**309 BRAMHALL LANE SOUTH,**  
**BRAMHALL, SK7 3DW**

**PROPOSED GA GROUND**  
**FLOOR PLAN**

scale date drawn checked  
1:100 @ A3 07.04.17

job no (category) dwg no revision

14-213 (06)002 PL0

Drawing measurements shall not be obtained by scaling. Verify all dims prior to construction. Immediately report any discrepancies on this drawing to Architect. This drawing shall be read in conjunction with associated specifications and related consultant's documents.



**PROPOSED GA REAR  
ELEVATION**



**PROPOSED GA SIDE ELEVATION 1**

#### notes

This drawing is subject to a detailed building and site survey, therefore no guarantee of its accuracy can be given.  
This drawing has been draughted in accordance with the clients design requirements.  
All areas are approximate and are subject to a detailed building and site survey and further design development.  
All dimensions should be checked prior to commencement of construction on site. Measurements should not be taken off the drawing.

All dimensions shown are in millimetres (mm).

7. Proposed facing brickwork
8. Proposed cast stone cills surrounds & Quoins
9. Proposed white uPVC windows
10. Proposed grey slate roof tiles
11. Proposed white uPVC doors
12. Proposed white velux style windows
13. Proposed grey shingles to match roof covering
14. Proposed white uPVC conservatory

PL0 Planning Issue 07.04.17



revisions  
NADA Architects Ltd  
169 Kingsway  
Burnage  
Manchester  
M19 2ND  
Mob: 07974 735527  
E: ahmed@nadaarchitects.com  
W: www.nadaarchitects.com

**PLANNING**

D - design PL - planning PT - pre-tender  
T - tender P - preliminary  
C - construction R - record

**MR TAKIR MIRZA**

**HOUSE EXTENSIONS  
309 BRAMHALL LANE SOUTH,  
BRAMHALL, SK7 3DW**

**PROPOSED GA ELEVATIONS  
(1)**

scale date drawn checked  
1:100 @ A3 07.04.17

job no (category) dwg no revision

**14-213 (07)003 PL0**


Drawing measurements shall not be obtained by scaling. Verify all dims prior to construction. Immediately report any discrepancies on this drawing to Architect. This drawing shall be read in conjunction with associated specifications and related consultant's documents.

notes

This drawing is subject to a detailed building and site survey, therefore no guarantee of its accuracy can be given.  
This drawing has been draughted in accordance with the clients design requirements.  
All areas are approximate and are subject to a detailed building and site survey and further design development.  
All dimensions should be checked prior to commencement of construction on site. Measurements should not be taken off the drawing.

All dimensions shown are in millimetres (mm).

7. Proposed facing brickwork
8. Proposed cast stone cills surrounds & Quoins
9. Proposed white uPVC windows
10. Proposed grey slate roof tiles
11. Proposed white uPVC doors
12. Proposed white velux style windows
13. Proposed grey shingles to match roof covering
14. Proposed white uPVC conservatory

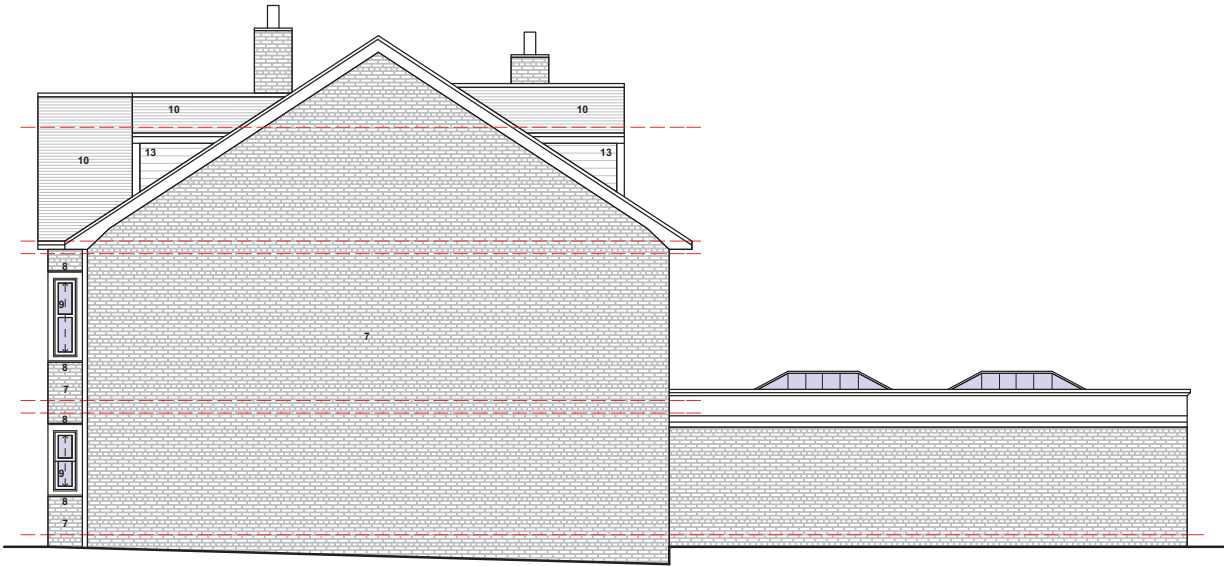

PROPOSED GA SIDE ELEVATION 1

PL0 Planning Issue 07.04.17



revisions  
NADA Architects Ltd  
169 Kingsway  
Burnage  
Manchester  
M19 2ND  
Mob: 07974 735527  
E: ahmed@nadaarchitects.com  
W: www.nadaarchitects.com

PLANNING

D - design PL - planning PT - pre-tender  
T - tender P - preliminary  
C - construction R - record

MR TAKIR MIRZA

HOUSE EXTENSIONS  
309 BRAMHALL LANE SOUTH,  
BRAMHALL, SK7 3DW

PROPOSED GA ELEVATIONS  
(2)



scale date drawn checked  
1:100 @ A3 07.04.17

job no (category) dwg no revision

14-213 (07)004 PL0

Drawing measurements shall not be obtained by scaling. Verify all dims prior to construction. Immediately report any discrepancies on this drawing to Architect. This drawing shall be read in conjunction with associated specifications and related consultant's documents.



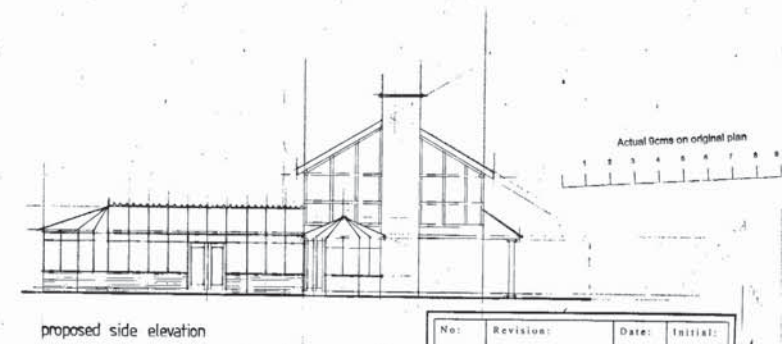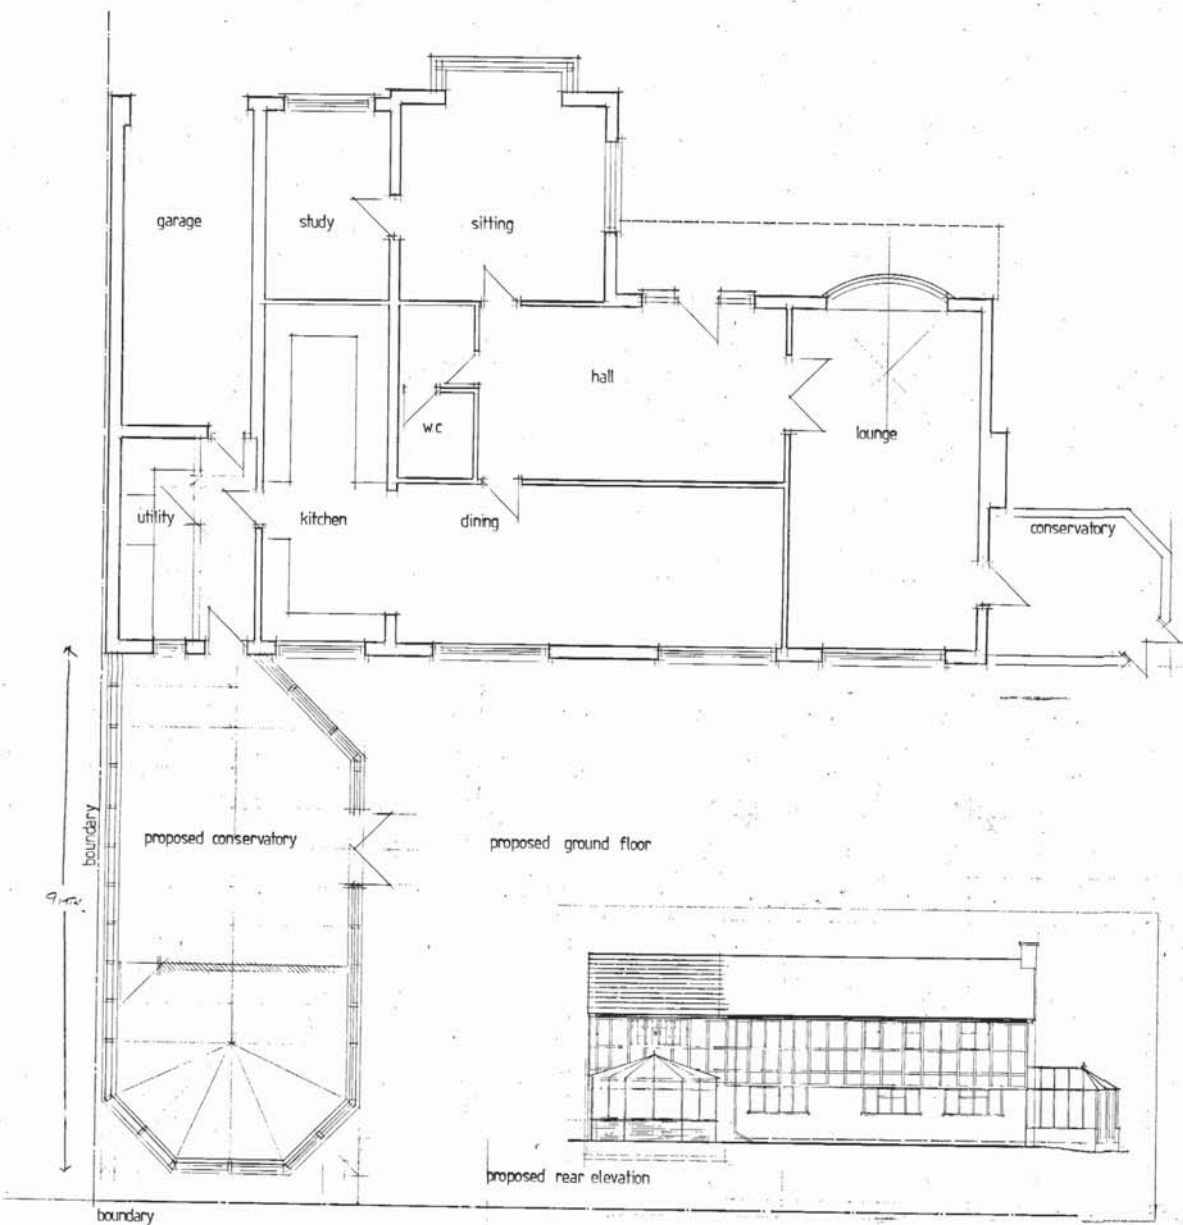

No:	Revision:	Date:	Initial:
<b>ALPHA DESIGN</b>			
<small>11 GILDA CRESCENT ROAD RUPES M30 9AQ TELEPHONE - 061 707 5551</small>			
Project: 309 Bramhall Lane South Bramhall			
Title: Proposed Conservatory			
Scale: 1/200	Date: 2/1/99	Initial: C/N	
Dwg. No:			