


Do not scale. Contractors must check all dimensions on site before preparing production drawings or commencing any work.
This drawing and its design is the copyright of Cartwright & Gross and may not be reproduced in any form whatsoever without their prior express written consent.


Revision	Date	Rev note	Drawn by	Purpose of issue
----------	------	----------	----------	------------------

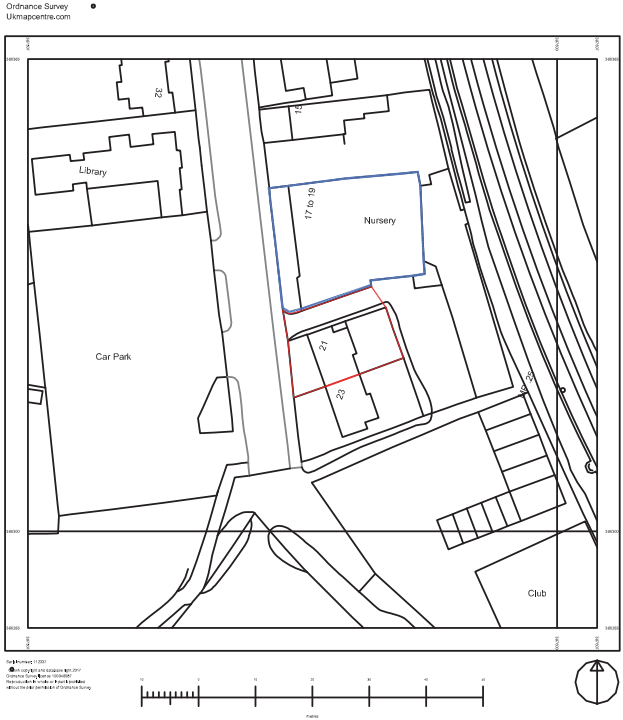


Drawing number 760_000	CAD Ref PL01	Drawing OS Location Plan	Scale 1:1250@A4
Client Tiny Toes Ltd	Project 21 Mellor Road, Cheadle Hulme	Date 27.04.17	
Cartwright & Gross Chartered Architects The Golden Lion Middle Hillgate Stockport SK1 3EH Tel - 0161 480 1119 Fax - 0161 480 3311			



Do not scale. Contractors must check all dimensions on site before preparing production drawings or commencing any work. This drawing and its design is the copyright of Cartwright & Gross and may not be reproduced in any form whatsoever without their prior express written consent.				
Revision	Date	Rev note	Drawn by	Purpose of issue

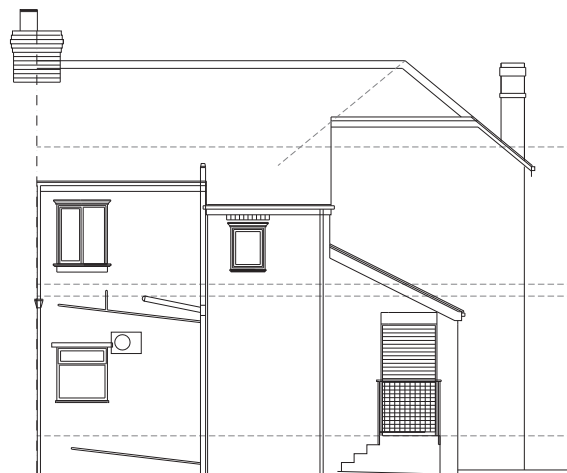


REAR ELEVATION
Elevations 1:50

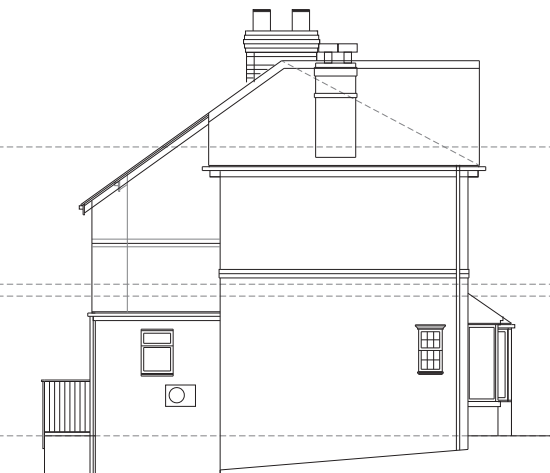


SIDE ELEVATION




FRONT ELEVATION

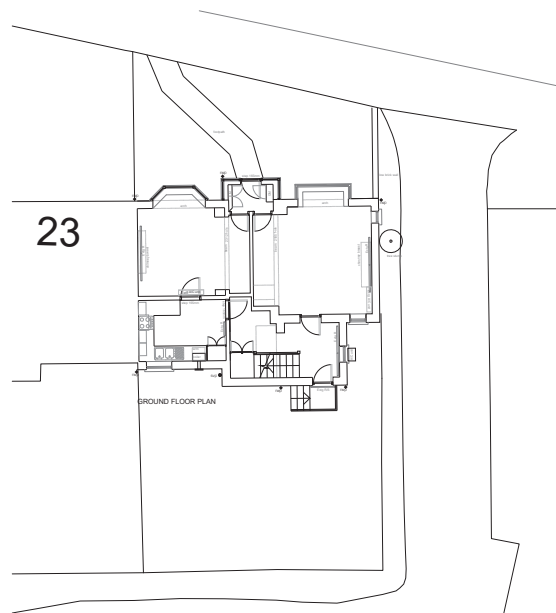


site plan 1:100

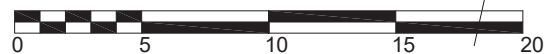

SCALE BAR 1:100

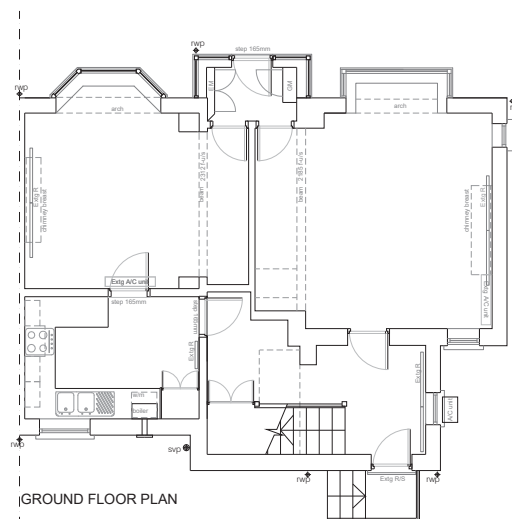

Floor plans 1:50

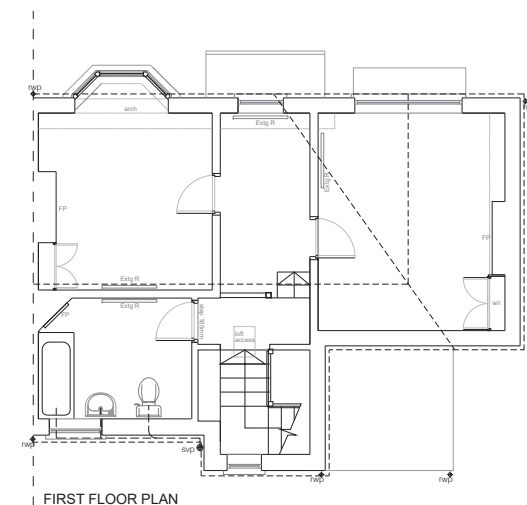

FIRST FLOOR PLAN




SCALE BAR 1:50


Drawing number 762_EX01	Old Ref PL01	Drawing Existing Plans & Elevations	Scale various@A1
Client Tiny Toes Ltd	Project 21 Mellor Road Cheadle Hulme	Date 25.04.17	 ARCHITECTS
Cartwright & Gross Chartered Architects The Golden Lion, Middle Hillgate, Stockport, SK1 3EH. Tel - 0161 480 1119 Fax - 0161 480 3311			

Do not scale. Contractors must check all dimensions on site before preparing production drawings or commencing any work.
This drawing and its design is the copyright of Cartwright & Gross and may not be reproduced in any form whatsoever without their prior express written consent.

Revision	Date	Rev note	Drawn by	Purpose of Issue
B	29.06.17	Boundary fencing/gates amended	SRM	

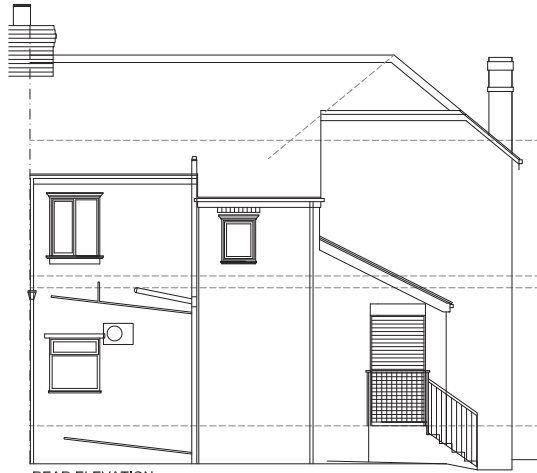


REAR ELEVATION

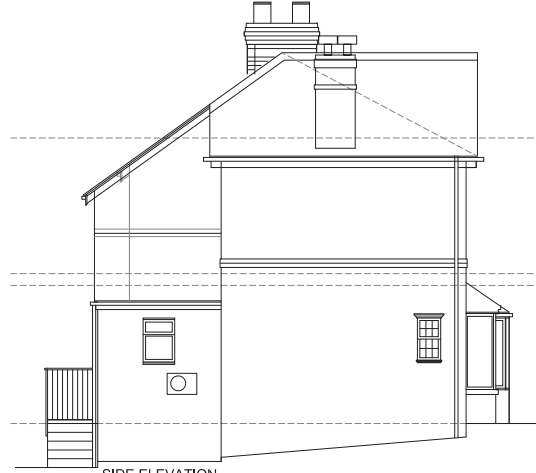

SIDE ELEVATION


elevations 1:50

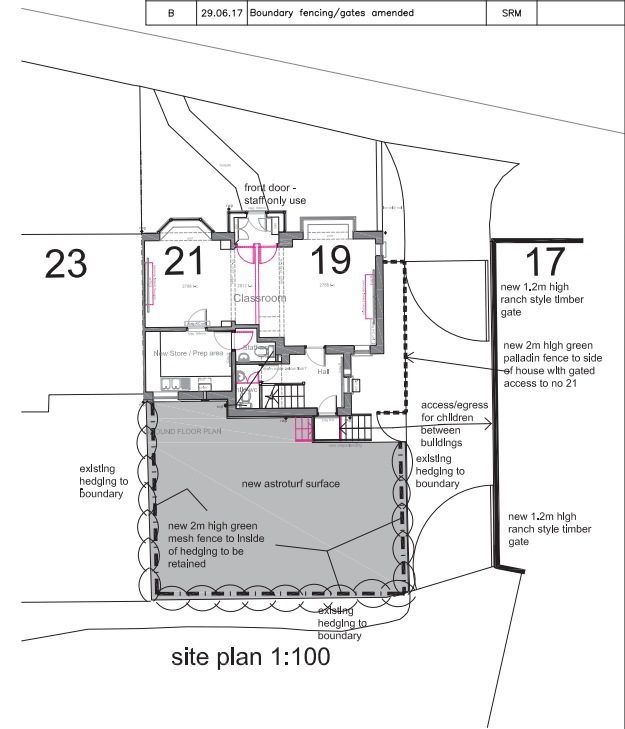

site plan 1:100




SCALE BAR 1:100

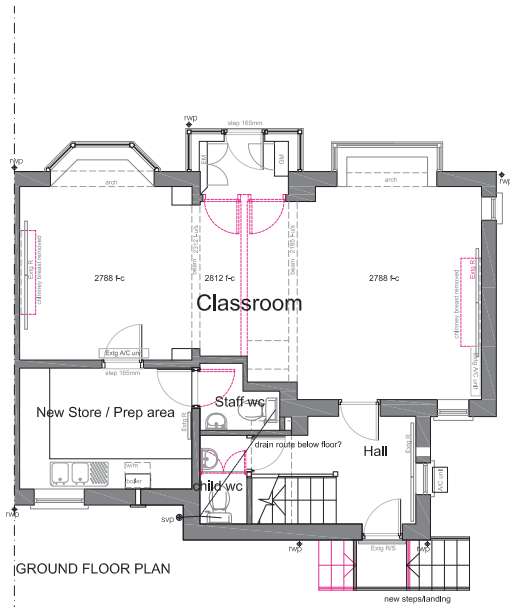

GROUND FLOOR PLAN

floor plans 1:50

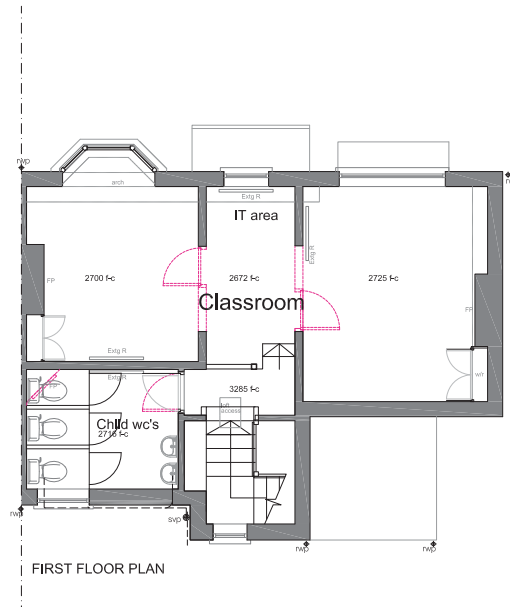

FIRST FLOOR PLAN



SCALE BAR 1:50

Drawing number 762_PL01B	Old Ref PL01	Drawing Proposed Plans/Elevations	Scale various@A1
Client Tiny Toes Ltd	Project 21 Mellor Road Cheadle Hulme	Date 25.04.17	
Cartwright & Gross Chartered Architects The Golden Lion Middle Hillgate Stockport SK1 3EH Tel + 0161 480 1119 Fax + 0161 480 3311			

