


O.S. information is reproduced under licence. Crown copyright. Reproduction in whole or in part is prohibited without prior permission of Ordnance Survey.

No dimensions are to be from this drawing (indication only)

Contractor to site check all dimensions prior to commencing work.

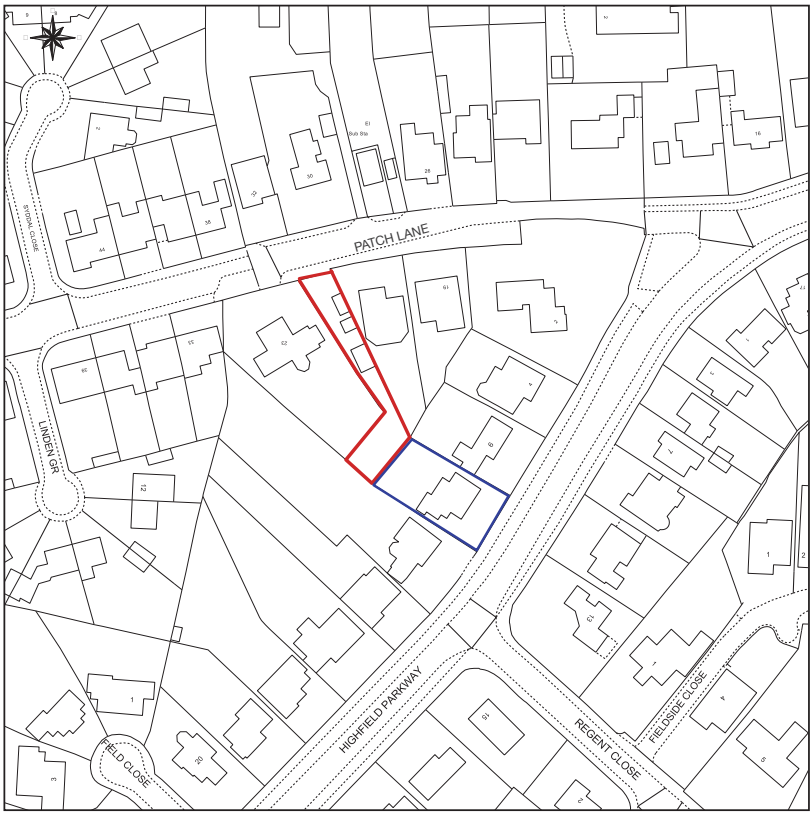

This Plan includes the following Licensed Data: OS MasterMap Black and White PDF Location Plan by the Ordnance Survey National Geographic Database and incorporating surveyed revision available at the date of production. Reproduction in whole or in part is prohibited without the prior permission of Ordnance Survey. The representation of a road, track or path is no evidence of a right of way. The representation of features, as lines is no evidence of a property boundary. © Crown copyright and database rights, 2017. Ordnance Survey 0100031673



Site Location Plan

Project:
**Proposed New Build House
Lane between 21 & 23 Patch
Lane, Bramhall, Stockport**




Client:

Drawing Title:

Location Plan

Drg No:	Date:
	Drawn:
Scale: 1:1250 @ A3	Checked:

Mr P Hurley
info@imagodesign.co.uk
0161 439 7446

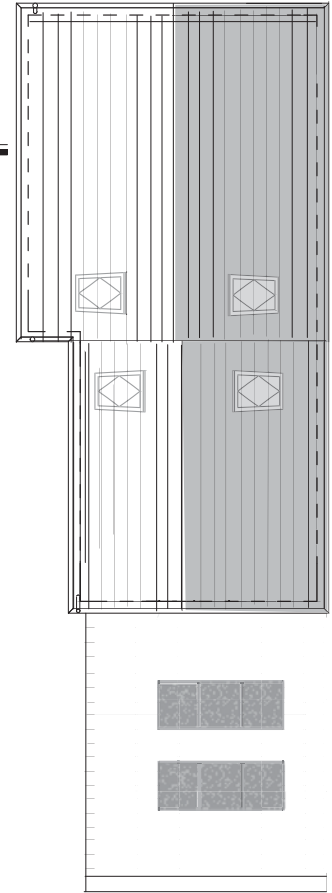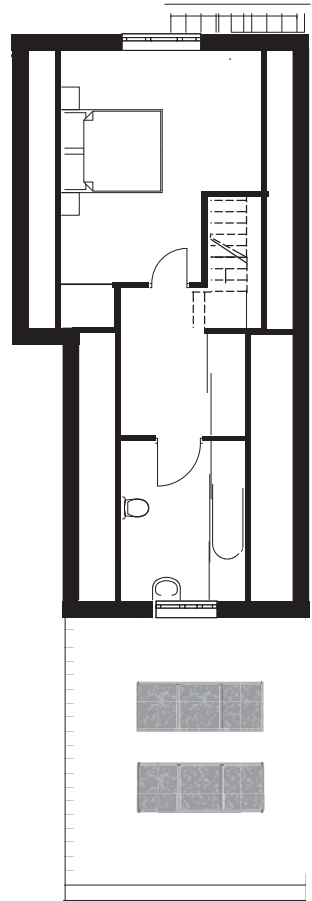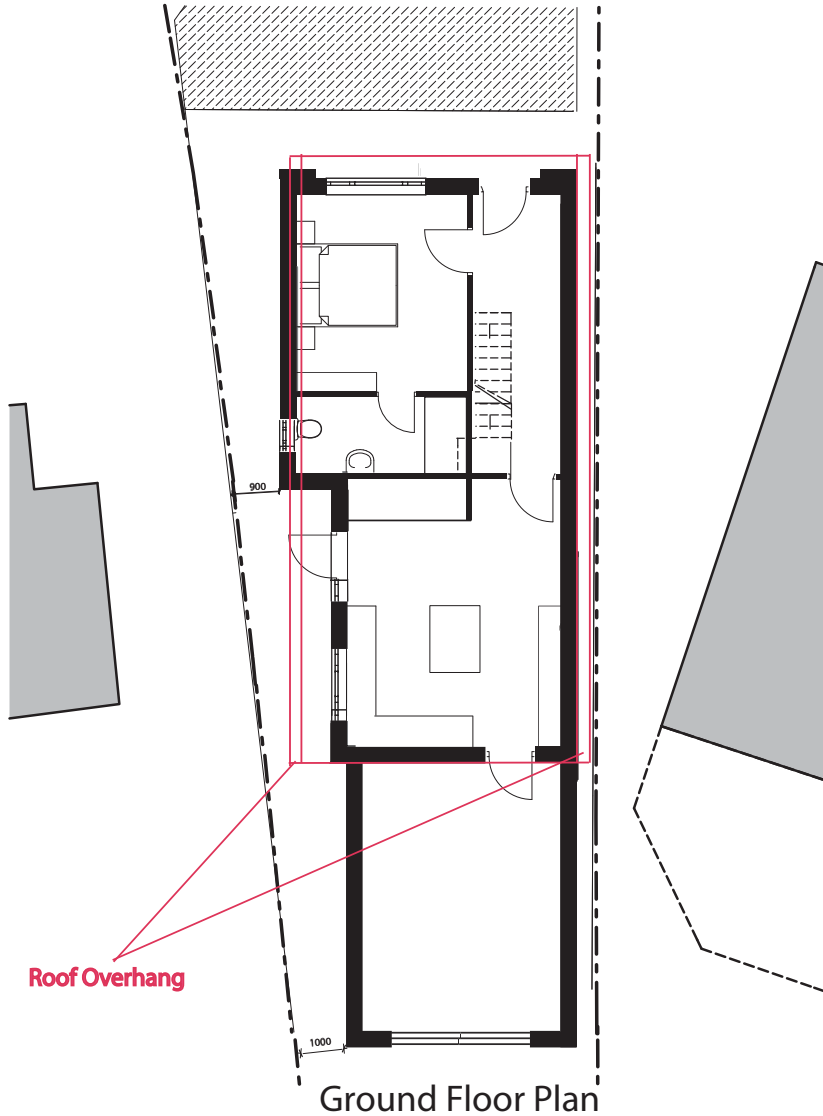

Ground Floor Plan

First Floor Plan

Roof Plan

Proposed Plans (1:100@A3)

O.S. information is reproduced under licence. © Crown copyright. Reproduction in whole or in part is prohibited without prior permission of Ordnance Survey.
No dimensions are to be taken from this drawing (indication only)
Contractor to site check all dimensions prior to commencing work.

Project:
Proposed New Build House
Lane between 21 & 23 Patch
Lane, Bramhall, Stockport

Client:

Drawing Title:
Proposed Floor Plans

Drg No: Rev: Date:


Scale: 1:100 @ A3 Drawn: Checked:

1:100@A3


Mr P Hurley
info@imagodesign.co.uk
0161 439 7446




Front Elevation

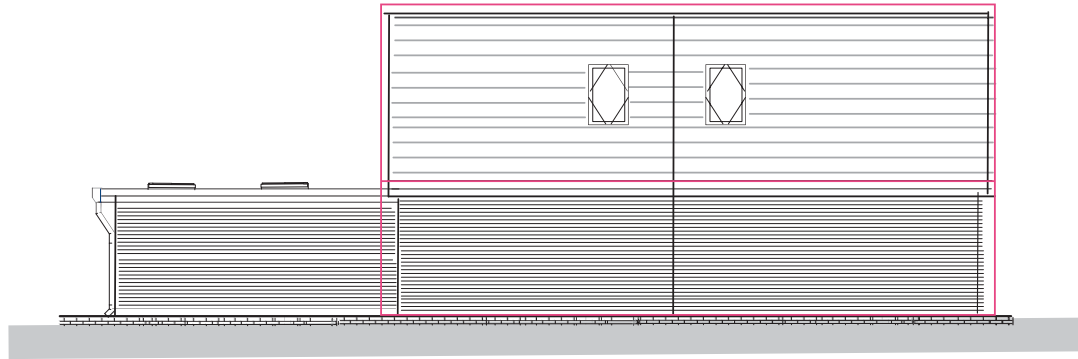

Left Elevation

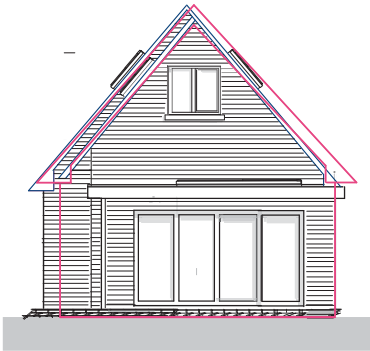

Rear Elevation

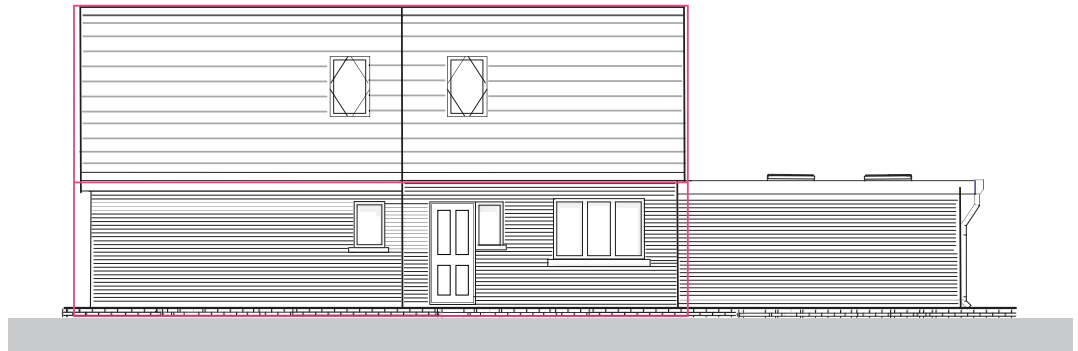

Right Elevation



Proposed Plans (1:100@A3)

O.S. information is reproduced under licence. © Crown copyright. Reproduction in whole or in part is prohibited without prior permission of Ordnance Survey.
No dimensions are to be from this drawing (indication only)
Contractor to site check all dimensions prior to commencing work.

Materials for new build

Roof: roof tiles
Elevations: outer brick
Elevations: inner timber frame
Windows and doors: UPVC double glazed

Project:

Proposed New Build House
Lane between 21 & 23 Patch
Lane, Bramhall, Stockport

©

Client:

Drawing Title:

Proposed Elevations

Drg No:

Rev:

Date:

Drawn:

Scale: 1:100 @ A3

Checked:

1:100@A3

Mr P Hurley
info@imagodesign.co.uk
0161 439 7446



Street Elevation Summer



Photomontage as Proposed



Street Elevation as Proposed

Street Elevation Winter

0 1 2 3 4 5 6 7 8 9 10

Street Elevations as Proposed

<div>OS information is reproduced under licence © Crown copyright. Reproduction in whole or in part is prohibited without prior permission of Ordnance Survey.</div> <div>No dimensions are to be taken from this drawing (indication only).</div> <div>Contractor to site check all dimensions prior to commencing work.</div>	Project:	Drawing Title:			<div>Mr P Hurley</div> <div>info@imagodesign.co.uk</div> <div>0161 439 7446</div> <div>©</div>
	Proposed New Build House Lane between 21 & 23 Patch Lane, Bramhall, Stockport				
		Drq No:	Rev:	Date:	
		Client:	Drawn:		
	Mr P Hurley	Scale: 1:100@A3			