

A 19.12.2016 First Issue

SITE PLAN - 1:500



Cartwright & Gross Ltd

Chartered Architects The Golden Lion Middle Hillgate Stockport SK1 3EH 0161 480 1119

www.cartwrightandgross.co.uk

Do not scale. Contractors must check all dimensions on site before preparing production drawings or commencing any work. This drawing and its design is the copyright of Cartwlight and Gross LId and may not be reorduced in any form whatsever without their oric excises withen consent. Project : 15 Mellor Road, Cheadle - Refurbishment

Title :

Site & Location Plan
Drawing number : Issue :

825 SK05

Client : Tiny Toes Nursery Scale : Var @ A4 Date : 06.11.2018 CAD Ref : PL01 Drawn by : TRP








FRONT ELEVATION

SIDE ELEVATION



REAR ELEVATION

Cartwright & Gross Lid Revision Date Revision note Notes Chartwright & Gross Lid A 19.12.2015 First Issue Middle Highte Socioptal First Issue PRELIMINARY ISSUE Strit Strit Socioptal First Issue First Issue D161 400 1119 www.cartwrightandgross.co.uk First Issue First Issue	Neast 15 Mellor Road, Cheedle - Refurbishment Taxi Existing Elevations Dearganster: taxis : 825 EX02 - Carri: Tarry Toes Nursery	Scale : 1:50 @ A1 Date : 05.092018 CAD Ref : PL01 Drawn by : TRP	CG ARCHITECTS
--	---	---	---------------

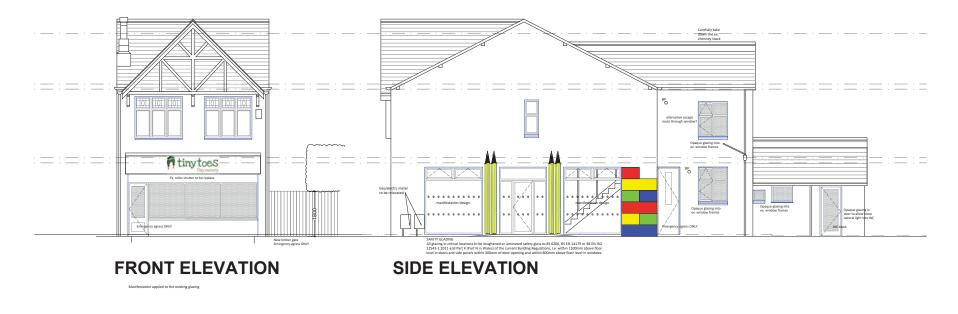




REAR ELEVATION


Cartwright & Gross Ltd Chatered Architeds The Golden Lion Midde Hilgate Stodport	Revision A B	Date 01.10.2018 05.11.2018	Revision note Minor amendments made following client meeting. Glazed screen to staircase	PLANNING
SK1 8EH 0161 480 1119 www.cartwrightandgross.co.uk Do not exac. Contextors must check all dimensions on alle botos preparing pockution drawings or commercing any uark. This drawing are lis design is the capying in d Carangid and do cos La and may only only produced in any bottom whatshow which have profer separa without conserv.				

Project : 15 Mellor Road, C	headle - Refurbishment	scale : 1:50 @ A1	00
Title : Proposed Elevatio	ns	Date : 05.09.2018	a
	isue :	CAD Ref :	/
825 SK03 E	3	PL01	
Client :		Drawn by :	
Tiny Toes Nursery		TRP	





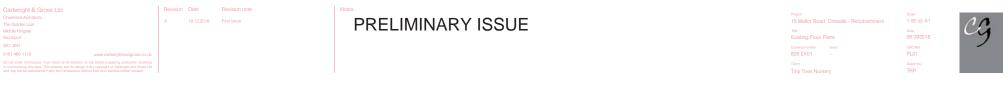

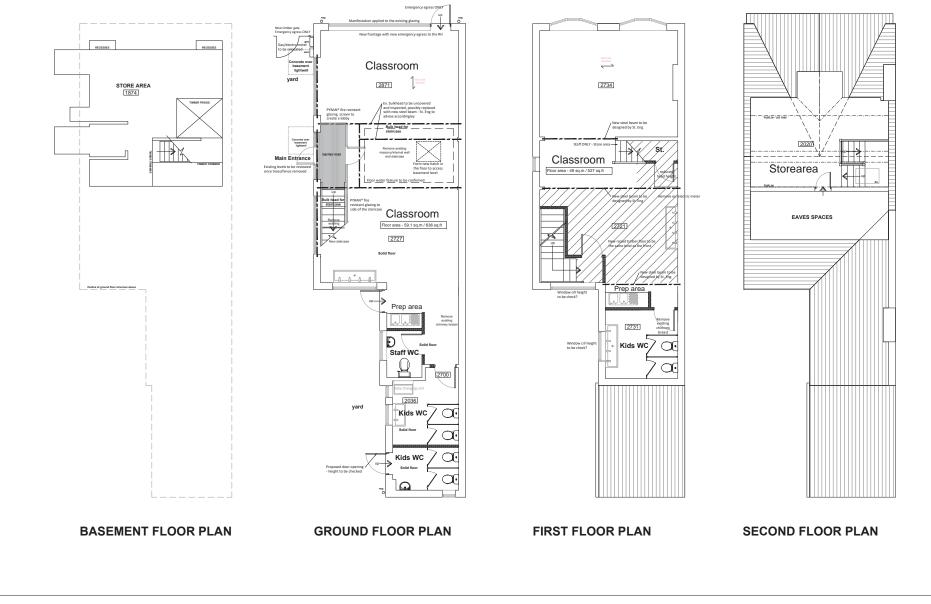

	Revision A B C	Date 01.10.2018 09.10.2018 05.11.2018	Revision note Minor amendments made following client meeting. Ex. staircase removed, new staircase within its own lobby Glazed screen to staircase, feature floor tbc	PLANNING
www.cartwrightandgross.co.uk o or site betere preparing production drawings in is the copyright of Cartwright and Gross Ltd whout their prior express written consent.				

SK1 3EH 0161 480 1119



