




LOCATION PLAN


1:1250



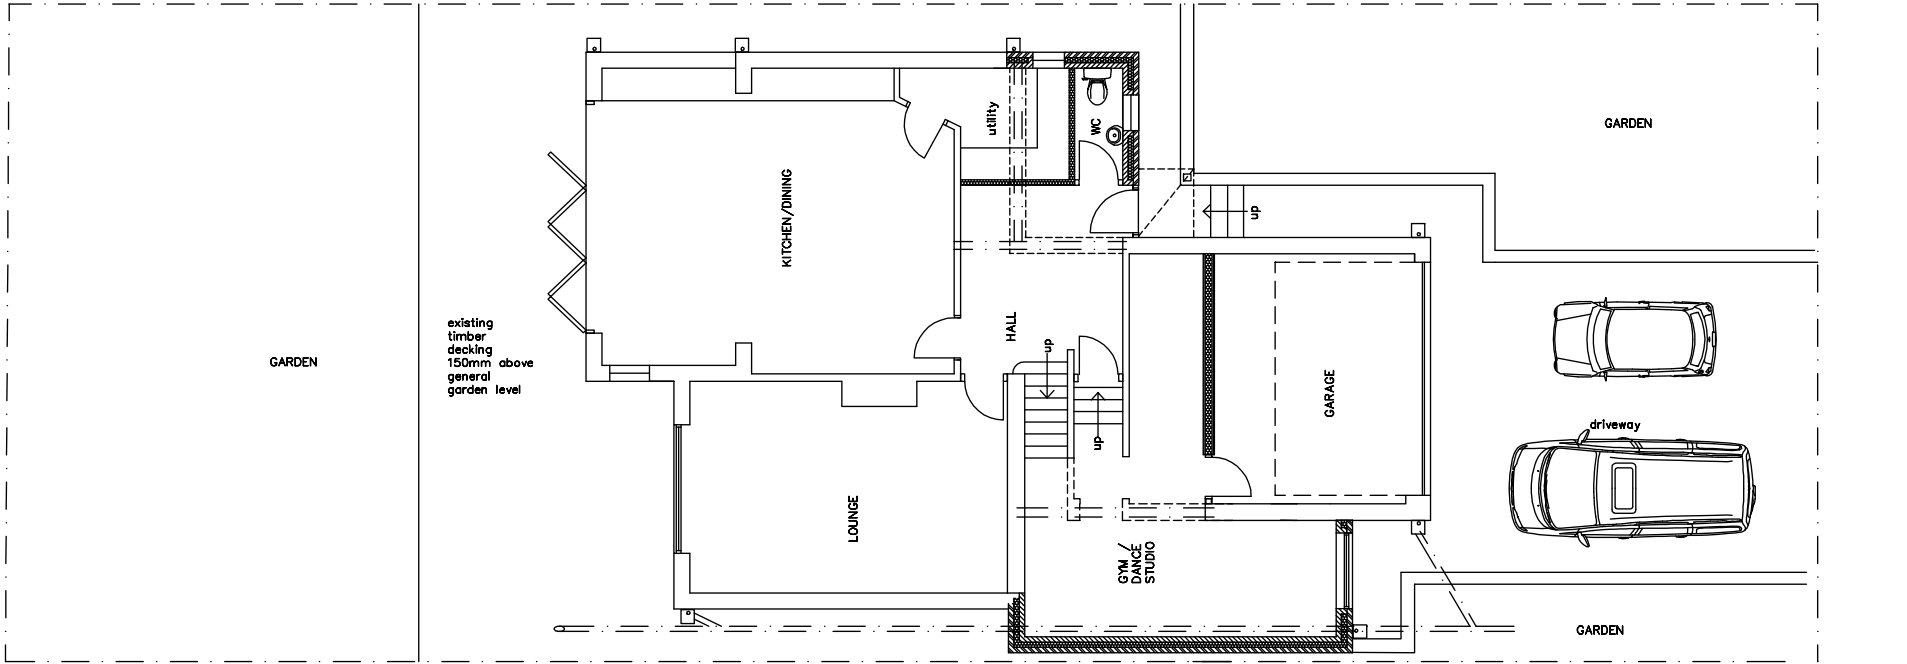


REV B - Rear extension removed, south side extension added. North extension amended.
 REV A - Proposed extensions added.


Project	
79 GILLBENT ROAD CHEADLE HULME SK8 6NQ	
Drawing title	
TWO STOREY EXTENSION SITE PLAN as Proposed	
Status	
Date	Draw. no.
Scale	CR/2019-068
1:50@A1	1:100@A3

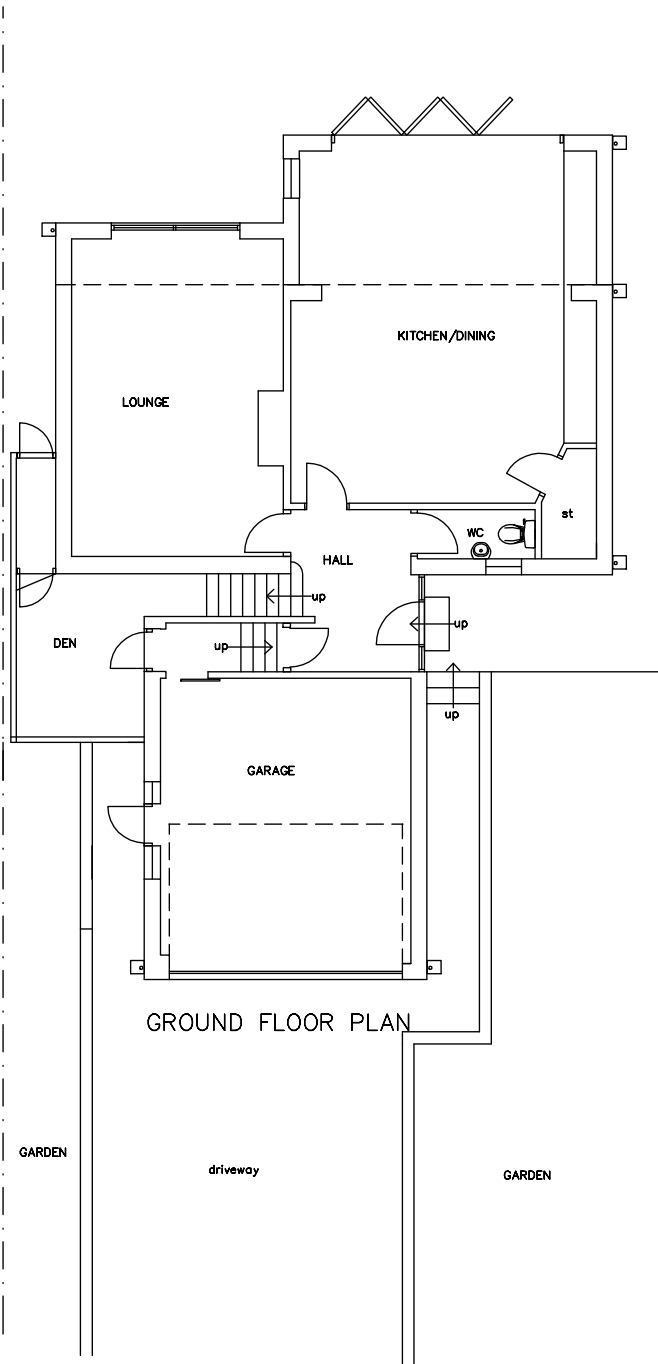

GROUND FLOOR PLAN

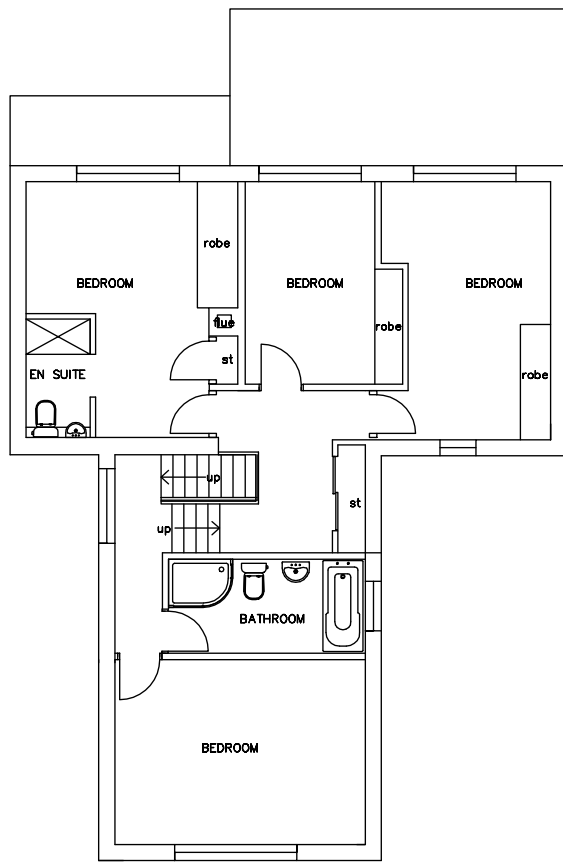

FIRST FLOOR PLAN

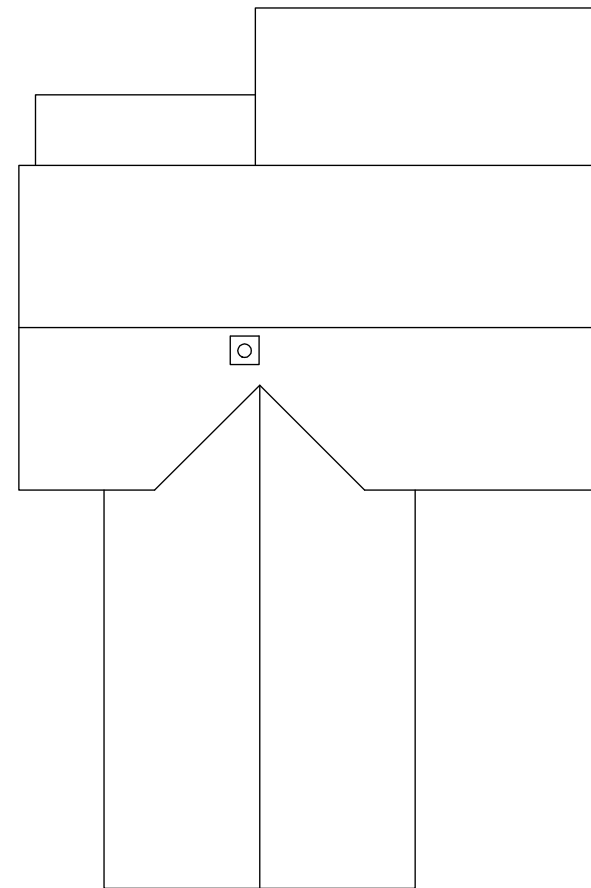


ROOF PLAN

Project	
79 GILLBENT ROAD CHEADLE HULME SK8 6NQ	
Drawing title	
TWO STOREY EXTENSION PLANS AS EXISTING	
Date	Drawn by
Scale	OR/2019-01
1:500A1	1:1000A3



SIDE ELEVATION facing no.81

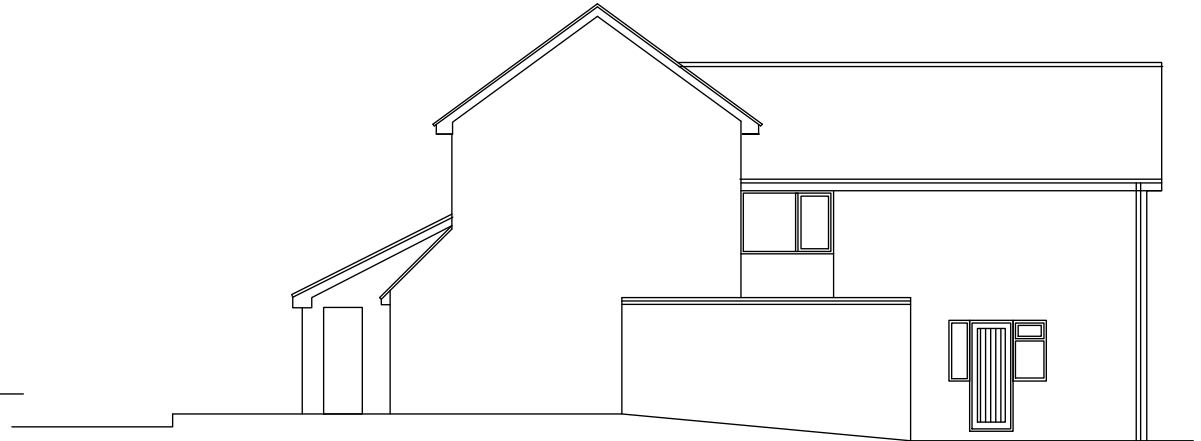

SIDE ELEVATION facing no.77






FRONT ELEVATION



REAR ELEVATION

Project	
79 GILLBENT ROAD CHEADLE HULME SK8 6NQ	
Drawing title	
TWO STOREY EXTENSION ELEVATIONS AS EXISTING	
Date	Drawn by
Scale	OR/2019-03
1:500A1	1:1000A3

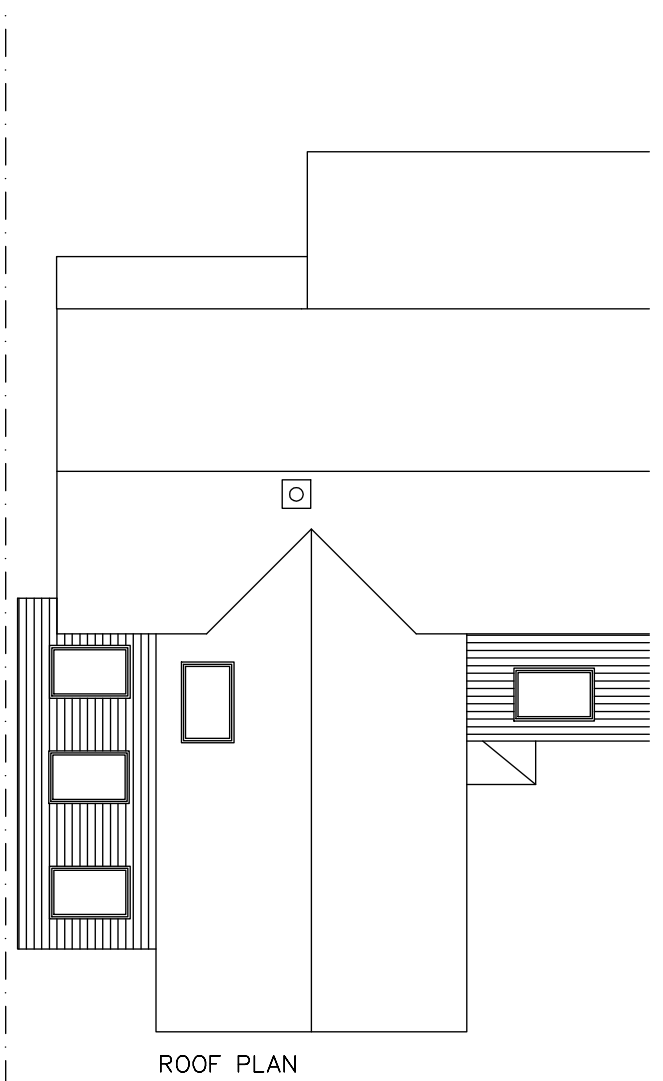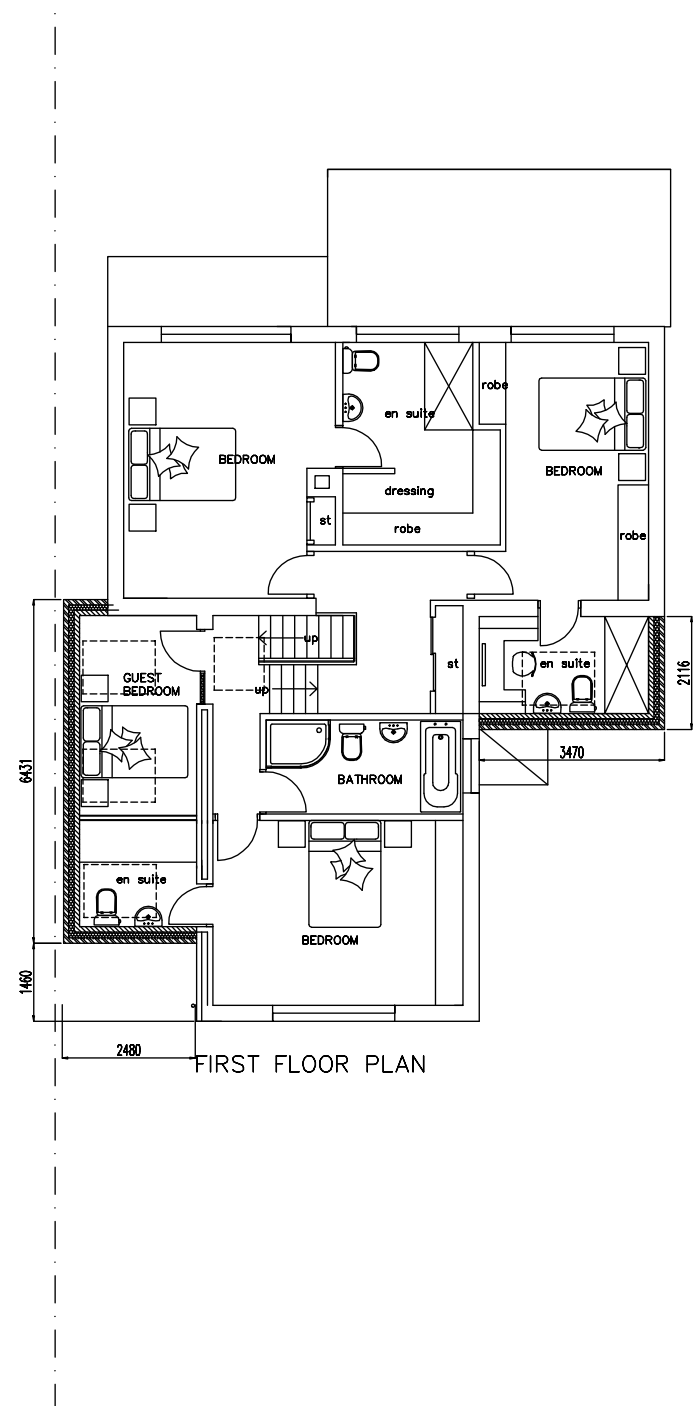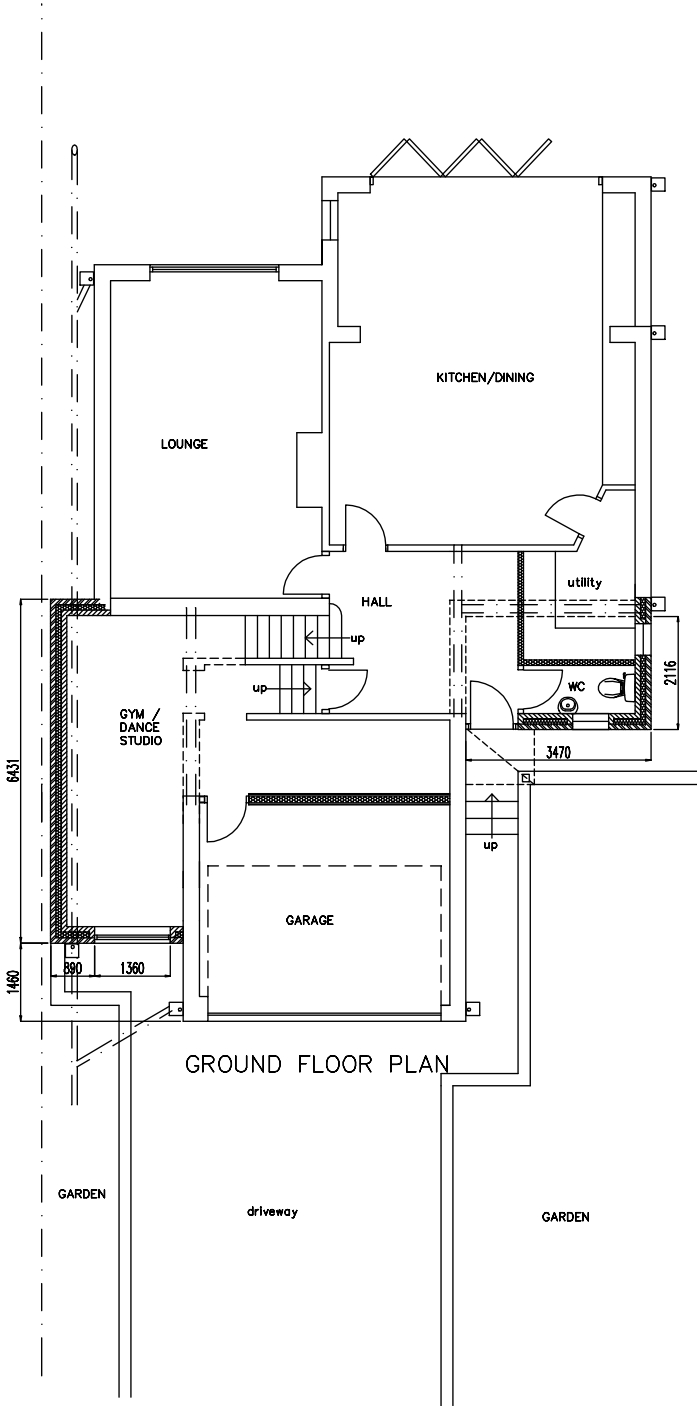

REV C - Drawing amended to clients revised instructions.
 Rear extension removed. South extension added. North extension amended.
 REV B - Drawing prepared for building regs application.
 REV A - Extension to side of Lounge/Bedroom removed.


Project	
79 GILLBENT ROAD CHEADLE HULME SK8 6NQ	
Drawing title	
TWO STOREY EXTENSION PLANS AS PROPOSED	
Status	
Date	Drawn by
Scale	CR/2019-02C
1:50@A1	1:100@A3




FRONT ELEVATION



REAR ELEVATION

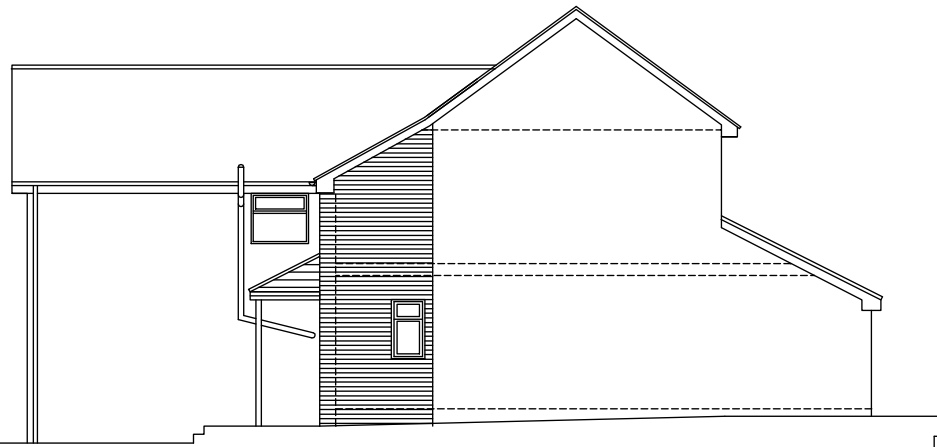

SIDE ELEVATION facing no.81

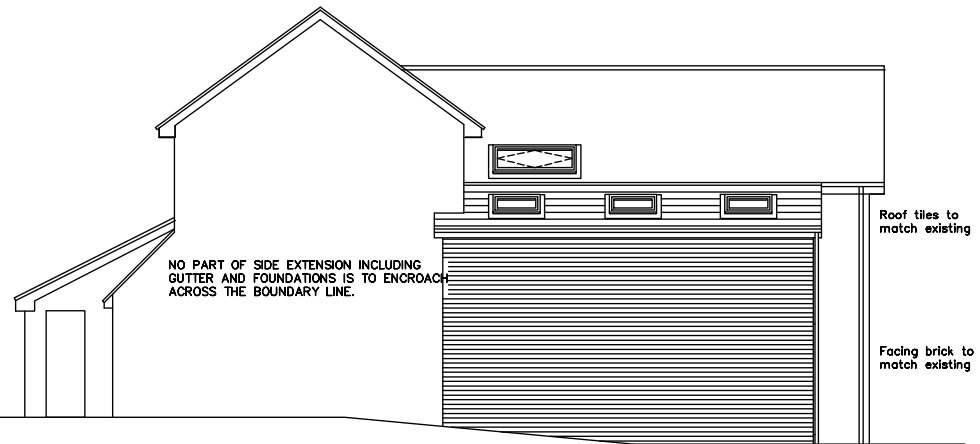

SIDE ELEVATION facing no.77

- REV D - Height of side elevation corrected.
- REV C - Drawing amended to clients revised instructions. Rear extension removed. South extension added. North extension amended.
- REV B - Drawing prepared for building regs application.
- REV A - Extension to side of lounge/bedroom removed

Project	
79 GILLBENT ROAD CHEADLE HULME SK8 6NQ	
Drawing title	
TWO STOREY EXTENSION ELEVATIONS AS PROPOSED	
Date	Drawn by
Scale	OR/2019-040
1:500A1	1:1000A3