



LOCATION PLAN 1:1250




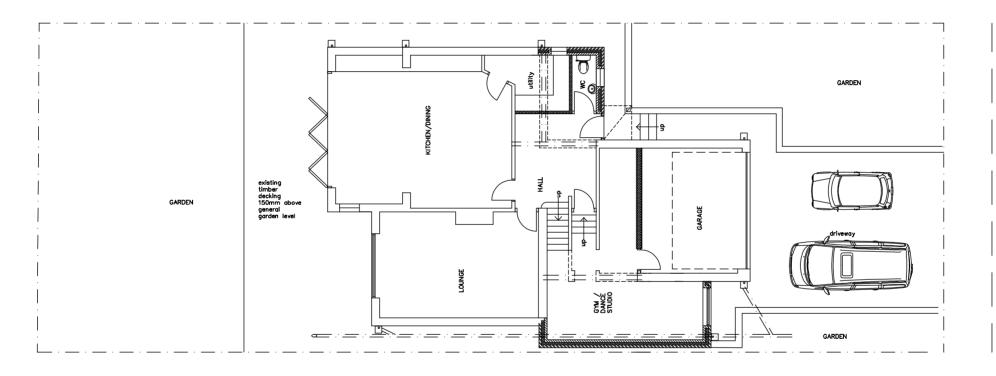


REV B —Rear extension removed, south side extension added.North extension amended. REV A — Proposed extensions added.


Project		_		
79 GILLBENT ROAD				
CHEADLE HULME SK8 6NO				
CHEADLE HOLME SKO GING				
TWO STOREY EXTENSION				
TWO STOREY EXTENSION SITE PLAN as Proposed				
TWO STOREY EXTENSION SITE PLAN as Proposed	Dwg. no			
TWO STOREY EXTENSION SITE PLAN as Proposed Status	Dwg. no			
TWO STOREY EXTENSION SITE PLAN as Proposed Status				

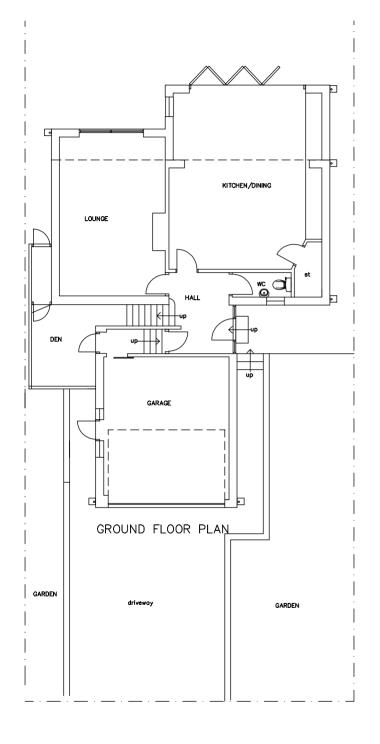

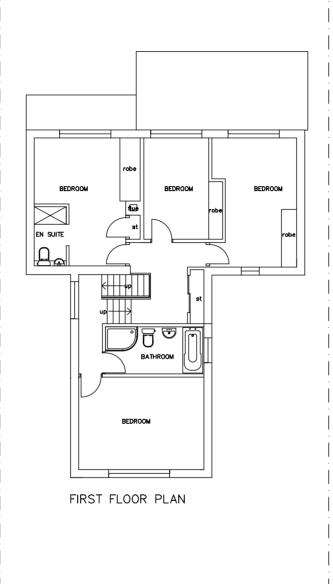

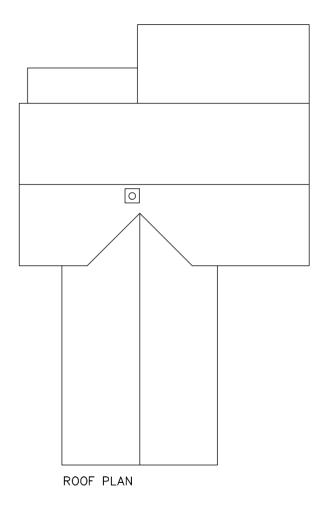


79 GILLBENT ROAD CHEADLE HULME SK8 6NQ				
Drawing title TWO STOREY EXTENSION PLANS AS EXISTING				
Status				
Date	Dwg. no			
Scale 1:50@A1 1:100@A3 GR/2019-01				

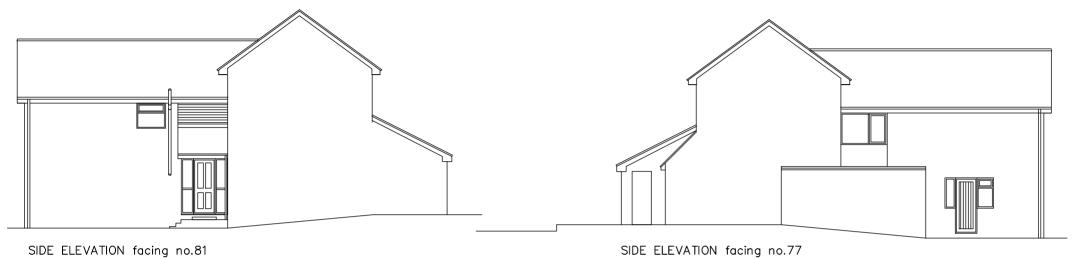




FRONT ELEVATION

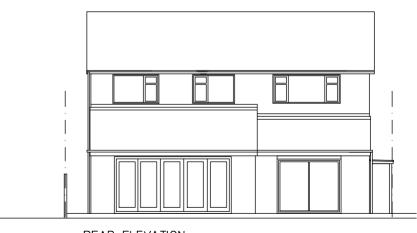


REAR ELEVATION

79 GILLBENT CHEADLE HUL		6NQ		
Drawing title TWO STOREY EXTENSION ELEVATIONS AS EXISTING				
Status				
Date	Dwg. no			
Scale 1:50 0 A1 1:100 0 A3	GR/2019-03			

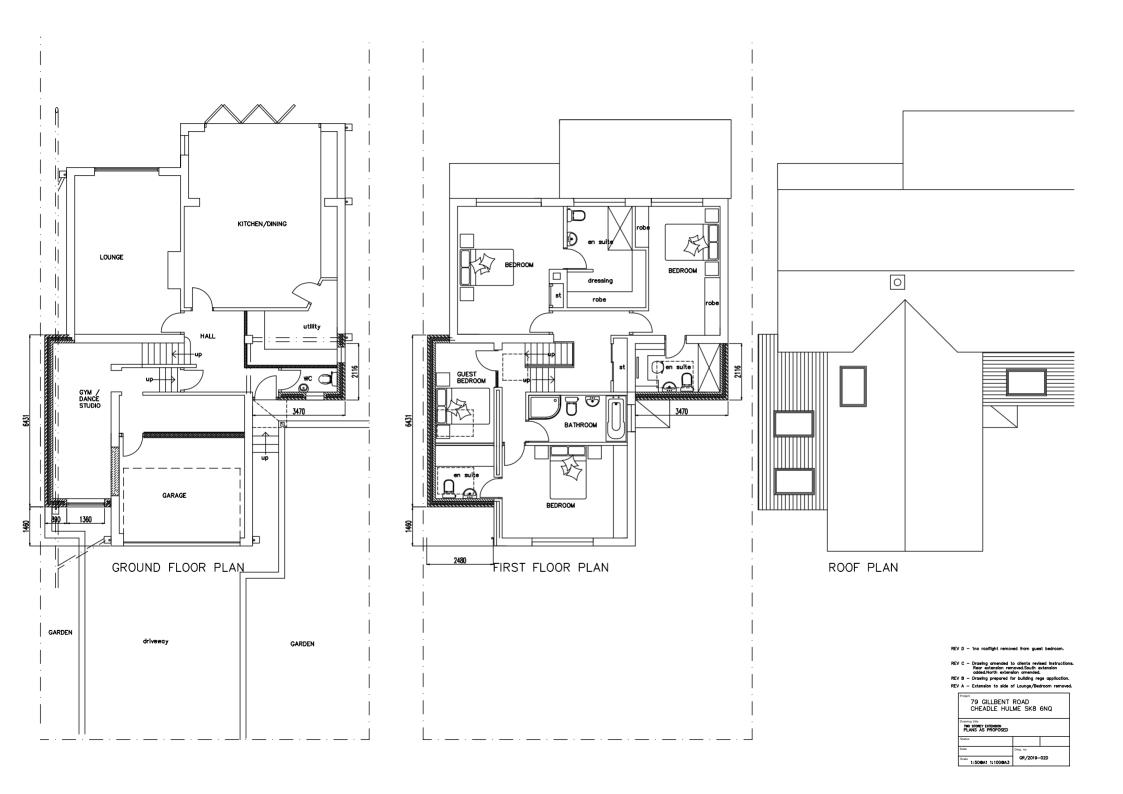



FRONT ELEVATION

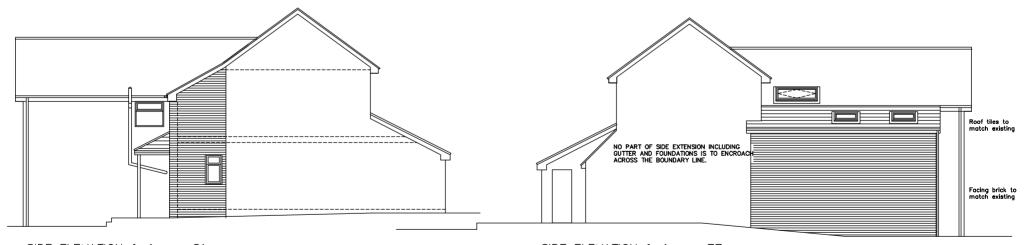

SIDE ELEVATION facing no.81

SIDE ELEVATION facing no.77

- REV E Ino rooflight removed from guest bedroon
- REV D Height of side elevation corrected.
- Rear extension removed.South extension added.North extension amended.
- REV B Drawing prepared for building regs application
- REV A Extension to side of lounge/bedroom removed

| Project | Proj

