


AFFIX	AMENDMENT	DATE
A	SITE RED LINE BOUNDARY REVISED	24.04.18
B	SITE PLAN REVISED	26.03.20

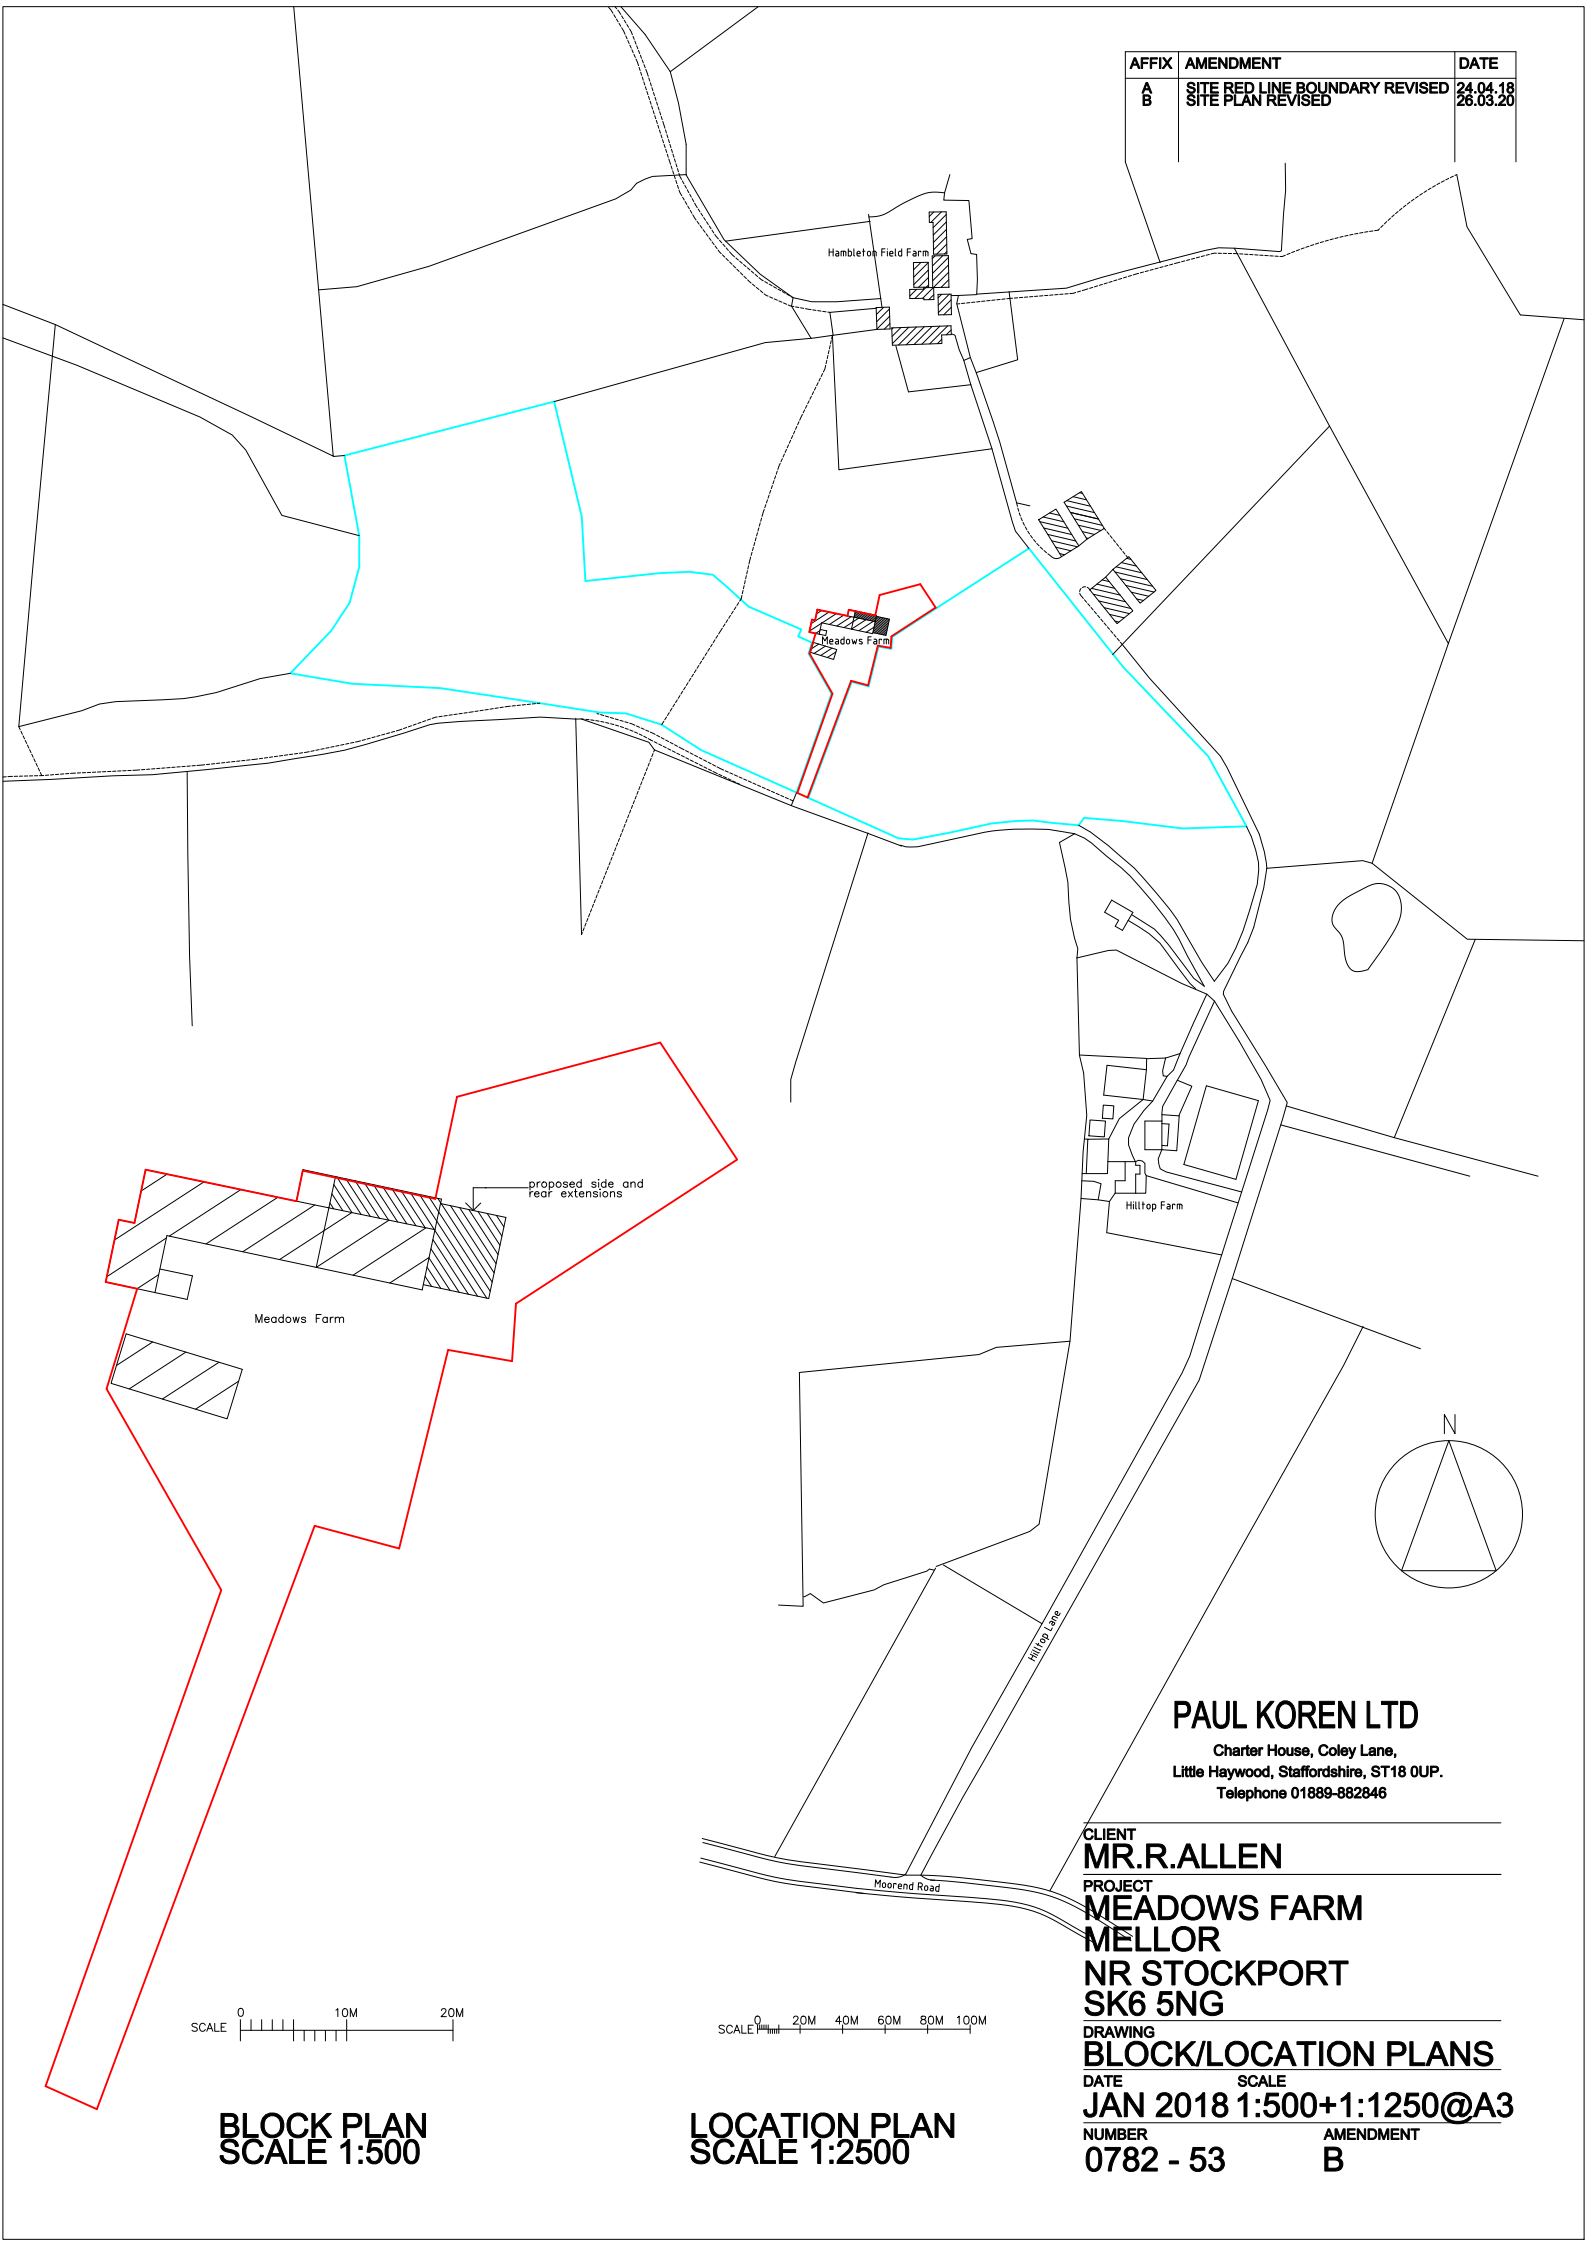

SCALE 0 10M 20M

BLOCK PLAN
SCALE 1:500

SCALE 0 20M 40M 60M 80M 100M

LOCATION PLAN
SCALE 1:2500

PAUL KOREN LTD

Charter House, Coley Lane,
Little Haywood, Staffordshire, ST18 0UP.
Telephone 01889-882846

CLIENT
MR.R.ALLEN

PROJECT
MEADOWS FARM
MELLOR
NR STOCKPORT
SK6 5NG


DRAWING
BLOCK/LOCATION PLANS

DATE SCALE
JAN 2018 1:500+1:1250@A3

NUMBER
0782 - 53

AMENDMENT
B

AFFIX	AMENDMENT	DATE
A	VOLUME OF EXTENSIONS REDUCED	14.04.18
B	FULL PLAN OF EXISTING LEAN-TO	24.04.18
C	RETAINED REVISIONS TO PROPOSALS	26.03.20

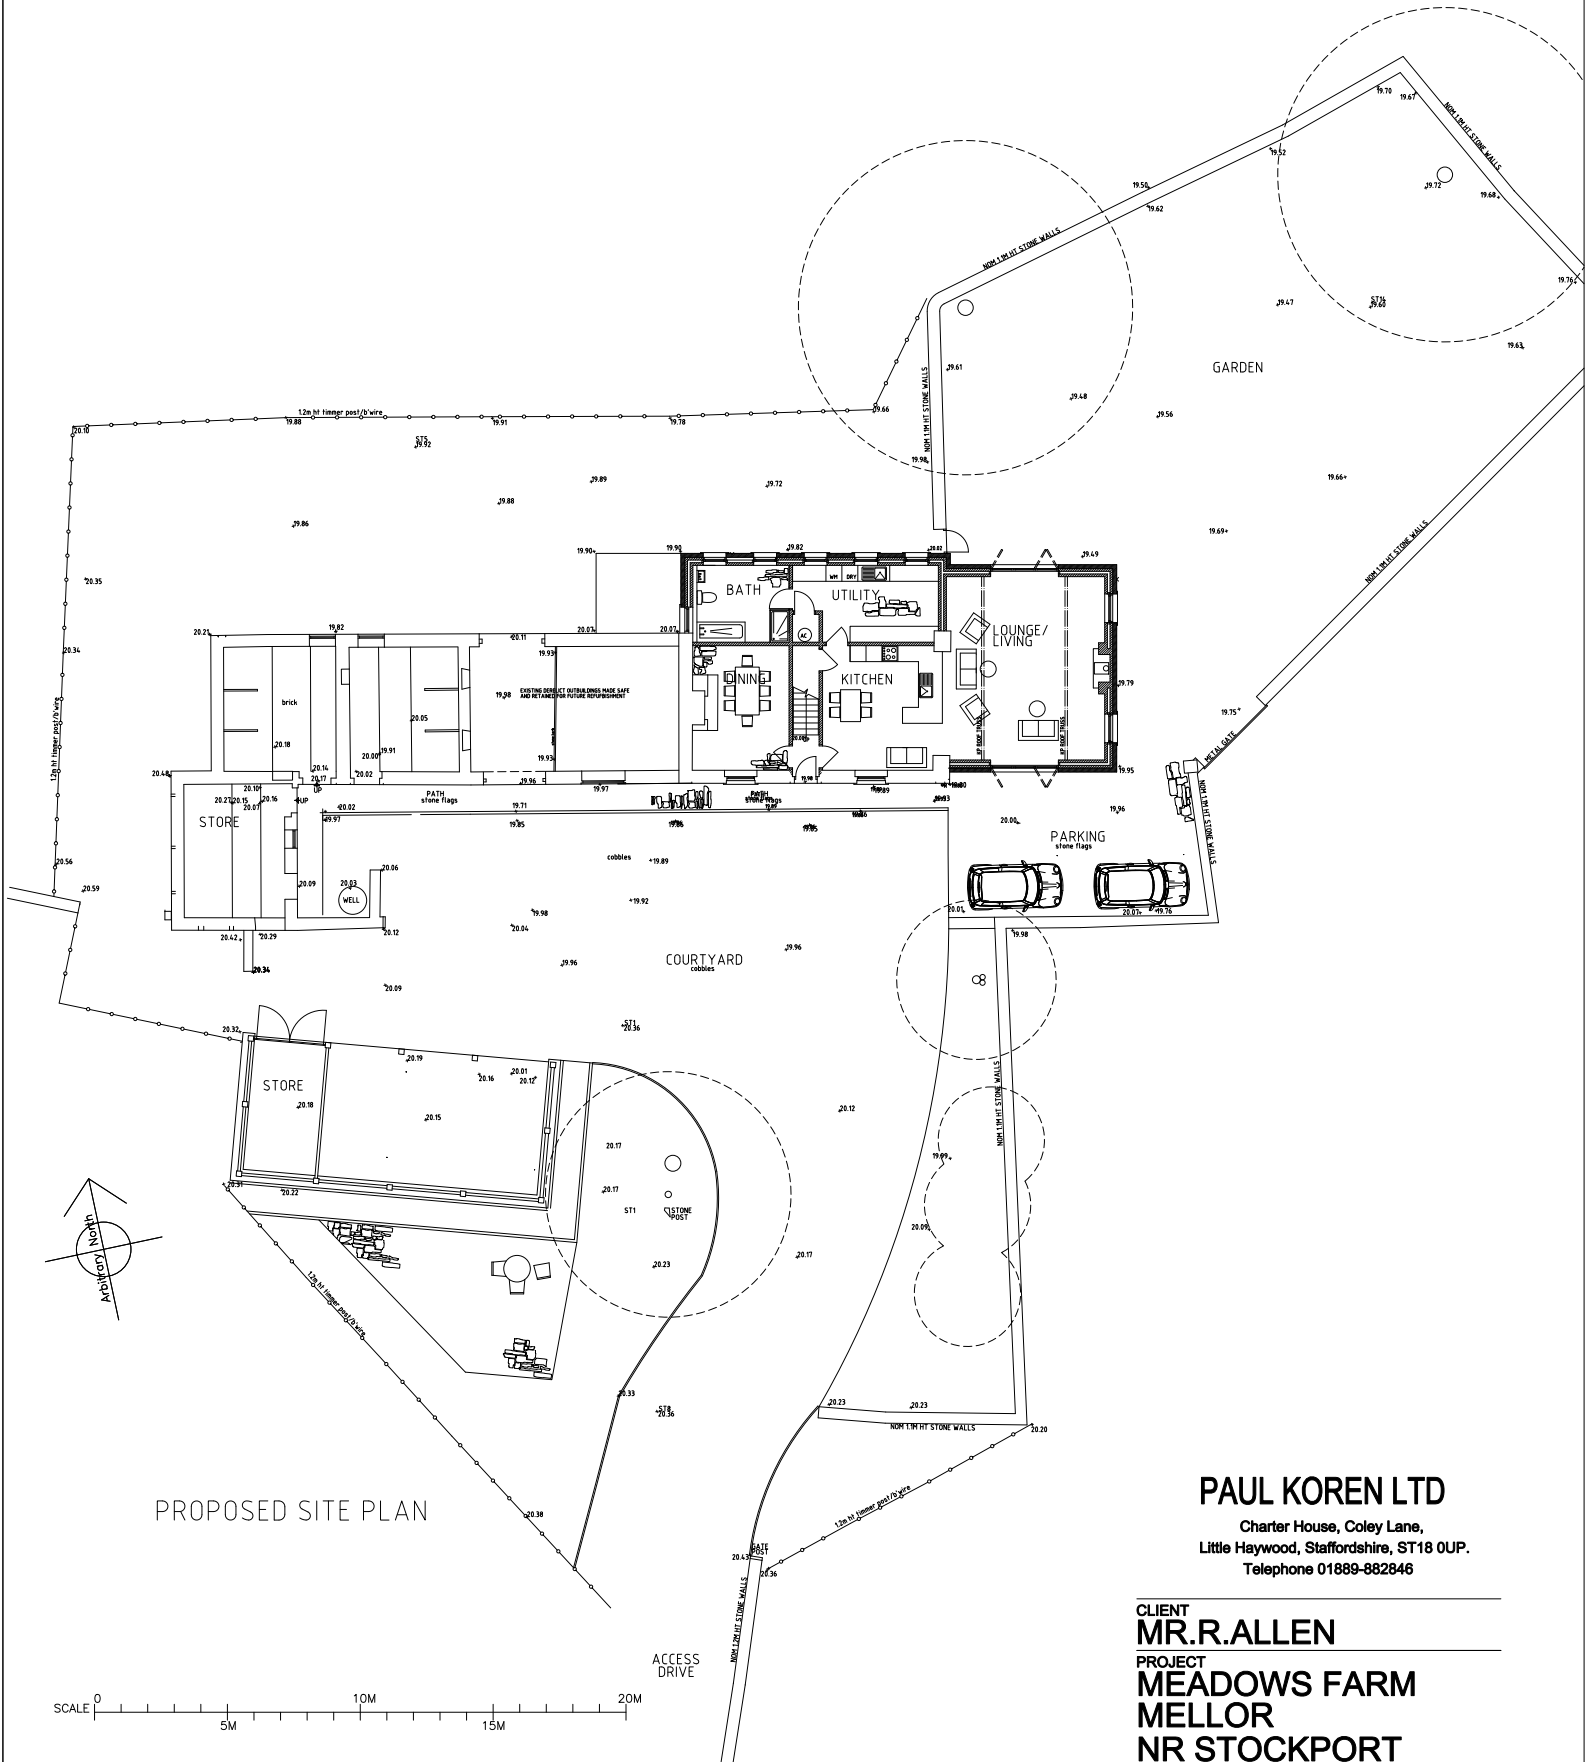

PROPOSED SITE PLAN

PAUL KOREN LTD

Charter House, Coley Lane,
Little Haywood, Staffordshire, ST18 0UP.
Telephone 01889-882846

CLIENT
MR.R.ALLEN

PROJECT
**MEADOWS FARM
MELLOR
NR STOCKPORT
SK6 5NG**






DRAWING
SITE PLAN

DATE
JAN 2018

NUMBER
0782 - 52



SCALE
1:200@A3

AMENDMENT
C

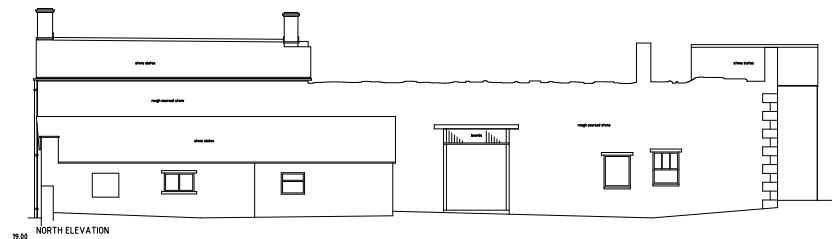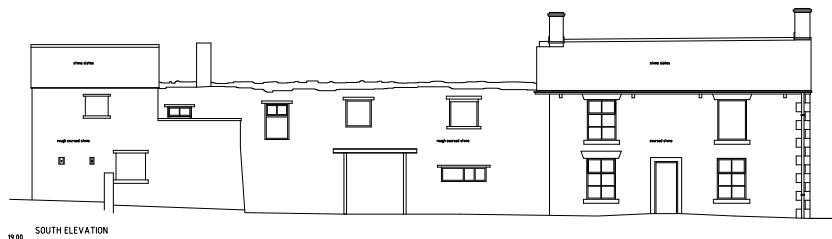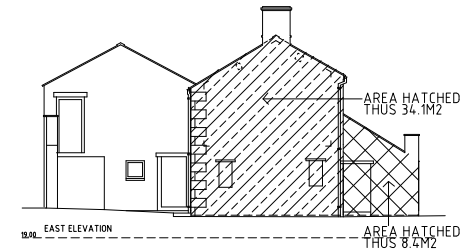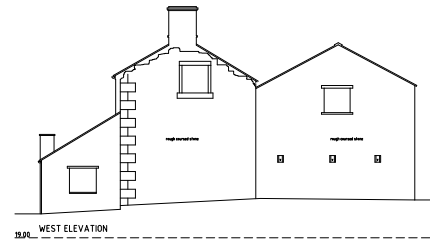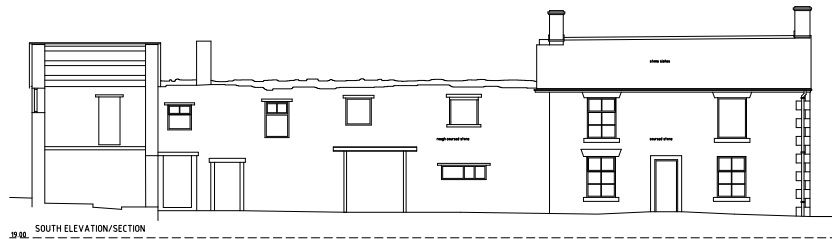

VOLUME CALCULATIONS

VOLUME OF TWO STOREY	$10.2 \times 34.1 = 347.8\text{m}^3$
VOLUME OF SINGLE STOREY	$13.4 \times 8.4 = 112.5\text{m}^3$
TOTAL VOLUME OF EXISTING	460.3m^3

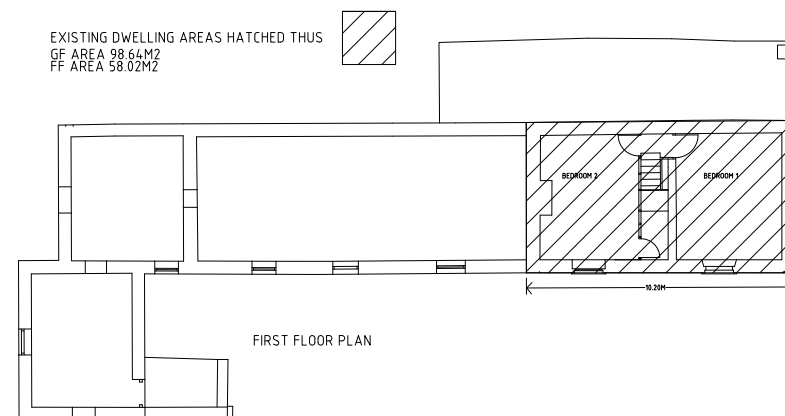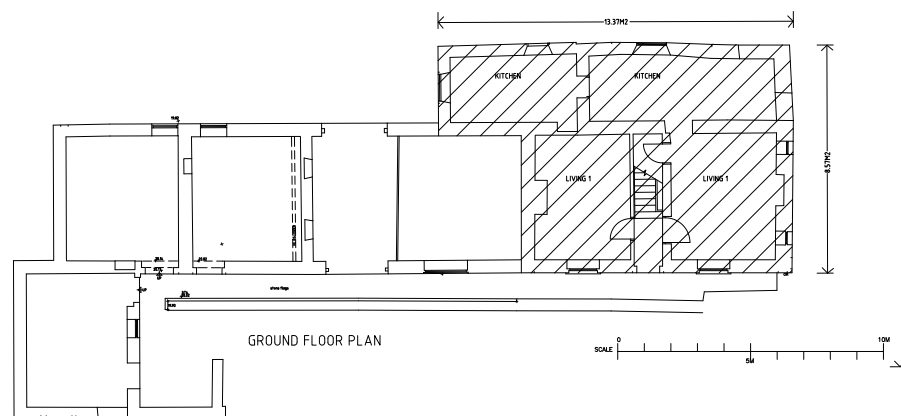

PAUL KOREN LTD

Charter House, Colley Lane,
Little Haywood, Staffordshire, B716 0UP.
Telephone 01828 552348

CLIENT
MR. R. ALLEN

PROJECT
MEADOWS FARM
MELLOR
NR STOCKPORT
SK6 5NG

DRAWING
PLANNING EXISTING




DATE
JULY 2016

SCALE
1:100 @ A1

NUMBER
0782 - 50



AMENDMENT

APPX	AMENDMENT	DATE
A	VOLUME OF EXTENSIONS REDUCED	14.04.18
B	PLAN OF EXISTING LEAN-TO	28.04.18
C	2ND FLOOR LIGHT ADDED TO SHOW	28.04.18
D	EXTENSIONS TO THE PROPOSED	18.05.18

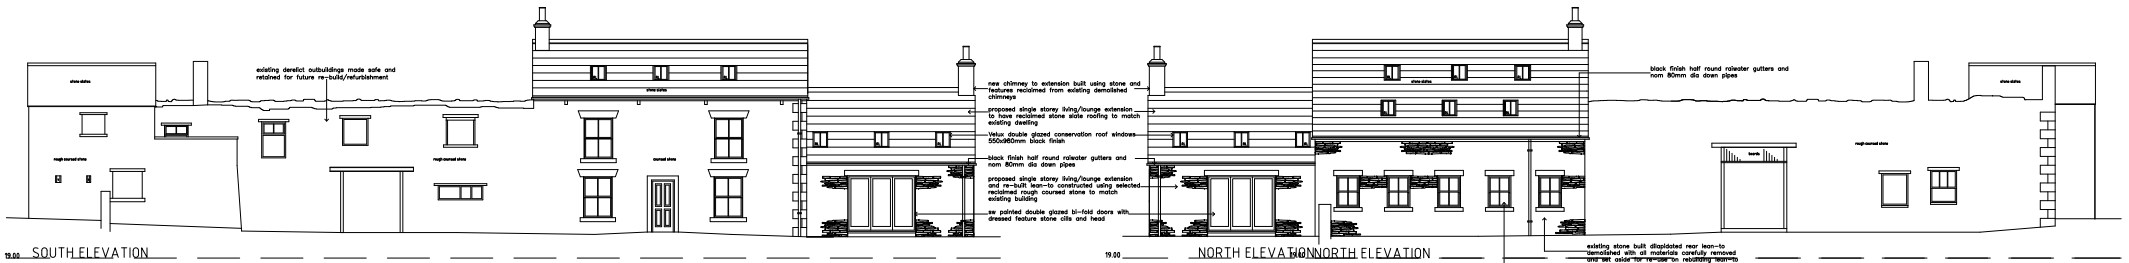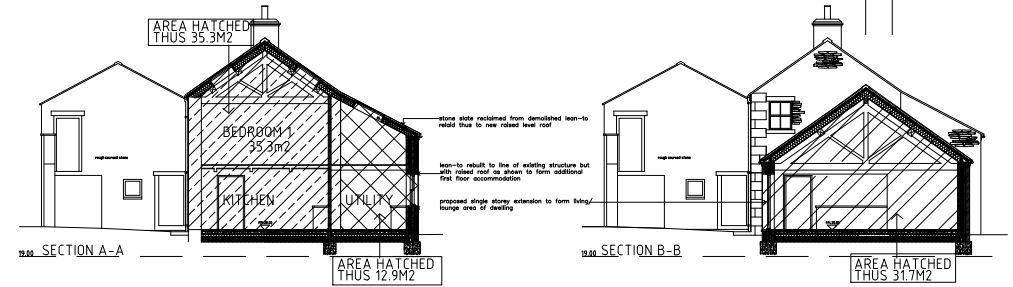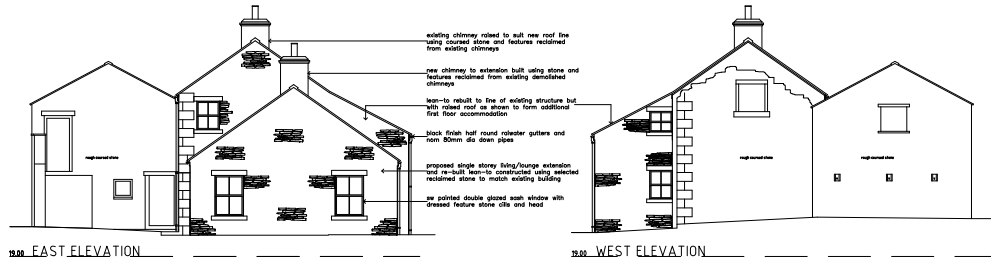

VOLUME CALCULATIONS

VOLUME OF TWO STOREY	$10.2 \times 35.3 = 360.0\text{m}^3$
VOLUME OF REBUILT LEAN-TO	$10.15 \times 12.9 = 130.9\text{m}^3$
VOLUME NEW SINGLE STOREY	$6.28 \times 31.7 = 199.0\text{m}^3$
TOTAL VOLUME AS PROPOSED	689.9M3

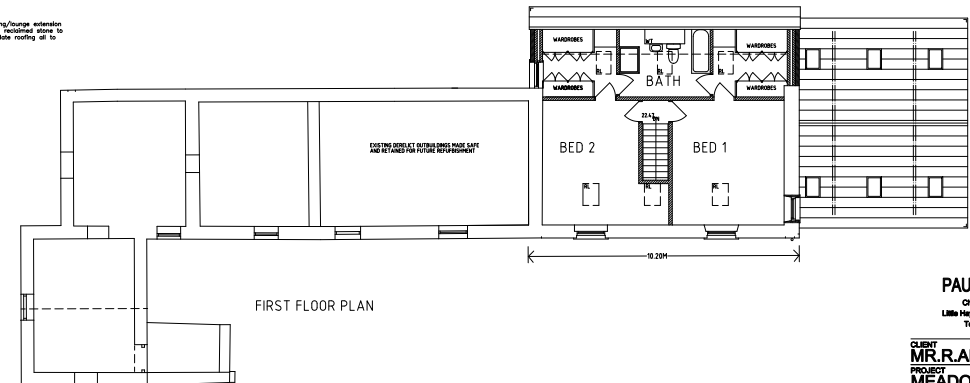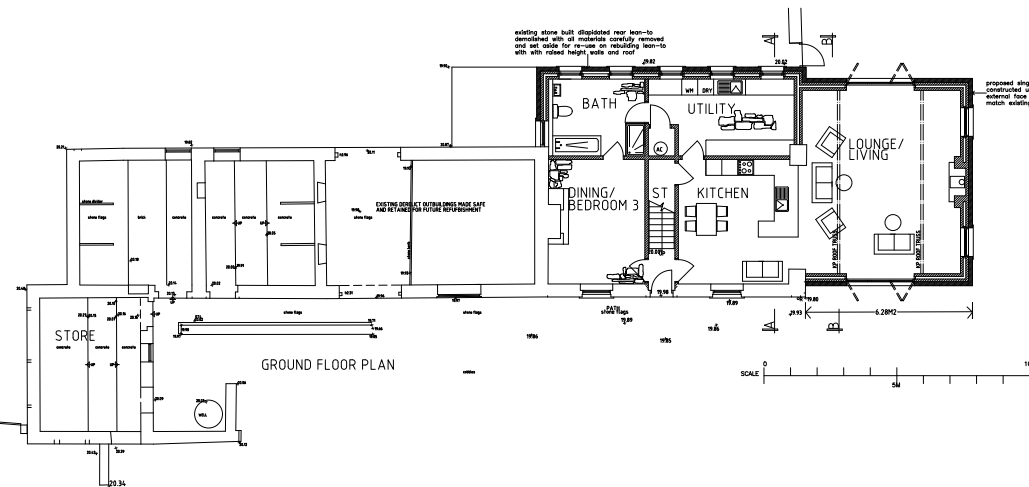

PAUL KOREN LTD
Charter House, Coker Lane,
Little Haywood, Staffords, B718 0UP.
Telephone 01858-652860

CLIENT
MR. R. ALLEN
PROJECT
**MEADOWS FARM
MELLOR
NR STOCKPORT
SK6 5NG**
DRAWING
PLANNING PROPOSED
DATE
JAN 2018
NUMBER
0782 - 51
SCALE
1:100@A1
AMENDMENT
D