


LOCATION PLAN FOR

25, BONNINGTON RISE, MARPLE BRIDGE.


SCALE 1:1250

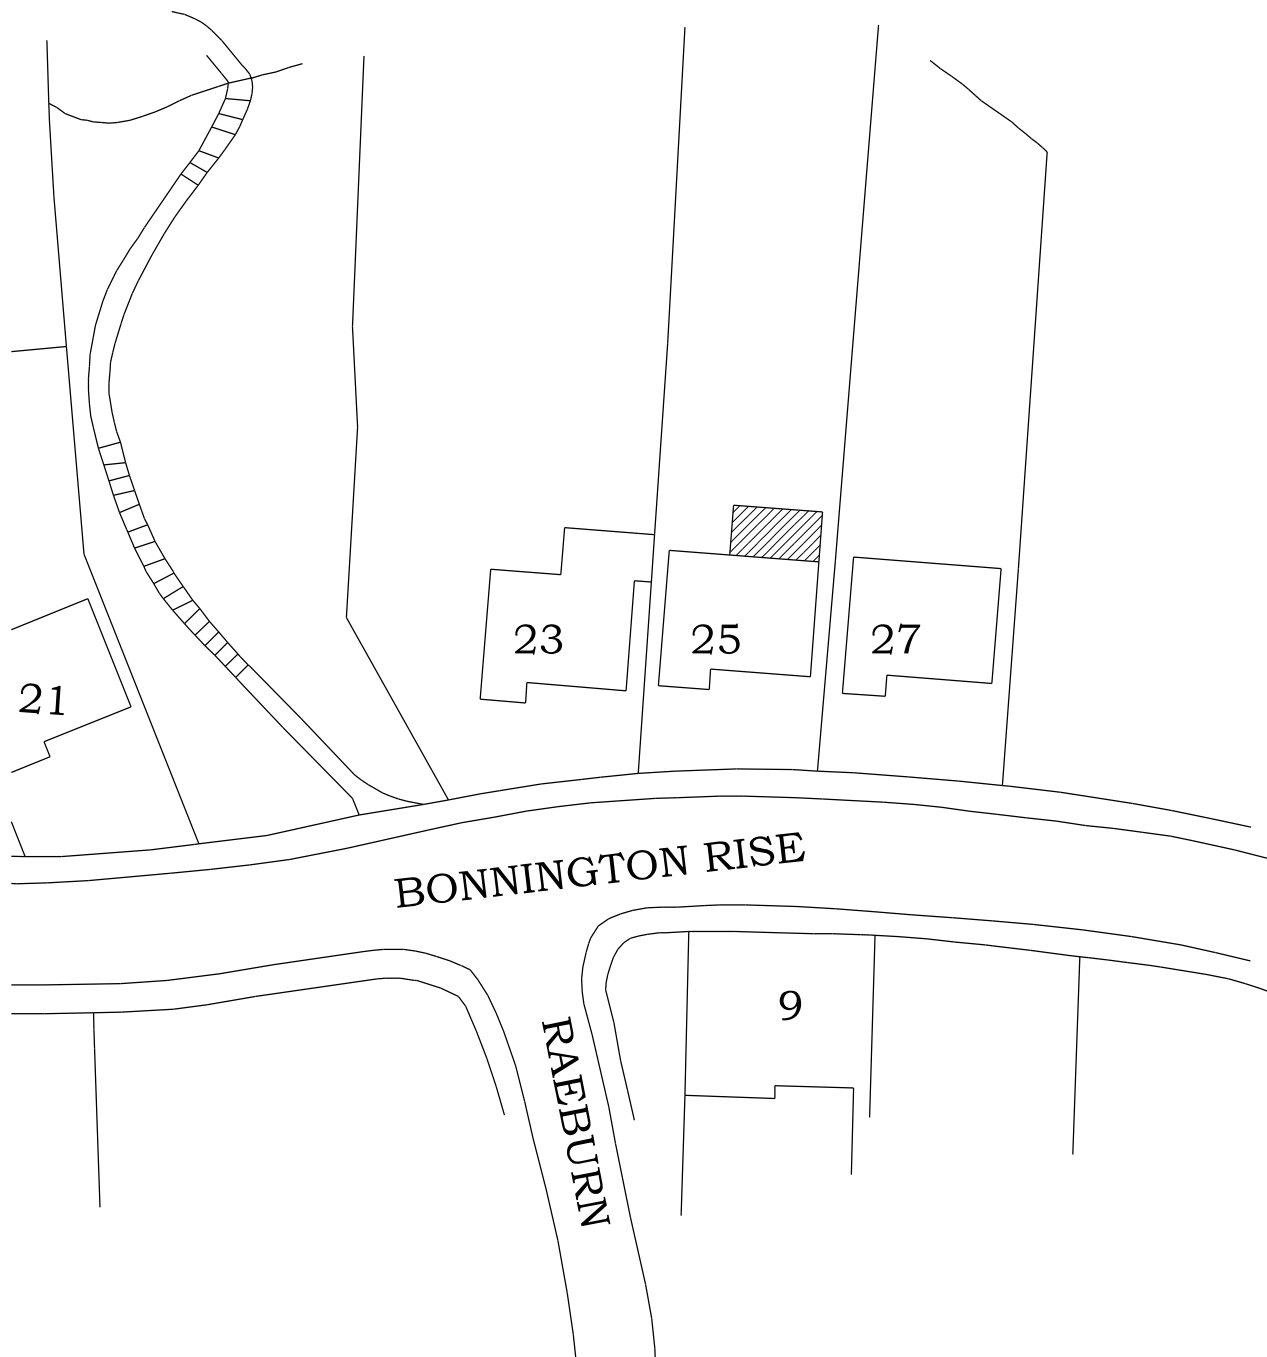


BLOCK PLAN FOR

25, BONNINGTON RISE, MARPLE BRIDGE.

SCALE 1:500

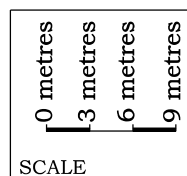


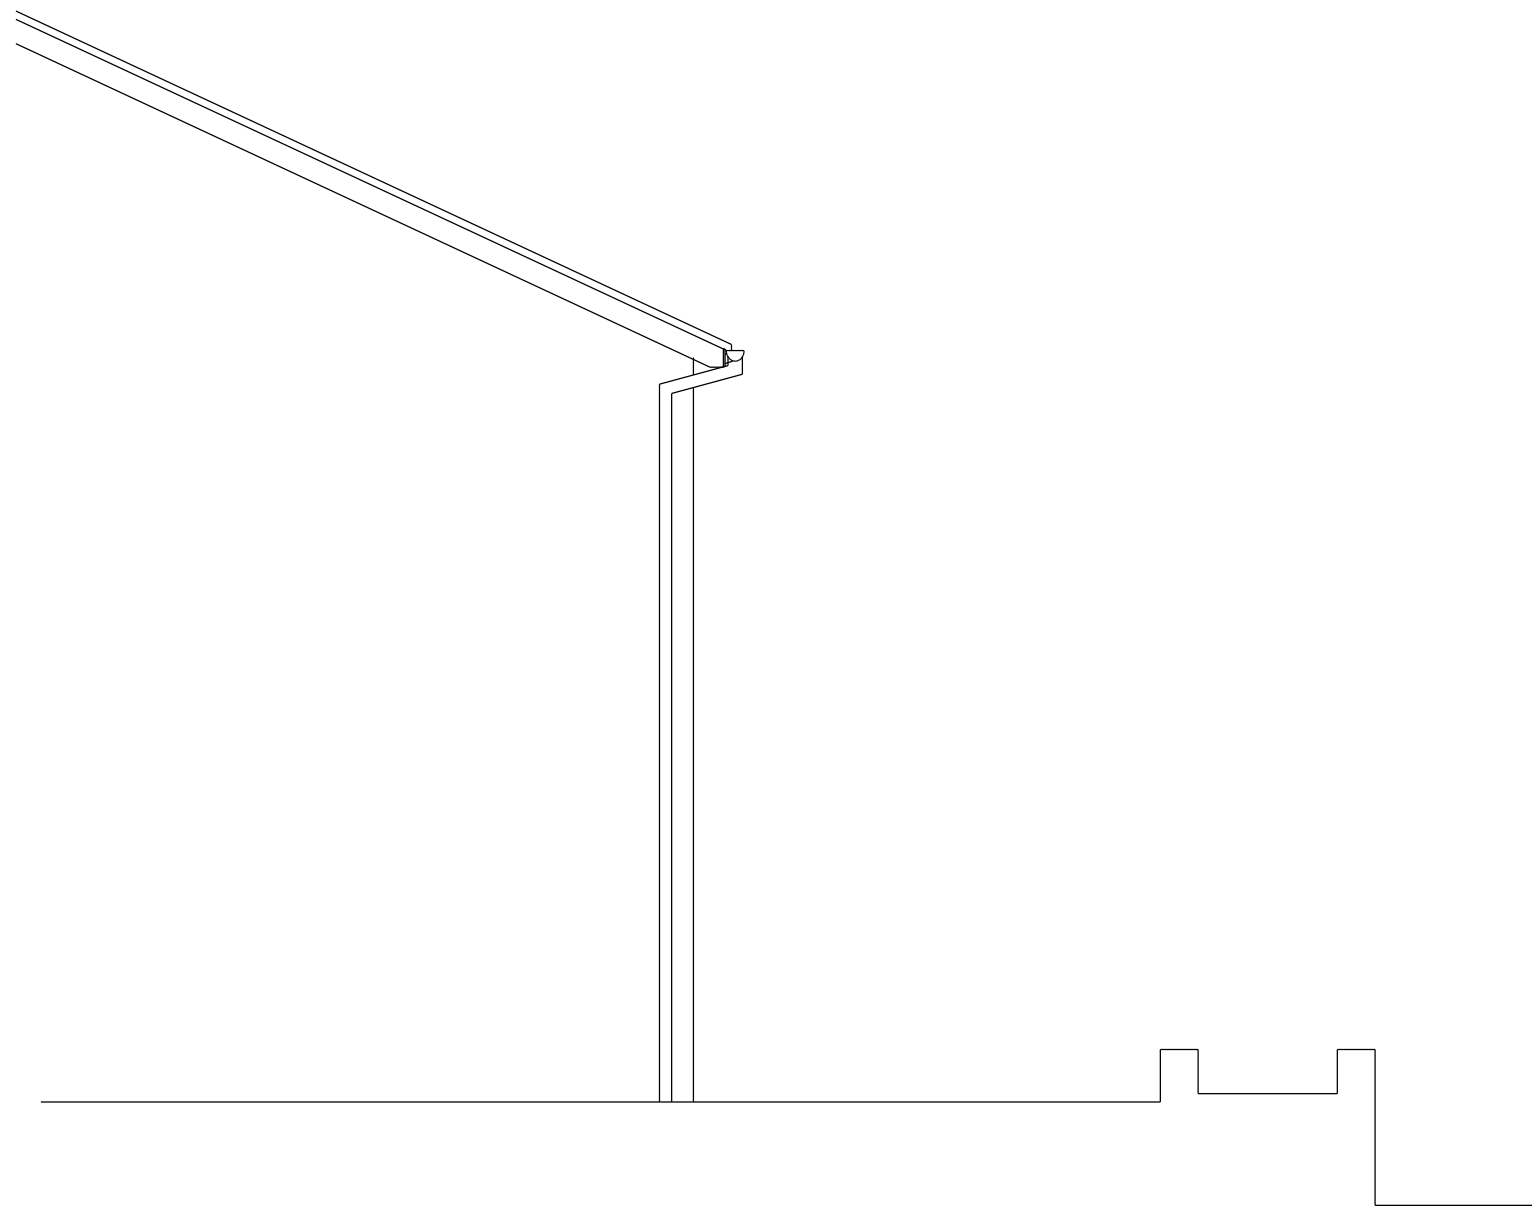


EXISTING EAST FACING SIDE ELEVATION



EXISTING NORTH FACING REAR ELEVATION

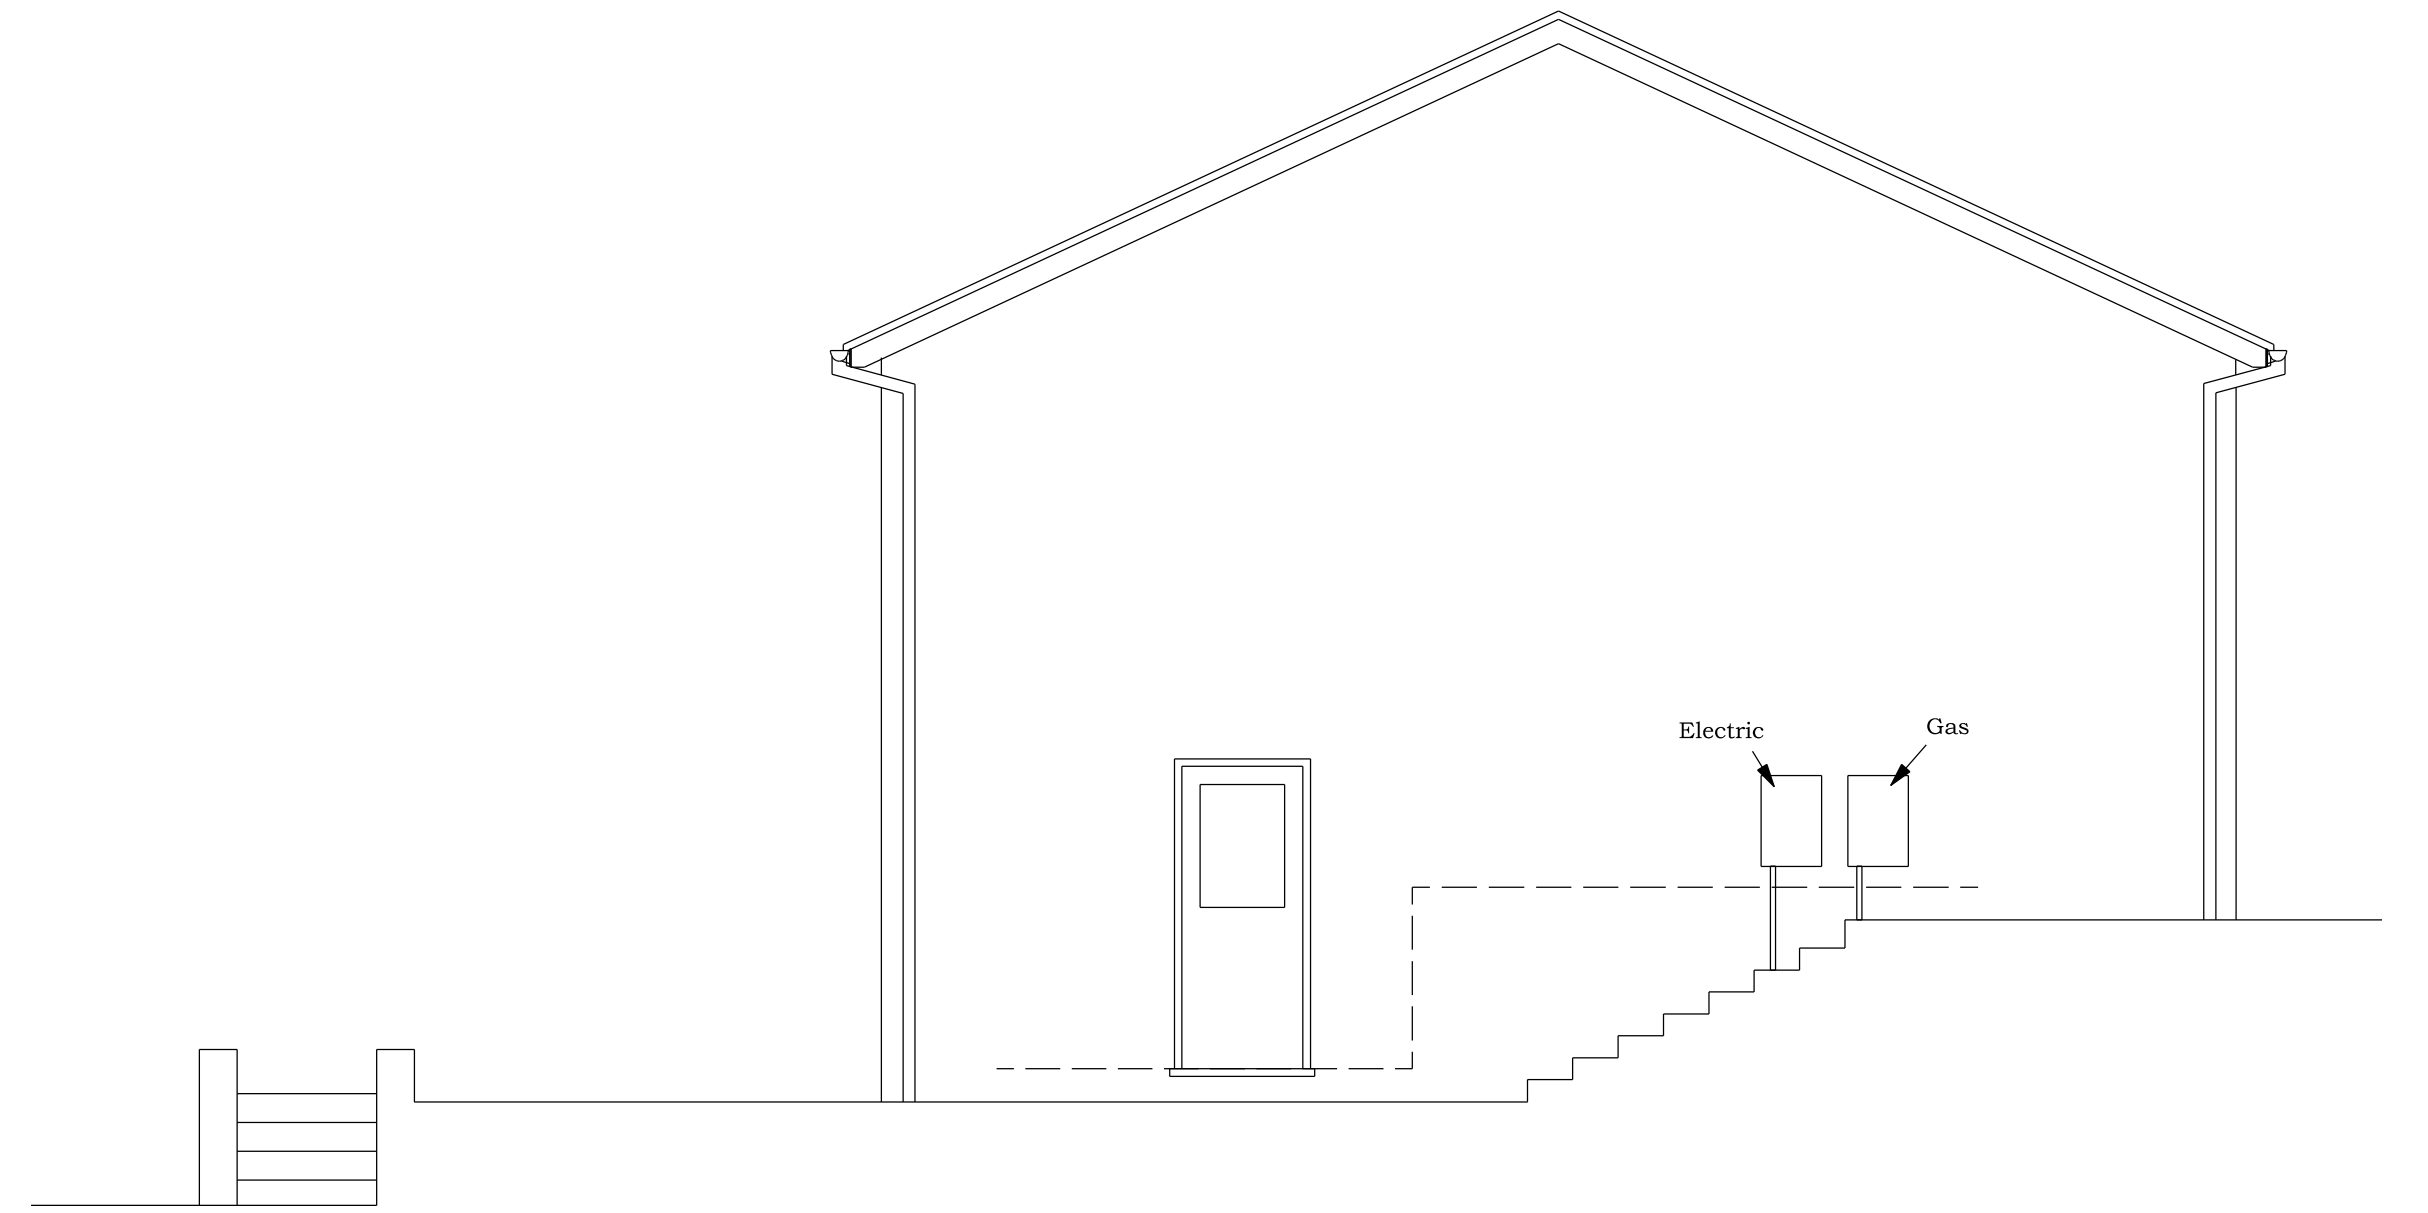


EXISTING WEST FACING SIDE ELEVATION

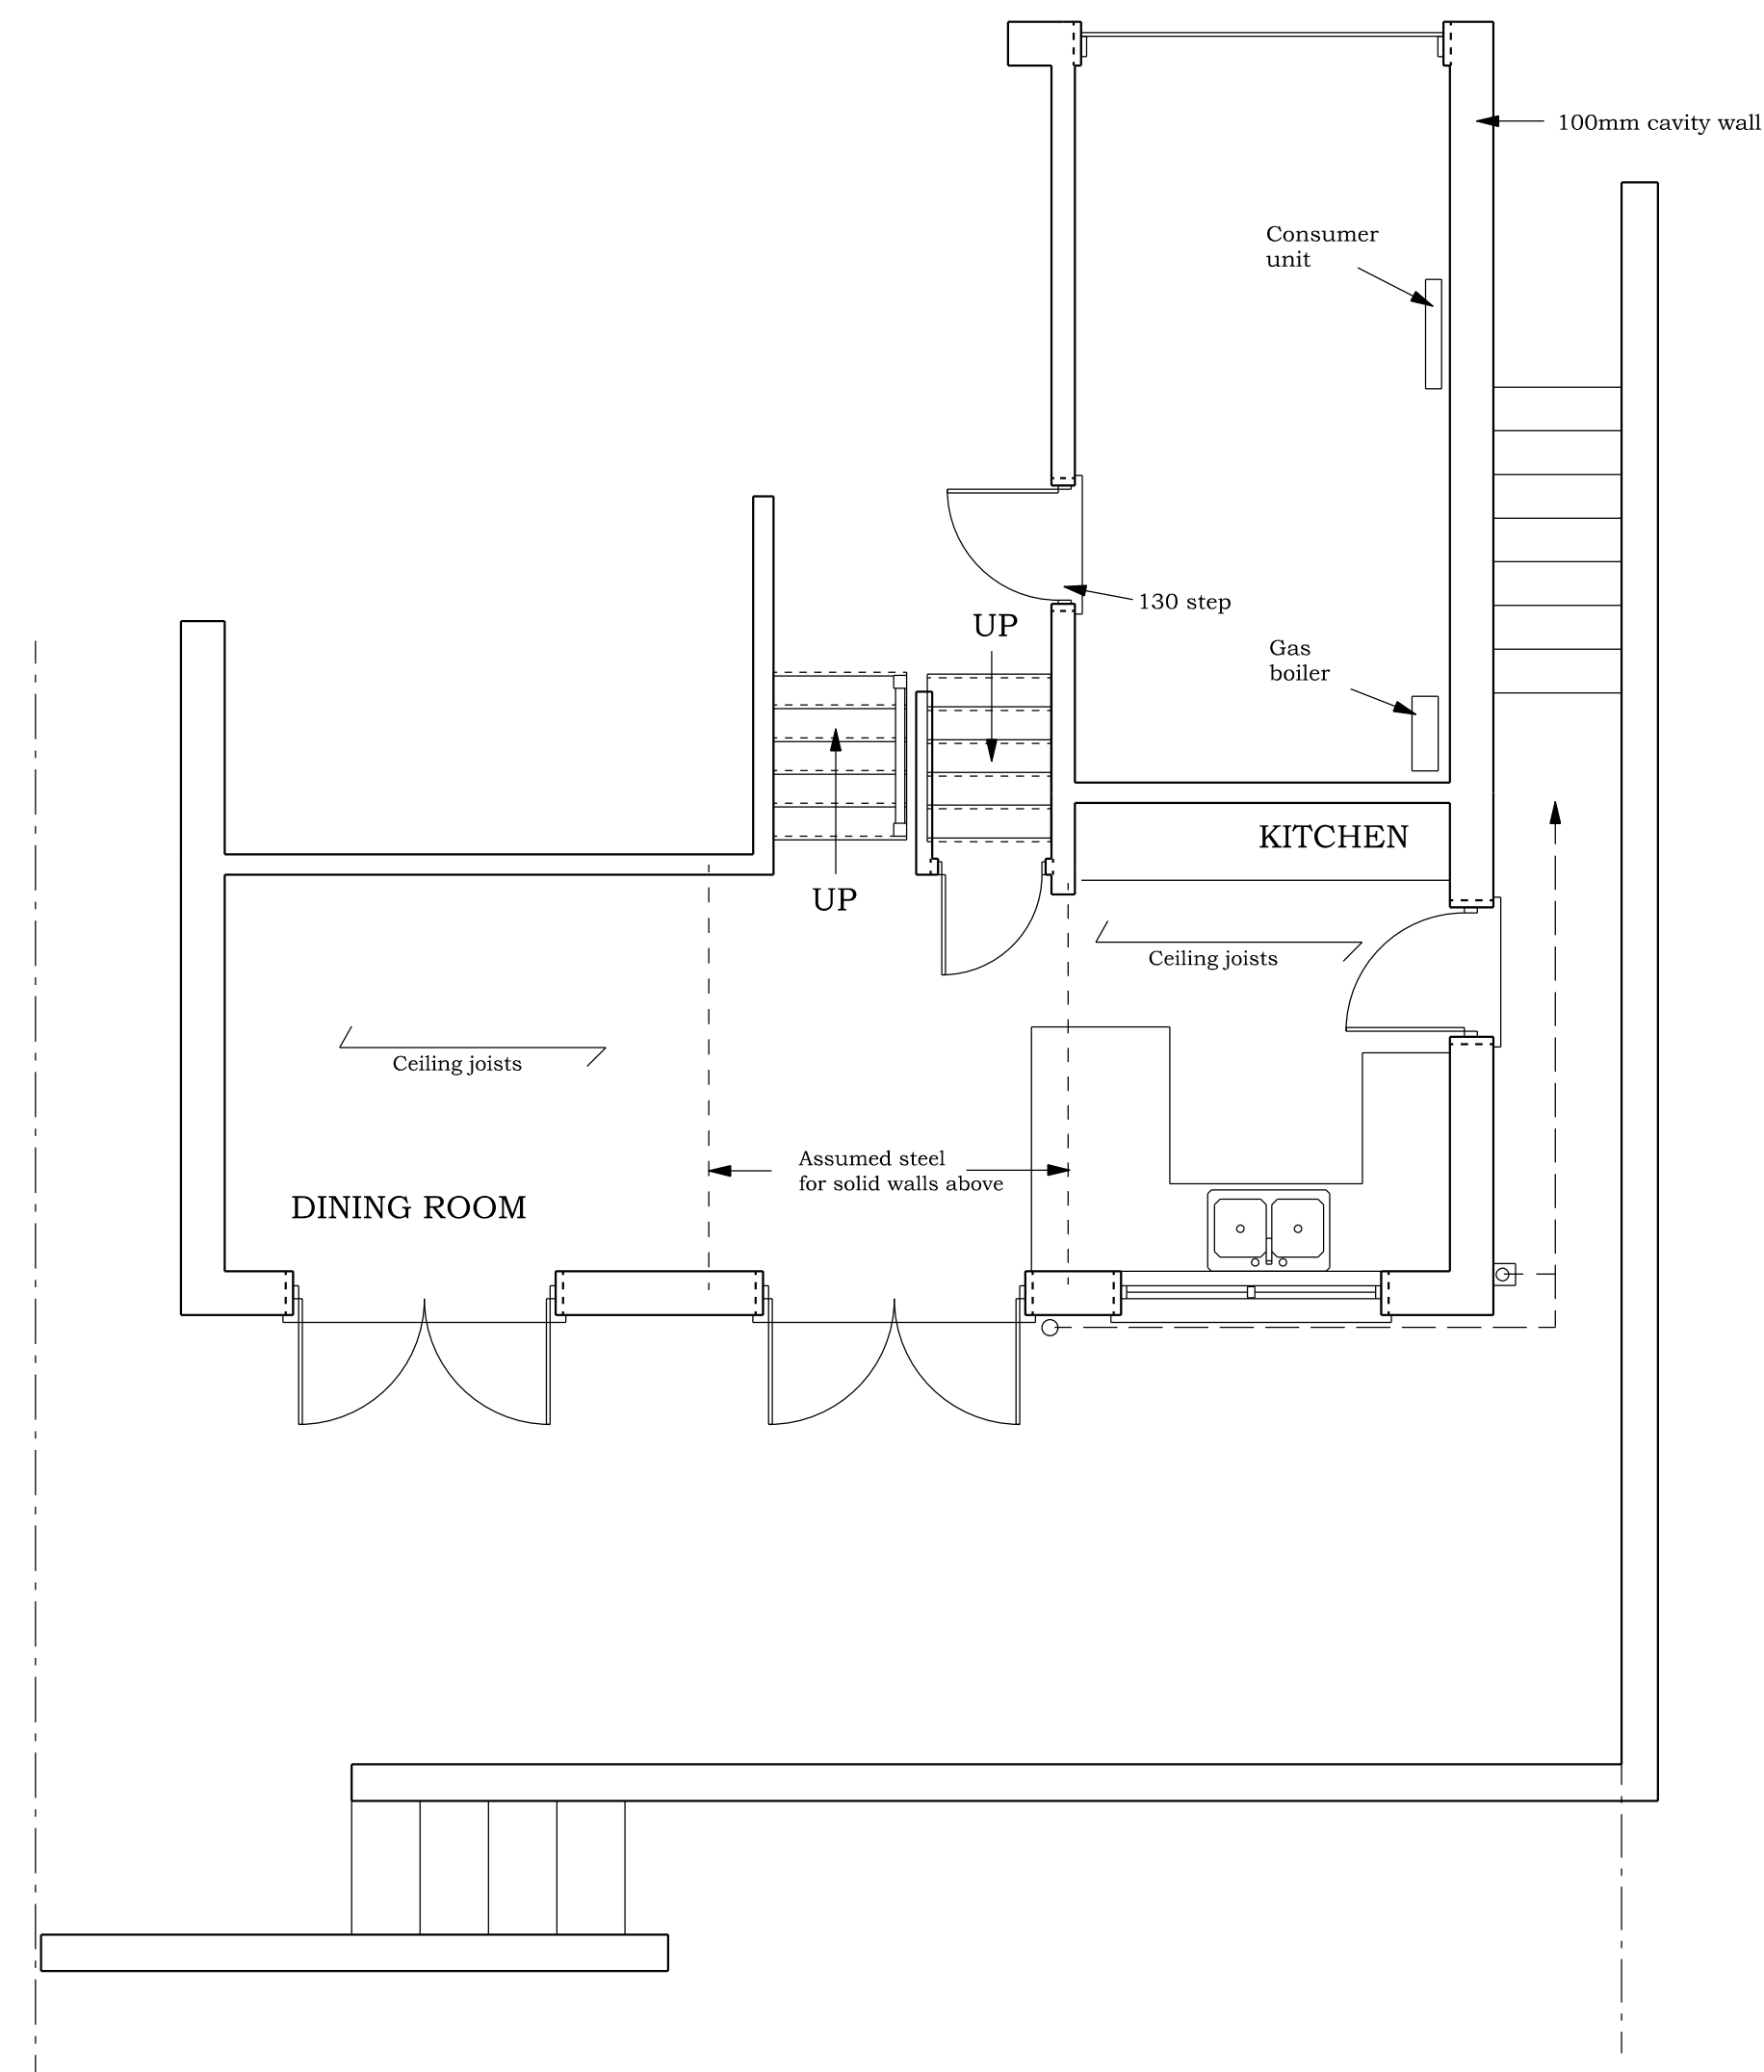

EXISTING GROUND FLOOR PLAN

BRADLEY BUILDING DESIGN LTD.
 KEEPERS COTTAGE,
 LYME PARK,
 DISLEY,
 STOCKPORT,
 SK12 2NS.
 01625 858244
 Mob 07989 326039
 bradleybuildingdesign@btopenworld.com

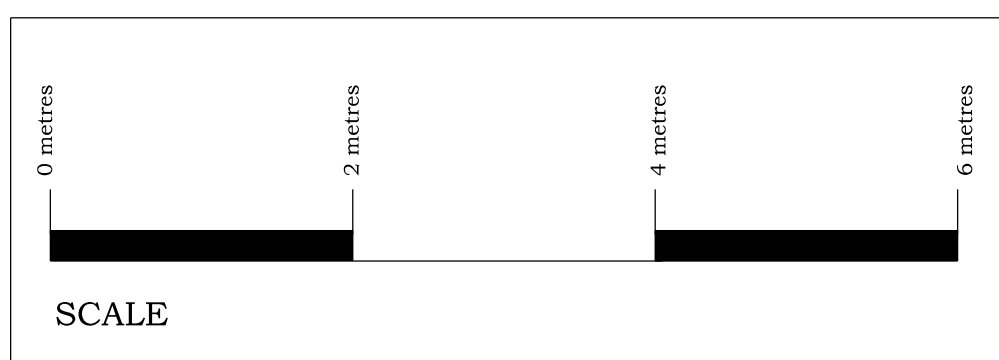


EXISTING DWELLING
 PROPOSED SINGLE STOREY REAR EXTENSION
 & GARAGE CONVERSION

for
 Mrs. J. YORKE,
 at
 25, BONNINGTON RISE,
 MARPLE BRIDGE,
 SK6 5DW.

Scale 1:50 @ A1

Date MARCH 2020


Drawing Number 1875/1

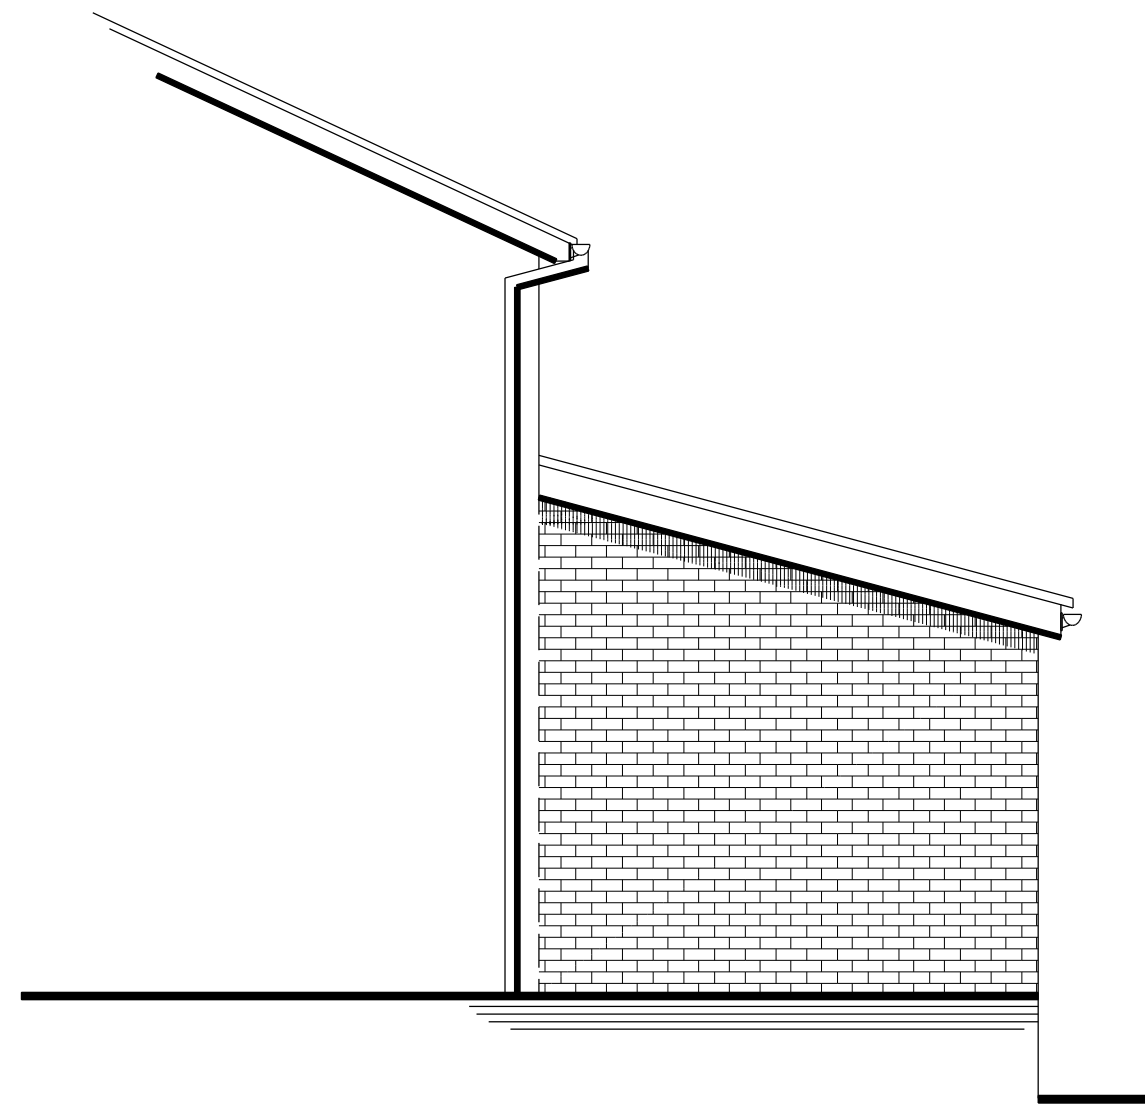


PROPOSED EAST FACING SIDE ELEVATION



PROPOSED NORTH FACING REAR ELEVATION


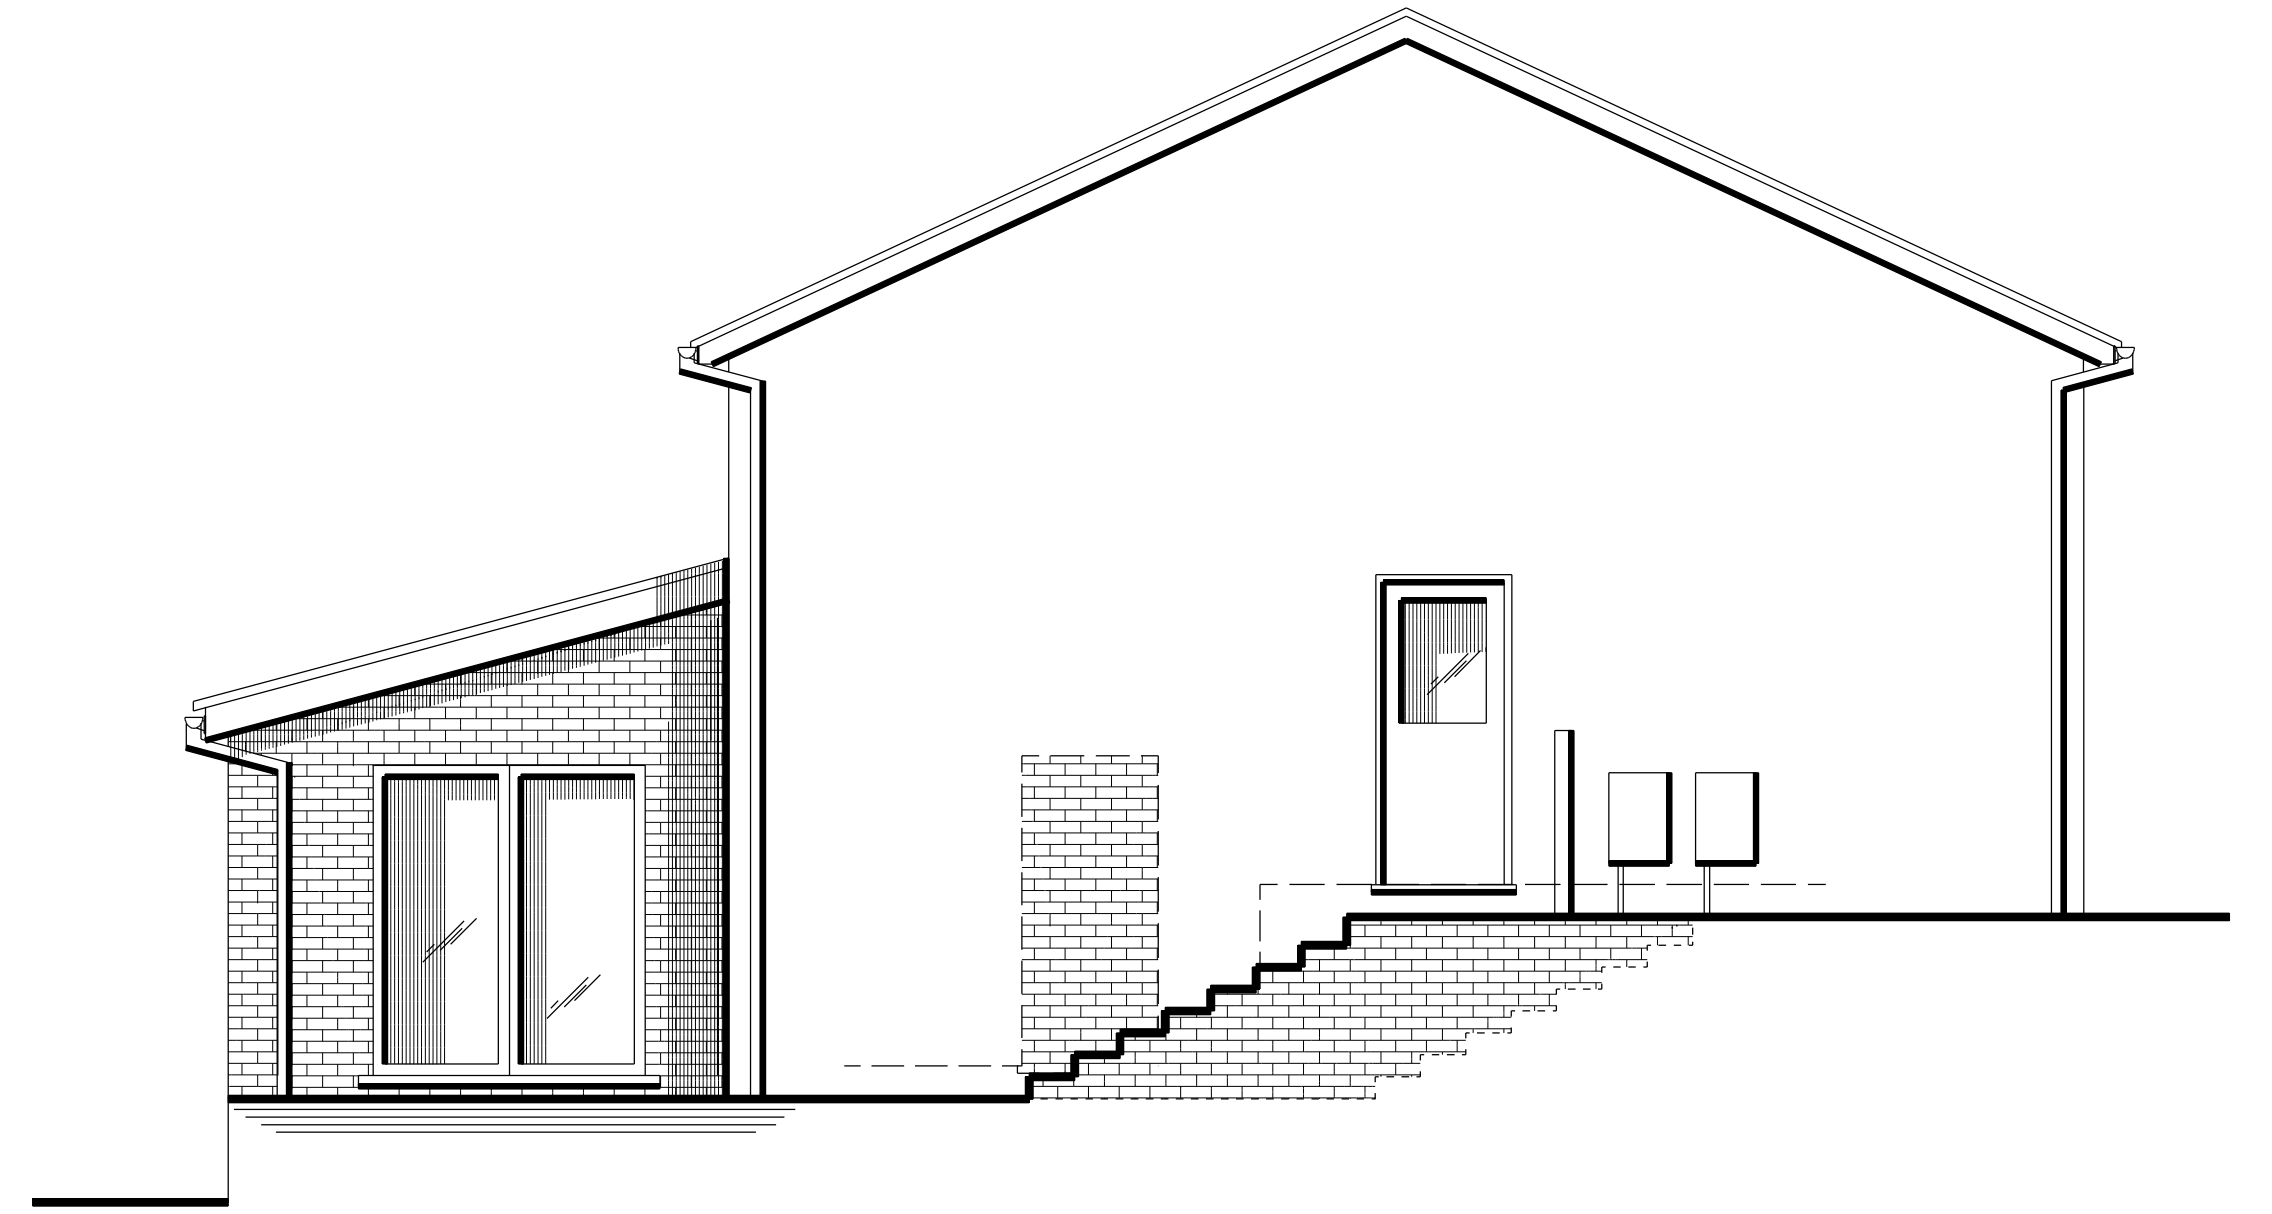


PROPOSED WEST FACING SIDE ELEVATION

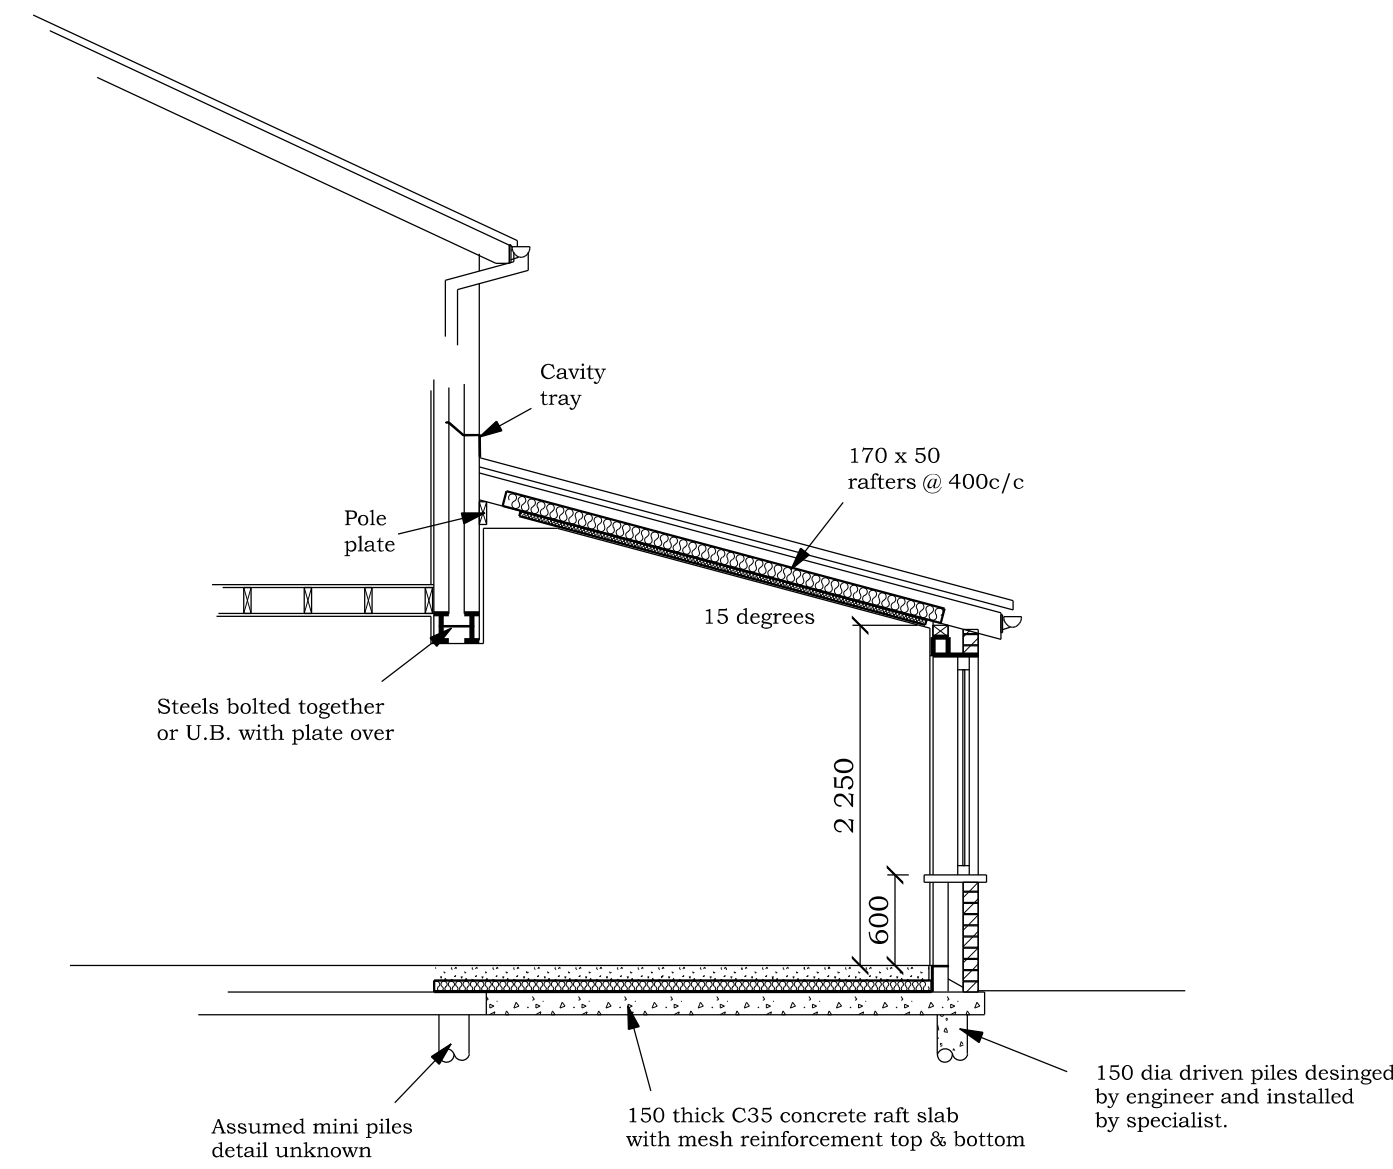

SECTION A - A

BRADLEY BUILDING DESIGN LTD.
 KEEPERS COTTAGE,
 LYME PARK,
 DISLEY,
 STOCKPORT.
 SK12 2NS.
 01625 858244
 Mob 07989 326039
 bradleybuildingdesign@btopenworld.com

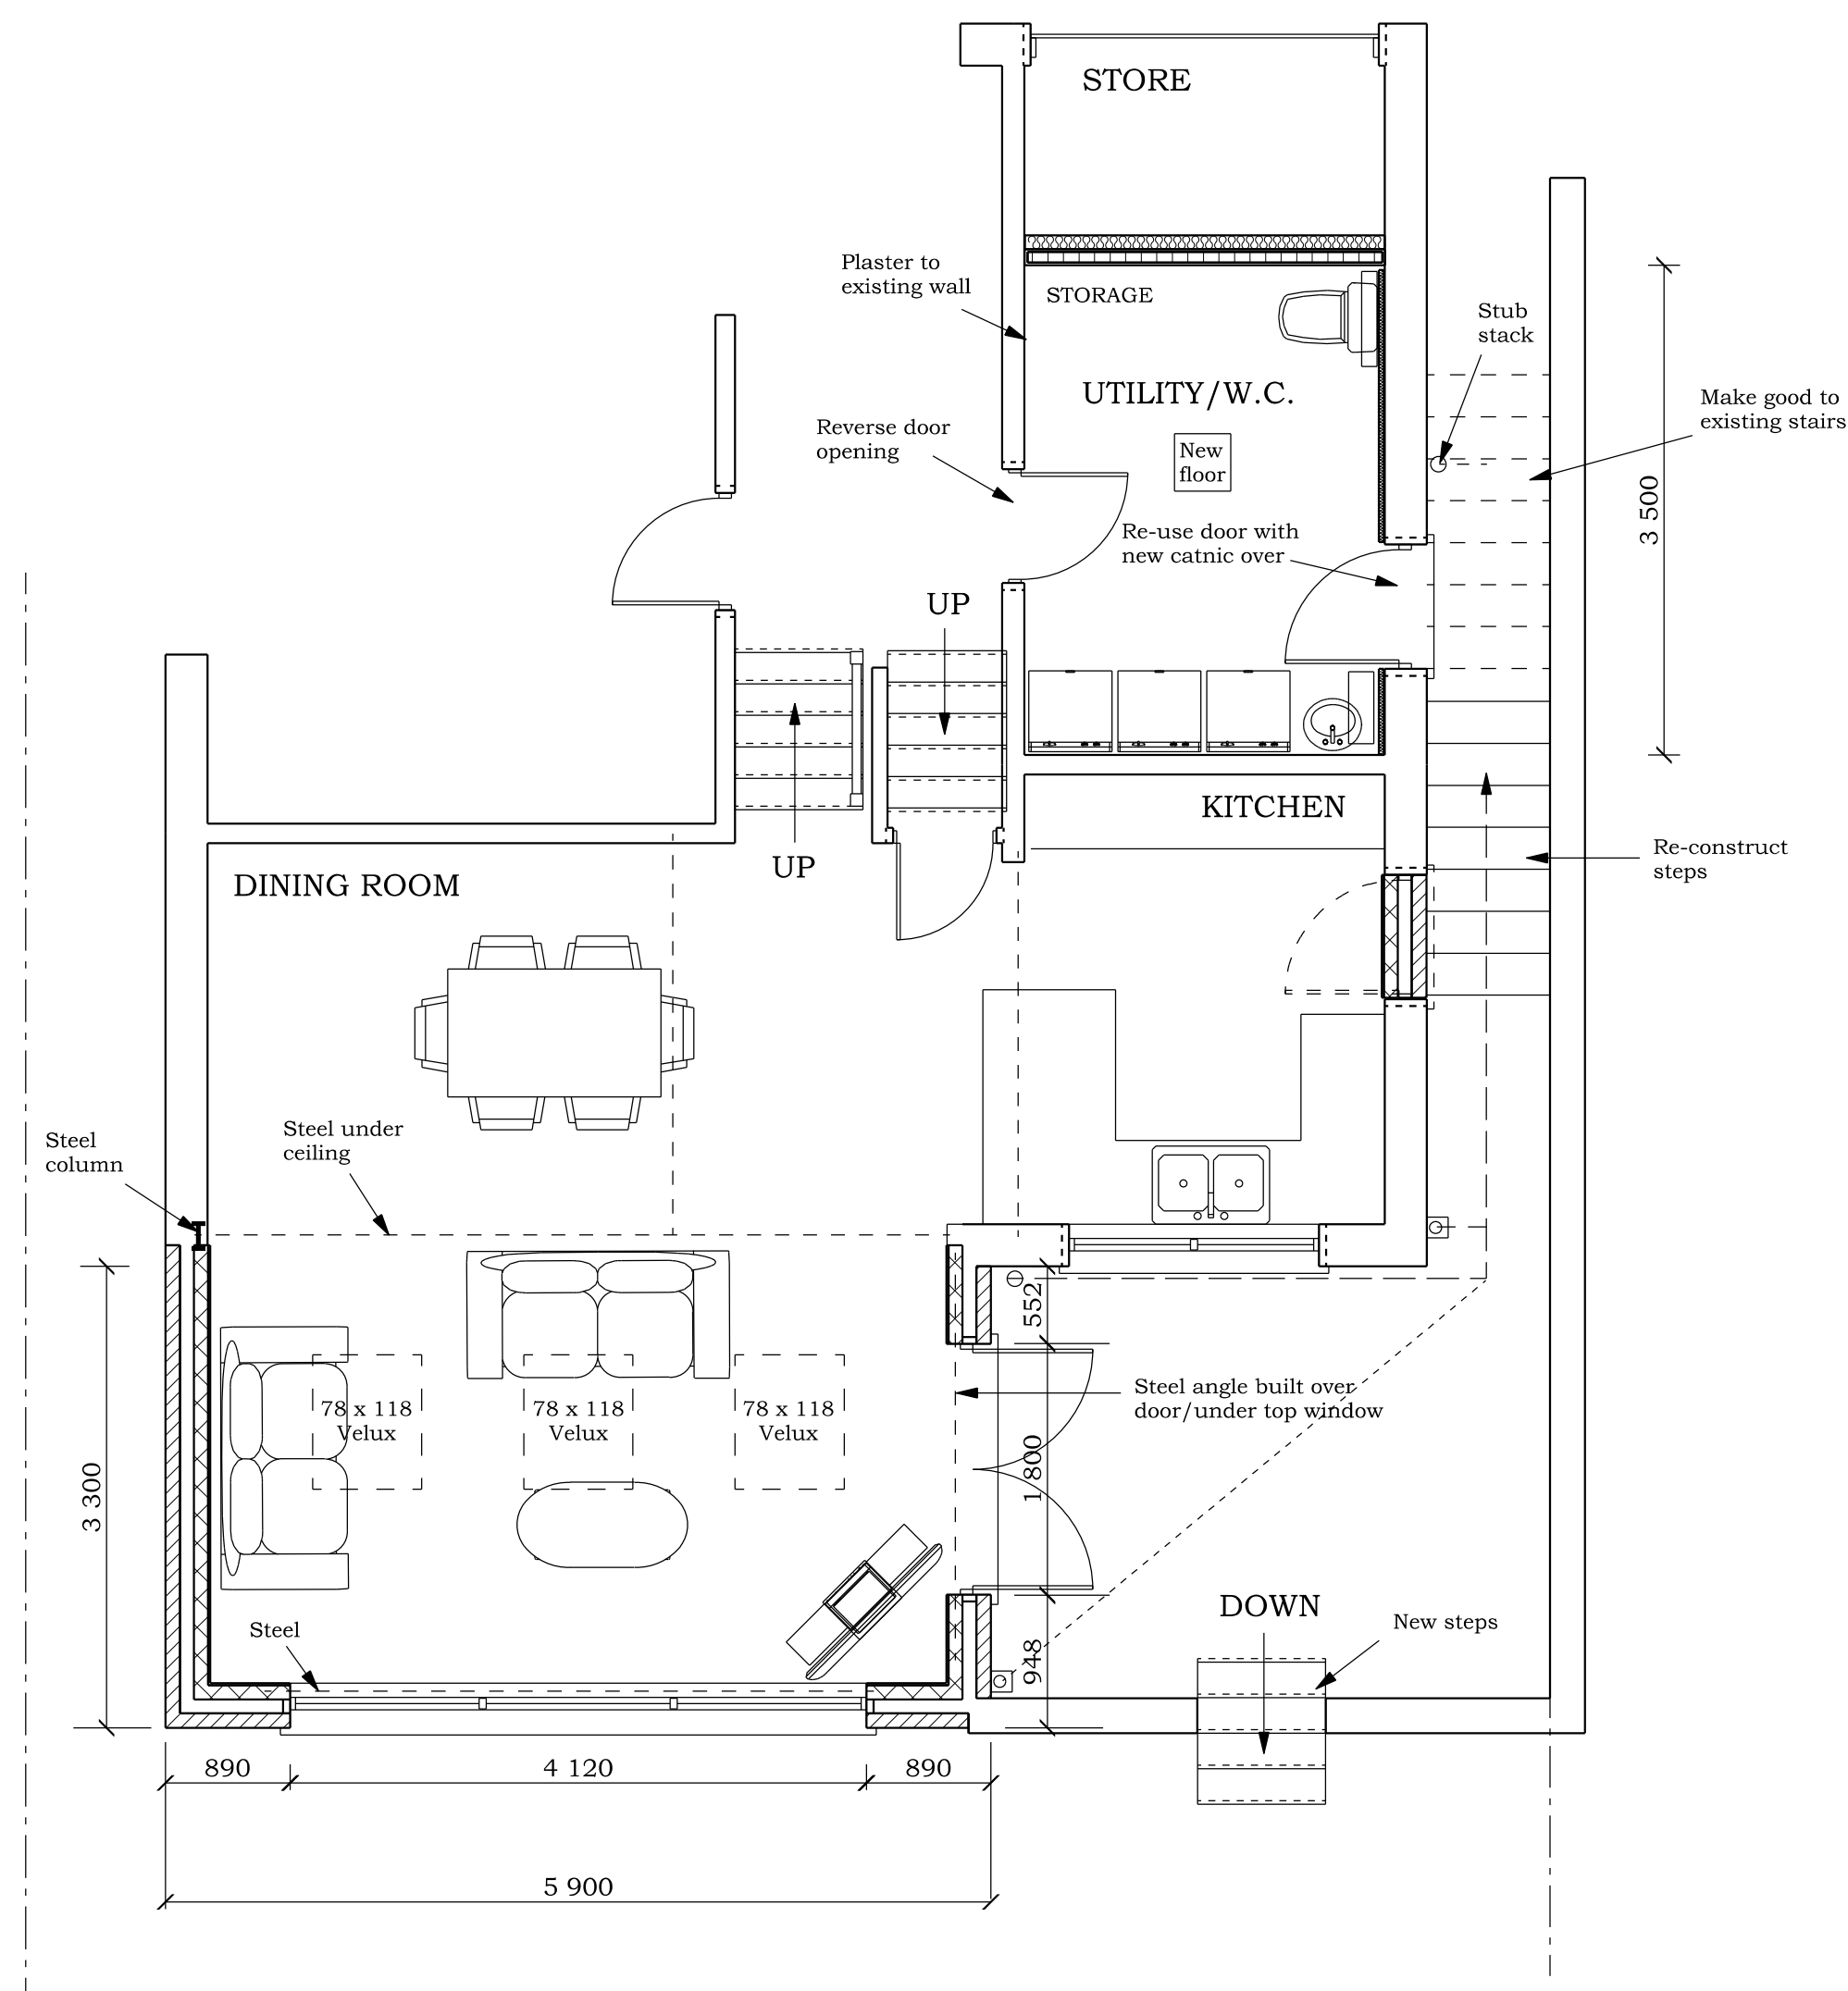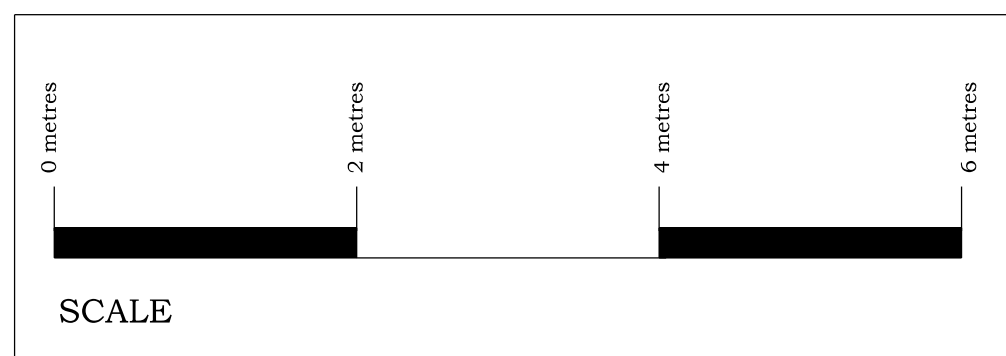

PROPOSED GROUND FLOOR PLAN

PROPOSED DWELLING
 PROPOSED SINGLE STOREY REAR EXTENSION
 & GARAGE CONVERSION

for
 Mrs. J. YORKE,
 at
 25, BONNINGTON RISE,
 MARPLE BRIDGE,
 SK6 5DW.

Scale 1:50 @ A1

Date MARCH 2020

Drawing Number 1875/2/B