

LUXURY HUB



Ordnance Survey, (c) Crown Copyright 2019. All rights reserved. Licence number 100022432





Proposed Site Location Plan  
21 Davenport Park Road

SCALE 1:1250/500 @ A3



FOB Design (UK) Ltd  
72A Water Lane,  
Wilmslow, Cheshire, SK9 5BB  
01625 251644  
office@fob-design.com www.fob-design.com


REV	DATE	DRAWN BY
Copyright of fob design (UK) Ltd, all rights reserved. No information contained within this drawing should be reproduced in whole or part or modified without written consent of fob design. No information within this drawing should be modified or disclosed or passed onto third parties without written consent of fob design. Do not scale from drawing.		
LUXURY HUB		
21 Davenport Park Road		
House Refurbishment		
Proposed Site Location Plan		
Drawn	NP	Status SK Date 11.02.19
Checked	DPP	Original A3 Scale 1:100@A3
10719-PL01		

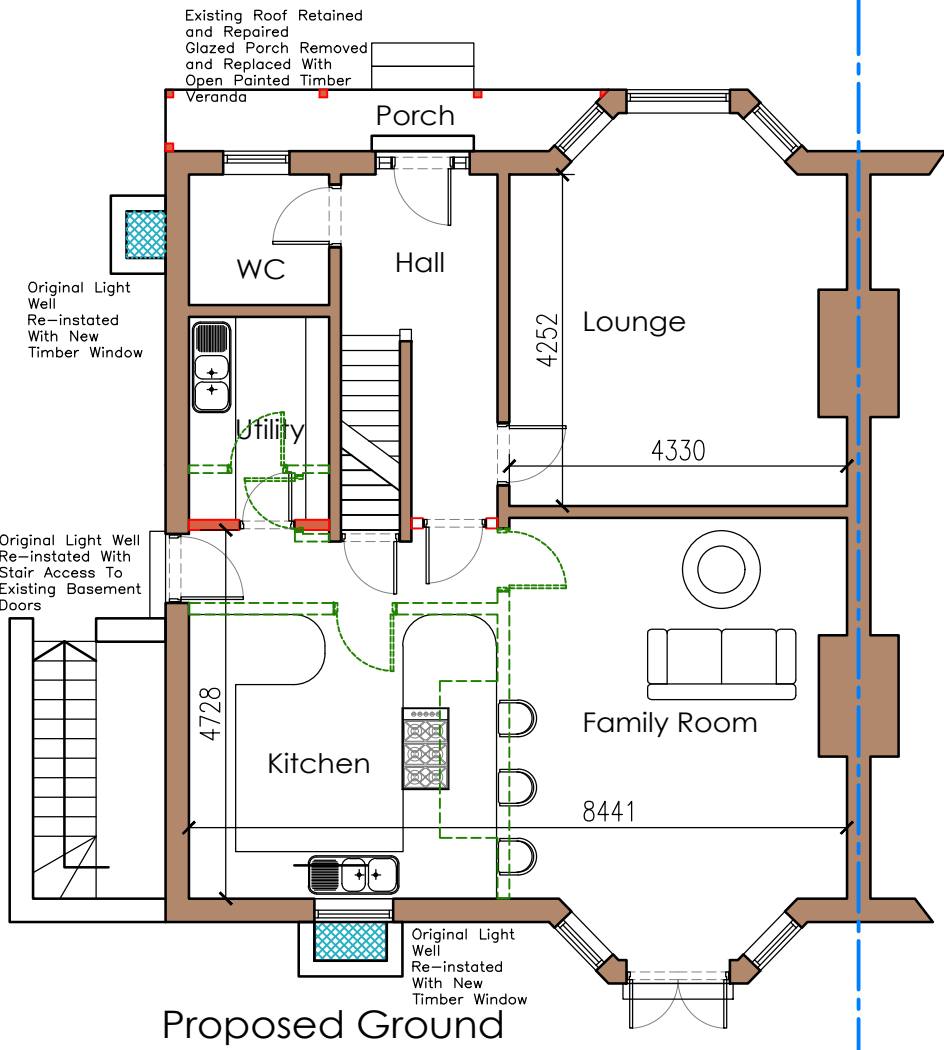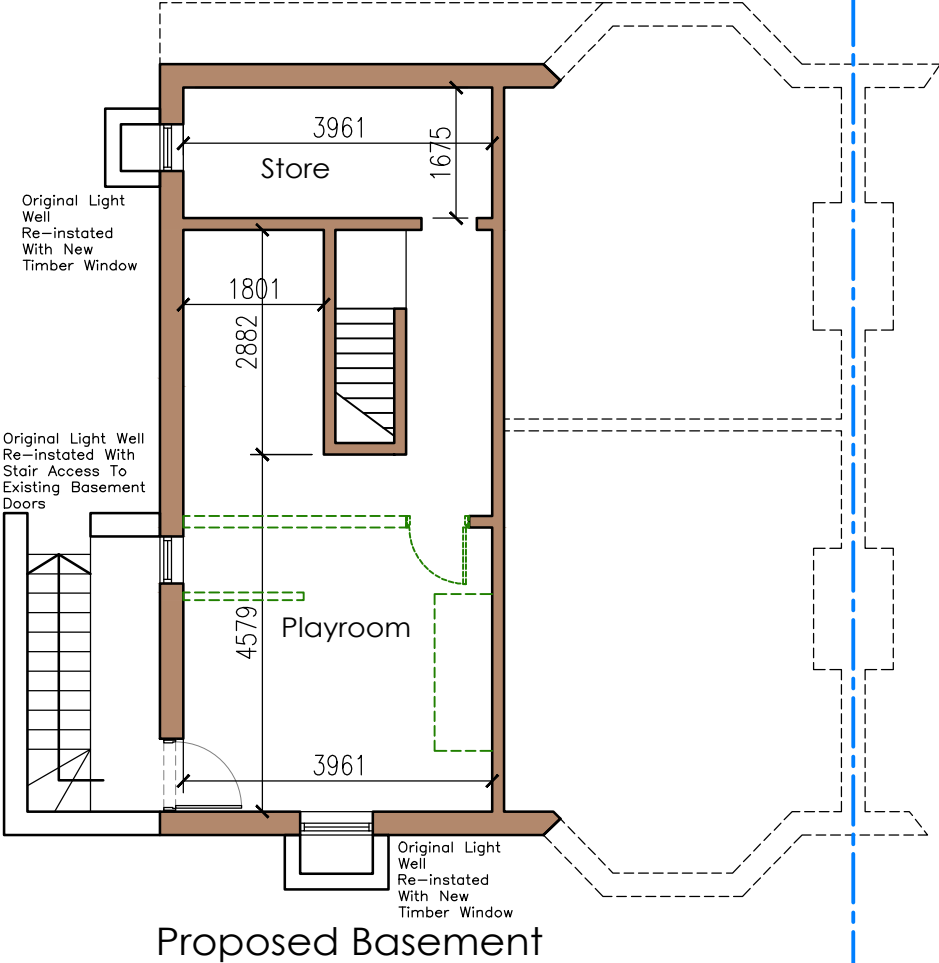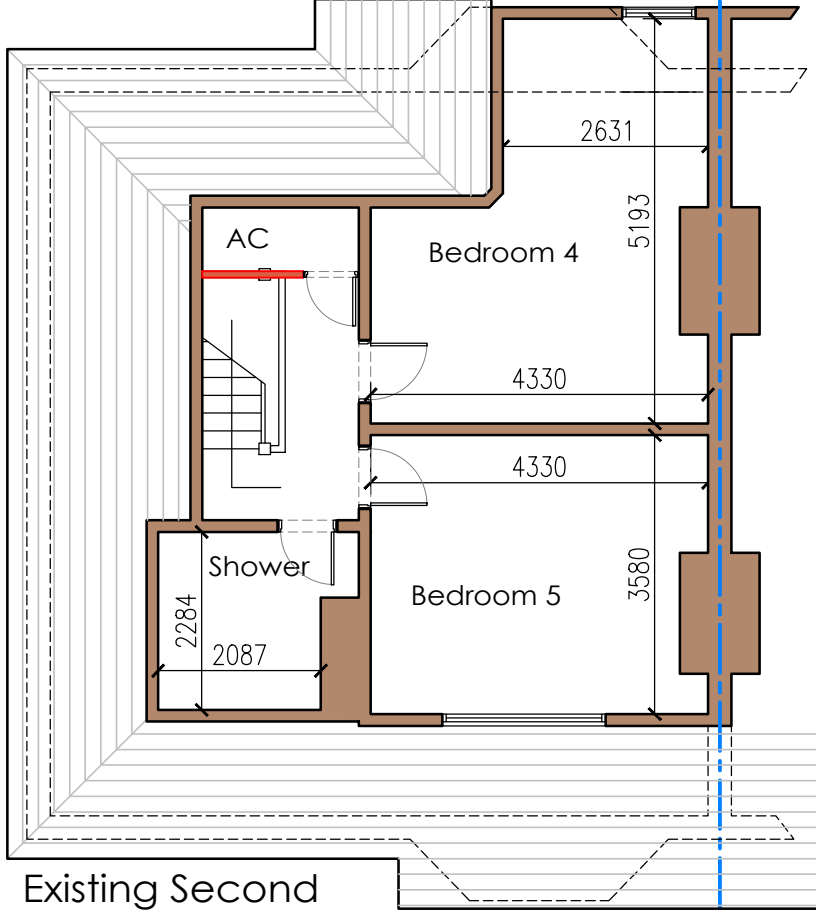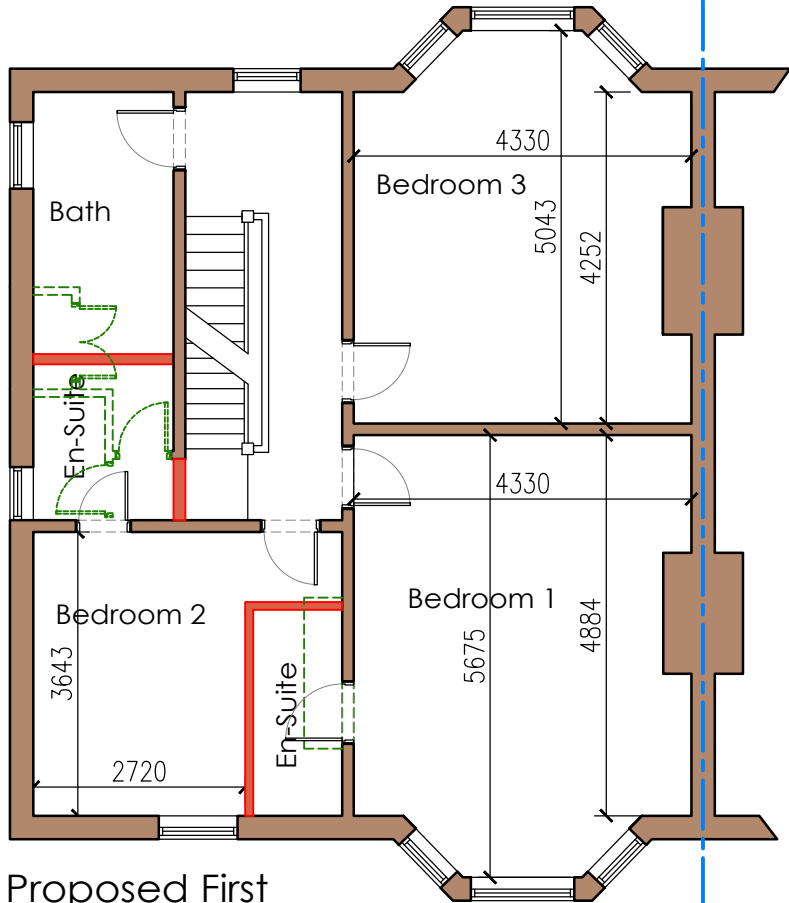



FOB Design (UK) Ltd  
72A Water Lane,  
Wilmslow, Cheshire, SK9 5BB  
01625 251644  
office@fob-design.com www.fob-design.com

REV	DATE	DRAWN BY
Copyright of fob design (UK) Ltd, all rights reserved. No information contained within this drawing should be reproduced in whole or part or modified without written consent of fob design. No information within this drawing should be modified or disclosed or passed on to third parties without written consent of fob design. Do not scale from drawing.		
LUXURY HUB		
21 Davenport Park Road		
House Refurbishment		
Proposed Floor Plans		
Drawn	NP	Status SK
Checked	DPP	Original A3
Date	08.10.19	Scale 1:100@A3
10719-PL05		

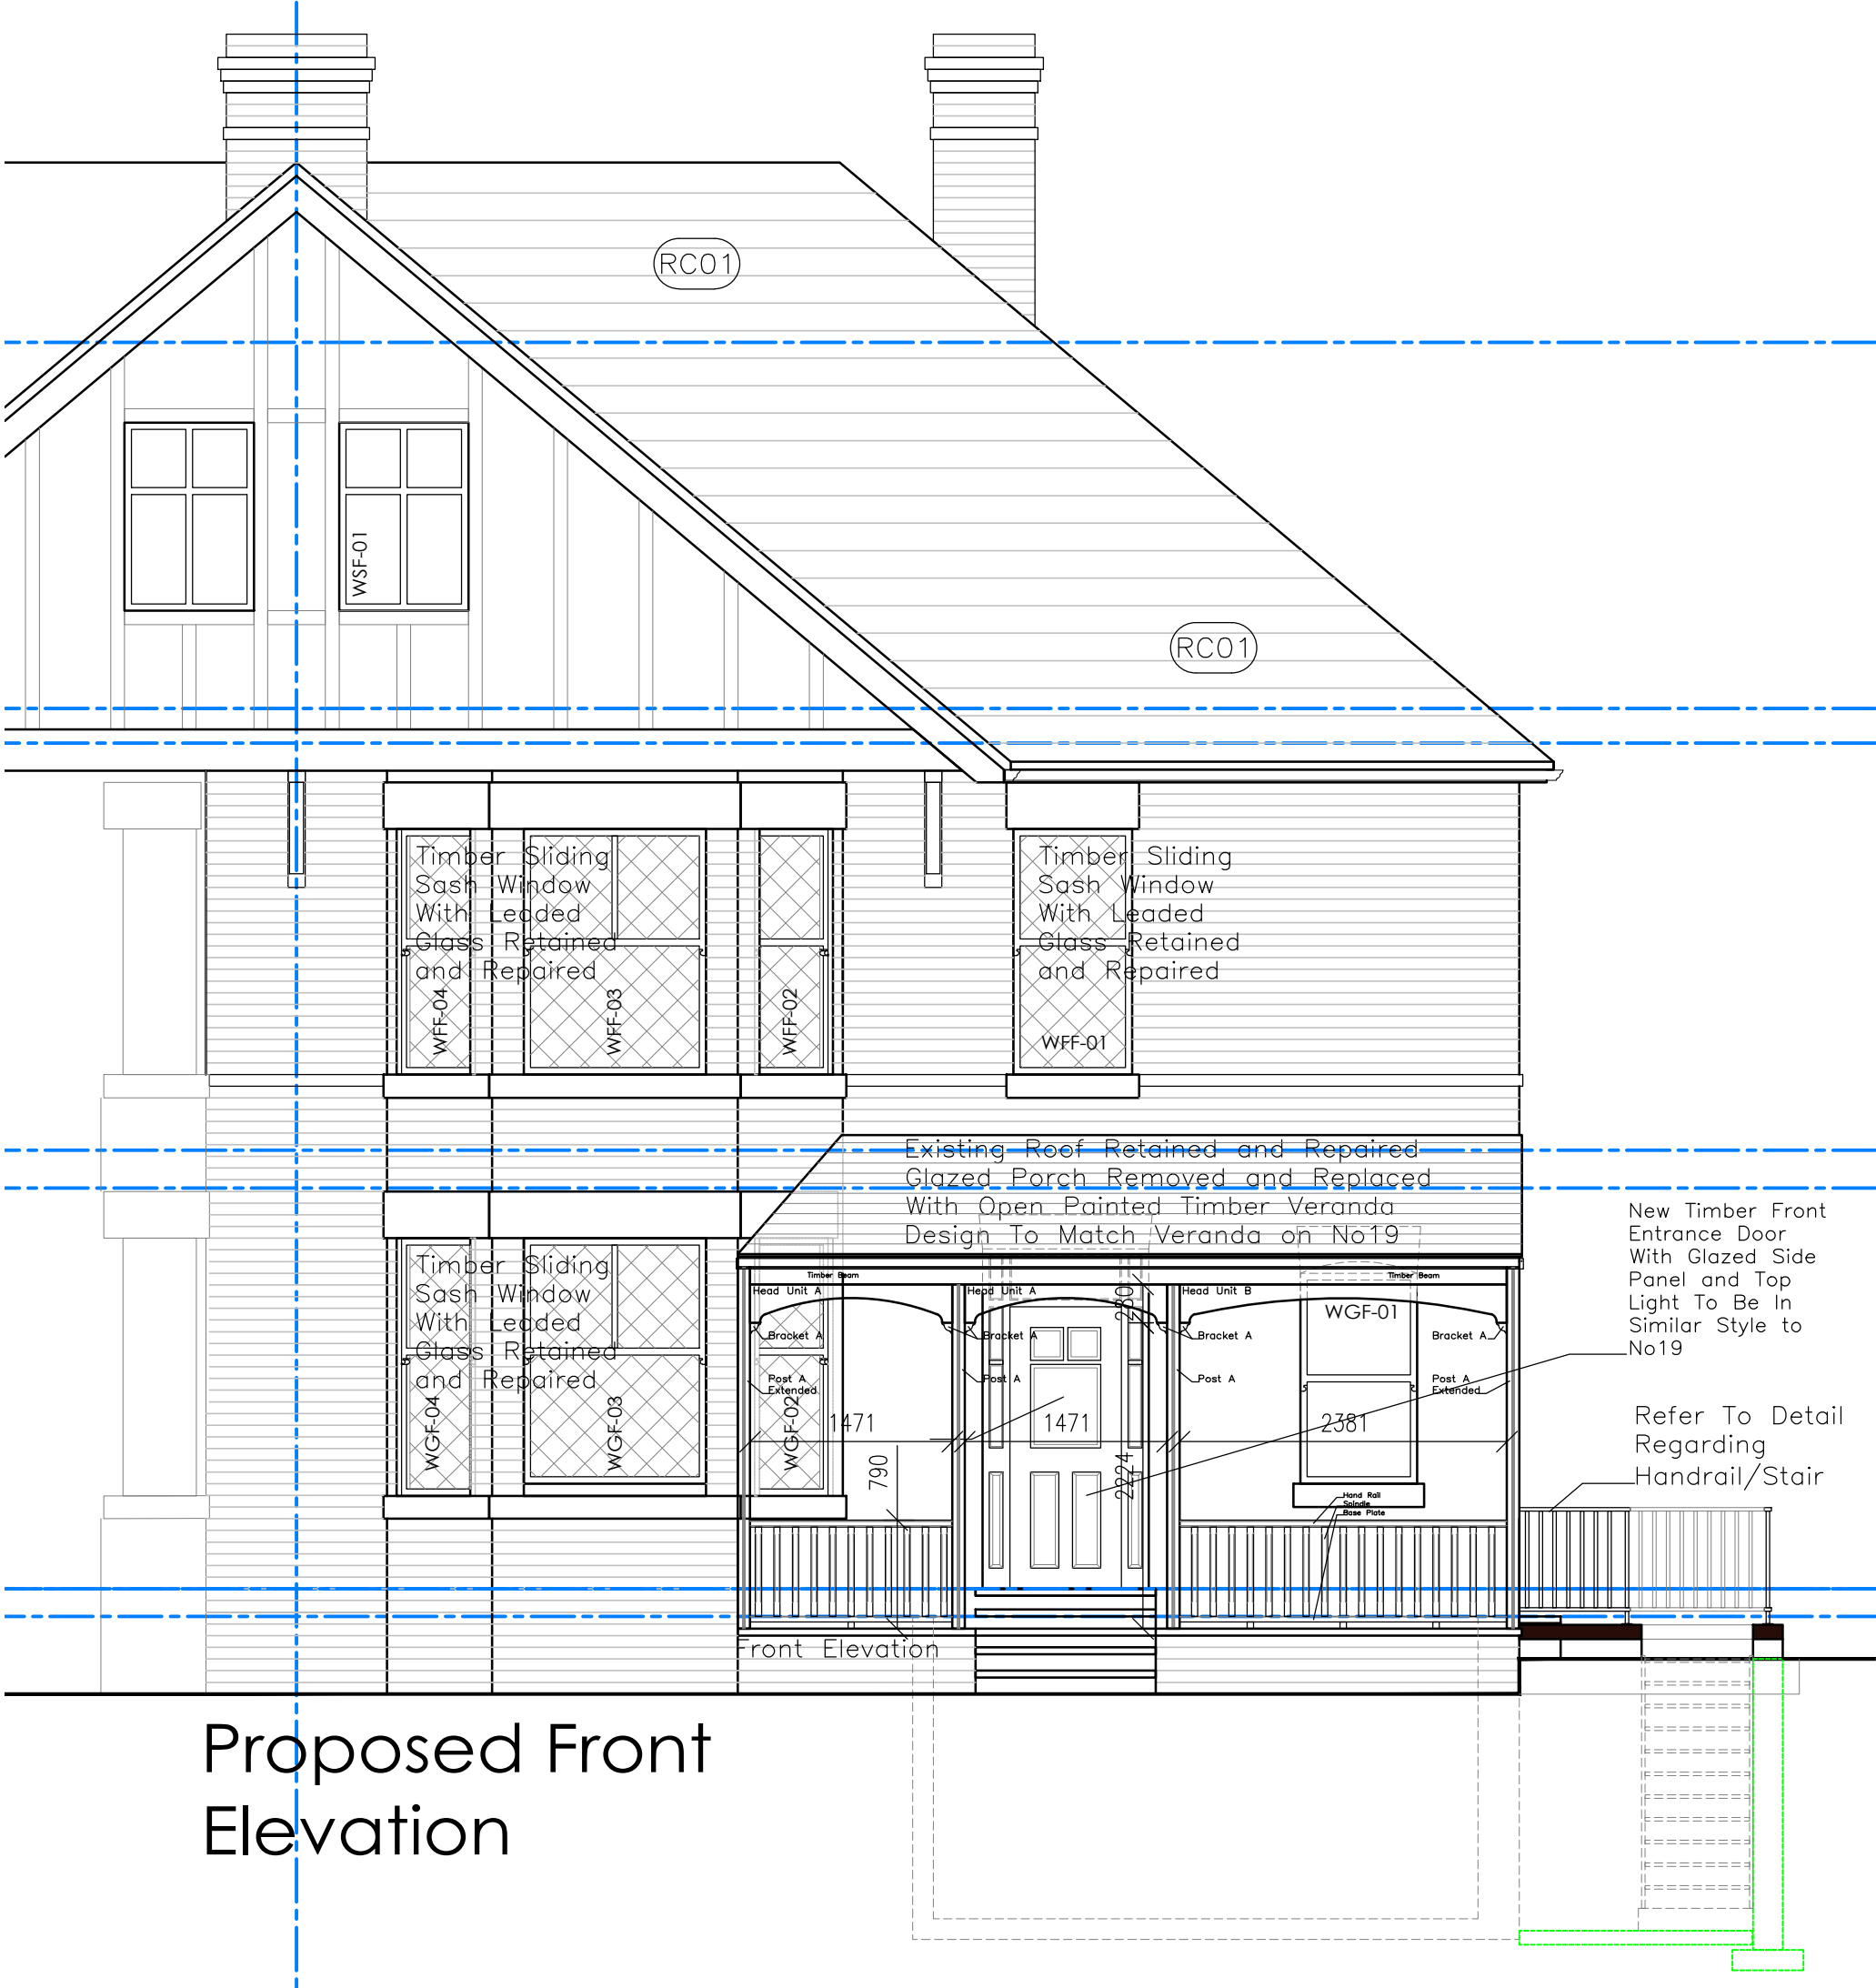


Proposed Front Elevation



FOB Design (UK) Ltd  
72A Water Lane,  
Wilmslow, Cheshire, SK9 5BB  
01625 251644  
office@fob-design.com www.fob-design.com

REV	DATE	DRAWN BY
Copyright of fob design (UK) Ltd, all rights reserved. <small>Information contained within this drawing remains the property of fob design. The information should not be reproduced in whole or part or modified without written consent of fob design. No information within this drawing should be modified or disclosed or passed onto third parties without written consent of fob design. Do not scale from drawing.</small>		
LUXURY HUB		
21 Davenport Park Road		
House Refurbishment		
Proposed Elevations		
Drawn	NP	Status BR Date 22.05.20
Checked	DPP	Original A3 Scale 1:50@A3
10719-BR09		

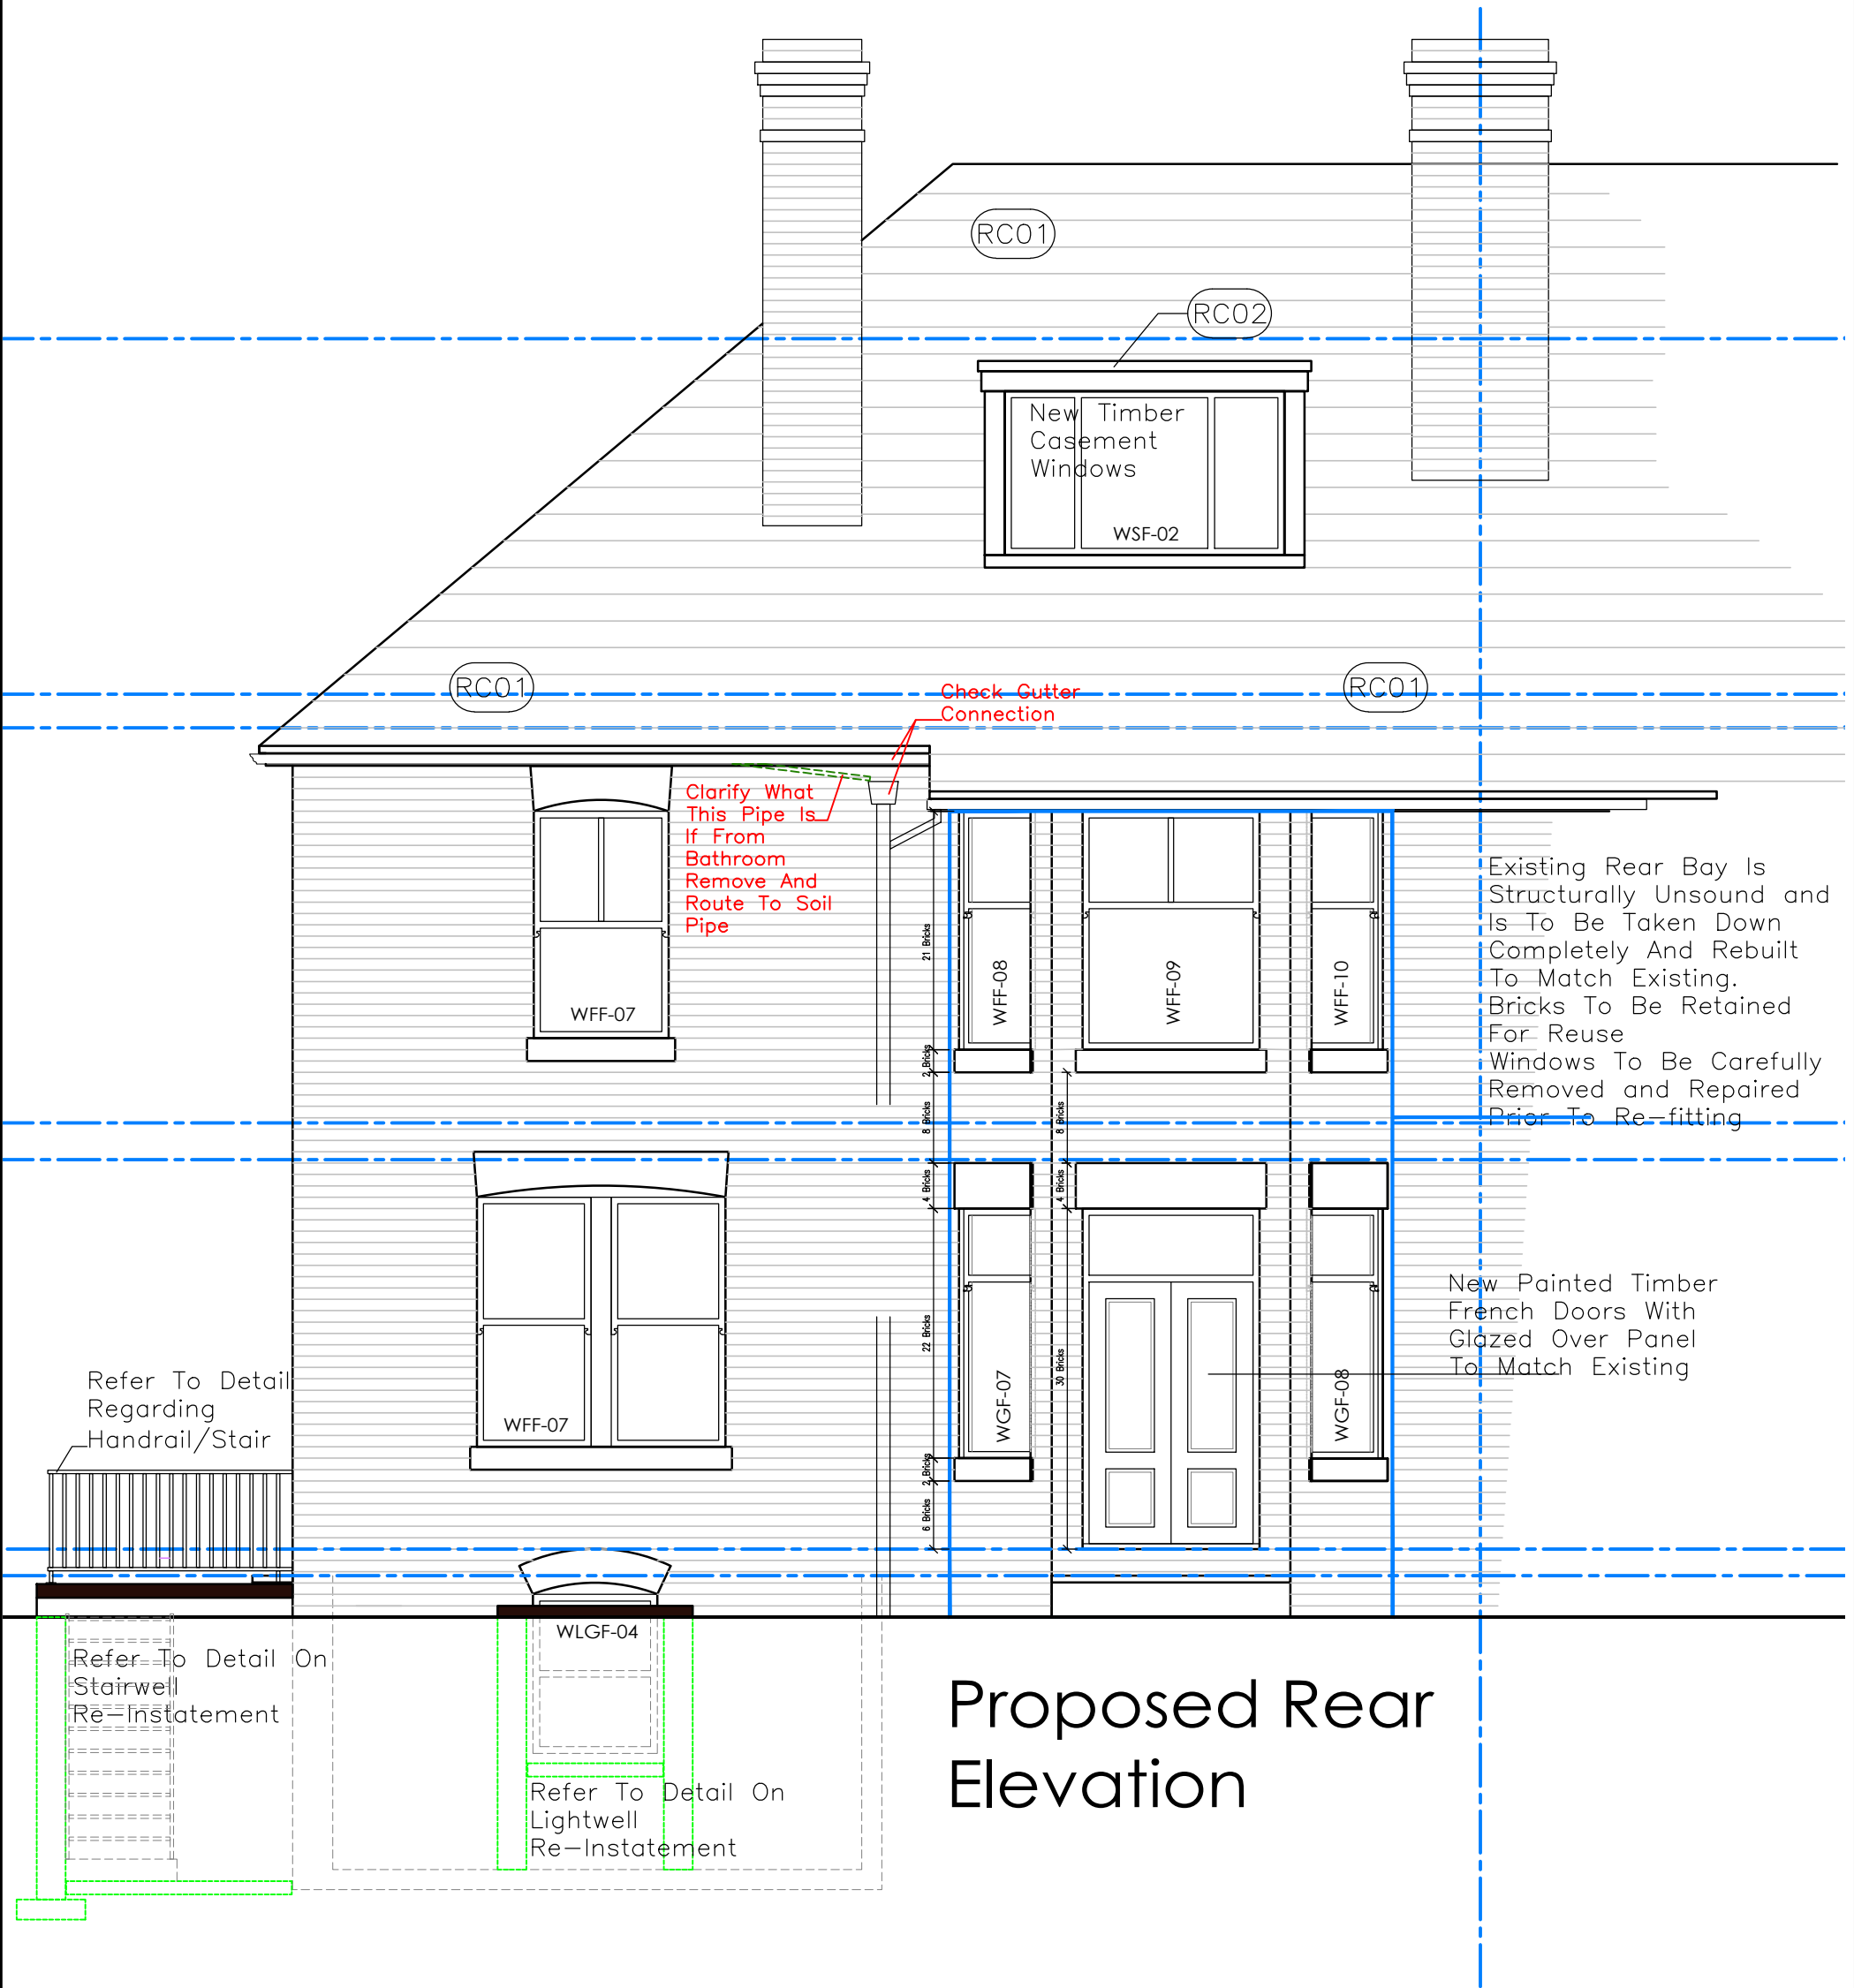



Proposed Rear Elevation




FOB Design (UK) Ltd  
72A Water Lane,  
Wilmslow, Cheshire, SK9 5BB  
01625 251644  
office@fob-design.com www.fob-design.com

REV	DATE	DRAWN BY
Copyright of fob design (UK) Ltd, all rights reserved. <small>All information contained within this drawing remains the property of fob design. The information should not be reproduced in whole or part or modified without written consent of fob design. No information within this drawing should be modified or disclosed or passed onto third parties without written consent of fob design. Do not scale from drawing.</small>		
LUXURY HUB		
21 Davenport Park Road		
House Refurbishment		
Proposed Elevations		
Drawn	NP	Status BR
Checked	DPP	Original A3
Date	22.05.20	Scale 1:50@A3
10719-BR11		


LUXURY HUB

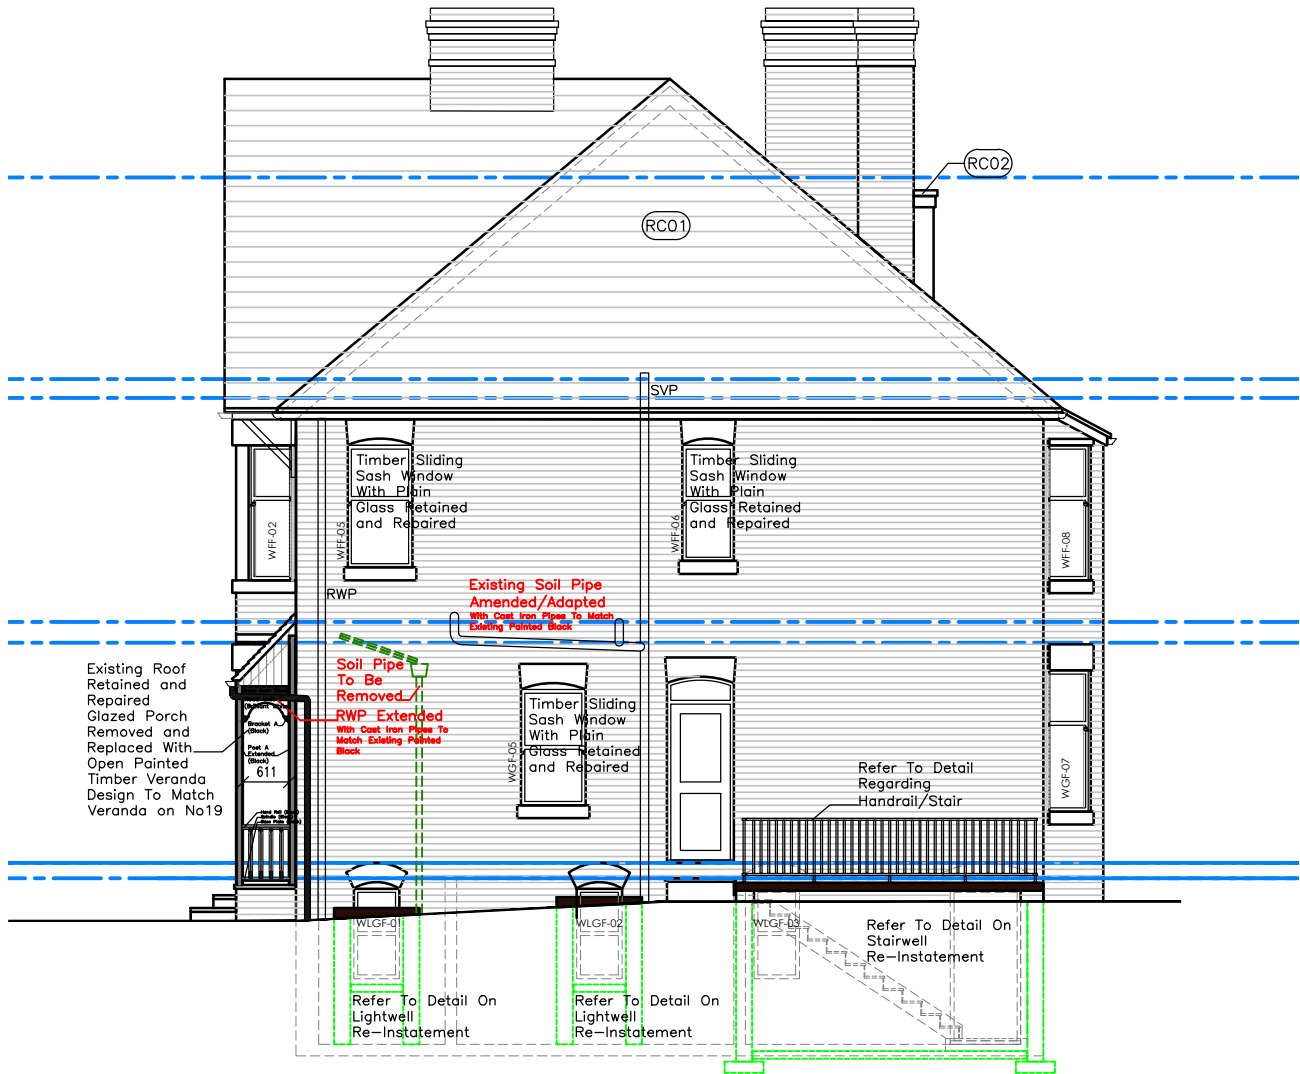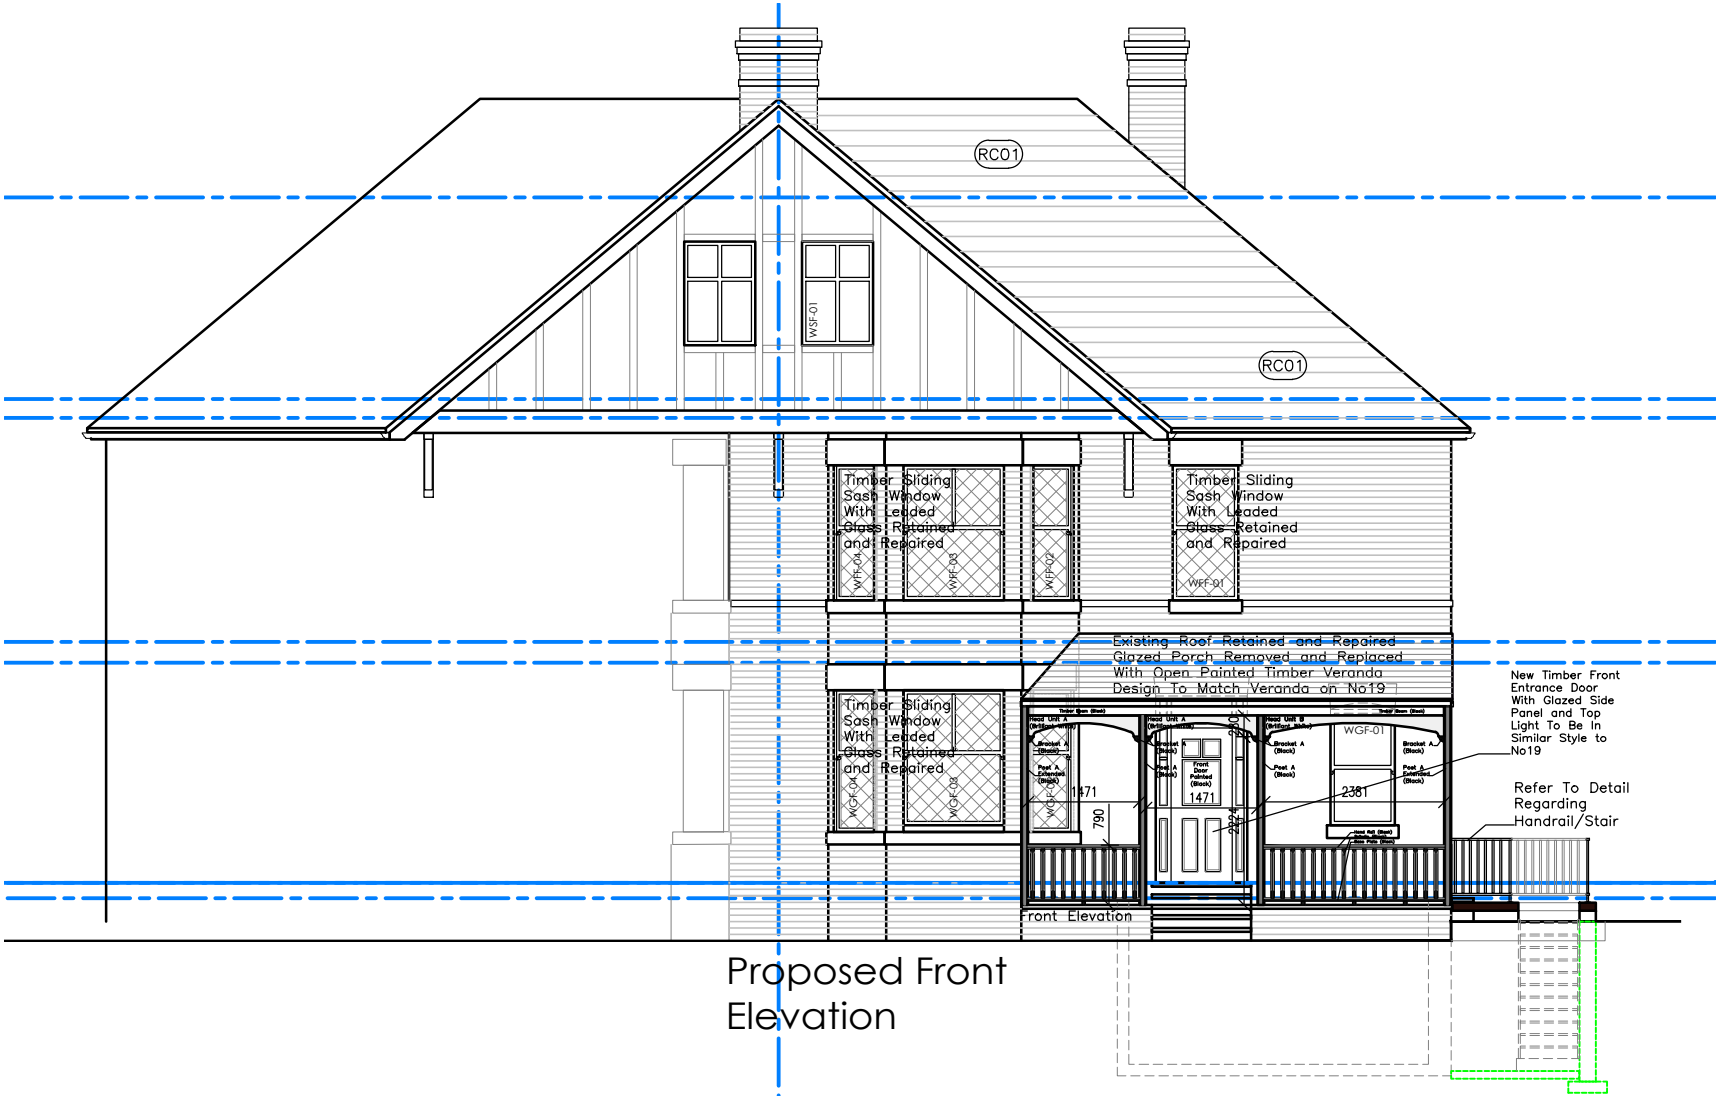

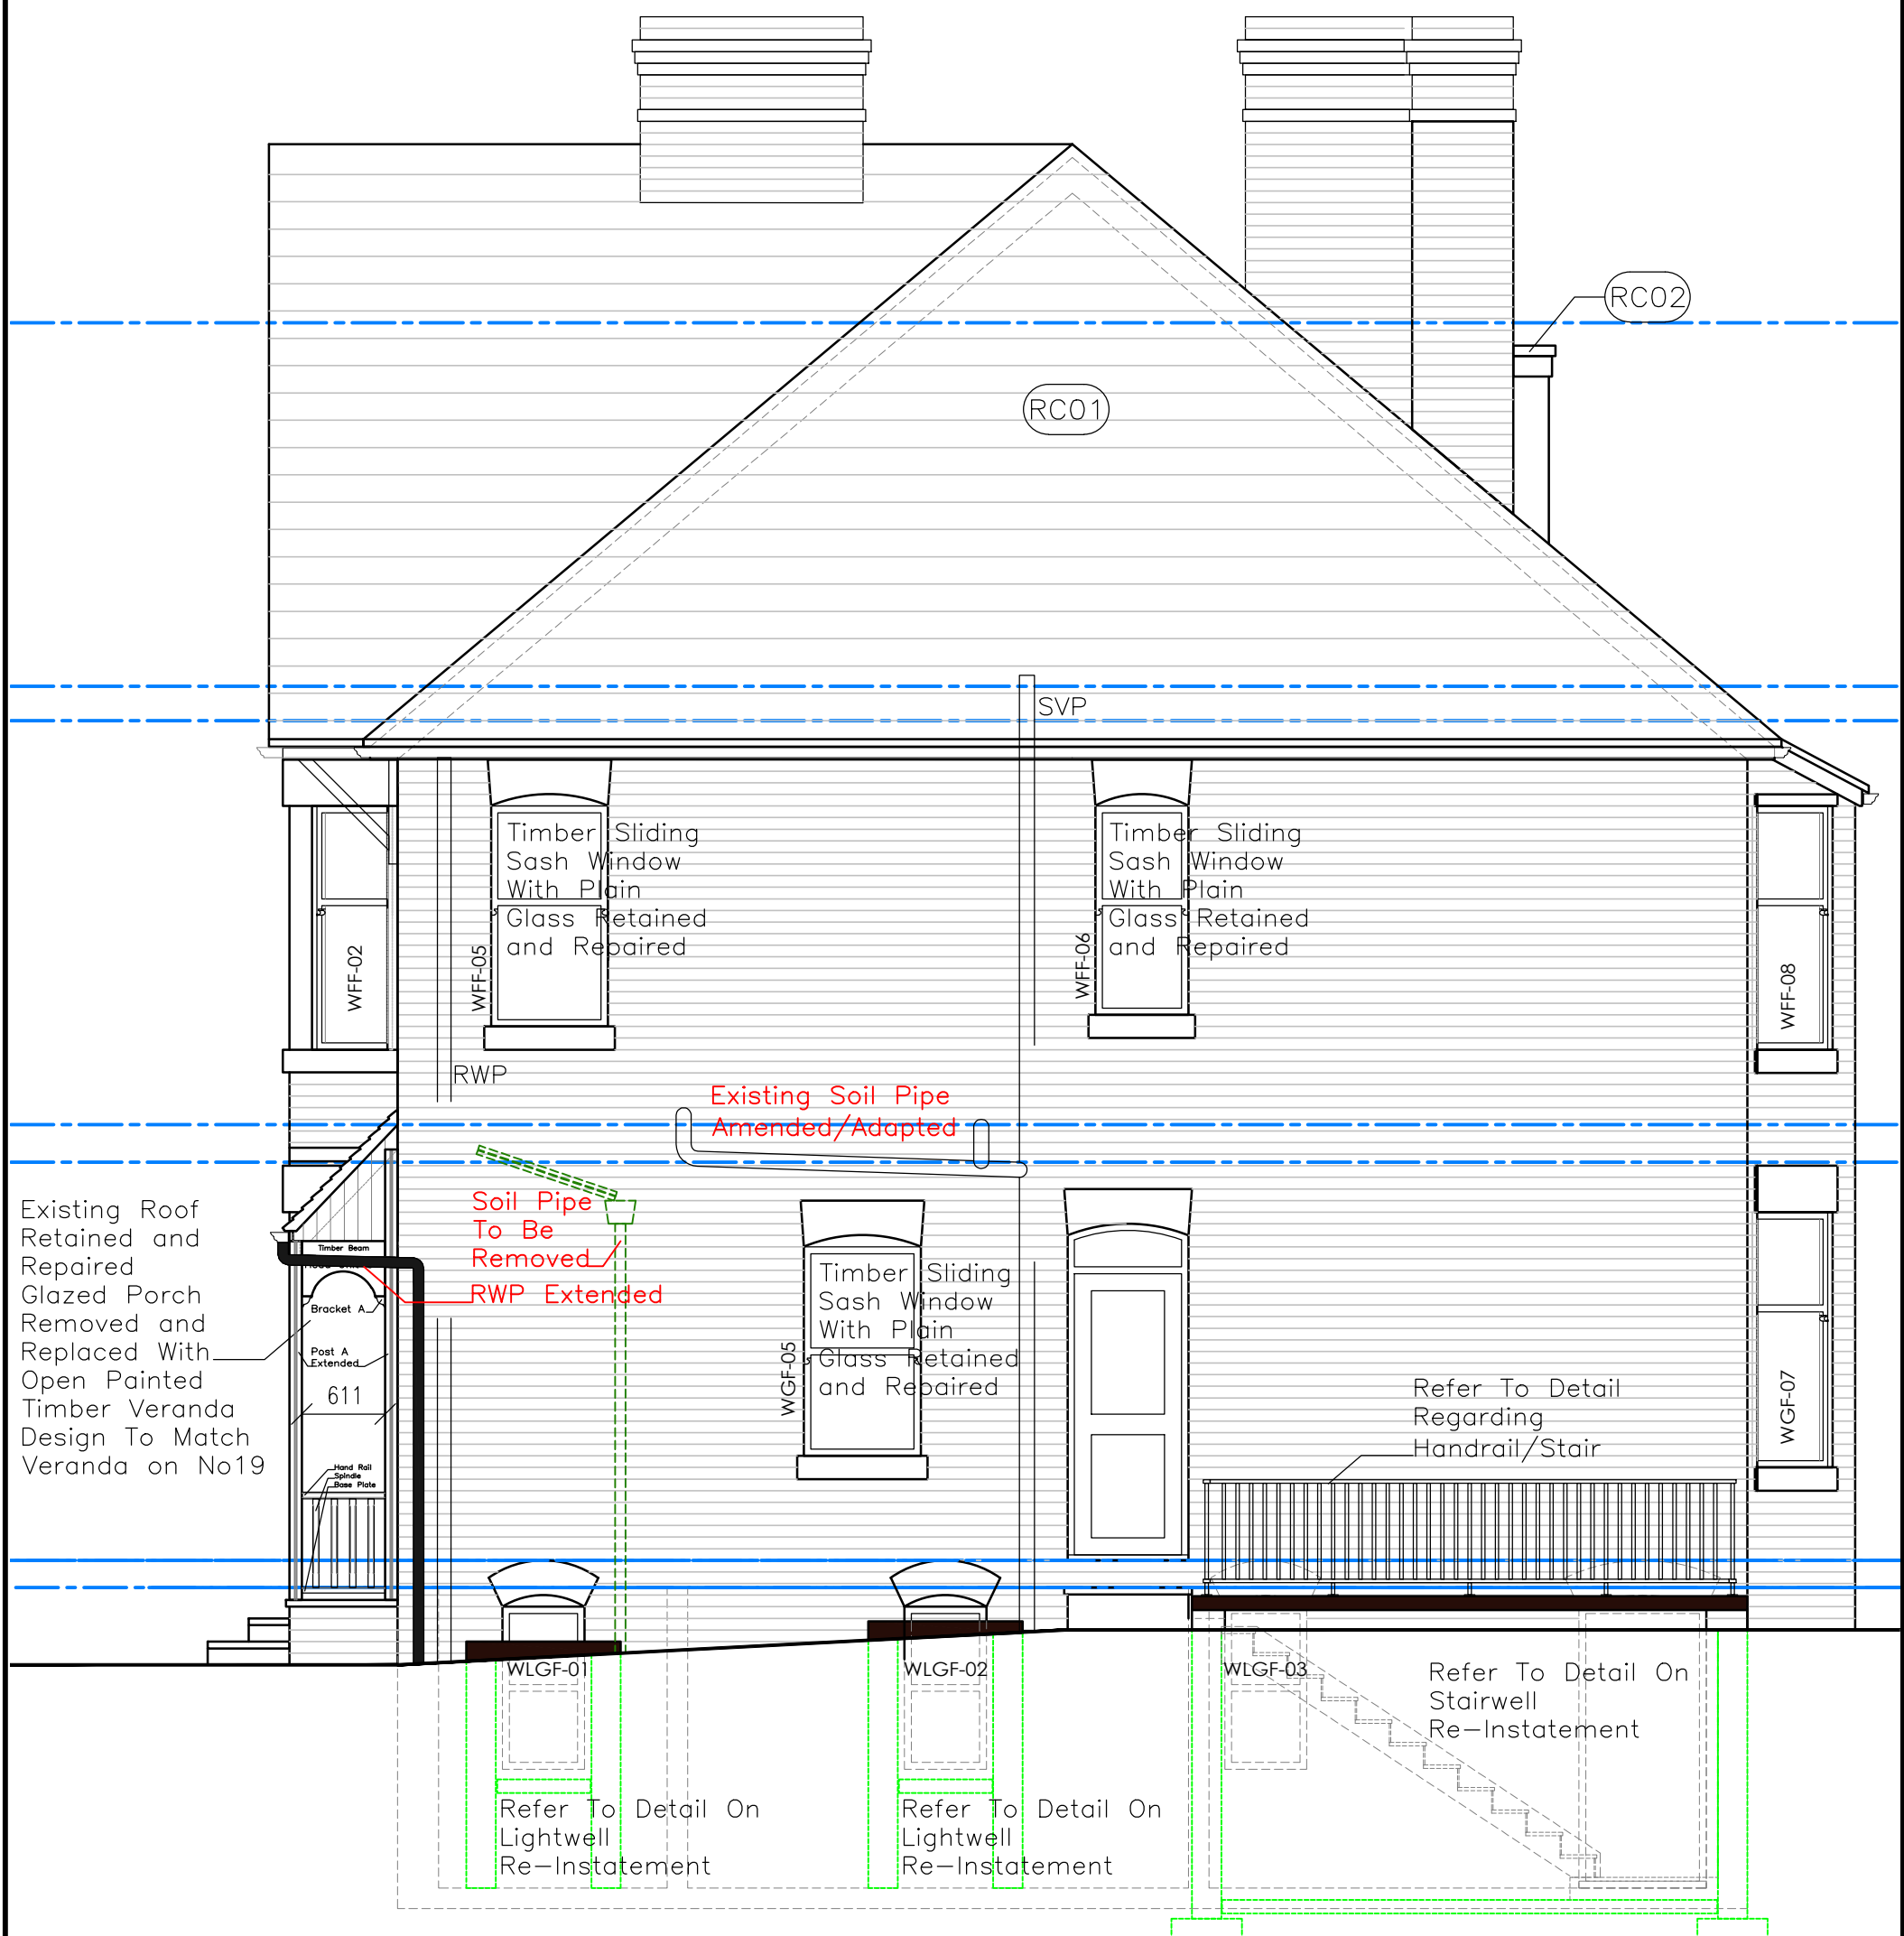


# Proposed Side Elevation




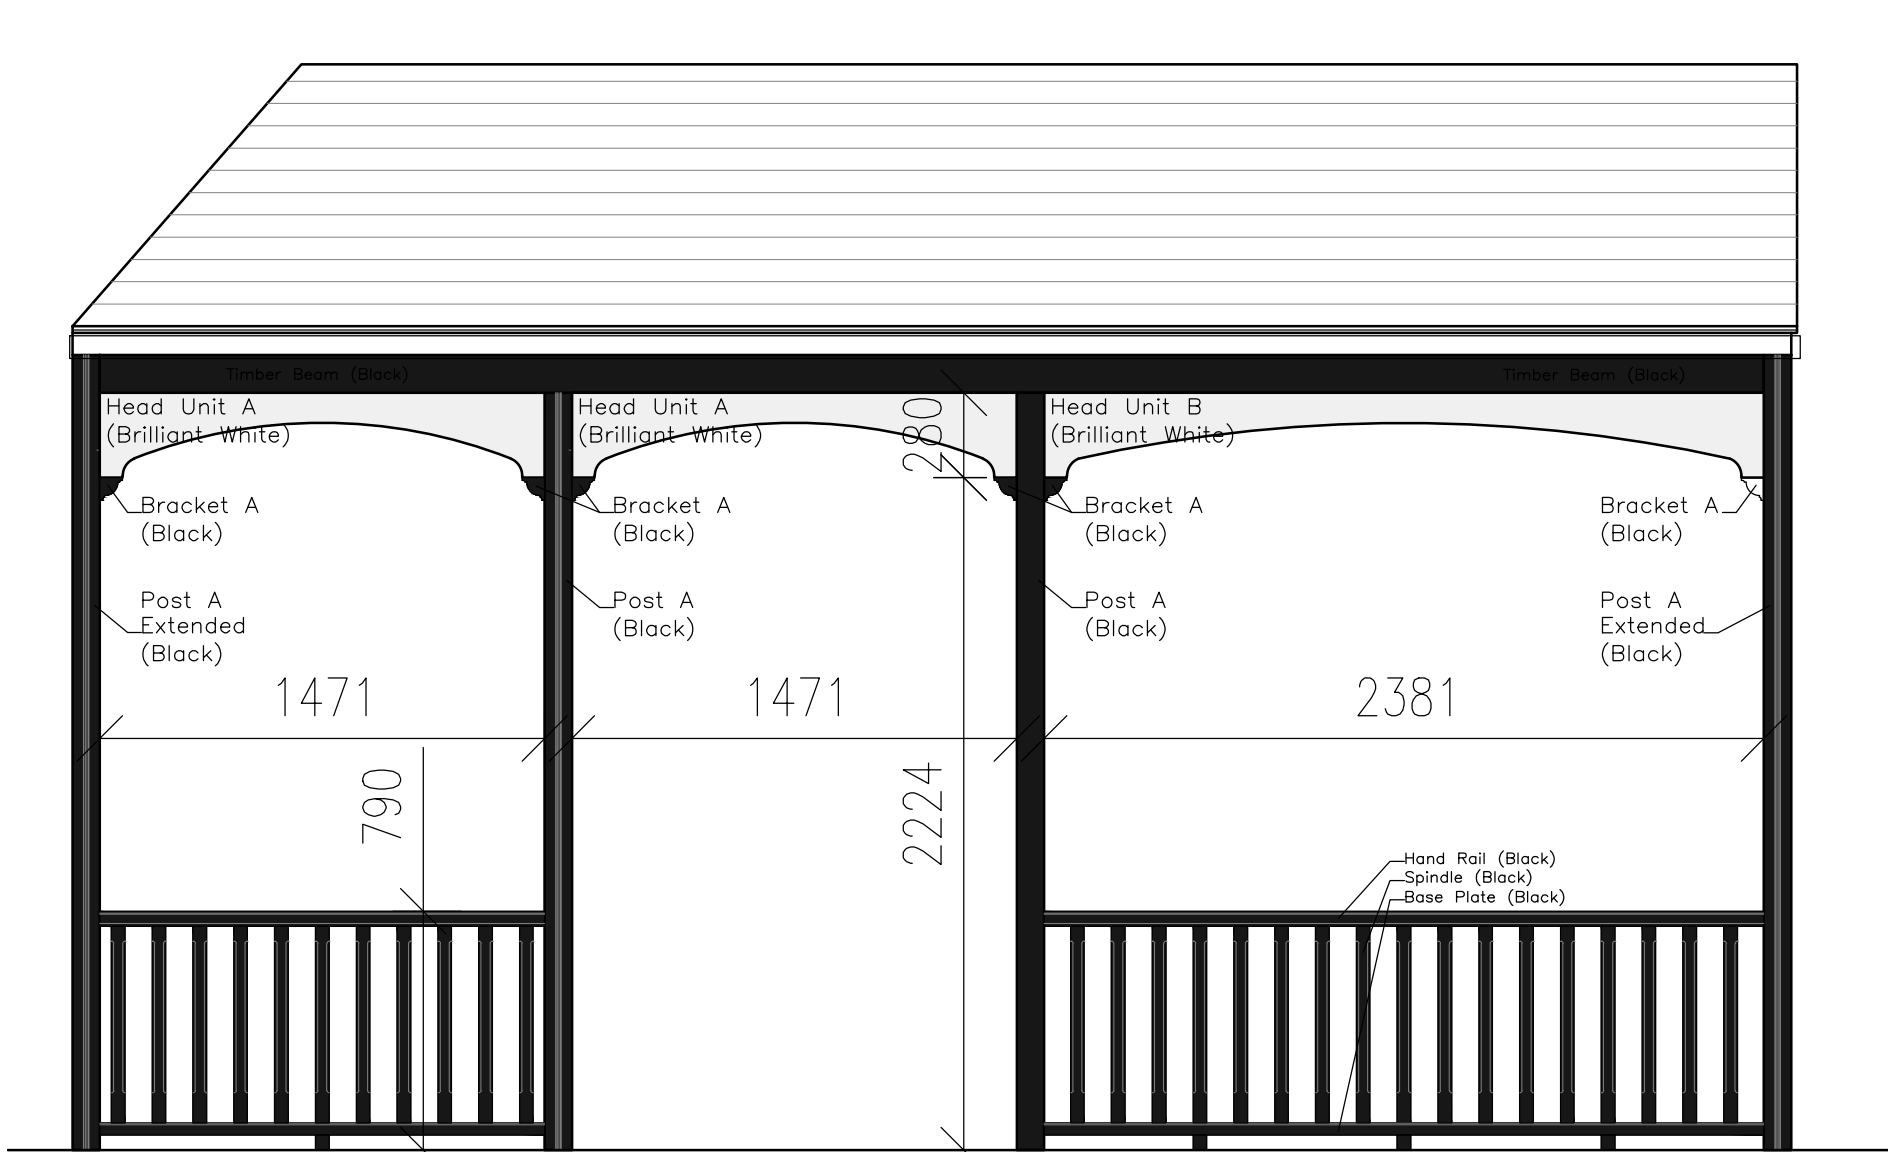


Front Elevation

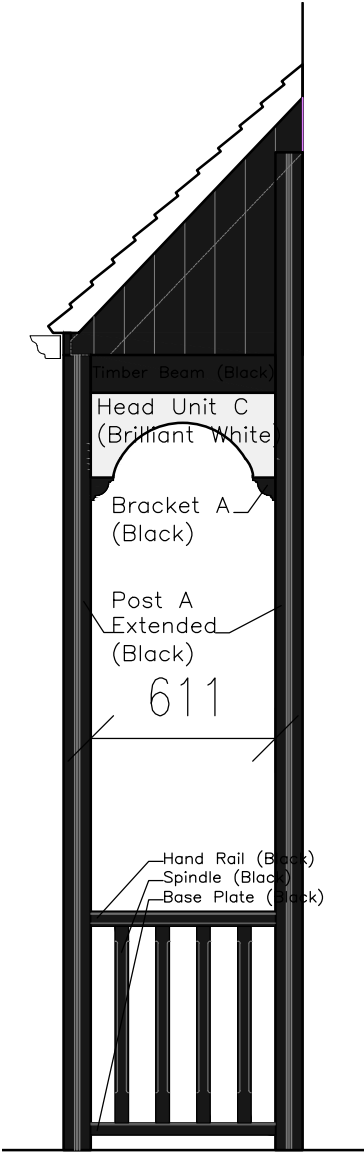

Side Elevation

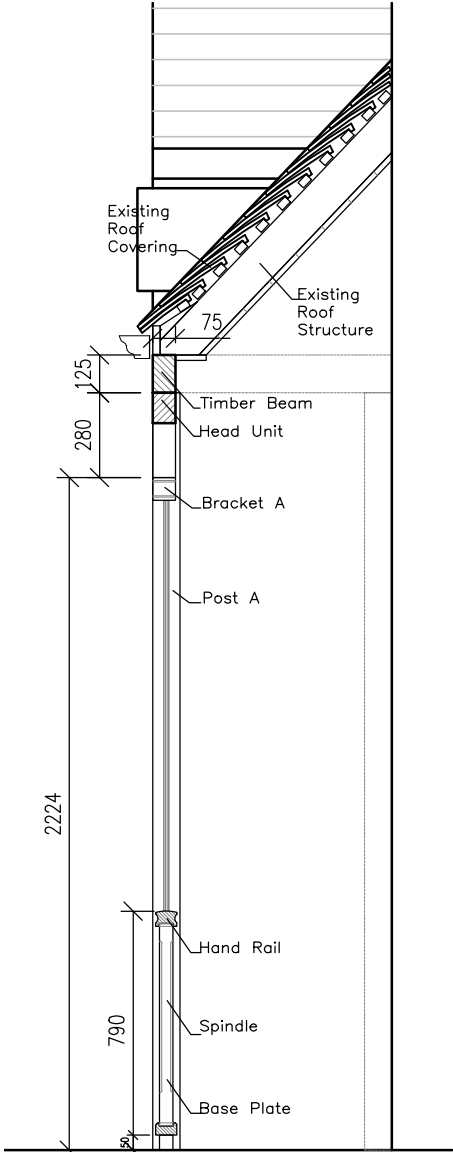

Section

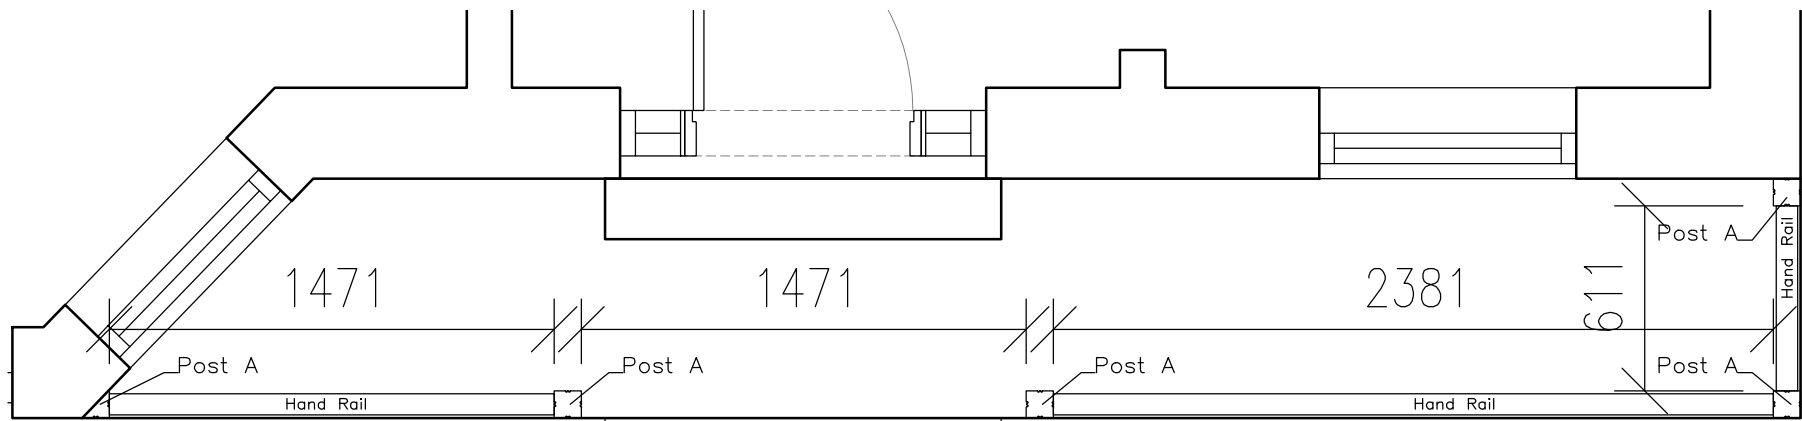

Plan



DULUX WEATHER SHIELD  
EXTERIOR GLOSS PAINT  
COLOUR: BRILLIANT WHITE



DULUX WEATHER SHIELD  
EXTERIOR GLOSS PAINT  
COLOUR: BLACK


Proposed Veranda Replacement  
21 Davenport Park Road

SCALE 1:25 @ A3




FOB Design (UK) Ltd  
72A Water Lane,  
Wilmslow, Cheshire. SK9 5BB  
01625 251644  
office@fob-design.com www.fob-design.com



REV	DATE	DRAWN BY
Copyright of fob design (UK) Ltd, all rights reserved. All information contained within this drawing remains the property of fob design. The information should not be reproduced in whole or part or modified without written consent of fob design. No information within this drawing should be modified or discarded or passed onto third parties without written consent of fob design. Do not scale from drawings.		
RANN Davenport Ltd		
21 Davenport Park Road		
House Refurbishment		
Proposed Veranda Replacement		
Drawn	NP	Status BR
Checked	IM	Original A3
Date	20 05.20	Scale 1:25@A3
10719-BR20		B

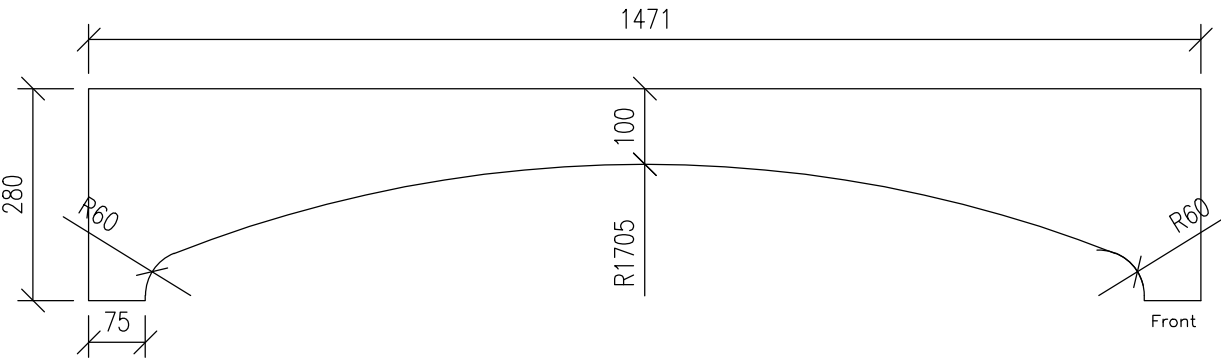

Head Unit A (Brilliant White) 1:10

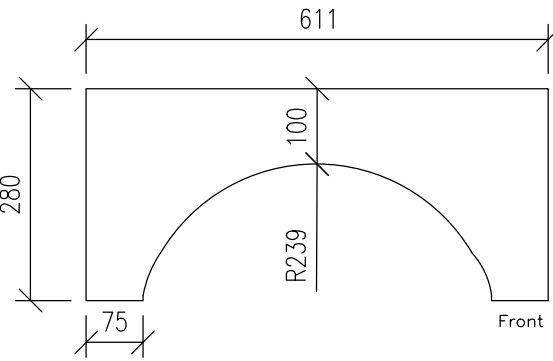

Head Unit C (Brilliant White) 1:10

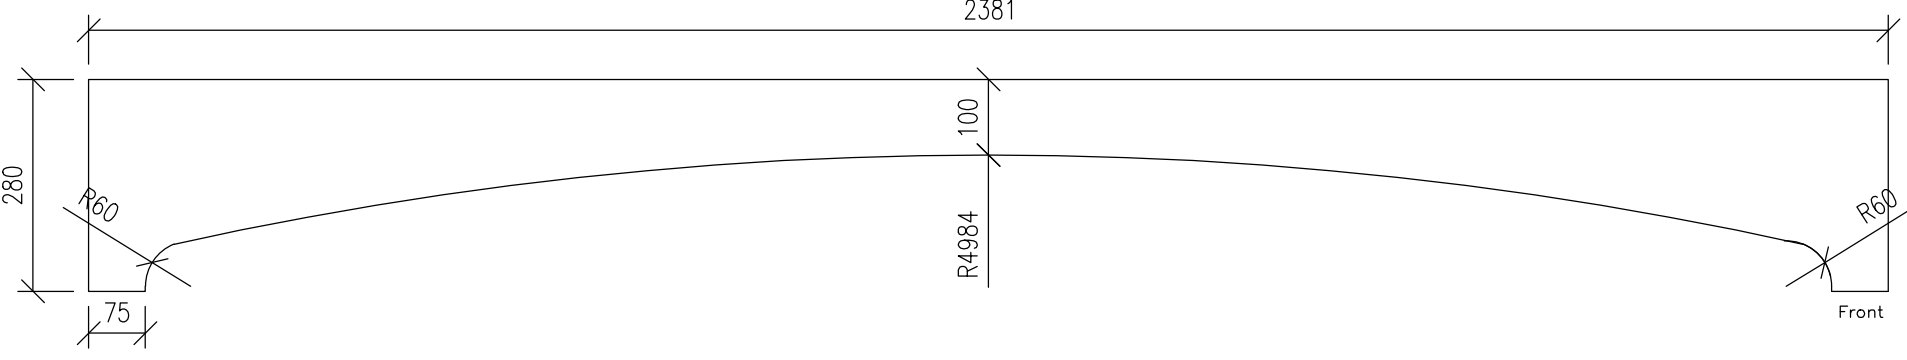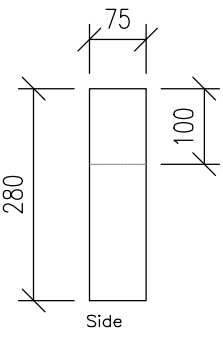




Head Unit B (Brilliant White) 1:10




DULUX WEATHER SHIELD  
EXTERIOR GLOSS PAINT  
COLOUR: BRILLIANT WHITE




DULUX WEATHER SHIELD  
EXTERIOR GLOSS PAINT  
COLOUR: BLACK

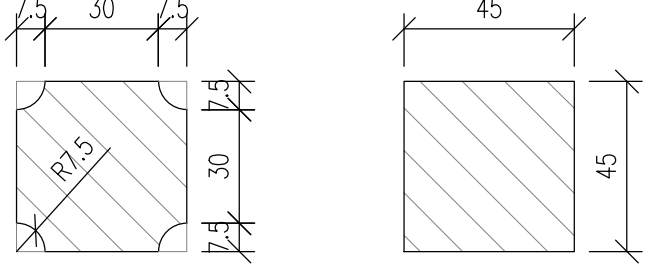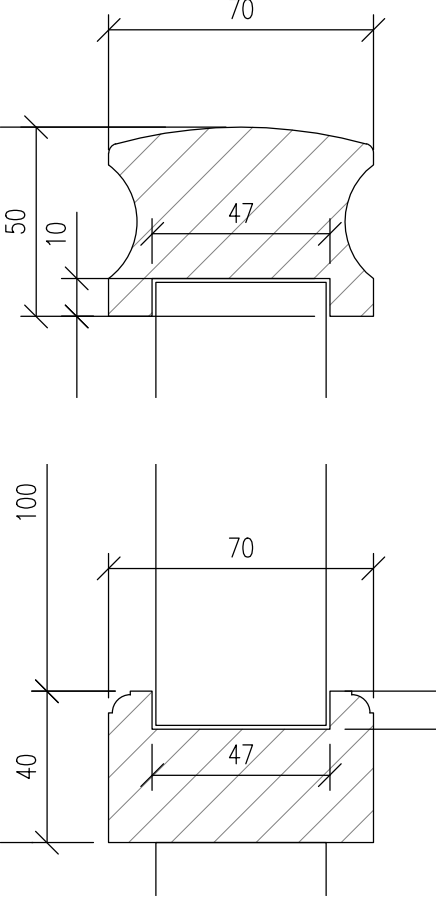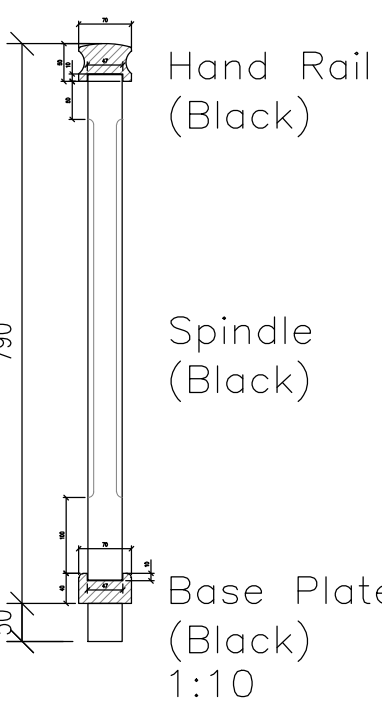


Plan Spindle

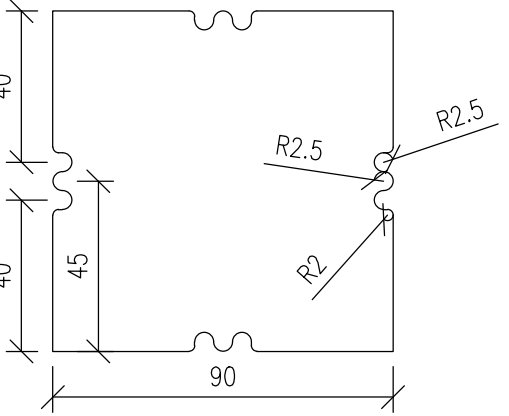

Plan Post A

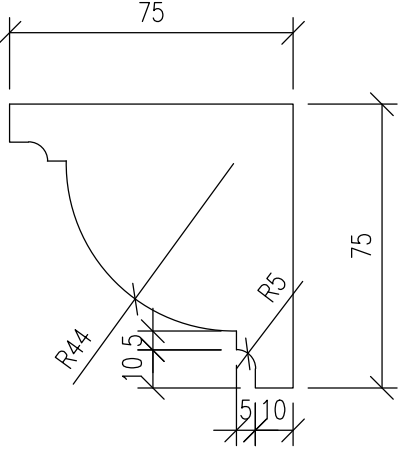

Front Bracket A

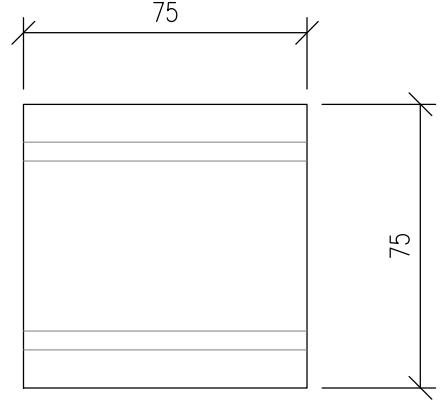


Side




REV	DATE			DRAWN BY
Copyright of fob design (UK) Ltd, all rights reserved. No information contained within this drawing remains the property of fob design. The information should not be reproduced in whole or part or modified without written consent of fob design. No information within this drawing should be modified or discarded or passed onto third parties without written consent of fob design. Do not scale from drawings.				
RANN Davenport Ltd				
21 Davenport Park Road				
House Refurbishment				
Proposed Veranda Replacement				
Drawn	NP	Status	BR	Date 20 05.20
Checked	IM	Original	A3	Scale 1:2@A3
10719-BR21				B




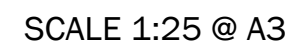


# Stair Well Detail

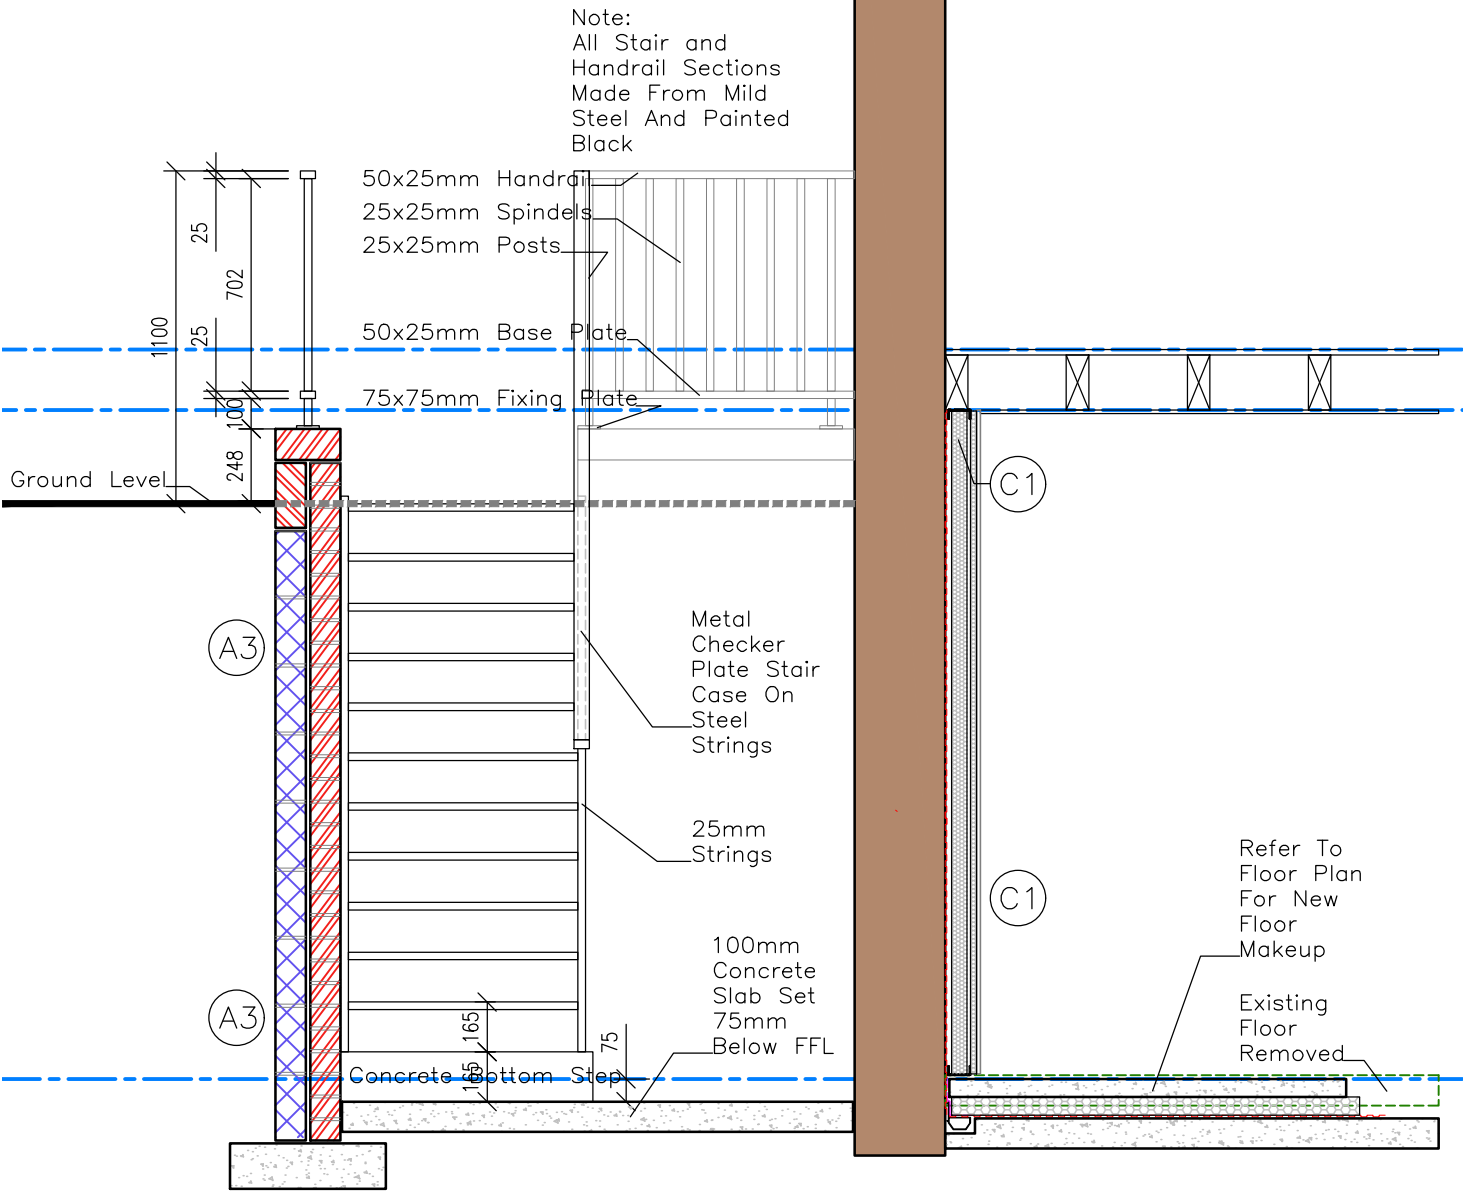

Stair Well Detail

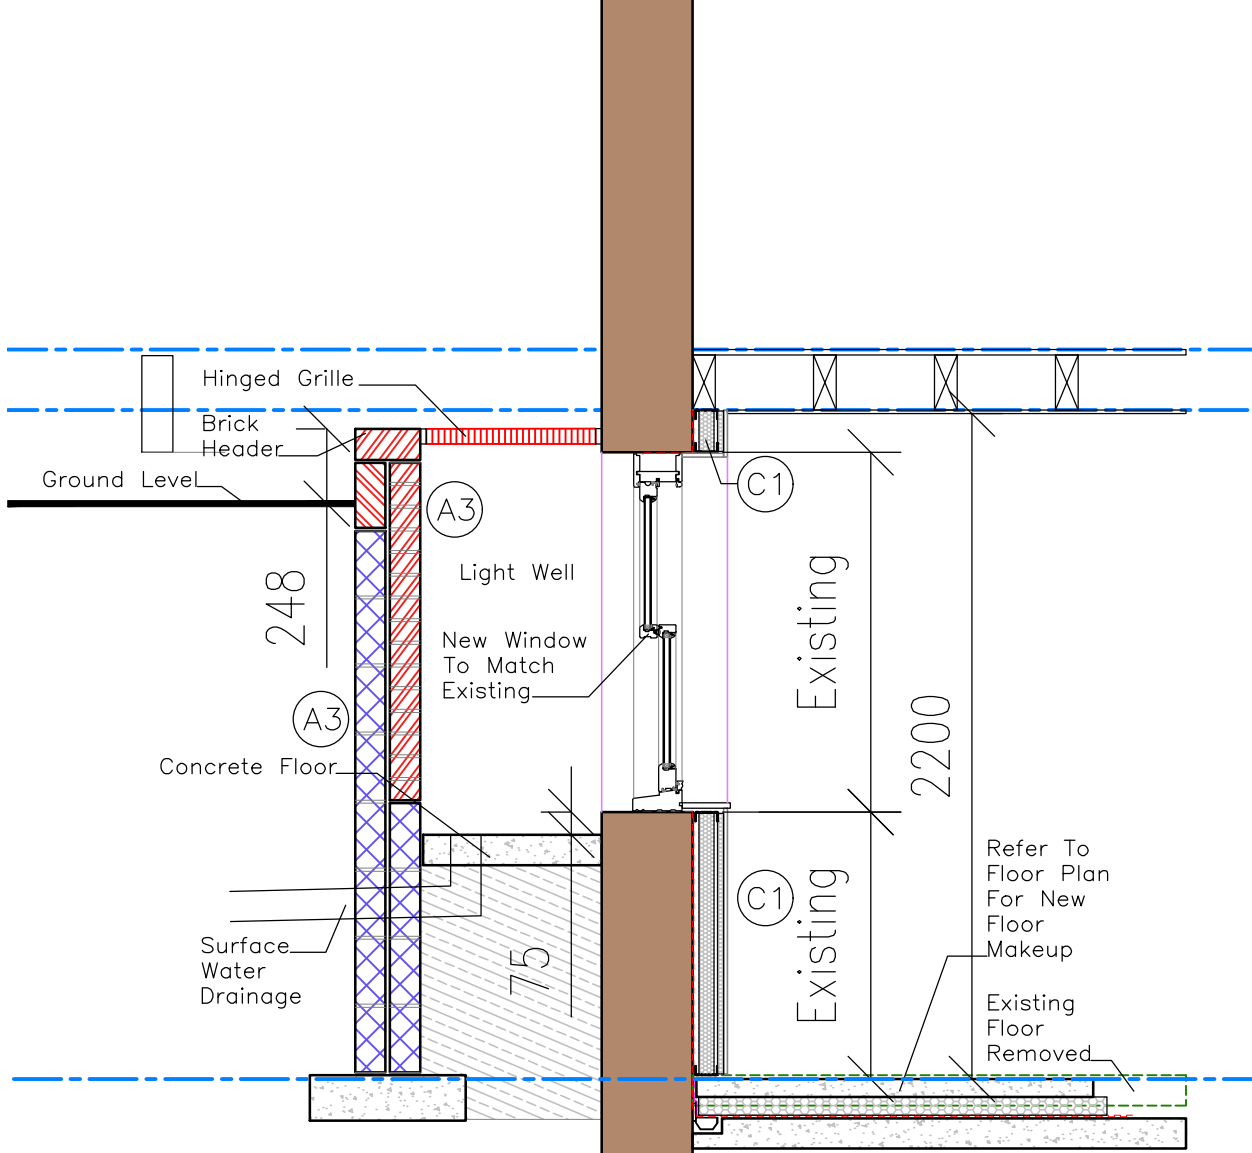

Light Well Detail



FOB Design (UK) Ltd  
72A Water Lane,  
Wilmslow, Cheshire. SK9 5BB  
01625 251644  
office@fob-design.com www.fob-design.com

REV	DATE	DRAWN BY
Copyright of fob design (UK) Ltd, all rights reserved. <small>All information contained within this drawing remains the property of fob design. The information should not be reproduced in whole or part or modified without written consent of fob design. No information within this drawing should be modified or discarded or passed onto third parties without written consent of fob design. Do not scale from drawing.</small>		
RANN Davenport Ltd		
21 Davenport Park Road		
House Refurbishment		
Light/Stair Well Details		
Drawn	NP	Status BR
Checked	IM	Original A3
Date	20 05.20	
Scale	1:25@A3	
10719-BR23		