



LOCATION PLAN
1:1000@A3

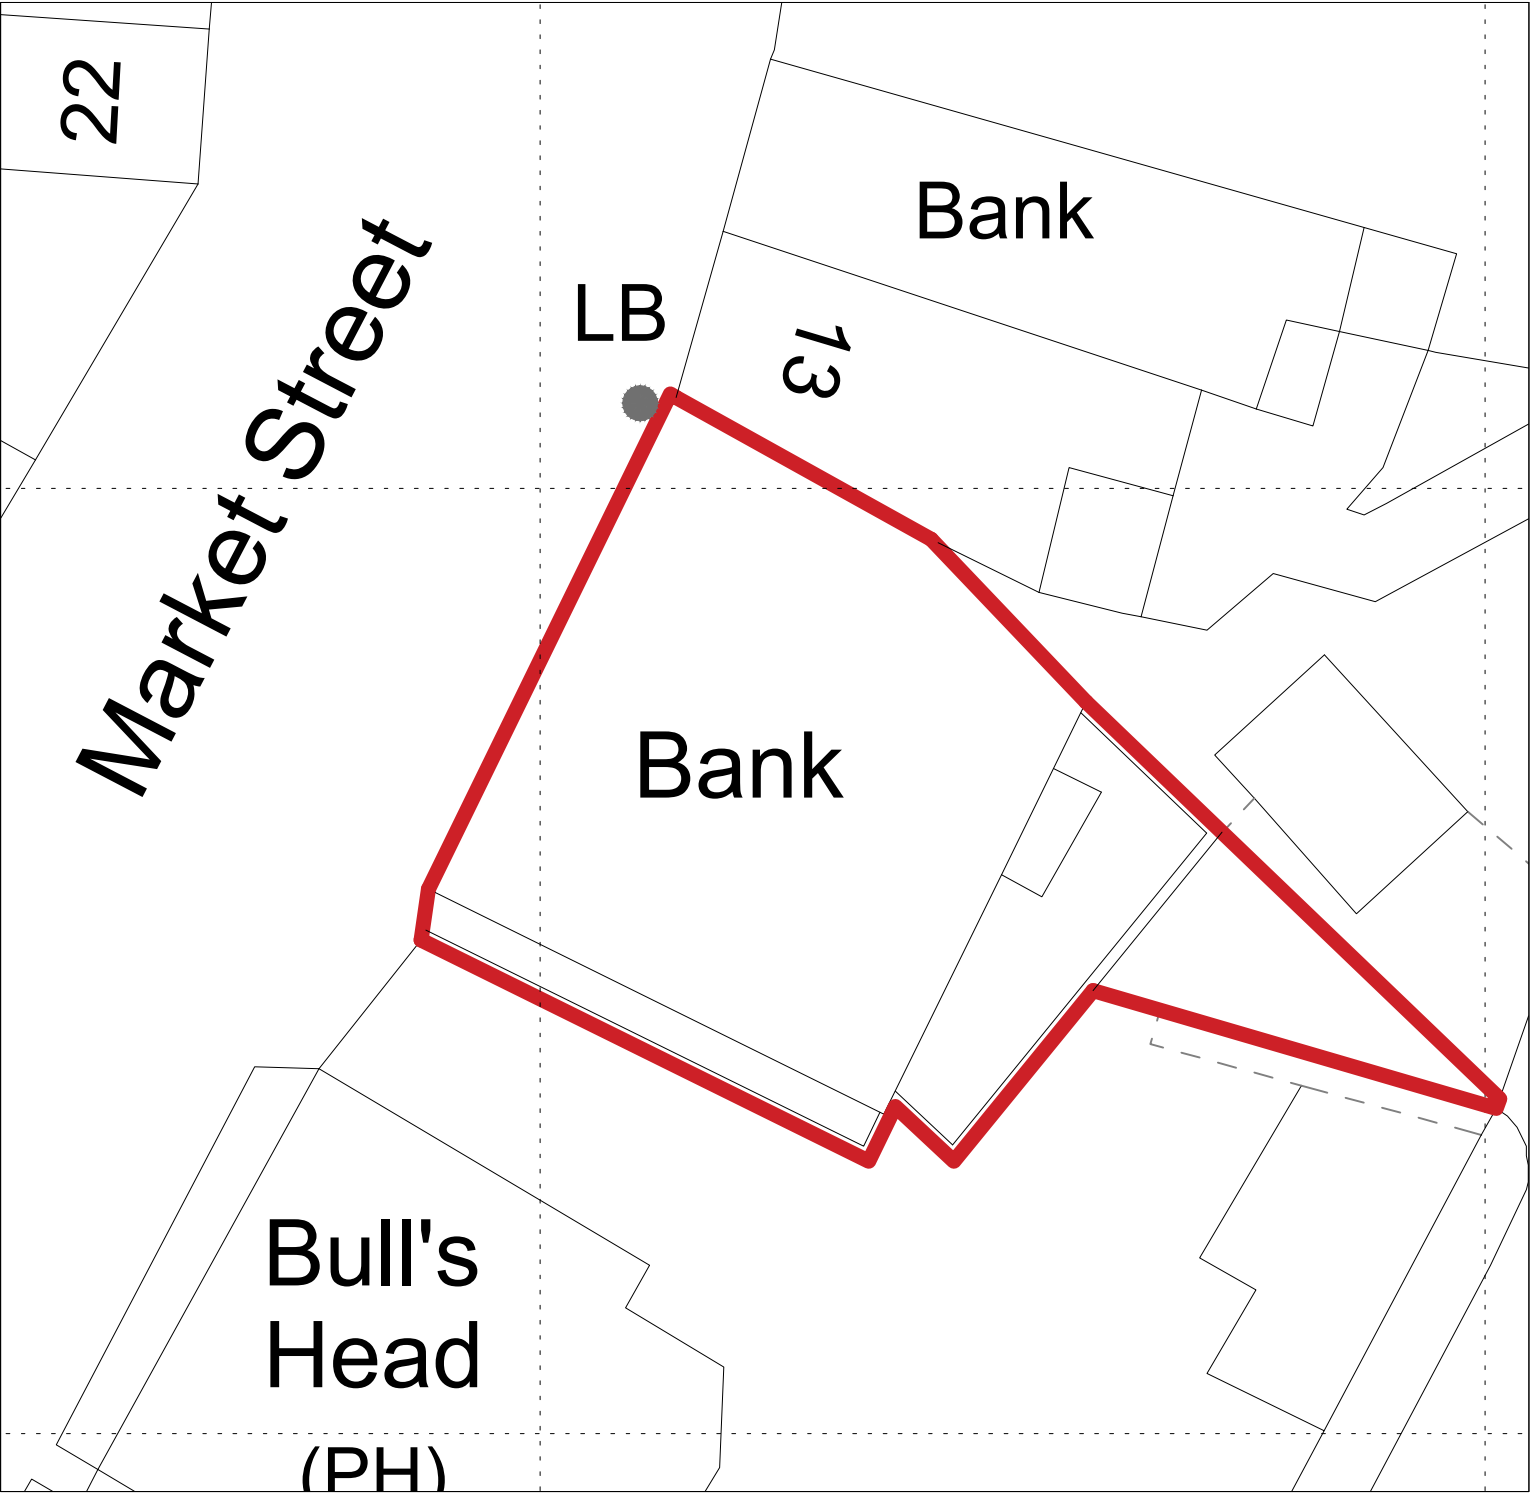

SITE PLAN
1:200@A3

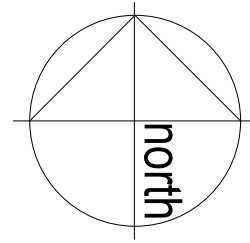

Notes:
Unless indicated, this drawing is for information only.
Do not scale, use figured dimensions only.
All dimensions to be checked on site

0 Drwg. original size: A3


Revisions:			
Date:	Rev:	Note:	Check:

eleven52architects
eleven52architects
30 The Fairway
Pudsey
Leeds LS28 7RE

T: +44(0)7958738229
E: leeds@eleven52architects.co.uk
W: eleven52architects.co.uk


Project: 15-17 Market Street
Marple
Drawing Title: Existing Location and Site Plan
Scale: As shown
Drwg. Created: 21.02.2020

Drwg. No:	0136_MAR_001
Status:	Planning (*)
Revision:	*

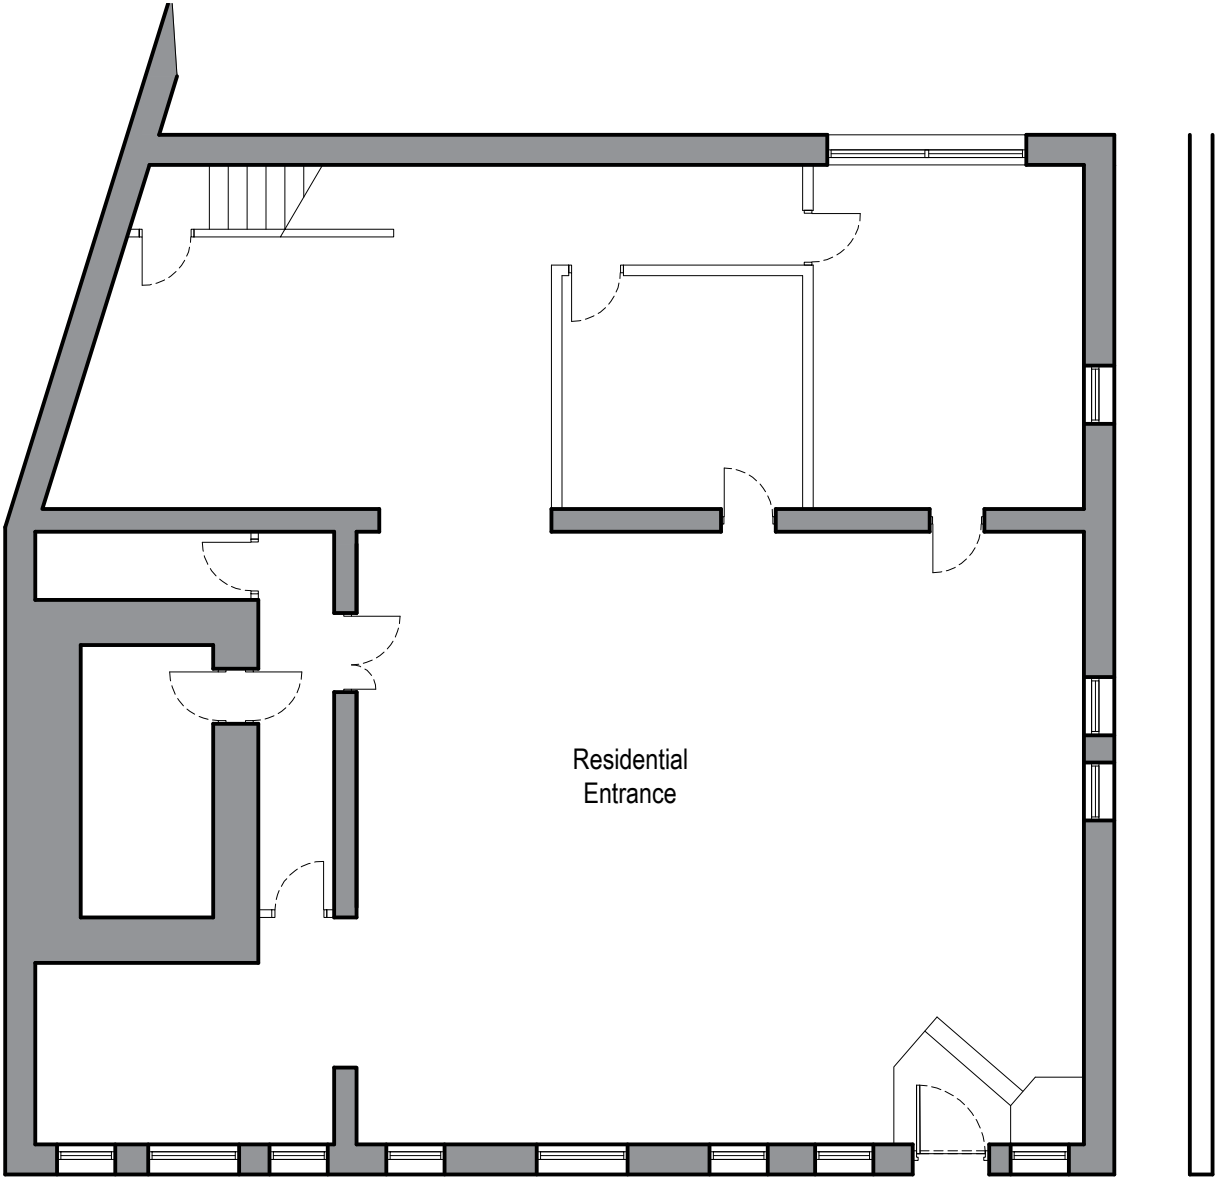


GROUND FLOOR PLAN
Existing

<div>Notes:</div> <div>Unless indicated, this drawing is for information only. Do not scale, use figured dimensions only. All dimensions to be checked on site</div> <div><div>0</div><div><div></div><div></div><div></div><div></div><div></div><div></div></div><div>Drwg. original size: A3</div></div>	Revisions:			<div>eleven52architects</div> <div><div>eleven52architects</div><div>30 The Fairway</div><div>Pudsey</div><div>Leeds LS28 7RE</div></div> <div><div>T: +44(0)7958738229</div><div>E: leeds@eleven52architects.co.uk</div><div>W: eleven52architects.co.uk</div></div>	<div>Project:</div> <div>15-17 Market Street</div> <div>Marple</div> <div>Drawing Title: Existing Floor Plans</div> <div>Scale: 1:100@A3</div> <div>Drwg. Created: 21.12.2019</div>	Drwg. No:	0136_MAR_003
	Date:	Rev:	Note:			Status:	Planning (*)
						Revision:	✱

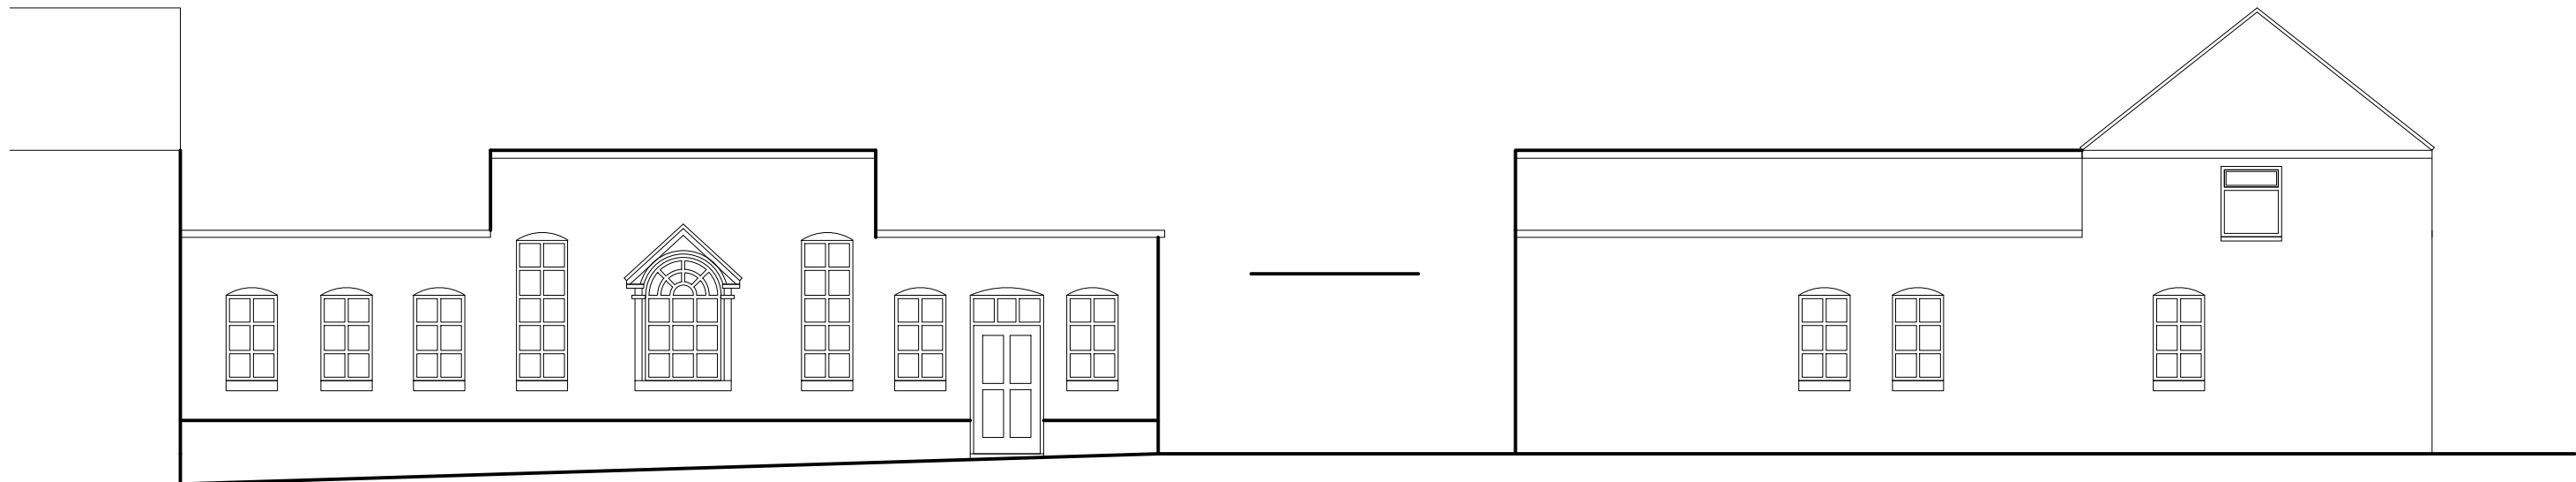



EXISTING ELEVATION
Front
1:100@A3

EXISTING ELEVATION
Side
1:100@A3

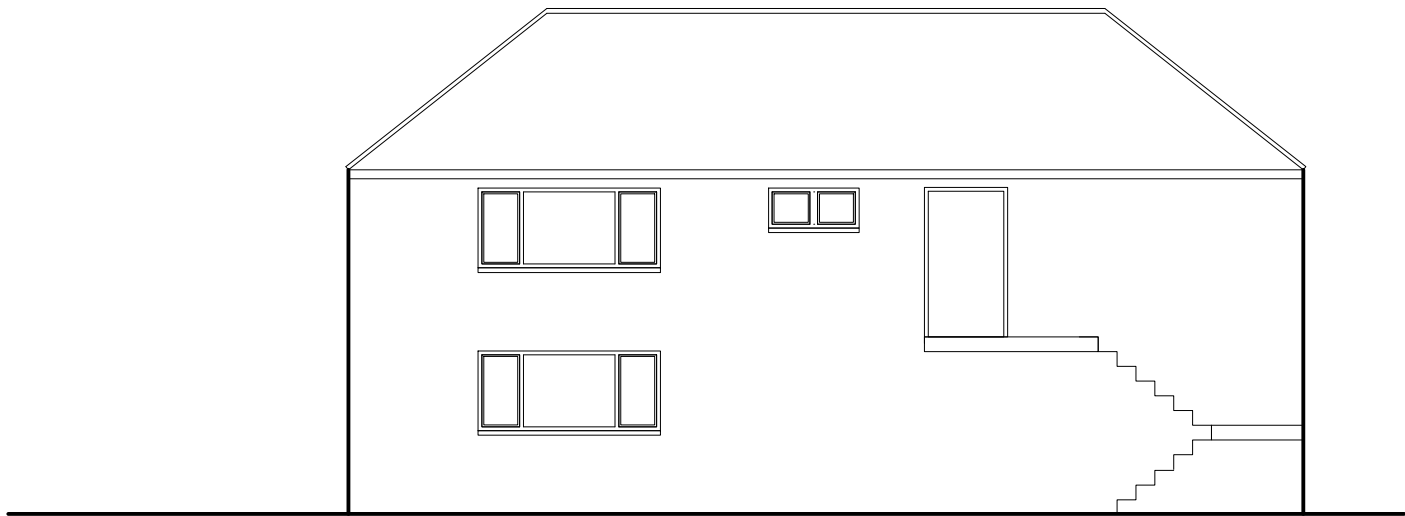


EXISTING ELEVATION
Rear
1:100@A3

<div>Notes:</div> <div>Unless indicated, this drawing is for information only. Do not scale, use figured dimensions only. All dimensions to be checked on site</div> <div>0</div> <div><div></div><div></div><div></div><div></div><div></div><div></div></div> <div>Drwg. original size: A3</div>	Revisions:				<div>eleven52architects</div> <div><div>eleven52architects</div><div>30 The Fairway</div><div>Pudsey</div><div>Leeds LS28 7RE</div></div> <div><div>T: +44(0)7958738229</div><div>E: leeds@eleven52architects.co.uk</div><div>W: eleven52architects.co.uk</div></div>	<div>Project:</div> <div>15-17 Market Street</div> <div>Marple</div> <div>Drawing Title: Existing Elevations</div> <div>Scale: 1:100@A3</div> <div>Drwg. Created: 21.02.2020</div>	Drwg. No:	0136_MAR_006
	Date:	Rev:	Note:	Check:			Status:	Planning (*)

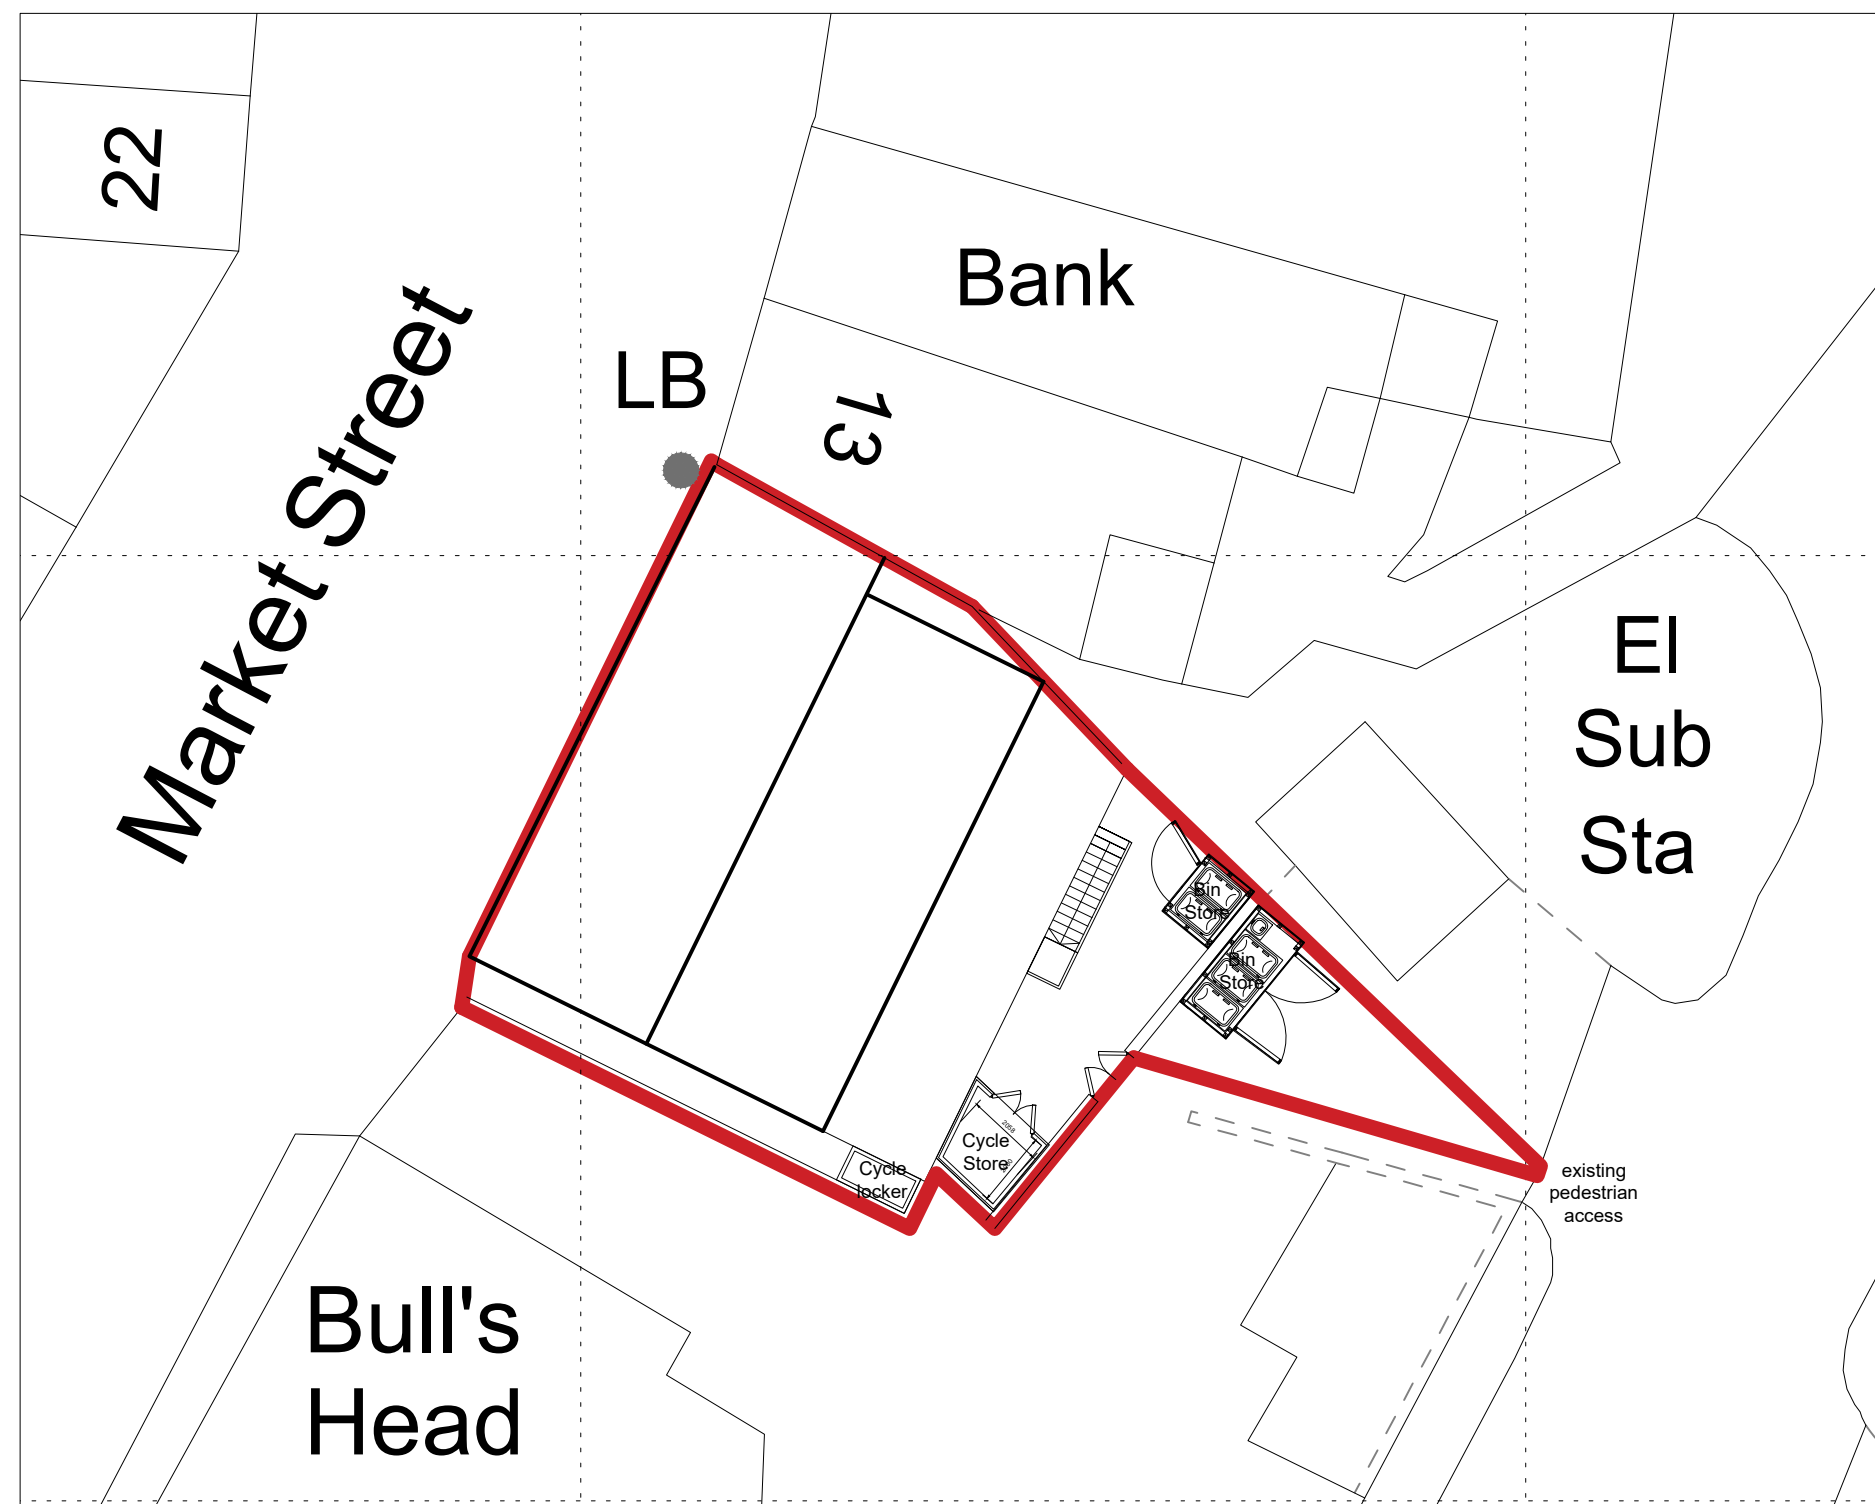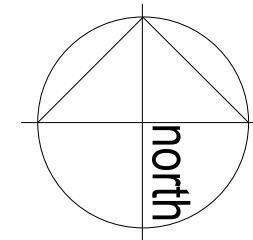


SITE PLAN
1:200@A3

<div>Notes:</div> <div>Unless indicated, this drawing is for information only. Do not scale, use figured dimensions only. All dimensions to be checked on site</div> <div><div>0</div><div><div></div><div></div><div></div><div></div><div></div><div></div></div><div>Drwg. original size: A3</div></div>	Revisions:			<div>eleven52architects</div> <div><div>eleven52architects</div><div>30 The Fairway</div><div>Pudsey</div><div>Leeds LS28 7RE</div></div> <div><div>T: +44(0)7958738229</div><div>E: leeds@eleven52architects.co.uk</div><div>W: eleven52architects.co.uk</div></div>	<div>Project:</div> <div>15-17 Market Street</div> <div>Marple</div> <div>Drawing Title: Proposed Site Plan</div> <div>Scale: As shown</div> <div>Drwg. Created: 21.02.2020</div>	<div>Drwg. No:</div> <div>0136_MAR_002</div> <div>Status:</div> <div>Planning (*)</div> <div>Revision:</div> <div>B</div>
	Date:	Rev:	Note:			

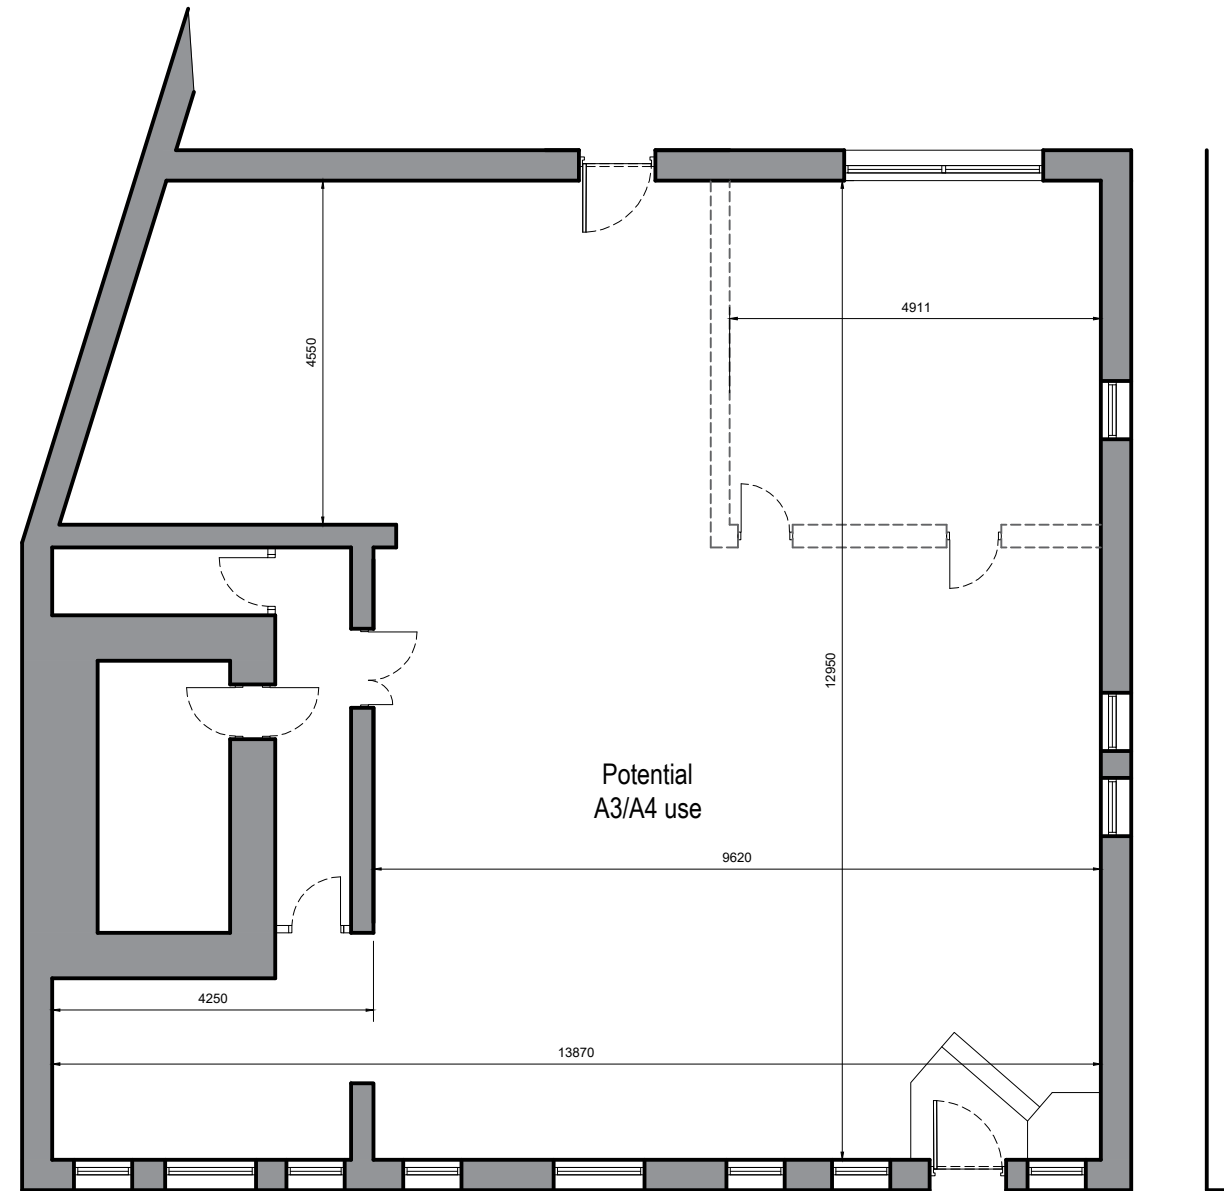


GROUND FLOOR PLAN
Proposed

<div>Notes:</div> <div>Unless indicated, this drawing is for information only. Do not scale, use figured dimensions only. All dimensions to be checked on site</div> <div><div>0</div><div><div></div><div></div><div></div><div></div><div></div><div></div></div><div>Drwg. original size: A3</div></div>	Revisions:			<div>elev⁵²architects</div> <div><div>elev⁵²architects</div><div>30 The Fairway</div><div>Pudsey</div><div>Leeds LS28 7RE</div></div> <div><div>T: +44(0)7958738229</div><div>E: leeds@elev52architects.co.uk</div><div>W: elev52architects.co.uk</div></div>	Project:	15-17 Market Street Marple	Drwg. No:	0136_MAR_104
	Date:	Rev:	Note:	Check:	Drawing Title:	Proposed Ground Floor Plan	Status:	Planning (*)
					Scale:	1:100@A3	Revision:	*
					Drwg. Created:	21.12.2019		

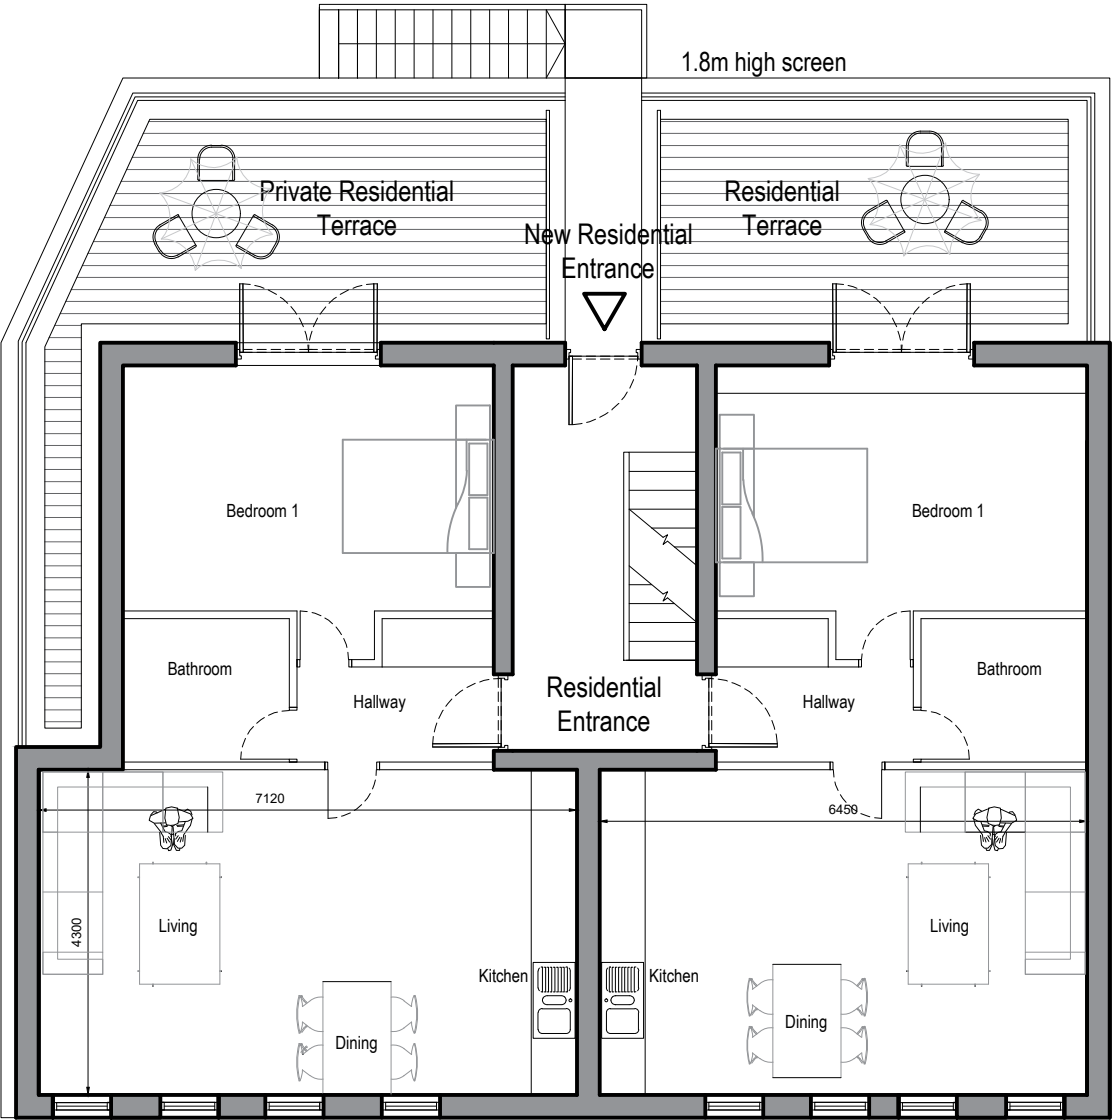

FIRST FLOOR PLAN
Proposed
2 x 1b2p Apartment @ 60m2

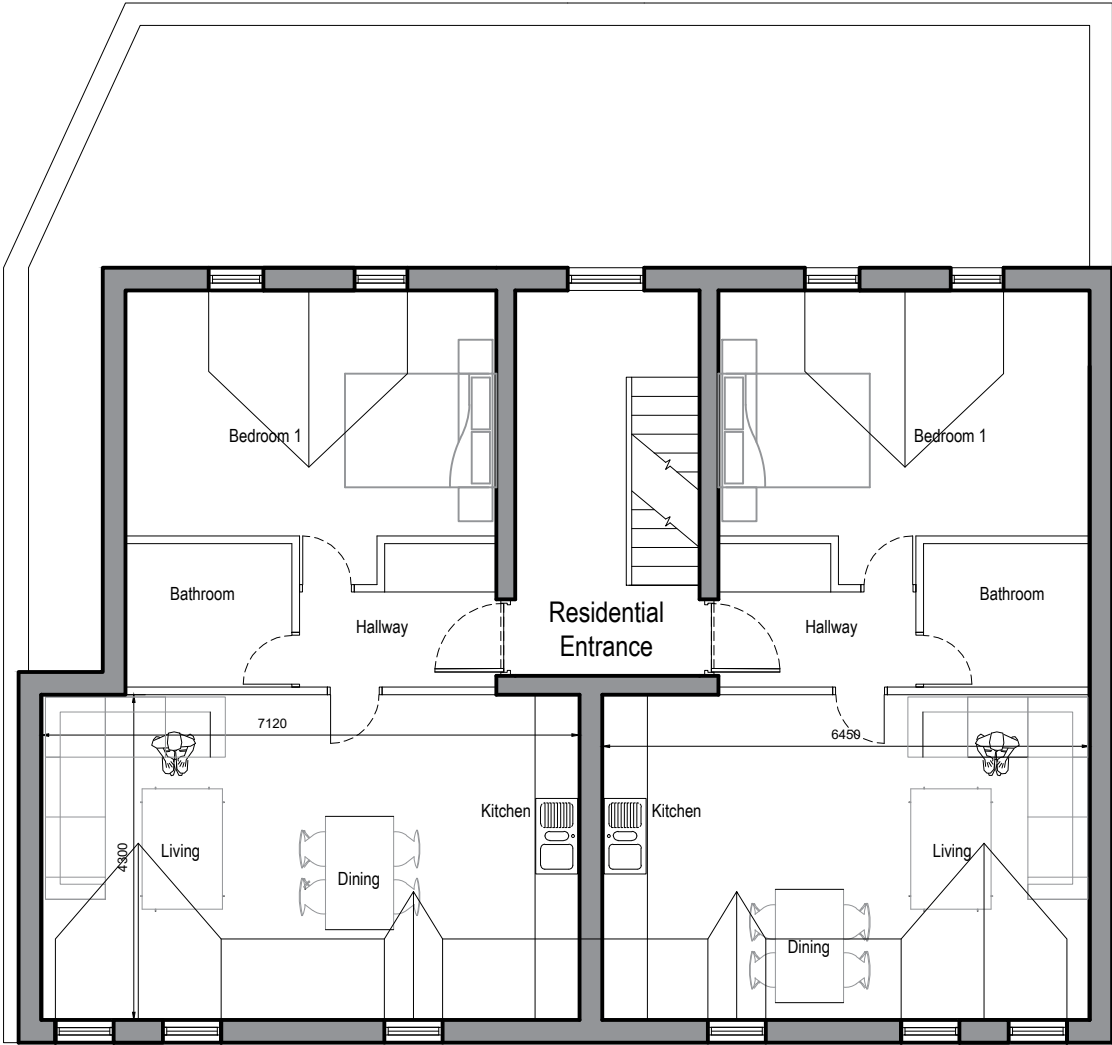

SECOND FLOOR PLAN
Proposed
2 x 1b2p Apartment @ 60m2

<div>Notes:</div> <div>Unless indicated, this drawing is for information only. Do not scale, use figured dimensions only. All dimensions to be checked on site</div> <div>0</div> <div><div></div><div></div><div></div><div></div><div></div><div></div></div> <div>Drwg. original size: A3</div>	Revisions:				eleven52architects <div>eleven52architects 30 The Fairway Pudsey Leeds LS28 7RE</div> <div>T: +44(0)7958738229 E: leeds@eleven52architects.co.uk W: eleven52architects.co.uk</div>	Project: <div>15-17 Market Street Marple</div> <div>Drawing Title: Proposed Upper Floor Plans</div> <div>Scale: 1:100@A3</div> <div>Drwg. Created: 21.12.2019</div>	Drwg. No:	0136_MAR_105
	Date:	Rev:	Note:	Check:			Status:	Planning (*)
						Revision:	A	



PROPOSED ELEVATION
Front
1:100@A3



PROPOSED ELEVATION
Rear
1:100@A3



PROPOSED ELEVATION
Side
1:100@A3

Notes: Unless indicated, this drawing is for information only. Do not scale, use figured dimensions only. All dimensions to be checked on site	Revisions:			Check:
	Date:	Rev:	Note:	

eleven52architects <small>eleven52architects 30 The Fairway Pudsey Leeds LS28 7RE</small>	<small>T: +44(0)7958738229 E: leeds@eleven52architects.co.uk W: eleven52architects.co.uk</small>	Project:	15-17 Market Street Marple	Drwg. No:	0136_MAR_107
		Drawing Title:	Proposed Elevations	Status:	Planning (*)
		Scale:	1:100@A3	Revision:	A
		Drwg. Created:	21.02.2020		