


Sketch Sheet		Project	Job Ref.
Brier Hobson Associates 220 Bramhall Lane South Bramhall Cheshire SK7 3AA		Extension & Alterations to 19 Gleneagles Close, Bramhall	C8770
Section	Sheet No. Rev.	SK11 Rev A	
Designed by	Date	Checked by	Date
BGH	14/05/20	BGH	14/05/20




**Location Plan
(1:1250)**

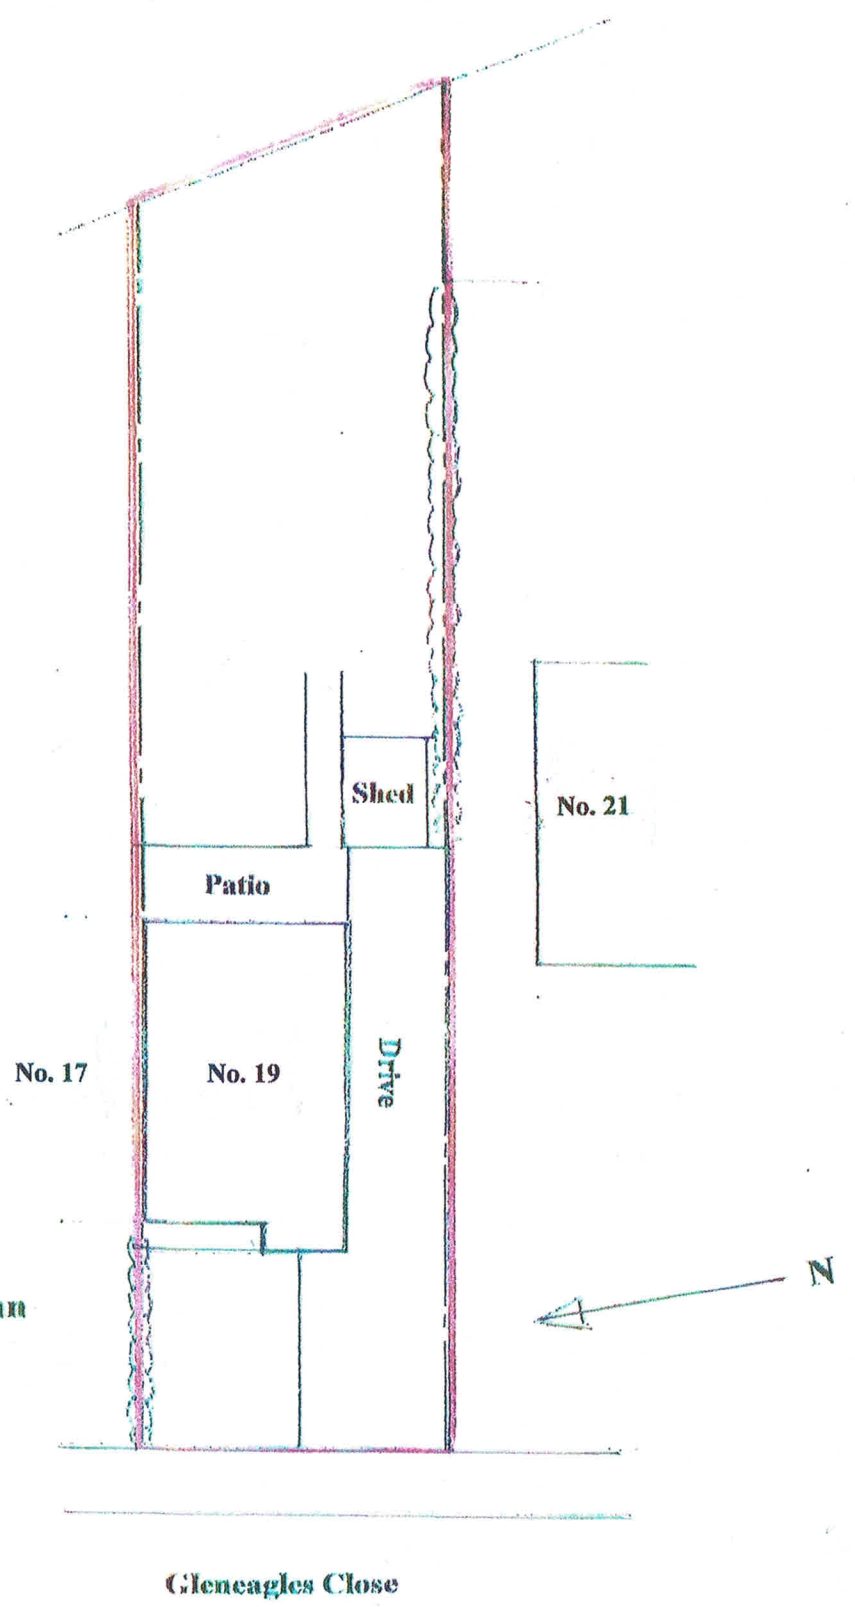

**Existing Site Plan
(1:200)**

Gleneagles Close


Sketch Sheet		Project		Job Ref	
Brian Hobson Associates 220 Bramhall Lane South Bramhall Cheshire SK7 3AA		Extension & Alterations to 19 Gleneagles Close, Bramhall		C8770	
Section		Proposed Site Plan		Sheet No./Rev.	
Designed by		Date		Checked by	
BGH		14/05/20		BGH	
				Date	
				14/05/20	

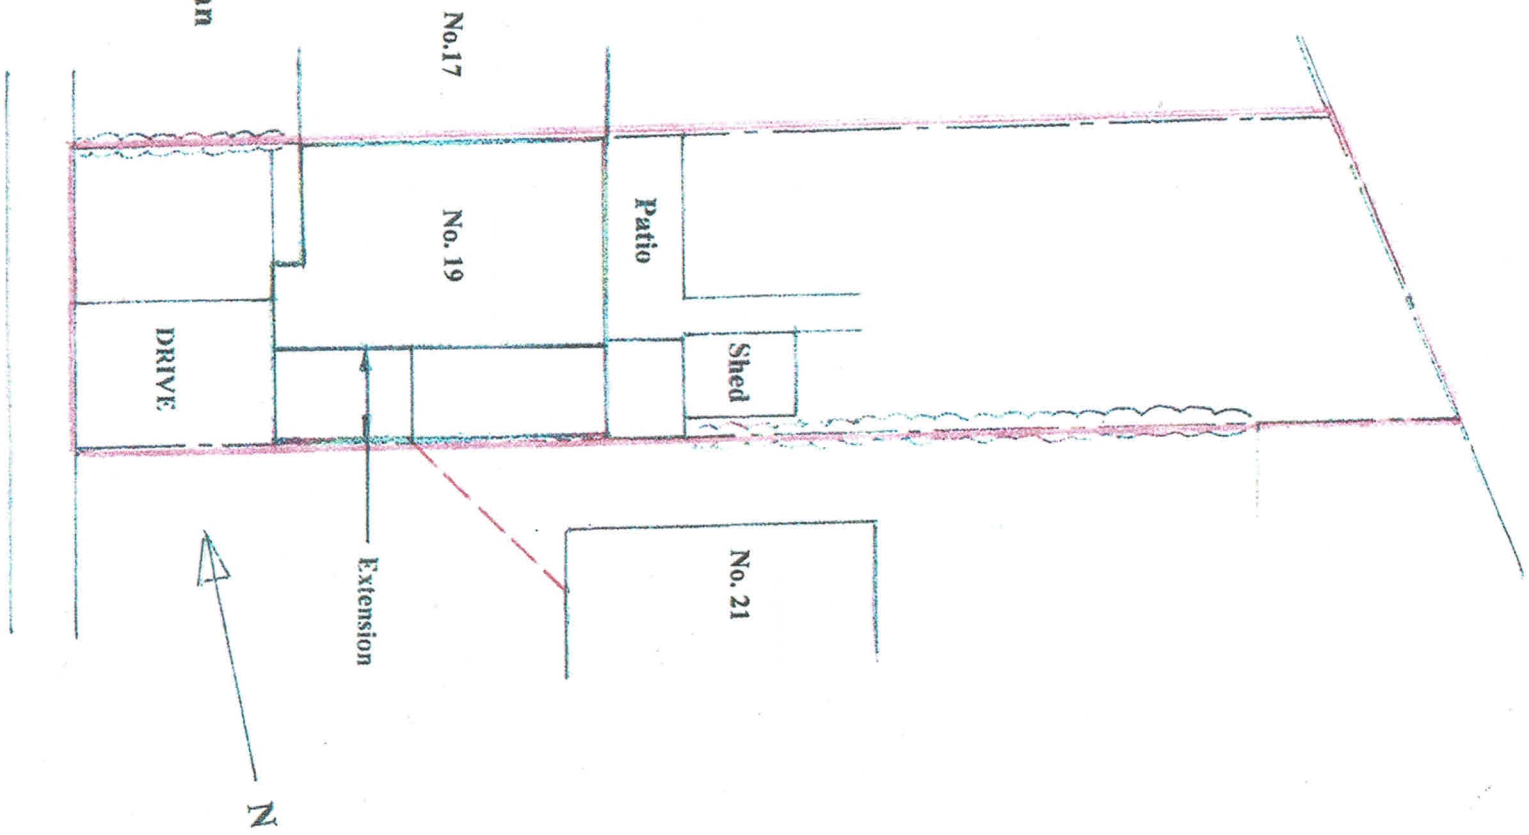

**Proposed Site Plan
(1:200)**


Gleneagles Close

Sketch Sheet		Project		Job Ref.	
Brian Hobson Associates 220 Bramhall Lane South Bramhall Cheshire SK7 3AA		19 Glenengles Close, Bramhall		C8770	
Section		Ground Floor Plan As Existing		Sheet No./Rev. SK01 Rev A	
Designed by		Date		Checked by	
BGH		14/05/20		BGH	
				Date	
				14/05/20	

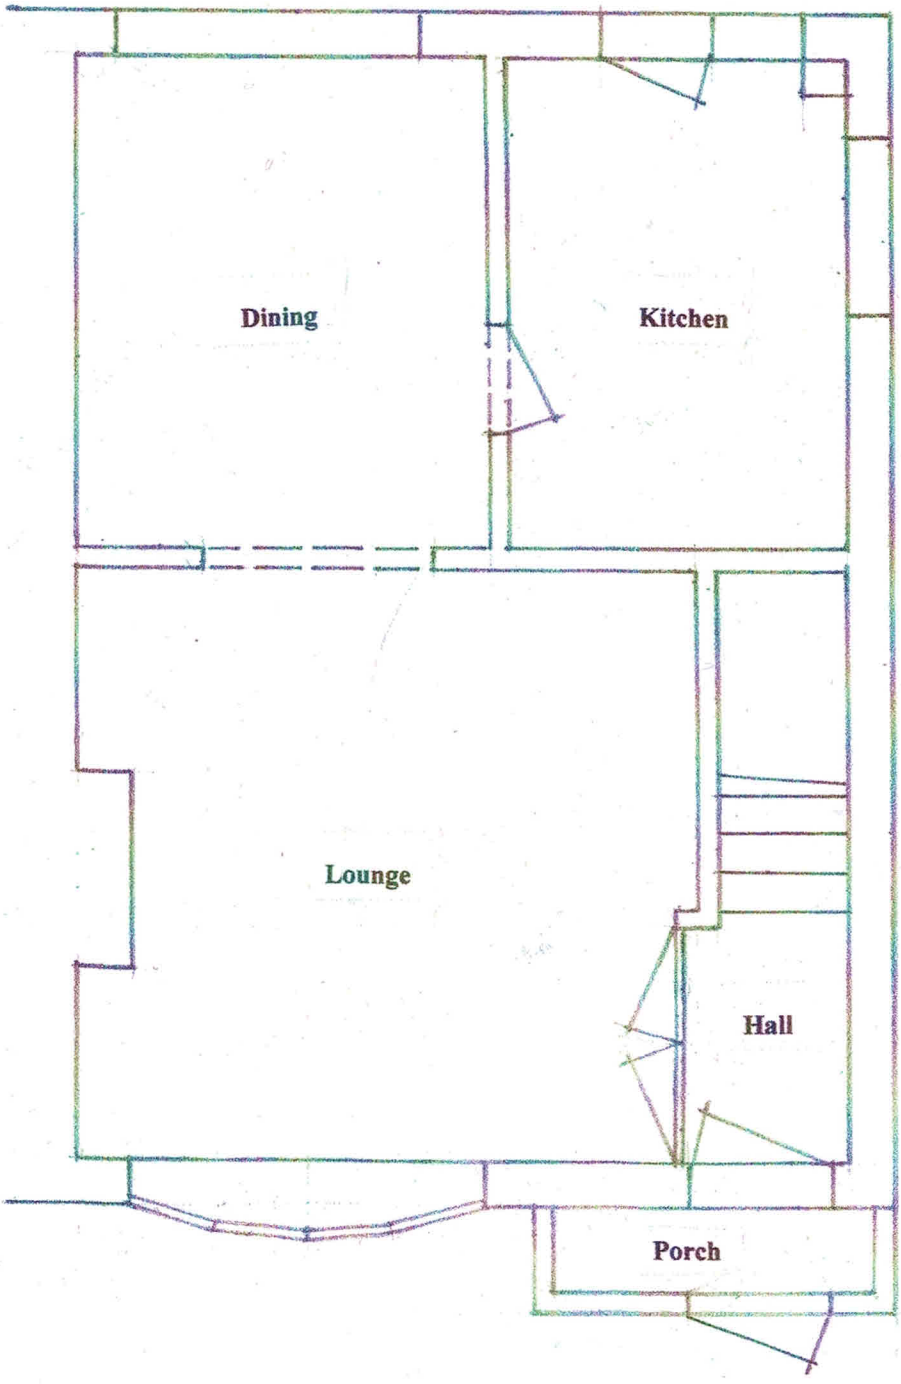


Ground Floor Plan As Existing (1:50)

Sketch Sheet		Project		Job Ref.	
Brian Hobson Associates 220 Bramhall Lane South Bramhall Cheshire SK7 3AA		Extension & Alterations to 19 Gleneagles Close, Bramhall		C8770	
Section		Ground Floor Plan As Proposed		Sheet No./Rev. SK06 Rev B	
Designed by BGH		Date 14/05/20		Checked by BGH	
				Date 14/05/20	

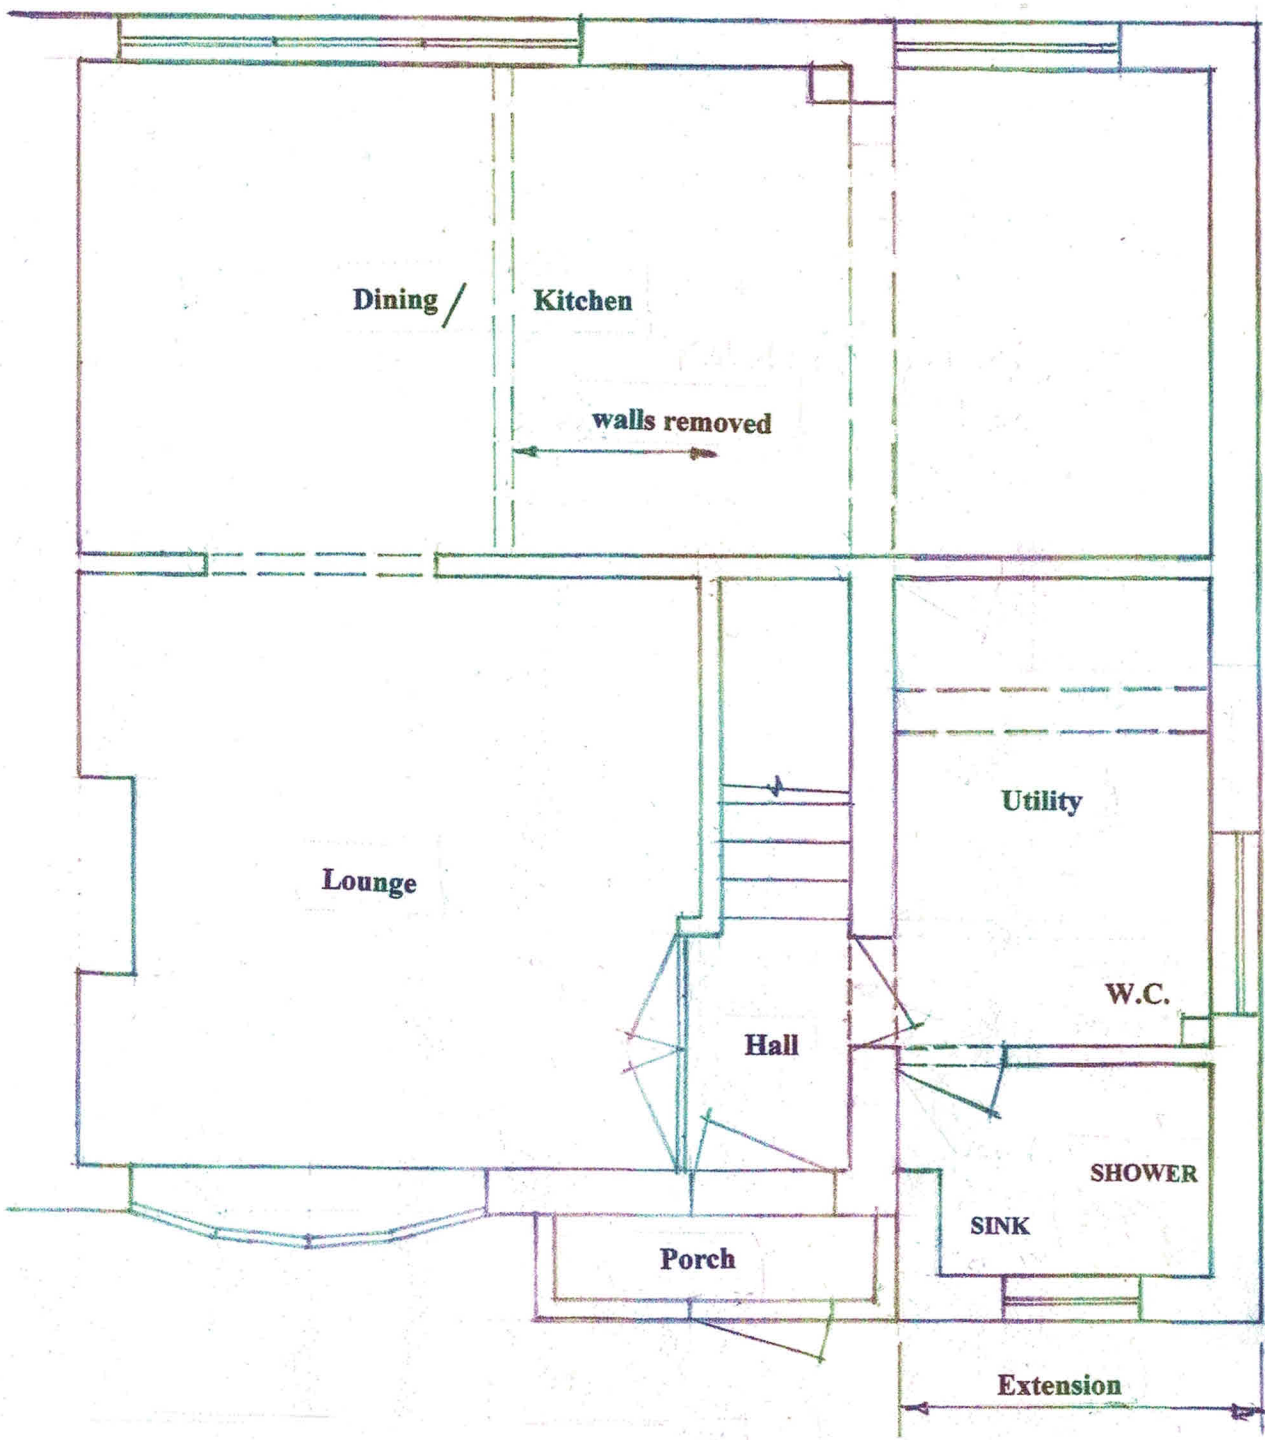


Ground Floor Plan As Proposed (1:50)

Sketch Sheet		Project		Job Ref.	
Brian Hobson Associates 220 Bramhall Lane South Bramhall Cheshire SK7 3AA		Extension & Alterations to 19 Gleneagles Close, Bramhall		C8770	
Section		Section		Sheet No./Rev.	
First Floor Plan As Existing		First Floor Plan As Existing		SK02 Rev A	
Designed by		Date		Checked by	
BGH		14/05/20		BGH	
				Date	
				14/05/20	

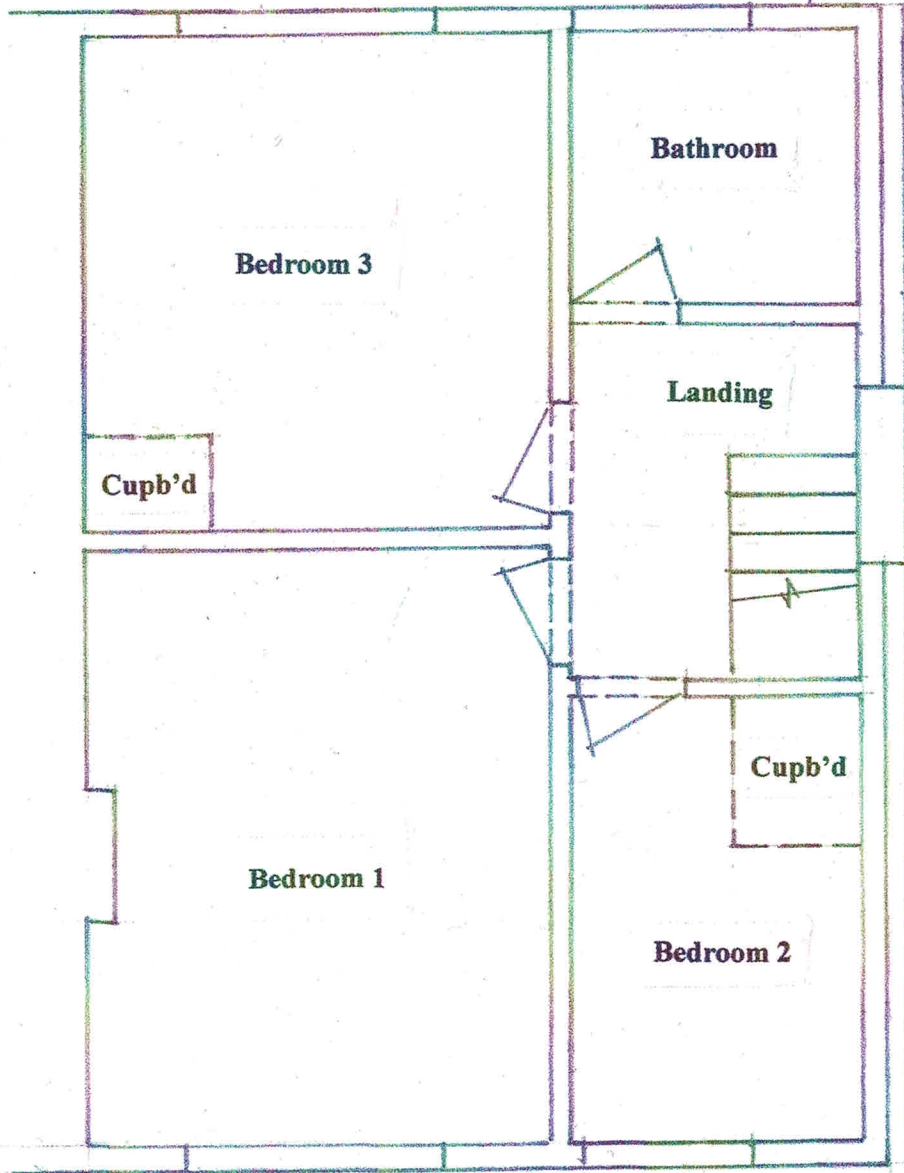


First Floor Plan As Existing (1:50)

Sketch Sheet		Project	
Brian Hobson Associates 220 Bramhall Lane South Bramhall Cheshire SK7 3AA		Extension & Alterations to 19 Gleneagles Close, Bramhall	
Section		Job Ref.	
First Floor Plan As Proposed		C8770	
Designed by		Sheet No./Rev.	
BGH		SK07 Rev B	
Date		Date	
14/05/20		14/05/20	
Checked by		Date	
BGH		14/05/20	

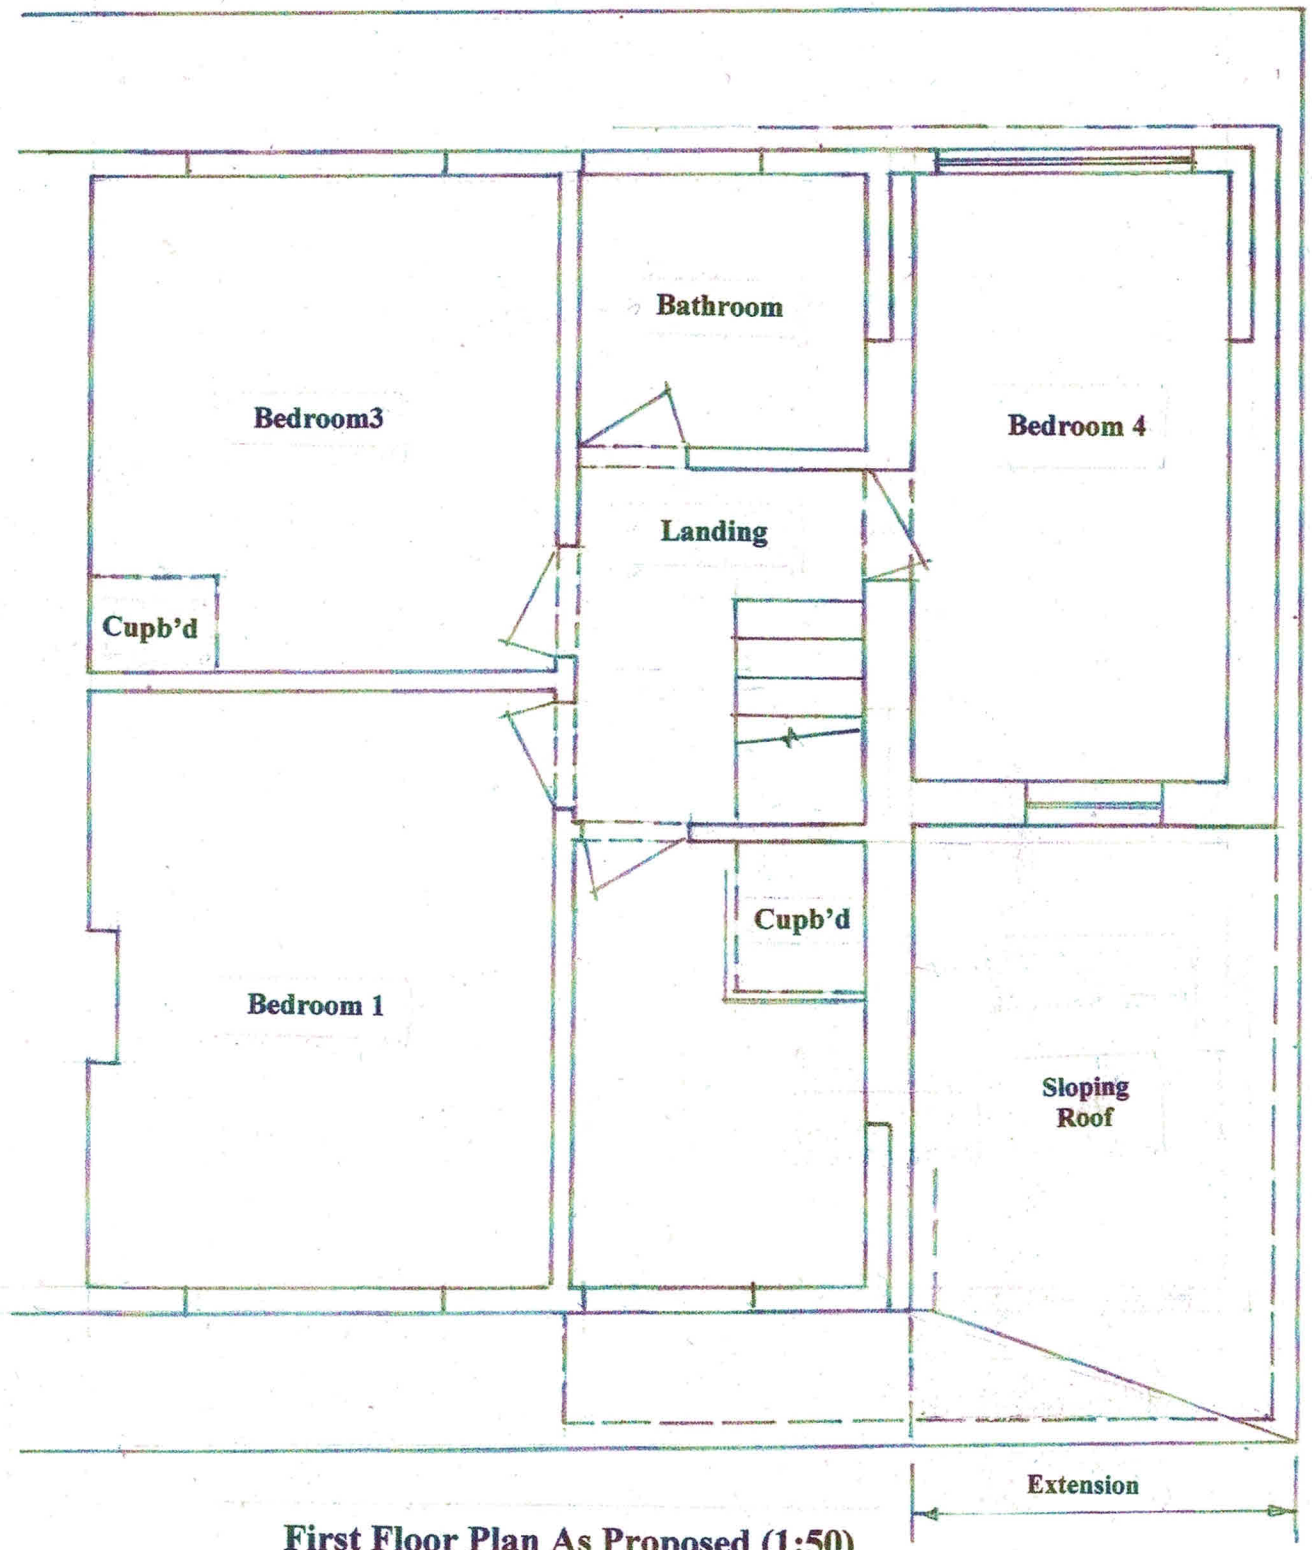


First Floor Plan As Proposed (1:50)

Sketch Sheet		Project		Job Ref:	
Brian Hobson Associates 220 Bramhall Lane South Bramhall Cheshire SK7 3AA		Extension & Alterations to 19 Glencroft Close, Bramhall		C8770	
Section		Sheet No./Rev.		SK03 Rev A	
Front Elevation As Existing					
Designed by	Date	Checked by	Date		
BGH	14/05/20	BGH	14/05/20		

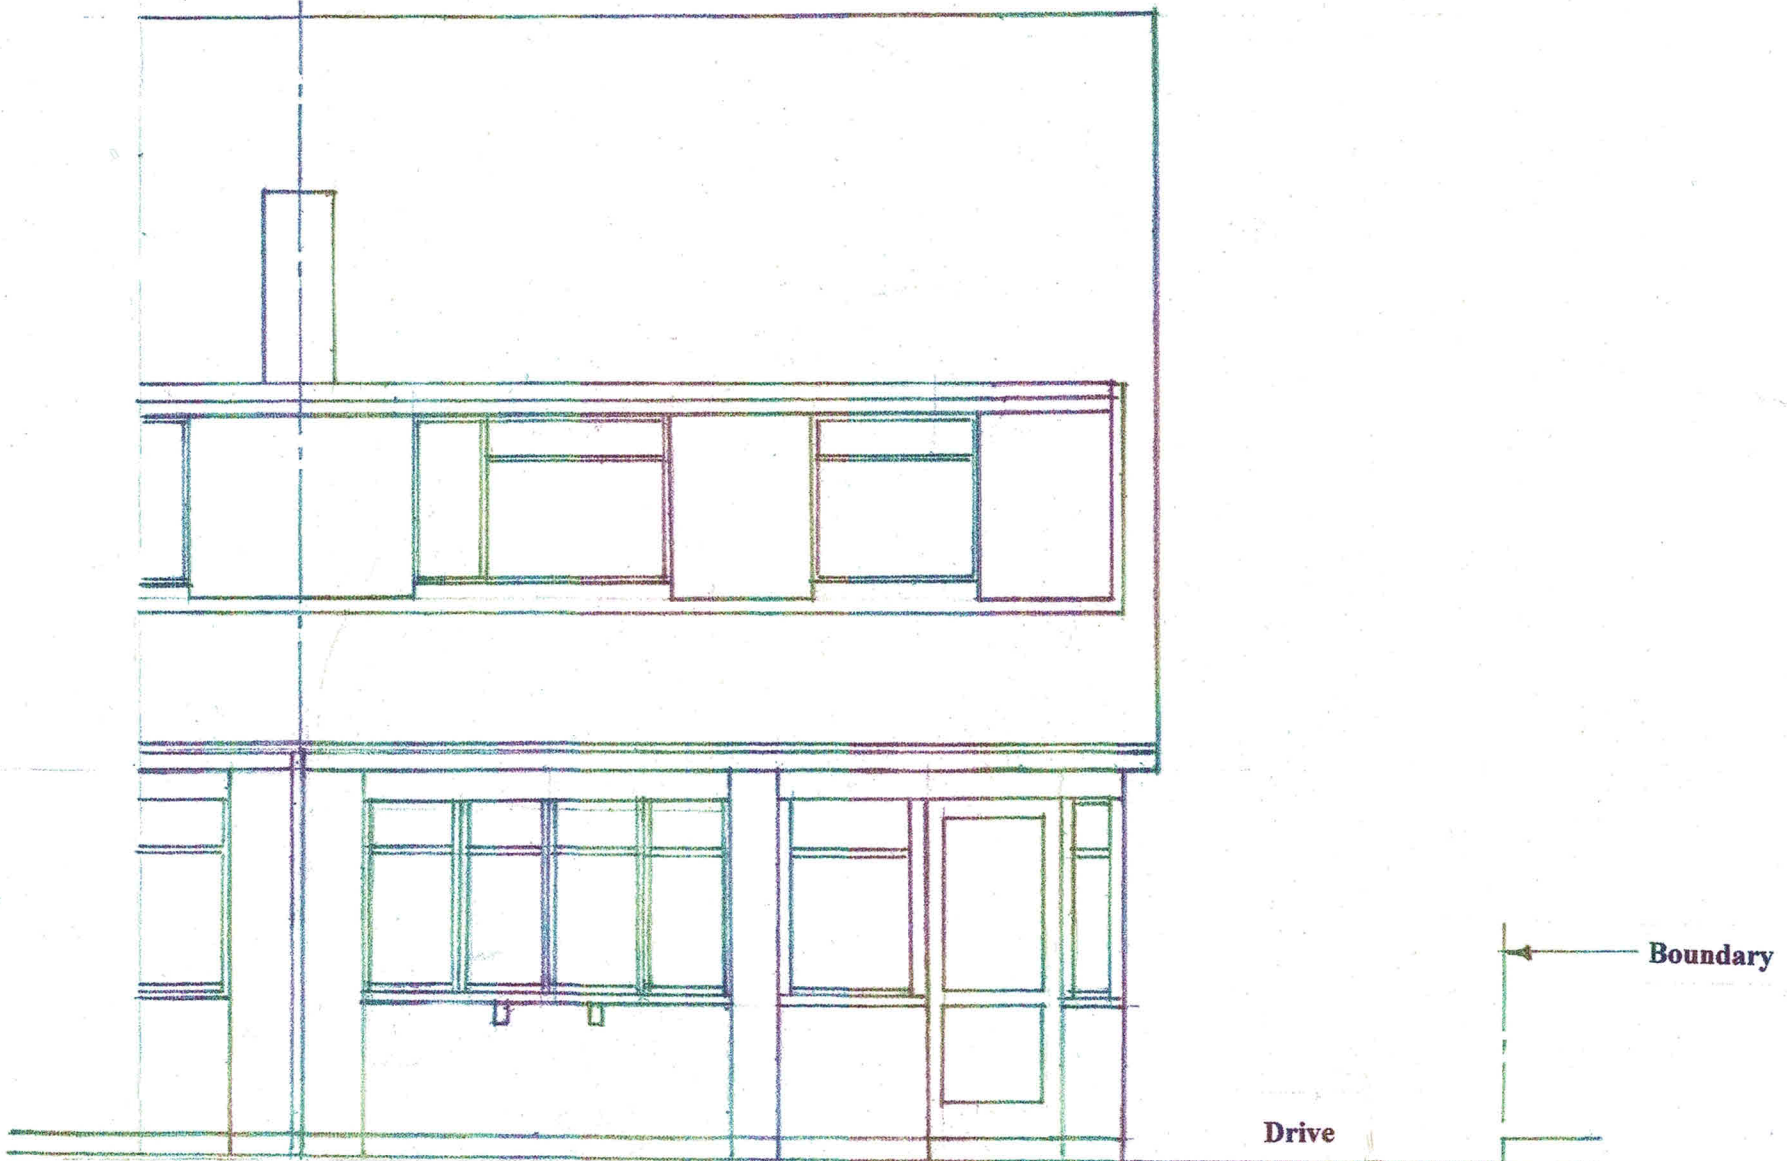


Front Elevation As Existing (1:50)

Sketch Sheet		Project		Job Ref.	
Brian Hobson Associates 220 Bramhall Lane South Bramhall Cheshire SK7 3AA		19 Gleneagles Close, Bramhall		C8770	
Section		Front Elevation As Proposed		Sheet No./Rev.	
Designed by		Date		SK08 Rev B	
BGH		14/05/20		BGH	
		Checked by		Date	
		BGH		14/05/20	

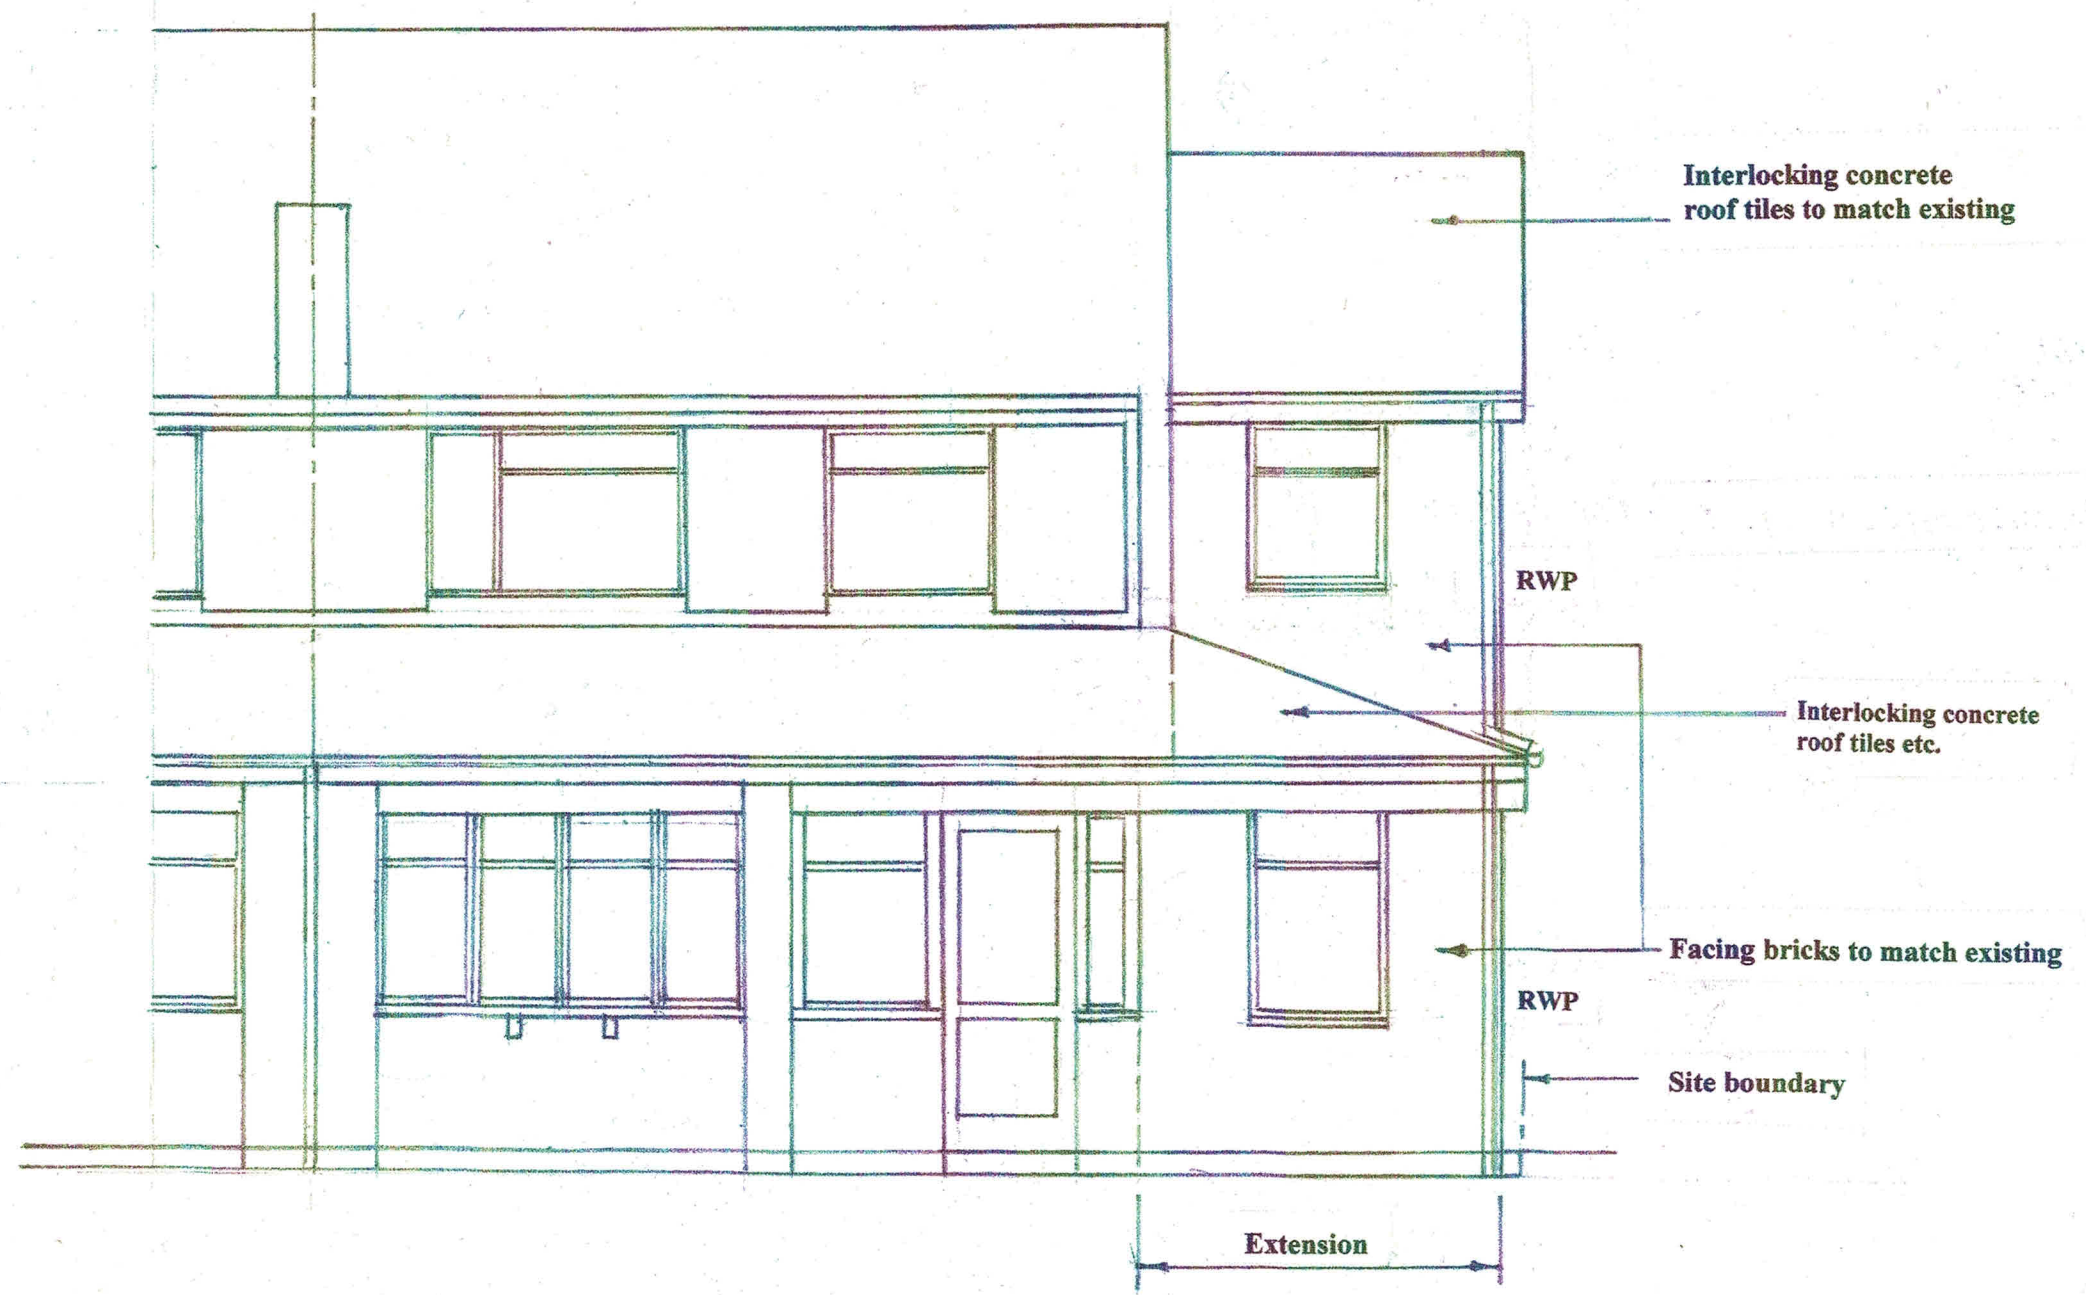


Front Elevation As Proposed (1:50)

Sketch Sheet		Project		Job Ref.	
Brian Hobson Associates 220 Bramhall Lane South Bramhall Cheshire SK7 3AA		Extension & Alterations to 19 Gleneagles Close, Bramhall		C8770	
Section		Rear Elevation As Existing		Sheet No./Rev.	
Designed by		Date		SK04 Rev A	
BGH		14/05/20		BGH	
Checked by		Date		14/05/20	
BGH		14/05/20		14/05/20	

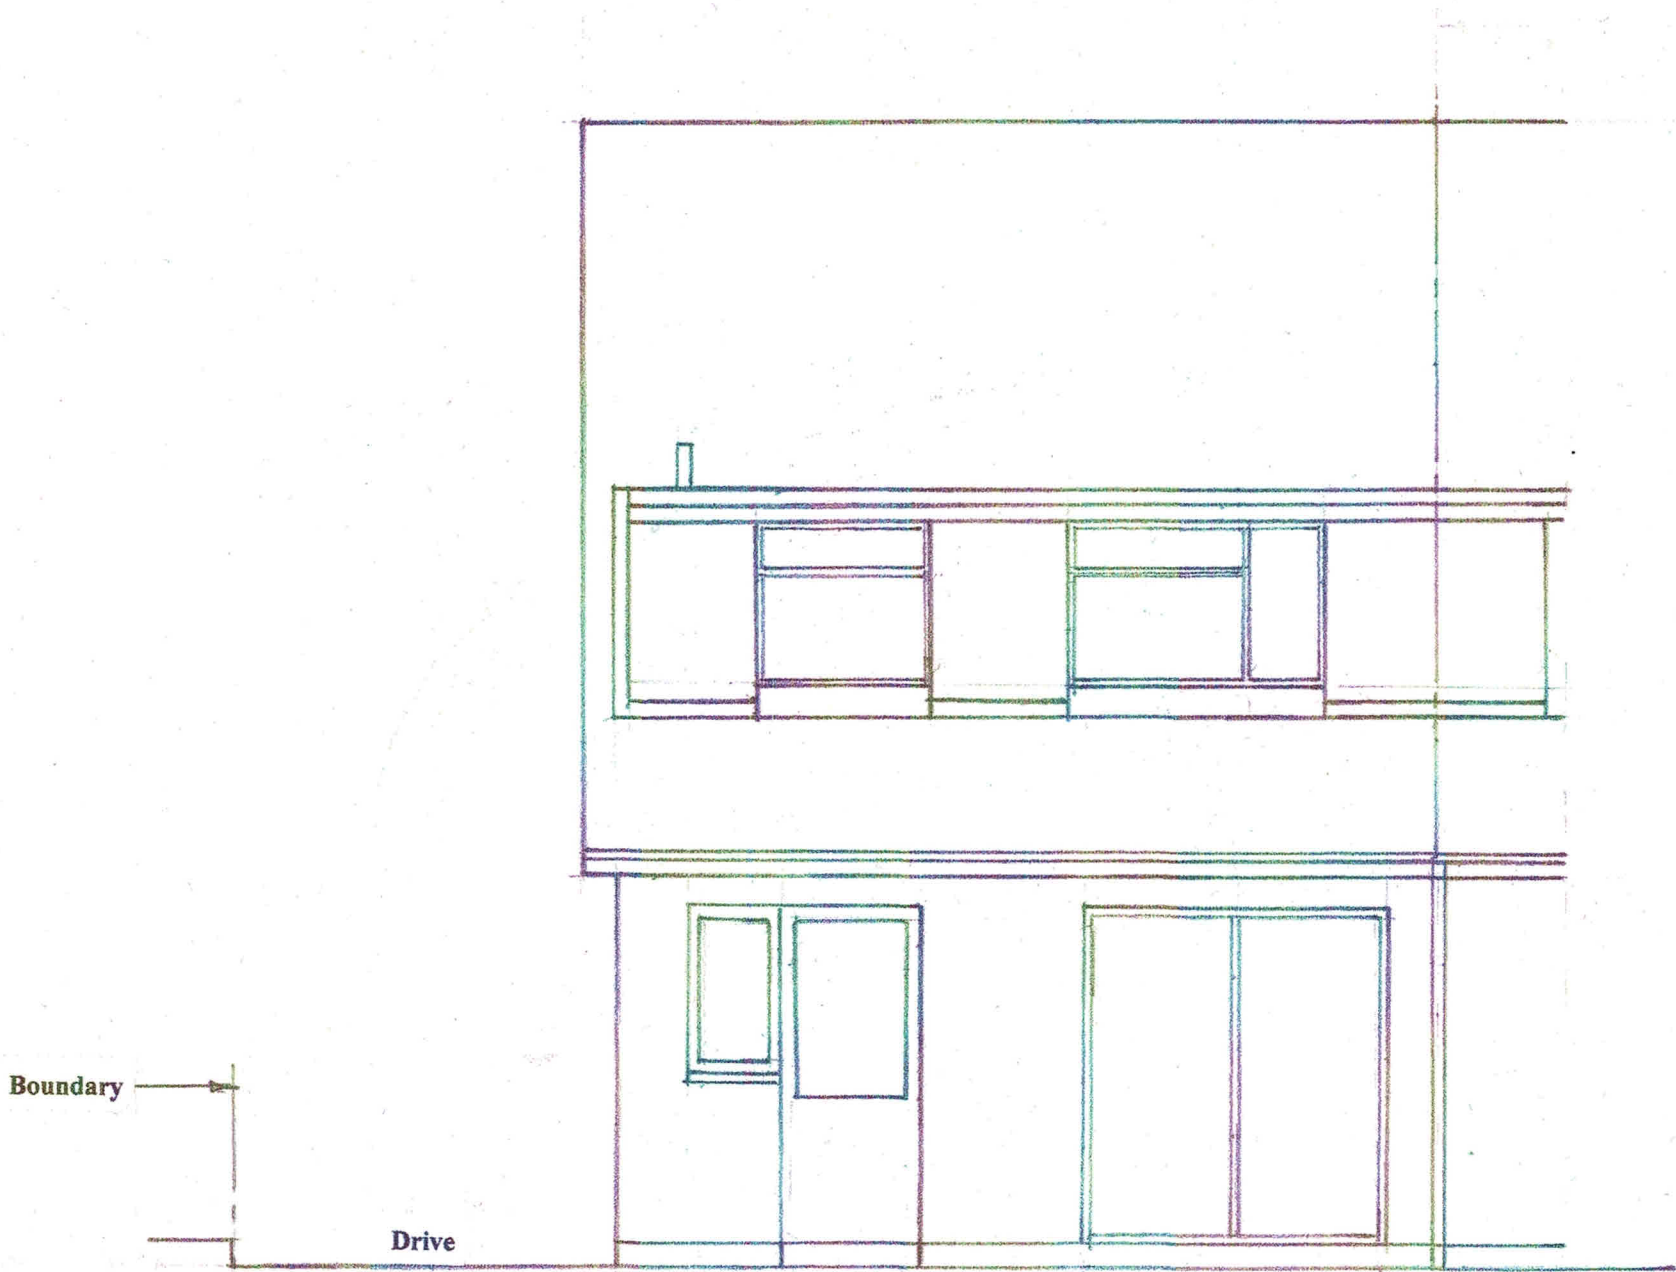


Rear Elevation As Existing (1:50)

Sketch Sheet		Project	
Brian Hobson Associates 220 Bramhall Lane South Bramhall Cheshire SK7 3AA		Extension & Alterations to 19 Glengables Close, Bramhall	
Section	Designed by	Date	Job Ref.
Rear Elevation As Proposed	BGH	14/05/20	C8770
	Checked by	Date	Sheet No./Rev.
	BGH	14/05/20	SK09 Rev B

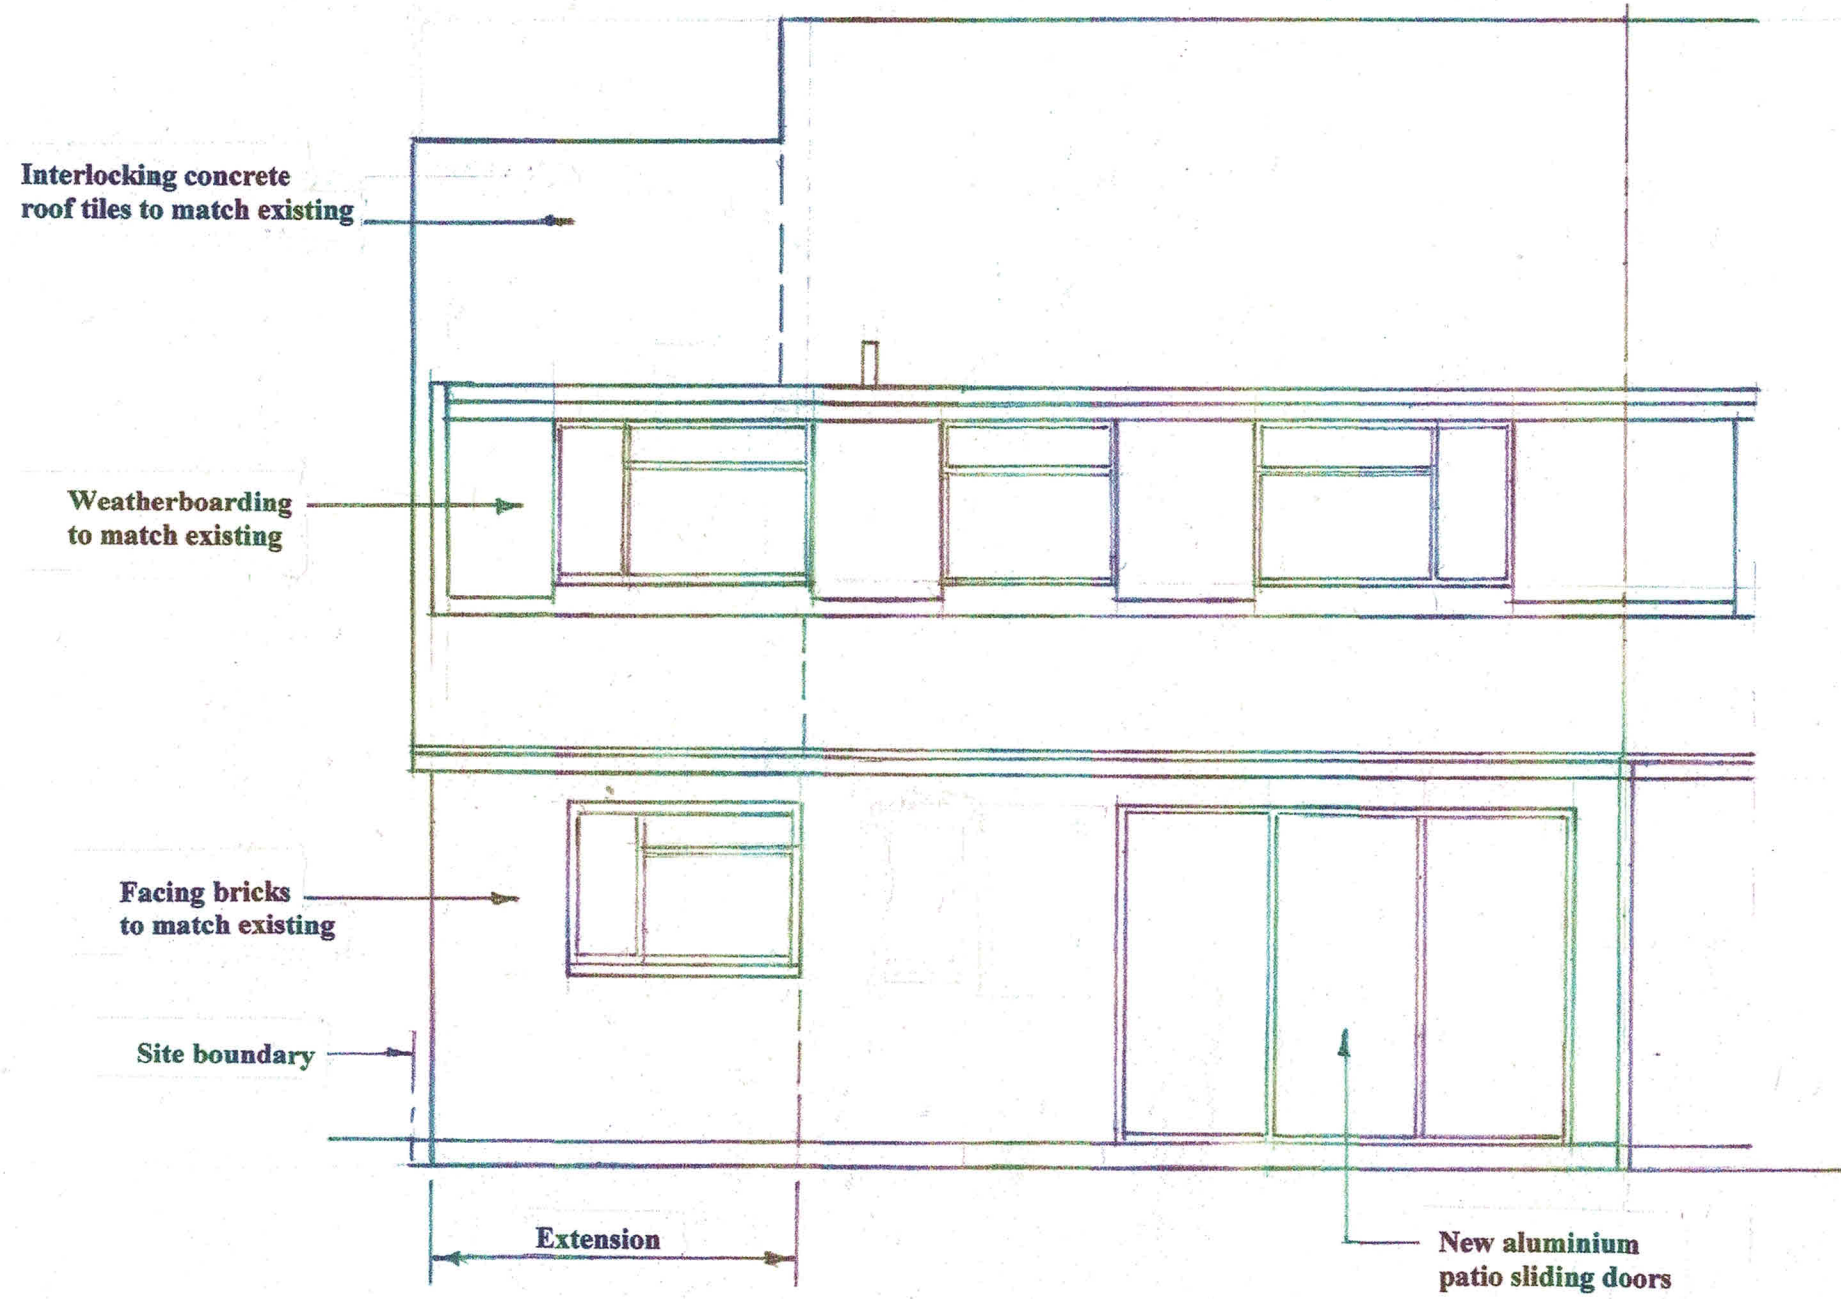

Rear Elevation As Proposed (1:50)


Sketch Sheet		Project		Job Ref.	
Brian Hobson Associates 220 Bramhall Lane South Bramhall Cheshire SK7 3AA		Extension & Alterations to 19 Gleneagles Close, Bramhall		C8770	
Section		Designed by		Sheet No./Rev.	
Side Elevation As Existing		BCGH		SK05 Rev A	
Date		Checked by		Date	
14/05/20		BCGH		14/05/20	

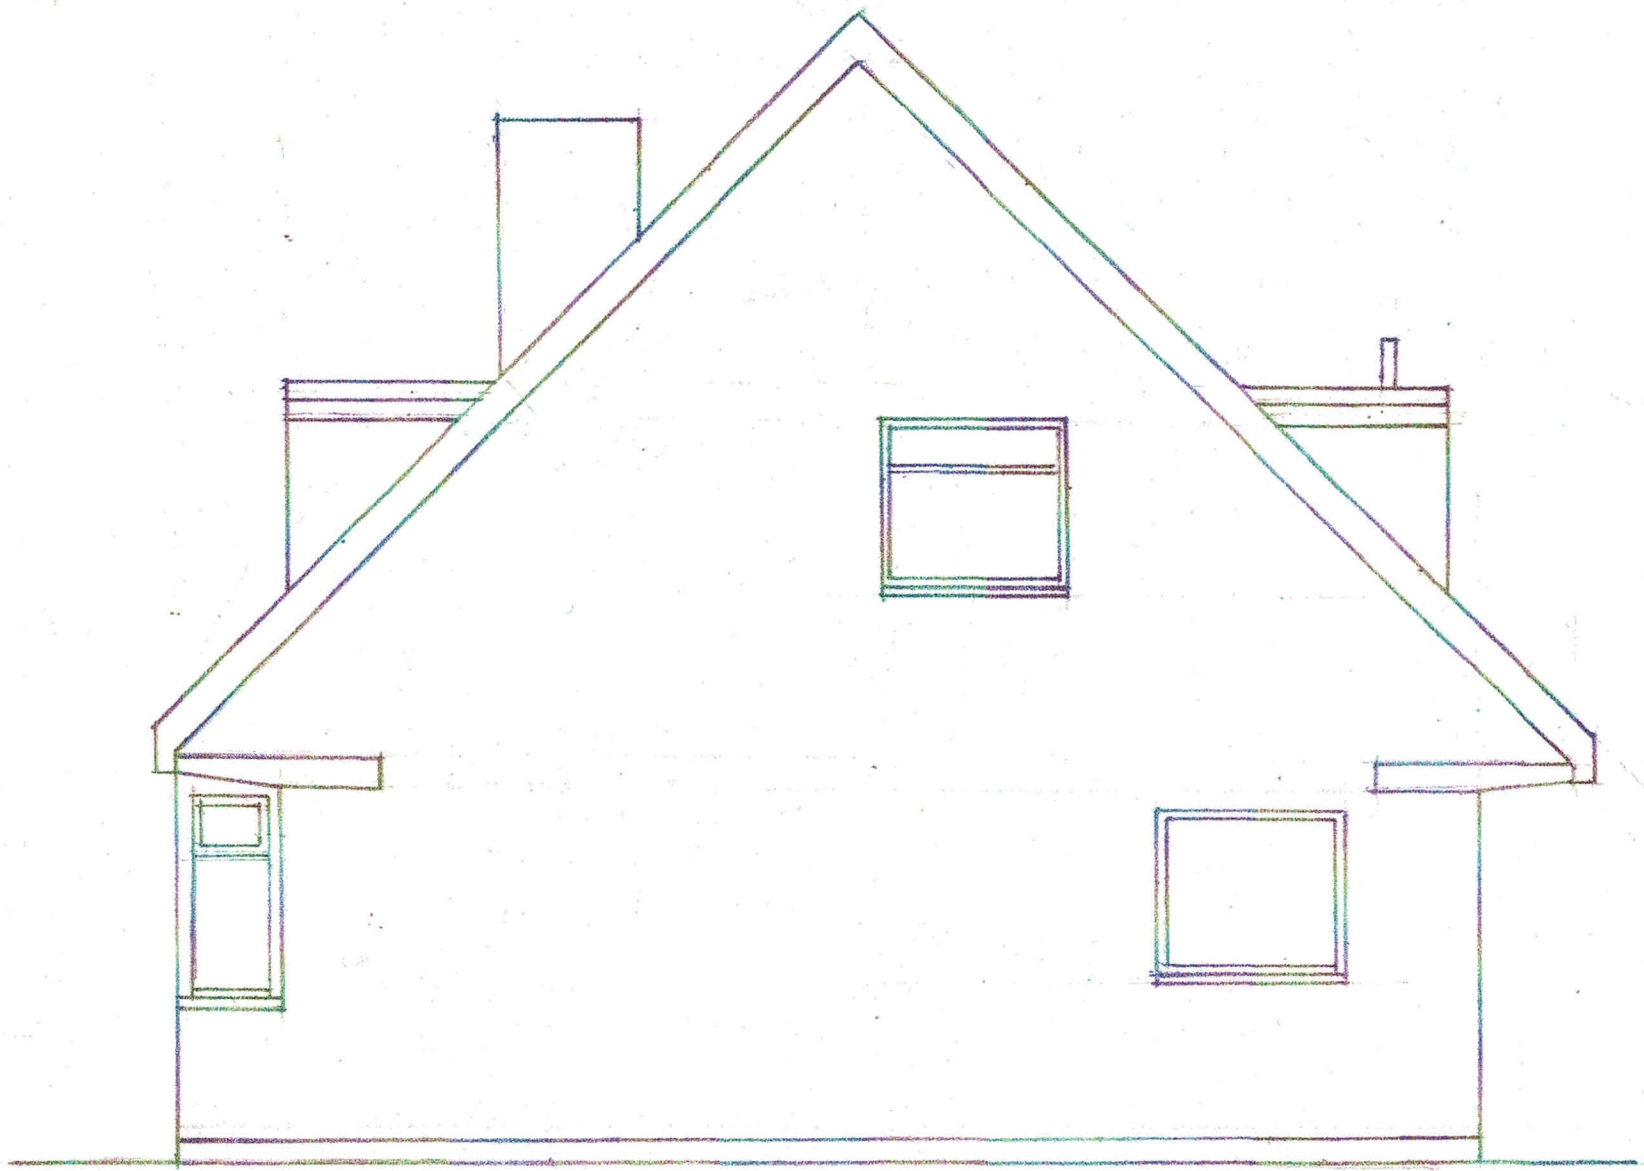

Side Elevation As Existing (1:50)

Handwritten notes:
 1. side elevation as existing
 2. 14/05/20

Sketch Sheet		Project	
Brian Hobson Associates 220 Bramhall Lane South Bramhall Cheshire SK7 3AA		Extension & Alterations to 19 Glengables Close, Bramhall	
Section		Job Ref:	
Side Elevation As Proposed		CB770	
Designed by		Sheet No./Rev.	
BGH		SK10 Rev C	
Date		Date	
14/05/20		14/05/20	
Checked by		Date	
BGH		14/05/20	

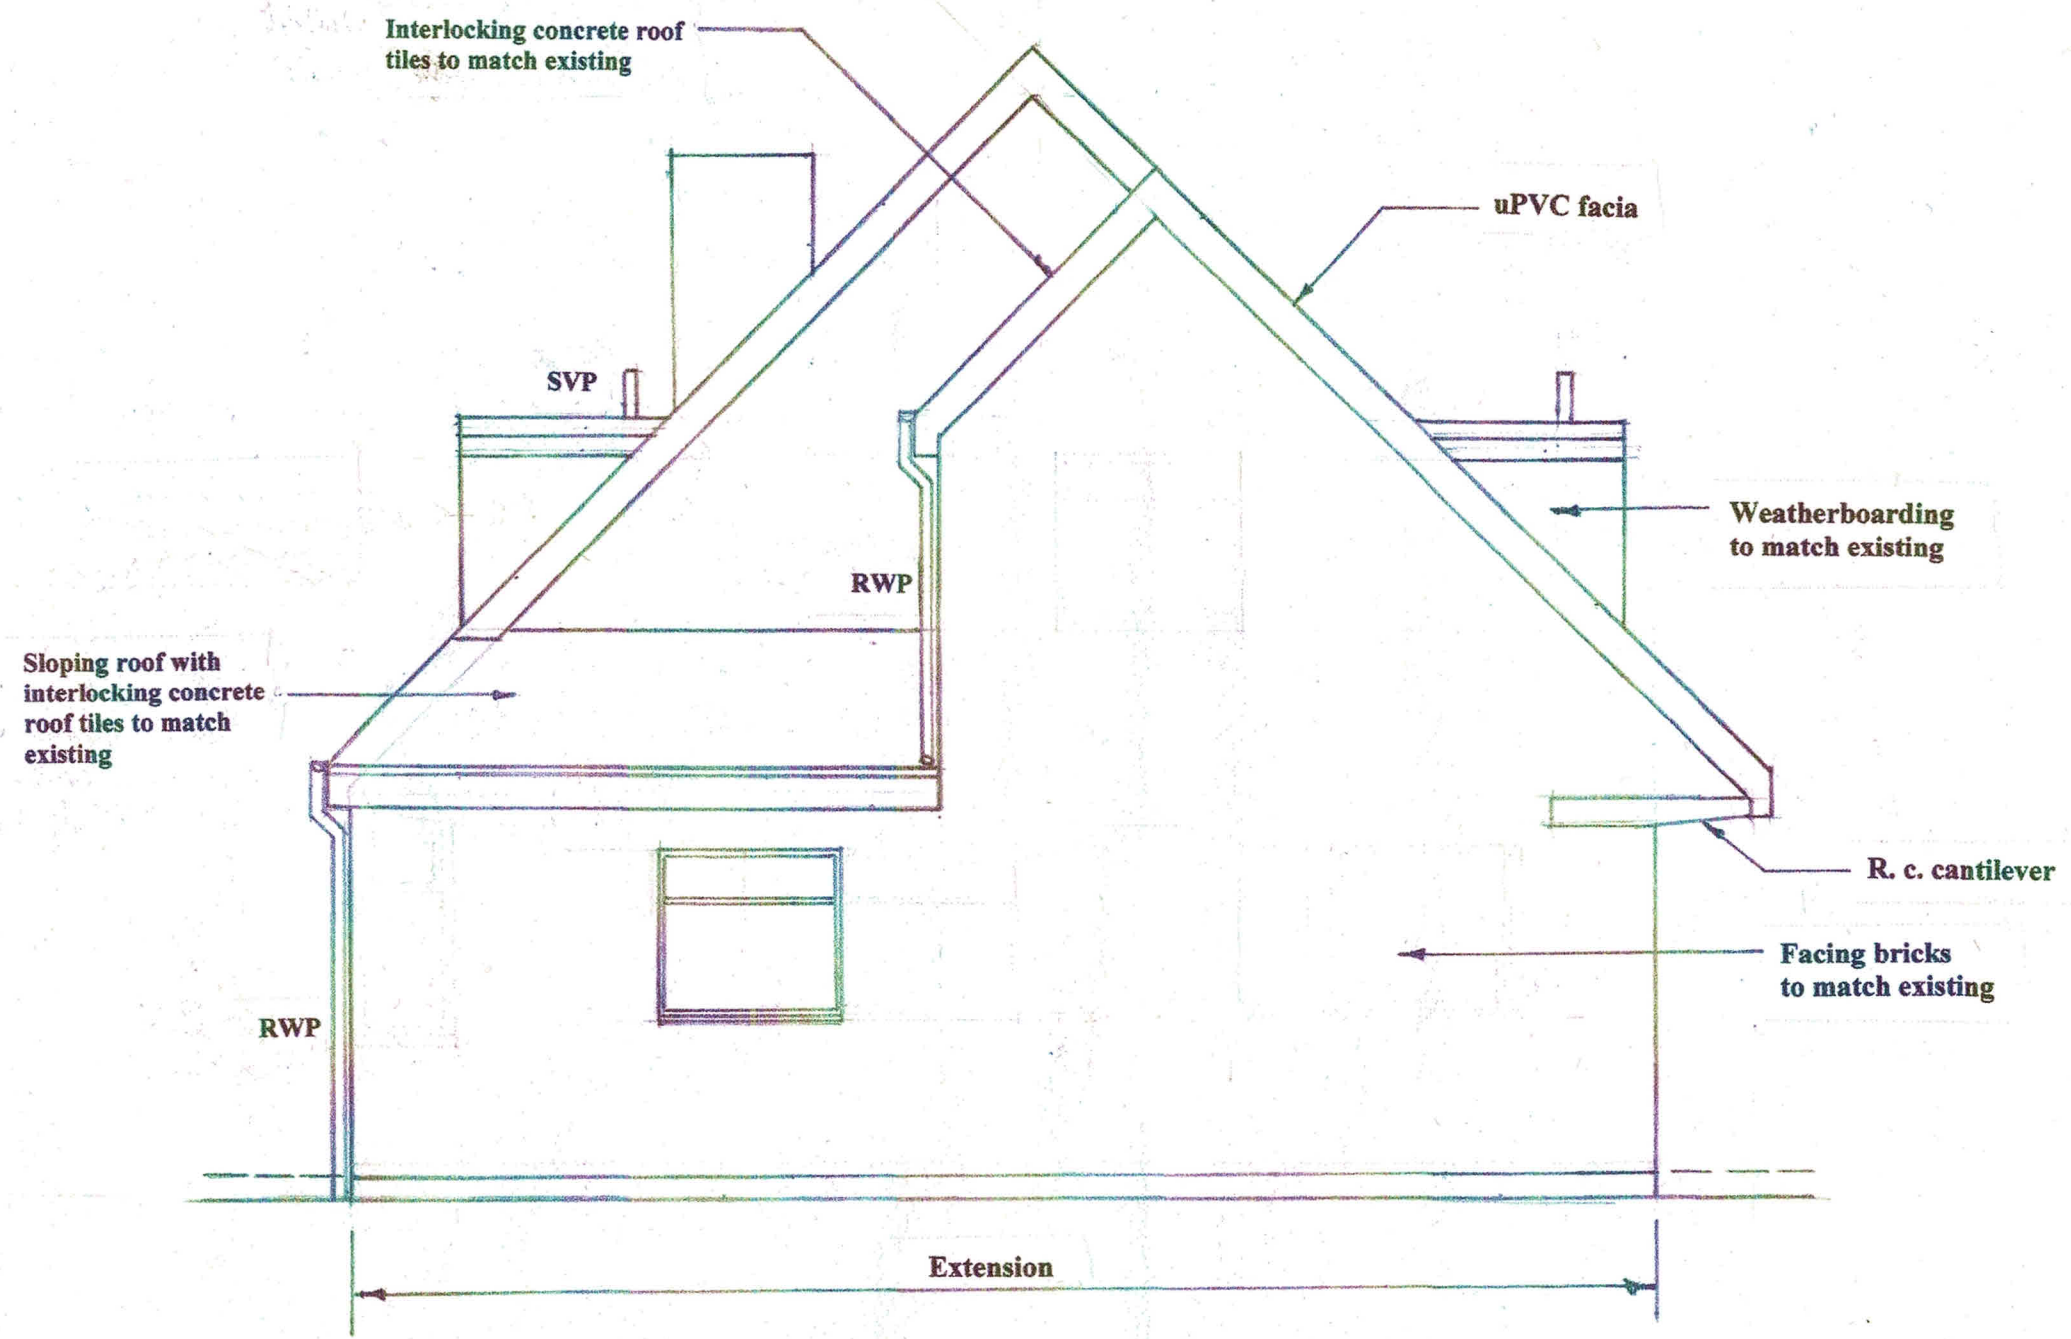

Side Elevation As Proposed (1:50)