





War Memorial Art Gallery - Existing Elevation 1
1:200



War Memorial Art Gallery - Existing Elevation 2
1:200

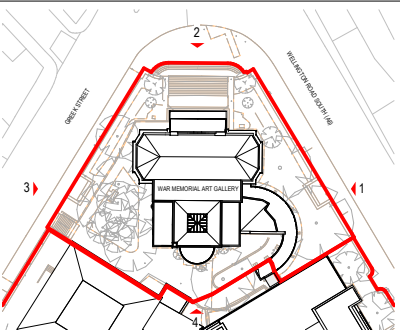

Master Key Elevations - War Memorial Art Gallery

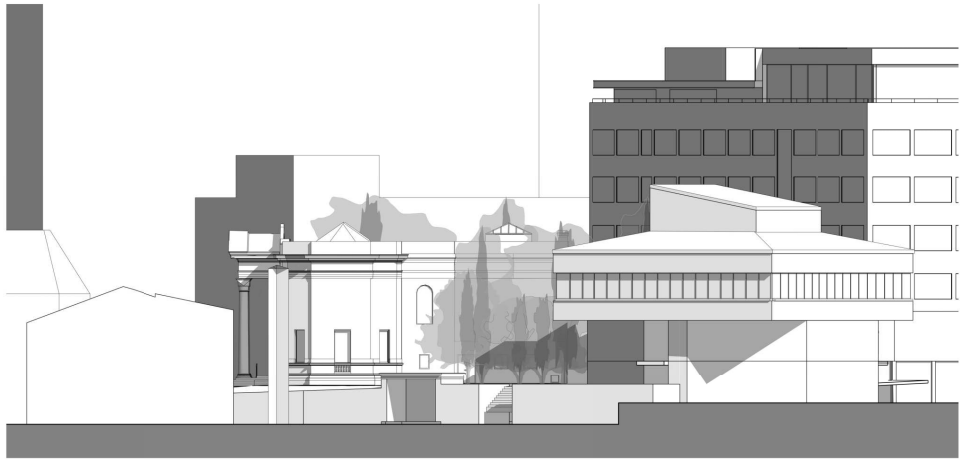

War Memorial Art Gallery - Existing Elevation 3
1:200



War Memorial Art Gallery - Existing Elevation 4
1:200

GENERAL NOTES:

DAY Architectural Ltd accepts no responsibility for any costs, losses or claims whatsoever arising from these drawings, specifications and related documents unless there is full compliance with the Client or any unauthorised user of the following:

1. All boundaries, dimensions and levels are to be checked on site before construction and any discrepancies reported to the Architect / Designer.
2. Partial Service: Any discrepancies with site or other information is to be advised to the Architect / Designer and direction and / or approval is to be sought before the implementation of the detail.
3. Block and site plans are reproduced under license from the Ordnance Survey.
4. Do not scale this drawing.
5. For the purpose of coordination, all relevant parties must check this information prior to implementation and report any discrepancies to the Architect / Designer.

P1	Issued for Planning Approval	26.05.20	CL	GH
REV	DESCRIPTION	DATE	REV BY	CHKD BY


CLIENT	Investar Property Group
PROJECT	Royal George Village, Stockport

DRAWING												
War Memorial Art Gallery - Existing Elevations												
SCALE											FIRST ISSUED	
As indicated @ A1											05/18/20	
PROJECT			DRAWN BY			CHECKED BY						
937-19			CL			GH						
ORIGIN		VOLUME		LEVEL		TYPE		ROLE		NUMBER		REVISION
DAY		AG		XX		DR		A		09-2010		P1
DRAWING STATUS												
PLANNING												
Notwithstanding to and is not to be reproduced without their permission.												


Information contained on this drawing is the sole copyright of DAY Architectural Ltd. and is not to be reproduced without their permission.

DAY


DAY Architectural Ltd.
Studio 1, Lancaster Buildings
17 Derwentgate, Manchester, M3
2BW
T: 0161 834 9703
W: www.day-architectural.com

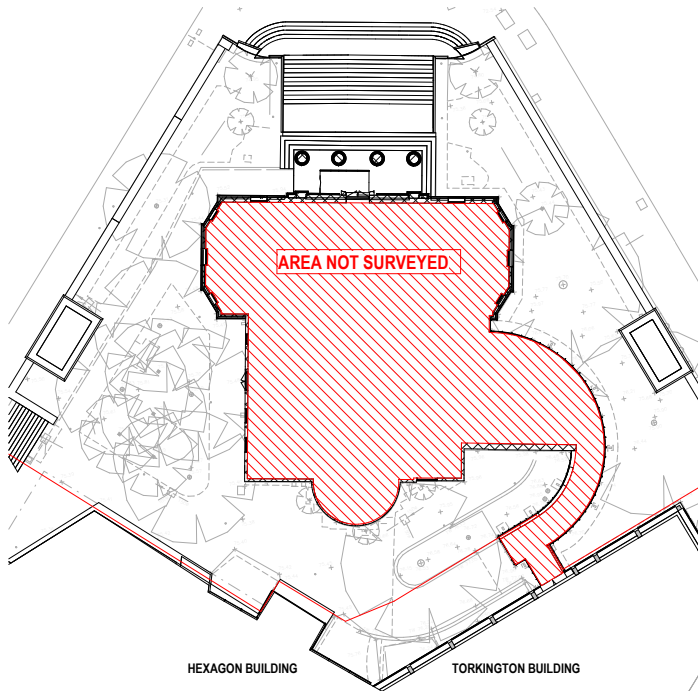


Level 0 - War Memorial Art Gallery - Existing Ground Floor Plan
1:200

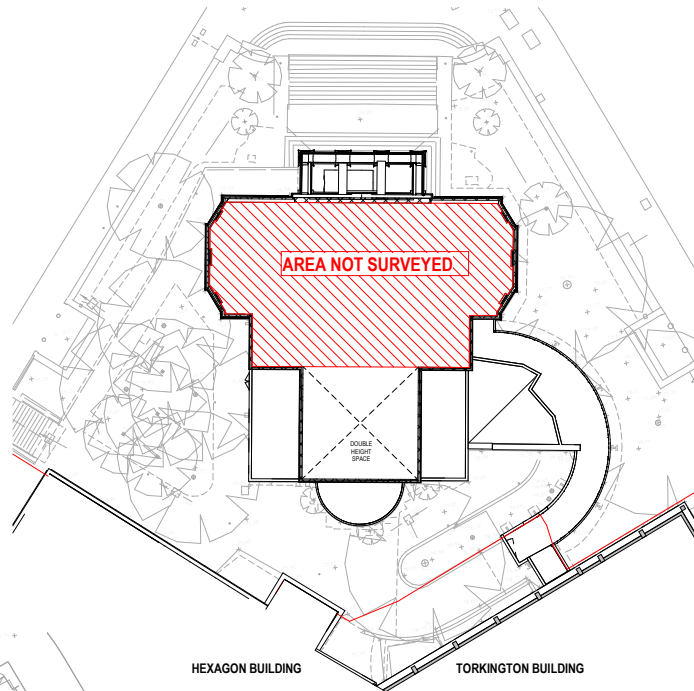

Level 0 - War Memorial Art Gallery - Existing First Floor Plan
1:200

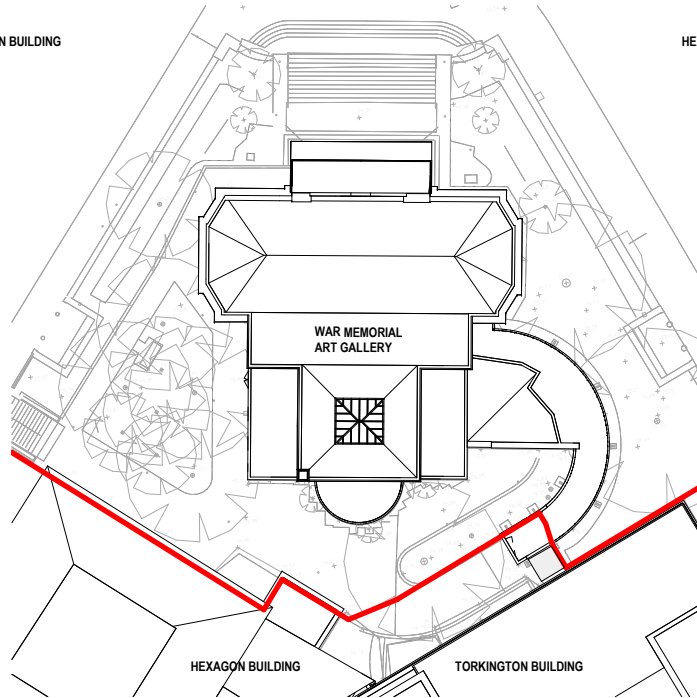

Existing Roof Plan - War Memorial Art Gallery
1:200

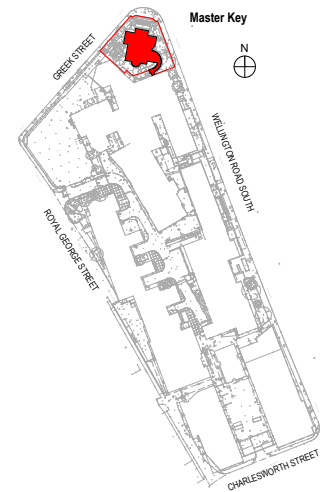

GENERAL NOTES:

- DAY Architectural Ltd accepts no responsibility for any costs, losses or claims whatsoever arising from these drawings, specifications and related documents unless there is full compliance with the Client or any authorised user of the following:
- All boundaries, dimensions and levels are to be checked on site before construction and any discrepancies reported to the Architect / Designer.
- Partial Service: Any discrepancies with site or other information is to be advised to the Architect / Designer and direction and / or approval is to be sought before the implementation of the detail.
- Block and site plans are reproduced under license from the Ordnance Survey.
- Do not scale this drawing.
- For the purpose of coordination, all relevant parties must check this information prior to implementation and report any discrepancies to the Architect / Designer.



P1	Issued for Planning Approval	26.05.20	CL	GH
REV	DESCRIPTION	DATE	REV BY	CHKD BY

CLIENT	Investar Property Group
PROJECT	Royal George Village, Stockport


DRAWING	War Memorial Art Gallery - Existing Floor and Roof Plans
SCALE	As Indicated @ A1
PROJECT	937-19
DRAWN BY	CL
CHECKED BY	GH
ORIGIN	DAY
VOLUME	AG
LEVEL	ZZ
TYPE	DR
ROLE	A
NUMBER	09-1010
REVISION	P1
DRAWING STATUS	PLANNING

NOTE:
FOR INTERNAL LAYOUTS, PLEASE REFER TO
DRAWING NUMBERS:

LS78-L01
LS78-L02

INFORMATION SUPPLIED SMBC



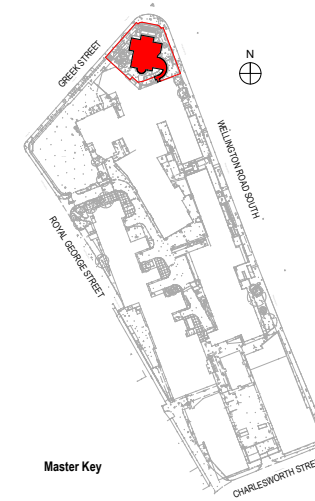

Master Key

GREEK STREET

WAR MEMORIAL
ART GALLERY

HEXAGON
BUILDING

**TORKINGTON
BUILDING**

SITE AREA:
1633.2m²

GENERAL NOTES:

DAY Architectural Ltd accepts no responsibility for any costs, losses or claims whatsoever arising from these drawings, specifications and related documents unless there is full compliance with the Client or any unauthorised user of the following:

- 1 All boundaries, dimensions and levels are to be checked on site before construction and any discrepancies reported to the Architect / Designer.
- 2 All discrepancies with any discrepancies with site or other information to be advised to the Architect / Designer and direction and / or approval is to be sought before the implementation of the detail.
- 3 Block and site plans are reproduced under license from the Ordnance Survey.
- 4 Do not scale this drawing.
- 5 For the purpose of coordination, all relevant parties must check this information prior to implementation and report any discrepancies to the Architect / Designer.




P1	Issued for Planning Approval	26.05.20	CL	GH
REV	DESCRIPTION	DATE	REV BY	CHKD BY

CLIENT	Investar Property Group
PROJECT	Royal George Village, Stockport

DRAWING									
War Memorial Art Gallery - Existing Site Plan									
SCALE							FIRST ISSUED		
As Indicated @ A1							05/15/20		
PROJECT			DRAWN BY			CHECKED BY			
937-19			CL			GH			
ORIGIN	VOLUME	LEVEL	TYPE	ROLE	NUMBER	REVISOR			
DAY	AG	XX	DR	A	03-0010	P1			
DRAWING STATUS									
PLANNING									



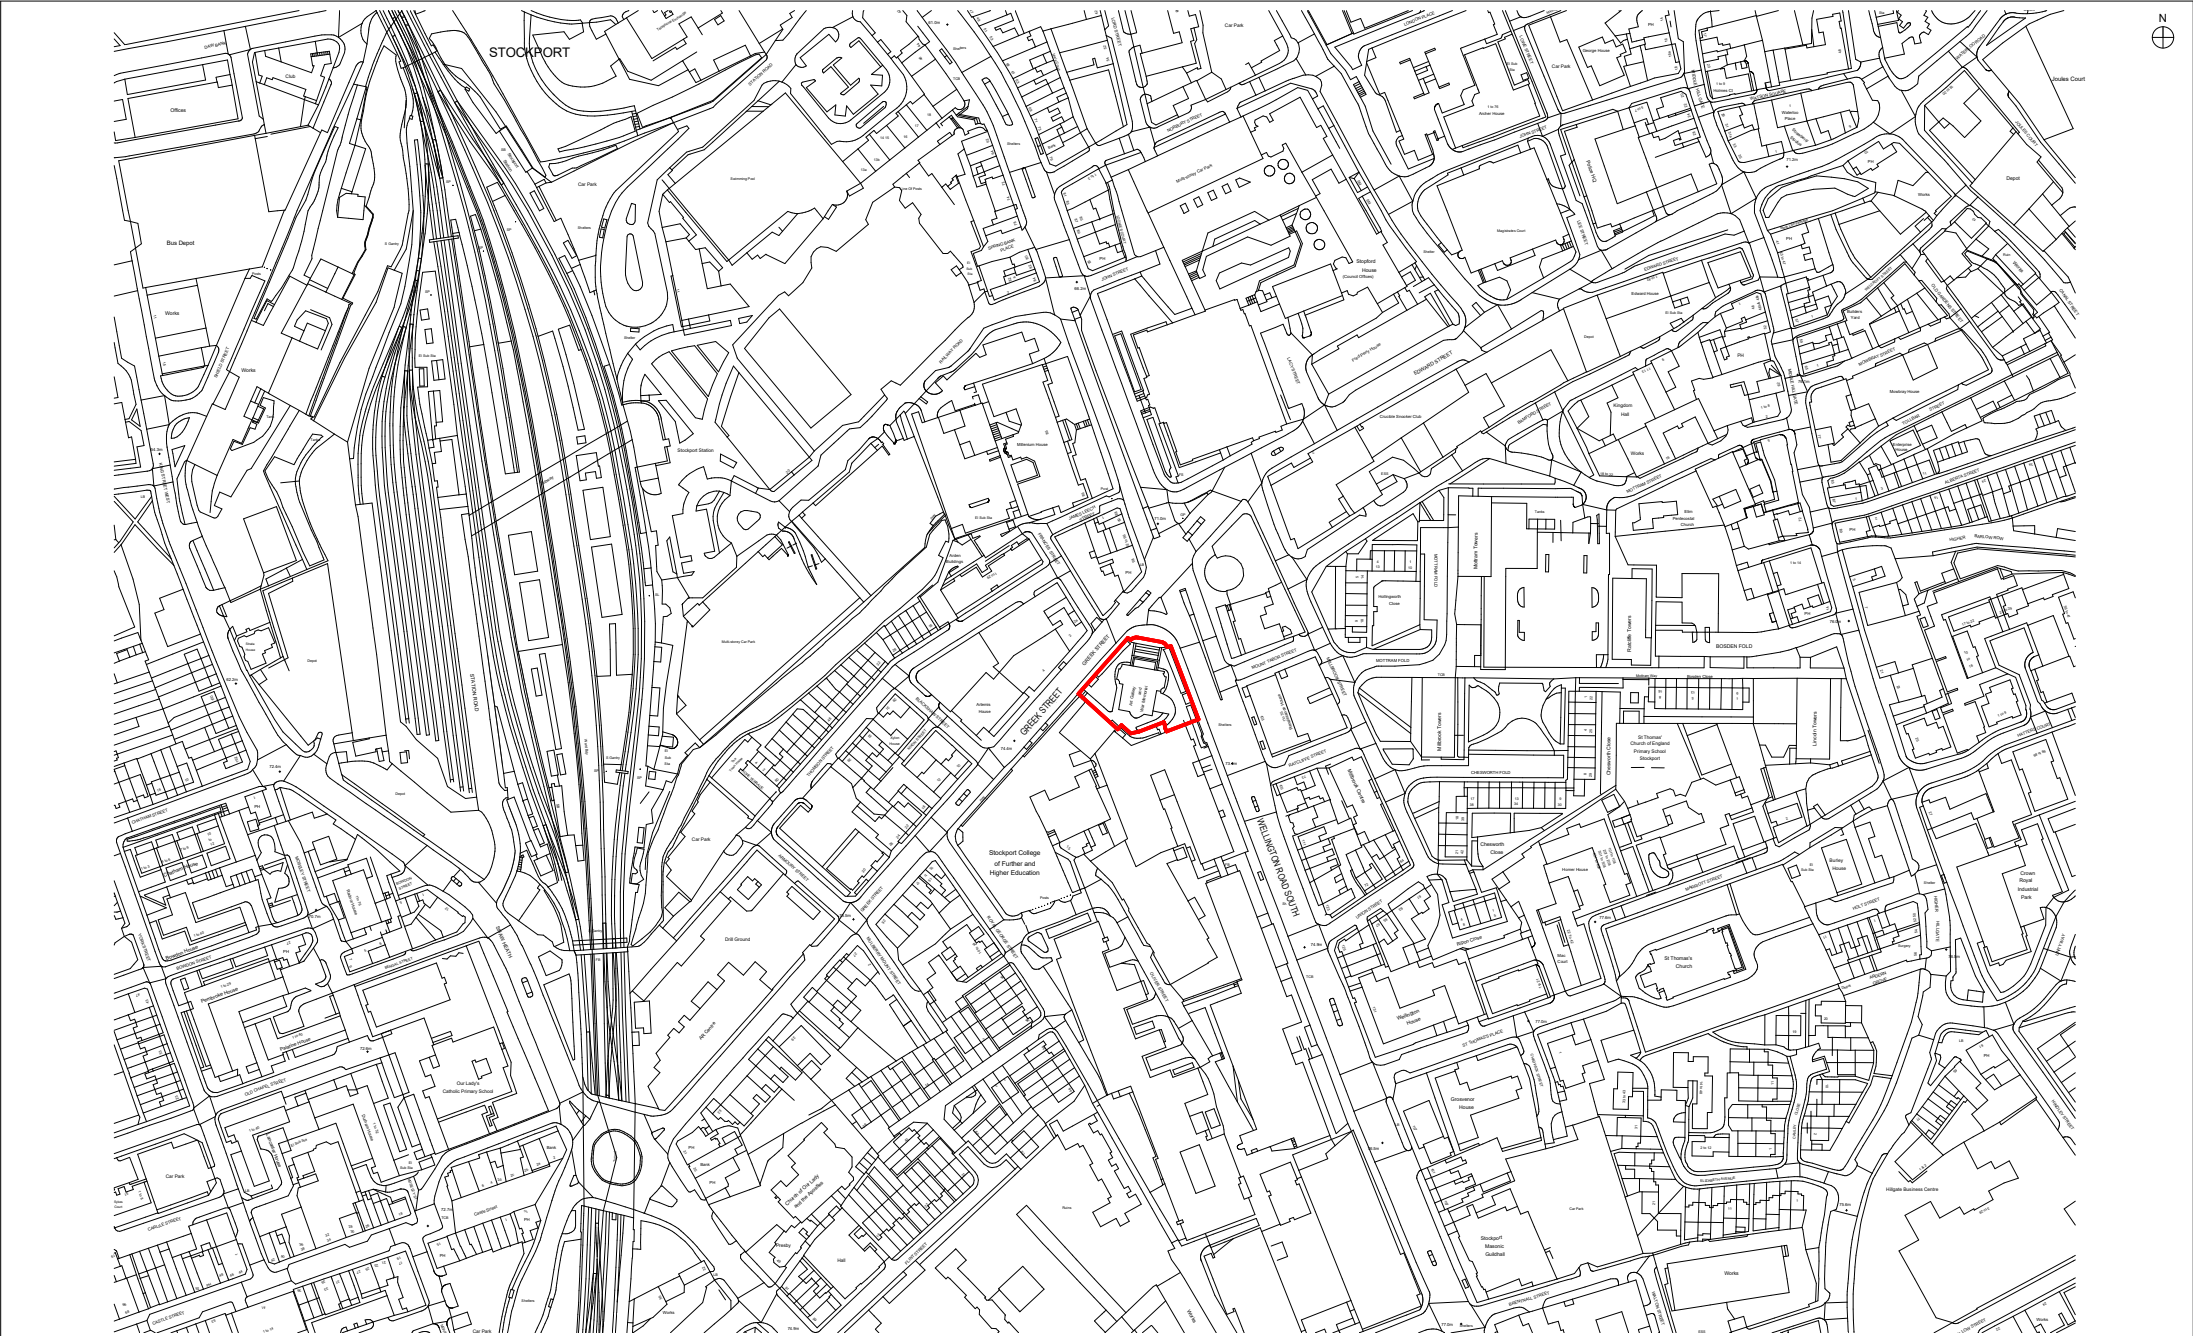


War Memorial Art Gallery - Site Location Plan

GENERAL NOTES:

DAY Architectural Ltd accepts no responsibility for any costs, losses or claims whatsoever arising from these drawings, specifications and related documents unless there is full compliance with the Client or any unauthorized user of the following:

1. All boundaries, dimensions and levels are to be checked on site before construction and any discrepancies reported to the Architect / Designer.
2. Partial service any discrepancies with site or other information is to be advised to the Architect / Designer and direction and / or approval is to be sought before the implementation of the detail.
3. Block and site plans are reproduced under license from the Ordnance Survey.
4. Do not scale this drawing.
5. For the purpose of coordination, all relevant parties must check this information prior to implementation and report any discrepancies to the Architect / Designer.

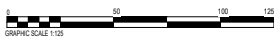

P1	Issued for Planning Approval	03.06.20	CL	GH
REV	DESCRIPTION	DATE	REV BY	CHKD BY

CLIENT		Investar Property Group	
PROJECT		Royal George Village, Stockport	

DRAWING		War Memorial Art Gallery - Location Plan	
SCALE		1:1250 @ A1	
PROJECT		937-19	
DRAWN BY		CL	
CHECKED BY		GH	
ORIGIN		DAY	
VOLUME		AG	
LEVEL		XX	
TYPE		DR	
ROLE		A	
NUMBER		02-0010	
REVISION		P1	
DRAWING STATUS		PLANNING	

DAY

DAY Architectural Ltd.
Studio 1, Lancaster Buildings
77 Davenport Road, Manchester, M3 2BN
T: 0161 834 9703
W: www.day-architectural.com



War Memorial Art Gallery - Proposed Street Elevation A-A
1 : 200



War Memorial Art Gallery - Proposed Street Section B-B
1 : 200

GENERAL NOTES:

1. All boundaries, dimensions and levels are to be checked on site before construction and any discrepancies reported to the Architect / Designer.
2. Partial Service: Any discrepancies with site or other information is to be advised to the Architect / Designer and direction and / or approval is to be sought before the implementation of the detail.
3. Block and site plans are reproduced under license from the Ordnance Survey.
4. Do not scale this drawing.
5. For the purpose of coordination, all relevant parties must check this information prior to implementation and report any discrepancies to the Architect / Designer.


REV	DESCRIPTION	DATE	REV BY	CHKD BY
P1	Issued for Planning Approval	26.05.20	CL	GH

CLIENT	Investar Property Group
PROJECT	Royal George Village, Stockport

DRAWING	War Memorial Art Gallery - Proposed Site Elevations
SCALE	As Indicated @ A1
PROJECT	937-19
DRAWN BY	CL
CHECKED BY	GH
ORIGIN	AG
VOLUME	XX
LEVEL	DR
TYPE	A
ROLE	04-0011
NUMBER	P1
REVISION	
DRAWING STATUS	PLANNING

DAY


DAY Architectural Ltd.
Studio 1, Lancaster Building
17 Derwentgate, Manchester, M3
2BW
T: 0161 834 9703
W: www.day-architectural.com

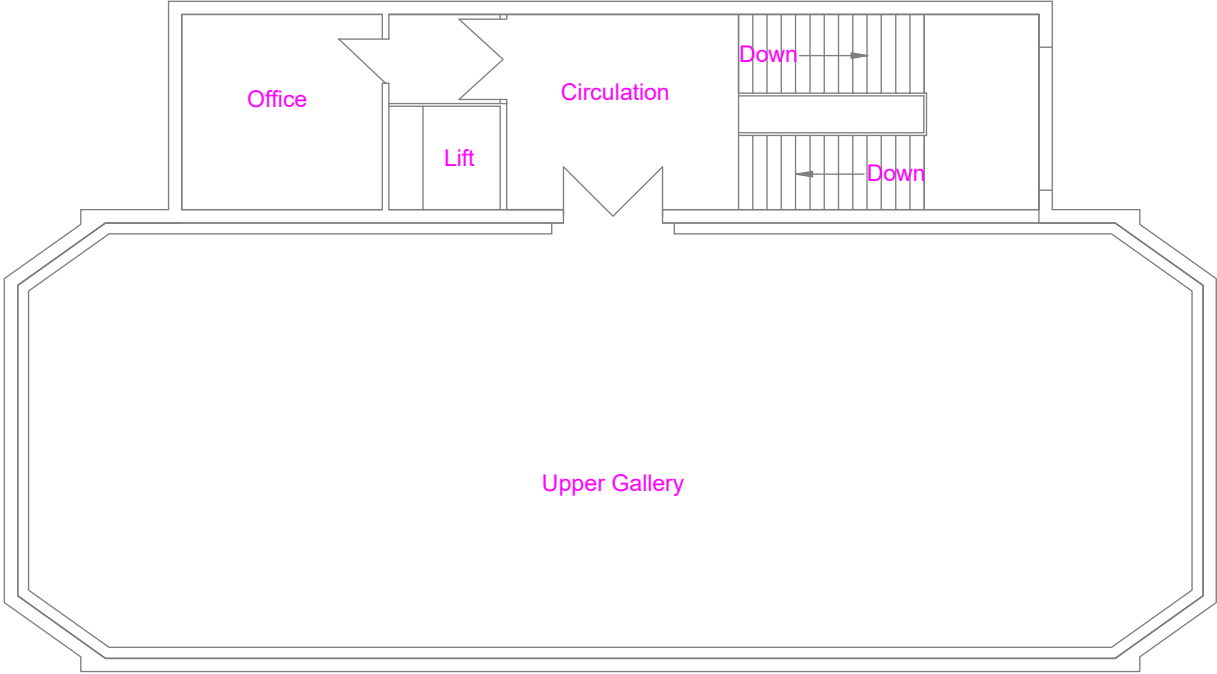

FIRST FLOOR LAYOUT PLAN

REV	DATE	DESCRIPTION	ORD
<div><div><div>STOCKPORT METROPOLITAN BOROUGH COUNCIL</div></div><div><div>Estate & Asset Management</div><div>Design & Technical Services</div><div>Charlotte Cordingley MRICS Head of Estate and Asset Management Corporate & Support Services Stopford House, Stockport SK1 3XE Tel: 0161 217 6930 Email: DTS@stockport.gov.uk Web: http://www.stockport.gov.uk</div></div></div>			
PROJECT Art Gallery & War Memorial		CLIENT	
SUBJECT First Floor Layout		DATABASE	DATE May 2020
PROJECT NR LS78		DRAWING NR L02	SCALE 1:100 @ A3
REV		DRAWN JLS	CHECKED JLS

Y:\Stockport\StockportHouse\Operations\10 Services\10.18 Design And Construct Projects\LS78-15-0088 Stockport War Memorial Art Gallery - Refurbishment Layout Plan.dwg

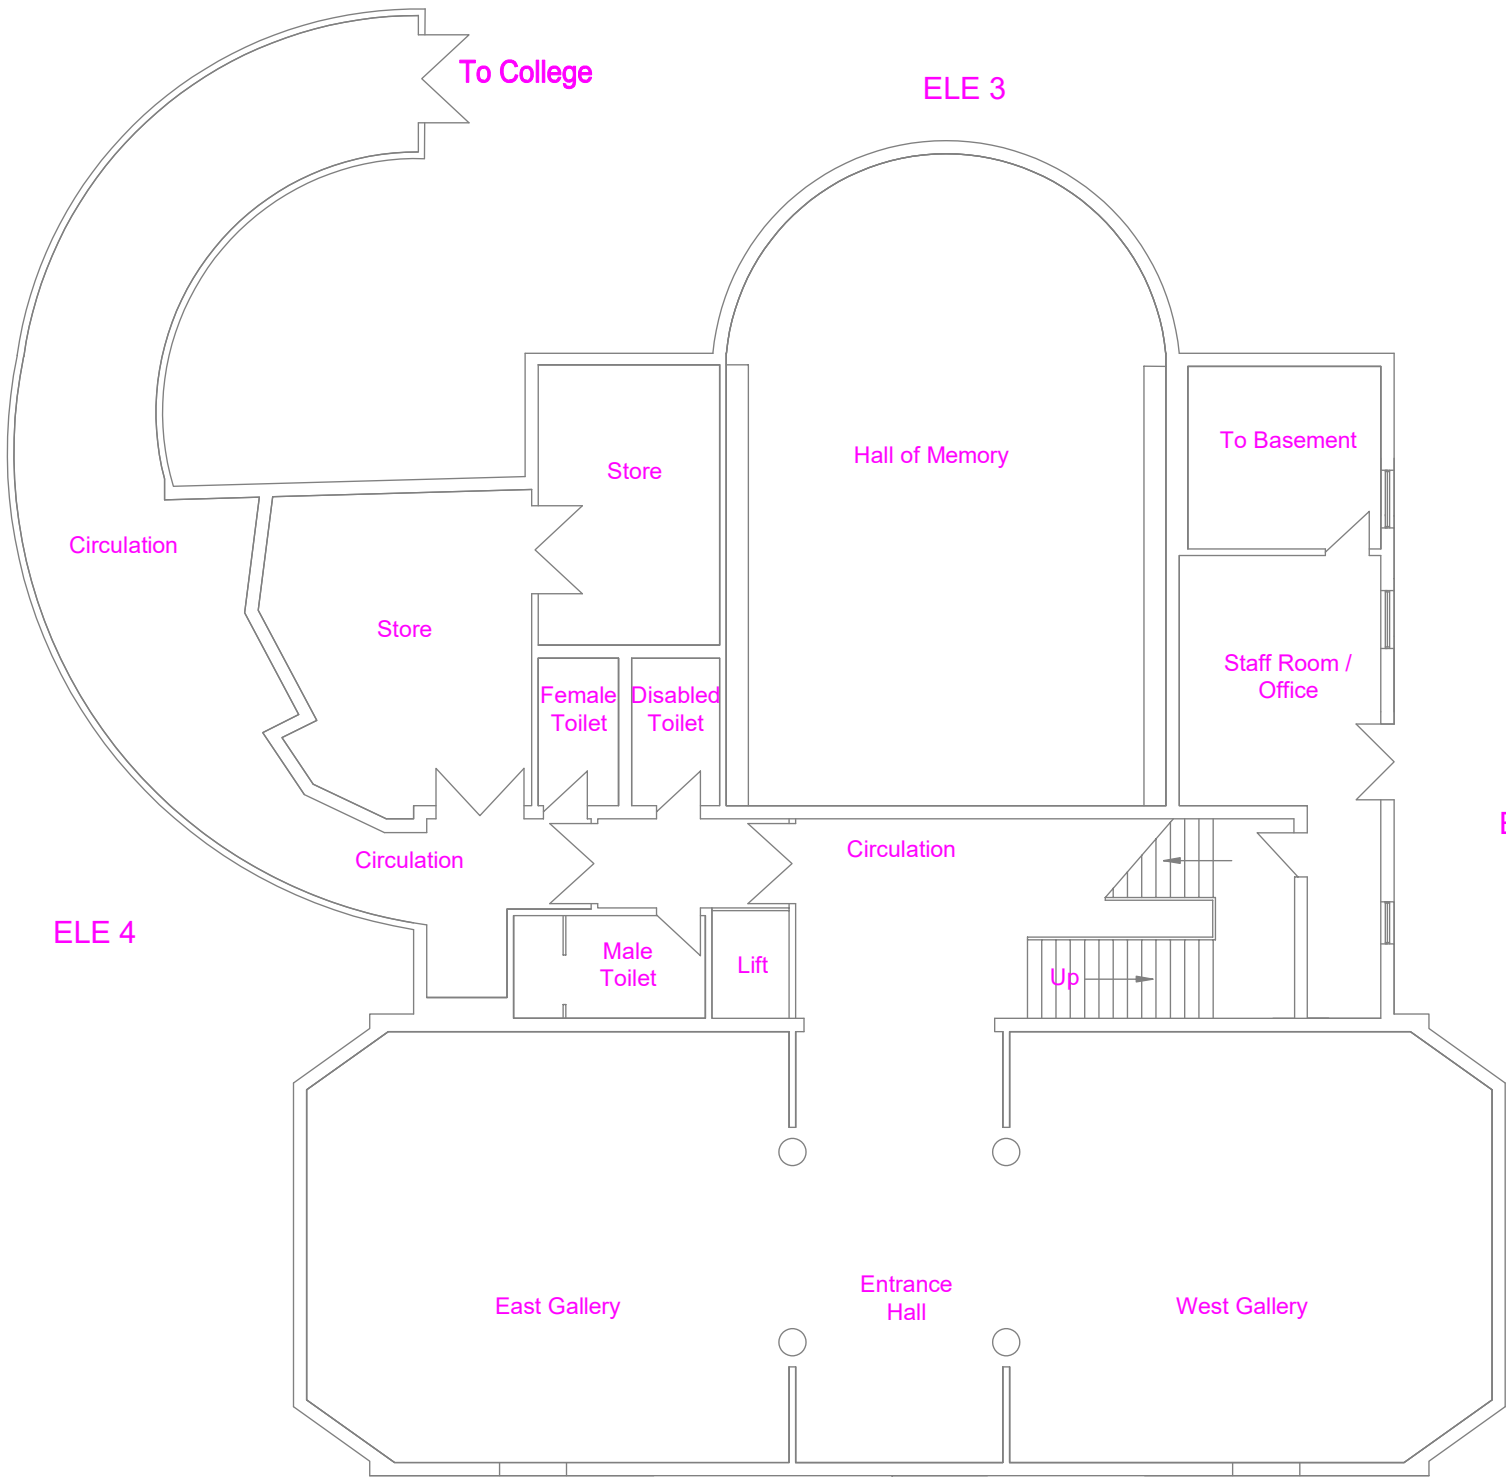


Notes

1 No dimensions are to be scaled from this drawing

2 The contractor shall verify all dimensions on the site

REV	DATE	DESCRIPTION	OD



Stockport Metropolitan Borough Council

Estate & Asset Management

Design & Technical Services



Charlotte Cordingley MRICS
Head of Estate and Asset Management
Corporate & Support Services
Stopford House, Stockport SK1 3XE

Tel: 0161 217 6930
Email: OTS@stockport.gov.uk
Web: <http://www.stockport.gov.uk>

PROJECT Art Gallery & War Memorial		CLIENT	
SUBJECT Ground Floor Layout		DATABASE May 2020	SCALE 1:100 @ A3
PROJECT NR LS78	DRAWING NR L01	REV JLS	CHECKED JLS


© BMBC This drawing may not be reproduced in any form without prior written agreement

Y:\Stockport\StockportHouse\Operations\10 Services\10.18 Design And Construct Projects\LS78-14-0088 Stockport War Memorial Art Gallery - Refurbishment Layout Plan.dwg

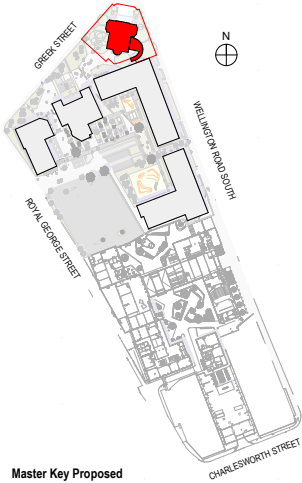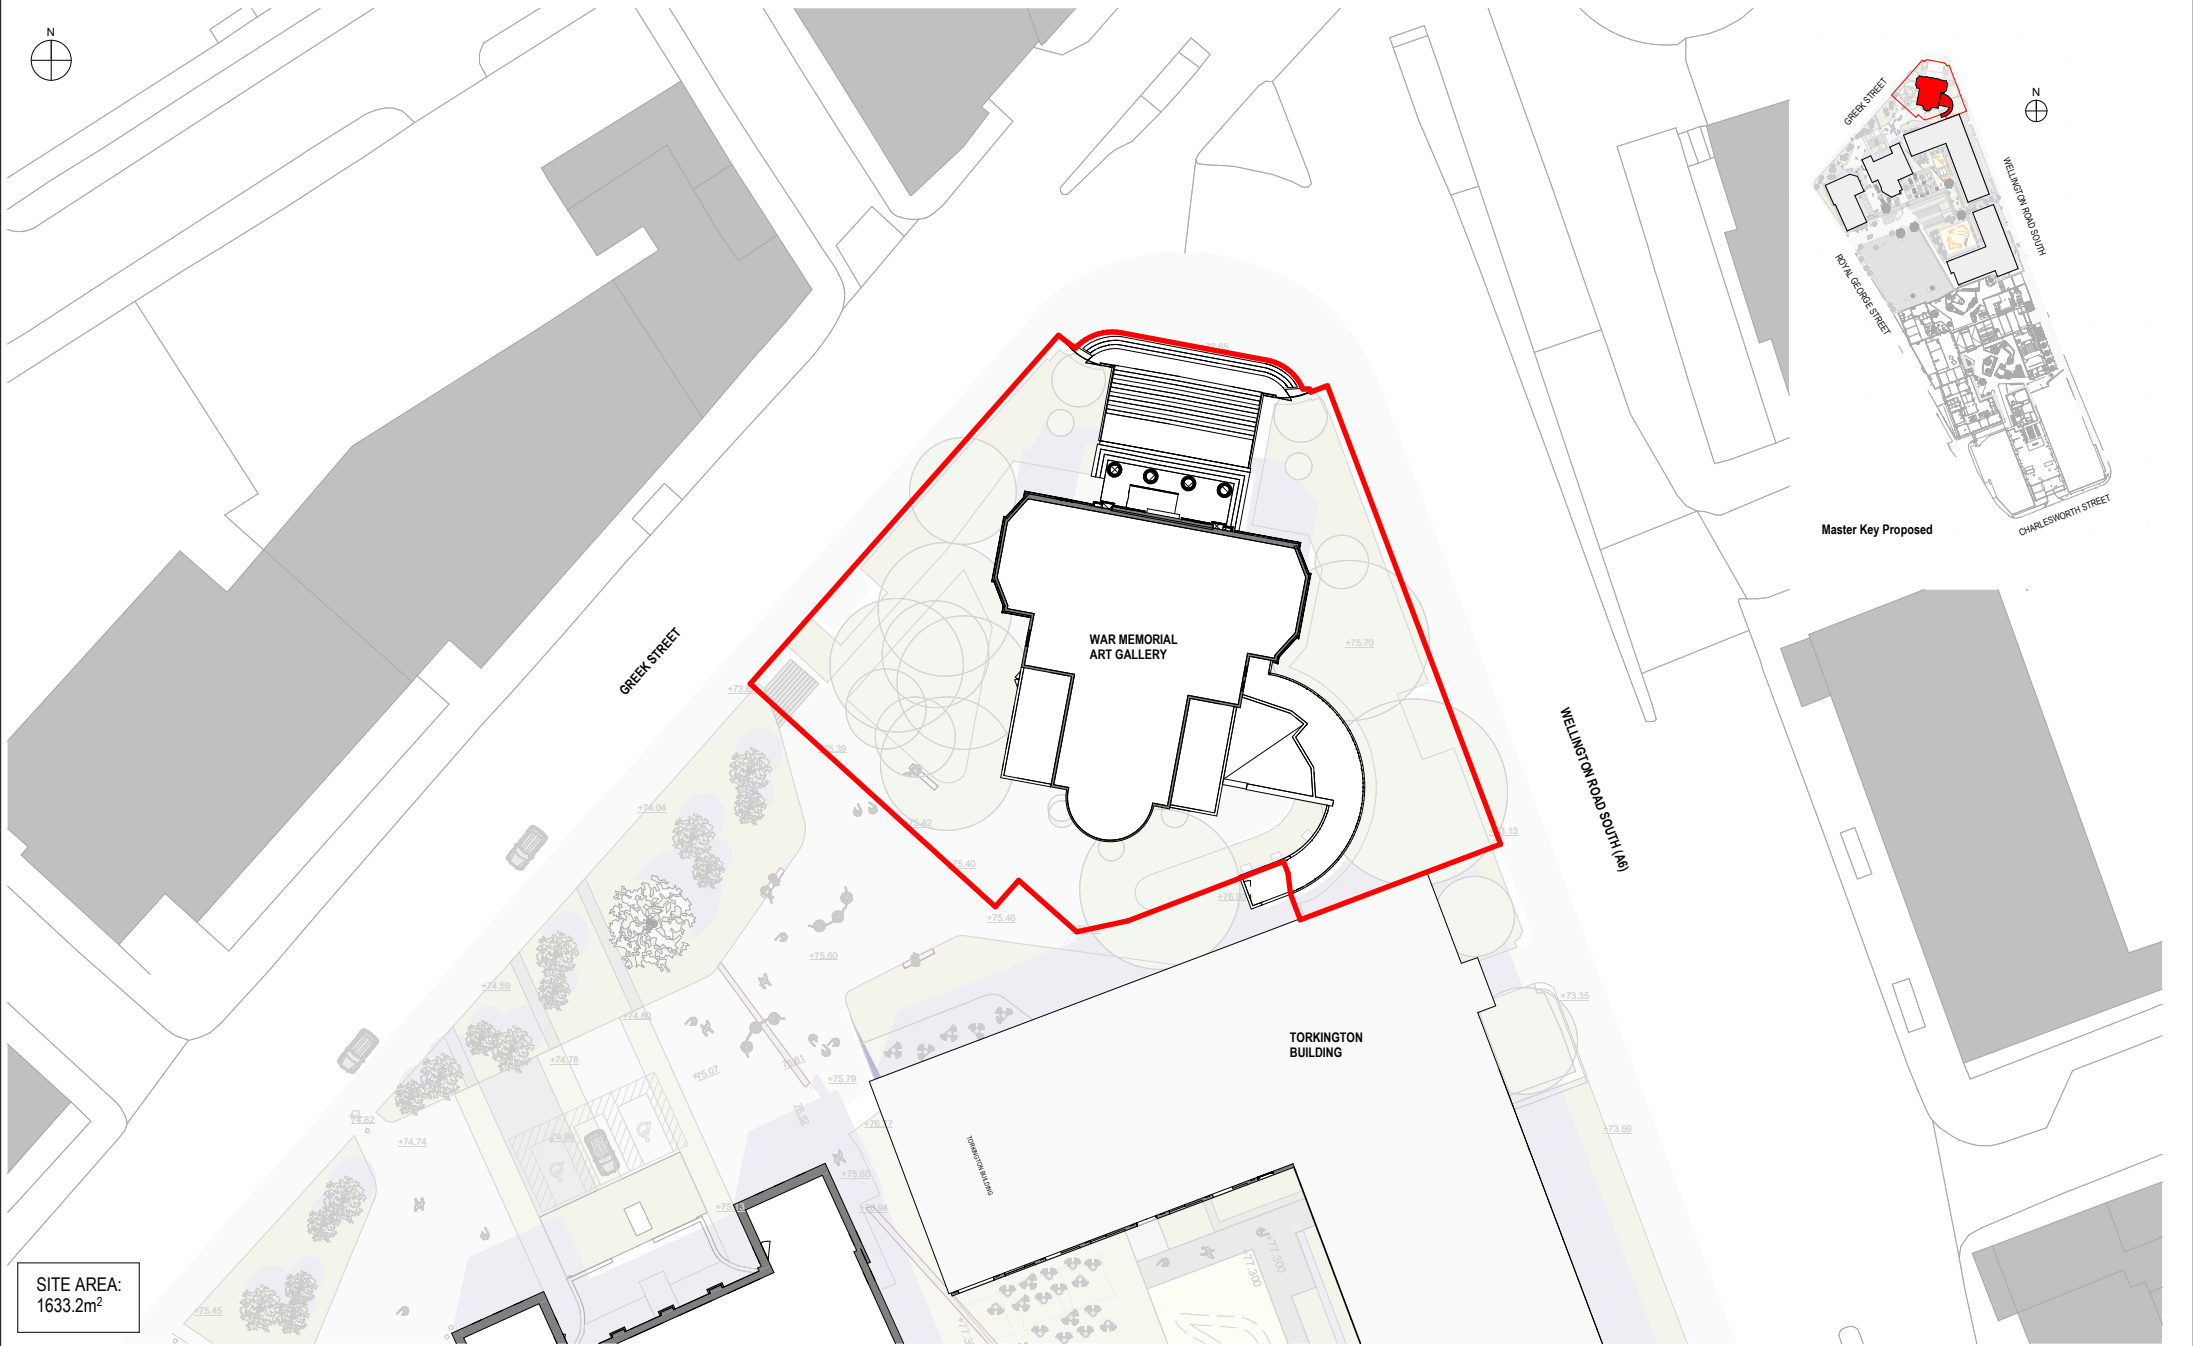

SITE AREA:
1633.2m²

GENERAL NOTES: DAY Architectural Ltd accepts no responsibility for any costs, losses or claims whatsoever arising from these drawings, specifications and related documents unless there is full compliance with the Client or any authorised user of the following: 1. All boundaries, dimensions and levels are to be checked on site before construction and any discrepancies reported to the Architect / Designer. 2. Partial Service: Any discrepancies with site or other information is to be advised to the Architect / Designer and direction and / or approval is to be sought before the implementation of the detail. 3. Block and site plans are reproduced under license from the Ordnance Survey. 4. Do not scale this drawing. 5. For the purpose of coordination, all relevant parties must check this information prior to implementation and report any discrepancies to the Architect / Designer.				
REV	DESCRIPTION	DATE	REV BY	CHKD BY
P1	Issued for Planning Approval	26.05.20	CL	GH

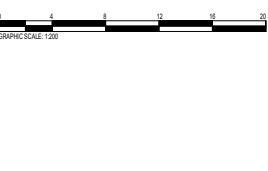

REV	DESCRIPTION	DATE	REV BY	CHKD BY
P1	Issued for Planning Approval	26.05.20	CL	GH

CLIENT Investar Property Group	
PROJECT Royal George Village, Stockport	

DRAWING									
War Memorial Art Gallery - Proposed Site Plan									
SCALE								FIRST ISSUED	
As indicated @ A1								05/18/20	
PROJECT			DRAWN BY			CHECKED BY			
937-19			CL			GH			
OWNER		VOLUME		LEVEL		TYPE		HOLE	
DAY		AG		XX		DR		A	
NUMBER		REVISION							
04-0010		P1							
DRAWING STATUS									
PLANNING									
Intersected lot and is not to be reproduced without your permission									