



Note:

All building works to be in accordance with the Building Standard (England) Regulations. Do not scale from drawing. Contractors to verify all dimensions before manufacture of components and commencement of work. All dimensions are hard to brickwork or framing unless noted otherwise.

© LIND Studio

Project Orlando House 11c Compstall Road Marple Bridge SK6 5HH

Client Space Construction Ltd

Date 0.10.2020

Job no. 103

Scale 1:500 @ A3


Status Planning Author EL

Drawing no. 103_0102_Servicing Swept Path

LIND | STUDIO


Title Servicing Swept Path


Revision А

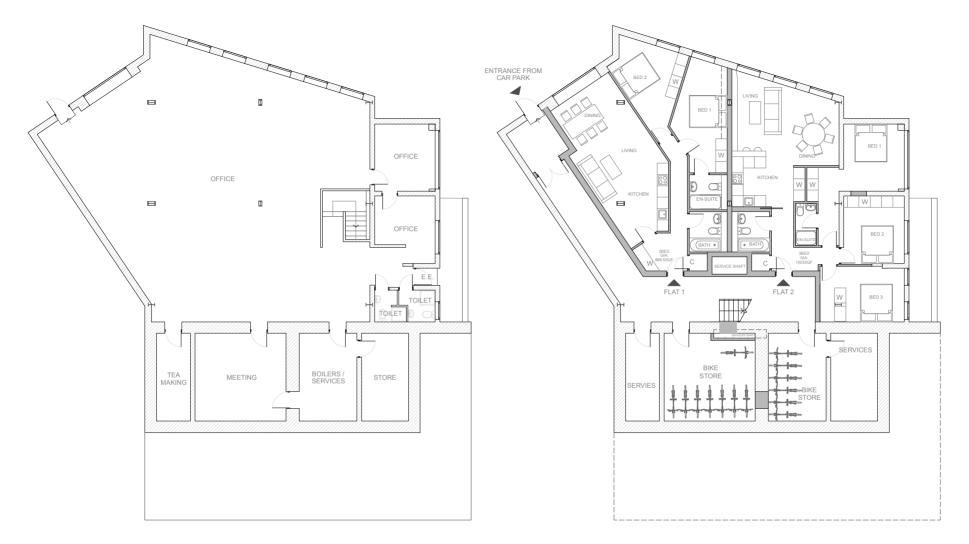



EXISTING LAYOUT

PROPOSED LAYOUT

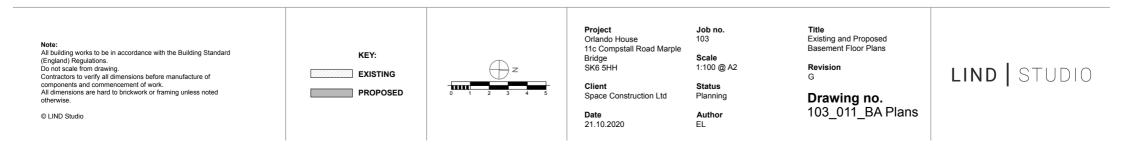

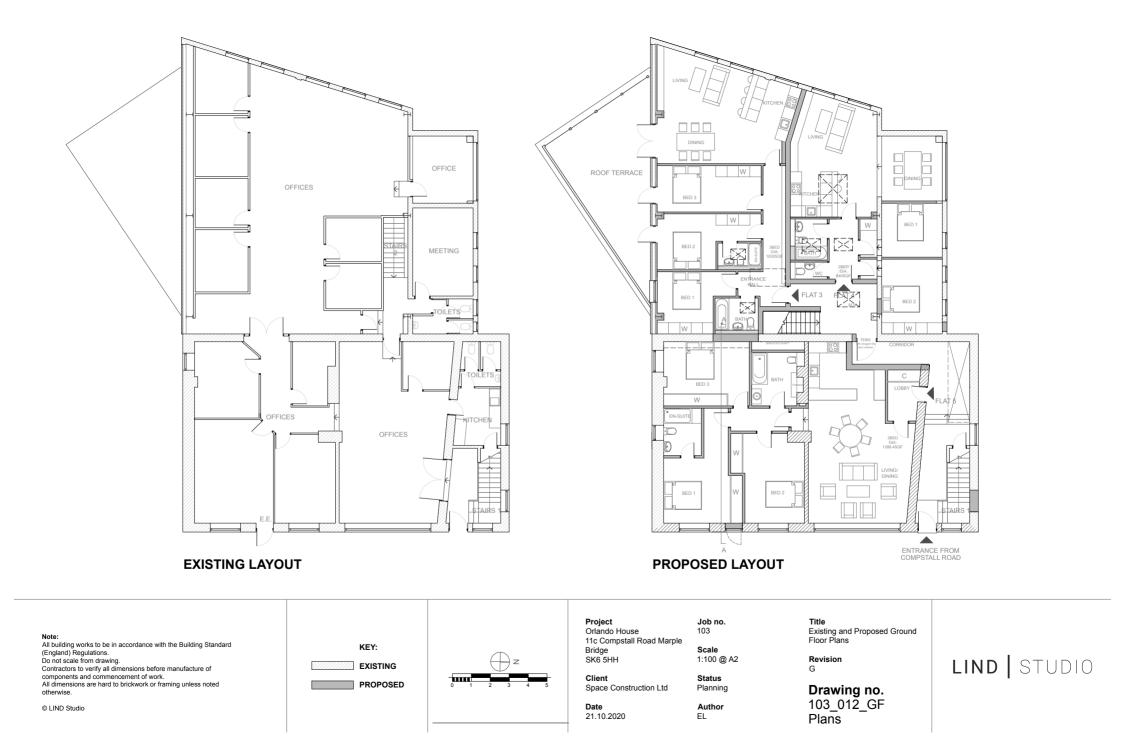


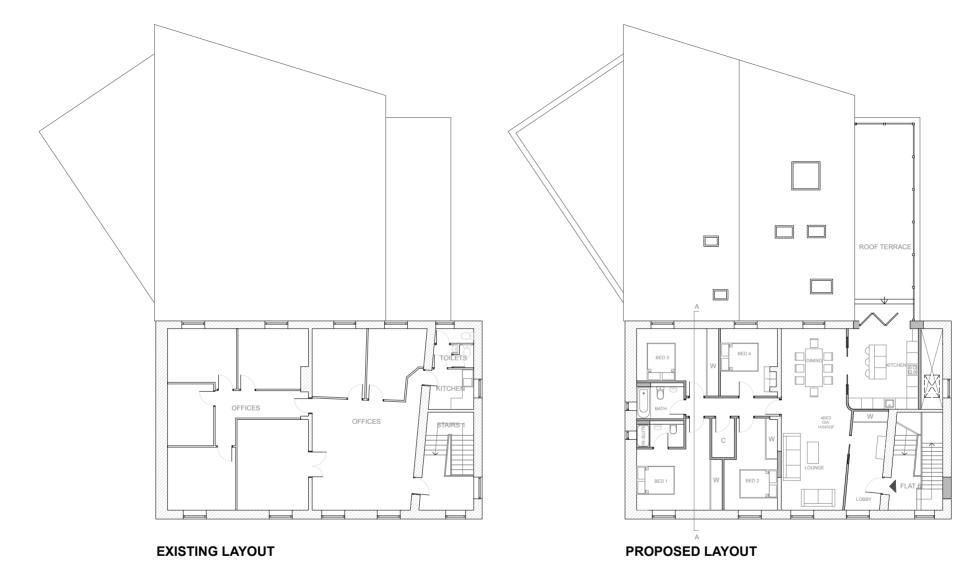

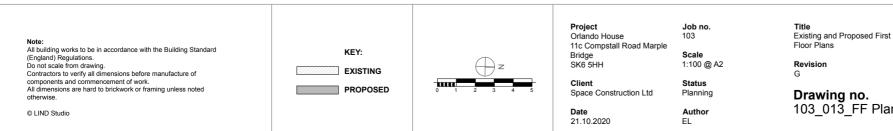


LIND | STUDIO

Drawing no. 103_013_FF Plans

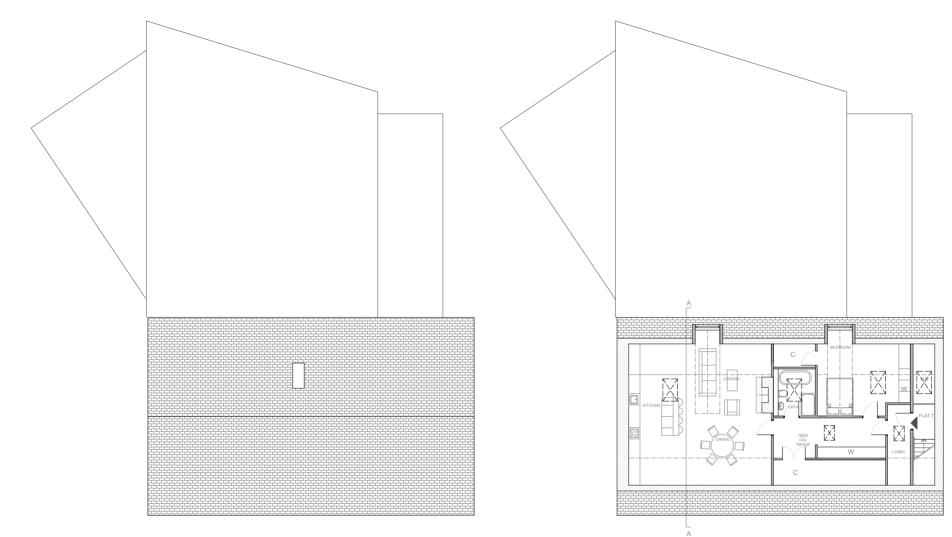



EXISTING LAYOUT


PROPOSED LAYOUT

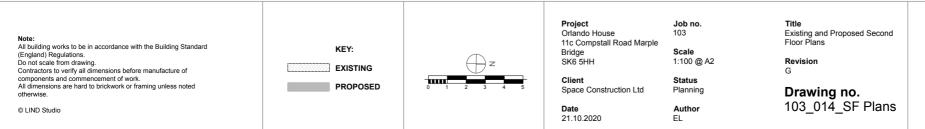

LIND | STUDIO

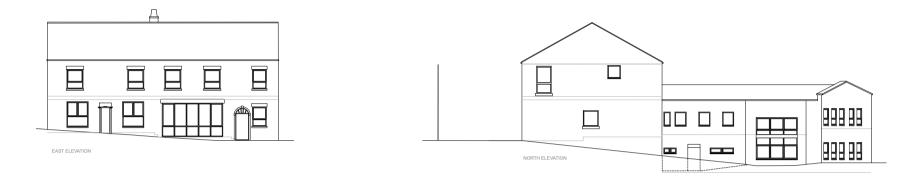

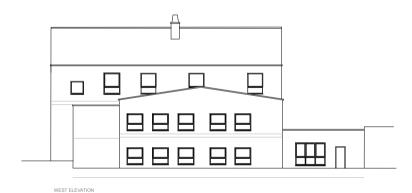


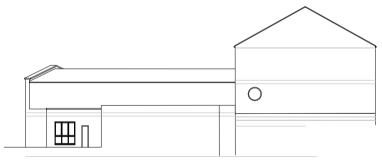



SOUTH ELEVATION

EXISTING ELEVATIONS

Note: Al building works to be in accordance with the Building Standard (England) Regulations. Do not scale from drawing. Contractors to verify all dimensions before manufacture of components and commencement of work. All dimensions are hard to brickwork or framing unless noted otherwise.	Project Orlando House 11c Compstall Road Marple Bridge SK6 5HH Client Space Construction Ltd Date 09.08.2019	Job no. 103 Scale 1:100 @ A1 Status Planning Author EL	Title Existing Elevations Revision - Drawing no. 103_021_Ex Elevations	LIND STUDIO
---	--	---	--	---------------

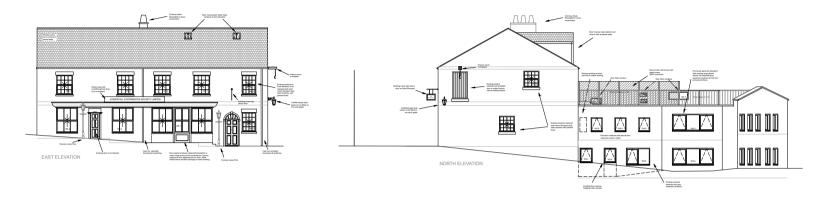

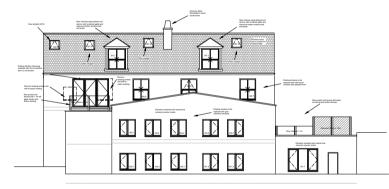

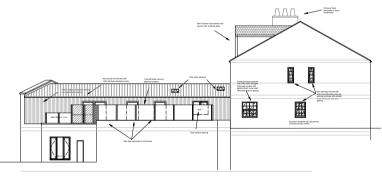

SOUTH ELEVATION

PROPOSED ELEVATIONS

WEST ELEVATION

Not: Al Building works to be in accordance with the Building Standard (England) Regulations. Do not scale from drawing. Contractors to work all dimensions before manufacture of components and commencement of work. All dimensions are hard to brickwork or framing unless noted diterwise. © LIND Studio	KEY: EXISTING PROPOSED	Project Orlando House 11c Compstall Road Marple Bridge SK6 5HH Client Space Construction Ltd Date 21.10.2020	Job no. 103 Scale 1:100 @ A1 Status Planning Author EL	Title Proposed Elevations Revision G Drawing no. 103_022_Pr Elevations	LIND STUDIO
---	------------------------------	--	---	--	---------------