



Advanced Laser Technology Ltd, Frederick House, Raleigh Street, Stockport, SK5 7ER

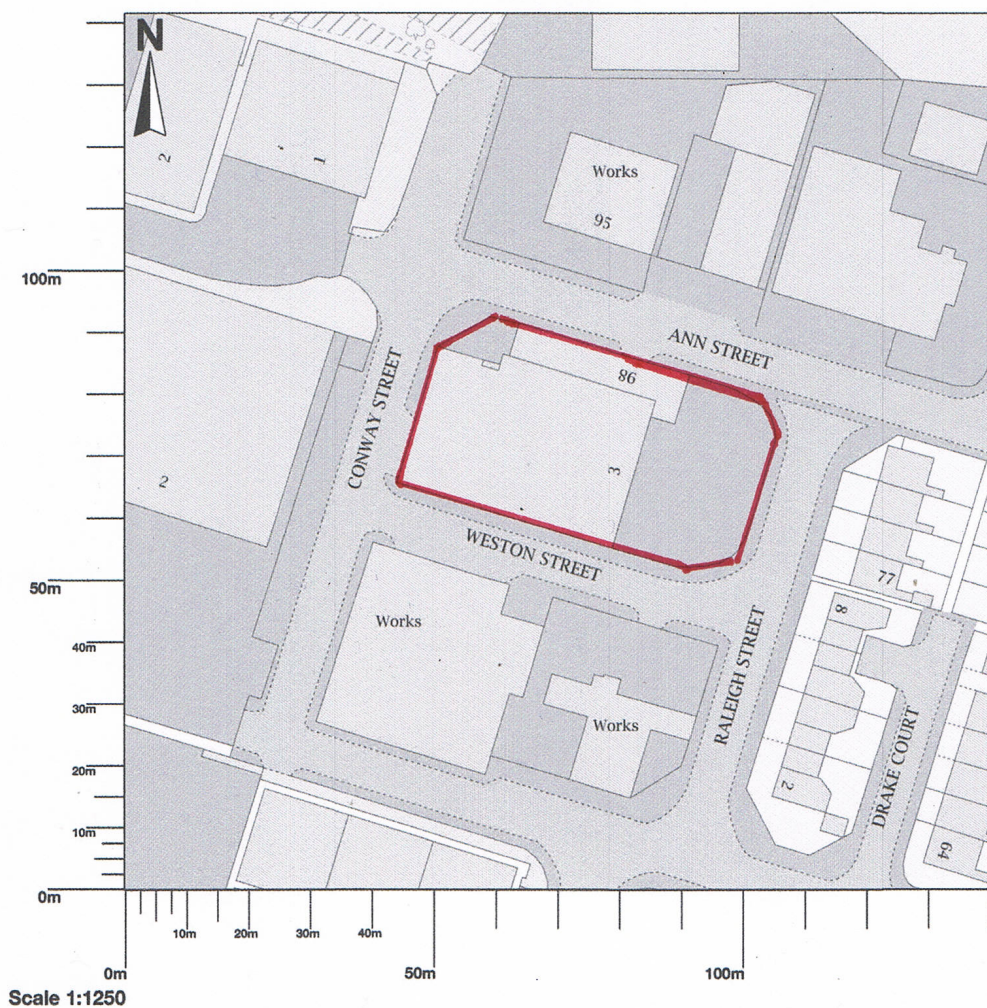

Map area bounded by: 389306,391652 389448,391794. Produced on 22 June 2020 from the OS National Geographic Database. Reproduction in whole or part is prohibited without the prior permission of Ordnance Survey. © Crown copyright 2020. Supplied by UKPlanningMaps.com a licensed OS partner (100054135). Unique plan reference: p2buk/470364/638295

NOTE: THE EXISTING BUILDING AND ALL OTHER FEATURES ON SITE TO REMAIN UNALTERED.

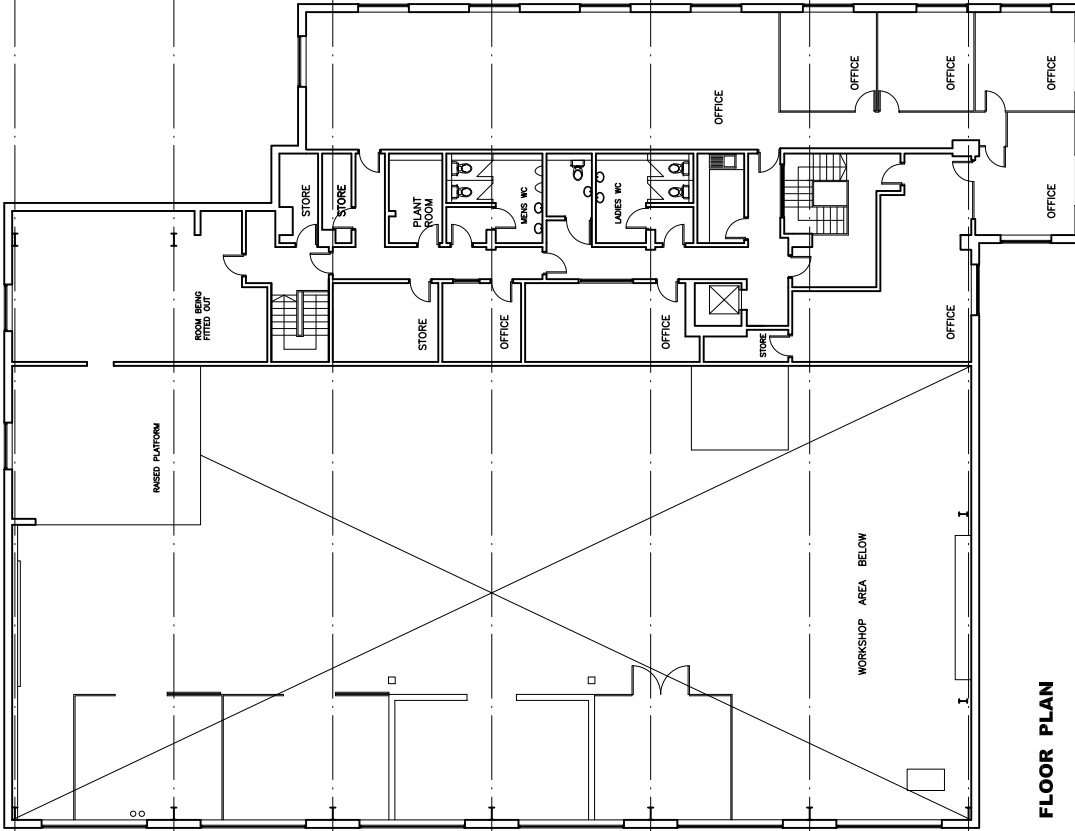

FIRST FLOOR PLAN



WALKER ASSOCIATES

Chartered Architects

51 BRIDGE STREET
WALSALL
W. MIDLANDS
WS1 1JQ

Tel. 01952 728388

PROPOSED CHANGE OF USE
AT 3 RALEIGH STREET
STOCKPORT


Drawing Title:

**FLOOR PLAN AS
EXISTING**


Scale: 1 : 100 Date: 19.06.20

Checked: Checked:

Drawing No. **2005 / 01**

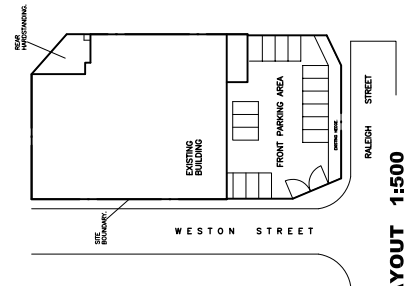


SITE LAYOUT 1:500

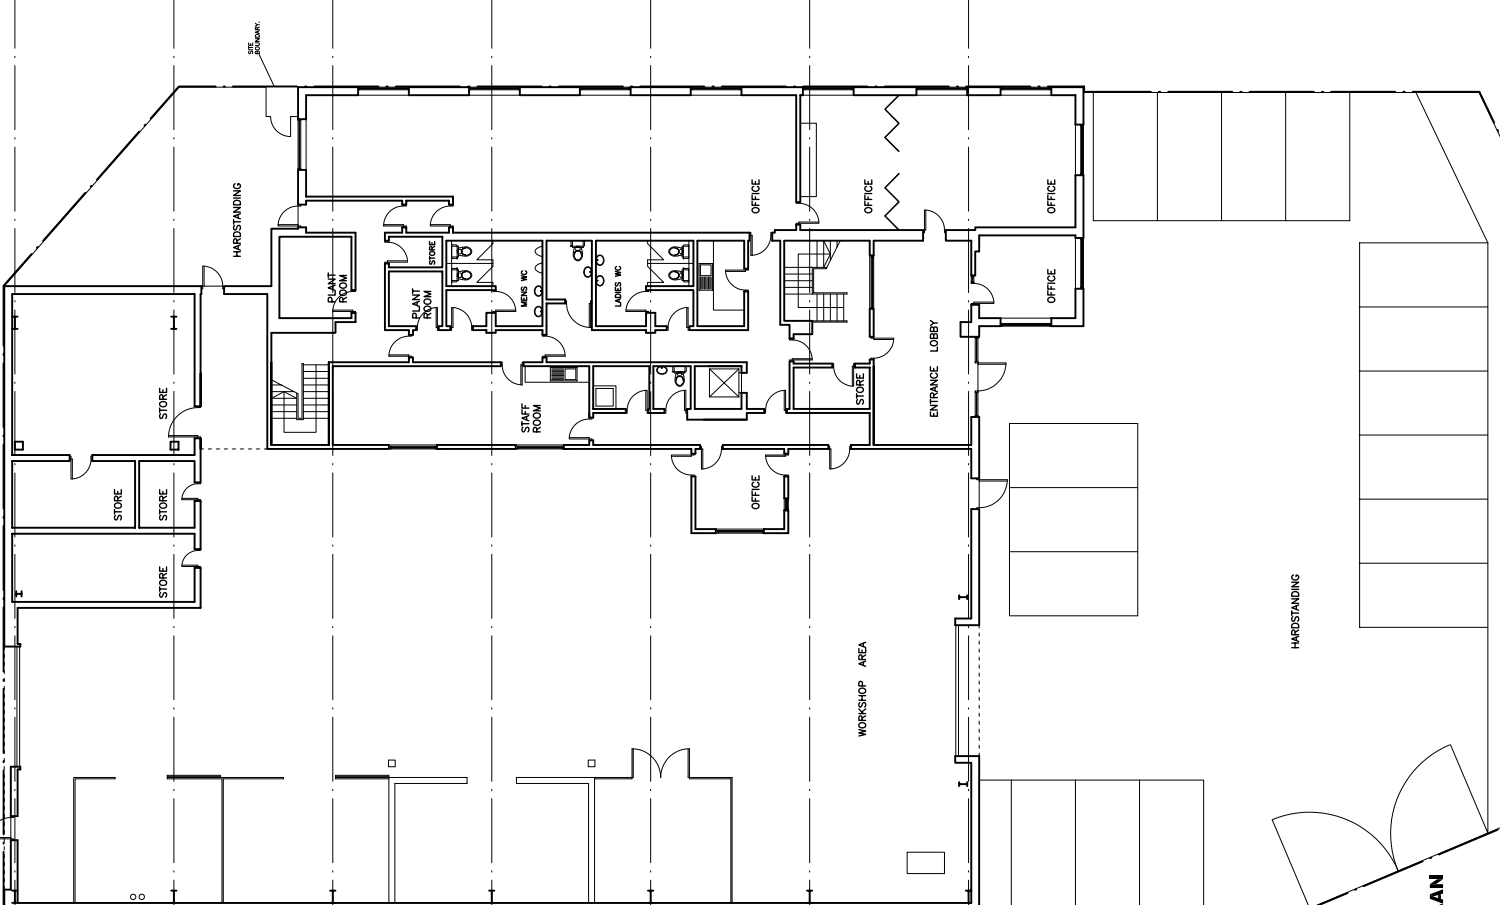

GROUND
FLOOR PLAN

NOTE: THE EXISTING BUILDING AND ALL OTHER FEATURES ON SITE TO REMAIN UNALTERED.

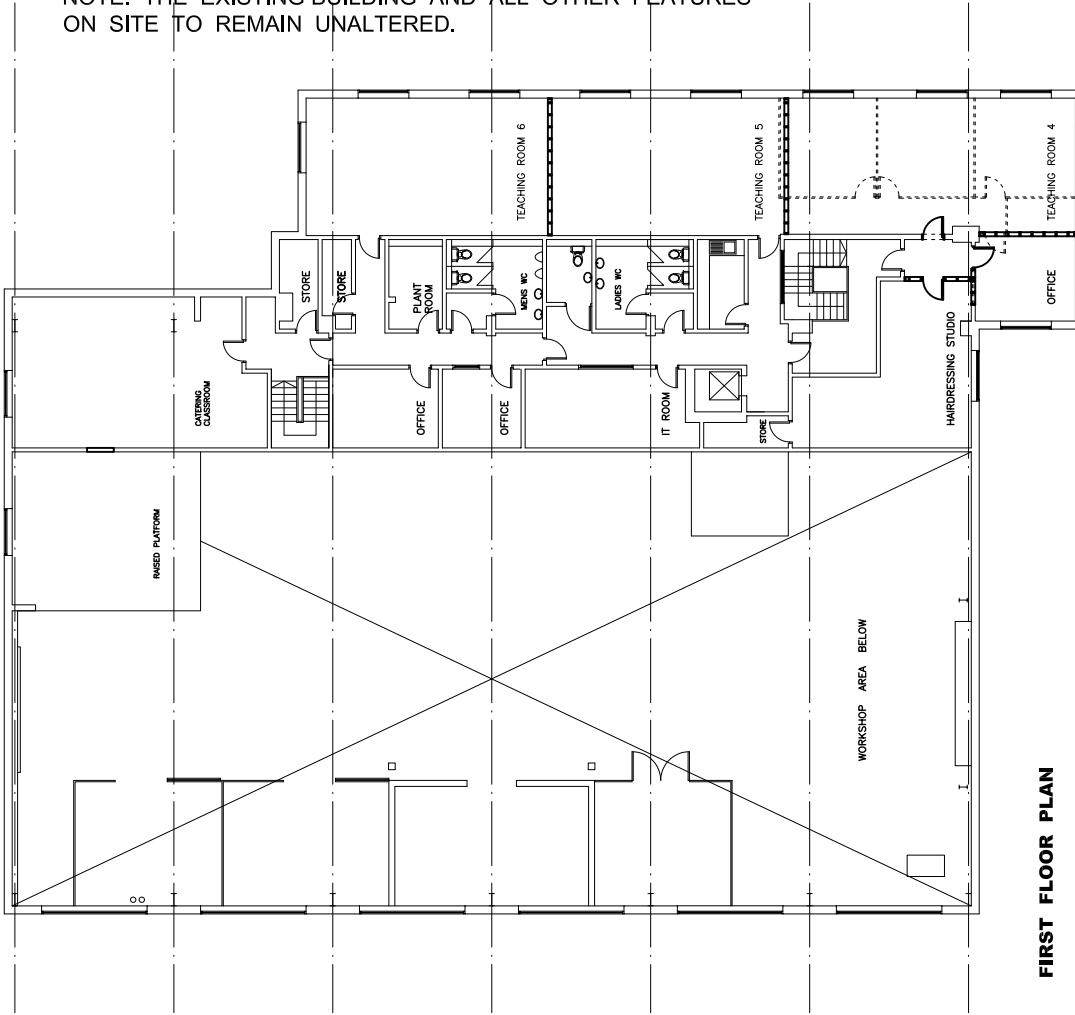

FIRST FLOOR PLAN



WALKER ASSOCIATES

Chartered Architects

51 BRIDGE STREET
WALSALL
W. MIDLANDS
WS1 1JQ

Tel. 01952 728388

PROPOSED CHANGE OF USE
AT 3 RALEIGH STREET
STOCKPORT


Drawing Title:

**FLOOR PLANS AS
PROPOSED**


Scale: 1 : 100 Date: 07.07.20

Checked: Checked:

Drawing No. **2005 / 02**

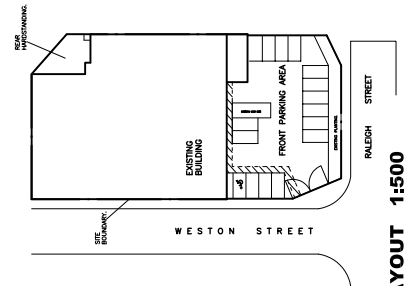

SITE LAYOUT 1:500

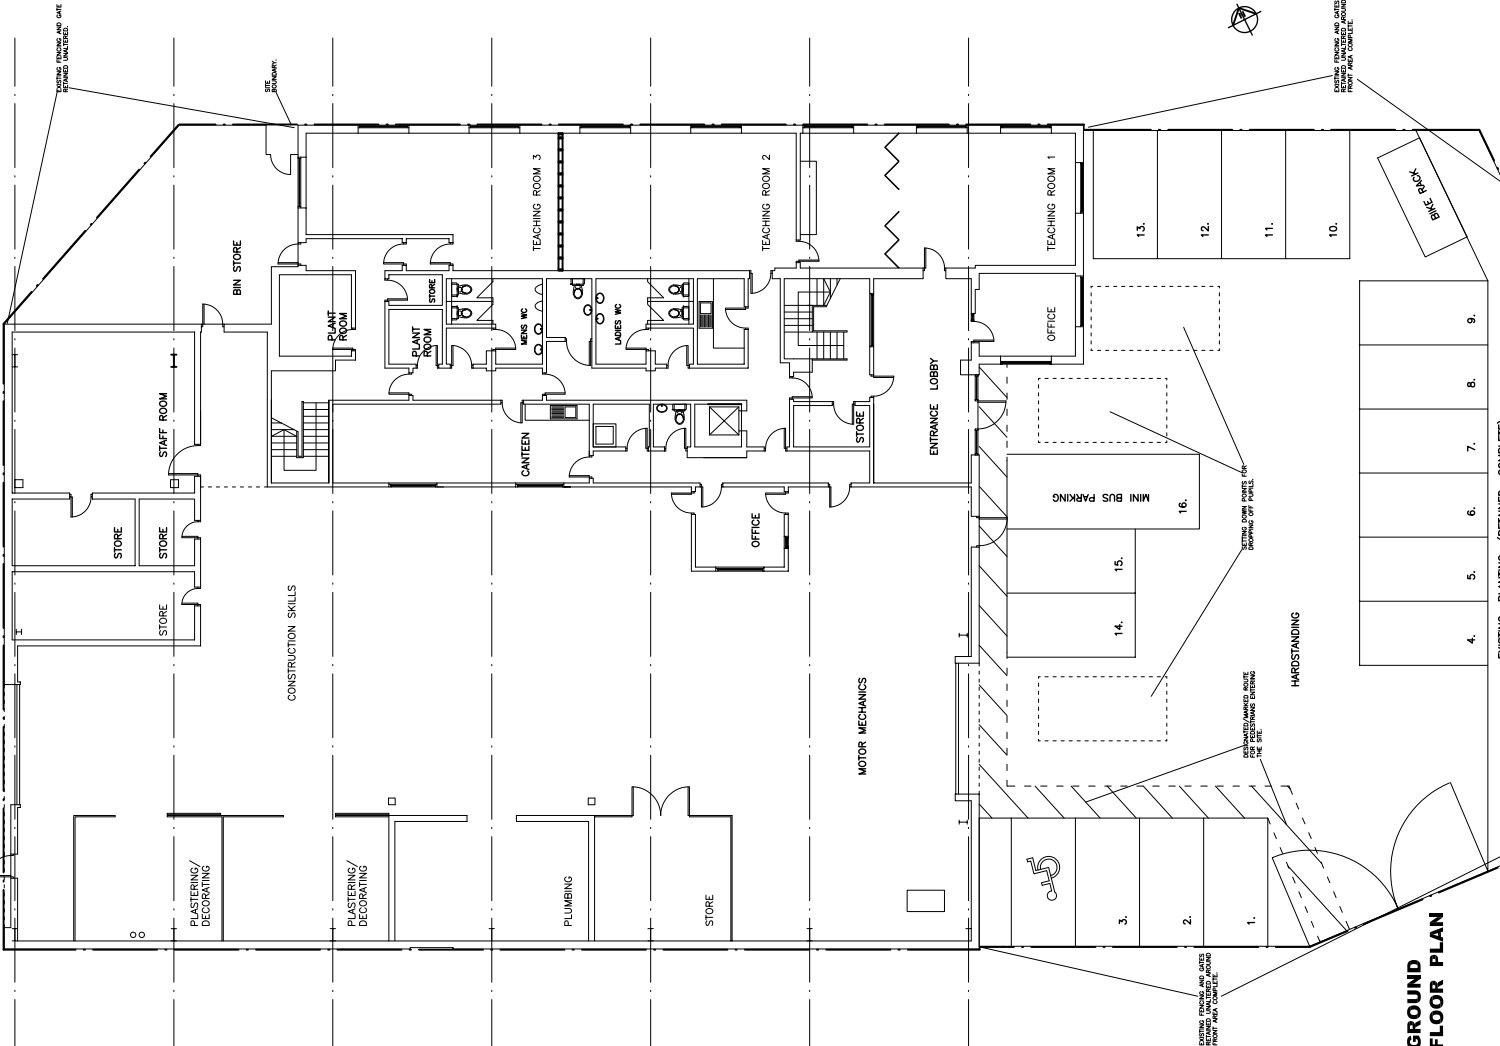

GROUND FLOOR PLAN