

461, Buxton Road, Great Moor, Stockport, SK2 7HE




Site Plan shows area bounded by: 391217.97, 387712.89 391417.97, 387912.89 (at a scale of 1:1250), OSGridRef: SJ91318781. The representation of a road, track or path is no evidence of a right of way. The representation of features as lines is no evidence of a property boundary.

Produced on 30th Jun 2020 from the Ordnance Survey National Geographic Database and incorporating surveyed revision available at this date. Reproduction in whole or part is prohibited without the prior permission of Ordnance Survey. © Crown copyright 2020. Supplied by www.buyaplan.co.uk a licensed Ordnance Survey partner (100053143). Unique plan reference: #00529206-B204EC


Ordnance Survey and the OS Symbol are registered trademarks of Ordnance Survey, the national mapping agency of Great Britain. Buy A Plan logo, pdf design and the www.buyaplan.co.uk website are Copyright © Pass Inc Ltd 2020




REAR ELEVATION

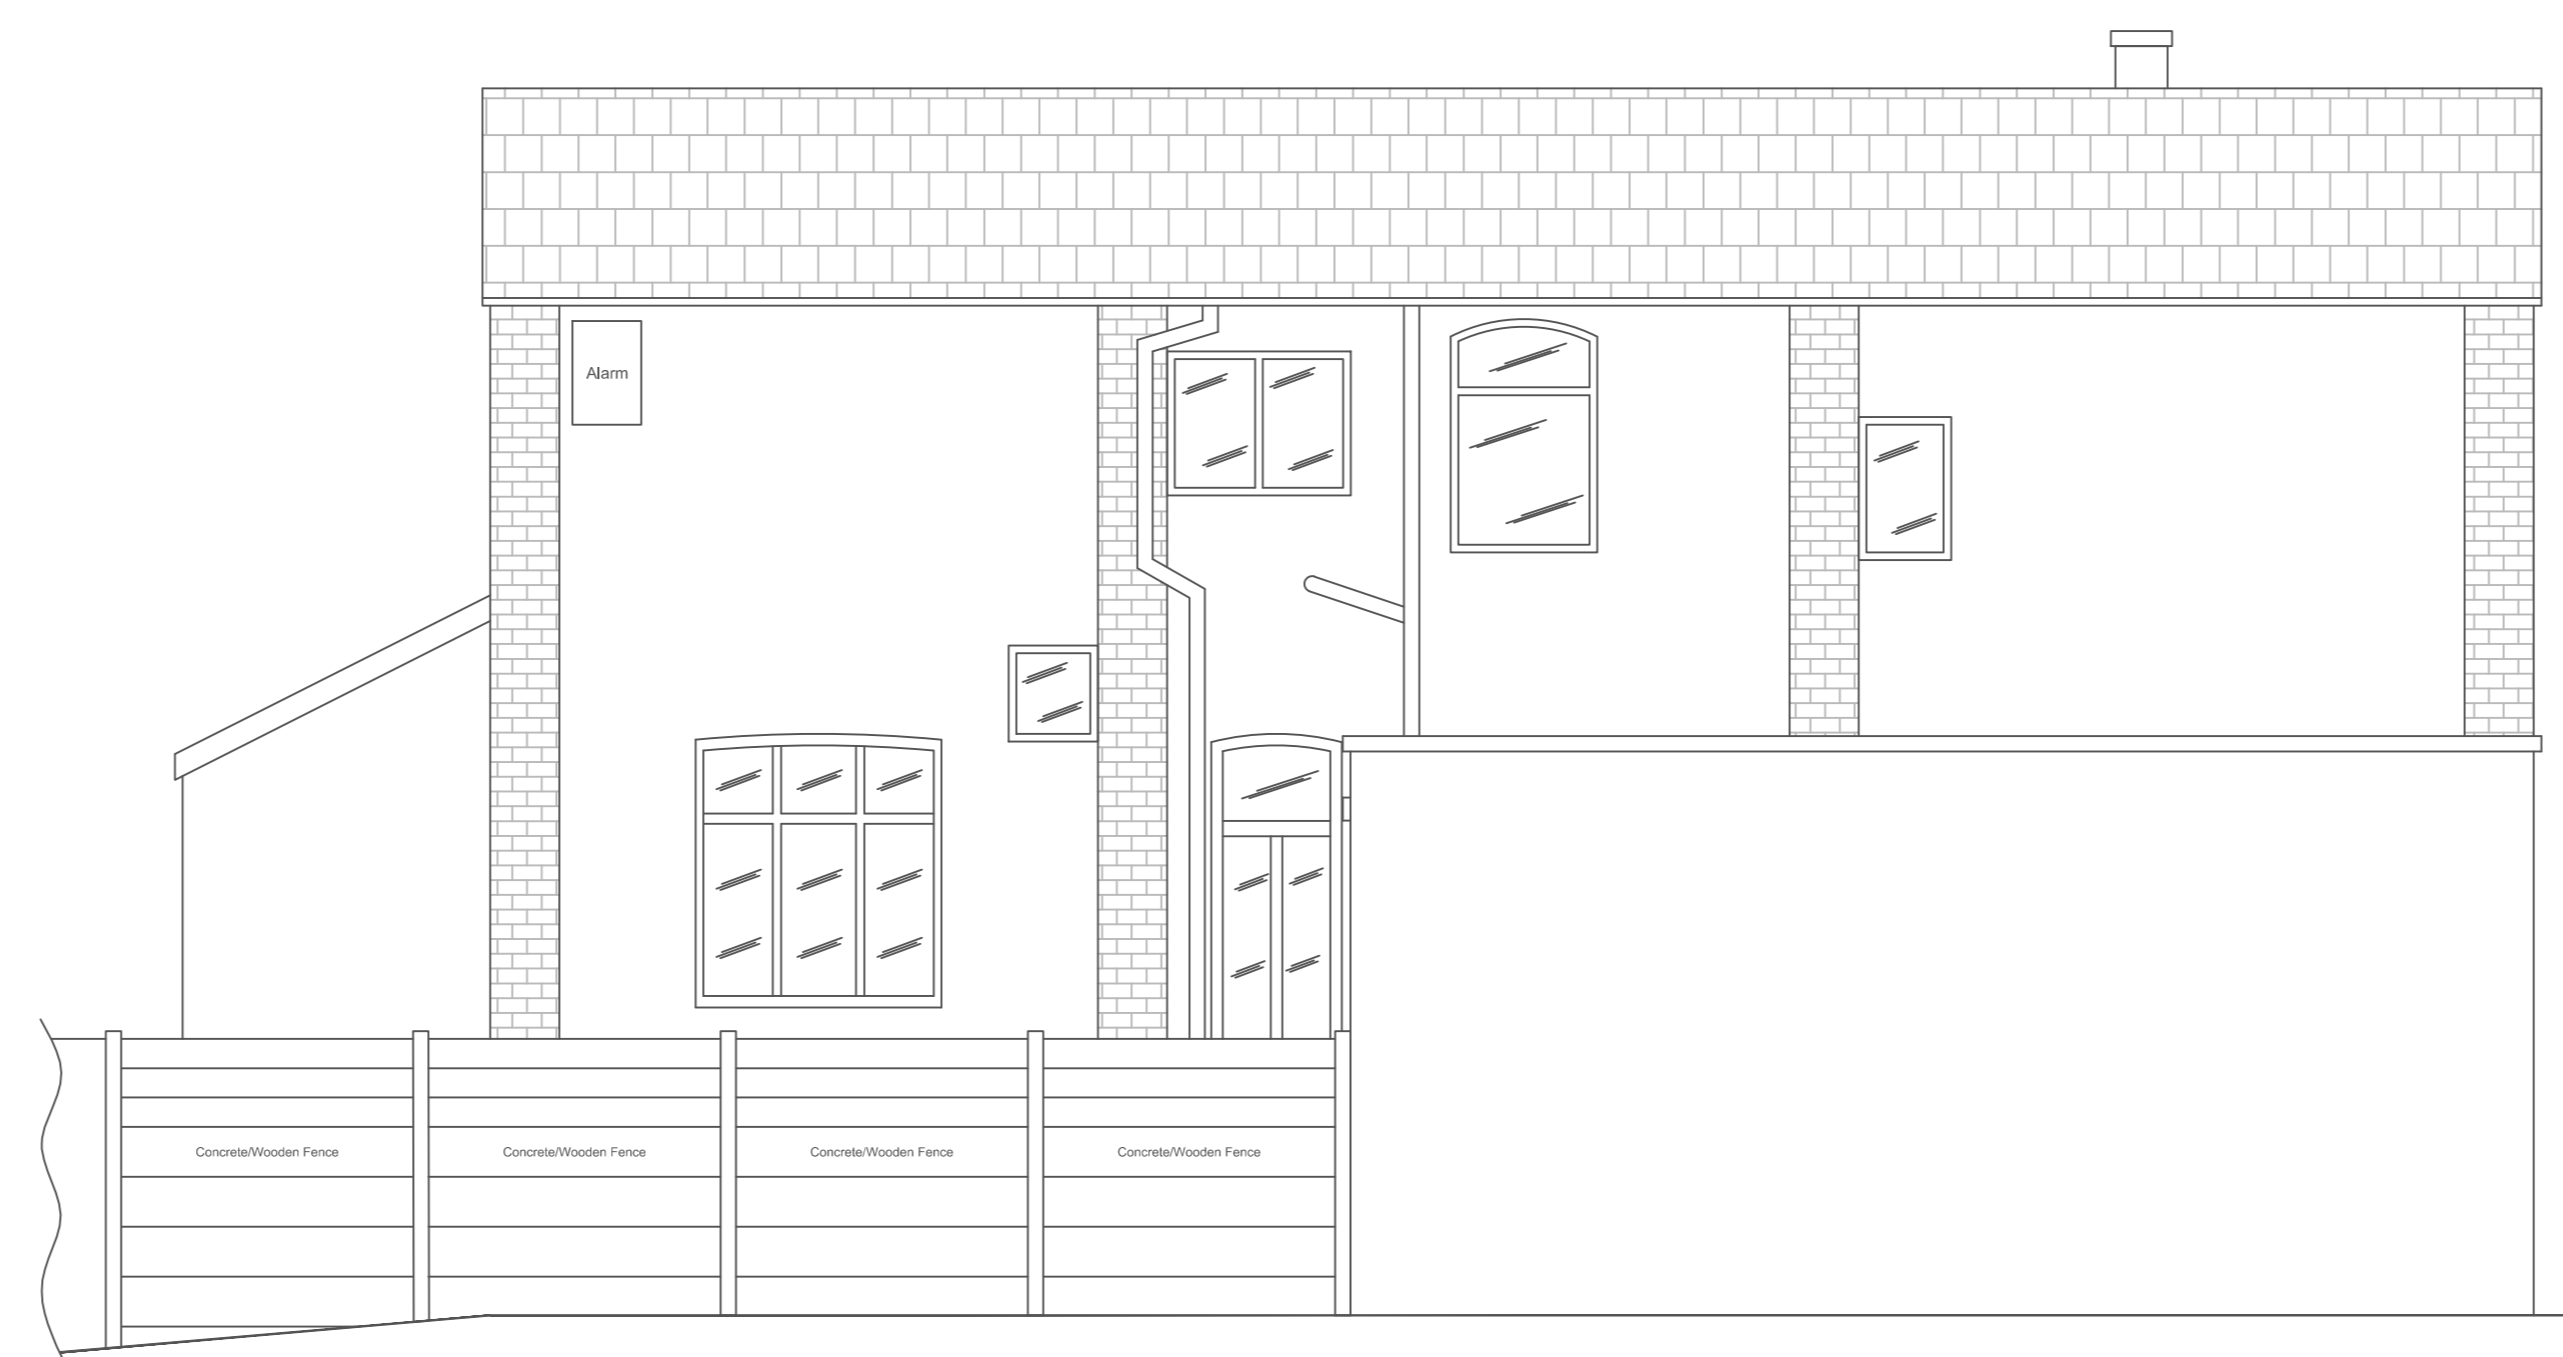

SIDE ELEVATION

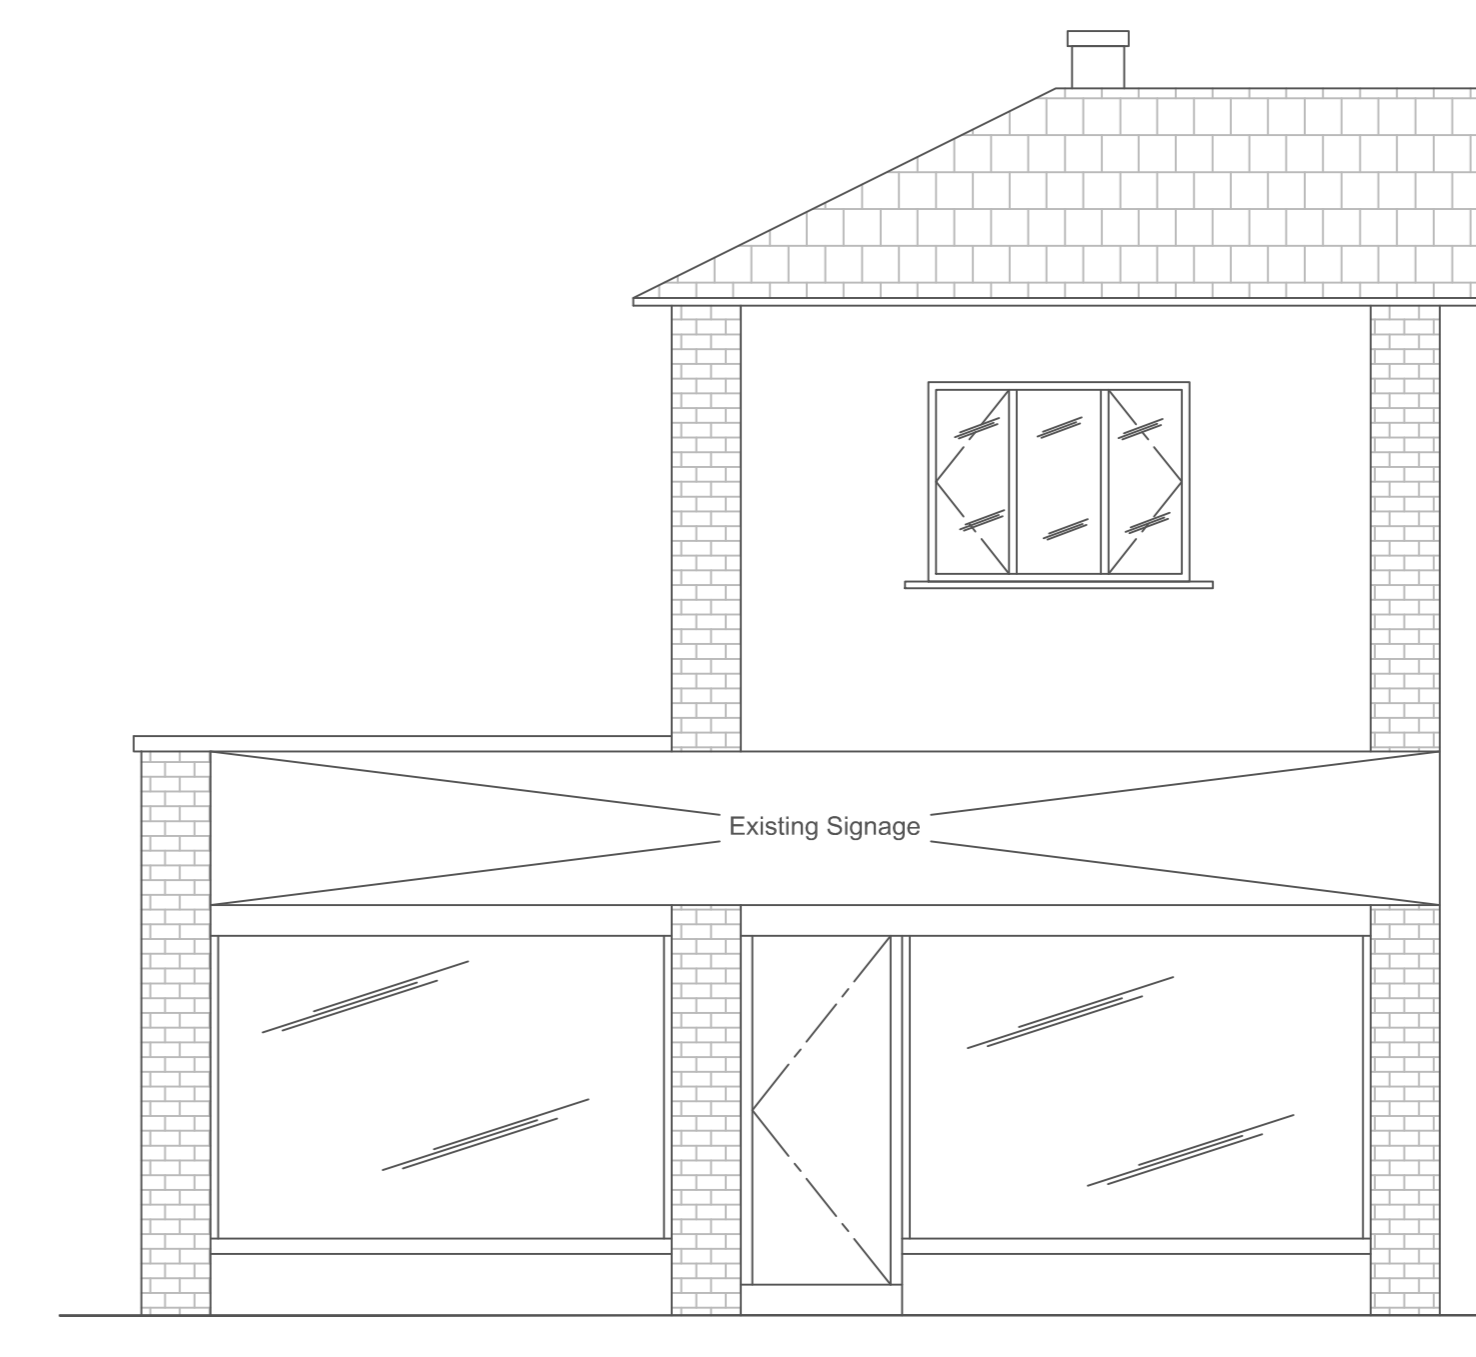

FRONT ELEVATION

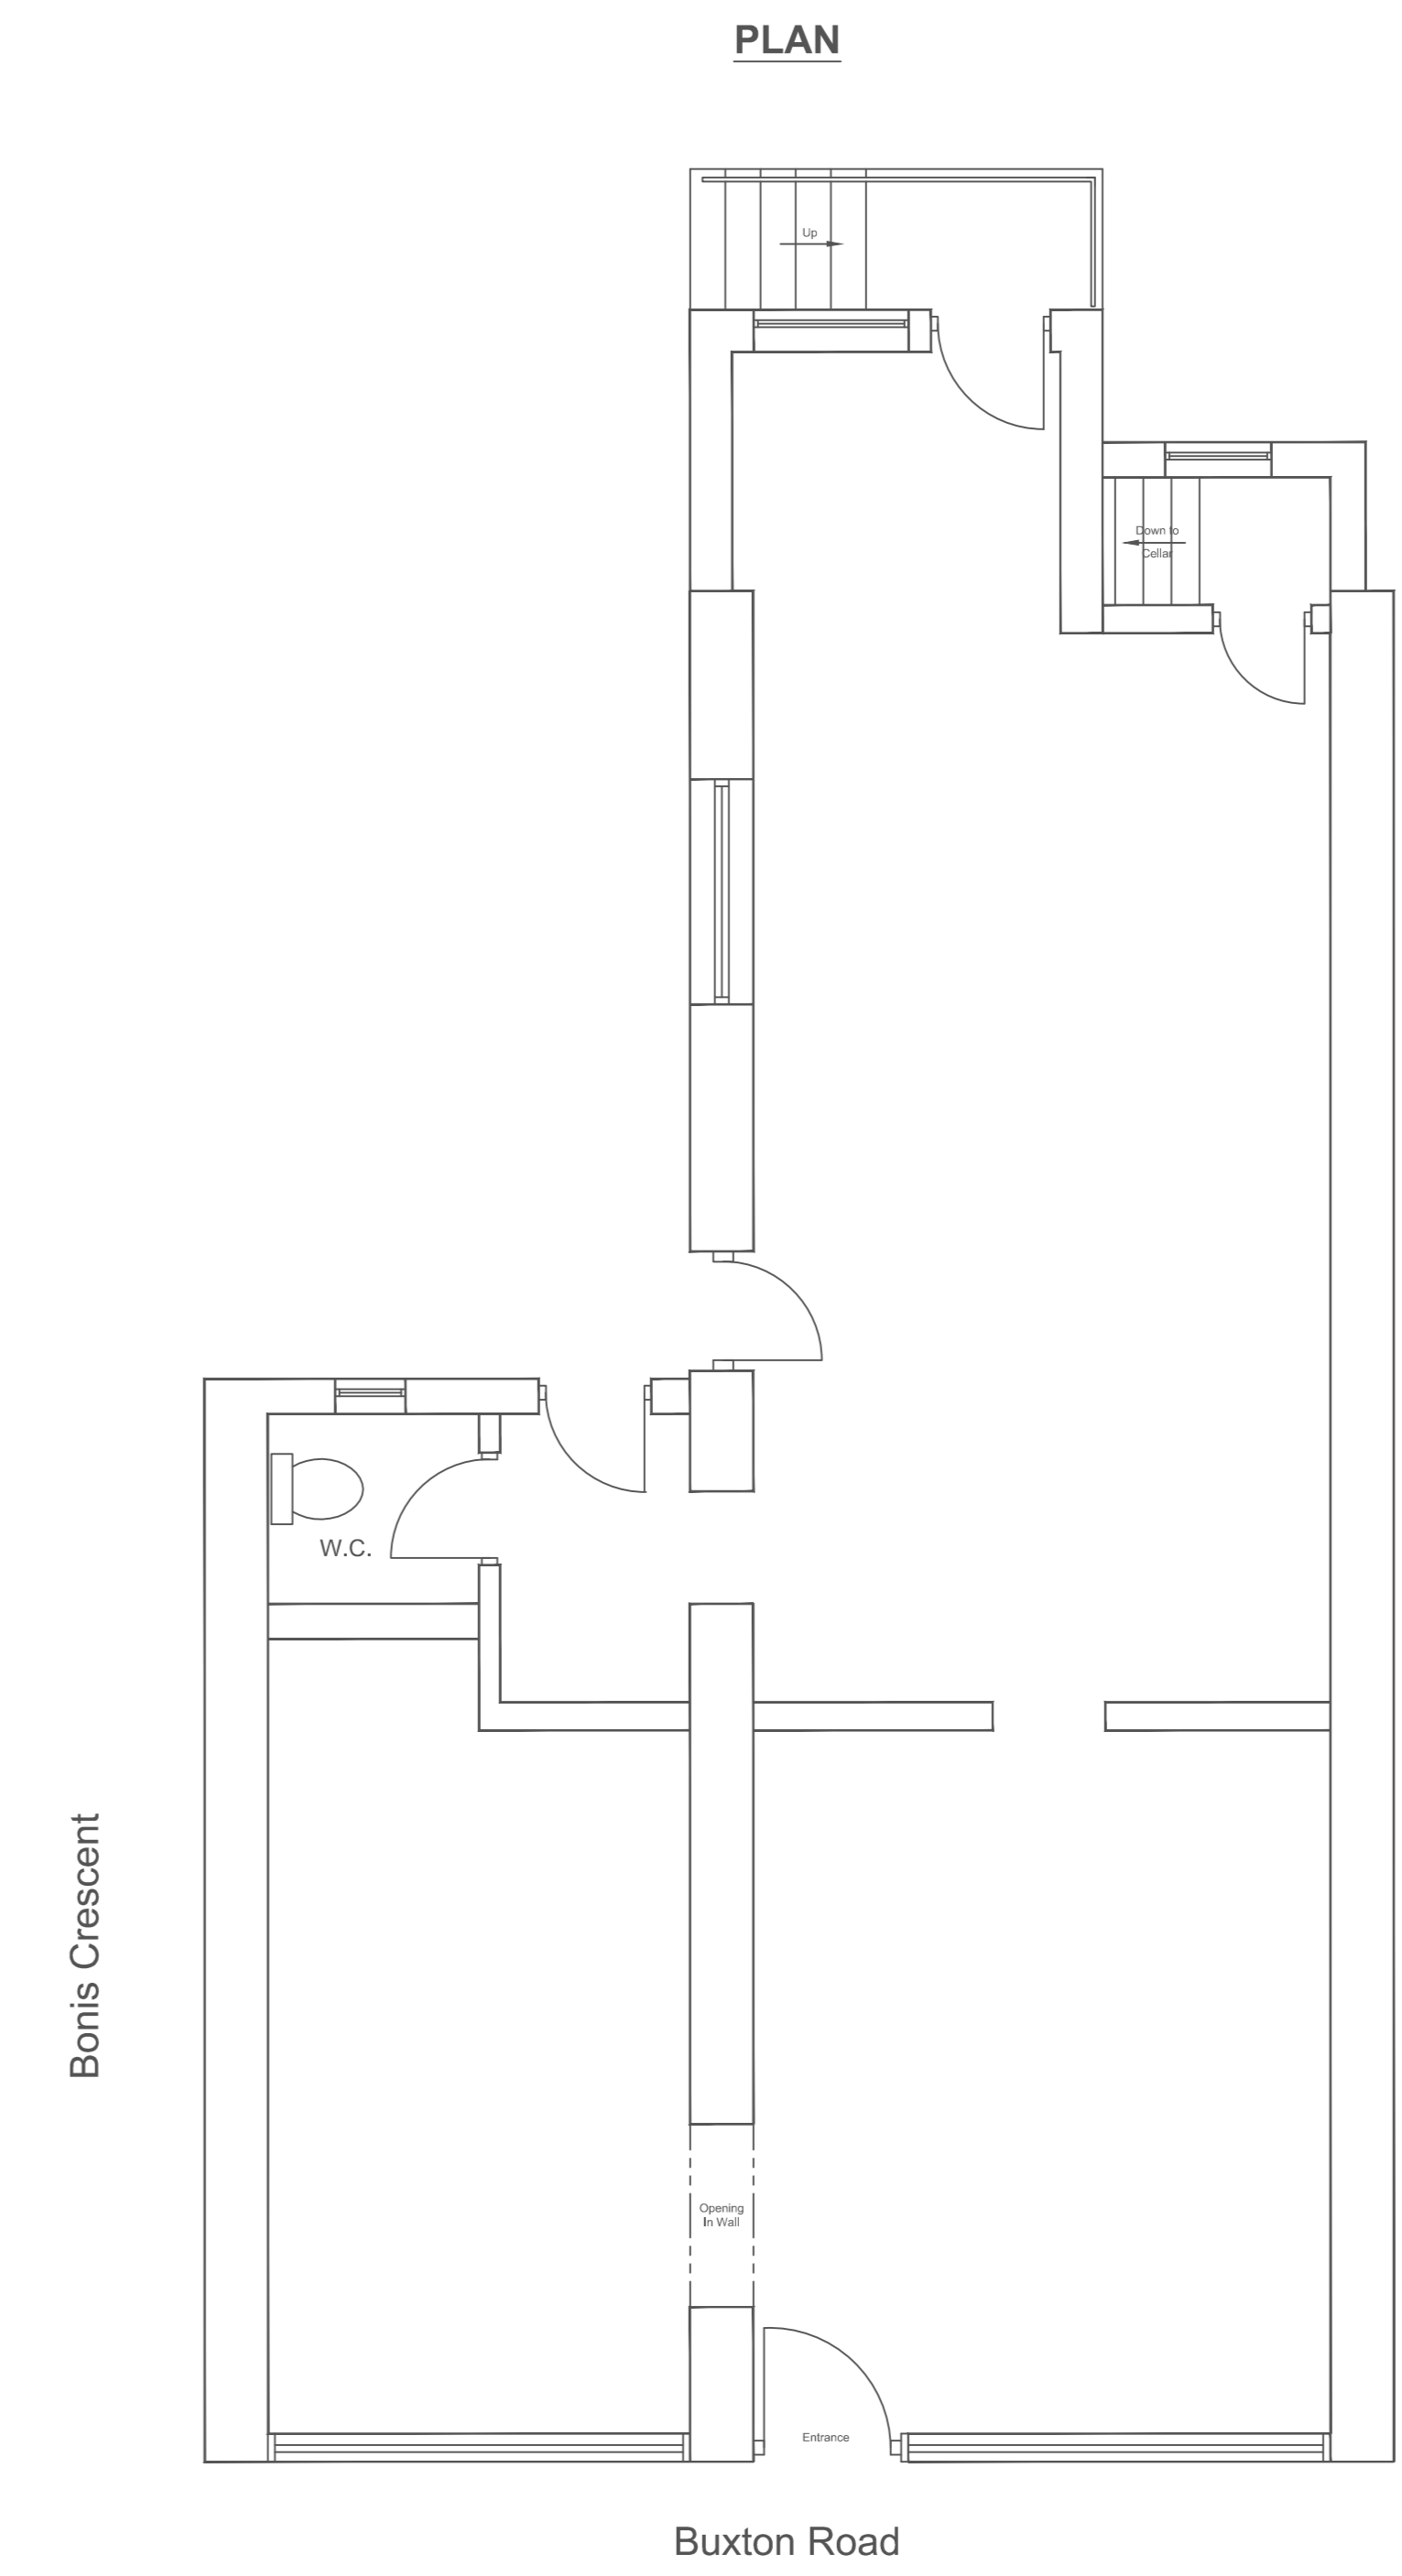

Express Catering
Equipment

693 Attercliffe Road, Sheffield
S9 3RE, United Kingdom
Tel: 0114 2426661

This drawing is the property of Express Catering
Equipment. It must not be copied or duplicated,
wholly or in part, without written permission.

© COPYRIGHT

N.B.

Dimensions to be checked on site and not
scaled from this drawing.

Services specified are for guidance & only
for equipment specified. IF IN DOUBT ASK.

Client:

EDIT

Job:

461 Buxton Road,
Stockport, SK2 7HE

Drawn:

S.W.

Date:

7/7/2020

Scale:

1:50 @ AO

Title:

Existing Elevations

Drawing No:

EDIT

Rev:

Key to Symbols.

①


▲ 13A SINGLE
SOCKET

◆ ELECTRICAL
POWER SUPPLY


■ NATURAL GAS

● HOT & COLD WATER
● SUPPLY & DRAINAGE


Rev.	Date	Description

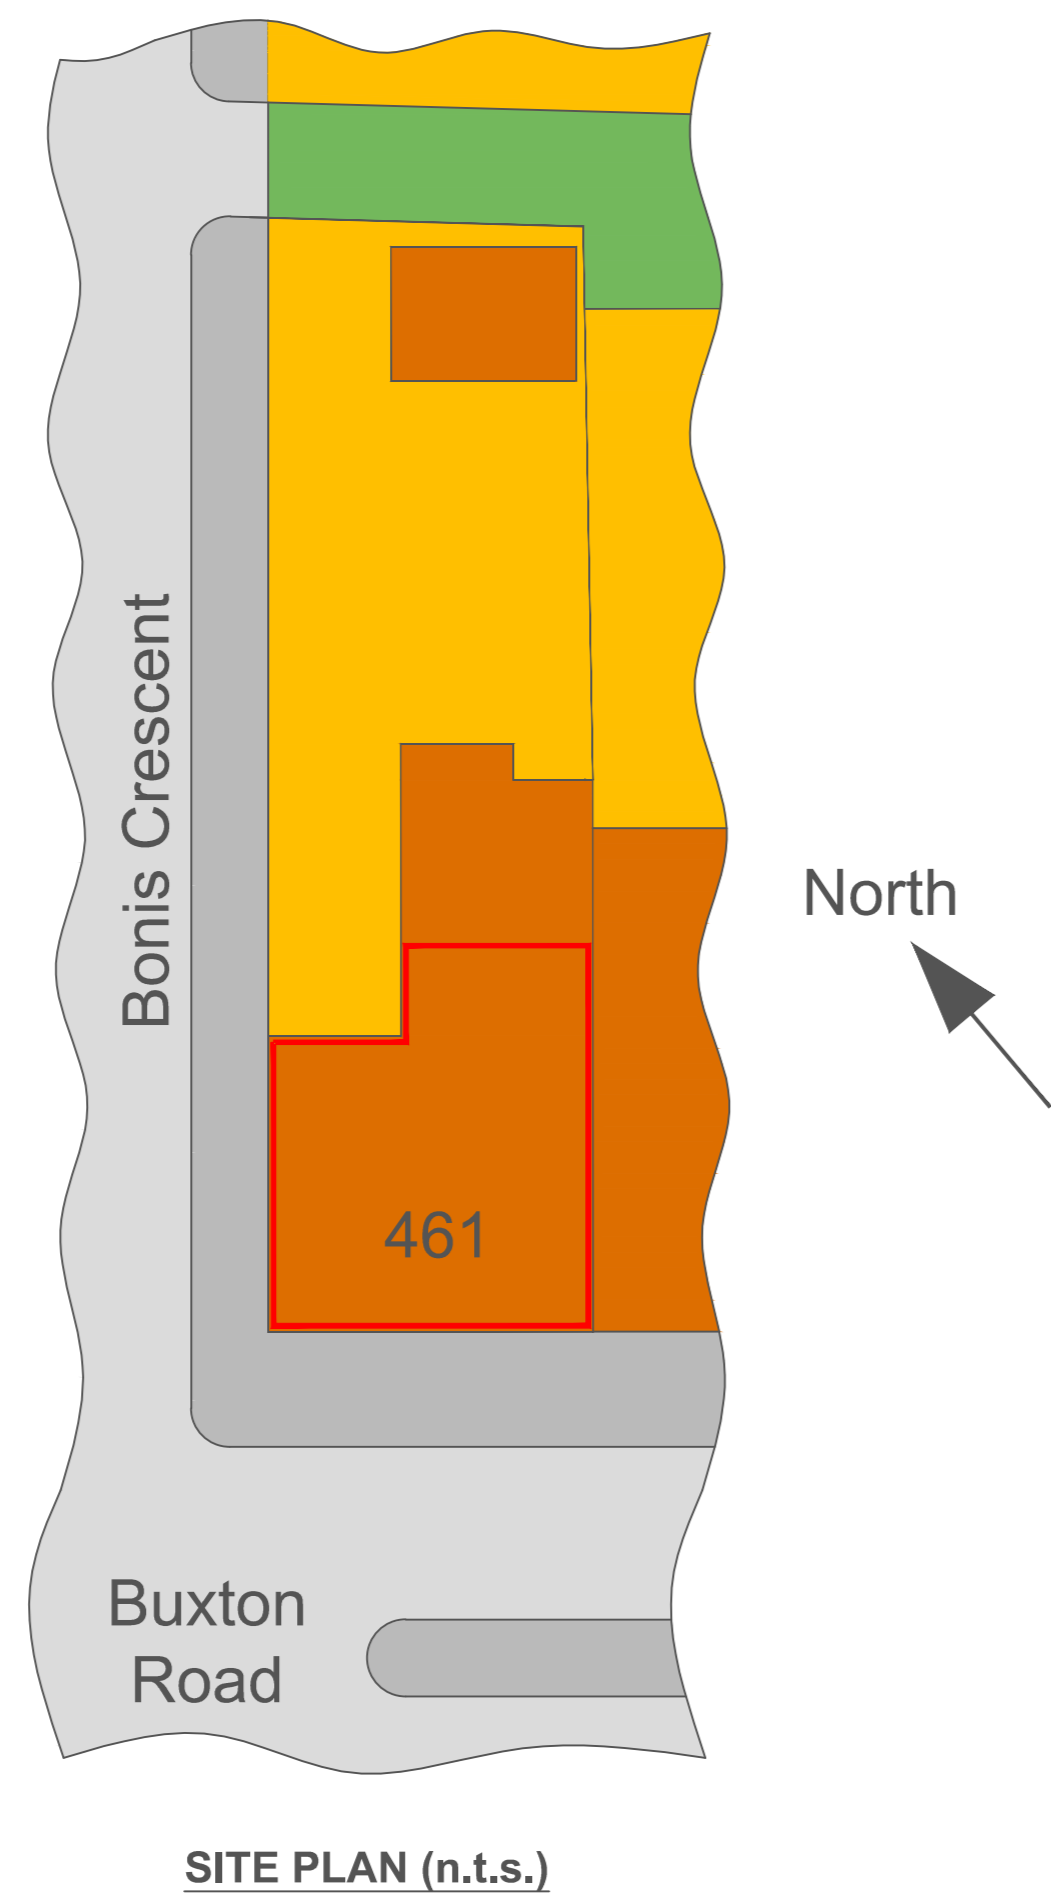


PLAN - GROUND FLOOR

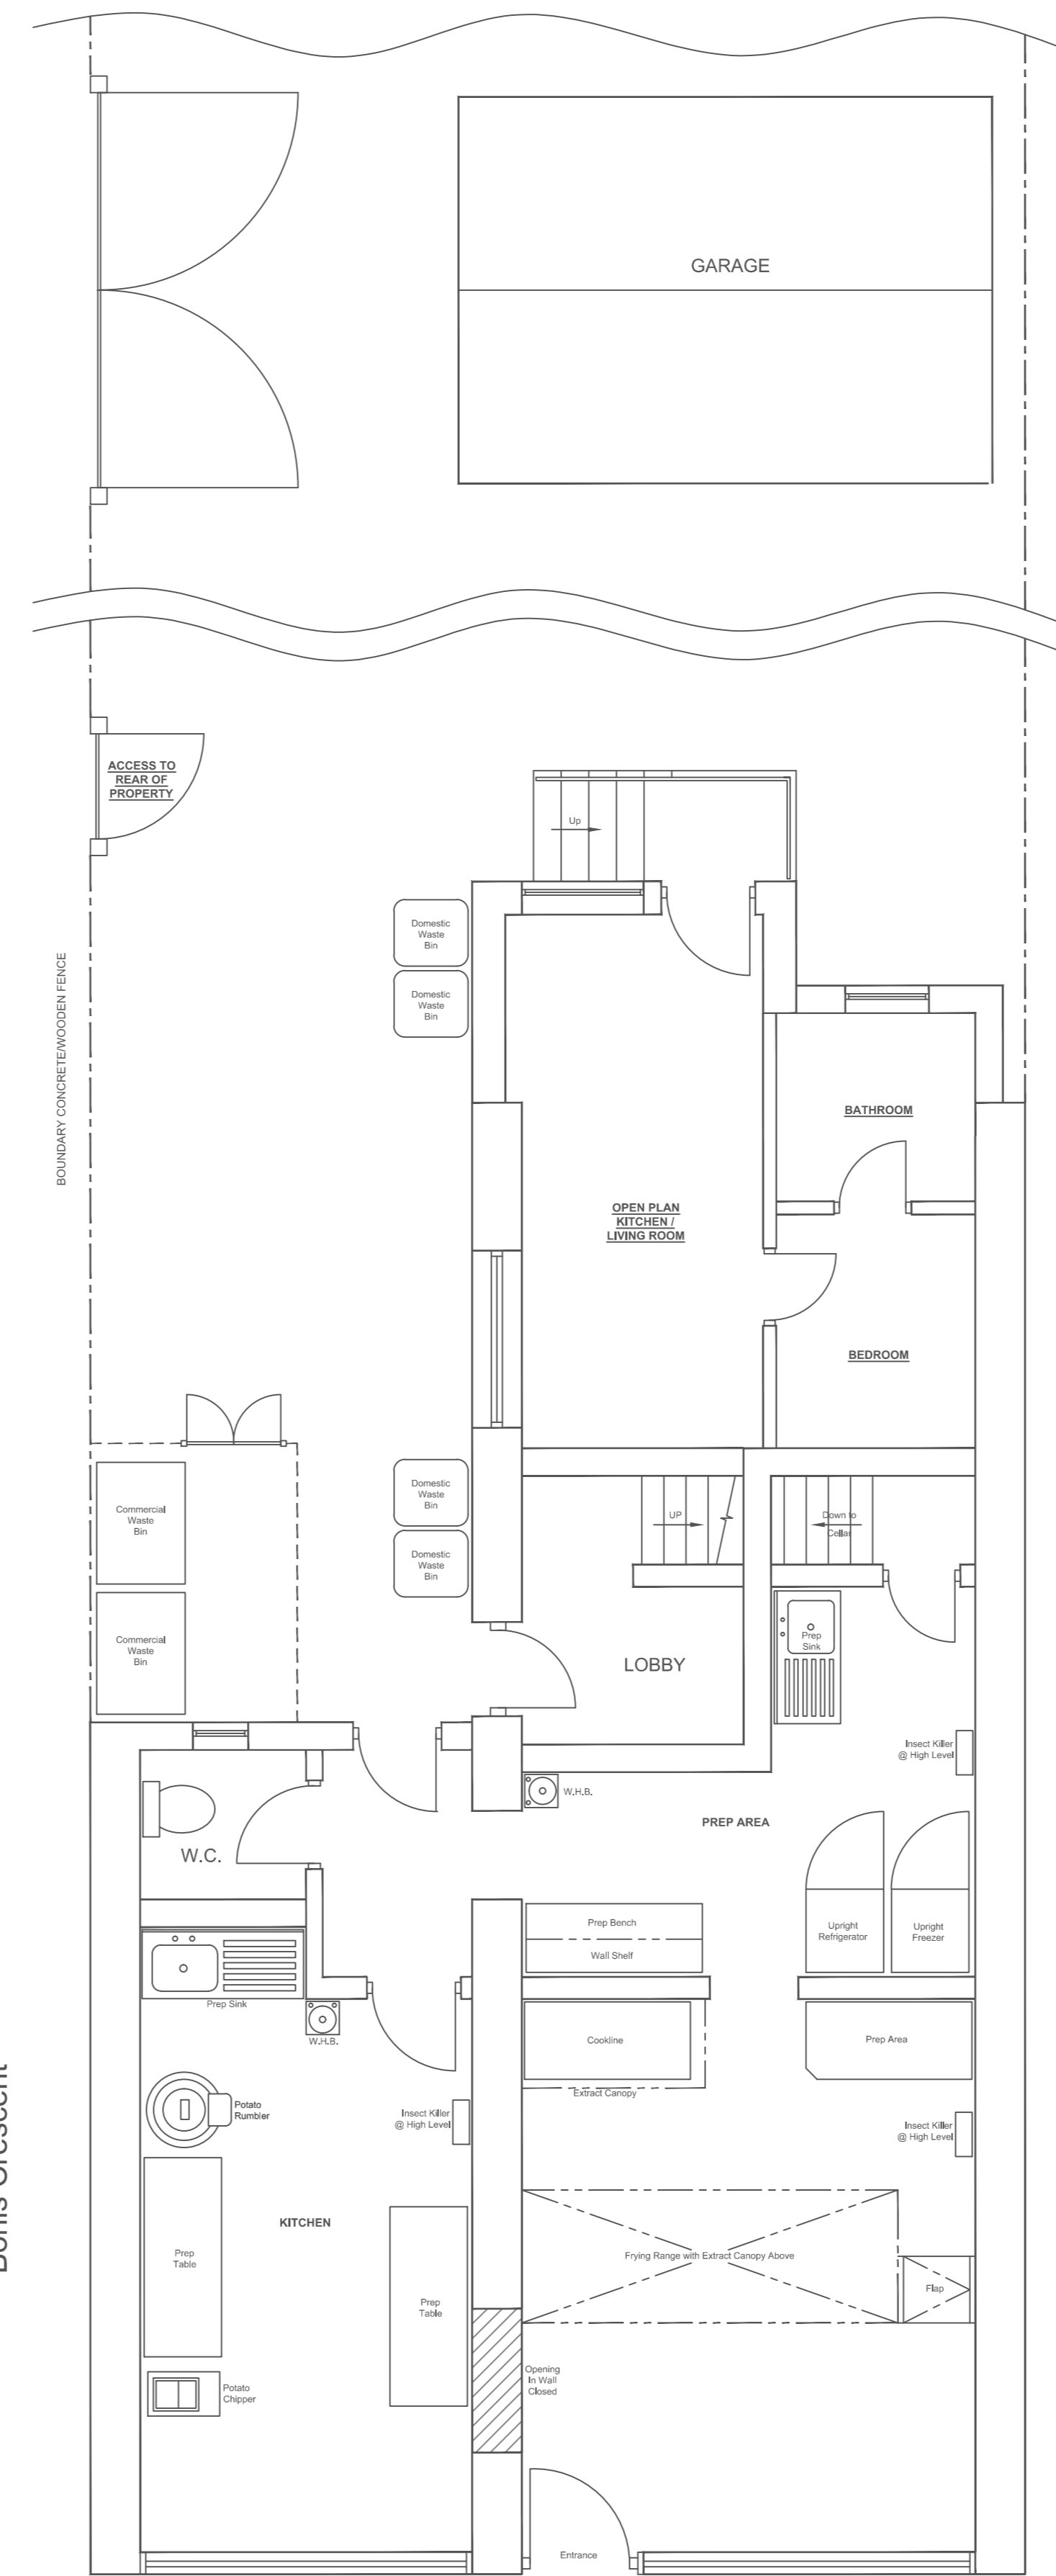


PLAN - FIRST FLOOR

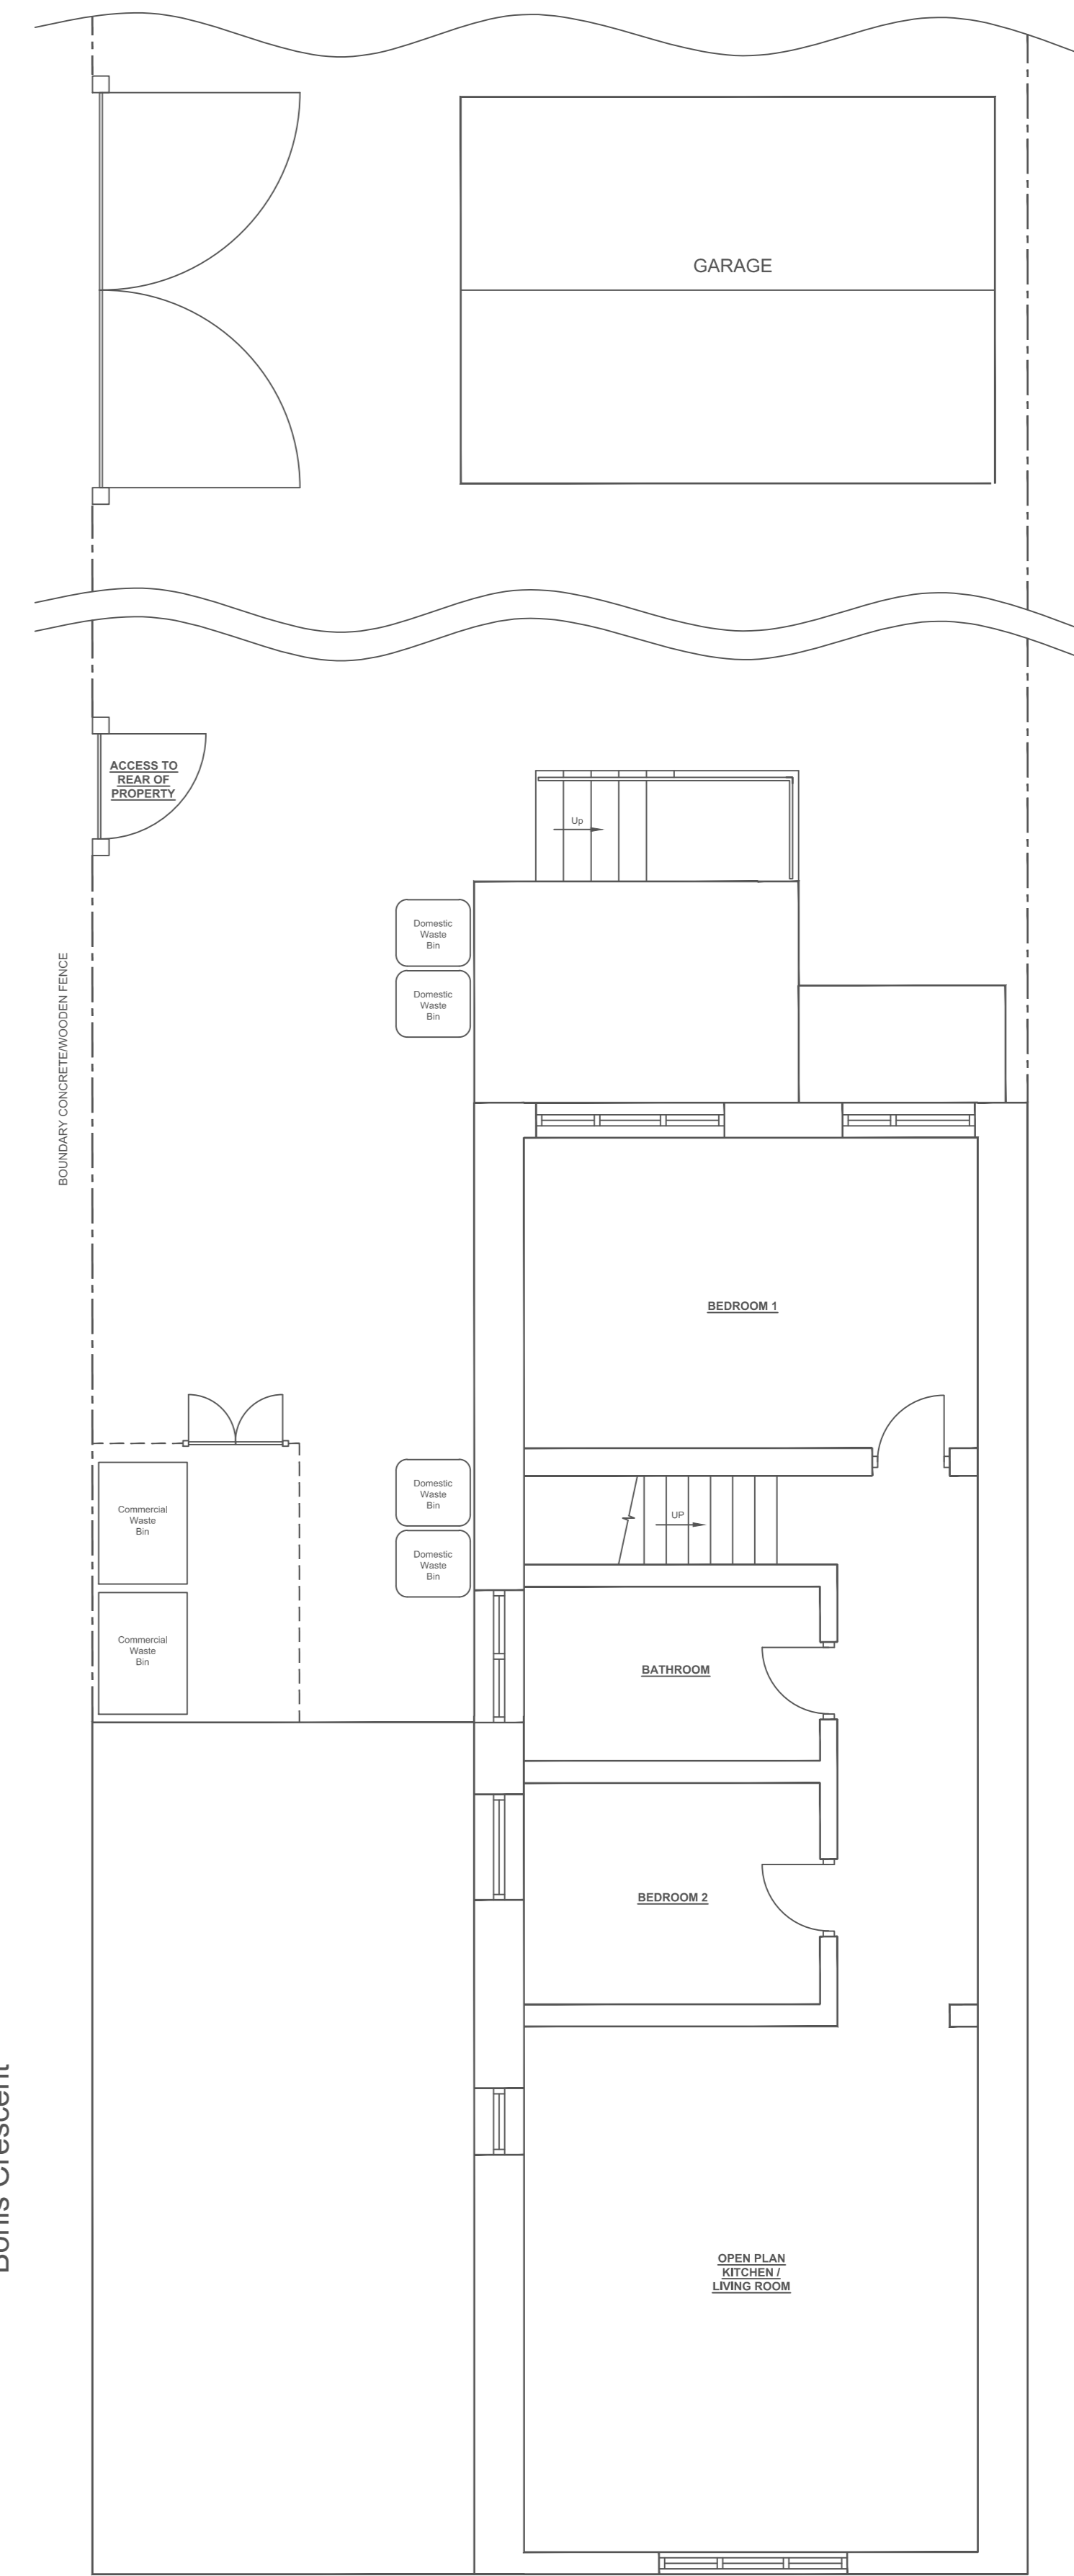


**Change Of Use From A1 To A5
Ground Floor**

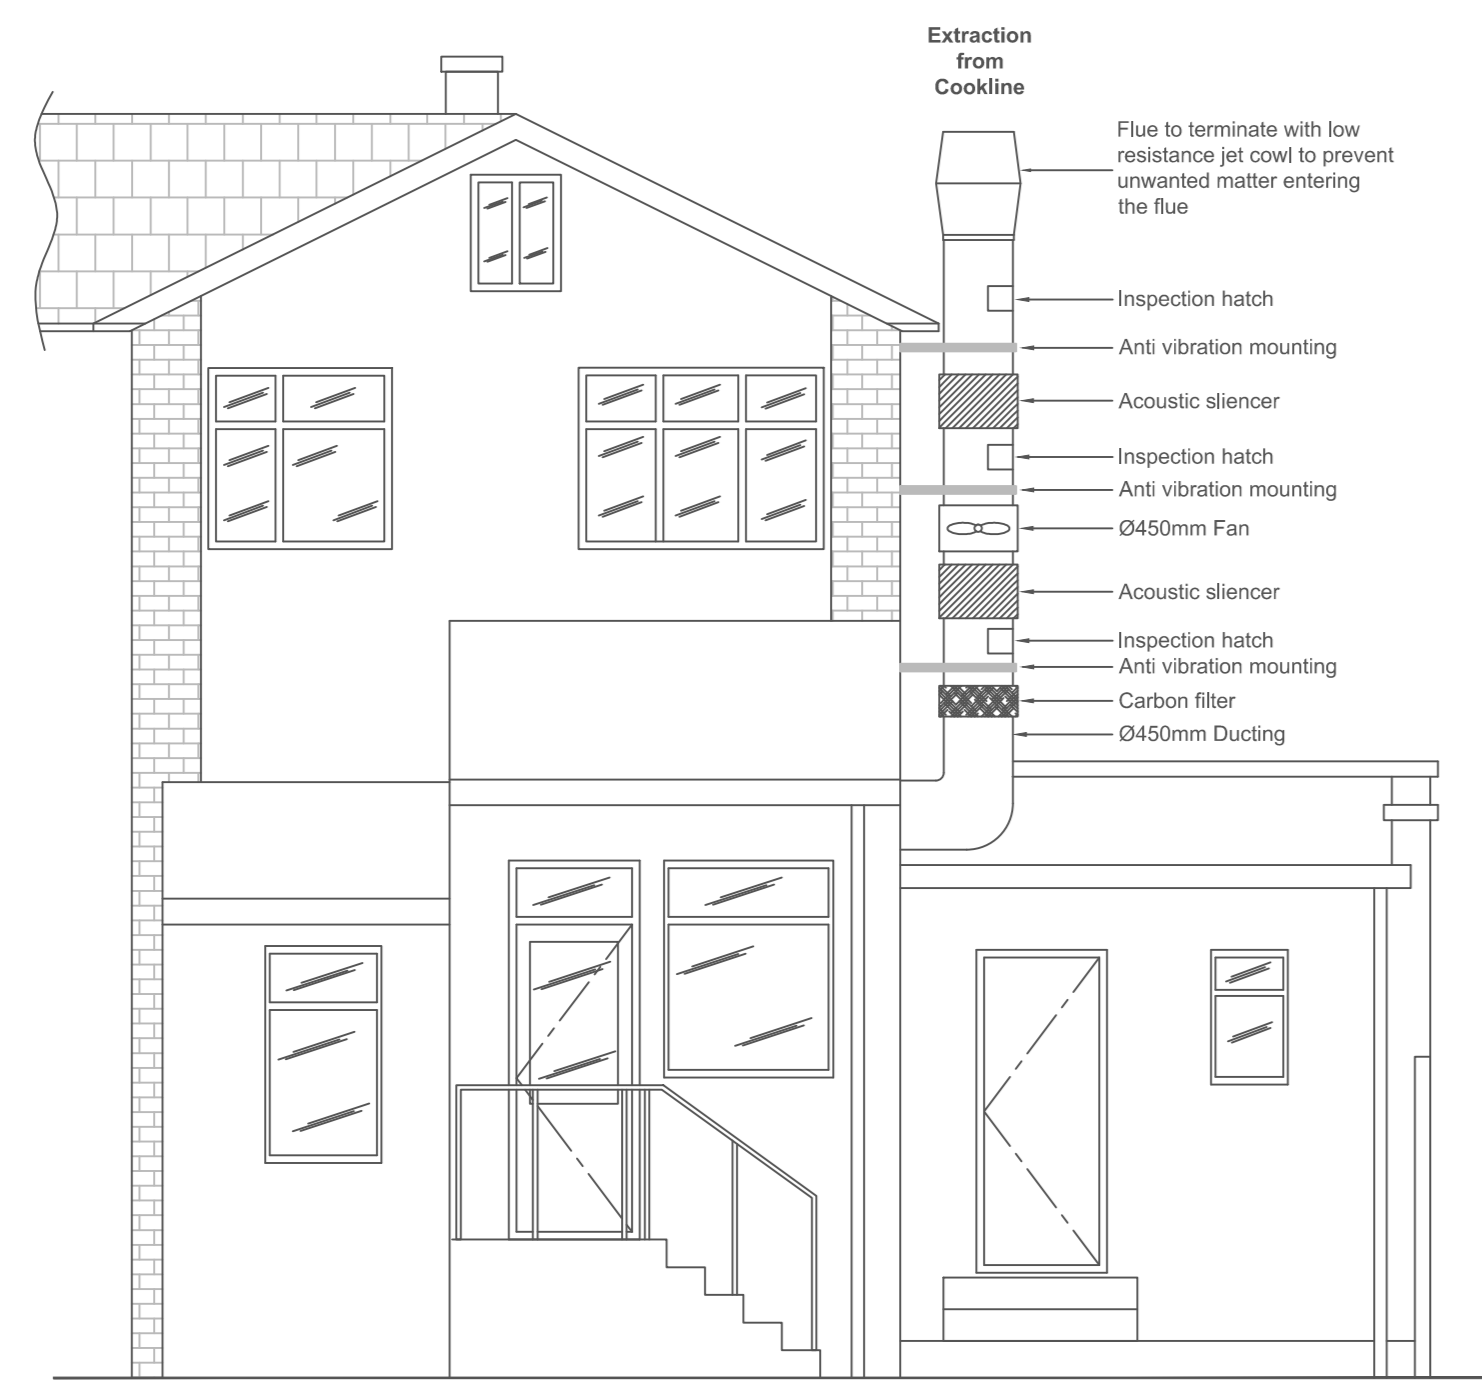

REAR ELEVATION

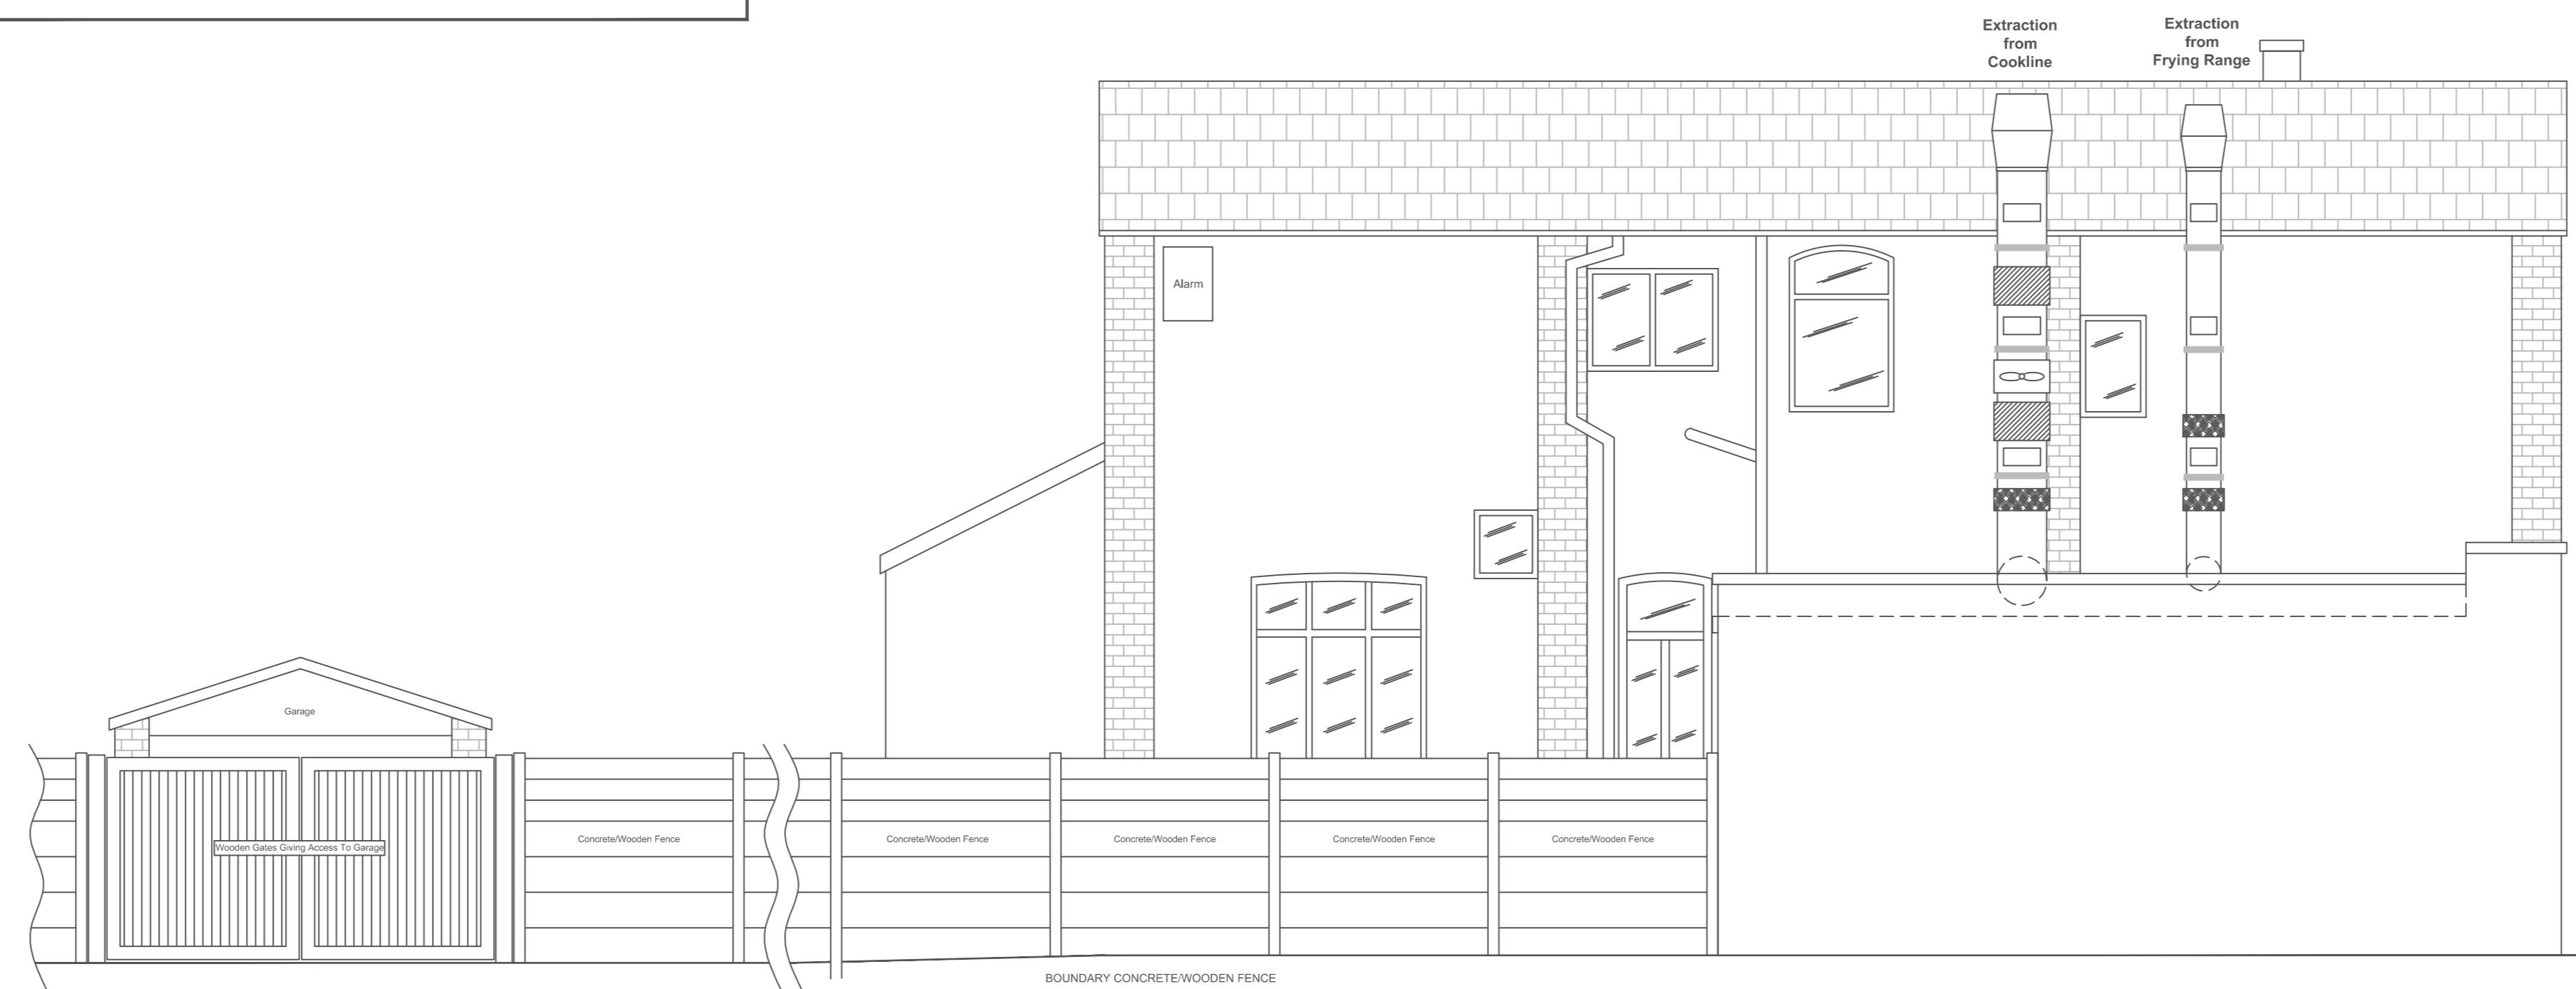

SIDE ELEVATION

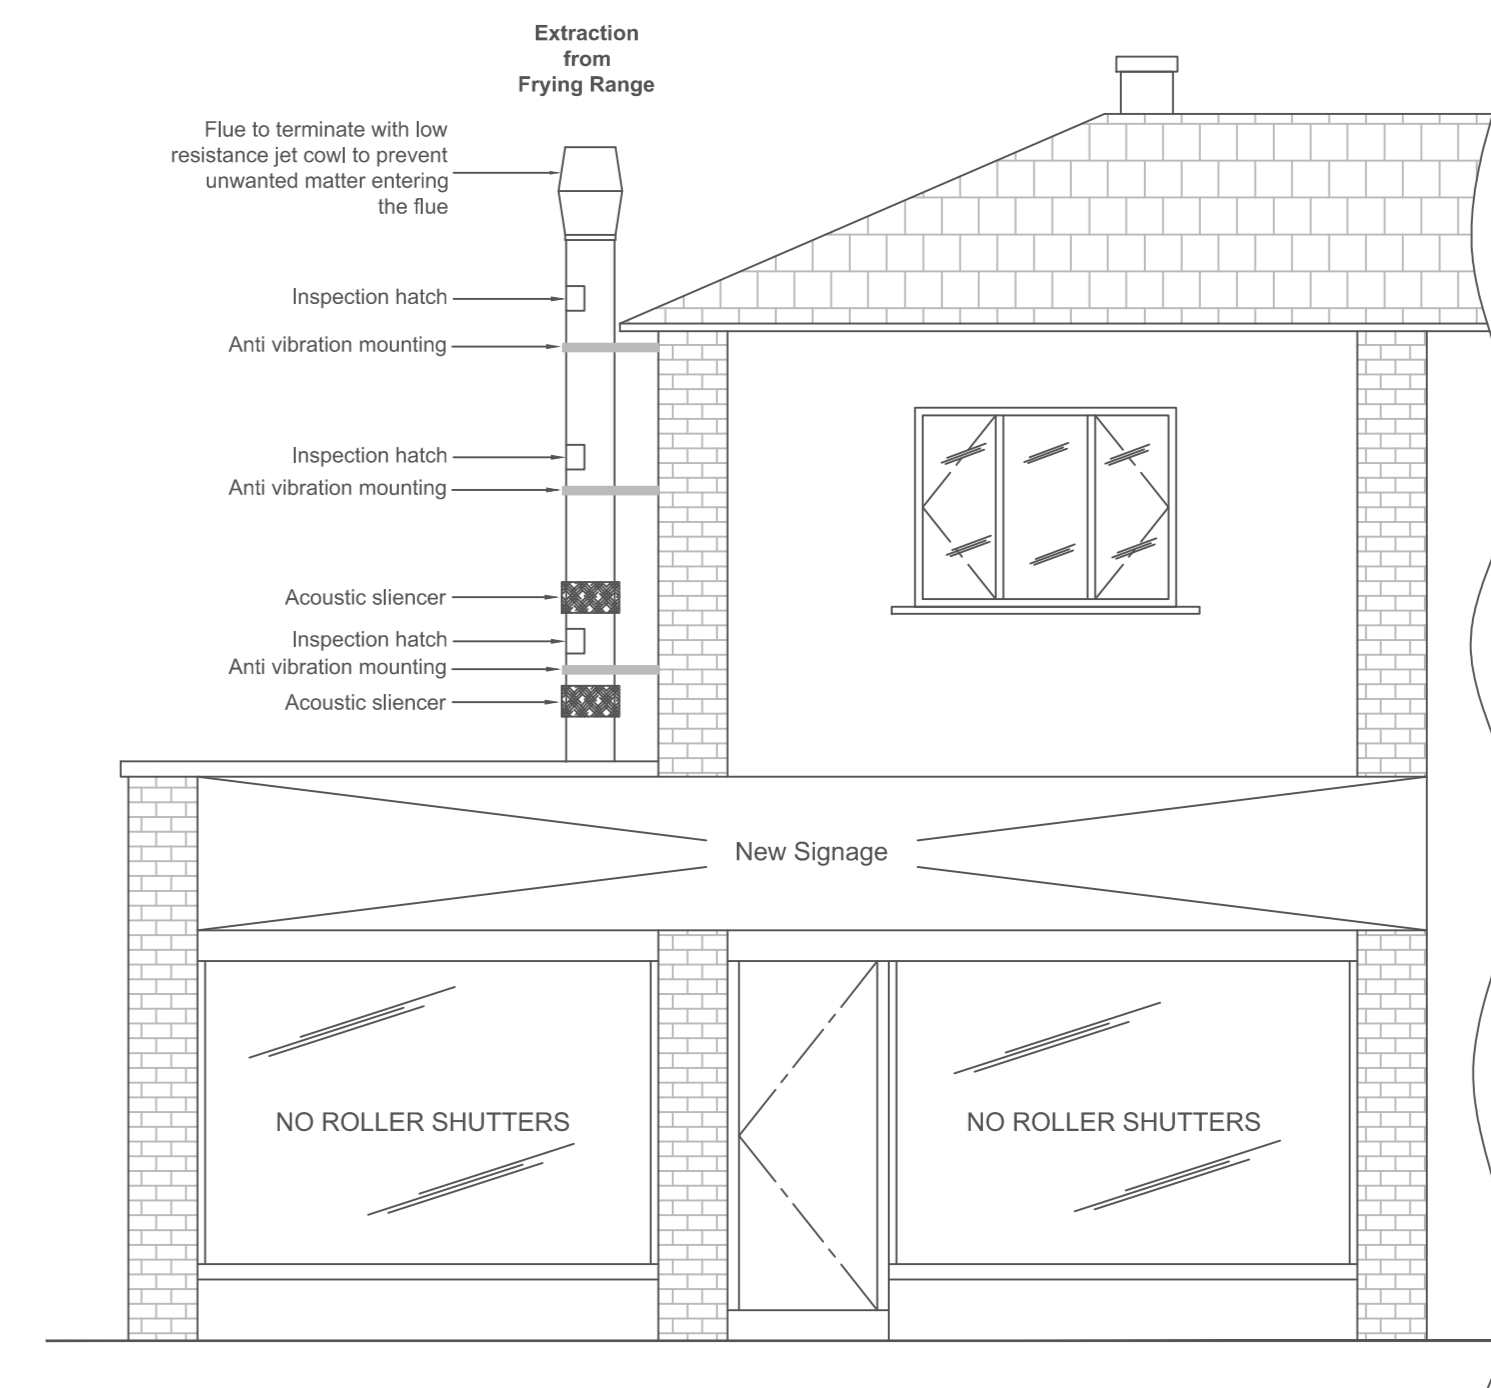

FRONT ELEVATION

**Express Catering
Equipment**

693 Attercliffe Road, Sheffield
S9 3RE, United Kingdom
Tel: 0114 2426661

This drawing is the property of Express Catering Equipment. It must not be copied or duplicated, wholly or in part, without written permission.

© COPYRIGHT

N.B.

Dimensions to be checked on site and not scaled from this drawing.

Services specified are for guidance & only for equipment specified. IF IN DOUBT ASK.

Client:

EDIT

Job:

461 Buxton Road,
Stockport, SK2 7HE

Drawn:

S.W.

Date:

2/7/2020

Scale:

1:50 @ AO

Title:

Proposed Elevations

Drawing No:

EDIT

Rev:

Key to Symbols.

①

▲ 13A SINGLE SOCKET


◆ ELECTRICAL POWER SUPPLY

■ NATURAL GAS


● HOT & COLD WATER SUPPLY & DRAINAGE

Rev.	Date	Description
A	27/7/2020	1st Floor layout added. Site plan added. Garage position shown.

Bonis Crescent

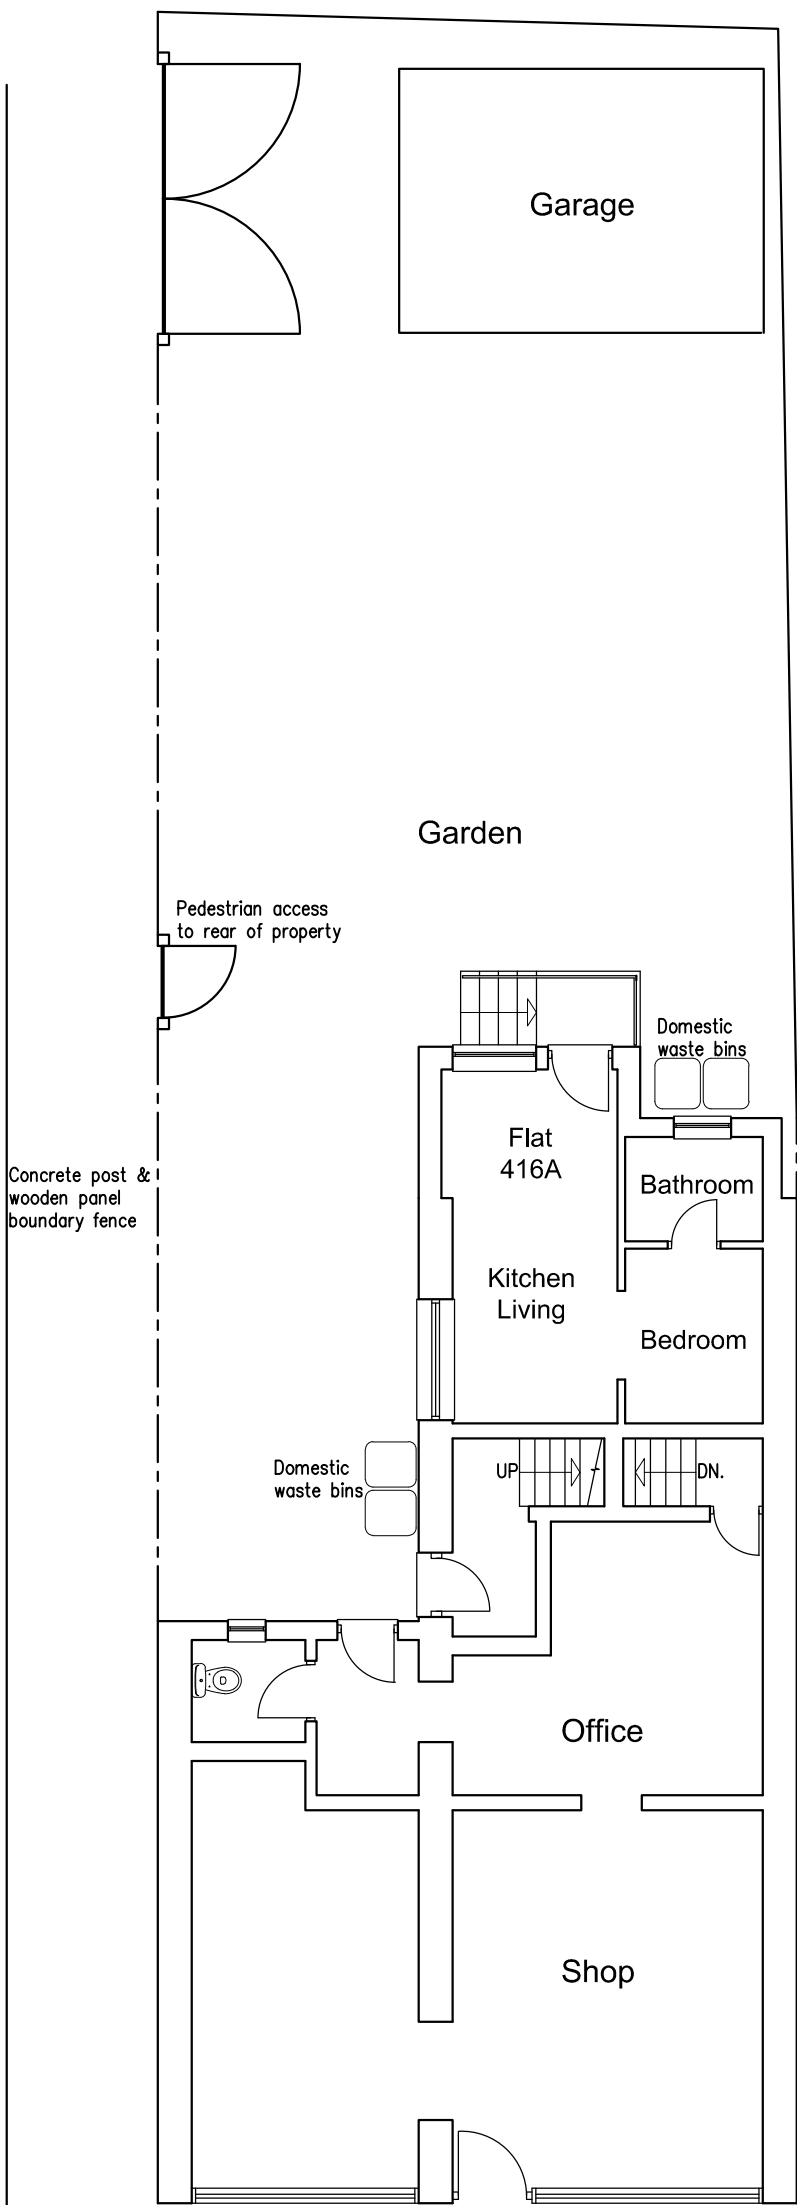

Existing Ground Floor

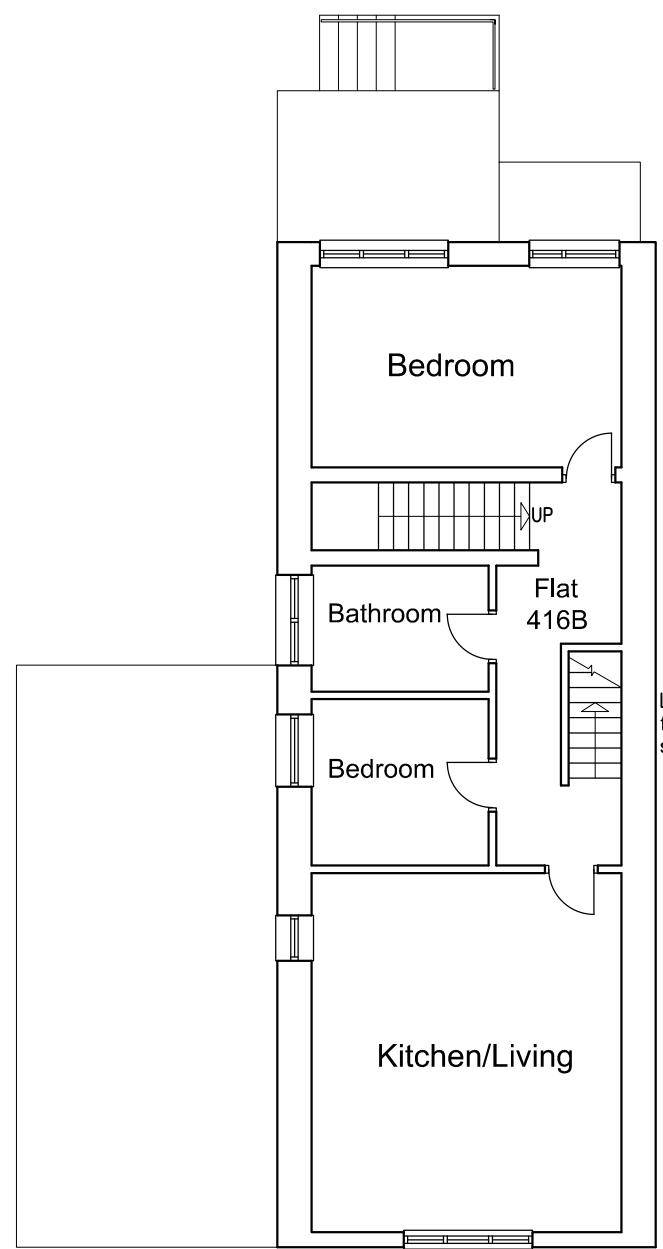

Existing First Floor


Buxton Road

461 Buxton Road, Great Moor.


Existing Plans.

Scale 1:100 @ A3 - Plans revised 03/11/20

Bonis Crescent

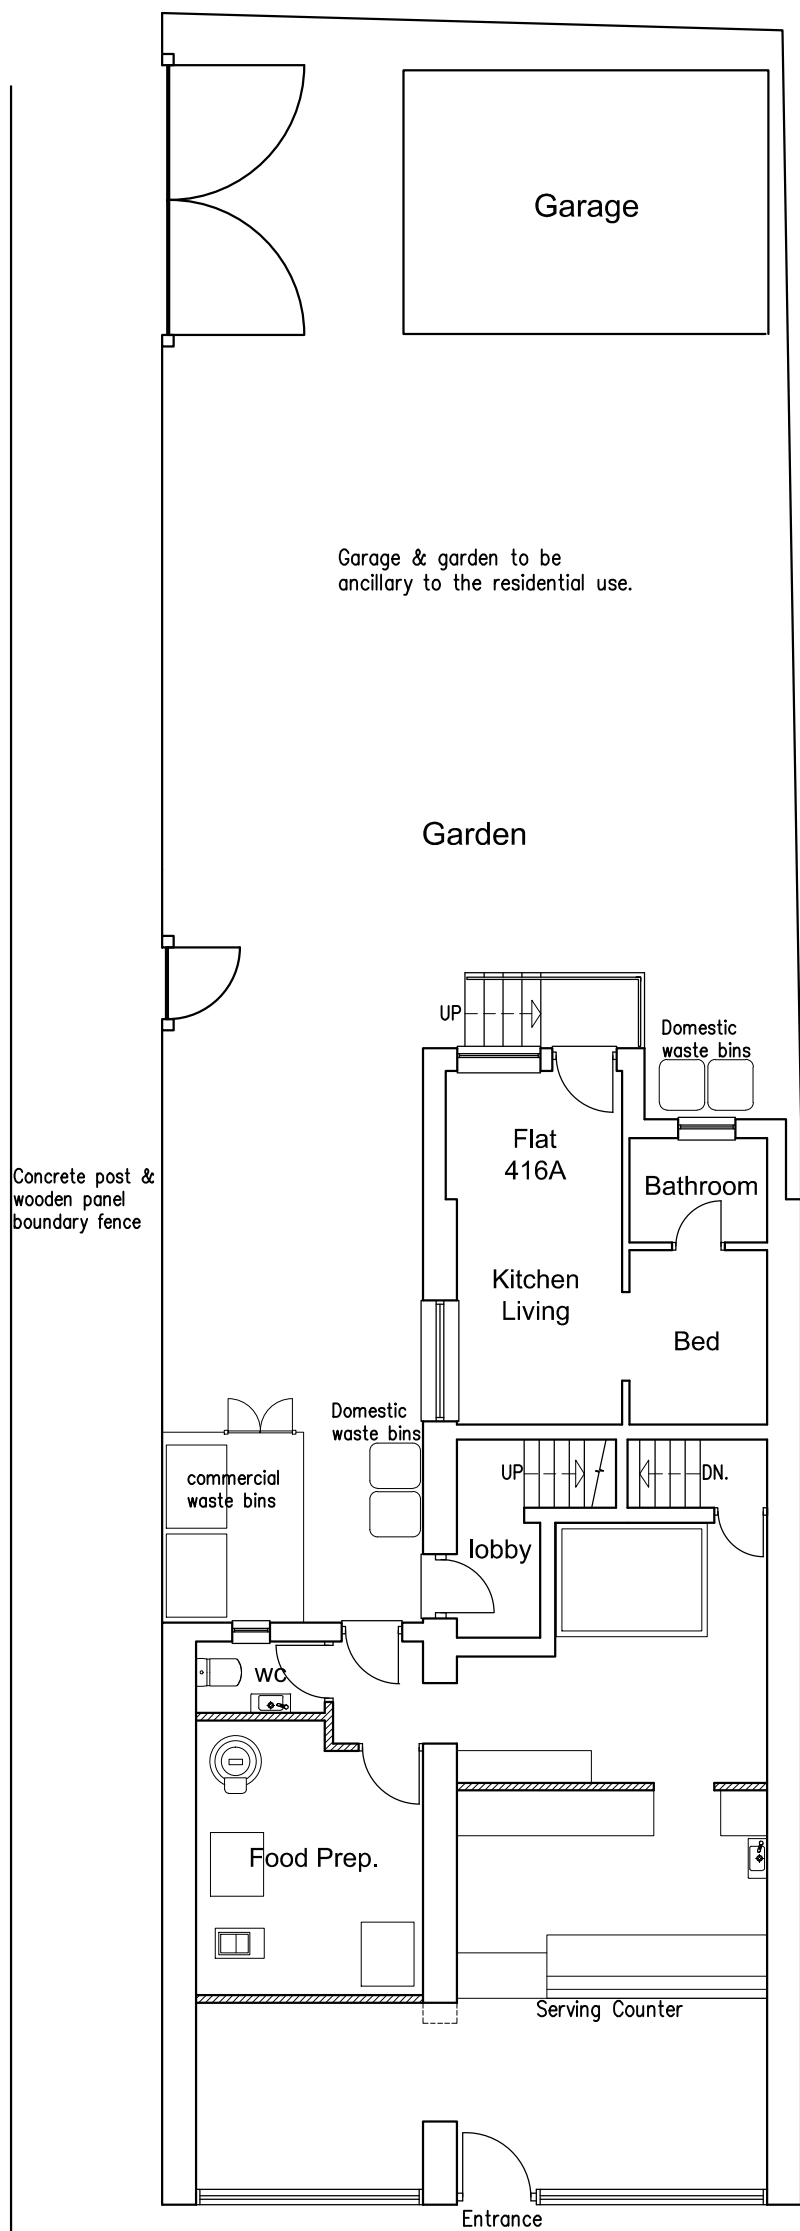

Proposed Ground Floor

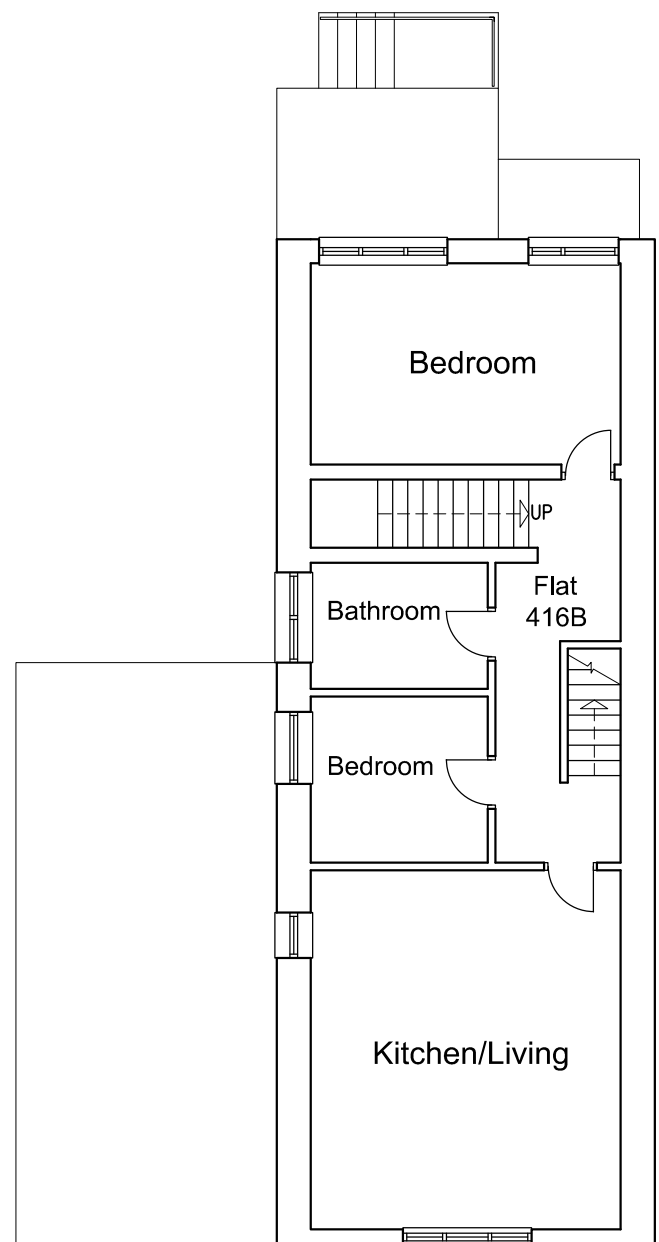

Loft space above for residential storage Flat 416B

Proposed First Floor

Buxton Road

461 Buxton Road, Great Moor.

Proposed Plans.

Scale 1:100 @ A3 - Plans Revised 03/11/20