

Location Plan 1:1250

PHD
Architects Ltd
CHARTERED ARCHITECTS
9 Mersey Road, Sale, Cheshire. M33 6HL
tel : 0161 973 9391
e-mail : paul@phddesigns.co.uk
www.phddesigns.co.uk

project.	39 Moss Lane, Bramhall		
drawing title.	Location Plan		
drawing no.	202010 / OS1	revision.	
drawn by.	PD	scale.	1:1250 (when printed at A2)
		date.	8.20
1. All dimensions to be checked on site prior to fabrication. 2. All figured dimensions to be followed, DO NOT scale this drawing. 3. This drawing remains the copyright of the Architect and copies are only available with their consent.			



ΔR10

ΔR10

Milverton Drive

ΔR10

ΔR10

ΔR10

ΔR10

ΔR10

ΔR10


Topographical Survey Legend

Symbol	Description	Symbol	Description
...

Survey Station Coordinates

Sta	Easting	Northing	Level
0000	358018.00	354217.00	82.08
0001	358045.00	354212.00	79.86
0002	358075.00	354208.00	83.14
0003	358000.00	354214.00	82.17
0004	358008.00	354193.00	82.17
0005	358007.00	354193.00	82.11
0006	358042.00	354177.00	82.16
0007	358000.00	354224.00	82.03
0008	358007.00	354202.00	82.01

Please note:
This document is a preliminary survey and is not to be used for construction purposes.
The survey was carried out in accordance with the British Standard BS5400-6:1990.
The survey was carried out in accordance with the British Standard BS5400-6:1990.
The survey was carried out in accordance with the British Standard BS5400-6:1990.

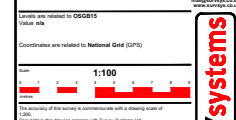


Topographical Survey
39 Moss Lane
Bramhall
SK7 1EQ


Surveyed by: **RE A** Date: **04/11/2022**
Checked by: **RE A** Date: **04/11/2022**

Scale: 1:100
Drawing No: **SSL-20137-200-1:1**

SURVEYsystems

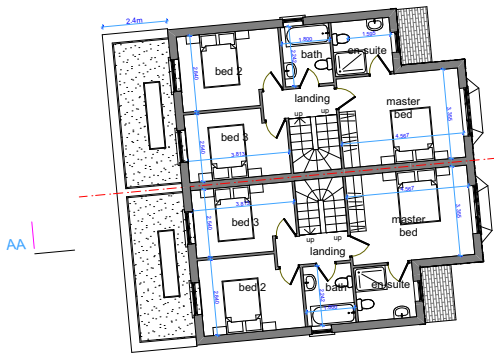

First Floor Plan 52m² or 560ft²

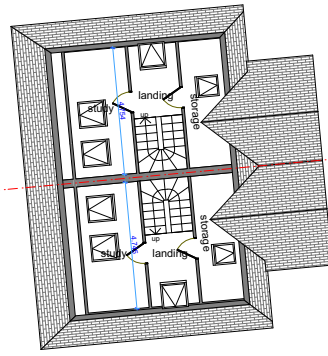

Second Floor Plan 29m² or 312ft²


Schedule of Accommodation :

Ground Floor 65m² or 700ft²

First Floor 52m² or 560ft²

Second Floor 29m² or 312ft²

TOTAL 146m² or 1572ft²

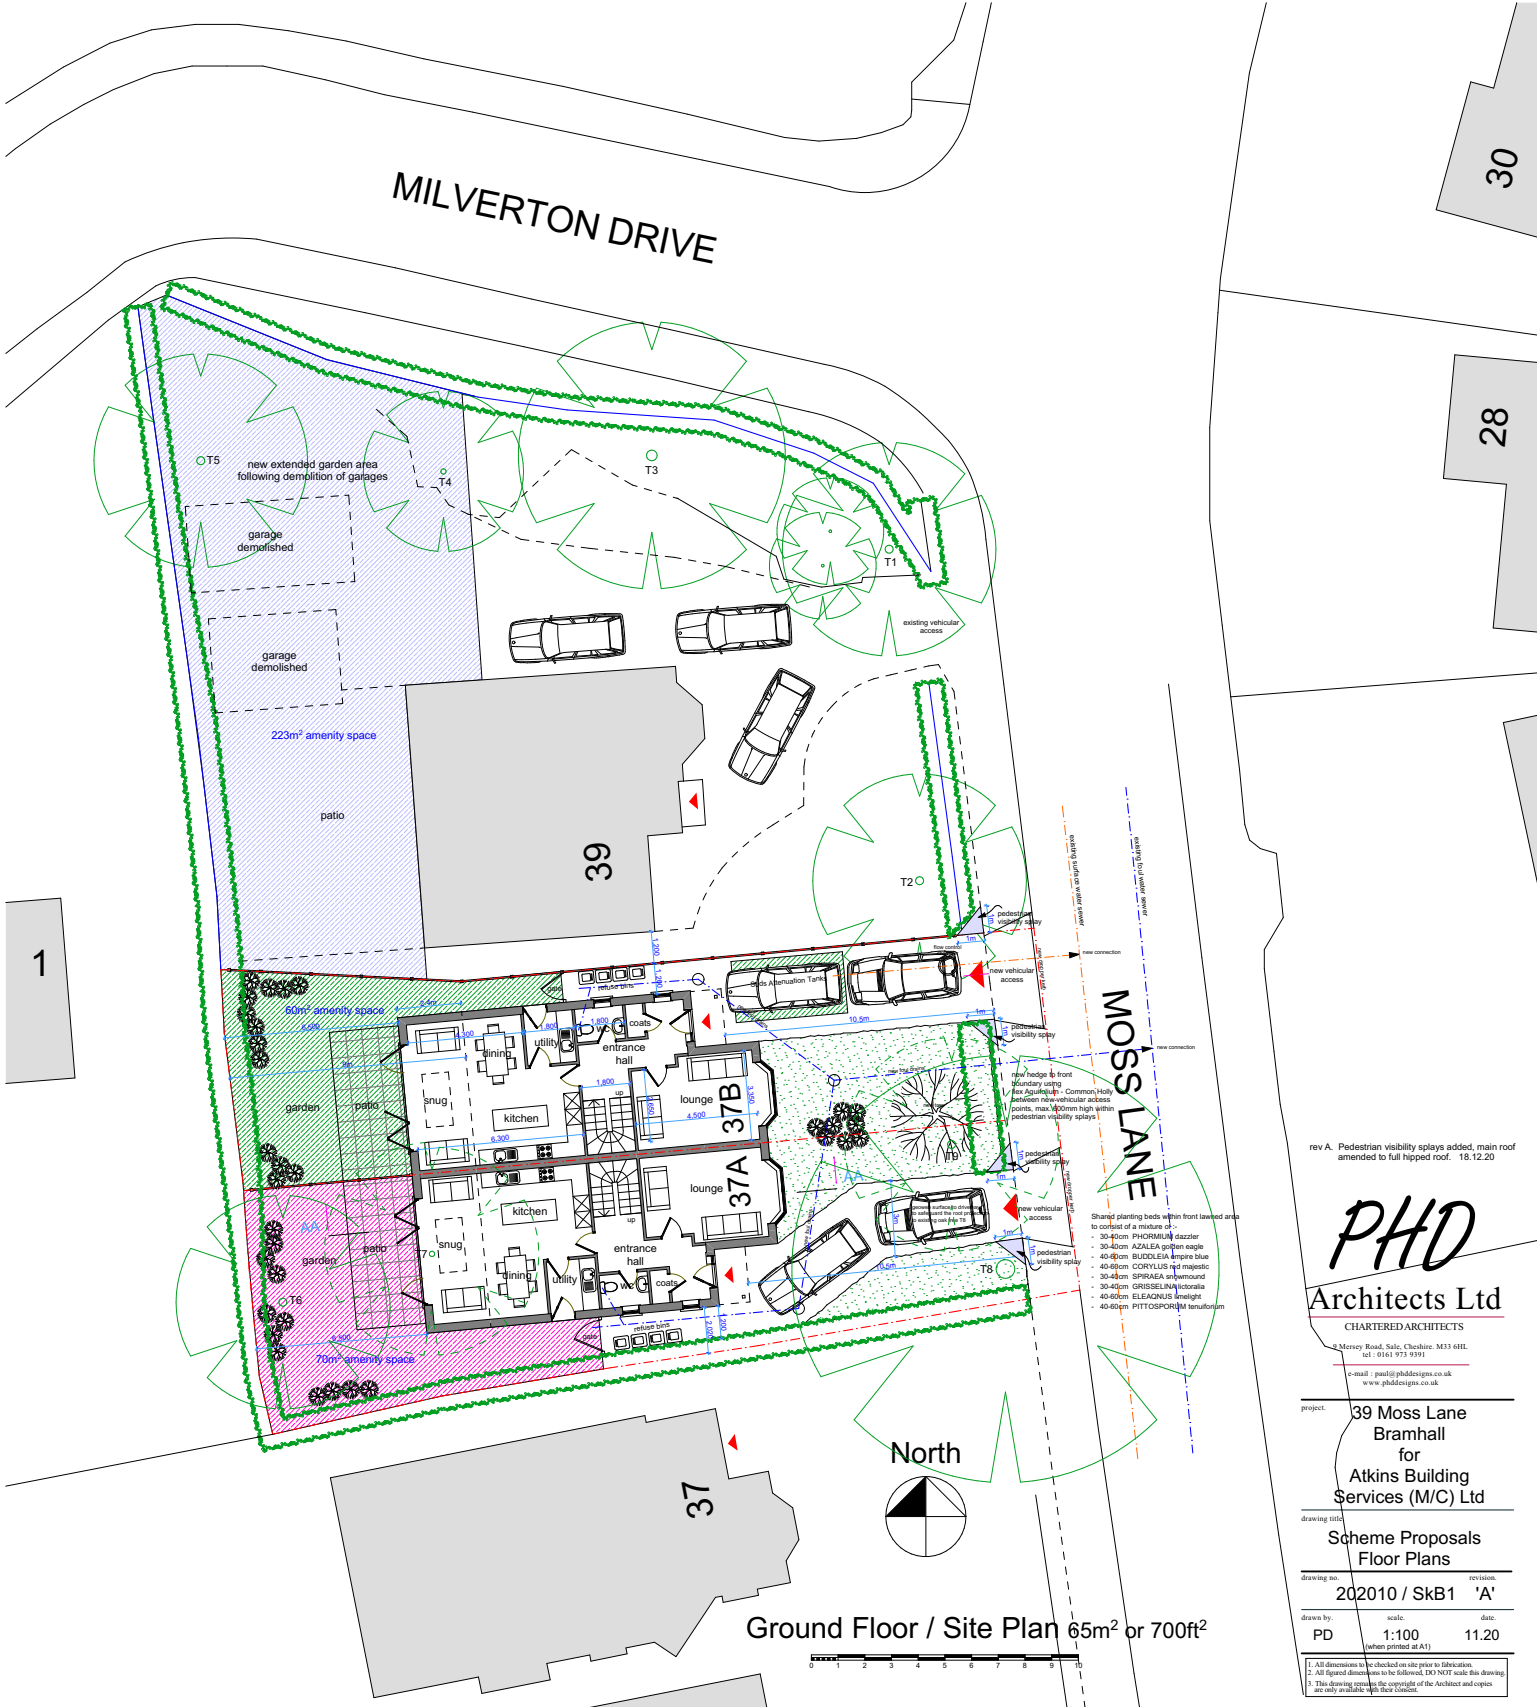

rev A. Pedestrian visibility splay added, main roof amended to full hipped roof. 18.12.20

PHD
Architects Ltd
CHARTERED ARCHITECTS

2 Mersey Road, Sale, Cheshire. M33 6EL.
tel : 0161 973 9391
e-mail : paul@phddesigns.co.uk
www.phddesigns.co.uk

project: 39 Moss Lane
Bramhall
for
Atkins Building
Services (M/C) Ltd

drawing title: Scheme Proposals
Floor Plans

drawing no: 202010 / SkB1 'A'

drawn by: PD scale: 1:100 date: 11.20
(when printed at A1)

1. All dimensions to be checked on site prior to fabrication.
2. All figured dimensions to be followed. DO NOT scale this drawing.
3. This drawing remains the copyright of the Architect and copies are only available with their consent.


Ground Floor / Site Plan 65m² or 700ft²



Front Elevation (east)



Rear Elevation (west)

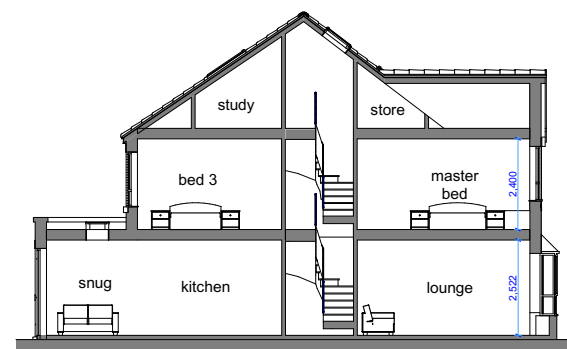


Cross Section A-A

rev A. Pedestrian visibility splays added, main roof amended to full hipped roof. 18.12.20

PHD
Architects Ltd
CHARTERED ARCHITECTS
9 Mersey Road, Sale, Cheshire. M33 6HL
tel : 0161 973 9391
e-mail : paul@phddesigns.co.uk
www.phddesigns.co.uk



Left Side Elevation (south)

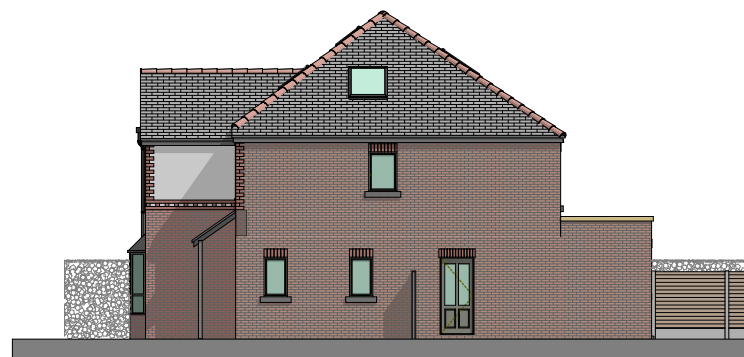

Right Side Elevation (north)


project. 39 Moss Lane
Bramhall
for
Atkins Building
Services (M/C) Ltd

drawing title. Scheme Proposals
Elevations / Street Scene

drawing no. 202010 / SkB2 revision. 'A'

drawn by. PD scale. 1:100 (when printed at A1) date. 11.20

1. All dimensions to be checked on site prior to fabrication.
2. All figured dimensions to be followed, DO NOT scale this drawing.
3. This drawing remains the copyright of the Architect and copies are only available with their consent.

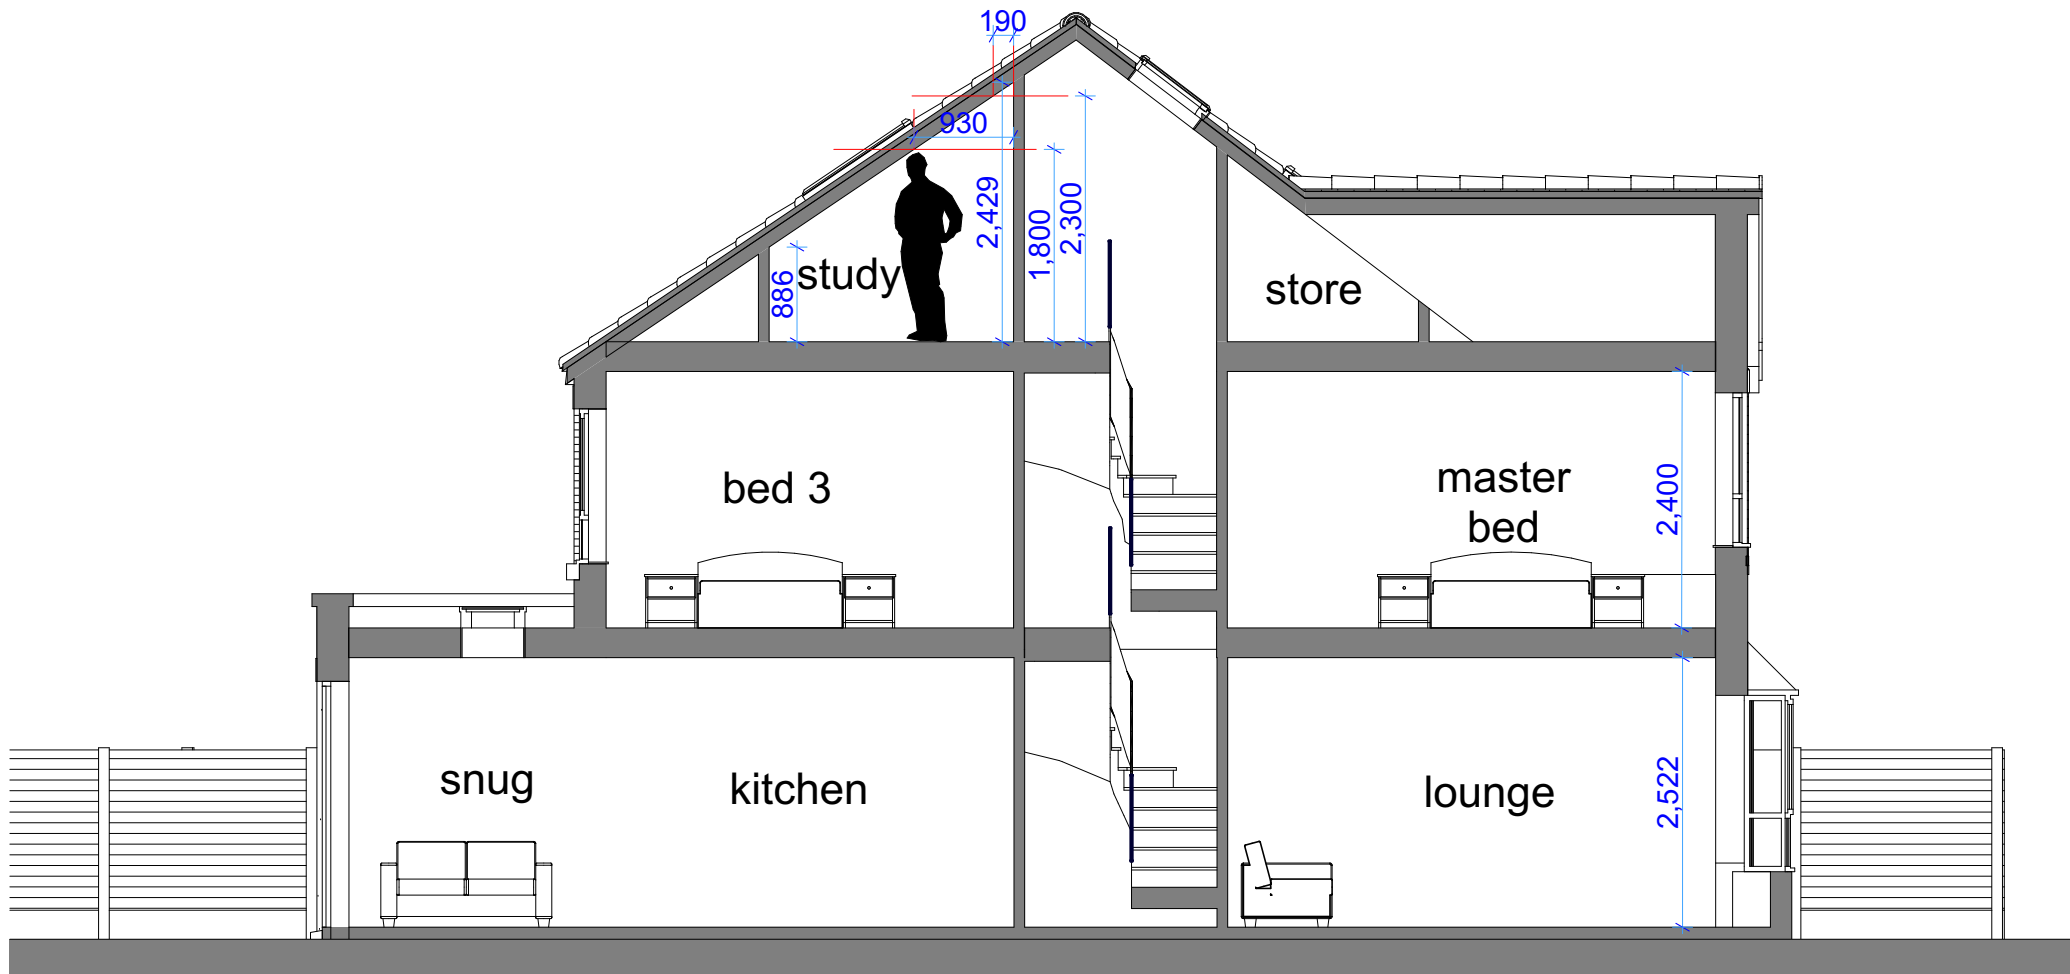

Cross Section A-A

PHD

DESIGN

CHARTERED ARCHITECT

9 Mersey Road, Sale, Cheshire. M33 6HL
tel : 0161 973 9391

e-mail : paul@phddesigns.co.uk
www.phddesigns.co.uk

project.

39 Moss Lane, Bramhall

drawing title.

Cross Section A-A

drawing no.

202010 / SkB4


revision.

drawn by. PD



scale. 1:50
(when printed at A3)

date. 1.21

1. All dimensions to be checked on site prior to fabrication.
2. All figured dimensions to be followed, DO NOT scale this drawing.
3. This drawing remains the copyright of the Architect and copies are only available with their consent.

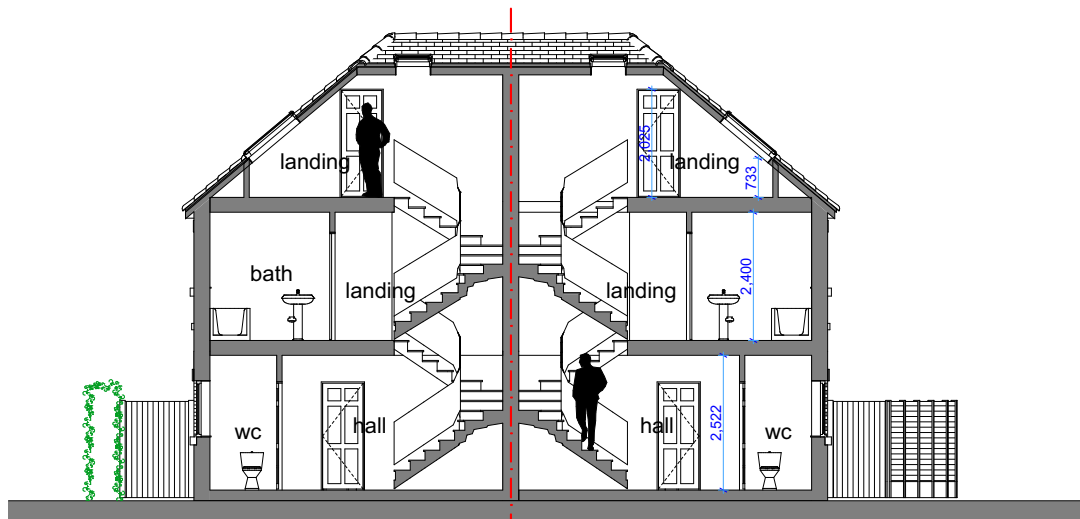

Cross Section B-B

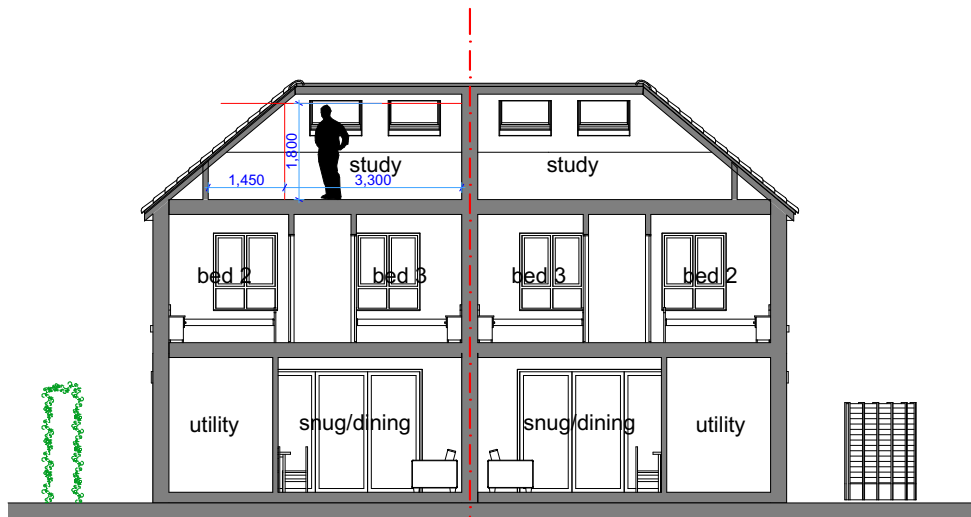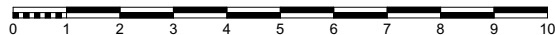

Cross Section C-C

PHD

DESIGN

CHARTERED ARCHITECT

9 Mersey Road, Sale, Cheshire. M33 6HL
tel : 0161 973 9391

e-mail : paul@phddesigns.co.uk
www.phddesigns.co.uk

project.

39 Moss Lane, Bramhall

drawing title.

Cross Sections B-B & C-C

drawing no.

202010 / SkB3

revision.

drawn by.

PD

scale.

1:100

date.

1.21

(when printed at A3)

1. All dimensions to be checked on site prior to fabrication.
2. All figured dimensions to be followed, DO NOT scale this drawing.
3. This drawing remains the copyright of the Architect and copies are only available with their consent.