

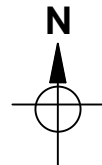


THIS DRAWING TOGETHER WITH THE DESIGN IS COPYRIGHT OF THE ARCHITECT. FIGURED DIMENSIONS SHOULD BE FOLLOWED AND SCALED DIMENSIONS SHOULD BE CHECKED WITH THE ARCHITECT. ANY DISCREPANCY MUST BE REPORTED TO THE ARCHITECT IMMEDIATELY AND PRIOR TO PROCEEDING.

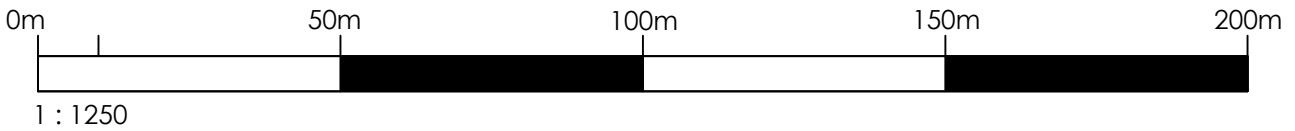

Original Drawn BY	Date
TW	November 2020

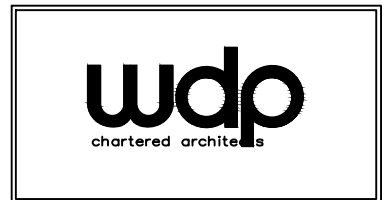

the wright design
 15 main street, rocky lonsdale, cumbria LA6 2AQ
 tel / 015242 71697 email / mail@wdparchitects.co.uk

Client Manekshaw		
Contract 20 Hill Top Avenue, Cheadle Hulme.		
Drawing title OS PLAN		
Scale 1:1250	Job No. KL2568	Drq No. 208

THIS DRAWING TOGETHER WITH THE DESIGN IS
 COPYRIGHT OF THE ARCHITECT.
 FIGURED DIMENSIONS SHOULD BE FOLLOWED
 AND SCALED DIMENSIONS SHOULD BE CHECKED
 WITH THE ARCHITECT.
 ANY DISCREPANCY MUST BE REPORTED TO THE
 ARCHITECT IMMEDIATELY AND PRIOR TO
 PROCEEDING.

REVISIONS

Hill Top Avenue

no 22 Hill Top Avenue

detached double garage extension

agreed acceptable build line to rear of properties to Hill Top Avenue

conservatory extension

existing timber panel fence on boundary ownership line

existing rowan tree (subject to current tree application to remove
 extended growth over 20 Hill Top)

existing hedge line - approx 2.4m high

concrete slab to shed

no 20 Hill Top Avenue

existing terrace area

extended garden to no 20 Hill Top Avenue

Upton Avenue



1 : 100

Original Drawn By	Date
TW	August 2020



the wright design partnership
 15 main street, kirby tonsdale, cumbria LA6 2AQ
 tel / 015242 71697 email / mail@wdparchitects.co.uk

Client	Manekshaw		
Contract	20 Hill Top Avenue Cheadle Hulme.		
Drawing title	EXISTING SITE PLAN		
Scale	Job No.	Doc No.	
1:100	KL2568	201	

THIS DRAWING TOGETHER WITH THE DESIGN IS
 COPYRIGHT OF THE ARCHITECT.
 FIGURED DIMENSIONS SHOULD BE FOLLOWED
 AND SCALED DIMENSIONS SHOULD BE CHECKED
 WITH THE ARCHITECT.
 ANY DISCREPANCY MUST BE REPORTED TO THE
 ARCHITECT IMMEDIATELY AND PRIOR TO
 PROCEEDING.

REVISIONS





Hill Top Avenue

Upton Avenue

22

20

26

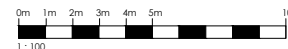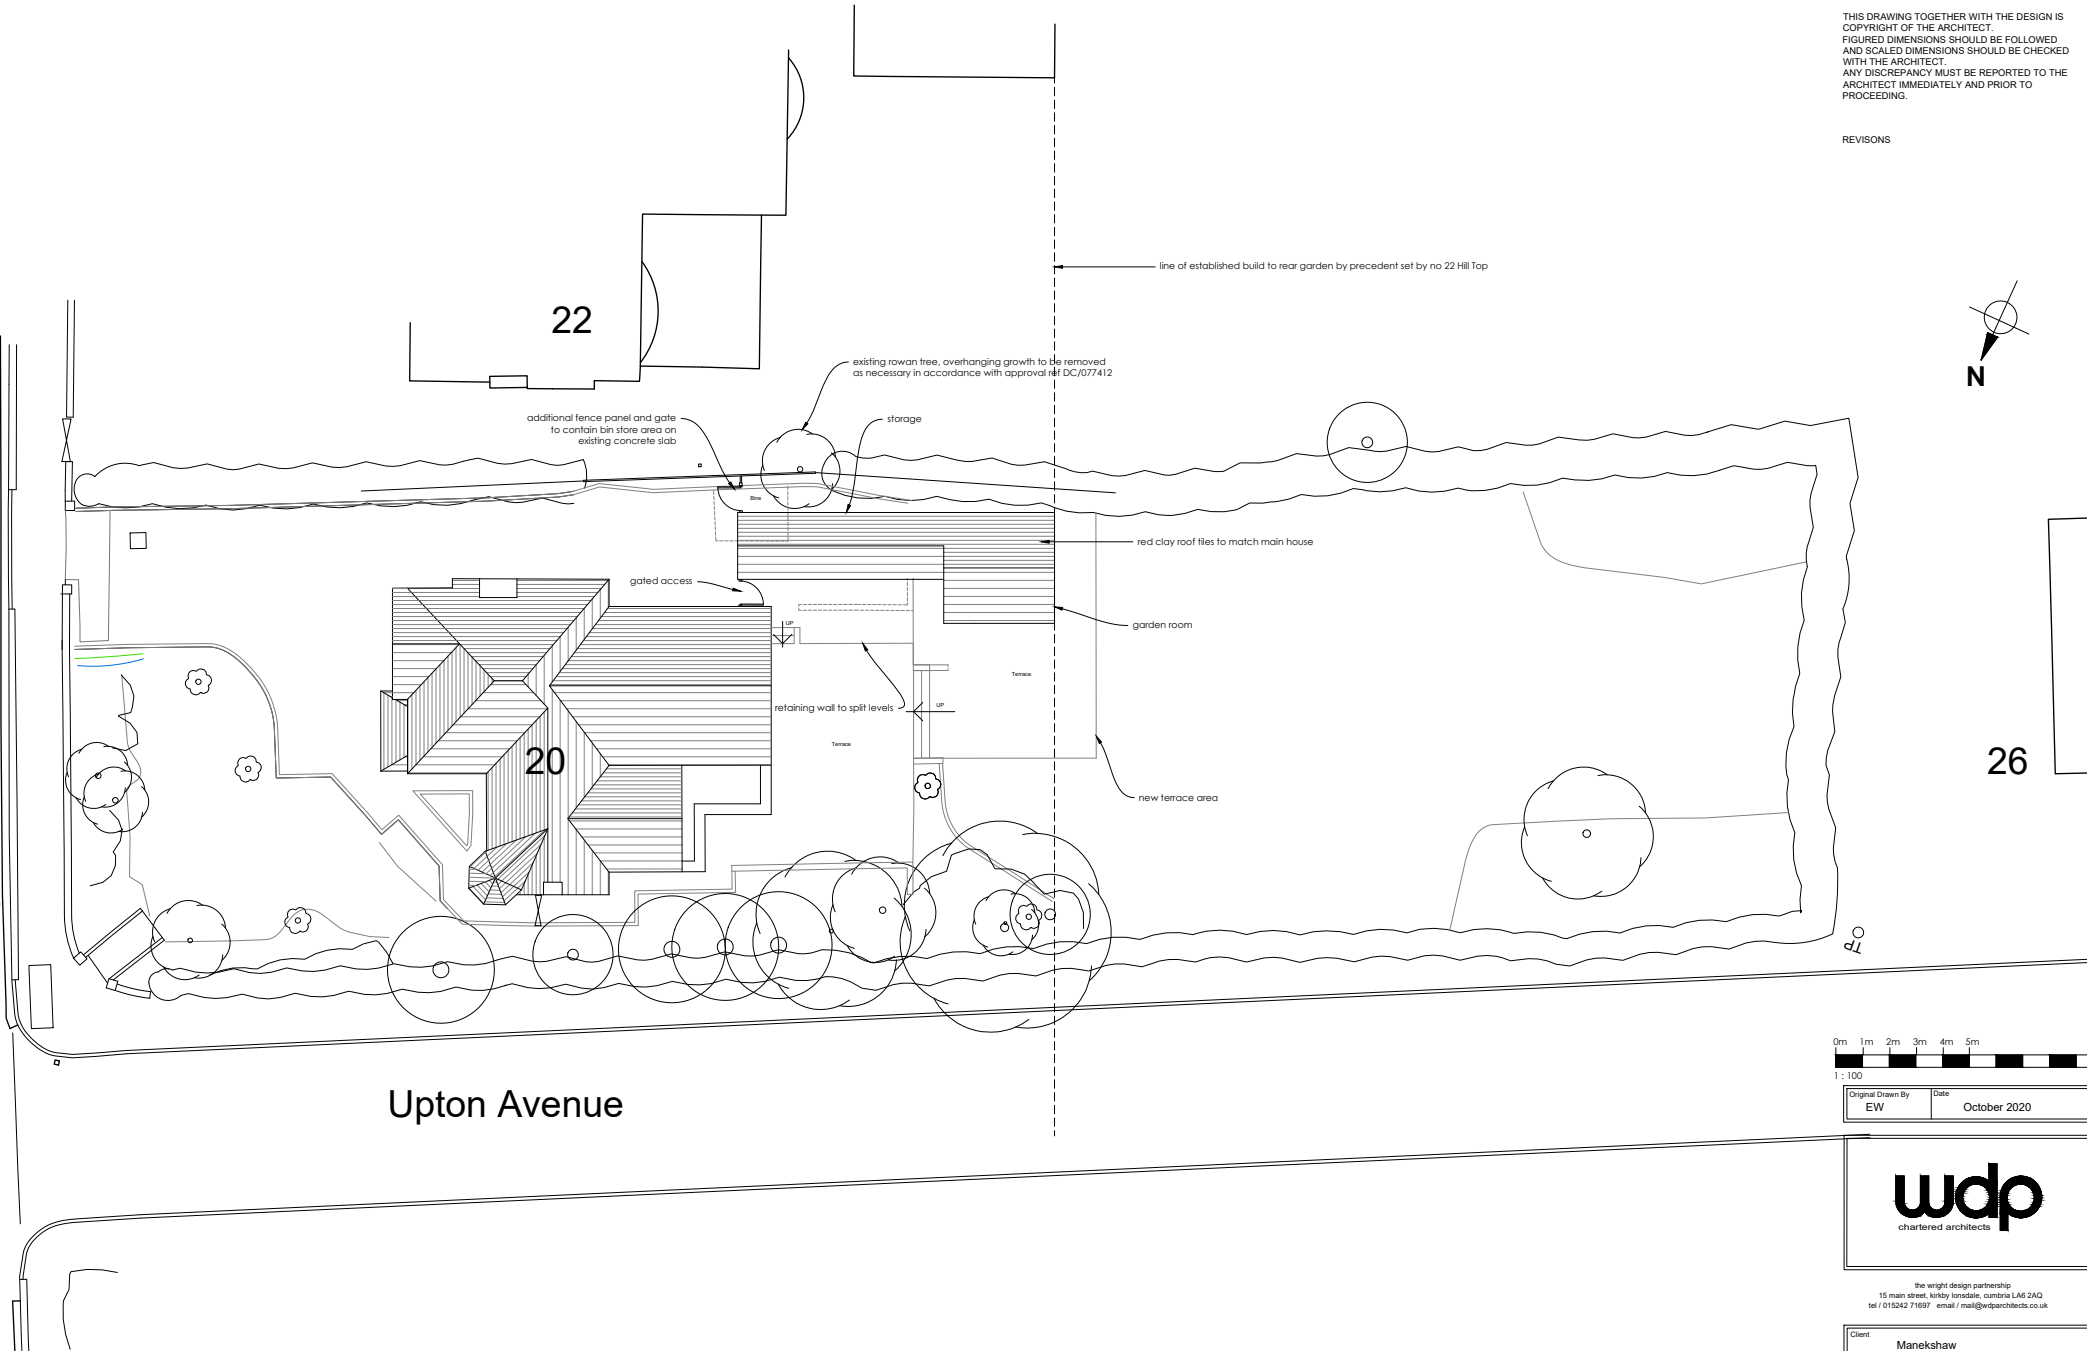

Original Drawn By	Date
EW	October 2020




the wright design partnership
 15 main street, kirby tonsdale, cumbria LA6 2AQ
 tel / 015242 71697 email / mail@wdparchitects.co.uk

Client	Manekshaw		
Contract	20 Hill Top Avenue Cheadle Hulme.		
Drawing title	PROPOSED SITE PLAN		
Scale	Job No.	Dwg No.	
1:100	KL2568	204	

THIS DRAWING TOGETHER WITH THE DESIGN IS
 COPYRIGHT OF THE ARCHITECT.
 FIGURED DIMENSIONS SHOULD BE FOLLOWED
 AND SCALED DIMENSIONS SHOULD BE CHECKED
 WITH THE ARCHITECT.
 ANY DISCREPANCY MUST BE REPORTED TO THE
 ARCHITECT IMMEDIATELY AND PRIOR TO
 PROCEEDING.

REVISIONS

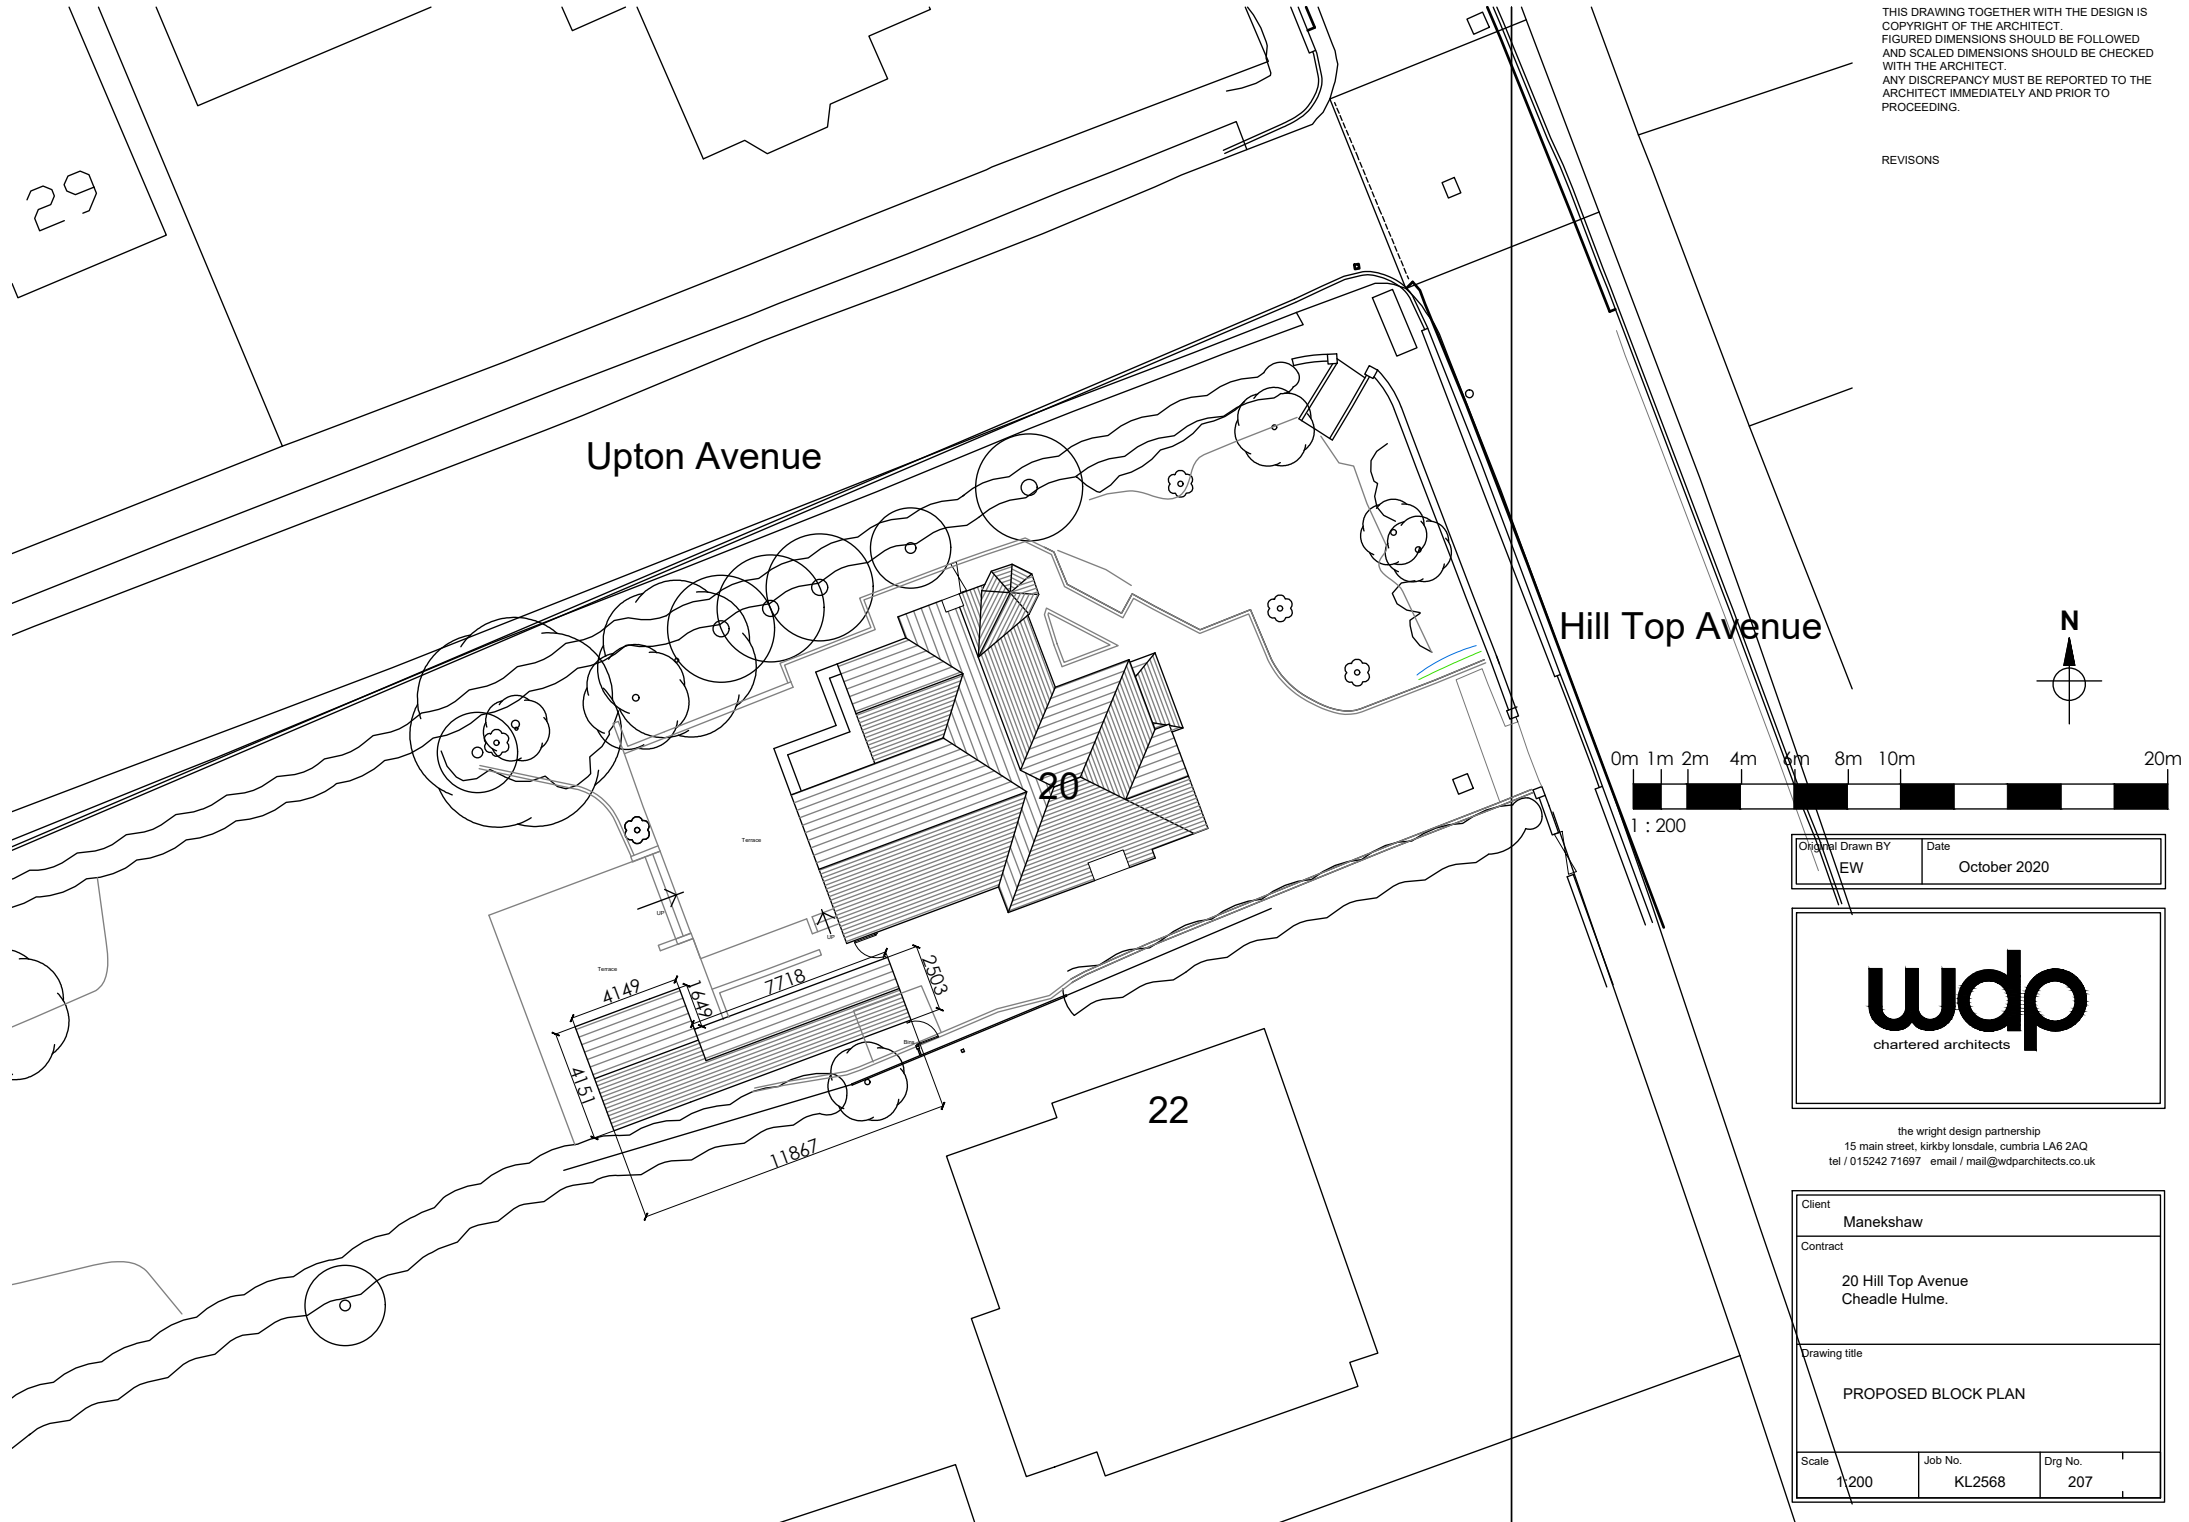


29

Upton Avenue


Hill Top Avenue

20

22

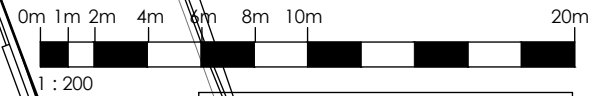

Original Drawn BY EW	Date October 2020
-------------------------	----------------------

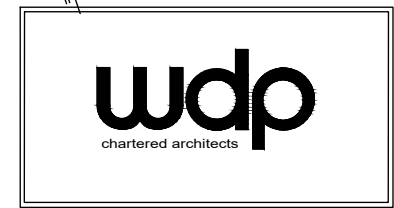


the wright design partnership
 15 main street, kirkby lonsdale, cumbria LA6 2AQ
 tel / 015242 71697 email / mail@wdparchitects.co.uk


Client Manekshaw		
Contract 20 Hill Top Avenue Cheadle Hulme.		
Drawing title PROPOSED BLOCK PLAN		
Scale 1:200	Job No. KL2568	Drg No. 207

THIS DRAWING TOGETHER WITH THE DESIGN IS
 COPYRIGHT OF THE ARCHITECT.
 FIGURED DIMENSIONS SHOULD BE FOLLOWED
 AND SCALED DIMENSIONS SHOULD BE CHECKED
 WITH THE ARCHITECT.
 ANY DISCREPANCY MUST BE REPORTED TO THE
 ARCHITECT IMMEDIATELY AND PRIOR TO
 PROCEEDING.


REVISIONS

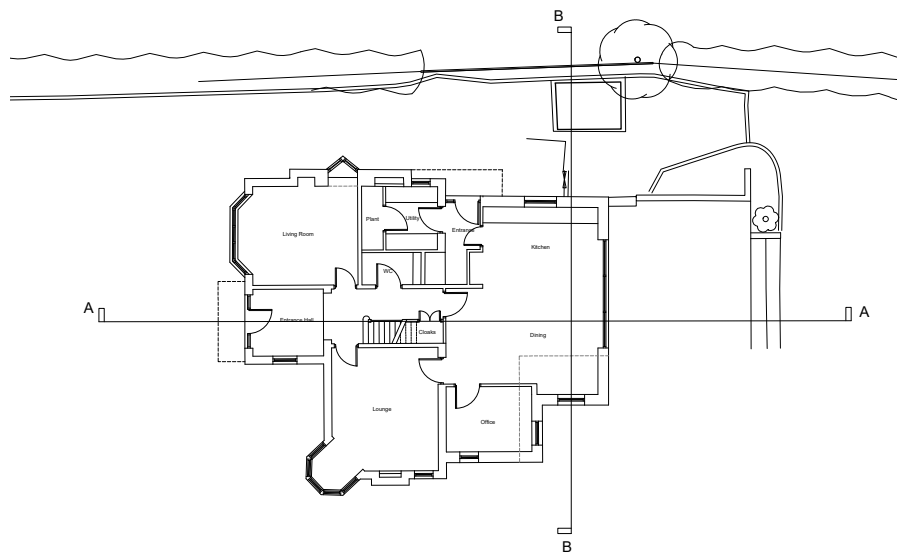

GROUND FLOOR PLAN

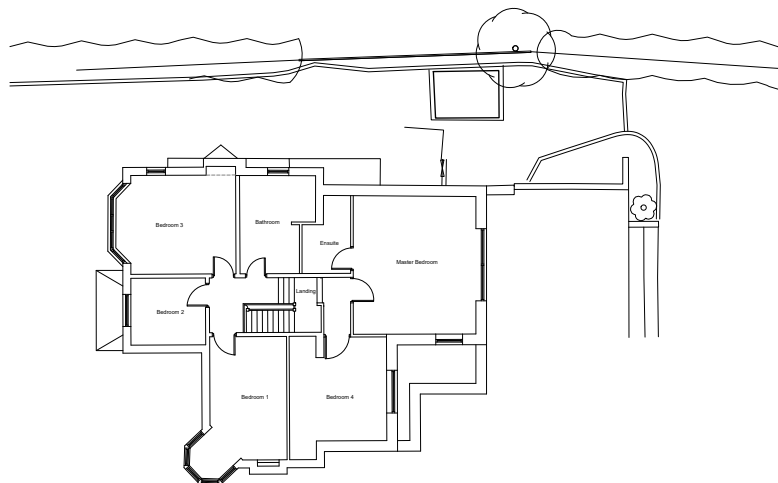

FIRST FLOOR PLAN

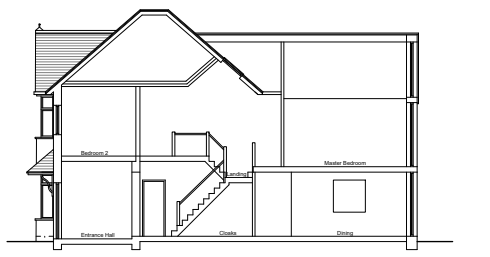

INDICATIVE SECTION A - A



INDICATIVE SECTION B - B



1 : 100

Original Drawn By	Date
TW	August 2020




the wright design partnership
 15 main street, kirby lonsdale, cumbria LA6 2AQ
 tel / 015242 71697 email / mail@wdparchitects.co.uk


Client	Manekshaw		
Contract	20 Hill Top Avenue Cheadle Hulme.		
Drawing title	EXISTING PLANS AND SECTIONS		
Scale	Job No.	Dwg No.	
1:100	KL2568	202	

THIS DRAWING TOGETHER WITH THE DESIGN IS COPYRIGHT OF THE ARCHITECT. FIGURED DIMENSIONS SHOULD BE FOLLOWED AND SCALED DIMENSIONS SHOULD BE CHECKED WITH THE ARCHITECT. ANY DISCREPANCY MUST BE REPORTED TO THE ARCHITECT IMMEDIATELY AND PRIOR TO PROCEEDING.


REVISIONS

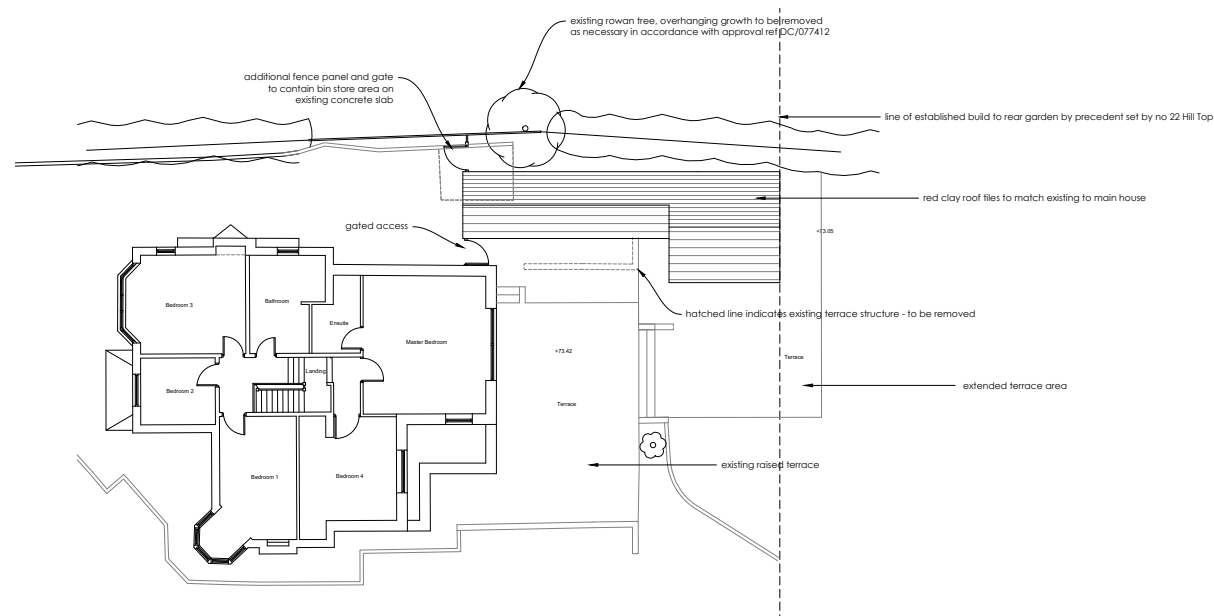

FIRST FLOOR / ROOF PLAN

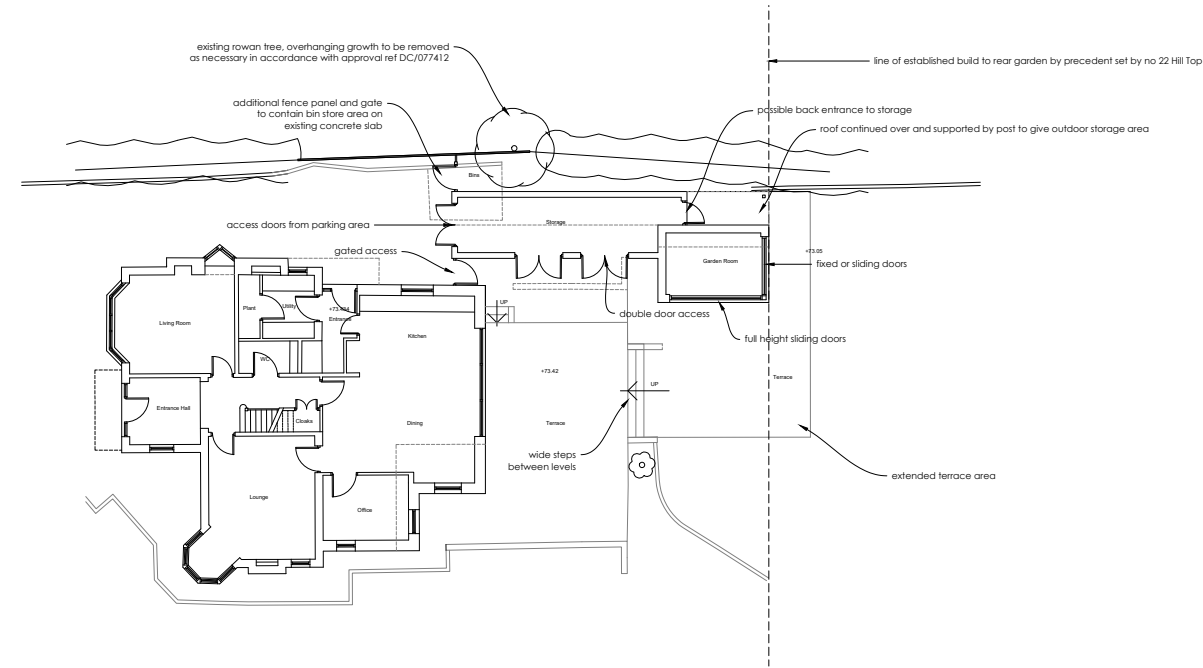

GROUND FLOOR PLAN

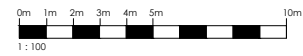

Original Drawn By	Date
EW	October 2020



the wright design partnership
15 main street, kirby laundale, cumbria LA6 2AQ
tel / 015242 71697 email / mail@wdparchitects.co.uk

Client	Manekshaw		
Contract	20 Hill Top Avenue Cheadle Hulme.		
Drawing title	PROPOSED PLANS		
Scale	Job No.	Dwg No.	
1:100	KL2568	205	

THIS DRAWING TOGETHER WITH THE DESIGN IS
 COPYRIGHT OF THE ARCHITECT.
 FIGURED DIMENSIONS SHOULD BE FOLLOWED
 AND SCALED DIMENSIONS SHOULD BE CHECKED
 WITH THE ARCHITECT.
 ANY DISCREPANCY MUST BE REPORTED TO THE
 ARCHITECT IMMEDIATELY AND PRIOR TO
 PROCEEDING.

REVISIONS



NORTH EAST ELEVATION




NORTH WEST ELEVATION



SOUTH WEST ELEVATION



SOUTH EAST ELEVATION

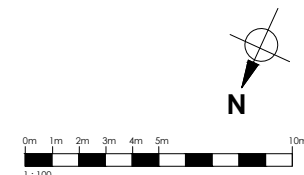

Original Drawn By	Date
TW	August 2020




the wright design partnership
 15 main street, kirby lonsdale, cumbria LA6 2AQ
 tel / 015242 71697 email / mail@wdparchitects.co.uk


Client	Manekshaw		
Contract	20 Hill Top Avenue Cheadle Hulme.		
Drawing title	EXISTING ELEVATIONS		
Scale	Job No.	Dwg No.	
1:100	KL2568	203	

THIS DRAWING TOGETHER WITH THE DESIGN IS COPYRIGHT OF THE ARCHITECT. FIGURED DIMENSIONS SHOULD BE FOLLOWED AND SCALED DIMENSIONS SHOULD BE CHECKED WITH THE ARCHITECT. ANY DISCREPANCY MUST BE REPORTED TO THE ARCHITECT IMMEDIATELY AND PRIOR TO PROCEEDING.


REVISIONS

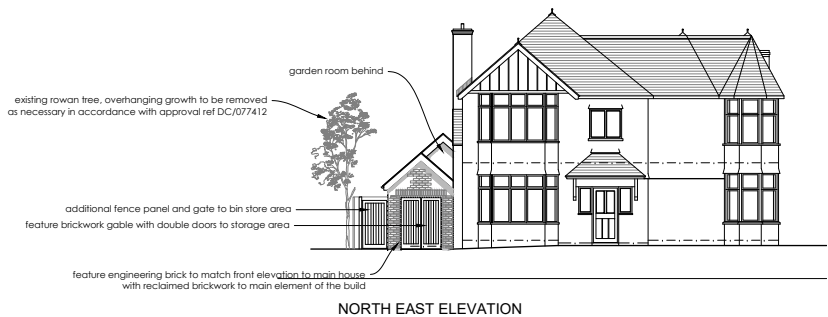


NORTH EAST ELEVATION

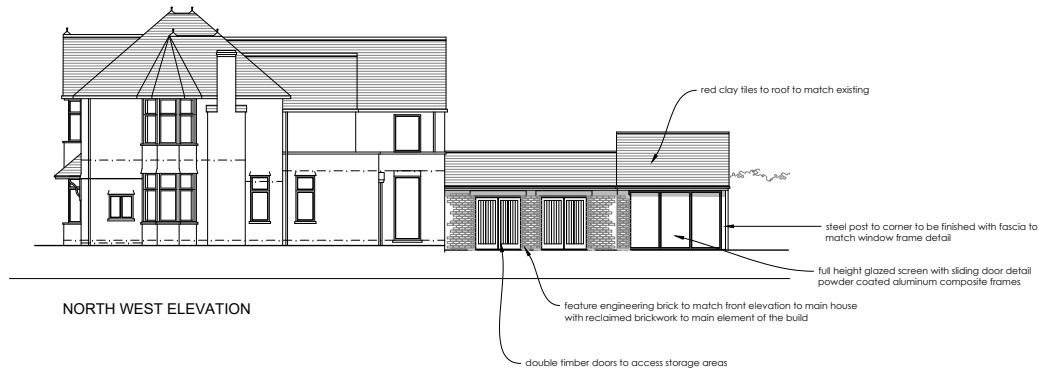


NORTH WEST ELEVATION

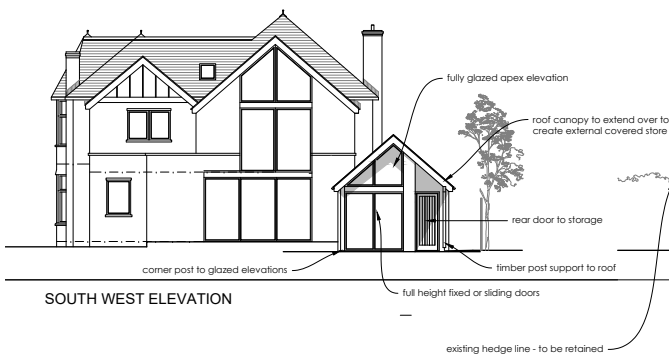


SOUTH WEST ELEVATION

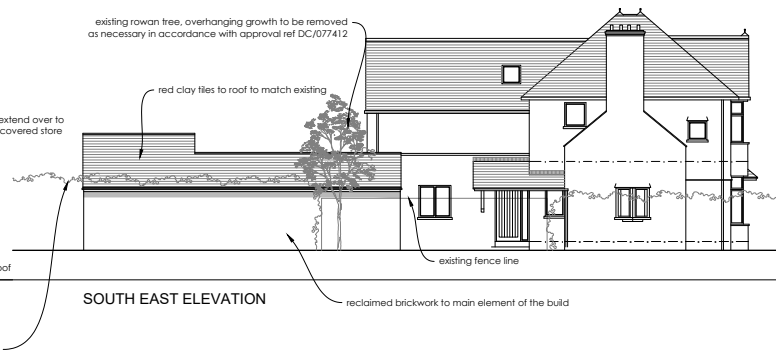

SOUTH EAST ELEVATION

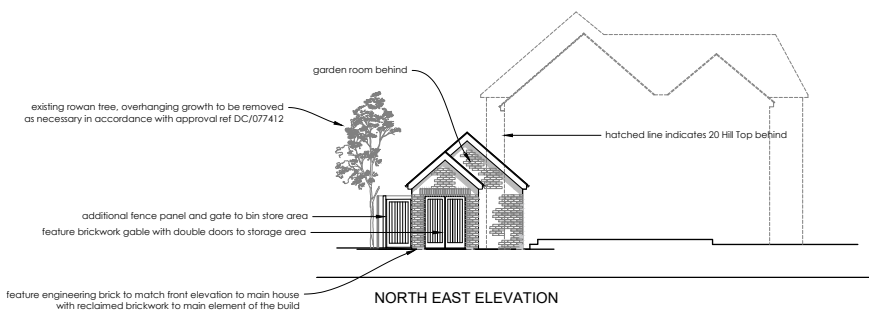

NORTH EAST ELEVATION

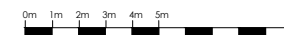

1:100


Original Drawn By	Date
EW	October 2020




the wright design partnership
15 main street, kirby tonsdale, cumbria LA6 2AQ
tel / 015242 71697 email / mail@wdparchitects.co.uk

Client	Manekshaw		
Contract	20 Hill Top Avenue Cheadle Hulme.		
Drawing title	PROPOSED ELEVATIONS		
Scale	Job No.	Dwg No.	
1:100	KL2568	206	

REVISIONS

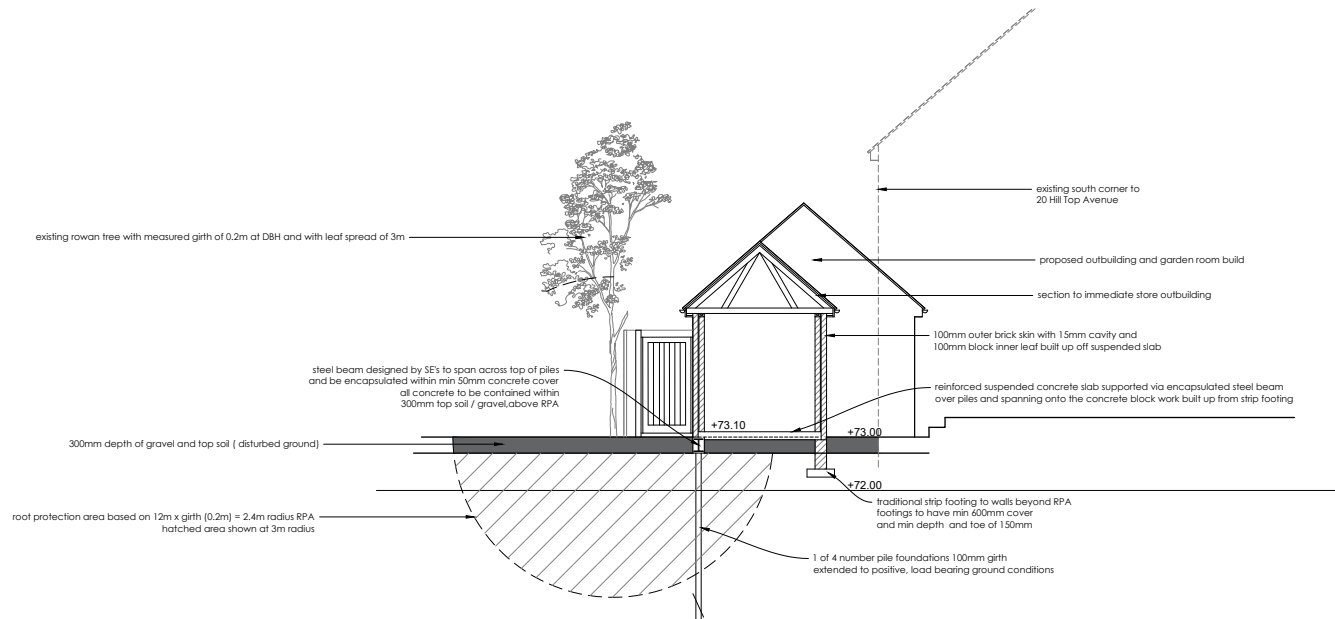

PROPOSED SECTION A - A

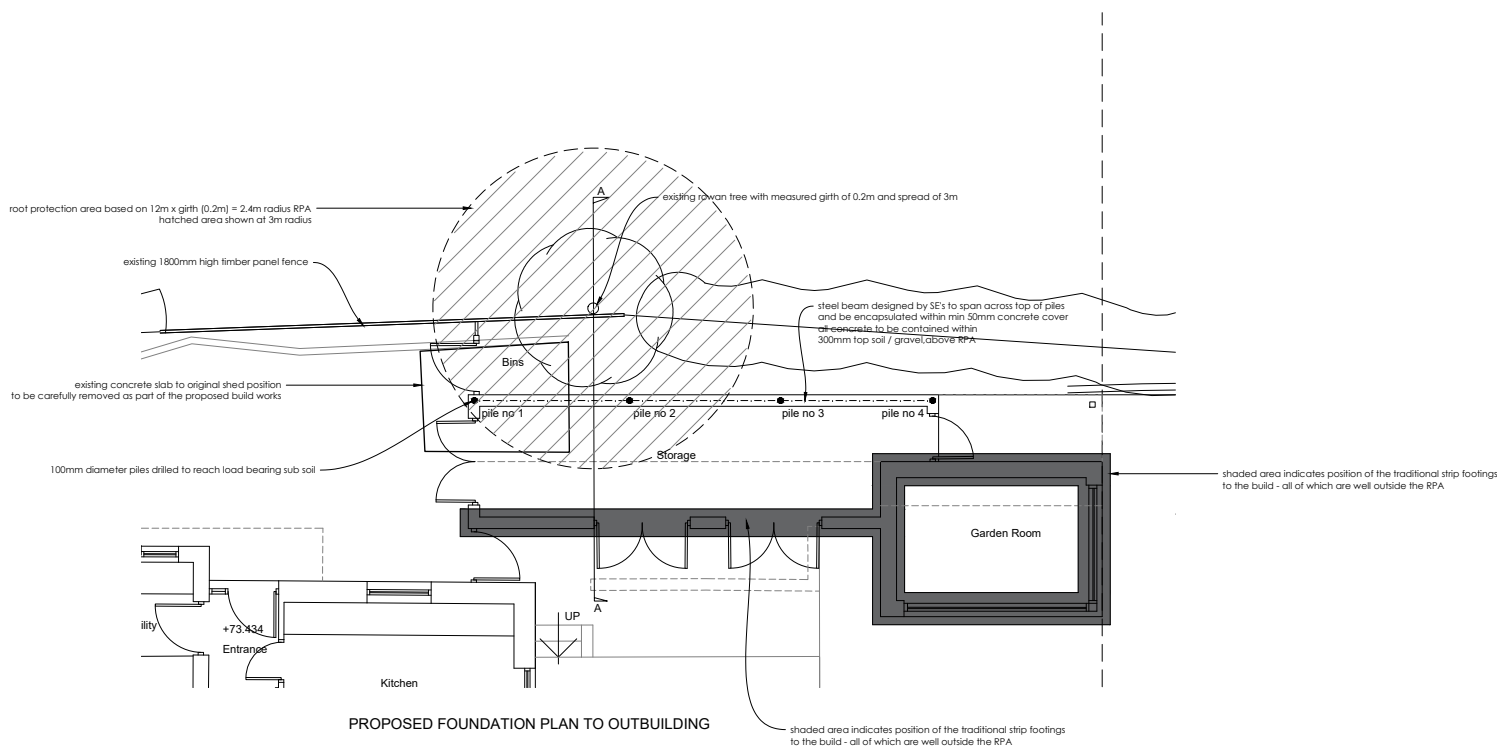

PROPOSED FOUNDATION PLAN TO OUTBUILDING



Original Drawn By	Date
EW	January 2021



the wright design partnership
15 main street, kirby tonsdale, cumbria LA6 2AQ
tel / 015242 71697 email / mail@wdparchitects.co.uk

Client	Manekshaw		
Contract	20 Hill Top Avenue Cheadle Hulme.		
Drawing title	PROPOSED NO DIG DETAIL		
Scale	Job No.	Dwg No.	
1:50	KL2568	209	