

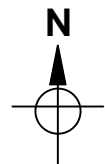
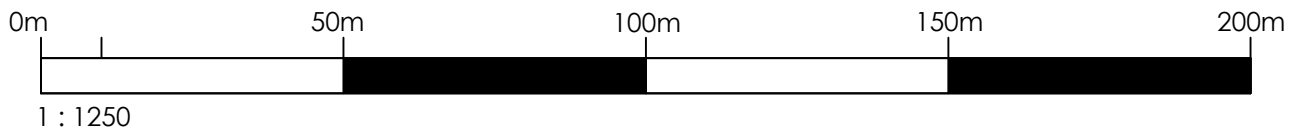


THIS DRAWING TOGETHER WITH THE DESIGN IS
 COPYRIGHT OF THE ARCHITECT.
 FIGURED DIMENSIONS SHOULD BE FOLLOWED
 AND SCALED DIMENSIONS SHOULD BE
 CHECKED
 WITH THE ARCHITECT.
 ANY DISCREPANCY MUST BE REPORTED TO
 THE
 ARCHITECT IMMEDIATELY AND PRIOR TO
 PROCEEDING.

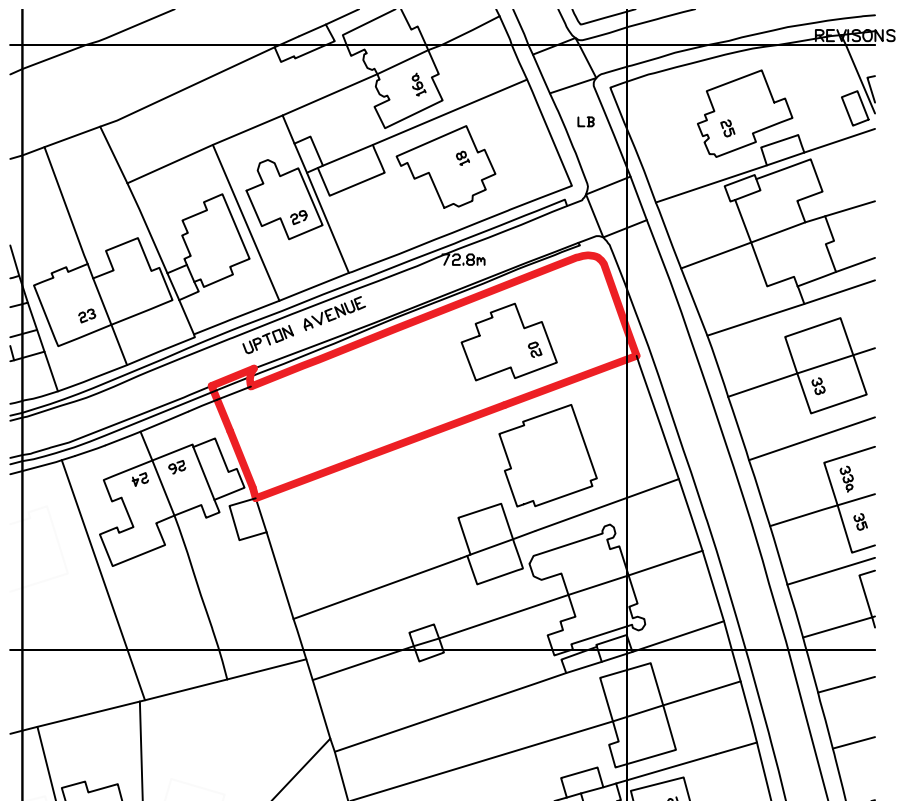

Original Drawn BY TW	Date November 2020
-------------------------	-----------------------

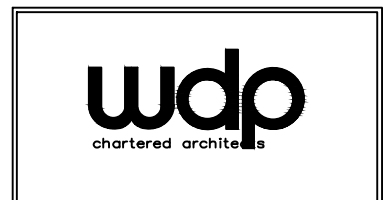

the wright design
 15 main street, wrightby lonsdale, cumbria LA6 2AQ
 tel / 015242 71697 email / mail@wdparchitects.co.uk

Client Manekshaw		
Contract 20 Hill Top Avenue, Cheadle Hulme.		
Drawing title OS PLAN		
Scale 1:1250	Job No. KL2568	Drg No. 208

THIS DRAWING TOGETHER WITH THE DESIGN IS
COPYRIGHT OF THE ARCHITECT.
FIGURED DIMENSIONS SHOULD BE FOLLOWED
AND SCALED DIMENSIONS SHOULD BE CHECKED
WITH THE ARCHITECT.
ANY DISCREPANCY MUST BE REPORTED TO THE
ARCHITECT IMMEDIATELY AND PRIOR TO
PROCEEDING.

REVISIONS

Hill Top Avenue

Upton Avenue

no 22 Hill Top Avenue

detached double garage extension

agreed acceptable build line to rear of properties to Hill Top Avenue

conservatory extension

existing timber panel fence on boundary ownership line

existing rowan tree (subject to current tree application to remove
extended growth over 20 Hill Top)

existing hedge line - approx 2.4m high


concrete slab to shed

no 20 Hill Top Avenue

existing terrace area

extended garden to no 20 Hill Top Avenue

N

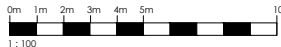

1 : 100

Original Drawn By	Date
TW	August 2020

wdp
chartered architects

the wright design partnership
15 main street, kirkby tondale, cumbria LA6 2AQ
tel / 015242 71697 email / mail@wdparchitects.co.uk

Client	Manekshaw		
Contract	20 Hill Top Avenue Cheadle Hulme.		
Drawing title	EXISTING SITE PLAN		
Scale	1:100	Job No. KL2568	Dwg No. 201

THIS DRAWING TOGETHER WITH THE DESIGN IS
COPYRIGHT OF THE ARCHITECT.
FIGURED DIMENSIONS SHOULD BE FOLLOWED
AND SCALED DIMENSIONS SHOULD BE CHECKED
WITH THE ARCHITECT.
ANY DISCREPANCY MUST BE REPORTED TO THE
ARCHITECT IMMEDIATELY AND PRIOR TO
PROCEEDING.

REVISIONS



Hill Top Avenue

Upton Avenue

22

20

26

line of established build to rear garden by precedent set by no 22 Hill Top

existing rowan tree, overhanging growth to be removed
as necessary in accordance with approval ref DC/077412

additional fence panel and gate
to contain bin store area on
existing concrete slab

storage


red clay roof tiles to match main house

garden room

gated access

retaining wall to split levels

new terrace area

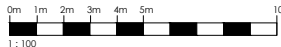

Original Drawn By	Date
EW	October 2020

wdp
chartered architects

the wright design partnership
15 main street, kirby lonsdale, cumbria LA6 2AQ
tel / 015242 71697 email / mail@wdparchitects.co.uk


Client	Manekshaw		
Contract	20 Hill Top Avenue Cheadle Hulme.		
Drawing title	PROPOSED SITE PLAN		
Scale	1:100	Job No. KL2568	Dwg No. 204

THIS DRAWING TOGETHER WITH THE DESIGN IS
COPYRIGHT OF THE ARCHITECT.
FIGURED DIMENSIONS SHOULD BE FOLLOWED
AND SCALED DIMENSIONS SHOULD BE CHECKED
WITH THE ARCHITECT.
ANY DISCREPANCY MUST BE REPORTED TO THE
ARCHITECT IMMEDIATELY AND PRIOR TO
PROCEEDING.

REVISIONS

Upton Avenue

Hill Top Avenue

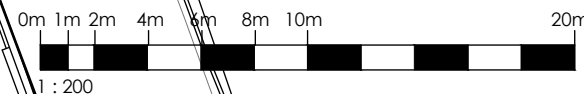

Original Drawn BY EW	Date October 2020
-------------------------	----------------------


wdp
chartered architects

the wright design partnership
15 main street, kirkby lonsdale, cumbria LA6 2AQ
tel / 015242 71697 email / mail@wdparchitects.co.uk

Client Manekshaw		
Contract 20 Hill Top Avenue Cheadle Hulme.		
Drawing title PROPOSED BLOCK PLAN		
Scale 1:200	Job No. KL2568	Drg No. 207


20

22

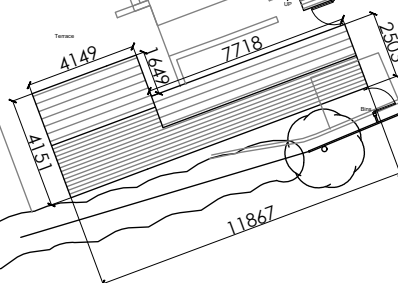


THIS DRAWING TOGETHER WITH THE DESIGN IS
COPYRIGHT OF THE ARCHITECT.
FIGURED DIMENSIONS SHOULD BE FOLLOWED
AND SCALED DIMENSIONS SHOULD BE CHECKED
WITH THE ARCHITECT.
ANY DISCREPANCY MUST BE REPORTED TO THE
ARCHITECT IMMEDIATELY AND PRIOR TO
PROCEEDING.


REVISIONS

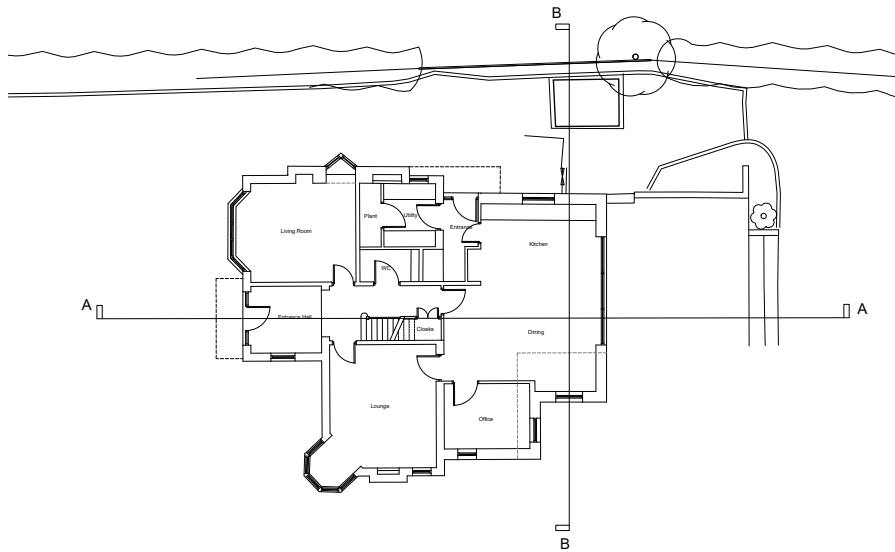

GROUND FLOOR PLAN

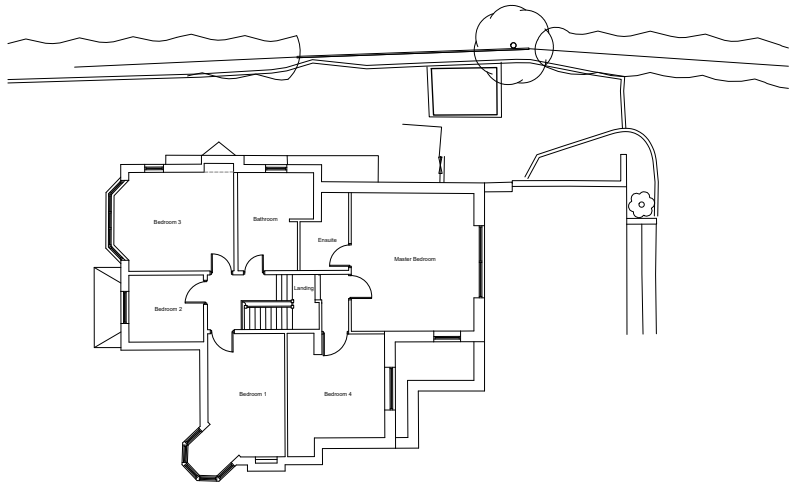


FIRST FLOOR PLAN

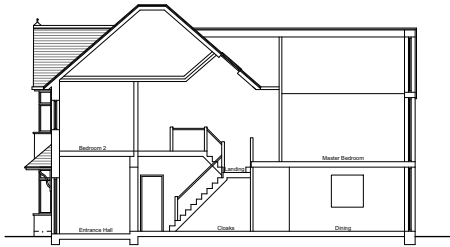

INDICATIVE SECTION A - A



INDICATIVE SECTION B - B

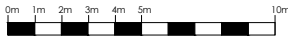

1 : 100

Original Drawn By	Date
TW	August 2020




the wright design partnership
15 main street, kirkby tondale, cumbria LA6 2AQ
tel / 015242 71697 email / mail@wdparchitects.co.uk


Client	Manekshaw		
Contract	20 Hill Top Avenue Cheadle Hulme.		
Drawing title	EXISTING PLANS AND SECTIONS		
Scale	1:100	Job No. KL2568	Dwg No. 202

THIS DRAWING TOGETHER WITH THE DESIGN IS
COPYRIGHT OF THE ARCHITECT.
FIGURED DIMENSIONS SHOULD BE FOLLOWED
AND SCALED DIMENSIONS SHOULD BE CHECKED
WITH THE ARCHITECT.
ANY DISCREPANCY MUST BE REPORTED TO THE
ARCHITECT IMMEDIATELY AND PRIOR TO THE
PROCEEDING.


REVISIONS

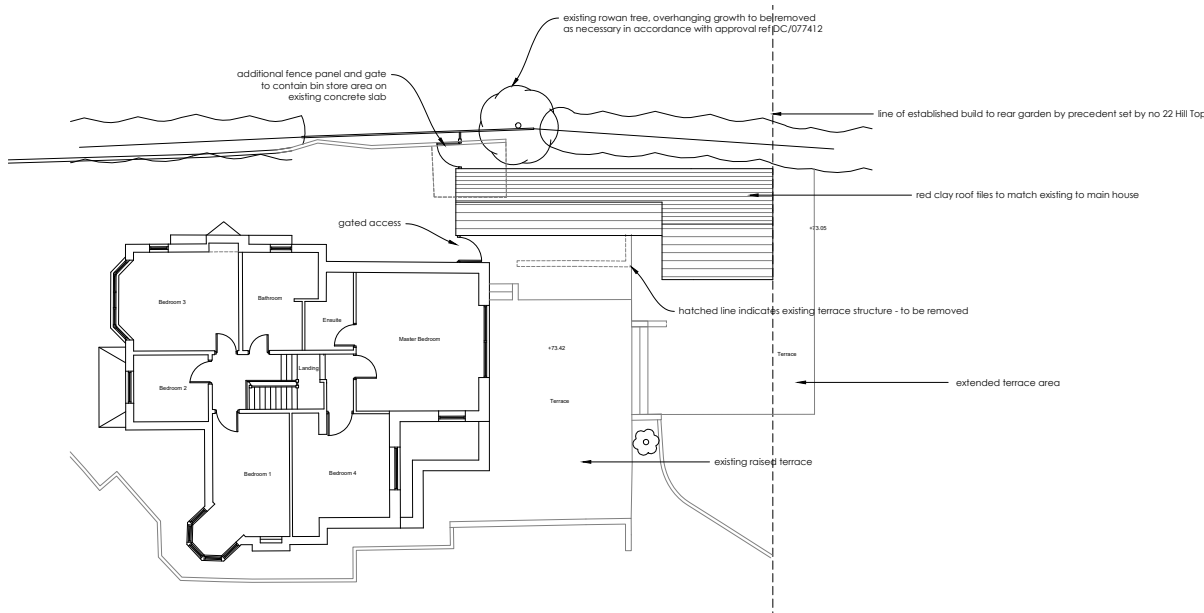

FIRST FLOOR / ROOF PLAN

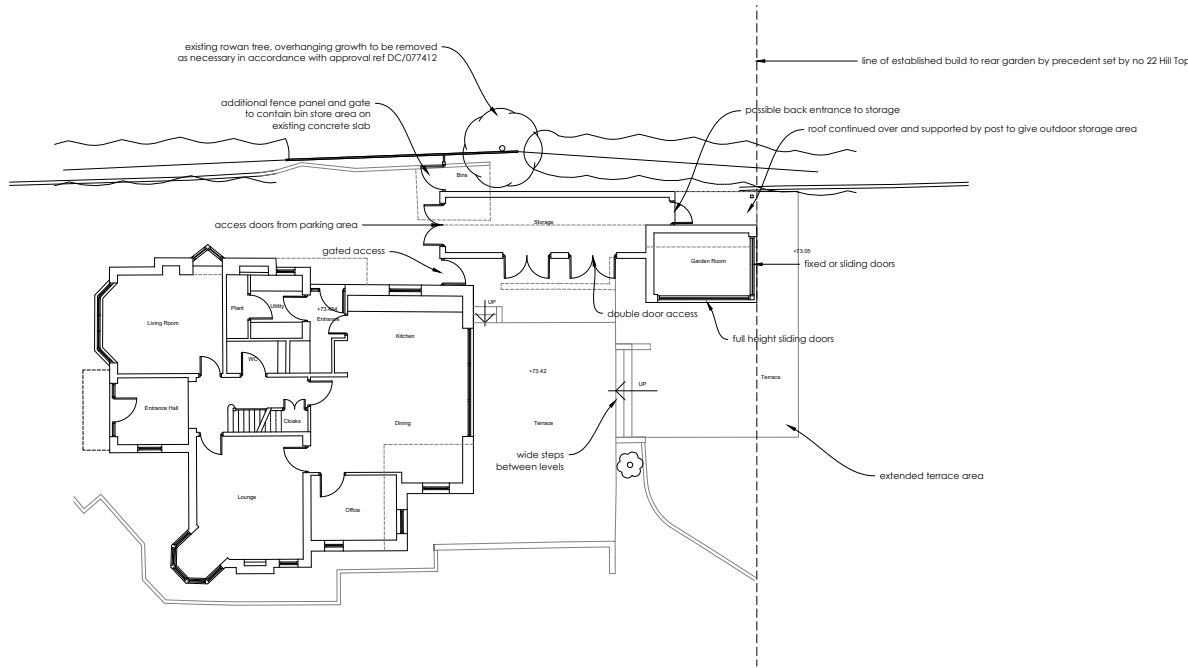

GROUND FLOOR PLAN

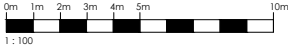

1 : 100

Original Drawn By	Date
EW	October 2020



the wright design partnership
15 main street, kirby laundale, cumbria LA6 2AQ
tel / 015242 71697 email / mail@wdparchitects.co.uk

Client	Manekshaw		
Contract	20 Hill Top Avenue Cheadle Hulme.		
Drawing title	PROPOSED PLANS		
Scale	1:100	Job No.	KL2568
		Dwg No.	205

THIS DRAWING TOGETHER WITH THE DESIGN IS
COPYRIGHT OF THE ARCHITECT.
FIGURED DIMENSIONS SHOULD BE FOLLOWED
AND SCALED DIMENSIONS SHOULD BE CHECKED
WITH THE ARCHITECT.
ANY DISCREPANCY MUST BE REPORTED TO THE
ARCHITECT IMMEDIATELY AND PRIOR TO
PROCEEDING.

REVISIONS



NORTH EAST ELEVATION




NORTH WEST ELEVATION



SOUTH WEST ELEVATION



SOUTH EAST ELEVATION

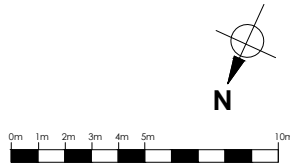

1 : 100


Original Drawn By	Date
TW	August 2020




the wright design partnership
15 main street, kirkby tondale, cumbria LA6 2AQ
tel / 015242 71697 email / mail@wdparchitects.co.uk

Client	Manekshaw		
Contract	20 Hill Top Avenue Cheadle Hulme.		
Drawing title	EXISTING ELEVATIONS		
Scale	1:100	Job No. KL2568	Dwg No. 203

REVISIONS

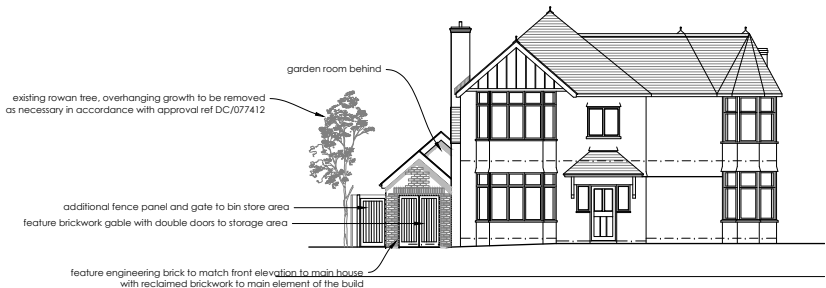


NORTH EAST ELEVATION

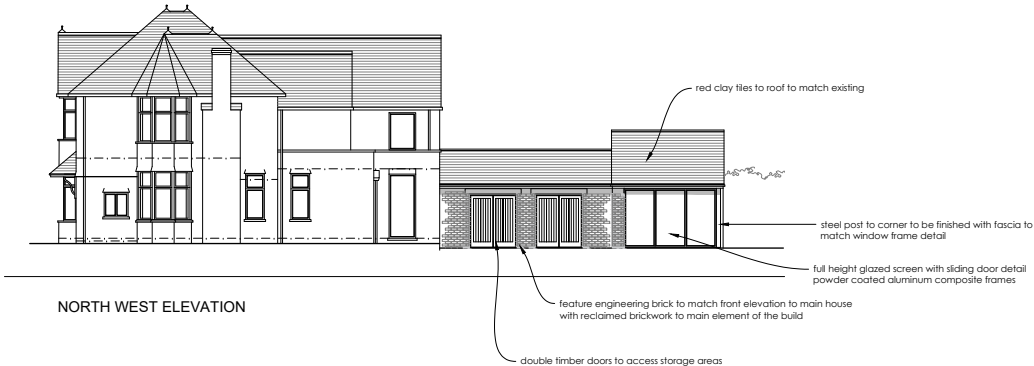


NORTH WEST ELEVATION




SOUTH WEST ELEVATION

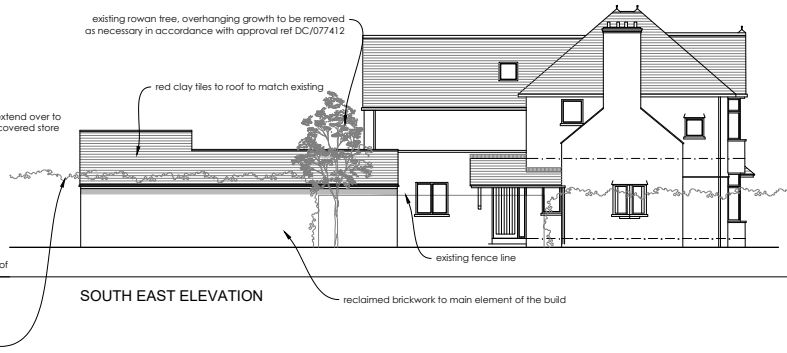


SOUTH EAST ELEVATION

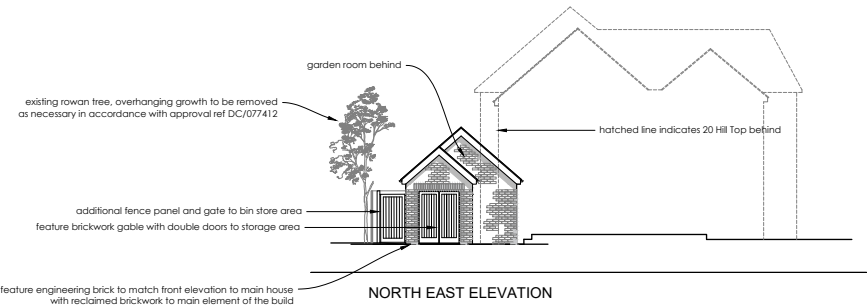

NORTH EAST ELEVATION

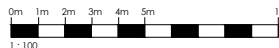


Original Drawn By	Date
EW	October 2020

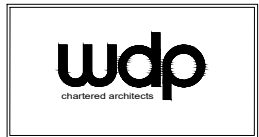


the wright design partnership
15 main street, kirkby tondale, cumbria LA6 2AQ
tel / 015242 71697 email / mail@wdparchitects.co.uk

Client	Manekshaw
Contract	20 Hill Top Avenue Cheadle Hulme.
Drawing title	PROPOSED ELEVATIONS
Scale	1:100
Job No.	KL2568
Dwg No.	206

REVISIONS

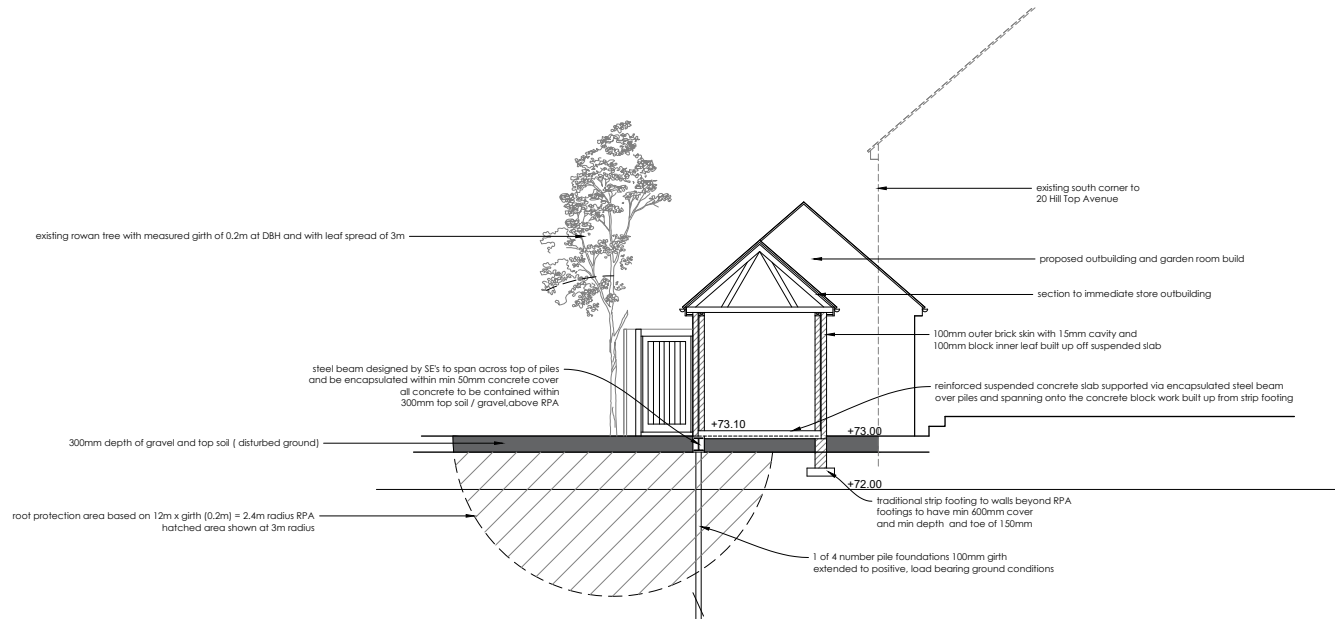


PROPOSED SECTION A - A

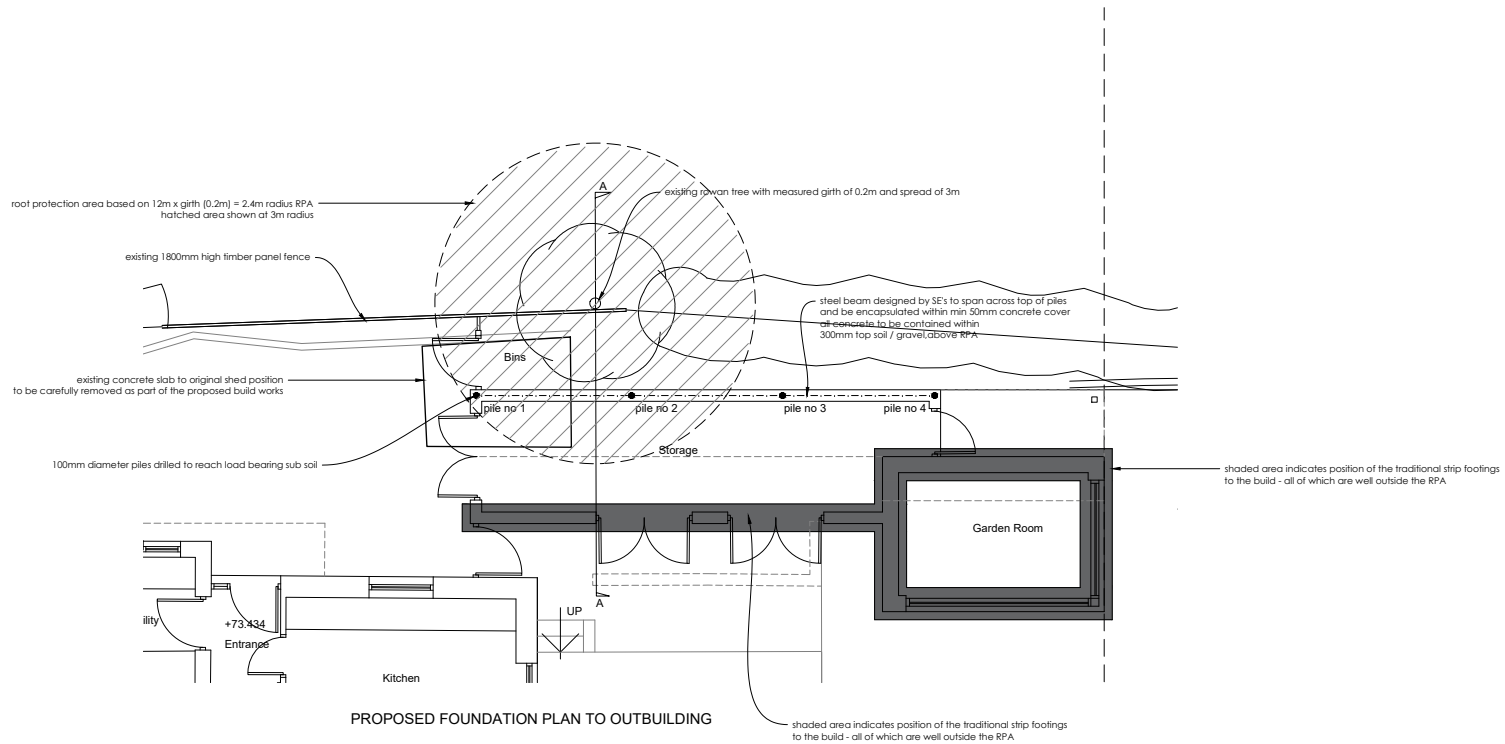

PROPOSED FOUNDATION PLAN TO OUTBUILDING



Original Drawn By	Date
EW	January 2021

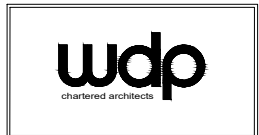

the wright design partnership
15 main street, kirkby tondale, cumbria LA6 2AQ
tel / 015242 71697 email / mail@wdparchitects.co.uk

Client	Manekshaw
Contract	20 Hill Top Avenue Cheadle Hulme.
Drawing title	PROPOSED NO DIG DETAIL
Scale	1:50
Job No.	KL2568
Dwg No.	209



