

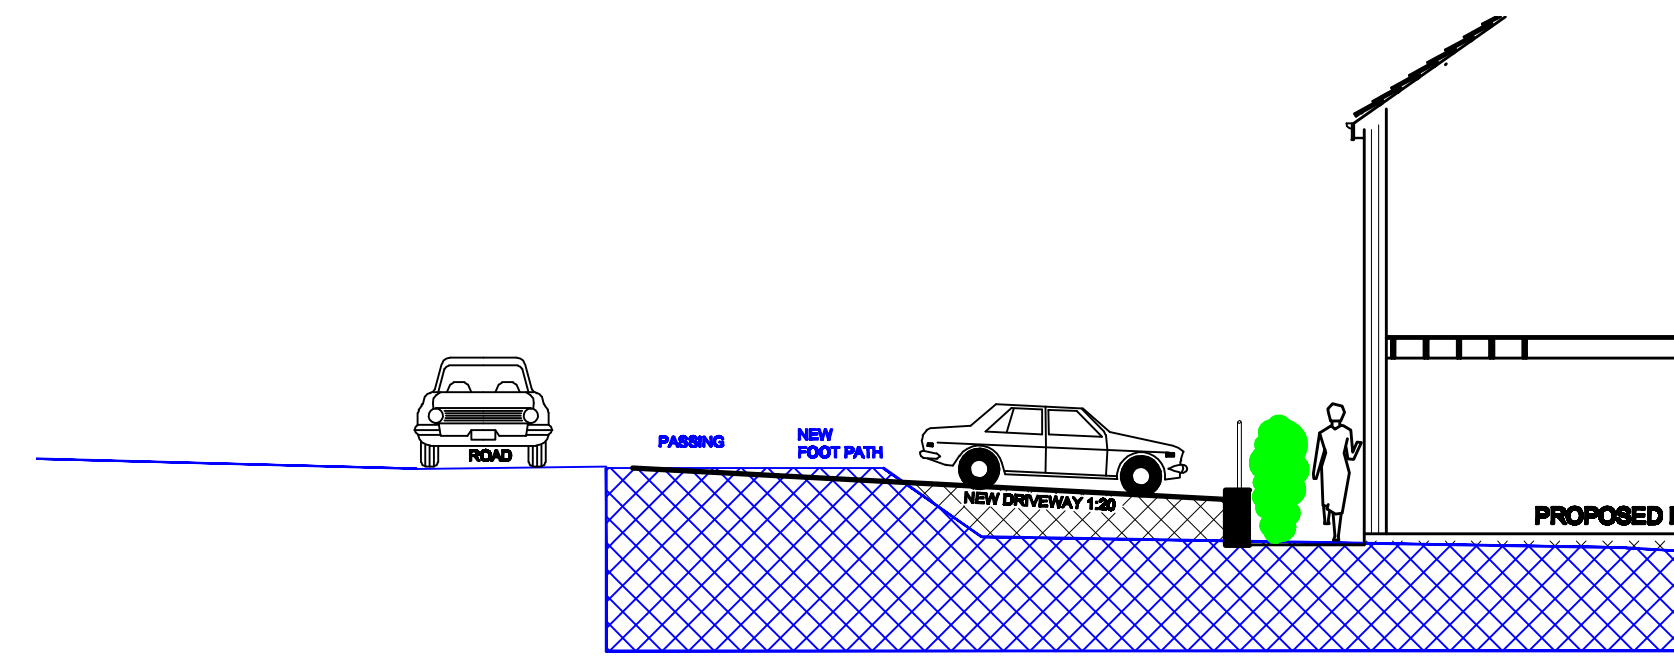


Proposed Street scene


Proposed street scene levels 1:200 @A1

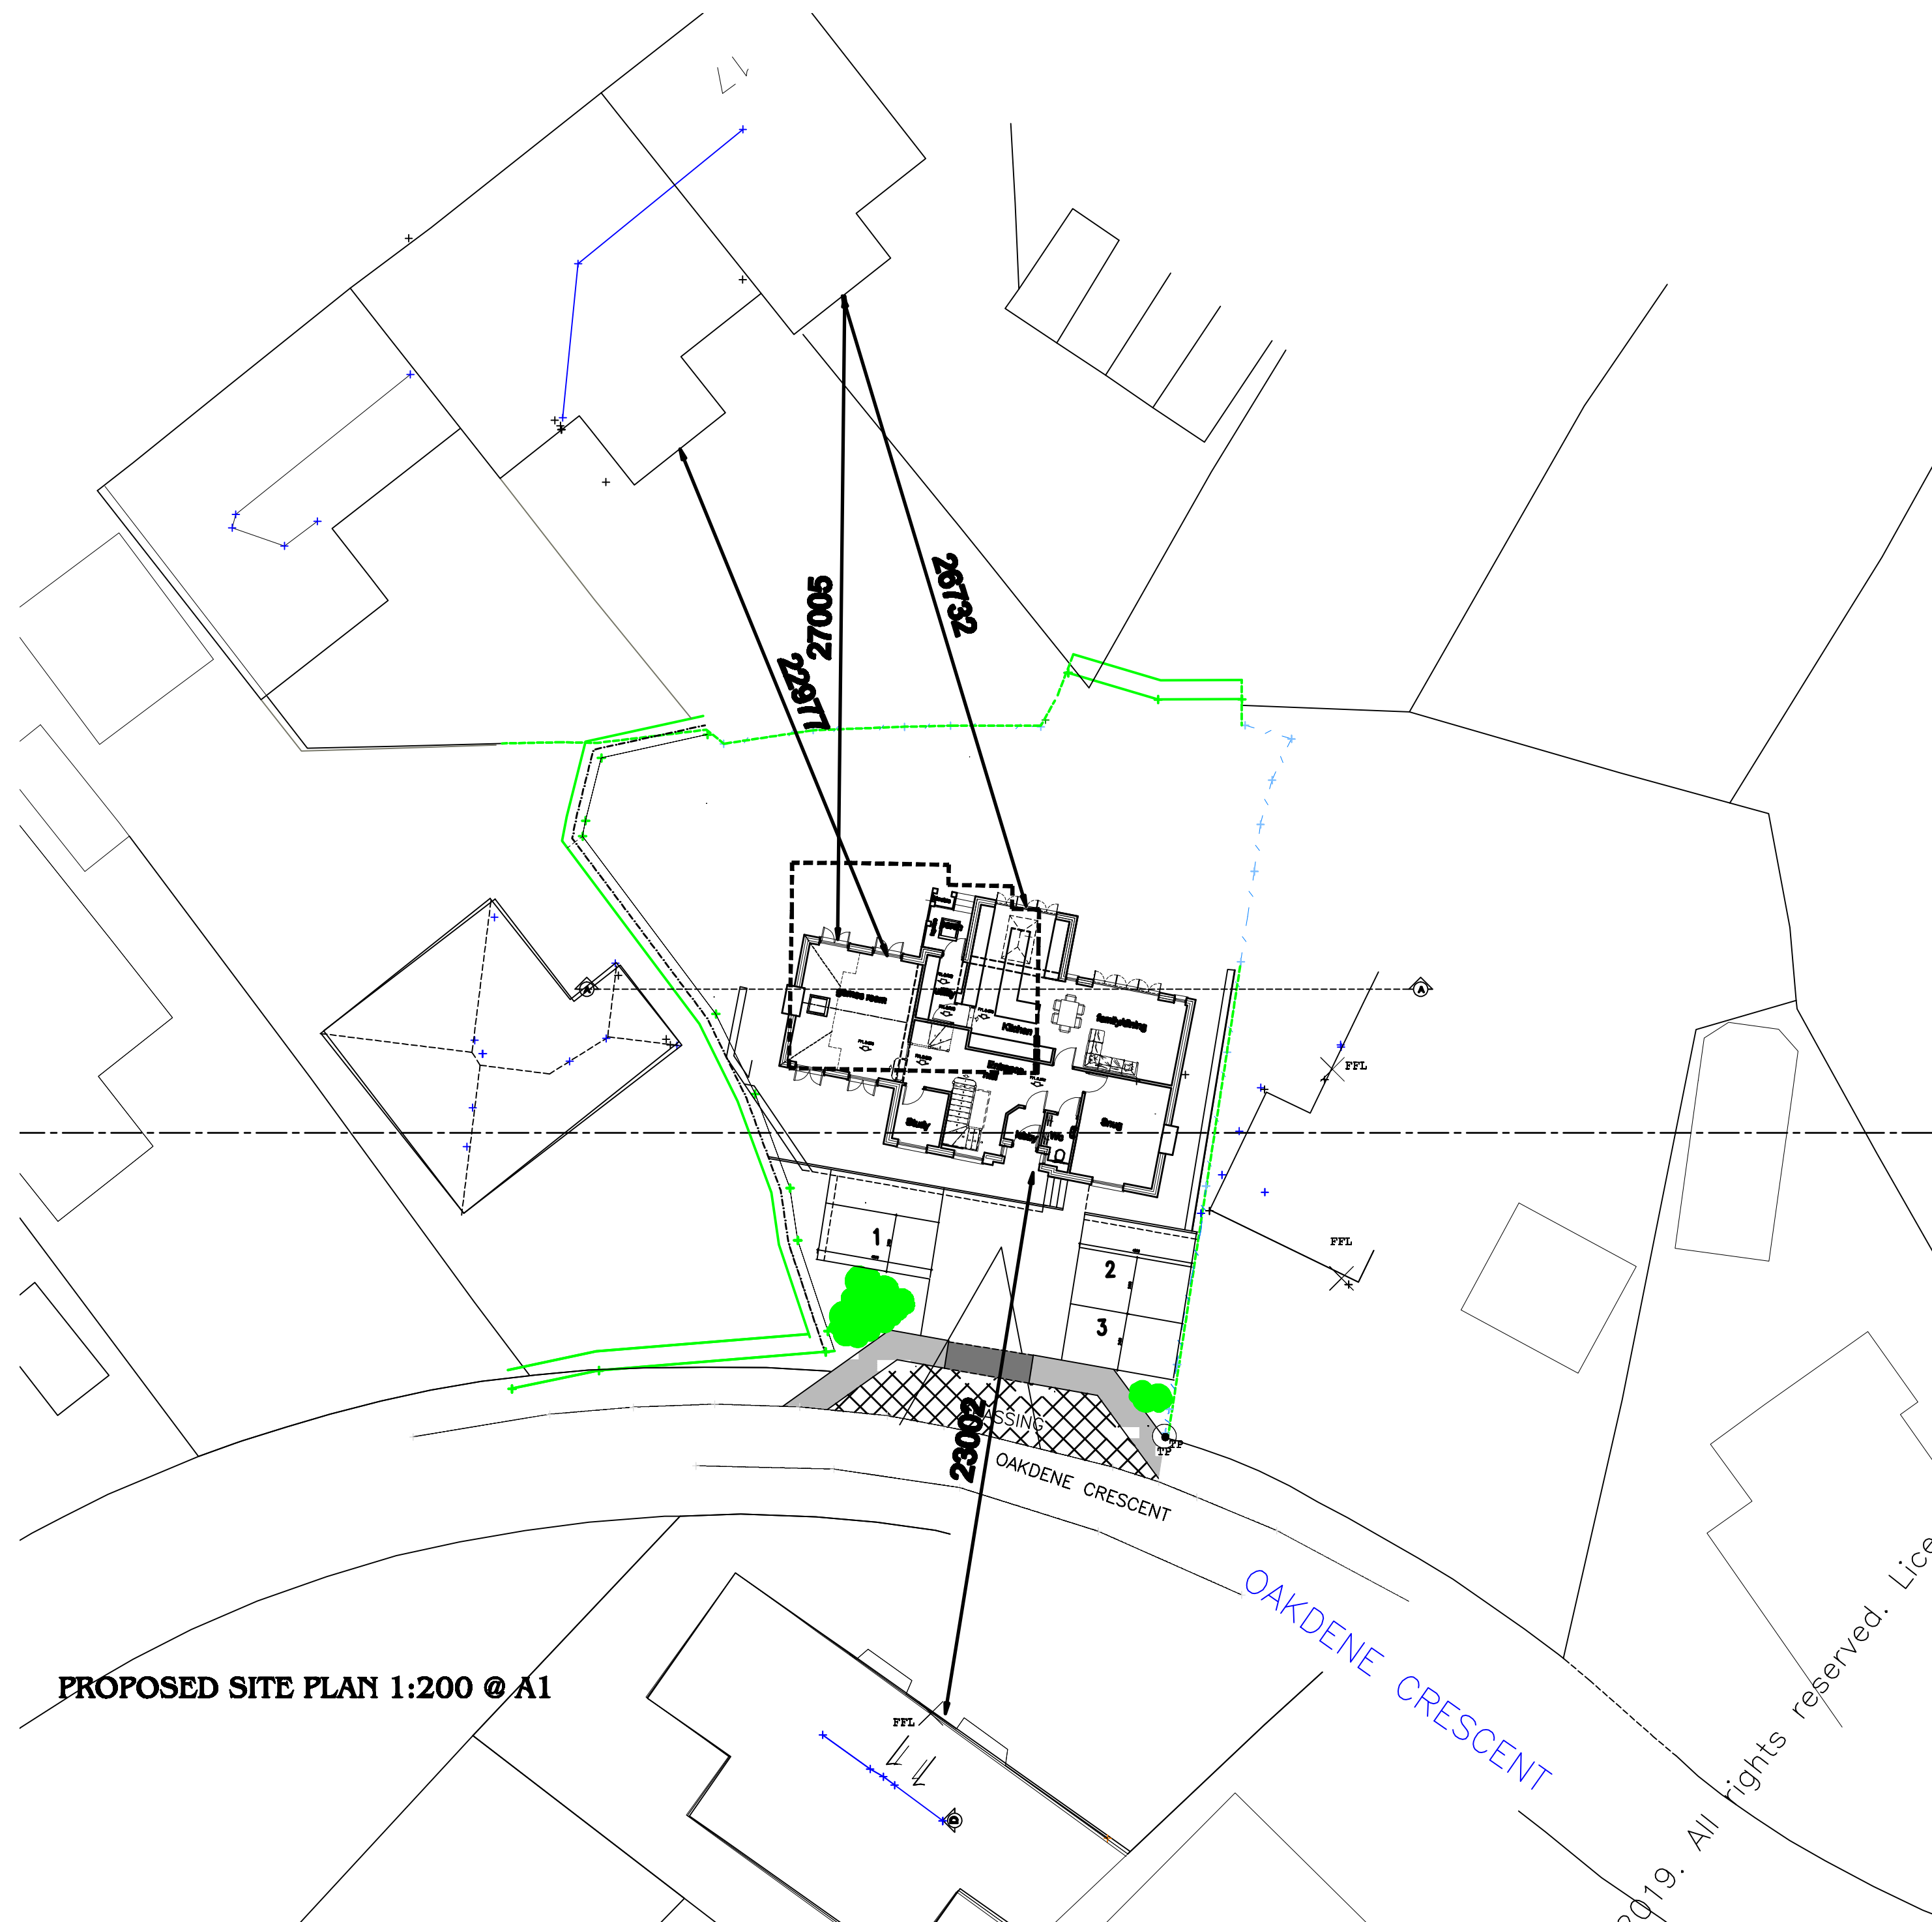


Draft section through driveway 1:200 @A1

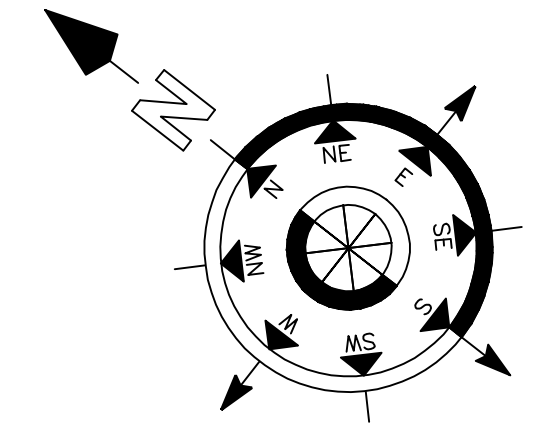

PROPOSED SITE PLAN 1:200 @ A1

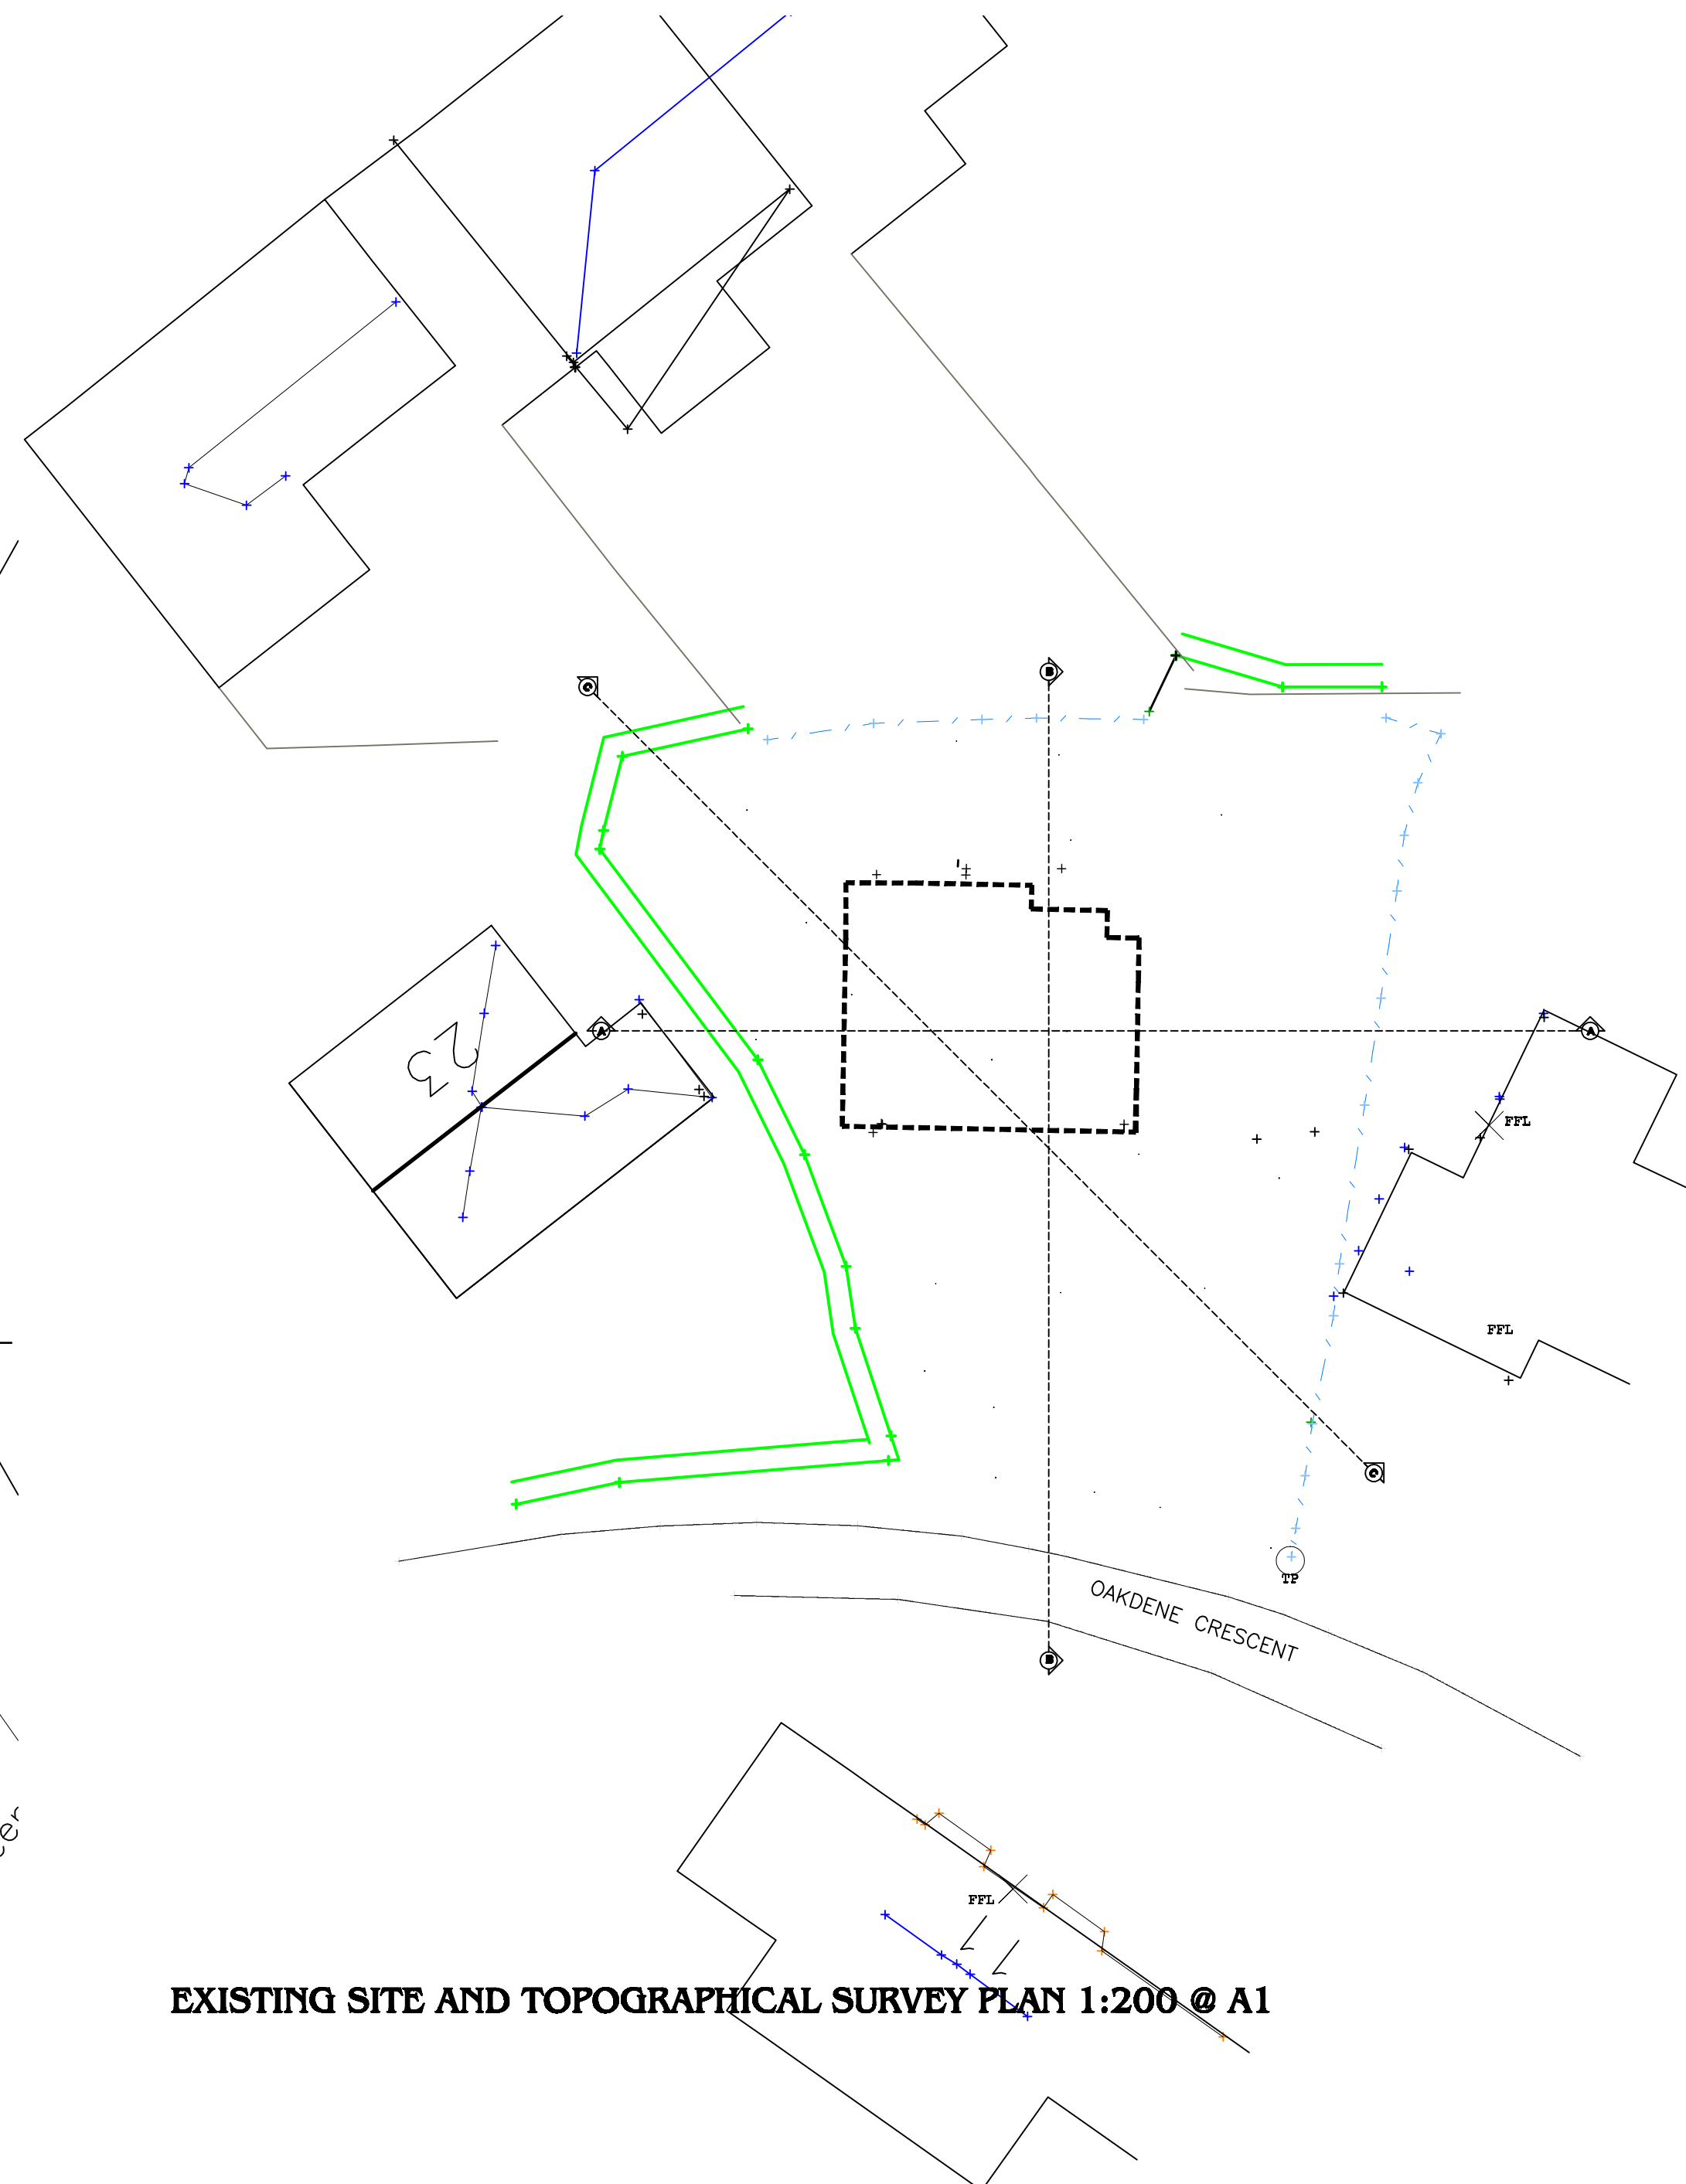

EXISTING SITE AND TOPOGRAPHICAL SURVEY PLAN 1:200 @ A1

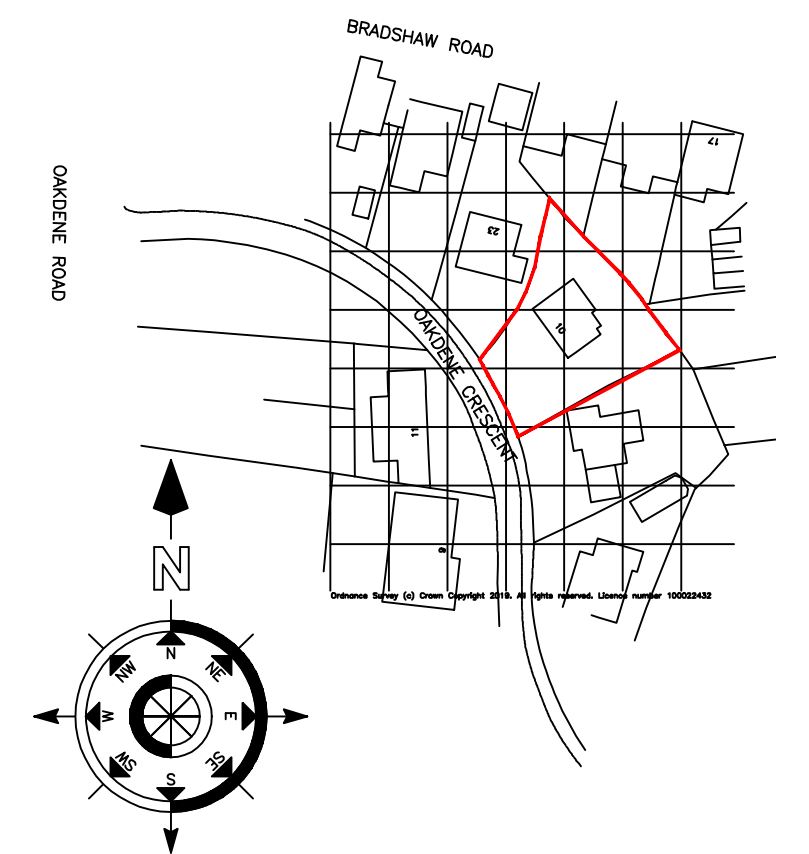

LOCATION PLAN 1:1250 @A1

Rev:A Improvements to parking areas  
Srb 06-01-2021


**REDFERN**  
 ARCHITECTURAL SERVICES LTD

**REDFERN**  
**ARCHITECTURAL**  
**SERVICES LIMITED**  
 DO NOT SCALE FROM THIS DRAWING  
 PLANNING

for  
 Mr and Mrs Stringer  
 at  
 Land @ Oakdene crescent Marple


**Site**  
**SITE AND LOCATION PLANS**

DATE	BY	SCALE	NO
AUG 2020	as indicated @ A1	20-265-05	A


Redfern Architectural Services Ltd  
 Canal cottage 27 Manor View Woodley  
 Stockport Cheshire SK6 1RS  
 0161 406 6936 077406 21999  
 steve@redfernAS.co.uk




Proposed Street scene  
(Scale 1:100 @ A1)

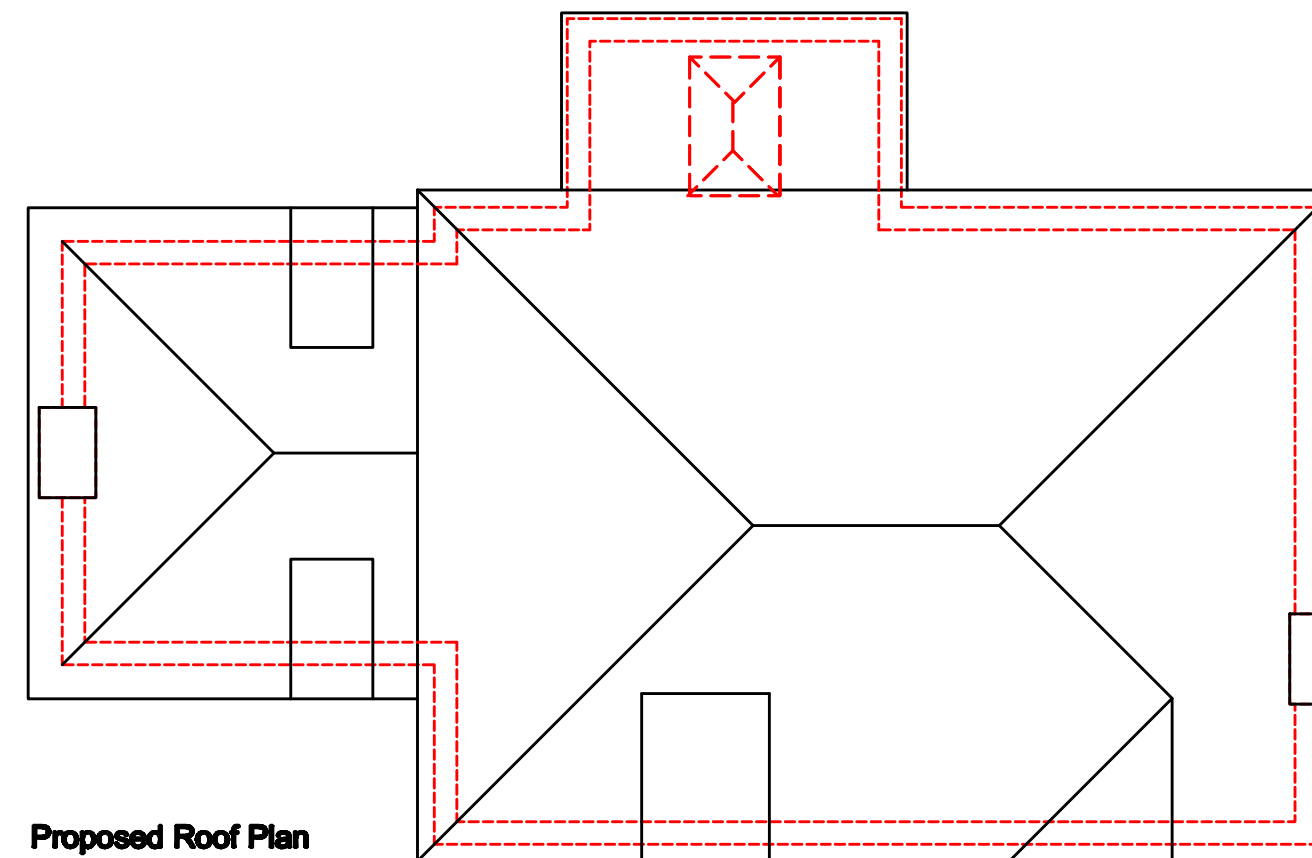

Proposed Roof Plan  
(1:100 @ A1)

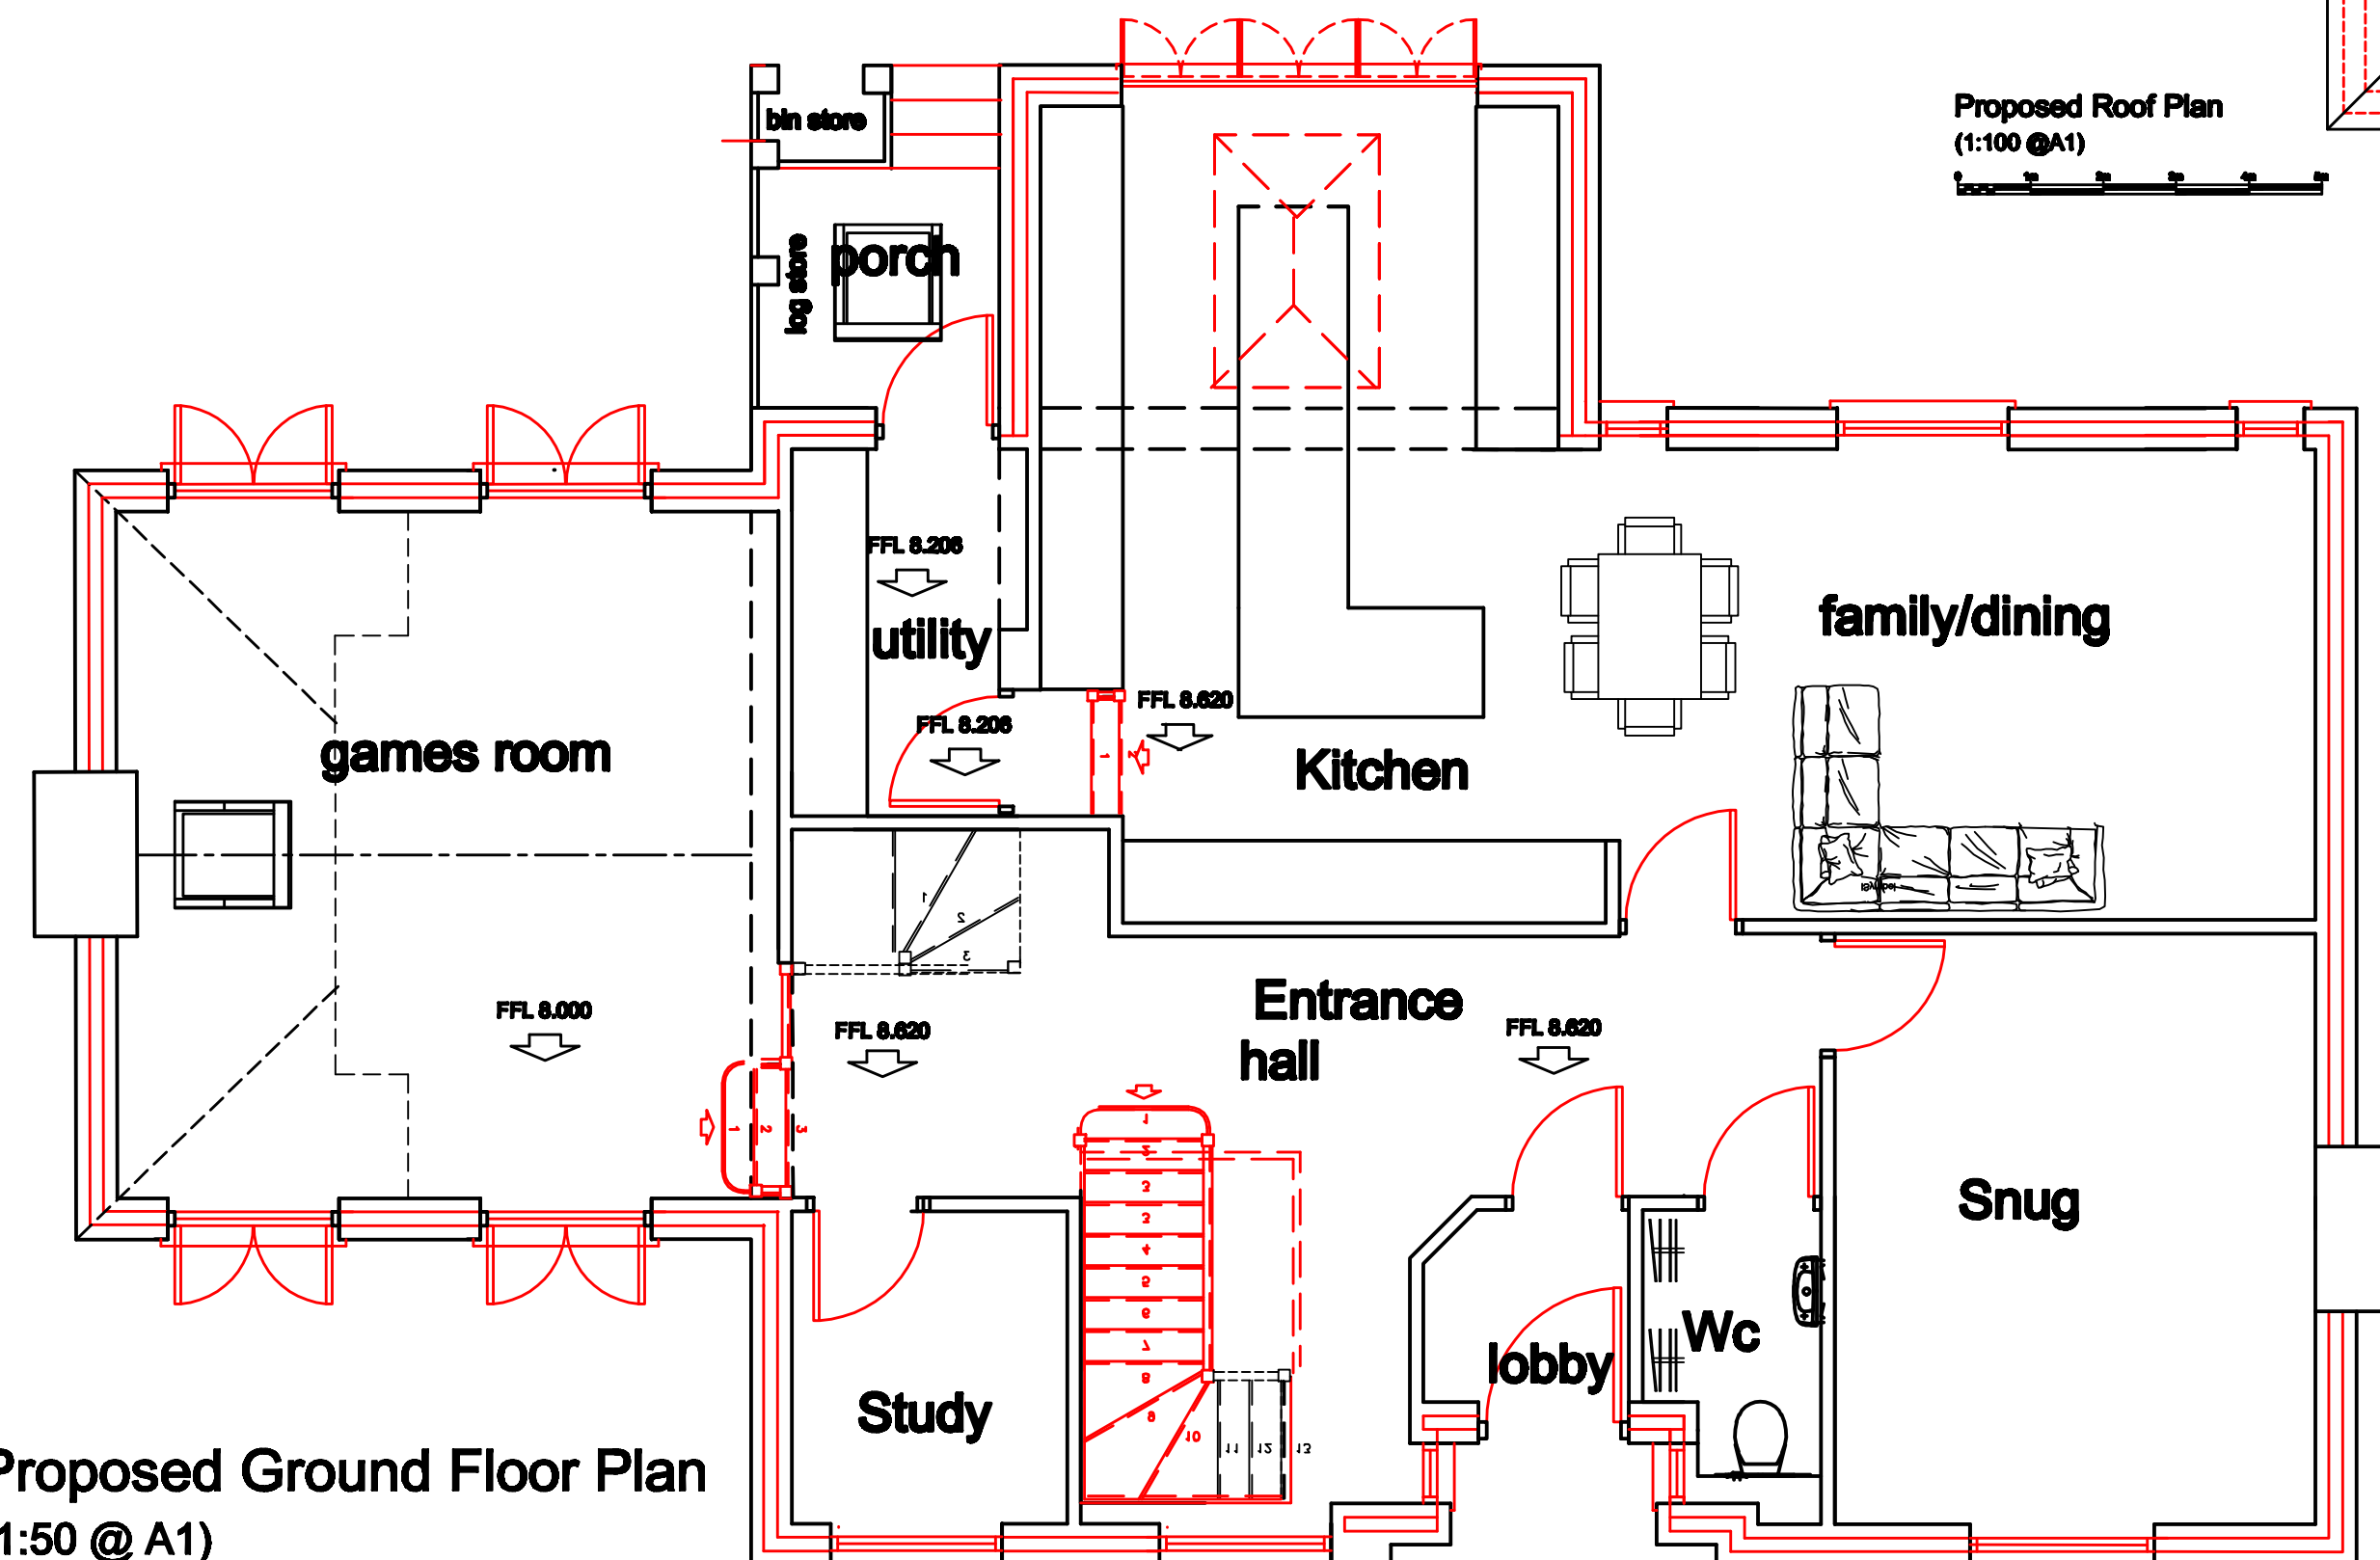

Proposed Ground Floor Plan  
(1:50 @ A1)

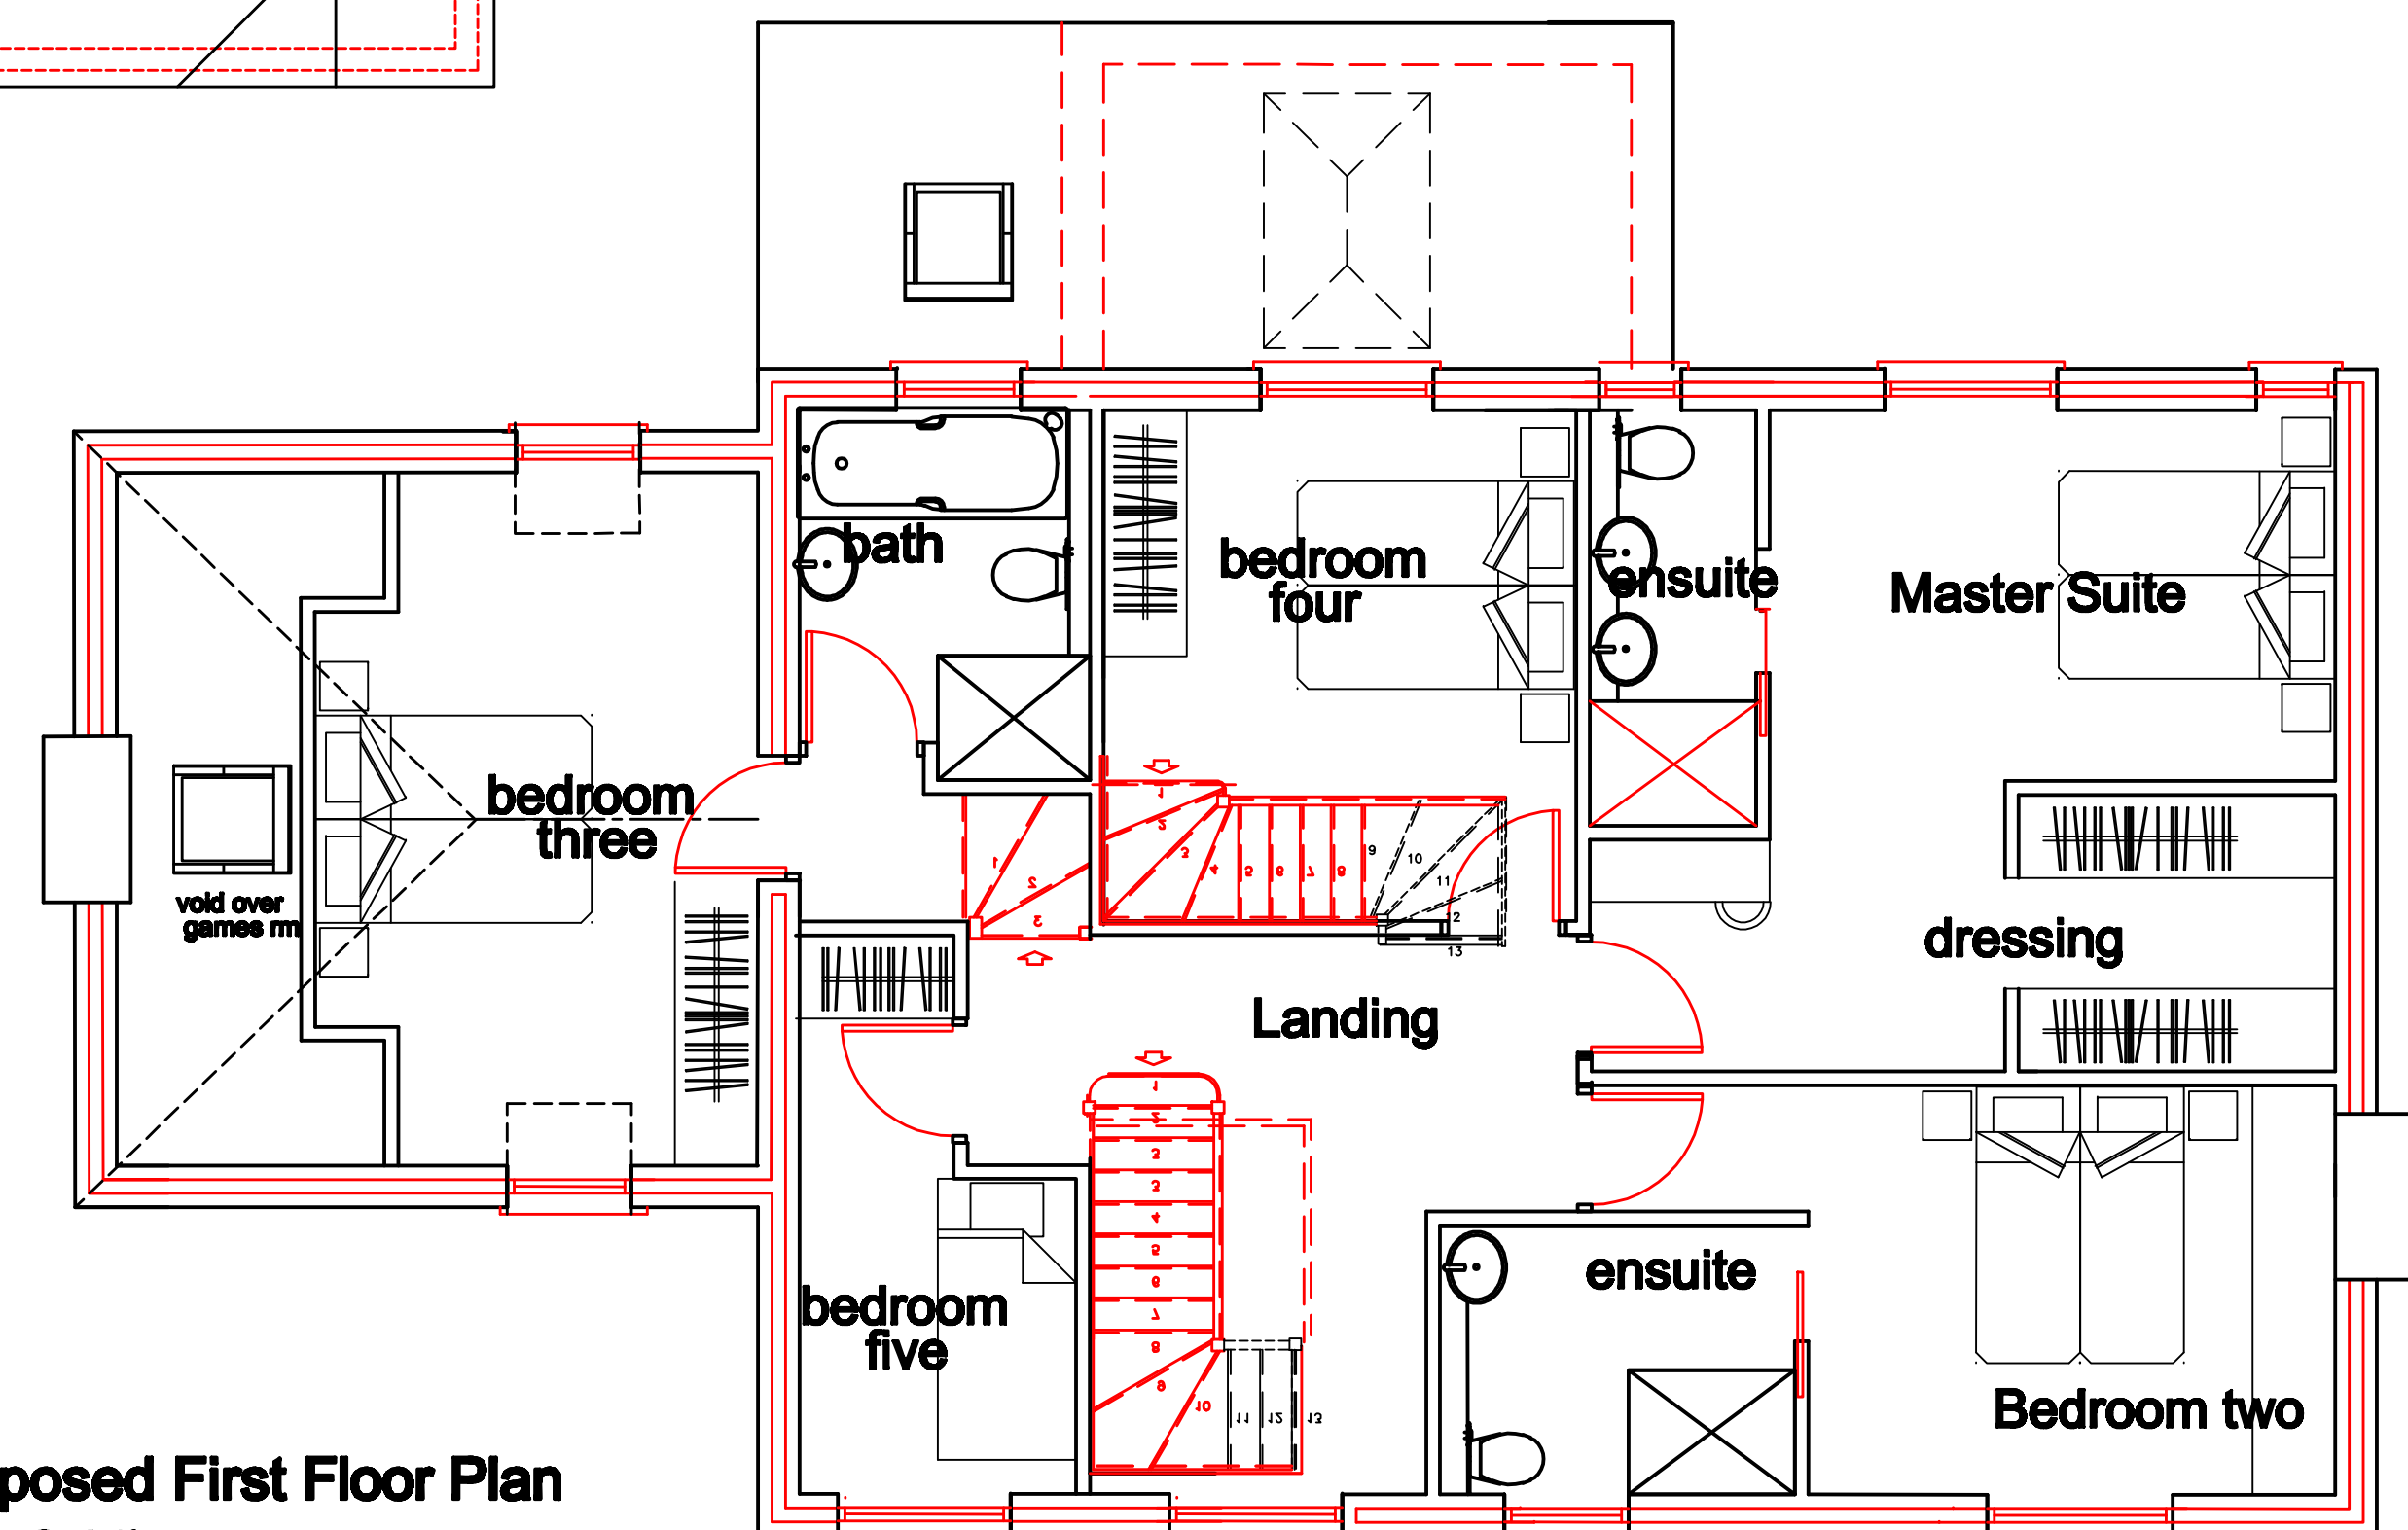


Proposed First Floor Plan  
(1:50 @ A1)




West (front) Elevation



East (rear) Elevation

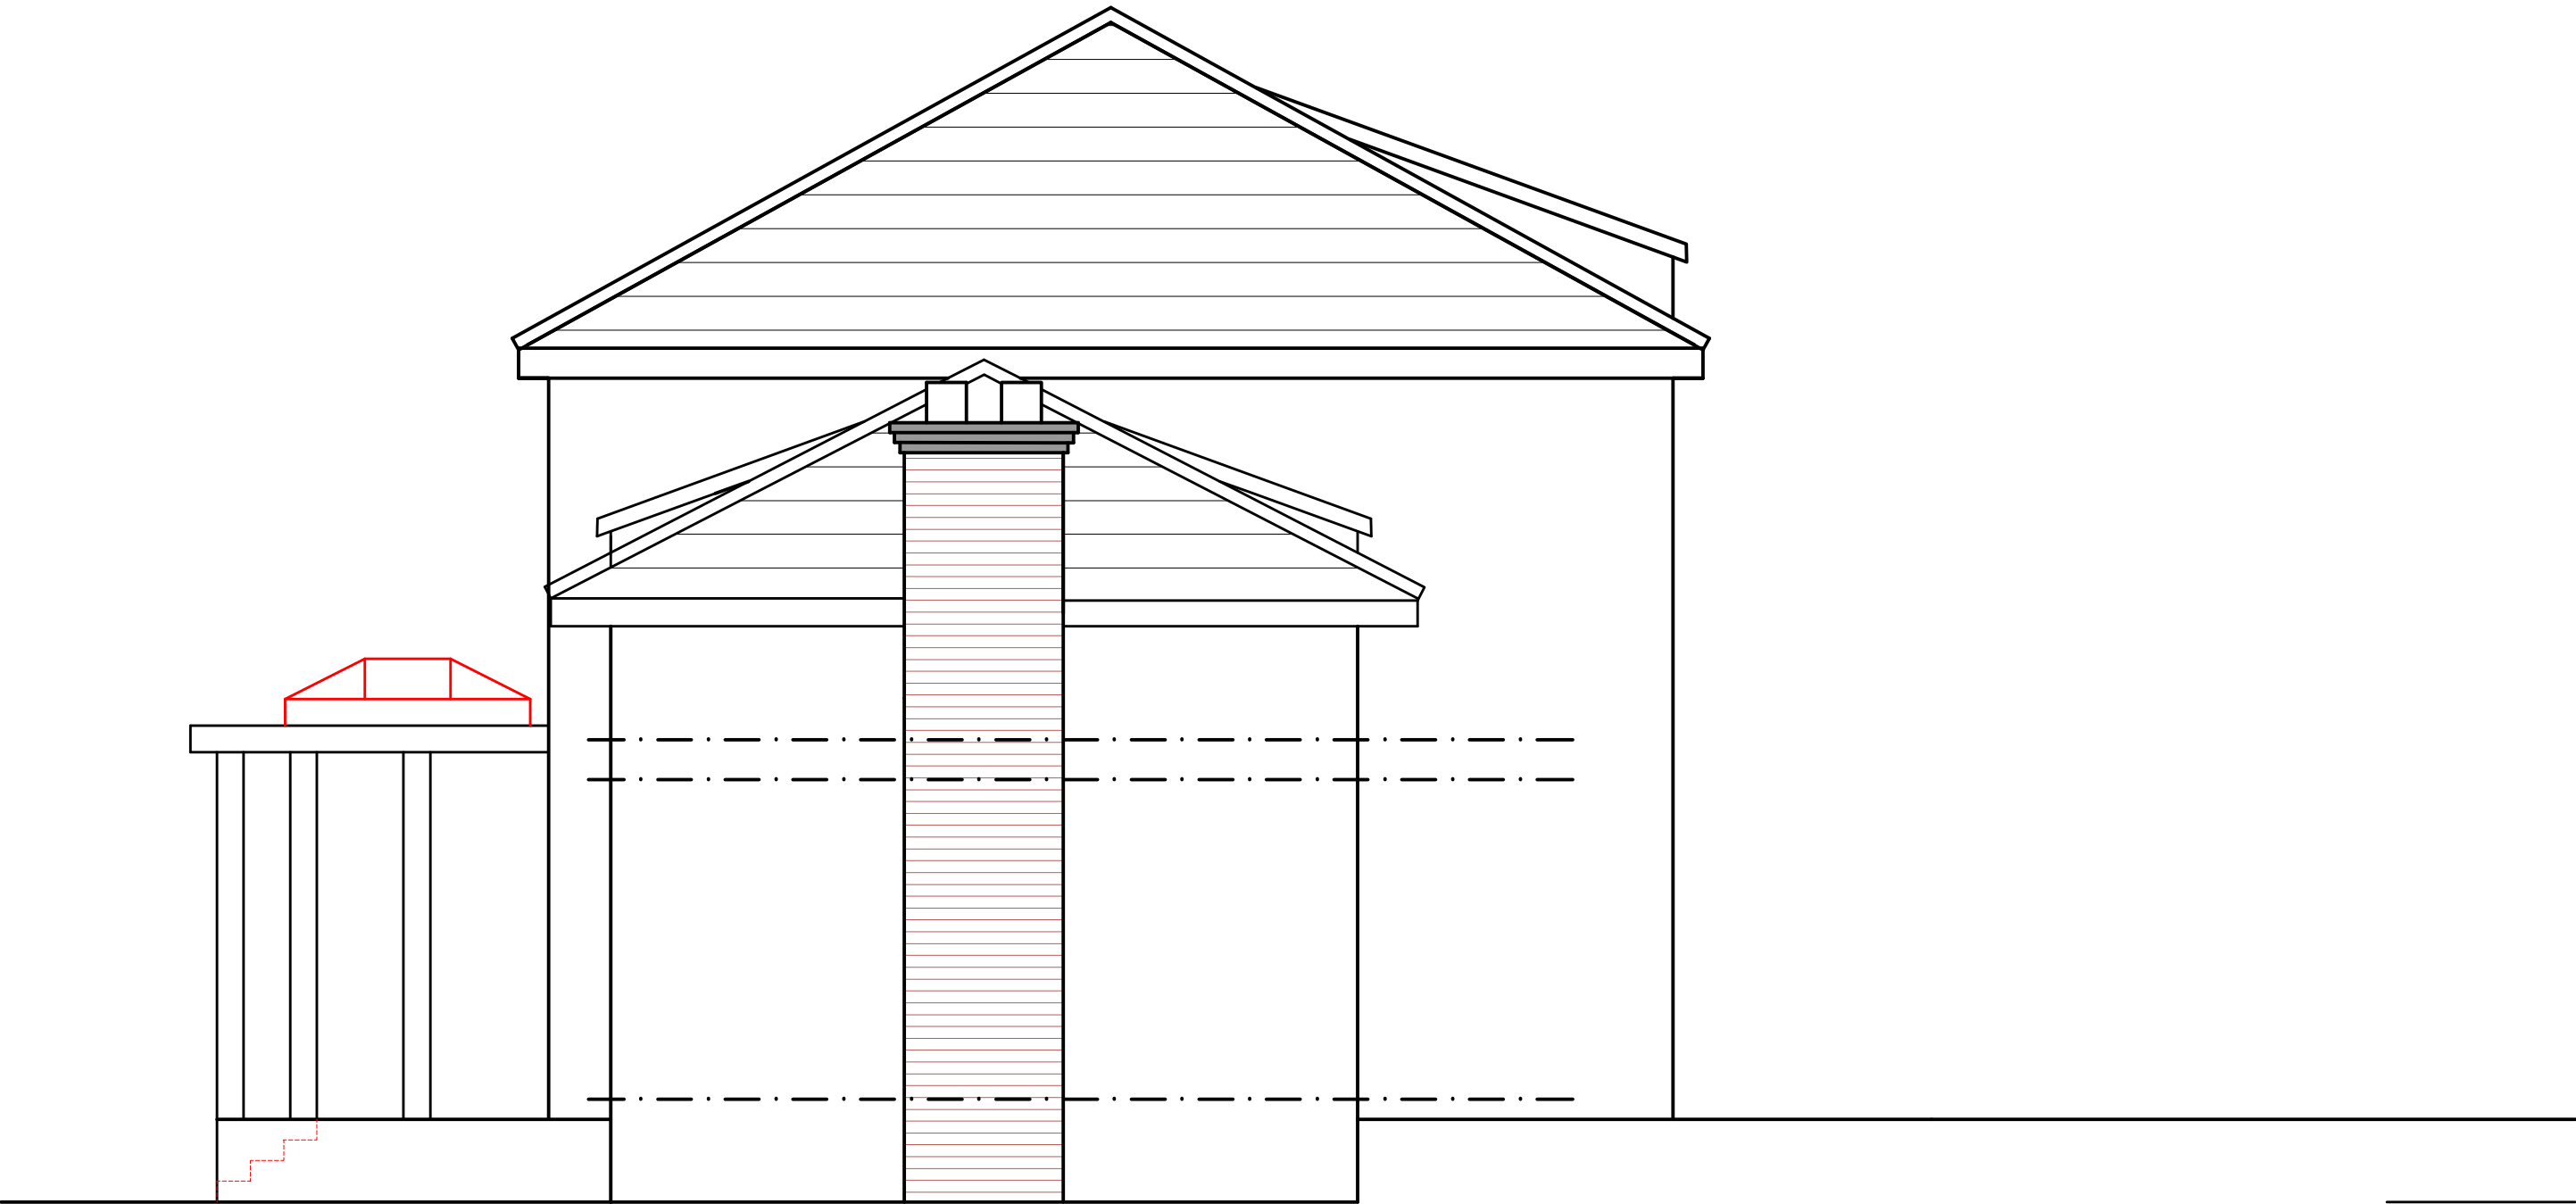

North( side) Elevation

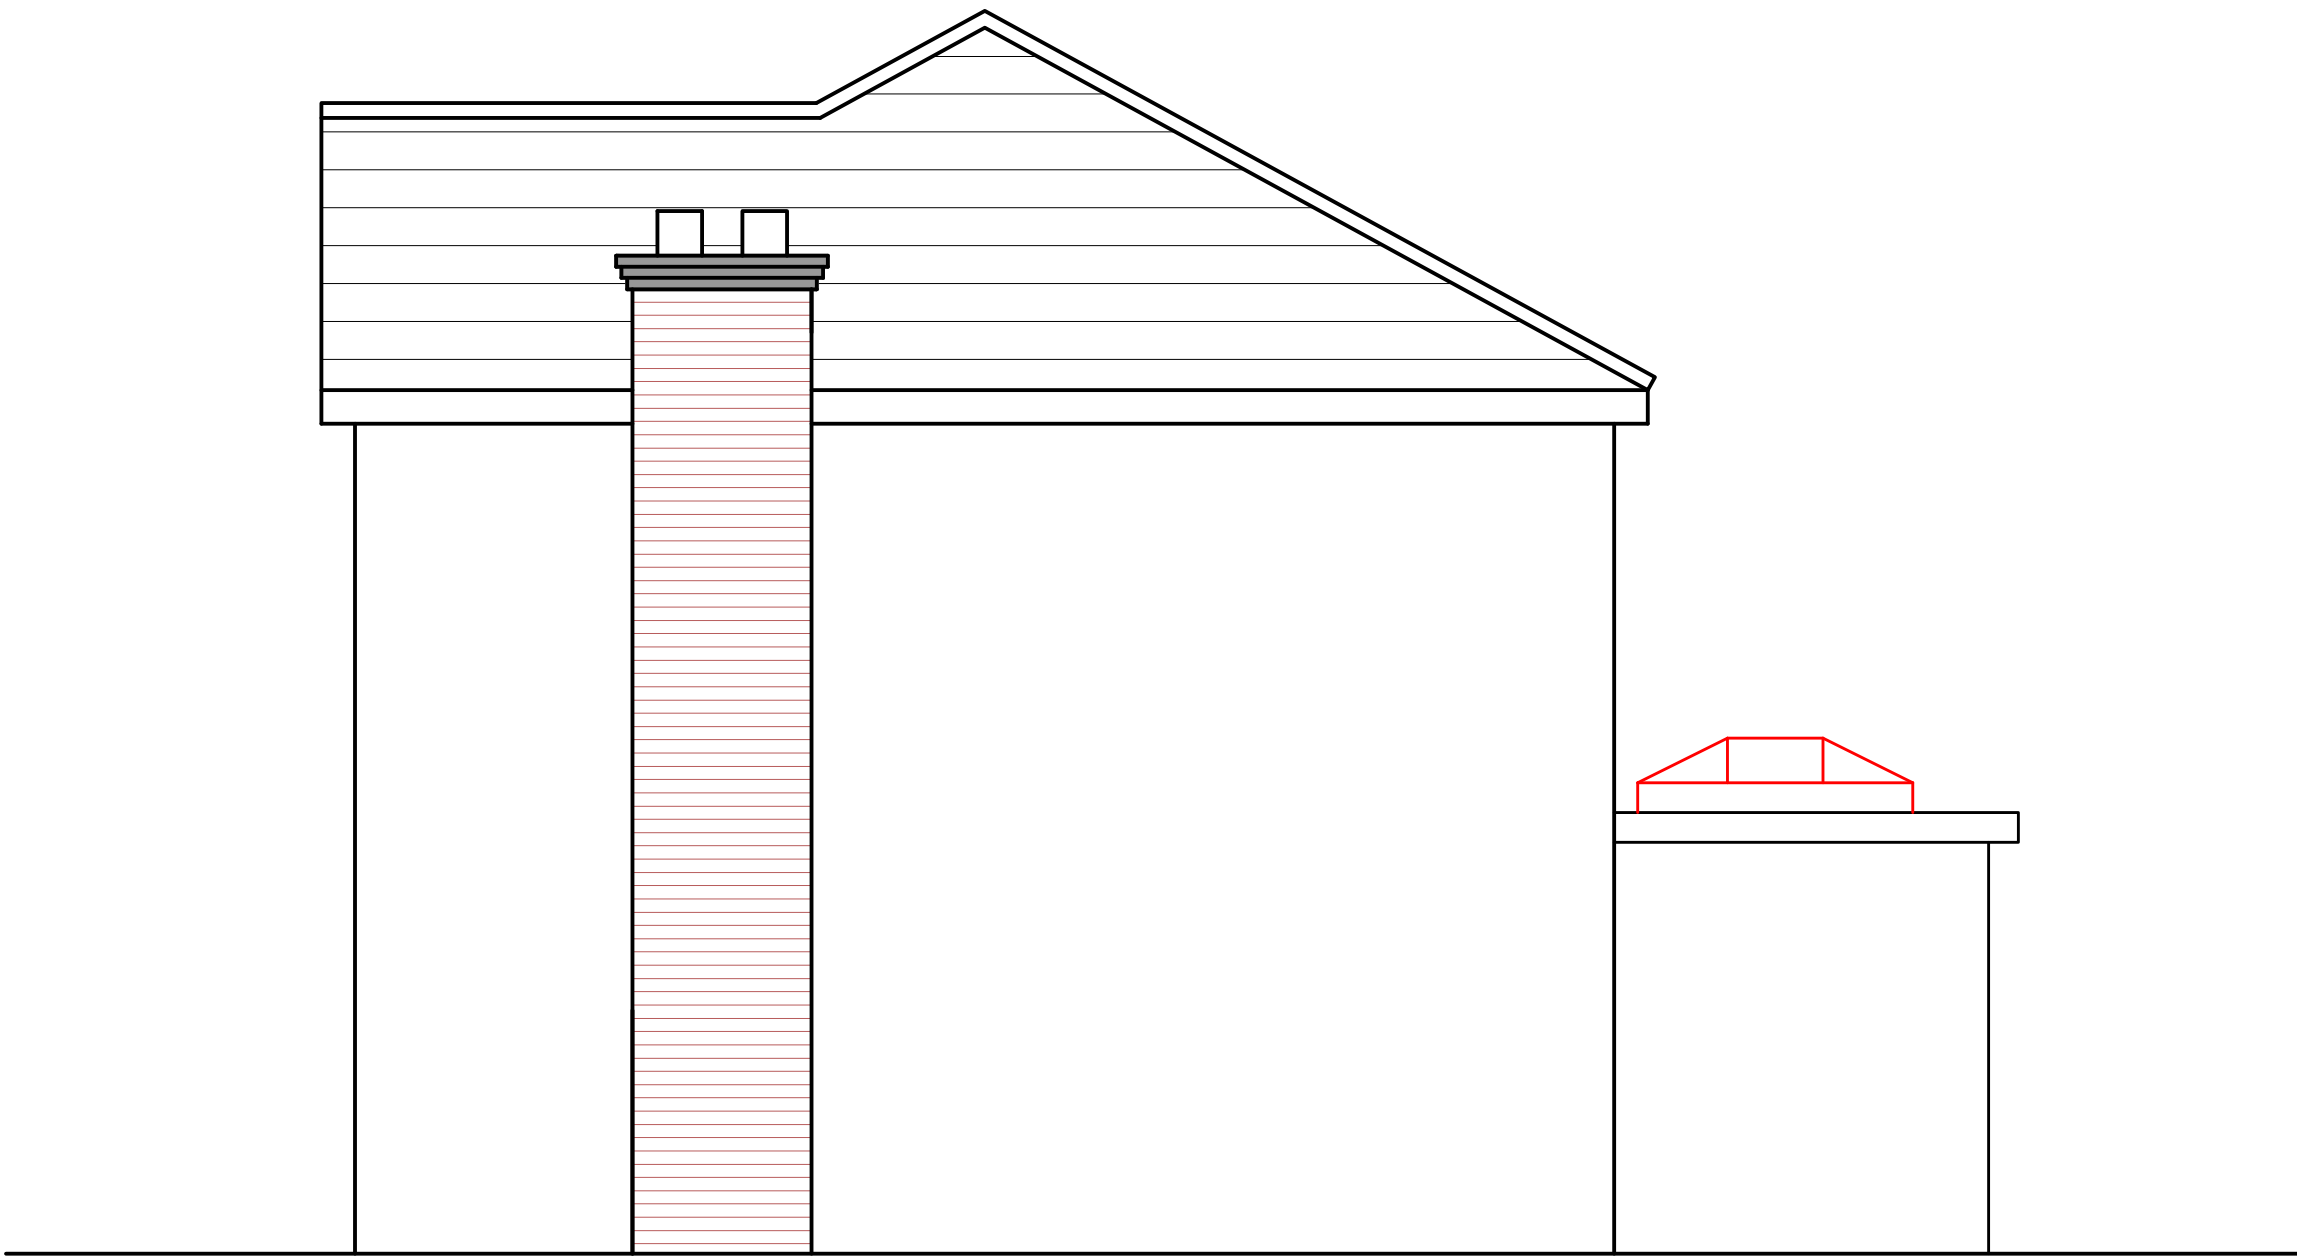

South(side) Elevation











REDFERN  
ARCHITECTURAL SERVICES LTD

REDFERN ARCHITECTURAL SERVICES LIMITED			
DO NOT SCALE FROM THIS DRAWING			
PLANNING			
for Mr and Mrs Stinger at Land @ Oakdene crescent Maple			
Title Proposed elevations			
Drawn by AUG 2020	Rev as indicated @ A1	Scale 1:500	By S.J Redfern-Blair 20-265-02
Redfern Architectural Services Ltd Canal cottage 27 Manor View Woodley Stockport Cheshire SK6 1RS 0161 406 6936 077406 21999			
steve@redfernAS.co.uk			



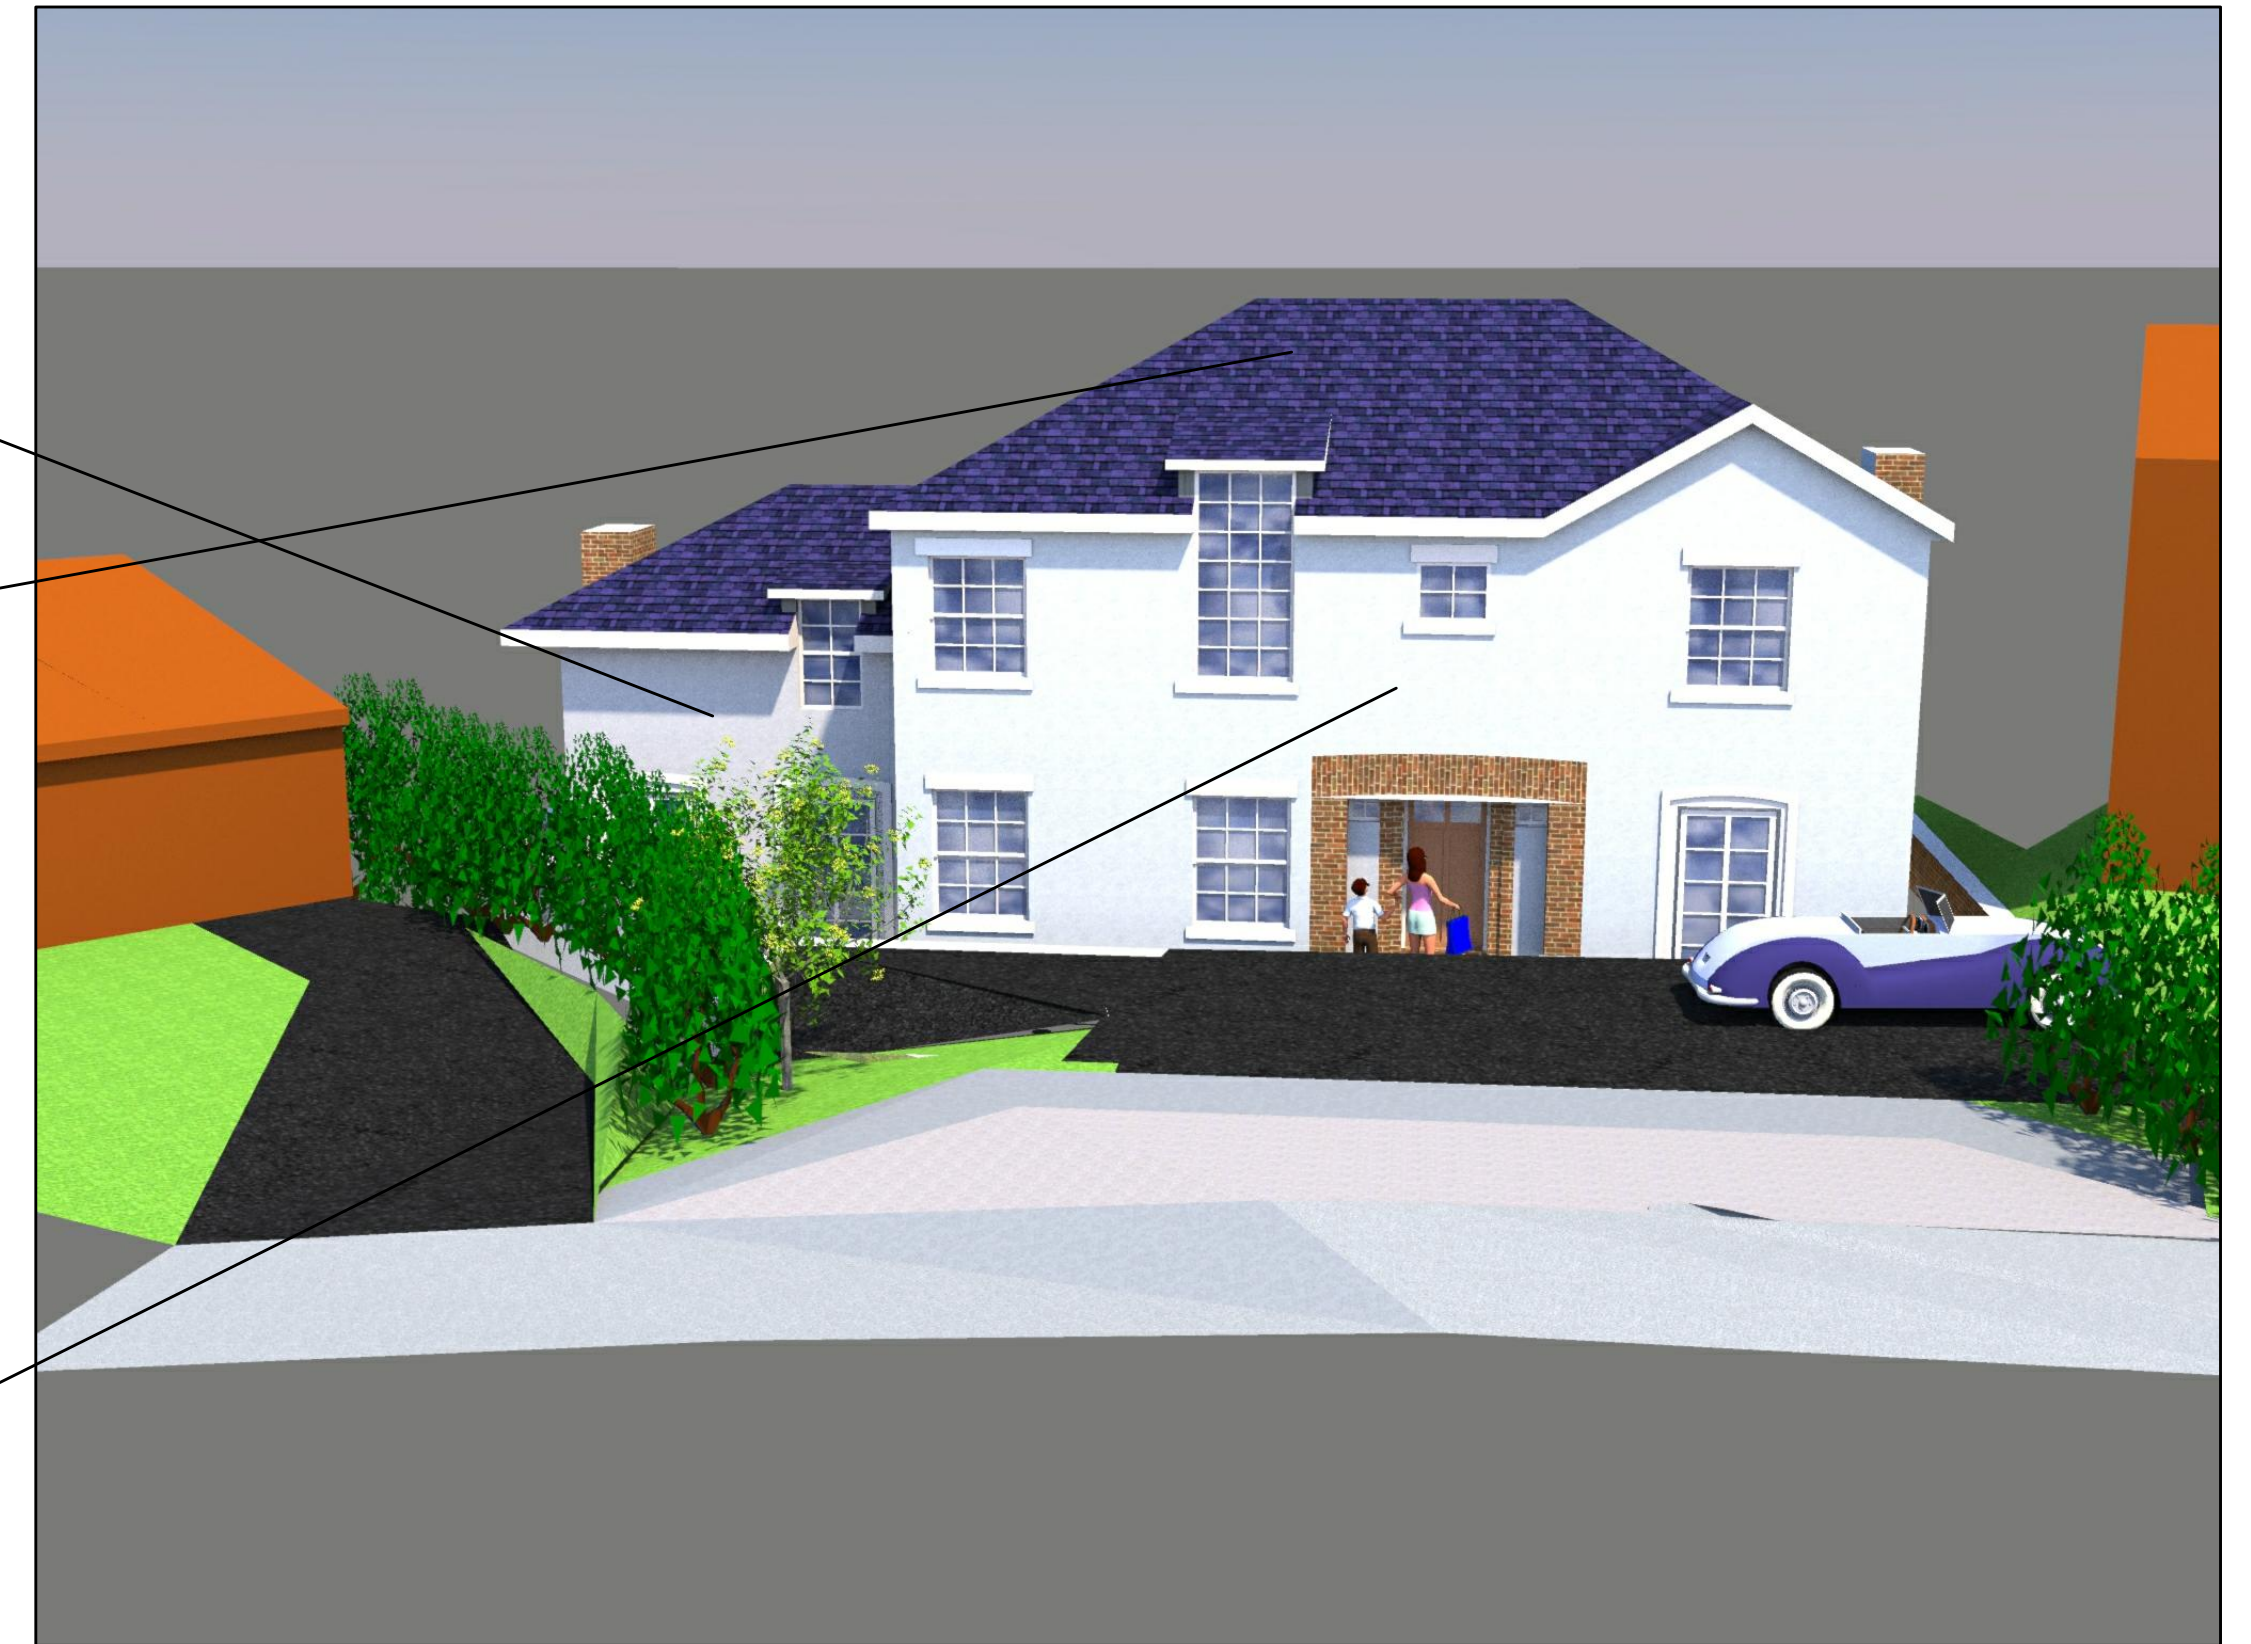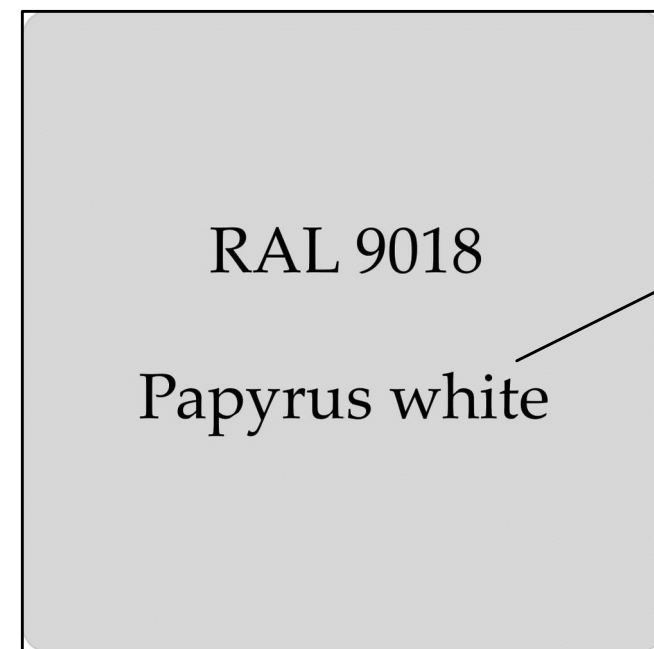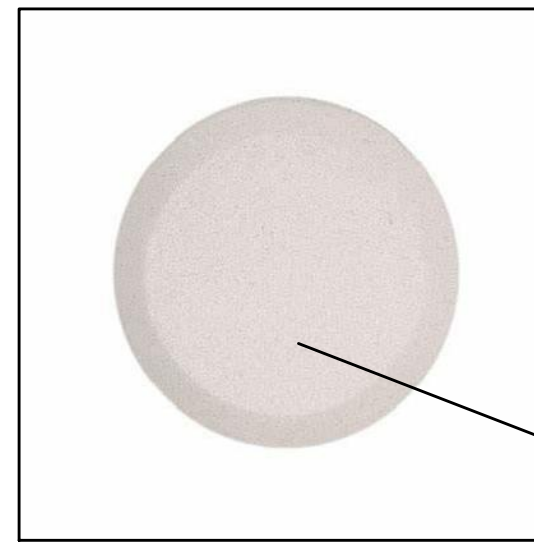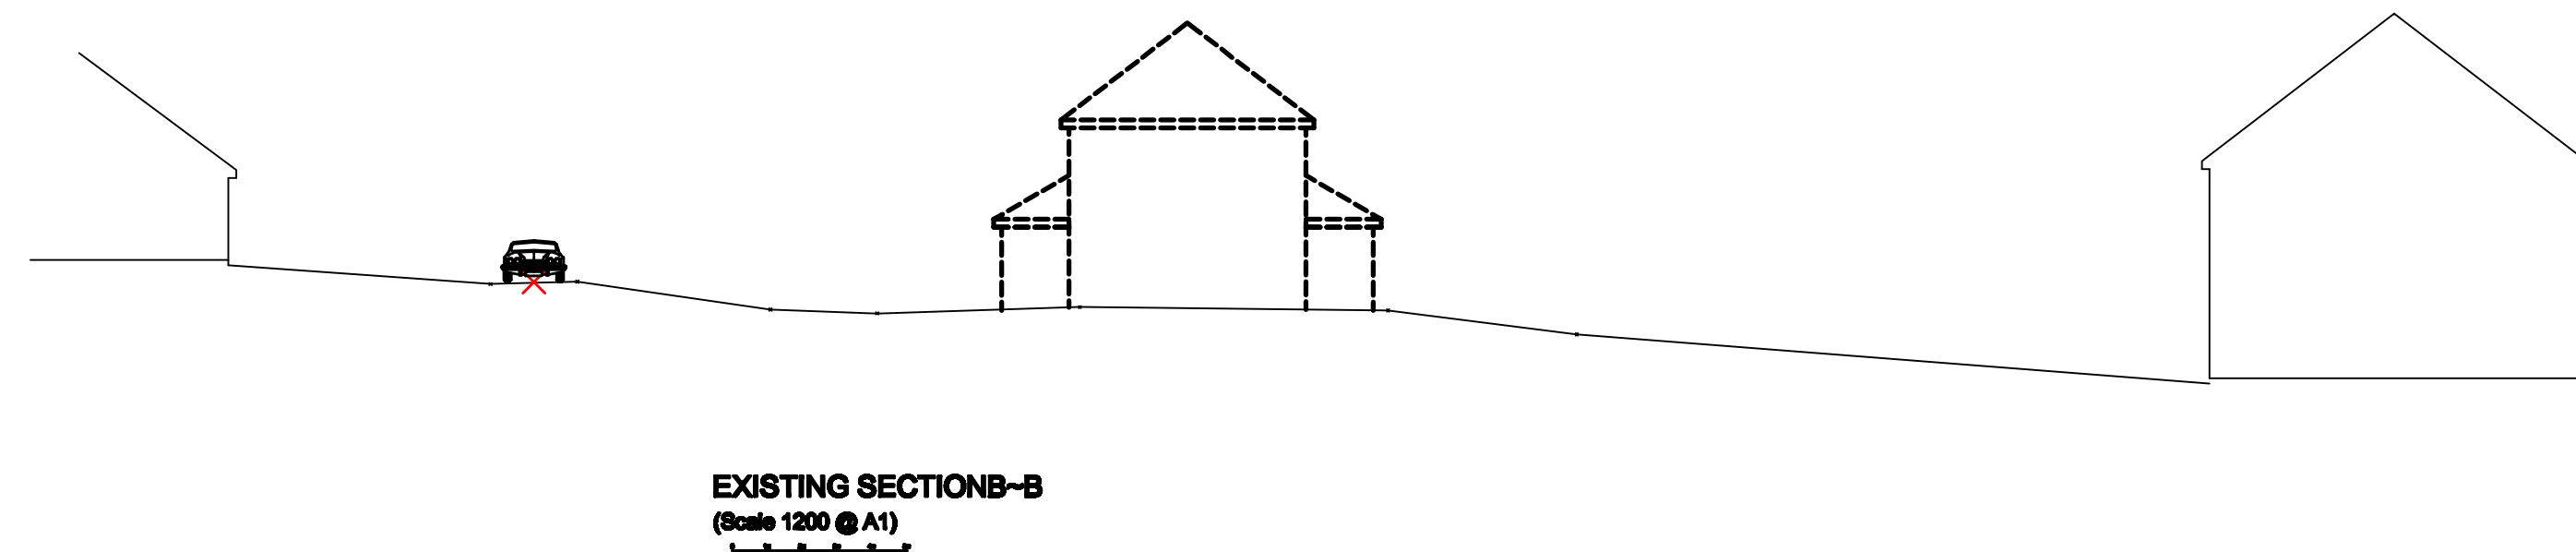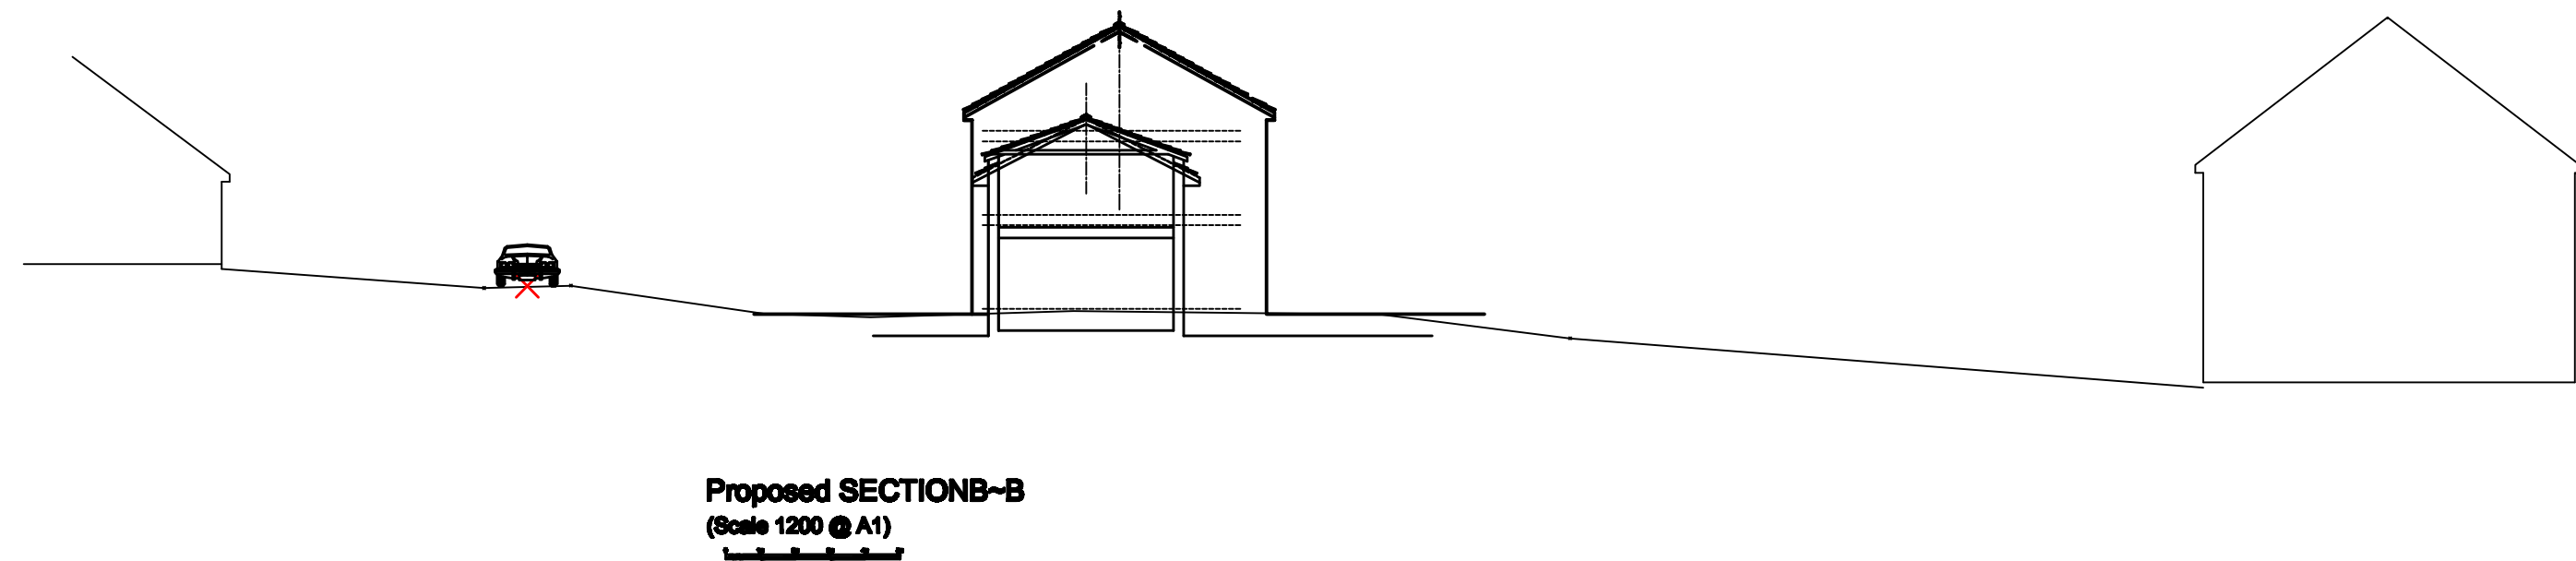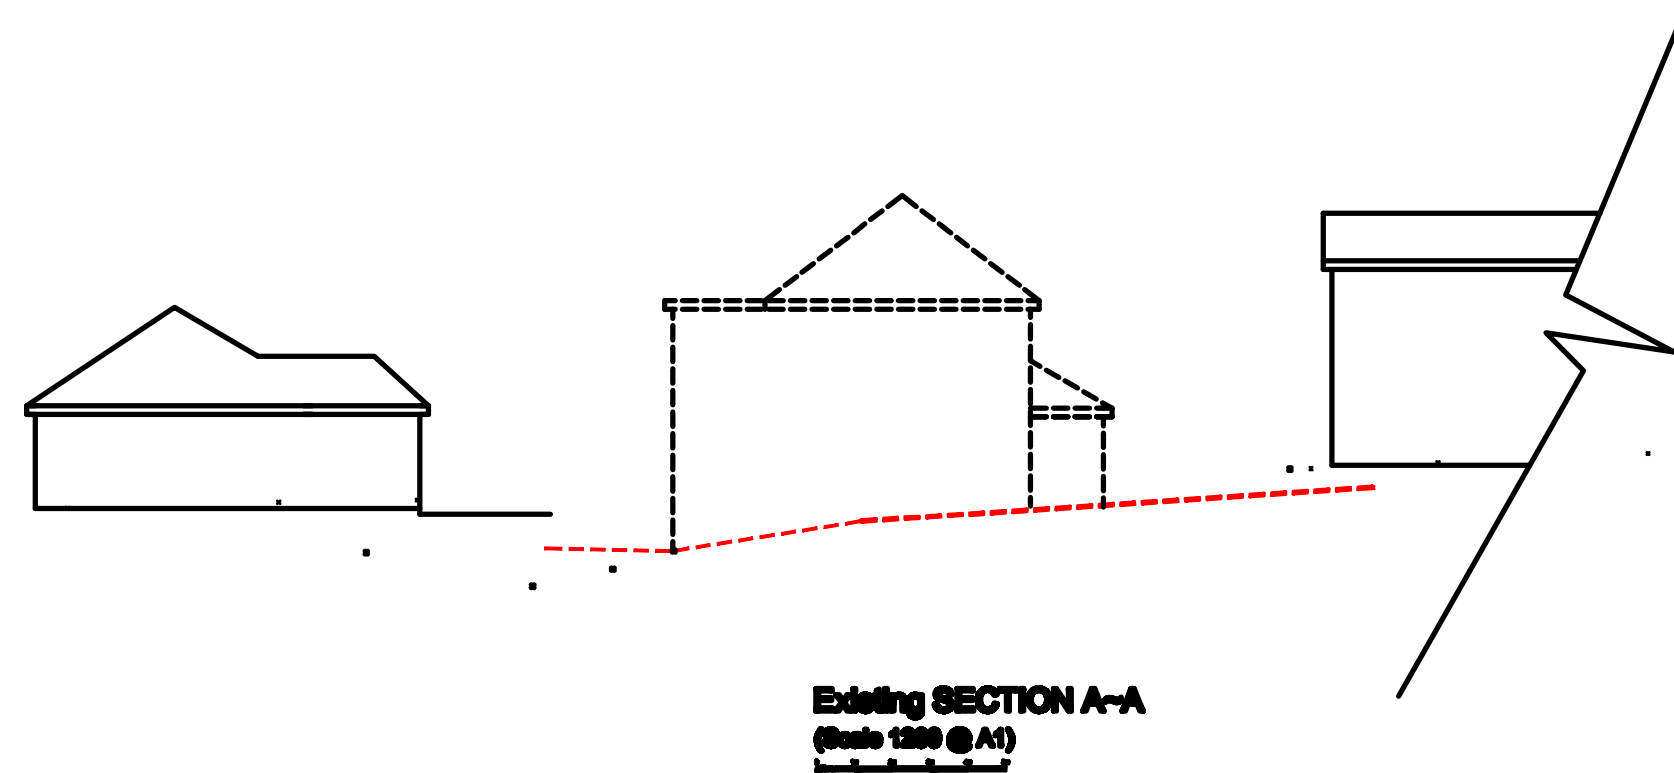

EXTERNAL MATERIALS :  
THROUGH COLOURED RENDER  
LIGHT GREY RAL NO 9018  
ROOF: Marley eternit Thrutone  
blue black slate

DORMER CHECKS:  
Lead sheet  
WINDOWS:  
white double glazed UPVC  
Sofits and fascias  
white gloss  
rainwater goods  
Black UPVC  
ARTSTONE features  
Portland stone ( light grey)



**REDFERN**  
 ARCHITECTURAL SERVICES LTD

**REDFERN**  
**ARCHITECTURAL**  
**SERVICES LIMITED**  
 DO NOT SCALE FROM THIS DRAWING

for  
 Mr and Mrs Stringer  
 at  
 Land @ Oakdene crescent Marple  
 title  
 Site SECTIONS & ARTWORK  
 Date 20/05/2010  
 as indicated @ A1  
 20-265-04  
 Redfern Architectural Services Ltd  
 Canal cottage 27 Manor View Woodley  
 Stockport Cheshire SK6 1RS  
 0161 406 6956 077406 21999  
 steve@redfernAS.co.uk

PLANNING