



LOCATION PLAN

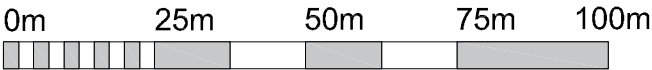


Scale1:1250 at A3

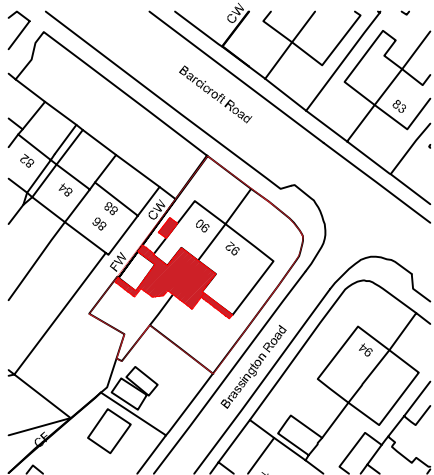

Ordnance Survey, (c) Crown Copyright 2021. All rights reserved. Licence number 100022432

©
This drawing is Copyright and the property of Lancaster Maloney Limited and must not be reproduced in whole or in part without their written permission. Copyright is reserved. ©
This drawing must not be scaled. The Contractor is to report all dimensional discrepancies & errors to the Contract Administrator prior to commencing construction.
It is essential that this drawing is read in conjunction with the specifications and all works identified included for.

NOTES

 Proposed Extension

Rev	Date	Comments	By
-----	------	----------	----

STATUS
PLANNING


Client
**Francis House
Family Trust**

Project Title
**90 & 92 Barcroft Road
Burnage**

Drawing Title
Location, Site & Block Plan

Scale As Shown @ A3	Drawn by JS	Date 07.10.2020
Job no. 2010-02	Drawing no. P01	Revision no. -

lancastermaloney
Lancaster Maloney Limited Registered Office:
Equitas House Unit 8 Station View Refno Court Stockport SK7 9ER
Tel: 0161 477 3500 Fax: 0161 477 3500
Email: enquiries@lancastermaloney.co.uk www.lancastermaloney.co.uk
Registered in England No 4845621

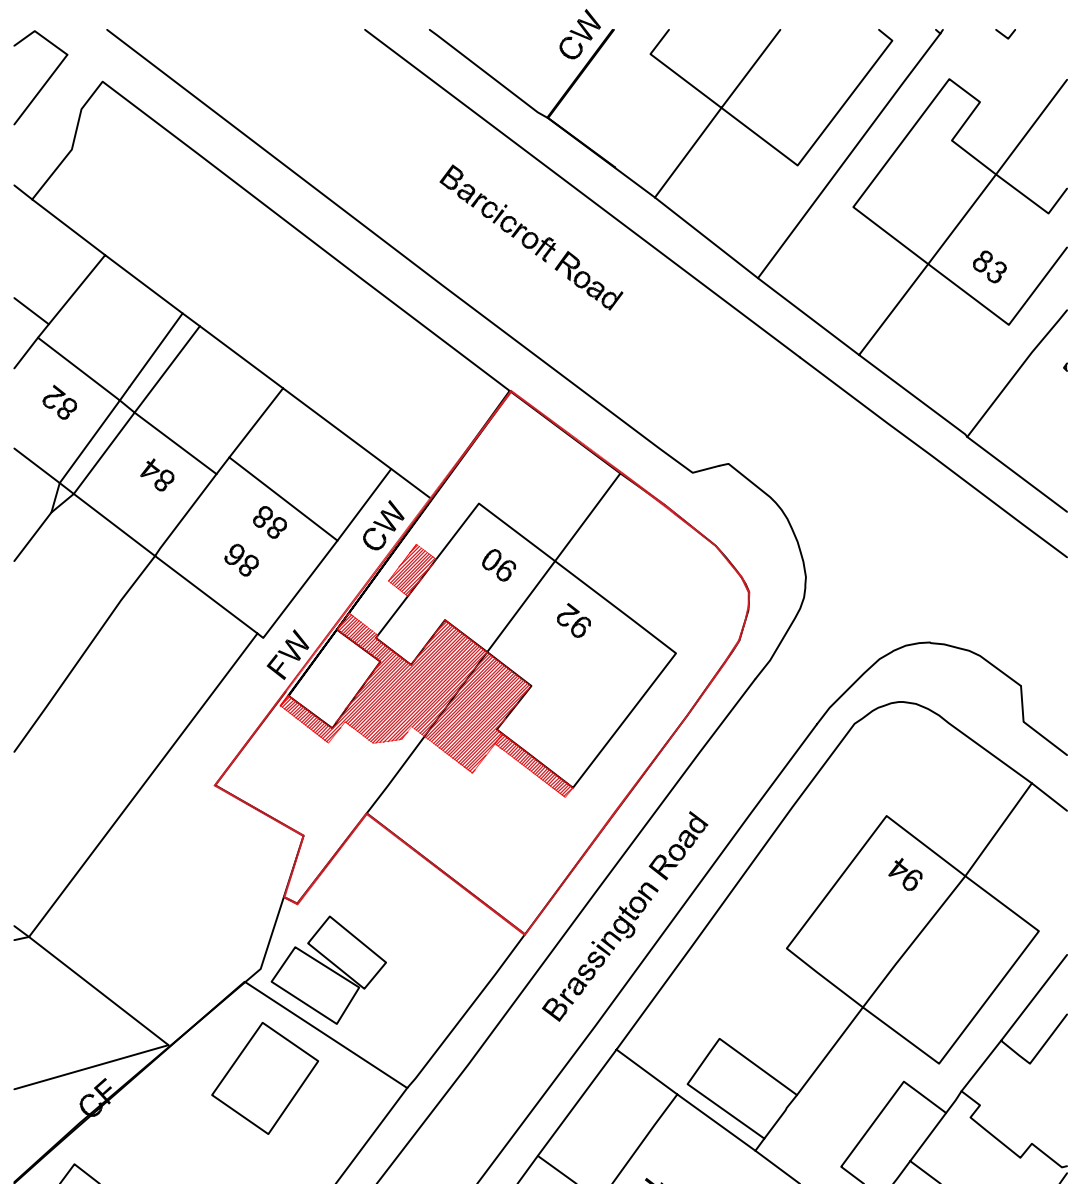

Ordnance Survey, (c) Crown Copyright 2021. All rights reserved. Licence number 100022432

SITE PLAN




Scale1:500 at A3




Ordnance Survey, (c) Crown Copyright 2021. All rights reserved. Licence number 100022432

BLOCK PLAN

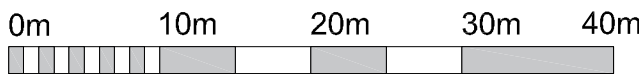

Scale1:500 at A3

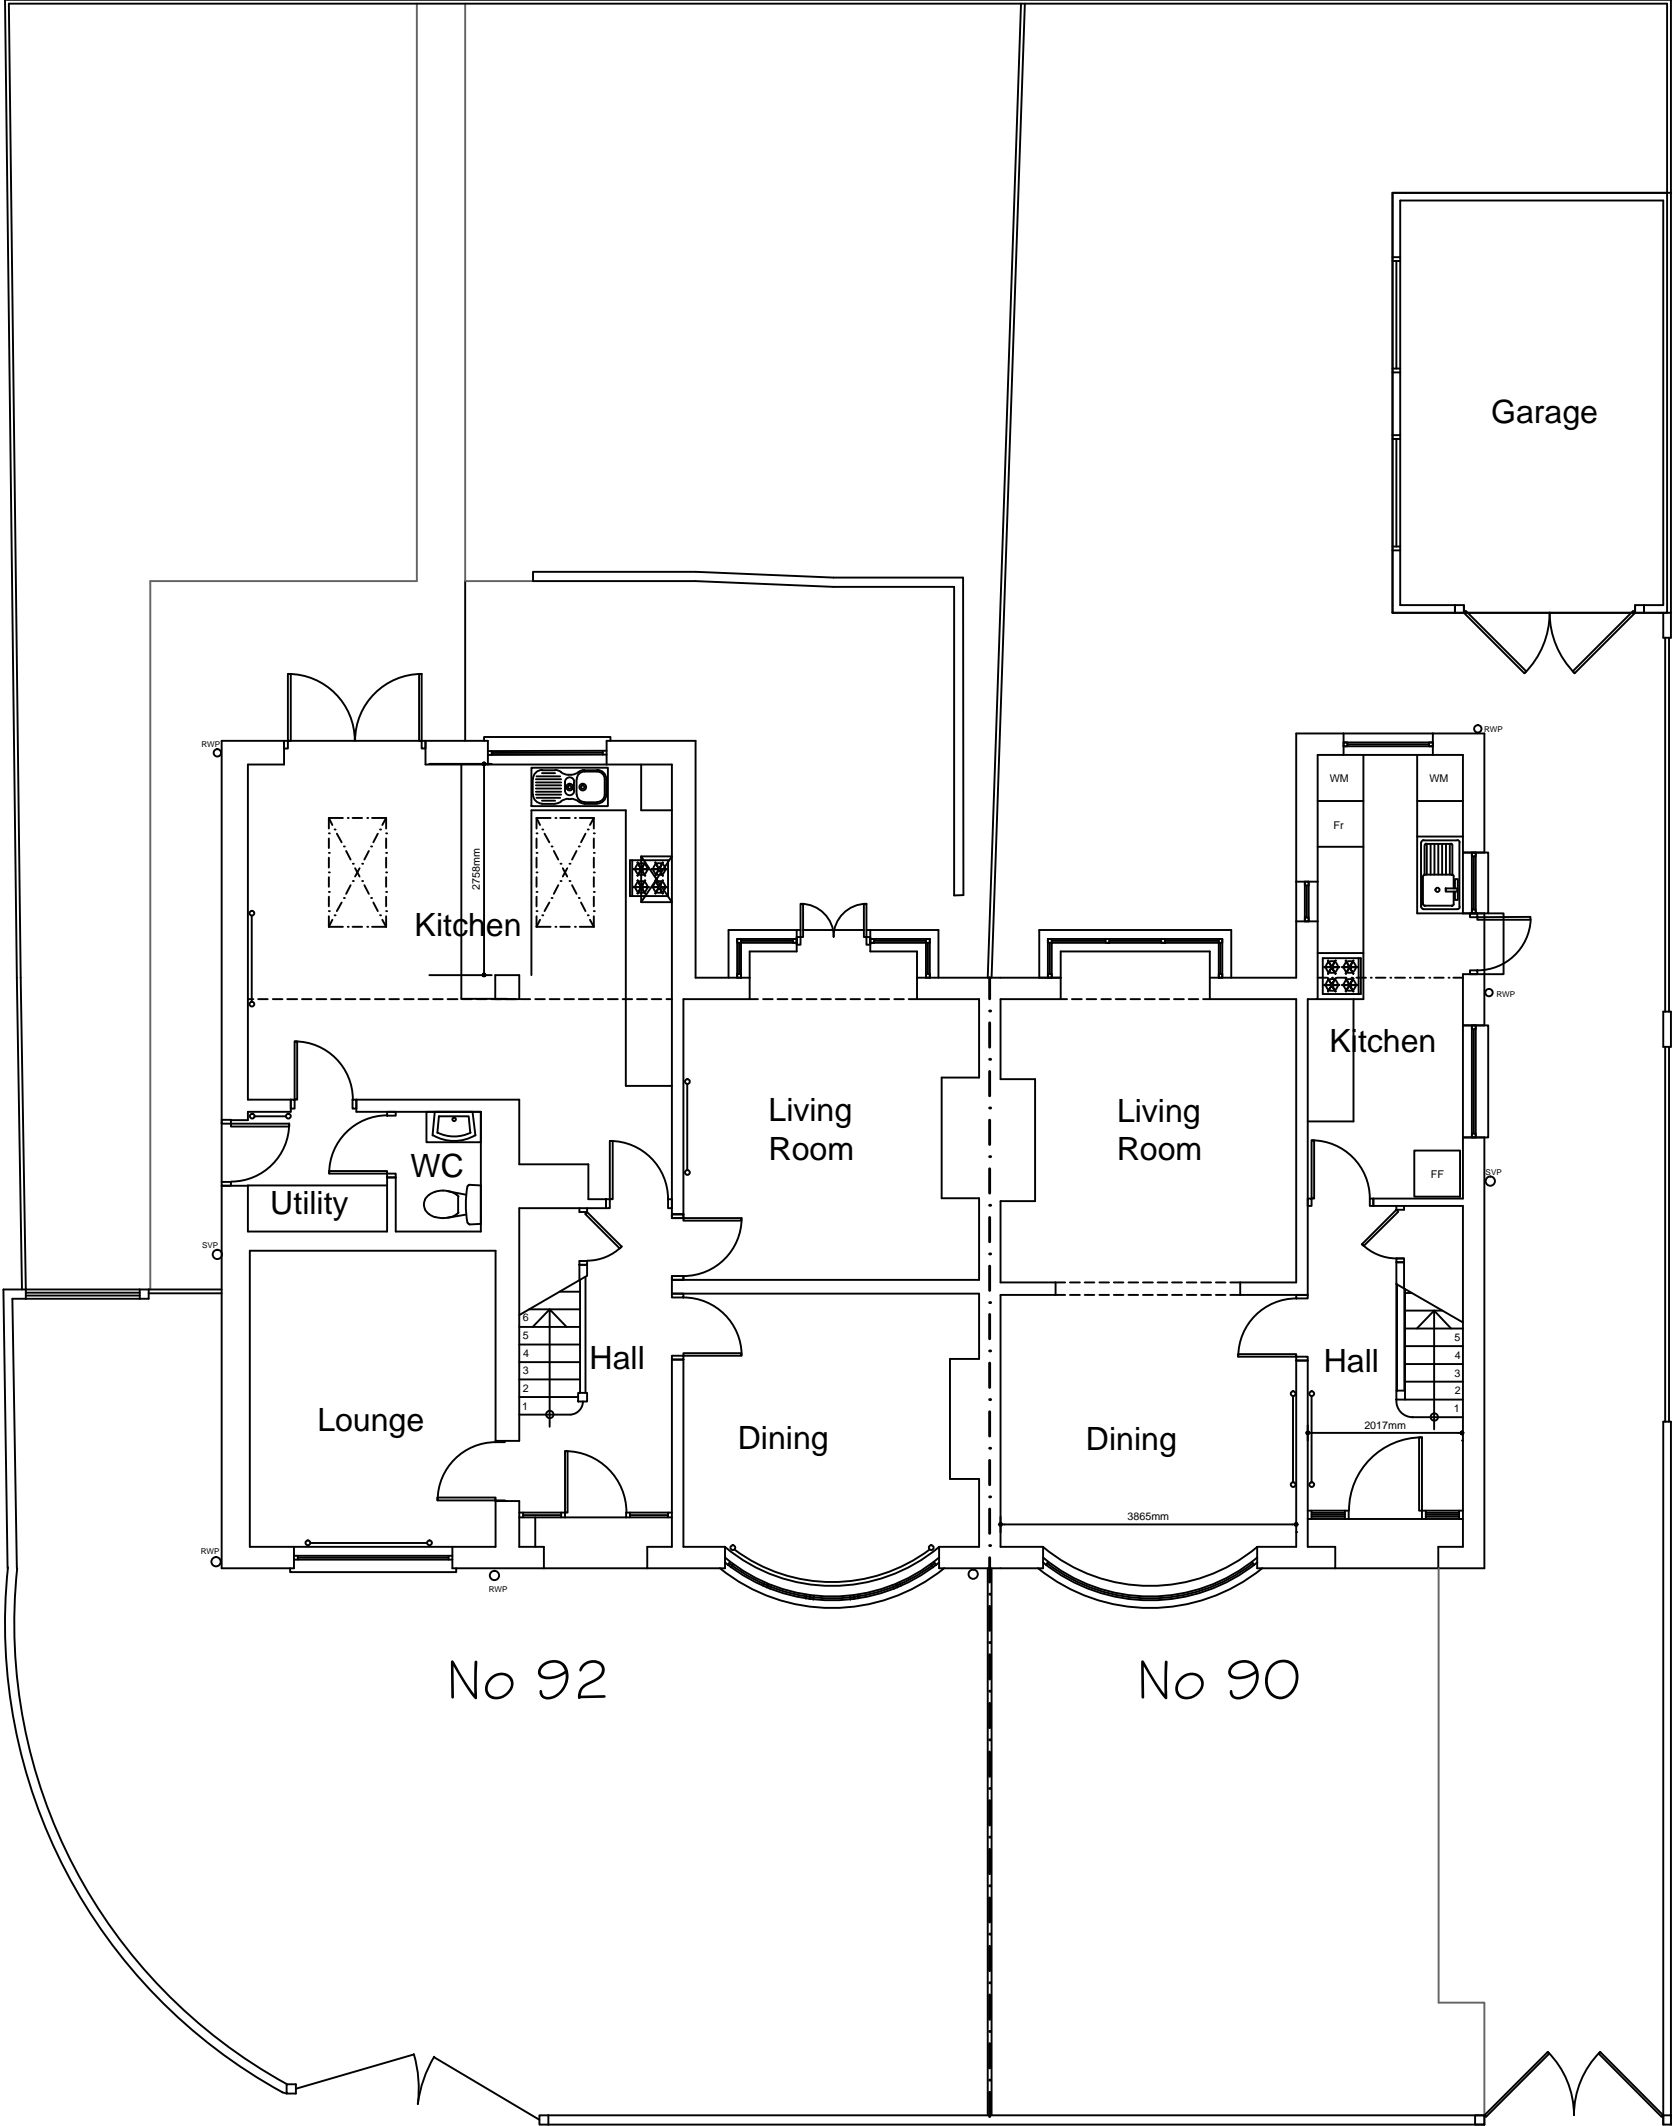

©
This drawing is Copyright and the property of Lancaster Maloney Limited and must not be reproduced in whole or in part without their written permission. Copyright is reserved. ©
This drawing must not be scaled. The Contractor is to report all dimensional discrepancies & errors to the Contract Administrator prior to commencing construction.
It is essential that this drawing is read in conjunction with the specification and all works identified included for.

NOTES

Rev	Date	Comments	By
-----	------	----------	----

STATUS
PLANNING


Client
**Francis House
Family Trust**

Project Title
**90 & 92 Barcroft Road
Burnage**

Drawing Title
**Existing Ground Floor
Layout Plan**

Scale 1:50 @A1	Drawn by JS	Date 07.10.2020
Job no. 2010-02	Drawing no. P01	Revision no. -

EXISTING FIRST FLOOR PLAN

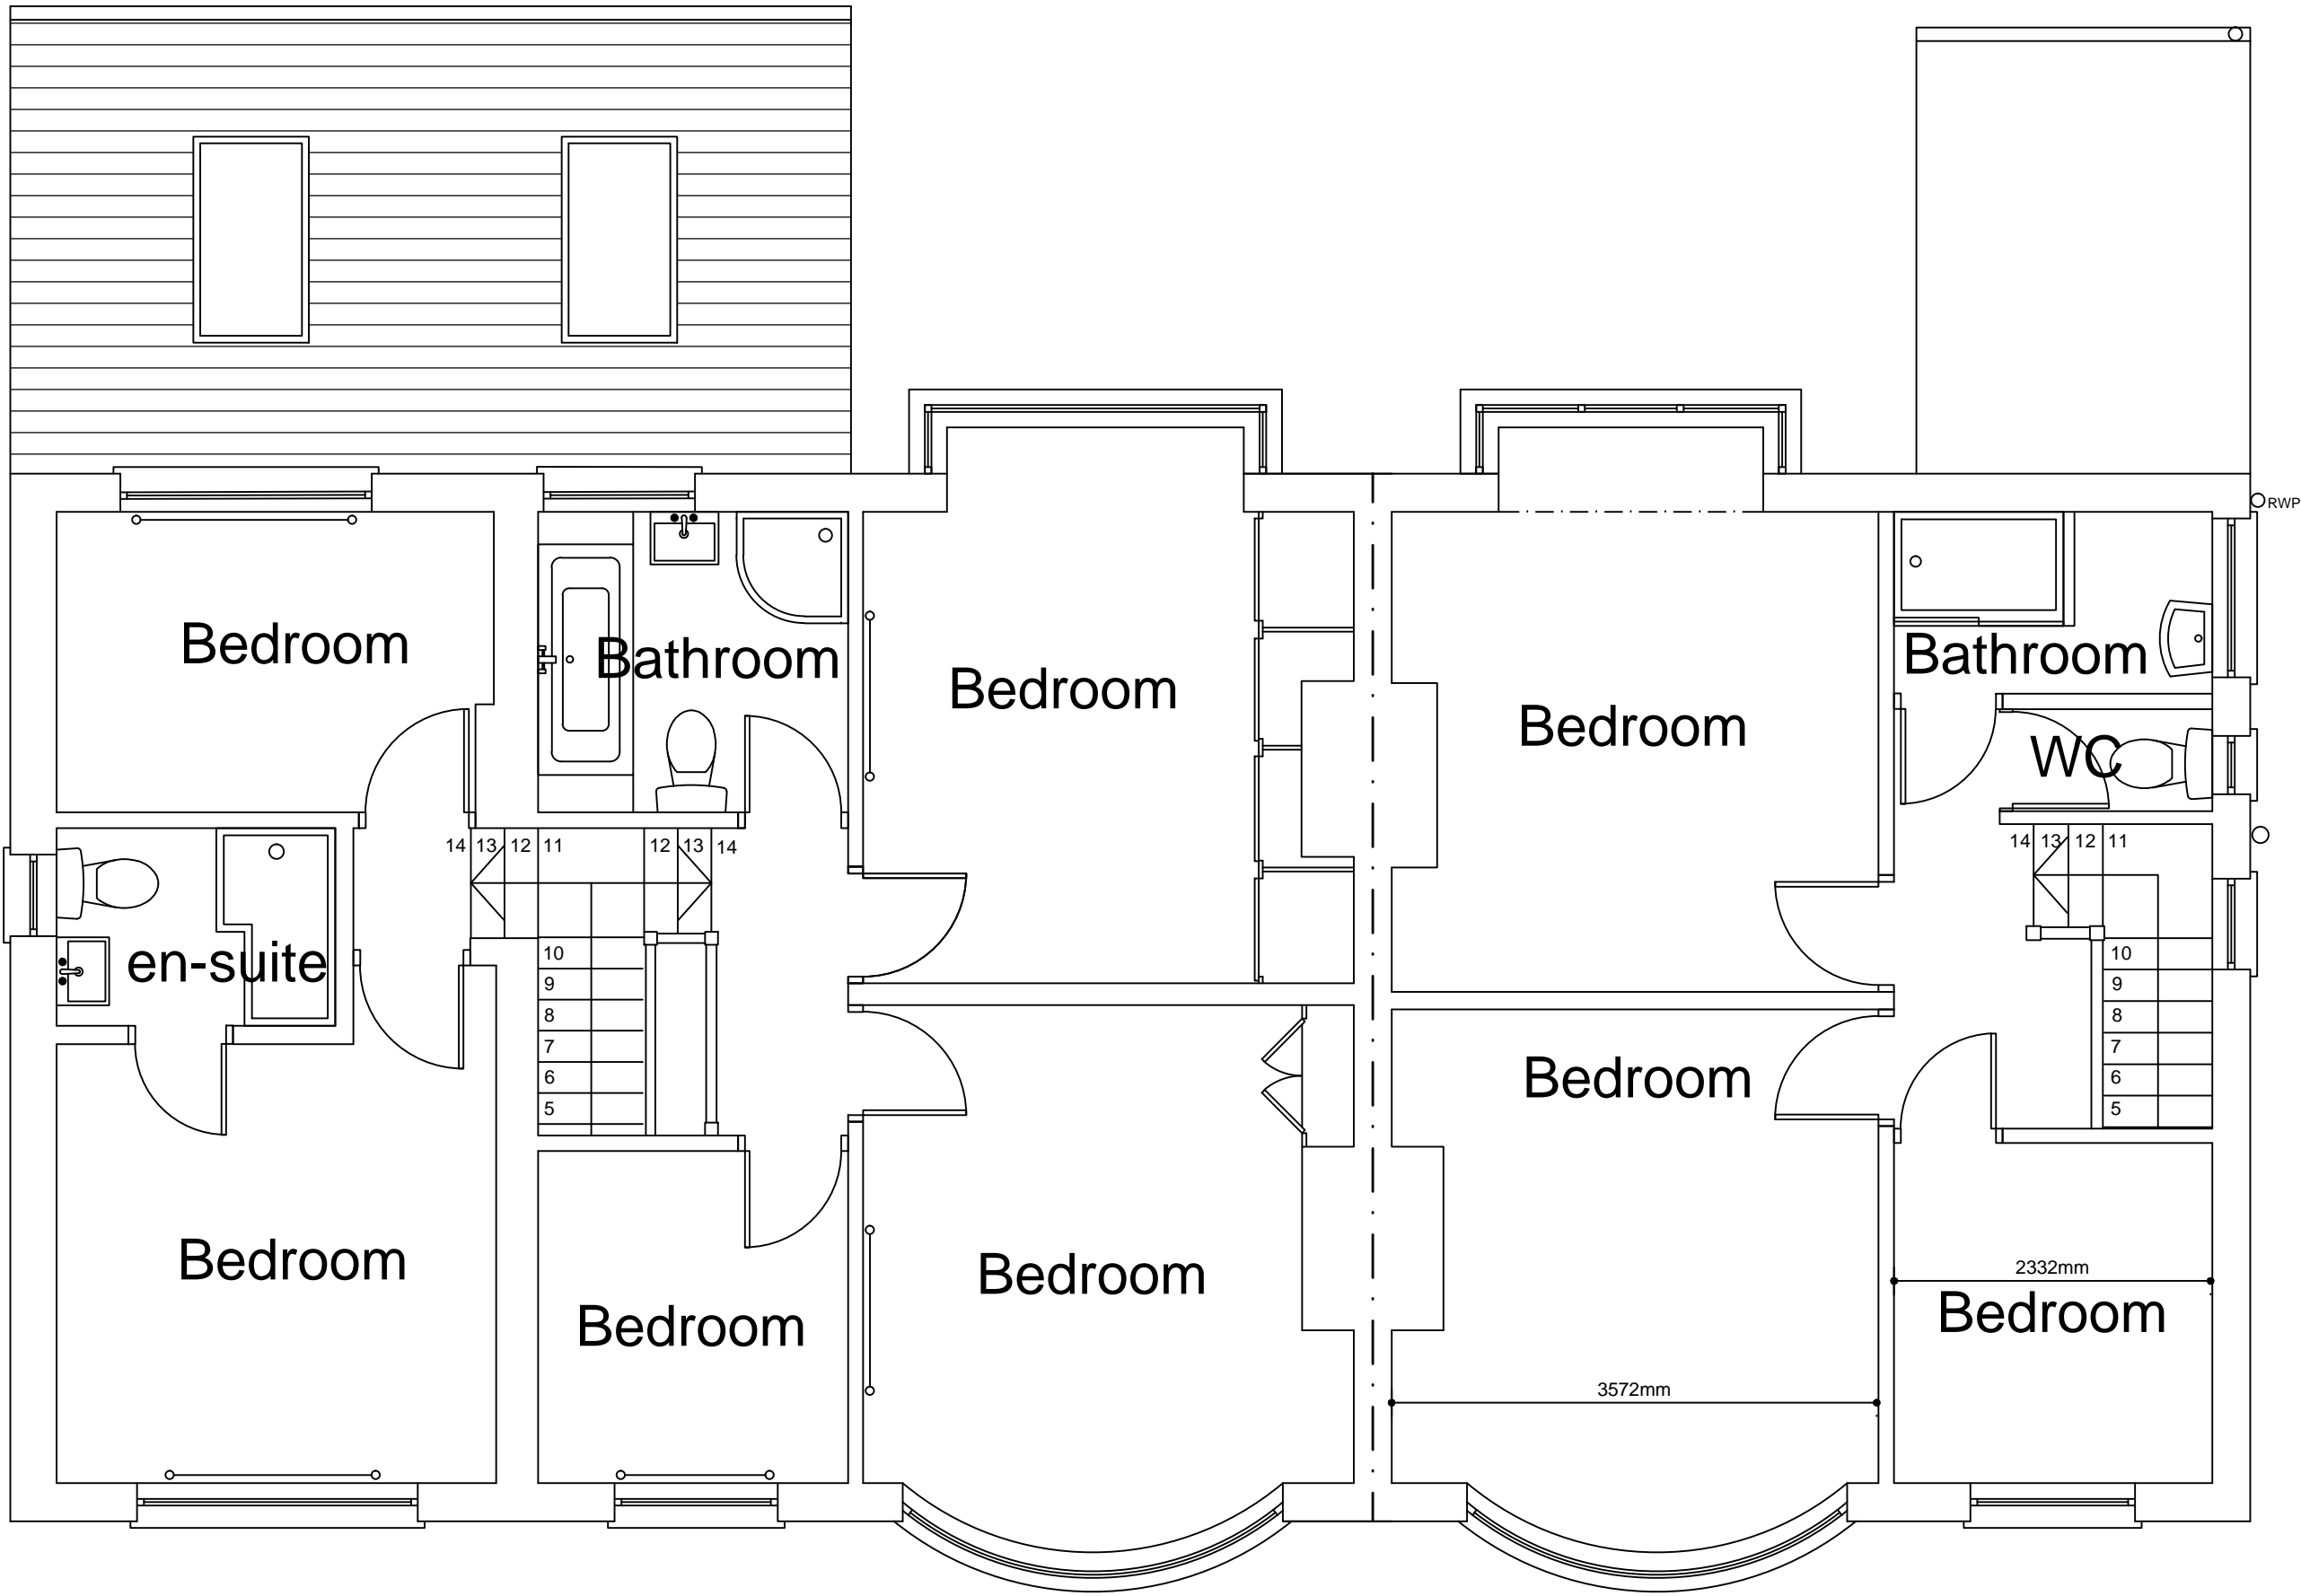

©
This drawing is Copyright and the property of Lancaster Maloney Limited and must not be reproduced in whole or in part without their written permission. Copyright is reserved. ©
This drawing must not be scaled. The Contractor is to report all dimensional discrepancies & errors to the Contract Administrator prior to commencing construction.
It is essential that this drawing is read in conjunction with the specification and all works identified included for.

NOTES

Rev	Date	Comments	By
-----	------	----------	----

STATUS
PLANNING

Client
Francis House
Family Trust


Project Title
90 & 92 Barcroft Road
Burnage

Drawing Title
Existing First Floor
Layout Plan

Scale 1:50 @A1	Drawn by JS	Date 07.10.2020
Job no. 2010-02	Drawing no. P02	Revision no. -




FRONT

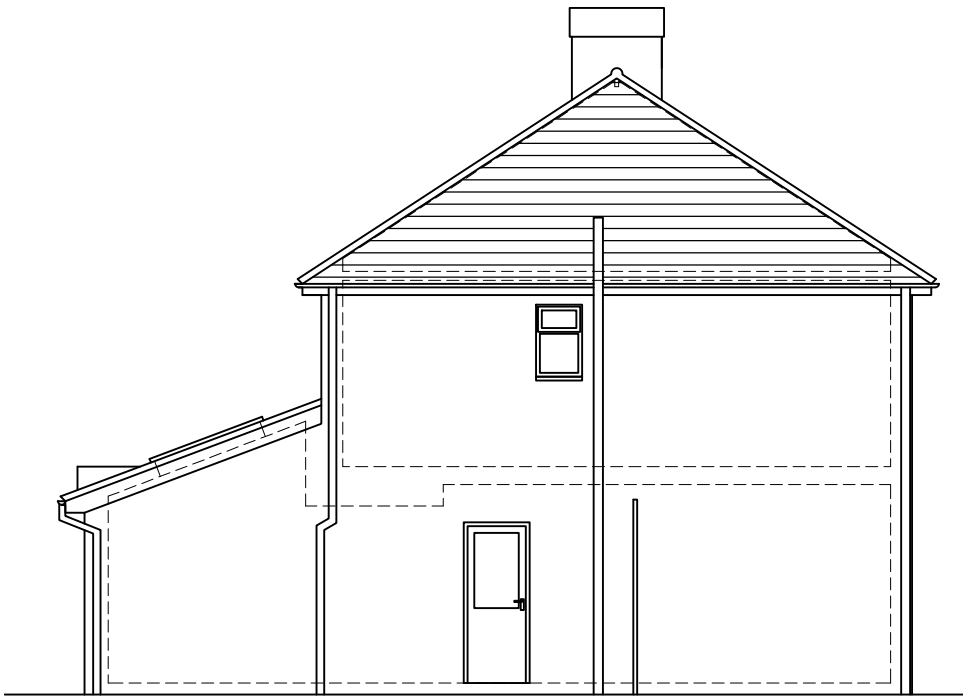

92 SIDE



REAR

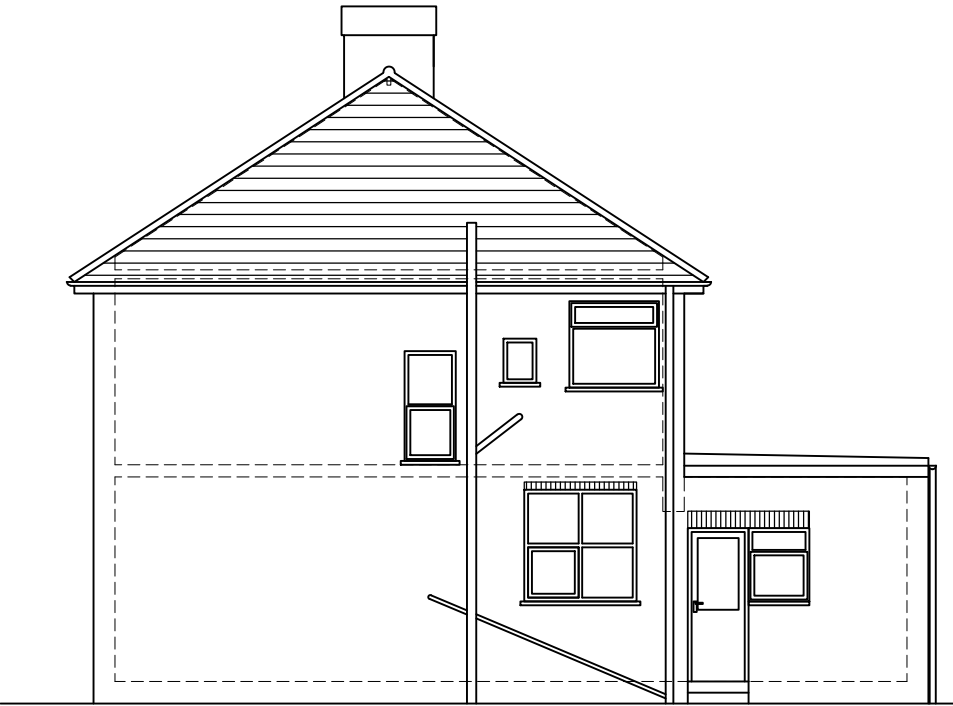

90 SIDE

©
This drawing is Copyright and the property of Lancaster Maloney Limited and must not be reproduced in whole or in part without their written permission. Copyright is reserved. ©
This drawing must not be scaled. The Contractor is to report all dimensional discrepancies & errors to the Contract Administrator prior to commencing construction.
It is essential that this drawing is read in conjunction with the specification and all works identified included for.

NOTES

Rev	Date	Comments	By
-----	------	----------	----

STATUS
PLANNING

Client
**Francis House
Family Trust**


Project Title
**90 & 92 Barcroft Road
Burnage**

Drawing Title
Existing Elevations


Scale 1:50 @A1	Drawn by JS	Date 07.10.2020
Job no. 2010-02	Drawing no. P03	Revision no. -

lancastermaloney
Lancaster Maloney Limited Registered Office:
Equitas House Unit 6 Station View Rhino Court Stockport SK7 5ER
Tel: 0161 477 3500 Fax: 0161 477 3600
E-mail: enquiries@lancastermaloney.co.uk www.lancastermaloney.co.uk
Registered in England No 4846621

PROPOSED EXTERNAL WORKS PLAN

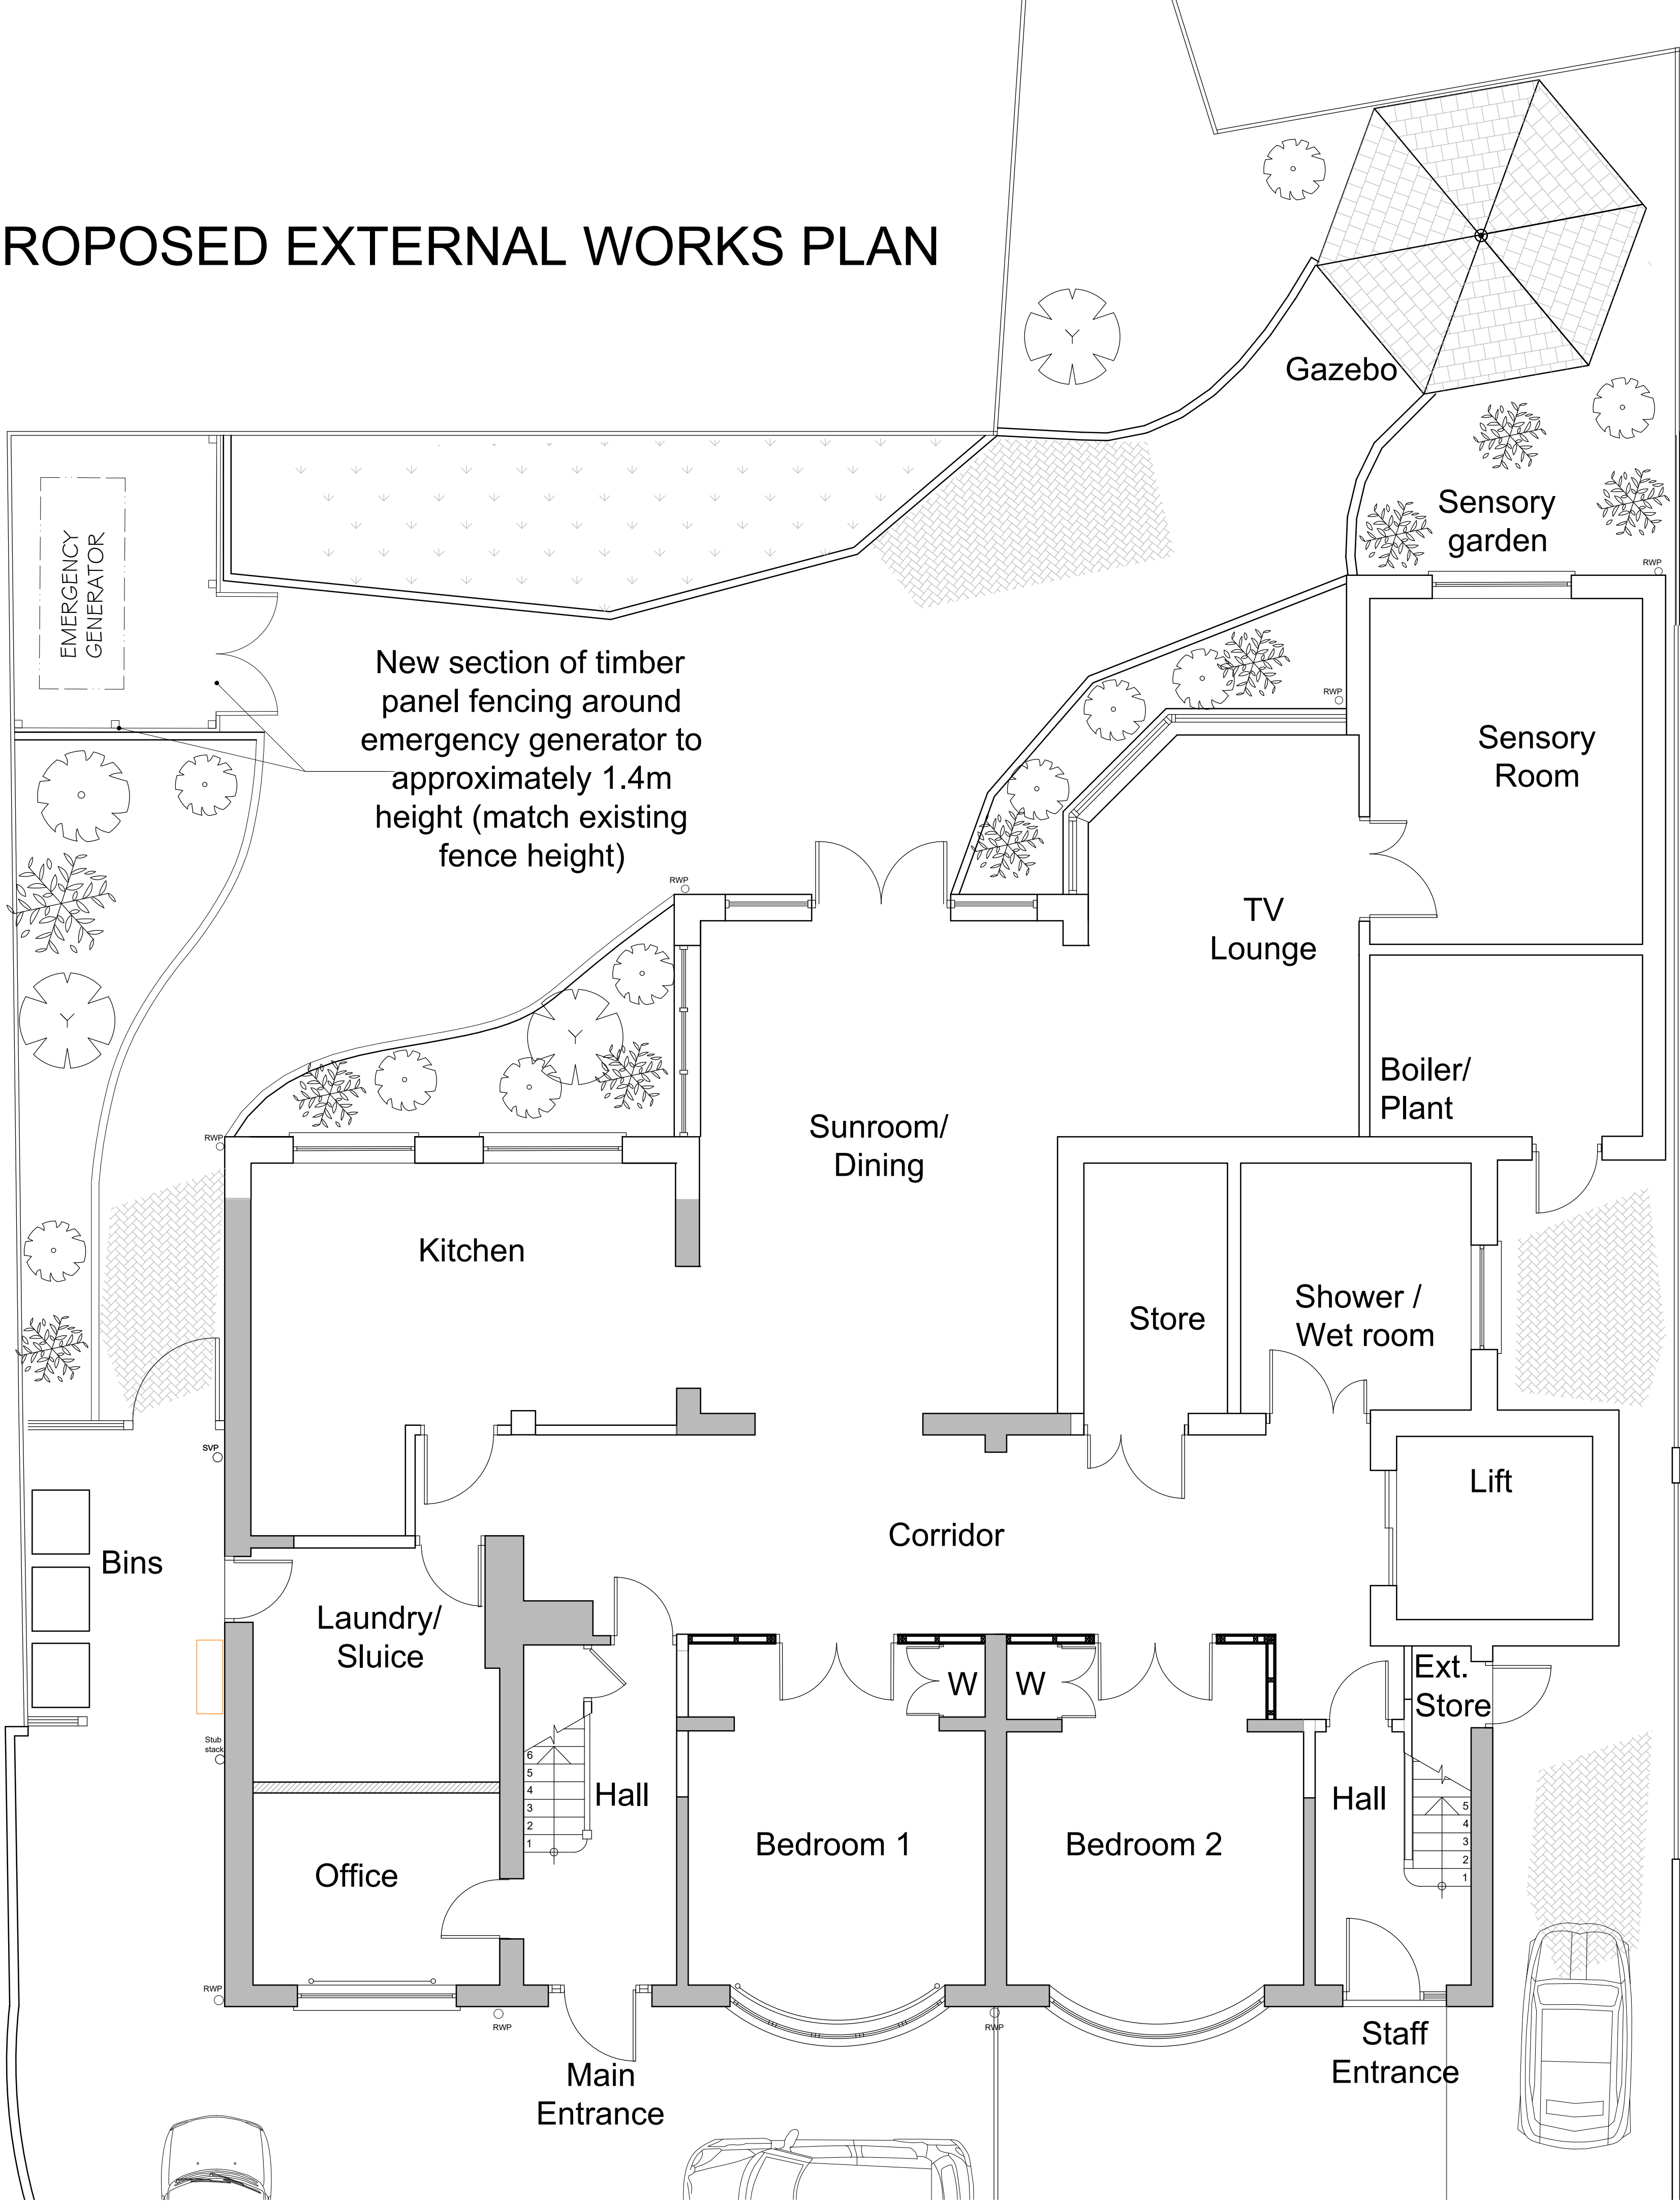

PROPOSED EXTERNAL WORKS PLAN

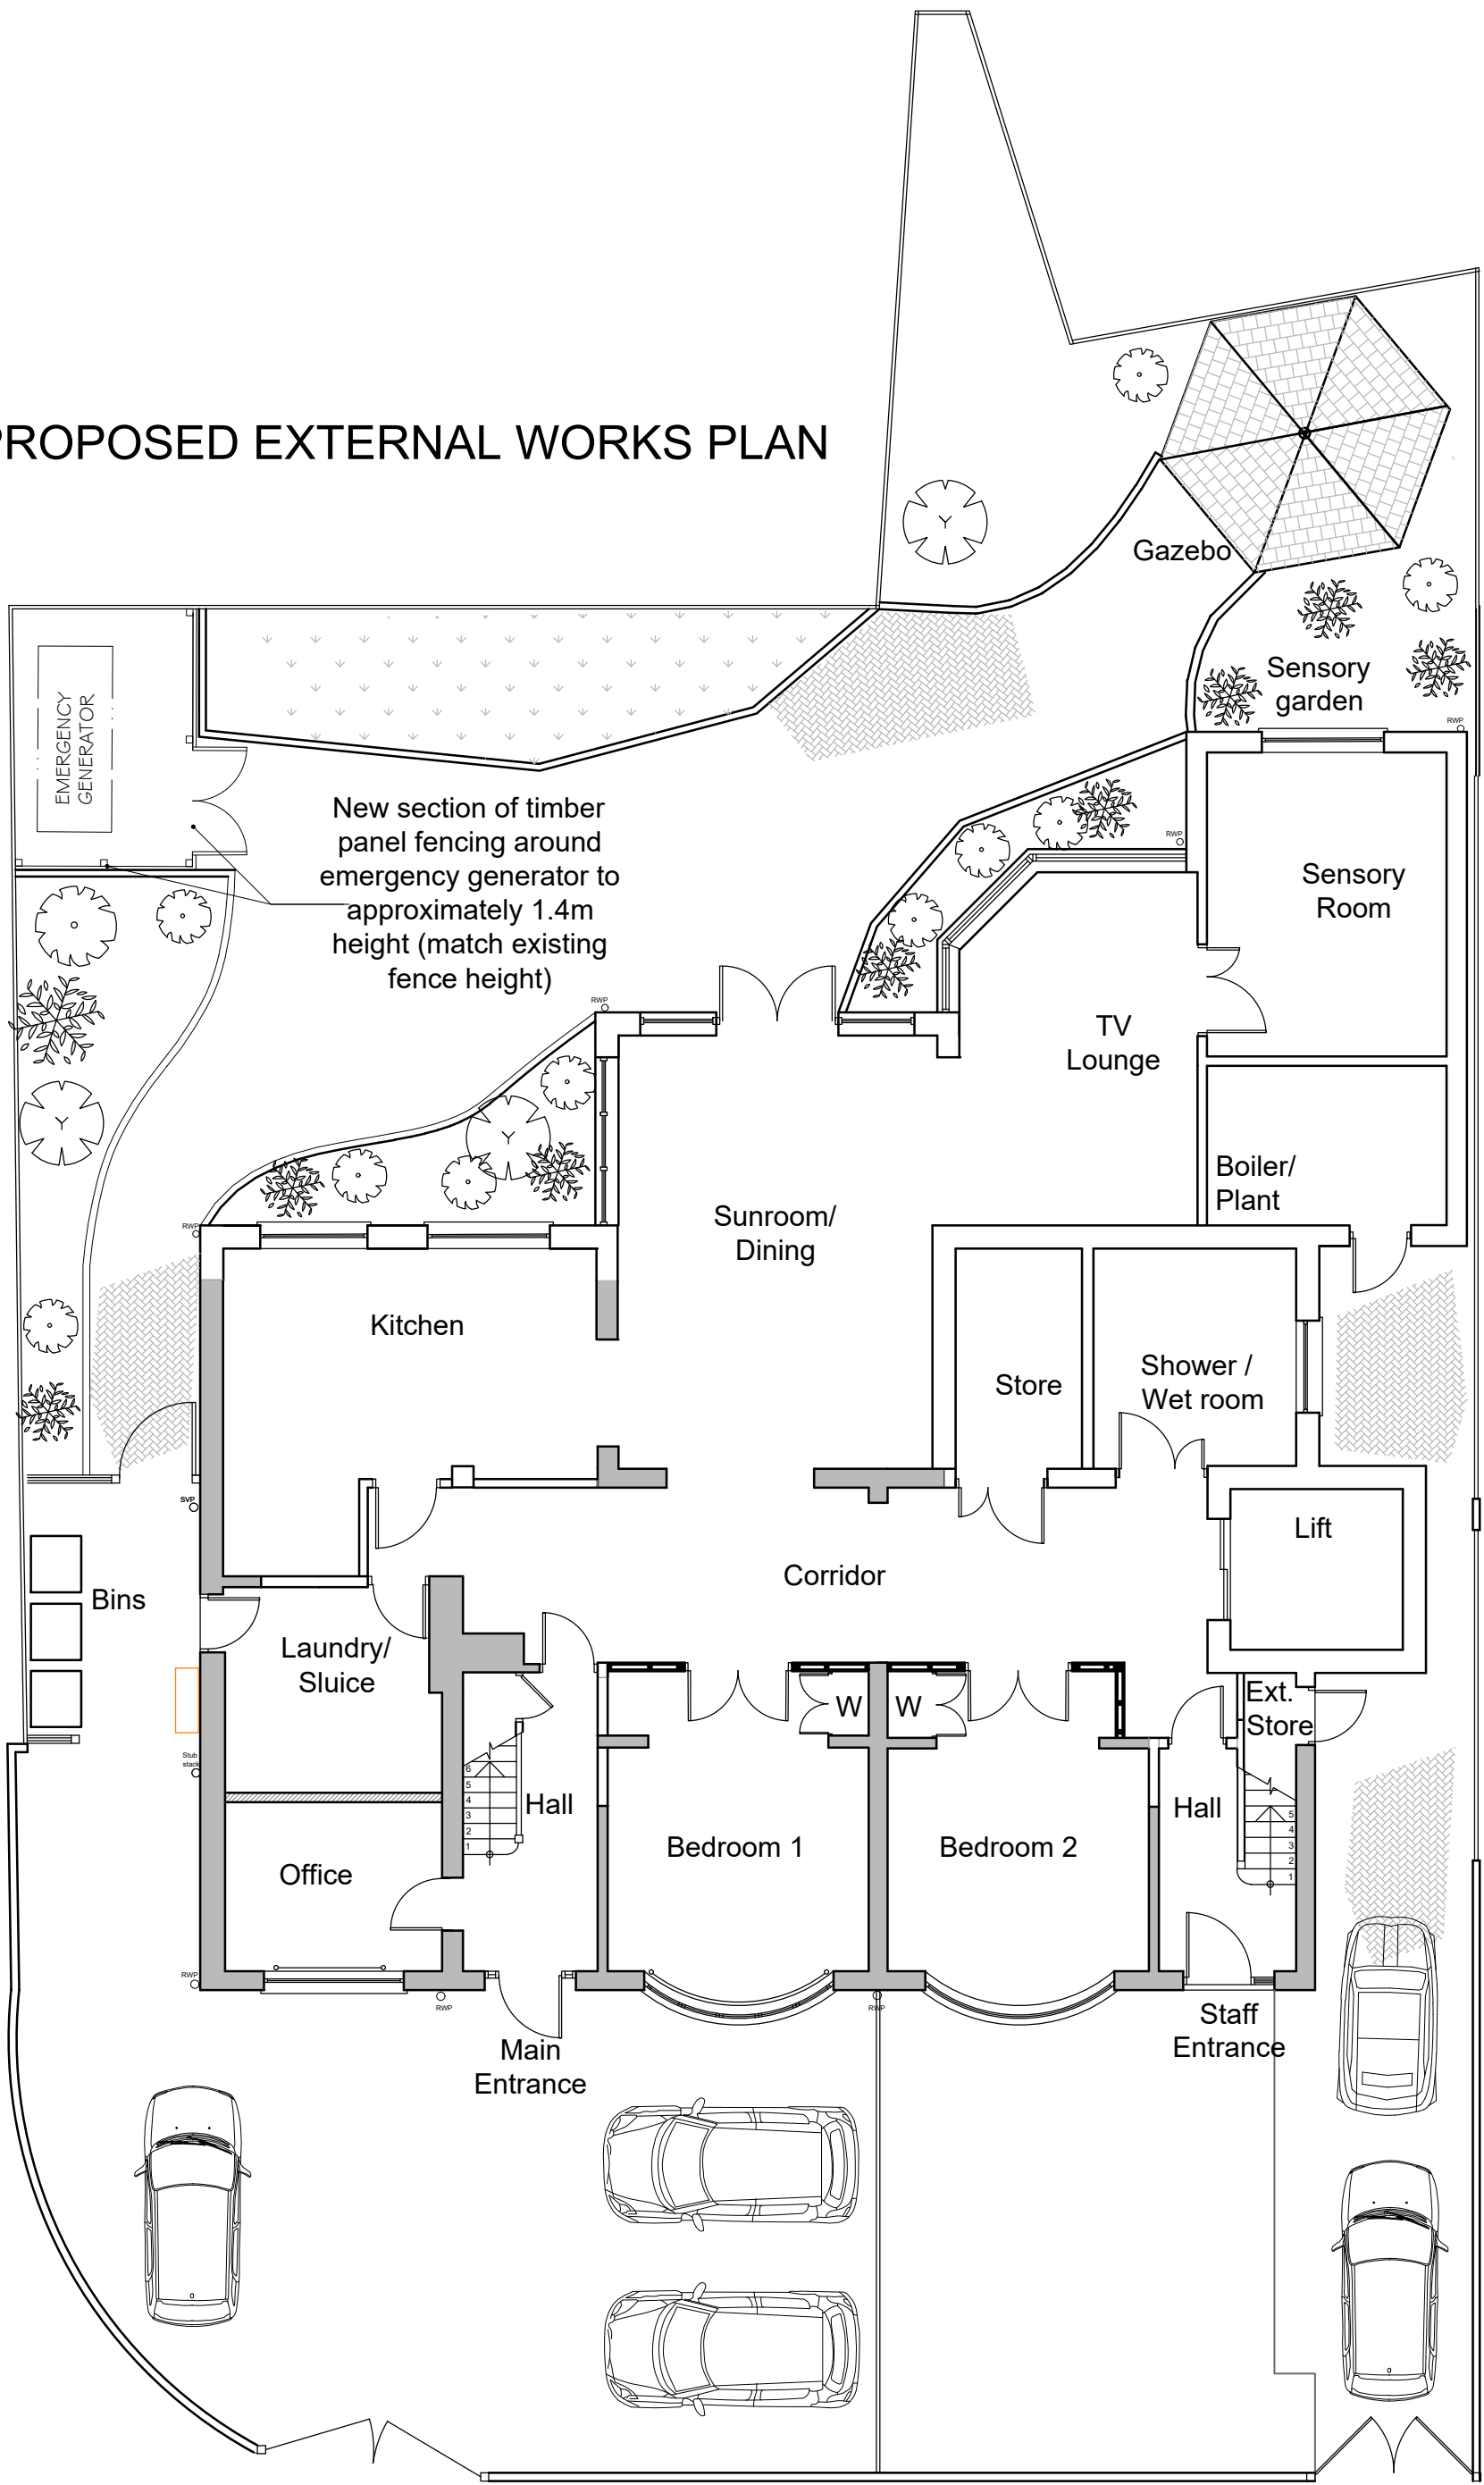


©
This drawing is Copyright and the property of Lancaster Maloney Limited and must not be reproduced in whole or in part without their written permission. Copyright is reserved. ©
This drawing must not be scaled. The Contractor is to report all dimensional discrepancies & errors to the Contract Administrator prior to commencing construction.
It is essential that this drawing is read in conjunction with the specification and all works identified included for.

NOTES

No 88

No 86

Rev	Date	Comments	By
STATUS			
PLANNING			
Client			
Francis House Family Trust			
Project Title			
90 & 92 Barcroft Road Burnage			
Drawing Title			
Proposed Site Plan			
Scale	1:50 & 1:100 @A1	Drawn by	JS
Job no.	2010-02	Drawing no.	P08
Date	07.10.2020	Revision no.	-
lancastermaloney			
Lancaster Maloney Limited Registered Office: Equitas House Unit 6 Station View Rhino Court Stockport SK7 5ER Tel: 0161 477 3500 Fax: 0161 477 3600 E-mail: enquiries@lancastermaloney.co.uk www.lancastermaloney.co.uk Registered in England No 4846621			

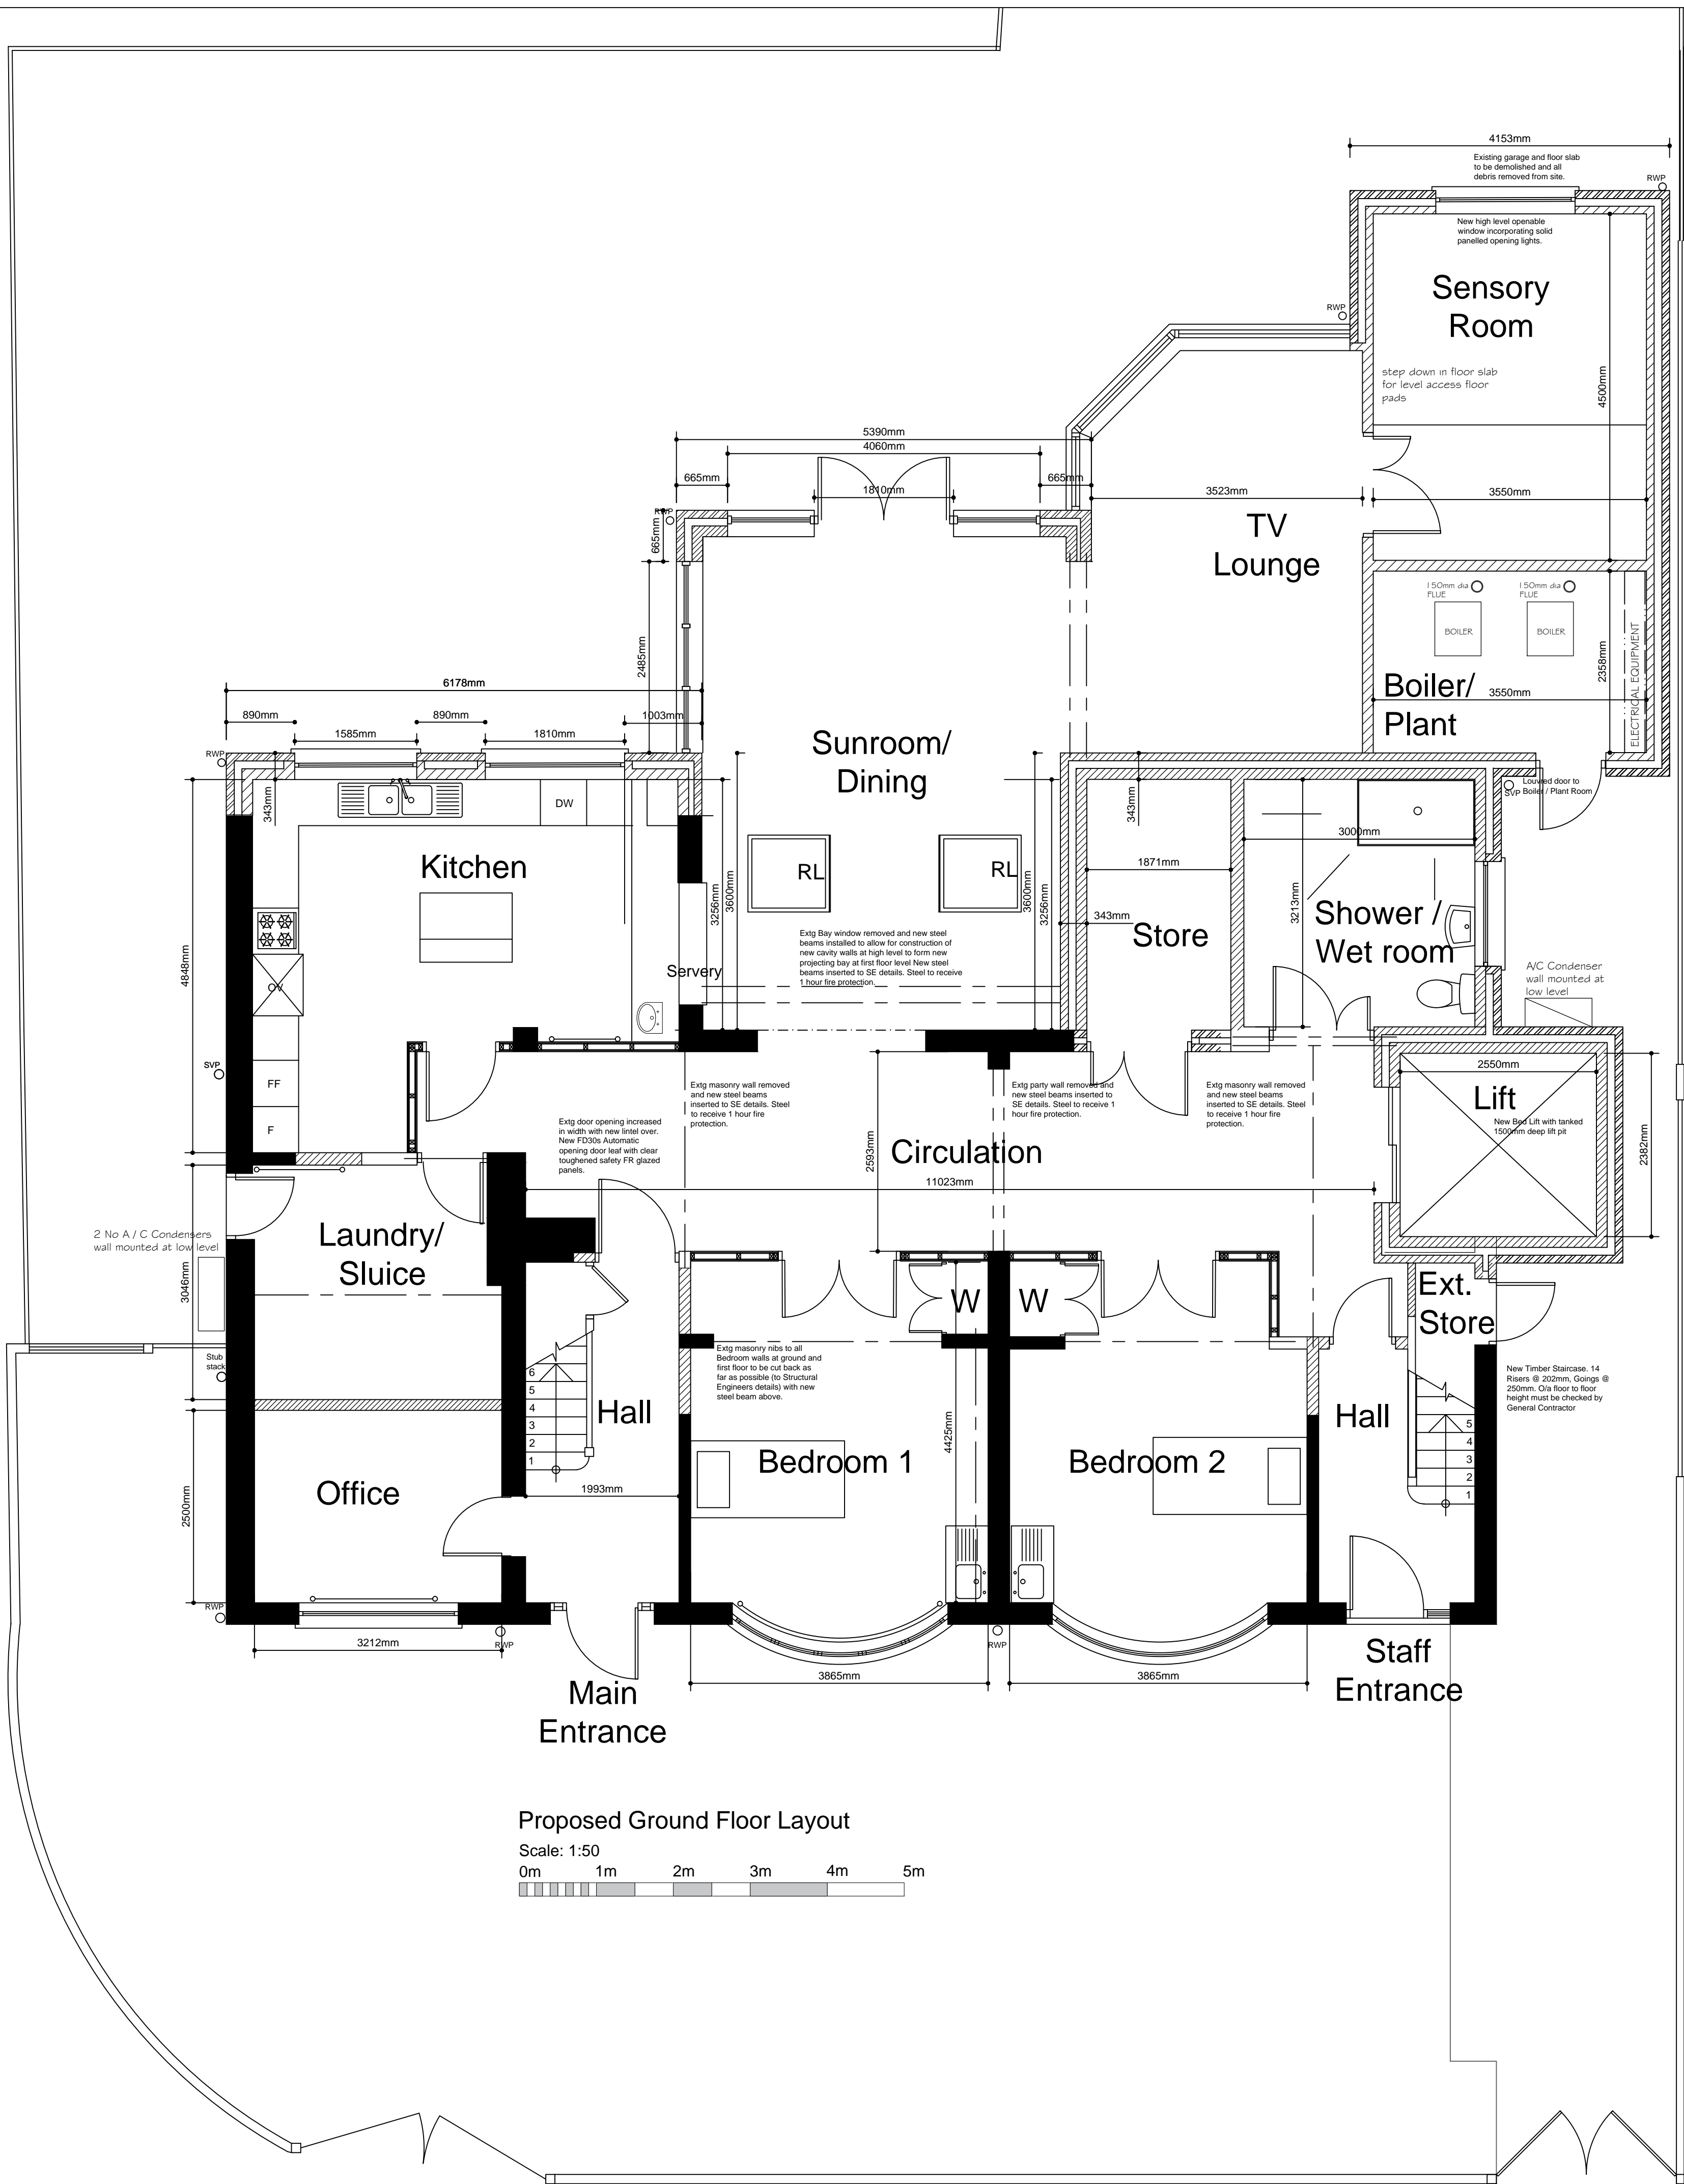

Proposed Ground Floor Layout

Scale: 1:50



No 88

No 86

© This drawing is Copyright and the property of Lancaster Maloney Limited and must not be reproduced in whole or in part without their written permission. Copyright is reserved. © This drawing must not be scaled. The Contractor is to report all dimensional discrepancies & errors to the Contract Administrator prior to commencing construction. It is essential that this drawing is read in conjunction with the specification and all works identified included for.

NOTES

Rev	Date	Comments	By
-----	------	----------	----


STATUS
PLANNING

Client
**Francis House
Family Trust**

Project Title
**90 & 92 Barcroft Road
Burnage**

Drawing Title
**Proposed Ground Floor
Layout Plan**

Scale 1:50 @A1	Drawn by JS	Date 07.10.2020
Job no. 2010-02	Drawing no. P04	Revision no. -

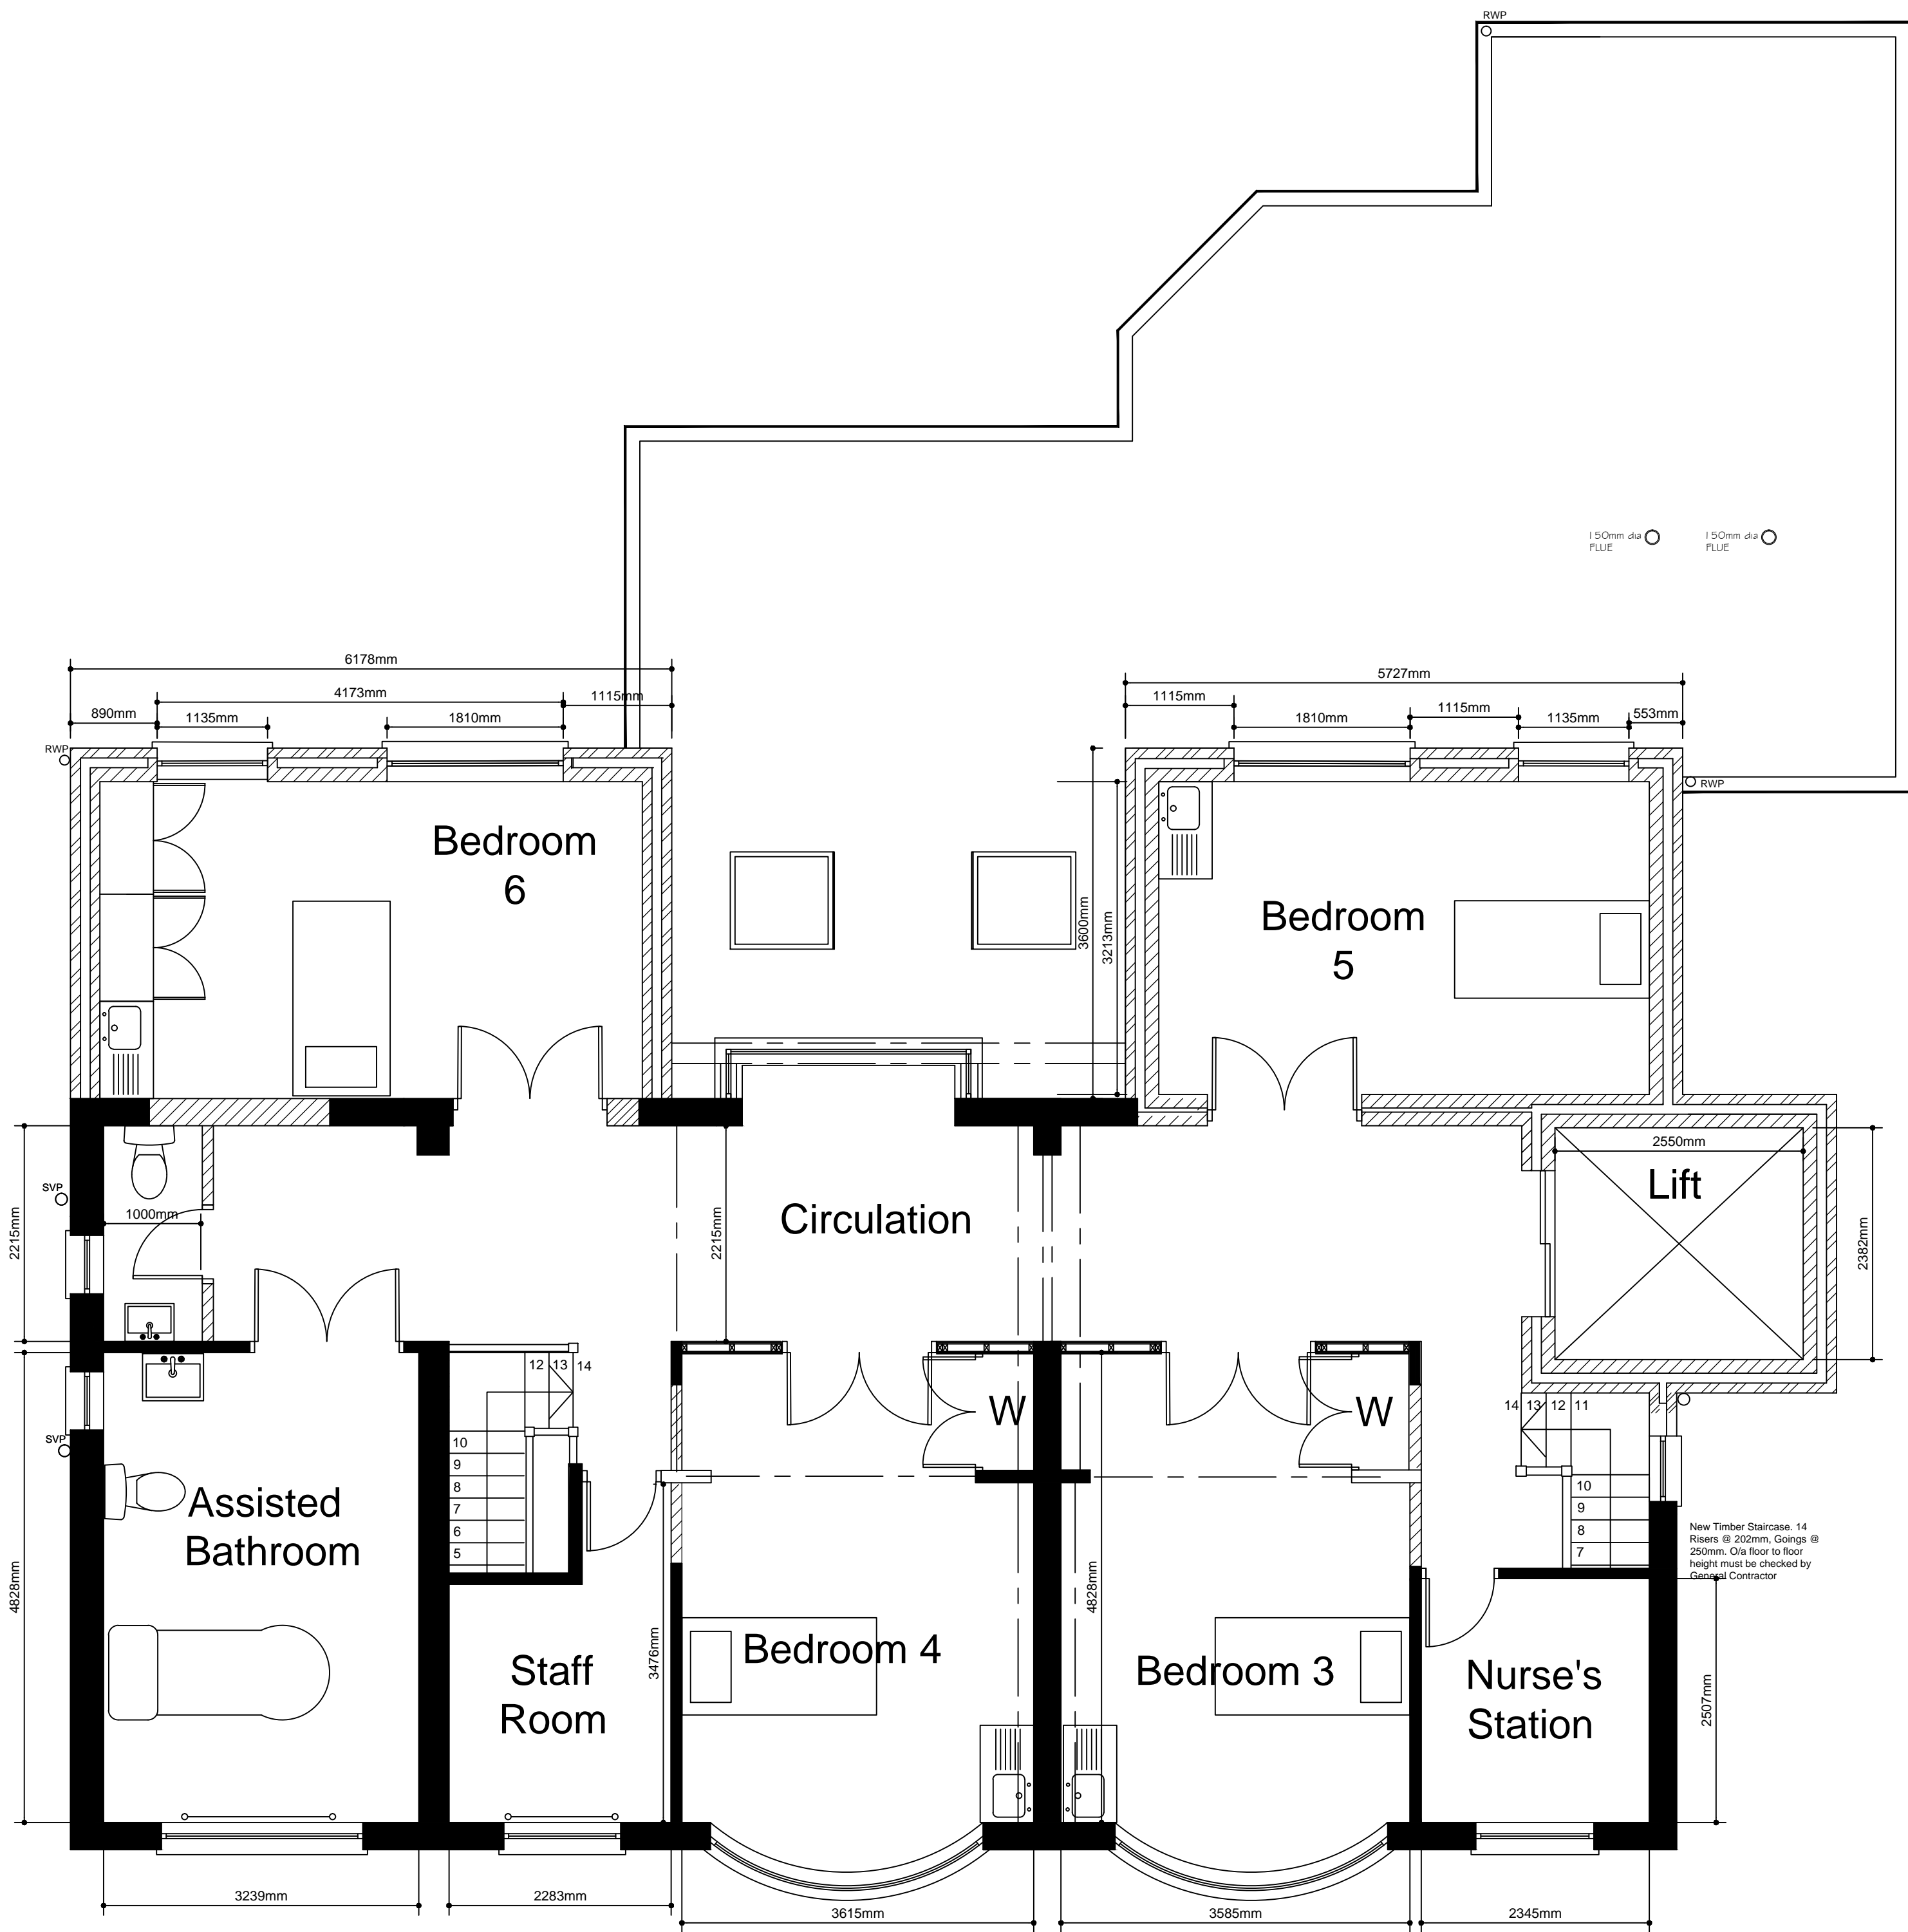

Proposed First Floor Layout
Scale: 1:50
0m 1m 2m 3m 4m 5m

©
This drawing is Copyright and the property of Lancaster Maloney Limited and must not be reproduced in whole or in part without their written permission. Copyright is reserved. ©
This drawing must not be scaled. The Contractor is to report all dimensional discrepancies & errors to the Contract Administrator prior to commencing construction.
It is essential that this drawing is read in conjunction with the specification and all works identified included for.

NOTES

Rev	Date	Comments	By
-----	------	----------	----

STATUS
PLANNING

Client
Francis House
Family Trust

Project Title
90 & 92 Barcroft Road
Burnage

Drawing Title
Proposed First Floor
Layout Plan

Scale 1:50 @A1	Drawn by JS	Date 07.10.2020
Job no. 2010-02	Drawing no. P05	Revision no. -



Proposed Front Elevation

Scale: 1:50
0m 1m 2m 3m 4m 5m



Proposed Front Elevation

Scale: 1:50
0m 1m 2m 3m 4m 5m

©

This drawing is Copyright and the property of Lancaster Maloney Limited and must not be reproduced in whole or in part without their written permission. Copyright is reserved. © This drawing must not be scaled. The Contractor is to report all dimensional discrepancies & errors to the Contract Administrator prior to commencing construction. It is essential that this drawing is read in conjunction with the specification and all works identified included for.

NOTES

A 04.05.21 Roof of lift shaft amended to blend into existing roof slope JS

Rev	Date	Comments	By
-----	------	----------	----

STATUS
PLANNING

Client
Francis House
Family Trust


Project Title
90 & 92 Barcroft Road
Burnage

Drawing Title
Proposed Front & Rear
Elevations

Scale 1:50 @A1	Drawn by JS	Date 04.05.2021
Job no. 2010-02	Drawing no. T06	Revision no. A

lancastermaloney
Lancaster Maloney Limited Registered Office:
Equitas House Unit 6 Station View Rhino Court Stockport SK7 5ER
Tel: 0161 477 3500 Fax: 0161 477 3500
E-mail: enquiries@lancastermaloney.co.uk www.lancastermaloney.co.uk
Registered in England No 4846621


NOTES

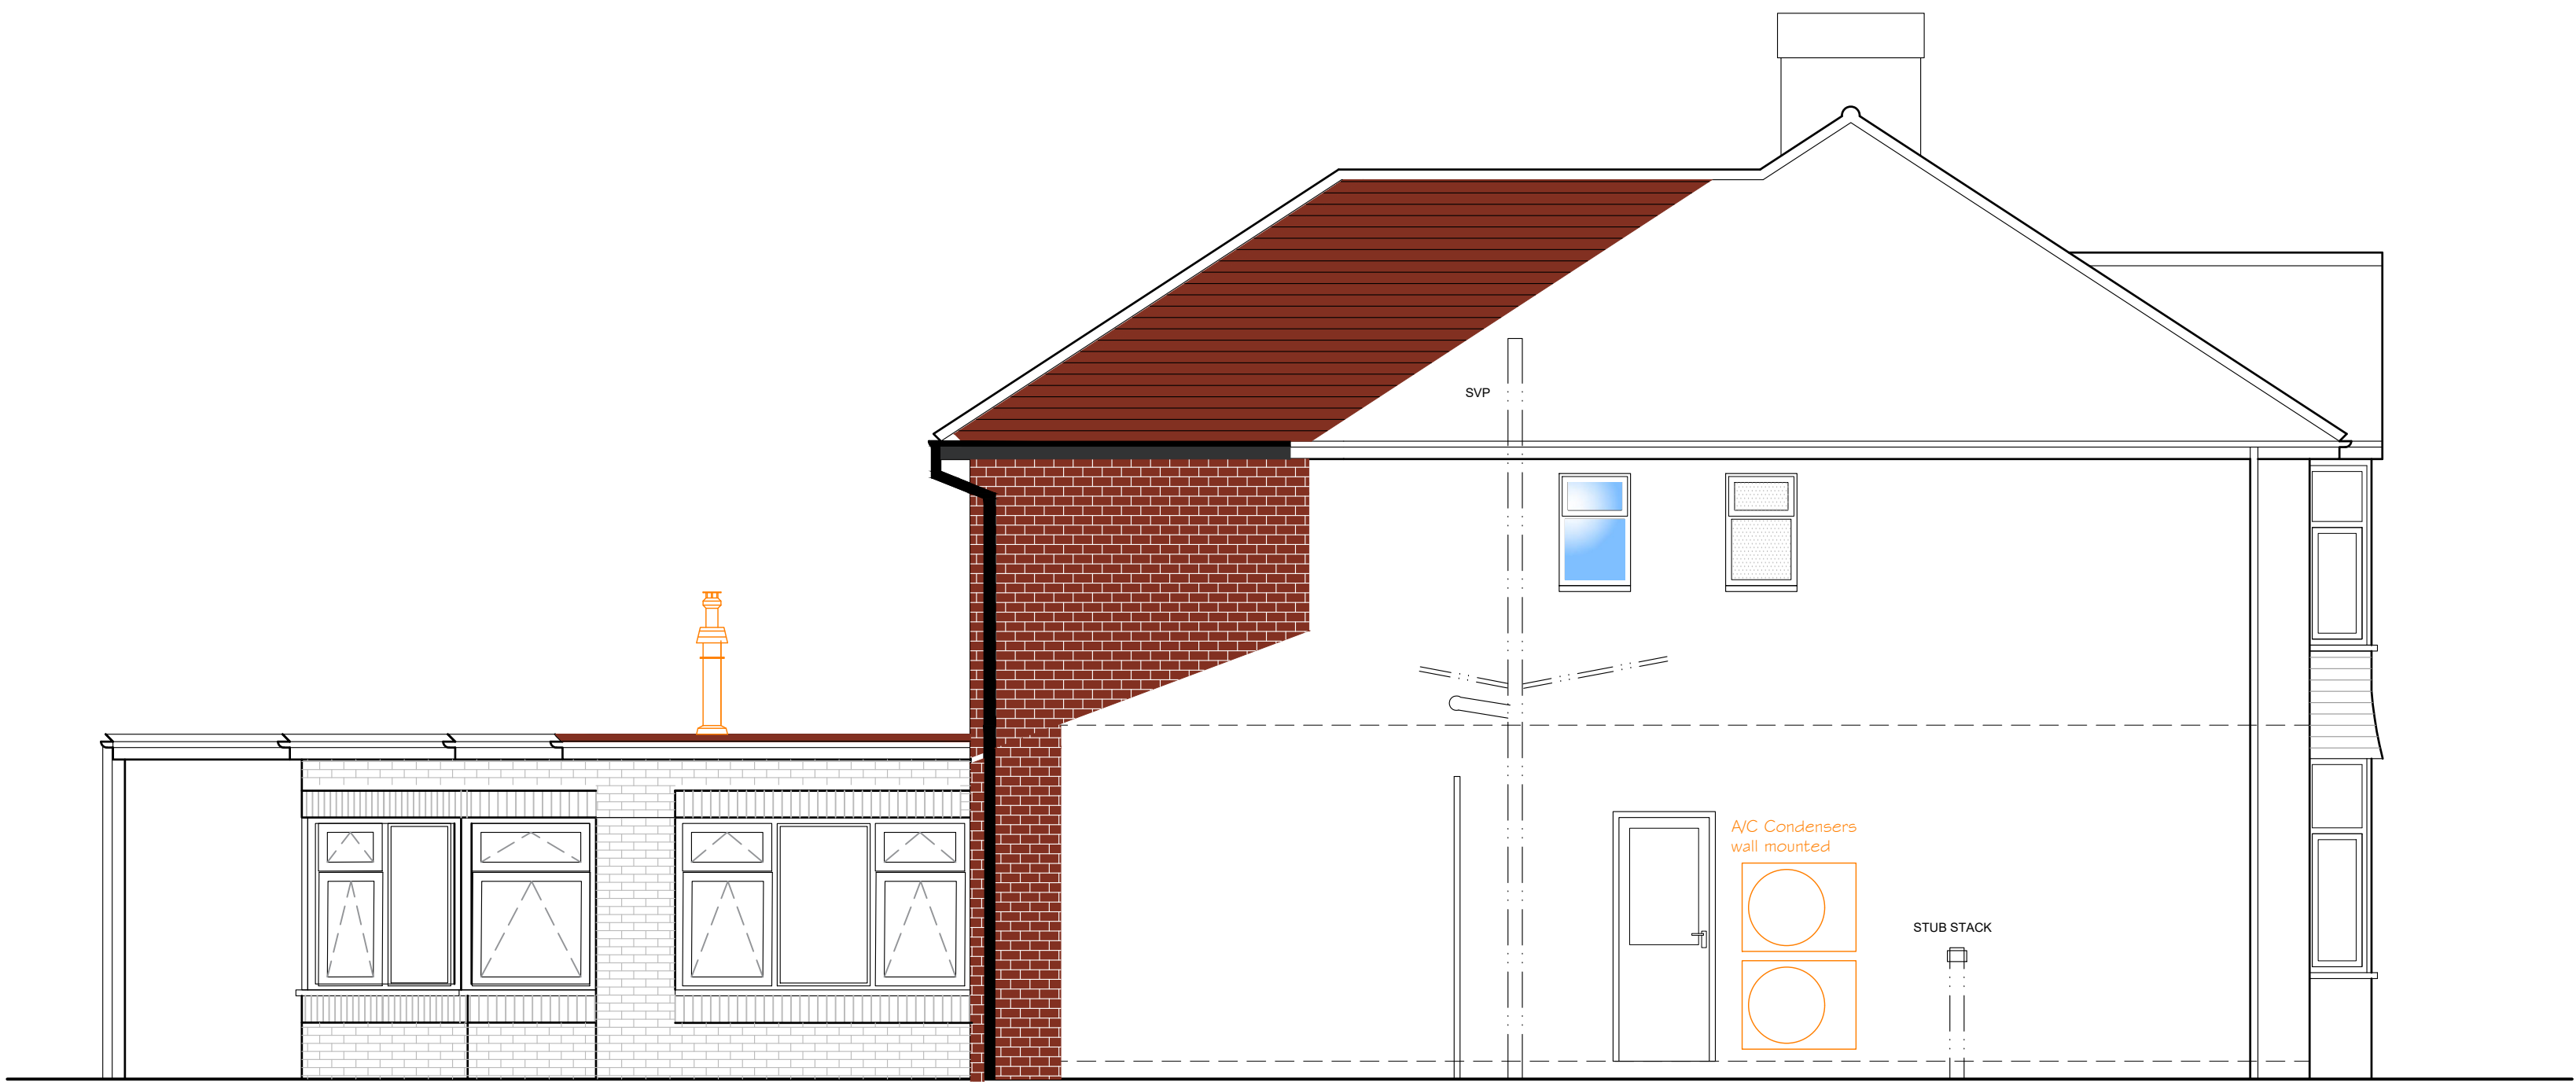

PROPOSED SOUTH EAST SIDE ELEVATION
(Brassington Road)

Proposed Side Elevation (92)

Scale: 1:50

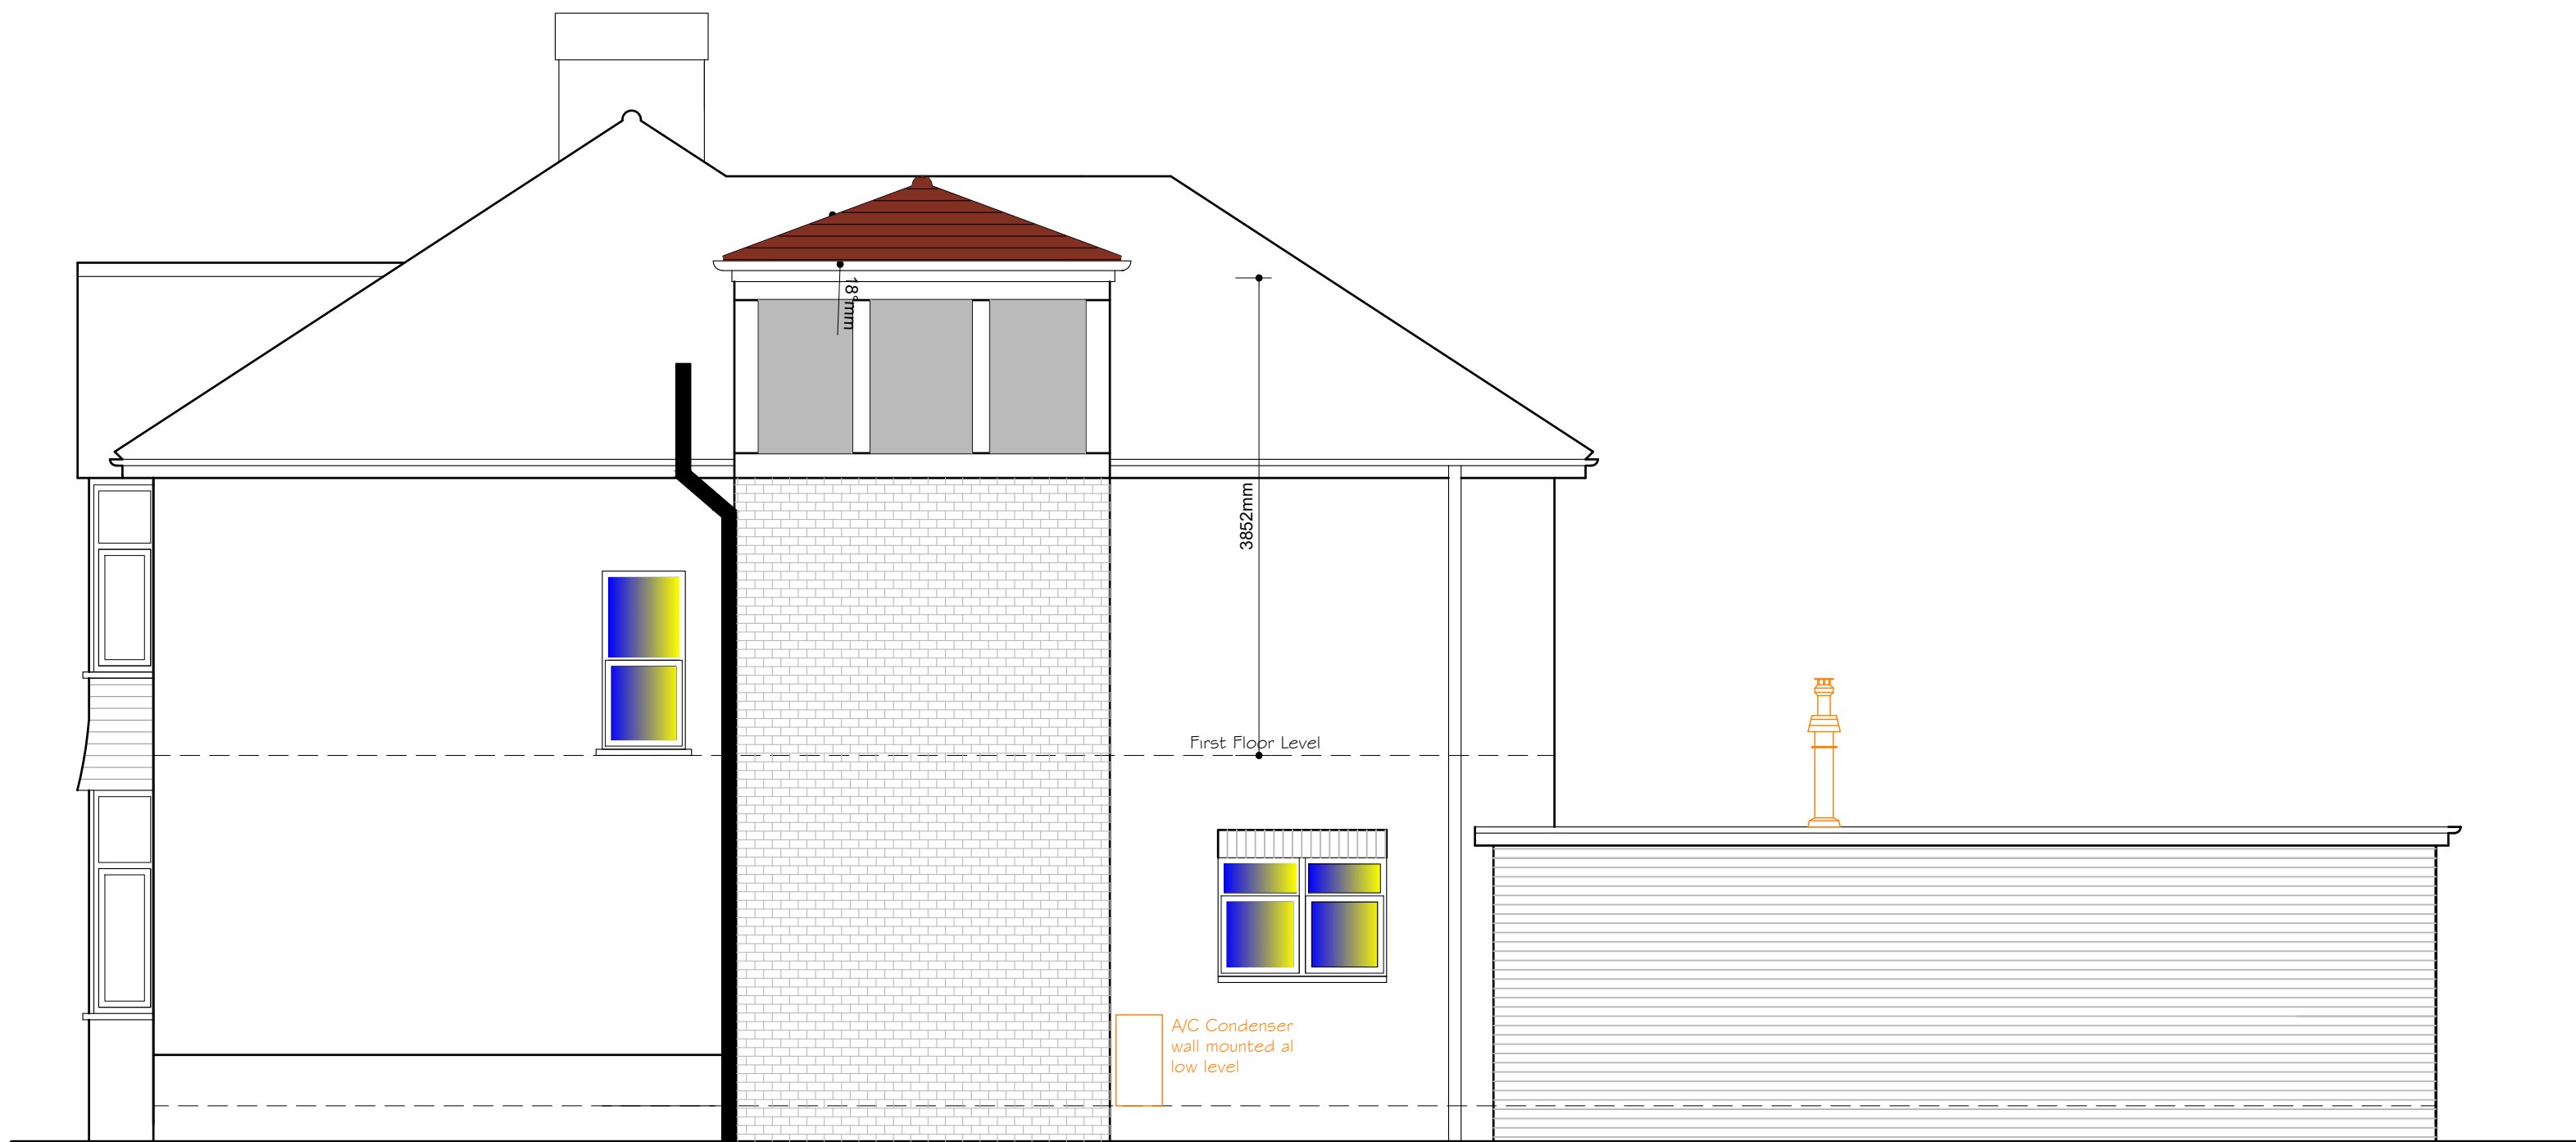

PROPOSED NORTH WEST SIDE ELEVATION

Proposed Side Elevation (90)

Scale: 1:50



Rev	Date	Comments	By
A	04.05.21	Roof of lift shaft amended to blend into existing roof slope	JS

STATUS
PLANNING

Client
Francis House
Family Trust

Project Title
90 & 92 Barcroft Road
Burnage

Drawing Title
Proposed Side Elevations

Scale 1:50 @A1	Drawn by JS	Date 04.05.2021
Job no. 2010-02	Drawing no. T07	Revision no. A