

ti +44(0)161 832 9842 e; mall@hodderandpartners.com w; www.hodderandpartners.com




RICO GROUP	date: JUNE 2020	
RICO GROUP	JUNE 2020	
projects	scales	drawn bys
BELMONT HOUSE	1:200 at A1	NW
titice	drawing number	
GROUND LEVEL EXISTING	L(EX)000	
status;	job number	revisions
PLANNING	0604	_



ti +44(0)161 832 9842 e; mall@hodderandpartners.com w; www.hodderandpartners.com



client:	date:	
RICO GROUP	JUNE 2020	
project	scales	drawn by:
BELMONT HOUSE	1:200 at A1	NW
titles	drawing number:	
LEVEL 01 EXISTING	L(EX)001	
status:	job number:	revision
PLANNING	0604	-

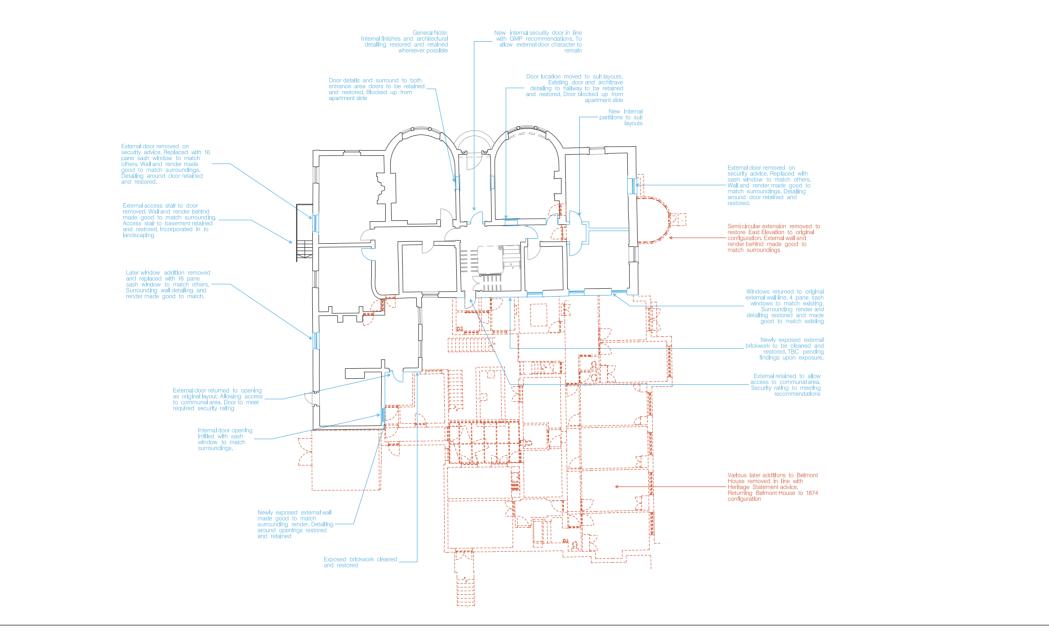

hodder+partners SGI Studios 1 Kelso Place Manchester M15 4LE


tr +44(0)161 832 9842 et mall@hodderandpartners.com wt www.hodderandpartners.com

DO NOT SCALE
Work to amoutsted dimensions only.
Read drawing in conjunction with relevent specification,
Structural Engineers and Services Engineers' drawings.
Continual climanulans before commencement of any
work on afte or fabrication.

revisions + notes

Areas to be demolished Alterations / Additions

date:	
JUNE 2020	
scale	drawn bys
1:100 at A1	NW
drawing numbers	
L(—)010	
job number	revision2
0604	-
	JUNE 2020 scale 1:100 at A1 drawing number: L(—)010

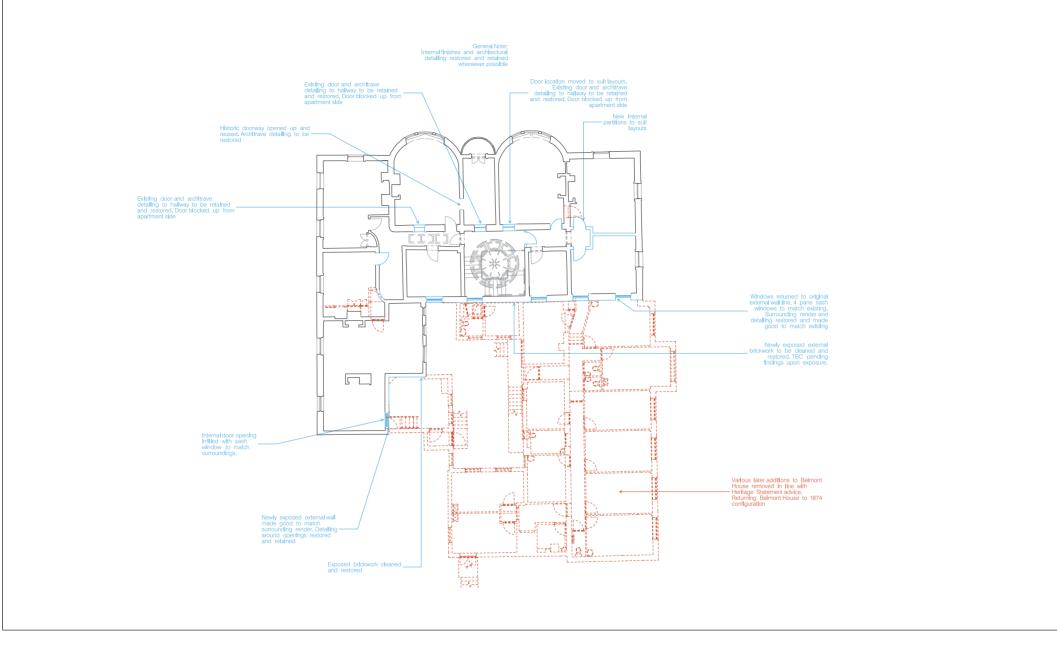

hodder+partners SGI Studios 1 Kelso Place Manchester M15 4LE

ti +44(0)161 832 9842 e: mall@hodderandpartners.com w: www.hodderandpartners.com

DO NOT SCALE

Work to annotated climensions only.

Read clearly in conjunction with relevant specification,

Structural Engineers and Services Engineers clearings.

Continual climensions before commencement of any
work on after or fabrication.

Areas to be demolished

Alterations	

client	date:	
RICO GROUP	JUNE 2020	
projects	scale	drawn bys
BELMONT HOUSE	1:100 at A1	NW
title	drawing number:	
LEVEL 01 ALTERATIONS	L()011	
status:	job number:	revisions
PLANNING	0604	



ti +44(0)161 832 9842 e; mall@hodderandpartners.com w; www.hodderandpartners.com

DO NOT SCALE
Work to annotated chremistens only.

Read cleaning in conjunction with relevant specification.

Structural Engineers and Sentons Engineers chankings.

Continual climateriates before commencement of any
work on site or fabrication.

lent:	date:	
ICO GROUP	JUNE 2020	
rojects	scale	drawn bys
ELMONT HOUSE	1:50 at A1	NW
No.	drawing number:	
ORTH ELEVATION - EXISTING	L(EX)100	
atus:	job number:	revision
LANNING	0604	-



hodder+partners SGI Studios 1 Kellso Place Manchester M15 4LE

ti +44(0)161 832 9842 e; mall@hodderandpartners.com w; www.hodderandpartners.com

DO NOT SCALE
Work to annotated chremistens only.

Read cleaning in conjunction with relevant specification.

Structural Engineers and Sentons Engineers chankings.

Continual climateriates before commencement of any
work on site or fabrication.

clients	date:	
RICO GROUP	JUNE 2020	
project:	scale	drawn bys
BELMONT HOUSE	1:50 at A1	NW
Utjec	drawing number:	
EAST ELEVATION EXISTING	L(EX)101	
status;	job number:	revision
PLANNING	0604	-



hodder+partners SGI Studios 1 Kellso Place Manchester M15 4LE

ti +44(0)161 832 9842 e; mall@hodderandpartners.com w; www.hodderandpartners.com

DO NOT SCALE
Work to amousted chremisters only.
Head clavering in confunction with relevant specification,
Structural Brighees' and Services Engineers' drawings.
Confirm all chremisters before commencement of any
work on site or behindeler.

client	date:	
RICO GROUP	JUNE 2020	
project.	scale	drawn bys
BELMONT HOUSE	1:50 at A1	NW
titles	drawing number;	
SOUTH ELEVATION	L(EX)102	
EXISTING		
status:	job number	revisions
PLANNING	0604	-



hodder+partners SGI Studios 1 Kelso Place Manchester M15 4LE

ti +44(0)161 832 9842 e; mall@hodderandpartners.com w; www.hodderandpartners.com

DO NOT SCALE
Work to amoutated dimensions only.

Read drawing in confunction with relevant specification.

Structural Engineers and Services Engineers drawings.

Confirm at dimensions before commencement of any
work on site or behaviour.

client	date:	
RICO GROUP	JUNE 2020	
projects	scale	drawn bys
BELMONT HOUSE	1:50 at A1	NW
titles	drawing number:	
WEST ELEVATION EXISTING	L(EX)103	
status:	job number:	revisions
PLANNING	0604	_



hodder+partners SGI Studios 1 Kelso Place Manchester M15 4LE

Areas to be demolished


Alterations /Additions

project	scale	drawn bys
BELMONT HOUSE	1:50 at A1	NW
titles	drawing number:	
NORTH ELEVATION ALTERATIONS	L()100	
status:	job number:	revisions
PLANNING	0604	-

DO NOT SCALE
Work to arrotated dimensions only.

Read drawing in conjunction with relevant specification,
Structural Engineers and Services Engineers drawings.
Continual Commissions before commencement of any
work on site or fabrication.

ti +44(0)161 832 9842 e; mall@hodderandpartners.com w; www.hodderandpartners.com

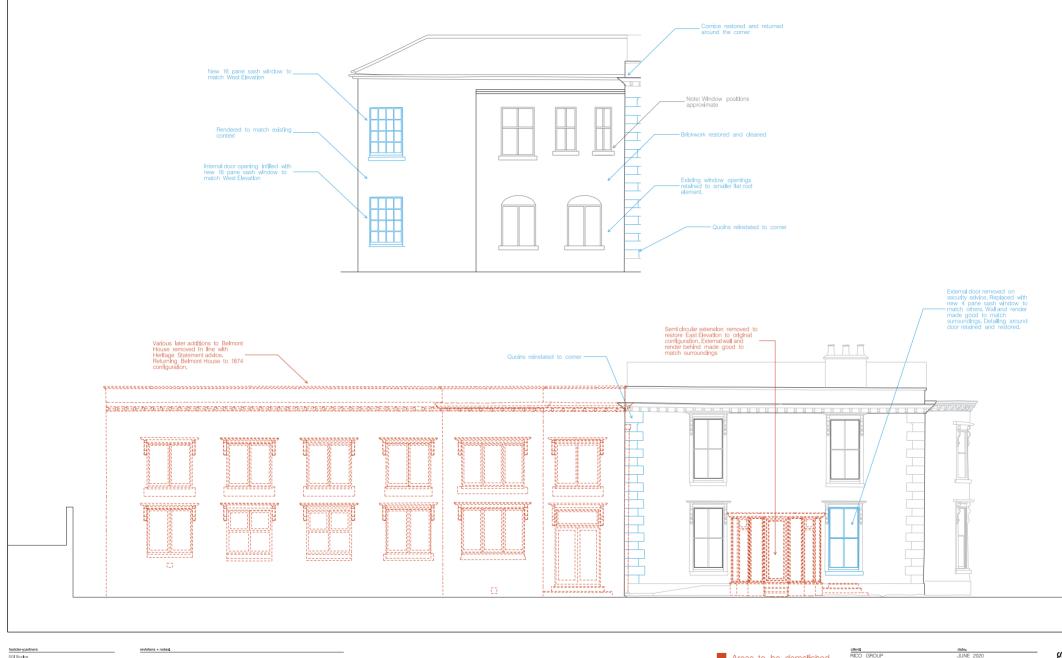

tr +44(0)161 832 9842 et mall@hodderandpartners.com wt www.hodderandpartners.com

DO NOT SCALE
Work to amoutsted dimensions only.
Read drawing in conjunction with relevent specification,
Structural Engineers and Services Engineers' drawings.
Continual climanulans before commencement of any
work on afte or fabrication.

Areas to be demolished

Alterations / Additions

NICO GROUP	JUNE 2020		
projects	scale	drawn bys	
BELMONT HOUSE	1:50 at A1	NW	
title	drawing number:		
EAST ELEVATION ALTERATIONS	L()101		
status:	job number	revisions	
PLANNING	0604	-	



ti +44(0)161 832 9842 e; mall@hodderandpartners.com w; www.hodderandpartners.com

DO NOT SCALE
Work to arrotated chimensions only.
Read drawing in conjunction with relevant specification,
Structural Projectors and Services Engineers drawings.
Continual chimensions before commencement of any
work on after or fabrication.

Alterations /Additions

status:	job number	revision
SOUTH ELEVATION ALTERATIONS	L(—)102	
Utlec	drawing number	
BELMONT HOUSE	1:50 at A1	NW
projects	scale	drawn bys
RICO GROUP	JUNE 2020	



t +44(0)161 832 9642 e; mall@hodderandpartners.com w; www.hodderandpartners.com

DO NOT SCALE
Work to arrotated chimensions only.
Read drawing in conjunction with relevant specification,
Structural Projectors and Services Engineers drawings.
Continual chimensions before commencement of any
work on after or fabrication.

Alterations /Additions

RICO GROUP	JUNE 2020	
projects	scales	drawn bys
BELMONT HOUSE	1:50 at A1	NW
titles	drawing numbers	
WEST ELEVATION ALTERATIONS	L(—)103	
status:	job number	revision2
PLANNING	0604	-



Terr A 19-12 (1915) Nov. B 20-10 (1915)

The second section and the second section is a second section of the second section is a second section in the second section in the second section is a second section in the section in the second section is a section section in the section in the section is a section section in the section in the section is a section in the sect



193P aparmint

294P. apariment

2 storey townhouse

3 storey townhouse

PUT DYSE THE REAL STANDAY HOUSE DOME HIS THE HANDAIL



794 A 75 (0.00)

replaces from more







replaces from more



193P aparmint

294P. apartment

2 storey townhouse 3 storey townhouse RCD DWG/F THE REAL PRINT HOUSE 100 IS 100 NANONE.



794 A 75 (0.00)



NOT DATE	JAE 10V	
MENOR HERE	100 4 6	marin let
MICH CHE, FLAS	11-100	
-	-	-





NCO DIOUP	276 800	
BELLEVIEW HOLES	100 410	
ANAMONT BILDING - MOLAG SING, NAM	Name of Street,	
R.Adress		-






3 storey townhouse

PED SPOUP AN 300 BLWST HEALS AND STATE



1B2P apartment 264P apartment 2 storey townhouse 3 siturey town/house

NED INCOP	774 mm	
NUMBER HOUSE	100 at 61	-
AMOTHER BUILDING	Andrew springs (g - plan.	
mac N/MMC	NO.	

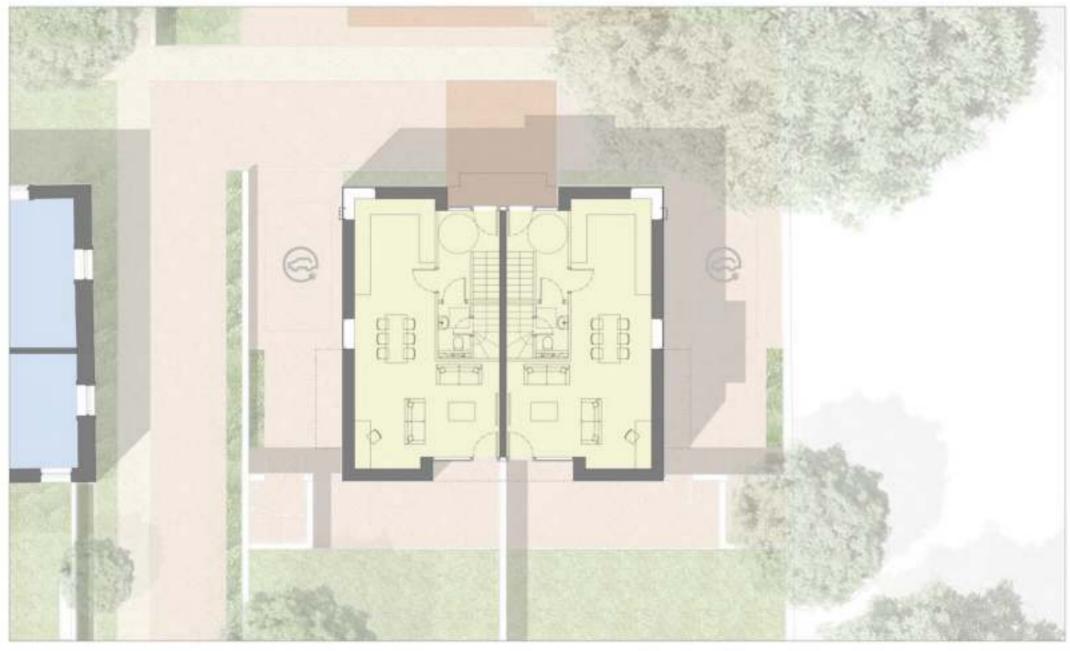


1B2P apartment

264P apartment

2 storey townhouse

3 storey townhouse

PED SPOUP AN 300 BLUMONT HOUSE THE STORY TOWN CLOSE GROUND LIVES, PLAN

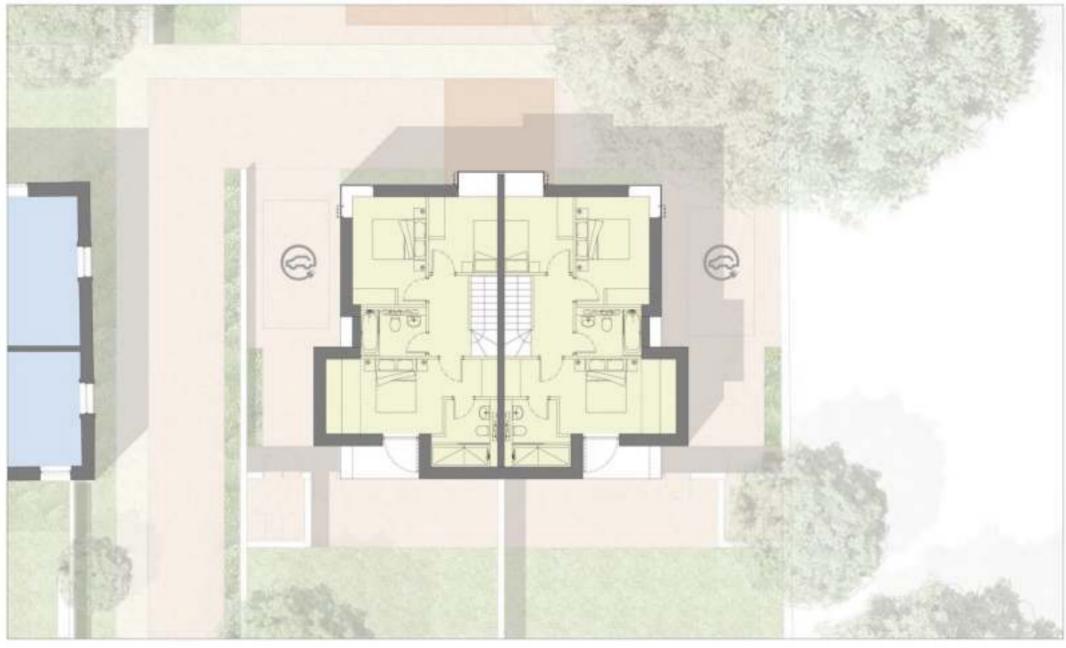


182P apartment 264P apartment

2 storey townhouse

3 storey townhouse

PED SPOUP 200 mm BLACK HOUR

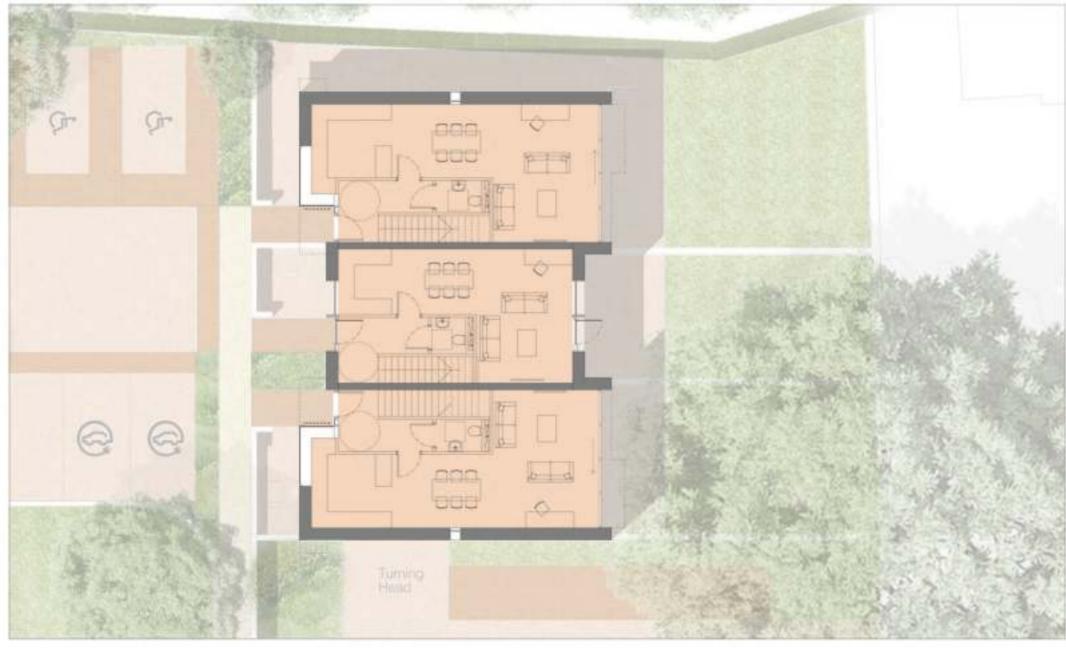



NO INCE	274 100	
BLACKY HOUSE	100 d F	
Helit Primer Tunch-collet - 1903AD LIME RUN	Name and Address	
opie N. Andress	200	telen.



senace.

THE PARTY.

is regime stated.

B-67 (See

The first control of the control of

and the same of th

Õ

Key: 182P apartment

254P apartment 2 storey townhouse

3 storey townhouse

RED UNDER	214 300	
BLACKY HOUSE	100 440	
NAME STORY SINGS DURING - LEWIS DO THAN	To your	
MACHINE M. Professor	2000 C	(MAR)



182P apartment

264P apartment

2 storey townhouse

3 storey townhouse

PED SPORT A14 300 BLACK HOUSE





NO UNIF	274 300	
NUMBER HOLD	700 and	
NORTH SUDMON IS	Andrewson 14 - Sale	
RAMBE TO SERVICE	-	







NED SHOP	and more
NUMBER OF STREET	100 a.v. 100 T
NORTH SUDVICENCES	Marky Larino 11 - (MR)
T. Parista	





NES SHOP	274 100	
MINOR HOME	100 819	100
NORTH SUDMOON AS	6964 (1000) 14 - 500	
mac R.Ascallad	Access 1	



THE PROPERTY.

4. - regions stated

region por sec


· martinina distribution

-



RED DROP	274 mm	
BLUVAT HOUSE	100 4.0 100	
MATERIAL P	10-100	
MINE.		



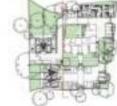

PES SHOP	234 300	- 92
NUMBER HOUSE	100 a.m. 100	artie
MI NAVES III	Figure Name Ty-1984	- Jac
T. Harring		ğ



THE PARTY.

STATE OF THE PERSON NAMED IN

4. - region strain.

+ halfordisequipmen

-



NED DROP	276 300	
NUMBER HOLIS	100 a.H 100	
March Scheme or	12-1006	
These		





NED SHOP	214 800
BLAVAY HOUSE	100.00 100
WHICH SURVEYS IN	12-1200
T.Arring	





NED DIEGF	214 800
BLAVAY HOUSE	100.00 100
WHICH SURVEYS IN	12-1200
T.Arring	



of their

. .....

s. region strain.

· reference

-

No. 60 to 1 No. 1 to control (constant co) No. 1 to control (constant co) No. 1 to control (constant co) -----



PED SPEAF	234 100	
BLAVAY HOUR	100 419	110
WHITH ELECTRICS IS	14-100*	_
man. Number	-	NO.





PED DROP	214 300
NEW YORK	100 4.9 100
Wast Edward III	6000 com:
MAC NAMES	200 min.



\*\*\*\*\*

75 70-01

4. - House states

F International

· management

-

THE RESERVE CONTRACTOR OF THE PARTY OF THE P



NESS SHOW	216 300
BLOW HOUR	100 and 100 mm
Wat assets to	4000g (1000) 12 - 1200
MINE H, Alexand	200 mm



DOI Shaffor 1 Notice Plans Manufester M15-9LE

t +442) till 832 9842 er mallifraditiesen þarfres sam er even hoddarundsæfters sam

CONDITIONS


Which is certained developing only.


Read thereig is consequently white resource specification.

Shouthout Engineers' and Services Engineers' developing.

Continue of developing is business to prevent an extension of the original continues on the original continues.

Note: Details are indicative and subject to design development and specialist

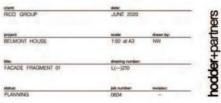

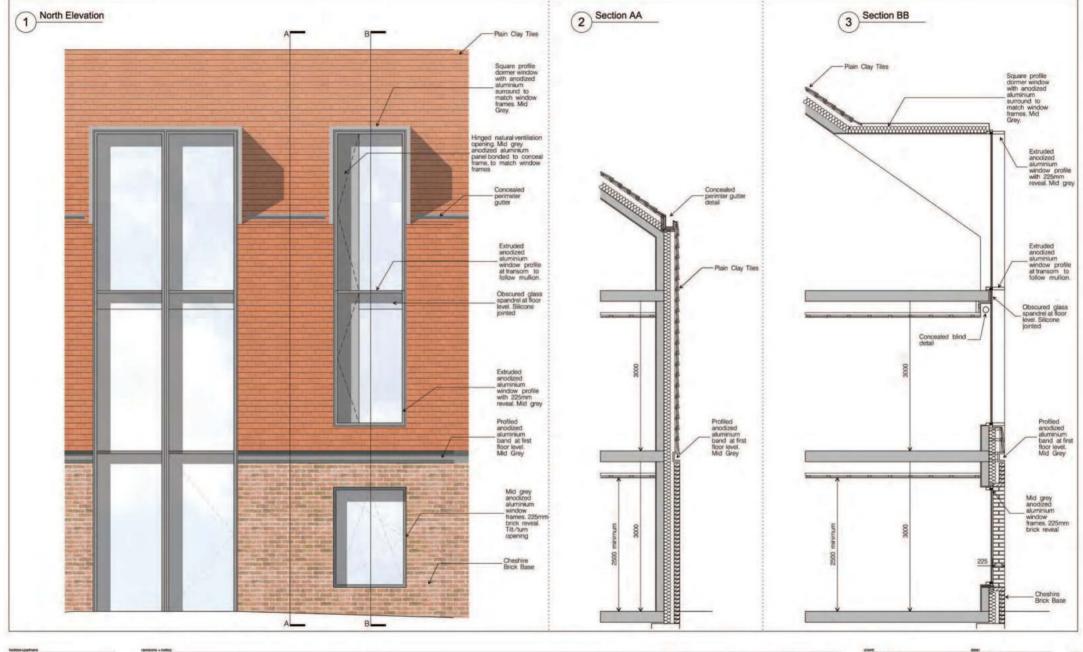



DOI Shafton 1 Notice Plants Manufacture NOS-445

# AMERICAN RESIDENCE

DO NOT SCALE
White is certained developing cay.
Read develop is completation with research proclimation
Shuch as Engineers' and Services Engineers' developing
Confere of developing shall be preventioned of any
white an inter-defendance.

Note: Details are indicative and subject to design development and specialist

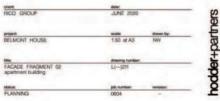

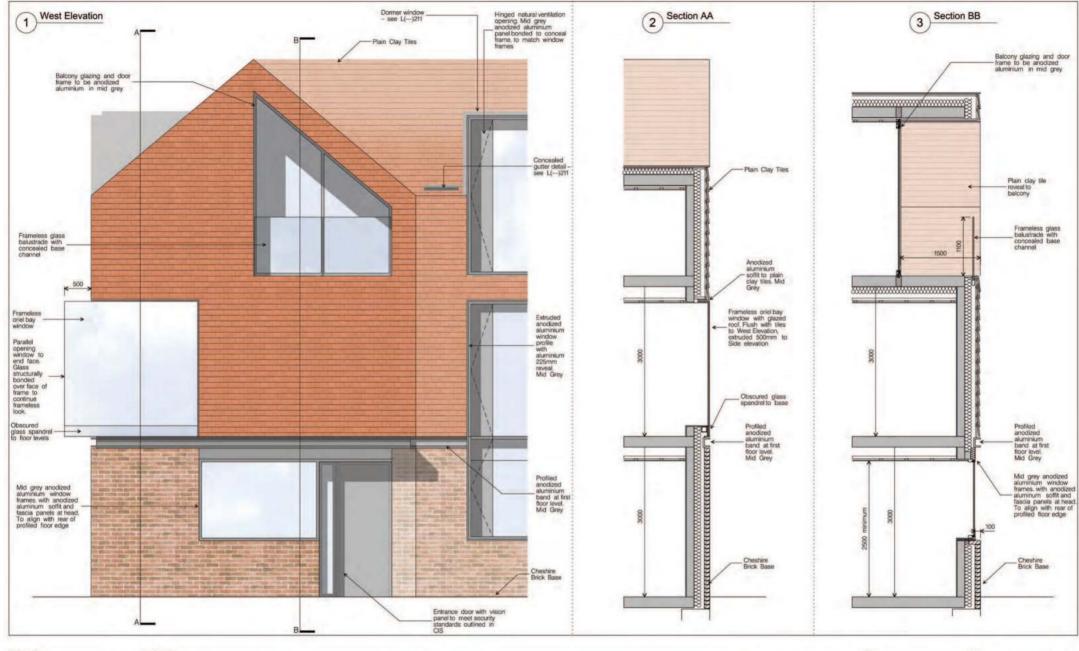



DOI Shafes 1 Nation Plans Manufactor NOS-RUE

t +442) till 832 9842 er malificationes fjart en com er men hodders daet en com

DO NOT SCALE
White is certained deversaling cely.
Read thereign confunction with research predication,
Shuch are fregionary and Services Engineers' develope.
Confirm of developes halves corresponded of any
works on pain definitions.

Note: Details are indicative and subject to design development and specialist

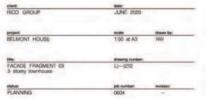

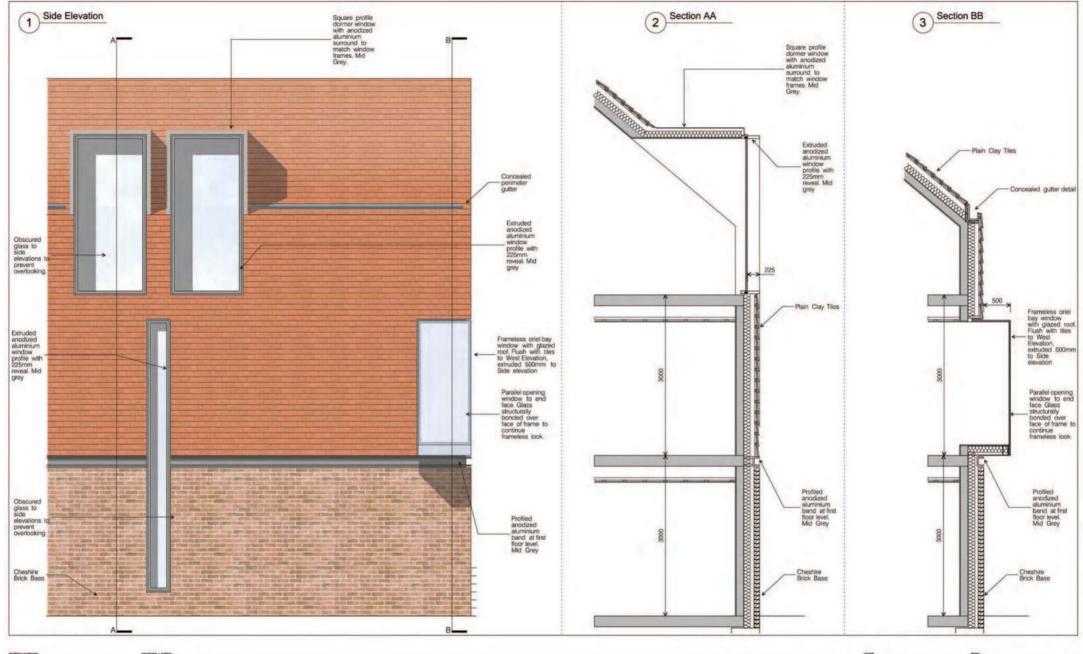

SOI Shallos 1 Natice Place Manufester M15-828

t +442) til 832 9842 er mallimalderesijerhes com er wee hooterentjerhes com


CONDITIONS


Which is carculated developing carly.

Read desample or carbon-claim with resource specification,
Shubused Engineers' and Services Engineers' developing.

Confirm of developing halips convenienced of any
works on law of bellevations.

Note: Details are indicative and subject to design development and specialist

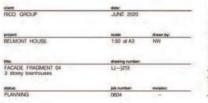

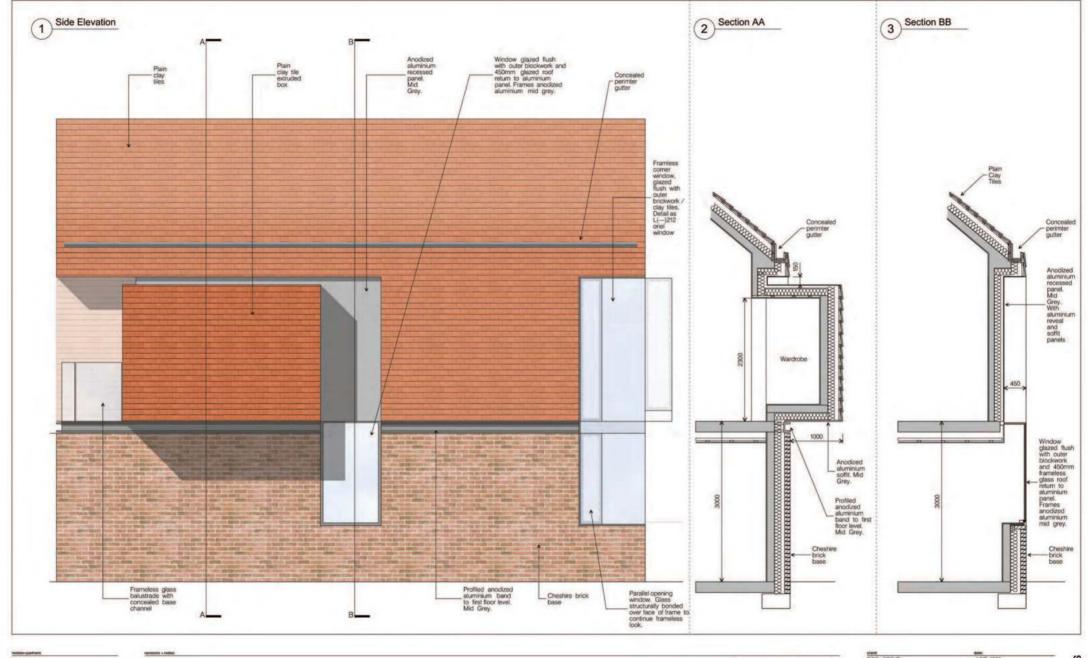



SG/Shaftos 1 Holse Plans Manufester M16-6UE

b -442)101 522 9842 er natificultimentyatives.com er wenholdstandauties.com

DO NOT ROUSE
Which is cerculated developing pays.
Regard sharing in confusion with removes specification.
Shoutcase Engineers' and Services Engineers' develope.
Capture of developing bulbers increasessment of any
some on the or distinguisher.

Note: Details are indicative and subject to design development and specialist

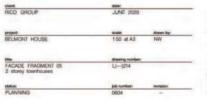

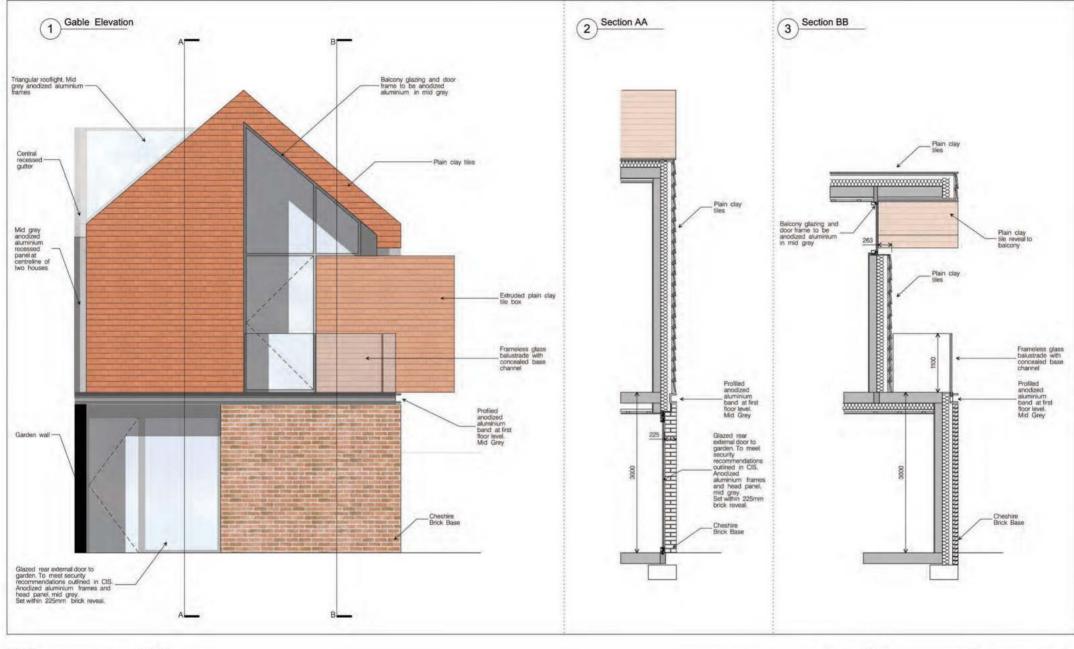

Notices revisions + retirems + revisions +

t +440)(nt S0 684) at multi-cooking-thys.com w: hwe-hoodersharther.com

DO NOT DOALS.

Which is arresisted determines only.

Read develop on conjunction with research specification,

Structural Engineers' and Services Engineers' diseasings.

Confirm all demonstrates public communication of all any
who has like of biodissisten.

Note: Details are indicative and subject to design development and specialist input

cient	dide	
AICO GROUP	JUNE 2020	
project	NOME:	frame by:
BELMONT HOUSE	1:50 at A3	NW
Hite:	drawing number:	
FACADE FRAGMENT 05 2 storey townhouses	L(-)214	
status:	job namber:	revalors
PLANNING	0604	-



